

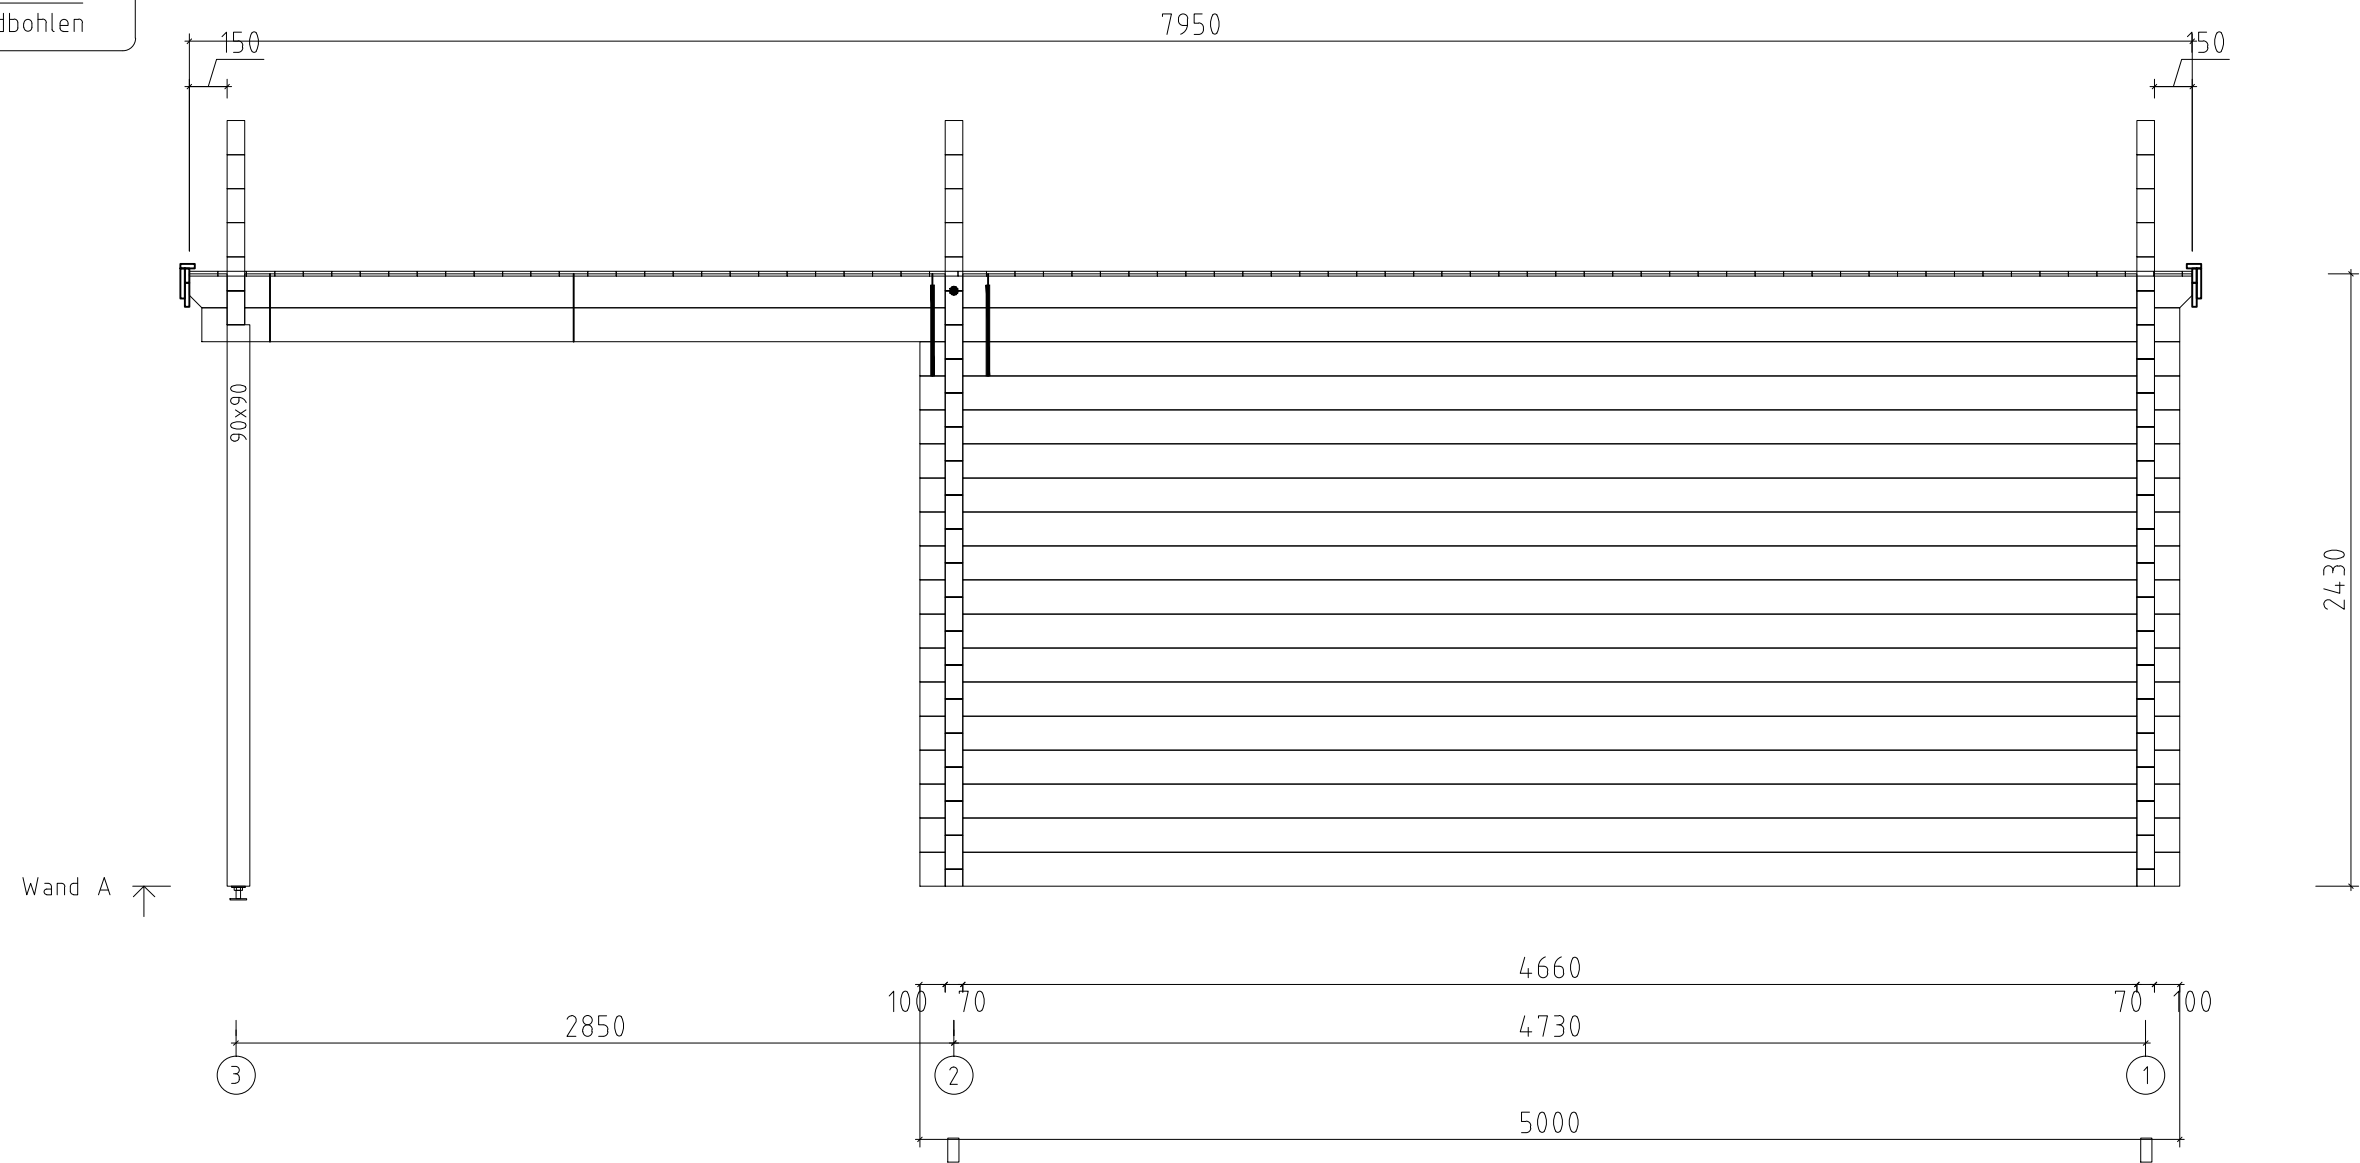


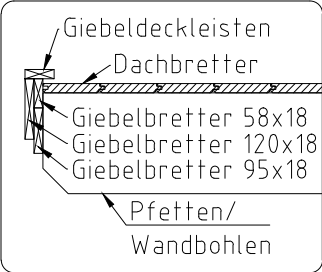


|                       |          |            |
|-----------------------|----------|------------|
| Julia D 500x500+VD_70 |          |            |
| WAND A                |          |            |
|                       | 7.0x13.5 | 04.06.2020 |

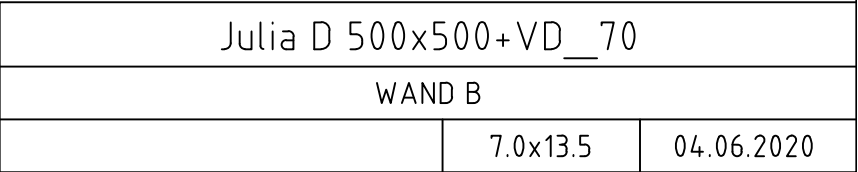



Dachbretter

Traufenleisten 40x18



Traufenbretter 95x18

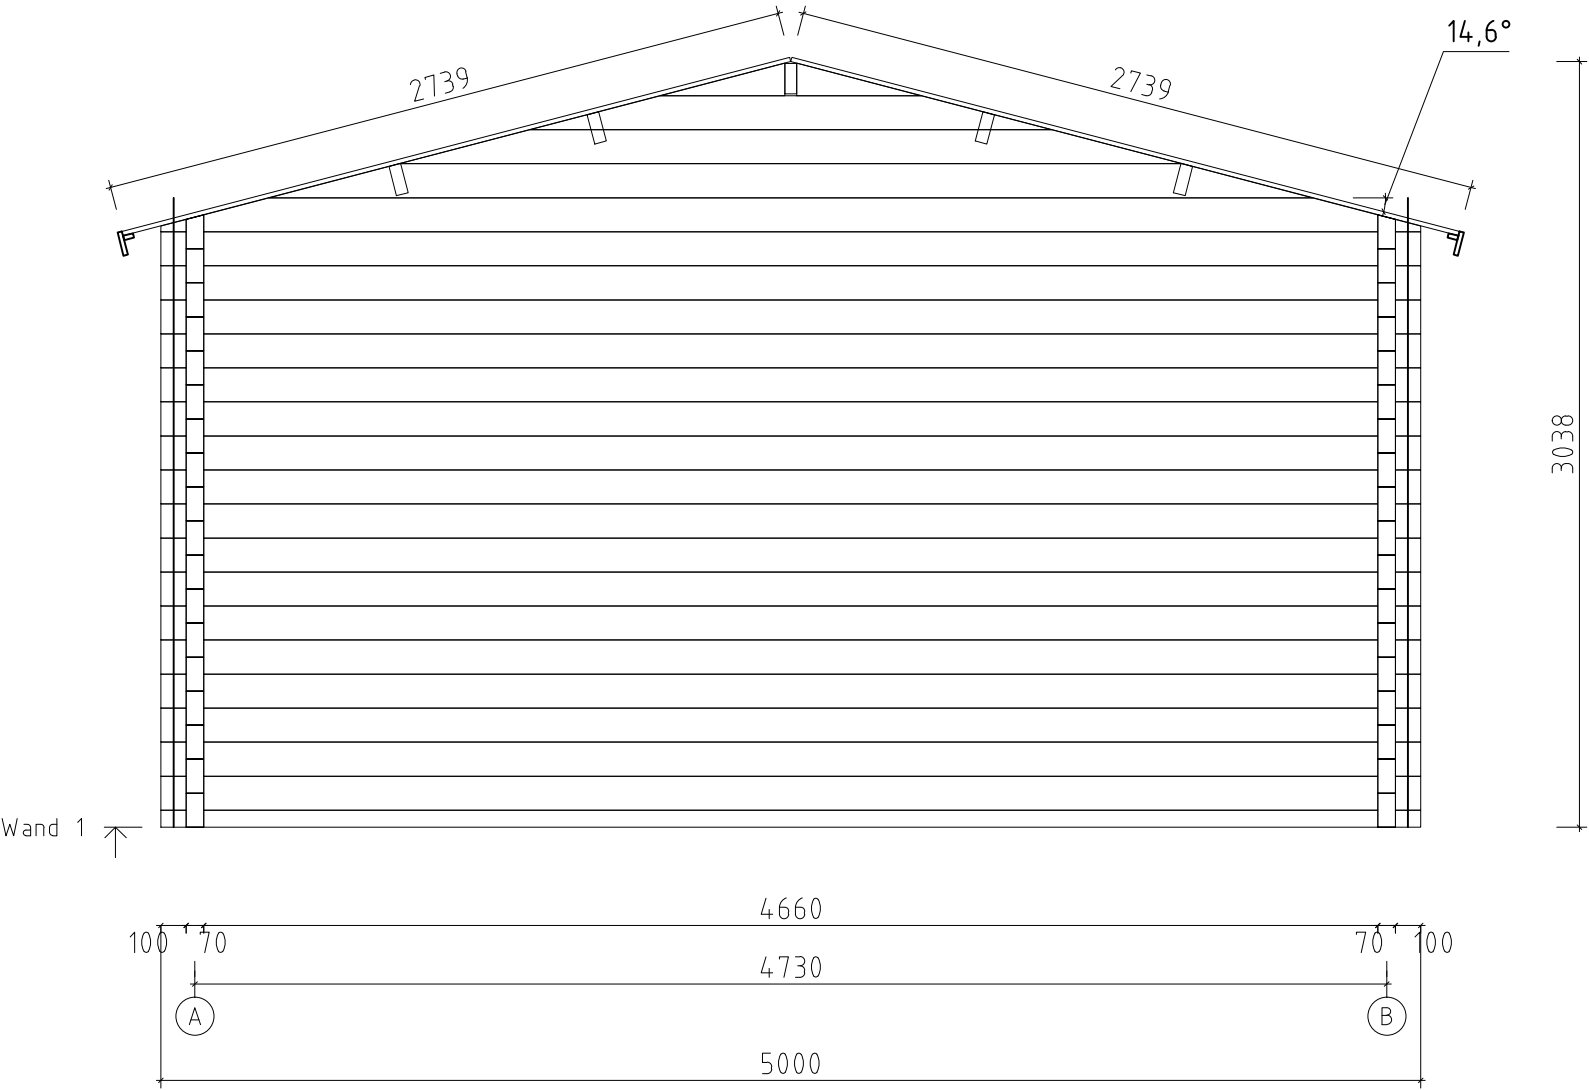

|                       |          |            |
|-----------------------|----------|------------|
| Julia D 500x500+VD_70 |          |            |
| WAND 1                |          |            |
|                       | 7.0x13.5 | 04.06.2020 |

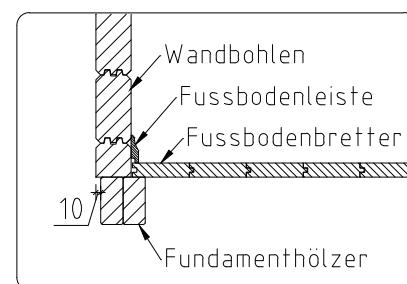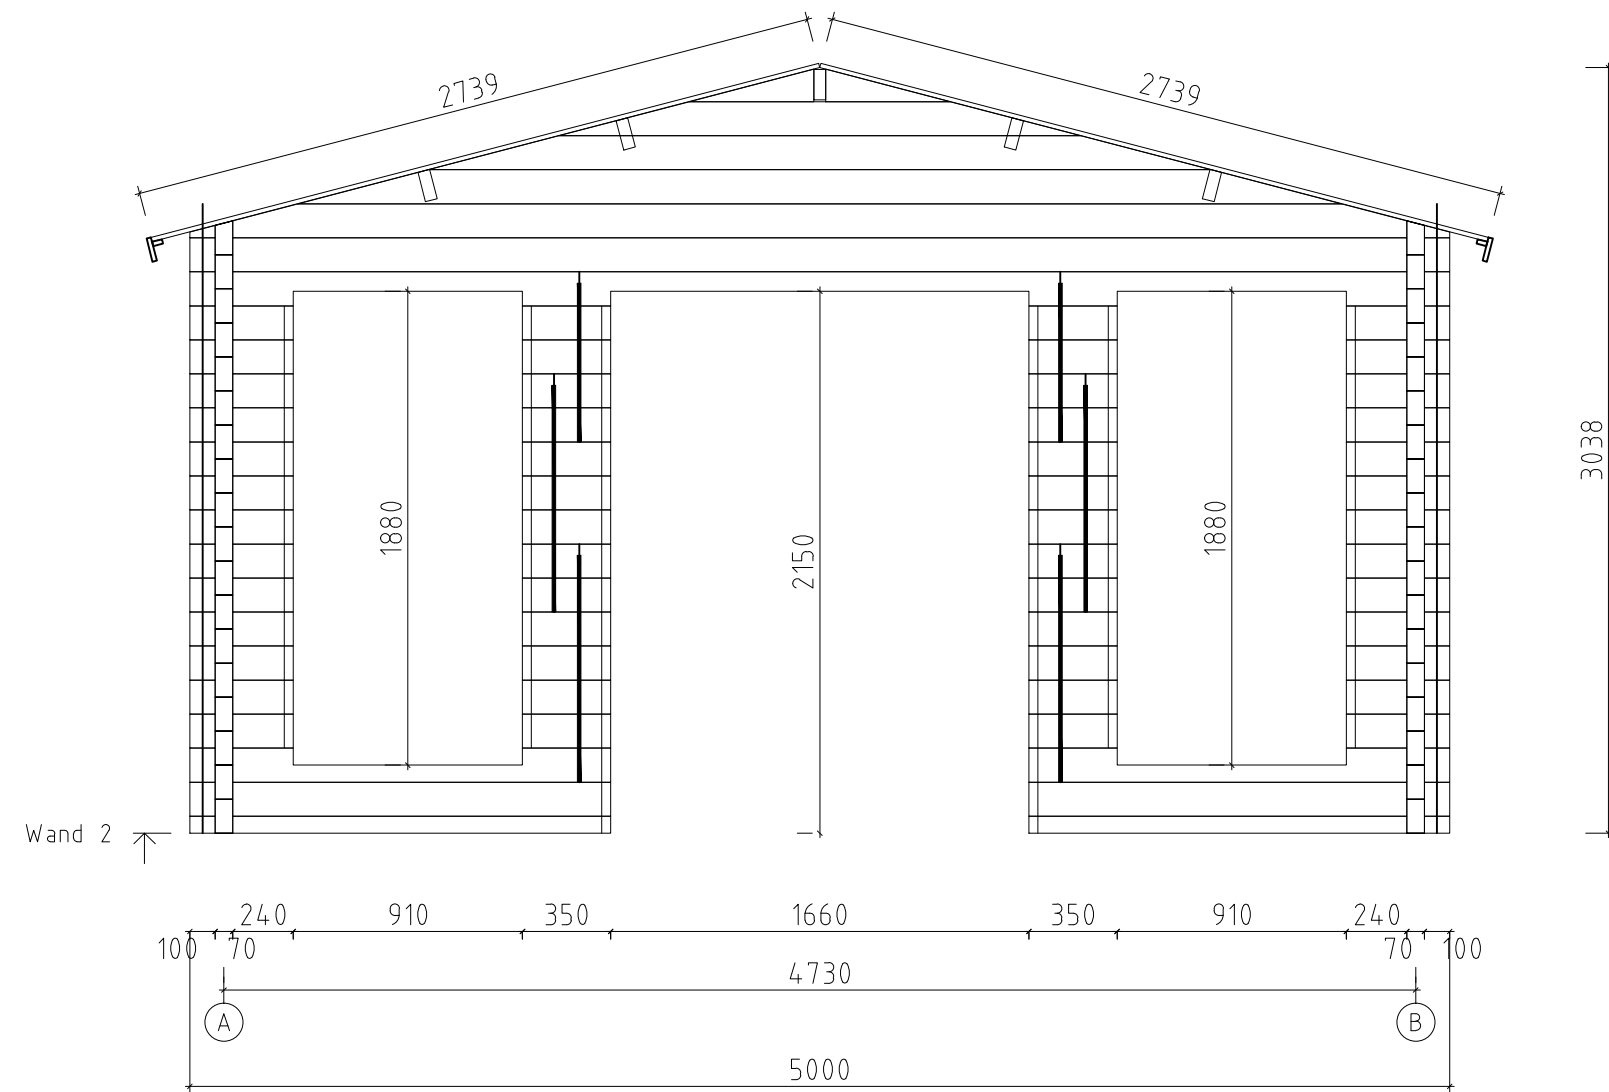

|                       |          |            |
|-----------------------|----------|------------|
| Julia D 500x500+VD_70 |          |            |
| WAND 2                |          |            |
|                       | 7.0x13.5 | 04.06.2020 |

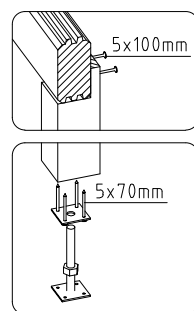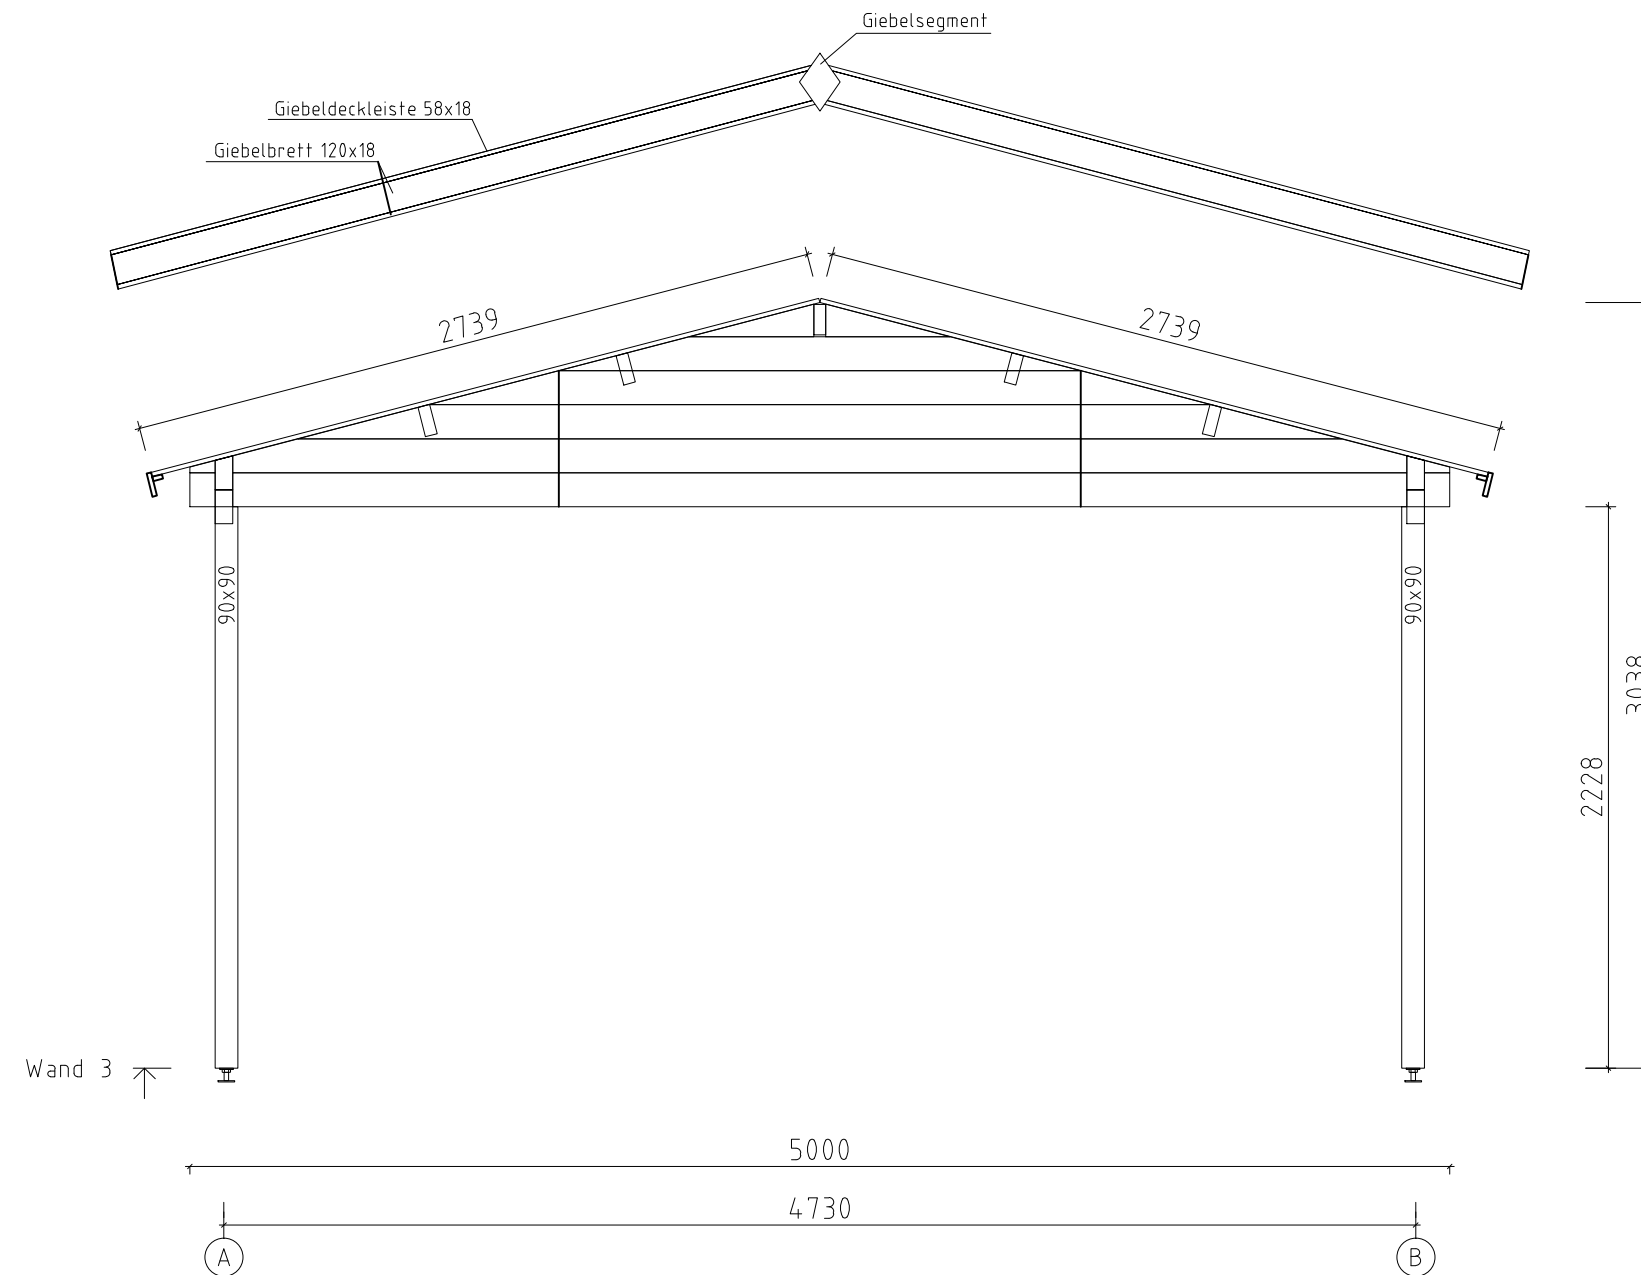

|                       |          |            |
|-----------------------|----------|------------|
| Julia D 500x500+VD_70 |          |            |
| WAND 3                |          |            |
|                       | 7.0x13.5 | 04.06.2020 |