

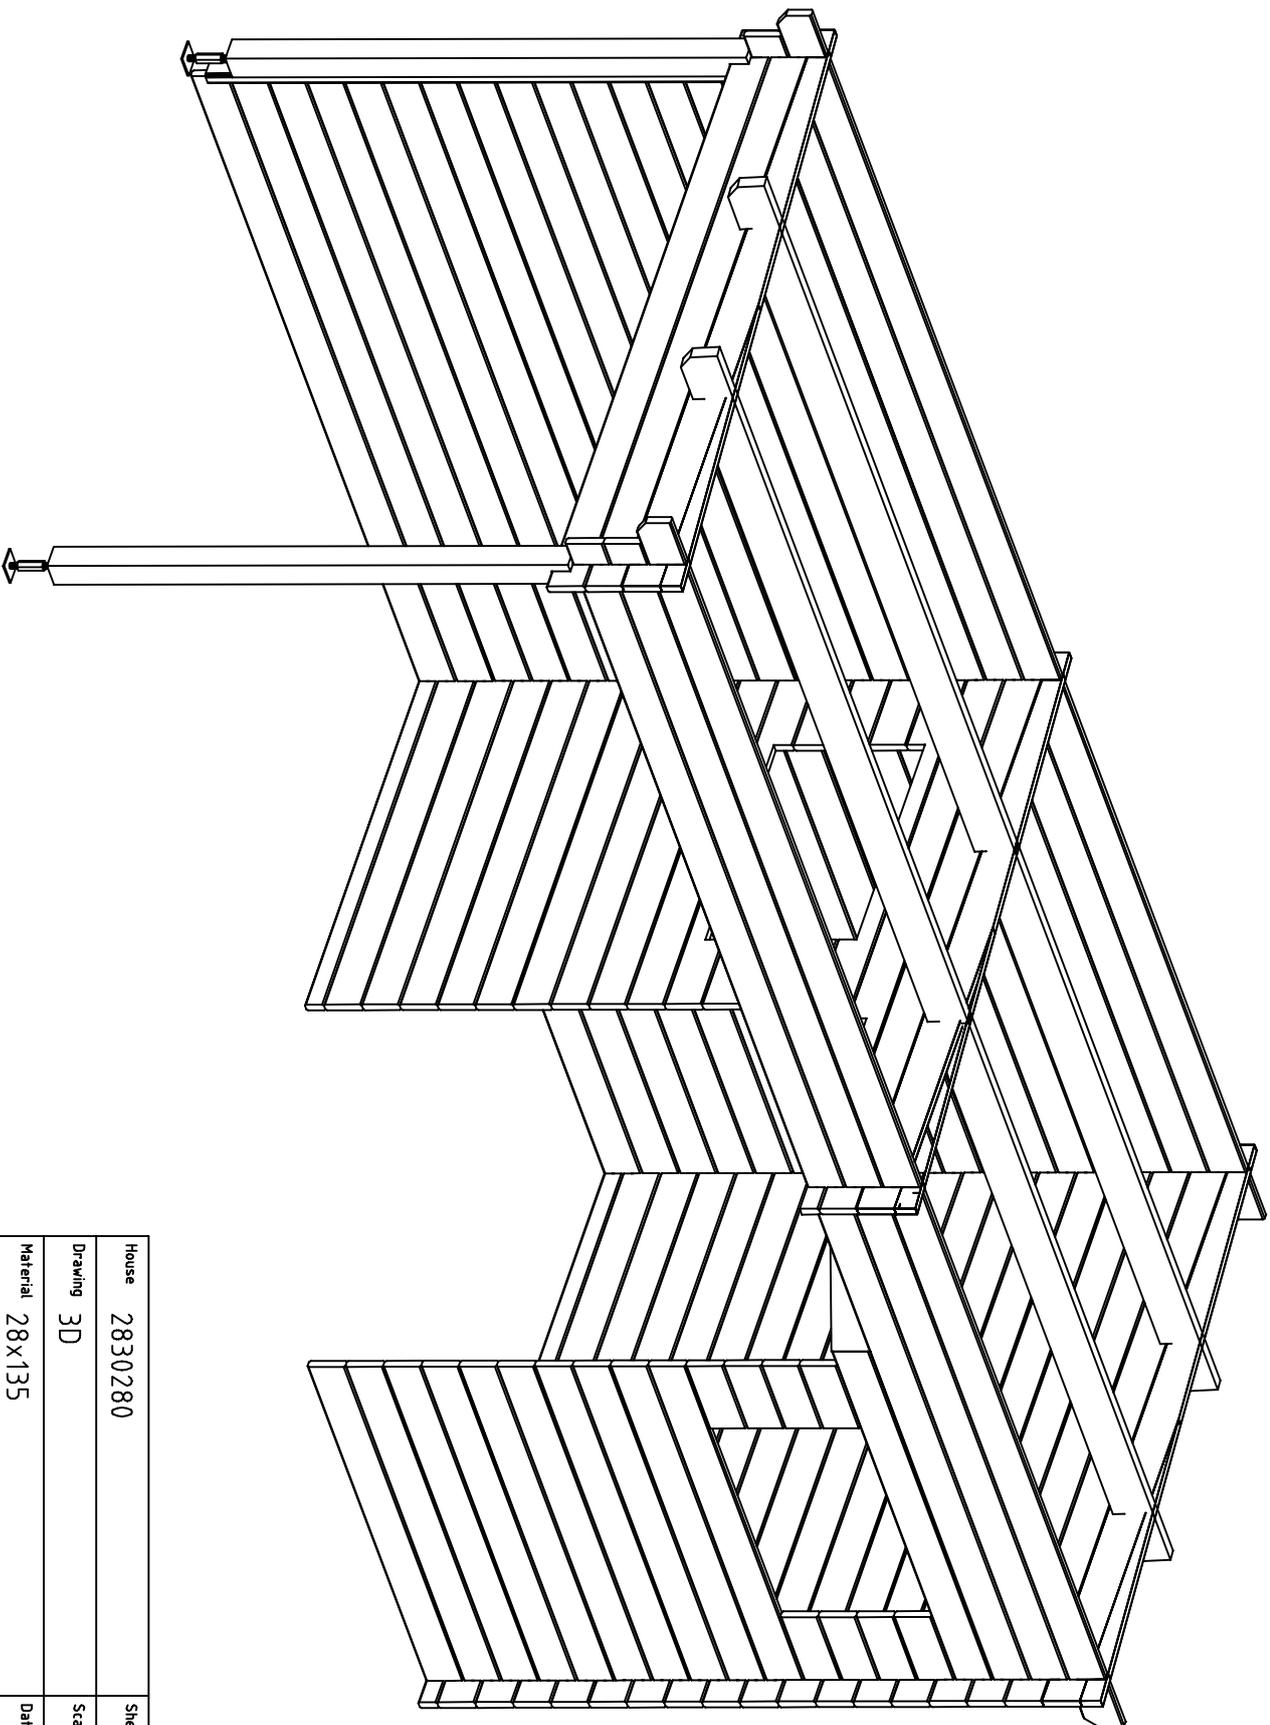
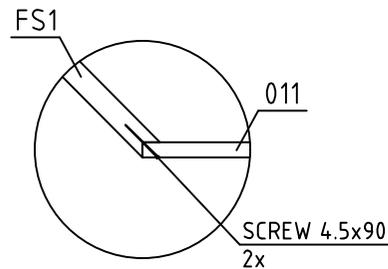




House	2830280	Sheet	1
Drawing	3D	Scale	
Material	28x135	Date	29.07.2024
Drawer	RP	File	2830280_3D.dwg

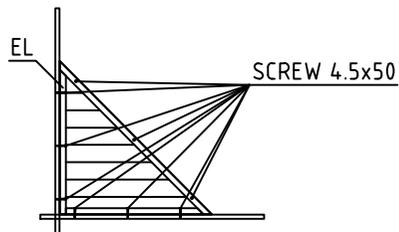






House	2830280	Sheet	2
Drawing	3D	Scale	
Material	28x135	Date	29.07.2024
Drawer	RP	File	2830280_3D.dwg

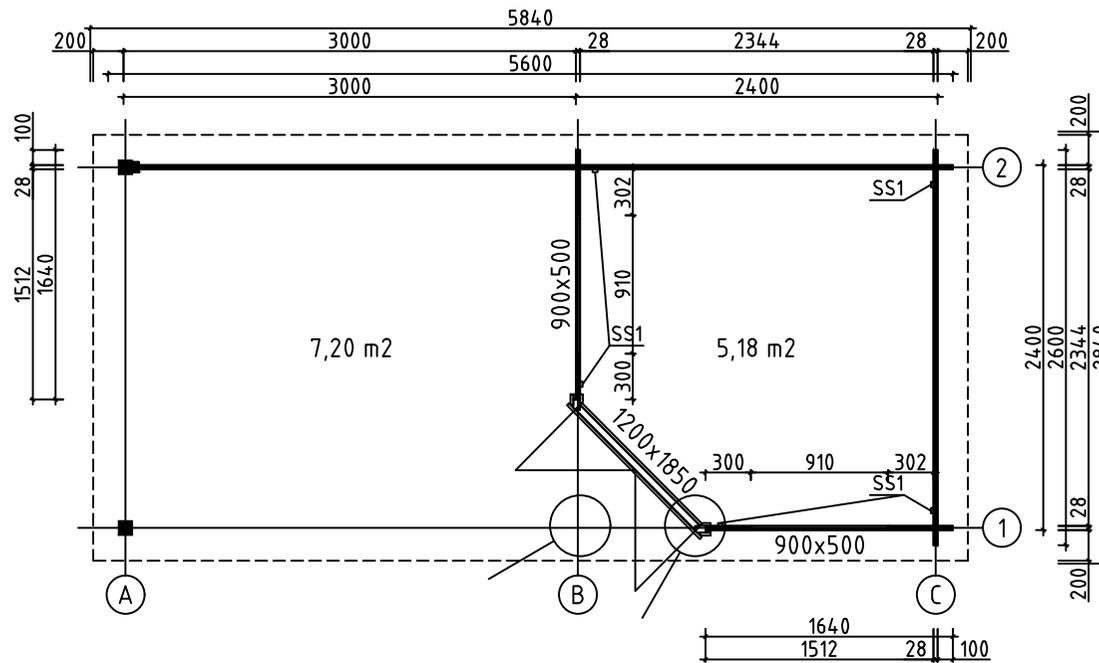


House	2830280	Sheet	3
Drawing	GRUNDPLAN-GRUNDPLAN-PLAN	Scale	1:50
Material	28x135	Date	29.07.2024
Drawer	RP	File	2830280.dwg

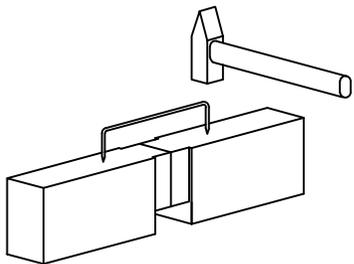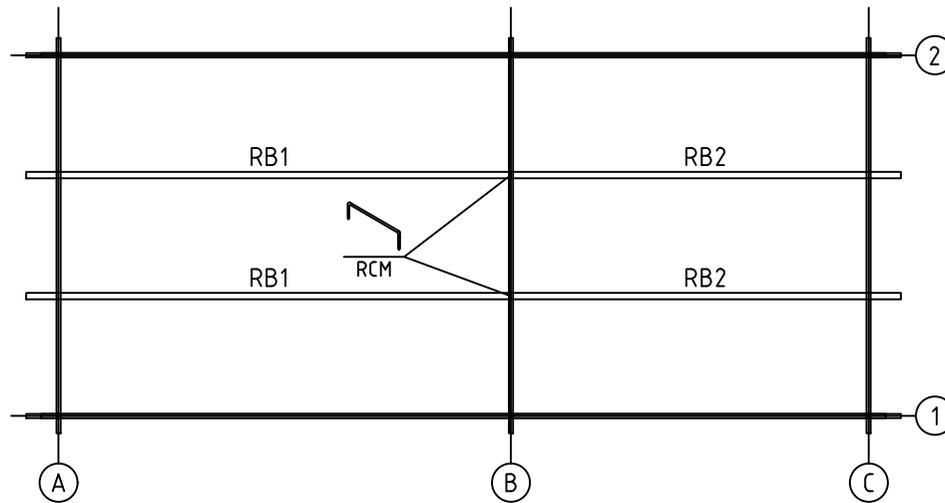

House	2830280	Sheet	4
Drawing	ROOFBEAMS-DACHBALKEN-DAKBALK	Scale	1:50
Material	43x140	Date	29.07.2024
Drawer	RP	File	2830280.dwg

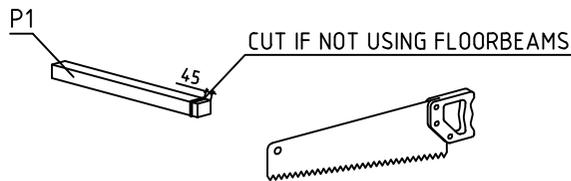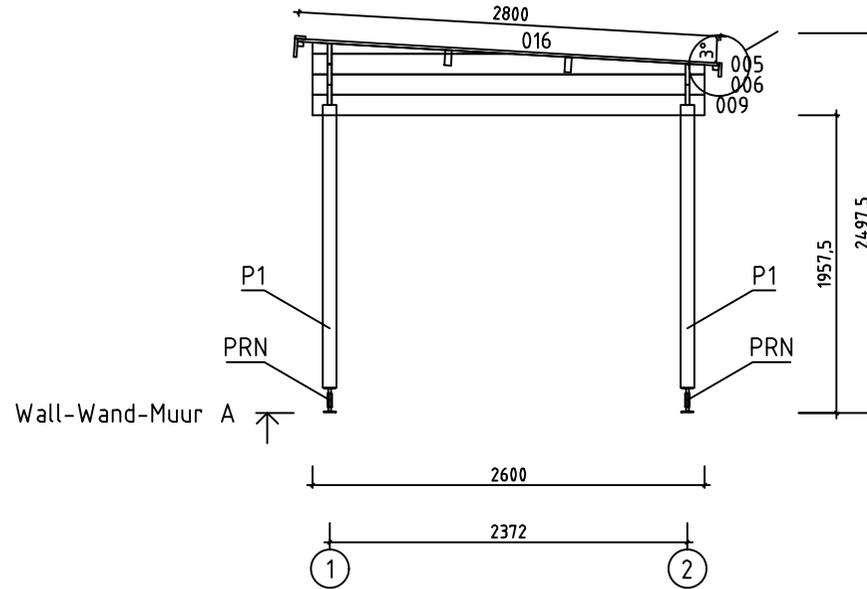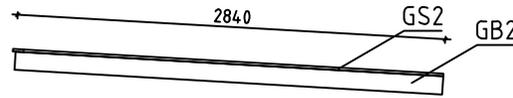
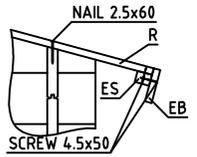
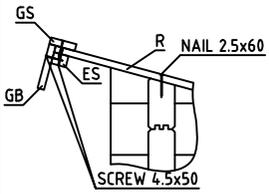


House	2830280	Sheet	5
Drawing	WALL-WAND-MUUR A	Scale	1:50
Material	28x135	Date	29.07.2024
Drawer	RP	File	2830280.dwg

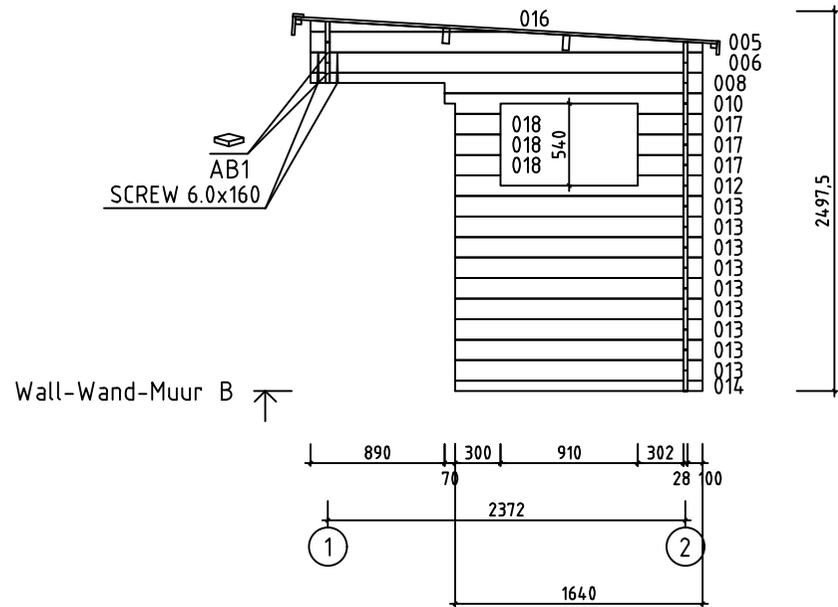


Wall-Wand-Muur B ↑

House	2830280	Sheet	6
Drawing	WALL-WAND-MUUR B	Scale	1:50
Material	28x135	Date	29.07.2024
Drawer	RP	File	2830280.dwg

















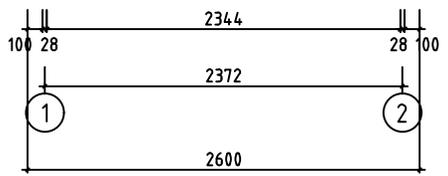
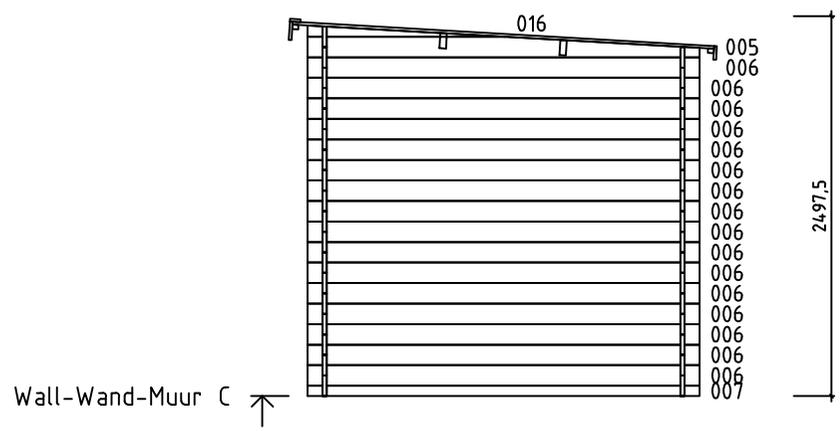
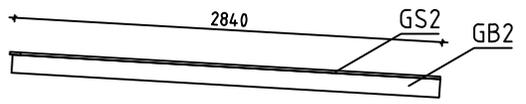



House	2830280	Sheet	7
Drawing	WALL-WAND-MUUR C	Scale	1:50
Material	28x135	Date	29.07.2024
Drawer	RP	File	2830280.dwg




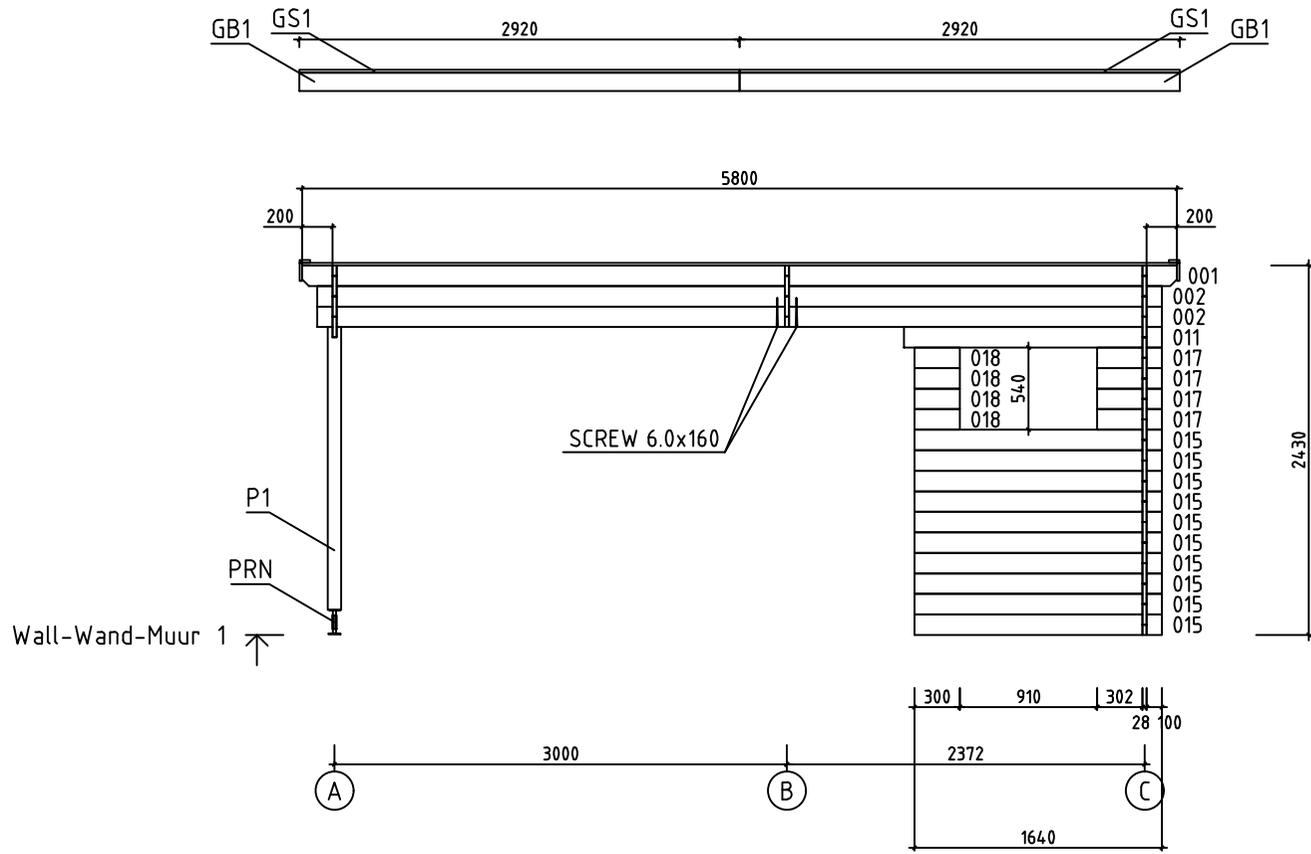


House	2830280	Sheet	8
Drawing	WALL-WAND-MUUR 1	Scale	1:50
Material	28x135	Date	29.07.2024
Drawer	RP	File	2830280.dwg

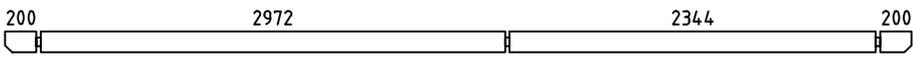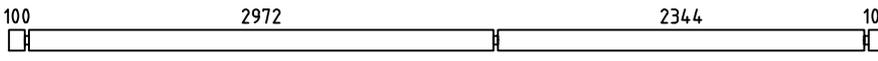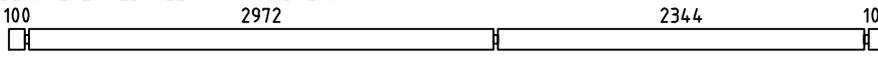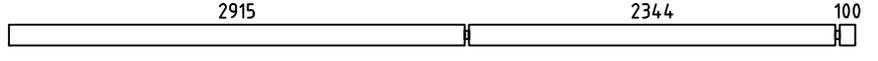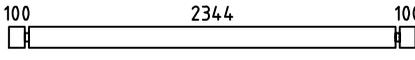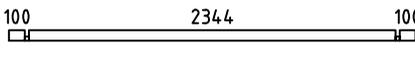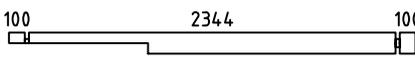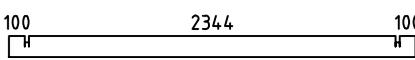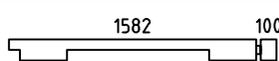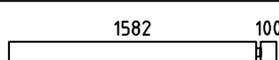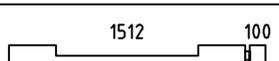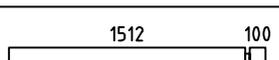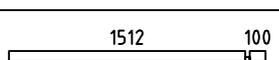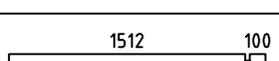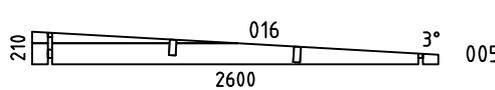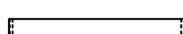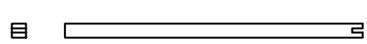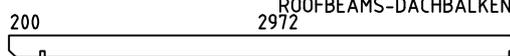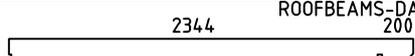

Pos	Specification-Bestimmung-Omschrijving	Pcs	Profile (mm)	L (mm)		
001	 PM	2	28x135	5800		
002		3	28x135	5600		
003	SPARE BEAM-ERZATZBOHLE-VOORRAADPLANK 	1	28x135	5600		
004		15	28x135	5415		
006		18	28x135	2600		
007		1	28x68	2600		
008		1	28x135	2600		
009		1	28x135	2600		
010		1	28x135	1710		
011		1	28x135	1710		
012		1	28x135	1640		
013		9	28x135	1640		
014		1	28x68	1640		
015		10	28x135	1640		
017		7	28x135	430		
018		7	28x135	300		
WA-1 WB-1 WC-1		3	28x210	2600		
HB	HIT BLOCK-SCHLAGHÖLZER-BLAZENPLANK 	2	28x135	300		
FS2	FIXING SLAT-BEFESTIGUNGSLEISTE-BEVESTIGING PLINT 	1	45x70	1960		
FS1	FIXING SLAT-BEFESTIGUNGSLEISTE-BEVESTIGING PLINT 	1	43x140	1125		
P1	POST-PFOSTEN-STUT 	2	90x90	1905		
RB1	ROOFBEAMS-DACHBALKEN-DAKBALK 	2	43x140	3214		
RB2	ROOFBEAMS-DACHBALKEN-DAKBALK 	2	43x140	2586		
R1	ROOFBOARD-DACHBRETT-DAKPLANK  or-oder-of	51+1 66+1	18x114 18x88	2800		
House	2830280	Material	File	2830280.dwg	Sheet	10

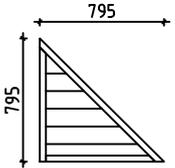Pos	Specification-Bestimmung-Omschrijving	Pcs	Profile (mm)	L (mm)
GB1	GABLE BOARD-GIEBELBLENDE-GEVELPLANK 	2	18x120	2920
GB2	GABLE BOARD-GIEBELBLENDE-GEVELPLANK 	2	18x120	2840
GS1	ROOF FELT FILLET-GIEBELLEISTE-GEVELLIJST 	2	18x70	2920
GS1	ROOF FELT FILLET-GIEBELLEISTE-GEVELLIJST 	2	18x70	2788
EB1	EAVE BOARD-TRAUFBRETT-AFDEKPLANK 	2	18x90	2900
ES1	EAVE SLAT-TRAUFENLEISTE-AFDEKLIJST 	4	30x40	2900
AB1	ASSEMBLING BOARD-MONTAGE BOARD-MONTAGE PLANK 	2	15x20	20
EL	ELEMENT-ELEMENTE-ELEMENTEN 	1	48x795	795
SS1	STORM SLAT-STURMLEISTE-STORMLIJST 	5	18x35	2160
RCM	ROOFBEAMS CONNECTING METAL-DACHBALKEN BEFESTIGUNGSMETALLE-DAKBALKEN POOLING METALEN 	2	∅6.0	200
PRN	POST REGULATOR-PFOSTEN REGLER-STUT REGELAAR 	2		
	SCREWS-SCHRAUBEN-SCHROEF FOR-FÜR-VOOR SS1 	15	∅6.0	50
	WASHER-SCHEIBE-SCHIJF FOR-FÜR-VOOR SS1 	15	∅6.0	18
	NAIL-NAGEL-NAGEL FOR-FÜR-VOOR R1 	270	∅2.5	60
	SCREWS-SCHRAUBEN-SCHROEF EL, FS2, P1, FOR-FÜR-VOOR GB1, GB2, GS1, GS2, EB1, ES1, ES2 	100	∅4.5	50
	SCREWS-SCHRAUBEN-SCHROEF FOR-FÜR-VOOR PRN 	16	∅6.0	45
	SCREWS-SCHRAUBEN-SCHROEF FOR-FÜR-VOOR FS1 	4	∅4.5	90
	SCREWS-SCHRAUBEN-SCHROEF FOR-FÜR-VOOR RB1, RB2 	8	∅6.0	160
House 2830280	Material	File 2830280.dwg	Sheet 11	

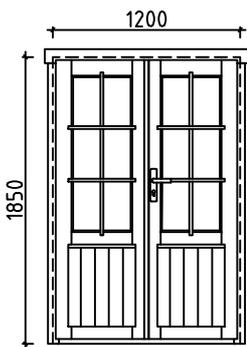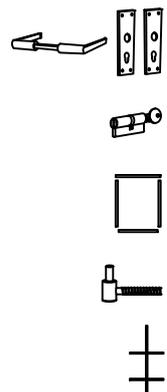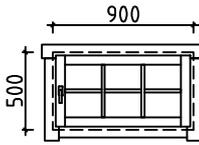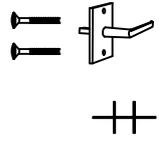Pos	Specification-Bestimmung-Omschrijving	Pcs	Profile (mm)	L (mm)
	<p>DOUBLEDOR-DOPPELTÜR-DUBBELE DEUR (right-rechts-rechts) AST_PL P</p>  	1	1200	1850
	<p>WINDOW-FENSTER-VENSTER (1x right-rechts-rechts; 1x left-links-links) AST</p>  	1+1	900	500

#001	1,2	5800	2
#002	1,2	5600	3
#003		5600	1
#004	2	5415	15
#005	A,B,C	2600	3
#006	A,B,C	2600	18
#007	C	2600	1
#008	B	2600	1
#009	A	2600	1
#010	B	1710	1
#011	1	1710	1
#012	B	1640	1
#013	B	1640	9
#014	B	1640	1
#015	1	1640	10
#016	A,B,C	1314	3
#017	1,B	430	7
#018	1,B	300	7