

Date rev. Description

V 1.0

House 4421921

Sheet 1

Drawing 3D


Scale

Material 44x135

Date 09.06.2025

Drawer K.K.

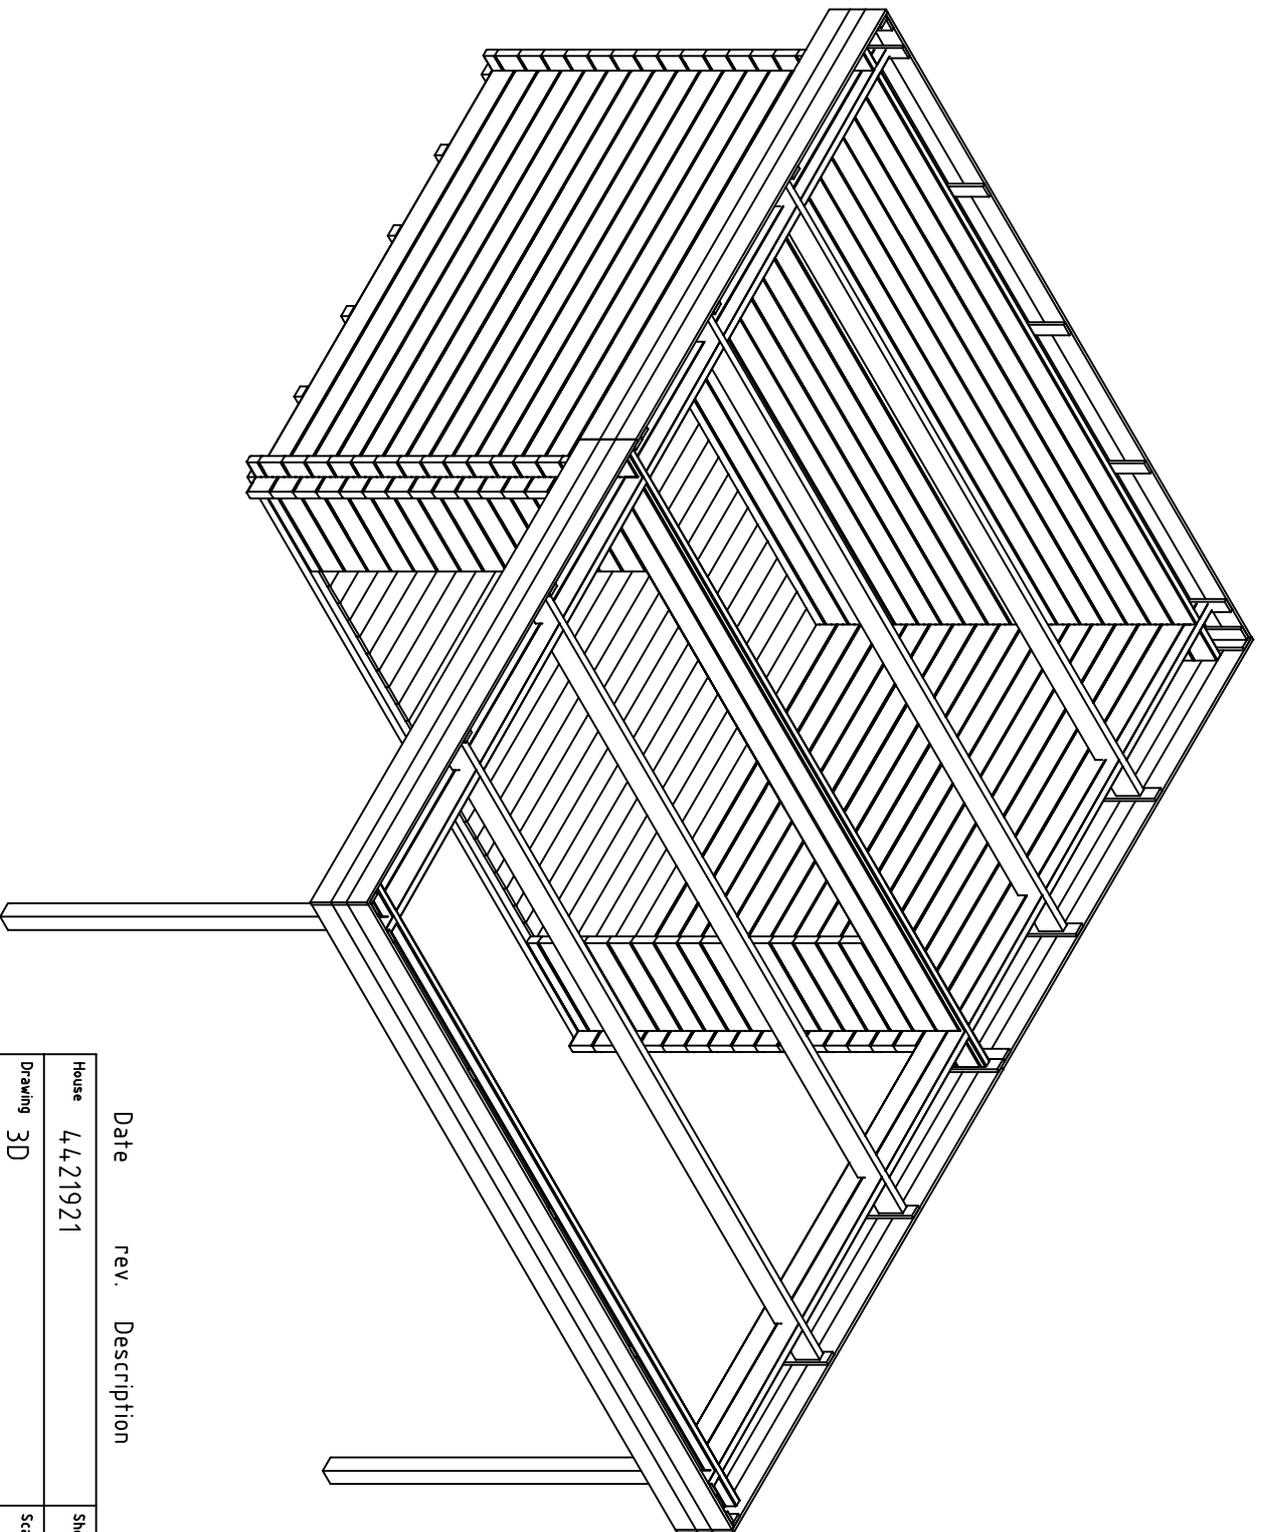File 4421921 3D.dwg



Date rev. Description




V 1.0

House	4421921	Sheet	1a
-------	---------	-------	----


Drawing	3D	Scale	
---------	----	-------	--

Material	44x135	Date	09.06.2025
----------	--------	------	------------

Drawer	K.K.	File	4421921 3D.dwg
--------	------	------	----------------

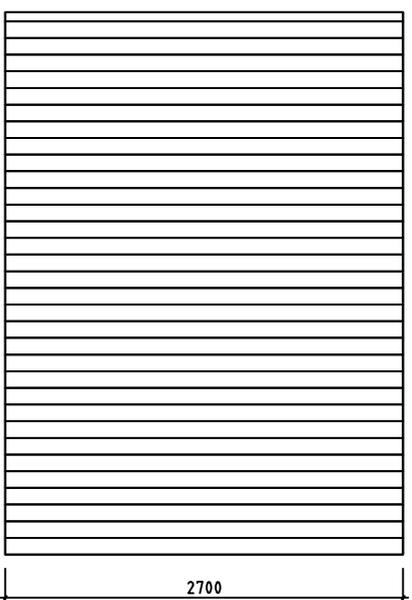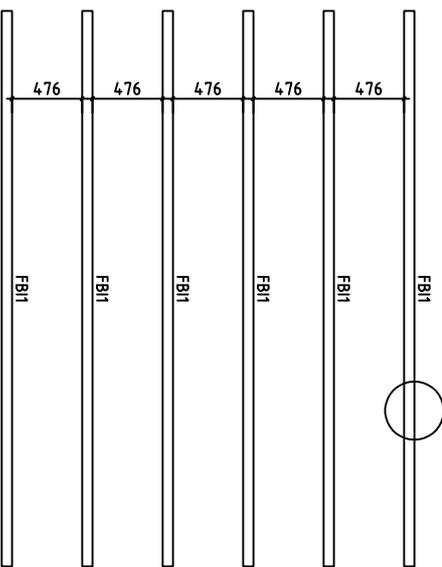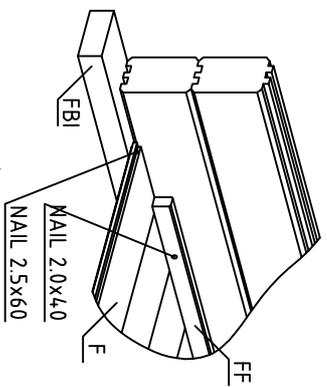




House	4421921	Sheet	2
Drawing	FLOORBEAMS-FUSSBODENBALKEN-VLOERBALKEN	Scale	1:50
Material	70x45	Date	09.06.2025
Drawer	K.K.	File	4421921.dwg

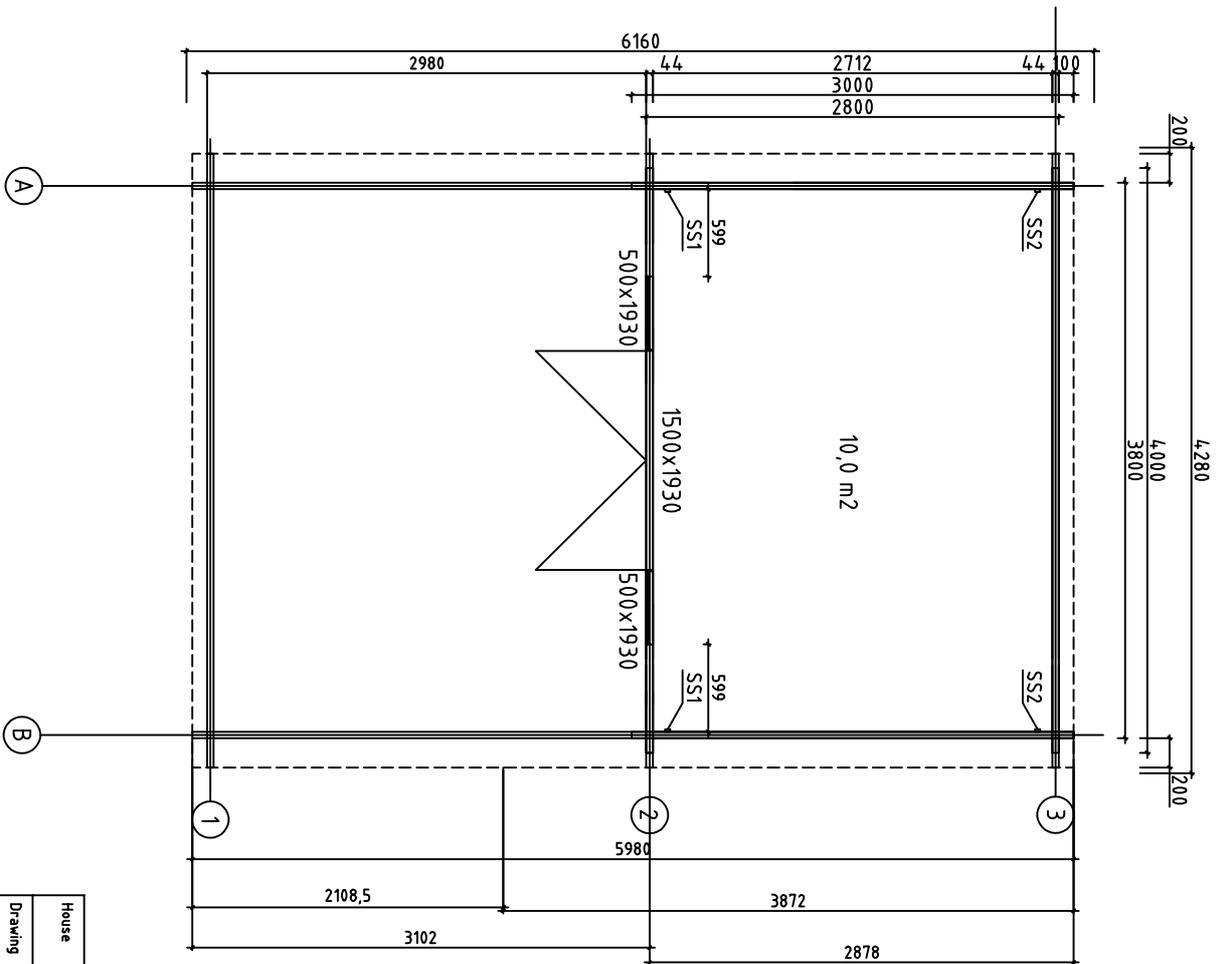


House	4421921	Sheet	3
Drawing	GRUNDPLAN-GRUNDPLAN-PLAN	Scale	1:50
Material	44x135	Date	09.06.2025
Drawer	K.K.	File	4421921.dwg









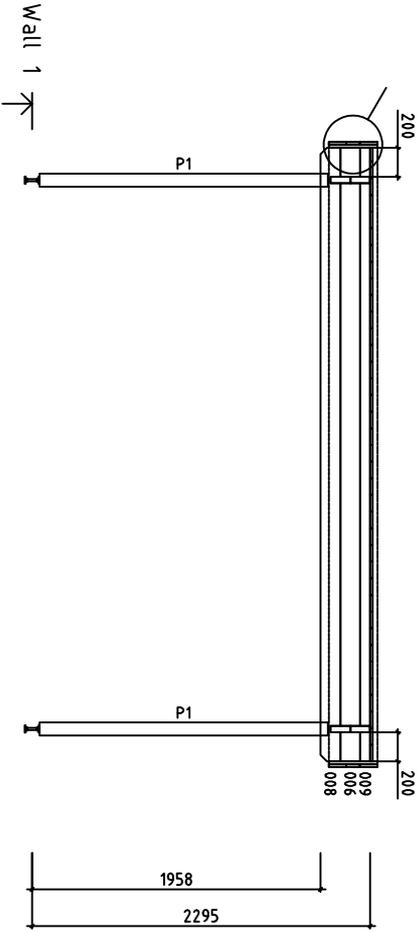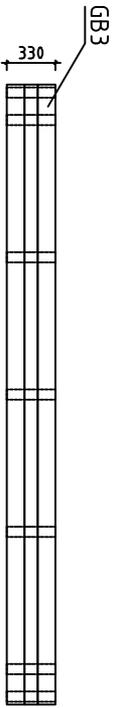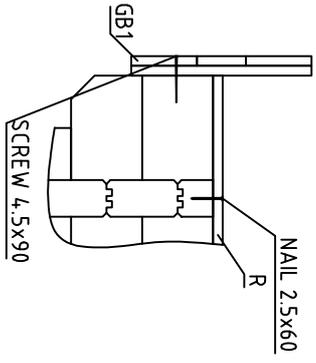


House	4421921	Sheet	6
Drawing	WALL 1	Scale	1:50
Material	44x135	Date	09.06.2025
Drawer	K.K.	File	4421921.dwg

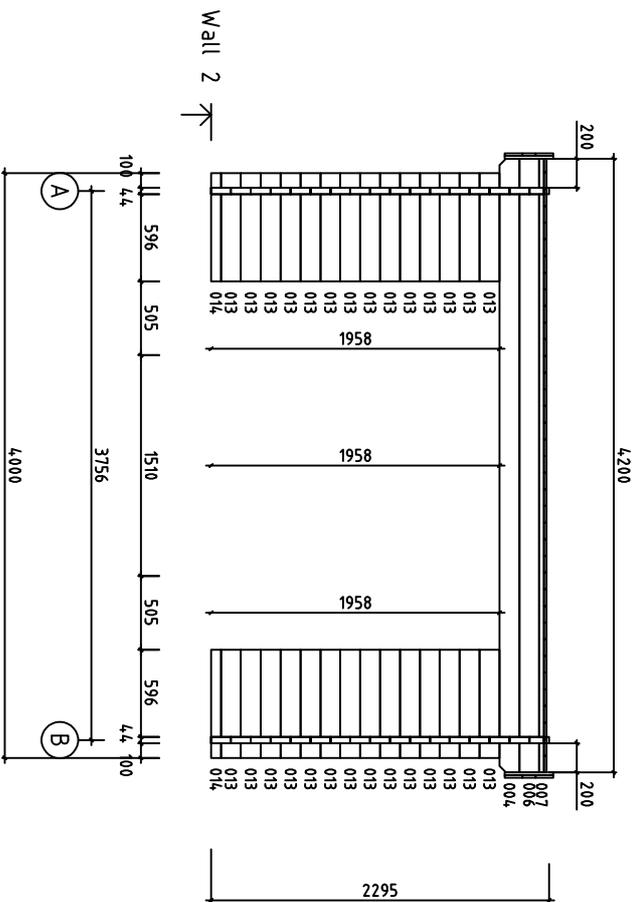

















House	4421921	Sheet	7
Drawing	WALL 2	Scale	1:50
Material	44x135	Date	09.06.2025
Drawer	K.K.	File	4421921.dwg

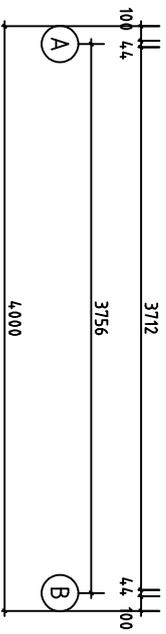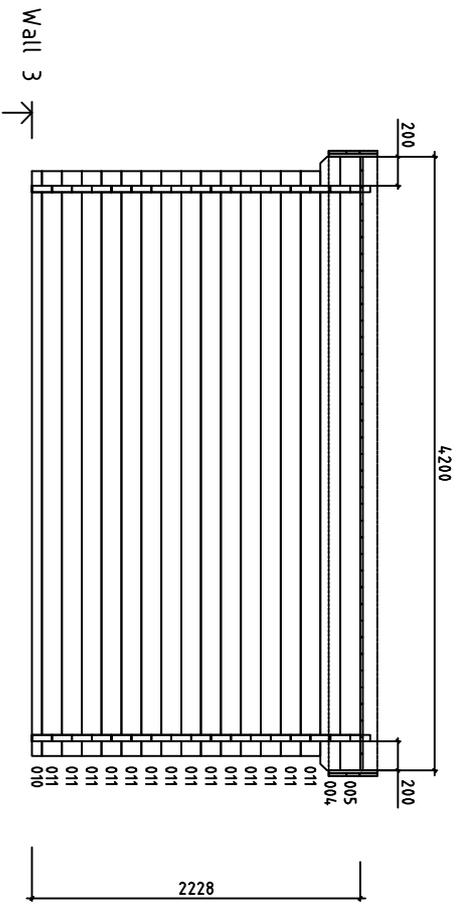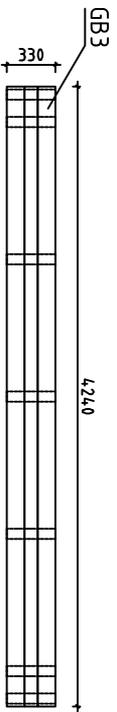
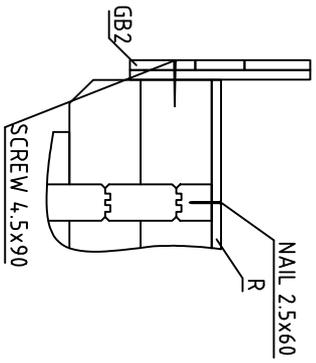


House	4421921	Sheet	8
Drawing	WALL 3	Scale	1:50
Material	44x135	Date	09.06.2025
Drawer	K.K.	File	4421921.dwg

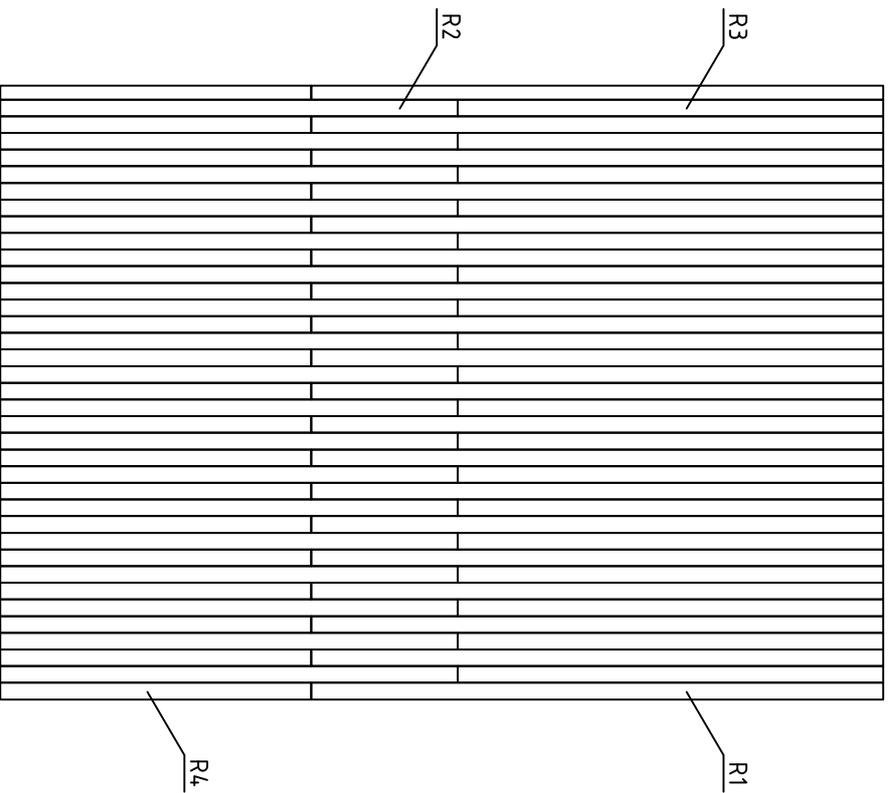

House	4421921	Sheet	9
Drawing	ROOFBOARD-DACHBRETT-DAPPLANK	Scale	1:50
Material	114x18 or 88x18	Date	09.06.2025
Drawer	K.K.	File	4421921.dwg

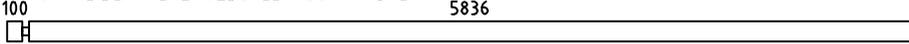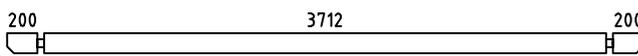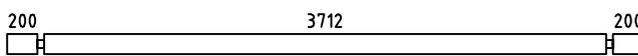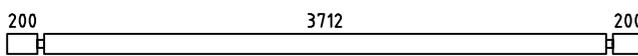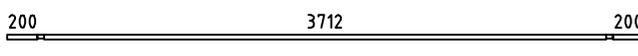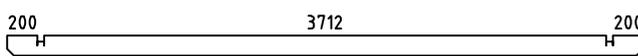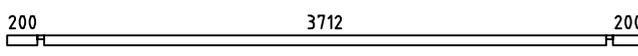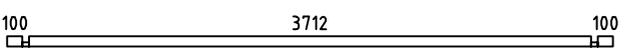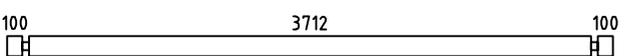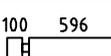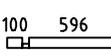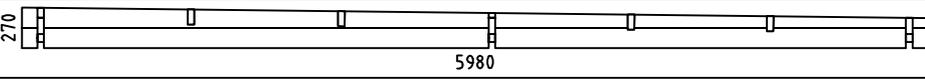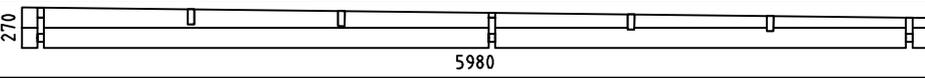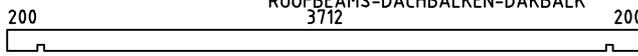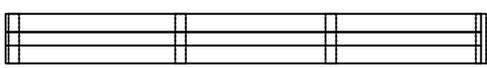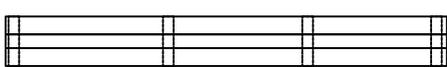Pos	Specification-Bestimmung-Omschrijving	Pcs	Profile (mm)	L (mm)
002	SPARE BEAM-ERZATZBOHLE-VOORRAADPLANK 100 5836 	1	44x135	5980
004	200 3712 200 	2	44x135	4200
005	200 3712 200 	1	44x135	4200
006	200 3712 200 	2	44x135	4200
007	200 3712 200 	1	44x32	4200
008	200 3712 200 	1	44x135	4200
009	200 3712 200 	1	44x66	4200
010	100 3712 100 	1	44x68	4000
011	100 3712 100 	14	44x135	4000
012	100 2712 100 	30	44x135	3000
013	100 596 	28	44x135	740
014	100 596 	2	44x68	740
WA-1	270  001 003 5980	1	44x270	5980
WB-1	270  001 003 5980		44x270	5980
HB	HIT BLOCK-SCHLAGHÖLZER-BLAZENPLANK 	2	44x135	300
FBI1	FLOORBEAMS-FUSSBODENBALKEN-VLOERBALKEN  IMM	6	70x45	3800
P1	POST-PFOSTEN-STUT 	2	90x90	1958
RB1	ROOFBEAMS-DACHBALKEN-DAKBALK 200 3712 200 	4	43x140	4200
GB1		2	36x330	3140 +35
GB2		2	36x330	2915
GB3		2	36x330	4240
F1	FLOORBOARD-FUSSBODENBRETT-VLOERPLANK  or-oder-of	43+1 33+1	18x88 18x114	2700
House 4421921		Material	File 4421921.dwg	Sheet 10

 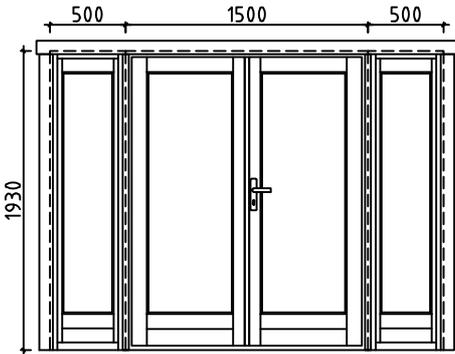Pos	Specification-Bestimmung-Omschrijving	Pcs	Profile (mm)	L (mm)	
R1	ROOFBOARD-DACHBRETT-DAKPLANK  or-oder-of	25+1 19+1	18x88 18x114	3881	
R2	ROOFBOARD-DACHBRETT-DAKPLANK  or-oder-of	24+1 18+1	18x88 18x114	3102	
R3	ROOFBOARD-DACHBRETT-DAKPLANK  or-oder-of	24+1 18+1	18x88 18x114	2888	
R4	ROOFBOARD-DACHBRETT-DAKPLANK  or-oder-of	25+1 19+1	18x88 18x114	2109	
FF1	FLOOR FILLET-FUSSBODENLEISTE-VLOERPLINT 		18x35	13.0	
ES1	EAVE SLAT-TRAUFENLEISTE-AFDEKLIJST 	2	30x40	4200	
SS1	STORM SLAT-STURMLEISTE-STORMLIJST 	2	18x35	2210	
SS2	STORM SLAT-STURMLEISTE-STORMLIJST 	2	18x35	2180	
	SCREWS-SCHRAUBEN-SCHROEF FOR-FÜR-VOOR SS1, SS2 	12	φ6.0	50	
	WASHER-SCHEIBE-SCHIJF FOR-FÜR-VOOR SS1, SS2 	12	φ6.0	18	
PR1	POST REGULATOR-PFOSTEN REGLER-STUT REGELAAR 	2			
	NAIL-NAGEL-NAGEL FOR-FÜR-VOOR F1, R1 	640	φ2.5	60	
	SCREWS-SCHRAUBEN-SCHROEF FOR-FÜR-VOOR GB1, GB2 	6	φ3.5	35	
	SCREWS-SCHRAUBEN-SCHROEF FOR-FÜR-VOOR GB1, GB2, GB3 	10	φ4.5	70	
	SCREWS-SCHRAUBEN-SCHROEF FOR-FÜR-VOOR GB1, GB2, GB3 	40	φ4.5	90	
	SCREWS-SCHRAUBEN-SCHROEF FOR-FÜR-VOOR 010, 014, RB1 	20	φ6.0	160	
	DOOR-OVI-DÖRR (right-oikea-höger) AST_PRE_PL	P	1	1500	1930
	WINDOW-IKKUNAN-FÖNSTER AST_1H		2	500	1930
			1		
			1		
			1		
			1		