
 


Techn. Data: Langeoog B

Log length (W x D): 470 x 350 cm





Wall size(outside): 450 x 330 cm

Log thickness: 70 mm

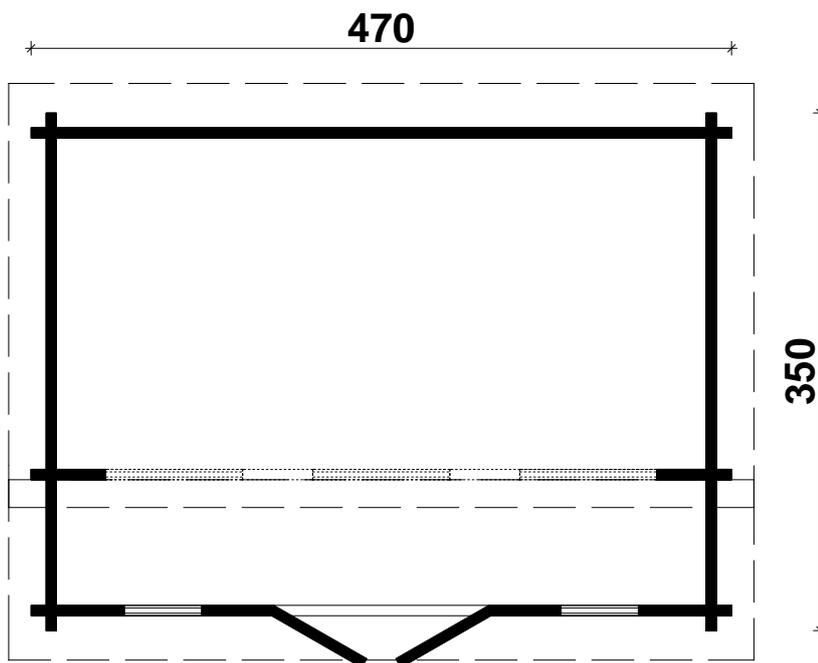


Note: All dimensions are approximate !

Langeoog B 70 - 470 x 350 cm

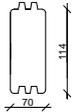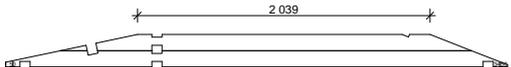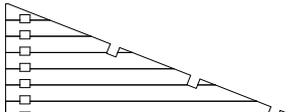 
Nr.	Description	Profile mm	Length mm	Quantity
001	Foundation		4464/479	2/2
002			3124	9
003			4700	1
004			1630	2
005			500	2
006			4700	19
007			4700	1
008			3500	38
009			625	34
010			500	40
011			500	8
012			485	34
013			470	8
014			5000	1
015				3500
016		2039		2
017		70 x 126	5000	1
018		70 x 139	5000	1
019			5000	1
020		70 x 143	5000	4
021	Roofing felt		--	--
022	Roof board		1250	46+1
023			3080	46+1
024	Floor board	28x110	4355	29+1
025	Facia board 	18x143	1360	2
026			3130	2
027	Eave edging 	18x90	1360	2
028			3130	2
029	Roof edge reinforcement 	18x115	5000	3
030			250	2
031	Roof edge reinforcement	28x28	2500	6
032	Slat	20x20	--	--
033	Slat	28x55	4358/250	1/2
034	Baseboard		ca. 15,5 m	

Langeoog B 70 - 470 x 350 cm

Nr.	Description	Profile mm	Length mm	Quantity
035	Storm braces		2250/3290	4/2
036	Nut, washer			12
037	Screws 4,0 x 40			200
038	Screws 4,0 x 50 ;5,0 x 70 ; 5,0 x 120			670/60/6
039	Nails 1,4 x 35			50
040	Roofing nails 3,0 x 15			--
041	Hitblock		300-400	
042	Double door ca. 1425 x 1955 mm - 70 mm DG			1
043	Window ca. 515 x 1890 mm - 70 mm Premium / DG			2
044	Window ca. 915 x 420 mm - 70 mm Premium / DG			3

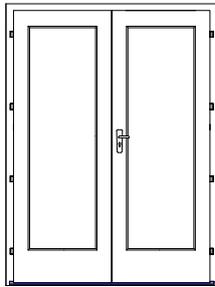

Nr. 42 Double door
70 mm DG
1425 x 1955 mm
R

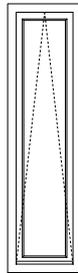


Nr. 43 Window
70 mm DG
515 x 1890 mm




Nr. 44 Window
70 mm DG
915 x 420 mm


Langeoog B 70 - 470 x 350 cm

Foundation beams


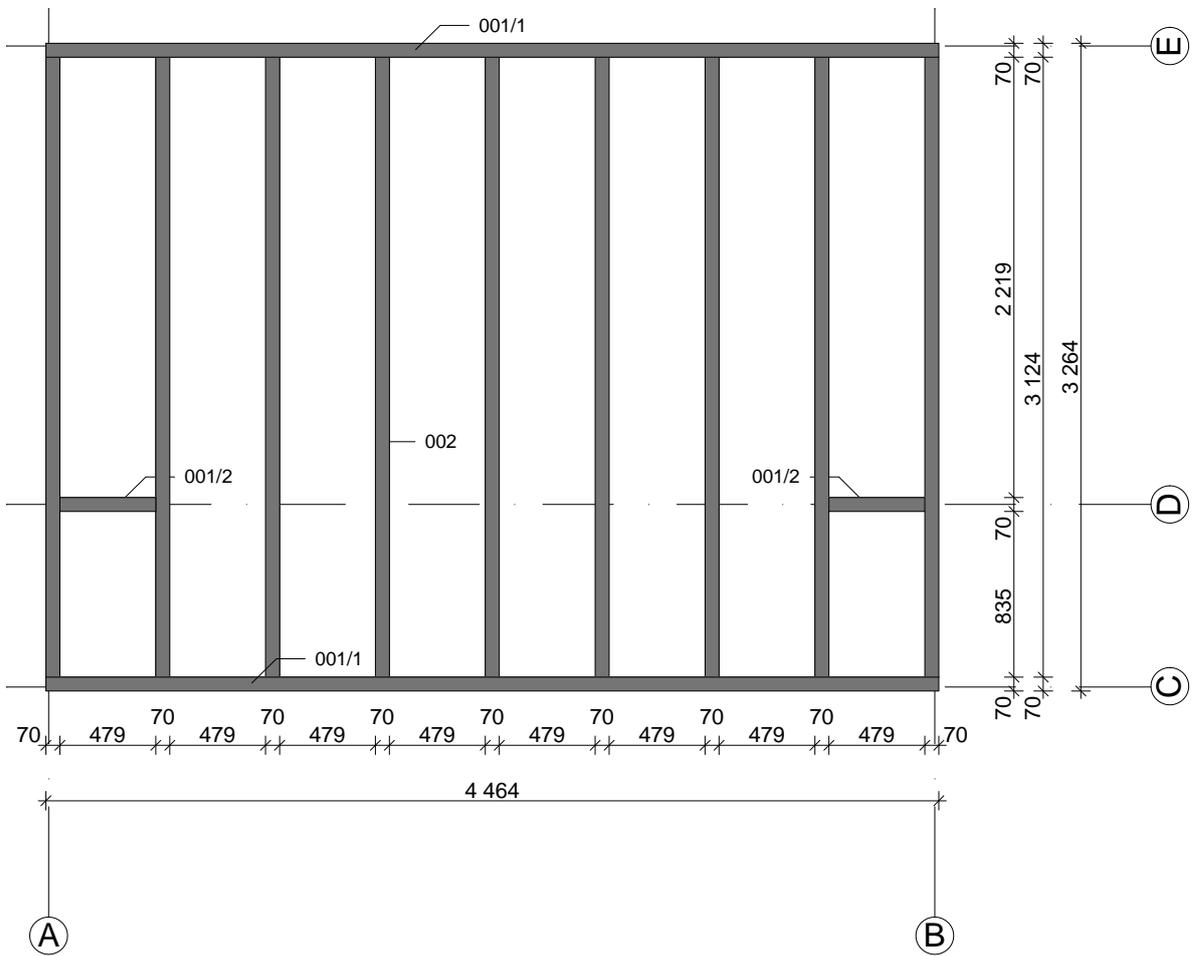


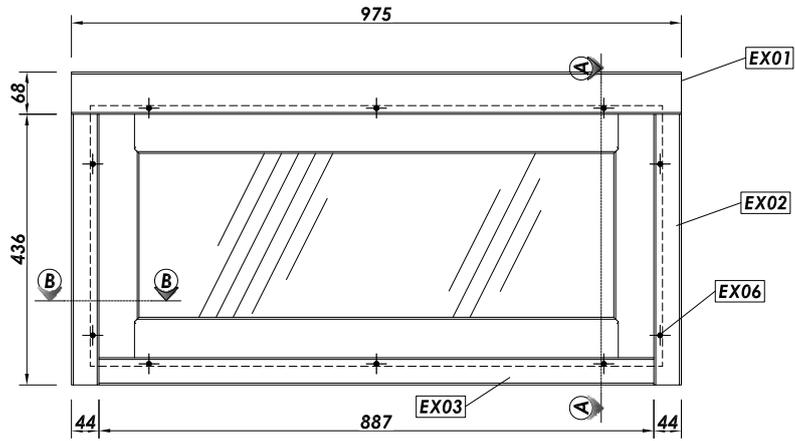

A - A


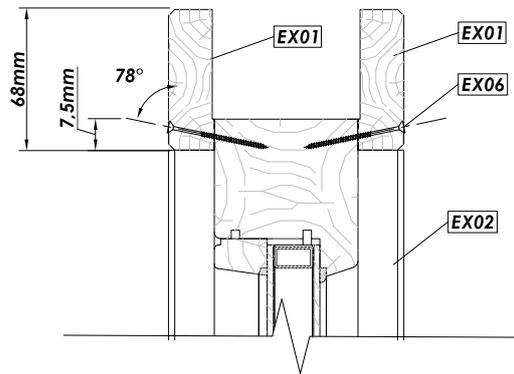


B - B

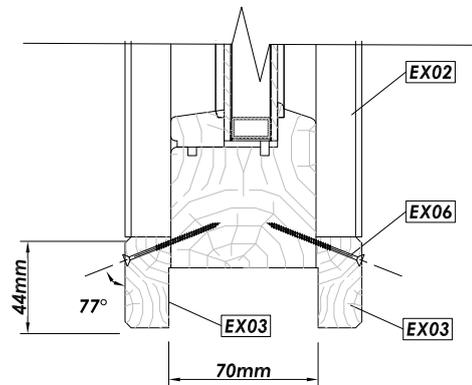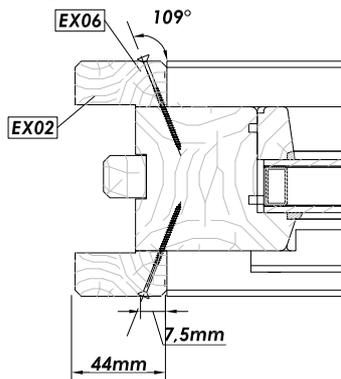


Premium Fixed Window 70mm / 420 x 915				
Nr.	Description	Profile mm	Length mm	Quantity
EX01	Exterior- and interior trim	 22x68	975	2
EX02	Exterior- and interior trim	 22x44	436	4
EX03			887	2
EX04			--	--
EX05			--	--
EX06			Screws 3,5 x 50	

A - A

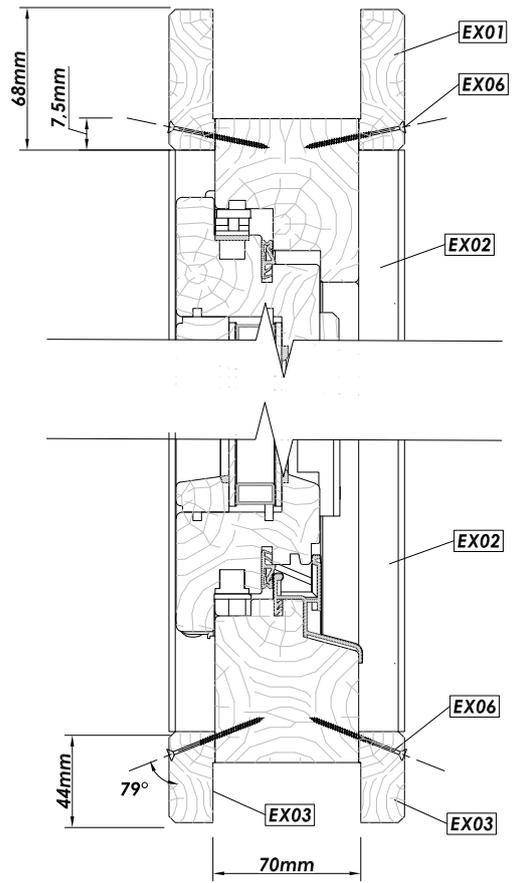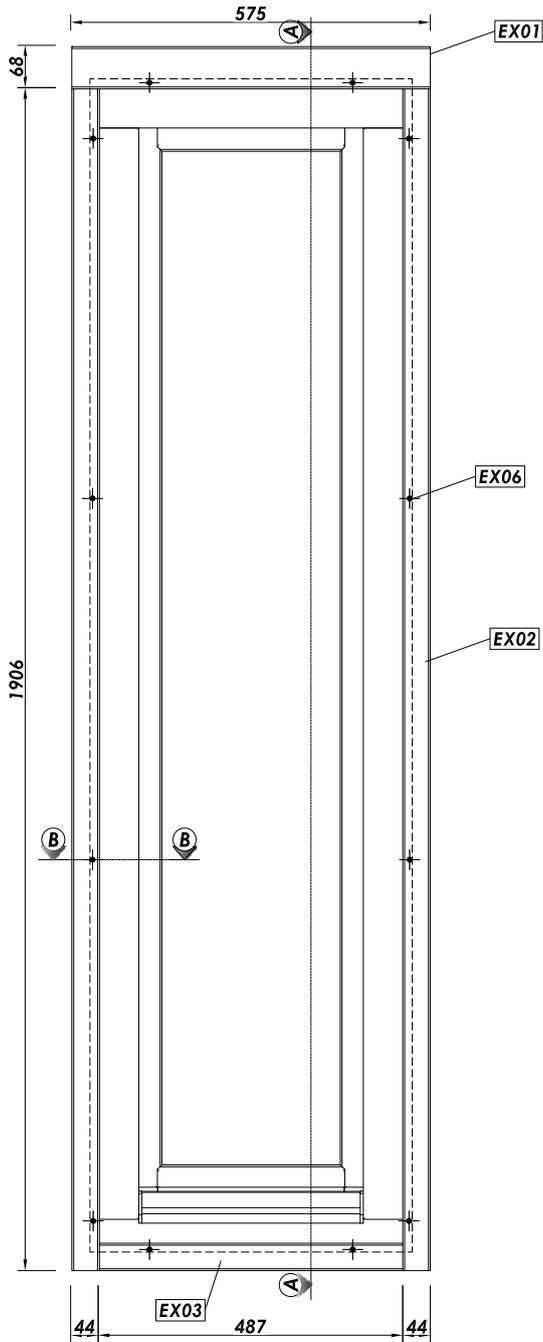


B - B

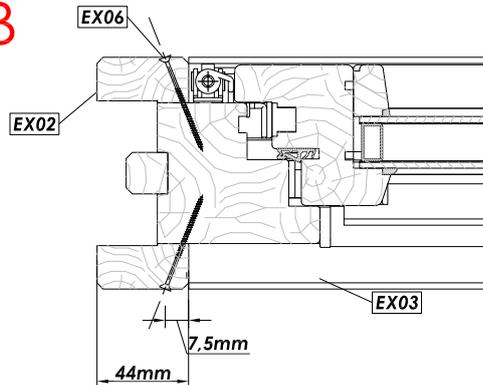


Premium Window 70mm / 515 x 1890				
Nr.	Description	Profile mm	Length mm	Quantity
EX01	Exterior- and interior trim	 22x68	575	2
EX02	Exterior- and interior trim	 22x44	1906	4
EX03			487	2
EX04			--	--
EX05			--	--
EX06	Screws 3,5 x 50			

Double Door Frame 58/70mm


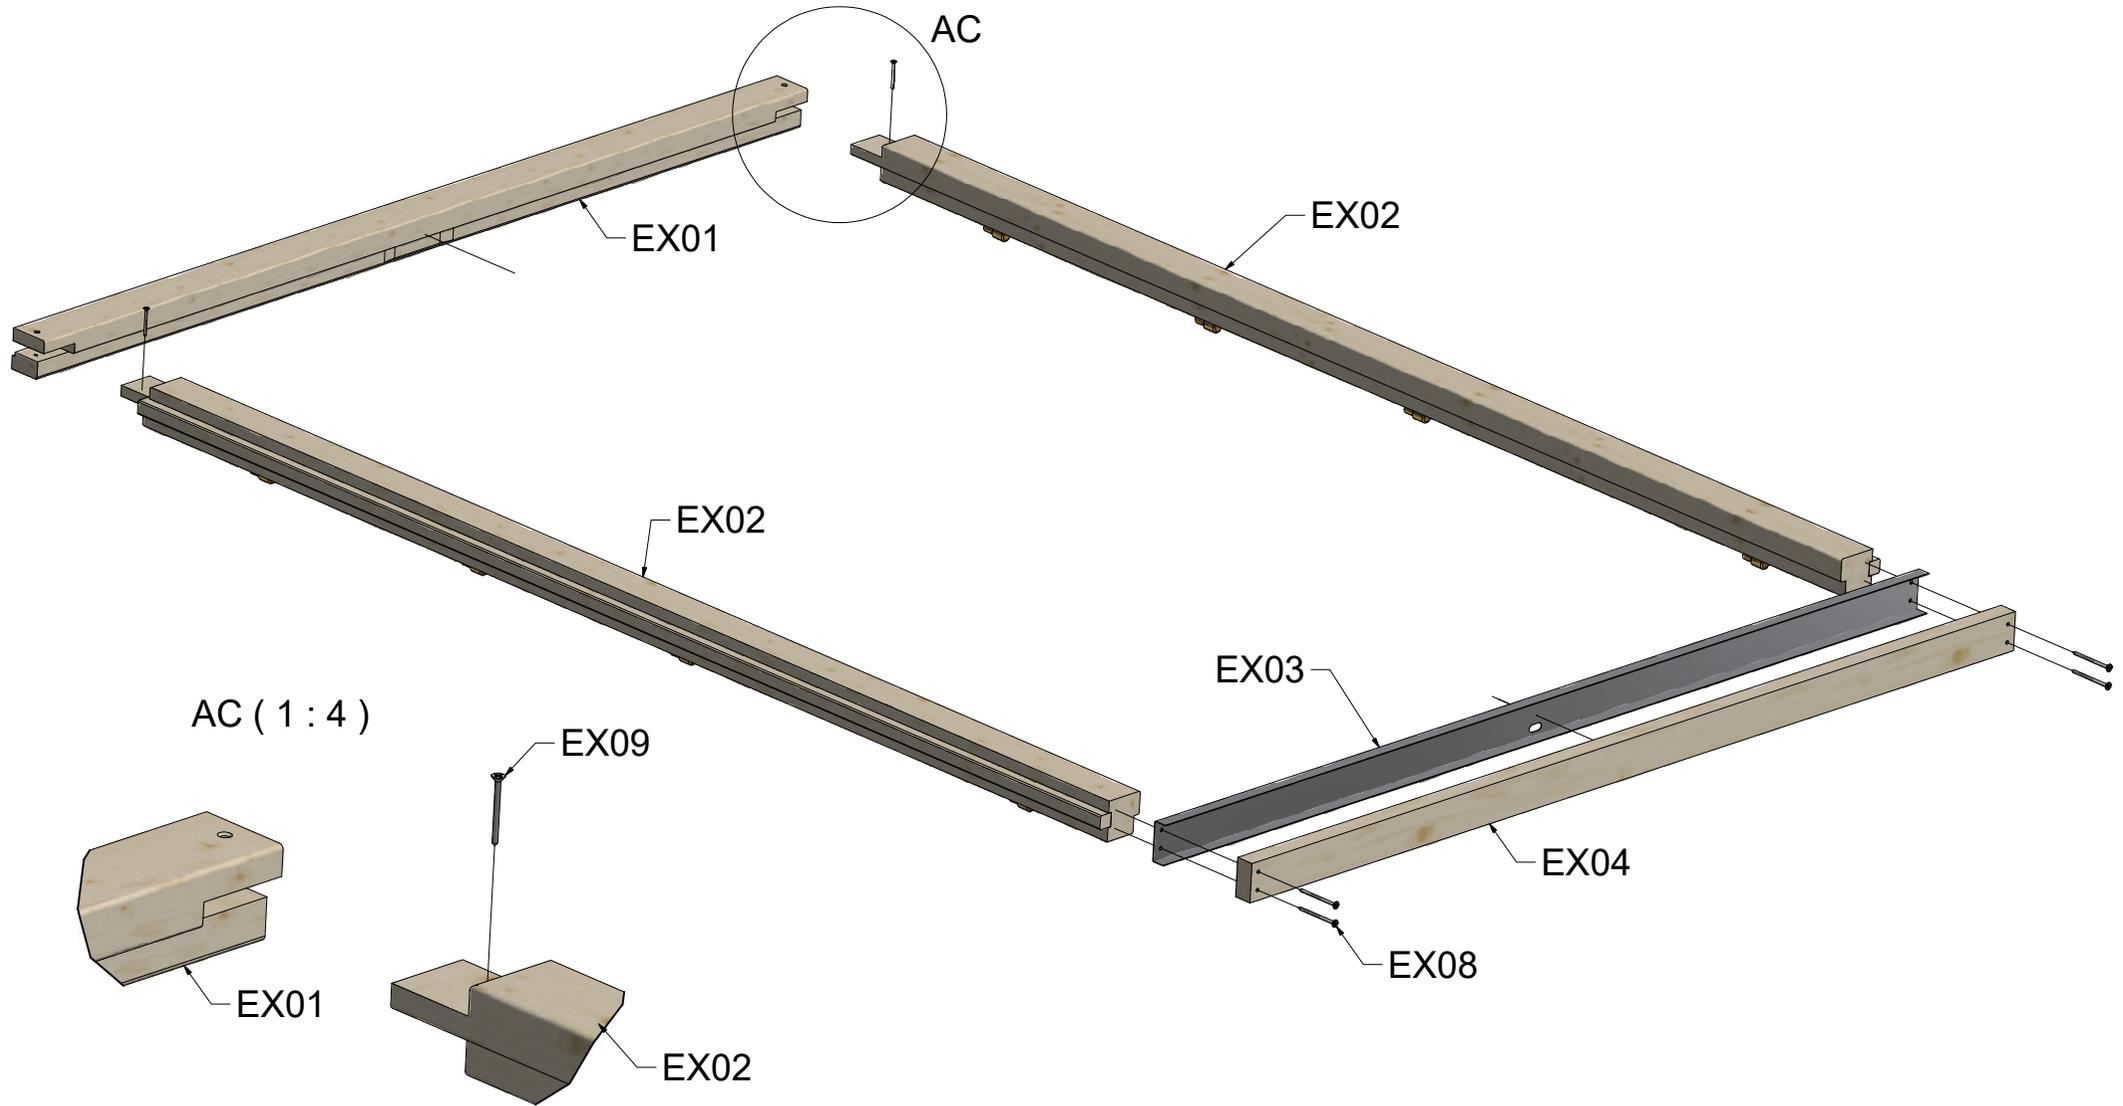


Double Door Frame 58/70mm

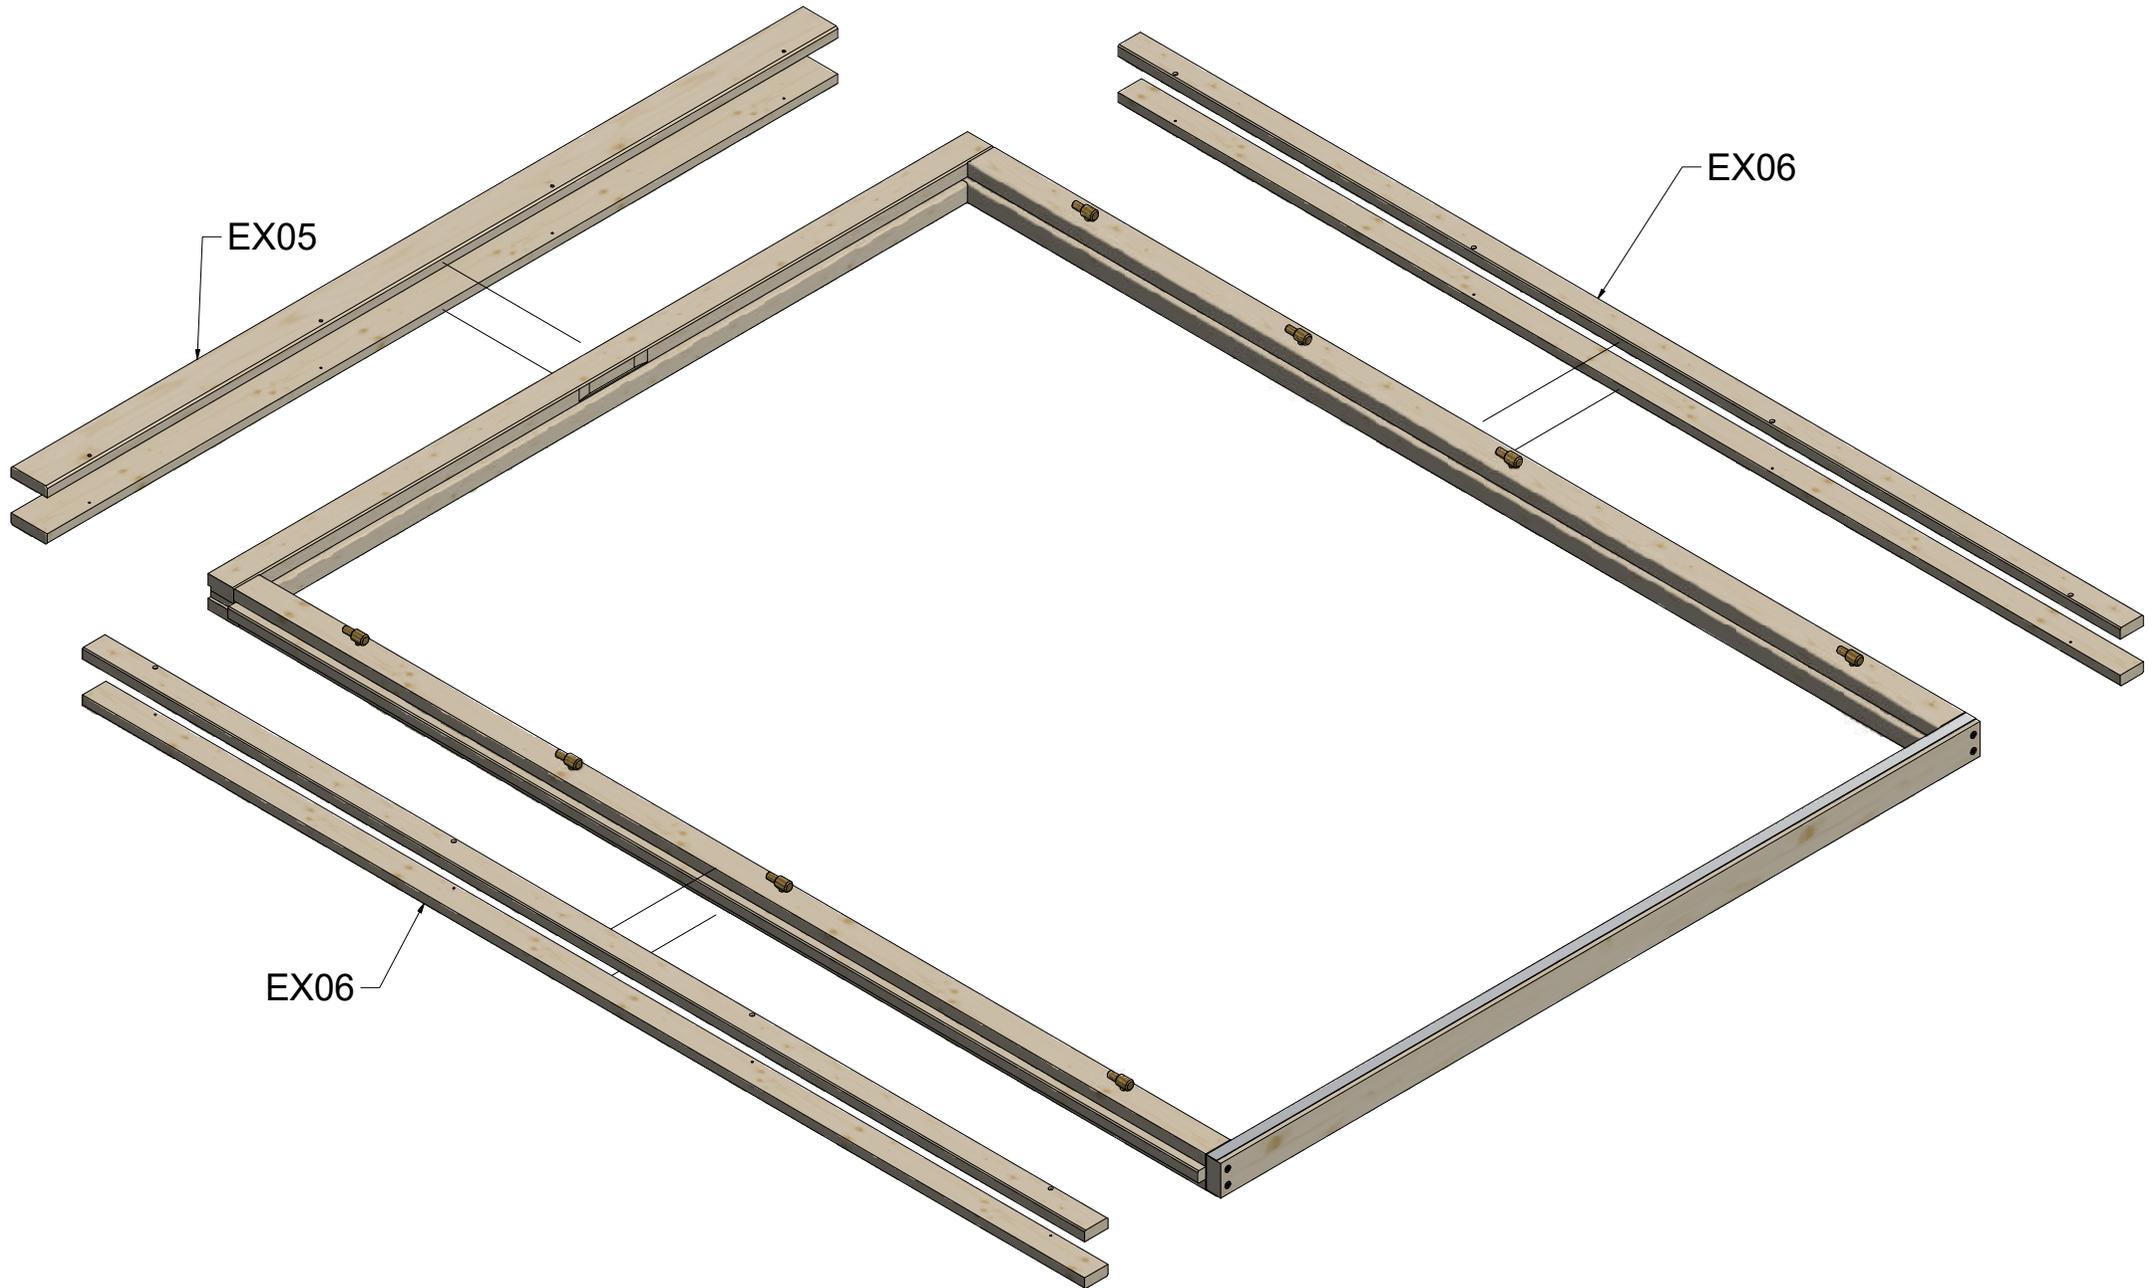


Double Door Frame 58/70mm


AA (1 : 2)

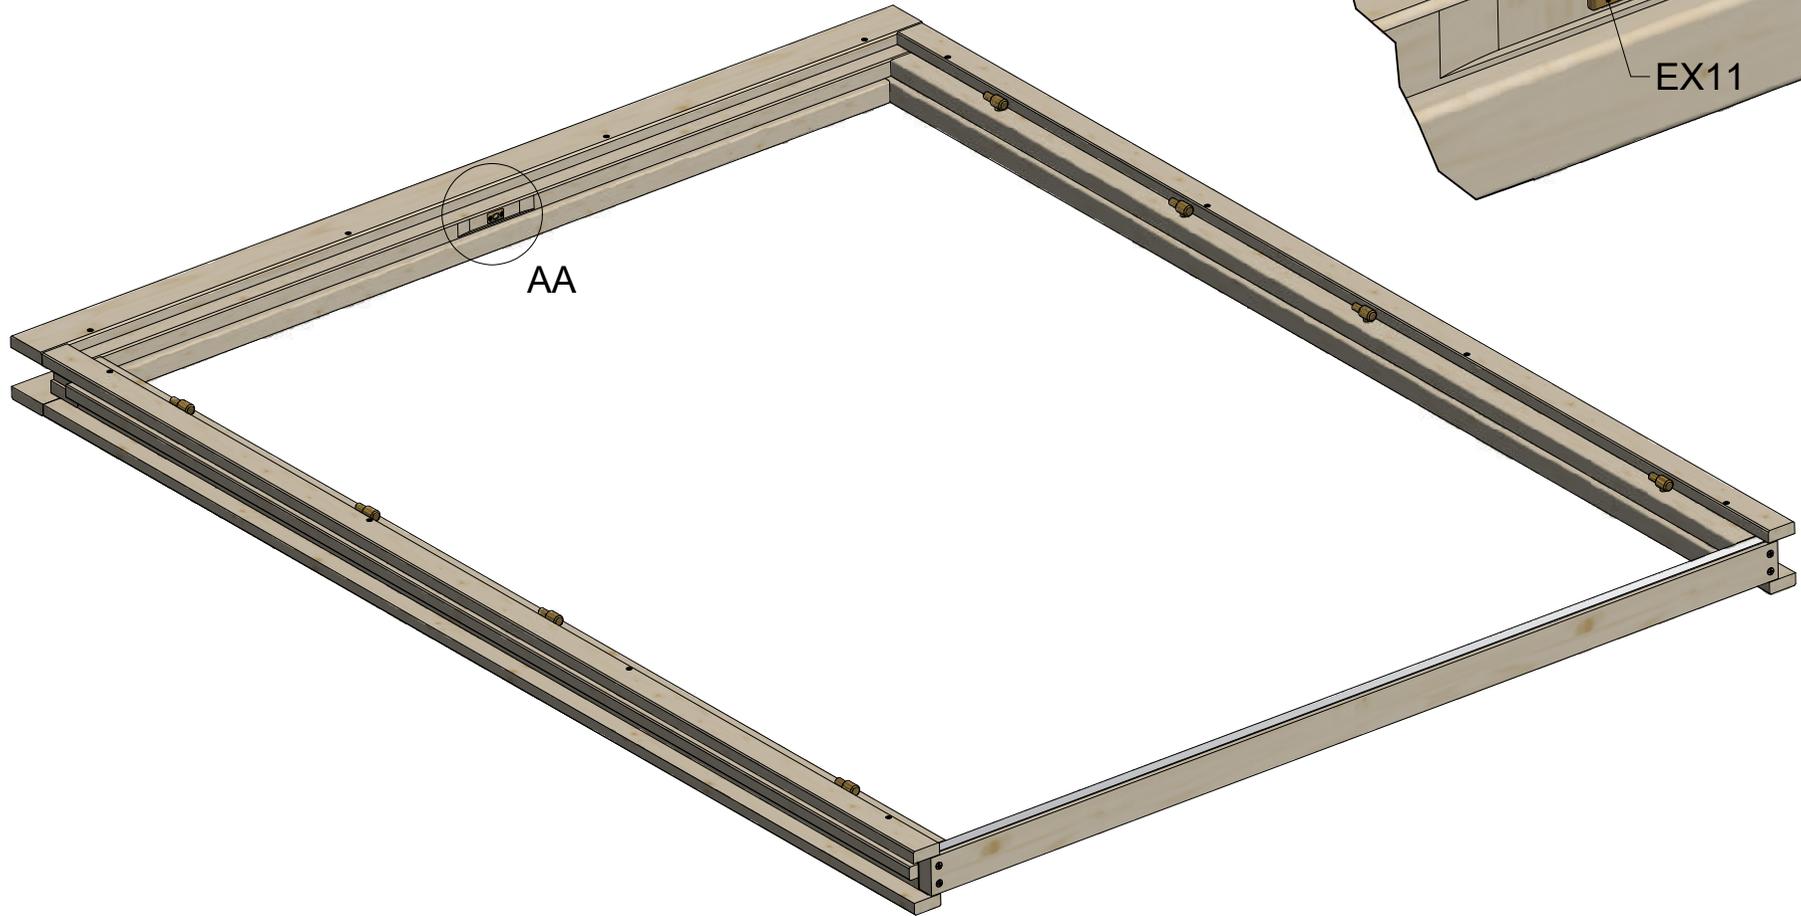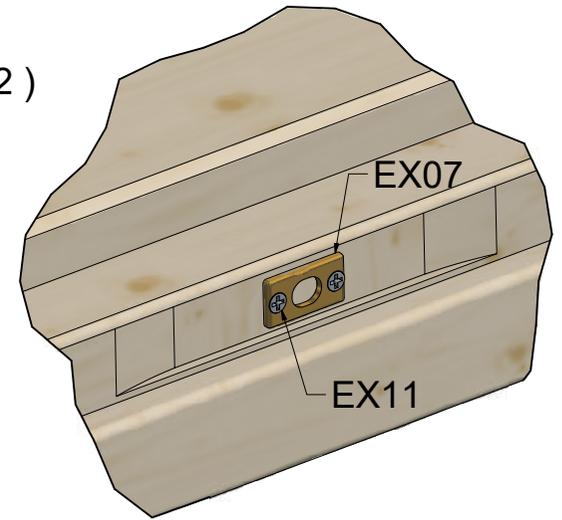

VIEW43 (1 : 20)

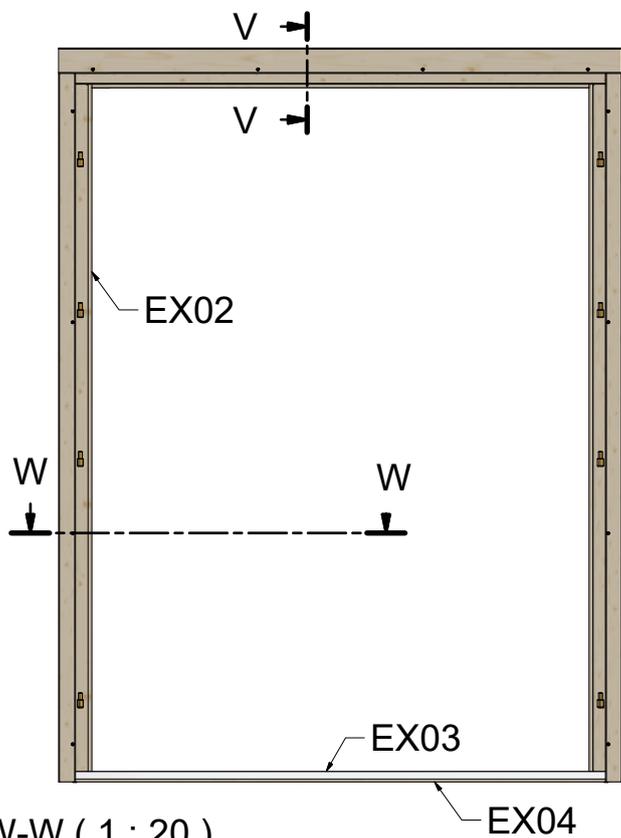


V-V (1 : 4)

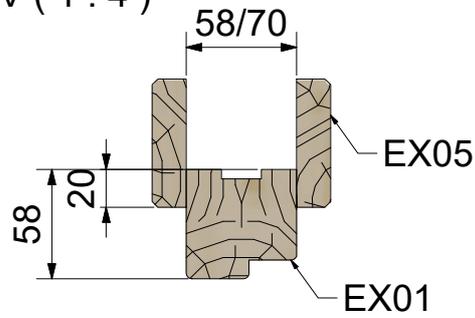



W-W (1 : 20)



Y (1 : 4)

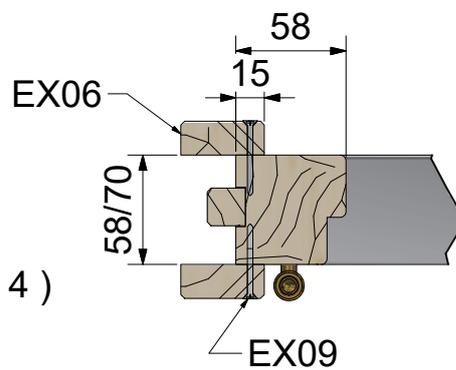


Specification Double Door Frame 58/70mm

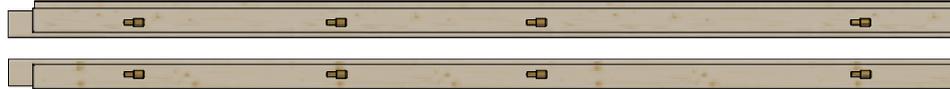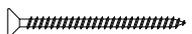Nr	Description	Profile	Amount
EX01		 58 X 58/70	1
EX02		 58 X 58/70	1+1
EX03		 15 X 58/70	1
EX04		 28 X 58/70	1
EX05		 18 X 68	2
EX06		 18 X 44	4
EX07			1
EX08	Screws 5,0 x 70 		4
EX09	Screws 4,0 x 50 		2
EX10	Screws 4,0 x 40 		24
EX11	Screws 3,0 x 30 		2


Langeoog B 70 - 470 x 350 cm

Ground plan

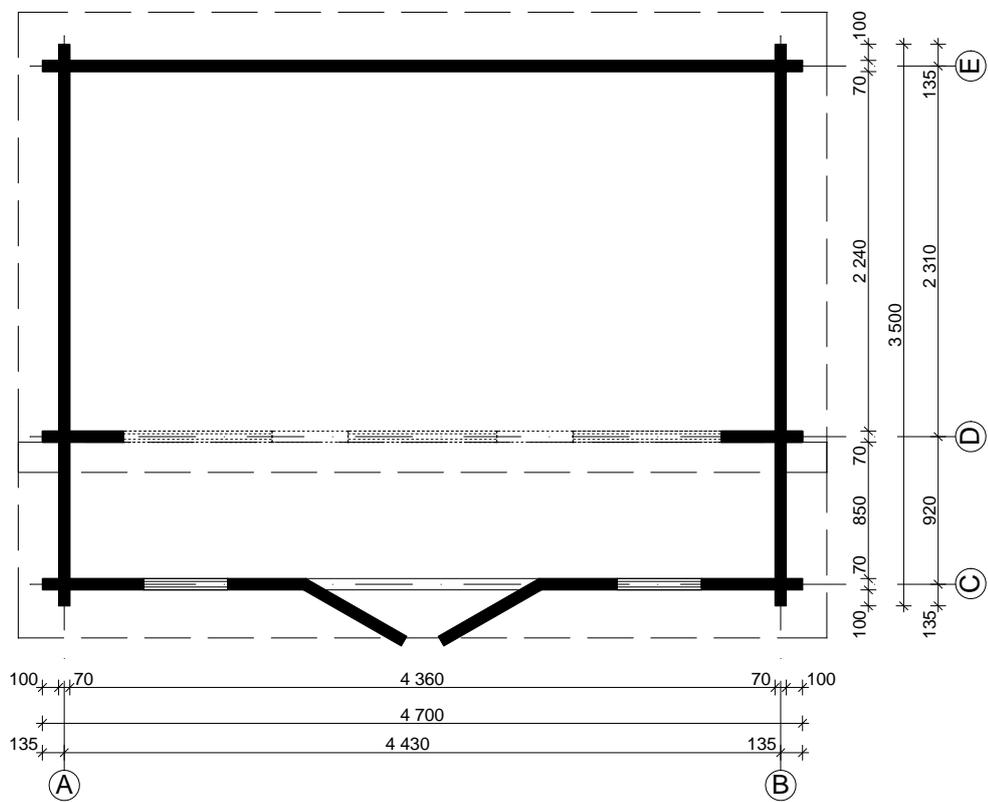

Langeoog B 70 - 470 x 350 cm

Wall D

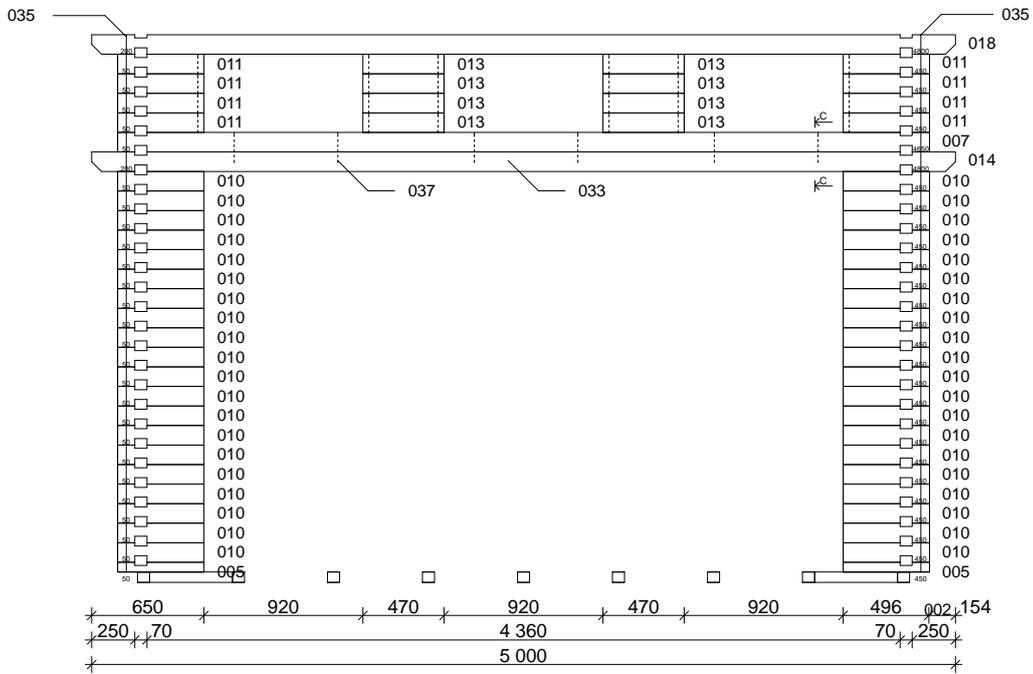

Wall E

