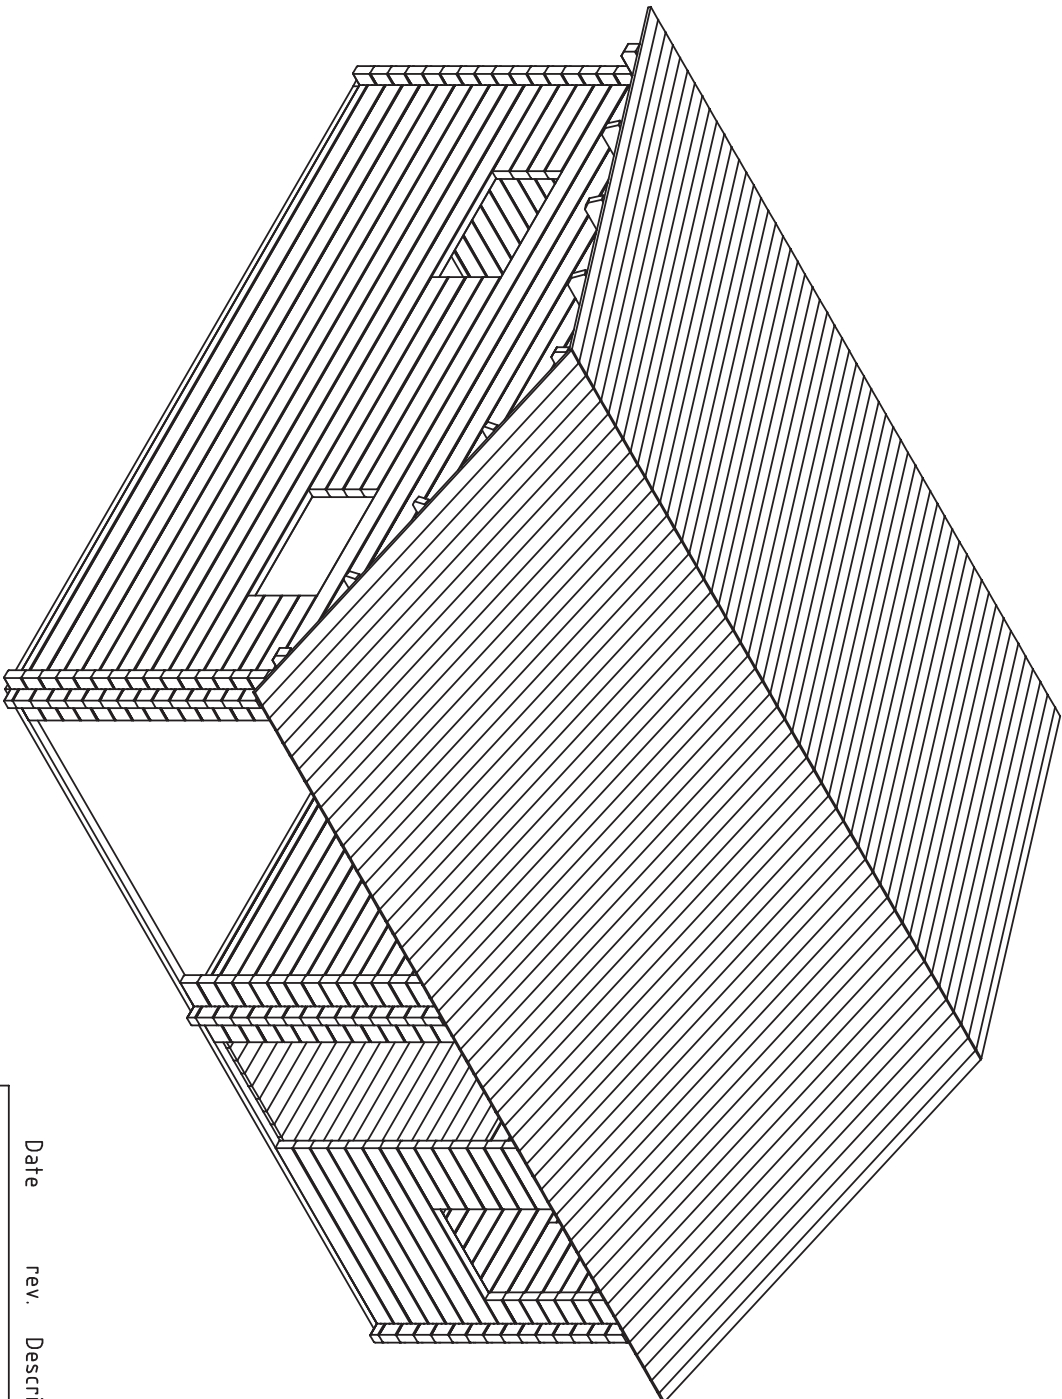
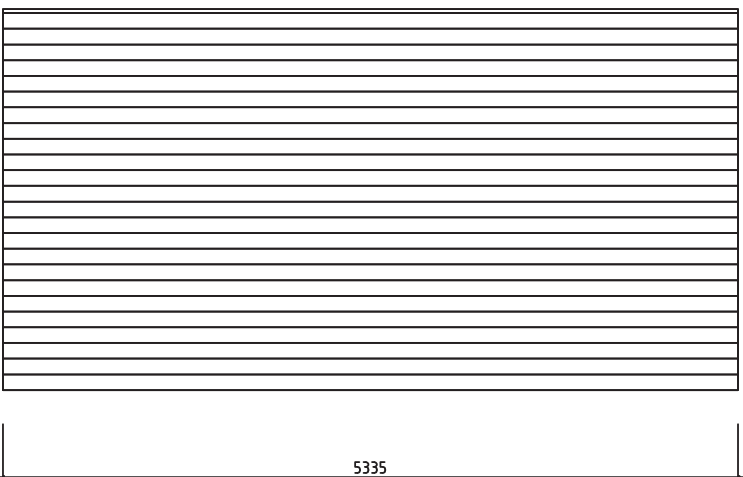
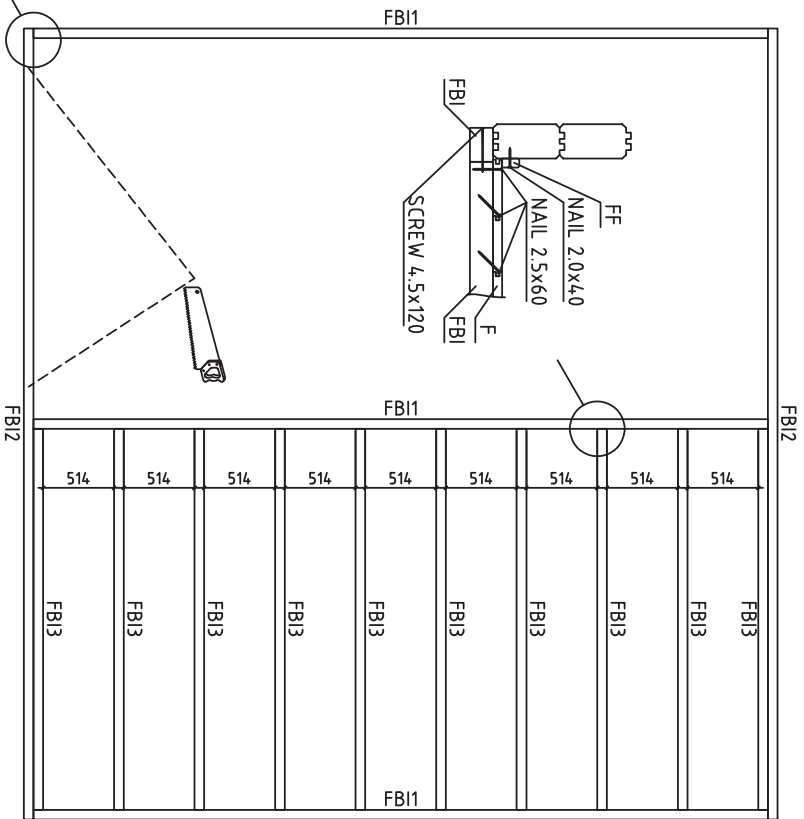






Date rev. Description

V 1.0



House	7020081	Sheet	1
Drawing	3D	Scale	
Material	70x135	Date	13.11.2023
Drawer	K.K.	File	7020081 3D.dwg




House	7020081	Sheet	2
Drawing	BASE FRAME-LAGERHÖLZER-LAMBOURDES		
Material	70x135	Date	13.11.2023
Drawer	K.K.	File	7020081.dwg

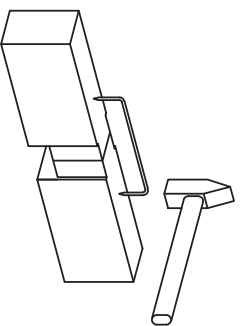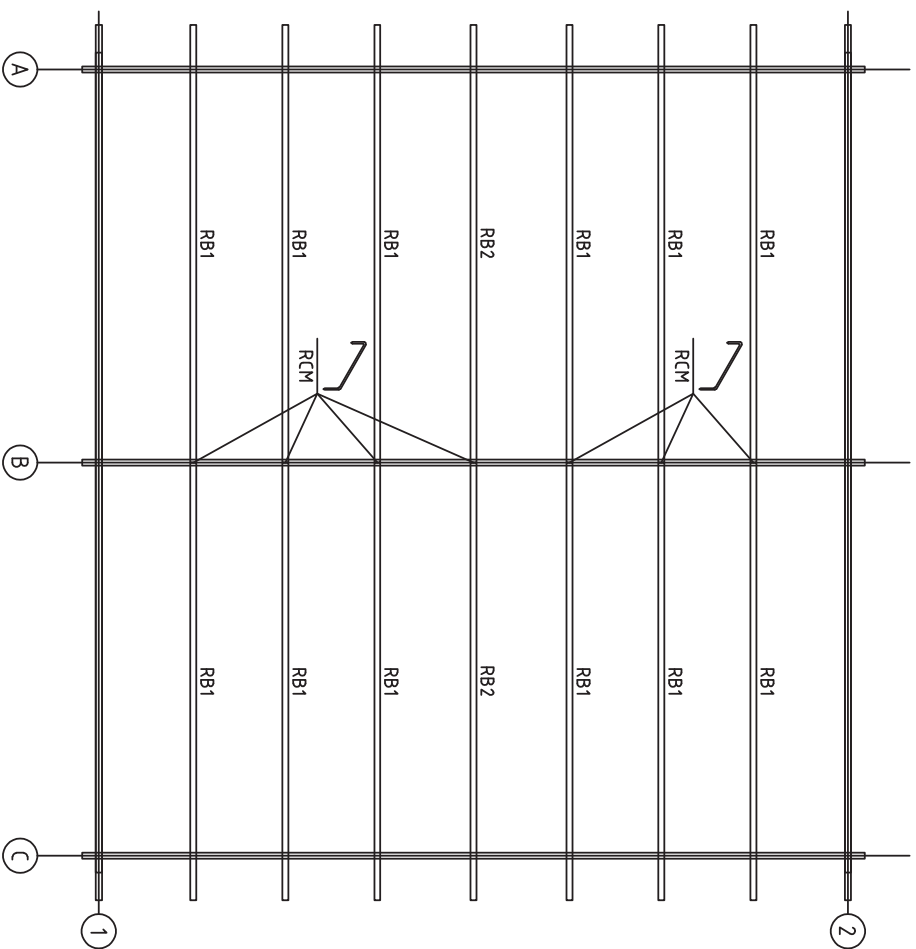


House	7020081	Sheet	4
Drawing	ROOFBEAMS-DACHBALKEN-DAKBALK	Scale	1:50
Material	70x135	Date	13.11.2023
Drawer	K.K.	File	7020081.dwg

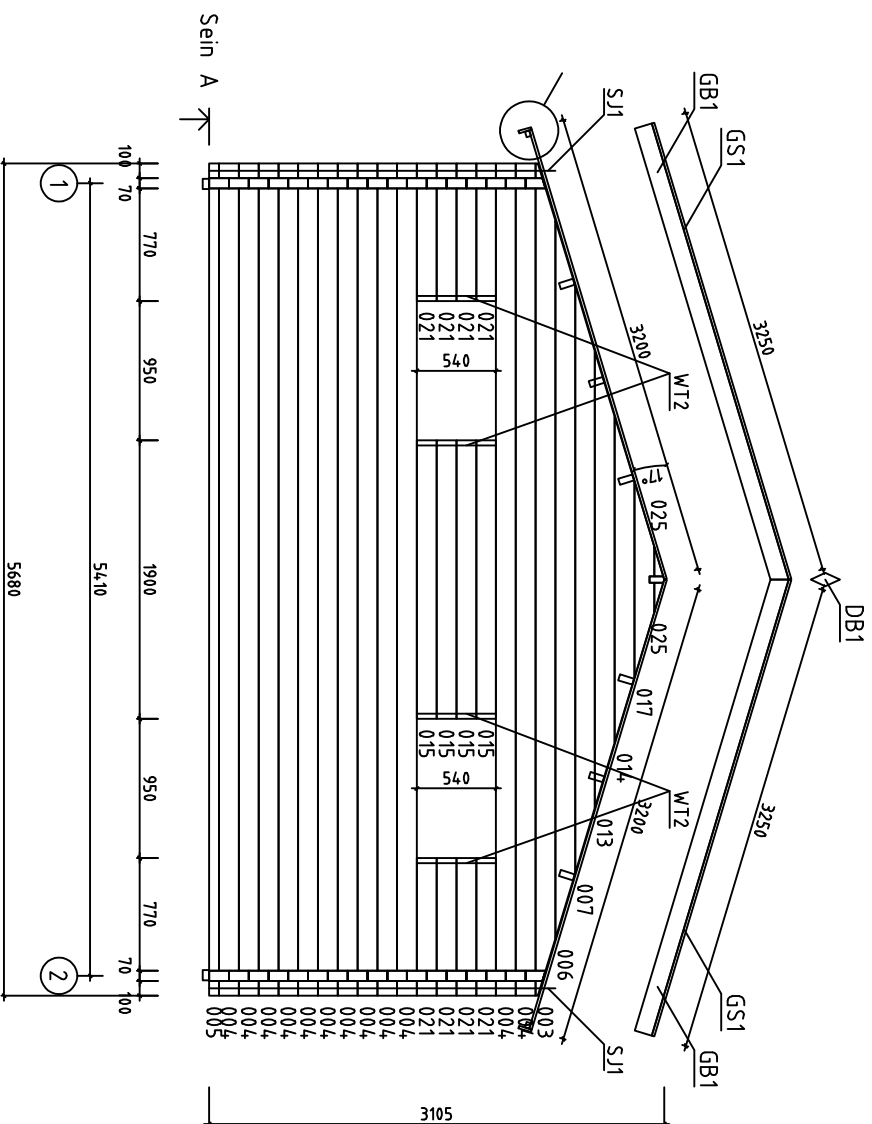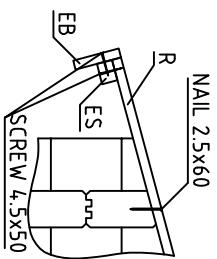


House	7020081	Sheet	5
Drawing	WALL A	Scale	1:50
Material	70x135	Date	13.11.2023
Drawer	K.K.	File	7020081.dwg

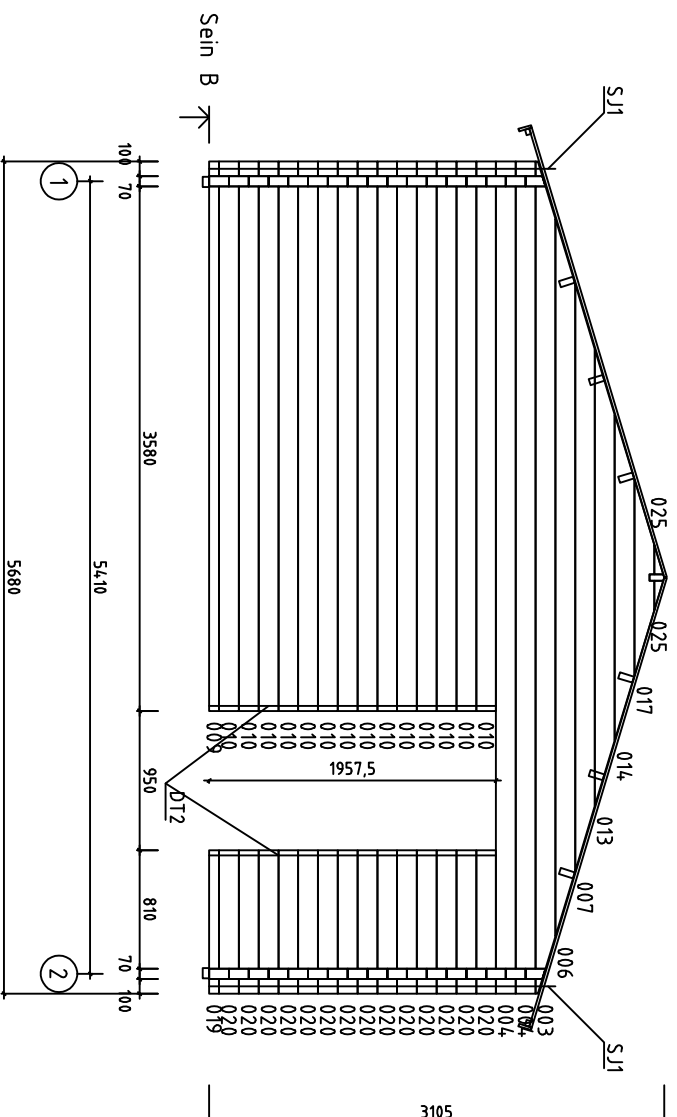


House	7020081	Sheet	6
Drawing	WALL B	Scale	1:50
Material	70x135	Date	13.11.2023
Drawer	K.K.	File	7020081.dwg

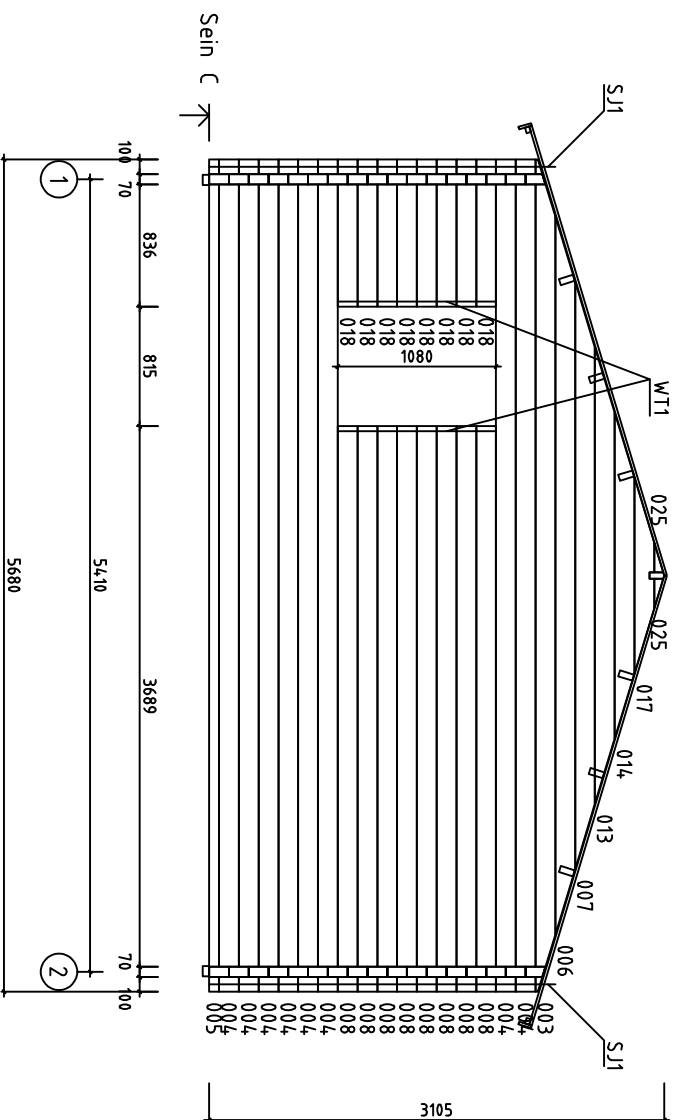



















House	7020081	Sheet	7
Drawing	WALL C	Scale	1:50
Material	70x135	Date	13.11.2023
Drawer	K.K.	File	7020081.dwg





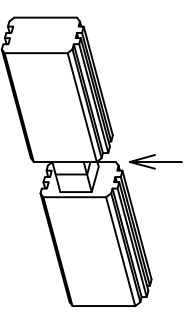








House	7020081	Sheet	8
Drawing	WALL 1	Scale	1:50
Material	70x135	Date	13.11.2023
Drawer	K.K.	File	7020081.dwg

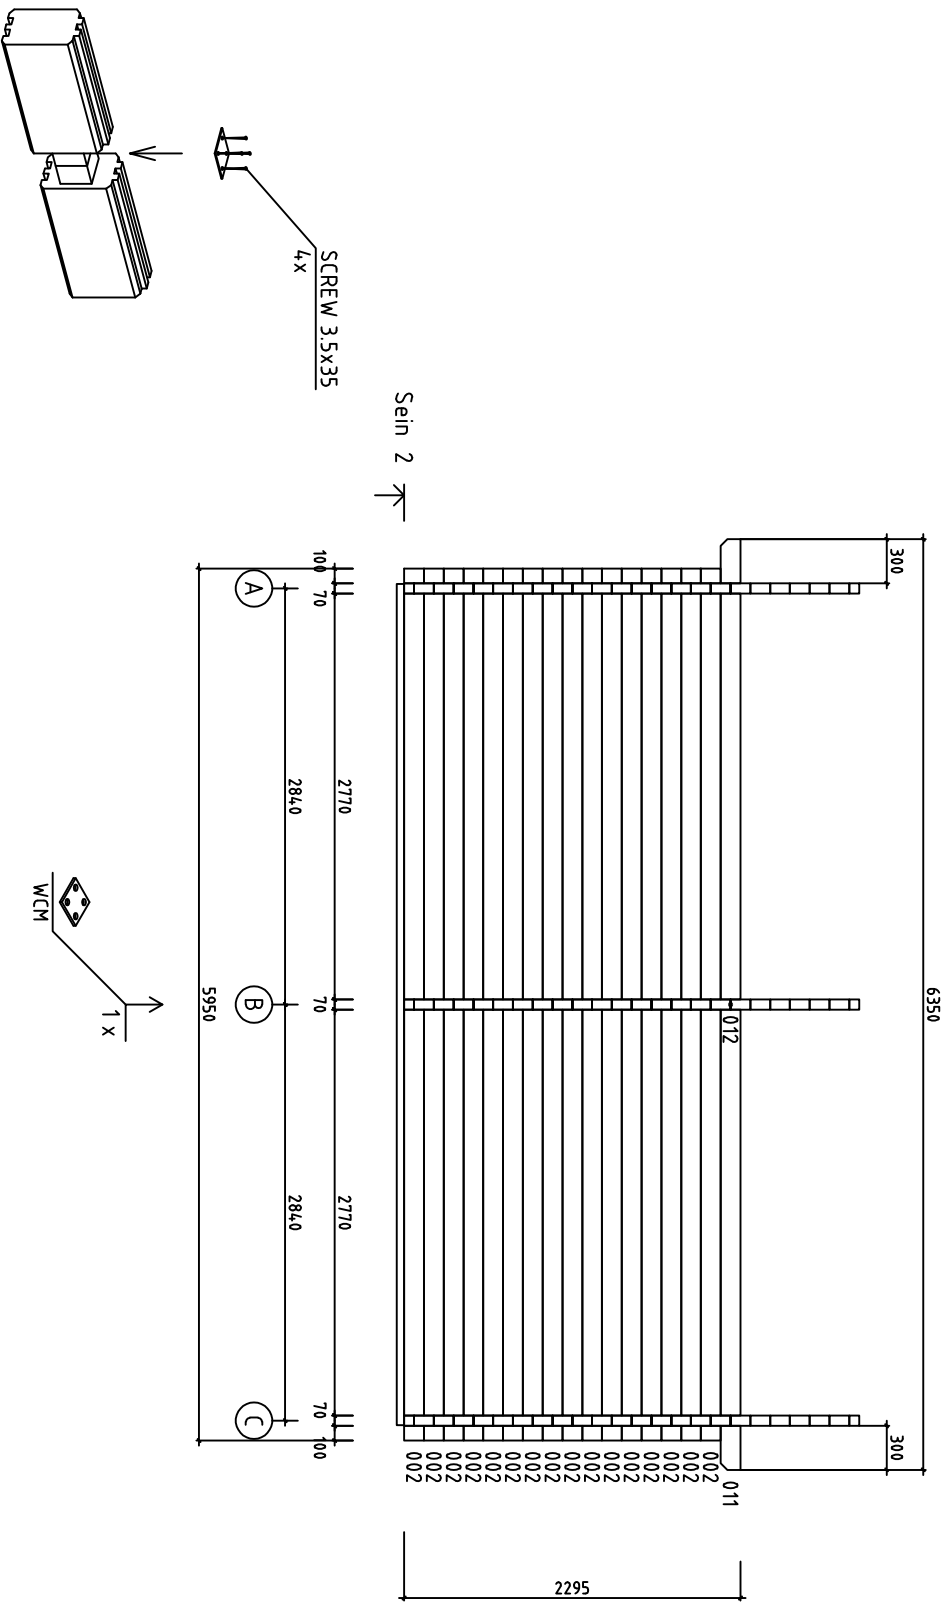

House	7020081	Sheet	9
Drawing	WALL 2	Scale	1:50
Material	70x135	Date	13.11.2023
Drawer	K.K.	File	7020081.dwg

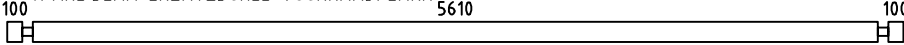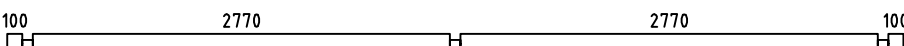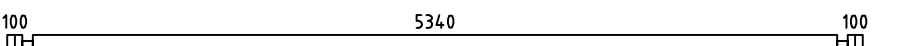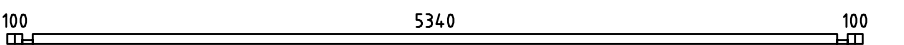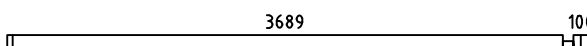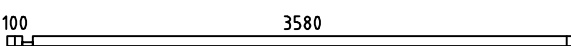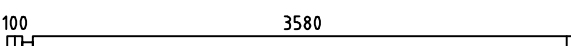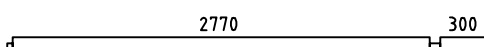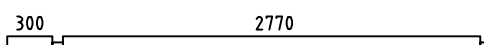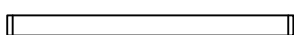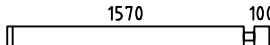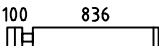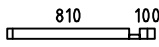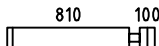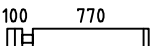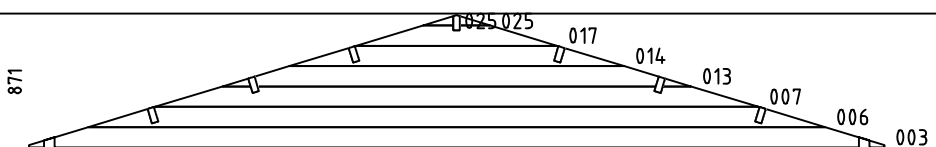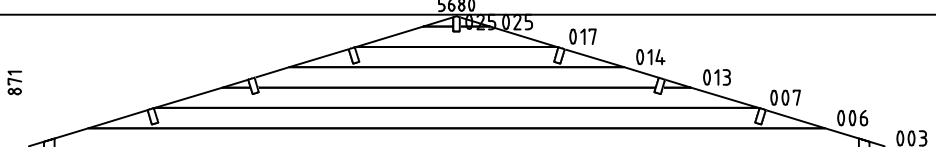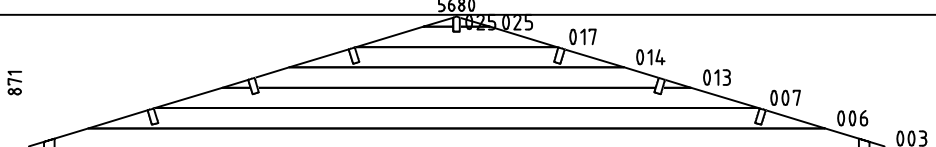Pos	7020081	Pcs	Profil (mm)	L (mm)
001	SPARE BEAM-ERZATZBOHLE-VOORRAADPLANK 	1	70x135	5950
002		17	70x135	5950
004		22	70x135	5680
005		2	70x68	5680
008		8	70x135	3859
009		1	70x68	3750
010		14	70x135	3750
011		2	70x135	3175
012		2	70x135	3175
015		4	70x135	1900
016		7	70x135	1740
018		8	70x135	1006
019		1	70x68	980
020		14	70x135	980
021		8	70x135	940
022		8	70x135	545
023		15	70x135	530
024		23	70x135	380
WA-1		1	70x871	5680
WB-1		1	70x871	5680
WC-1		1	70x871	5680
HB	HIT BLOCK-SCHLAGHÖLZER-MADRIERS D'ASSEMBLAGE 	2	70x135	300
House 7020081		Material		File 7020081.dwg
		Sheet		10

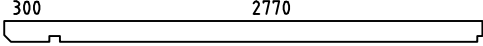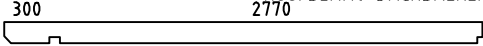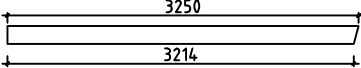  Pos	7020081	Pcs	Profil (mm)	L (mm)
FBI2	FLOORBEAMS-FUSSBODENBALKEN-VLOERBALKEN 	2	70x45	5740
FBI1	FLOORBEAMS-FUSSBODENBALKEN-VLOERBALKEN 	3	70x45	5330
FBI3	FLOORBEAMS-FUSSBODENBALKEN-VLOERBALKEN 	10	70x45	2765
RB1	ROOFBEAMS-DACHBALKEN-DAKBALK 	12	43x140	3175
RB2	ROOFBEAMS-DACHBALKEN-DAKBALK 	2	43x140	3175
F1	FLOORBOARD-FUSSBODENBRETT-VLOERPLANK  or-oder-of	33+1 25+1	28x88 28x114	5335
R1	ROOFBOARD-DACHBRETT-DAKPLANK  or-oder-of	146+2 112+2	18x88 18x114	3200
FF1	FLOOR FILLET-FUSSBODENLEISTE-VLOERPLINT 		18x35	17.5
GB1	GABLE BOARD-GIEBELBLENDE-GEVELPLANK 	4	18x120	3250
GS1	ROOF FELT FILLET-GIEBELLEISTE-GEVELLIJST 	4	18x70	3250
EB1	EAVE BOARD-TRAUFBRETT-AFDEKPLANK 	4	18x90	3175
ES1	EAVE SLAT-TRAUFENLEISTE-AFDEKLIJST 	4	30x40	3175
DB1	DIAMOND-RAUTE-DIAMANT 	2	18x90	200
DT1 DT2	DOOR ASSEMBLING PROFILE-TÜR INSTALLIERUNGSPROFIL -TASSEAU DE FIXATION POUR PORTES 	2 2	70x43	1990 1920
WT1 WT2	WINDOW ASSEMBLING PROFILE-FENSTER INSTALLIERUNGSPROFIL -TASSEAU DE FIXATION POUR FENÊTRE 	4 4	70x43	1040 500
SJ1	SCREW JOINT-GEWINDESTANGE -TIGES FILETÉS 	6	M10	2300
RCM	ROOFBEAMS CONNECTING METAL-DACHBALKEN BEFESTIGUNGSMETALLE-DAKBALKEN POOLING METALEN 	7	ø6.0	200
WCM	WALLBEAMS CONNECTING METAL-WANDBOHLEN BEFESTIGUNG METALLE-MUURBALKEN POOLING METALEN 	2	50	50
	NAIL-NAGEL-NAGEL FOR-FÜR-VOOR FF1 	44	ø2.0	40
	NAIL-NAGEL-NAGEL FOR-FÜR-VOOR F1, R1 	1080	ø2.5	60
	SCREWS-SCHRAUBEN-SCHROEF FOR-FÜR-VOOR WCM 	8	ø3.5	35
	SCREWS-SCHRAUBEN-SCHROEF FOR-FÜR-VOOR GB1, GS1, EB1, ES1, DB1 	50	ø4.5	50
	SCREWS-SCHRAUBEN-VIS FOR-FÜR-POUR 2x005, 009, 019 	58	ø4.5	90
	SCREWS-SCHRAUBEN-VIS FOR-FÜR-POUR FBI1-FBI3 	48	ø5.0	120
	SCREWS-SCHRAUBEN-SCHROEF FOR-FÜR-VOOR RB1, RB2 	28	ø6.0	160
House 7020081		Material		File 7020081.dwg
		Sheet		11

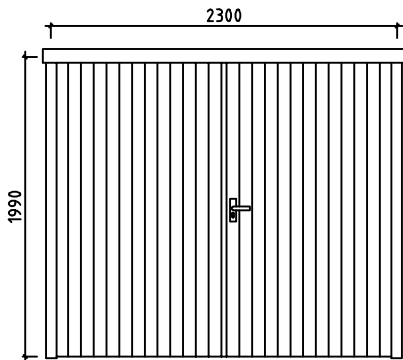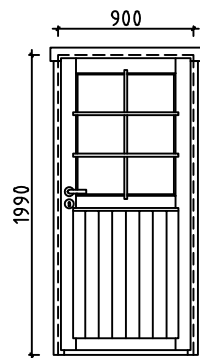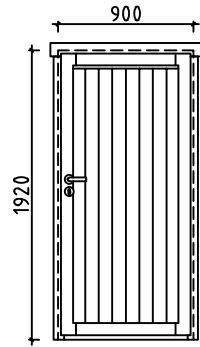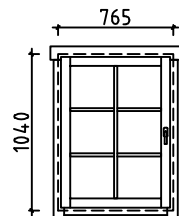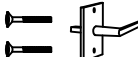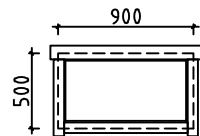Pos	7020081	Pcs	Profil (mm)	L (mm)		
DOUBLEDOR-DOPPELTÜR-DUBBELE DEUR (right-rechts-rechts) AST_PRE 	P	1	2300	1990		
		1				
		6				
	 	1				
		1				
DOOR-TÜR-DEUR (right-rechts-rechts) AST_PRE 	P	1	900	1990		
	 	1				
		1				
		1				
DOOR-TÜR-DEUR (right-rechts-rechts) AST_PRE 	P	1	900	1920		
	 	1				
		1				
WINDOW-FENSTER-VENSTER (left-links-links) AST_PRE 	V	2	765	1040		
		2				
		2				
WINDOW-FENSTER-VENSTER (closed-feststehend-gesloten) AST_PRE_K 		2	900	500		
House	7020081	Material	File	7020081.dwg	Sheet	12