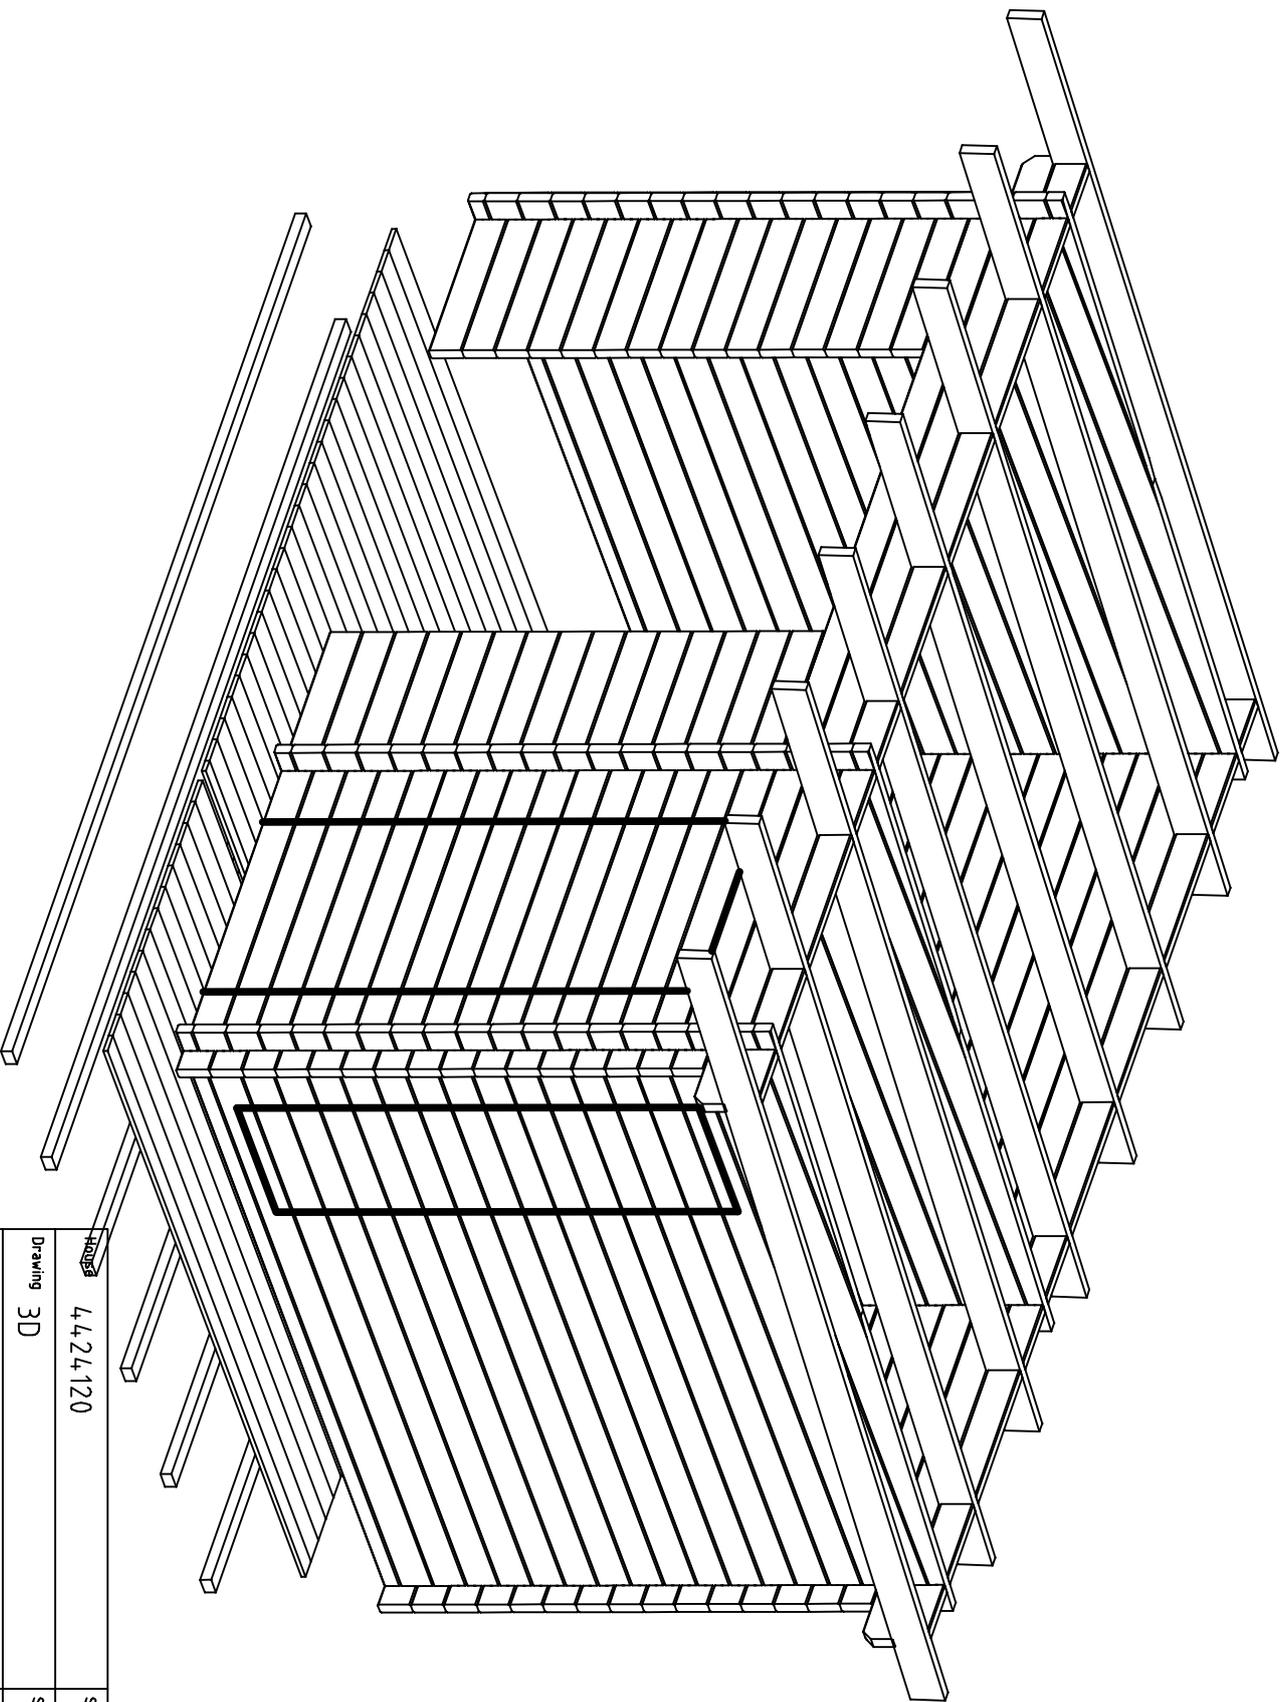


4,4,24,120 Sheet 1

3D Drawing Scale

Material 4,4,X135 Date 03.05.2021

Drawer RP File 4,4,24,120 3D.dwg




| | |
|---------|---------|
| 4424120 | Sheet 2 |
|---------|---------|




| | |
|----|-------|
| 3D | Scale |
|----|-------|

| | |
|--------|-----------------|
| 44X135 | Date 03.05.2021 |
|--------|-----------------|


| | |
|----|---------------------|
| RP | File 4424120 3D.dwg |
|----|---------------------|

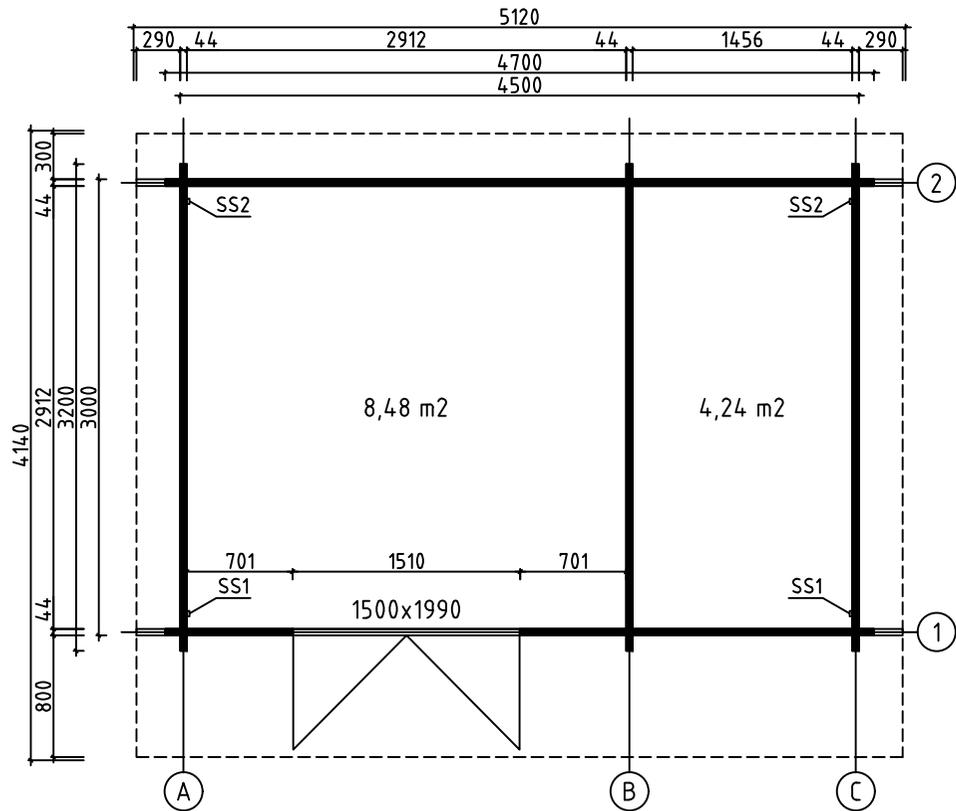



| | | | |
|----------|--------------------------|-------|-------------|
| House | 4424120 | Sheet | 3 |
| Drawing | GRUNDPLAN-GRUNDPLAN-PLAN | Scale | 1:50 |
| Material | 44x135 | Date | 03.05.2021 |
| Drawer | RP | File | 4424120.dwg |

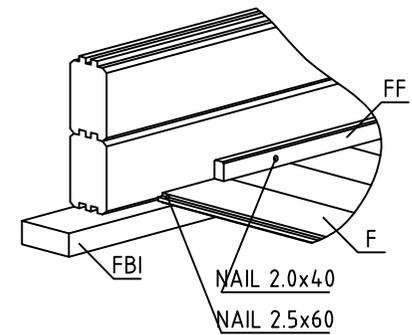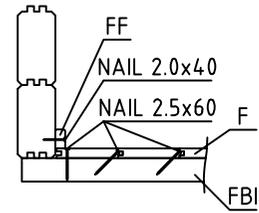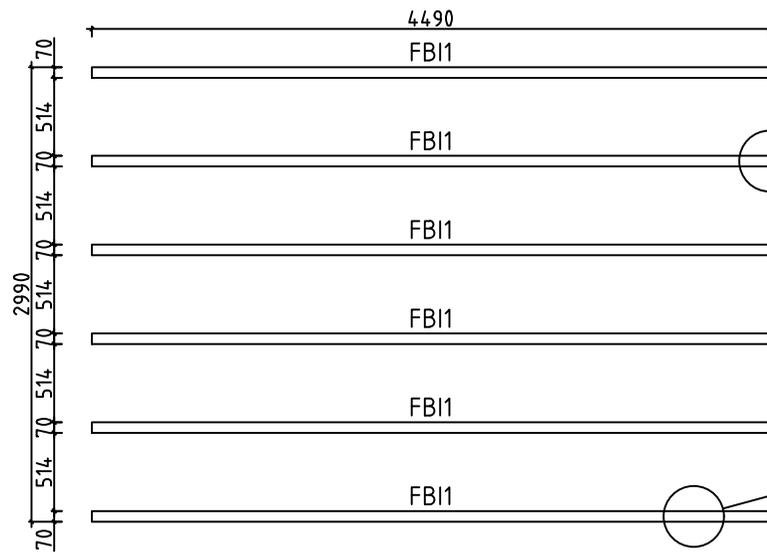

| | | | |
|----------|--|-------|-------------|
| House | 4424120 | Sheet | 4 |
| Drawing | FLOORBEAMS-FUSSBODENBALKEN-VLOERBALKEN | Scale | 1:50 |
| Material | 70x45 | Date | 03.05.2021 |
| Drawer | RP | File | 4424120.dwg |


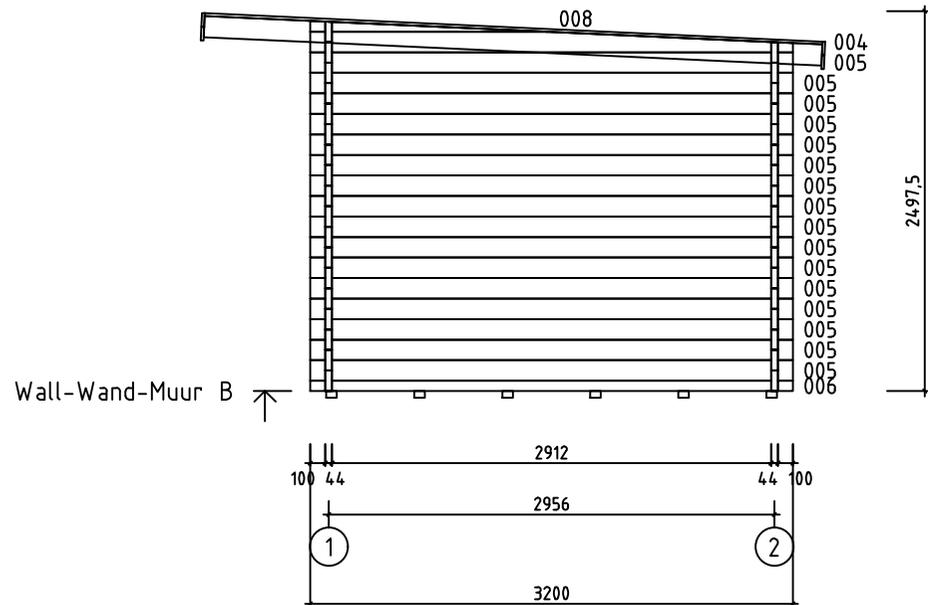


| | | | |
|----------|------------------|-------|-------------|
| House | 4424120 | Sheet | 6 |
| Drawing | WALL-WAND-MUUR B | Scale | 1:50 |
| Material | 44x135 | Date | 03.05.2021 |
| Drawer | RP | File | 4424120.dwg |

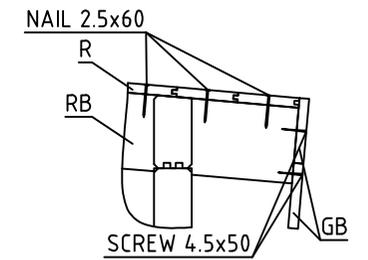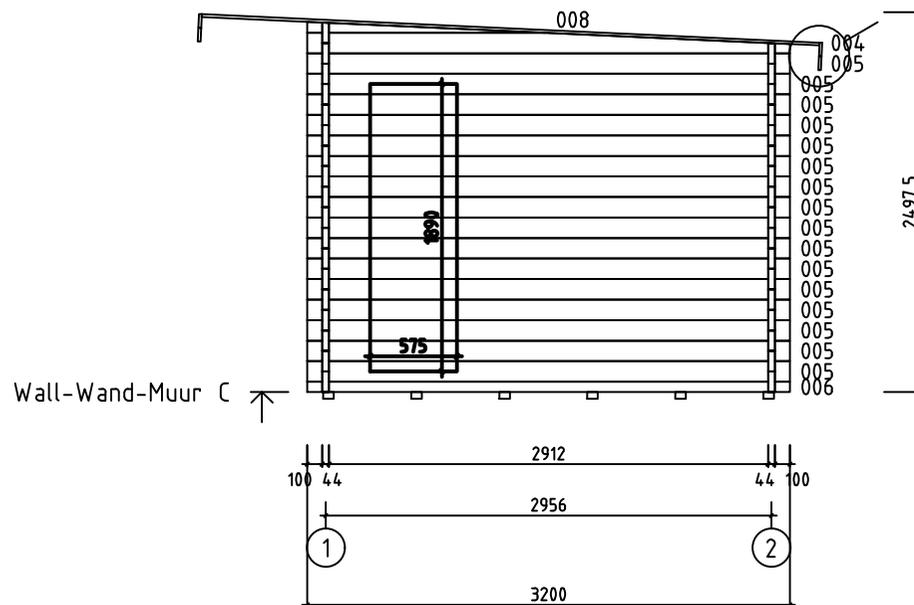


Replacement window, install yourself according to your own wishes
 Ersatz fenster, selbst einbauen nach eigene wunsch
 Vervangend venster, installeer uzelf volgens uw eigen wensen















| | | | |
|----------|------------------|-------|-------------|
| House | 4424120 | Sheet | 7 |
| Drawing | WALL-WAND-MUUR C | Scale | 1:50 |
| Material | 44x135 | Date | 03.05.2021 |
| Drawer | RP | File | 4424120.dwg |











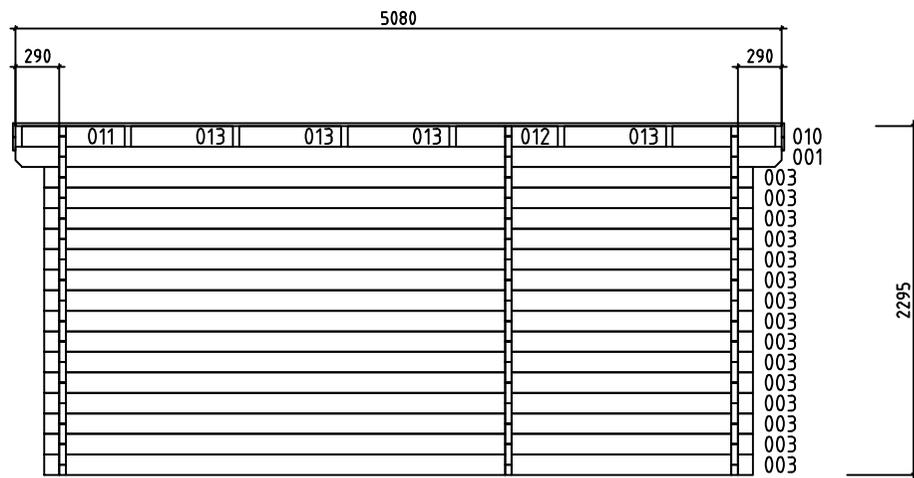
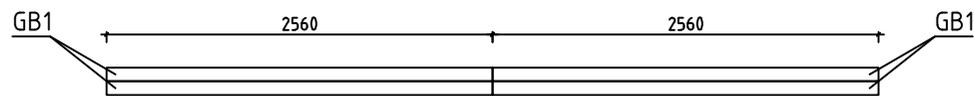


Wall-Wand-Muur 2 ↗

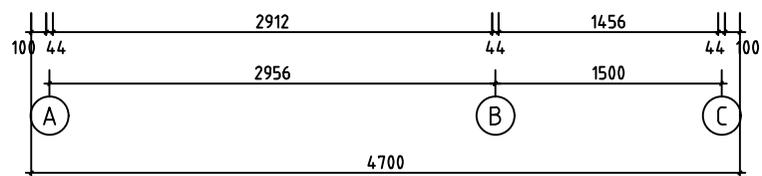

| | | | |
|----------|------------------|-------|-------------|
| House | 4424120 | Sheet | 9 |
| Drawing | WALL-WAND-MUUR 2 | Scale | 1:50 |
| Material | 44x135 | Date | 03.05.2021 |
| Drawer | RP | File | 4424120.dwg |
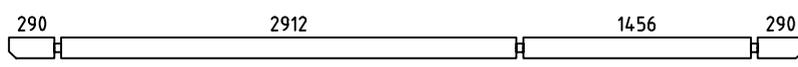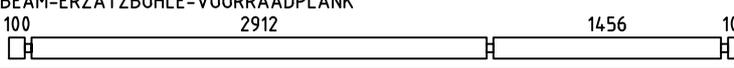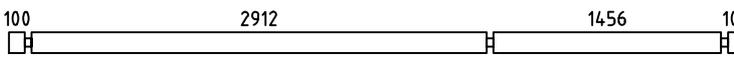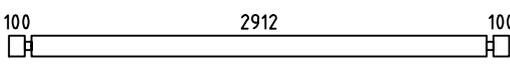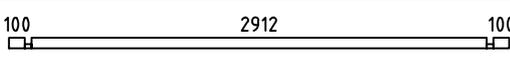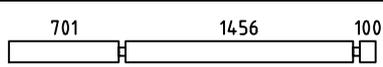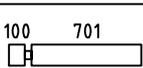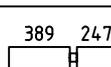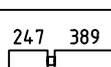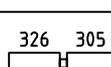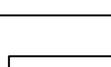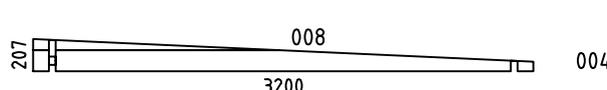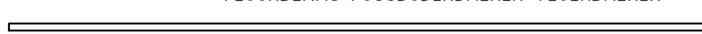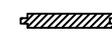
| Pos | Specification-Bestimmung-Omschrijving | Pcs | Profile (mm) | L (mm) | | |
|----------------------|--|--------------|-----------------|-------------|-------|----|
| 001 |  | PM | 2 | 44x135 | 5080 | |
| 002 | SPARE BEAM-ERZATZBOHLE-VOORRAADPLANK  | 1 | 44x135 | 4700 | | |
| 003 |  | 16 | 44x135 | 4700 | | |
| 005 |  | 48 | 44x135 | 3200 | | |
| 006 |  | 3 | 44x68 | 3200 | | |
| 007 |  | 15 | 44x135 | 2345 | | |
| 009 |  | 15 | 44x135 | 845 | | |
| 010 |  | 2 | 44x135 | 680 | | |
| 011 |  | 2 | 44x135 | 680 | | |
| 012 |  | 2 | 44x135 | 675 | | |
| 013 |  | 8 | 44x135 | 675 | | |
| WA-1 WB-1 WC-1 |  | 3 | 44x207 | 3200 | | |
| HB | HIT BLOCK-SCHLAGHÖLZER-BLAZENPLANK  | 2 | 44x135 | 300 | | |
| FBI1 | FLOORBEAMS-FUSSBODENBALKEN-VLOERBALKEN  | IMM | 6 | 70x45 | 4490 | |
| RB1 | ROOFBEAMS-DACHBALKEN-DAKBALK  | 8 | 43x140 | 4100 | | |
| F1 | FLOORBOARD-FUSSBODENBRETT-VLOERPLANK  or-oder-of | 39+1 51+1 | 18x114 18x88 | 2905 | | |
| R1 | ROOFBOARD-DACHBRETT-DAKPLANK  or-oder-of | 36+1 47+1 | 18x114 18x88 | 5080 | | |
| FF1 | FLOOR FILLET-FUSSBODENLEISTE-VLOERPLINT  | | 18x35 | 21m | | |
| GB1 | GABLE BOARD-GIEBELBLENDE-GEVELPLANK  | 8 | 18x90 | 2560 | | |
| GB2 | GABLE BOARD-GIEBELBLENDE-GEVELPLANK  | 4 | 18x90 | 4100 | | |
| GS1 | ROOF FELT FILLET-GIEBELLEISTE-GEVELLIJST  | 2 | 18x70 | 2560 | | |
| GS2 | ROOF FELT FILLET-GIEBELLEISTE-GEVELLIJST  | 2 | 18x70 | 4066 | | |
| SS1 | STORM SLAT-STURMLEISTE-STORMLIJST  | 2 | 18x35 | 2290 | | |
| SS2 | STORM SLAT-STURMLEISTE-STORMLIJST  | 2 | 18x35 | 2160 | | |
| House | 4424120 | Material | File | 4424120.dwg | Sheet | 10 |
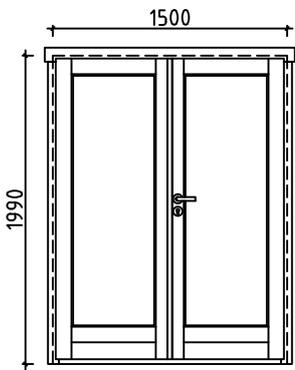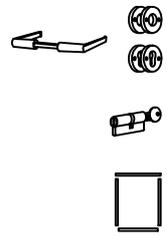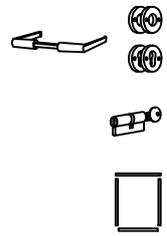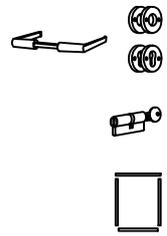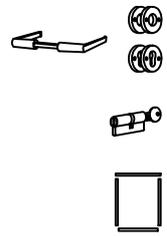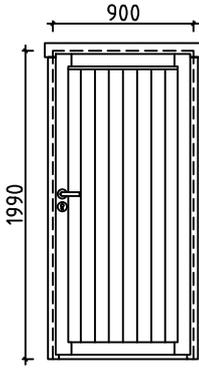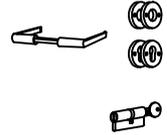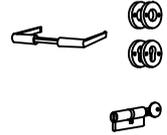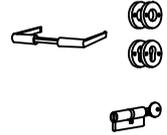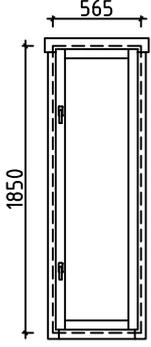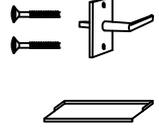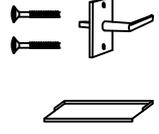
| Pos | Specification-Bestimmung-Omschrijving | Pcs | Profile (mm) | L (mm) |
|-----|---|-----|--------------|--------|
| | SCREWS-SCHRAUBEN-SCHROEF FOR-FÜR-VOOR SS1, SS2  | 12 | Ø6.0 | 50 |
| | WASHER-SCHEIBE-SCHIJF FOR-FÜR-VOOR SS1, SS2  | 12 | Ø6.0 | 18 |
| | NAIL-NAGEL-NAGEL FOR-FÜR-VOOR FF1  | 50 | Ø2.0 | 40 |
| | NAIL-NAGEL-NAGEL FOR-FÜR-VOOR F1, R1  | 800 | Ø2.5 | 60 |
| | SCREWS-SCHRAUBEN-SCHROEF FOR-FÜR-VOOR GB1, GB2, GS1, GS2  | 90 | Ø4.5 | 50 |
| | SCREWS-SCHRAUBEN-SCHROEF FOR-FÜR-VOOR 006  | 24 | Ø4.5 | 90 |
| | SCREWS-SCHRAUBEN-SCHROEF FOR-FÜR-VOOR 010, 011, 012, 013, RB1  | 44 | Ø6.0 | 160 |
| | DOUBLEDOR-DOPELTÜR-DUBBELE DEUR (right-rechts-rechts) AST_PRE P  | 1 | 1500 | 1990 |
| |  | 1 | | |
| |  | 1 | | |
| |  | 1 | | |
| |  | 1 | | |
| | DOOR-TÜR-DEUR (right-rechts-rechts) AST_PRE  | P | 900 | 1990 |
| |  | 1 | | |
| |  | 1 | | |
| |  | 1 | | |
| | WINDOW-FENSTER-VENSTER (right-rechts-rechts) AST_PRE  | P | 565 | 1850 |
| |  | 2 | | |
| |  | 1 | | |

| | | | |
|------|-------|------|----|
| #001 | 1,2 | 5080 | 2 |
| #002 | | 4700 | 1 |
| #003 | 1,2 | 4700 | 16 |
| #004 | A,B,C | 3200 | 3 |
| #005 | A,B,C | 3200 | 48 |
| #006 | A,B,C | 3200 | 3 |
| #007 | 1 | 2345 | 15 |
| #008 | A,B,C | 1578 | 3 |
| #009 | 1 | 845 | 15 |
| #010 | 1,2 | 680 | 2 |
| #011 | 1,2 | 680 | 2 |
| #012 | 1,2 | 675 | 2 |
| #013 | 1,2 | 675 | 8 |