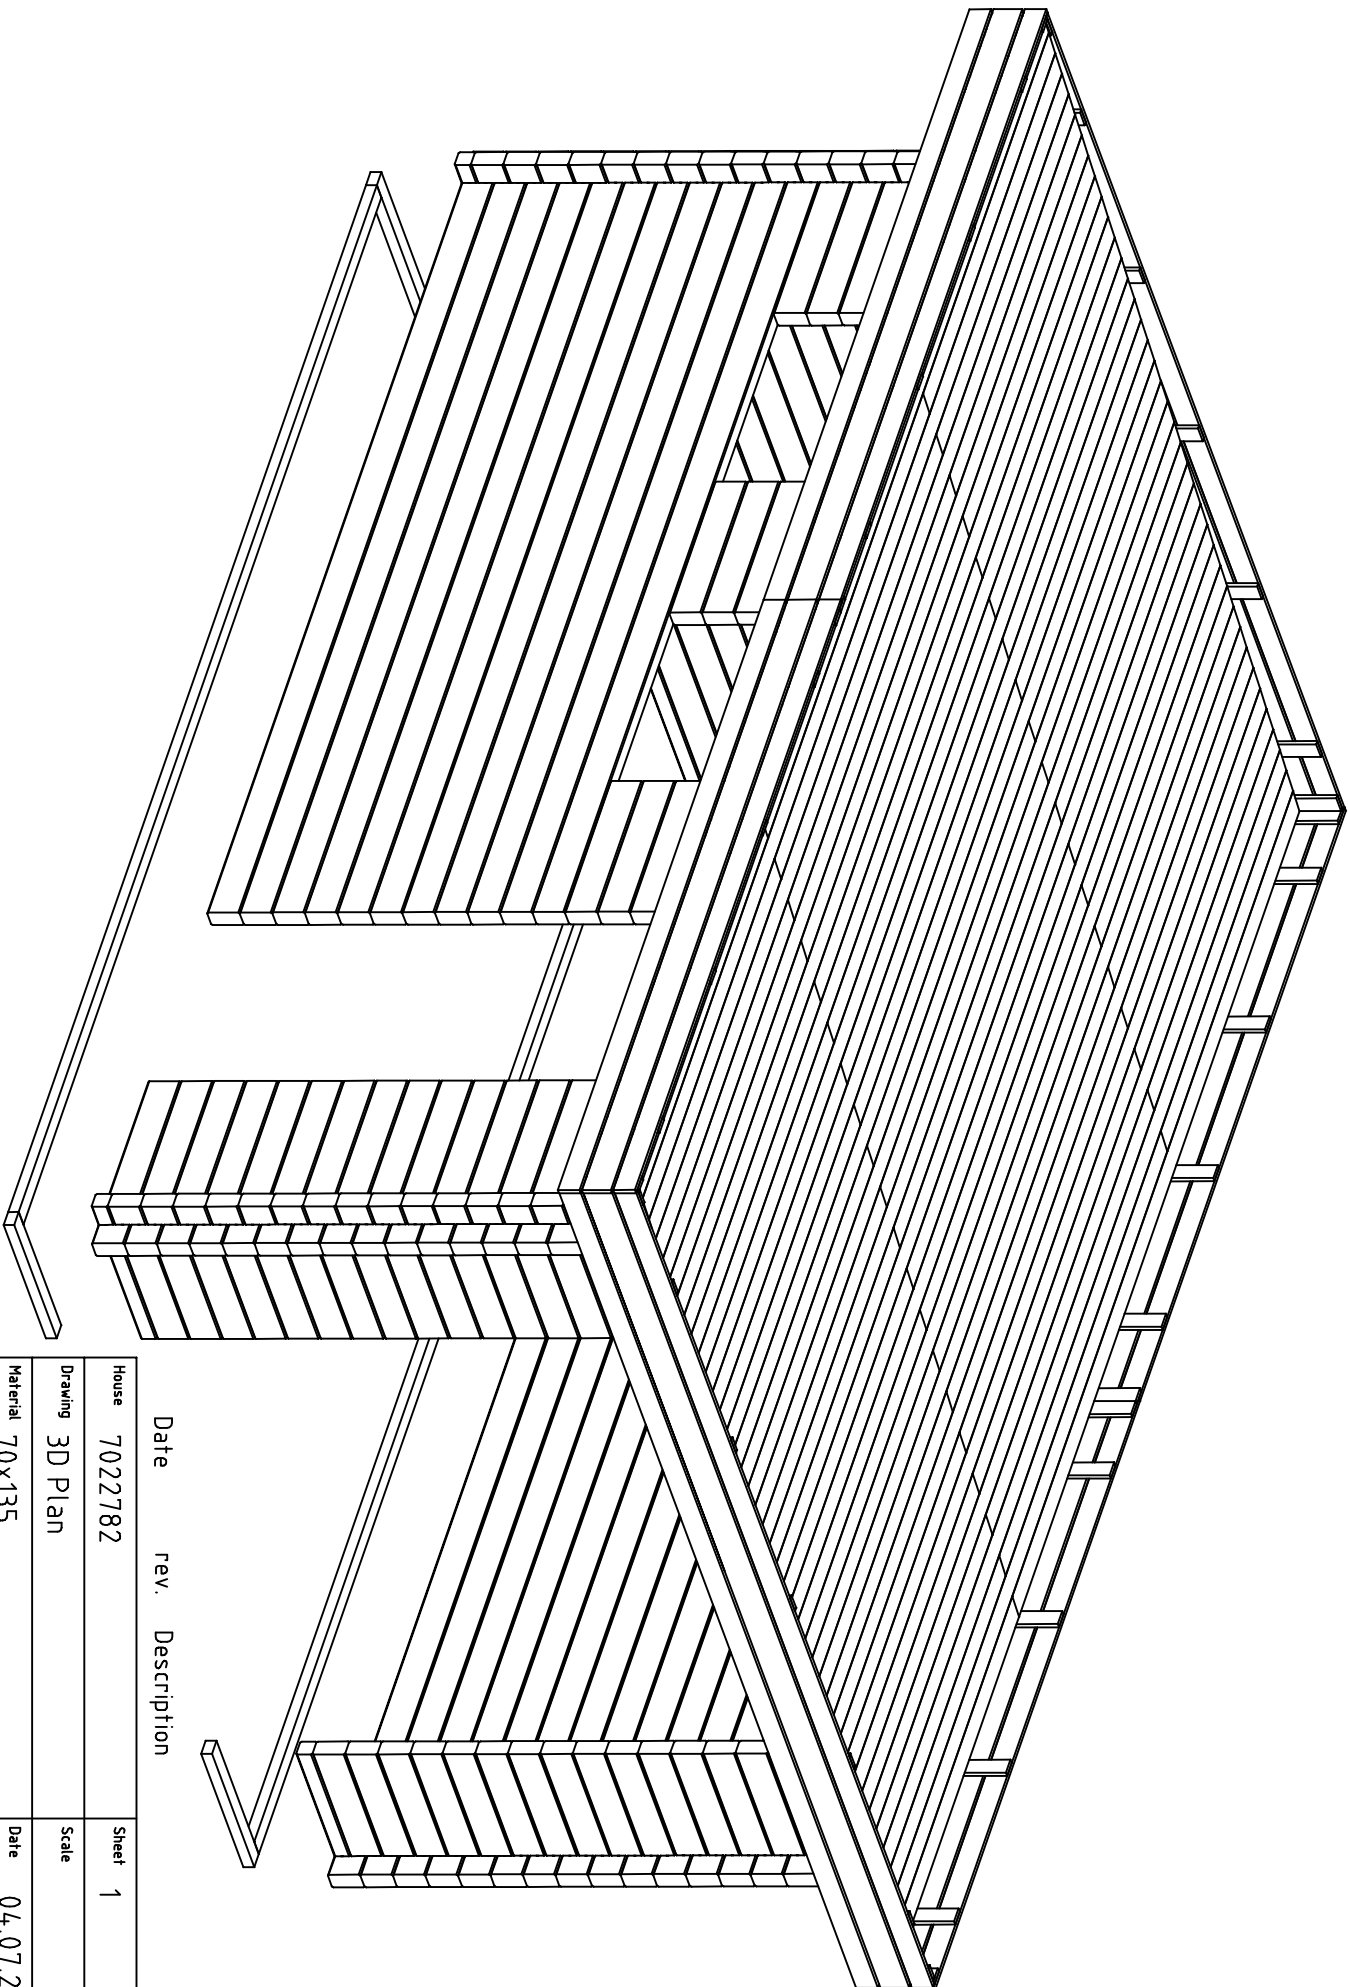
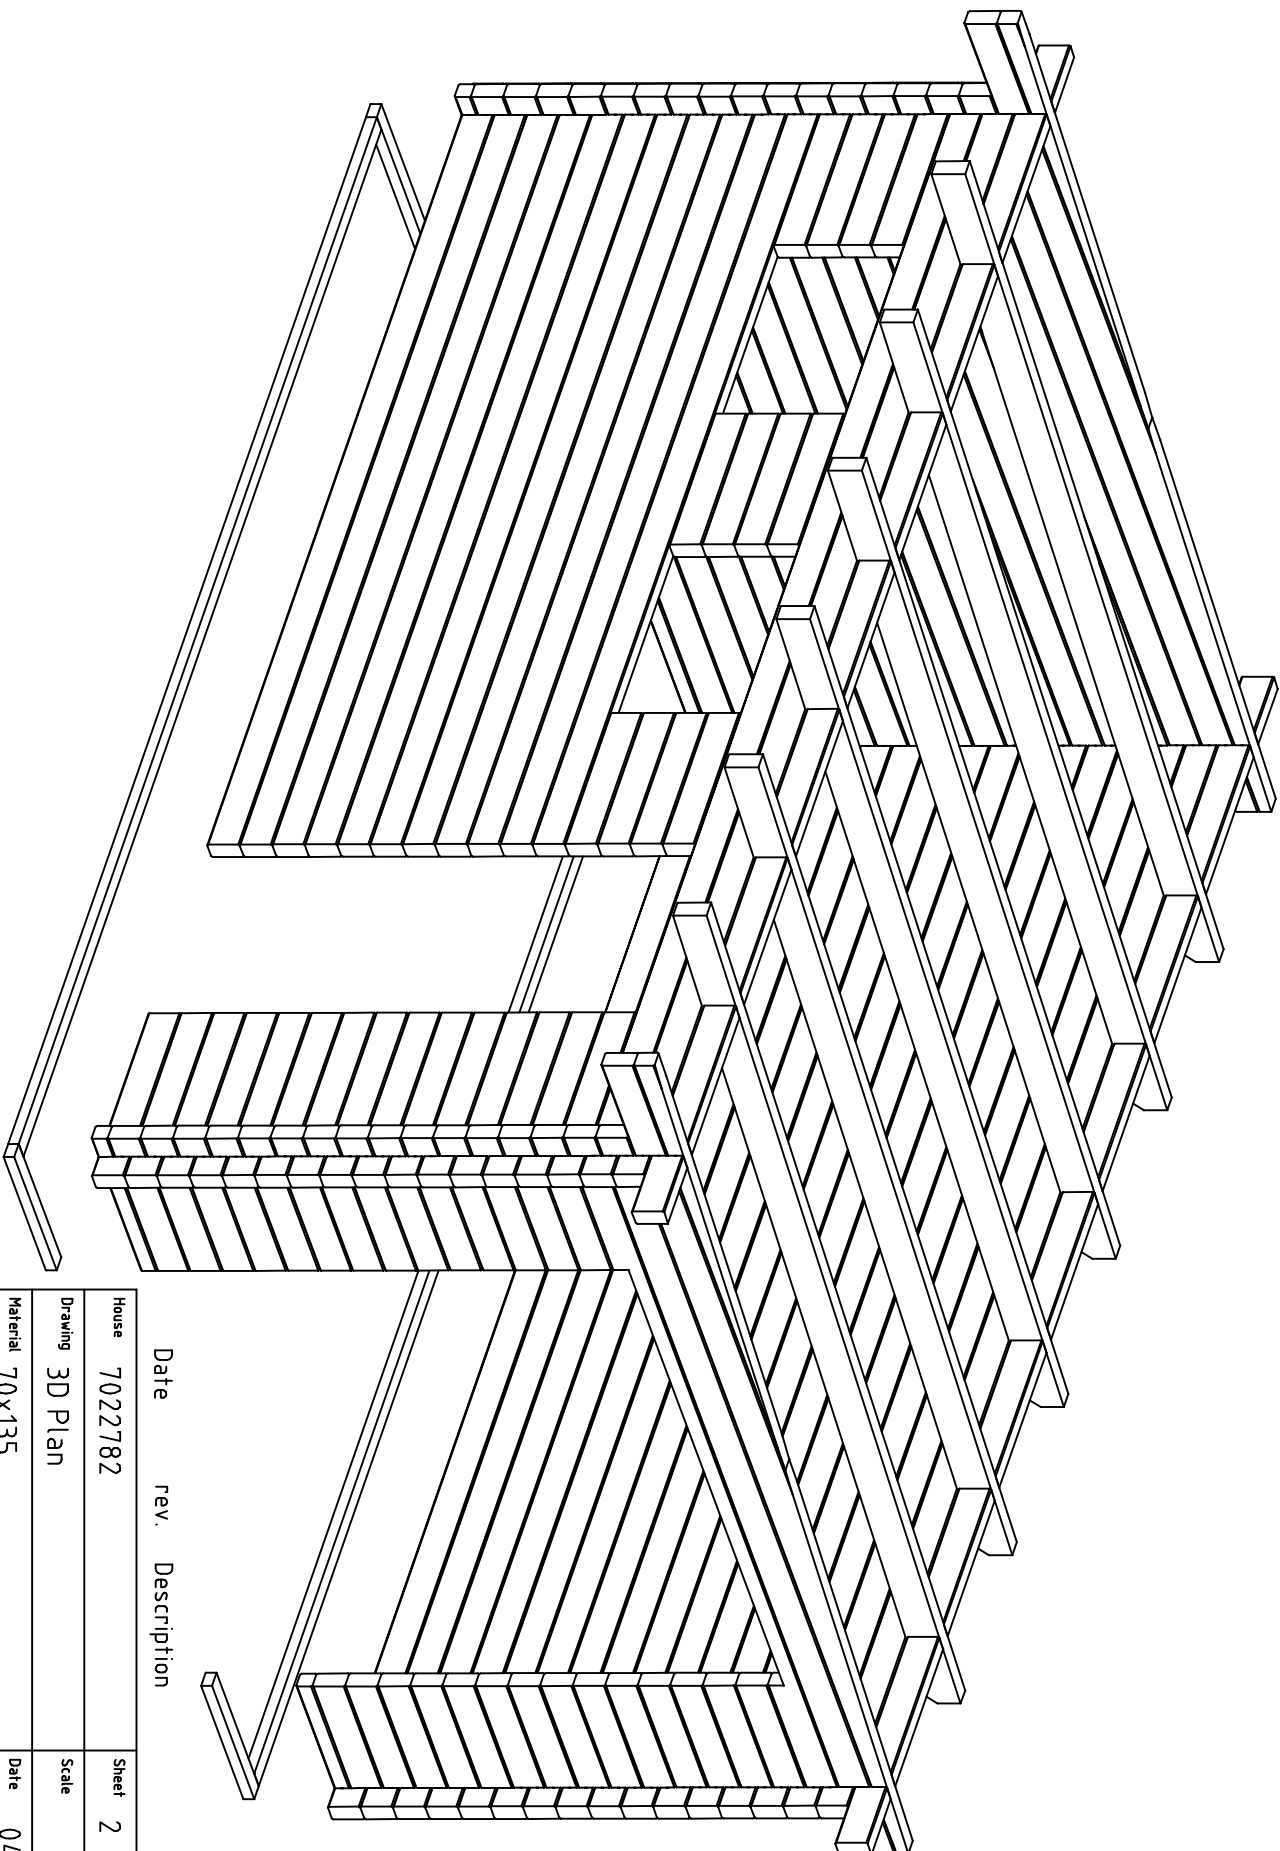





Date rev. Description

House	7022782	Sheet	1
Drawing	3D Plan	Scale	
Material	70x135	Date	04.07.2023
Drawer	RP	File	7022782 3D.dwg




Date rev. Description


House	7022782	Sheet	2
Drawing	3D Plan	Scale	
Material	70x135	Date	04.07.2023
Drawer	RP	File	7022782 3D.dwg

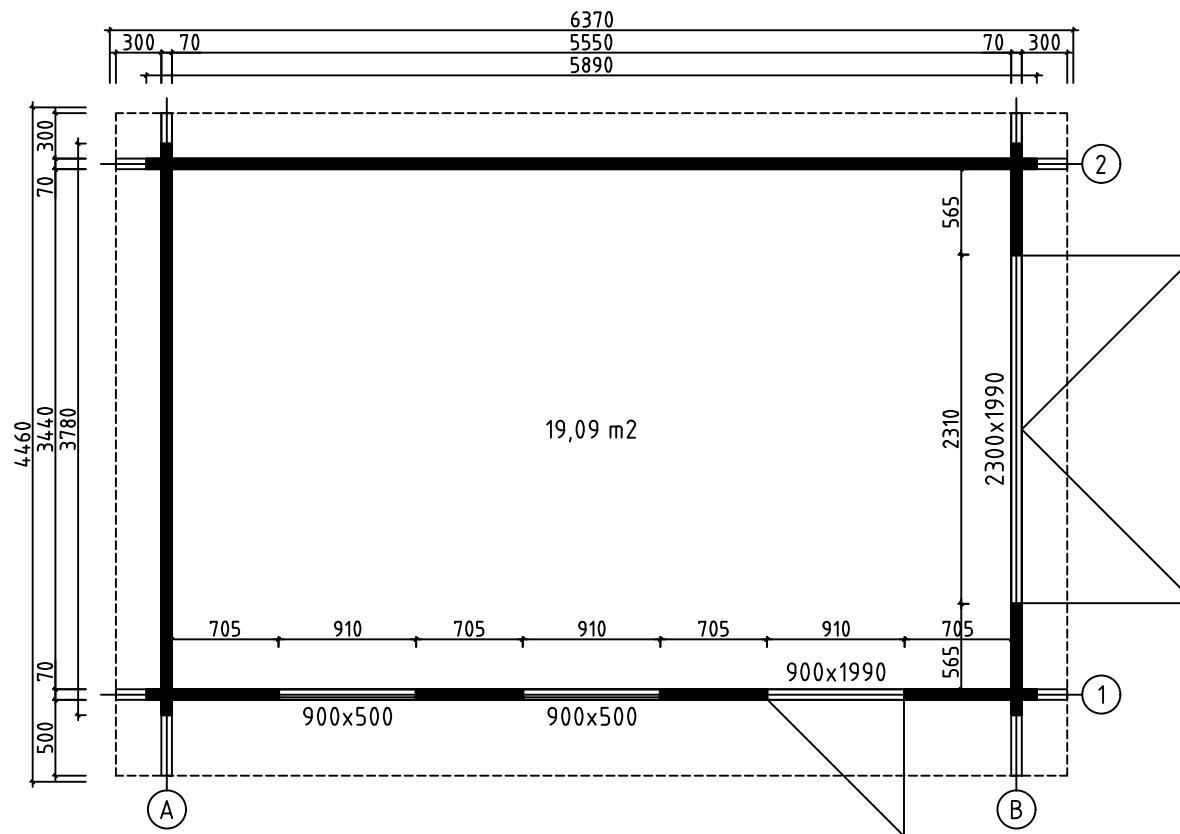




House	7022782	Sheet	3
Drawing	GROUNDPLAN	Scale	1:50
Material	70x135	Date	04.07.2023
Drawer	RP	File	7022782.dwg

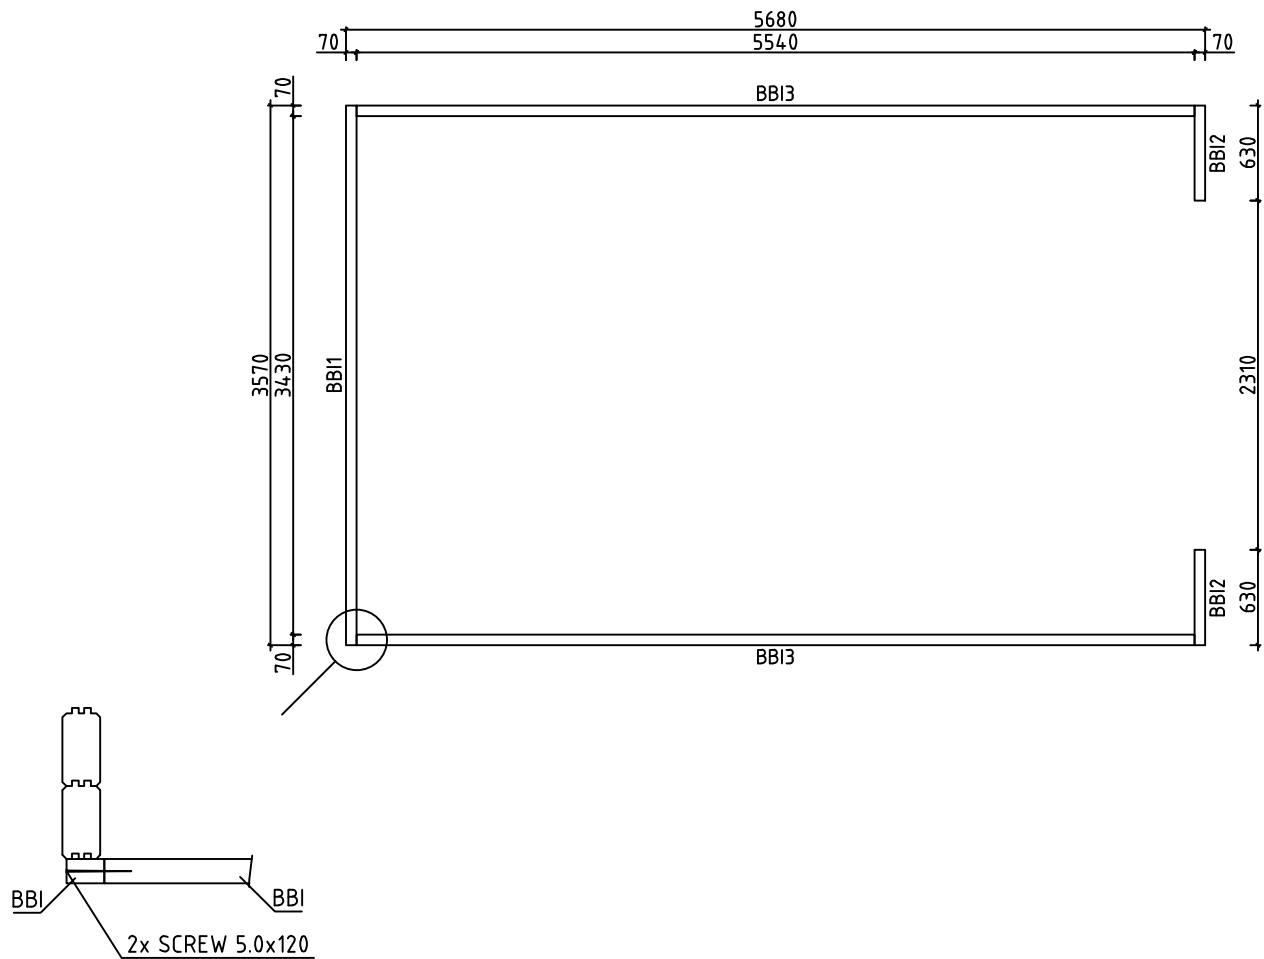





House	7022782	Sheet	4
Drawing	BASE BEAMS	Scale	1:50
Material	70x45	Date	04.07.2023
Drawer	RP	File	7022782.dwg

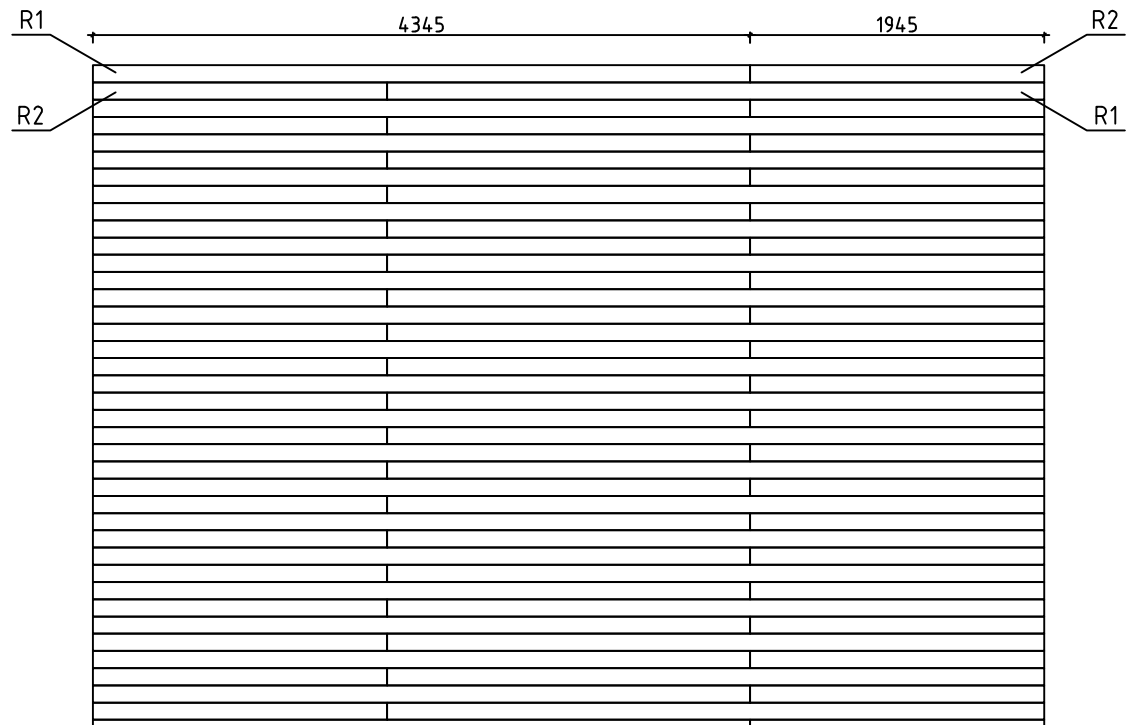




House	7022782	Sheet	5
Drawing	R00FBOARD	Scale	1:50
Material	18x114	Date	04.07.2023
Drawer	RP	File	7022782.dwg

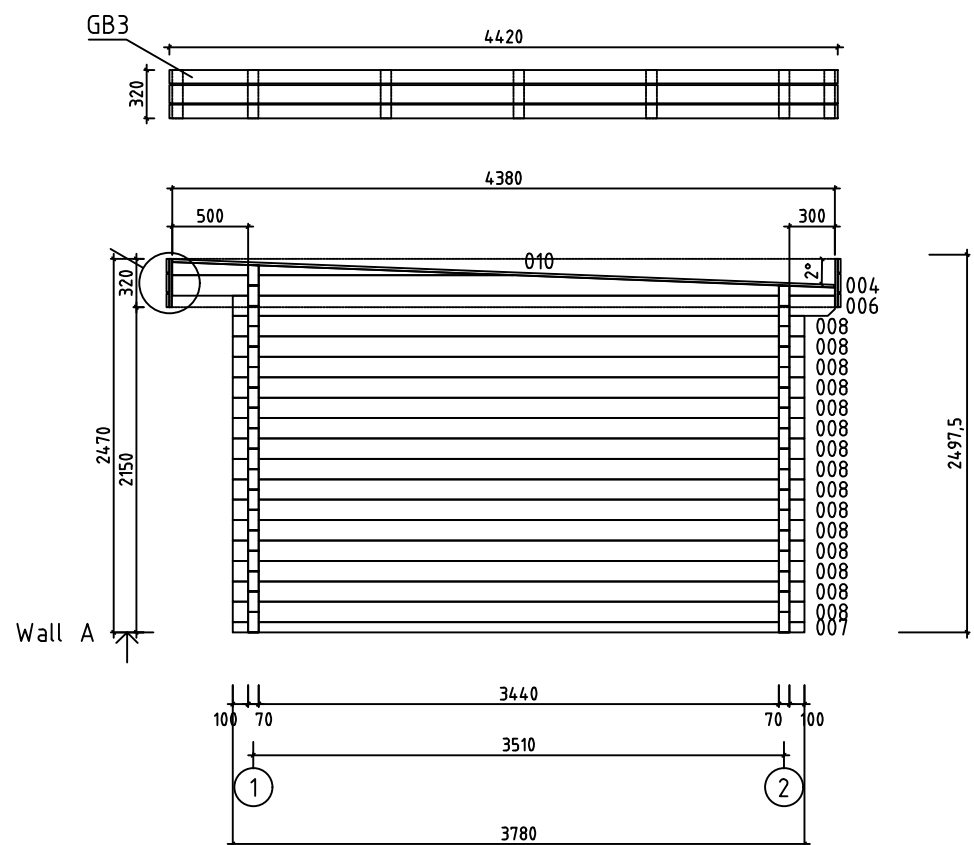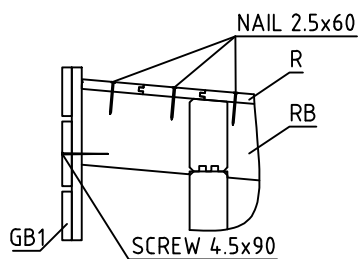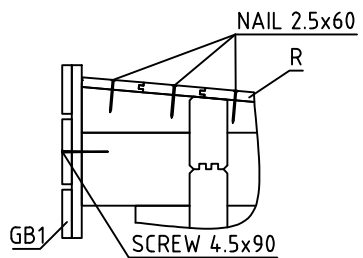



House	7022782	Sheet	6
Drawing	WALL A	Scale	1:50
Material	70x135	Date	04.07.2023
Drawer	RP	File	7022782.dwg

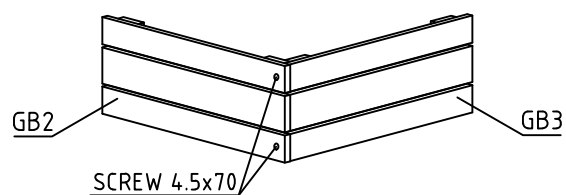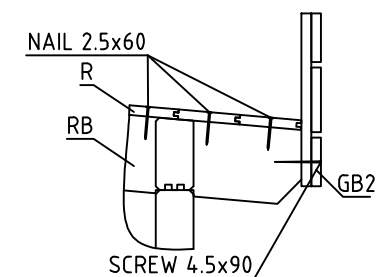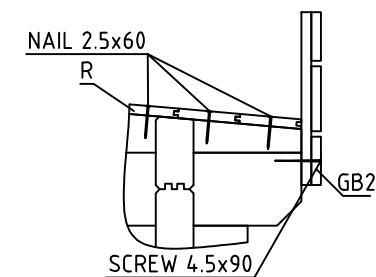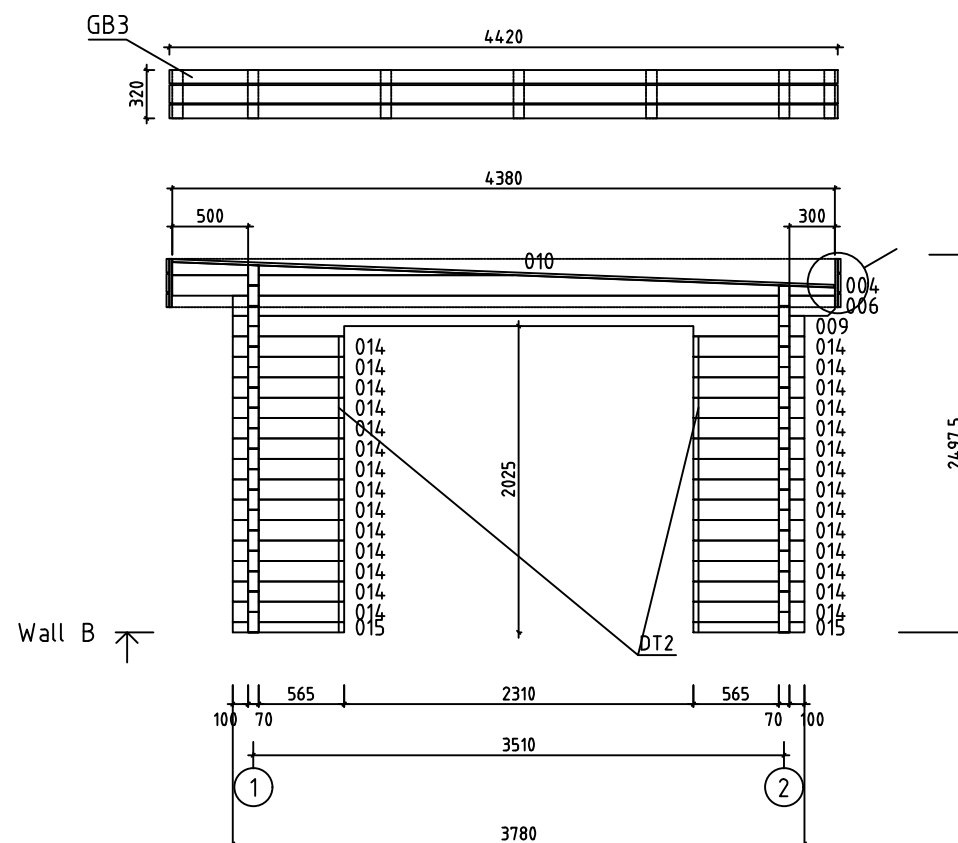





















House	7022782	Sheet	7
Drawing	WALL B	Scale	1:50
Material	70x135	Date	04.07.2023
Drawer	RP	File	7022782.dwg


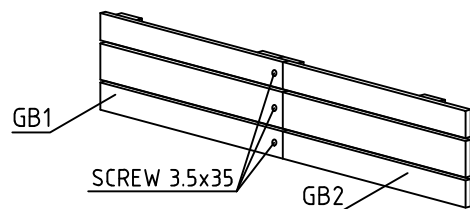
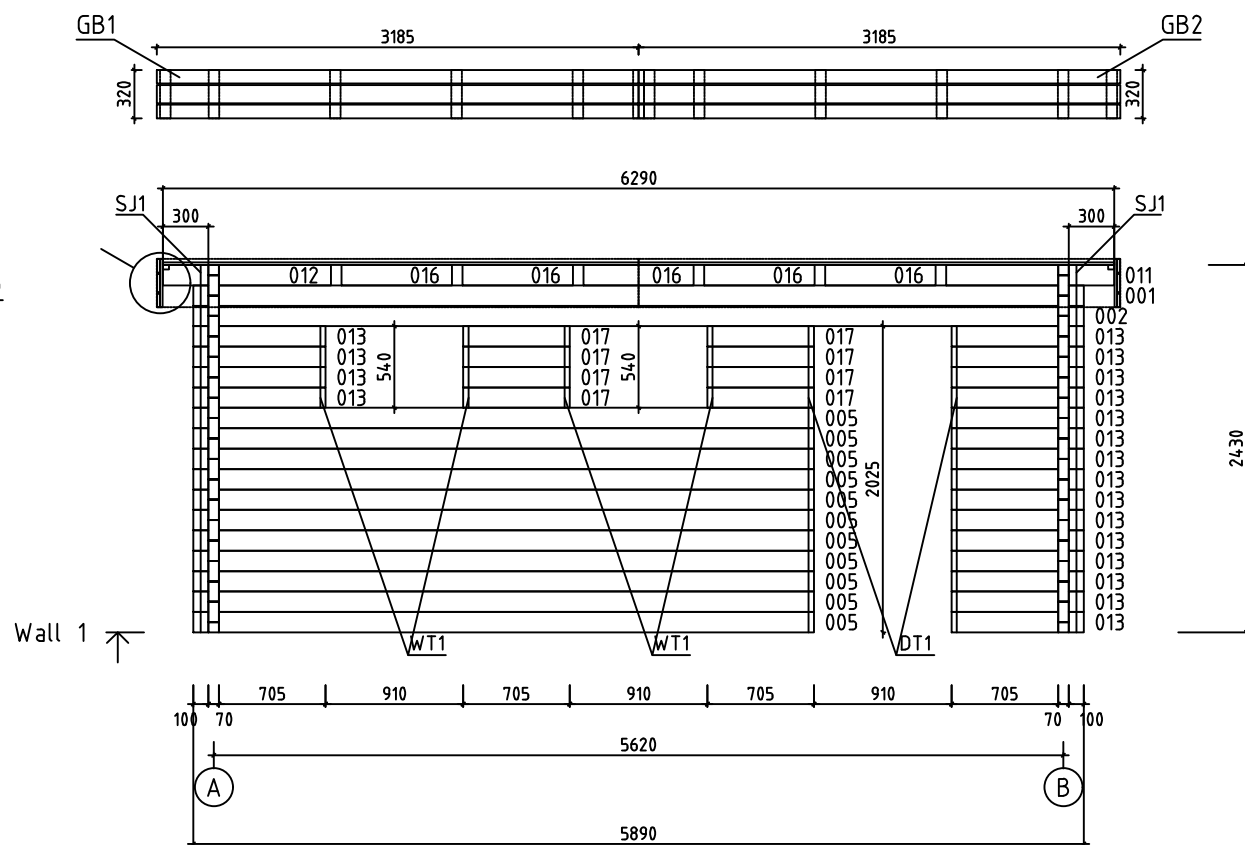
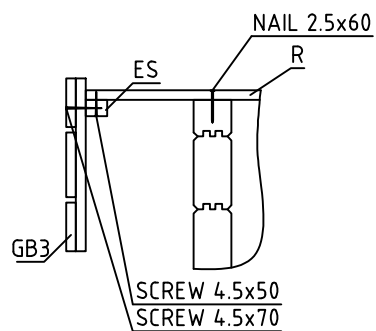








House	7022782	Sheet	8
Drawing	WALL 1	Scale	1:50
Material	70x135	Date	04.07.2023
Drawer	RP	File	7022782.dwg

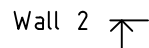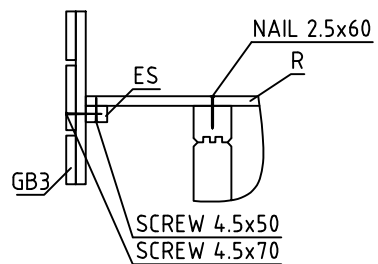

House	7022782	Sheet	9
Drawing	WALL 2	Scale	1:50
Material	70x135	Date	04.07.2023
Drawer	RP	File	7022782.dwg

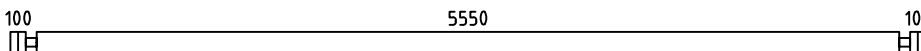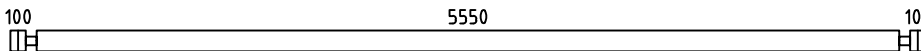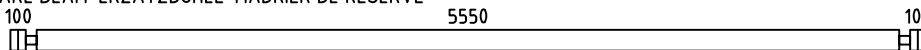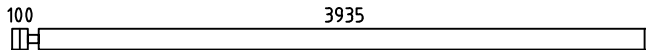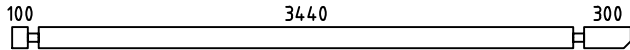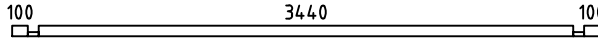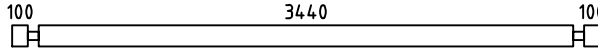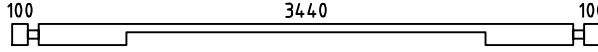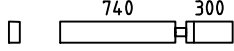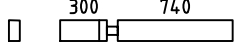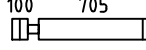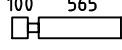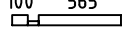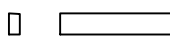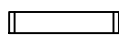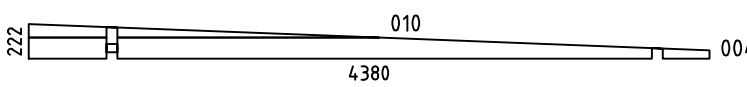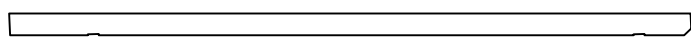  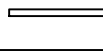Pos	Specification-Bestimmung-Spécification	PCS	Profile (mm)	L (mm)
001	 PM	2	70x135	5890
002		16	70x135	5890
003	SPARE BEAM-ERZATZBOHLE-MADRIER DE RÉSERVE 	1	70x135	5890
005		11	70x135	4105
006		2	70x135	3980
007		1	70x68	3780
008		15	70x135	3780
009		1	70x135	3780
011		2	70x135	1110
012		2	70x135	1110
013		19	70x135	875
014		28	70x135	735
015		2	70x68	735
016		10	70x135	730
017		8	70x135	705
WA-1 WB-1		2	70x222	4380
HB	HIT BLOCK-SCHLAGHÖLZER-MADRIERS D'ASSEMBLAGE 	2	70x135	300
RB1	ROOFBEAMS-DACHBALKEN-SOLIVES DE PLAFOND 	6	70x140	4389
BBI3	BASE FRAME-LAGERHÖLZER-LAMBOURDES  IMM	2	70x45	5540
BBI1	BASE FRAME-LAGERHÖLZER-LAMBOURDES  IMM	1	70x45	3570
BBI2	BASE FRAME-LAGERHÖLZER-LAMBOURDES  IMM	2	70x45	630
R1	ROOFBOARD-DACHBRETT-VOLIGES  or-oder-ou	39+1 51+1	18x114 18x88	4345
R2	ROOFBOARD-DACHBRETT-VOLIGES  or-oder-ou	39+1 51+1	18x114 18x88	1945
ES1	EAVE SLAT-TRAUFENLEISTE-BAGUETTES POUR FIXER LES LATTES SOUS VOLIGES 	2	30x40	3440
House 7022782		Material	File 7022782.dwg	Sheet 10

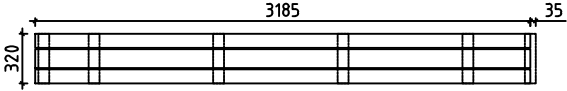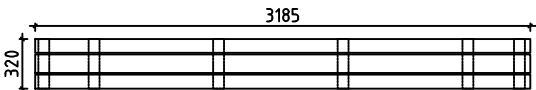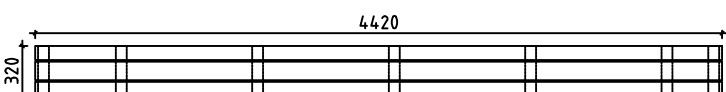
 
Pos	Specification-Bestimmung-Spécification		PCS	Profile (mm)	L (mm)
ES2	EAVE SLAT-TRAUFENLEISTE-BAGUETTES POUR FIXER LES LATTES SOUS VOLIGES		2	30x40	500
ES3	EAVE SLAT-TRAUFENLEISTE-BAGUETTES POUR FIXER LES LATTES SOUS VOLIGES		2	30x40	300
GB1	ASSEMBLY REQUIRED-MONTAGE ERFORDERLICH-ASSEMBLAGE REQUIS 		2	36x320	3185 +35
GB2	ASSEMBLY REQUIRED-MONTAGE ERFORDERLICH-ASSEMBLAGE REQUIS 		2	36x320	3185
GB3	ASSEMBLY REQUIRED-MONTAGE ERFORDERLICH-ASSEMBLAGE REQUIS 		2	36x320	4420
DT1	DOOR ASSEMBLING PROFILE-TÜR INSTALLIERUNGSPROFIL -TASSEAU DE FIXATION POUR PORTES		2	18x25	1990
DT2	DOOR ASSEMBLING PROFILE-TÜR INSTALLIERUNGSPROFIL -TASSEAU DE FIXATION POUR PORTES		2	18x25	1920
WT1	WINDOW ASSEMBLING PROFILE-FENSTER INSTALLIERUNGSPROFIL -TASSEAU DE FIXATION POUR FENÊTRE		4	18x25	500
SJ1	SCREW JOINT-GEWINDESTANGE -TIGES FILETÉS		2	M10	2460
SJ2	SCREW JOINT-GEWINDESTANGE -TIGES FILETÉS		2	M10	2320
	NAIL-NAGEL-CLOUS FOR-FÜR-POUR R1, R2		470	Ø2.5	60
	SCREWS-SCHRAUBEN-VIS FOR-FÜR-POUR GB1, GB2, GB3		234	Ø3.5	35
	SCREWS-SCHRAUBEN-VIS FOR-FÜR-POUR ES1, ES2, ES3		20	Ø4.5	50
	SCREWS-SCHRAUBEN-VIS FOR-FÜR-POUR GB1, GB2, GB3		20	Ø4.5	70
	SCREWS-SCHRAUBEN-VIS FOR-FÜR-POUR 007, 015 GB1, GB2, GB3		30	Ø4.5	90
	SCREWS-SCHRAUBEN-VIS FOR-FÜR-POUR BBI1, BBI2, BBI3		10	Ø5.0	120
	SCREWS-SCHRAUBEN-VIS FOR-FÜR-POUR 011, 012, 016 WA-1, WB-1, RB1		50	Ø6.0	160
House 7022782		Material	File 7022782.dwg	Sheet 11	

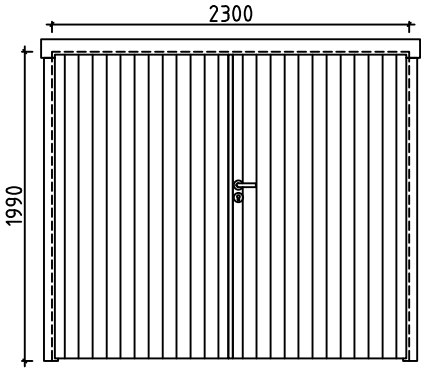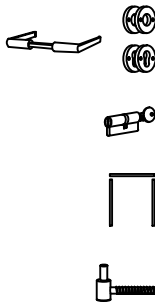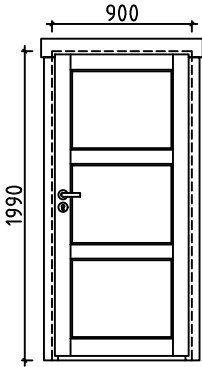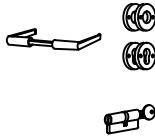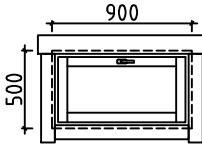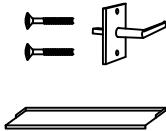Pos	Specification-Bestimmung-Spécification	PCS	Profile (mm)	L (mm)
	GARAGE DOOR-GARAGENTOR-PORTE DE GARAGE (right-rechts-droit) GV_PRE P  	1 1 1 1 8	2300	1990
	DOOR-TÜR-PORTE (right-rechts-droit) AST_PRE  	P 1 1 1	900	1990
	WINDOW-FENSTER-FENÊTRE AST_1H_SU  	2 2 2	900	500
House 7022782		Material		File 7022782.dwg
				Sheet 12

Pos	Assembly Instructions-Montageanleitungen-Instructions de Montage	PCS	Profile (mm)	L (mm)
L1	BOARD-BRETT-PLANCHE 	4	18x120	3185
L2	BOARD-BRETT-PLANCHE 	8	18x90	3185
L3	BOARD-BRETT-PLANCHE 	2	18x120	4420
L4	BOARD-BRETT-PLANCHE 	4	18x90	4420
L5	BOARD-BRETT-PLANCHE 	38	18x70	320

GB1

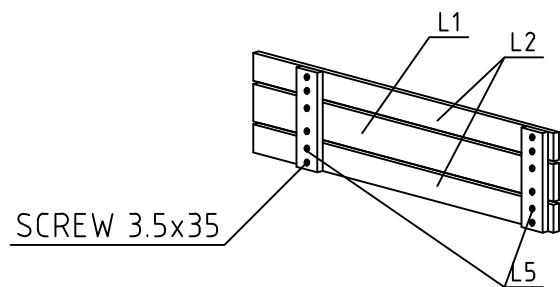
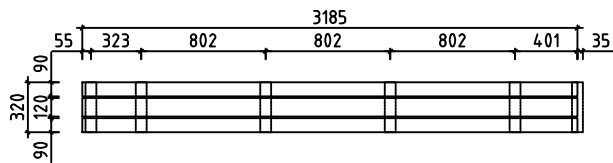
2 36x320

3185
+35

GB2

2 36x320

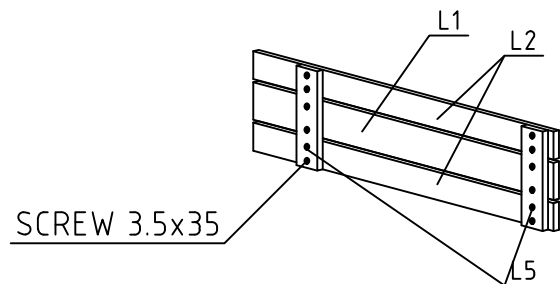
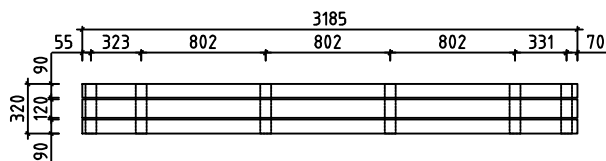
3185



GB3

2 36x320

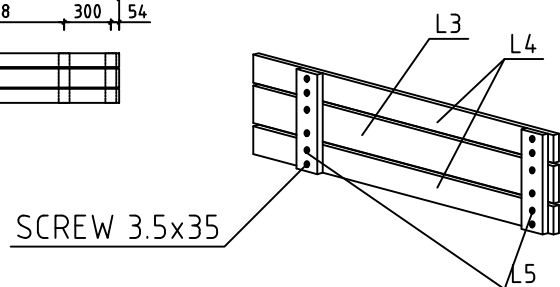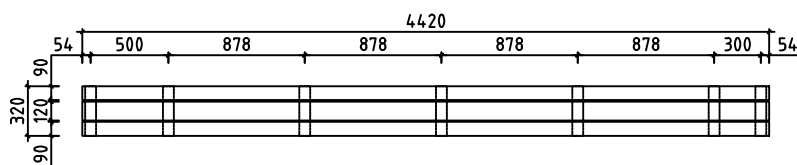4420



#001	1,2	5890	2
#002	1,2	5890	16
#003		5890	1
#004	A,B	4380	2
#005	1	4105	11
#006	A,B	3980	2
#007	A	3780	1
#008	A	3780	15
#009	B	3780	1
#010	A,B	2255	2
#011	1,2	1110	2
#012	1,2	1110	2
#013	1	875	19
#014	B	735	28
#015	B	735	2
#016	1,2	730	10
#017	1	705	8