

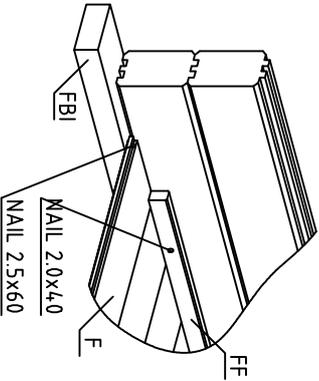
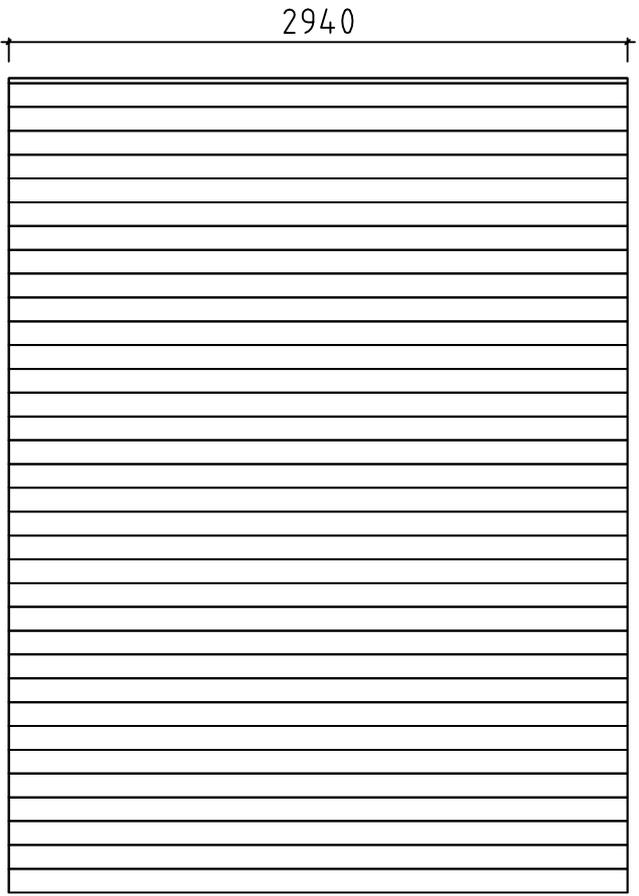
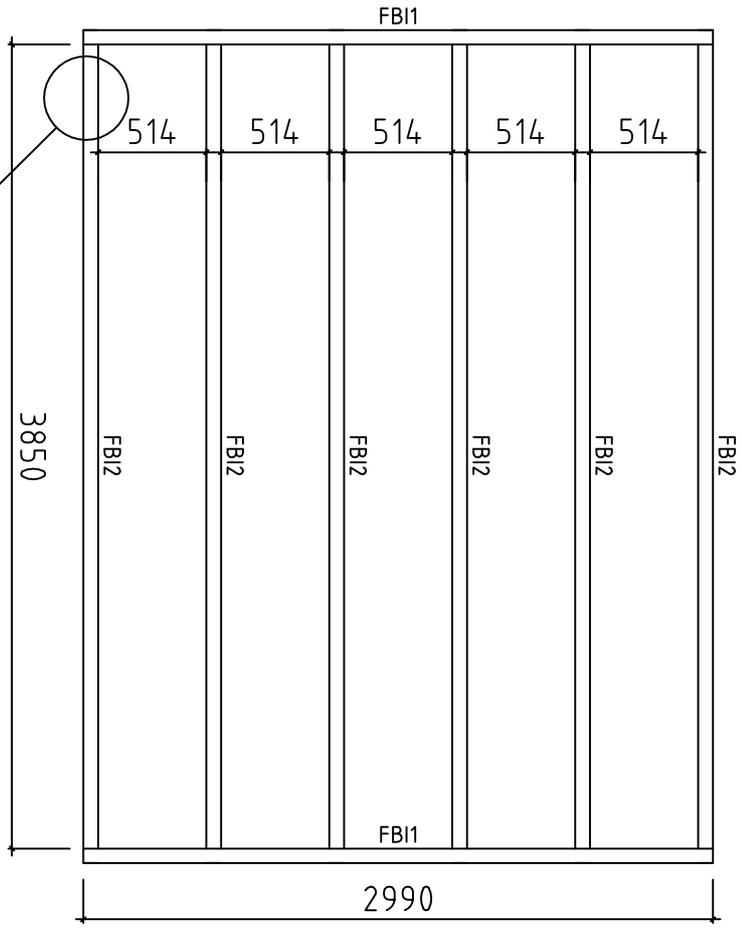
Date rev. Description V 1.0

House	2804400	Sheet	1
-------	---------	-------	---

Drawing	3D	Scale	
---------	----	-------	--


Material	28X135	Date	27.04.2021
----------	--------	------	------------

Drawer	K.K.	File	2804400.dwg
--------	------	------	-------------



Date rev. Description

House	2804400	Sheet	2
Drawing	FLOORBEAMS-FUSSBODENBALKEN-VLOERBALKEN	Scale	1:35
Material	70x45	Date	27.04.2021
Drawer	K.K.	File	2804400.dwg

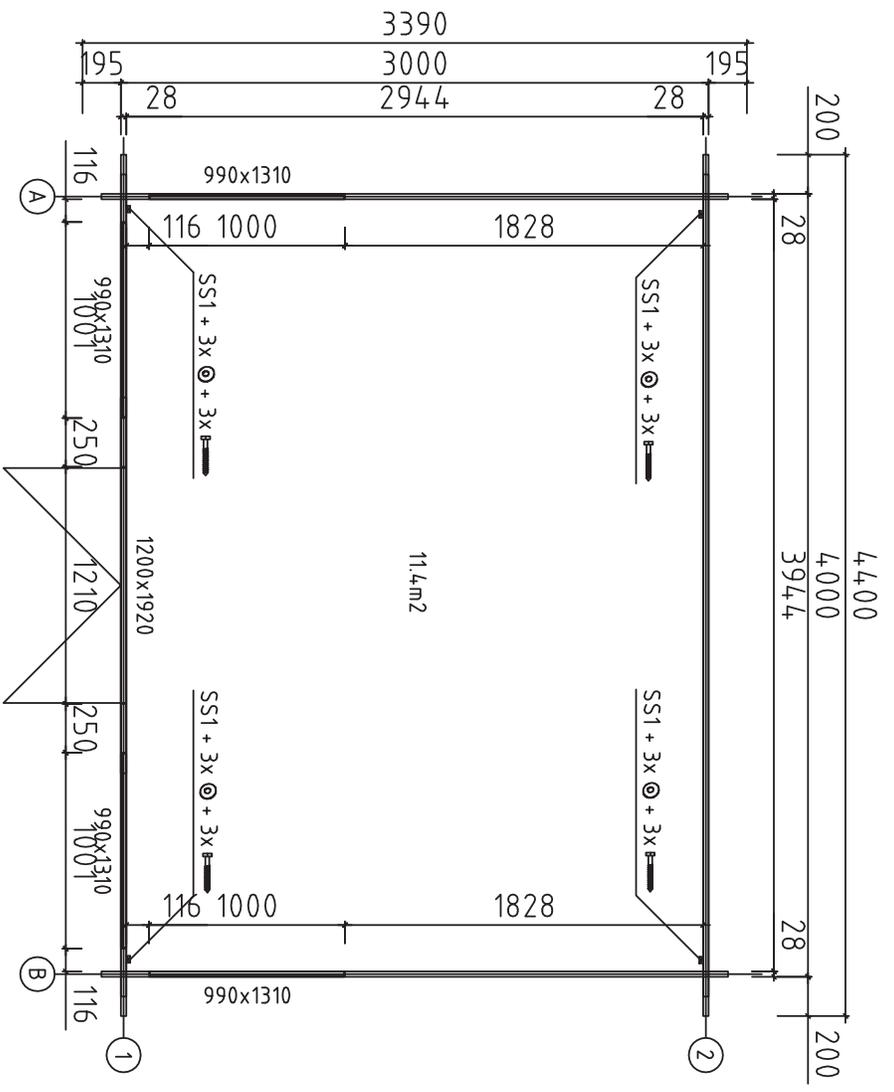


Date rev. Description

House	2804400	Sheet	3
-------	---------	-------	---

Drawing	Grundplan-Grundplan-plan	Scale	1:35
---------	--------------------------	-------	------

Material	28x135	Date	27.04.2021
----------	--------	------	------------

Drawer	K.K.	File	2804400.dwg
--------	------	------	-------------

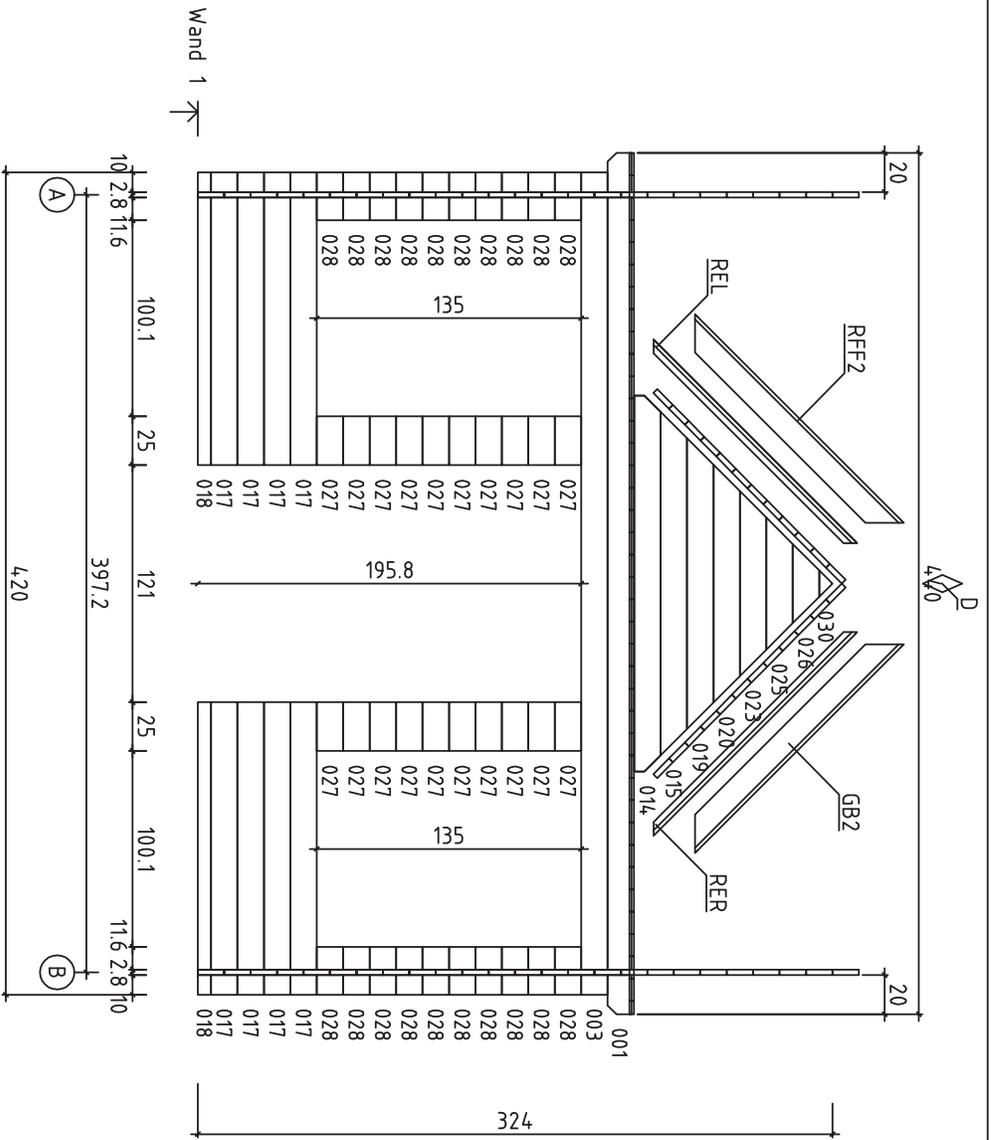

Date rev. Description

House 2804400

Sheet 6

Drawing Groundplan-Grundplan-plan


Scale 1:35

Material 28x135

Date 27.04.2021

Drawer K.K.

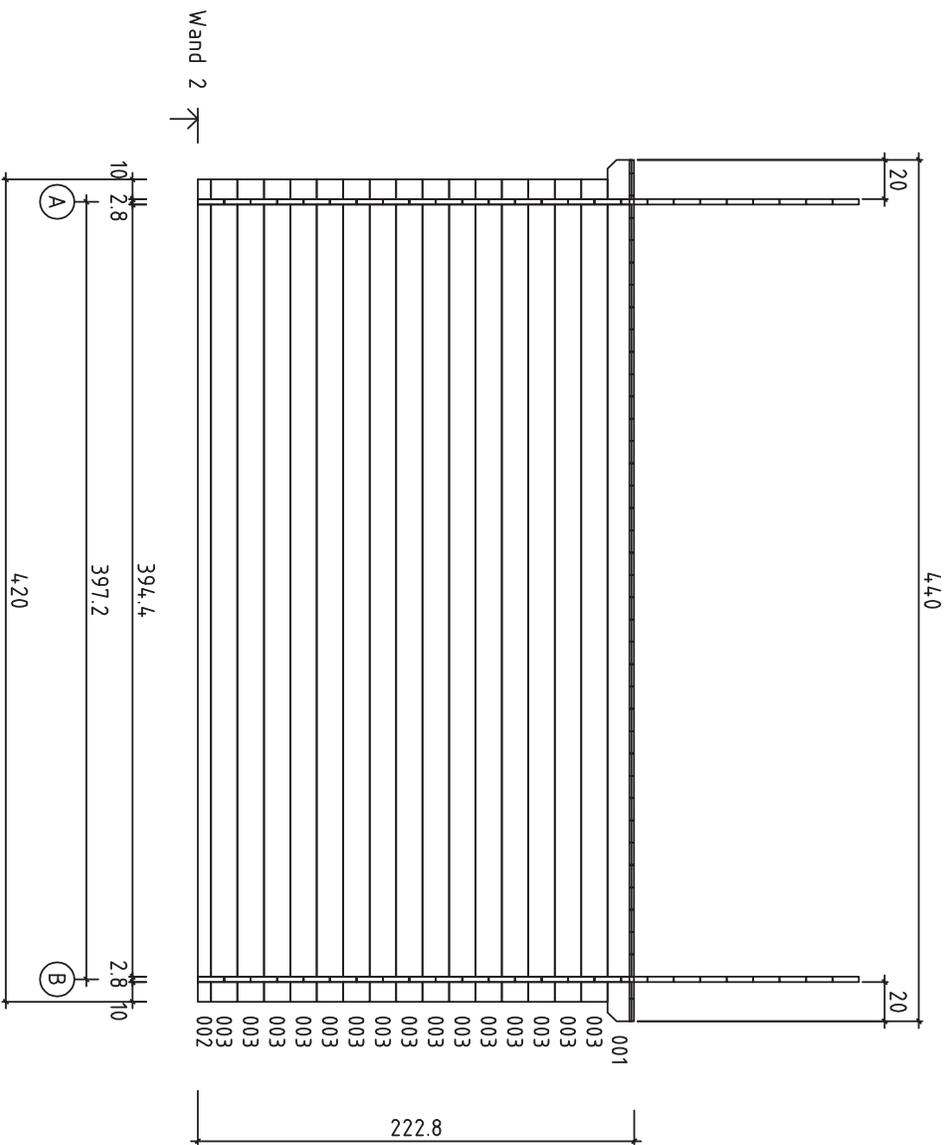File 2804400.dwg



Date rev. Description

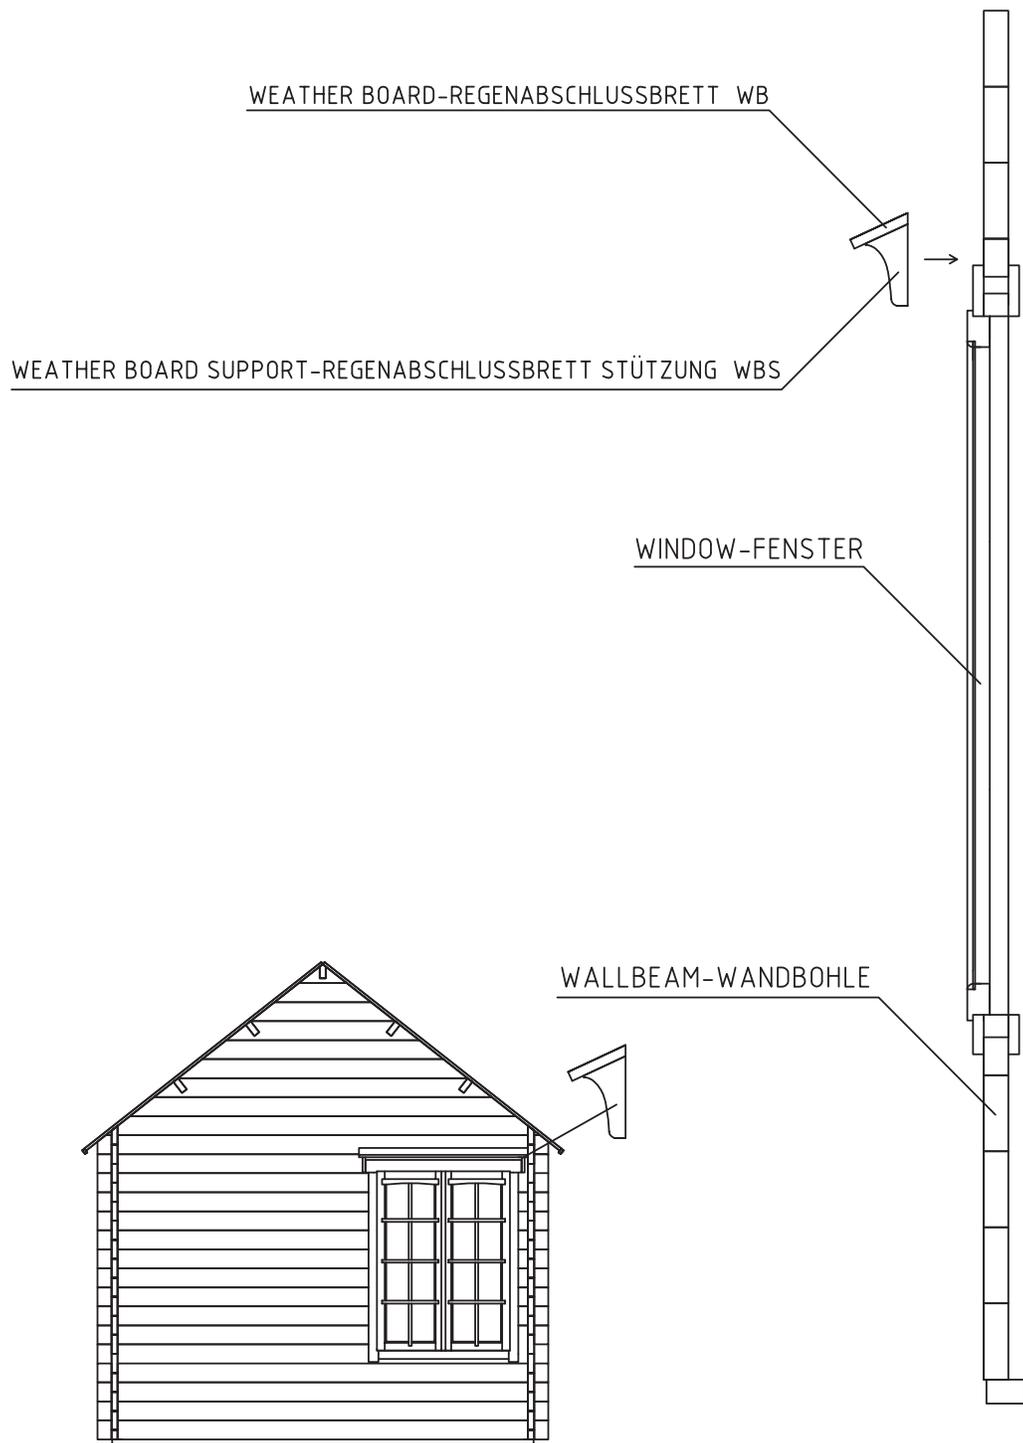
House 2804400 Sheet 7

Drawing Groundplan-Grundplan-plan Scale 1:35















Material 28x135 Date 27.04.2021

Drawer K.K. File 2804400.dwg

WEATHER BOARD INSTALLATION REGENABSLUSSBRETT INSTALLATION







1 PAKK L<4.50m

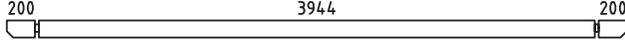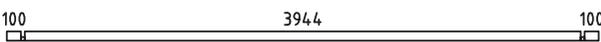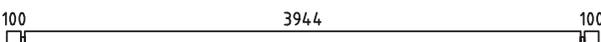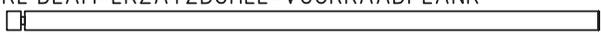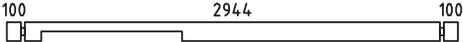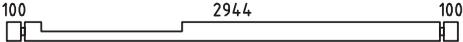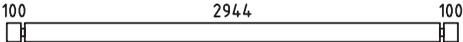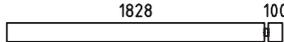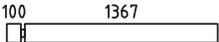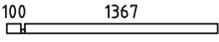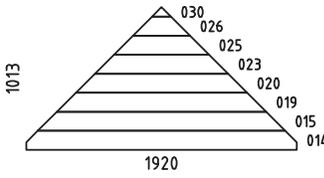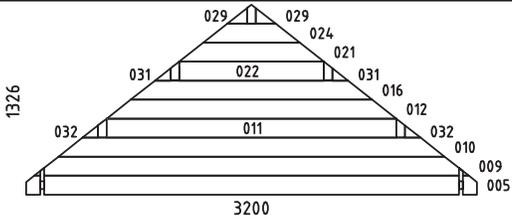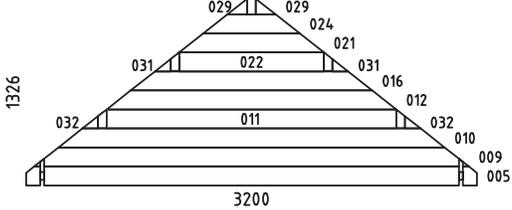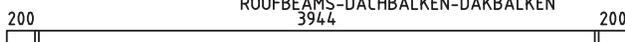Pos	2804400	Pcs.	Profil (mm)	L (mm)		
001		2	28x122	4400		
002		1	28x68	4200		
003		16	28x135	4200		
004	SPARE BEAM-ERZATZBOHLE-VOORRAADPLANK 	1	28x135	4200		
006		2	28x135	3200		
007		2	28x135	3200		
008		8	28x135	3200		
013		18	28x135	1956		
017		8	28x135	1495		
018		2	28x68	1495		
027		20	28x135	250		
028	116100 	38	28x135	244		
W1-1		1	28x1013	1920		
WA-1		1	28x1326	3200		
WB-1		1	28x1326	3200		
HB	HIT BLOCK-SCHLAGHÖLZER-BLAZENPLANK 	2	28x135	300		
FBI2	FLOORBEAMS-FUSSBODENBALKEN-VLOERBALKEN 	IMM	6	70x45	3850	
FBI1	FLOORBEAMS-FUSSBODENBALKEN-VLOERBALKEN 	IMM	2	70x45	2990	
RB1	ROOFBEAMS-DACHBALKEN-DAKBALKEN 	4	70x140	4400		
Kood	2804400	Materjal	File	2804400.dwg	Leht	9

1 PAKK L<4.50m

Pos	2804400	Pcs.	Profil (mm)	L (mm)
RB2	<p>ROOFBEAMS-DACHBALKEN-DAKBALKEN 3944</p>	1	70x140	4400
F	FLOORBOARD-FUSSBODENBRETT-VLOERPLANK or-oder-of	45+1 35+1	18x88 18x114	2940
R	ROOFBOARD-DACHBRETT-DAKPLANK or-oder-of	100+1 78+1	18x88 18x114	2160
FF	FLOOR FILLET-FUSSBODENLEISTE-VLOERPLINT		18x35	14.0
GB1 GB2	GABLE BOARD-GIEBELBLENDE-GEVELPLANK	4 2	18x120 18x120	2260 1500
ES	EAVE SLAT-TRAUFFENLEISTE-AFDEKLIJST	4	18x35	2260
RFF1 RFF2	ROOF FELT FILLET-GIEBELLEISTE-GEVELLIJST	4 2	18x35 18x35	2260 1500
D	DIAMOND-RAUTE-DIAMANT	3	18x90	200
SS1	STORM SLAT-STURMLEISTE-STORMLIJST	4	18x35	2190
ROOF ELEMENTS-DACHELEMENTE-DAKELEMENTEN				
	<p>REL RER</p>	1+1	49x1370	1480
	SCREWS-SCHRAUBEN-SCHROEF (FOR-FÜR-VOOR STORM SLAT-STURMLEISTE-STORMLIJST)	12	Ø6	35
	WASHER-SCHEIBE-SCHIJF (FOR-FÜR-VOOR STORM SLAT-STURMLEISTE-STORMLIJST)	12	Ø6	
WBS	WEATHER BOARD SUPPORT-REGENABSCHLUSSBRETT STÜTZUNG	8		
WB	WEATHER BOARD-REGENABSCHLUSSBRETT	1 2	18x120 18x120	3900 1200
	NAILS-NAGEL-NAGEL	770	Ø2.5	60
	SCREWS - RUUVIT - SKRUVAR FLOORBEAMS-LATTIAPALKIT-GOLVBJÄLKAR HALFBEAMS-PUOLEKSPALKIT-FÖR ATT HALVA VÄGGPROFILER	42	4.5	90
	SCREWS - RUUVIT - SKRUVAR GABLE BOARDS-KAAPELILAUTA-VINDBRÄDE EAVE BOARD-RÄYSTÄSLAUTA-TAKFOTBRÄDE EAVE SLAT-RÄYSTÄSLISTA-TAKFOTLIST	60	4.5	50
	SCREWS - RUUVIT - SKRUVAR ROOF FELT FILLET-KAAPELILAUDAN PEITELAUTA TAKBRÄDE FÖR GAVELBRÄDE	20	3.5	35
Kood	2804400	Materjal	File 2804400.dwg	Leht 10

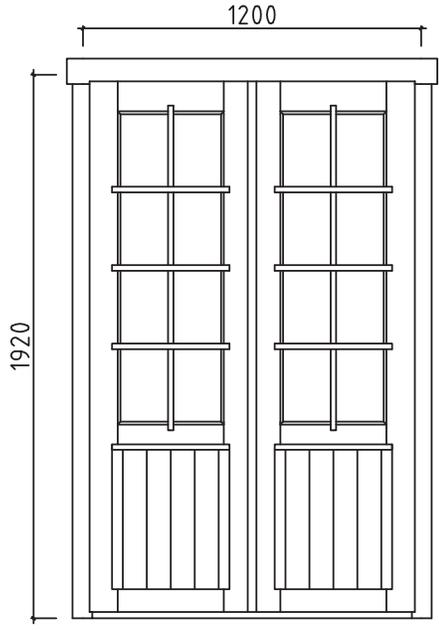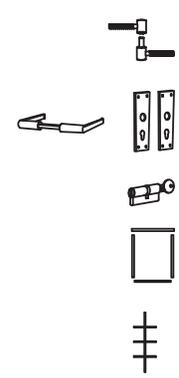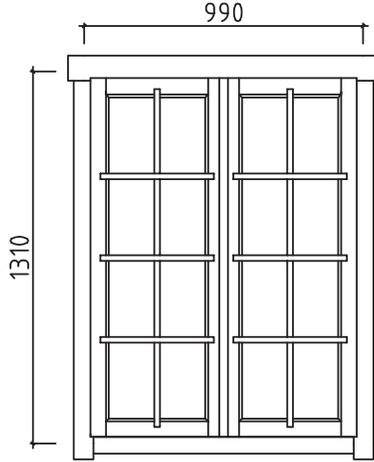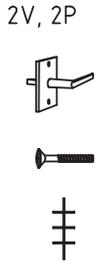1 PAKK L<4.50m

Pos	2804400	Pcs.	Profil (mm)	L (mm)
	<p>DOUBLED00R-DOPPELTÜR-DUBBELE DEUR 1200x1930 1pc-st-st (right-rechts-rechts)</p>  <p>AST</p> 	1	1200	1930
	<p>DOUBLE WINDOW-DOPPELFENSTER-DUBBELE VENSTER 990x1310 4pcs-st-st</p>  <p>AST</p> 	4	990	1310
Kood	2804400	Materjal	File	2804400.dwg
			Leht	11