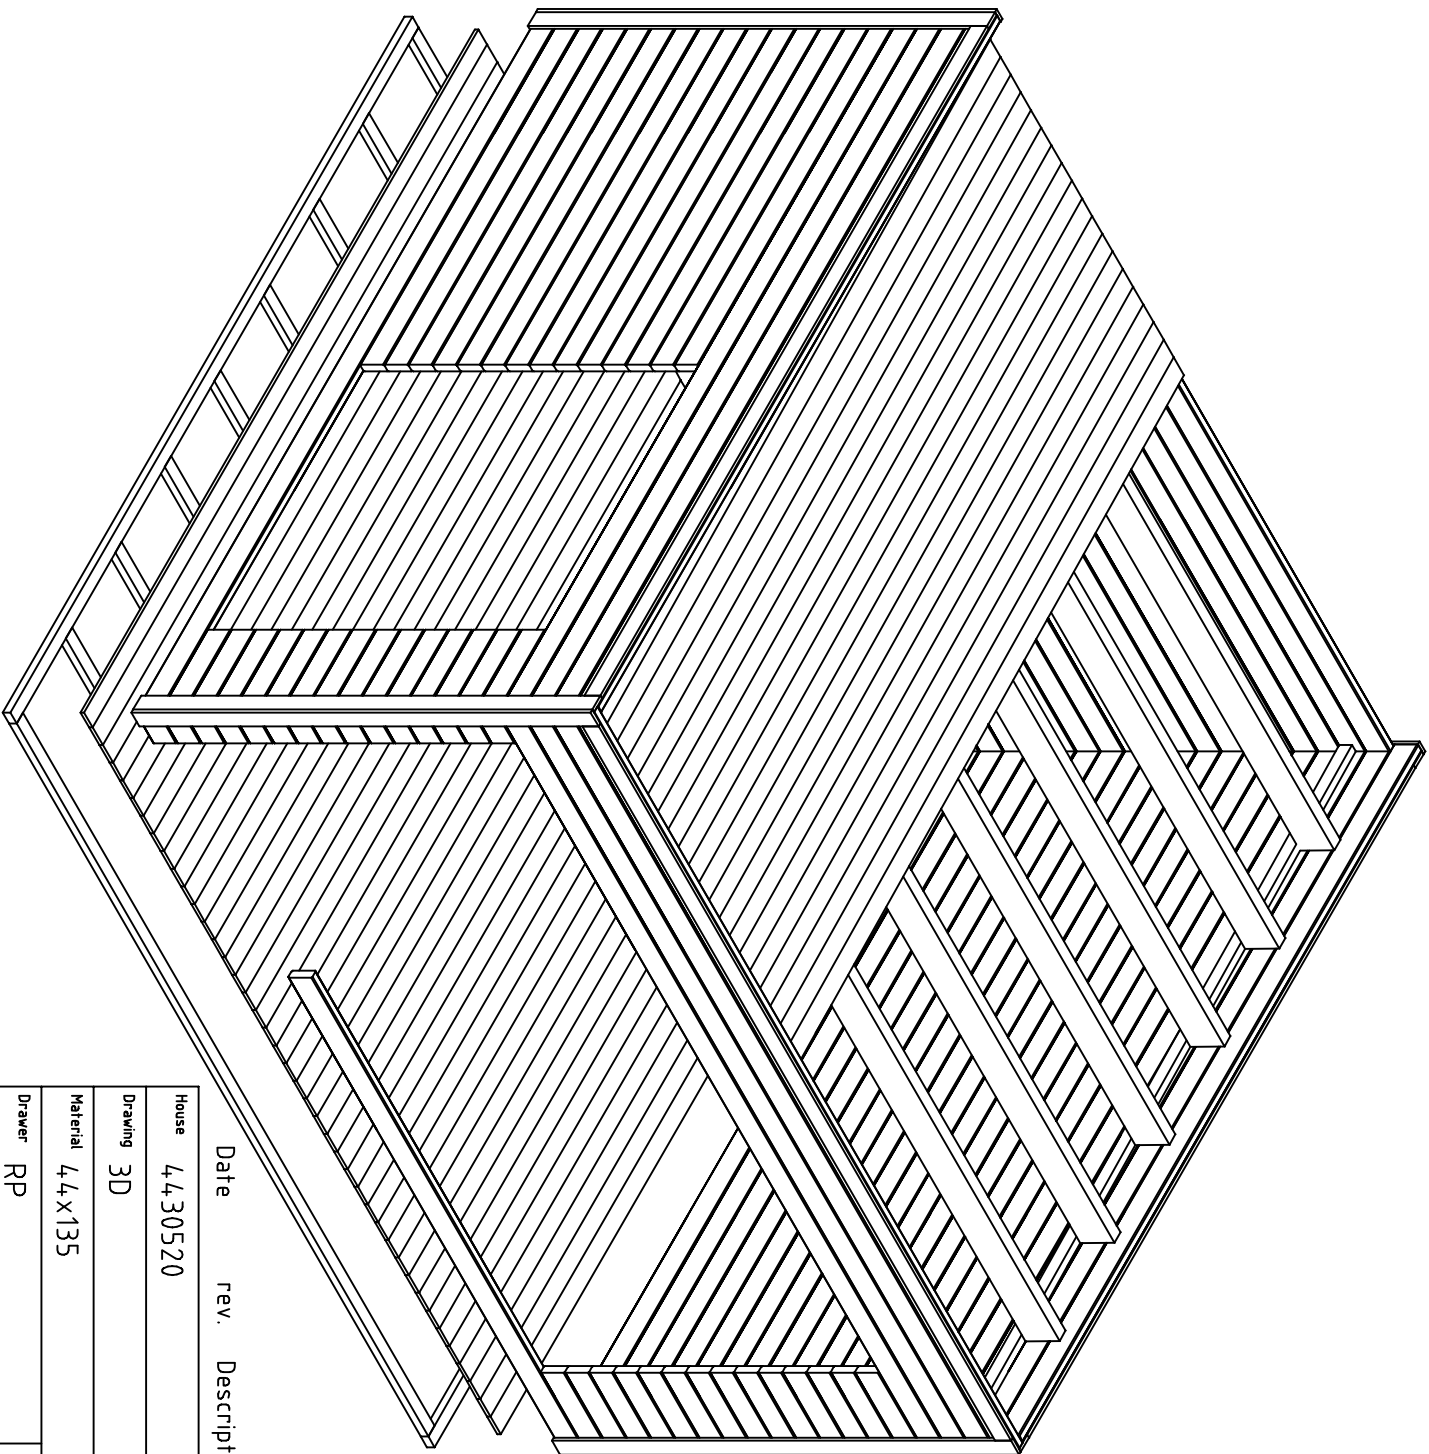
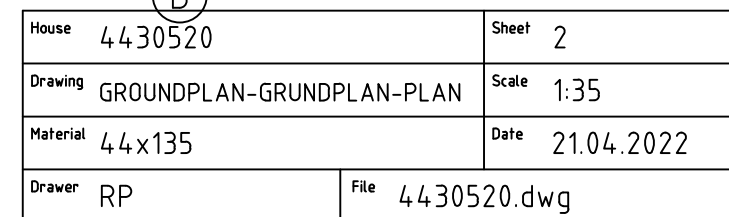
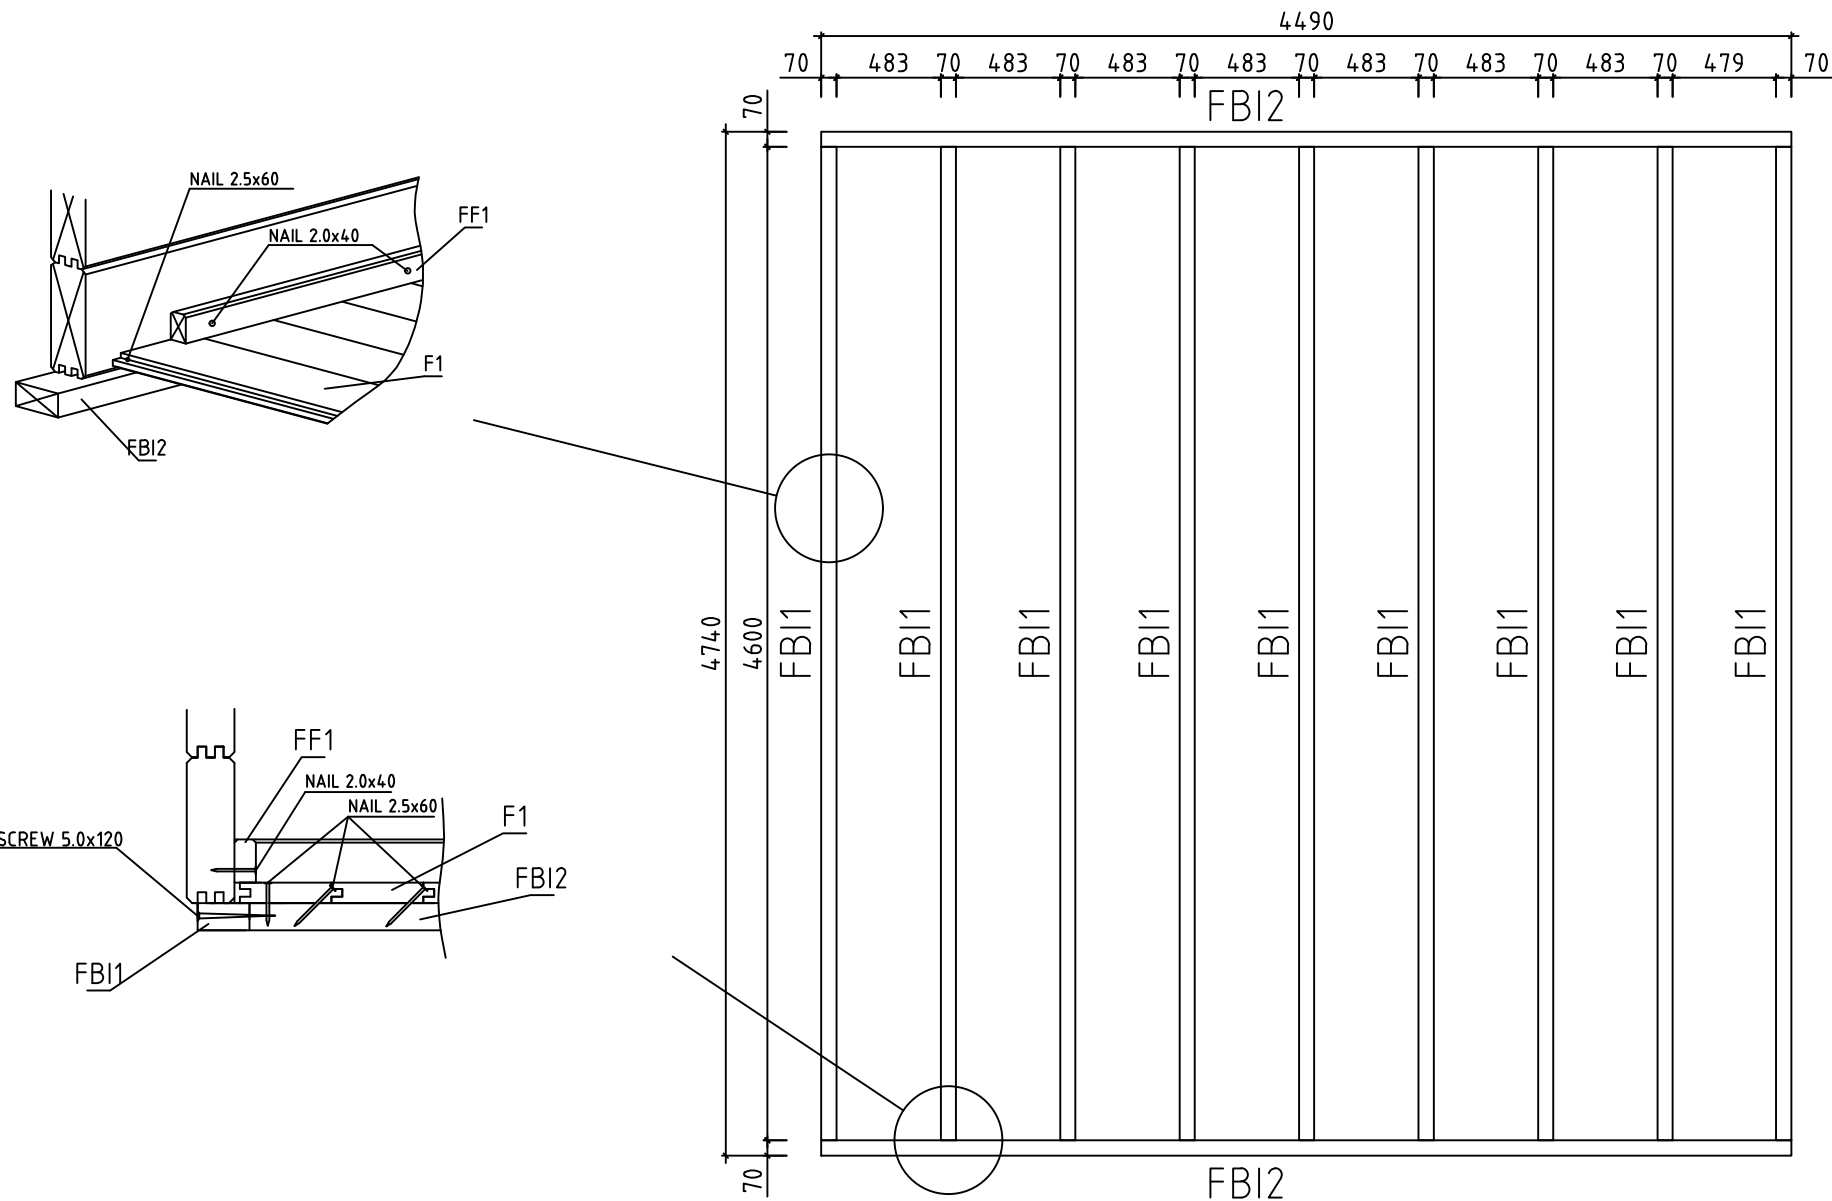





Date rev. Description

House	4.4.30520	Sheet	1
Drawing	3D	Scale	
Material	4.4x135	Date	21.04.2022
Drawer	RP	File	4.4.30520 3D.dwg








House	4430520	Sheet	3
Drawing	FLOORBEAMS-FUSSBODENBALKEN-VLOERBALKEN	Scale	1:35
Material	70x43	Date	21.04.2022
Drawer	RP	File	4430520.dwg

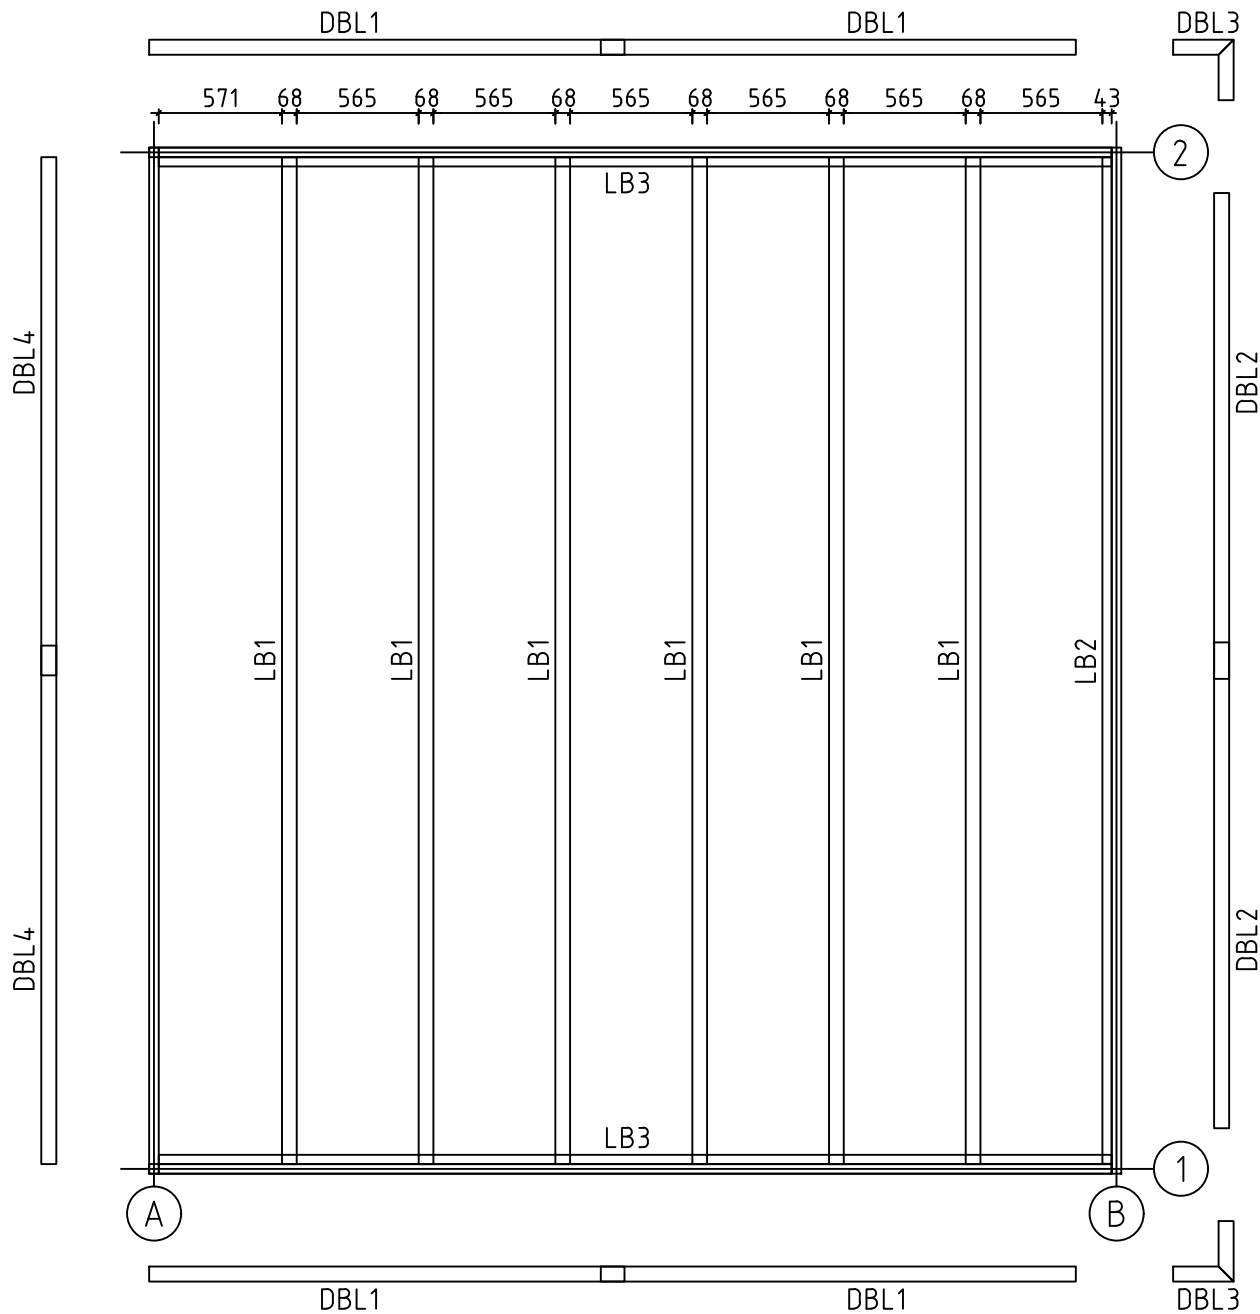


House	4430520	Sheet	4
Drawing	ROOFBEAMS-DACHBALKEN-DAKBALK	Scale	1:35
Material	43x140, 43x43	Date	21.04.2022
Drawer	RP	File	4430520.dwg

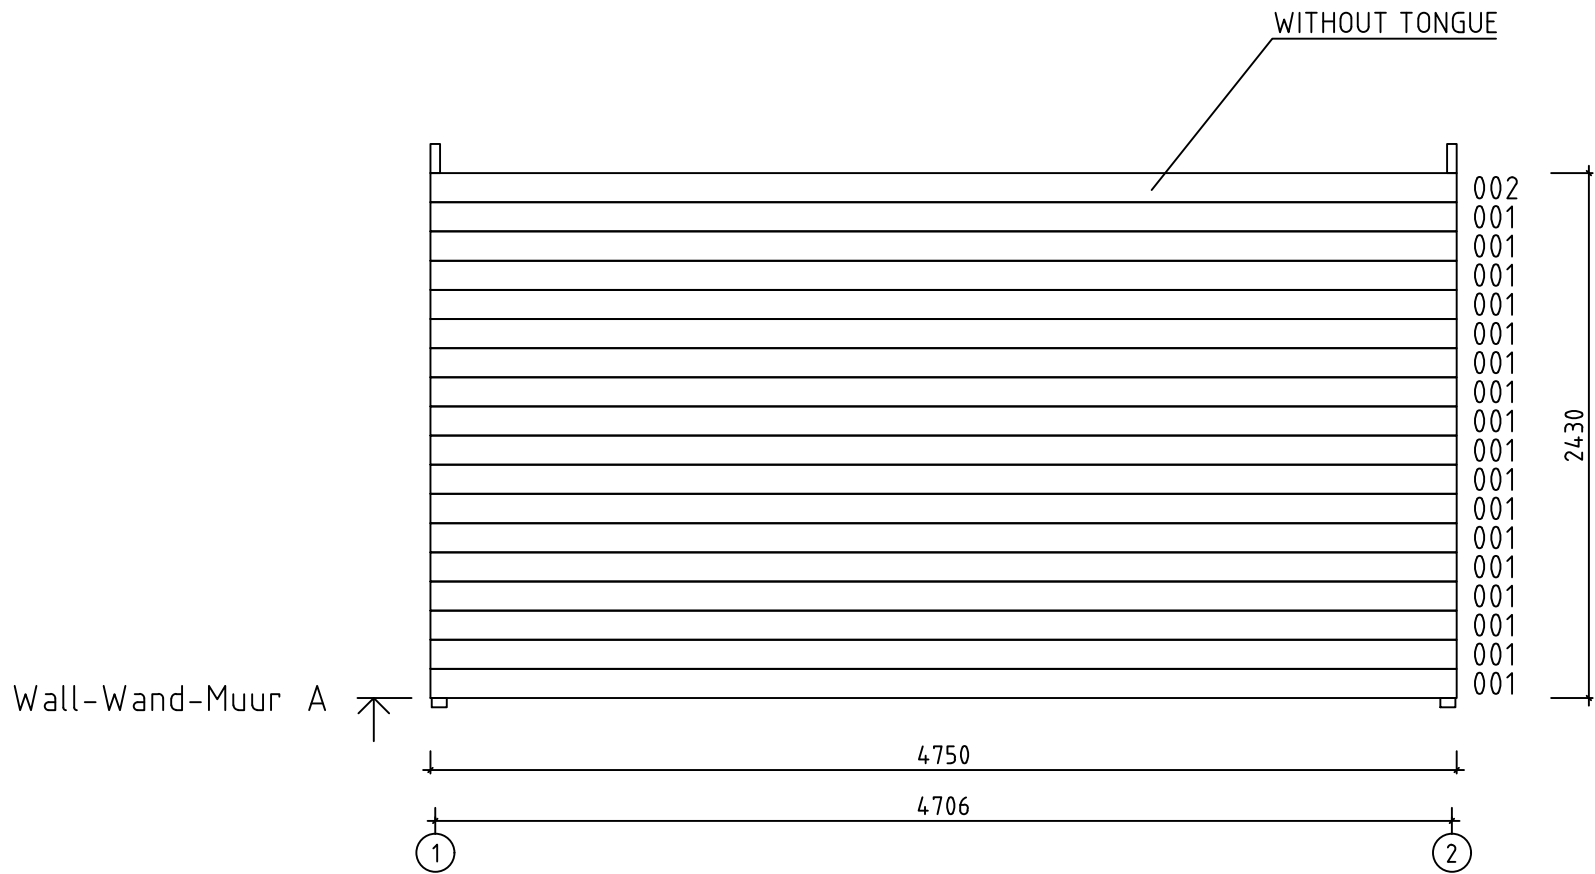

House	4430520	Sheet	5
Drawing	WALL-WAND-MUUR A	Scale	1:35
Material	44x135	Date	21.04.2022
Drawer	RP	File	4430520.dwg

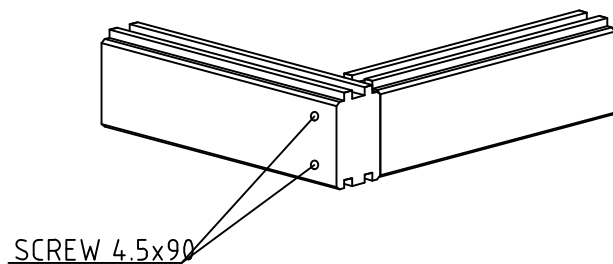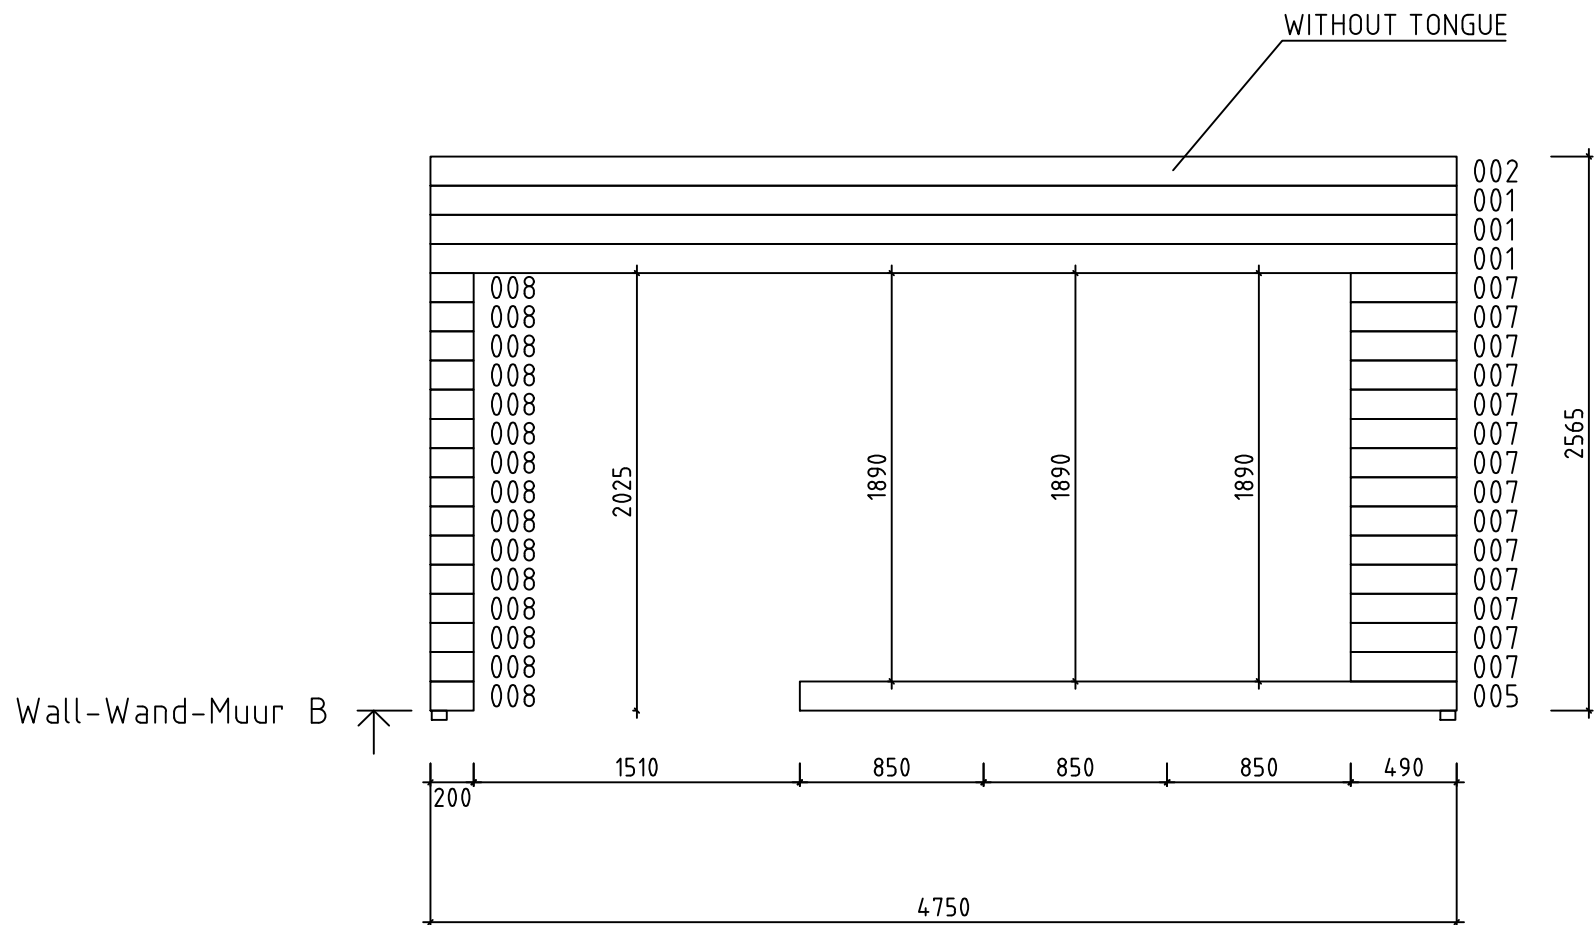


House	4430520	Sheet	6
Drawing	WALL-WAND-MUUR B	Scale	1:35
Material	44x135	Date	21.04.2022
Drawer	RP	File	4430520.dwg
















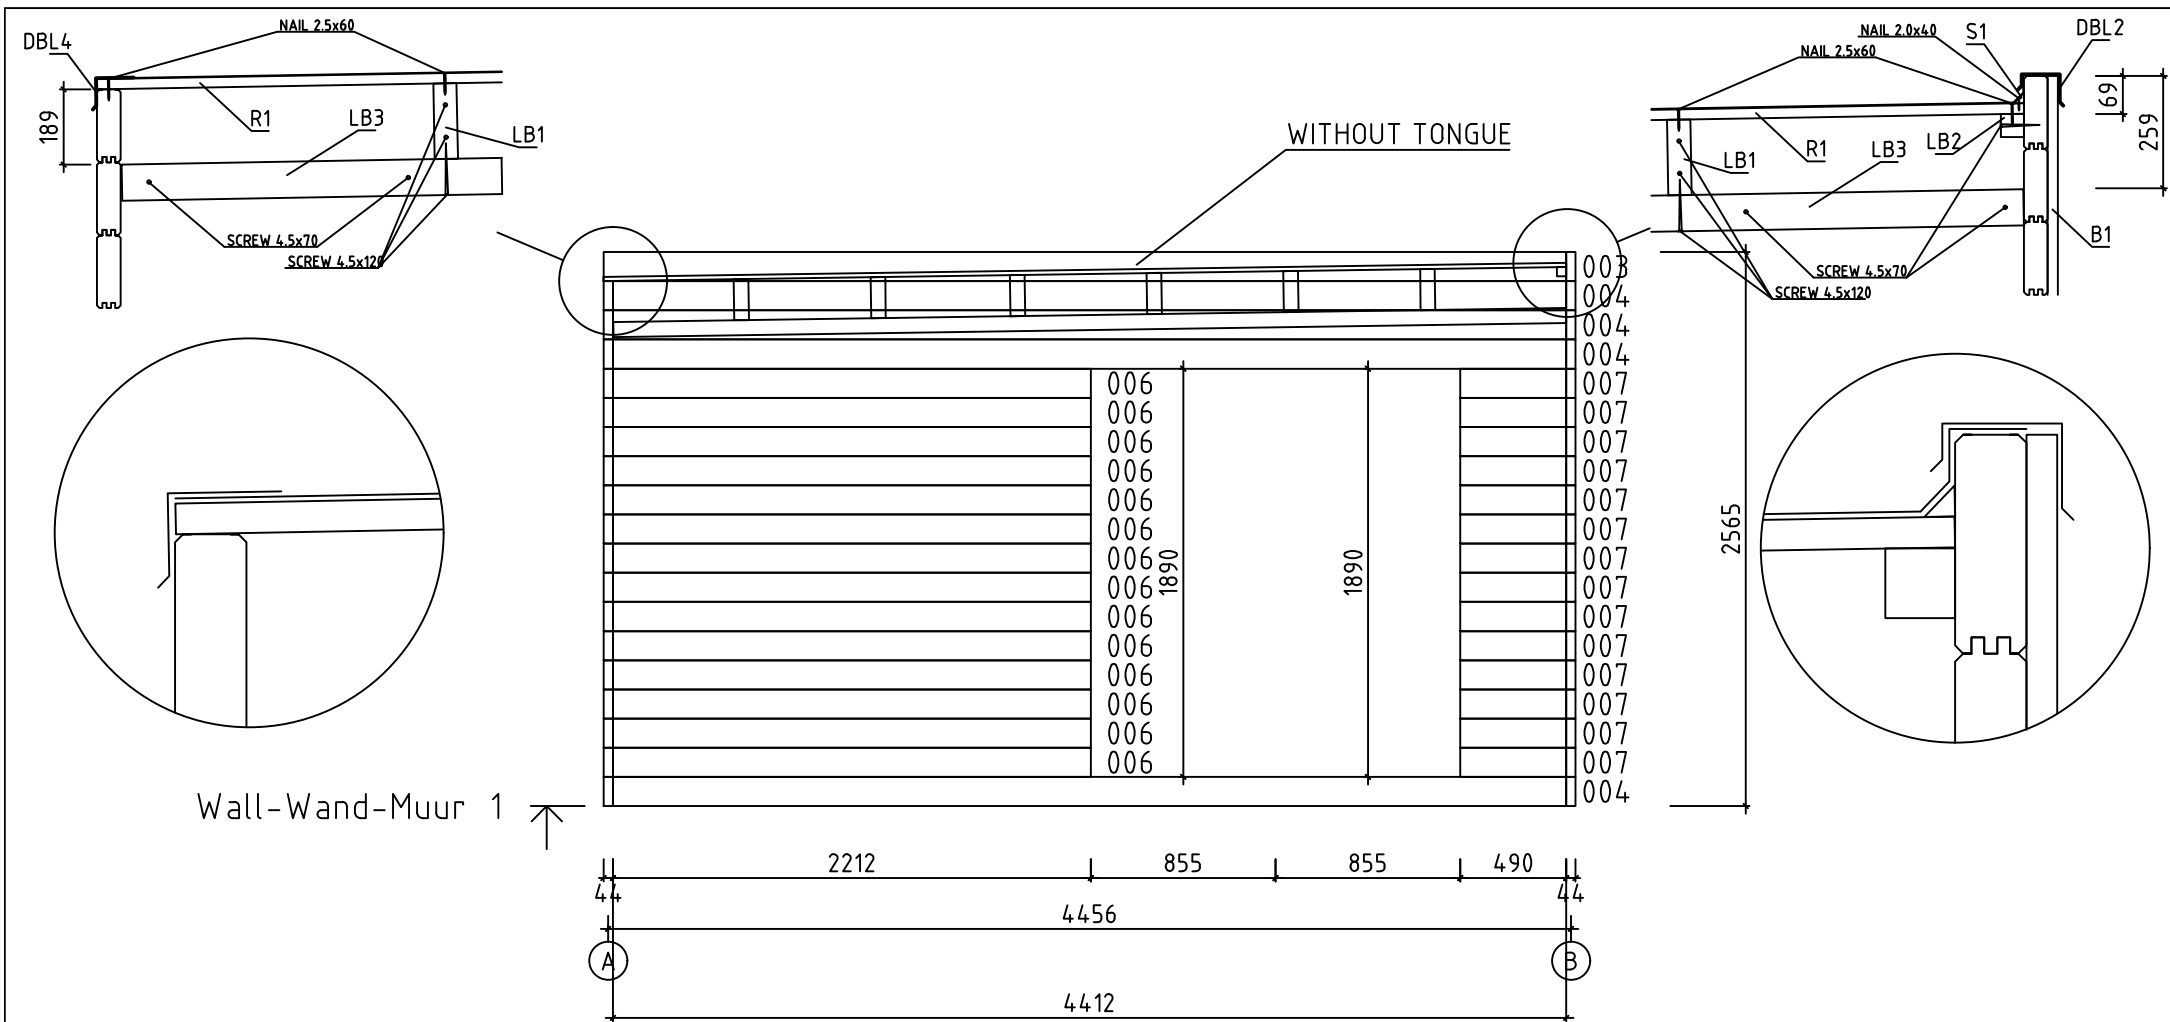






Wall-Wand-Muur 1

House	4430520	Sheet	7
Drawing	WALL-WAND-MUUR 1	Scale	1:35
Material	44x135	Date	21.04.2022
Drawer	RP	File	4430520.dwg

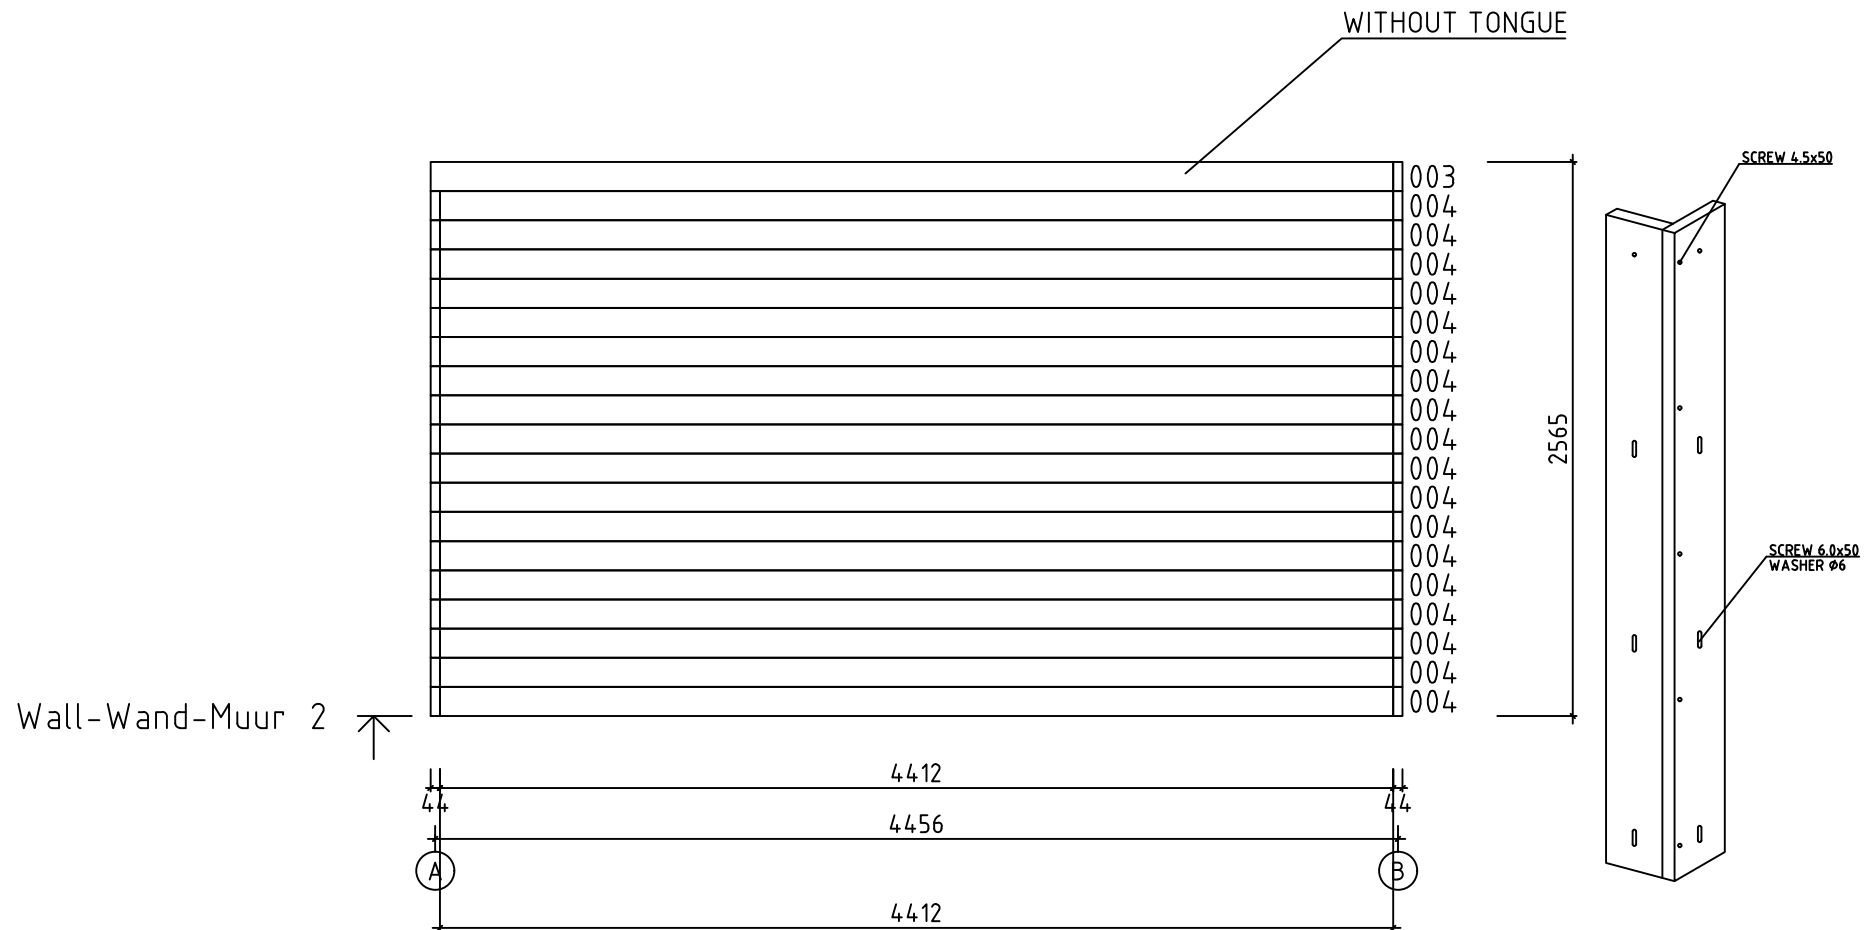

House	4430520	Sheet	8
Drawing	WALL-WAND-MUUR 2	Scale	1:35
Material	44x135	Date	21.04.2022
Drawer	RP	File	4430520.dwg

      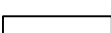     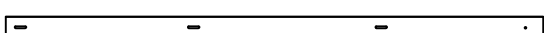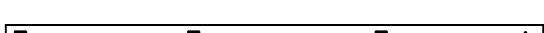  Pos	Specification-Bestimmung-Omschrijving		Pcs. St.	Profil(e) (mm)	L (mm)
001			20+1	44x135	4750
002			2	44x135	4750
003			2	44x135	4456
004			22	44x135	4412
005			1	44x135	3040
006			14	44x135	2212
007			28	44x135	490
008			15	44x135	200
LB1	ROOFBEAMS-DACHBALKEN-DAKBALK 		6	68x190	4662
LB3	ROOFBEAMS-DACHBALKEN-DAKBALK 		2	43x70	4410
LB2	ROOFBEAMS-DACHBALKEN-DAKBALK 		1	43x43	4660
FBI1	FLOORBEAMS-FUSSBODENBALKEN-VLOERBALKEN  IMM		9	70x43	4600
FBI2	FLOORBEAMS-FUSSBODENBALKEN-VLOERBALKEN  IMM		2	70x43	4490
B3	BOARD-BRETT-PLANK		1	90x19	4608
B4	BOARD-BRETT-PLANK		2	90x19	4320
B1	BOARD-BRETT-PLANK		6	90x19	2565
B2	BOARD-BRETT-PLANK		2	63x19	2565
S1	SLAT-LEISTE-LIJST		1	19x19	4660
HB	HIT BLOCK-SCHLAGHÖLZER-BLAZENPLANK		2	44x135	300
F1	FLOORBOARD-FUSSBODENBRETT-VLOERPLANK	 or 	41+1 54+1	114x19 88x19	4406
R1	ROOFBOARD-DACHBRETT-DAKPLANK	 or 	41+1 54+1	114x19 88x19	4457
FF1	FLOOR FILLET-FUSSBODENLEISTE-VLOERPLINT			19x35	19 m
DBL1	SHEET METAL FOR ROOF COMPLETION-BLECH FÜR DACHABSCHLUSS-PLAATIJZER VOOR DAK INVULLEN  (brown-braun-bruin)		4 2		2200 2250
DBL3	SHEET METAL FOR ROOF COMPLETION-BLECH FÜR DACHABSCHLUSS-PLAATIJZER VOOR DAK INVULLEN  (brown-braun-bruin)		2		280+280
DBL4	SHEET METAL FOR ROOF COMPLETION-BLECH FÜR DACHABSCHLUSS-PLAATIJZER VOOR DAK INVULLEN  (brown-braun-bruin)		2		2400
House	4430520	Material	File 4430520.dwg		Sheet 9

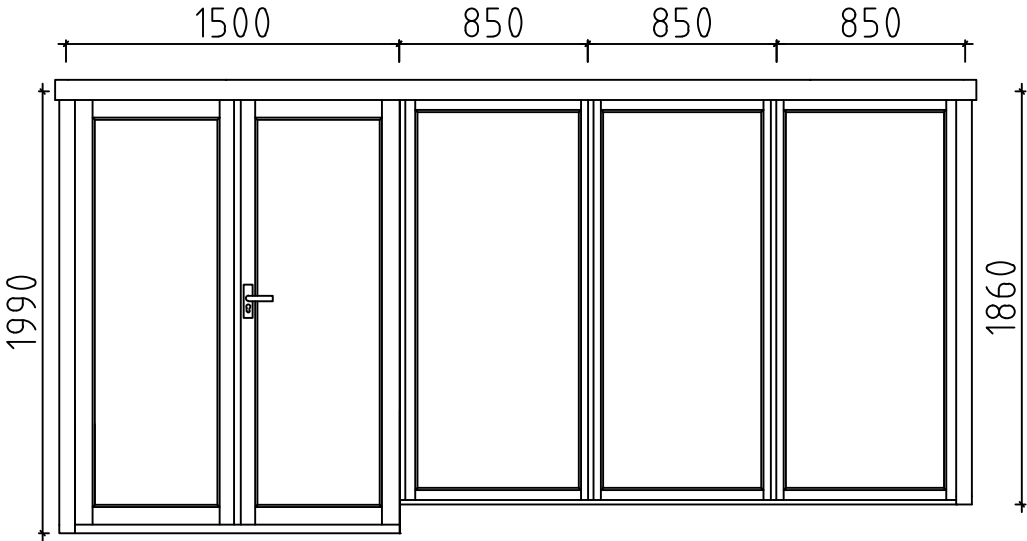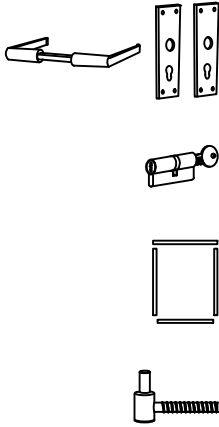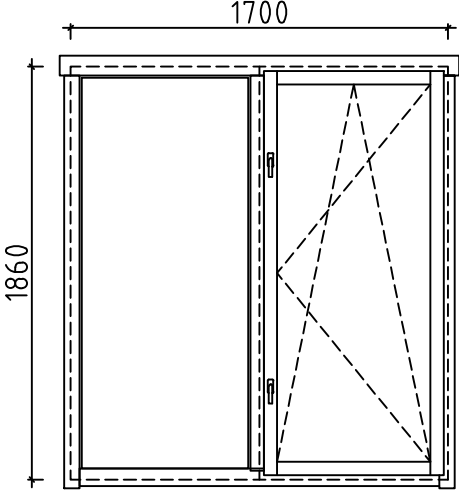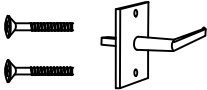Pos	Specification-Bestimmung-Omschrijving			Pcs. St.	Profil(e) (mm)	L (mm)
	SCREWS-SCHRAUBEN-SCHROEF FOR-FÜR-VOOR	B1, B2		32	ø6	50
	WASHER-SCHEIBE-SCHIJF FOR-FÜR-VOOR	B1, B2		32	ø6	
	NAIL-NAGEL-NAGEL FOR-FÜR-VOOR	FF1, S1		50	ø2.0	40
	NAIL-NAGEL-NAGEL FOR-FÜR-VOOR	F1, R1		1000	ø2.5	60
	SHEET METAL SCREWS-BLECHSCHRAUBEN-PLAATIJZER SCHROEF (brown-braun-bruin) FOR-FÜR-VOOR	DBL		50	ø4.8	28
	SCREWS-SCHRAUBEN-SCHROEF FOR-FÜR-VOOR	B1, B2, B3, B4		40	ø4.5	50
	SCREWS-SCHRAUBEN-SCHROEF FOR-FÜR-VOOR	LB2, LB3		30	ø4.5	70
	SCREWS-SCHRAUBEN-SCHROEF FOR-FÜR-VOOR	001, 002, 005, 007, 008		150	ø4.5	90
	SCREWS-SCHRAUBEN-SCHROEF FOR-FÜR-VOOR	FBI1, FBI2, LB1		60	ø5.0	120
	SCREWS-SCHRAUBEN-SCHROEF FOR-FÜR-VOOR	002, 003, 005		20	ø6.0	160
	DOUBLEDOR-DOPELTÜR-DUBBELE DEUR (right-rechts-rechts) AST_ISO_PL P  			1 1 1 6	4050	1990
	DOUBLE WINDOW-DOPPEL FENSTER-DUBBELE VENSTER (right-rechts-rechts) AST_ISO_KP  			1 2	1700	1860
House	4430520	Material	File	4430520.dwg	Sheet	10

#001	A,B	4750	20+1
#002	A,B	4750	2
#003	1,2	4456	2
#004	1,2	4412	22
#005	B	3040	1
#006	1	2212	14
#007	1,B	490	28
#008	B	200	15