

House 7009721

Drawing 3D

Material 70x135


Drawer RP

Sheet 1




Scale

Date 18.05.2021

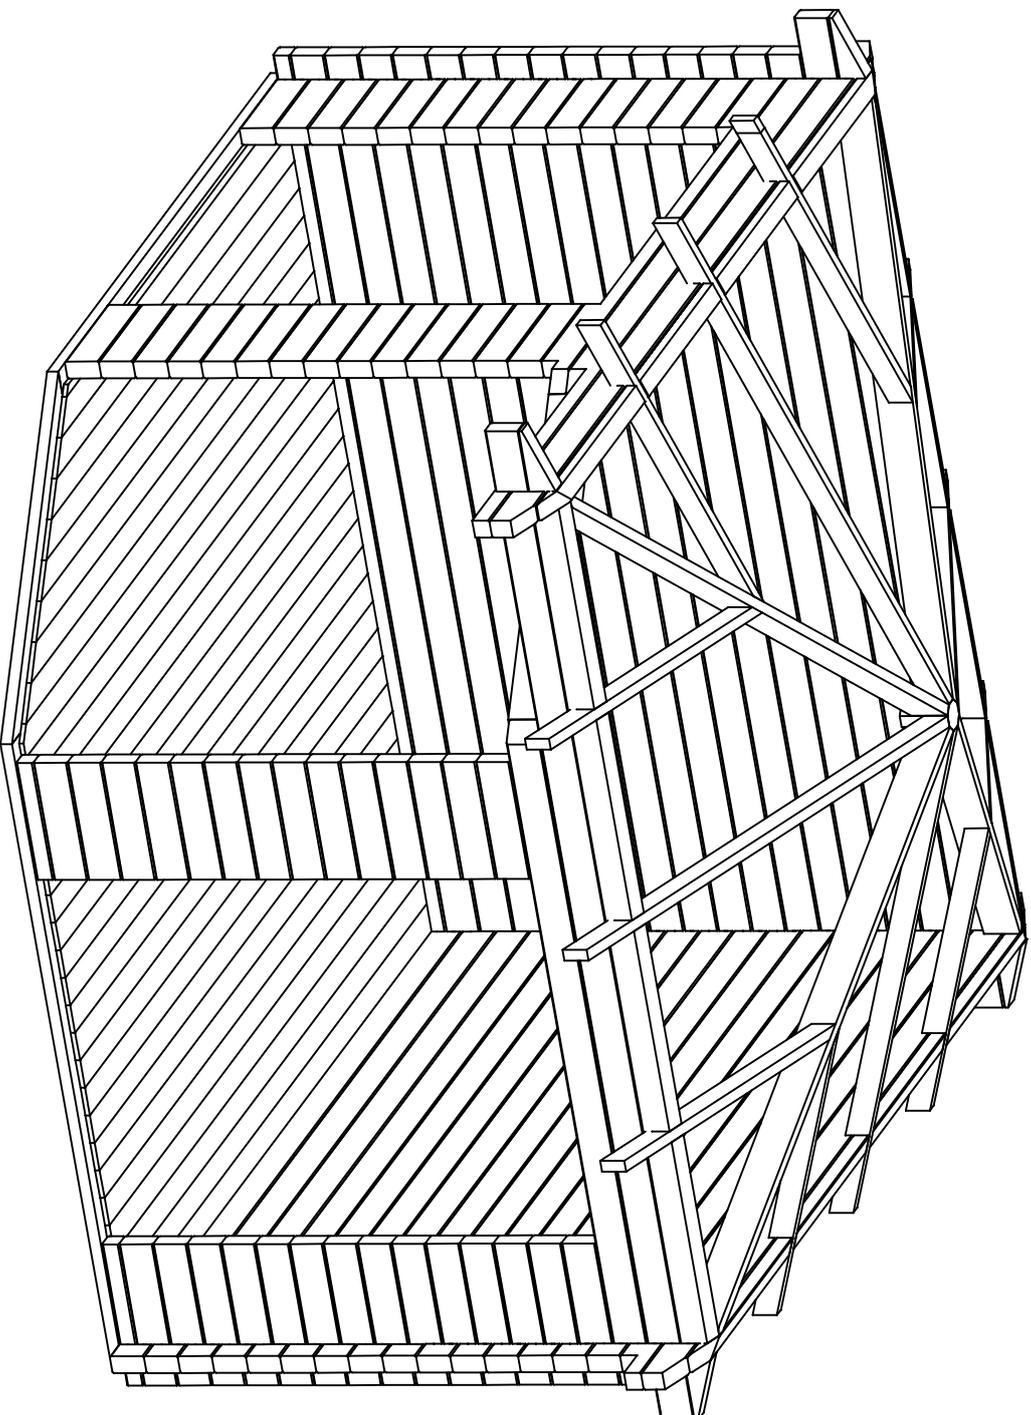File 7009721_3D.dwg







House	7009721	Sheet	2
Drawing	3D	Scale	
Material	70x135	Date	18.05.2021
Drawer	RP	File	7009721_3D.dwg

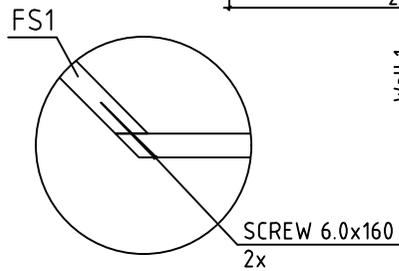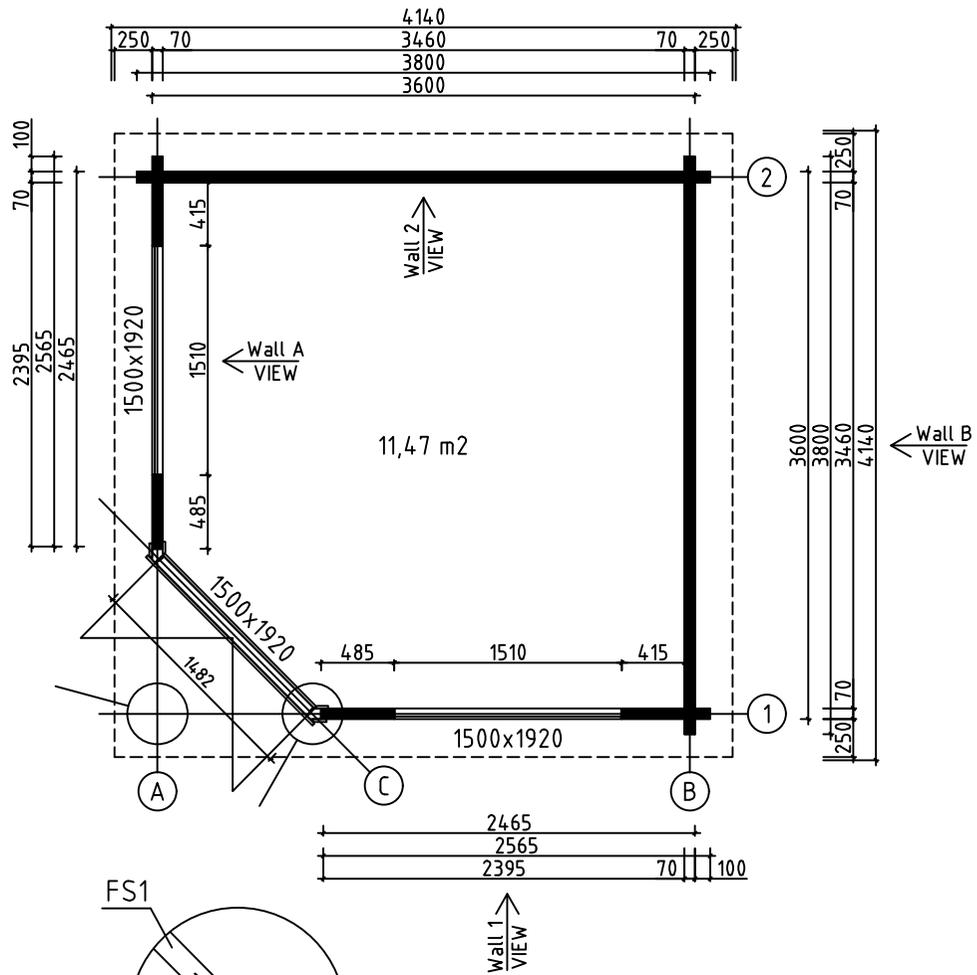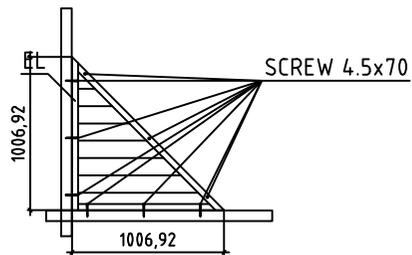









House	7009721	Sheet	3
Drawing	GRUNDPLAN-GRUNDPLAN-PLAN	Scale	1:50
Material	70x135	Date	18.05.2021
Drawer	RP	File	7009721.dwg

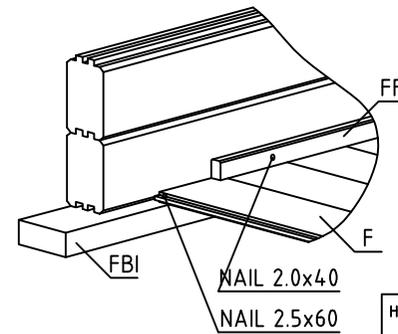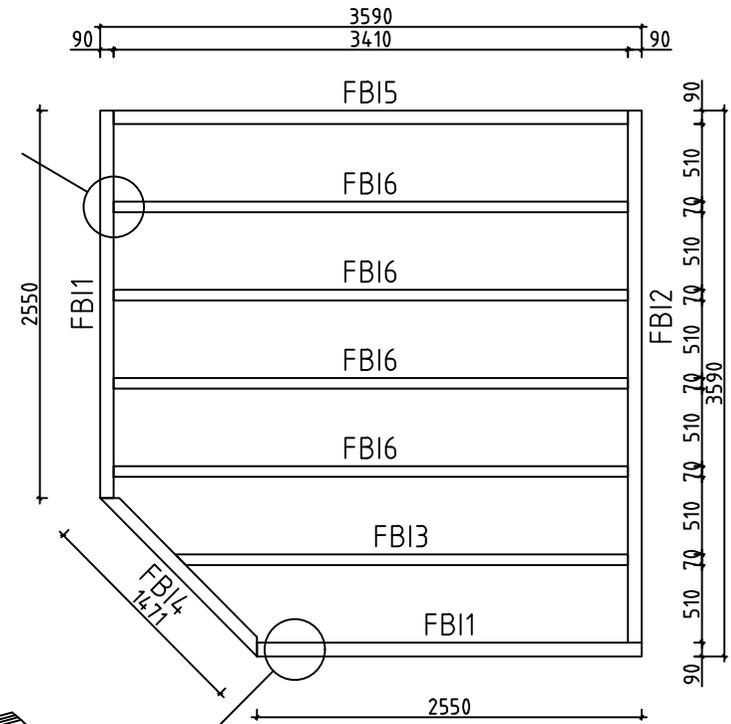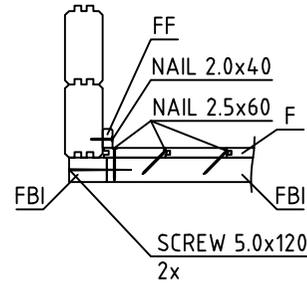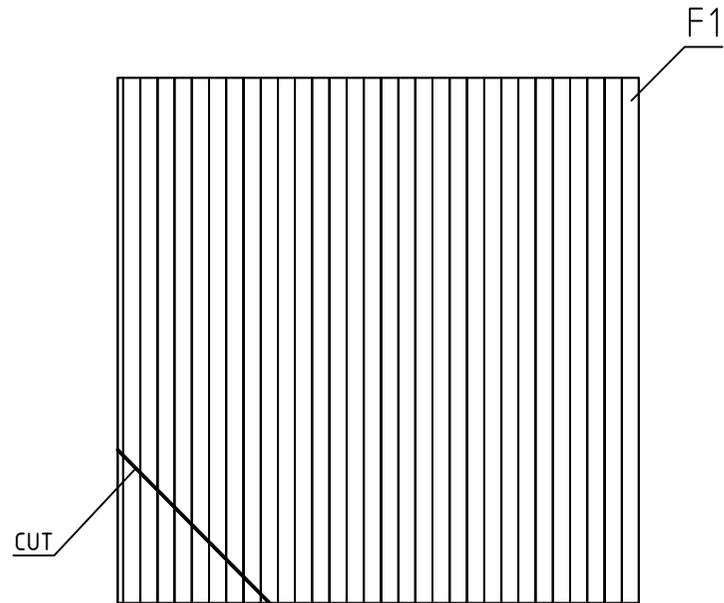FLOORBOARD-FUSSBODENBRETT-VLOERPLANK




House	7009721	Sheet	4
Drawing	FLOORBEAMS-FUSSBODENBALKEN-VLOERBALKEN	Scale	1:50
Material	28x114 70x45, 90x45	Date	18.05.2021
Drawer	RP	File	7009721.dwg

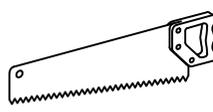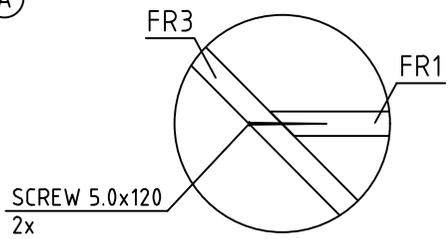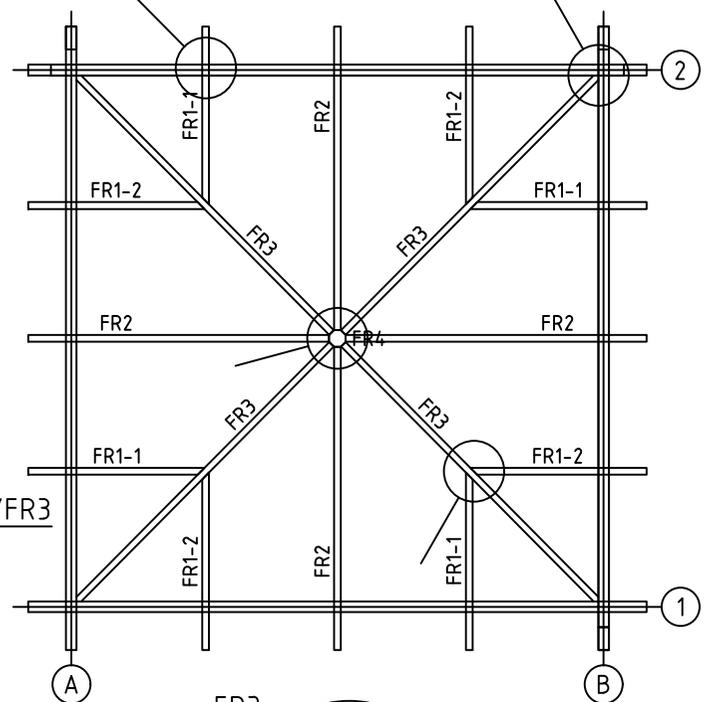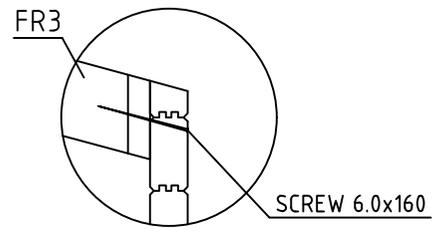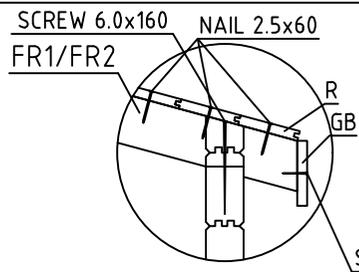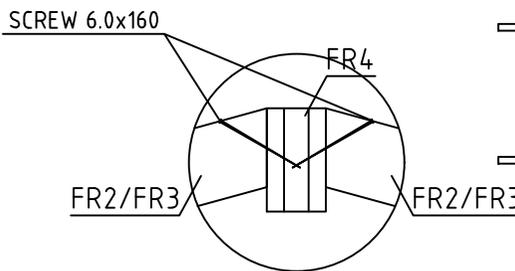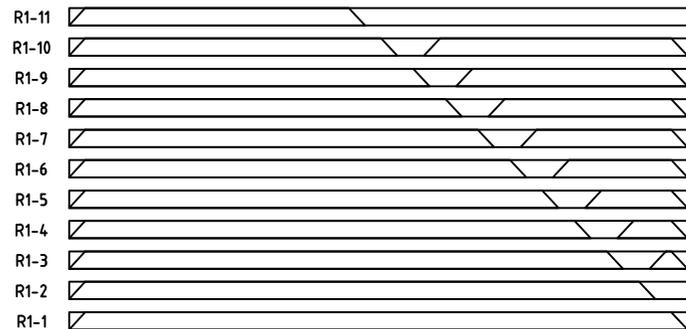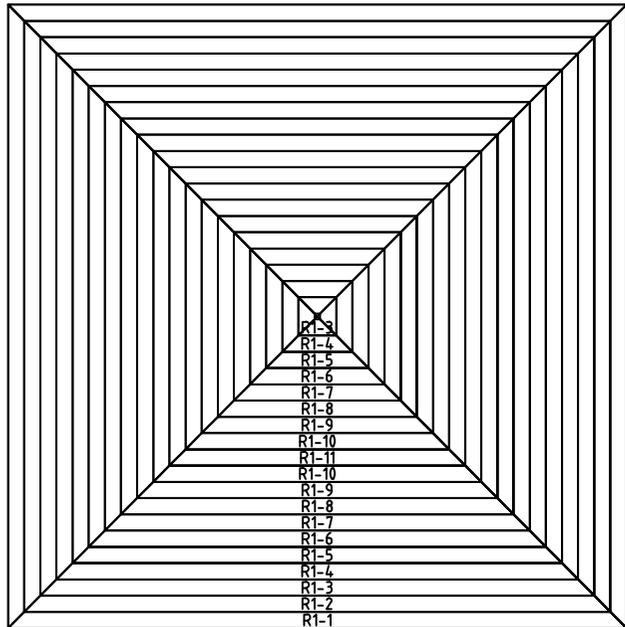ROOFBOARD-DACHBRETT-DAKPLANK




House	7009721	Sheet	5
Drawing	ROOFBEAMS-DACHBALKEN-DAKBALK	Scale	1:50
Material	18x114 43x140, 45x90	Date	18.05.2021
Drawer	RP	File	7009721.dwg


















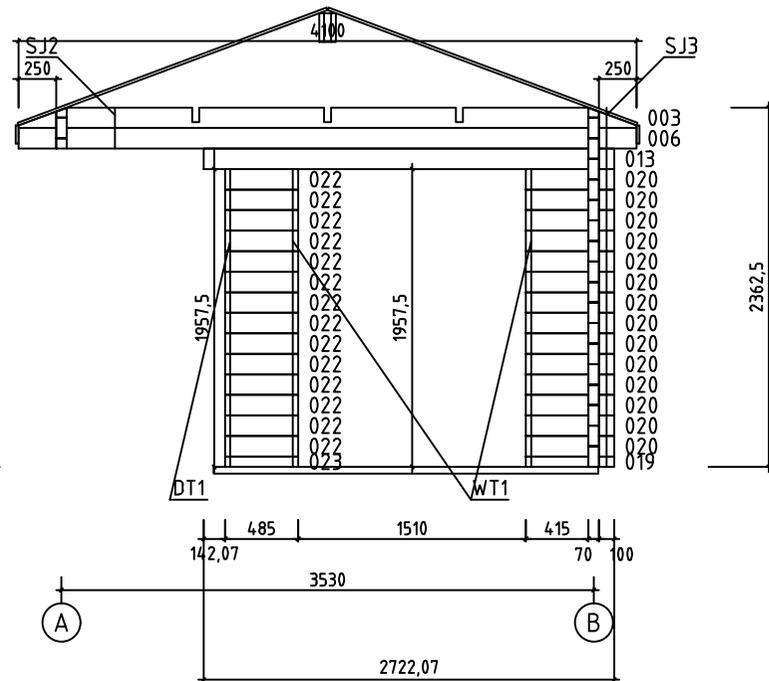
Wall-Wand-Muur 1 ↑








House	7009721	Sheet	8
Drawing	WALL-WAND-MUUR 1	Scale	1:50
Material	70x135	Date	18.05.2021
Drawer	RP	File	7009721.dwg

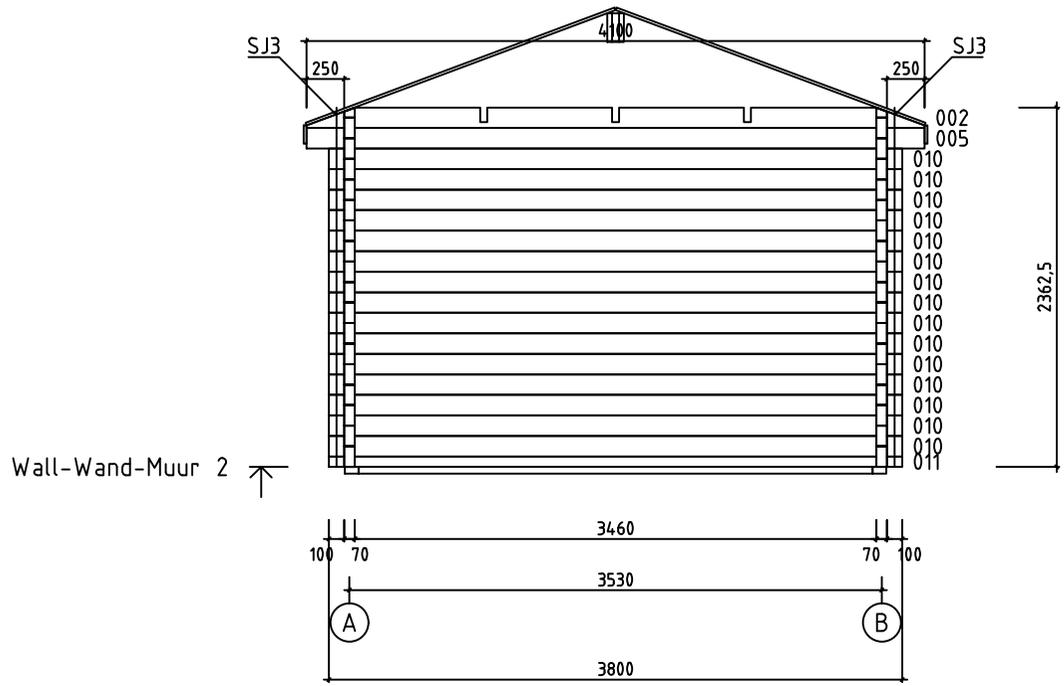

House	7009721	Sheet	9
Drawing	WALL-WAND-MUUR 2	Scale	1:50
Material	70x135	Date	18.05.2021
Drawer	RP	File	7009721.dwg

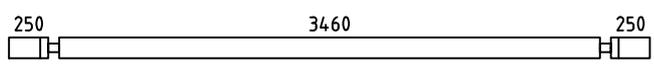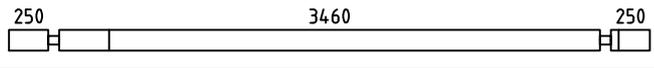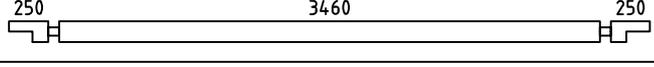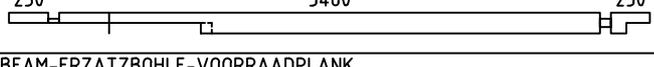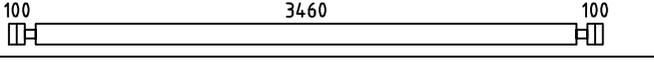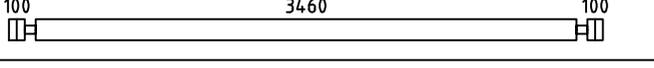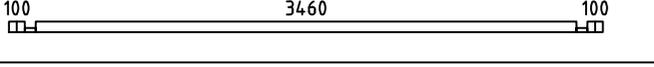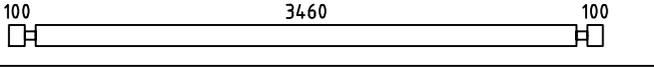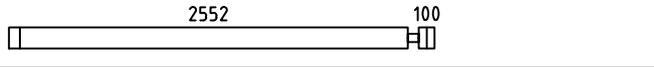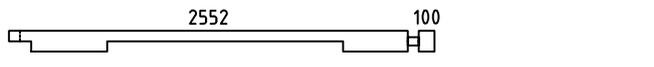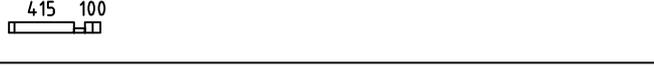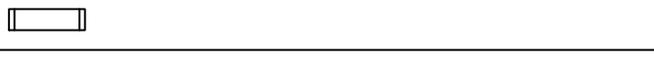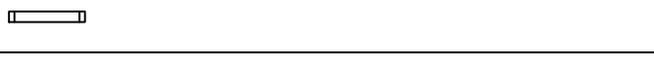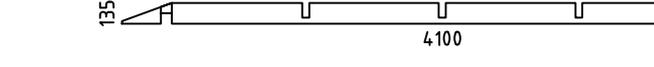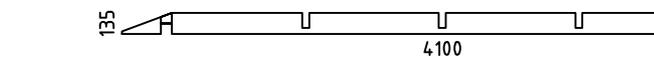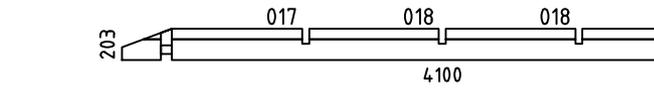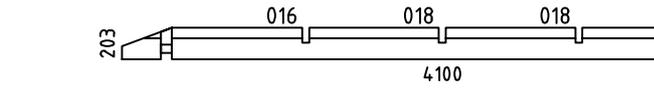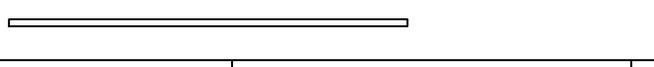Pos	Specification-Bestimmung-Omschrijving	Pcs	Profile (mm)	L (mm)		
005		1	70x135	4100		
006		1	70x135	4100		
007		1	70x135	4100		
008		1	70x135	4100		
009	SPARE BEAM-ERZATZBOHLE-VOORRAADPLANK 	1	70x135	3800		
010		15	70x135	3800		
011		1	70x68	3800		
012		15	70x135	3800		
013		1	70x135	2722		
014		1	70x135	2722		
019		1	70x68	585		
020		14	70x135	585		
021		14	70x135	585		
022		28	70x135	485		
023		1	70x68	485		
W1-1		1	70x135	4100		
W2-1		1	70x135	4100		
WA-1		1	70x203	4100		
WB-1		1	70x203	4100		
HB	HIT BLOCK-SCHLAGHÖLZER-BLAZENPLANK 	2	70x135	300		
FBI2	FLOORBEAMS-FUSSBODENBALKEN-VLOERBALKEN 	IMM	90x45	3500		
FBI5	FLOORBEAMS-FUSSBODENBALKEN-VLOERBALKEN 	IMM	90x45	3410		
FBI1	FLOORBEAMS-FUSSBODENBALKEN-VLOERBALKEN 	IMM	90x45	2550		
House	7009721	Material	File	7009721.dwg	Sheet	10

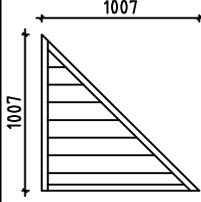Pos	Specification-Bestimmung-Omschrijving	Pcs	Profile (mm)	L (mm)	
FBI6	FLOORBEAMS-FUSSBODENBALKEN-VLOERBALKEN 	IMM	4	70x45	3410
FBI4	FLOORBEAMS-FUSSBODENBALKEN-VLOERBALKEN 	IMM	1	45x90	1471
FBI3	FLOORBEAMS-FUSSBODENBALKEN-VLOERBALKEN 	IMM	1	45x70	3003
FS1	FIXING SLAT-BEFESTIGUNGSLEISTE-BEVESTIGING PLINT 		1	140x70	1425
FR4	RAFTER-SPARREN-DAKSPAR 		1	110x110	190
FR3	RAFTER-SPARREN-DAKSPAR 		4	43x140	2509
FR2	RAFTER-SPARREN-DAKSPAR 		4	45x90	2161
FR1-1	RAFTER-SPARREN-DAKSPAR 		4	45x90	1279
FR1-2	RAFTER-SPARREN-DAKSPAR 		4	45x90	1279
F1	FLOORBOARD-FUSSBODENBRETT-VLOERPLANK  or-oder-of	31+1 41+1	28x114 28x88	3455	
R1	ROOFBOARD-DACHBRETT-DAKPLANK  or-oder-of	44+2 58+2	18x114 18x88	4100	
FF1	FLOOR FILLET-FUSSBODENLEISTE-VLOERPLINT 		18x35	14m	
GB1	GABLE BOARD-GIEBELBLENDE-GEVELPLANK 		4	18x120	4120
AB1	ASSEMBLING BOARD-MONTAGE BOARD-MONTAGE PLANK 		2	15x52	58
EL	ELEMENT-ELEMENTE-ELEMENTEN 		1	48x1007	1007
DT1	DOOR ASSEMBLING PROFILE-TÜR INSTALLIERUNGSPROFIL -DEUR INSTALLATIE PROFIL 		1	18x25	1920
DT2	DOOR ASSEMBLING PROFILE-TÜR INSTALLIERUNGSPROFIL -DEUR INSTALLATIE PROFIL 		1	18x25	1850
WT1	WINDOW ASSEMBLING PROFILE-FENSTER INSTALLIERUNGSPROFIL -VENSTER INSTALLATIE PROFIL 		2	18x25	1920
WT2	WINDOW ASSEMBLING PROFILE-FENSTER INSTALLIERUNGSPROFIL -VENSTER INSTALLATIE PROFIL 		2	18x25	1850
SJ1	SCREW JOINT-GEWINDESTANGE -STELSCHROEF 		1	M10	300
SJ2	SCREW JOINT-GEWINDESTANGE -STELSCHROEF 		1	M10	300
SJ3	SCREW JOINT-GEWINDESTANGE -STELSCHROEF 		3	M10	2350
House	7009721	Material	File	7009721.dwg	Sheet 11

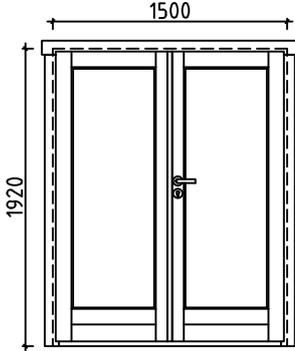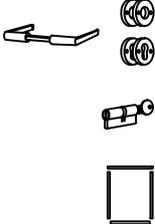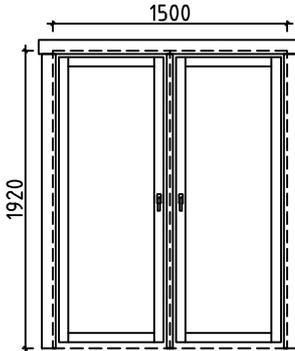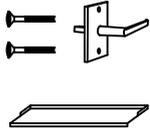Pos	Specification-Bestimmung-Omschrijving	Pcs	Profile (mm)	L (mm)
	NAIL-NAGEL-NAGEL FOR-FÜR-VOOR FF1 	30	∅2.0	40
	NAIL-NAGEL-NAGEL FOR-FÜR-VOOR F1, R1 	740	∅2.5	60
	SCREWS-SCHRAUBEN-SCHROEF FOR-FÜR-VOOR GB1 	20	∅4.5	50
	SCREWS-SCHRAUBEN-SCHROEF FOR-FÜR-VOOR EL 	10	∅4.5	70
	SCREWS-SCHRAUBEN-SCHROEF FOR-FÜR-VOOR 011, 015, 016, 017, 018, 019, 023 	30	∅4.5	90
	SCREWS-SCHRAUBEN-SCHROEF FR1-1, FR1-2 FOR-FÜR-VOOR FBI1, FBI2, FBI3, FBI4, FBI5, FBI6 	60	∅5.0	120
	SCREWS-SCHRAUBEN-SCHROEF FS1 FOR-FÜR-VOOR FR1-1, FR1-2, FR2, FR3 	30	∅6.0	160
	DOUBLEDOR-DOPPELTÜR-DUBBELE DEUR (right-rechts-rechts) AST_PRE P  	1 1 1 1	1500	1920
	DOUBLE WINDOW-DOPPEL FENSTER-DUBBELE VENSTER AST_1H  	2 4 4	1500	1920
House 7009721	Material	File 7009721.dwg	Sheet 12	

#001	A	4100	1
#002	2	4100	1
#003	1	4100	1
#004	B	4100	1
#005	2	4100	1
#006	1	4100	1
#007	B	4100	1
#008	A	4100	1
#009		3800	1
#010	2	3800	15
#011	2	3800	1
#012	B	3800	15
#013	1	2722	1
#014	A	2722	1
#015	B	1016	1
#016	A,B	1016	2
#017	A	1016	1
#018	A,B	829	4
#019	1	585	1
#020	1	585	14
#021	A	585	14
#022	1,A	485	28
#023	1	485	1