

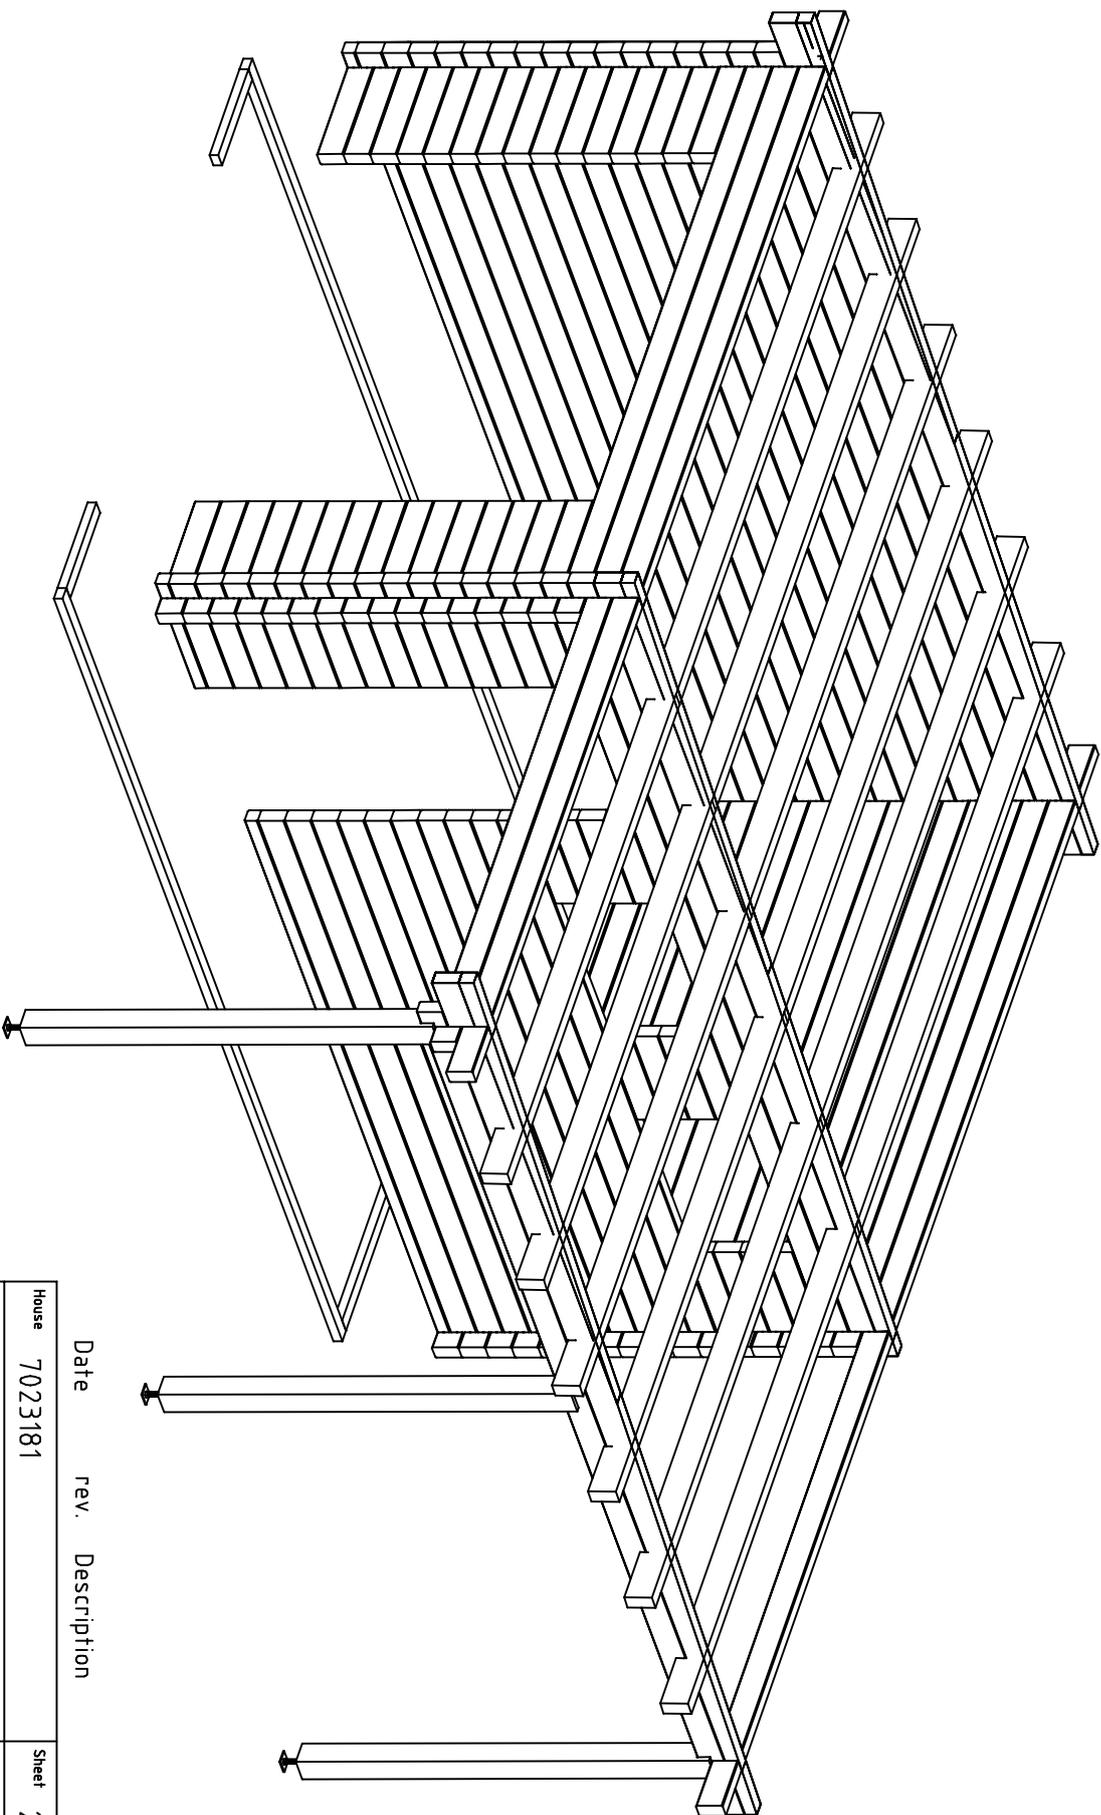
Date rev. Description

House	7023181	Sheet	1
-------	---------	-------	---

Drawing	3D Plan	Scale	
---------	---------	-------	--


Material	70x135	Date	04.07.2023
----------	--------	------	------------

Drawer	RP	File	7023181 3D.dwg
--------	----	------	----------------





Date rev. Description



House	7023181	Sheet	2
Drawing	3D Plan	Scale	
Material	70x135	Date	04.07.2023
Drawer	RP	File	7023181 3D.dwg

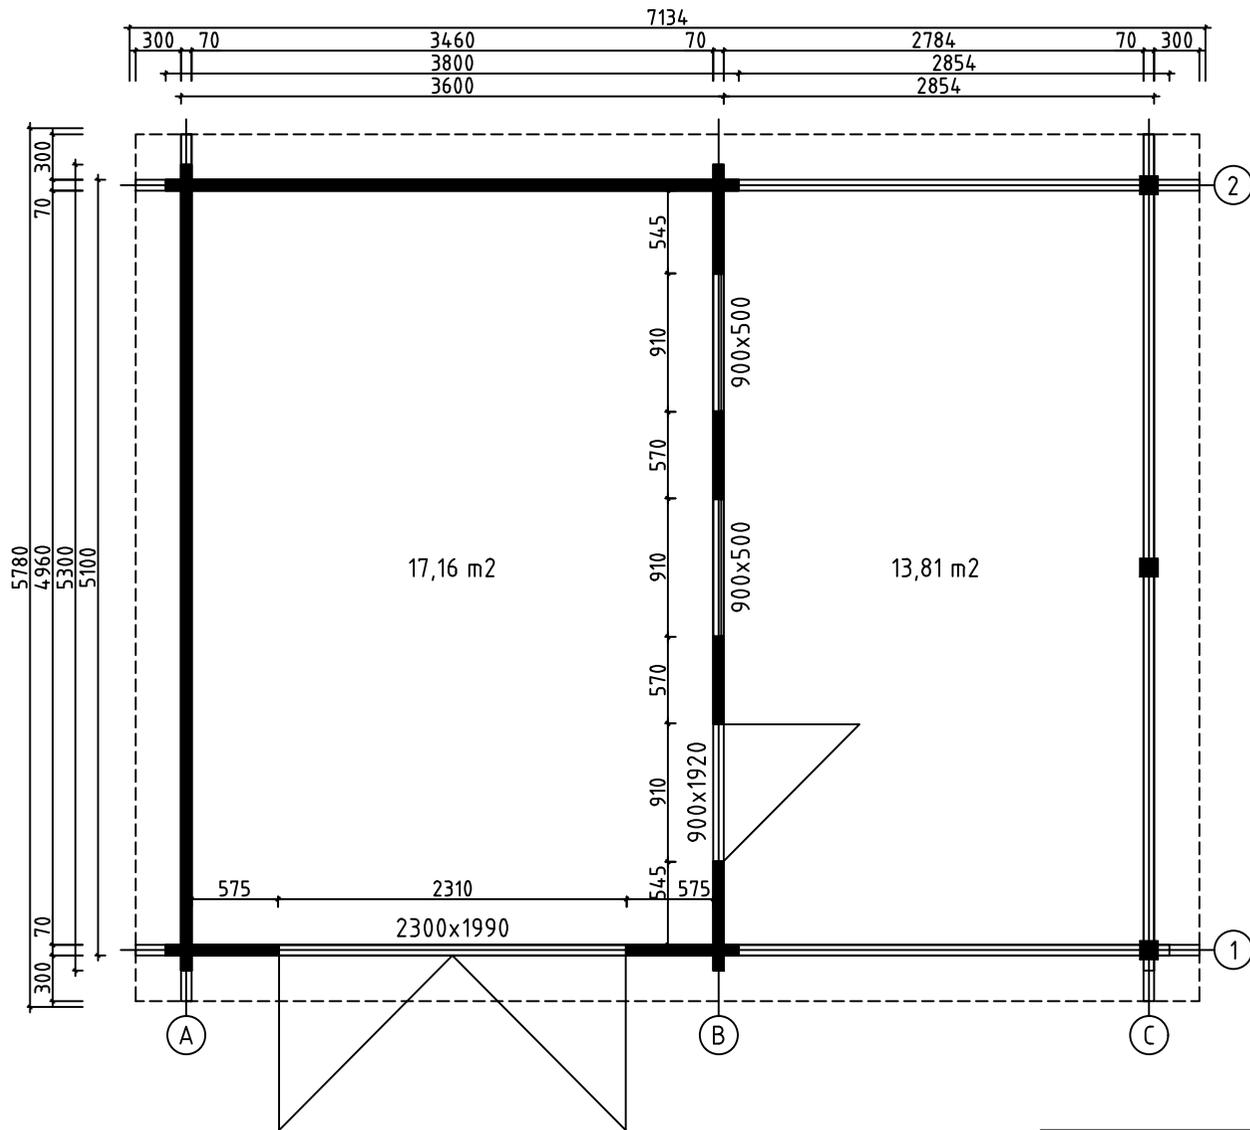

House	7023181	Sheet	3
Drawing	GROUNDPLAN	Scale	1:50
Material	70x135	Date	14.06.2021
Drawer	RP	File	7023181.dwg

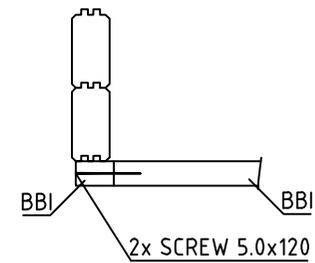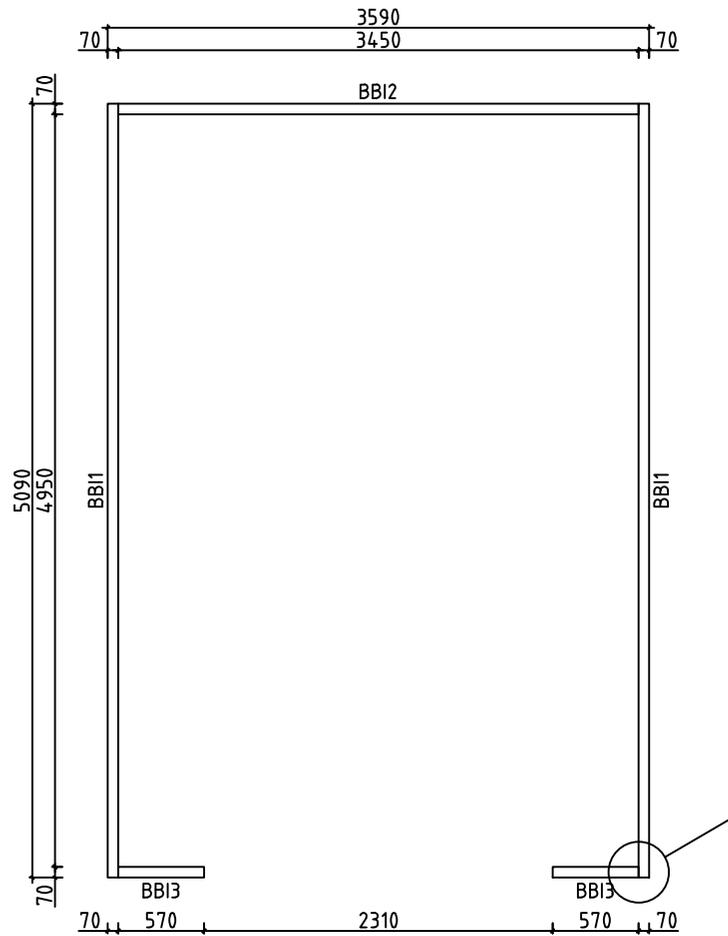


House	7023181	Sheet	4
Drawing	BASE BEAMS	Scale	1:50
Material	70x45	Date	14.06.2021
Drawer	RP	File	7023181.dwg

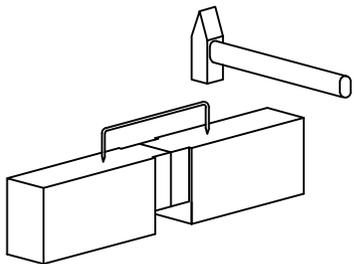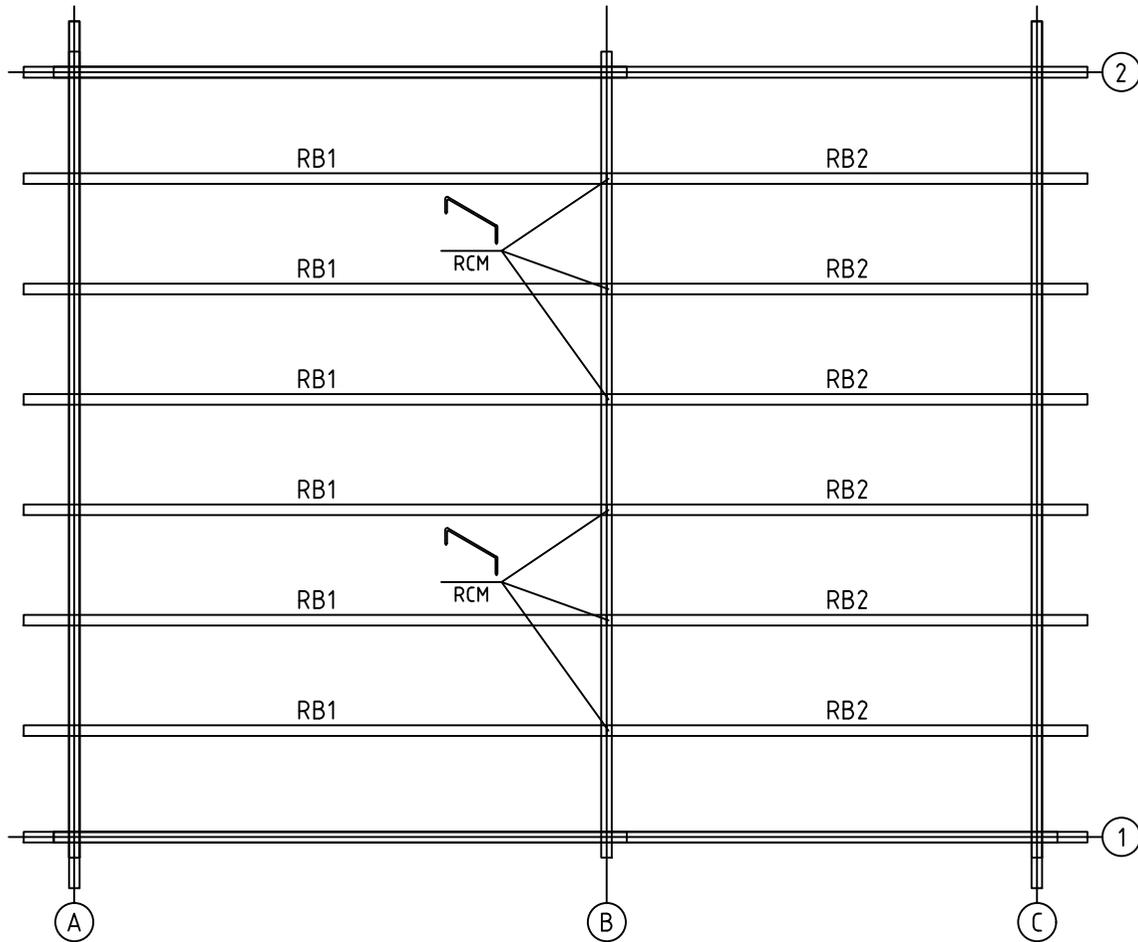

House	7023181	Sheet	5
Drawing	ROOFBEAMS	Scale	1:50
Material	70x140	Date	14.06.2021
Drawer	RP	File	7023181.dwg


R2  
R1

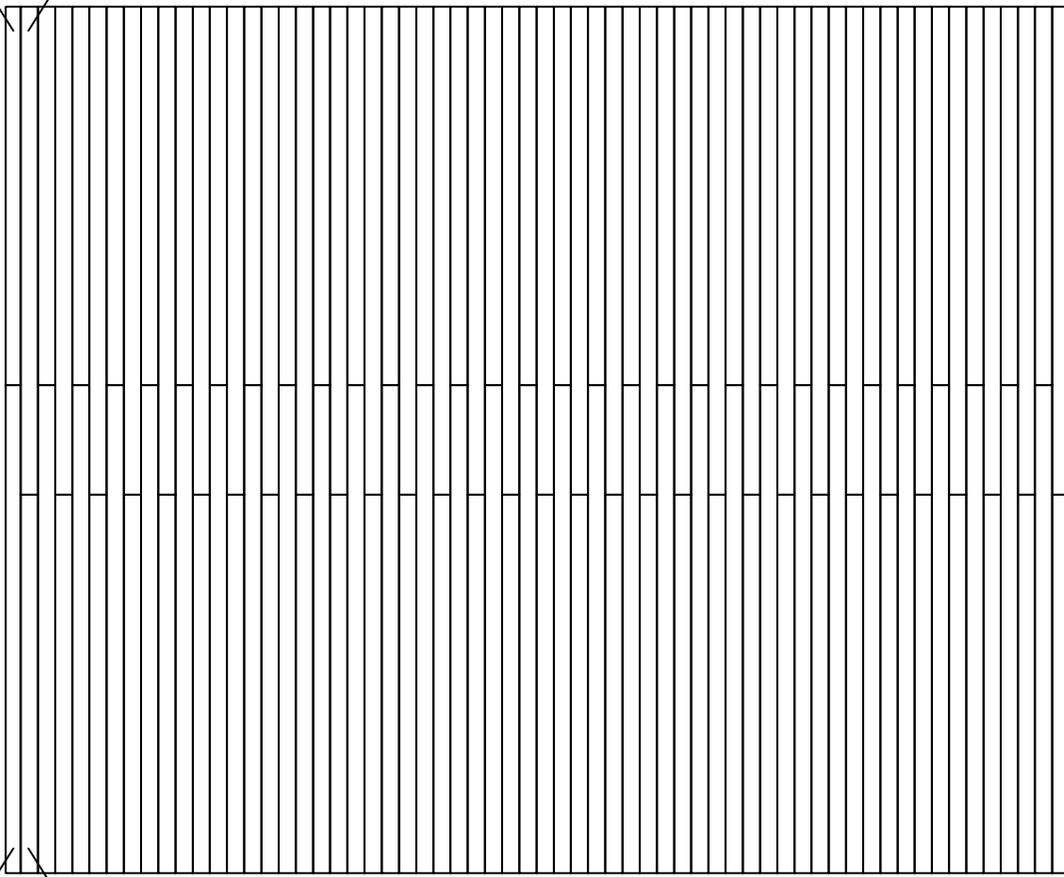R1  
R2







House	7023181	Sheet	6
Drawing	ROOFBOARD	Scale	1:50
Material	18x114	Date	14.06.2021
Drawer	RP	File	7023181.dwg




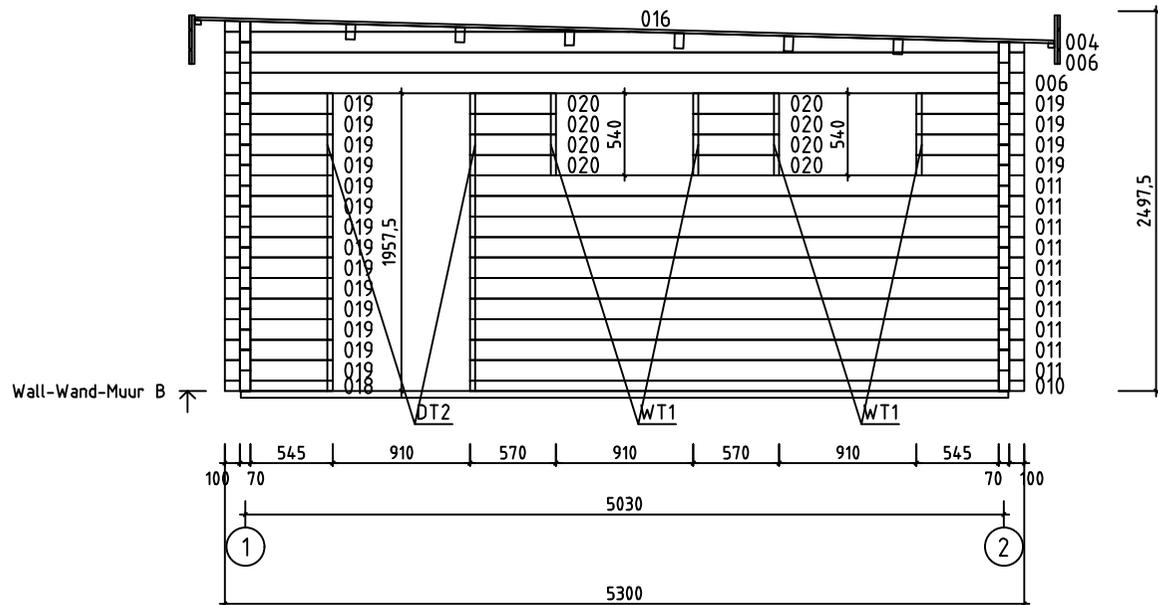


House	7023181	Sheet	8
Drawing	WALL-WAND-MUUR B	Scale	1:50
Material	70x135	Date	14.06.2021
Drawer	RP	File	7023181.dwg


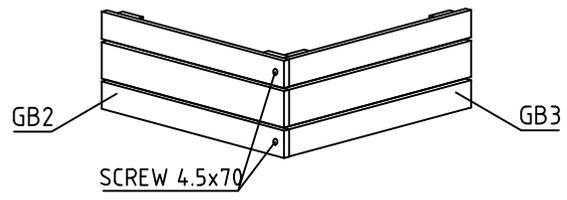
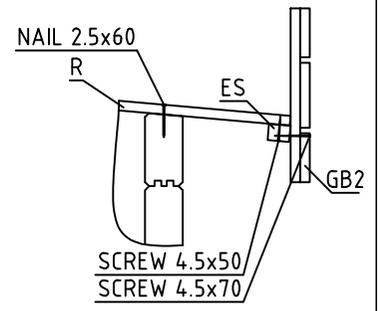
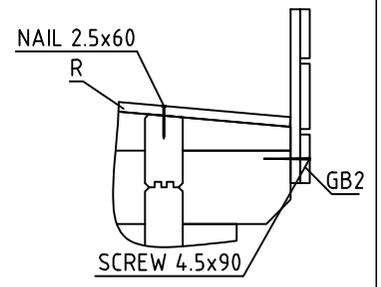
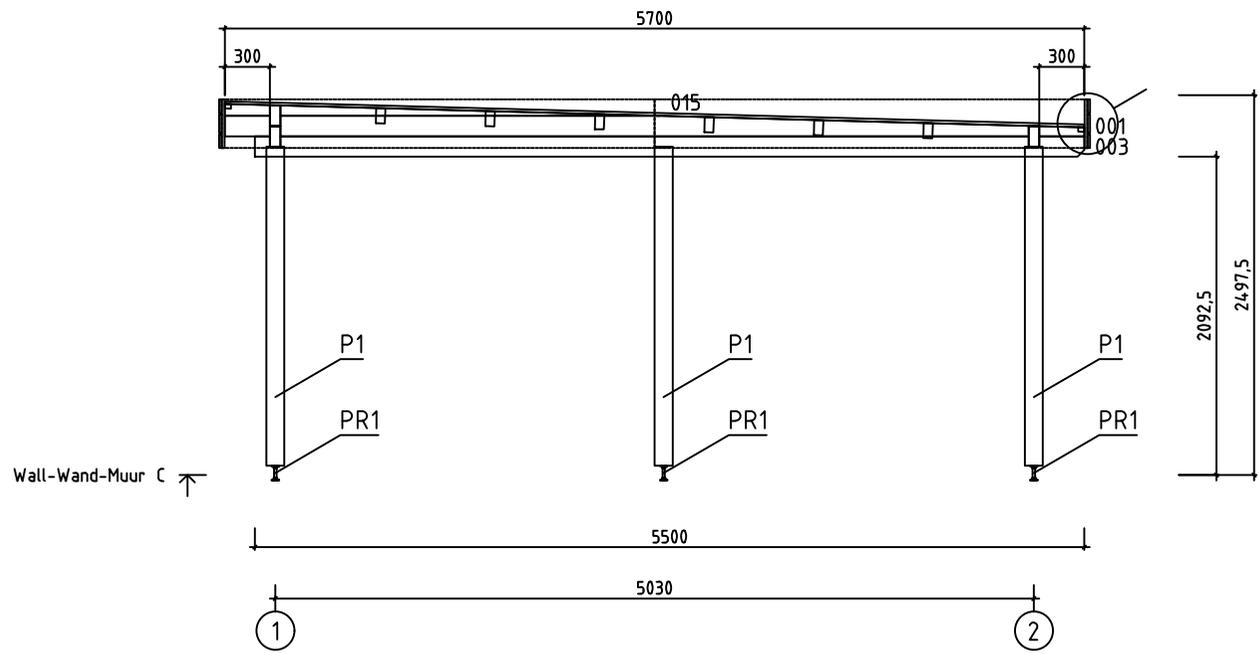


House	7023181	Sheet	9
Drawing	WALL-WAND-MUUR C	Scale	1:50
Material	70x135	Date	14.06.2021
Drawer	RP	File	7023181.dwg

























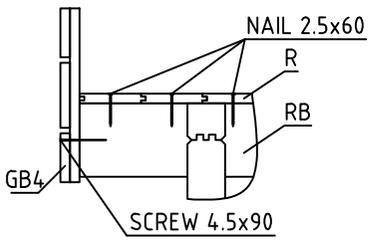
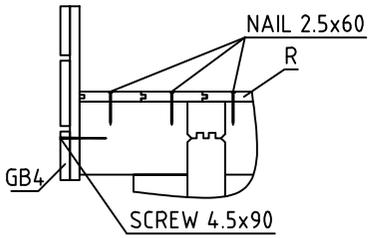







Wall-Wand-Muur 2 ↗

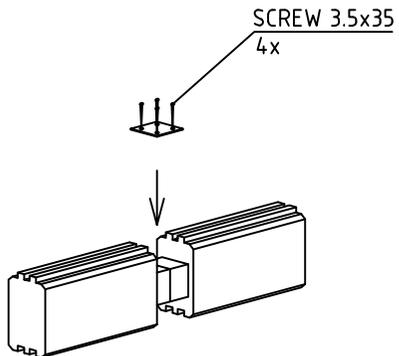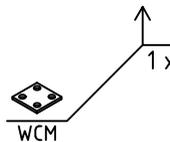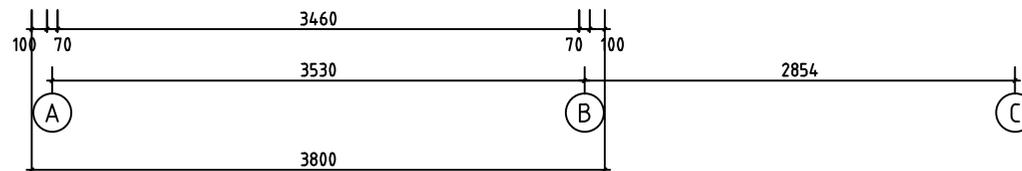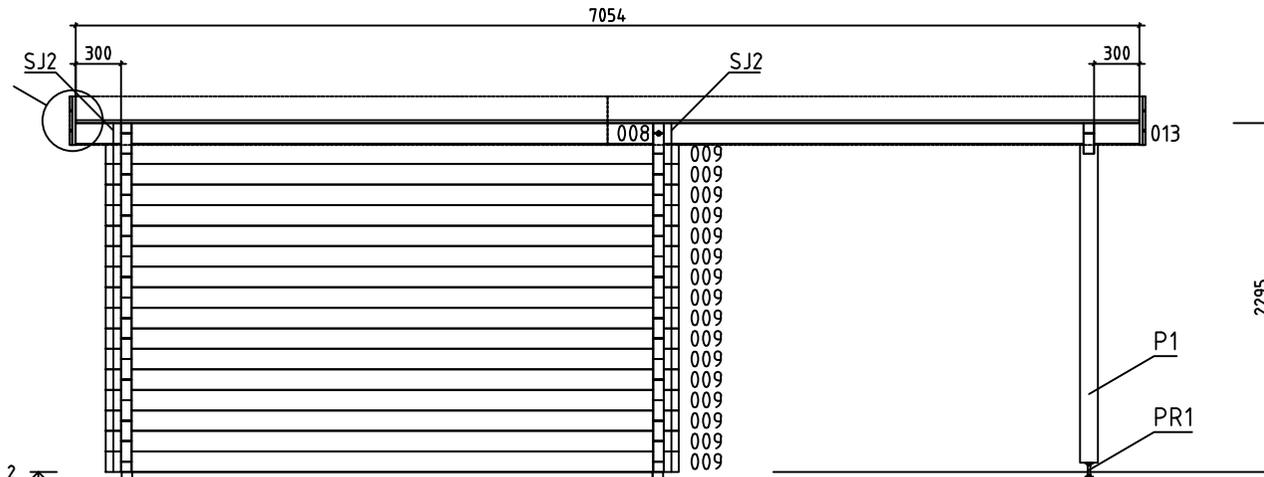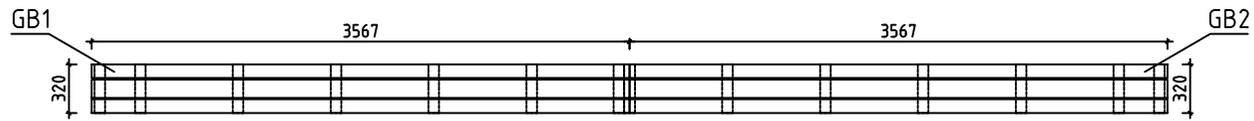

House	7023181	Sheet	11
Drawing	WALL-WAND-MUUR 2	Scale	1:50
Material	70x135	Date	14.06.2021
Drawer	RP	File	7023181.dwg

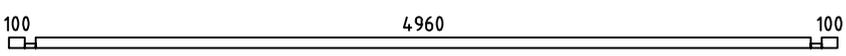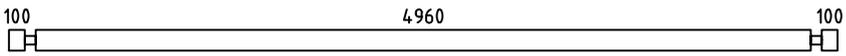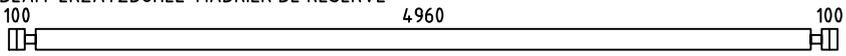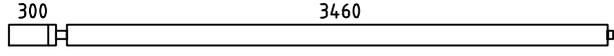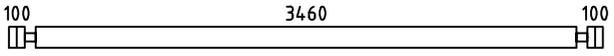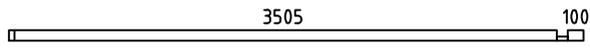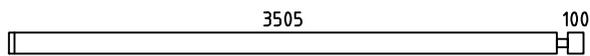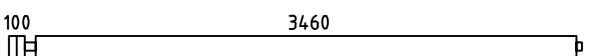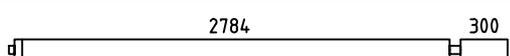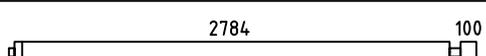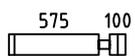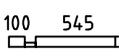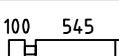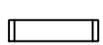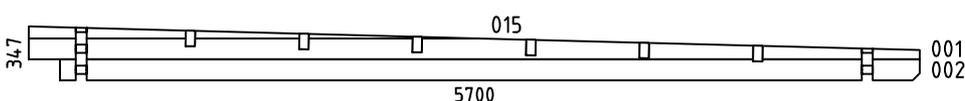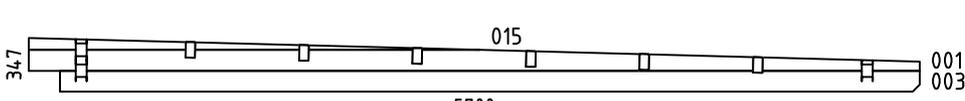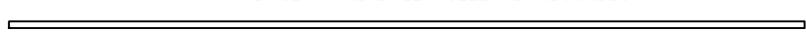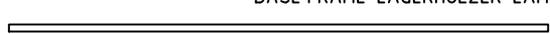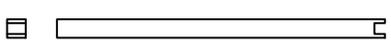Pos	Specification-Bestimmung-Omschrijving	Pcs	Profile (mm)	L (mm)		
005	 100 4960 100	1	70x68	5300		
006	 100 4960 100	16	70x135	5300		
007	SPARE BEAM-ERZATZBOHLE-MADRIER DE RÉSERVE  100 4960 100	1	70x135	5300		
008	 300 3460	PM 2	70x135	3865		
009	 100 3460 100	17	70x135	3800		
010	 3505 100	1	70x68	3675		
011	 3505 100	10	70x135	3675		
012	 100 3460	1	70x135	3665		
013	 2784 300	PM 2	70x135	3189		
014	 2784 100	1	70x135	2989		
017	 575 100	30	70x135	745		
018	 100 545	1	70x68	715		
019	 100 545	18	70x135	715		
020		8	70x135	570		
WA-1	 347 015 001 002 5700	1	70x347	5700		
WB-1	 342 016 004 006 5300	1	70x342	5300		
WC-1	 347 015 001 003 5700	1	70x347	5700		
HB	HIT BLOCK-SCHLAGHÖLZER-MADRIERS D'ASSEMBLAGE 	2	70x135	300		
BB1	BASE FRAME-LAGERHÖLZER-LAMBOURDES 	IMM 2	70x45	5090		
BB2	BASE FRAME-LAGERHÖLZER-LAMBOURDES 	IMM 1	70x45	3450		
BB3	BASE FRAME-LAGERHÖLZER-LAMBOURDES 	IMM 2	70x45	570		
P1	POST-PFOSTEN-POTEAU 	3	120x120	2098		
House	7023181	Material	File	7023181.dwg	Sheet	12

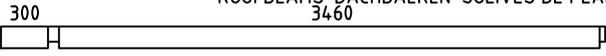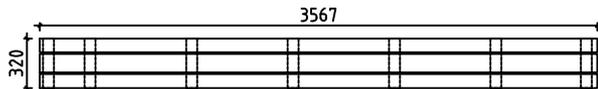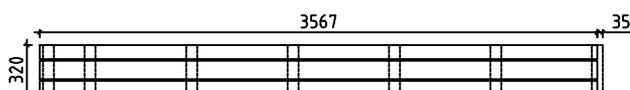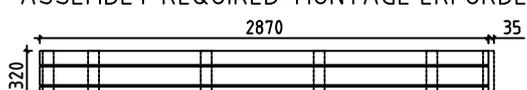
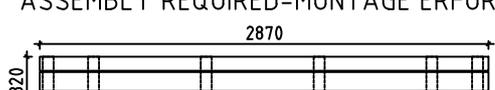
Pos	Specification-Bestimmung-Spécification	PCS	Profile (mm)	L (mm)		
RB1	ROOFBEAMS-DACHBALKEN-SOLIVES DE PLAFOND 	6	70x140	3865		
RB2	ROOFBEAMS-DACHBALKEN-SOLIVES DE PLAFOND 	6	70x140	3189		
R1	ROOFBOARD-DACHBRETT-VOLIGES  or-oder-ou	62+1 81+1	18x114 18x88	3210		
R2	ROOFBOARD-DACHBRETT-VOLIGES  or-oder-ou	62+1 81+1	18x114 18x88	2490		
GB1	ASSEMBLY REQUIRED-MONTAGE ERFORDERLICH-ASSEMBLAGE REQUIS 	2	36x320	3567		
GB2	ASSEMBLY REQUIRED-MONTAGE ERFORDERLICH-ASSEMBLAGE REQUIS 	2	36x320	3567 +35		
GB3	ASSEMBLY REQUIRED-MONTAGE ERFORDERLICH-ASSEMBLAGE REQUIS 	2	36x320	2870 +35		
GB4	ASSEMBLY REQUIRED-MONTAGE ERFORDERLICH-ASSEMBLAGE REQUIS 	2	36x320	2870		
ES1	EAVE SLAT-TRAFENLEISTE-BAGUETTES POUR FIXER LES LATTES SOUS VOLIGES 	4	30x40	3155		
ES2	EAVE SLAT-TRAFENLEISTE-BAGUETTES POUR FIXER LES LATTES SOUS VOLIGES 	4	30x40	300		
DT1	DOOR ASSEMBLING PROFILE-TÜR INSTALLIERUNGSPROFIL -TASSEAU DE FIXATION POUR PORTES 	2	18x25	1990		
DT2	DOOR ASSEMBLING PROFILE-TÜR INSTALLIERUNGSPROFIL -TASSEAU DE FIXATION POUR PORTES 	2	18x25	1920		
WT1	WINDOW ASSEMBLING PROFILE-FENSTER INSTALLIERUNGSPROFIL -TASSEAU DE FIXATION POUR FENÊTRE 	4	18x25	500		
SJ1	SCREW JOINT-GEWINDESTANGE -TIGES FILETÉS 	2	M10	2460		
SJ2	SCREW JOINT-GEWINDESTANGE -TIGES FILETÉS 	2	M10	2320		
PR1	POST REGULATOR-PFOSTEN REGLER-PIED MÉTALLIQUE RÉGLABLE POUR POTEAU 	3				
RCM	ROOFBEAMS CONNECTING METAL-DACHBALKEN BEFESTIGUNGSMETALLE -CONNECTEUR MÉTALLIQUE POUR SOLIVES DE PLAFOND 	6	Ø6.0	200		
WCM	WALLBEAMS CONNECTING METAL-WANDBOHLLEN BEFESTIGUNG -METALLE-PATTE D'ASSEMBLAGE 	3	50	50		
	NAIL-NAGEL-CLOUS FOR-FÜR-POUR R1 	740	Ø2.5	60		
	SCREWS-SCHRAUBEN-VIS FOR-FÜR-POUR GB1, GB2, GB3, GB4, WCM 	324	Ø3.5	35		
	SCREWS-SCHRAUBEN-VIS FOR-FÜR-POUR ES1, ES2, GB1, GB2, GB3, GB4, P1, PR1 	80	Ø4.5	50		
House	7023181	Material	File	7023181.dwg	Sheet	13

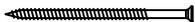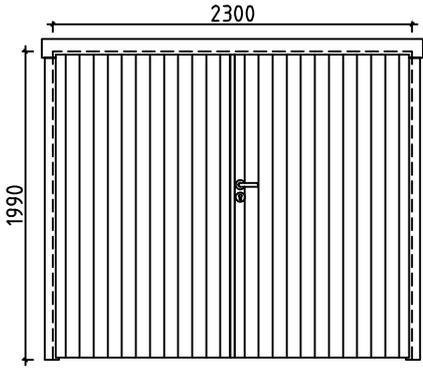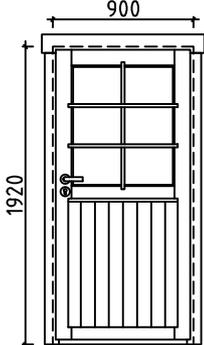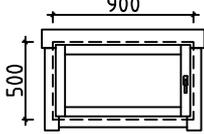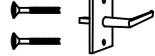Pos	Specification-Bestimmung-Spécification	PCS	Profile (mm)	L (mm)	
	SCREWS-SCHRAUBEN-VIS FOR-FÜR-POUR GB1, GB2, GB3, GB4		30	Ø4.5	70
	SCREWS-SCHRAUBEN-VIS FOR-FÜR-POUR 005, 010, 018 GB1, GB2, GB3, GB4		30	Ø4.5	90
	SCREWS-SCHRAUBEN-VIS FOR-FÜR-POUR BBI1, BBI2, BBI3		8	Ø5.0	120
	SCREWS-SCHRAUBEN-VIS FOR-FÜR-POUR WA-1, WB-1, WC-1 RB1, RB2		50	Ø6.0	160
	GARAGE DOOR-GARAGENTOR-PORTE DE GARAGE (right-rechts-droit) GV_PRE P 	     	1 1 1 1 8	2300	1990
	DOOR-TÜR-PORTE (right-rechts-droit) AST_PRE 	    	P 1 1 1	900	1920
	WINDOW-FENSTER-FENÊTRE (left-links-gauche) AST_PRE 	  	V 2 2	900	500
House 7023181	Material	File 7023181.dwg	Sheet 14		

Pos	Assembly Instructions-Montageanleitungen-Instructions de Montage	PCS	Profile (mm)	L (mm)
L1	BOARD-BRETT-PLANCHE 	4	18x120	3567
L2	BOARD-BRETT-PLANCHE 	8	18x90	3567
L3	BOARD-BRETT-PLANCHE 	4	18x120	2870
L4	BOARD-BRETT-PLANCHE 	8	18x90	2870
L5	BOARD-BRETT-PLANCHE 	52	18x70	320



GB1

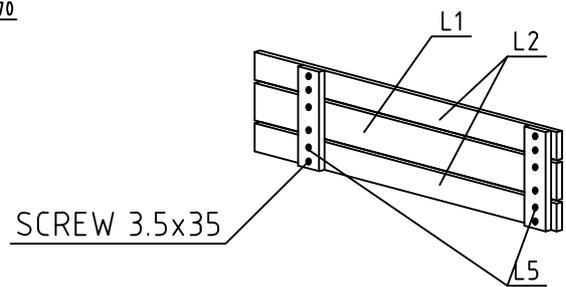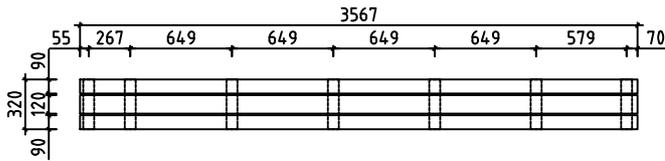2 36x320 3567





GB2

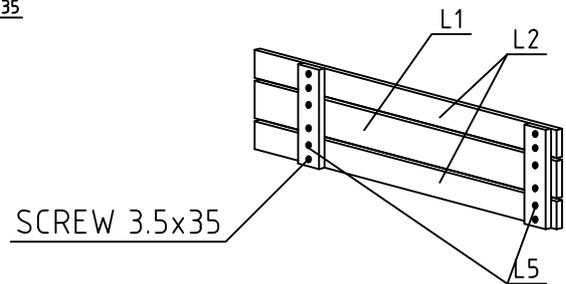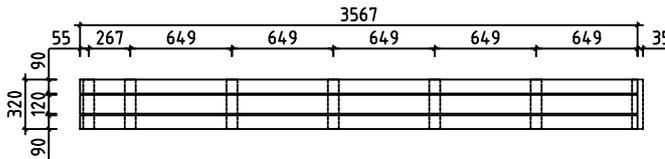2 36x320 3567 +35





GB3

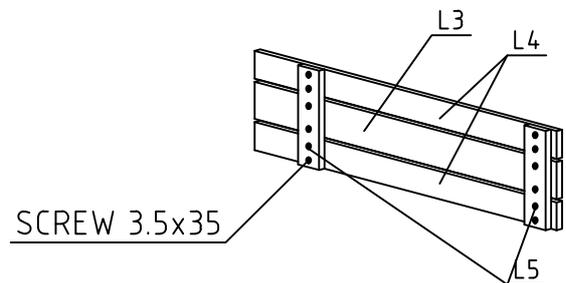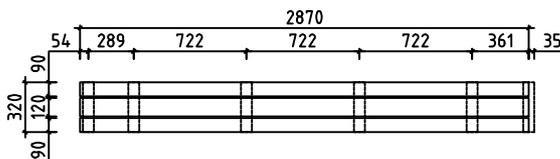2 36x320 2870 +35



GB4

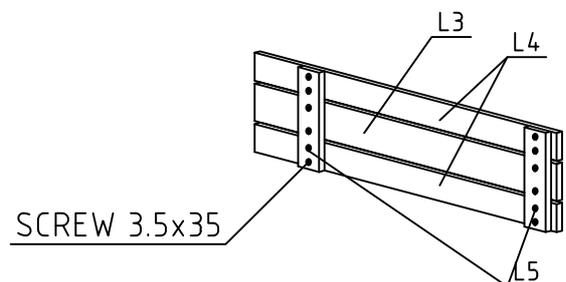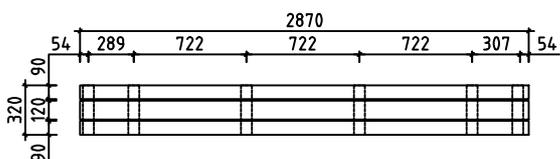2 36x320 2870



#001	A,C	5700	2
#002	A	5500	1
#003	C	5500	1
#004	B	5300	1
#005	A	5300	1
#006	A,B	5300	17
#007		5300	1
#008	1,2	3865	2
#009	1,2	3800	17
#010	B	3675	1
#011	B	3675	10
#012	1	3665	1
#013	1,2	3189	2
#014	1	2989	1
#015	A,C	2885	2
#016	B	2685	1
#017	1	745	30
#018	B	715	1
#019	B	715	18
#020	B	570	8