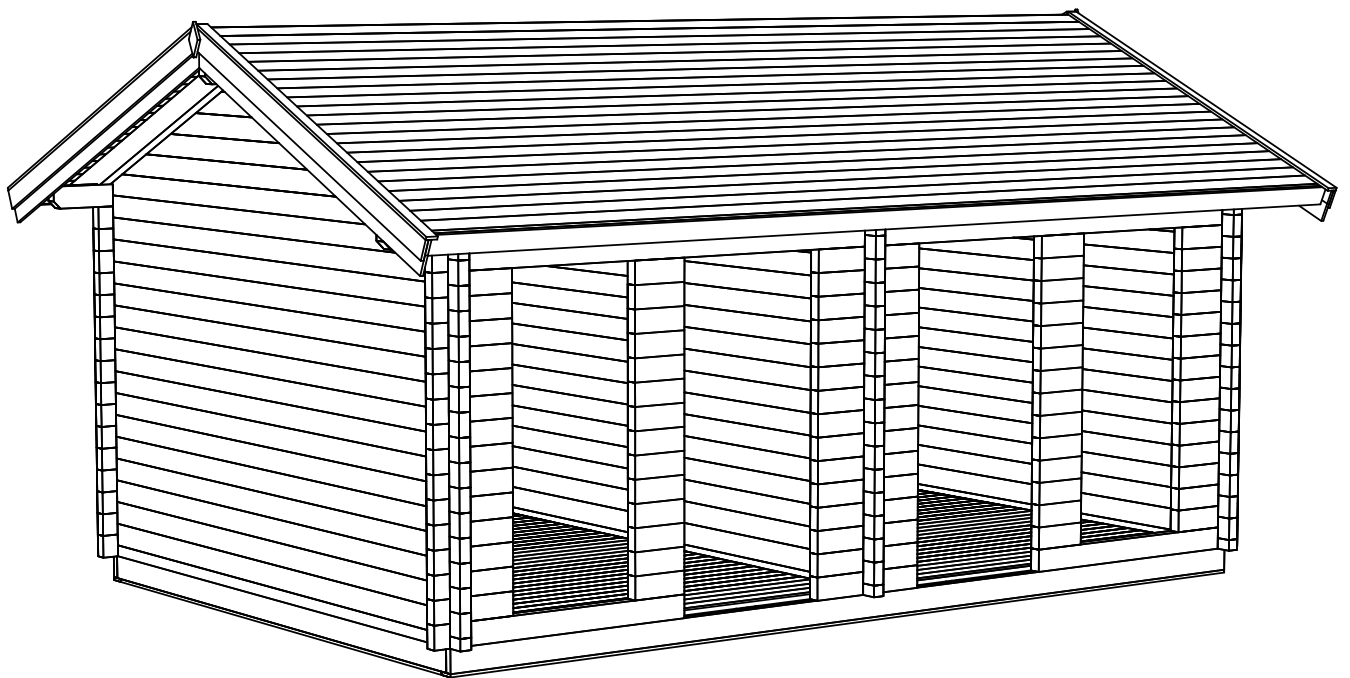
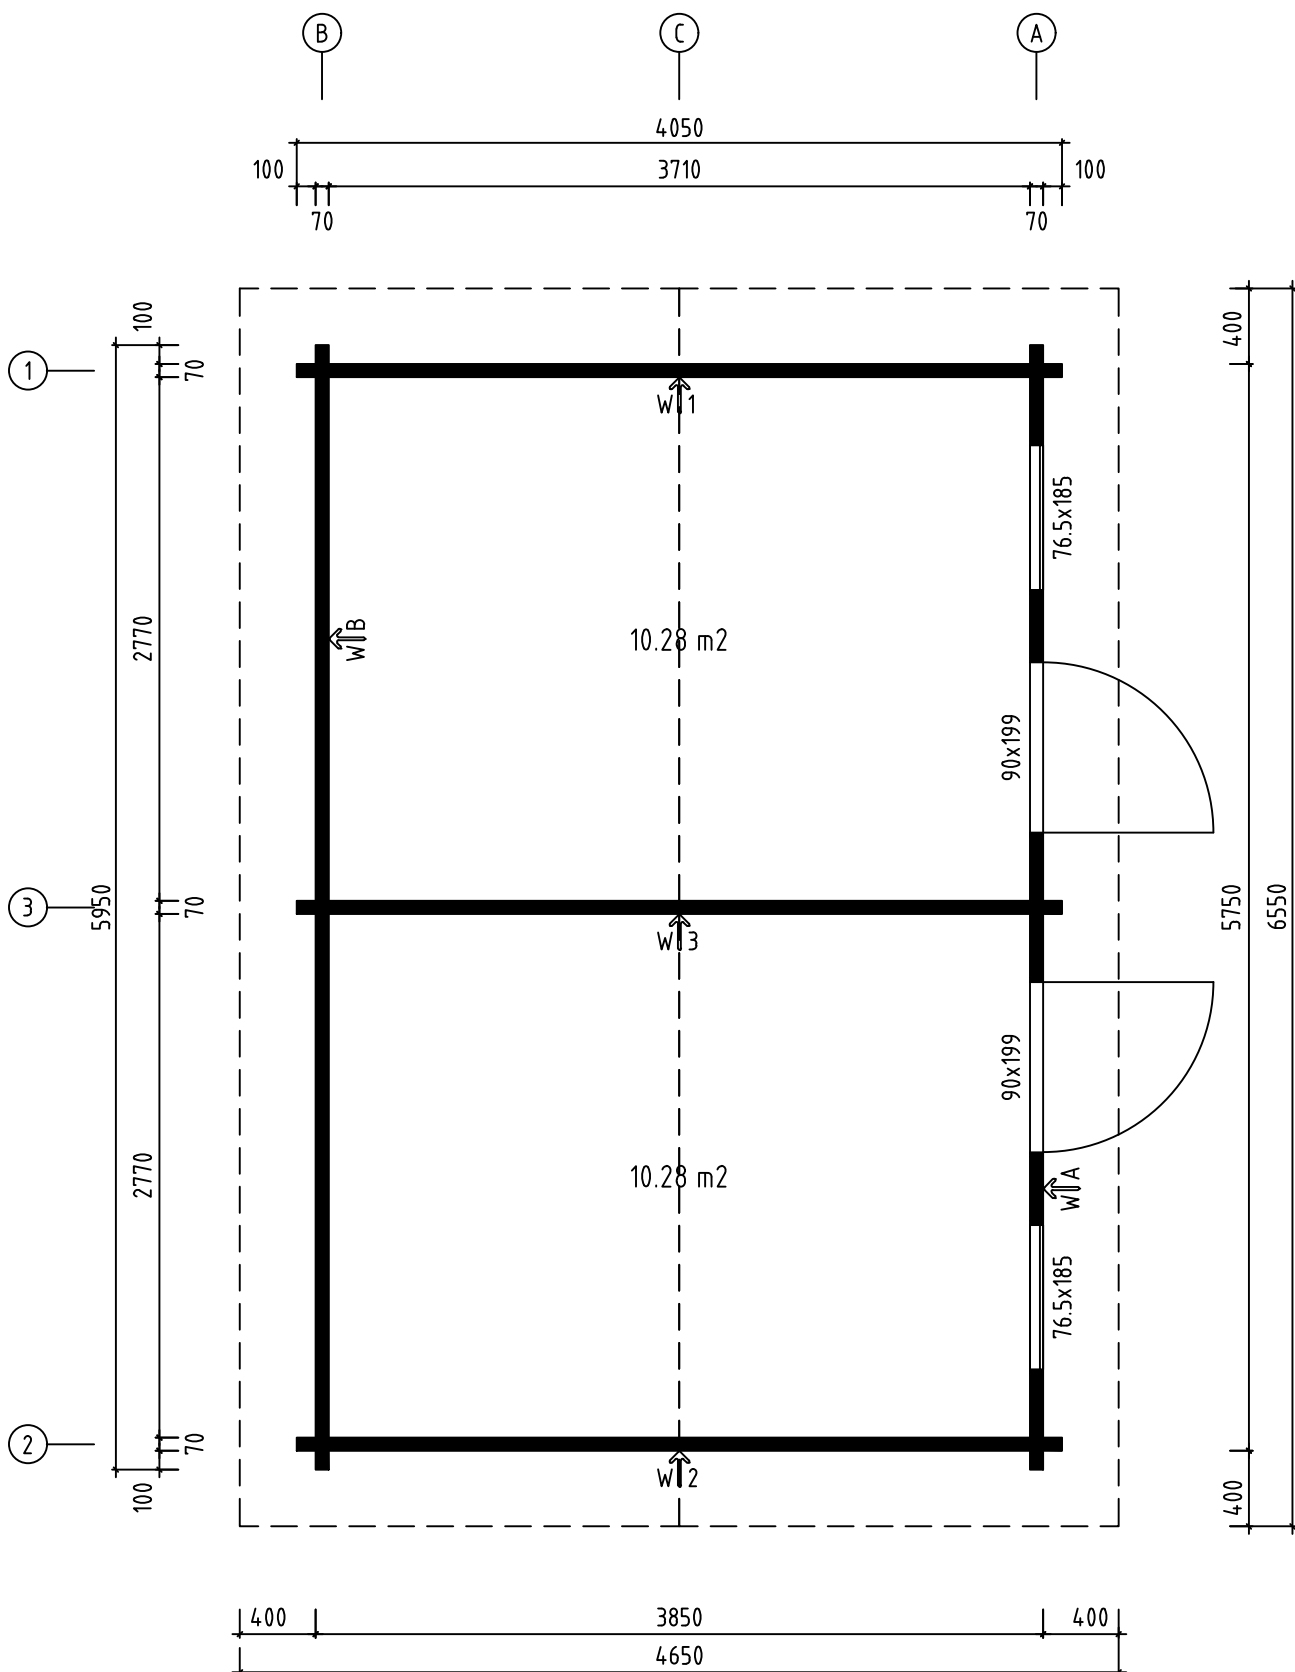
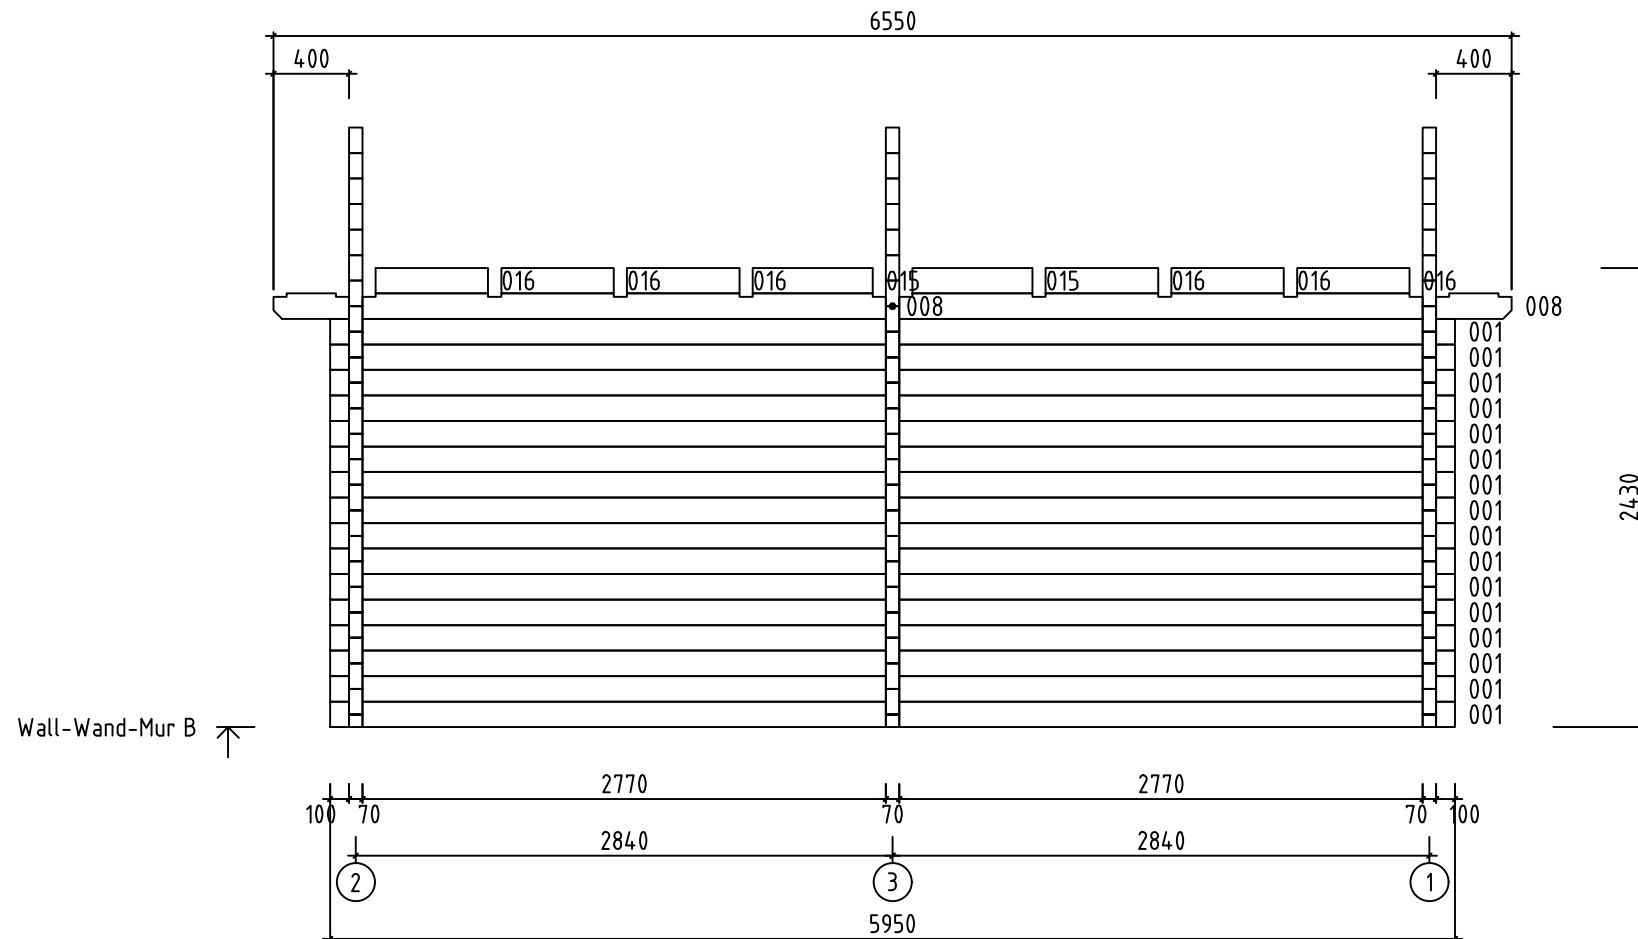




Name-Name-Nom 7049421		Page-Seite-Page 1
View-Aussicht-Vue 3D		Scale-Maßstab-Echelle 1:40
Material-Material-Matériel 70x135		Date-Datum-Date 09.11.2022
Drafter-Zeichner-Rédacteur EJ	File	

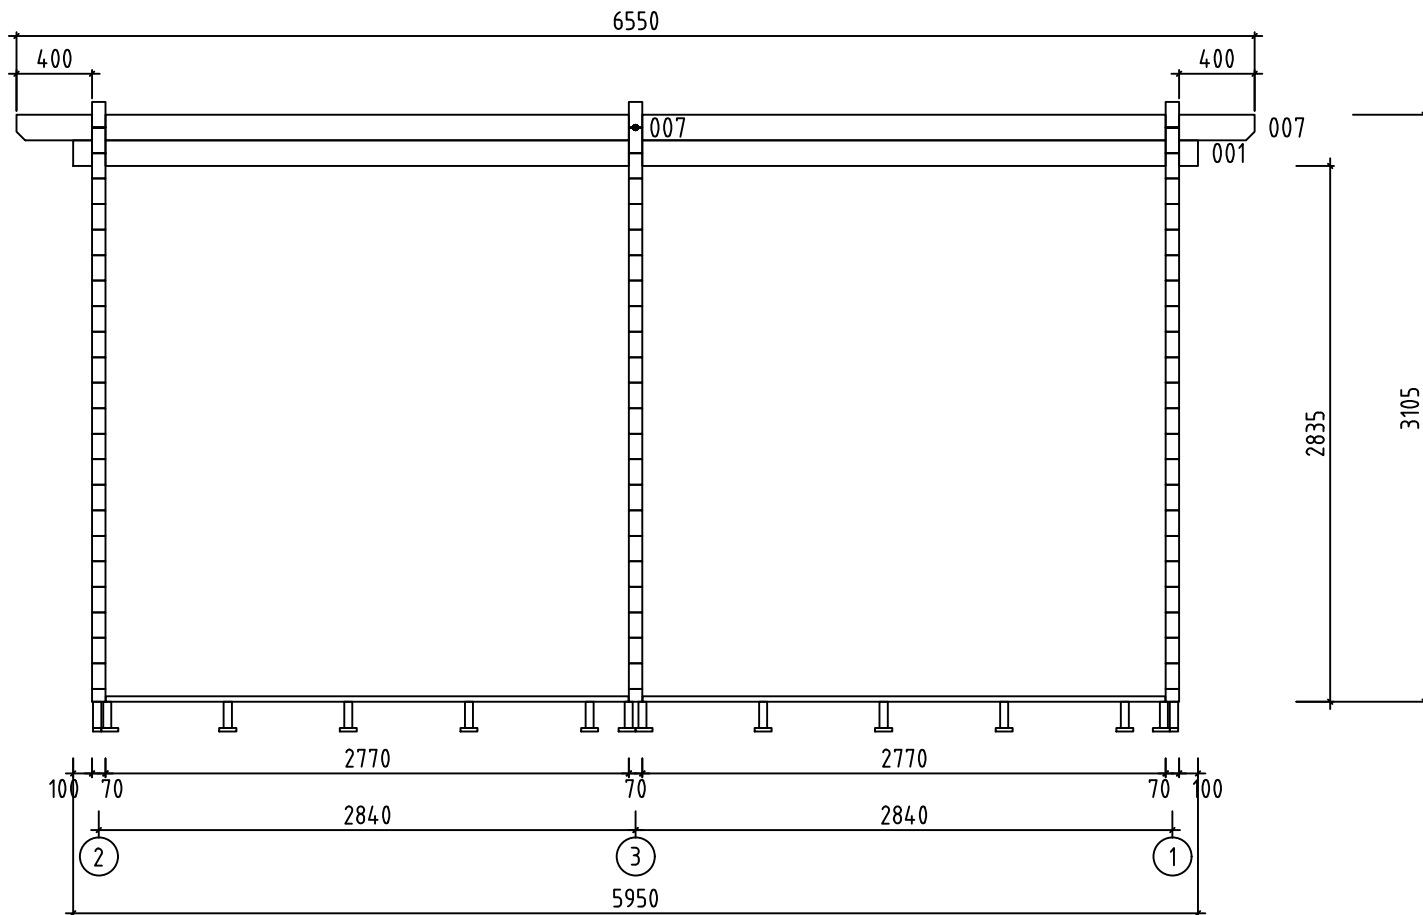


Name-Name-Nom 7049421		Page-Seite-Page 2
View-Aussicht-Vue GROUNDPLAN - GRUNDPLAN - PLAN DE MASSE		Scale-Maßstab-Echelle 1:40
Material-Material-Matériel 70x135		Date-Datum-Date 09.11.2022
Drafter-Zeichner-Rédacteur EJ	File	

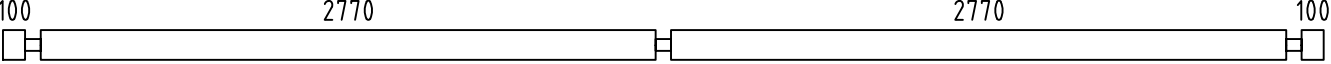
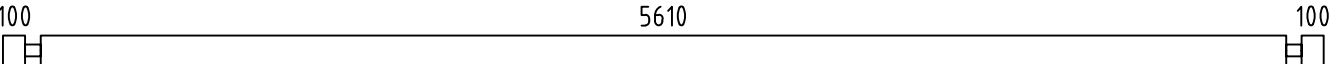
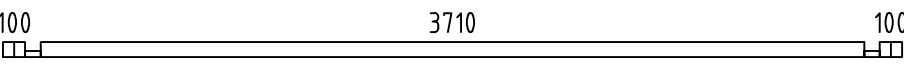
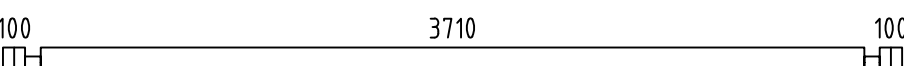
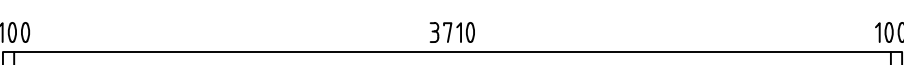
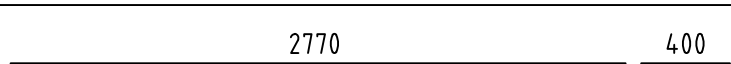
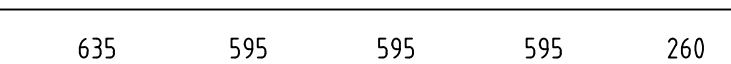
 
 
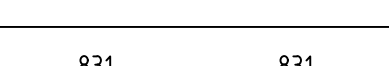
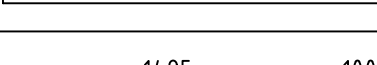
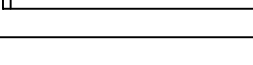
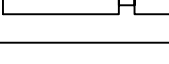
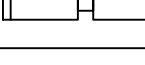
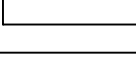
 
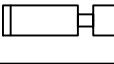
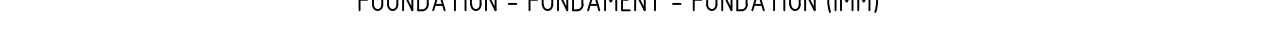
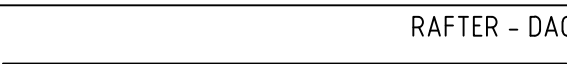


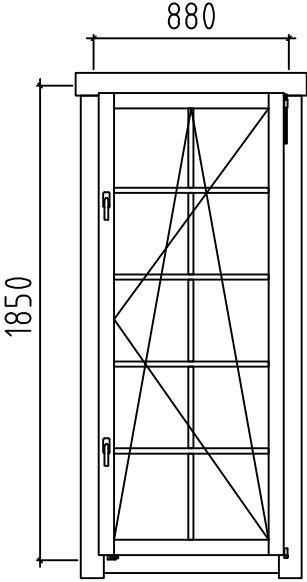
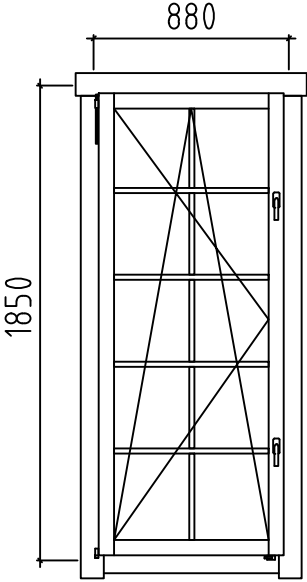
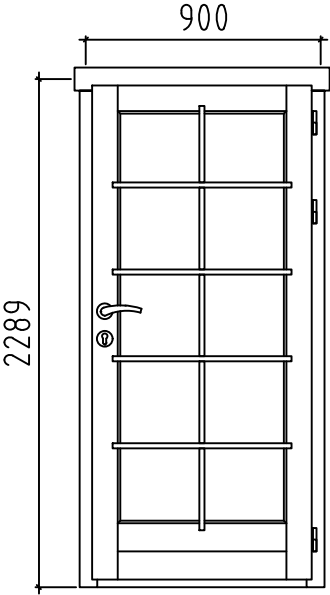
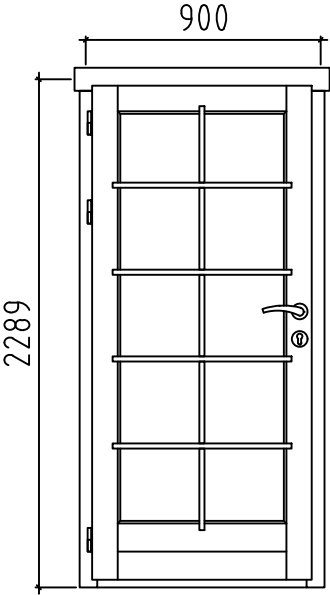
Name-Name-Nom 7049421		Page-Seite-Page 4
View-Aussicht-Vue Wall-Wand-Mur B		Scale-Maßstab-Echelle 1:40
Material-Material-Matériau 7.0x13.5		Date-Datum-Date 09.11.2022
Drafter-Zeichner-Rédacteur EJ	File	

Wall-Wand-Mur C 



Name-Name-Nom 7049421		Page-Seite-Page 5
View-Aussicht-Vue Wall-Wand-Mur C		Scale-Maßstab-Echelle 1:40
Material-Material-Matériel 7.0x13.5		Date-Datum-Date 09.11.2022
Drafter-Zeichner-Rédacteur EJ	File	

Pos	7049421 Piece list - Stückliste - Liste des pieces	Q.	P (mm)	L (mm)
001		18	70x135	5950
002		1	70x135	5950
003		3	70x68	4050
004		48	70x135	4050
005		3	70x135	4050
006		3	70x135	3585
007		2	70x135	3275
008		4	70x135	3275
009		3	70x135	2967
010		3	70x135	2350
011		3	70x135	1732
012		2	70x135	1655
013		3	70x135	1115
014		15	70x135	744
015		4	70x135	635
016		12	70x135	595
017		28	70x135	507
018		3	70x135	497
019		28	70x135	337
FBI2	FOUNDATION - FUNDAMENT - FONDATION (IMM) 	2	90x18	5740
FBI5	FOUNDATION - FUNDAMENT - FONDATION (IMM) 	12	90x18	3660
FBI1	FOUNDATION - FUNDAMENT - FONDATION (IMM) 	2	43x140	5740
FBI3	FOUNDATION - FUNDAMENT - FONDATION (IMM) 	14	43x140	3754
FBI4	FOUNDATION - FUNDAMENT - FONDATION (IMM) 	2	43x18	3660
FR1	RAFTER - DACHSPARREN - CHEVRON 	28	70x140	2538
Name-Name-Nom 7049421		Date-Datum-Date 09.11.2022		Page-Seite-Page 1/ 3

Pos	7049421 Piece list - Stückliste - Liste des pieces	Q.	P (mm)	L (mm)
	WINDOW-FENSTER-FENETRE R 1 765x1850 			
	WINDOW-FENSTER-FENETRE L 1 765x1850 			
	DOOR-TÜR-PORTE, AST PRE R 1 900x1990 			
	DOOR-TÜR-PORTE, AST PRE L 1 900x1990 			
Name-Name-Nom 7049421		Date-Datum-Date 09.11.2022		Page-Seite-Page 3/3