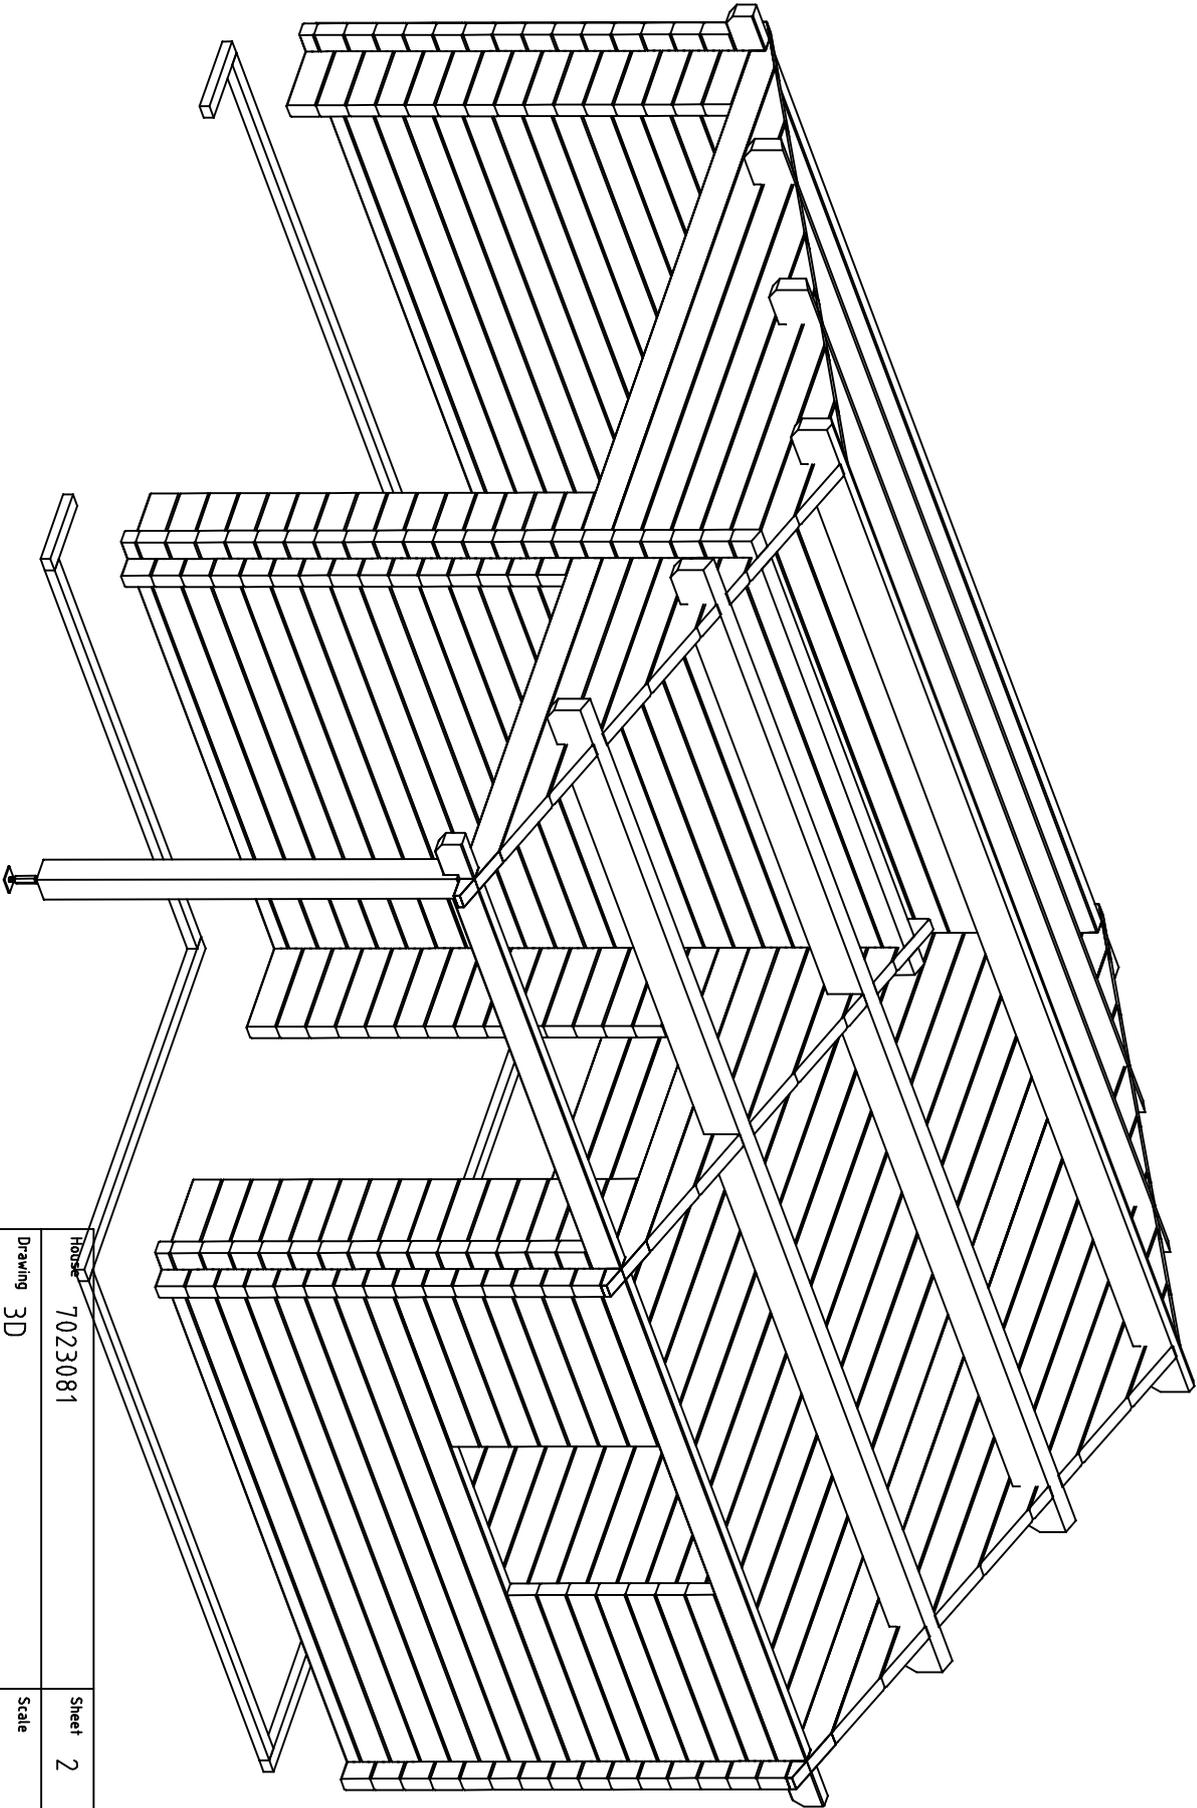


House 7023081 Sheet 1

Drawing 3D Scale

Material 70x135 Date 14.12.2023

Drawer RP File 7023081_3D.dwg

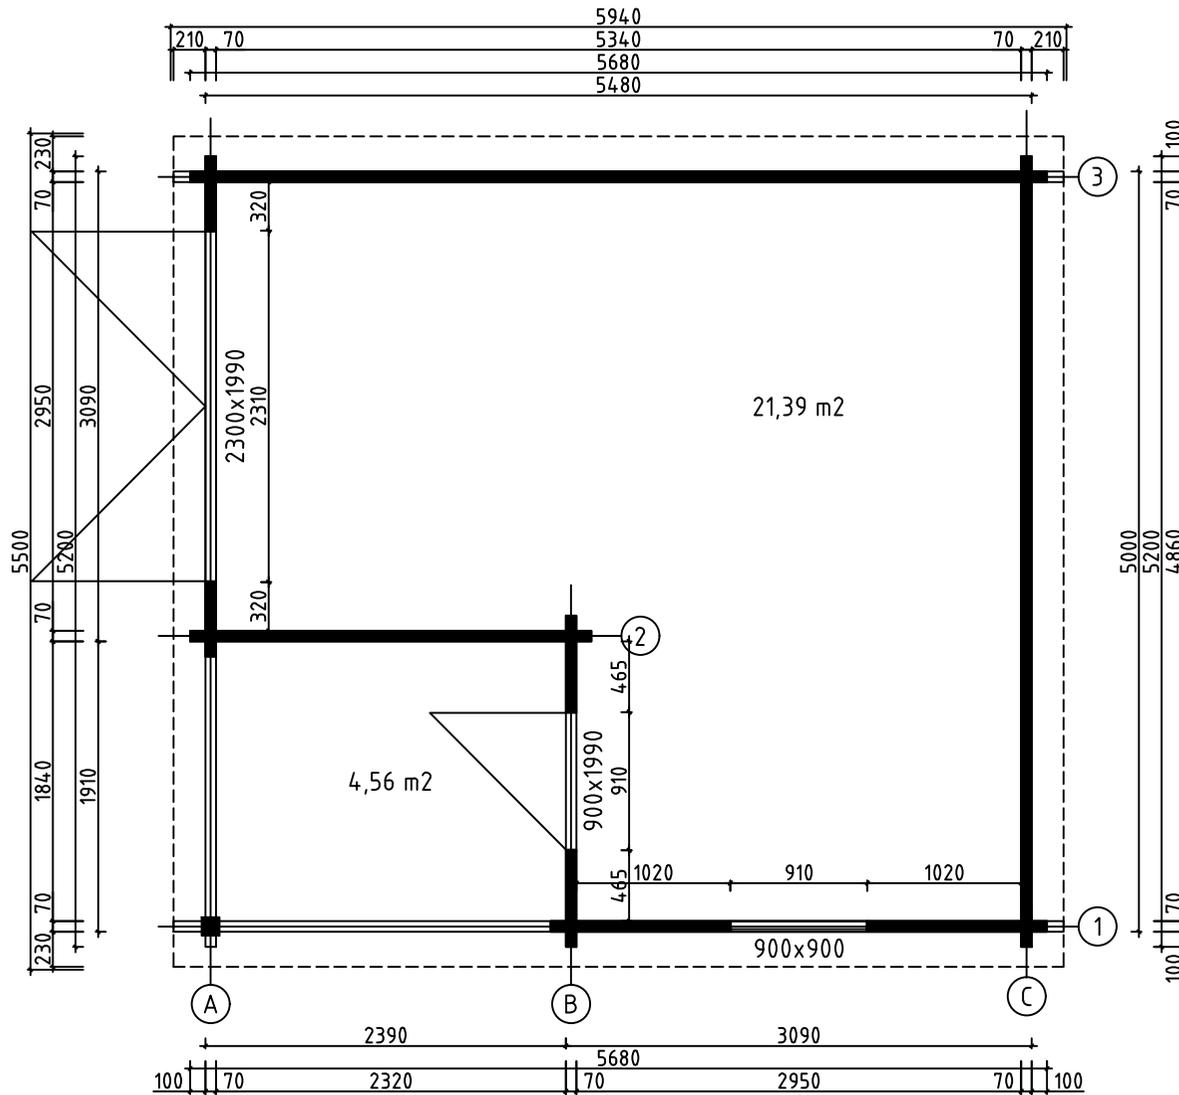


House 7023081 Sheet 2



Drawing 3D Scale

Material 70x135 Date 14.12.2023


Drawer RP File 7023081_3D.dwg




House	7023081	Sheet	3
Drawing	GROUNDPLAN	Scale	1:50
Material	70x135	Date	14.12.2023
Drawer	RP	File	7023081.dwg

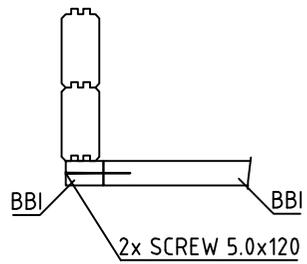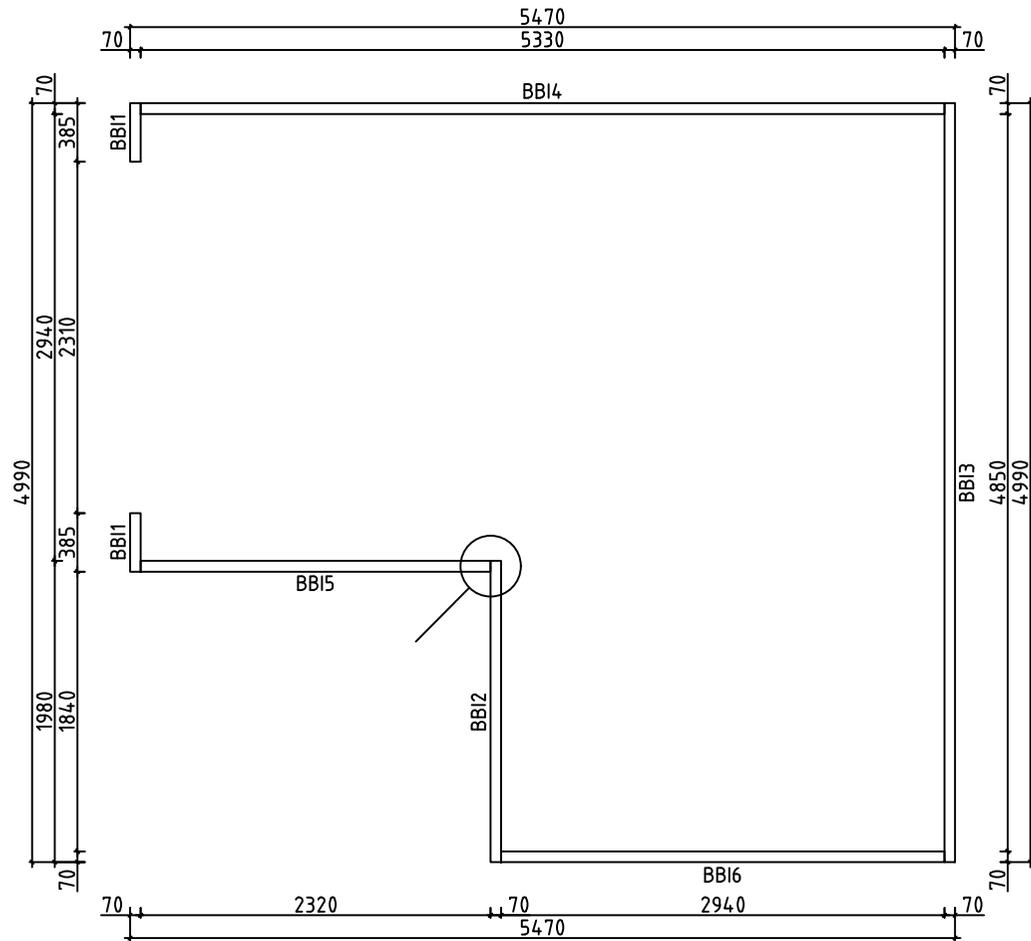


House	7023081	Sheet	4
Drawing	BASE BEAMS	Scale	1:50
Material	70x45	Date	14.12.2023
Drawer	RP	File	7023081.dwg

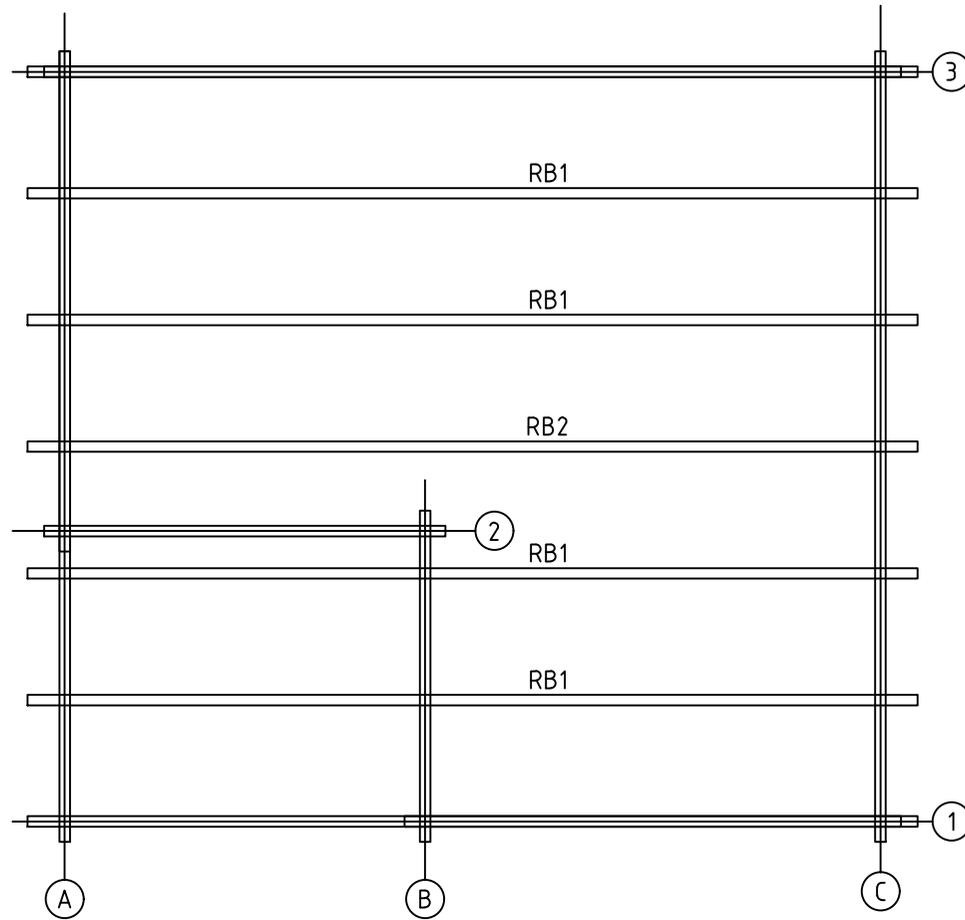


House	7023081	Sheet	5
Drawing	ROOFBEAMS	Scale	1:50
Material	68x190	Date	14.12.2023
Drawer	RP	File	7023081.dwg

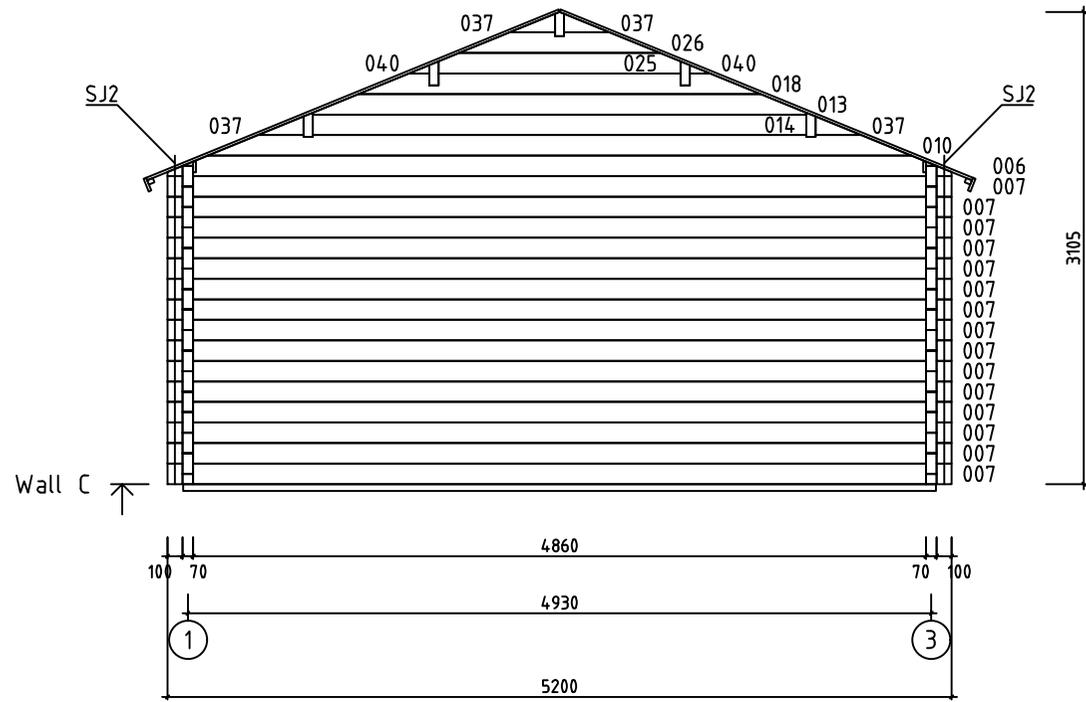


House	7023081	Sheet	8
Drawing	WALL C	Scale	1:50
Material	70x135	Date	14.12.2023
Drawer	RP	File	7023081.dwg

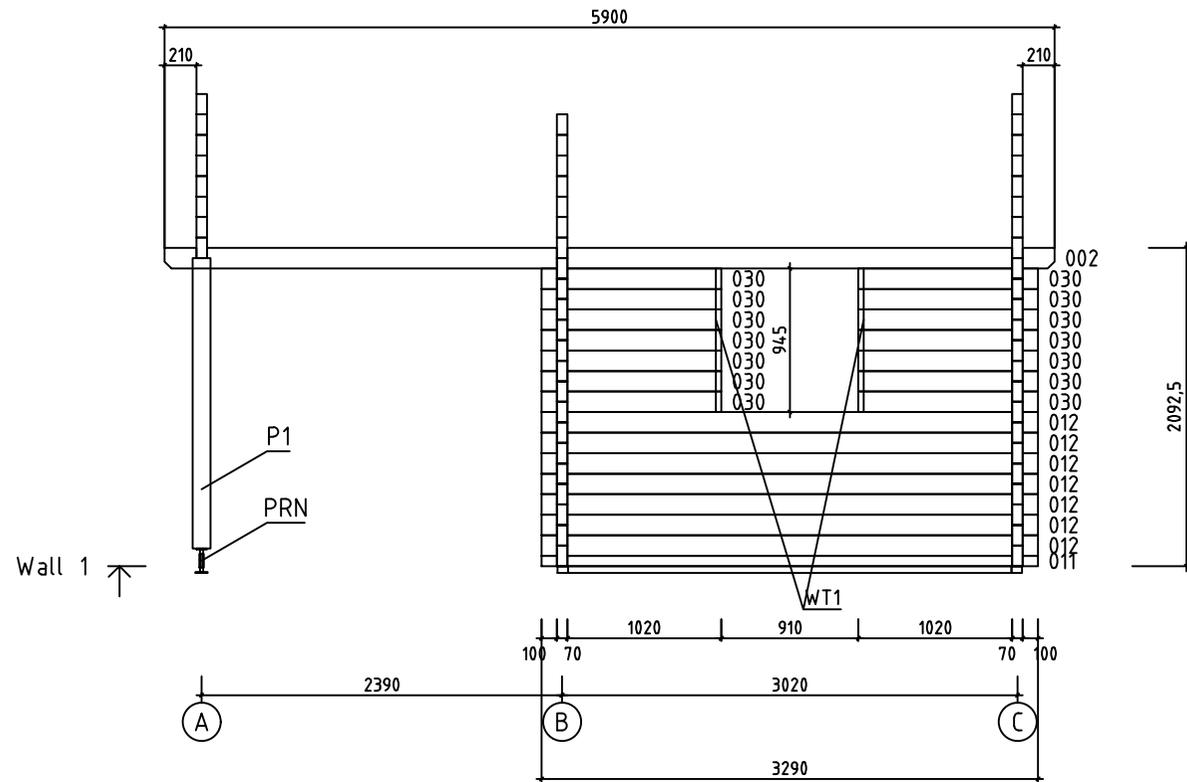
















House	7023081	Sheet	9
Drawing	WALL 1	Scale	1:50
Material	70x135	Date	14.12.2023
Drawer	RP	File	7023081.dwg





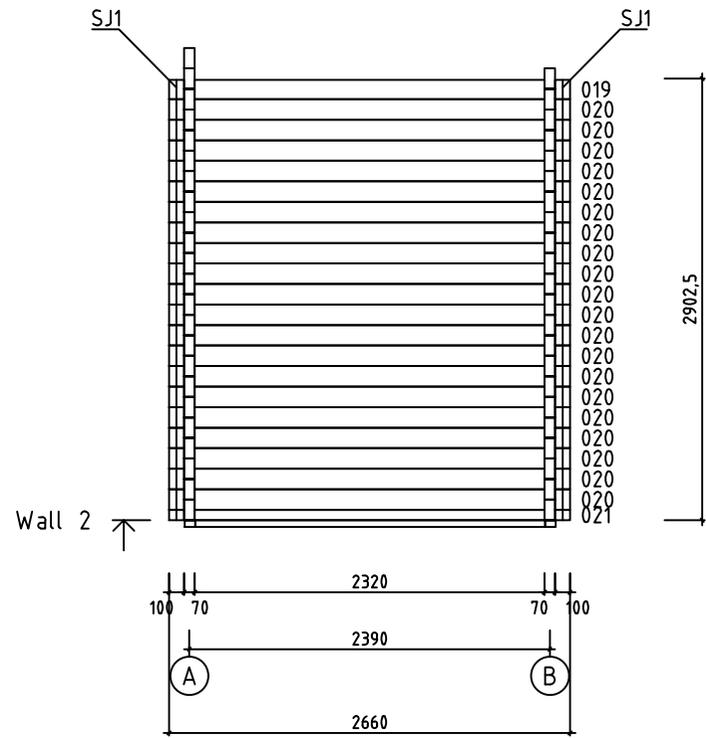






House	7023081	Sheet	10
Drawing	WALL 2	Scale	1:50
Material	70x135	Date	14.12.2023
Drawer	RP	File	7023081.dwg

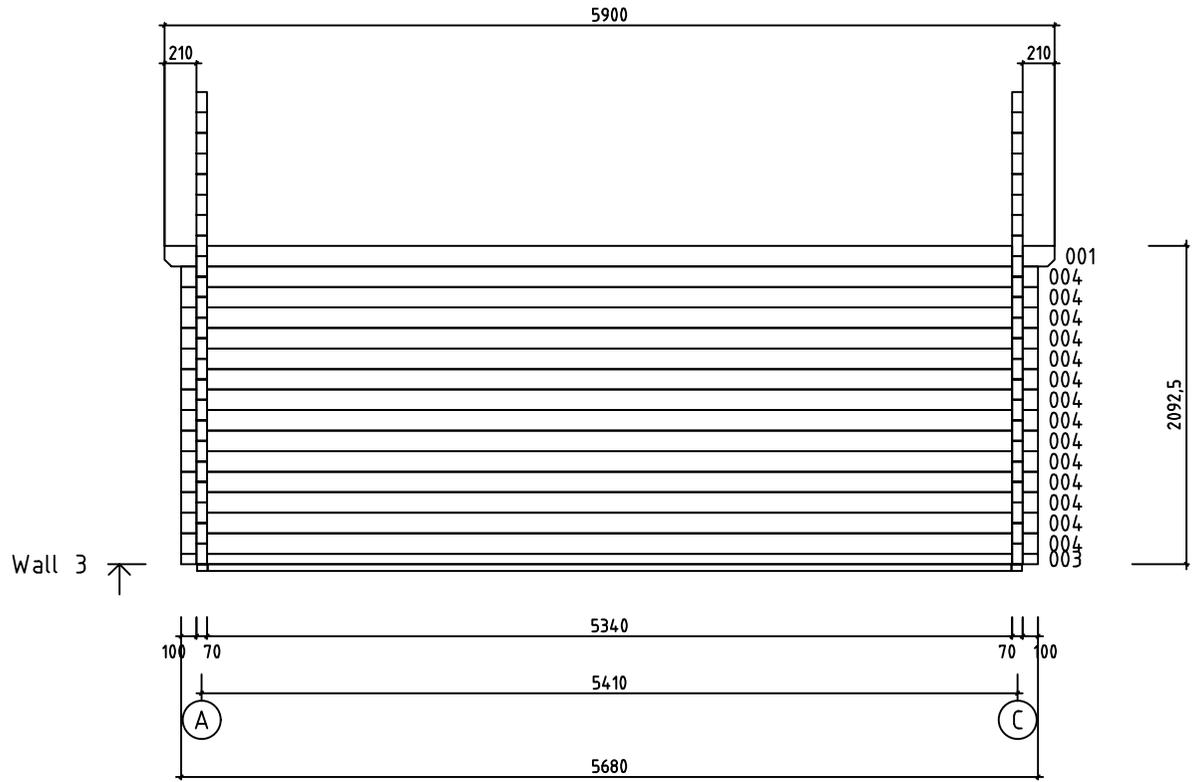

House	7023081	Sheet	11
Drawing	WALL 3	Scale	1:50
Material	70x135	Date	14.12.2023
Drawer	RP	File	7023081.dwg

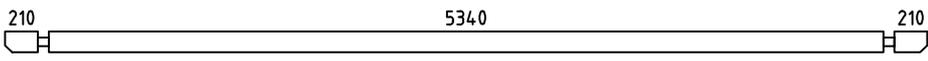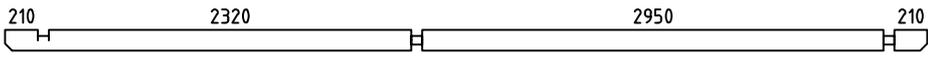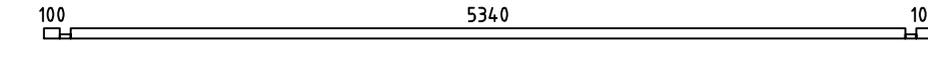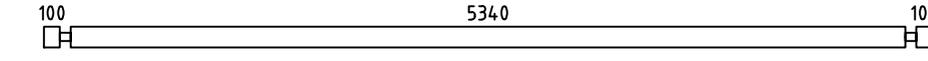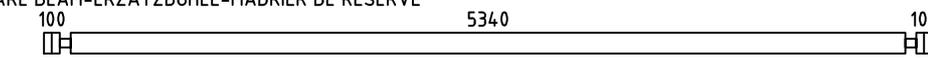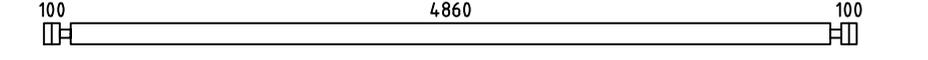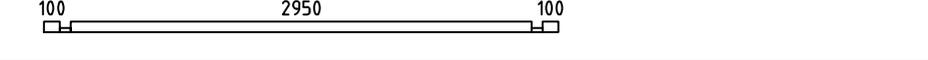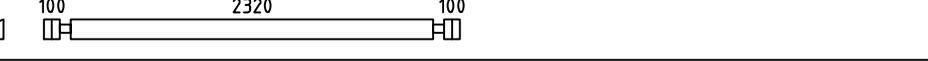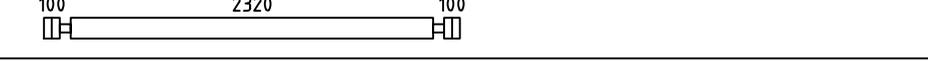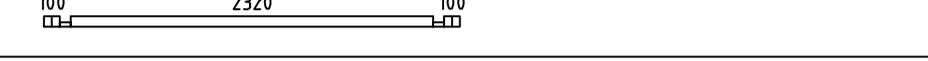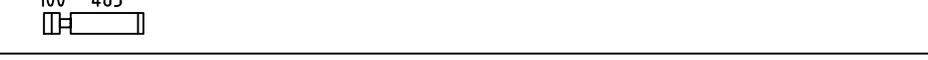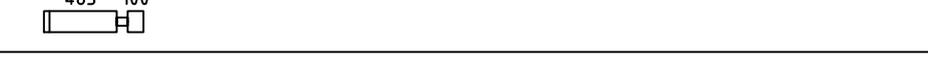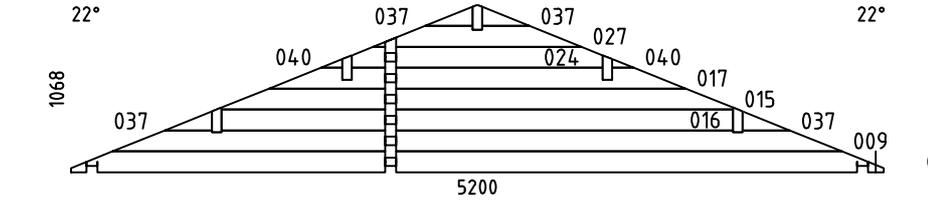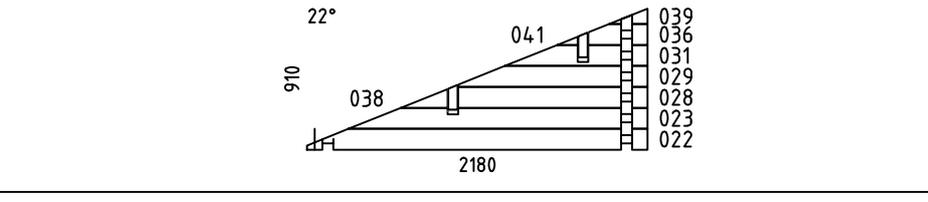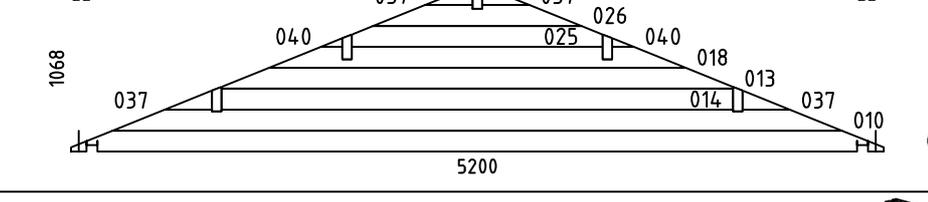Pos	Specification-Bestimmung-Spécification	PCS	Profile (mm)	L (mm)
001		1	70x135	5900
002		1	70x135	5900
003		1	70x68	5680
004		14	70x135	5680
005	SPARE BEAM-ERZATZBOHLE-MADRIER DE RÉSERVE 	1	70x135	5680
007		15	70x135	5200
011		1	70x68	3290
012		7	70x135	3290
019		1	70x127	2660
020		20	70x135	2660
021		1	70x68	2660
030		14	70x135	1190
032		15	70x135	635
033		15	70x135	635
034		15	70x135	490
035		15	70x135	490
WA-1		1	70x1068	5200
WB-1		1	70x910	2180
WC-1		1	70x1068	5200
HB	HIT BLOCK-SCHLAGHÖLZER-MADRIERS D'ASSEMBLAGE 	2	70x135	300

 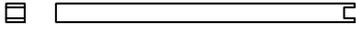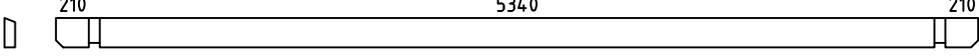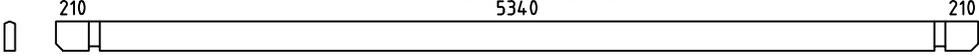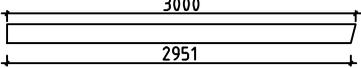Pos	Specification-Bestimmung-Spécification	PCS	Profile (mm)	L (mm)	
BB14	BASE FRAME-LAGERHÖLZER-LAMBOURDES 	IMM	1	70x45	5330
BB13	BASE FRAME-LAGERHÖLZER-LAMBOURDES 	IMM	1	70x45	4990
BB16	BASE FRAME-LAGERHÖLZER-LAMBOURDES 	IMM	1	70x45	2940
BB15	BASE FRAME-LAGERHÖLZER-LAMBOURDES 	IMM	1	70x45	2320
BB12	BASE FRAME-LAGERHÖLZER-LAMBOURDES 	IMM	1	70x45	1980
BB11	BASE FRAME-LAGERHÖLZER-LAMBOURDES 	IMM	2	70x45	385
P1	POST-PFOSTEN-POTEAU 		1	120x120	1910
RB1	ROOFBEAMS-DACHBALKEN-SOLIVES DE PLAFOND 210 5340 		4	68x190	5900
RB2	ROOFBEAMS-DACHBALKEN-SOLIVES DE PLAFOND 210 5340 		1	68x190	5900
R1	ROOFBOARD-DACHBRETT-VOLIGES  or-oder-ou	104+2 136+2	18x114 18x88	2950	
FF1	ROOF FILLET-DACHBRETTLEISTE-BAGUETTE DE FINITION DE VOLIGES 	4	18x70	3000	
GB1	GABLE BOARD-GIEBELBLENDE-PLANCHE DE RIVE 	4	18x120	3000	
GS1	ROOF FELT FILLET-GIEBELLEISTE-BAGUETTES POUR FIXER LES PLANCHES DE RIVE 	4	18x70	3000	
EB1	EAVE BOARD-TRAUFBRETT-LATTES SOUS VOLIGES 	4	18x90	2950	
ES1	EAVE SLAT-TRAUFELEISTE-BAGUETTES POUR FIXER LES LATTES SOUS VOLIGES 	4	30x40	2950	
DB1	DIAMOND-RAUTE-ÉLÉMENTS DE DÉCORATION 	2	18x90	200	
DT1	DOOR ASSEMBLING PROFILE-TÜR INSTALLIERUNGSPROFIL -TASSEAU DE FIXATION POUR PORTES 	4	18x25	1990	
WT1	WINDOW ASSEMBLING PROFILE-FENSTER INSTALLIERUNGSPROFIL -TASSEAU DE FIXATION POUR FENÊTRE 	2	18x25	900	
SJ1	SCREW JOINT-GEWINDESTANGE -TIGES FILETÉS 	2	M10	2920	
SJ2	SCREW JOINT-GEWINDESTANGE -TIGES FILETÉS 	4	M10	2100	
PRN	POST REGULATOR-PFOSTEN REGLER- PIED MÉTALLIQUE RÉGLABLE POUR POTEAU 	1			
	NAIL-NAGEL-CLOUS FOR-FÜR-POUR FF1 	30	Ø2.0	40	
	NAIL-NAGEL-CLOUS FOR-FÜR-POUR R1 	550	Ø2.5	60	
	SCREWS-SCHRAUBEN-VIS FOR-FÜR-POUR PRN 	8	Ø6.0	45	
	SCREWS-SCHRAUBEN-VIS FOR-FÜR-POUR GB1, GS1, EB1, ES1, DB1, P1 	90	Ø4.5	50	
House	7023081	Material	File	7023081.dwg	Sheet 13

 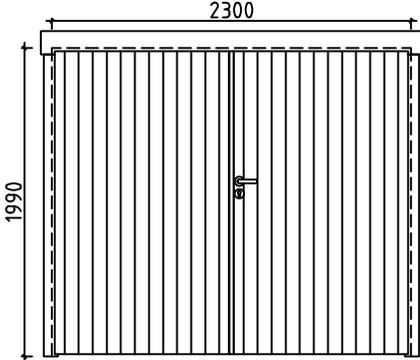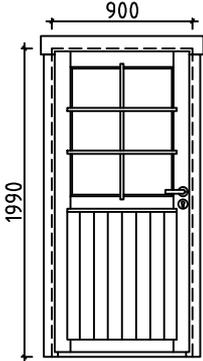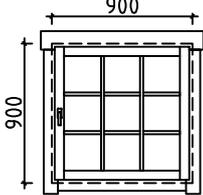Pos	Specification-Bestimmung-Spécification	PCS	Profile (mm)	L (mm)
	SCREWS-SCHRAUBEN-VIS FOR-FÜR-POUR 003, 011, 021 	10	Ø4.5	90
	SCREWS-SCHRAUBEN-VIS FOR-FÜR-POUR BBI1, BBI2, BBI3, BBI4, BBI5, BBI6 	12	Ø5.0	120
	SCREWS-SCHRAUBEN-VIS FOR-FÜR-POUR WA-1, WB-1, WC-1 RB1, RB2 	50	Ø6.0	160
	GARAGE DOOR-GARAGENTOR-PORTE DE GARAGE (right-rechts-droit) GV_PRE P 	1	2300	1990
		  	1	
			1	
			1	
			8	
	DOOR-TÜR-PORTE (left-links-gauche) AST_PRE 	V	1	900
		  	1	
			1	
			1	
	WINDOW-FENSTER-FENÊTRE (right-rechts-droit) AST_PRE 	P	1	900
		 	1	
			1	
			1	

#001	3	5900	1
#002	1	5900	1
#003	3	5680	1
#004	3	5680	14
#005		5680	1
#006	C	5200	1
#007	C	5200	15
#008	A	5200	1
#009	A	4667	1
#010	C	4667	1
#011	1	3290	1
#012	1	3290	7
#013	C	3273	1
#014	C	3273	1
#015	A	3273	1
#016	A	3273	1
#017	A	2667	1
#018	C	2667	1
#019	2	2660	1
#020	2	2660	20
#021	2	2660	1
#022	B	2180	1
#023	B	1913	1
#024	A	1607	1
#025	C	1607	1
#026	C	1333	1
#027	A	1333	1
#028	B	1213	1
#029	B	1213	1
#030	1	1190	14
#031	B	913	1
#032	B	635	15
#033	B	635	15
#034	A	490	15
#035	A	490	15
#036	B	379	1
#037	A,C	303	8
#038	B	299	1
#039	B	247	1
#040	A,C	137	4
#041	B	133	1