

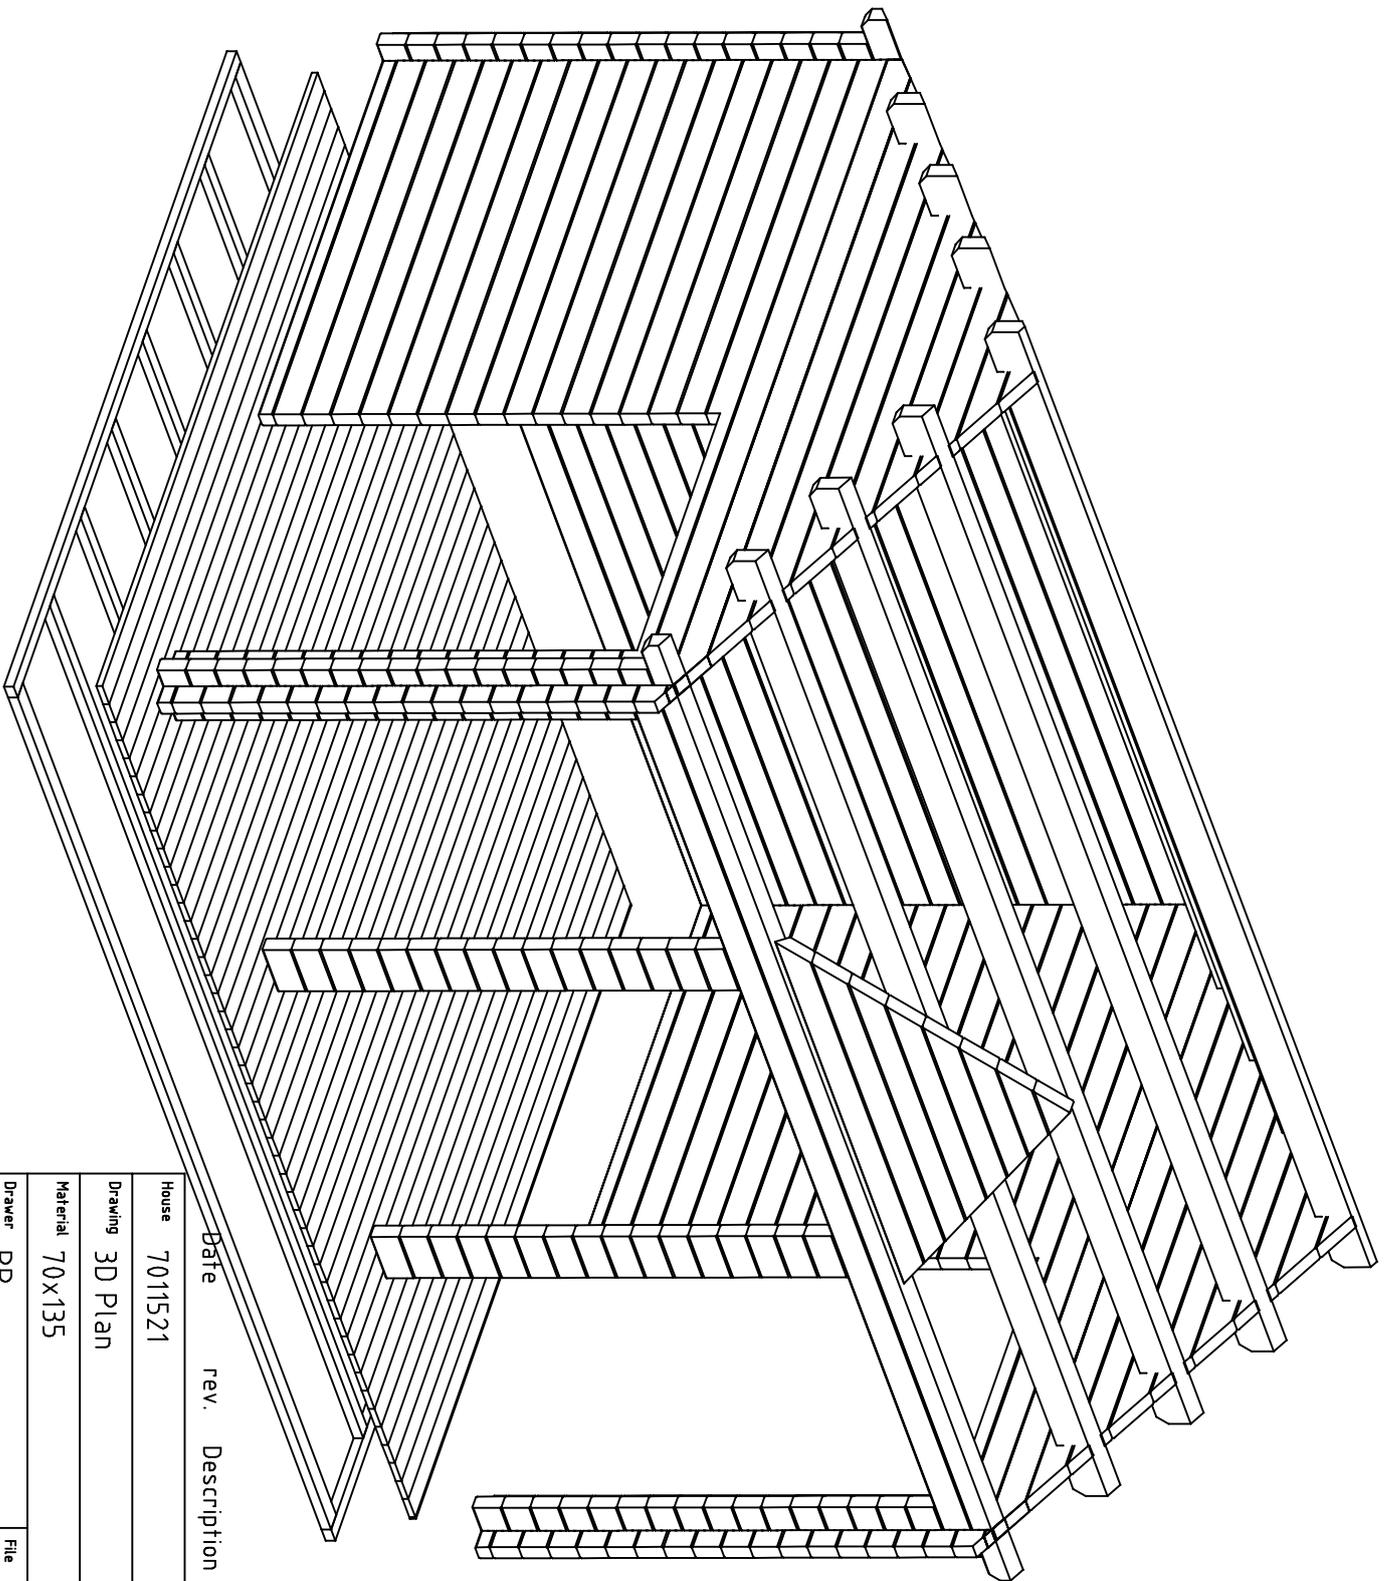
Date rev. Description

House	7011521	Sheet	1
-------	---------	-------	---

Drawing	3D Plan	Scale	
---------	---------	-------	--

Material	70x135	Date	09.11.2021
----------	--------	------	------------

Drawer	RP	File	7011521 3D.dwg
--------	----	------	----------------




Date rev. Description

House	7011521	Sheet	2
-------	---------	-------	---




Drawing	3D Plan	Scale	
---------	---------	-------	--

Material	70x135	Date	09.11.2021
----------	--------	------	------------


Drawer	RP	File	7011521_3D.dwg
--------	----	------	----------------

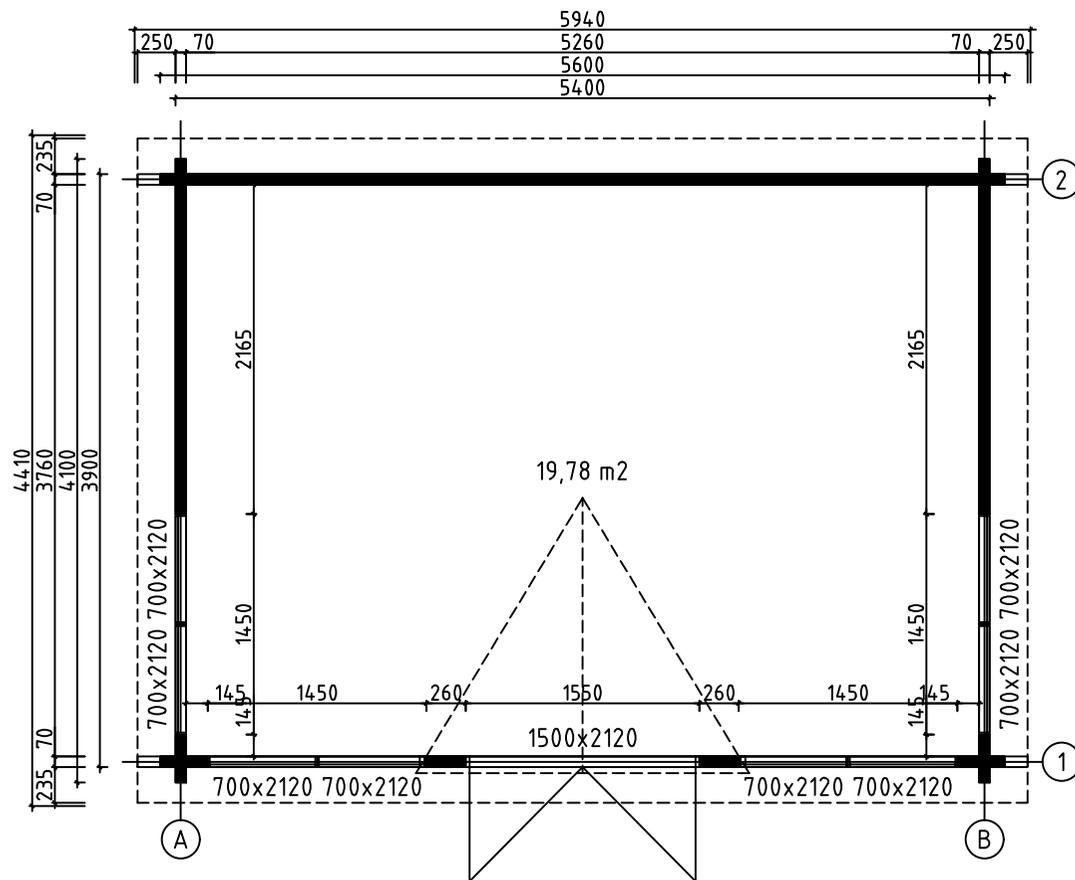



House	7011521	Sheet	3
Drawing	GRUNDPLAN-GRUNDPLAN-PLAN	Scale	1:50
Material	70x135	Date	09.11.2021
Drawer	RP	File	7011521.dwg

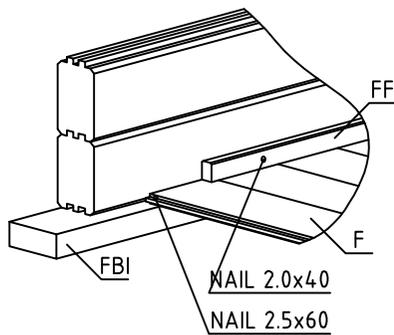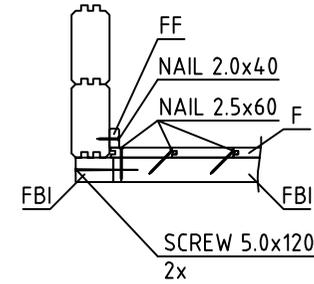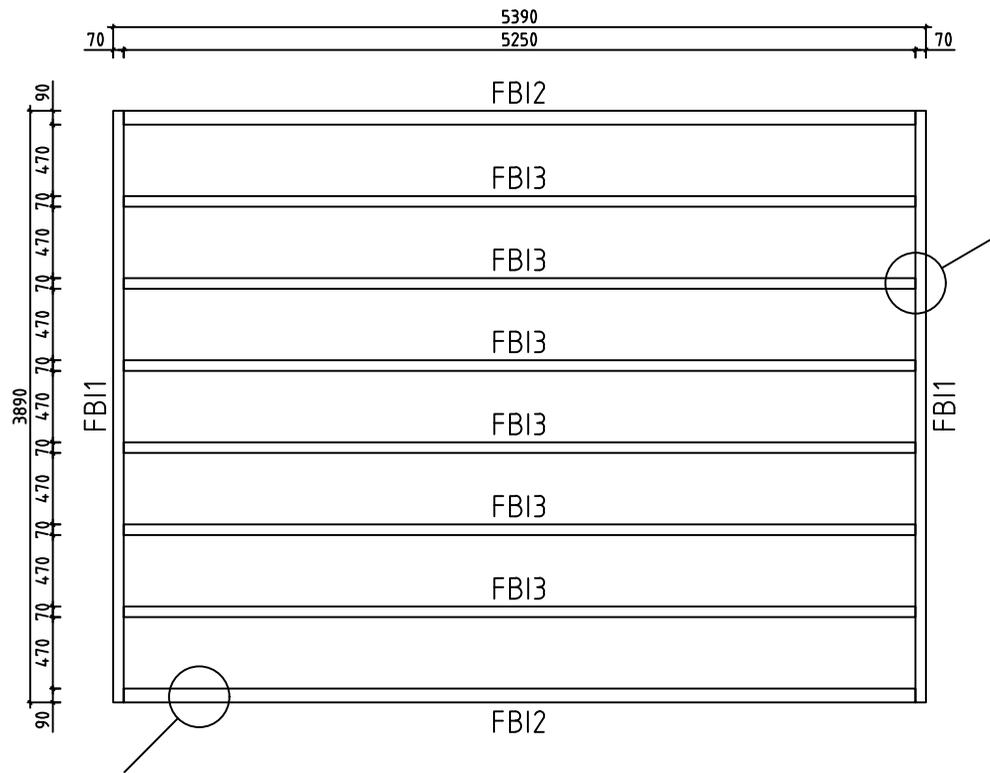


House	7011521	Sheet	4
Drawing	FLOORBEAMS-FUSSBODENBALKEN-VLOERBALKEN	Scale	1:50
Material	70x45, 90x45	Date	09.11.2021
Drawer	RP	File	7011521.dwg

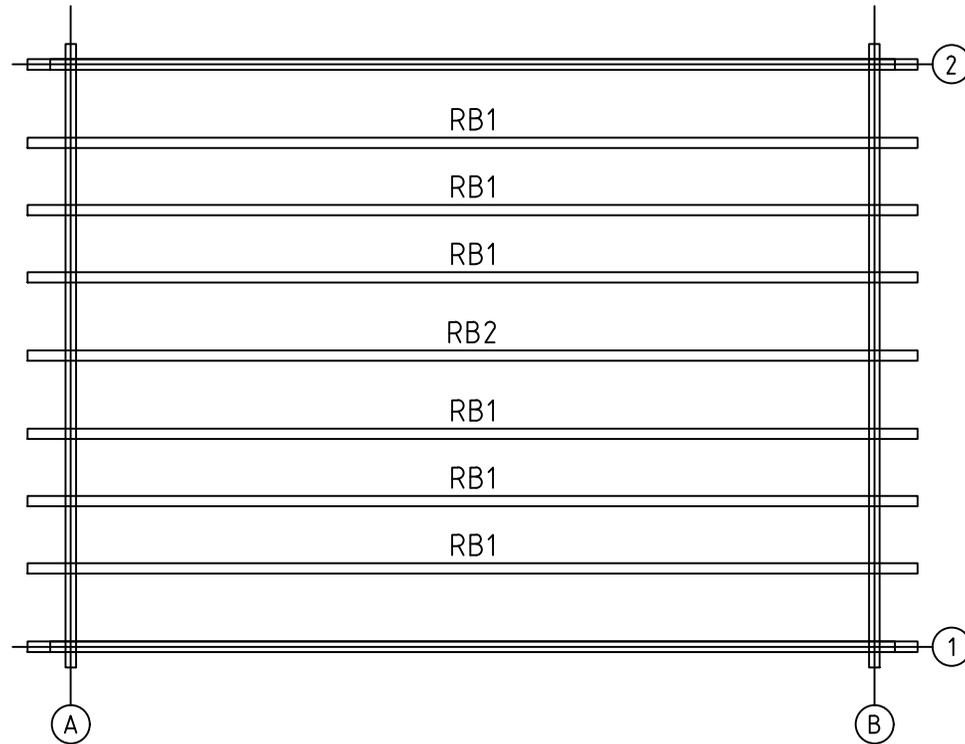

House	7011521	Sheet	5
Drawing	ROOFBEAMS-DACHBALKEN-DAKBALK	Scale	1:50
Material	68x190	Date	09.11.2021
Drawer	RP	File	7011521.dwg

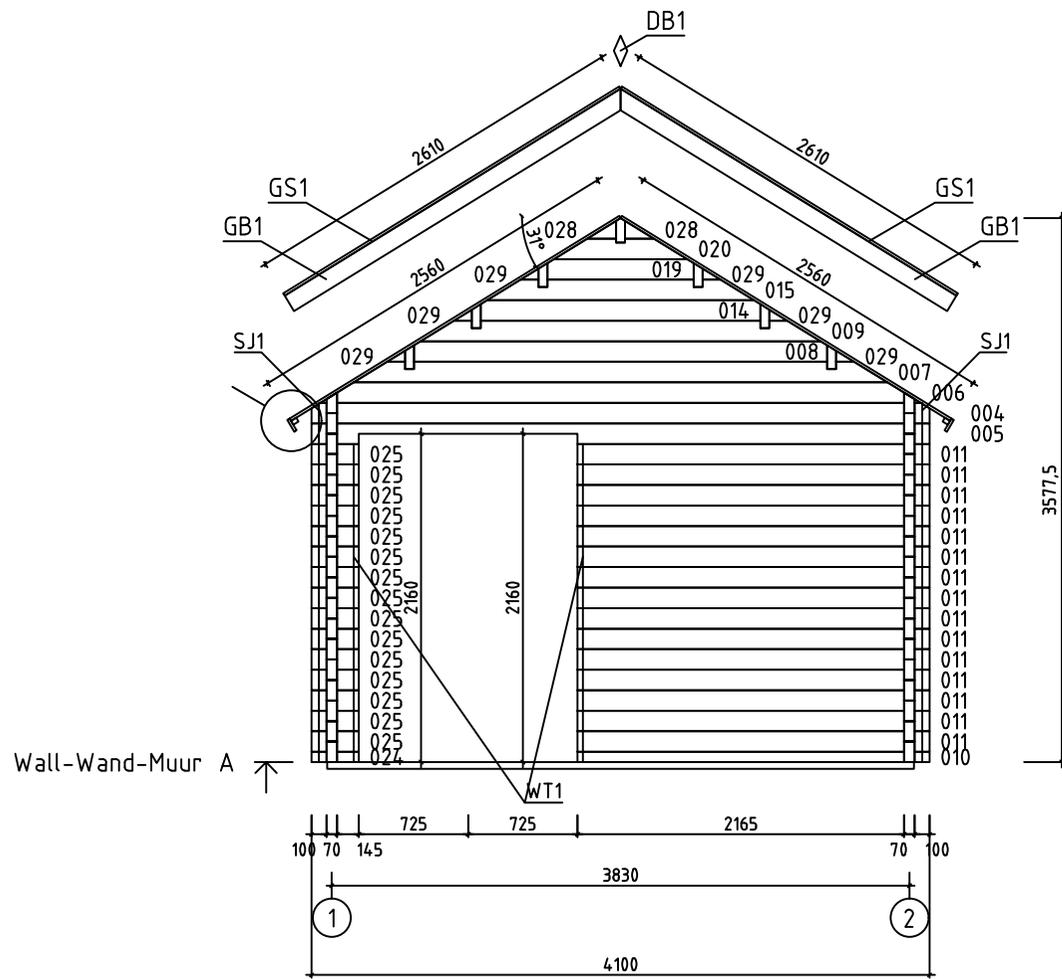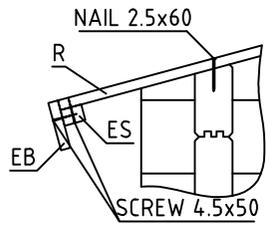


House	7011521	Sheet	6
Drawing	WALL-WAND-MUUR A	Scale	1:50
Material	70x135	Date	09.11.2021
Drawer	RP	File	7011521.dwg

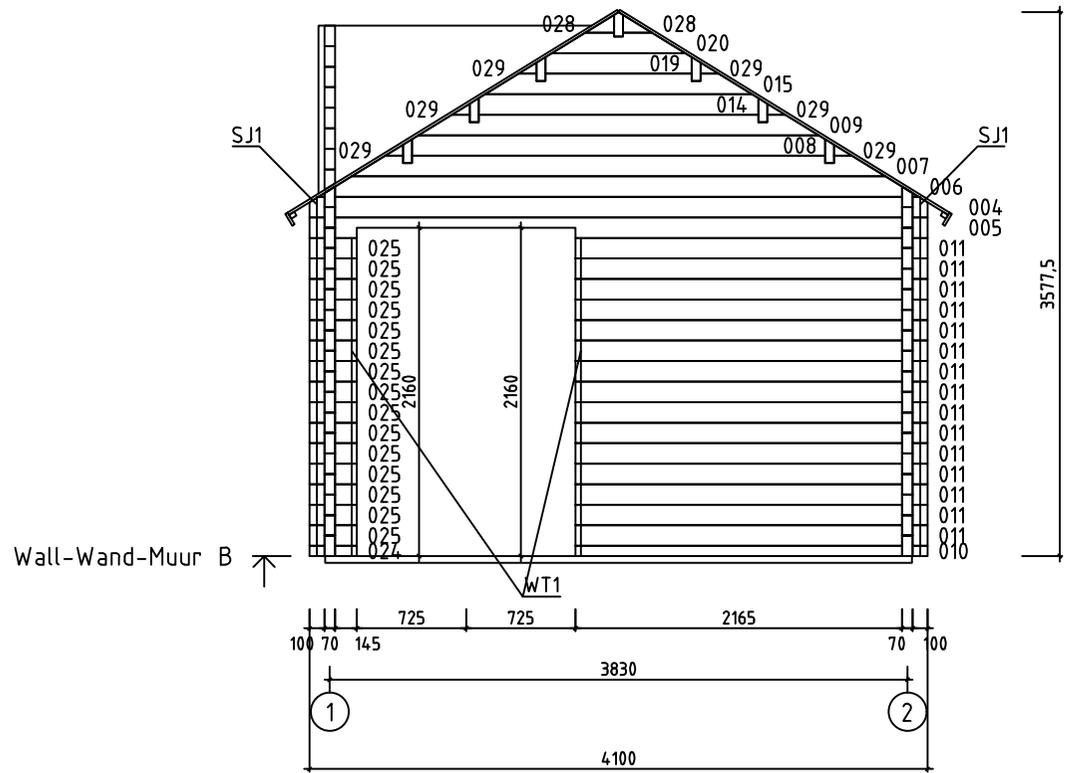











House	7011521	Sheet	7
Drawing	WALL-WAND-MUUR B	Scale	1:50
Material	70x135	Date	09.11.2021
Drawer	RP	File	7011521.dwg











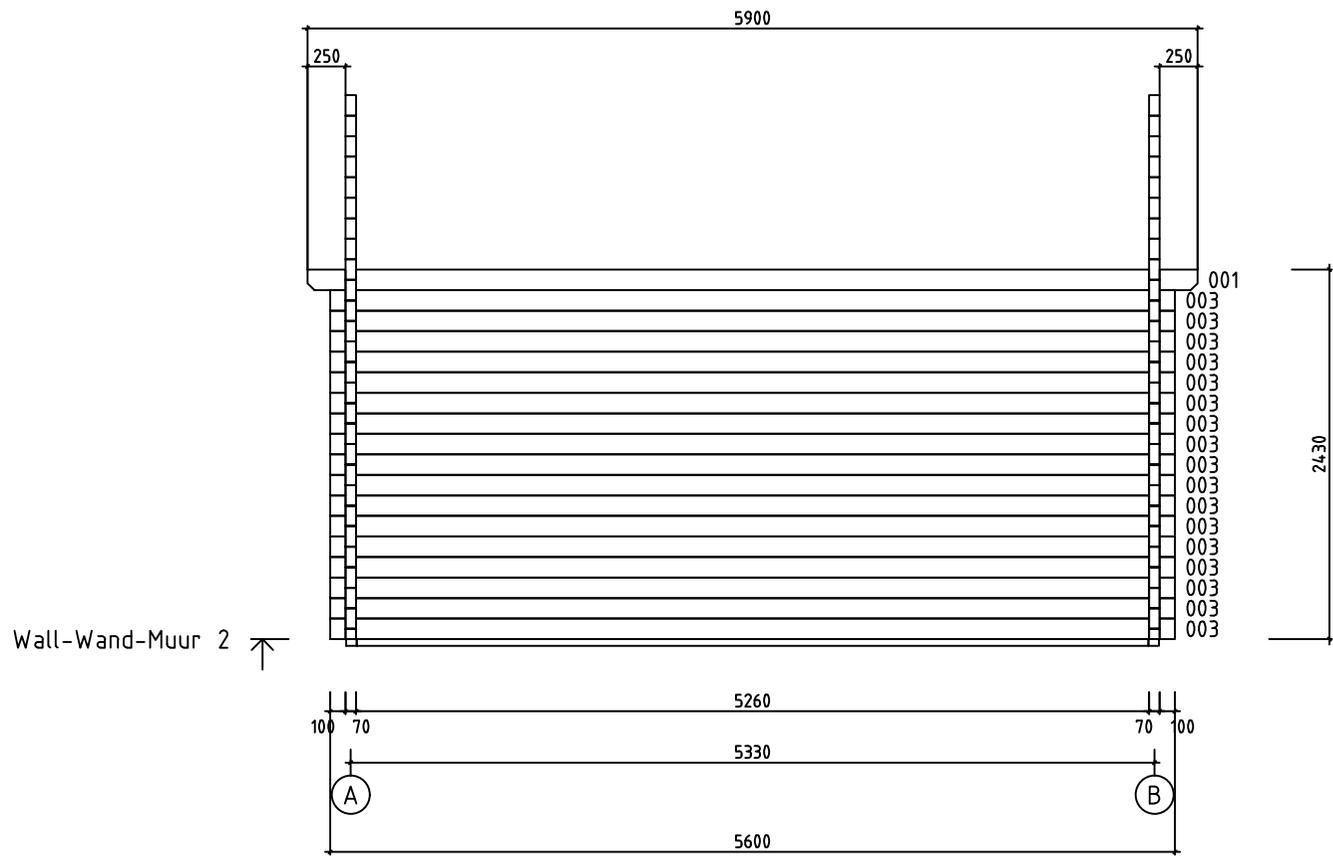


Wall-Wand-Muur 2 ↗

House	7011521	Sheet	9
Drawing	WALL-WAND-MUUR 2	Scale	1:50
Material	70x135	Date	09.11.2021
Drawer	RP	File	7011521.dwg

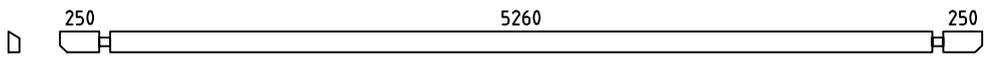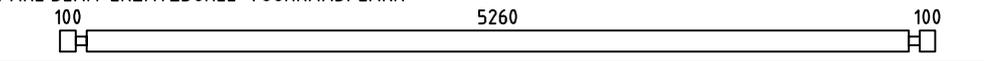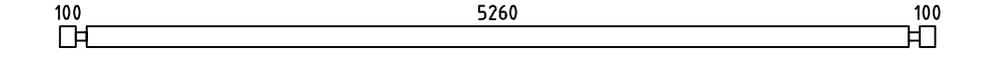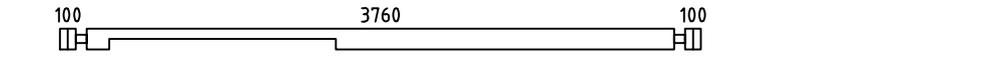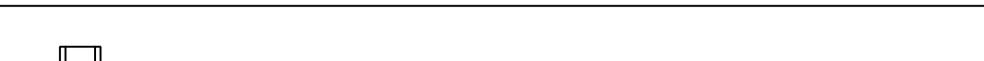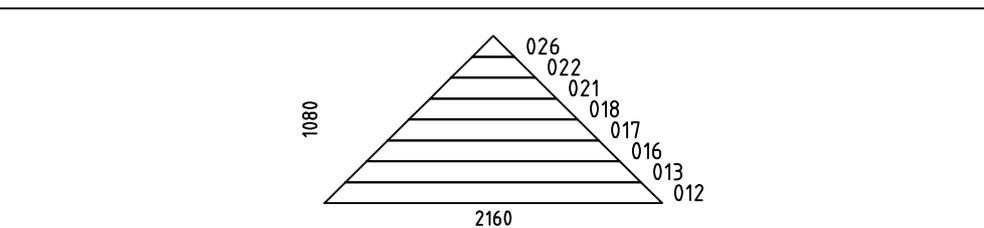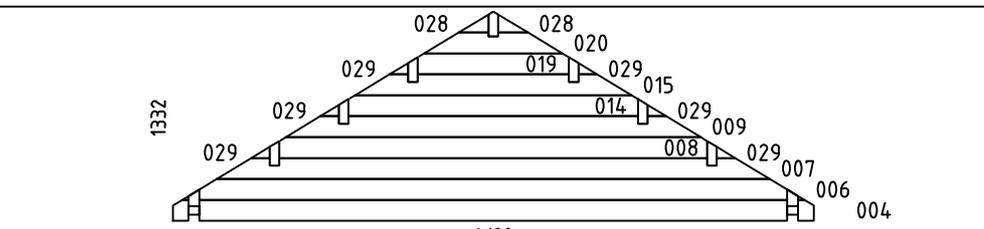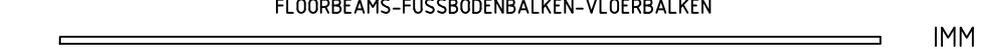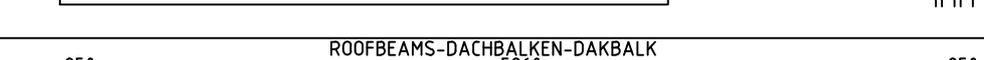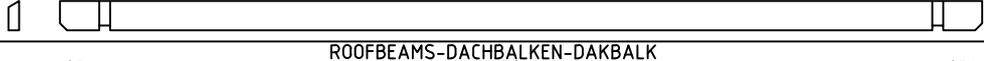Pos	Specification-Bestimmung-Omschrijving	Pcs	Profile (mm)	L (mm)
001	 250 5260 250	2	70x135	5900
002	SPARE BEAM-ERZATZBOHLE-VOORRAADPLANK  100 5260 100	1	70x135	5600
003	 100 5260 100	18	70x135	5600
005	 100 3760 100	2	70x135	4100
010	 2165 100	2	70x68	2335
011	 2165 100	30	70x135	2335
023	 100x145	32	70x135	315
024	 100x145	2	70x68	315
025	 100x145	30	70x135	315
027	 100x145	32	70x135	260
W1-1	 1080 2160 026 022 021 018 017 016 013 012	1	70x1080	2160
WA-1 WB-1	 1332 4100 028 028 020 029 019 029 015 014 029 009 029 007 006 004	2	70x1332	4100
HB	HIT BLOCK-SCHLAGHÖLZER-BLAZENPLANK 	2	70x135	300
FBI2	FLOORBEAMS-FUSSBODENBALKEN-VLOERBALKEN  IMM	2	90x45	5250
FBI3	FLOORBEAMS-FUSSBODENBALKEN-VLOERBALKEN  IMM	6	70x45	5250
FBI1	FLOORBEAMS-FUSSBODENBALKEN-VLOERBALKEN  IMM	2	70x45	3890
RB1	ROOFBEAMS-DACHBALKEN-DAKBALK  250 5260 250	6	68x190	5900
RB2	ROOFBEAMS-DACHBALKEN-DAKBALK  250 5260 250	1	68x190	5900
F1	FLOORBOARD-FUSSBODENBRETT-VLOERPLANK  or-oder-of	47+1 61+1	28x114 28x88	3755
R1	ROOFBOARD-DACHBRETT-DAKPLANK  or-oder-of	104+2 136+2	18x114 18x88	2560
FF1	FLOOR FILLET-FUSSBODENLEISTE-VLOERPLINT 		18x35	19m
House 7011521		Material	File 7011521.dwg	Sheet 10

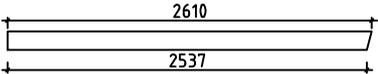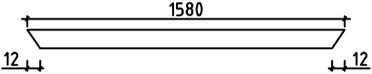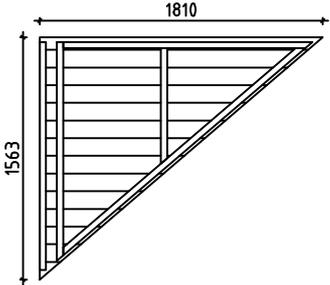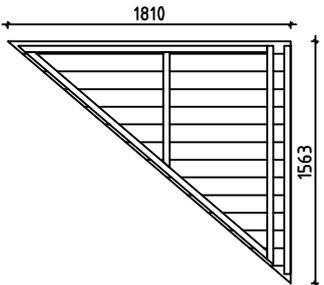 Pos	Specification-Bestimmung-Omschrijving	Pcs	Profile (mm)	L (mm)		
GB1	GABLE BOARD-GIEBELBLENDE-GEVELPLANK 	4	18x120	2610		
GB2	GABLE BOARD-GIEBELBLENDE-GEVELPLANK 	2	18x120	1580		
GS1	ROOF FELT FILLET-GIEBELLEISTE-GEVELLIJST 	4	18x70	2610		
GS2	ROOF FELT FILLET-GIEBELLEISTE-GEVELLIJST 	2	18x70	1580		
EB1	EAVE BOARD-TRAUFBRETT-AFDEKPLANK 	4	18x90	2950		
ES1	EAVE SLAT-TRAUFENLEISTE-AFDEKLIJST 	4	30x40	2950		
DB1	DIAMOND-RAUTE-DIAMANT 	3	18x90	200		
DT1	DOOR ASSEMBLING PROFILE-TÜR INSTALLIERUNGSPROFIL -DEUR INSTALLATIE PROFIL 	2	70x43	2120		
WT1	WINDOW ASSEMBLING PROFILE-FENSTER INSTALLIERUNGSPROFIL -VENSTER INSTALLATIE PROFIL 	4	70x43	2120		
WT2	WINDOW ASSEMBLING PROFILE-FENSTER INSTALLIERUNGSPROFIL -VENSTER INSTALLATIE PROFIL 	4	70x43	2050		
REL	ROOF ELEMENT-DACHELEMENTE-DAKELEMENTEN 	1	48x1563	1810		
RER	ROOF ELEMENT-DACHELEMENTE-DAKELEMENTEN 	1	48x1563	1810		
SJ1	SCREW JOINT-GEWINDESTANGE -STELSCHROEF 	4	M10	2390		
	NAIL-NAGEL-NAGEL FOR-FÜR-VOOR FF1 	40	Ø2.0	40		
	NAIL-NAGEL-NAGEL FOR-FÜR-VOOR F1, R1 	1200	Ø2.5	60		
	SCREWS-SCHRAUBEN-SCHROEF FOR-FÜR-VOOR GB1, GB2, GS1, GS2, EB1, ES1, DB1 	90	Ø4.5	50		
	SCREWS-SCHRAUBEN-SCHROEF FOR-FÜR-VOOR REL, RER 	20	Ø4.5	70		
House	7011521	Material	File	7011521.dwg	Sheet	11

  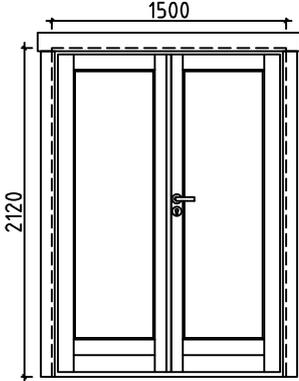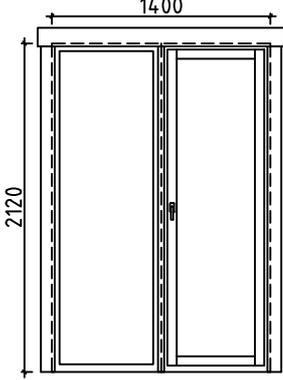Pos	Specification-Bestimmung-Omschrijving	Pcs	Profile (mm)	L (mm)
	SCREWS-SCHRAUBEN-SCHROEF FOR-FÜR-VOOR 010, 024 	10	Ø4.5	90
	SCREWS-SCHRAUBEN-SCHROEF FOR-FÜR-VOOR FBI1, FBI2, FBI3 	32	Ø5.0	120
	SCREWS-SCHRAUBEN-SCHROEF 012, 013, 016, 017, 018 FOR-FÜR-VOOR 021, 022, 026, RB1, RB2 	30	Ø6.0	160
	DOUBLED00R-DOPPELTÜR-DUBBELE DEUR (right-rechts-rechts) AST_PRE P 	1	1500	2120
		1		
		1		
		1		
	DOUBLE WINDOW-DOPPEL FENSTER-DUBBELE VENSTER (2x right-rechts -rechts; 2x left-links-links) AST_1H P+V 	2+2	1400	2120
		4		
		4		

#001	1,2	5900	2
#002		5600	1
#003	1,2	5600	18
#004	A,B	4100	2
#005	A,B	4100	2
#006	A,B	3981	2
#007	A,B	3539	2
#008	A,B	2739	2
#009	A,B	2654	2
#010	A,B	2335	2
#011	A,B	2335	30
#012	1	2160	1
#013	1	1890	1
#014	A,B	1854	2
#015	A,B	1769	2
#016	1	1620	1
#017	1	1350	1
#018	1	1080	1
#019	A,B	969	2
#020	A,B	885	2
#021	1	810	1
#022	1	540	1
#023	1	315	32
#024	A,B	315	2
#025	A,B	315	30
#026	1	270	1
#027	1	260	32
#028	A,B	191	4
#029	A,B	119	12