


Date	rev.	Description	Sheet
4.4.22	2220	Holm 4.4	1
Drawing		3D Plan	Scale
Material		4.4x135	Date
Drawer		RP	25.02.2022
File		4.4.22220 3D.dwg	

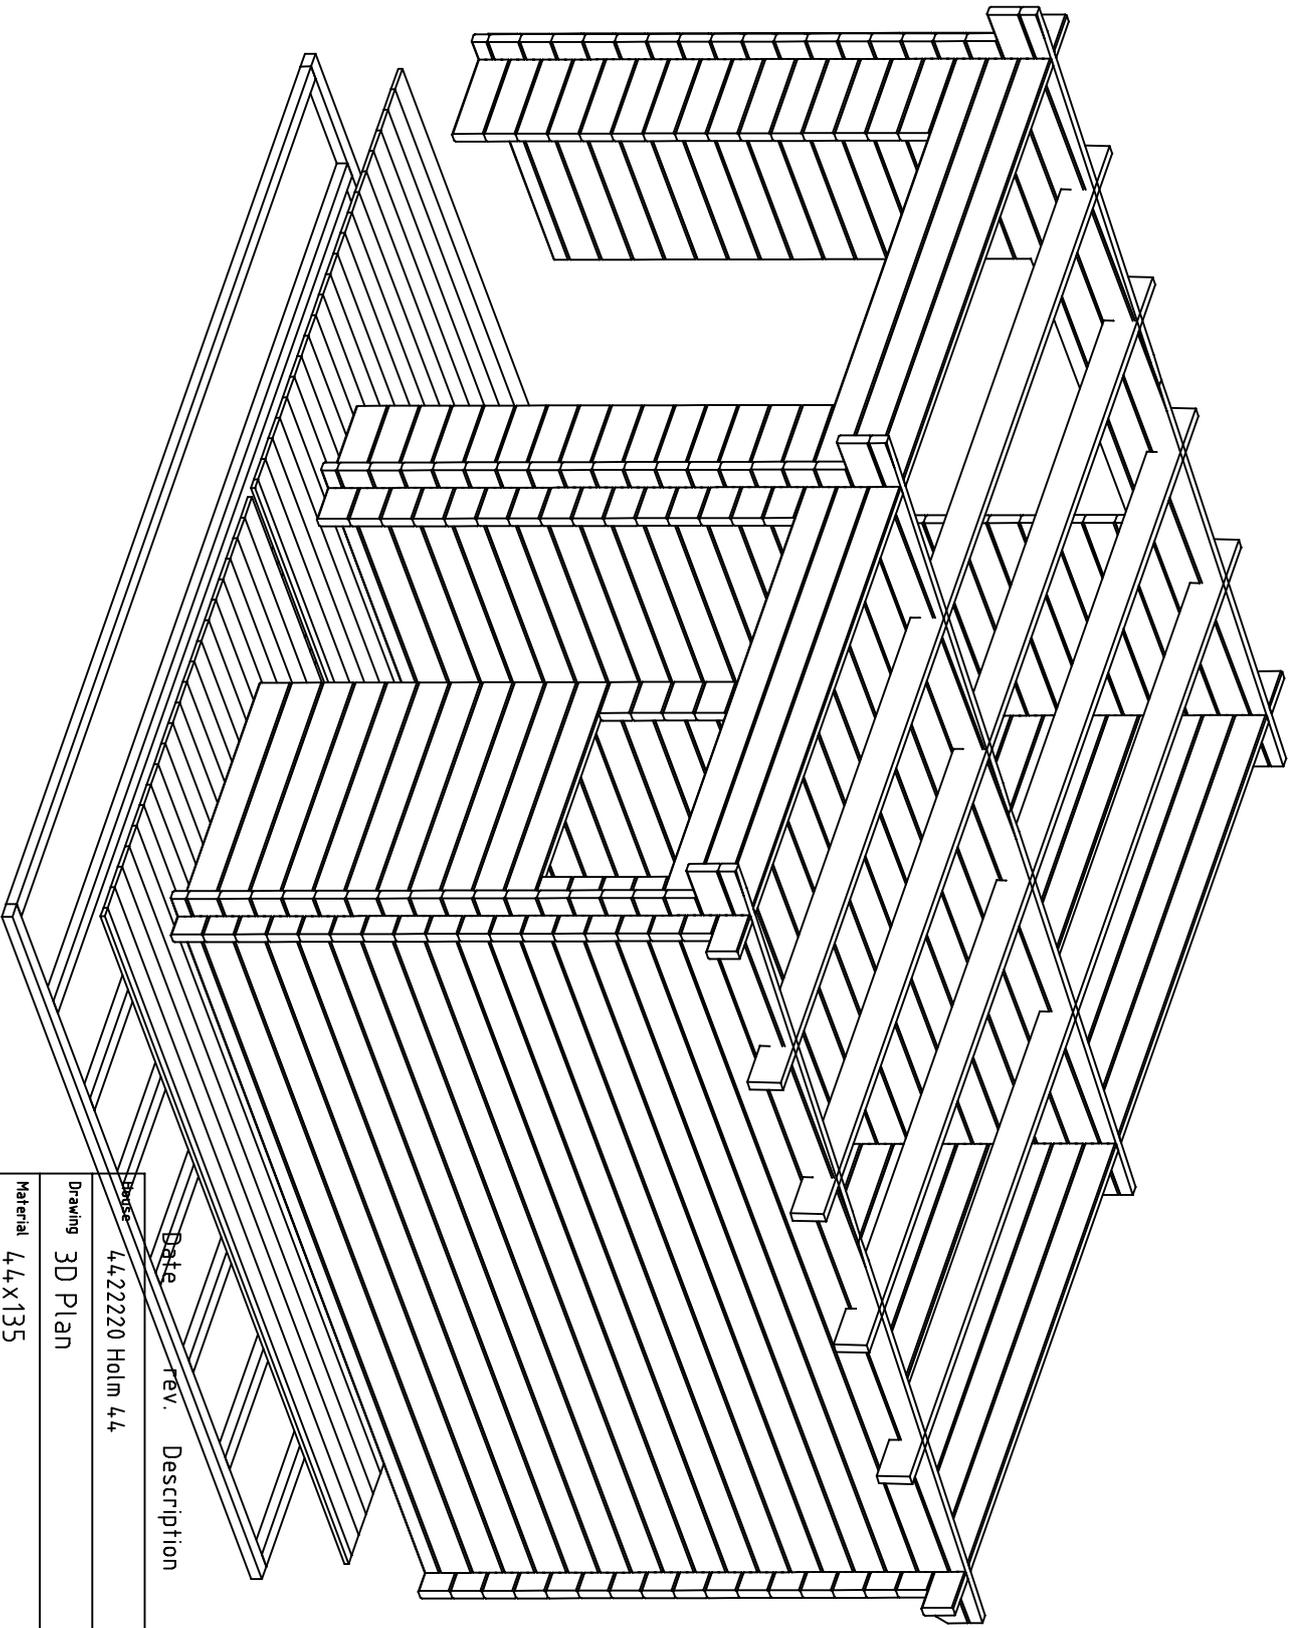


Date rev. Description

Project	4422220 Holm 44	Sheet	2
---------	-----------------	-------	---


Drawing	3D Plan	Scale	
---------	---------	-------	--

Material	44x135	Date	25.02.2022
----------	--------	------	------------


Drawer	RP	File	4422220 3D.dwg
--------	----	------	----------------

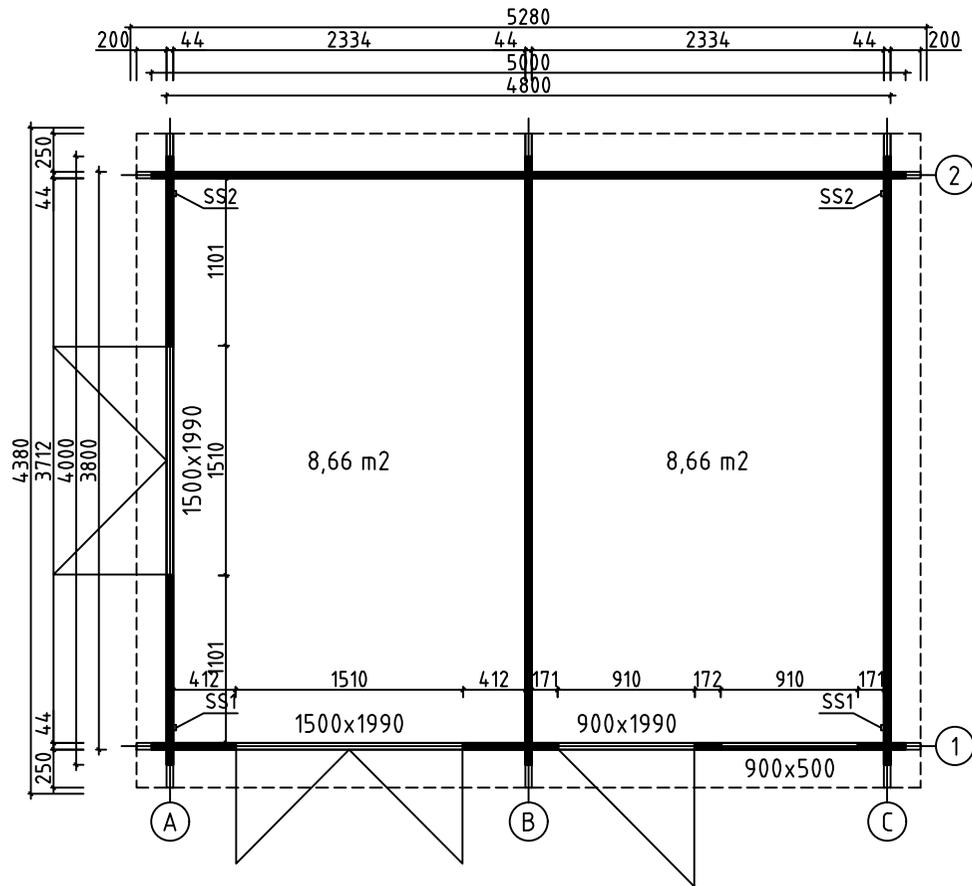



House	4422220	Sheet	3
Drawing	GRUNDPLAN-GRUNDPLAN-PLAN	Scale	1:50
Material	44x135	Date	25.02.2022
Drawer	RP	File	4422220.dwg

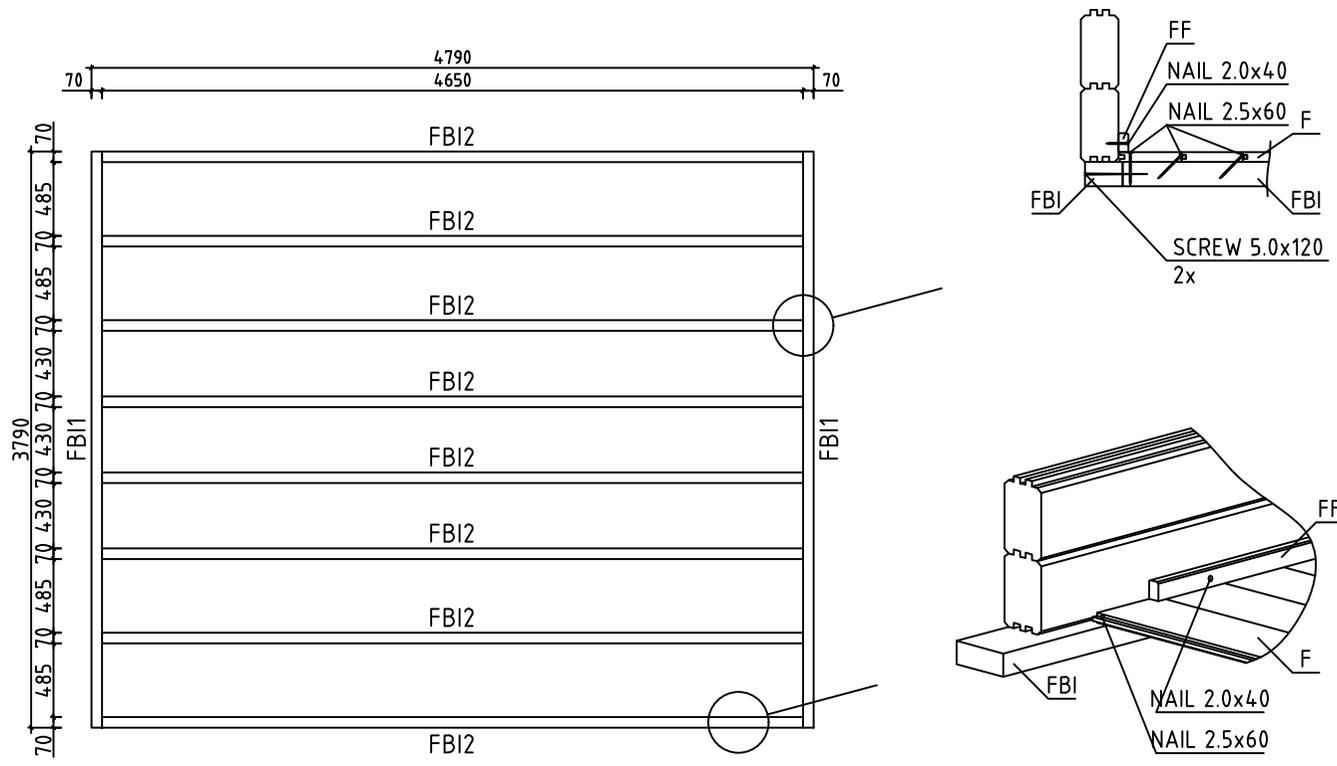





House	4422220	Sheet	4
Drawing	FLOORBEAMS-FUSSBODENBALKEN-VLOERBALKEN	Scale	1:50
Material	70x45	Date	25.02.2022
Drawer	RP	File	4422220.dwg

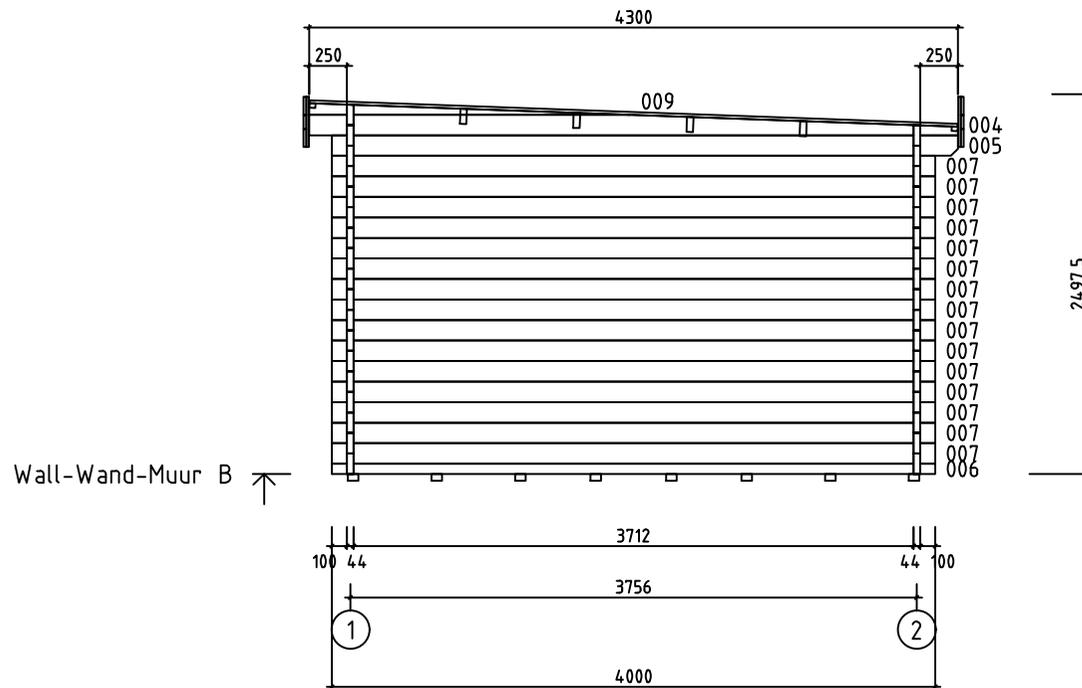



House	4422220	Sheet	6
Drawing	WALL-WAND-MUUR B	Scale	1:50
Material	44x135	Date	25.02.2022
Drawer	RP	File	4422220.dwg

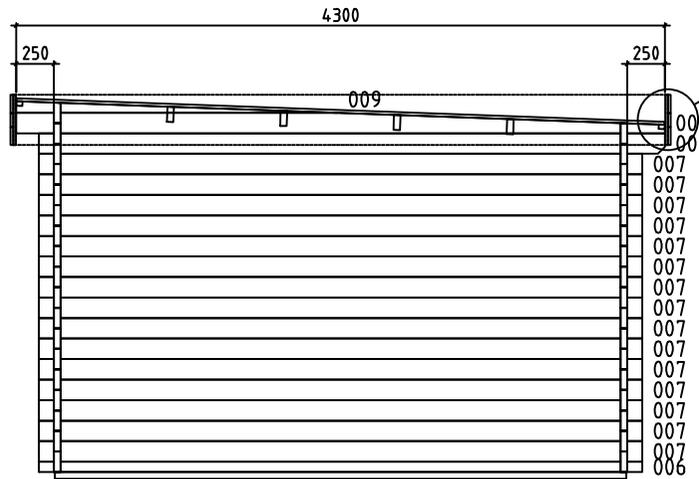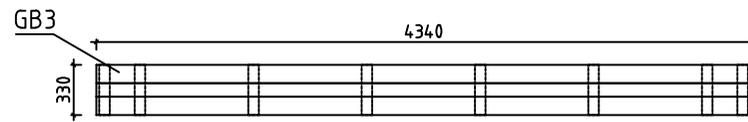




Wall-Wand-Muur C ↑

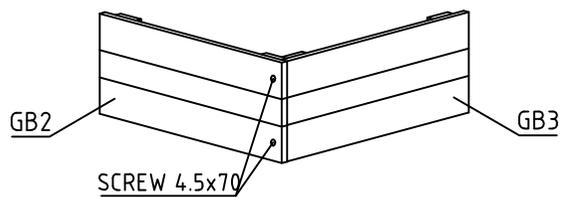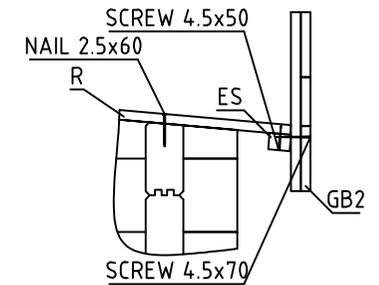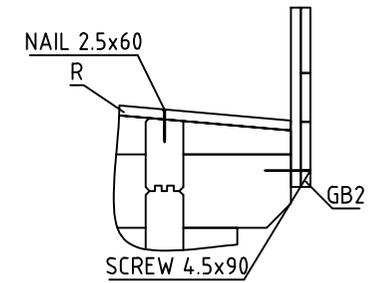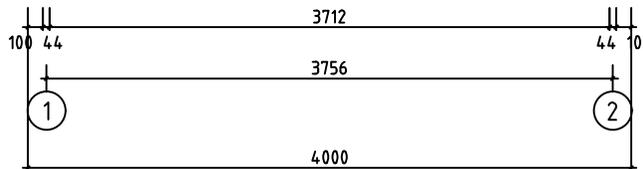










House	4422220	Sheet	7
Drawing	WALL-WAND-MUUR C	Scale	1:50
Material	44x135	Date	25.02.2022
Drawer	RP	File	4422220.dwg



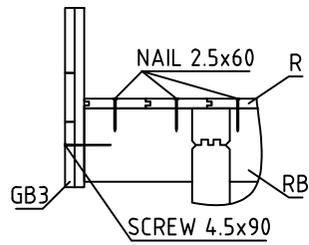
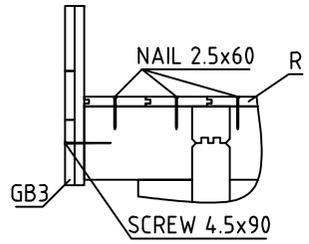




Wall-Wand-Muur 2 ↑

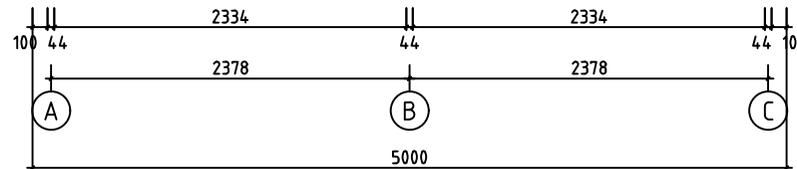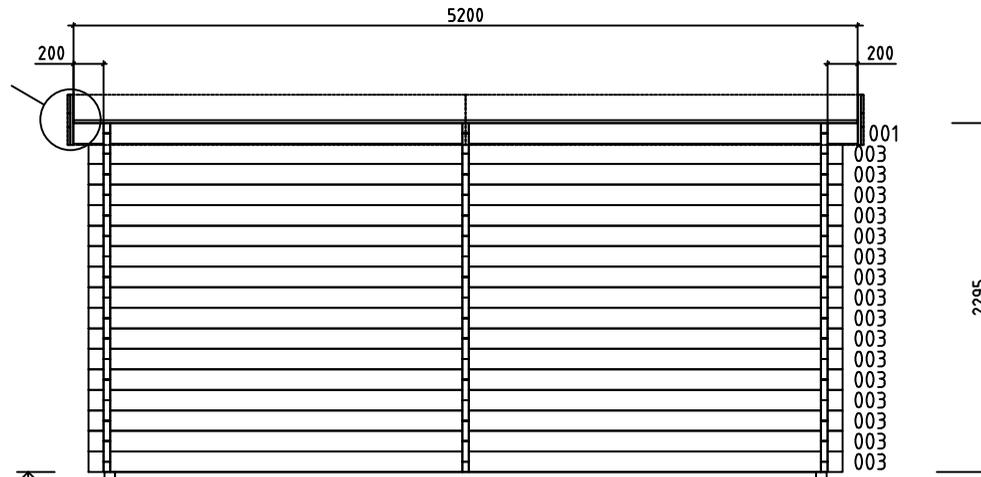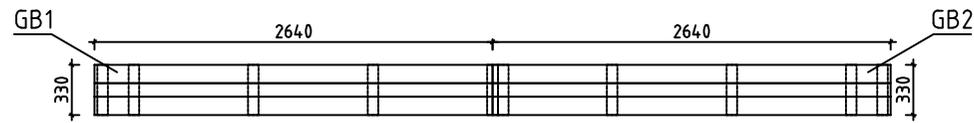

House	4422220	Sheet	9
Drawing	WALL-WAND-MUUR 2	Scale	1:50
Material	44x135	Date	25.02.2022
Drawer	RP	File	4422220.dwg

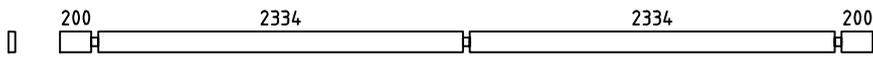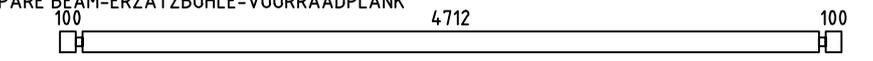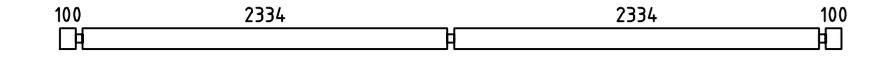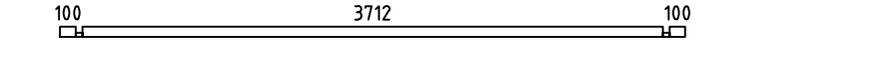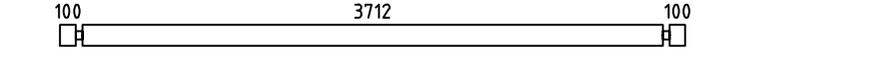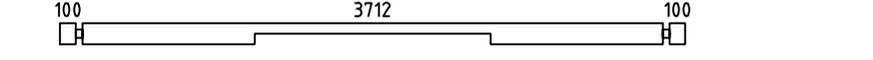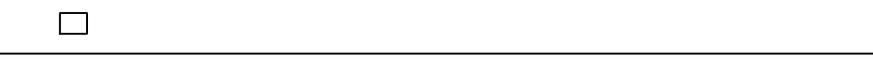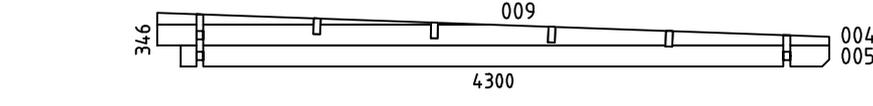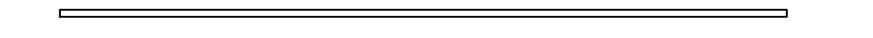Pos	Specification-Bestimmung-Omschrijving	Pcs	Profile (mm)	L (mm)	
001		2	44x135	5200	
002	SPARE BEAM-ERZATZBOHLE-VOORRAADPLANK 	1	44x135	5000	
003		18	44x135	5000	
006		2	44x68	4000	
007		30	44x135	4000	
008		1	44x135	4000	
010		11	44x135	1397	
011		28	44x135	1245	
012		2	44x68	1245	
013		15	44x135	627	
014		15	44x135	556	
015		4	44x135	315	
016		4	44x135	172	
WA-1 WB-1 WC-1		3	44x346	4300	
HB	HIT BLOCK-SCHLAGHÖLZER-BLAZENPLANK 	2	44x135	300	
FBI2	FLOORBEAMS-FUSSBODENBALKEN-VLOERBALKEN 	IMM	8	70x45	4650
FBI1	FLOORBEAMS-FUSSBODENBALKEN-VLOERBALKEN 	IMM	2	70x45	3790
RB1	ROOFBEAMS-DACHBALKEN-DAKBALK 	4	43x140	5200	
F1	FLOORBOARD-FUSSBODENBRETT-VLOERPLANK  or-order-of	42+1 55+1	18x114 18x88	3705	
R1	ROOFBOARD-DACHBRETT-DAKPLANK  or-order-of	46+1 60+1	18x114 18x88	4300	
FF1	FLOOR FILLET-FUSSBODENLEISTE-VLOERPLINT 		18x35	25m	
ES1	EAVE SLAT-TRAFENLEISTE-AFDEKLIJST 	4	30x40	2330	
ES2	EAVE SLAT-TRAFENLEISTE-AFDEKLIJST 	4	30x40	200	
House 4422220		Material	File 4422220.dwg	Sheet 10	

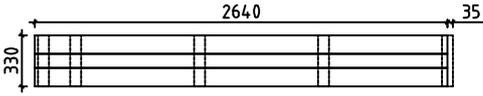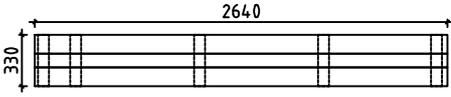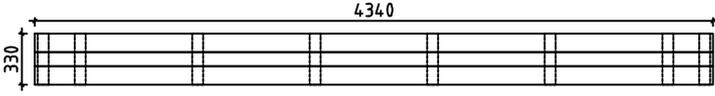
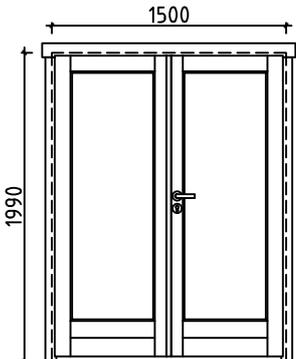
Pos	Specification-Bestimmung-Omschrijving	Pcs	Profile (mm)	L (mm)
GB1	ASSEMBLY REQUIRED-MONTAGE ERFORDERLICH-MONTAGE VEREIST 	2	36x330	2640 +35
GB2	ASSEMBLY REQUIRED-MONTAGE ERFORDERLICH-MONTAGE VEREIST 	2	36x330	2640
GB3	ASSEMBLY REQUIRED-MONTAGE ERFORDERLICH-MONTAGE VEREIST 	2	36x330	4340
SS1	STORM SLAT-STURMLEISTE-STORMLIJST 	2	18x35	2260
SS2	STORM SLAT-STURMLEISTE-STORMLIJST 	2	18x35	2160
	SCREWS-SCHRAUBEN-SCHROEF FOR-FÜR-VOOR SS1, SS2 	12	Ø6.0	50
	WASHER-SCHEIBE-SCHIJF FOR-FÜR-VOOR SS1, SS2 	12	Ø6.0	18
	NAIL-NAGEL-NAGEL FOR-FÜR-VOOR FF1 	60	Ø2.0	40
	NAIL-NAGEL-NAGEL FOR-FÜR-VOOR F1, R1 	820	Ø2.5	60
	SCREWS-SCHRAUBEN-SCHROEF FOR-FÜR-VOOR GB1, GB2, GB3 	222	Ø3.5	35
	SCREWS-SCHRAUBEN-SCHROEF FOR-FÜR-VOOR ES1, ES2 	30	Ø4.5	50
	SCREWS-SCHRAUBEN-SCHROEF FOR-FÜR-VOOR GB1, GB2, GB3 	20	Ø4.5	70
	SCREWS-SCHRAUBEN-SCHROEF FOR-FÜR-VOOR GB1, GB2, GB3, 006, 012 	40	Ø4.5	90
	SCREWS-SCHRAUBEN-SCHROEF FOR-FÜR-VOOR FBI1, FBI2 	32	Ø5.0	120
	SCREWS-SCHRAUBEN-SCHROEF FOR-FÜR-VOOR RB1 	12	Ø6.0	160
	DOUBLEDOR-DOPPELTÜR-DUBBELE DEUR (right-rechts-rechts) AST_PRE      	P 2 2 2 2	1500	1990
House 4422220	Material	File 4422220.dwg	Sheet 11	

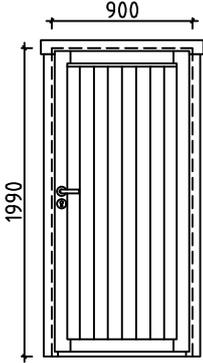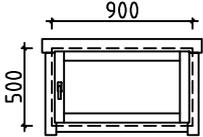Pos	Specification-Bestimmung-Omschrijving	Pcs	Profile (mm)	L (mm)
	DOOR-TÜR-DEUR (right-rechts-rechts) AST_PRE 	P 1 1 1	900	1990
	WINDOW-FENSTER-VENSTER (right-rechts-rechts) AST_PRE 	P 1 1 1	900	500

Pos	Assembly Instructions-Montageanleitungen-Montage-instructies	Pcs	Profile (mm)	L (mm)
L1	BOARD-BRETT-BORD 	8	18x120	2640
L2	BOARD-BRETT-BORD 	4	18x90	2640
L3	BOARD-BRETT-BORD 	4	18x120	4340
L4	BOARD-BRETT-BORD 	2	18x90	4340
L5	BOARD-BRETT-BORD 	36	18x70	330



GB1

2 36x330 2640 +35

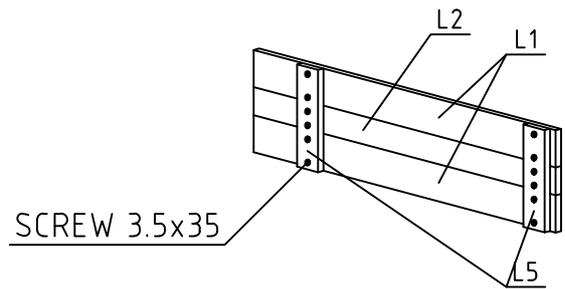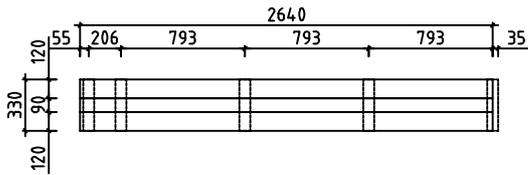



GB2

2 36x330 2640

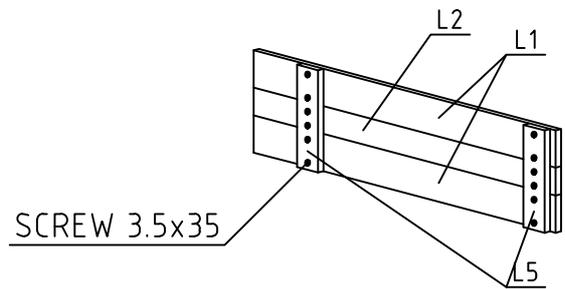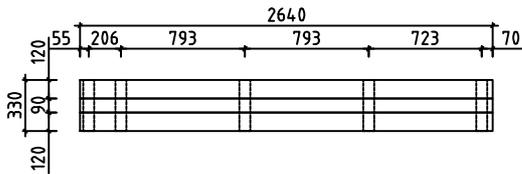

GB3

2 36x330 4340

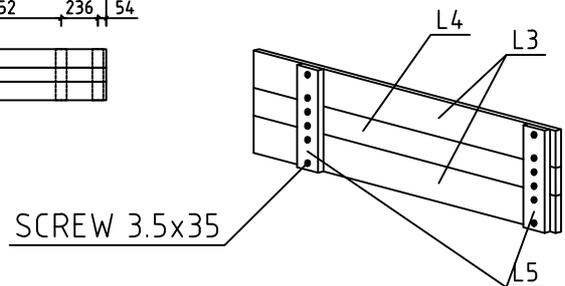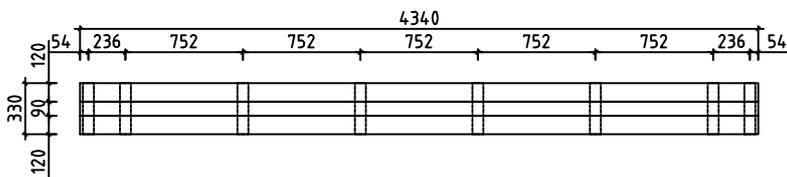

#001	1,2	5200	2
#002		5000	1
#003	1,2	5000	18
#004	A,B,C	4300	3
#005	A,B,C	4150	3
#006	B,C	4000	2
#007	B,C	4000	30
#008	A	4000	1
#009	A,B,C	2128	3
#010	1	1397	11
#011	A	1245	28
#012	A	1245	2
#013	1	627	15
#014	1	556	15
#015	1	315	4
#016	1	172	4