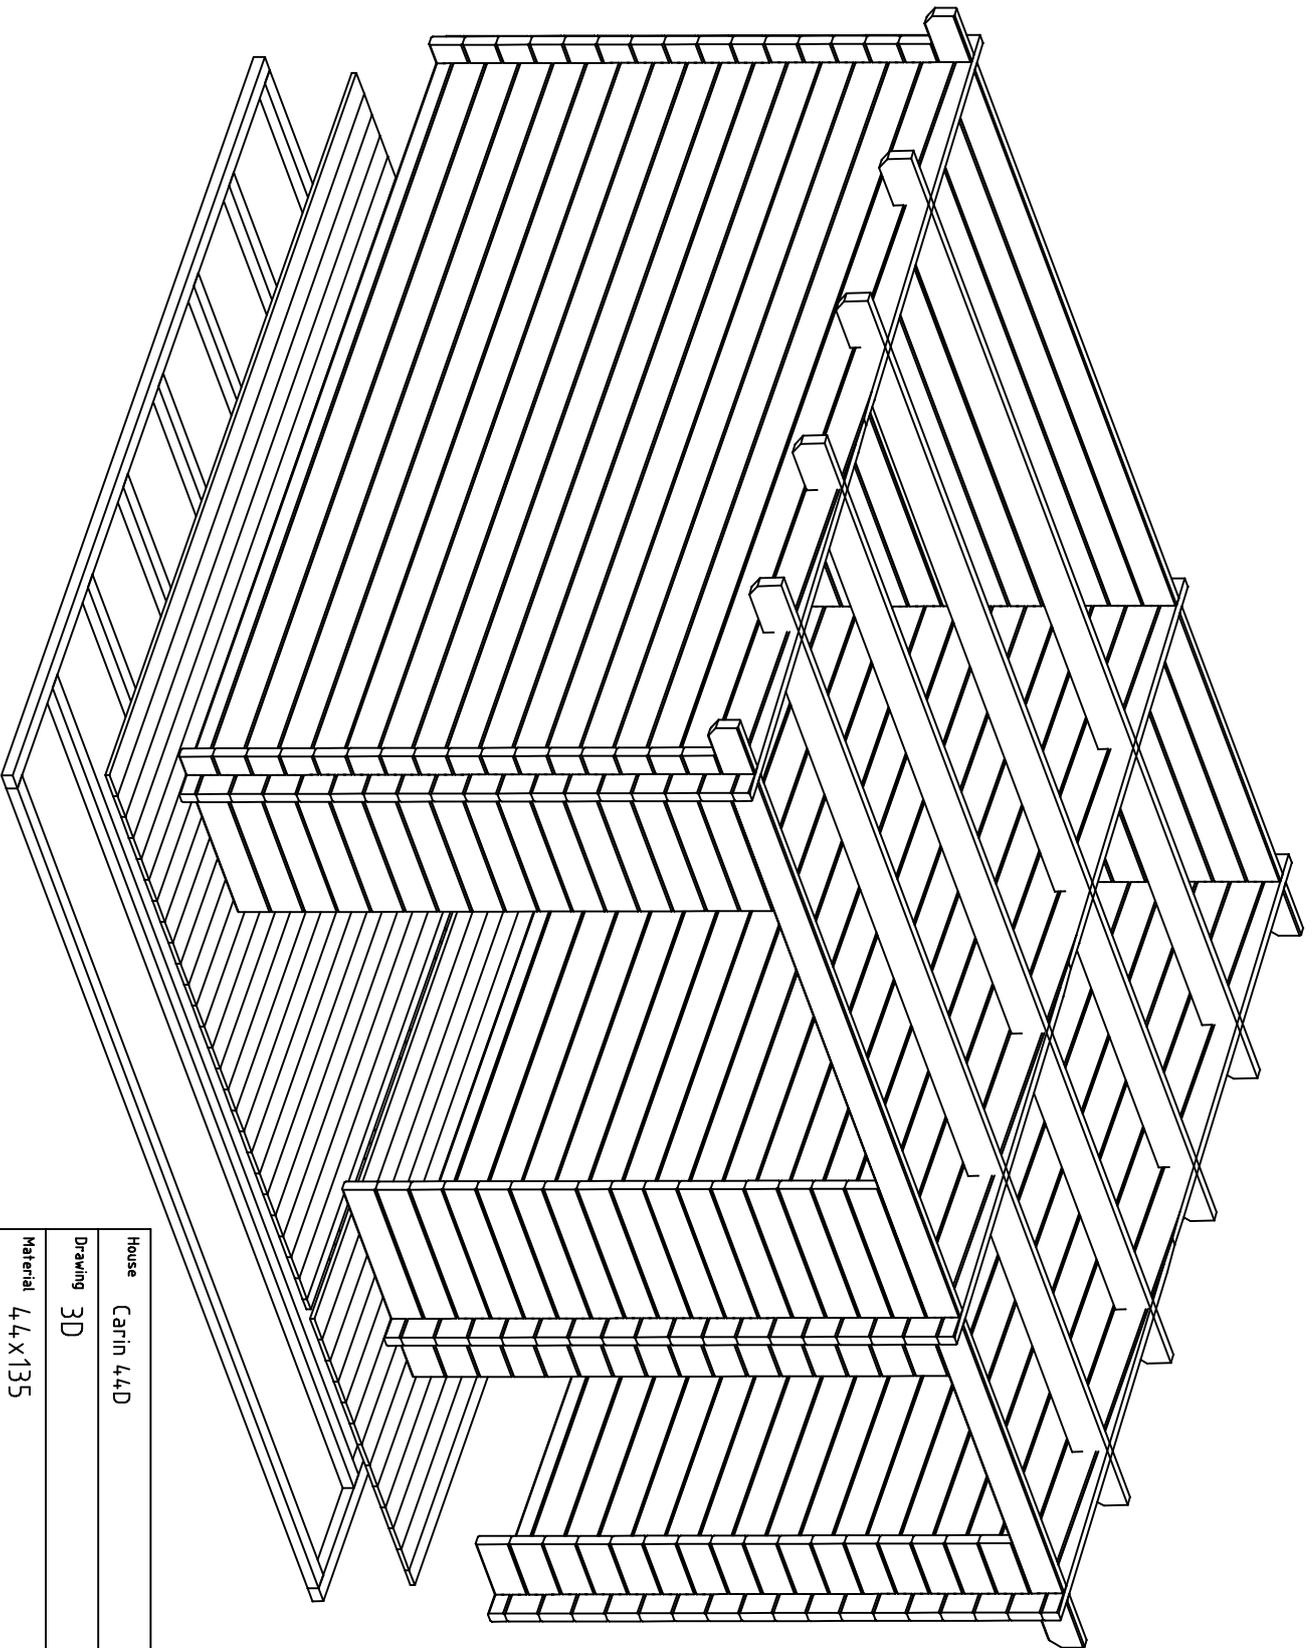
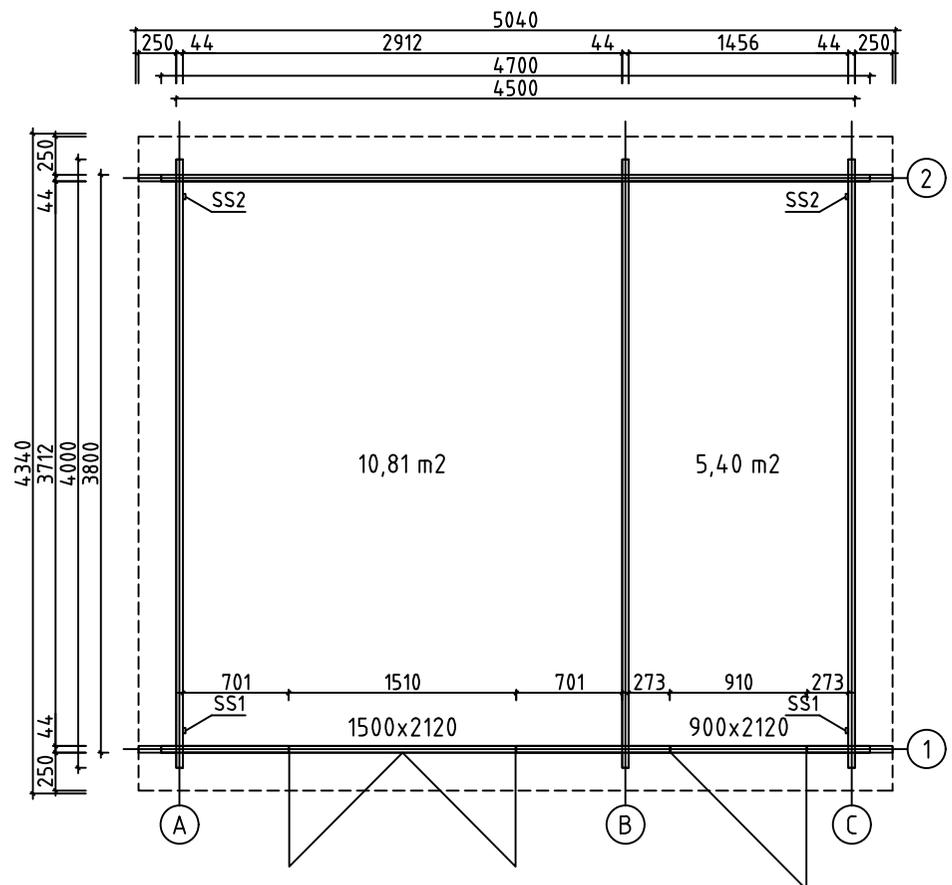





House	Carin 44D	Sheet	1
Drawing	3D	Scale	
Material	44X135	Date	20.11.2020
Drawer	RP	File	Carin 44D 3D.dwg




House	Carin 44D	Sheet	2
Drawing	3D	Scale	
Material	44x135	Date	20.11.2020
Drawer	RP	File	Carin 44D 3D.dwg




House	Carin 44D	Sheet	3
Drawing	GRUNDPLAN-GRUNDPLAN-PLAN	Scale	1:50
Material	44x135	Date	20.11.2020
Drawer	RP	File	Carin 44D.dwg

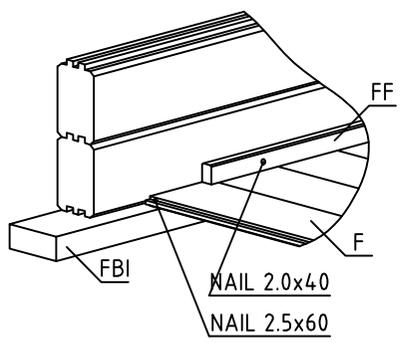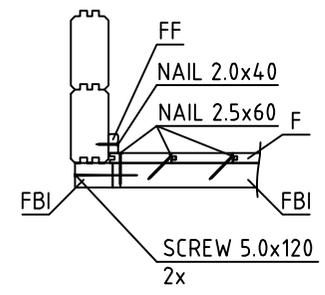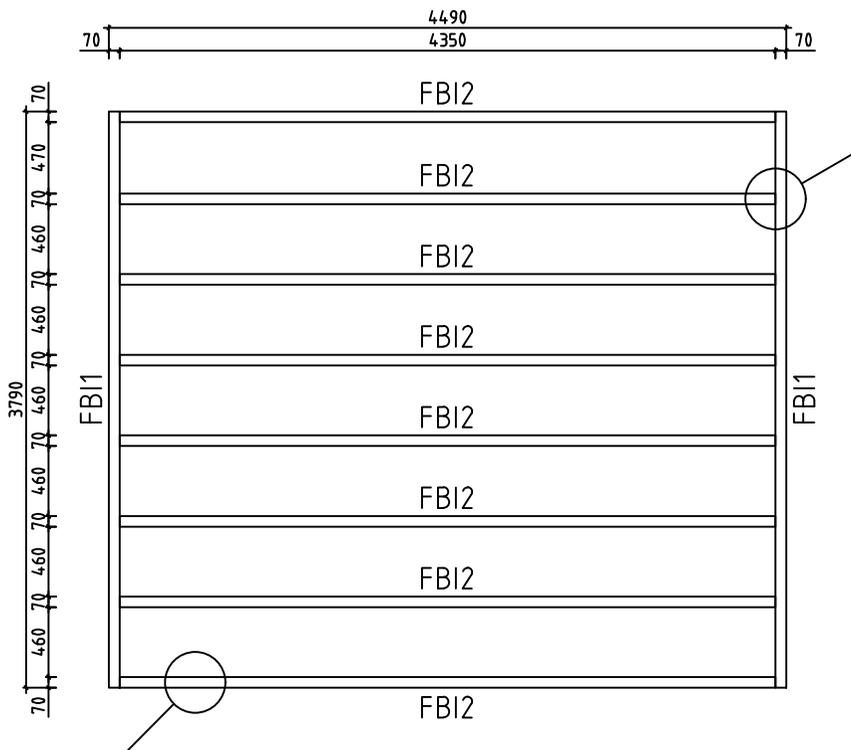


House	Carin 44D	Sheet	4
Drawing	FLOORBEAMS-FUSSBODENBALKEN-VLOERBALKEN	Scale	1:50
Material	70x45	Date	20.11.2020
Drawer	RP	File	Carin 44D.dwg

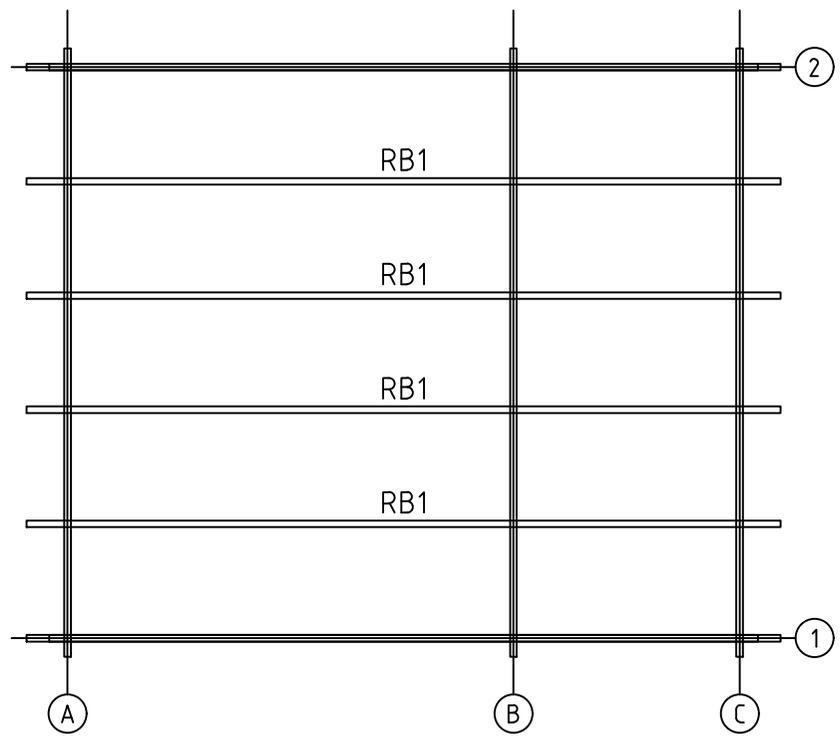


House	Carin 44D	Sheet	5
Drawing	ROOFBEAMS-DACHBALKEN-DAKBALK	Scale	1:50
Material	43x140	Date	20.11.2020
Drawer	RP	File	Carin 44D.dwg

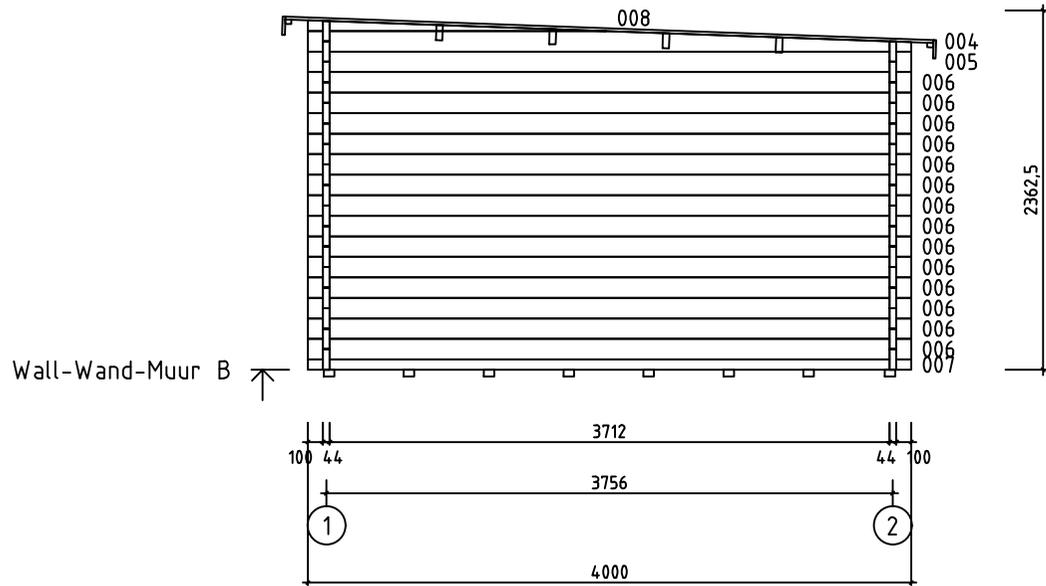

House	Carin 44D	Sheet	7
Drawing	WALL-WAND-MUUR B	Scale	1:50
Material	44x135	Date	20.11.2020
Drawer	RP	File	Carin 44D.dwg

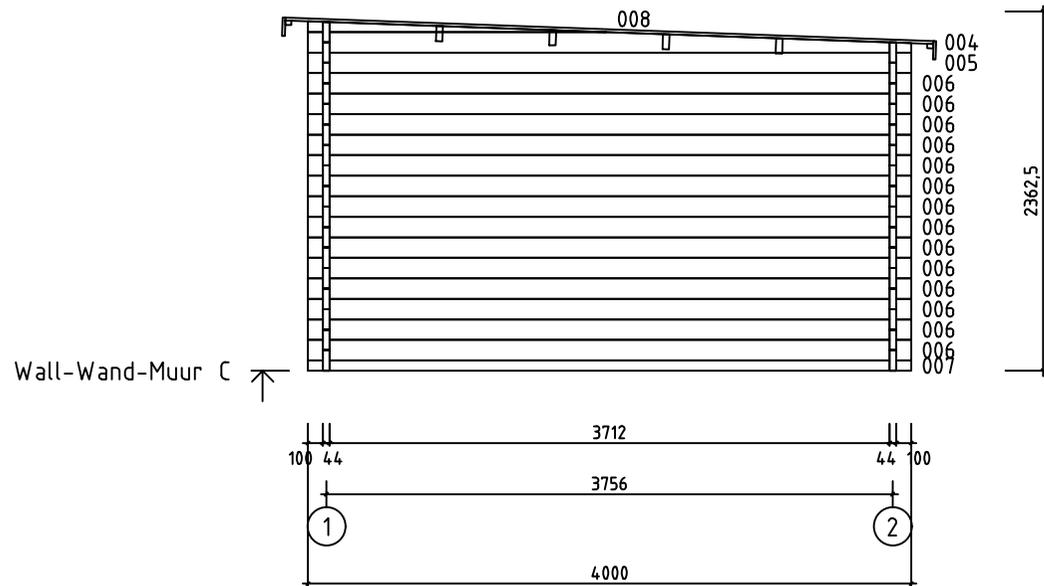


House	Carin 44D	Sheet	8
Drawing	WALL-WAND-MUUR C	Scale	1:50
Material	44x135	Date	20.11.2020
Drawer	RP	File	Carin 44D.dwg













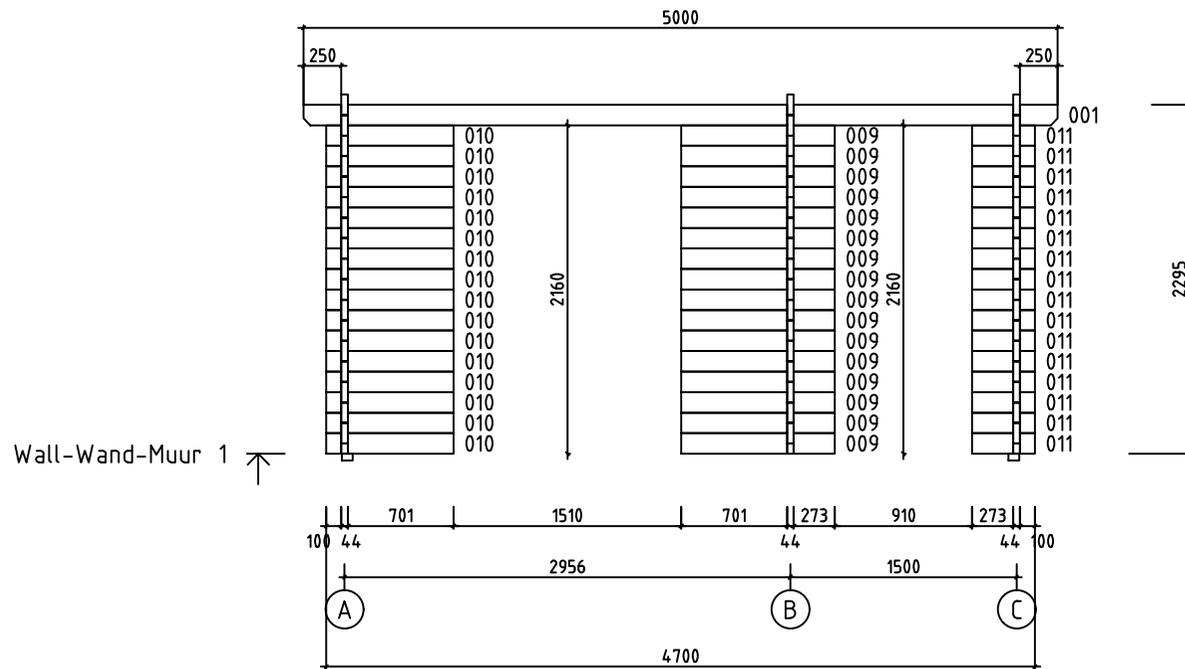


House	Carin 44D	Sheet	9
Drawing	WALL-WAND-MUUR 1	Scale	1:50
Material	44x135	Date	20.11.2020
Drawer	RP	File	Carin 44D.dwg

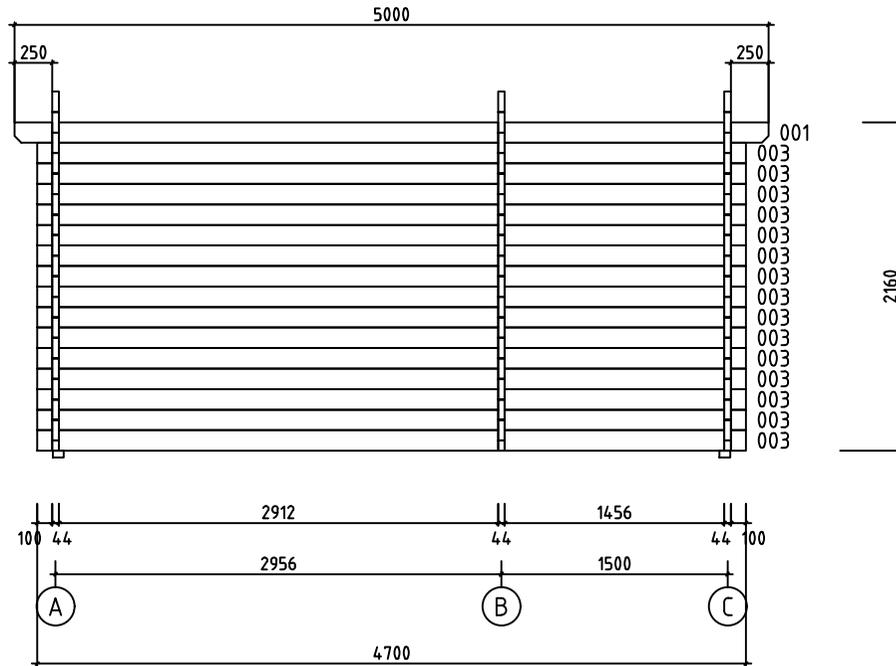Wall-Wand-Muur 2 ↑



House	Carin 44D	Sheet	10
Drawing	WALL-WAND-MUUR 2	Scale	1:50
Material	44x135	Date	20.11.2020
Drawer	RP	File	Carin 44D.dwg

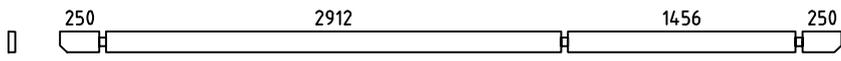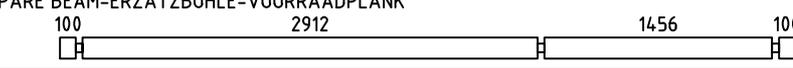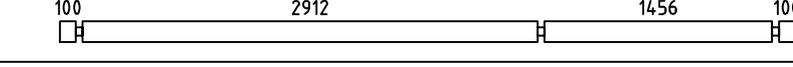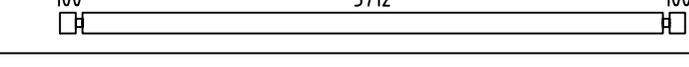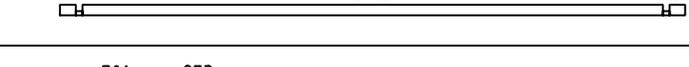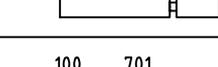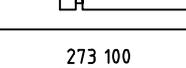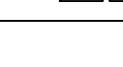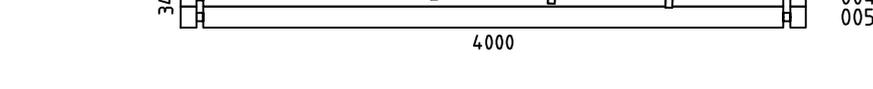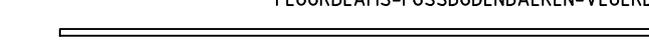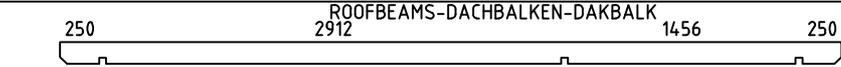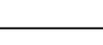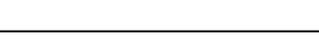Pos	Specification-Bestimmung-Omschrijving	Pcs	Profile (mm)	L (mm)	
001		2	44x135	5000	
002	SPARE BEAM-ERZATZBOHLE-VOORRAADPLANK 	1	44x135	4700	
003		15	44x135	4700	
006		42	44x135	4000	
007		3	44x68	4000	
009		16	44x135	1018	
010		16	44x135	845	
011		16	44x135	417	
WA-1 WB-1 WC-1		3	44x341	4000	
HB	HIT BLOCK-SCHLAGHÖLZER-BLAZENPLANK 	2	44x135	300	
FBI2	FLOORBEAMS-FUSSBODENBALKEN-VLOERBALKEN 	IMM	8	70x45	4350
FBI1	FLOORBEAMS-FUSSBODENBALKEN-VLOERBALKEN 	IMM	2	70x45	3790
RB1	ROOFBEAMS-DACHBALKEN-DAKBALK 	4	43x140	5000	
F1	FLOORBOARD-FUSSBODENBRETT-VLOERPLANK  or-oder-of	39+1 51+1	18x114 18x88	3705	
R1	ROOFBOARD-DACHBRETT-DAKPLANK  or-oder-of	44+1 57+1	18x114 18x88	4300	
FF1	FLOOR FILLET-FUSSBODENLEISTE-VLOERPLINT 		18x35	24m	
GB1	GABLE BOARD-GIEBELBLENDE-GEVELPLANK 	2	18x120	4380	
GS1	ROOF FELT FILLET-GIEBELLEISTE-GEVELLIJST 	2	18x70	4380	
EB1	EAVE BOARD-TRAUFBRETT-AFDEKPLANK 	4	18x120	2500	
ES1	EAVE SLAT-TRAUFENLEISTE-AFDEKLIJST 	4	30x40	2500	
SS1	STORM SLAT-STURMLEISTE-STORMLIJST 	2	18x35	2160	
SS2	STORM SLAT-STURMLEISTE-STORMLIJST 	2	18x35	2060	
	SCREWS-SCHRAUBEN-SCHROEF FOR-FÜR-VOOR SS1, SS2 	12	Ø6.0	50	
	WASHER-SCHEIBE-SCHIJF FOR-FÜR-VOOR SS1, SS2 	12	Ø6.0	18	
House	Carin 44D	Material	File	Carin 44D.dwg	Sheet 11

Pos	Specification-Bestimmung-Omschrijving	Pcs	Profile (mm)	L (mm)
	NAIL-NAGEL-NAGEL FOR-FÜR-VOOR FF1 	50	∅2.0	40
	NAIL-NAGEL-NAGEL FOR-FÜR-VOOR F1, R1 	770	∅2.5	60
	SCREWS-SCHRAUBEN-SCHROEF FOR-FÜR-VOOR GB1, GS1, EB1, ES1 	60	∅4.5	50
	SCREWS-SCHRAUBEN-SCHROEF FOR-FÜR-VOOR 007 	10	∅4.5	90
	SCREWS-SCHRAUBEN-SCHROEF FOR-FÜR-VOOR FBI1, FBI2 	32	∅5.0	120
	SCREWS-SCHRAUBEN-SCHROEF FOR-FÜR-VOOR RB1 	12	∅6.0	160
	DOUBLEDOR SELECTABLE-DOPPELTÜR WÄHLBAR-DUBBELE DEUR SELECTEERBAAR	1	1500	2120
	DOOR SELECTABLE-TÜR WÄHLBAR-DEUR SELECTEERBAAR	1	900	2120
House	Carin 44D	Material	File	Carin 44D.dwg
			Sheet	12

#001	1,2	5000	2
#002		4700	1
#003	2	4700	15
#004	A,B,C	4000	3
#005	A,B,C	4000	3
#006	A,B,C	4000	42
#007	A,B,C	4000	3
#008	A,B,C	1978	3
#009	1	1018	16
#010	1	845	16
#011	1	417	16