

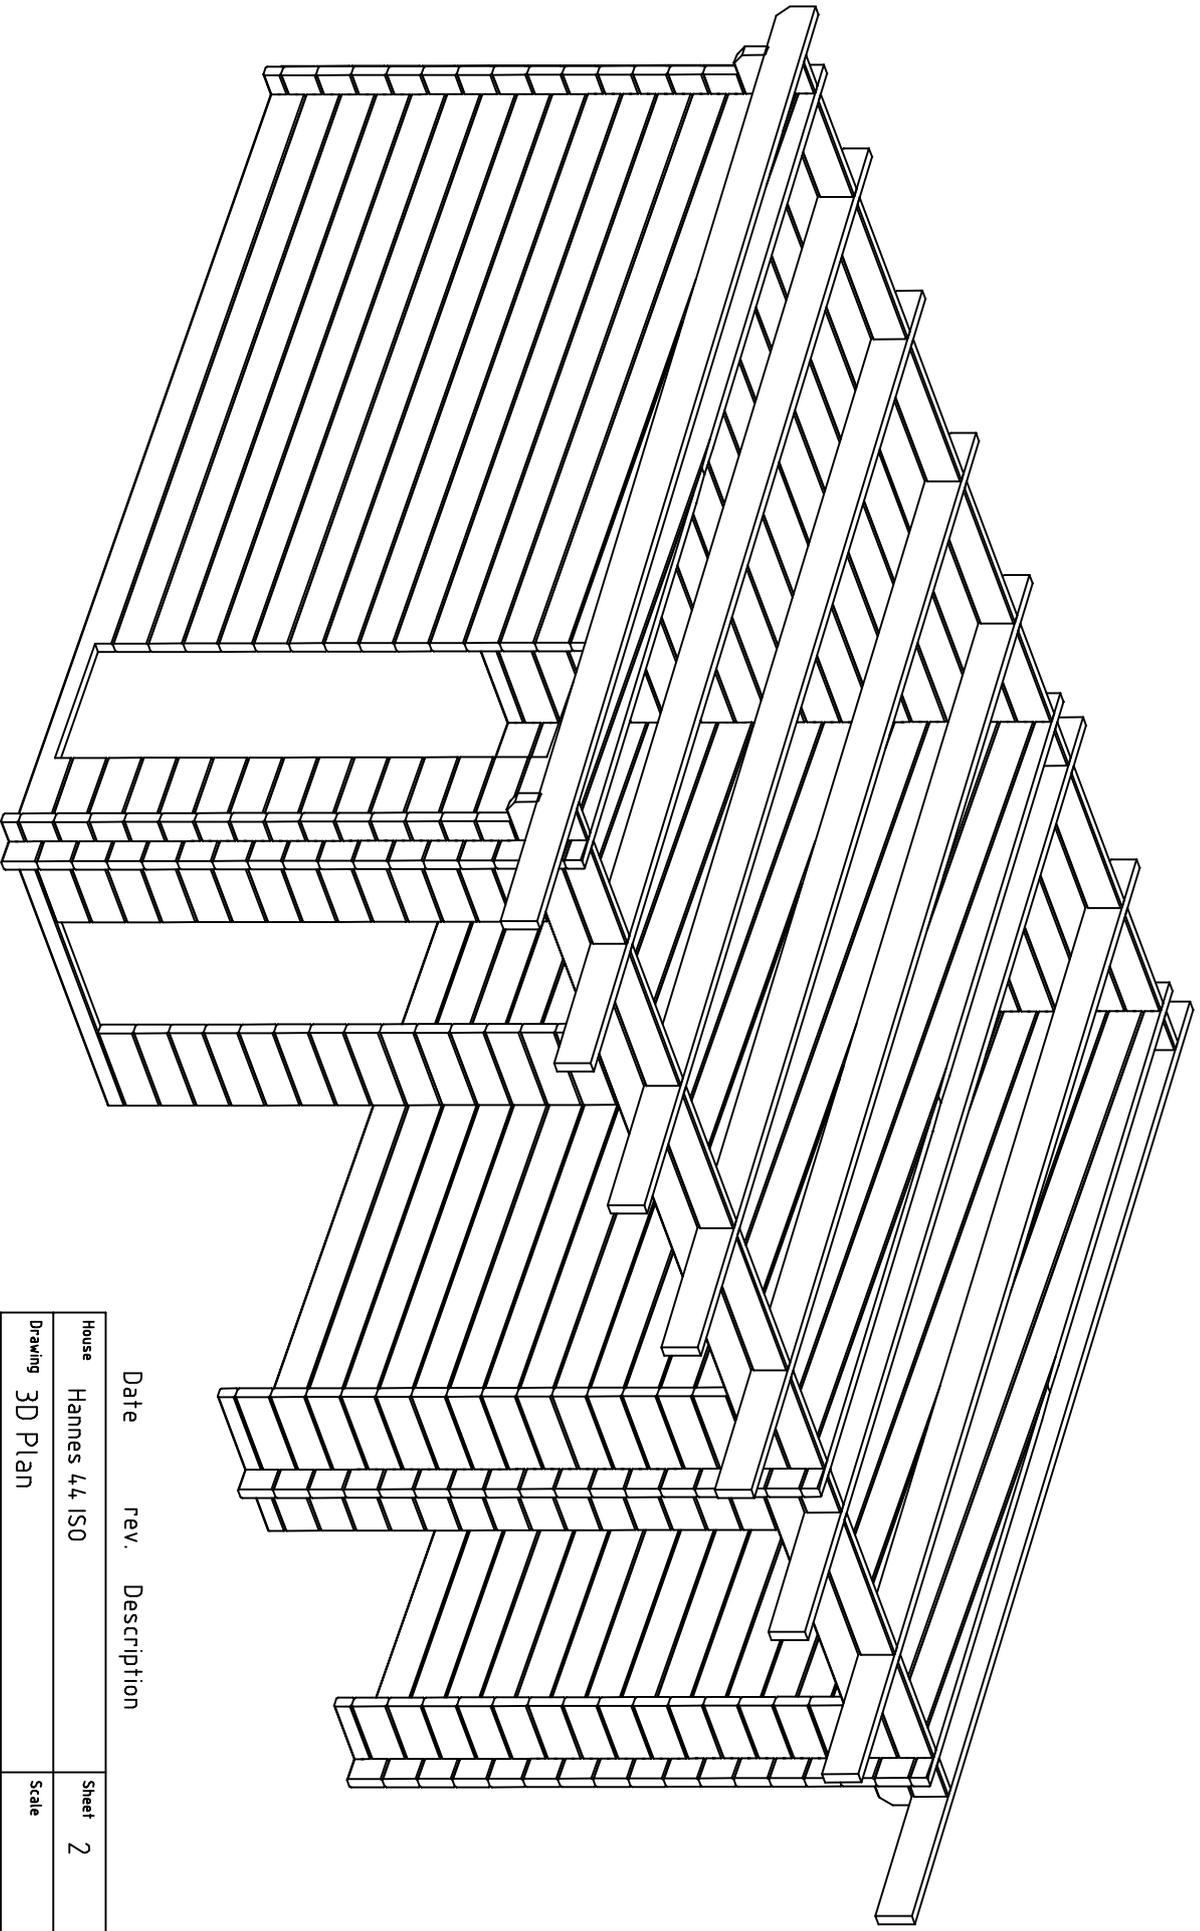
Date rev. Description

House	Hannes 44 ISO	Sheet	1
-------	---------------	-------	---

Drawing	3D Plan	Scale	
---------	---------	-------	--

Material	4.4x135	Date	06.07.2020
----------	---------	------	------------

Drawer	RP	File	Hannes 44 ISO 3D.dwg
--------	----	------	----------------------




Date rev. Description

House	Hannes 44 ISO	Sheet	2
-------	---------------	-------	---

Drawing	3D Plan	Scale	
---------	---------	-------	--


Material	4.4x135	Date	06.07.2020
----------	---------	------	------------

Drawer	RP	File	Hannes 44 ISO 3D.dwg
--------	----	------	----------------------



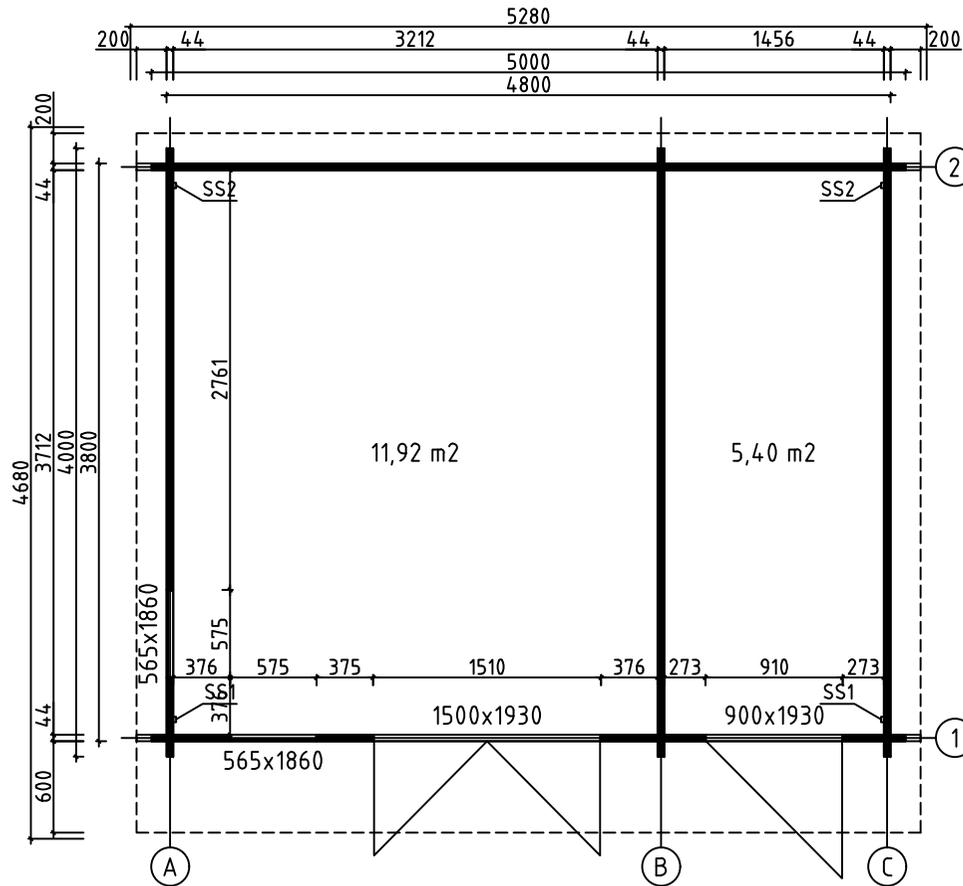


House	Hannes 44 ISO	Sheet	3
Drawing	GRUNDPLAN-GRUNDPLAN-PLAN	Scale	1:50
Material	44x135	Date	06.07.2020
Drawer	RP	File	Hannes 44 ISO.dwg





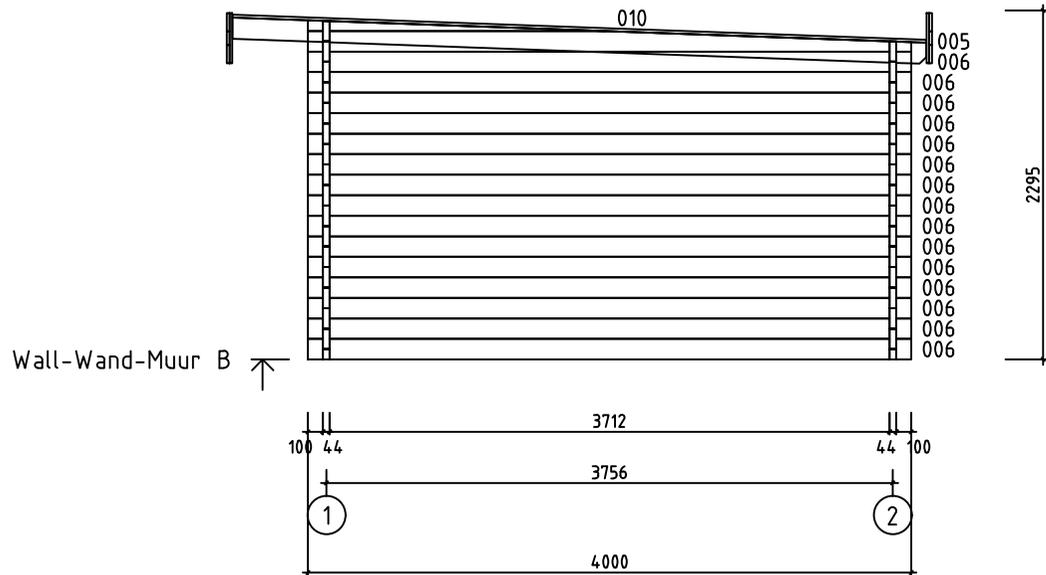

House	Hannes 44 ISO	Sheet	5
Drawing	WALL-WAND-MUUR B	Scale	1:50
Material	44x135	Date	06.07.2020
Drawer	RP	File	Hannes 44 ISO.dwg

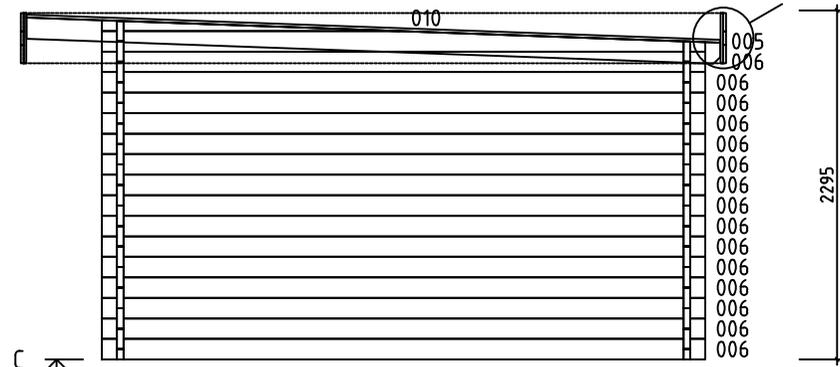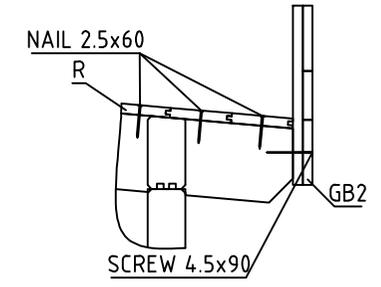
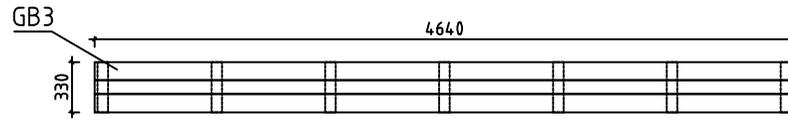


Wall-Wand-Muur C ↗


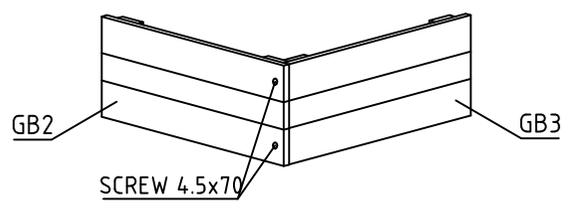
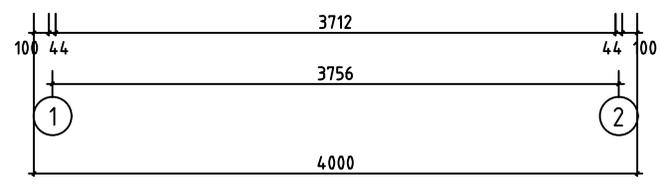


House	Hannes 44 ISO	Sheet	6
Drawing	WALL-WAND-MUUR C	Scale	1:50
Material	44x135	Date	06.07.2020
Drawer	RP	File	Hannes 44 ISO.dwg
























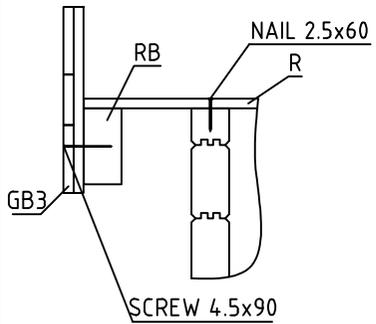
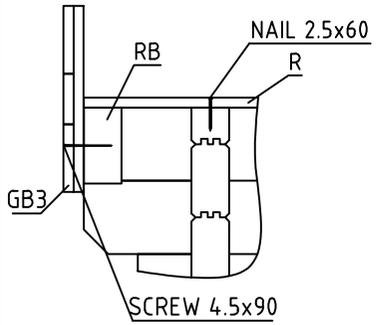






Wall-Wand-Muur 2 ↗

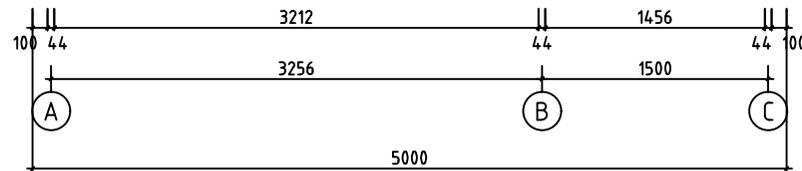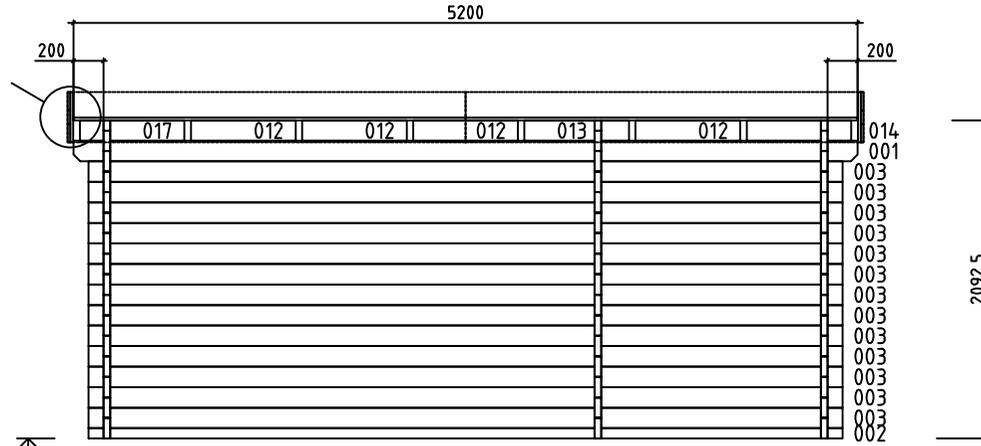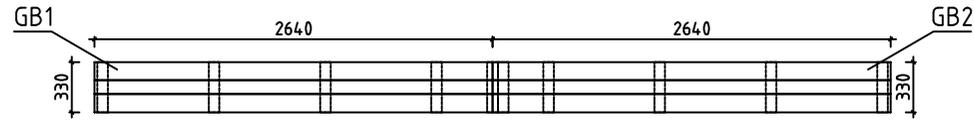

House	Hannes 44 ISO	Sheet	8
Drawing	WALL-WAND-MUUR 2	Scale	1:50
Material	44x135	Date	06.07.2020
Drawer	RP	File	Hannes 44 ISO.dwg

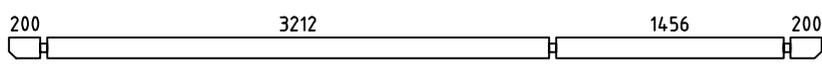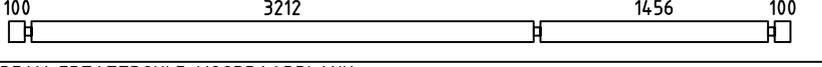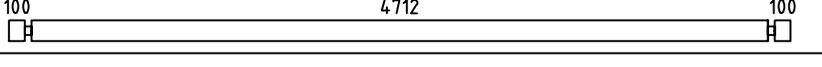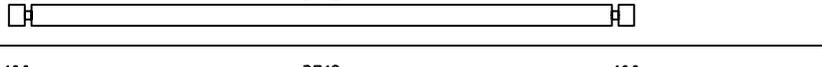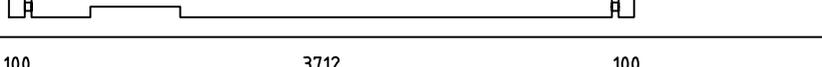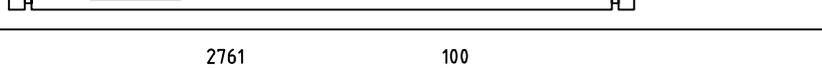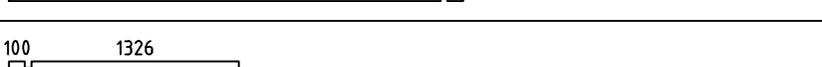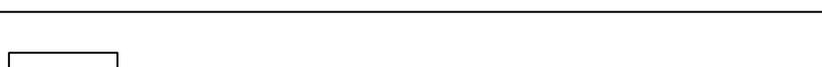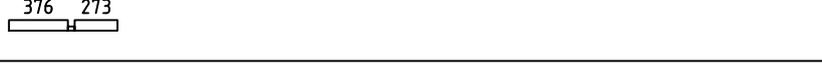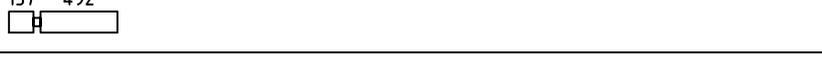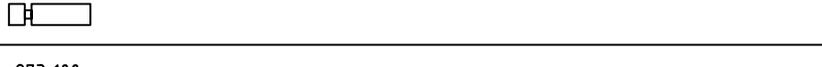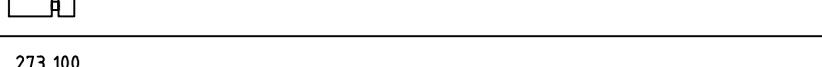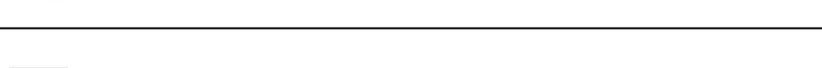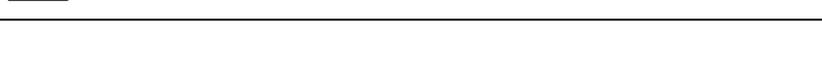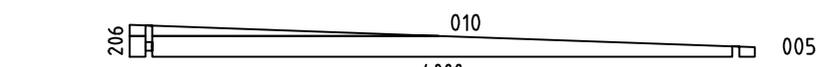 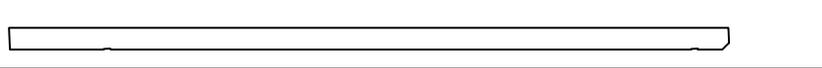Pos	Specification-Bestimmung-Omschrijving	Pcs	Profile (mm)	L (mm)
001		PM 2	44x135	5200
002		1	44x68	5000
003		13	44x135	5000
004	SPARE BEAM-ERZATZBOHLE-VOORRAADPLANK 	1	44x135	5000
006		30	44x135	4000
007		1	44x135	4000
008		1	44x135	4000
009		13	44x135	2905
011		1	44x68	1470
012		8	44x135	694
013		2	44x135	694
014		2	44x135	693
015		14	44x135	693
016		1	44x68	693
017		2	44x135	693
018		27	44x135	520
019		14	44x135	417
020		1	44x68	417
021		14	44x135	375
WA-1 WB-1 WC-1		3	44x206	4000
HB	HIT BLOCK-SCHLAGHÖLZER-BLAZENPLANK 	2	44x135	300
RB1		8	43x140	4608
R1	ROOFBOARD-DACHBRETT-DAKPLANK  or-oder-of	41+1 53+1	18x114 18x88	5200
House	Hannes 44 ISO	Material	File	Hannes 44 ISO.dwg
				Sheet 9

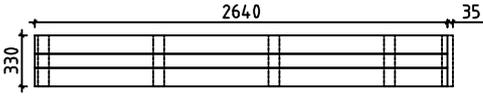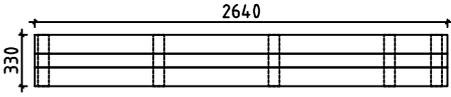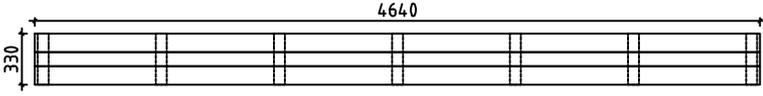 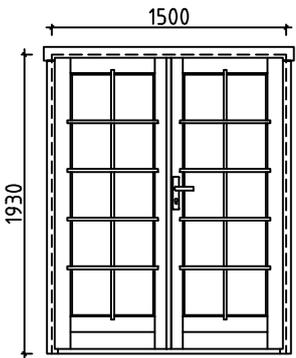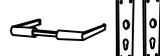Pos	Specification-Bestimmung-Omschrijving	Pcs	Profile (mm)	L (mm)
GB1	ASSEMBLY REQUIRED-MONTAGE ERFORDERLICH-MONTAGE VEREIST 	2	36x330	2640 +35
GB2	ASSEMBLY REQUIRED-MONTAGE ERFORDERLICH-MONTAGE VEREIST 	2	36x330	2640
GB3	ASSEMBLY REQUIRED-MONTAGE ERFORDERLICH-MONTAGE VEREIST 	2	36x330	4640
SS1	STORM SLAT-STURMLEISTE-STORMLIJST 	2	18x35	2060
SS2	STORM SLAT-STURMLEISTE-STORMLIJST 	2	18x35	1960
	SCREWS-SCHRAUBEN-SCHROEF FOR-FÜR-VOOR SS1, SS2 	12	Ø6.0	50
	WASHER-SCHEIBE-SCHIJF FOR-FÜR-VOOR SS1, SS2 	12	Ø6.0	18
	NAIL-NAGEL-NAGEL FOR-FÜR-VOOR R1 	440	Ø2.5	60
	SCREWS-SCHRAUBEN-SCHROEF FOR-FÜR-VOOR GB1, GB2, GB3 	210	Ø3.5	35
	SCREWS-SCHRAUBEN-SCHROEF FOR-FÜR-VOOR GB1, GB2, GB3 	20	Ø4.5	70
	SCREWS-SCHRAUBEN-SCHROEF FOR-FÜR-VOOR GB1, GB2, GB3 	20	Ø4.5	90
	SCREWS-SCHRAUBEN-SCHROEF FOR-FÜR-VOOR 012, 013, 014, 017, RB1 	50	Ø6.0	160
	DOUBLEDOR-DOPPELTÜR-DUBBELE DEUR (right-rechts-rechts) AST_ISO_PL P 	1	1500	1930
		1		
		1		
		1		
		6		
		2		
House	Hannes 44 ISO	Material	File	Hannes 44 ISO.dwg
				Sheet 10

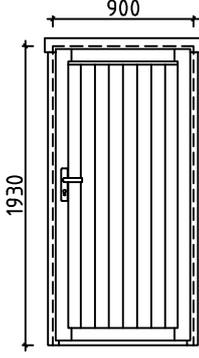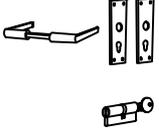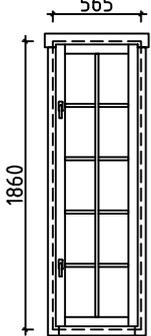
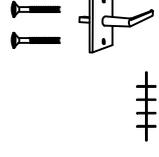
Pos	Specification-Bestimmung-Omschrijving	Pcs	Profile (mm)	L (mm)
	<p>DOOR-TÜR-DEUR (right-rechts-rechts) AST_ISO_PL</p>  	<p>P 1 1 1</p>	<p>900</p>	<p>1930</p>
	<p>WINDOW-FENSTER-VENSTER (right-rechts-rechts) AST_ISO_KP</p>  	<p>P 2 4 2</p>	<p>565</p>	<p>1860</p>

Pos	Assembly Instructions-Montageanleitungen-Montage-instructies	Pcs	Profile (mm)	L (mm)
L1	BOARD-BRETT-BORD 	8	18x120	2640
L2	BOARD-BRETT-BORD 	4	18x90	2640
L3	BOARD-BRETT-BORD 	4	18x120	4640
L4	BOARD-BRETT-BORD 	2	18x90	4640
L5	BOARD-BRETT-BORD 	34	18x70	330

GB1

2 36x330

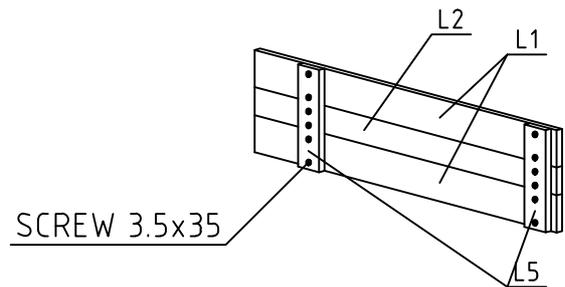
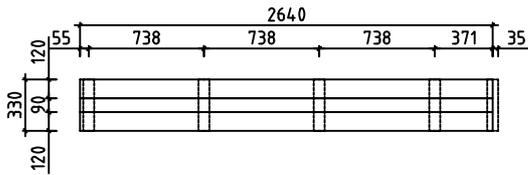
2640  
+35



GB2

2 36x330

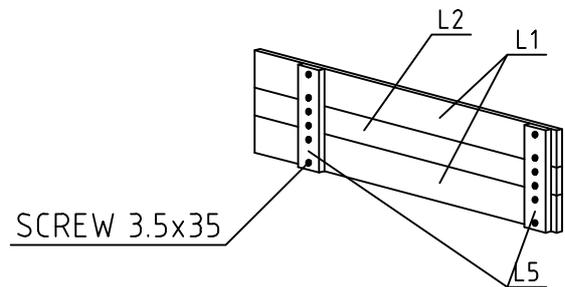
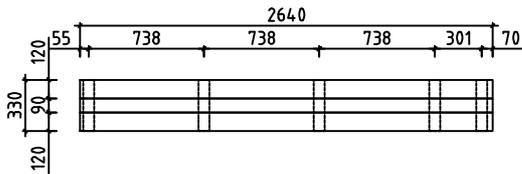
2640



GB3

2 36x330

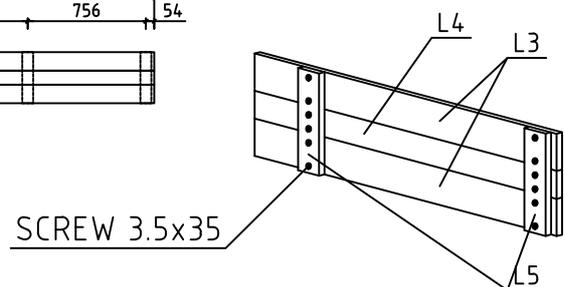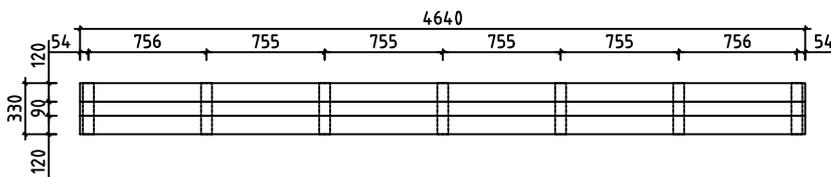4640



#001	1,2	5200	2
#002	2	5000	1
#003	2	5000	13
#004		5000	1
#005	A,B,C	4000	3
#006	B,C	4000	30
#007	A	4000	1
#008	A	4000	1
#009	A	2905	13
#010	A,B,C	1978	3
#011	1	1470	1
#012	1,2	694	8
#013	1,2	694	2
#014	1,2	693	2
#015	1	693	14
#016	1	693	1
#017	1,2	693	2
#018	1,A	520	27
#019	1	417	14
#020	1	417	1
#021	1	375	14