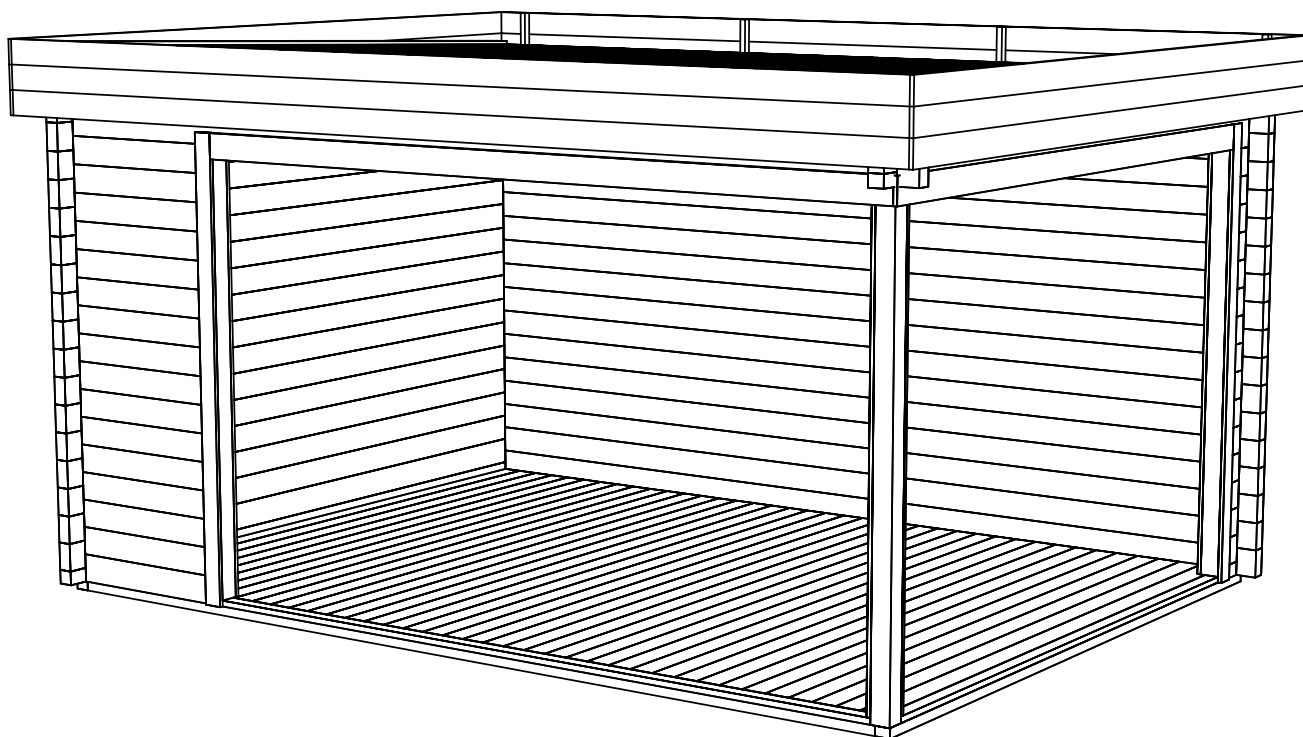
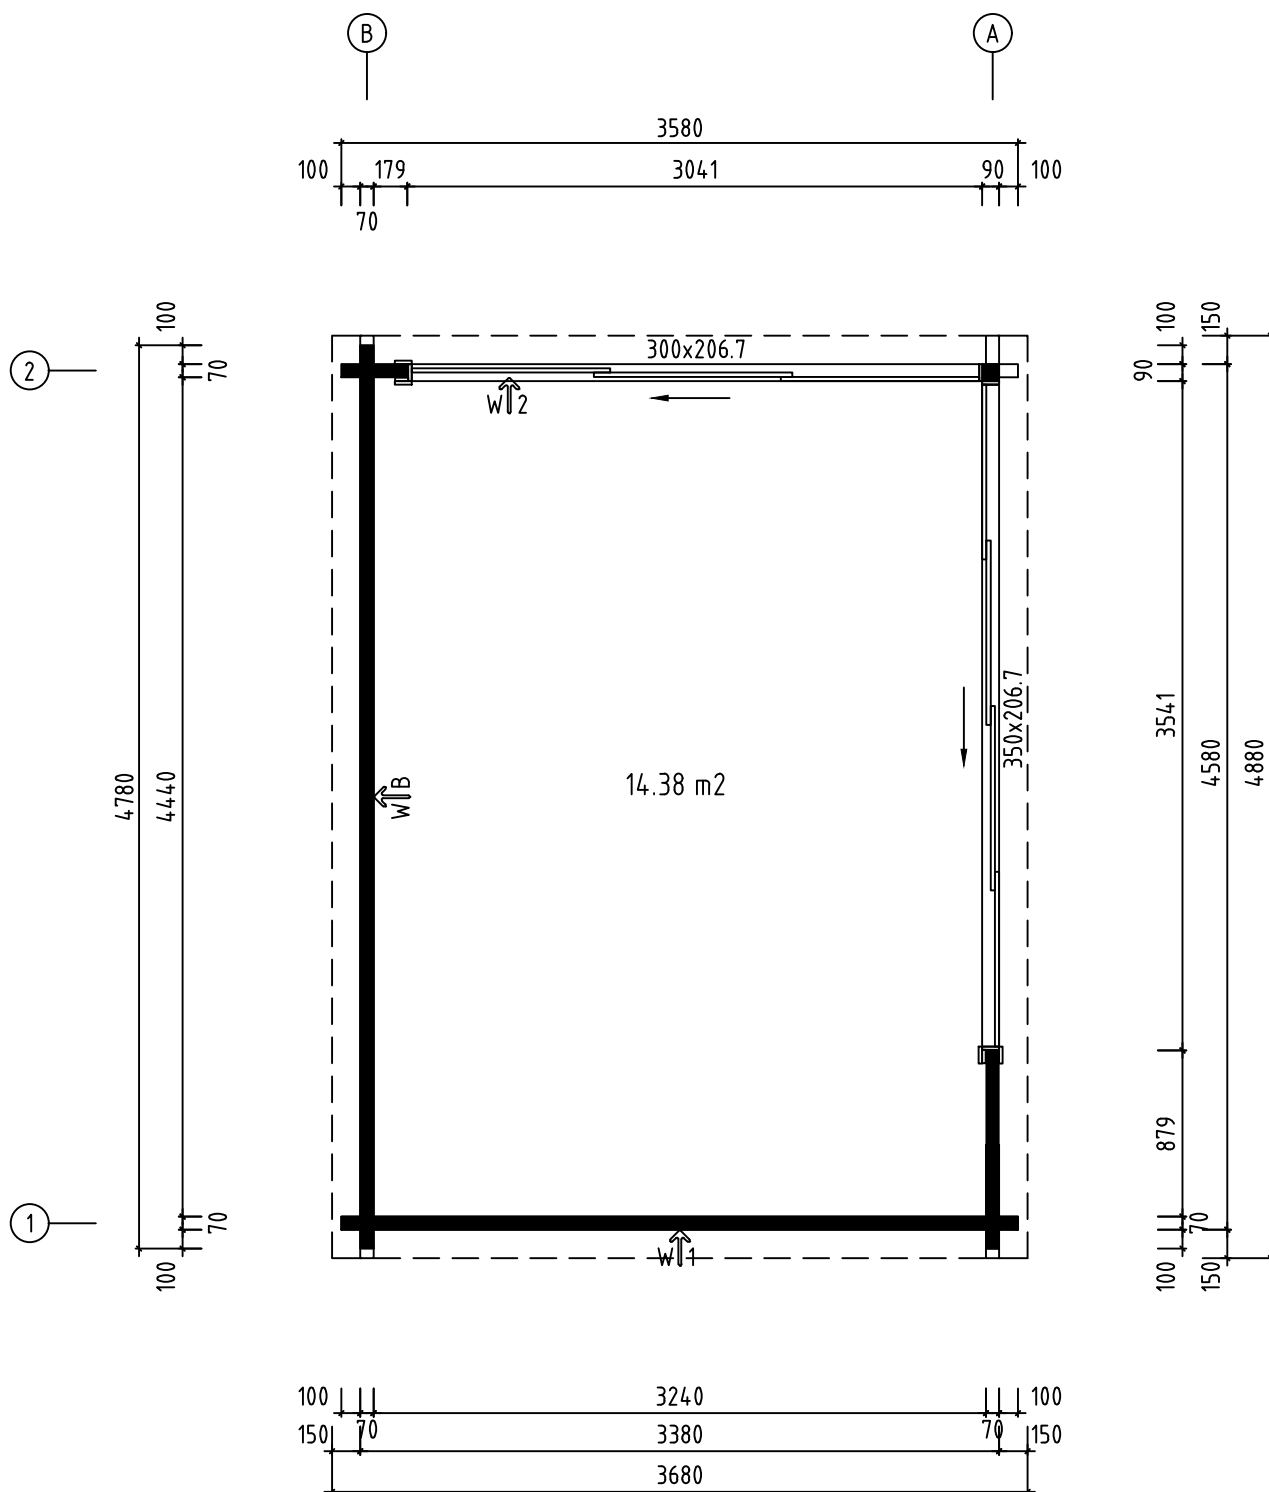
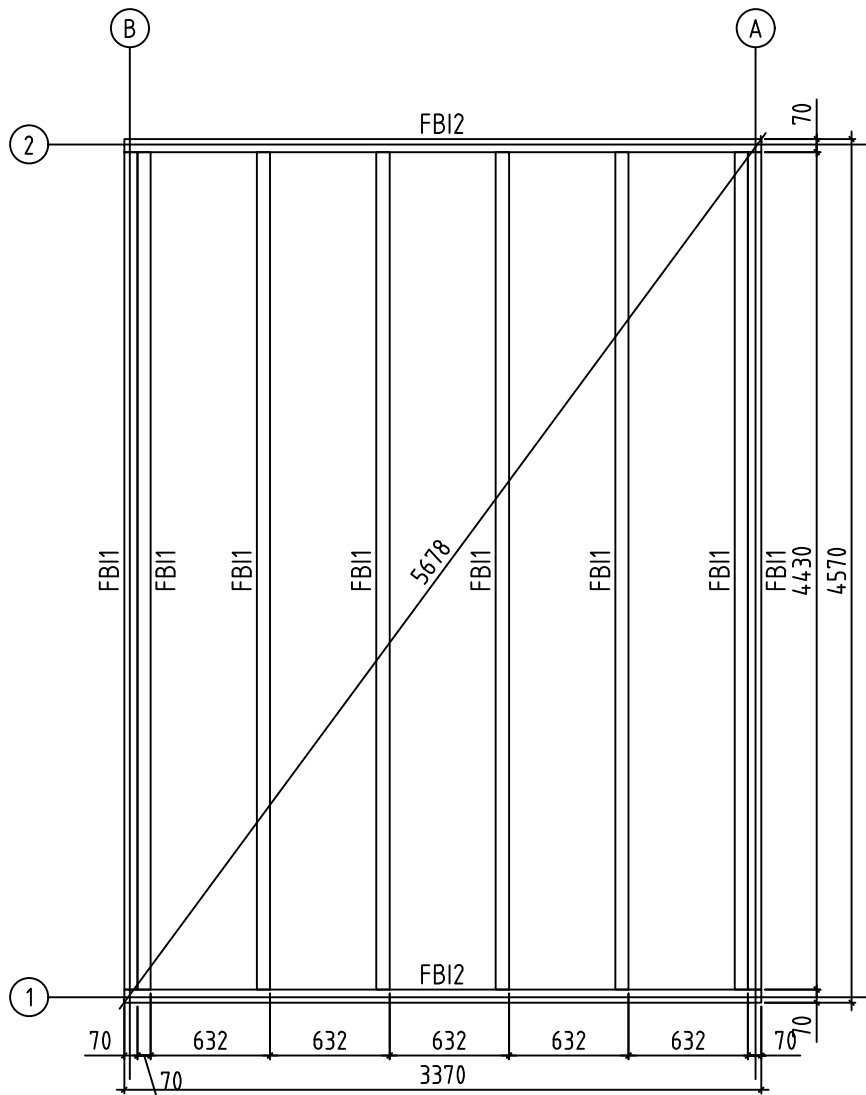
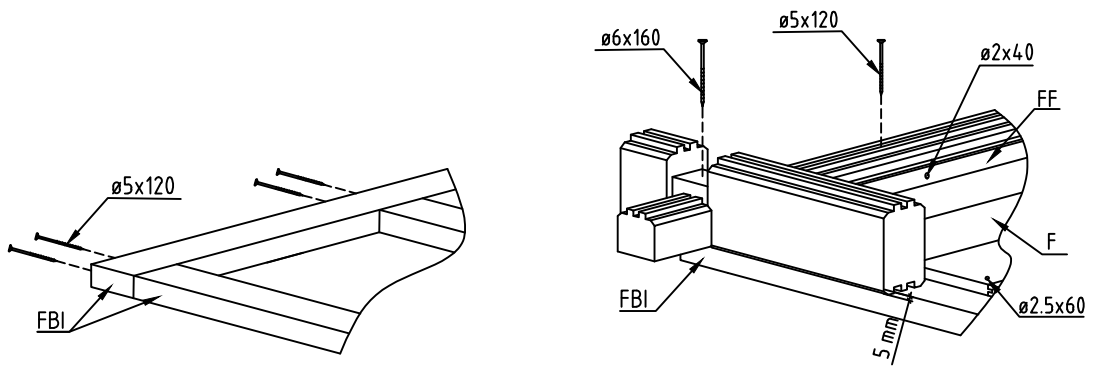




Name-Name-Nom 7023730		Page-Seite-Page 1
View-Aussicht-Vue 3D		Scale-Maßstab-Echelle 1:40
Material-Material-Matériel 70x135		Date-Datum-Date 15.06.2022
Drafter-Zeichner-Rédacteur EJ	File	




Name-Name-Nom 7023730		Page-Seite-Page 2
View-Aussicht-Vue GROUNDPLAN - GRUNDPLAN - PLAN DE MASSE		Scale-Maßstab-Echelle 1:40
Material-Material-Matériel 70x135		Date-Datum-Date 15.06.2022
Drafter-Zeichner-Rédacteur EJ	File	




Name-Name-Nom	7023730	Page-Seite-Page	3
View-Aussicht-Vue	FOUNDATION - FUNDAMENT - FONDATION	Scale-Maßstab-Echelle	1:40
Material-Material-Matériau	70x135	Date-Datum-Date	15.06.2022
Drafter-Zeichner-Rédacteur	EJ	File	

ALU op.1

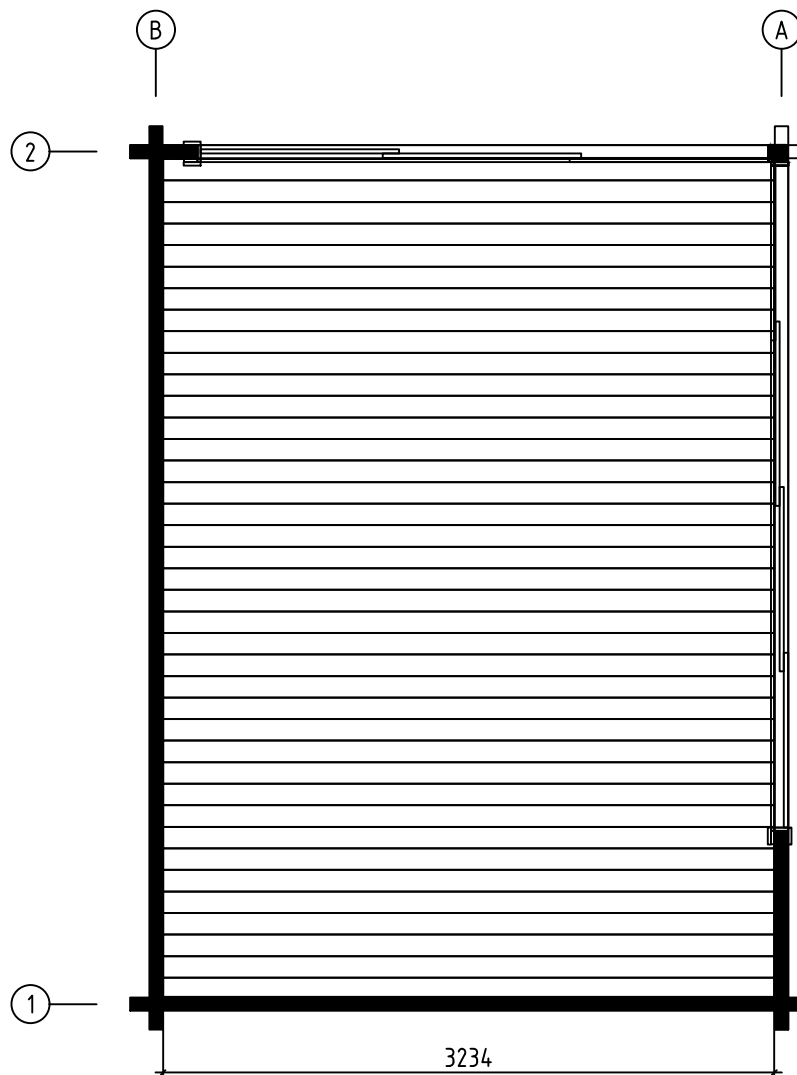
Lay floor boards before installing doors
Fussbodenbretter verlegen vor Montage von ALU-Türen







Name-Name-Nom	7023730	Page-Seite-Page	4
View-Aussicht-Vue	FLOOR BOARDS-FUSSBODENBRETTER-LAME DE PLANCHER	Scale-Maßstab-Echelle	
Material-Material-Matériel	70x135	Date-Datum-Date	15.06.2022
Drafter-Zeichner-Rédacteur	EJ	File	

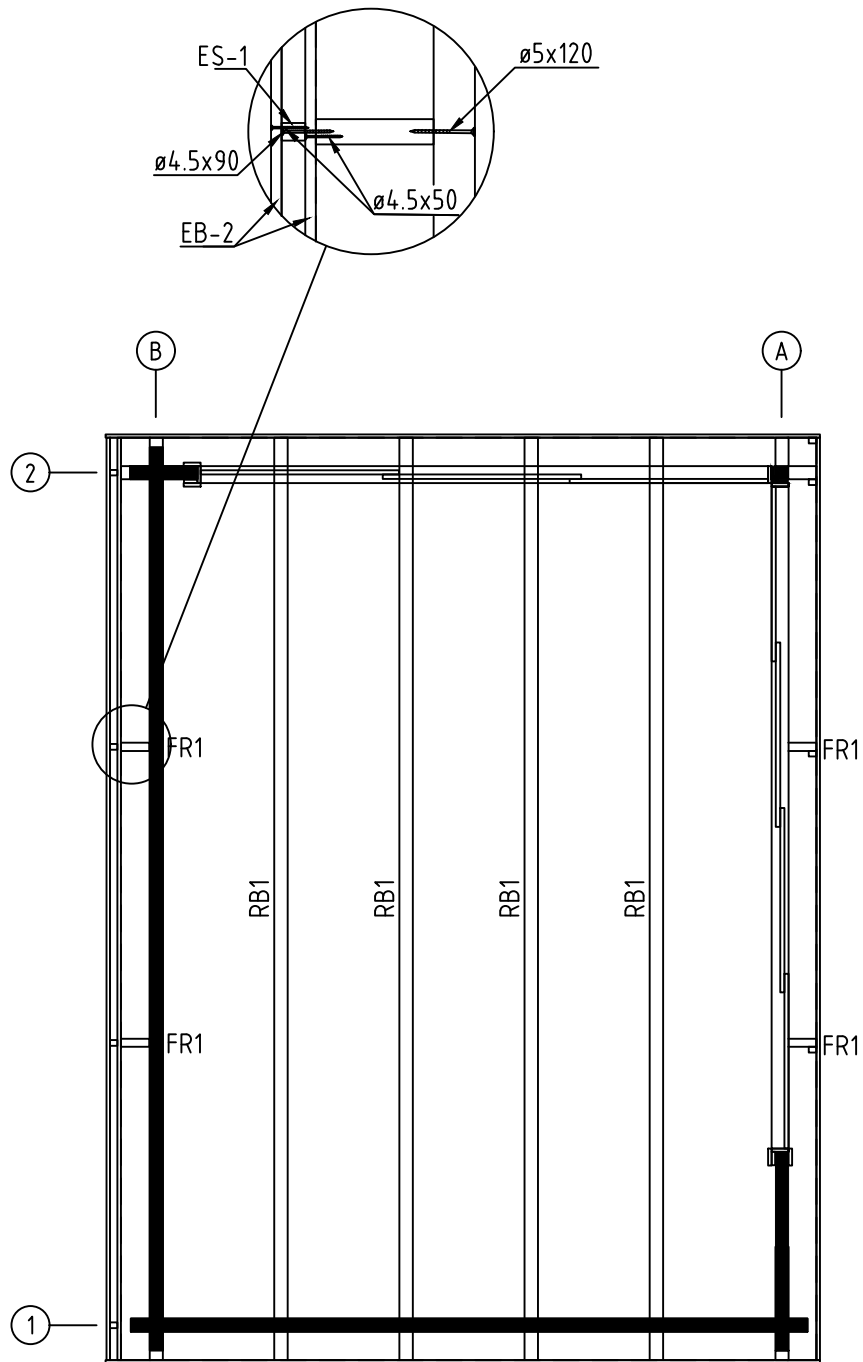


Name-Name-Nom	7023730	Page-Seite-Page	5
View-Aussicht-Vue	RAFTERS PLAN - DACHSPARREN - PLAN DE CHEVRON		
Material-Material-Matériau	70x135	Date-Datum-Date	15.06.2022
Drafter-Zeichner-Rédacteur	EJ	File	

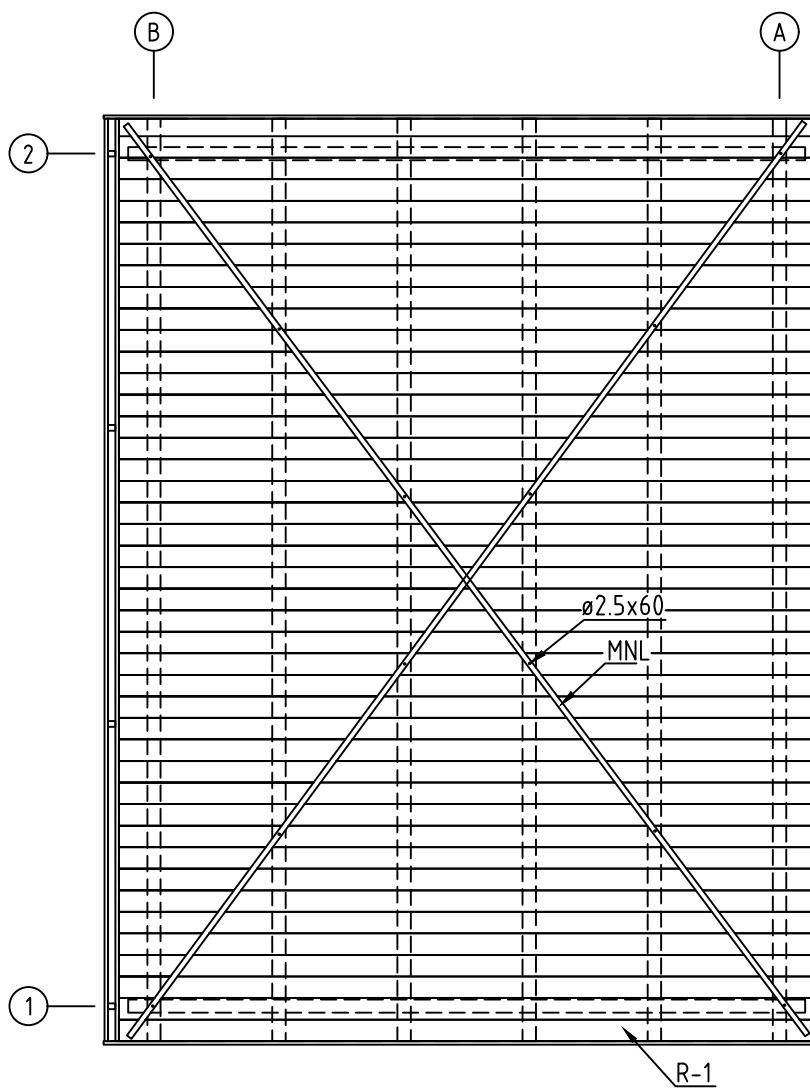


Name-Name-Nom	7023730	Page-Seite-Page	6
View-Aussicht-Vue	ROOF PLAN - DACH-PLAN - PLAN DU TOIT	Scale-Maßstab-Echelle	
Material-Material-Matériel	70x135	Date-Datum-Date	15.06.2022
Drafter-Zeichner-Rédacteur	EJ	File	

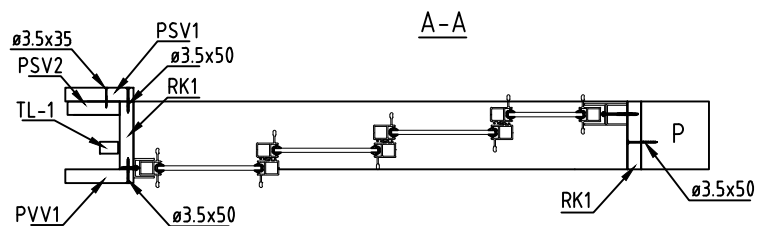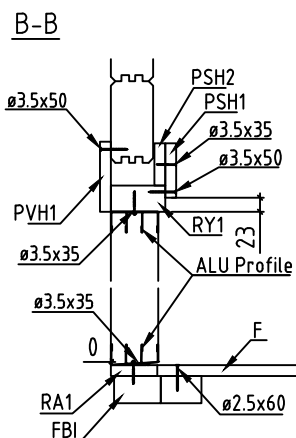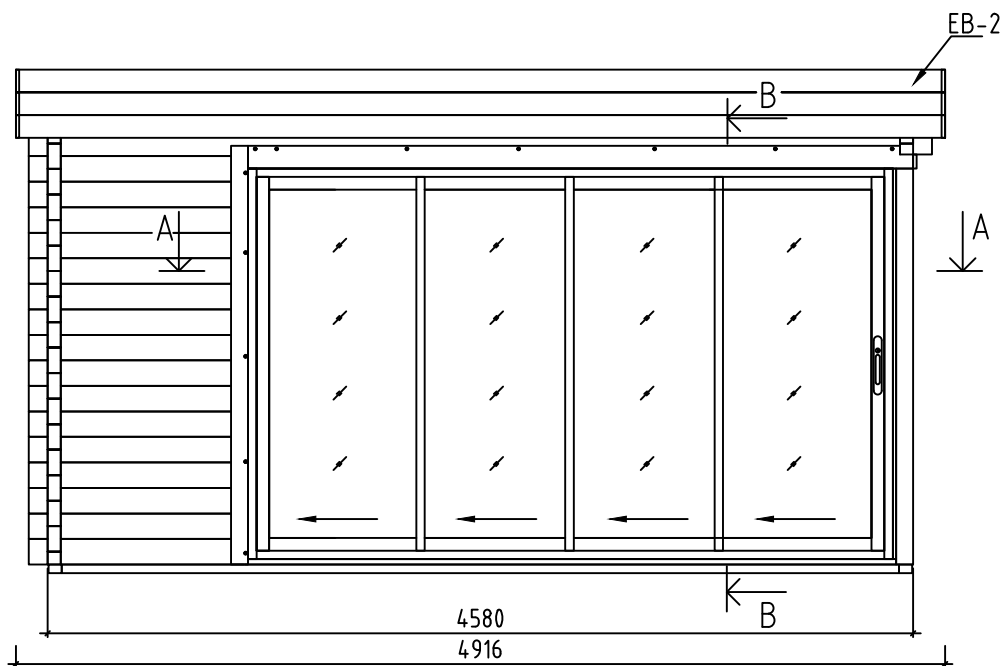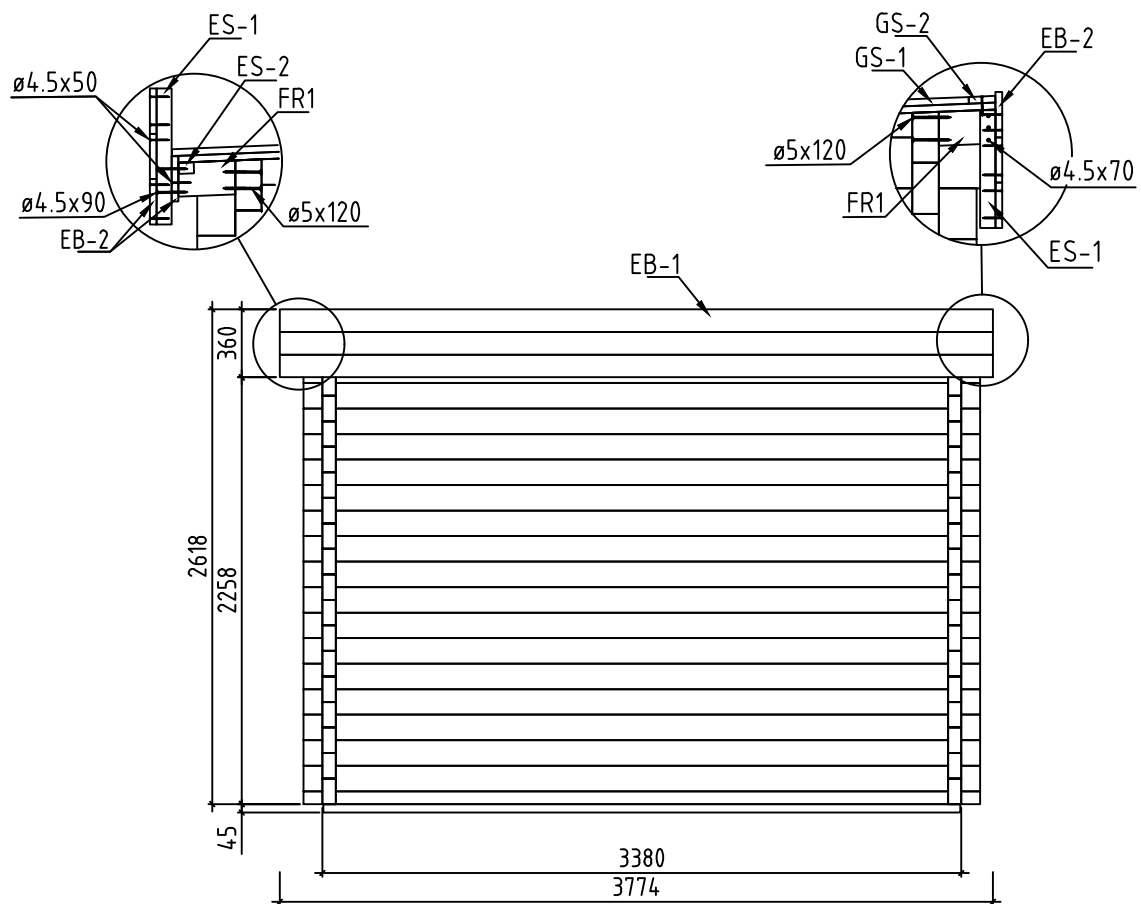


Name-Name-Nom	7023730	Page-Seite-Page	7
View-Aussicht-Vue	VIEWS-ANSICHTEN-VUE DES MURS	Scale-Maßstab-Echelle	1:40
Material-Material-Matériel	70x135	Date-Datum-Date	15.06.2022
Drafter-Zeichner-Rédacteur	EJ	File	

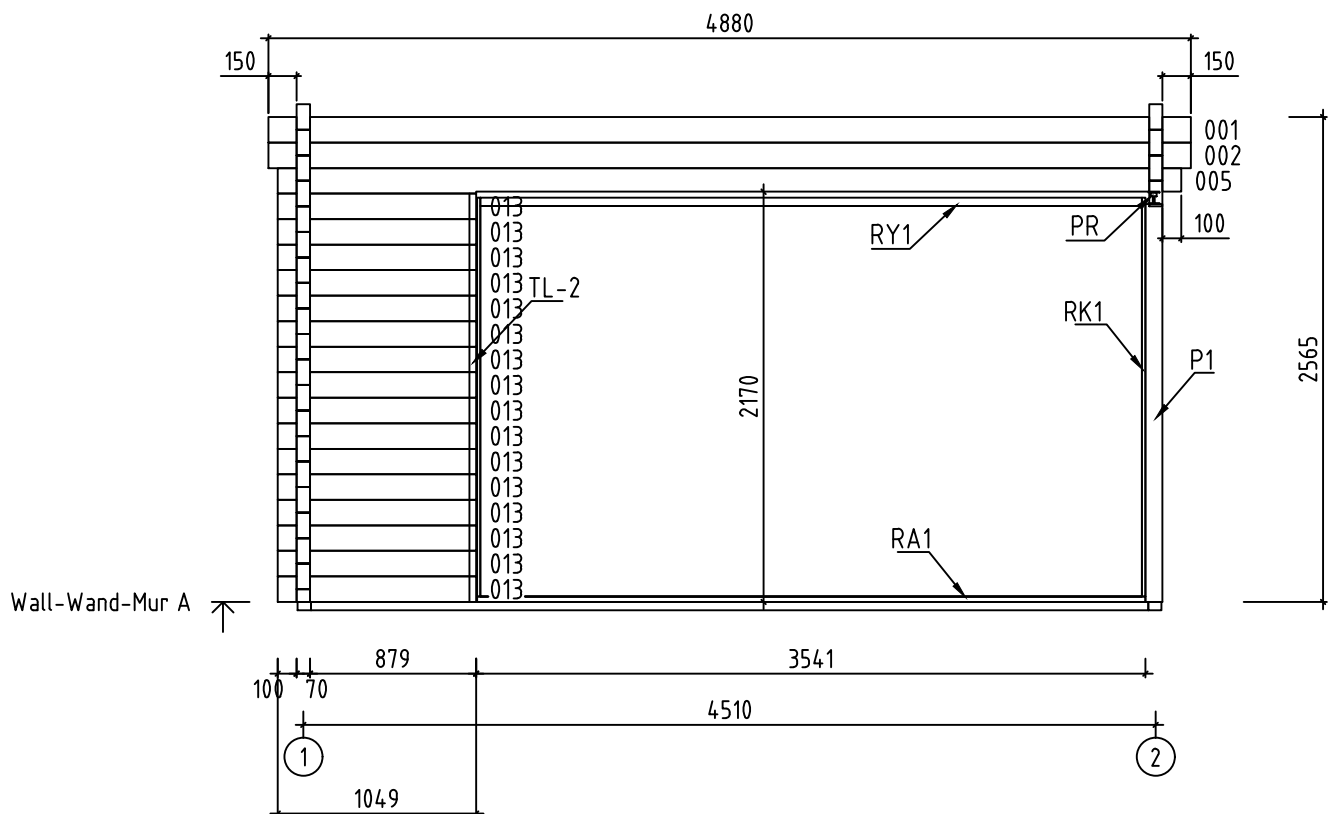


Name-Name-Nom	7023730	Page-Seite-Page	8
View-Aussicht-Vue	Wall-Wand-Mur A	Scale-Maßstab-Echelle	1:40
Material-Material-Matériel	7.0x13.5	Date-Datum-Date	15.06.2022
Drafter-Zeichner-Rédacteur	EJ	File	

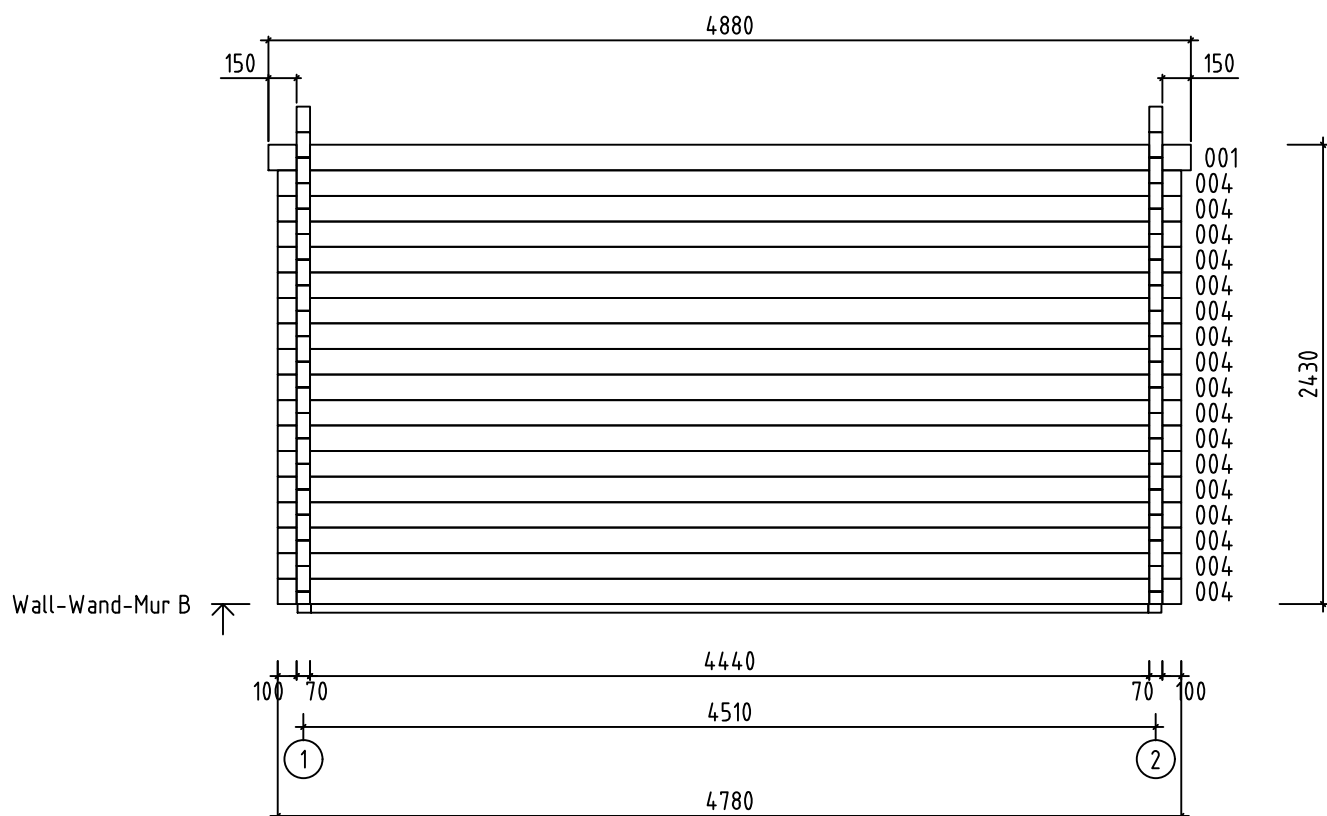



















Name-Name-Nom 7023730	Page-Seite-Page 9
View-Aussicht-Vue Wall-Wand-Mur B	Scale-Maßstab-Echelle 1:40
Material-Material-Matériau 7.0x13.5	Date-Datum-Date 15.06.2022
Drafter-Zeichner-Rédacteur EJ	File








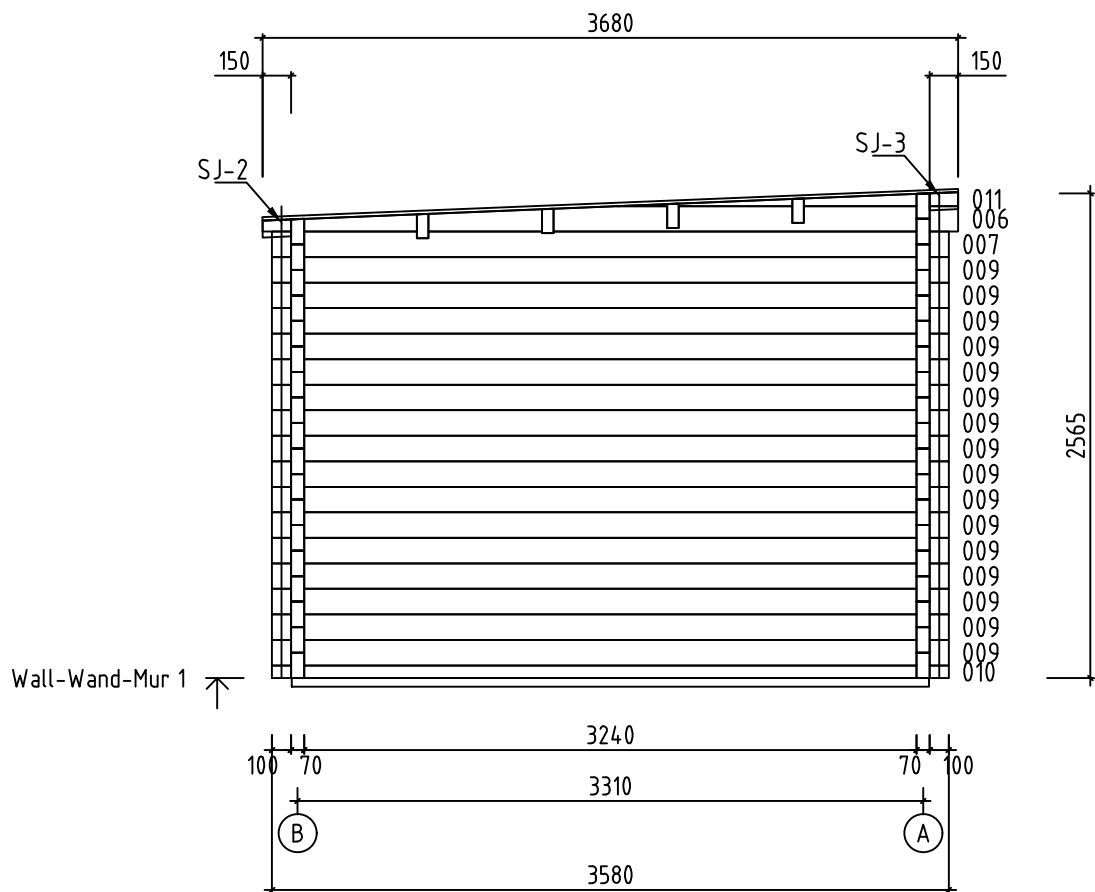


Name-Name-Nom	7023730	Page-Seite-Page	10
View-Aussicht-Vue	Wall-Wand-Mur 1	Scale-Maßstab-Echelle	1:40
Material-Material-Matériel	7.0x13.5	Date-Datum-Date	15.06.2022
Drafter-Zeichner-Rédacteur	EJ	File	

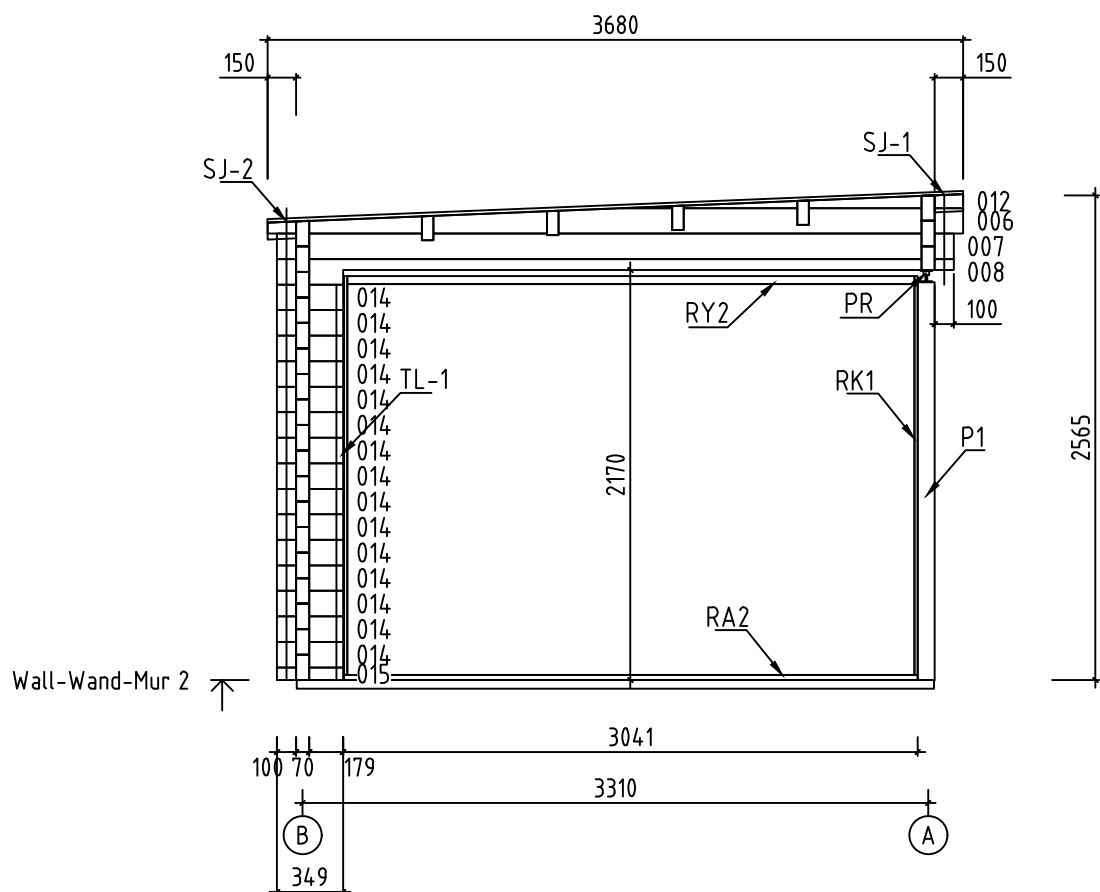

Name-Name-Nom	7023730	Page-Seite-Page	11
View-Aussicht-Vue	Wall-Wand-Mur 2	Scale-Maßstab-Echelle	1:40
Material-Material-Matériel	7.0x13.5	Date-Datum-Date	15.06.2022
Drafter-Zeichner-Rédacteur	EJ	File	

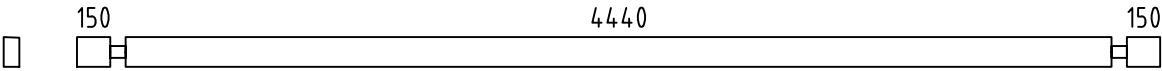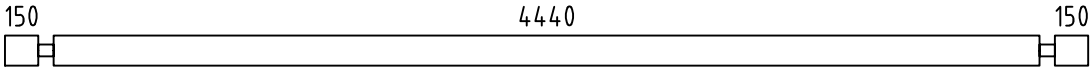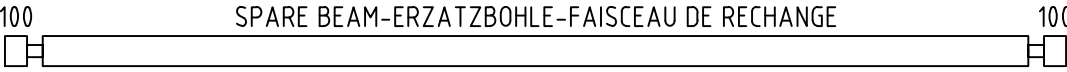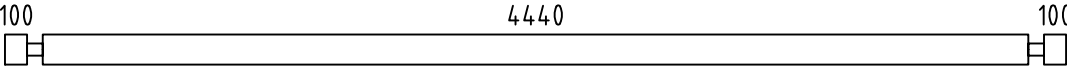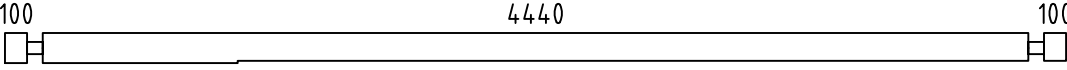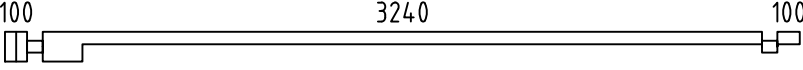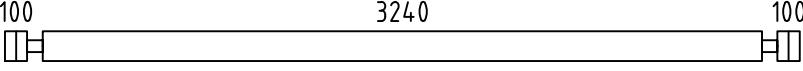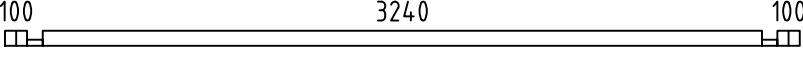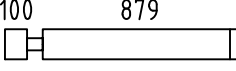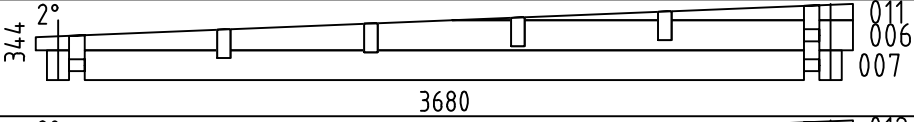  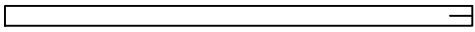   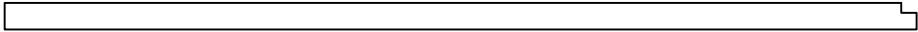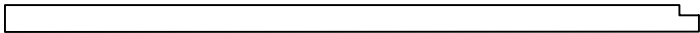Pos	7023730 Piece list - Stückliste - Liste des pieces	Q.	P (mm)	L (mm)
001		2	70x135	4880
002		1	70x135	4880
003		1	70x135	4780
004		17	70x135	4780
005		1	70x135	4780
008		1	70x135	3580
009		16	70x135	3580
010		1	70x68	3580
013		16	70x135	1049
014		15	70x135	349
015		1	70x68	349
W1-1		1		
W2-1		1		
FBI1		8	70x45	4430
FBI2		2	70x45	3370
P1		1	90x90	2105
FR1		4	43x90	154
RA1		1	28x70	3536
RA2		1	28x70	3036
RY1		1	43x90	3500
RY2		1	43x90	3000
RK1		4	18x90	2110
PVH1		1	120x18	3608
PVH2		1	120x18	3126
PVV1		2	90x18	2215
Name-Name-Nom 7023730		Date-Datum-Date 15.06.2022		Page-Seite-Page 1/4

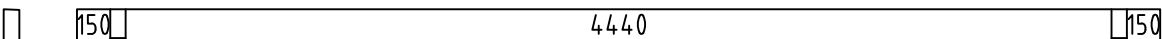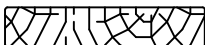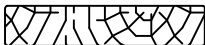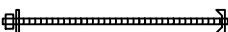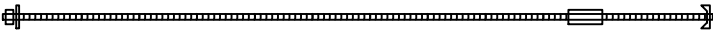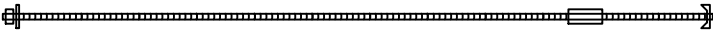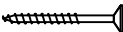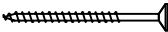Pos	7023730 Piece list - Stückliste - Liste des pieces		Q.	P (mm)	L (mm)
PSH1	FASCIA BOARDS - ZIERLEISTEN - BAGUETTE DE BORDURE 		1	90x18	3638
PSH3	FASCIA BOARDS - ZIERLEISTEN - BAGUETTE DE BORDURE 		1	90x18	3100
PSH2	FASCIA BOARDS - ZIERLEISTEN - BAGUETTE DE BORDURE 		1	70x18	3638
PSH4	FASCIA BOARDS - ZIERLEISTEN - BAGUETTE DE BORDURE 		1	70x18	3100
PSV1	FASCIA BOARDS - ZIERLEISTEN - BAGUETTE DE BORDURE 		2	90x18	2090
PSV2	FASCIA BOARDS - ZIERLEISTEN - BAGUETTE DE BORDURE 		2	70x18	2110
RB1	ROOF BEAM - DACHBALKEN - PANNE DE TOIT 		4	70x140	4880
F-1	FLOOR BOARDS-FUSSBODENBRETTER-LAME DE PLANCHER		39+1	114x28	3234
R-1	ROOF BOARDS - DACHBRETTER - VOLIGES	 or-oder-ou	56+1 43+1	88x18 114x18	3683
FF-1	FLOOR FILLET-FUSSBODENLEISTE - CORNIERE DE FINITION DU PLANCHER			18x35	17 m.
EB-1	EAVES BOARD - TRAUFBRETT - BANDEAU DE TOIT		6	18x120	3780
EB-2	EAVES BOARD - TRAUFBRETT - BANDEAU DE TOIT		7	18x120	4880
ES-1	ROOF EDGE REINFORCEMENT - DACHRANDVERSTÄRKUNG - CORNIERE DE RENFORT DE BORD DE TOIT		10	30x40	360
ES-2	ROOF EDGE REINFORCEMENT - DACHRANDVERSTÄRKUNG - CORNIERE DE RENFORT DE BORD DE TOIT		2	30x40	4440*
TL-1	FIXING FILLET - FIXIRUNGSLEISTE - PROFIL DE FIXATION		1	18x25	2025
TL-2	FIXING FILLET - FIXIRUNGSLEISTE - PROFIL DE FIXATION		1	18x25	2090
SJ-1	TREADED ROD M10 - GEWINDESTANGE M10 - TIGE FILETÉE M10		1		420
SJ-2	TREADED ROD M10 - GEWINDESTANGE M10 TIGE FILETÉE M10		2		2455
SJ-3	TREADED ROD M10 - GEWINDESTANGE M10 TIGE FILETÉE M10		1		2600
GS-1	ROOFING FELT FILLET - DACHPAPPENLEISTE - BAGUETTE DE FIXATION DU FEUTRE BITUMEUX		2	18x70	3630
GS-2	ROOFING FELT FILLET - DACHPAPPENLEISTE - BAGUETTE DE FIXATION DU FEUTRE BITUMEUX		1	18x70	4880
HB	HAMMER BLOCK - SCHLAGHOLZ - CALLE DE FRAPPE		2		
HS	SCREW FOR COVERING MOULDING - SCHRAUBE FÜR DECKUNGSPROFIL - VIS DE FIXATION POUR PROFILS DE FINITION		17	ø3.5x35	
HS	SCREW FOR DOOR JAMB - SCHRAUBE FÜR TÜRRAHMEN - VIS DE FIXATION POUR MONTANT DE PORTE		34	ø4.5x50	
HS	SCREW FOR COVERING MOULDING - SCHRAUBE FÜR DECKUNGSPROFIL - VIS DE FIXATION POUR PROFILS DE FINITION		56	ø4.5x50	
Name-Name-Nom 7023730		Date-Datum-Date 15.06.2022	Page-Seite-Page 2/4		

Pos	7023730 Piece list - Stückliste - Liste des pieces	Q.	P (mm)	L (mm)
	DOOR-TÜR-PORTE, ALU	R	1	3000x2067
	DOOR-TÜR-PORTE, ALU	L	1	3500x2067
Name-Name-Nom 7023730		Date-Datum-Date 15.06.2022		Page-Seite-Page 4/4