

Giebeldeckleisten


Dachbretter

Giebelbretter 58x18


Giebelbretter 120x18

Giebelbretter 95x18


Pfetten/
Wandbohlen

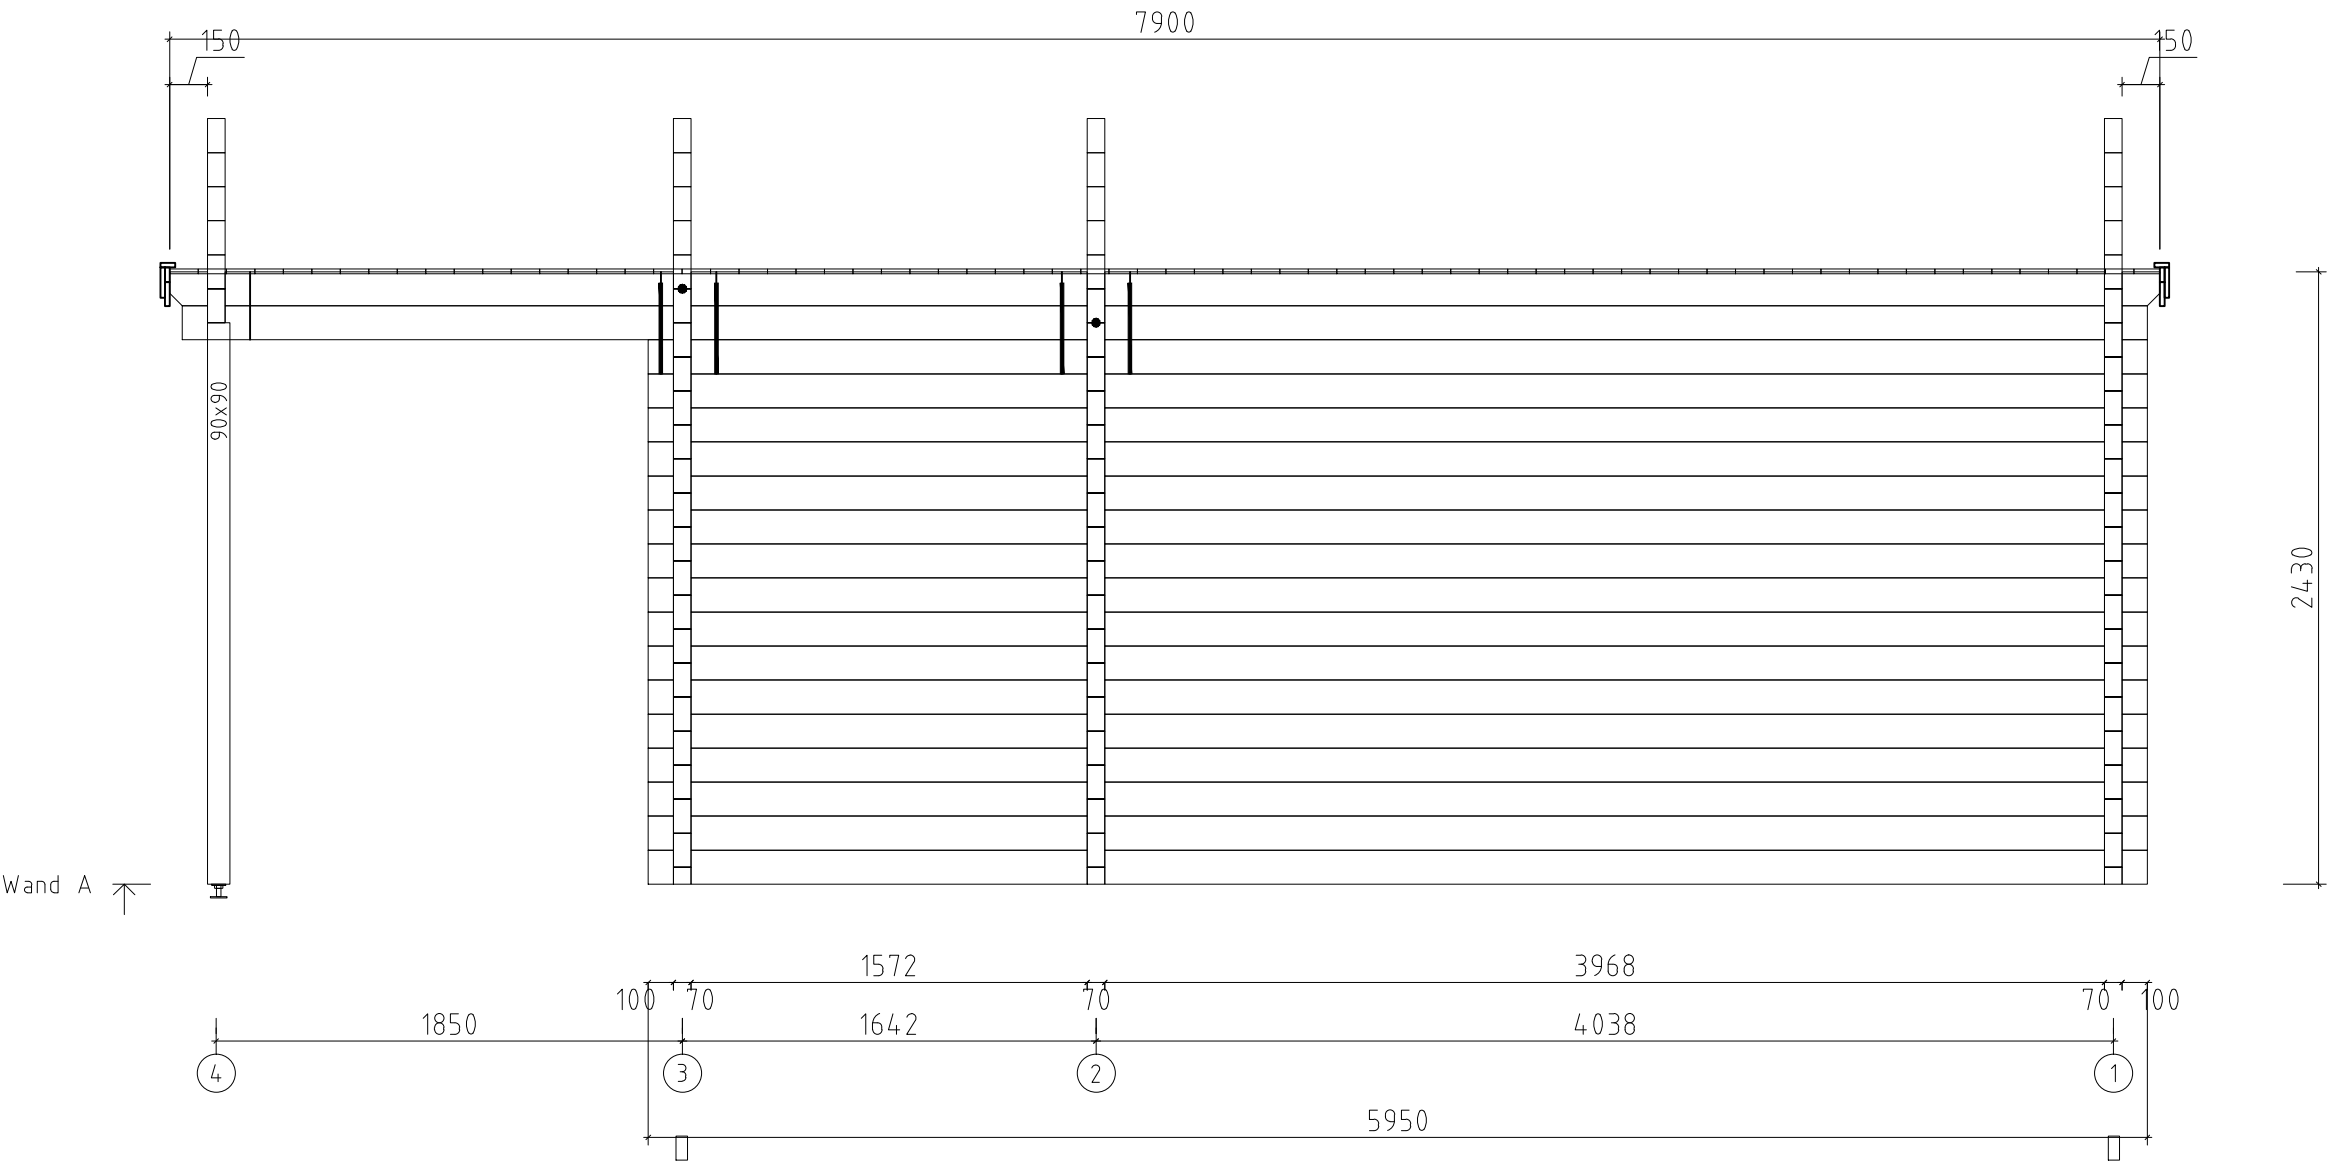


Julia E 595x595+VD_70		
WAND A		
	7.0x13.5	05.06.2020

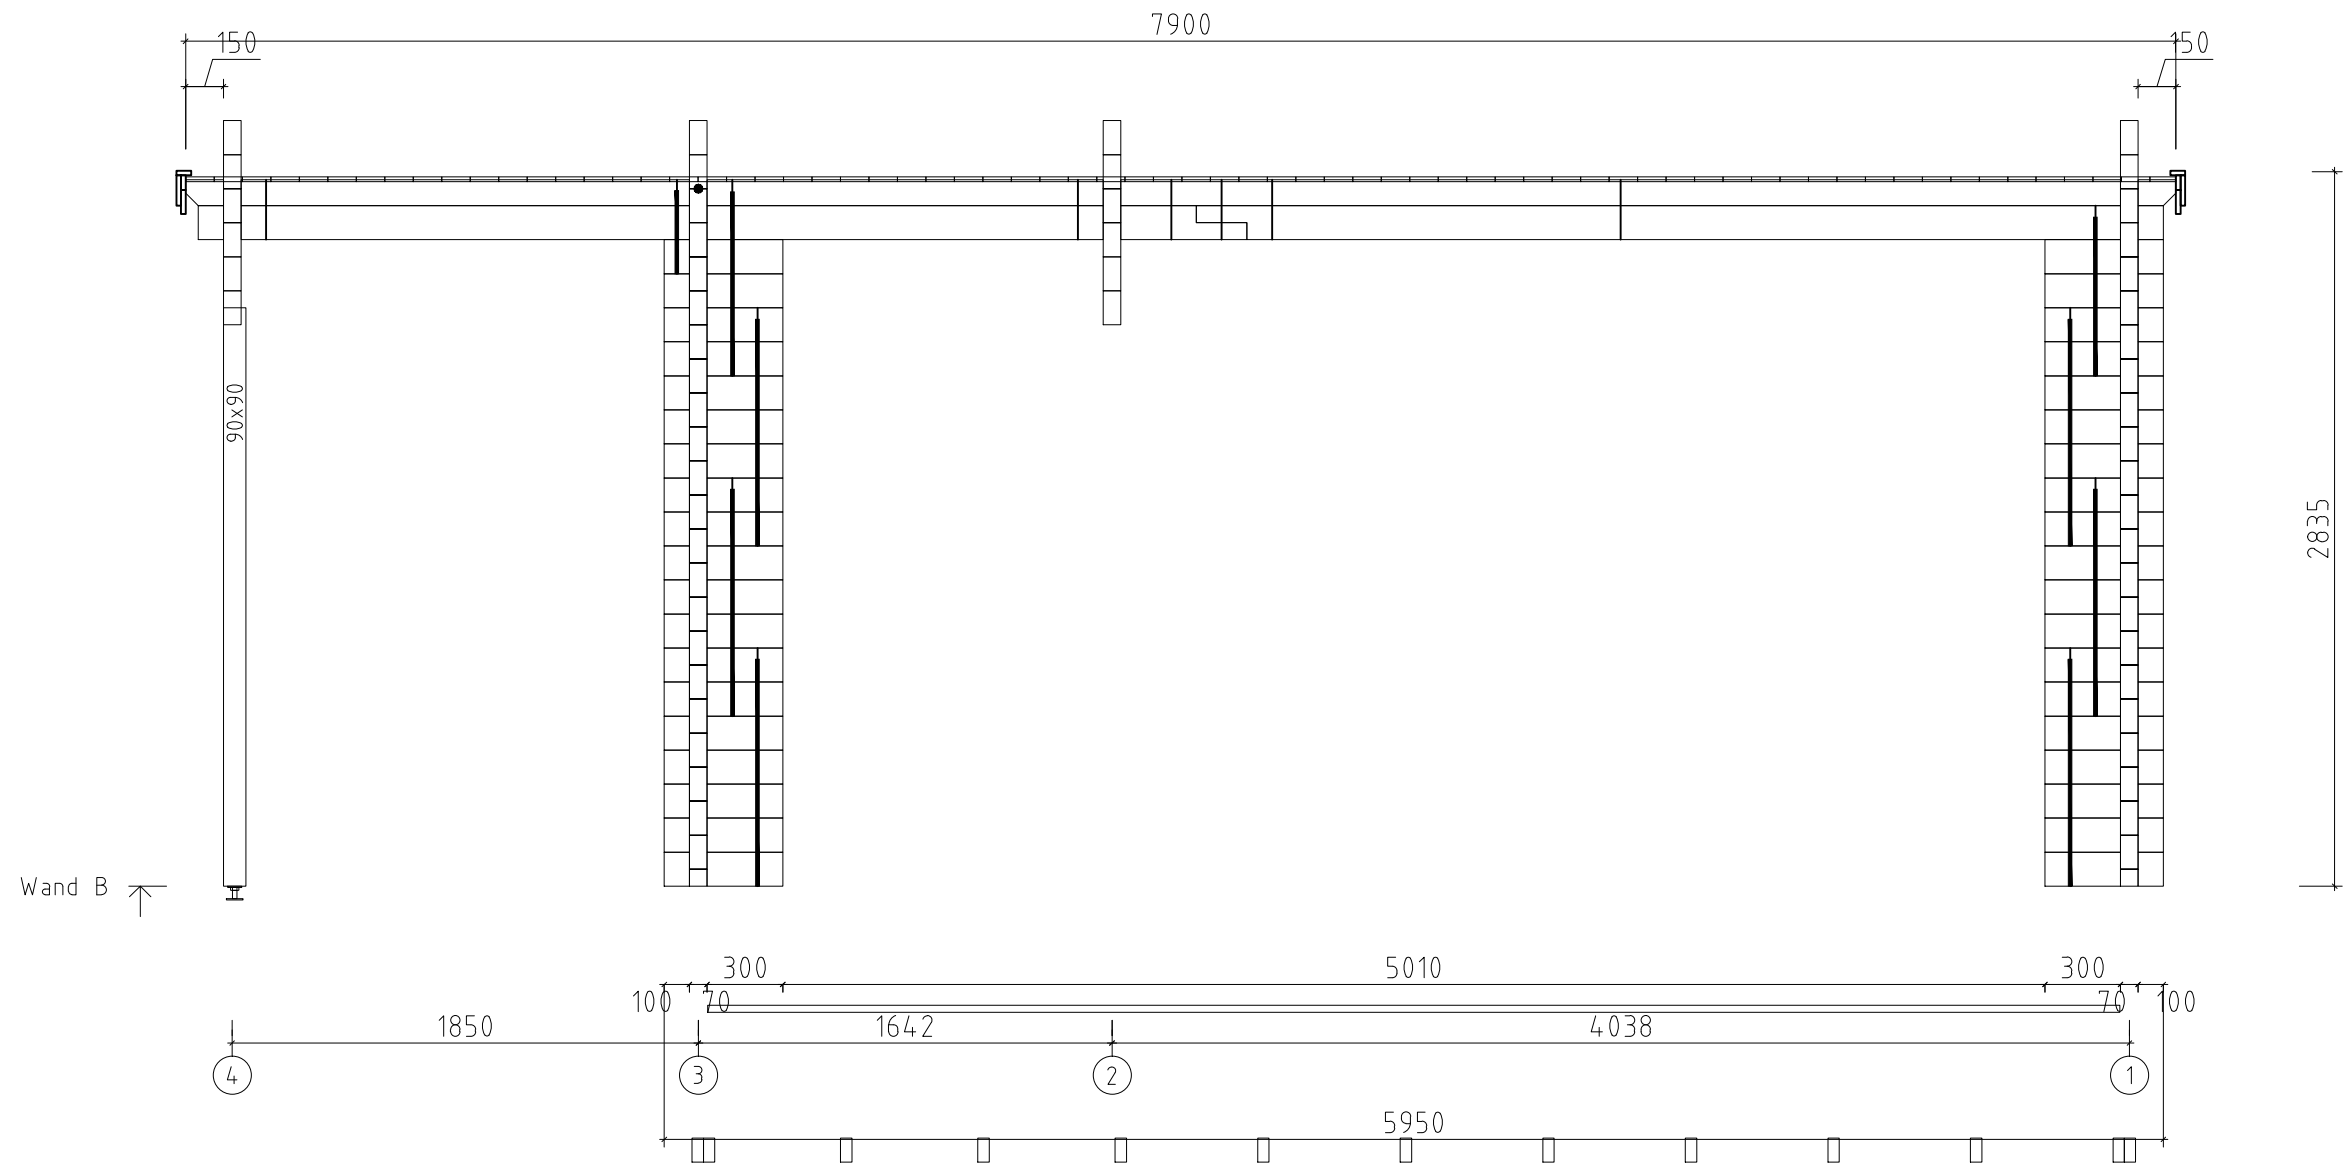

Julia E 595x595+VD_70		
WAND B		
	7.0x13.5	05.06.2020

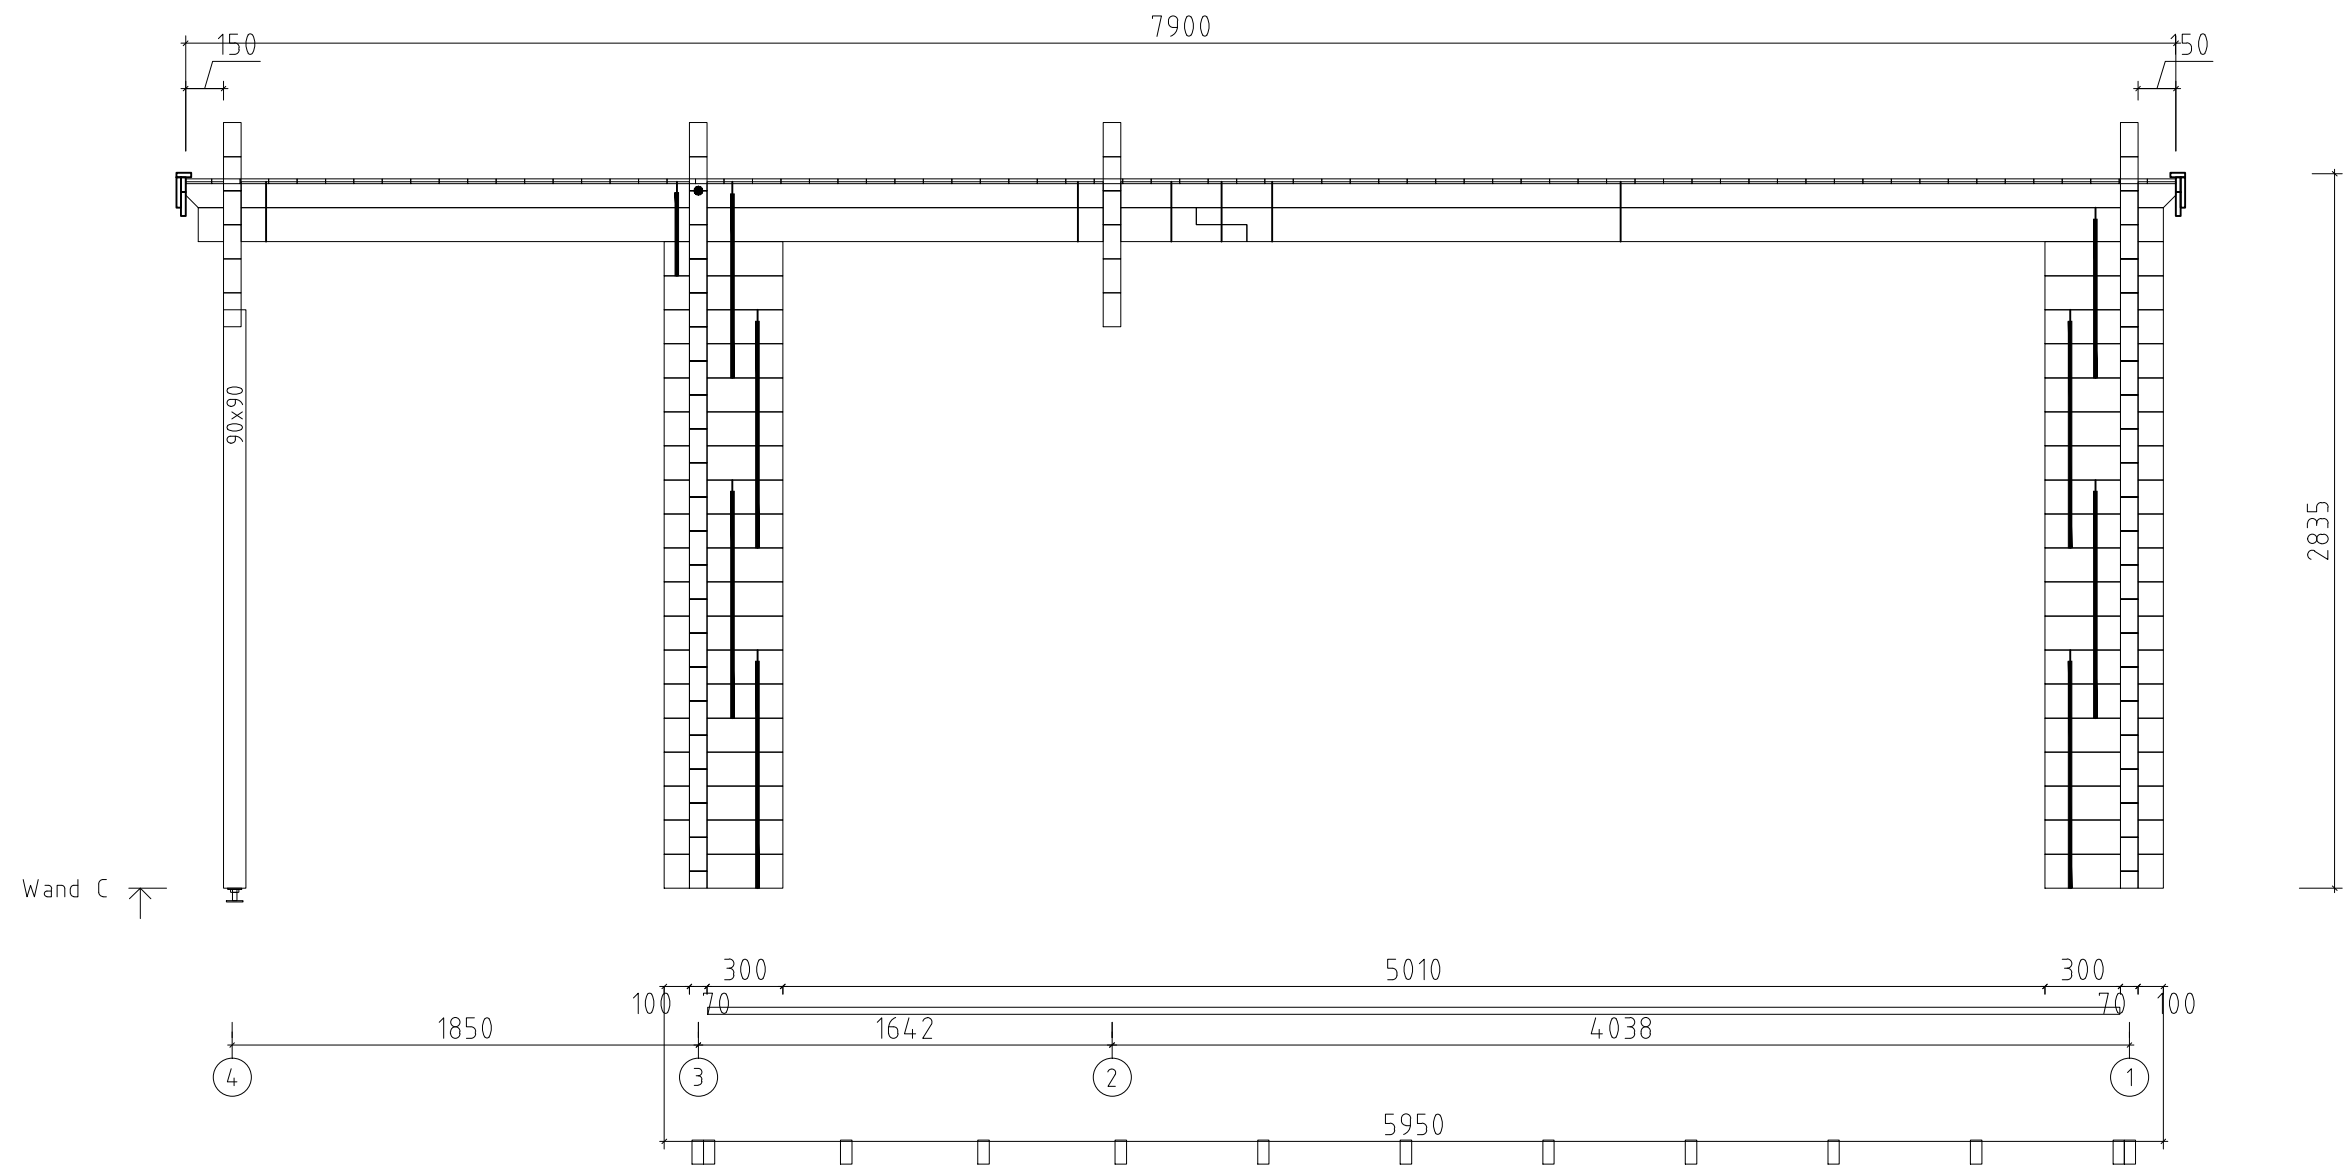

Julia E 595x595+VD_70		
WAND C		
	7.0x13.5	05.06.2020

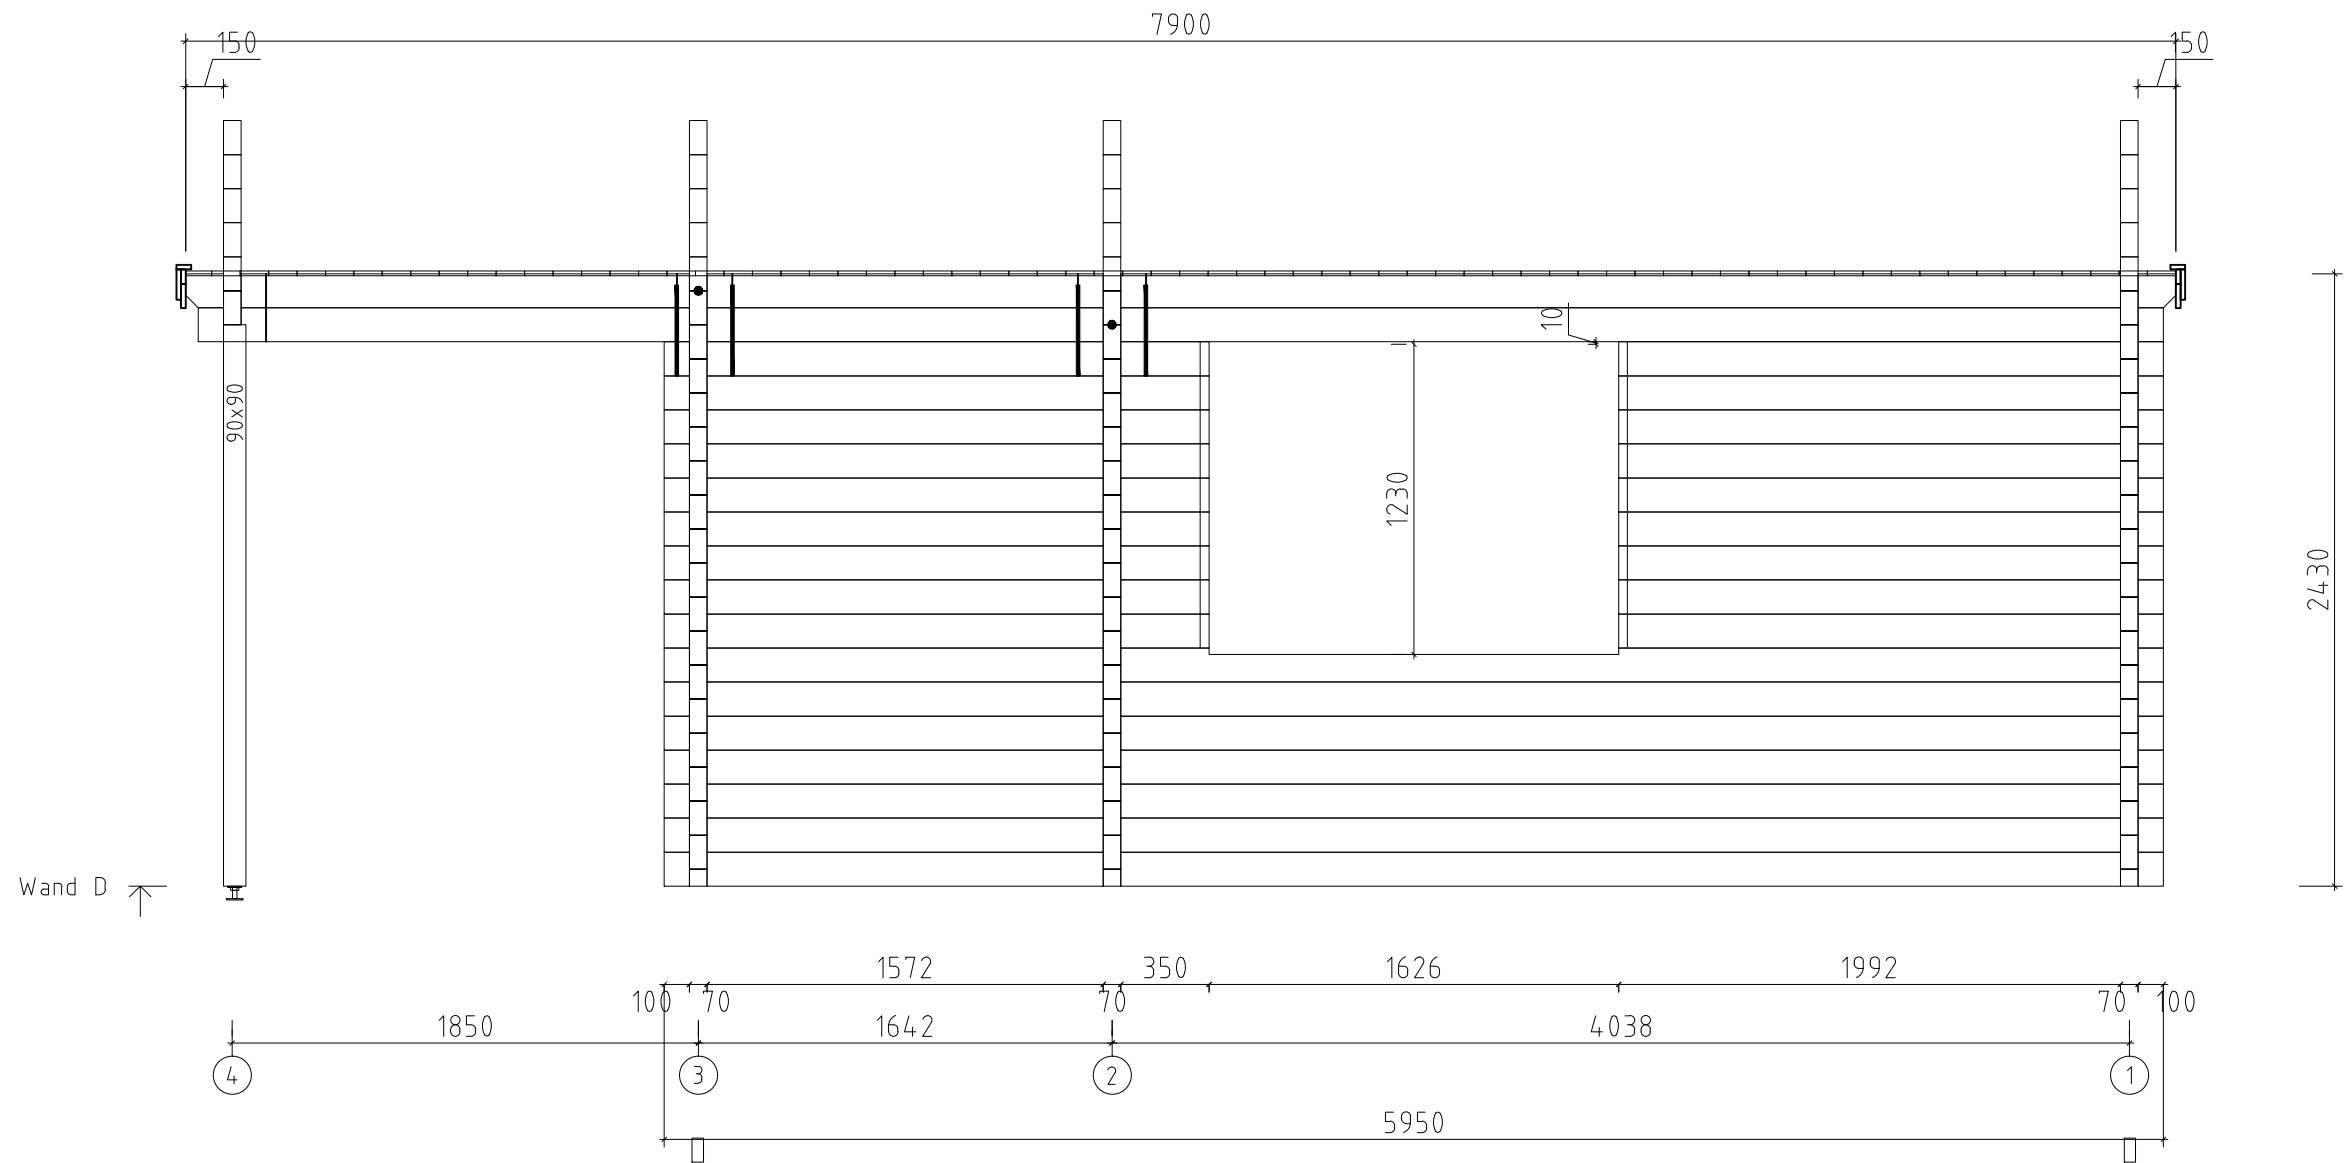


Julia E 595x595+VD_70		
WAND D		
	7.0x13.5	05.06.2020



Dachbretter

Traufenleisten 40x18


Traufenbretter 95x18

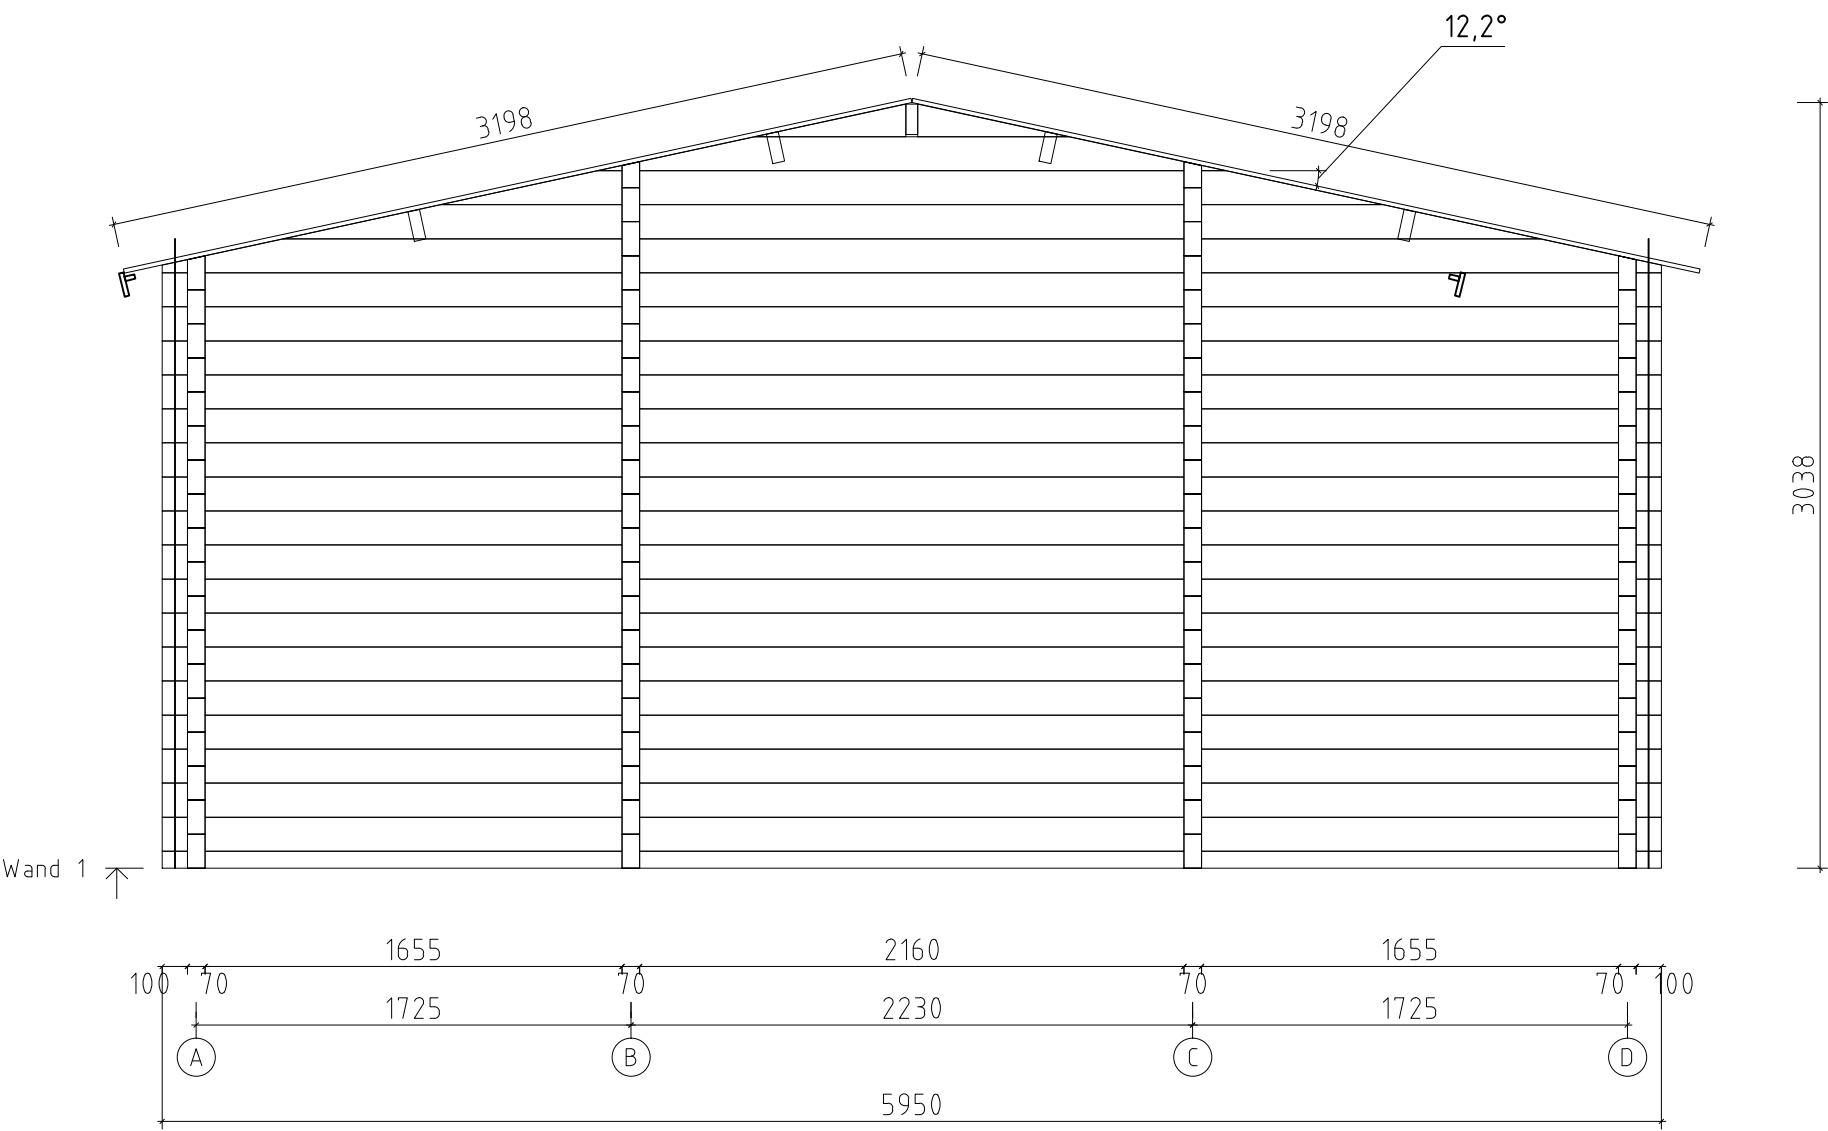



Julia E 595x595+VD_70		
WAND 1		
	7.0x13.5	05.06.2020

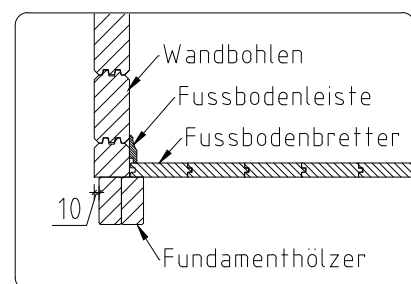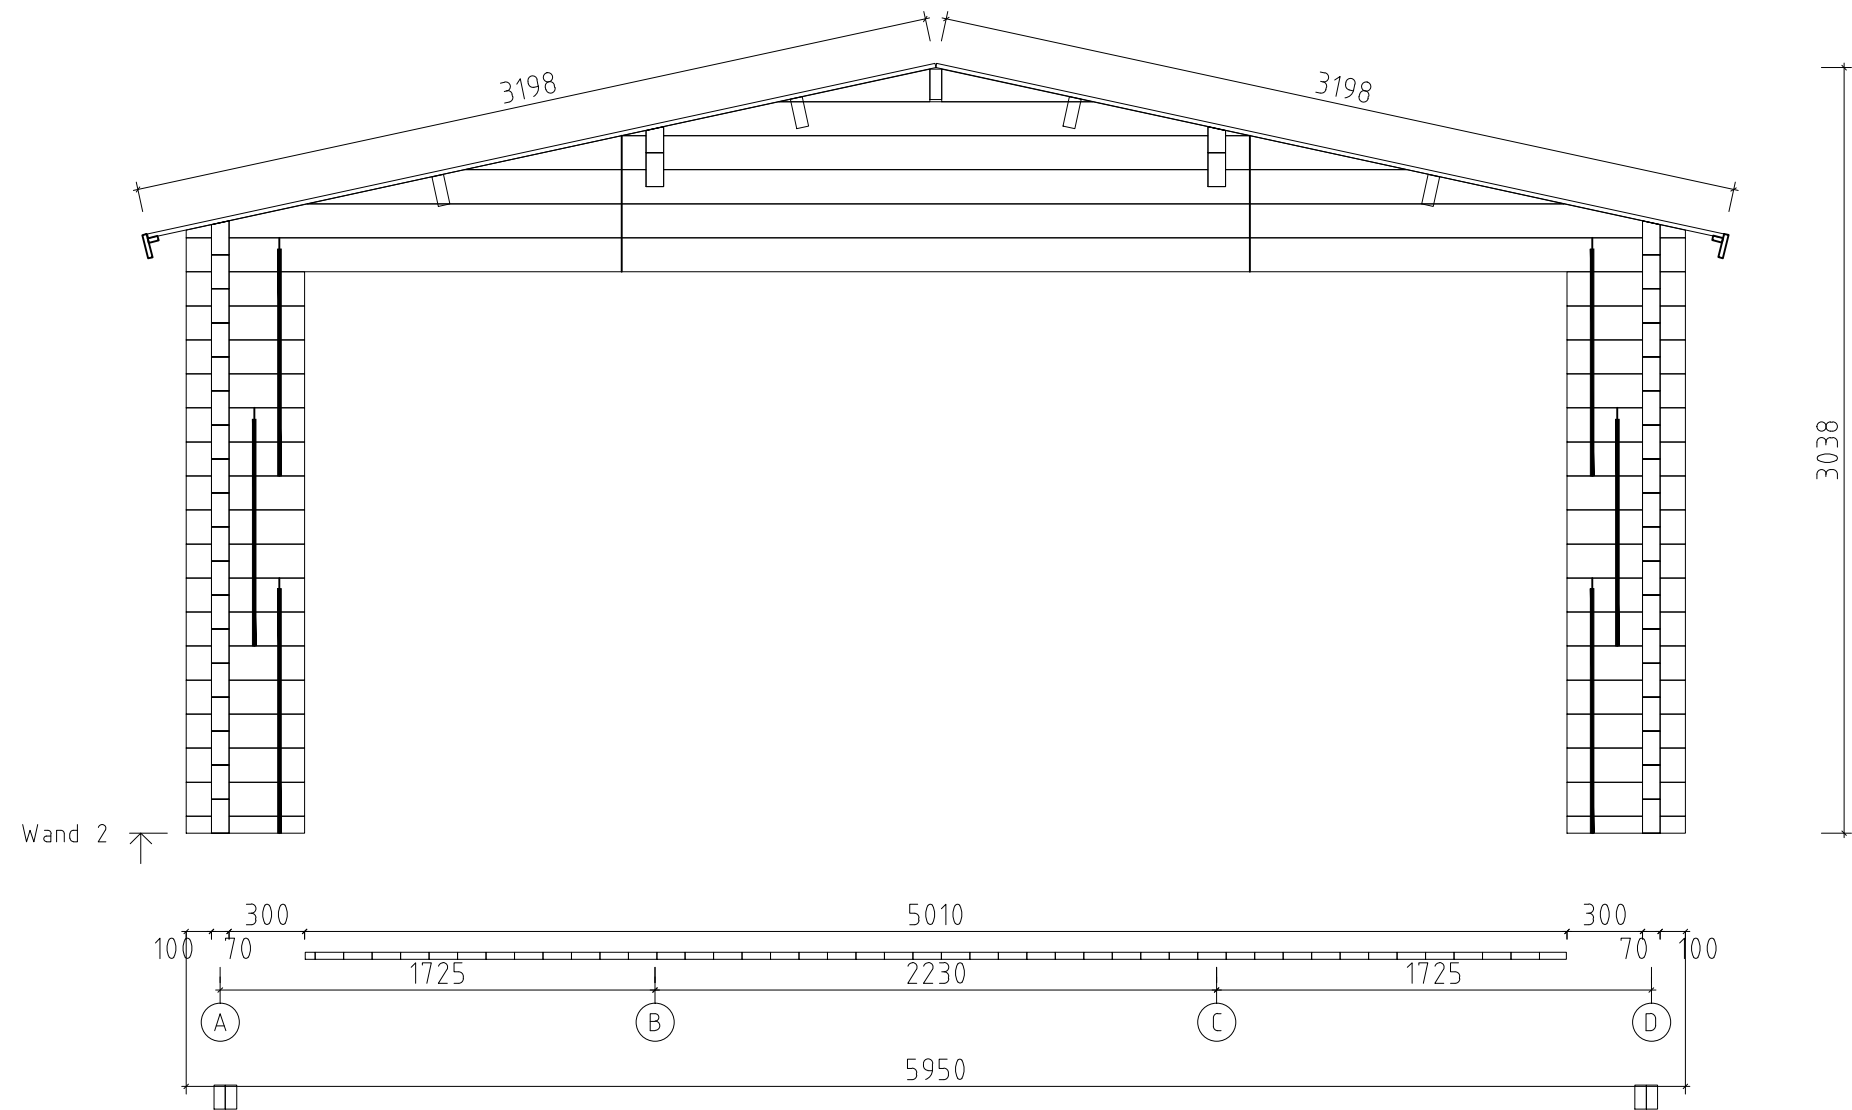

Julia E 595x595+VD_70		
WAND 2		
	7.0x13.5	05.06.2020

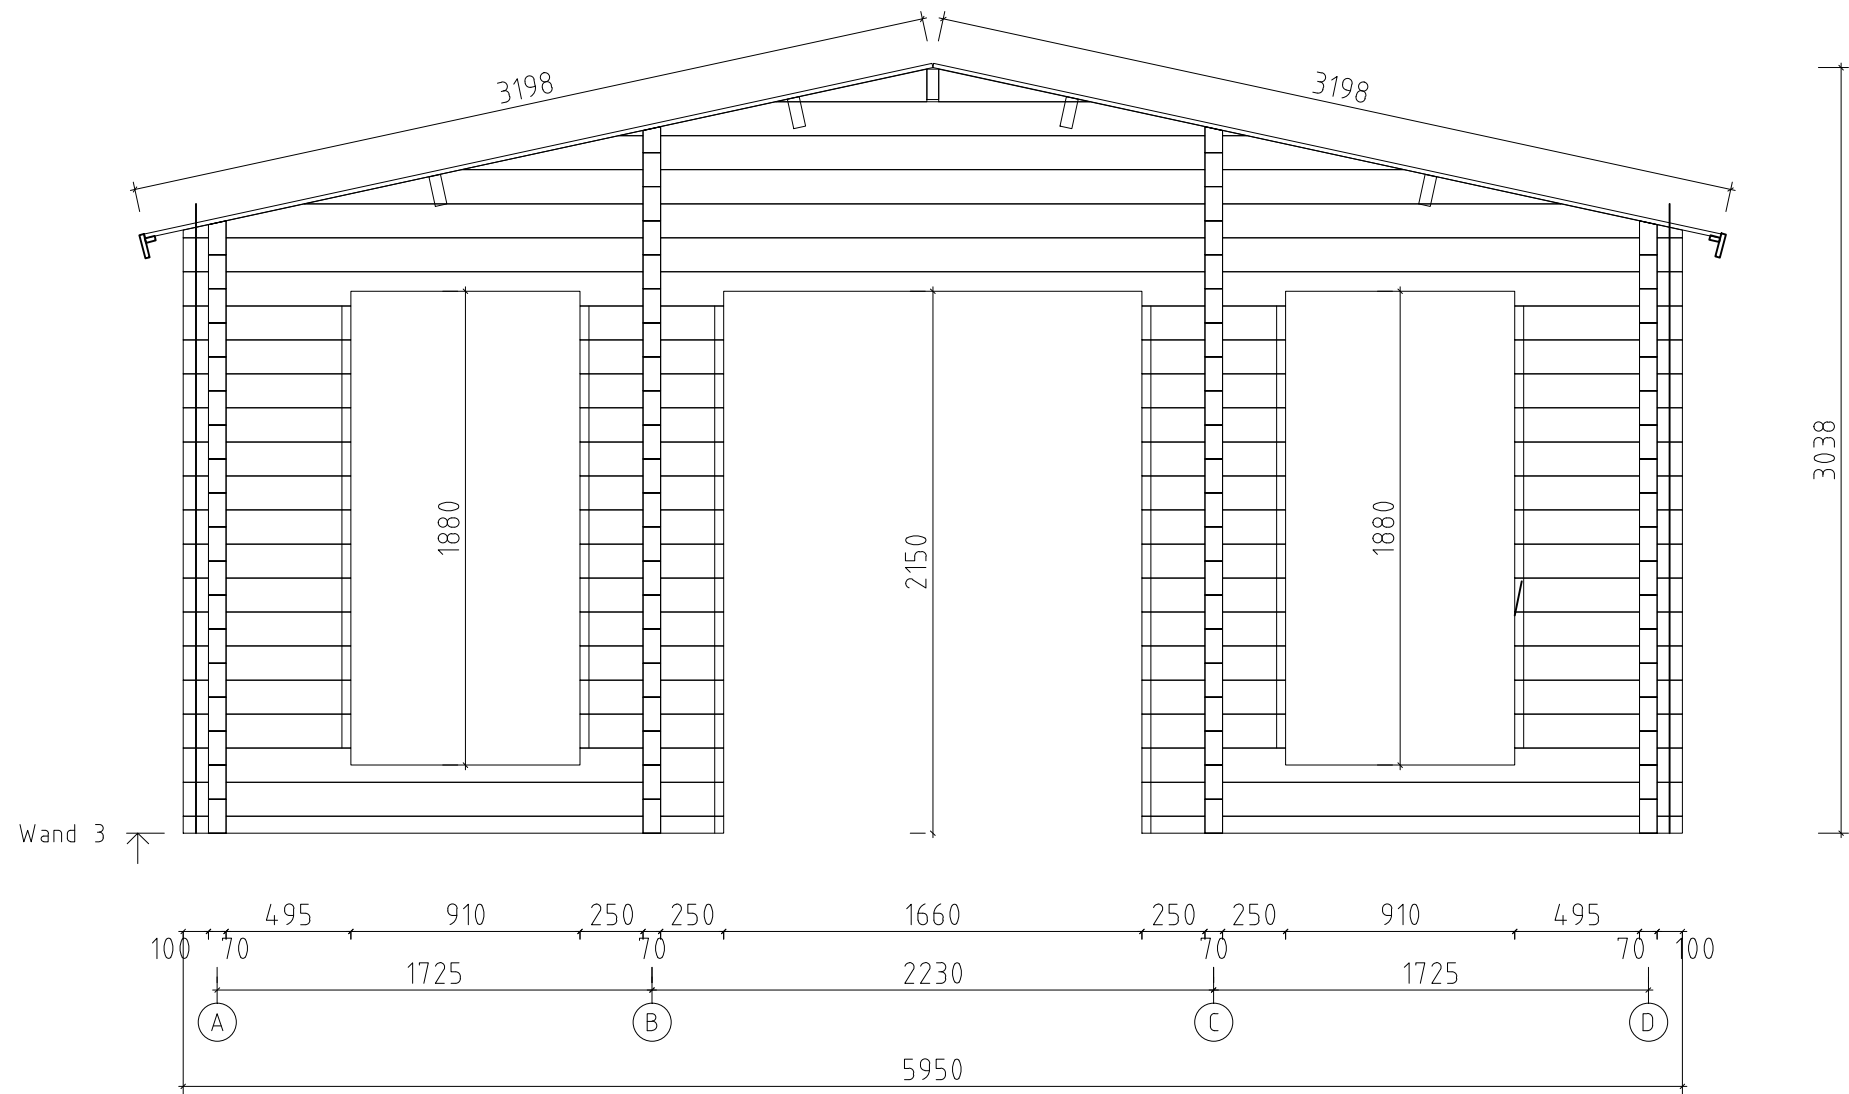

Julia E 595x595+VD_70		
WAND 3		
	7.0x13.5	05.06.2020

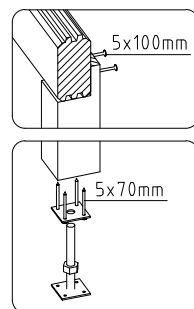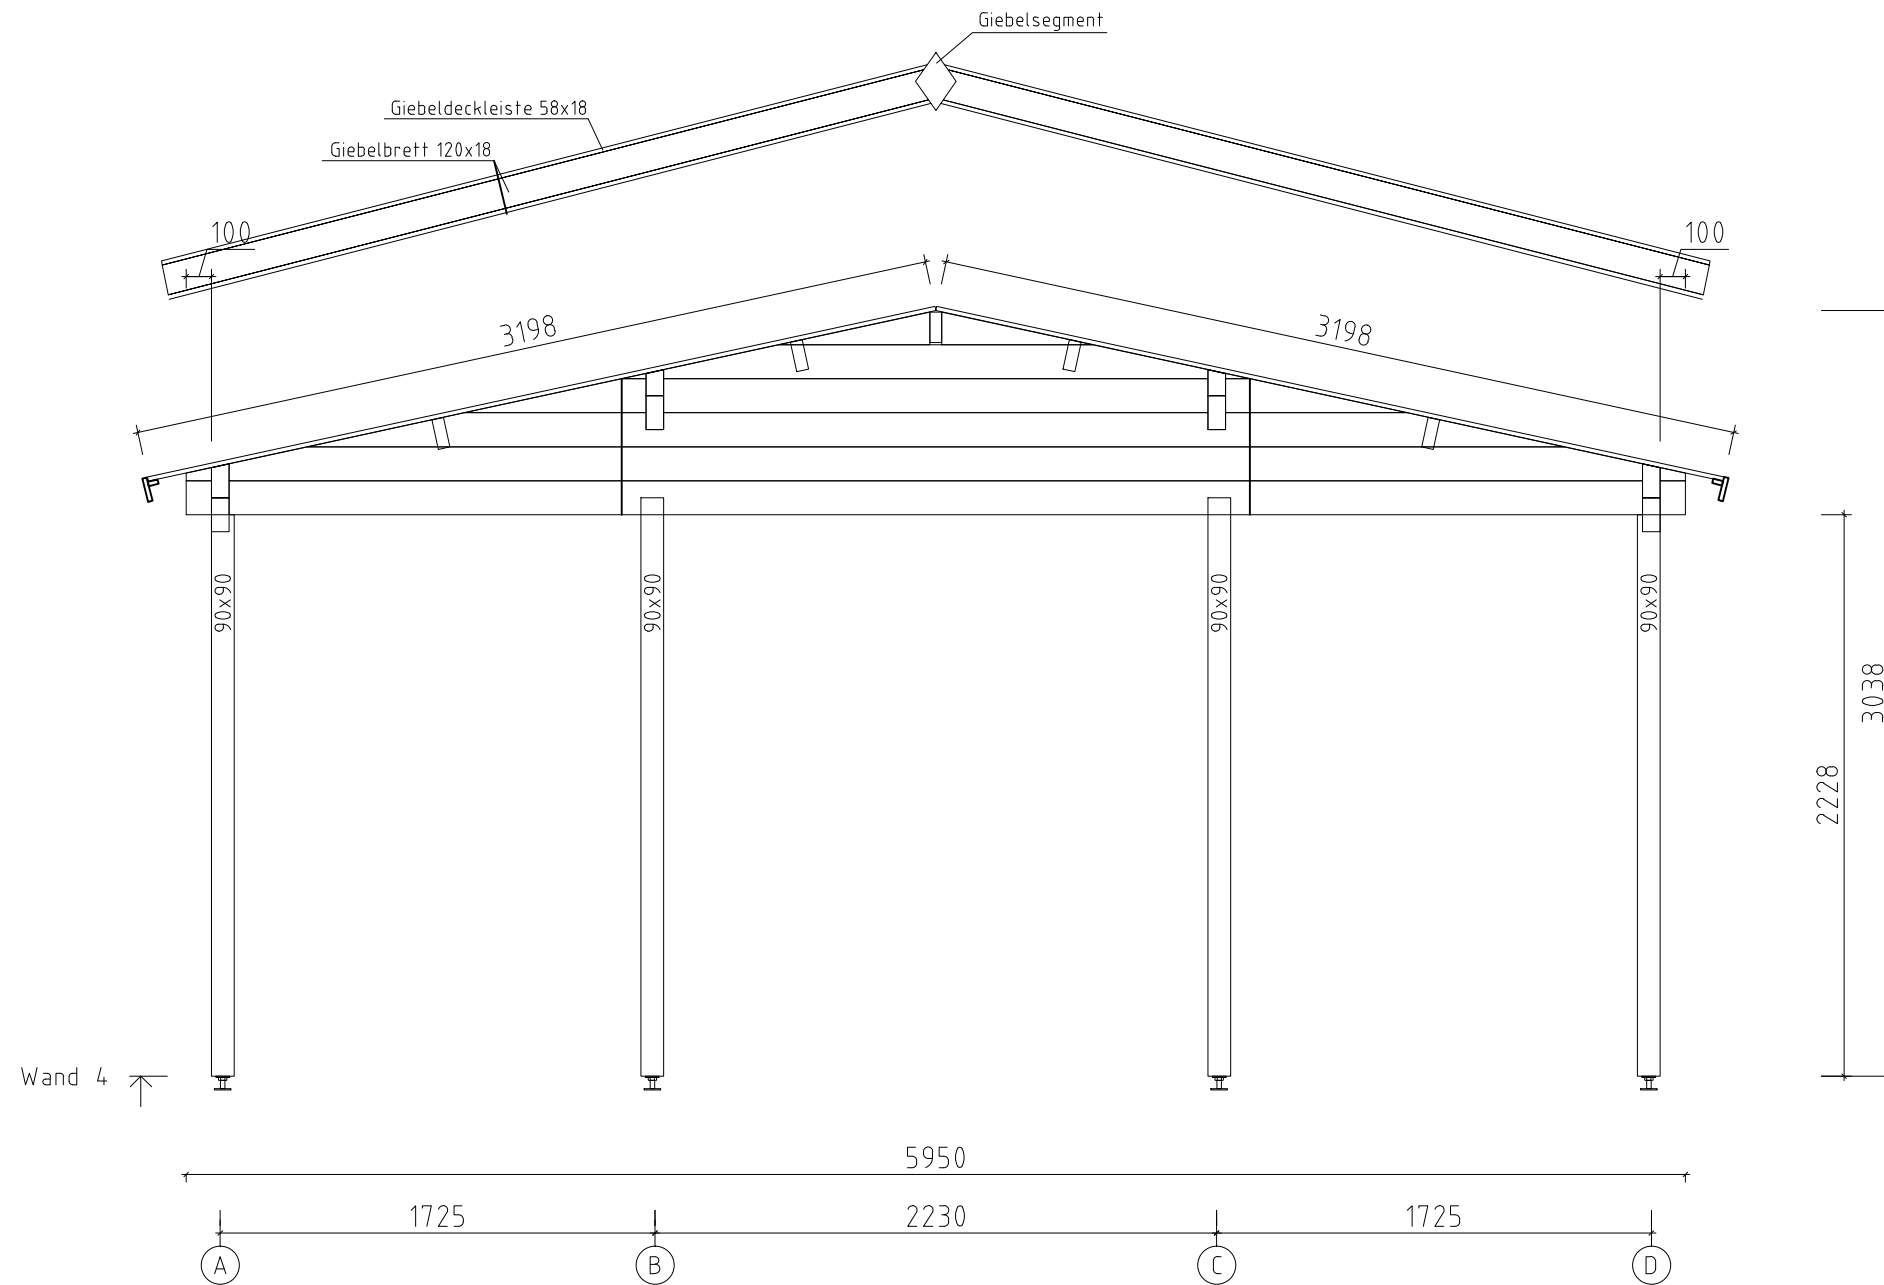

Julia E 595x595+VD_70		
WAND 4		
	7.0x13.5	05.06.2020