

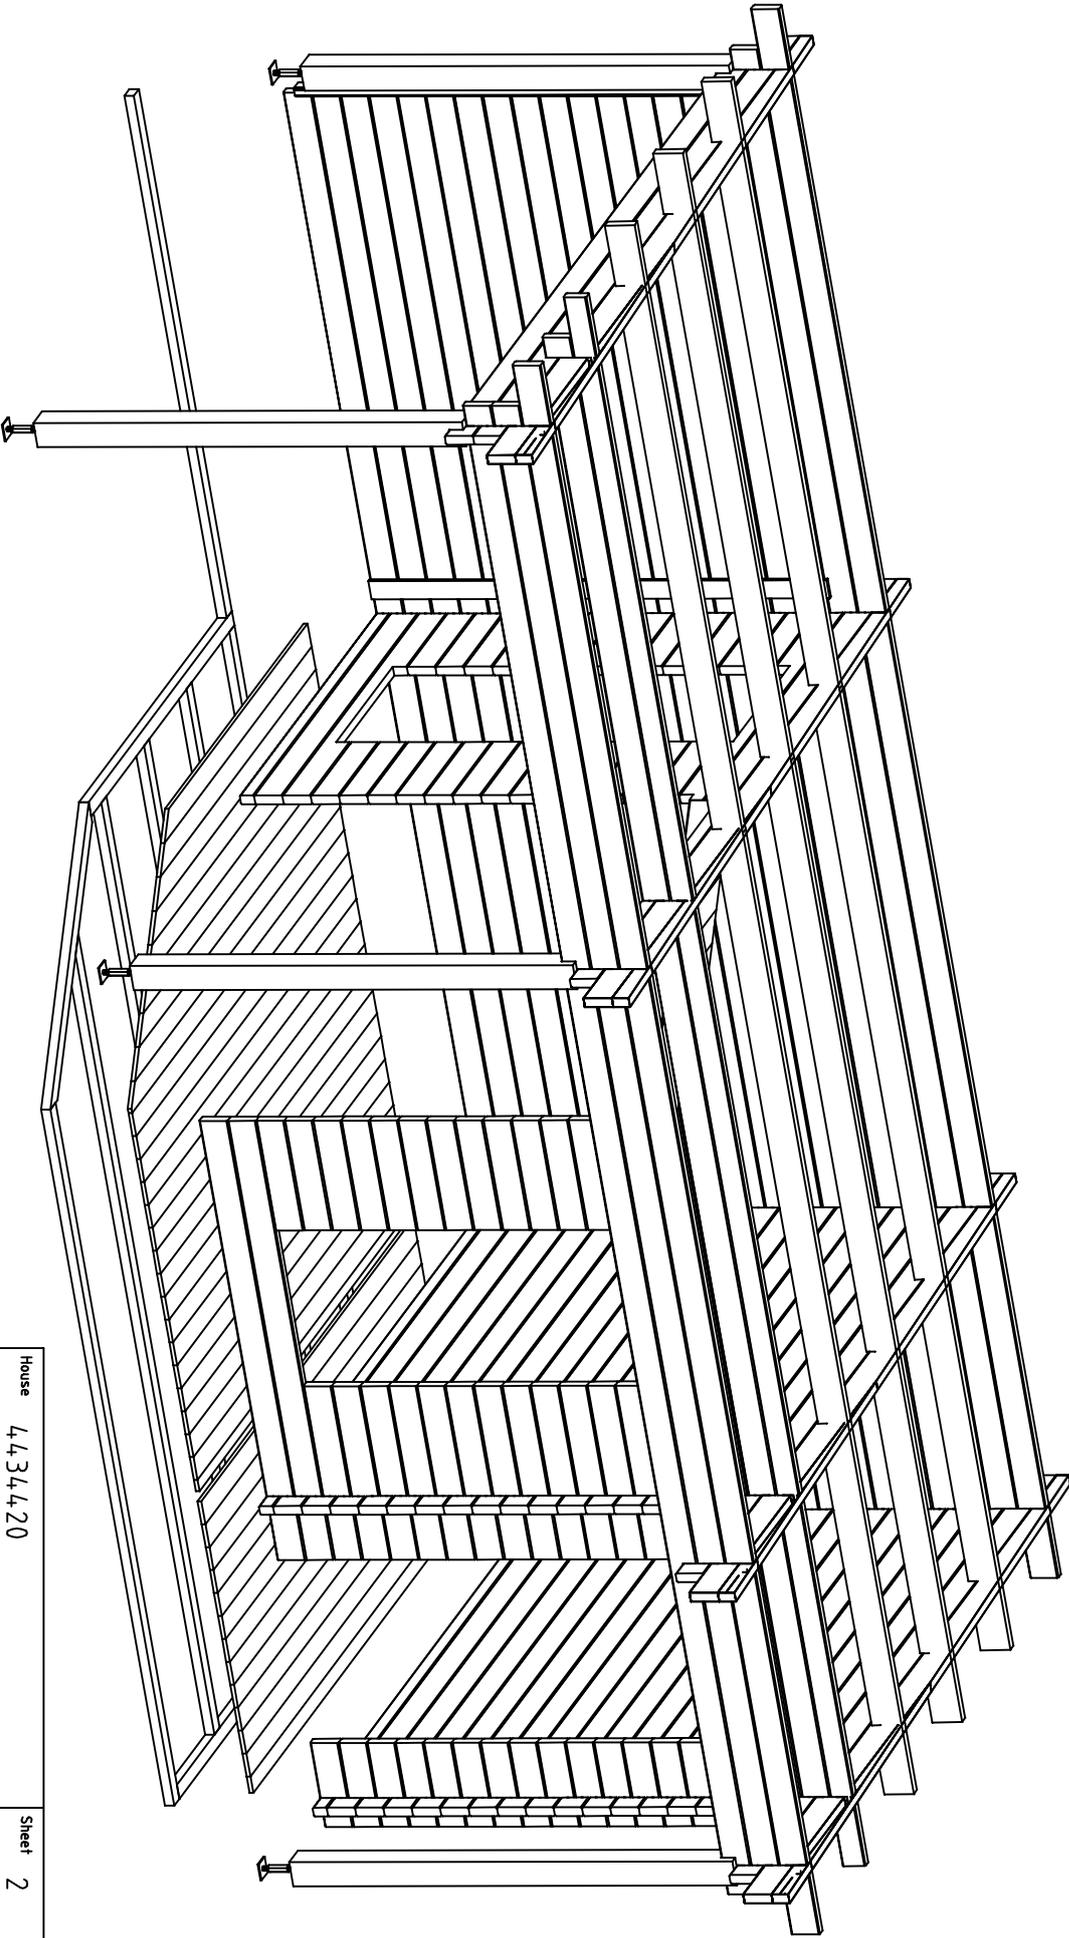




House	4,4,34,4,20	Sheet	1
Drawing	3D	Scale	
Material	4,4x135	Date	04.08.2023
Drawer	RP	File	4,4,34,4,20 3D.dwg

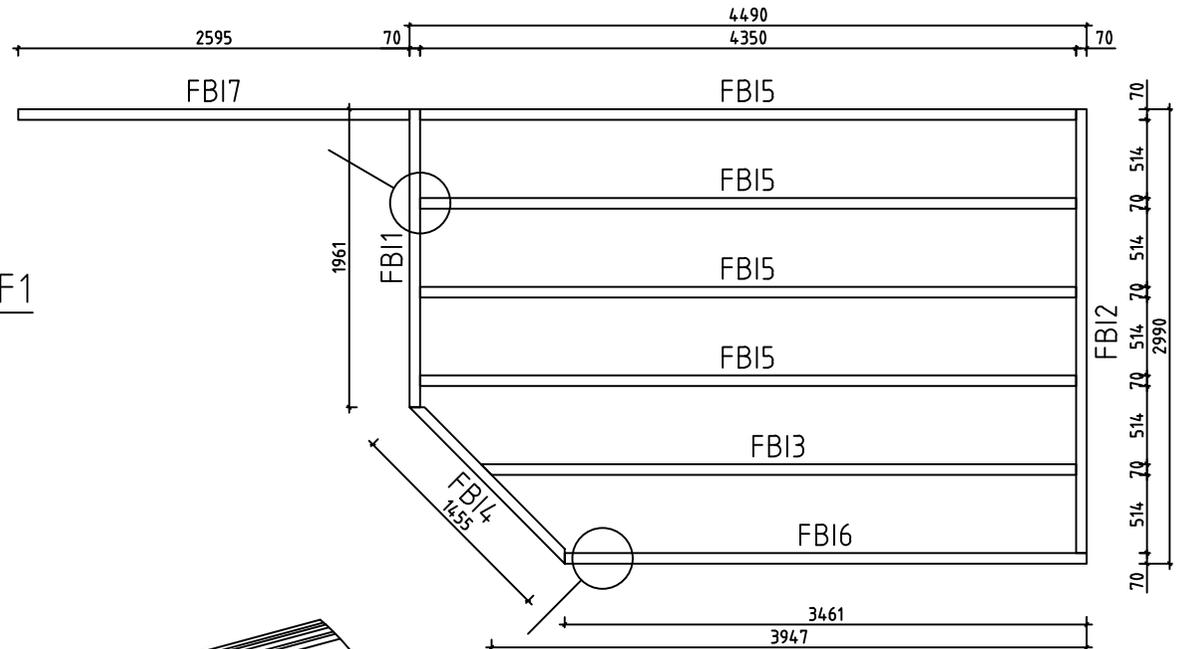



House	4,4,34,4,20	Sheet	2
Drawing	3D	Scale	
Material	4,4x135	Date	04.08.2023
Drawer	RP	File	4,4,34,4,20 3D.dwg

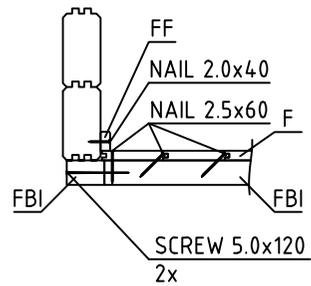






FLOORBOARD-FUSSBODENBRETT-VLOERPLANK

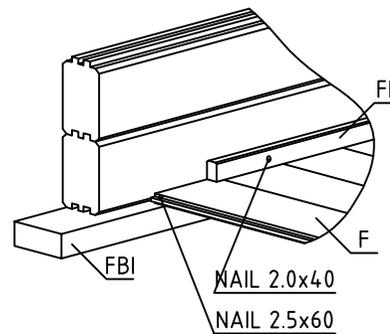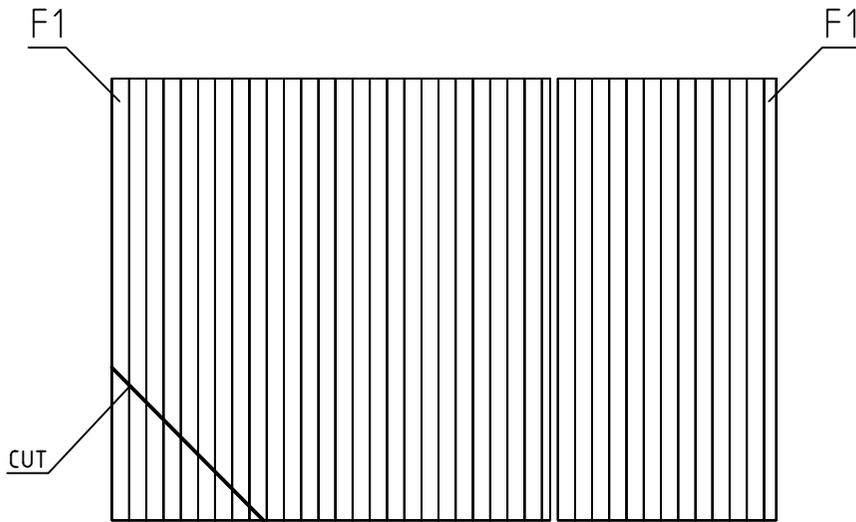


House	4434420	Sheet	4
Drawing	FLOORBEAMS-FUSSBODENBALKEN-VLOERBALKEN	Scale	1:50
Material	18x114 70x45	Date	04.08.2023
Drawer	RP	File	4434420.dwg

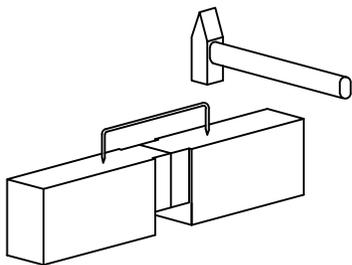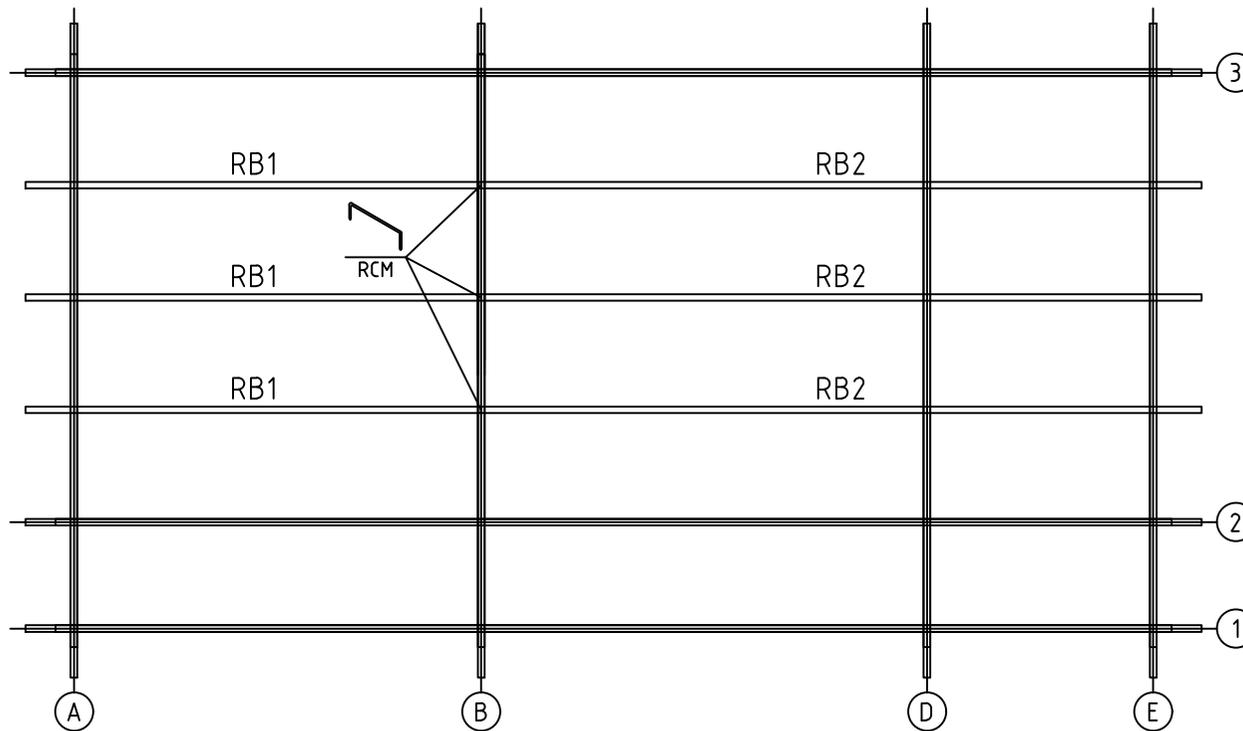


House	4434420	Sheet	5
Drawing	ROOFBEAMS-DACHBALKEN-DAKBALK	Scale	1:50
Material	43x140	Date	04.08.2023
Drawer	RP	File	4434420.dwg

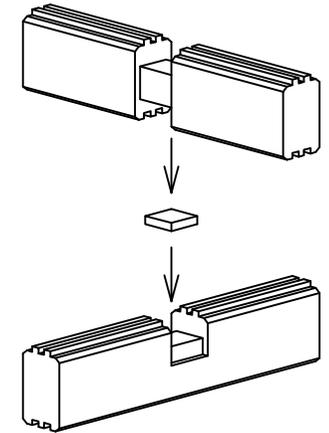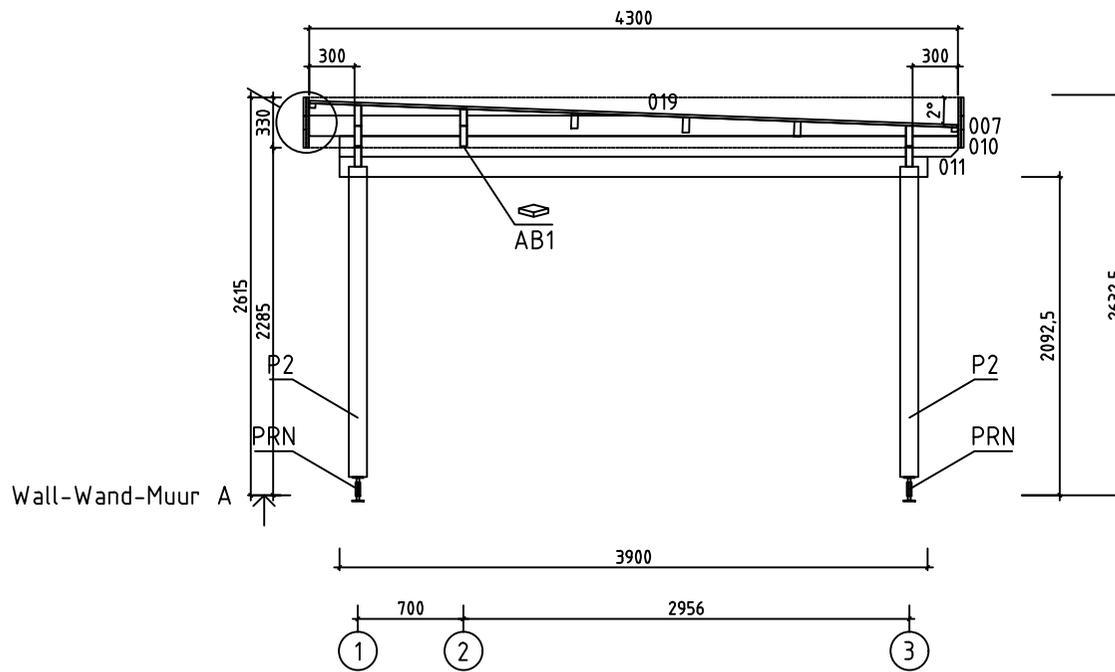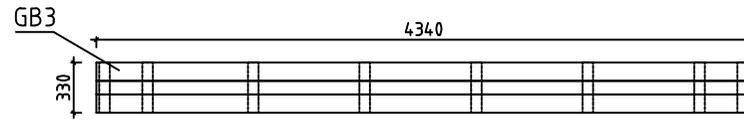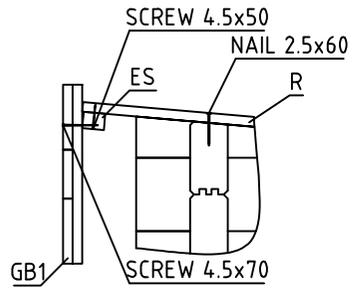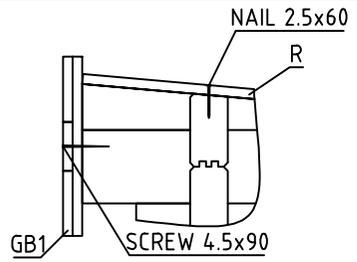

House	4434420	Sheet	6
Drawing	WALL-WAND-MUUR A	Scale	1:50
Material	44x135	Date	04.08.2023
Drawer	RP	File	4434420.dwg

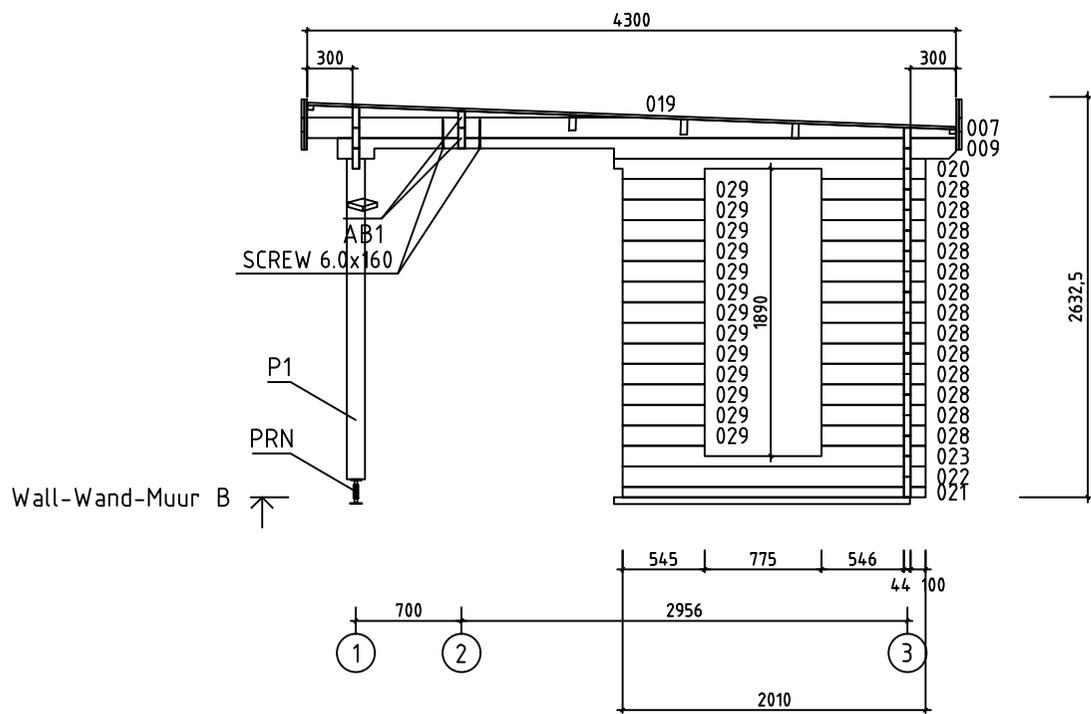


Wall-Wand-Muur B

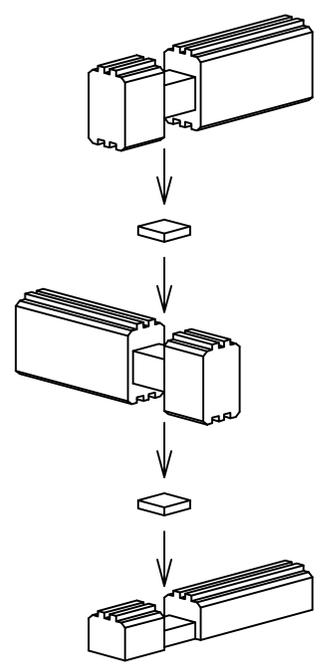


House	4434420	Sheet	7
Drawing	WALL-WAND-MUUR B	Scale	1:50
Material	44x135	Date	04.08.2023
Drawer	RP	File	4434420.dwg


Wall-Wand-Muur C ↗

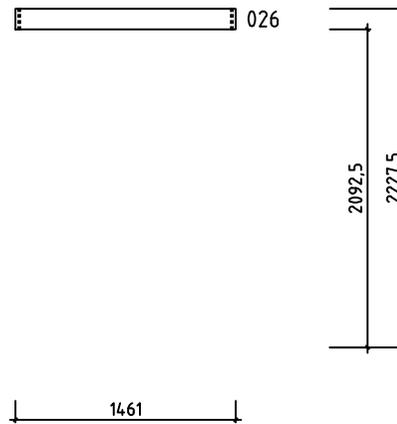





House	4434420	Sheet	8
Drawing	WALL-WAND-MUUR C	Scale	1:50
Material	44x135	Date	04.08.2023
Drawer	RP	File	4434420.dwg

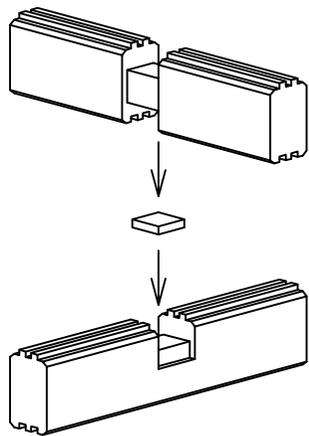



Wall-Wand-Muur D ↗

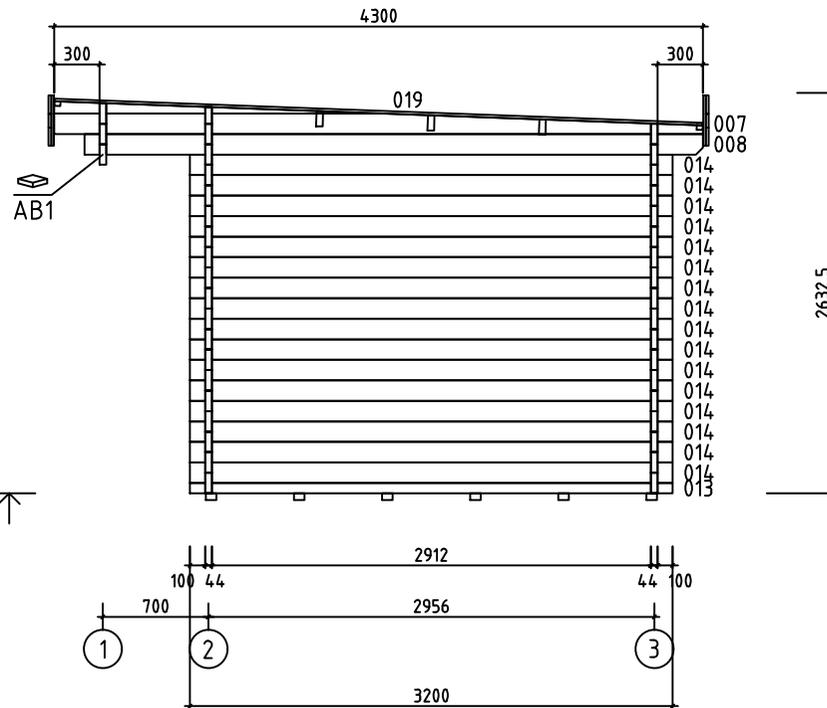





House	4434420	Sheet	9
Drawing	WALL-WAND-MUUR D	Scale	1:50
Material	44x135	Date	04.08.2023
Drawer	RP	File	4434420.dwg

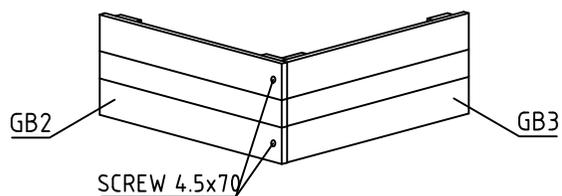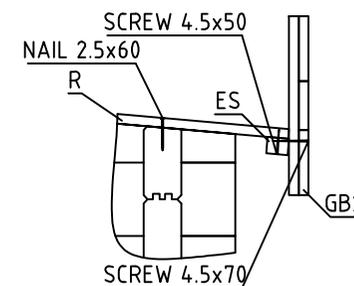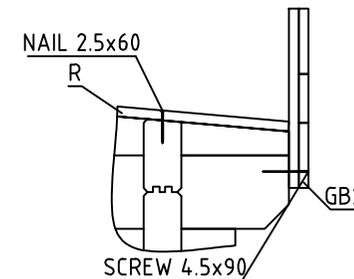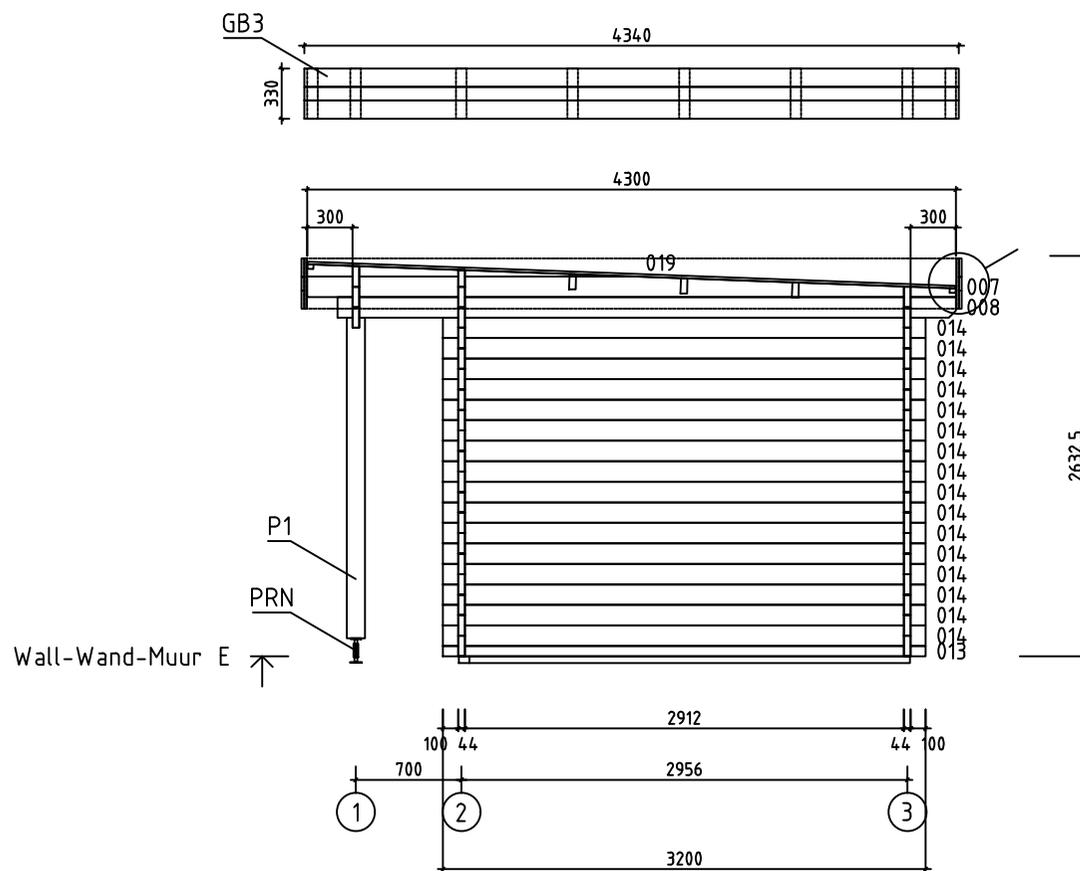


House	4434420	Sheet	10
Drawing	WALL-WAND-MUUR E	Scale	1:50
Material	44x135	Date	04.08.2023
Drawer	RP	File	4434420.dwg

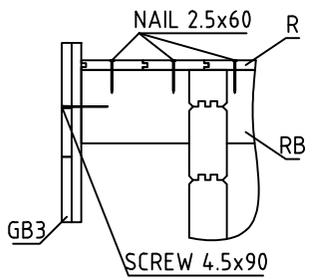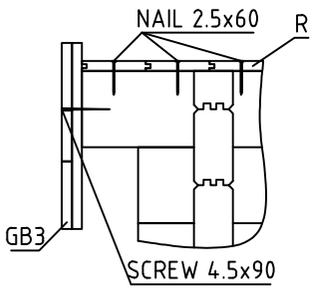



Wall-Wand-Muur 1

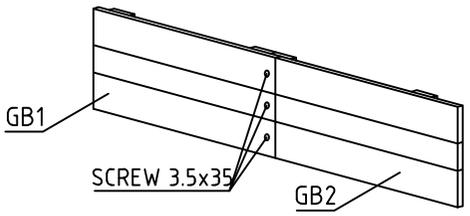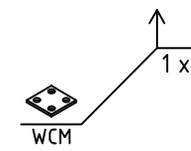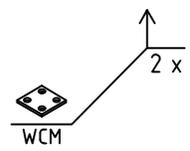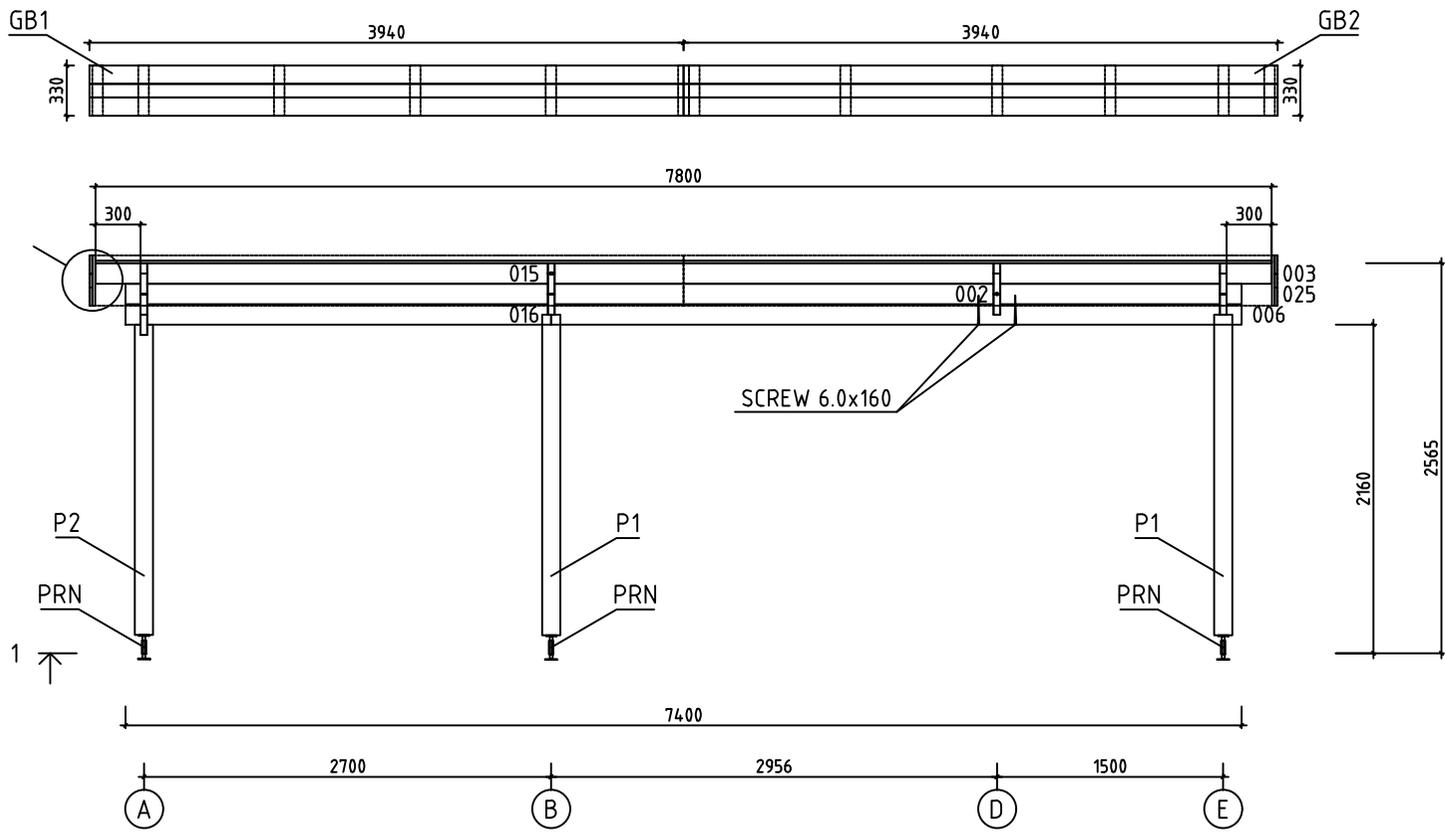



House	4434420	Sheet	11
Drawing	WALL-WAND-MUUR 1	Scale	1:50
Material	44x135	Date	04.08.2023
Drawer	RP	File	4434420.dwg

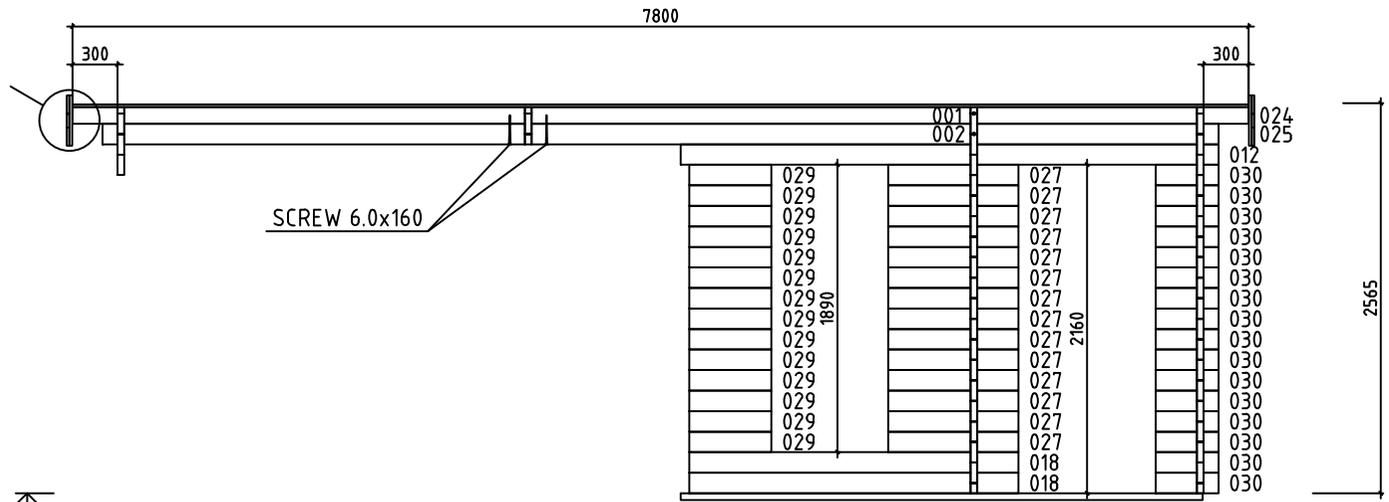










Wall-Wand-Muur 2 ↗

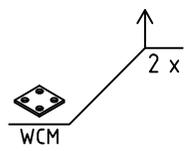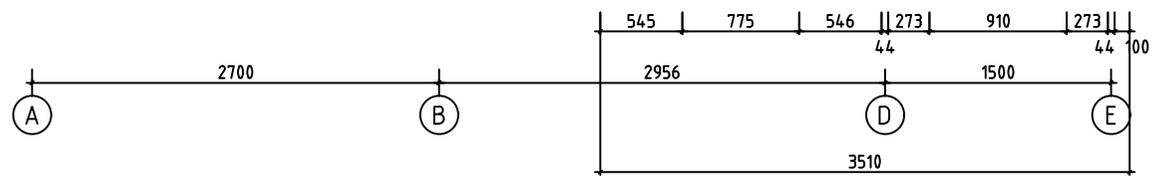
























House	4434420	Sheet	12
Drawing	WALL-WAND-MUUR 2	Scale	1:50
Material	44x135	Date	04.08.2023
Drawer	RP	File	4434420.dwg





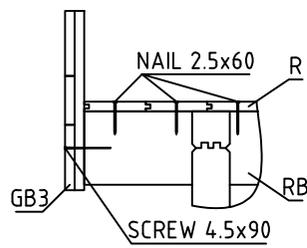
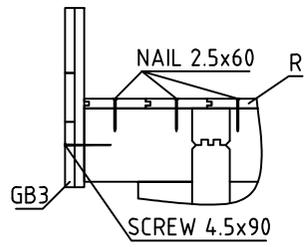






5x SCREW 4.5x50
PRN
Wall-Wand-Muur 3

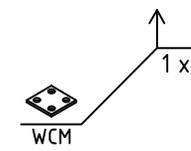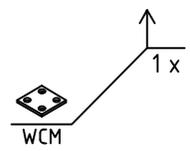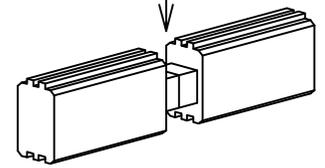
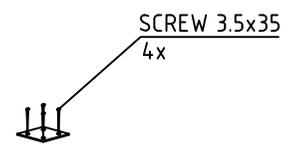
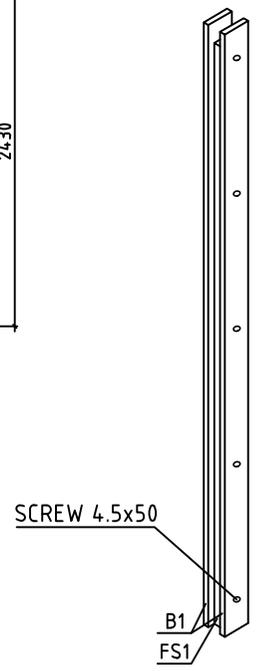
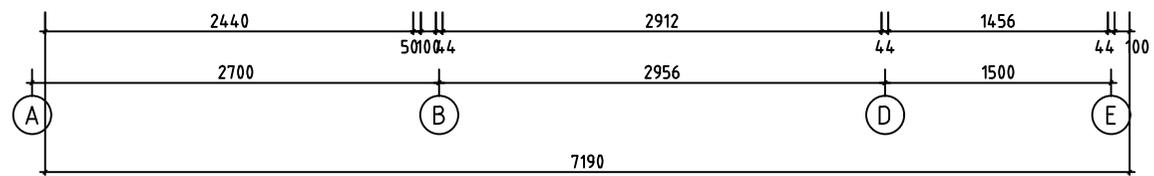
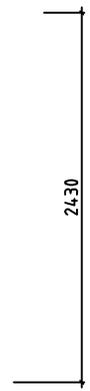
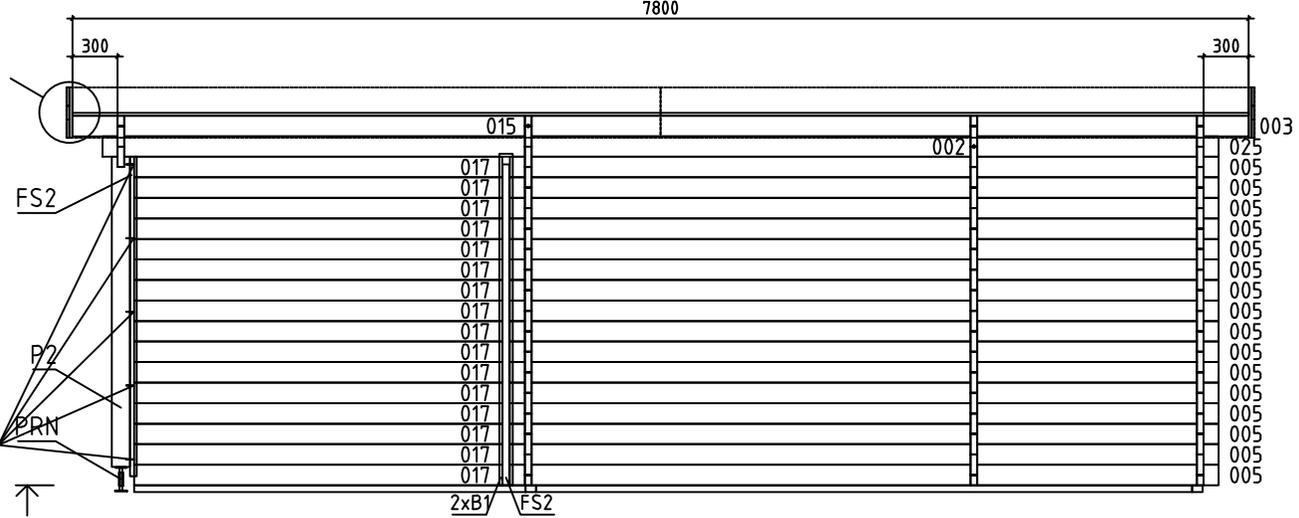
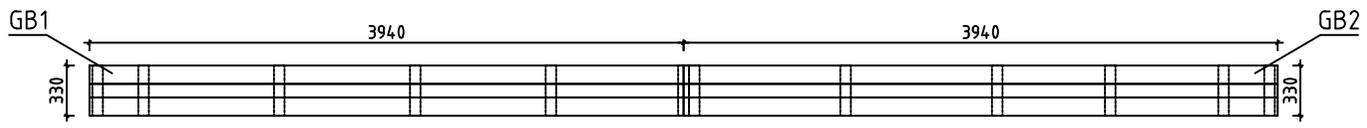


House	4434420	Sheet	13
Drawing	WALL-WAND-MUUR 3	Scale	1:50
Material	44x135	Date	04.08.2023
Drawer	RP	File	4434420.dwg

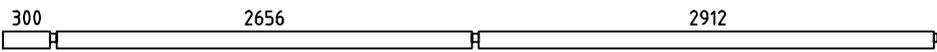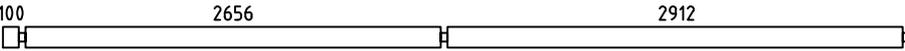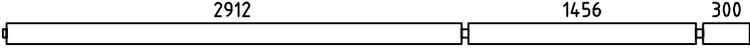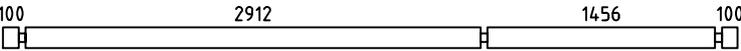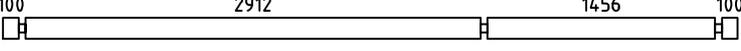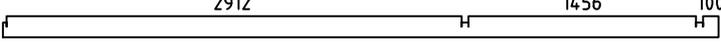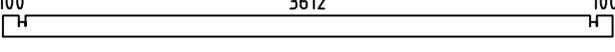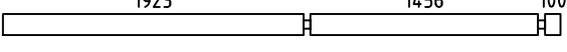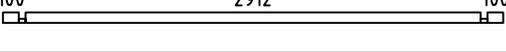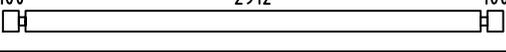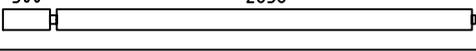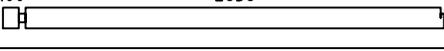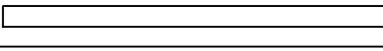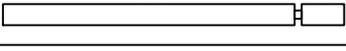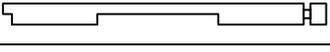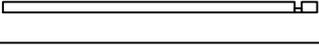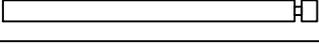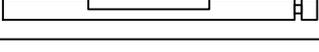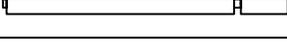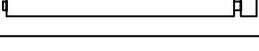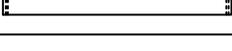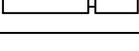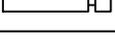Pos	Specification-Bestimmung-Omschrijving	Pcs	Profile (mm)	L (mm)	
001		1	44x109	5978	
002		3	44x135	5778	
003		PM	2	44x135	4778
004	SPARE BEAM-ERZATZBOHLE-VOORRAADPLANK 	1	44x135	4700	
005		16	44x135	4700	
006		1	44x135	4578	
011		1	44x135	3900	
012		1	44x135	3567	
013		2	44x68	3200	
014		32	44x135	3200	
015		PM	2	44x135	3022
016		1	44x135	2822	
017		16	44x135	2440	
018		2	44x135	2183	
020		1	44x135	2067	
021		1	44x68	2010	
022		1	44x135	2010	
023		1	44x135	2010	
024		1	44x109	1822	
025		3	44x135	1622	
026		PM	1	44x135	1461
027		14	44x135	863	
028		13	44x135	690	
029		27	44x135	545	
030		16	44x135	417	
House 4434420		Material	File 4434420.dwg	Sheet 14	

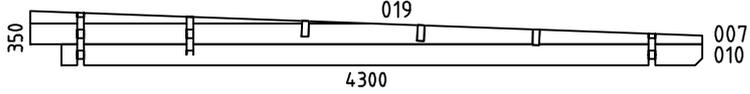   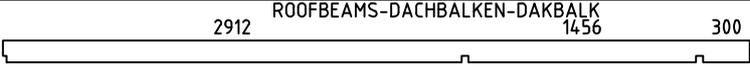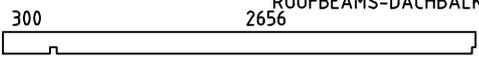Pos	Specification-Bestimmung-Omschrijving	Pcs	Profile (mm)	L (mm)		
WA-1		1	44x349	4300		
WB-1		1	44x349	4300		
WD-1 WE-1		2	44x349	4300		
HB	HIT BLOCK-SCHLAGHÖLZER-BLAZENPLANK 	2	44x135	300		
FBI5	FLOORBEAMS-FUSSBODENBALKEN-VLOERBALKEN 	IMM	4	70x45	4350	
FBI6	FLOORBEAMS-FUSSBODENBALKEN-VLOERBALKEN 	IMM	1	70x45	3461	
FBI2	FLOORBEAMS-FUSSBODENBALKEN-VLOERBALKEN 	IMM	1	70x45	2920	
FBI7	FLOORBEAMS-FUSSBODENBALKEN-VLOERBALKEN 	IMM	1	70x45	2595	
FBI1	FLOORBEAMS-FUSSBODENBALKEN-VLOERBALKEN 	IMM	1	70x45	1961	
FBI3	FLOORBEAMS-FUSSBODENBALKEN-VLOERBALKEN 	IMM	1	45x70	3946	
FBI4	FLOORBEAMS-FUSSBODENBALKEN-VLOERBALKEN 	IMM	1	45x70	1455	
FS2	FIXING SLAT-BEFESTIGUNGSLEISTE-BEVESTIGING PLINT 	1	45x70	2100		
FS1	FIXING SLAT-BEFESTIGUNGSLEISTE-BEVESTIGING PLINT 	1	45x45	2110		
P1	POST-PFOSTEN-STUT 	2	120x120	2110		
P2	POST-PFOSTEN-STUT 	2	120x120	2040		
B1	BOARD-BRETT-PLANK 	2	18x90	2180		
RB2	ROOFBEAMS-DACHBALKEN-DAKBALK 	3	43x140	4778		
RB1	ROOFBEAMS-DACHBALKEN-DAKBALK 	3	43x140	3022		
F1	FLOORBOARD-FUSSBODENBRETT-VLOERPLANK  or-oder-of	39+1 51+1	18x114 18x88	2905		
R1	ROOFBOARD-DACHBRETT-DAKPLANK  or-oder-of	69+1 90+1	18x114 18x88	4300		
FF1	FLOOR FILLET-FUSSBODENLEISTE-VLOERPLINT 		18x35	21m		
ES1	EAVE SLAT-TRAUFENLEISTE-AFDEKLIJST 	2	30x40	2655		
House	4434420	Material	File	4434420.dwg	Sheet	15

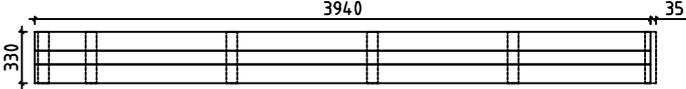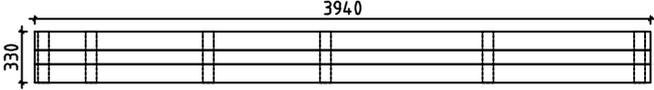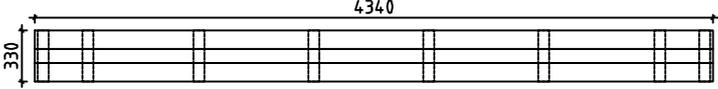
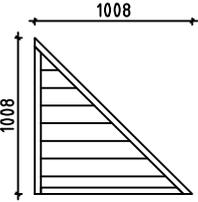
Pos	Specification-Bestimmung-Omschrijving	Pcs	Profile (mm)	L (mm)
ES2	EAVE SLAT-TRAUFENLEISTE-AFDEKLIJST 	6	30x40	1455
ES3	EAVE SLAT-TRAUFENLEISTE-AFDEKLIJST 	4	30x40	300
GB1	ASSEMBLY REQUIRED-MONTAGE ERFORDERLICH-MONTAGE VEREIST 	2	36x330	3940 +35
GB2	ASSEMBLY REQUIRED-MONTAGE ERFORDERLICH-MONTAGE VEREIST 	2	36x330	3940
GB3	ASSEMBLY REQUIRED-MONTAGE ERFORDERLICH-MONTAGE VEREIST 	2	36x330	4340
AB1	ASSEMBLING BOARD-MONTAGE BOARD-MONTAGE PLANK 	4	15x30	30
EL	ELEMENT-ELEMENTE-ELEMENTEN 	1	48x1008	1008
SS1	STORM SLAT-STURMLEISTE-STORMLIJST 	2	18x35	2360
SS2	STORM SLAT-STURMLEISTE-STORMLIJST 	3	18x35	2290
PRN	POST REGULATOR-PFOSTEN REGLER-STUT REGELAAR 	4		
RCM	ROOFBEAMS CONNECTING METAL-DACHBALKEN BEFESTIGUNGSMETALLE-DAKBALKEN POOLING METALEN 	3	∅6.0	200
WCM	WALLBEAMS CONNECTING METAL-WANDBOHLNEN BEFESTIGUNG METALLE-MUURBALKEN POOLING METALEN 	7	25	25
	SCREWS-SCHRAUBEN-SCHROEF FOR-FÜR-VOOR SS1, SS2 	15	∅6.0	50
	WASHER-SCHEIBE-SCHIJF FOR-FÜR-VOOR SS1, SS2 	15	∅6.0	18
	NAIL-NAGEL-NAGEL FOR-FÜR-VOOR FF1 	50	∅2.0	40
	NAIL-NAGEL-NAGEL FOR-FÜR-VOOR F1, R1 	860	∅2.5	60
	SCREWS-SCHRAUBEN-SCHROEF FOR-FÜR-VOOR GB1, GB2, GB3, WCM 	268	∅3.5	35
	SCREWS-SCHRAUBEN-SCHROEF FOR-FÜR-VOOR PRN 	32	∅6.0	45
	SCREWS-SCHRAUBEN-SCHROEF FOR-FÜR-VOOR ES1, ES2, ES3, B1, FS2, P1, P2 	70	∅4.5	50
House 4434420	Material	File 4434420.dwg	Sheet 16	

 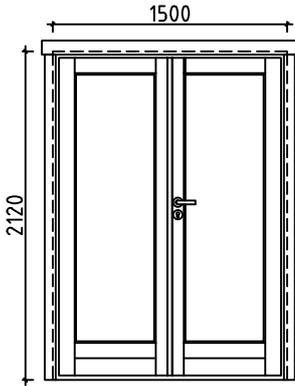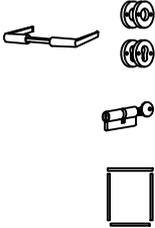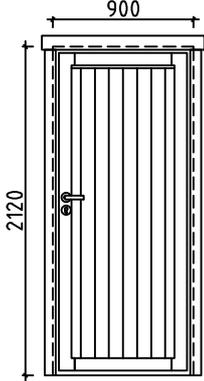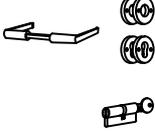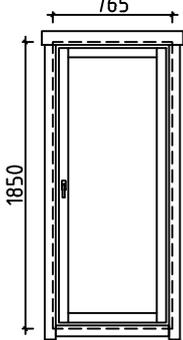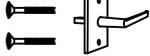Pos	Specification-Bestimmung-Omschrijving	Pcs	Profile (mm)	L (mm)		
	SCREWS-SCHRAUBEN-SCHROEF FOR-FÜR-VOOR EL, GB1, GB2, GB3 	30	Ø4.5	70		
	SCREWS-SCHRAUBEN-SCHROEF FOR-FÜR-VOOR 013, 021, 026, GB1, GB2, GB3 	40	Ø4.5	90		
	SCREWS-SCHRAUBEN-SCHROEF FOR-FÜR-VOOR FBI1 - FBI7 	30	Ø5.0	120		
	SCREWS-SCHRAUBEN-SCHROEF FOR-FÜR-VOOR 002, 006, 009, RB1, RB2 	21	Ø6.0	160		
	DOUBLEDOR-DOPELTÜR-DUBBELE DEUR (right-rechts-rechts) AST_PRE P  	1 1 1 1	1500	2120		
	DOOR-TÜR-DEUR (right-rechts-rechts) AST_PRE P  	1 1 1	900	2120		
	WINDOW-FENSTER-VENSTER (1x right-rechts-rechts; 1x left-links-links) AST_1H  	P+V 2	765	1850		
House	4434420	Material	File	4434420.dwg	Sheet	17

Pos	Assembly Instructions-Montageanleitungen-Montage-instructies	Pcs	Profile (mm)	L (mm)
L1	BOARD-BRETT-BORD 	8	18x120	3940
L2	BOARD-BRETT-BORD 	4	18x90	3940
L3	BOARD-BRETT-BORD 	4	18x120	4340
L4	BOARD-BRETT-BORD 	2	18x90	4340
L5	BOARD-BRETT-BORD 	40	18x70	330



GB1

2 36x330 3940 +35

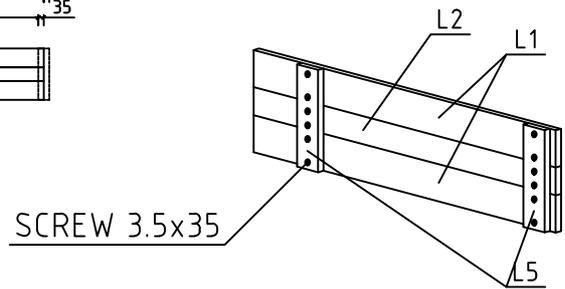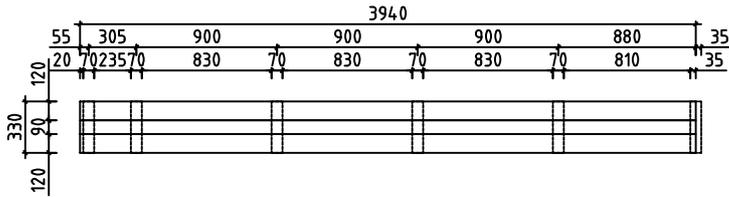



GB2

2 36x330 3940

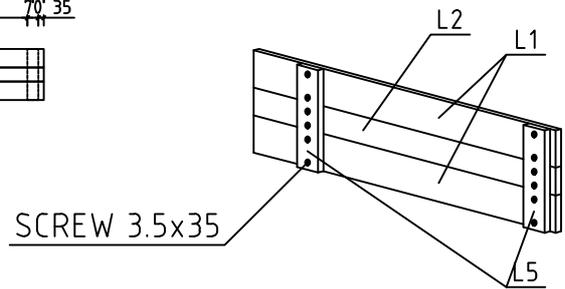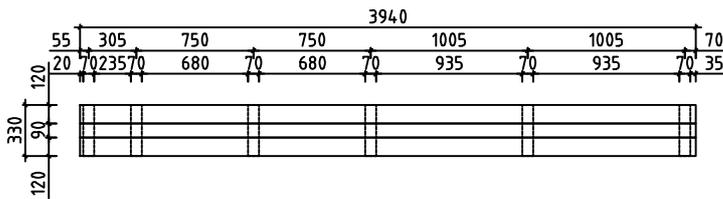

GB3

2 36x330 4340

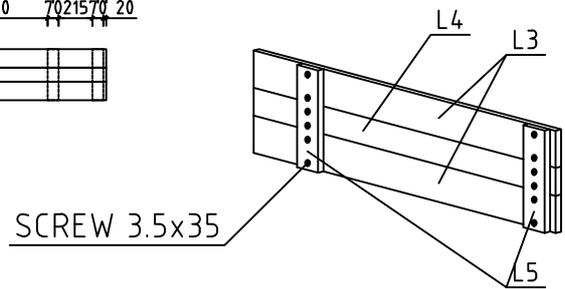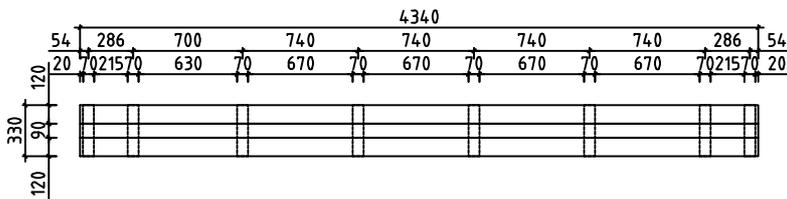

#001	2	5978	1
#002	1,2,3	5778	3
#003	1,3	4778	2
#004		4700	1
#005	3	4700	16
#006	1	4578	1
#007	A,B,D,E	4300	4
#008	D,E	4100	2
#009	B	4100	1
#010	A	4100	1
#011	A	3900	1
#012	2	3567	1
#013	D,E	3200	2
#014	D,E	3200	32
#015	1,3	3022	2
#016	1	2822	1
#017	3	2440	16
#018	2	2183	2
#019	A,B,D,E	2172	4
#020	B	2067	1
#021	B	2010	1
#022	B	2010	1
#023	B	2010	1
#024	2	1822	1
#025	1,2,3	1622	3
#026	C	1461	1
#027	2	863	14
#028	B	690	13
#029	2,B	545	27
#030	2	417	16