

House 7029521

Sheet 1

Drawing 3D


Scale

Material 44x135

Date 03.05.2023

Drawer RP

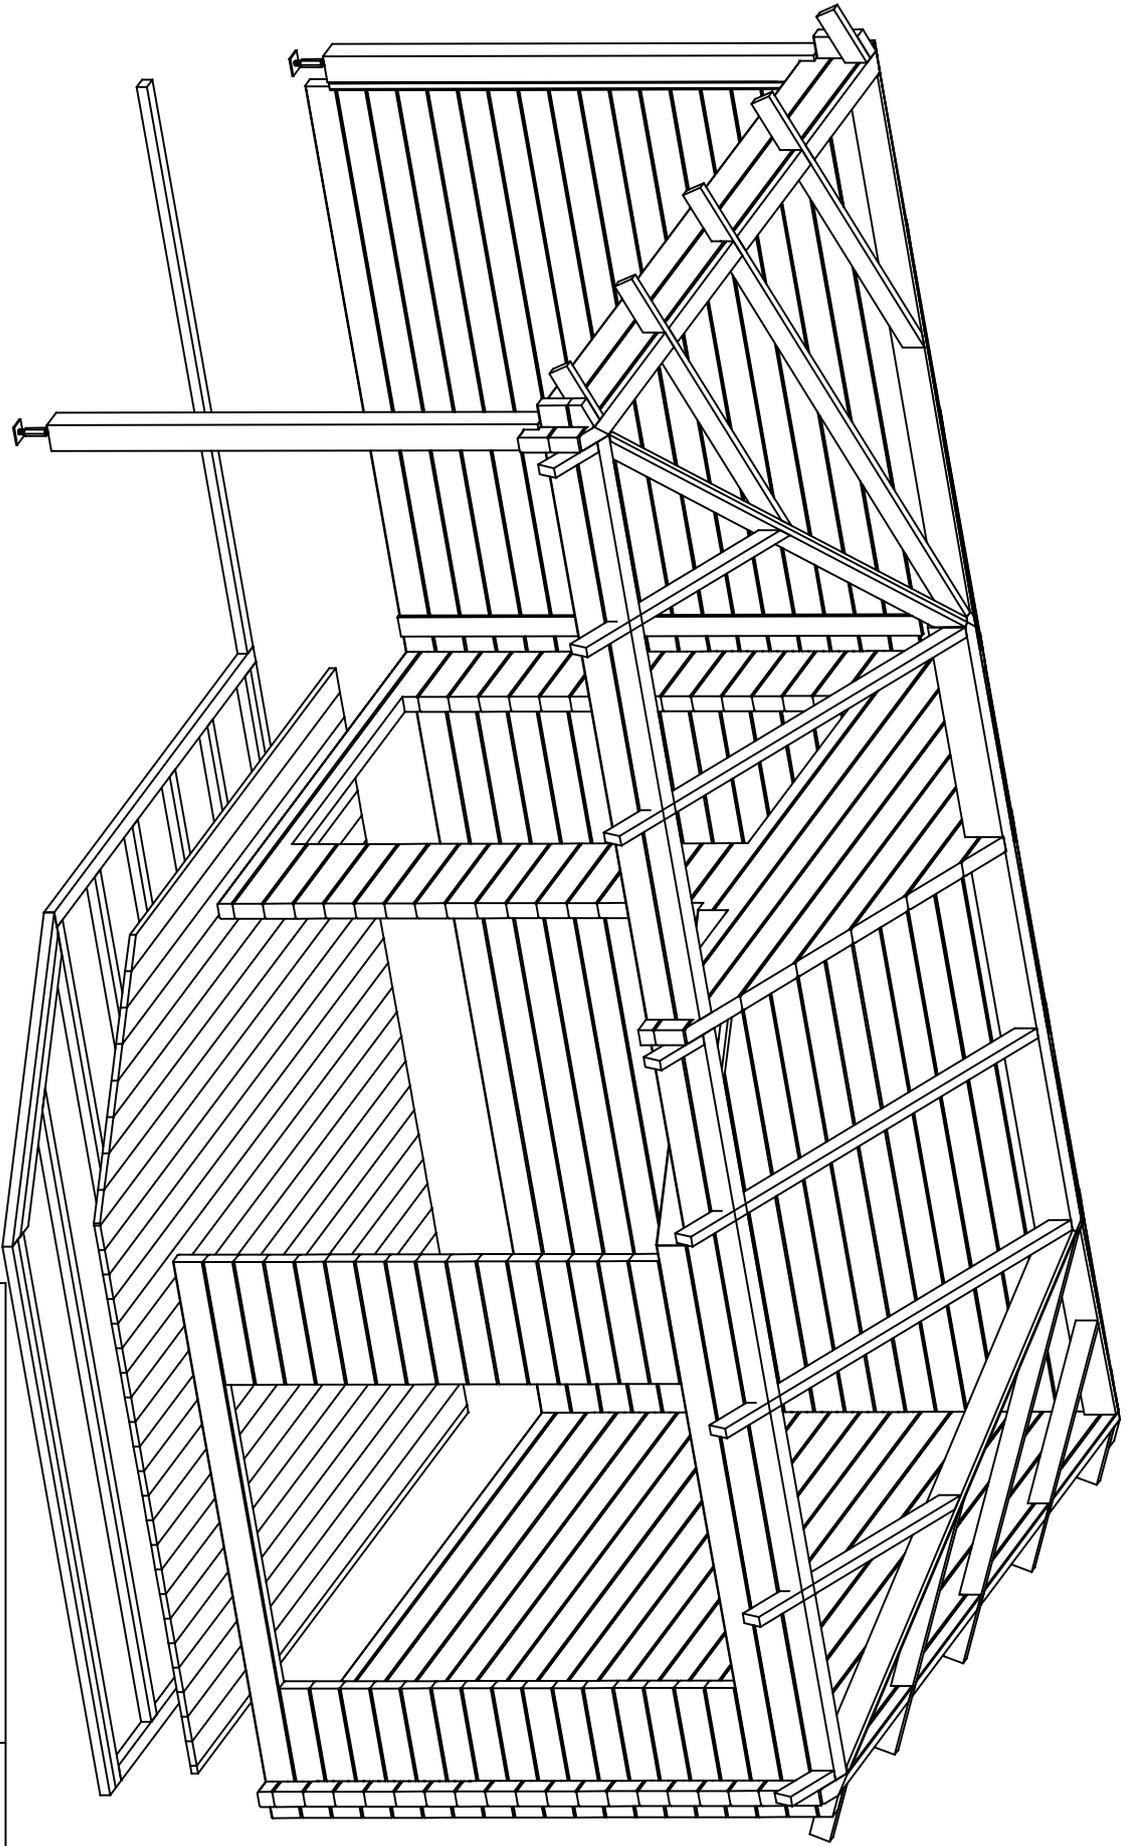File 7029521 3D.dwg



House 7029521

Sheet 2

Drawing 3D




Scale

Material 44x135




Date 03.05.2023

Drawer RP

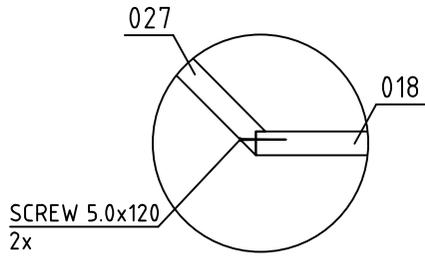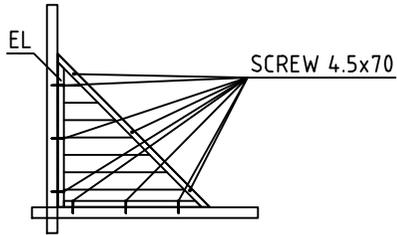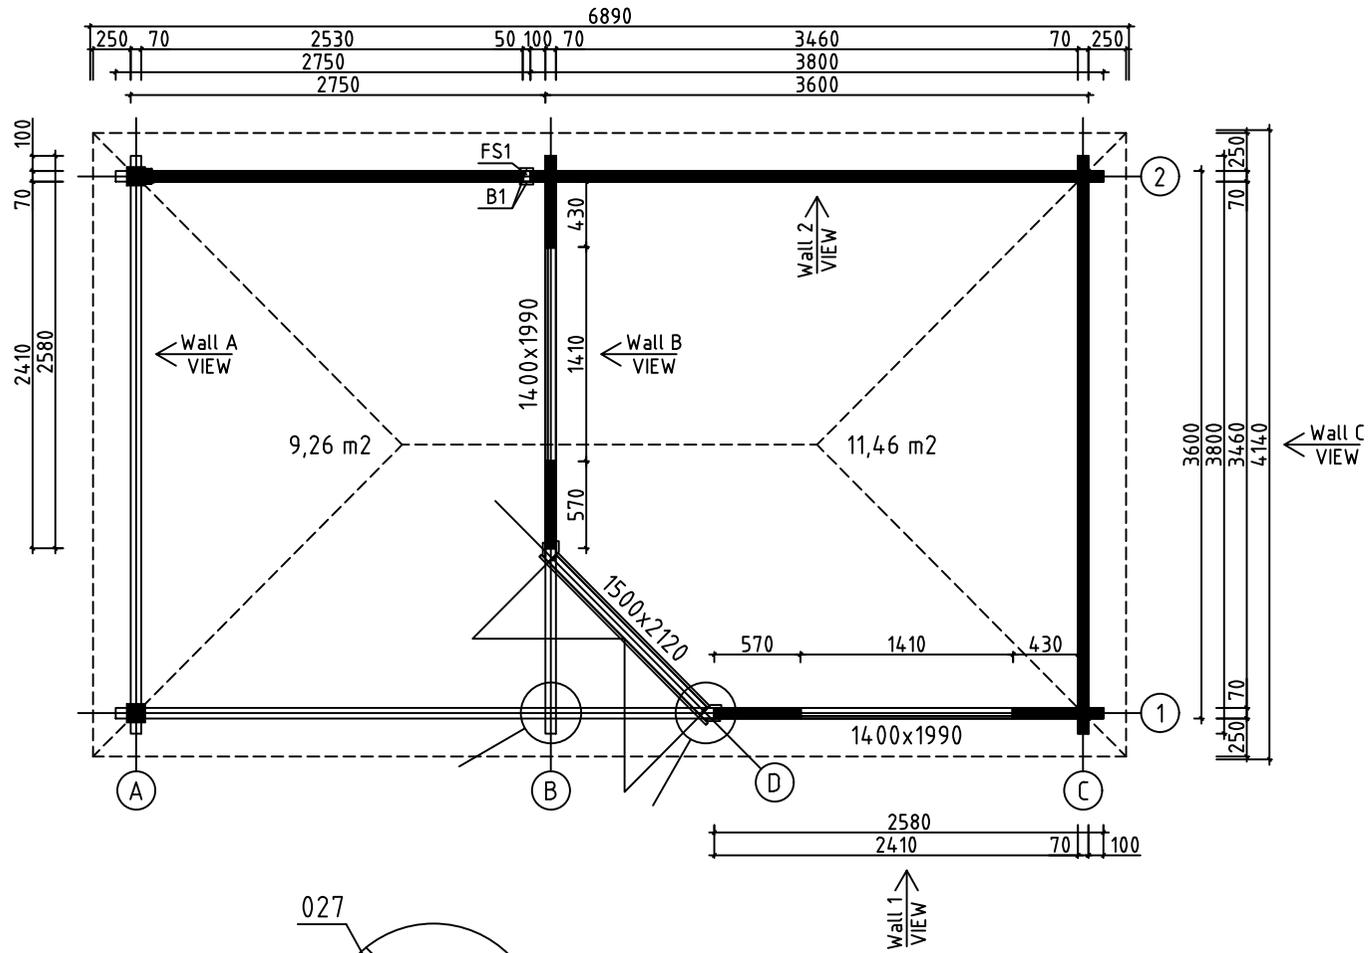File 7029521_3D.dwg




House	7029521	Sheet	3
Drawing	GRUNDPLAN-GRUNDPLAN-PLAN	Scale	1:50
Material	44x135	Date	03.05.2023
Drawer	RP	File	7029521.dwg

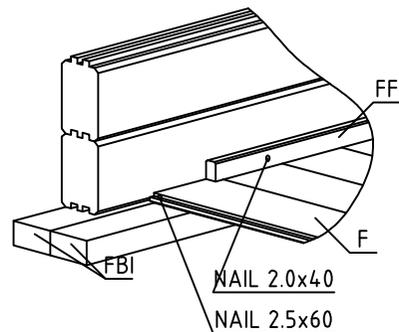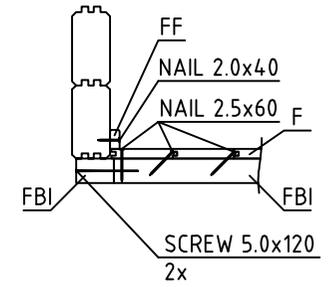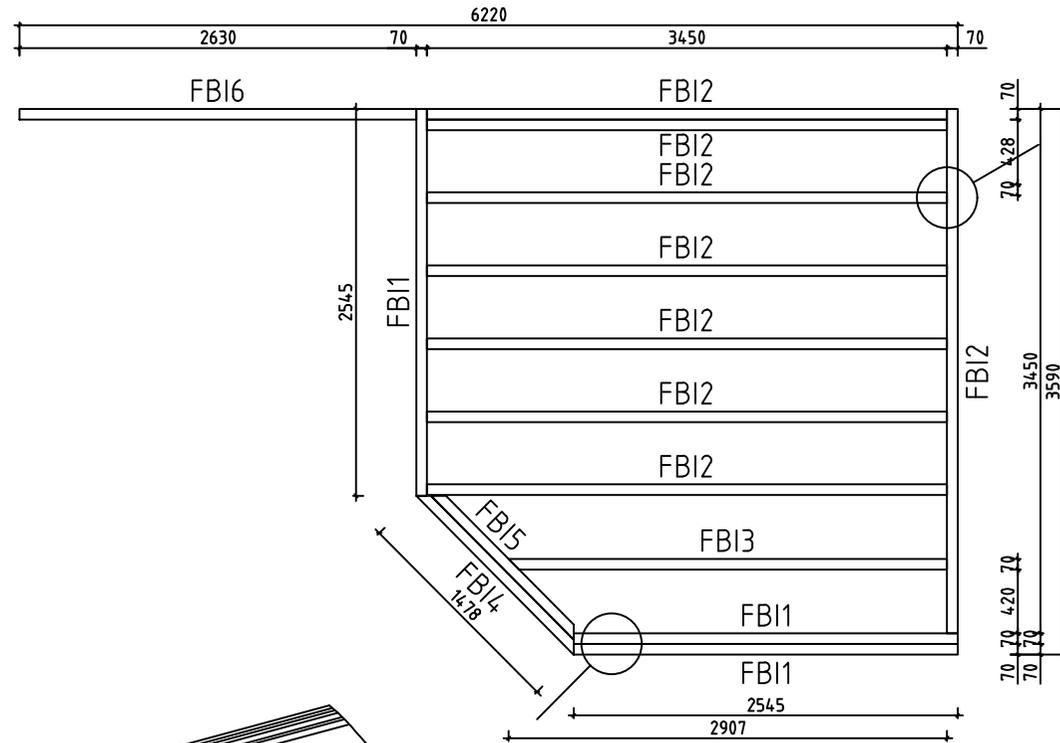




House	7029521	Sheet	4
Drawing	FLOORBEAMS-FUSSBODENBALKEN-VLOERBALKEN	Scale	1:50
Material	70x45	Date	03.05.2023
Drawer	RP	File	7029521.dwg

F1


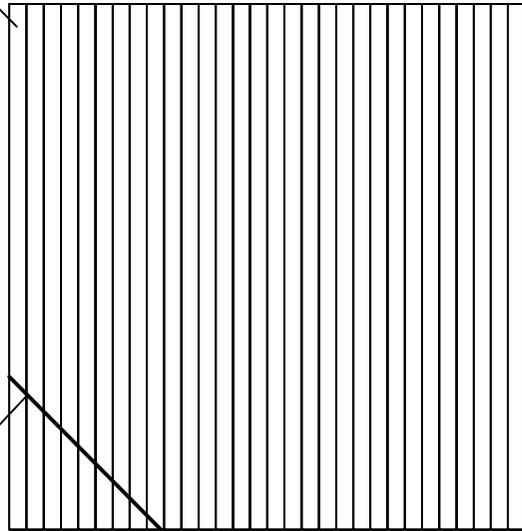
CUT




House	7029521	Sheet	5
Drawing	FLOORBOARD-FUSSBODENBRETT-VLOERPLANK	Scale	1:50
Material	28x114	Date	03.05.2023
Drawer	RP	File	7029521.dwg

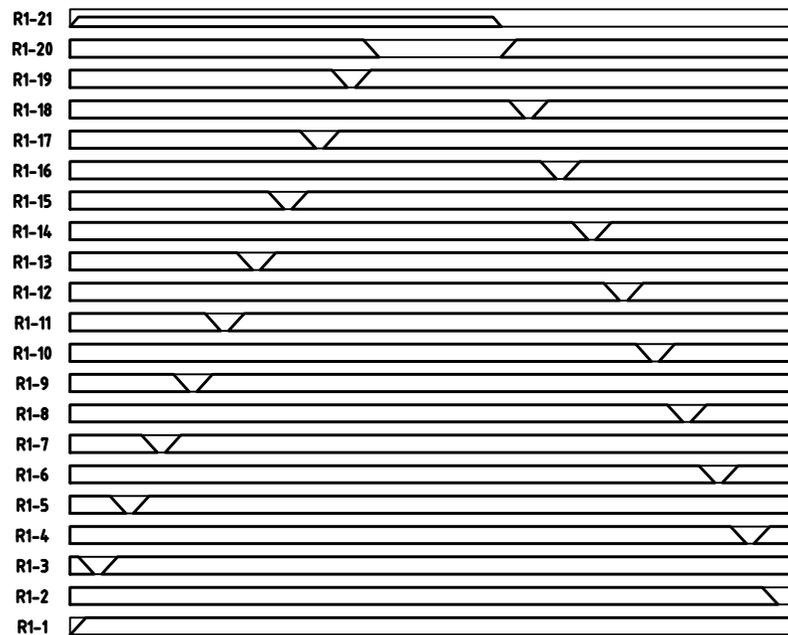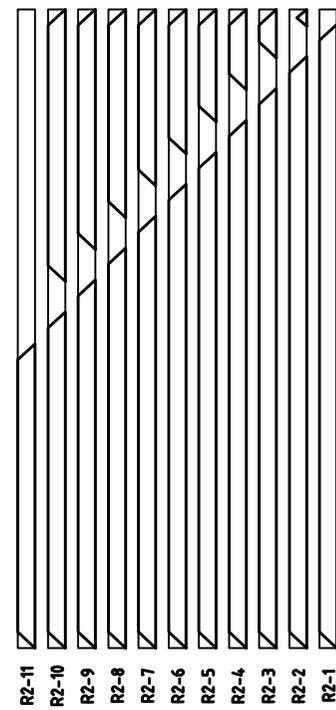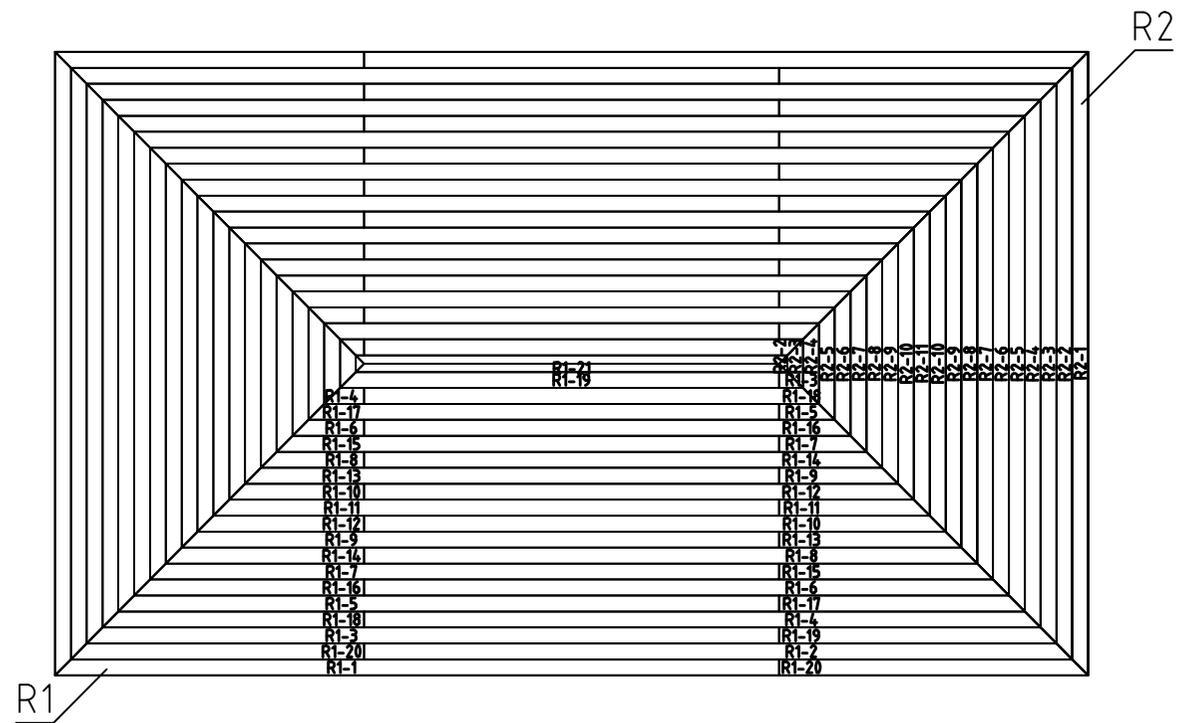


House	7029521	Sheet	7
Drawing	ROOFBOARD-DACHBRETT-DAKPLANK	Scale	1:50
Material	18x114	Date	03.05.2023
Drawer	RP	File	7029521.dwg

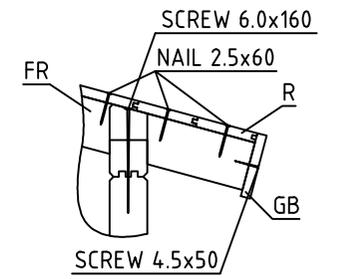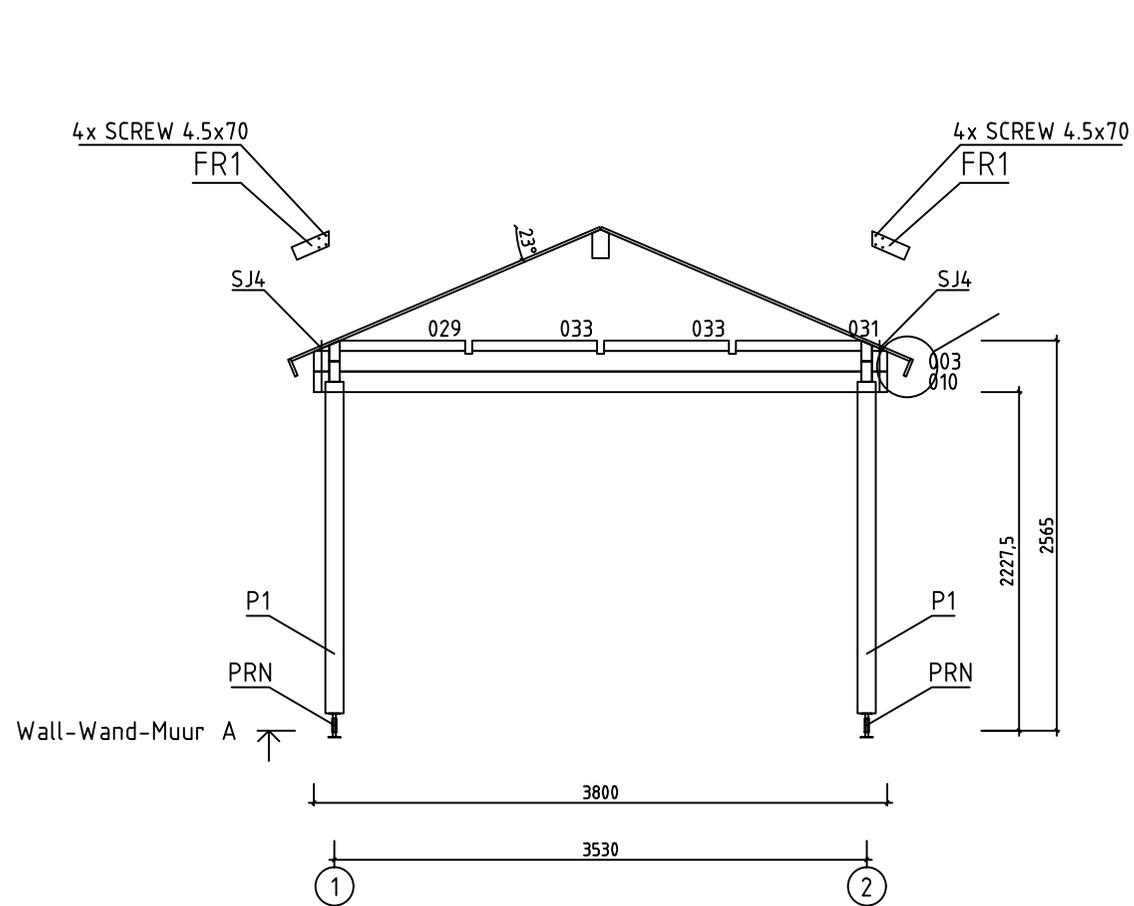

House	7029521	Sheet	8
Drawing	WALL-WAND-MUUR A	Scale	1:50
Material	44x135	Date	03.05.2023
Drawer	RP	File	7029521.dwg

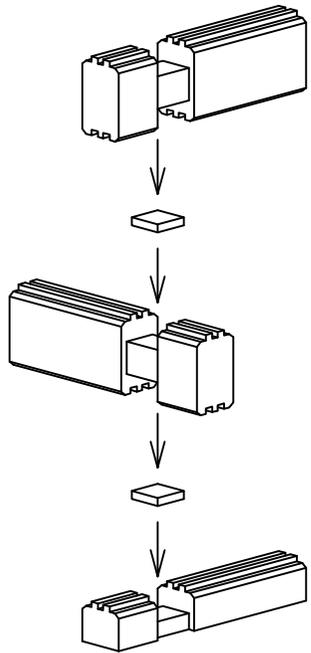


Wall-Wand-Muur B ↗



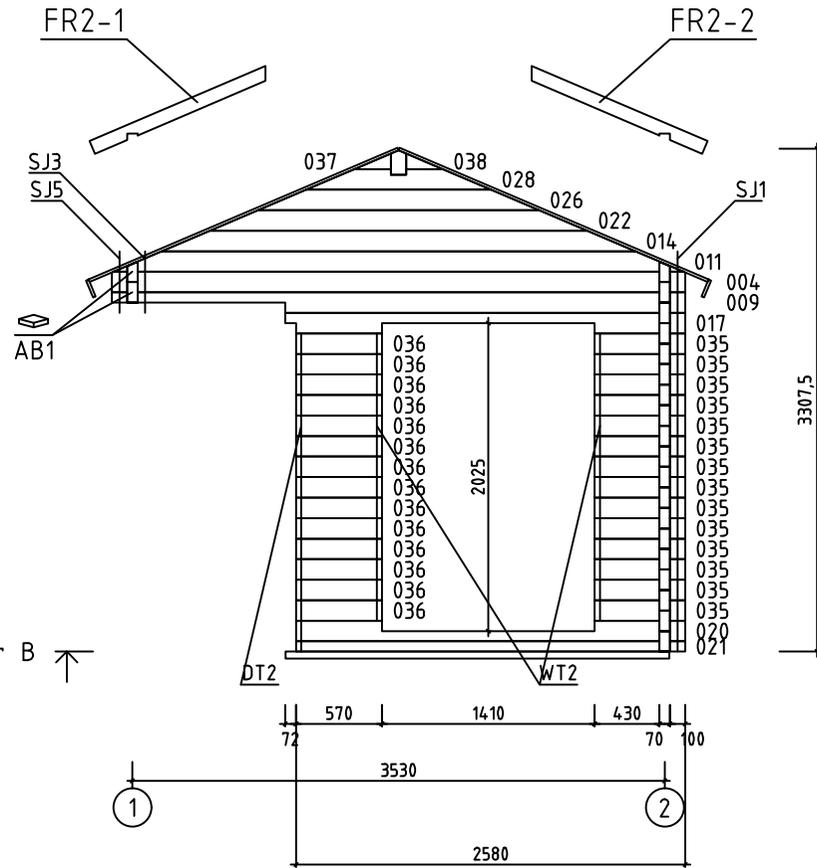


House	7029521	Sheet	9
Drawing	WALL-WAND-MUUR B	Scale	1:50
Material	44x135	Date	03.05.2023
Drawer	RP	File	7029521.dwg


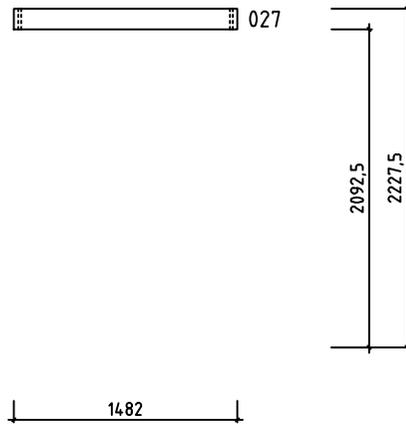
Wall-Wand-Muur D ↗























House	7029521	Sheet	11
Drawing	WALL-WAND-MUUR D	Scale	1:50
Material	44x135	Date	03.05.2023
Drawer	RP	File	7029521.dwg










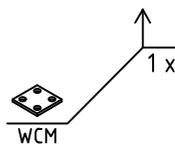
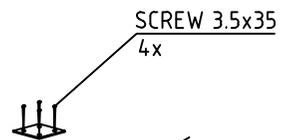
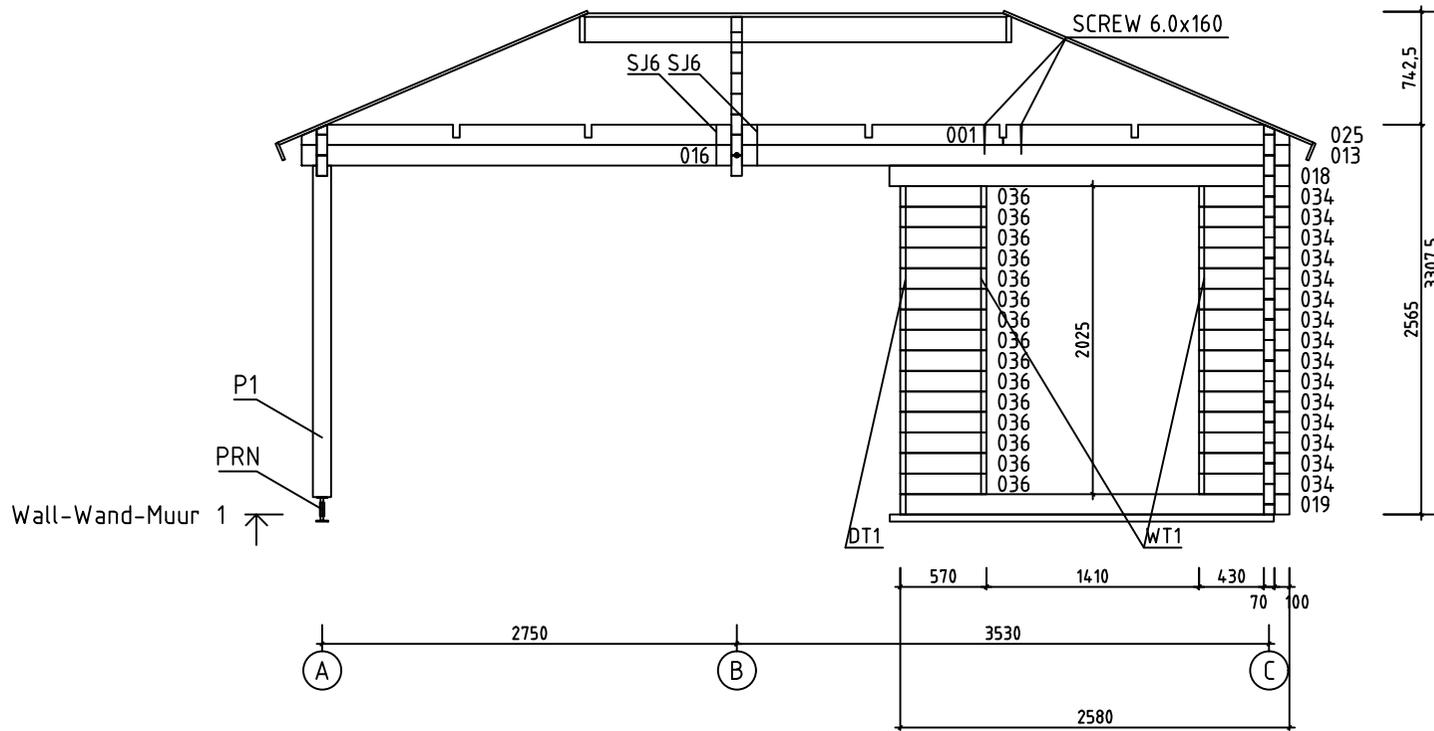




House	7029521	Sheet	12
Drawing	WALL-WAND-MUUR 1	Scale	1:50
Material	44x135	Date	03.05.2023
Drawer	RP	File	7029521.dwg

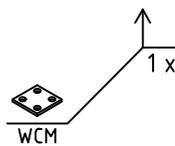
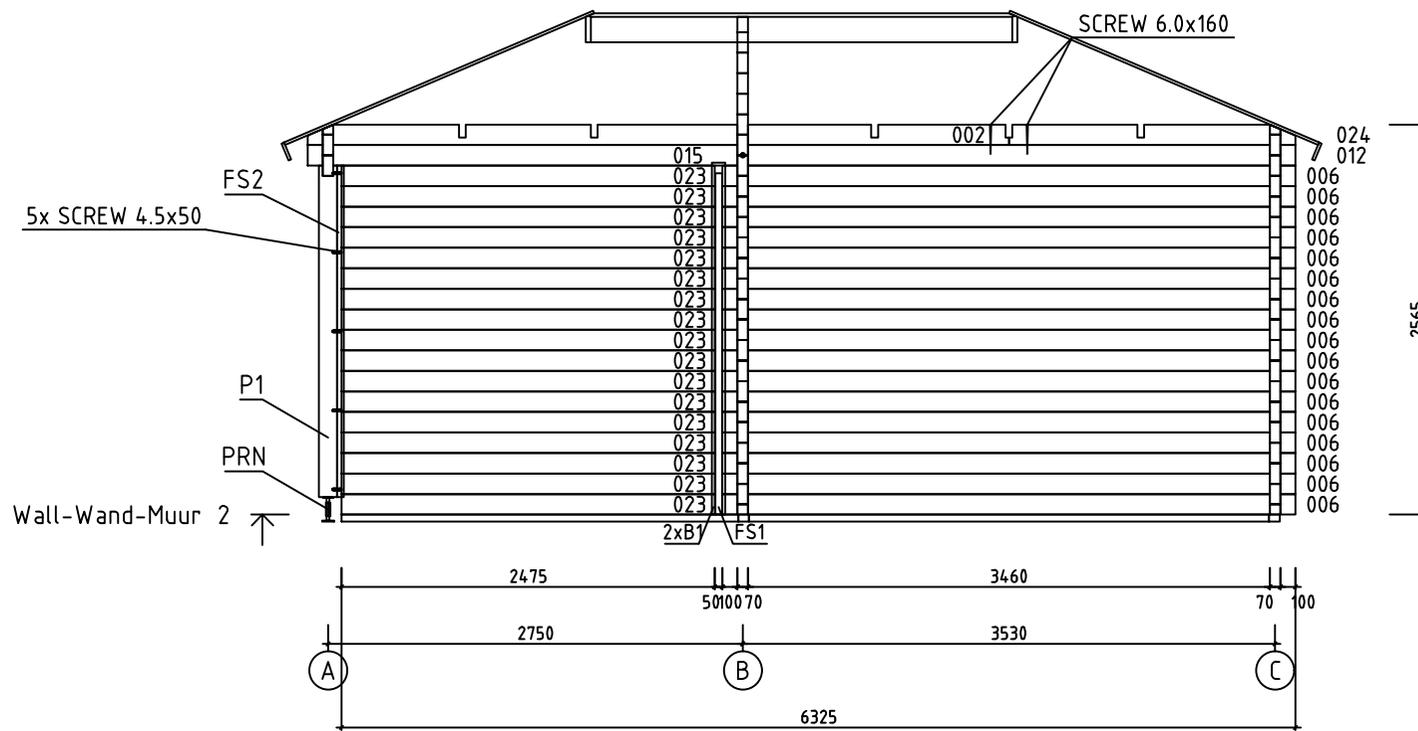


House	7029521	Sheet	13
Drawing	WALL-WAND-MUUR 2	Scale	1:50
Material	44x135	Date	03.05.2023
Drawer	RP	File	7029521.dwg

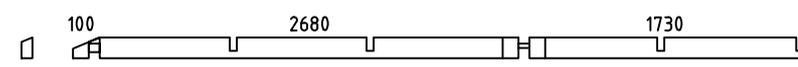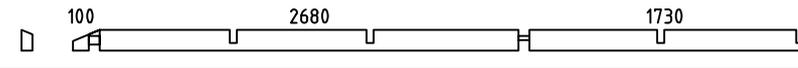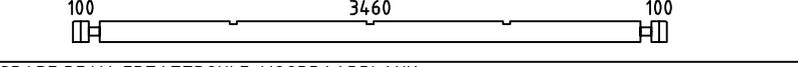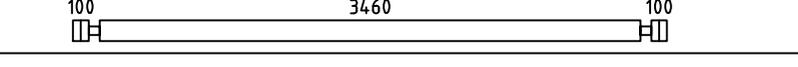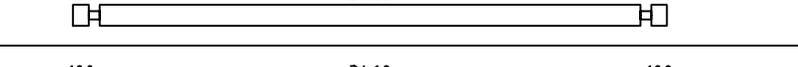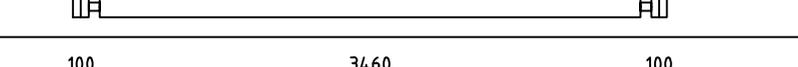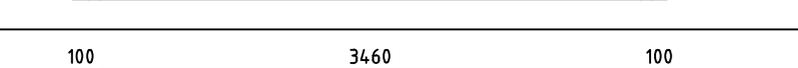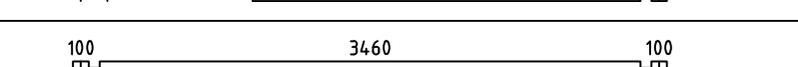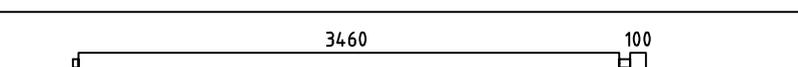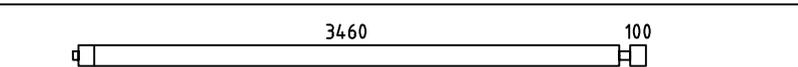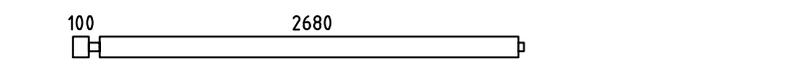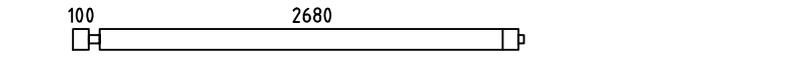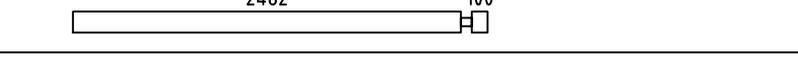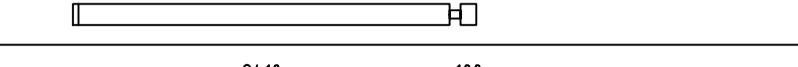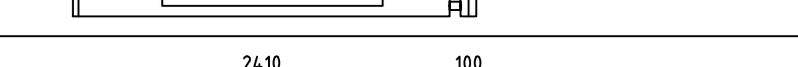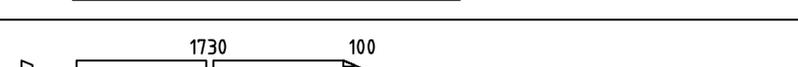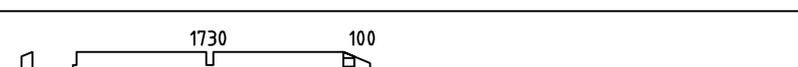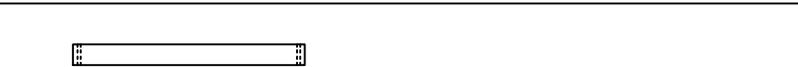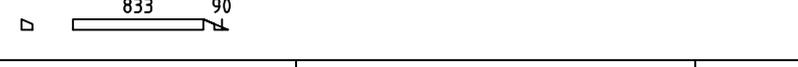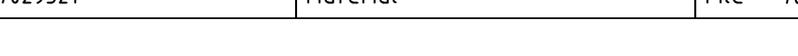Pos	Specification-Bestimmung-Omschrijving 7029521	Pcs	Profile (mm)	L (mm)
001		1	70x135	4650
002		1	70x135	4650
003		2	70x135	3800
005	SPARE BEAM-ERZATZBOHLE-VOORRAADPLANK 	1	70x135	3800
006		17	70x135	3800
007		17	70x135	3800
008		1	70x68	3800
009		1	70x135	3800
010		1	70x135	3800
012		1	70x135	3665
013		1	70x135	3665
015		1	70x135	2885
016		1	70x135	2885
017		1	70x135	2652
018		1	70x135	2652
019		1	70x135	2580
020		1	70x135	2580
021		1	70x68	2580
023		17	70x135	2475
024		1	70x135	1900
025		1	70x135	1900
027		PM	70x135	1482
029		1	70x68	993
030		1	70x68	993
031		1	70x68	993
House 7029521		Material		File 7029521.dwg
			Sheet 14	

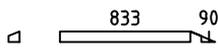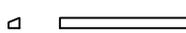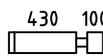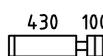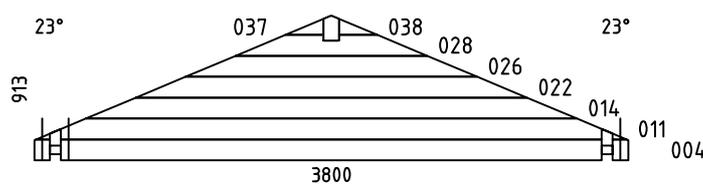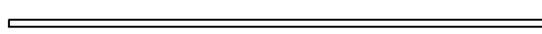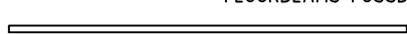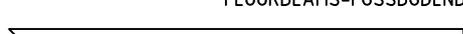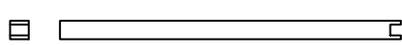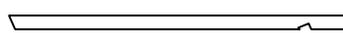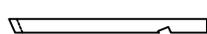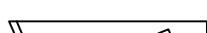Pos	Specification-Bestimmung-Omschrijving 7029521	Pcs	Profile (mm)	L (mm)		
032		1	70x68	993		
033		4	70x68	830		
034		15	70x135	600		
035		14	70x135	600		
036		29	70x135	570		
WB-1		1	70x913	3800		
HB	HIT BLOCK-SCHLAGHÖLZER-BLAZENPLANK 	2	70x135	300		
FBI2	FLOORBEAMS-FUSSBODENBALKEN-VLOERBALKEN 	IMM	8	70x45	3450	
FBI6	FLOORBEAMS-FUSSBODENBALKEN-VLOERBALKEN 	IMM	1	70x45	2630	
FBI1	FLOORBEAMS-FUSSBODENBALKEN-VLOERBALKEN 	IMM	3	70x45	2545	
FBI3	FLOORBEAMS-FUSSBODENBALKEN-VLOERBALKEN 	IMM	1	45x70	2907	
FBI4	FLOORBEAMS-FUSSBODENBALKEN-VLOERBALKEN 	IMM	1	45x70	1478	
FBI5	FLOORBEAMS-FUSSBODENBALKEN-VLOERBALKEN 	IMM	1	45x70	1338	
FS2	FIXING SLAT-BEFESTIGUNGSLEISTE-BEVESTIGING PLINT 	1	45x100	2180		
FS1	FIXING SLAT-BEFESTIGUNGSLEISTE-BEVESTIGING PLINT 	1	45x70	2245		
P1	POST-PFOSTEN-STUT 	2	120x120	2180		
B1	BOARD-BRETT-PLANK 	2	90x18	2315		
FR3	RAFTER-SPARREN-DAKSPAR 	8	45x90	2165		
FR2-1	RAFTER-SPARREN-DAKSPAR 	4	45x90	1267		
FR2-2	RAFTER-SPARREN-DAKSPAR 	4	45x90	1267		
FR1	RAFTER-SPARREN-DAKSPAR 	10	45x90	270		
FR4	RAFTER-SPARREN-DAKSPAR 	4	43x140	2577		
RB1	ROOFBEAMS-DACHBALKEN-DAKBALK 	1	110x190	2860		
House	7029521	Material	File	7029521.dwg	Sheet	15

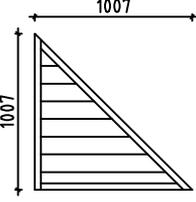 Pos	Specification-Bestimmung-Omschrijving 7029521	Pcs	Profile (mm)	L (mm)		
F1	FLOORBOARD-FUSSBODENBRETT-VLOERPLANK 	31+1	28x114	3455		
R1	ROOFBOARD-DACHBRETT-DAKPLANK  or-oder-of	42+2 59+2	18x114 18x88	4800		
R2	ROOFBOARD-DACHBRETT-DAKPLANK  or-oder-of	22+1 29+1	18x114 18x88	4200		
FF1	FLOOR FILLET-FUSSBODENLEISTE-VLOERPLINT 		18x35	15m		
GB1	GABLE BOARD-GIEBELBLENDE-GEVELPLANK 	6	18x120	4200		
AB1	ASSEMBLING BOARD-MONTAGE BOARD-MONTAGE PLANK 	2	15x52	58		
EL	ELEMENT-ELEMENTE-ELEMENTEN 	1	48x1007	1007		
DT1	DOOR ASSEMBLING PROFILE-TÜR INSTALLIERUNGSPROFIL -DEUR INSTALLATIE PROFIL 	1	18x25	2120		
DT2	DOOR ASSEMBLING PROFILE-TÜR INSTALLIERUNGSPROFIL -DEUR INSTALLATIE PROFIL 	1	18x25	2040		
WT1	WINDOW ASSEMBLING PROFILE-FENSTER INSTALLIERUNGSPROFIL -VENSTER INSTALLATIE PROFIL 	2	18x25	1990		
WT2	WINDOW ASSEMBLING PROFILE-FENSTER INSTALLIERUNGSPROFIL -VENSTER INSTALLATIE PROFIL 	2	18x25	1850		
PRN	POST REGULATOR-PFOSTEN REGLER-STUT REGELAAR 	2				
WCM	WALLBEAMS CONNECTING METAL-WANDBOEHLEN BEFESTIGUNG METALLE-MUURBALKEN POOLING METALEN 	2	50	50		
SJ1	SCREW JOINT-GEWINDESTANGE -STELSCHROEF 	1	M10	2550		
SJ2	SCREW JOINT-GEWINDESTANGE -STELSCHROEF 	2	M10	2550		
SJ3	SCREW JOINT-GEWINDESTANGE -STELSCHROEF 	1	M10	320		
SJ4	SCREW JOINT-GEWINDESTANGE -STELSCHROEF 	2	M10	320		
SJ5	SCREW JOINT-GEWINDESTANGE -STELSCHROEF 	1	M10	250		
SJ6	SCREW JOINT-GEWINDESTANGE -STELSCHROEF 	2	M10	300		
	NAIL-NAGEL-NAGEL FOR-FÜR-VOOR FF1 	40	Ø2.0	40		
	NAIL-NAGEL-NAGEL FOR-FÜR-VOOR F1, R1, R2 	950	Ø2.5	60		
	SCREWS-SCHRAUBEN-SCHROEF FOR-FÜR-VOOR WCM 	8	Ø3.5	35		
House	7029521	Material	File	7029521.dwg	Sheet	16

 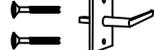Pos	Specification-Bestimmung-Omschrijving 7029521	Pcs	Profile (mm)	L (mm)	
	SCREWS-SCHRAUBEN-SCHROEF FOR-FÜR-VOOR PRN		16	∅6.0	45
	SCREWS-SCHRAUBEN-SCHROEF FOR-FÜR-VOOR GB1, FS2, B1, P1		60	∅4.5	50
	SCREWS-SCHRAUBEN-SCHROEF FOR-FÜR-VOOR EL, FR1		50	∅4.5	70
	SCREWS-SCHRAUBEN-SCHROEF FOR-FÜR-VOOR 008, 021, 029, 030, 031, 032, 033		40	∅4.5	90
	SCREWS-SCHRAUBEN-SCHROEF FR2-1, FR2-2, 027 FOR-FÜR-VOOR FBI1, FBI2, FBI3, FBI4, FBI5, FBI6		80	∅5.0	120
	SCREWS-SCHRAUBEN-SCHROEF 001, 002, 024, 025 FOR-FÜR-VOOR FR2-1, FR2-2, FR3, FR4, RB1		50	∅6.0	160
	DOUBLEDOR-DOPPELTÜR-DUBBELE DEUR (right-rechts-rechts) AST_PRE P	    	1 1 1 2	1500	2120
	WINDOW-FENSTER-VENSTER (1x right-rechts-rechts; 1x left-links-links) AST_1H_SK	    	1+1 4 2 2 2	1400	1990

#001	1	4650	1
#002	2	4650	1
#003	A,C	3800	2
#004	B	3800	1
#005		3800	1
#006	2	3800	17
#007	C	3800	17
#008	C	3800	1
#009	B	3800	1
#010	A	3800	1
#011	B	3779	1
#012	2	3665	1
#013	1	3665	1
#014	B	3141	1
#015	2	2885	1
#016	1	2885	1
#017	B	2652	1
#018	1	2652	1
#019	1	2580	1
#020	B	2580	1
#021	B	2580	1
#022	B	2502	1
#023	2	2475	17
#024	2	1900	1
#025	1	1900	1
#026	B	1864	1
#027	D	1482	1
#028	B	1225	1
#029	A	993	1
#030	C	993	1
#031	A	993	1
#032	C	993	1
#033	A,C	830	4
#034	1	600	15
#035	B	600	14
#036	1,B	570	29
#037	B	243	1
#038	B	243	1