


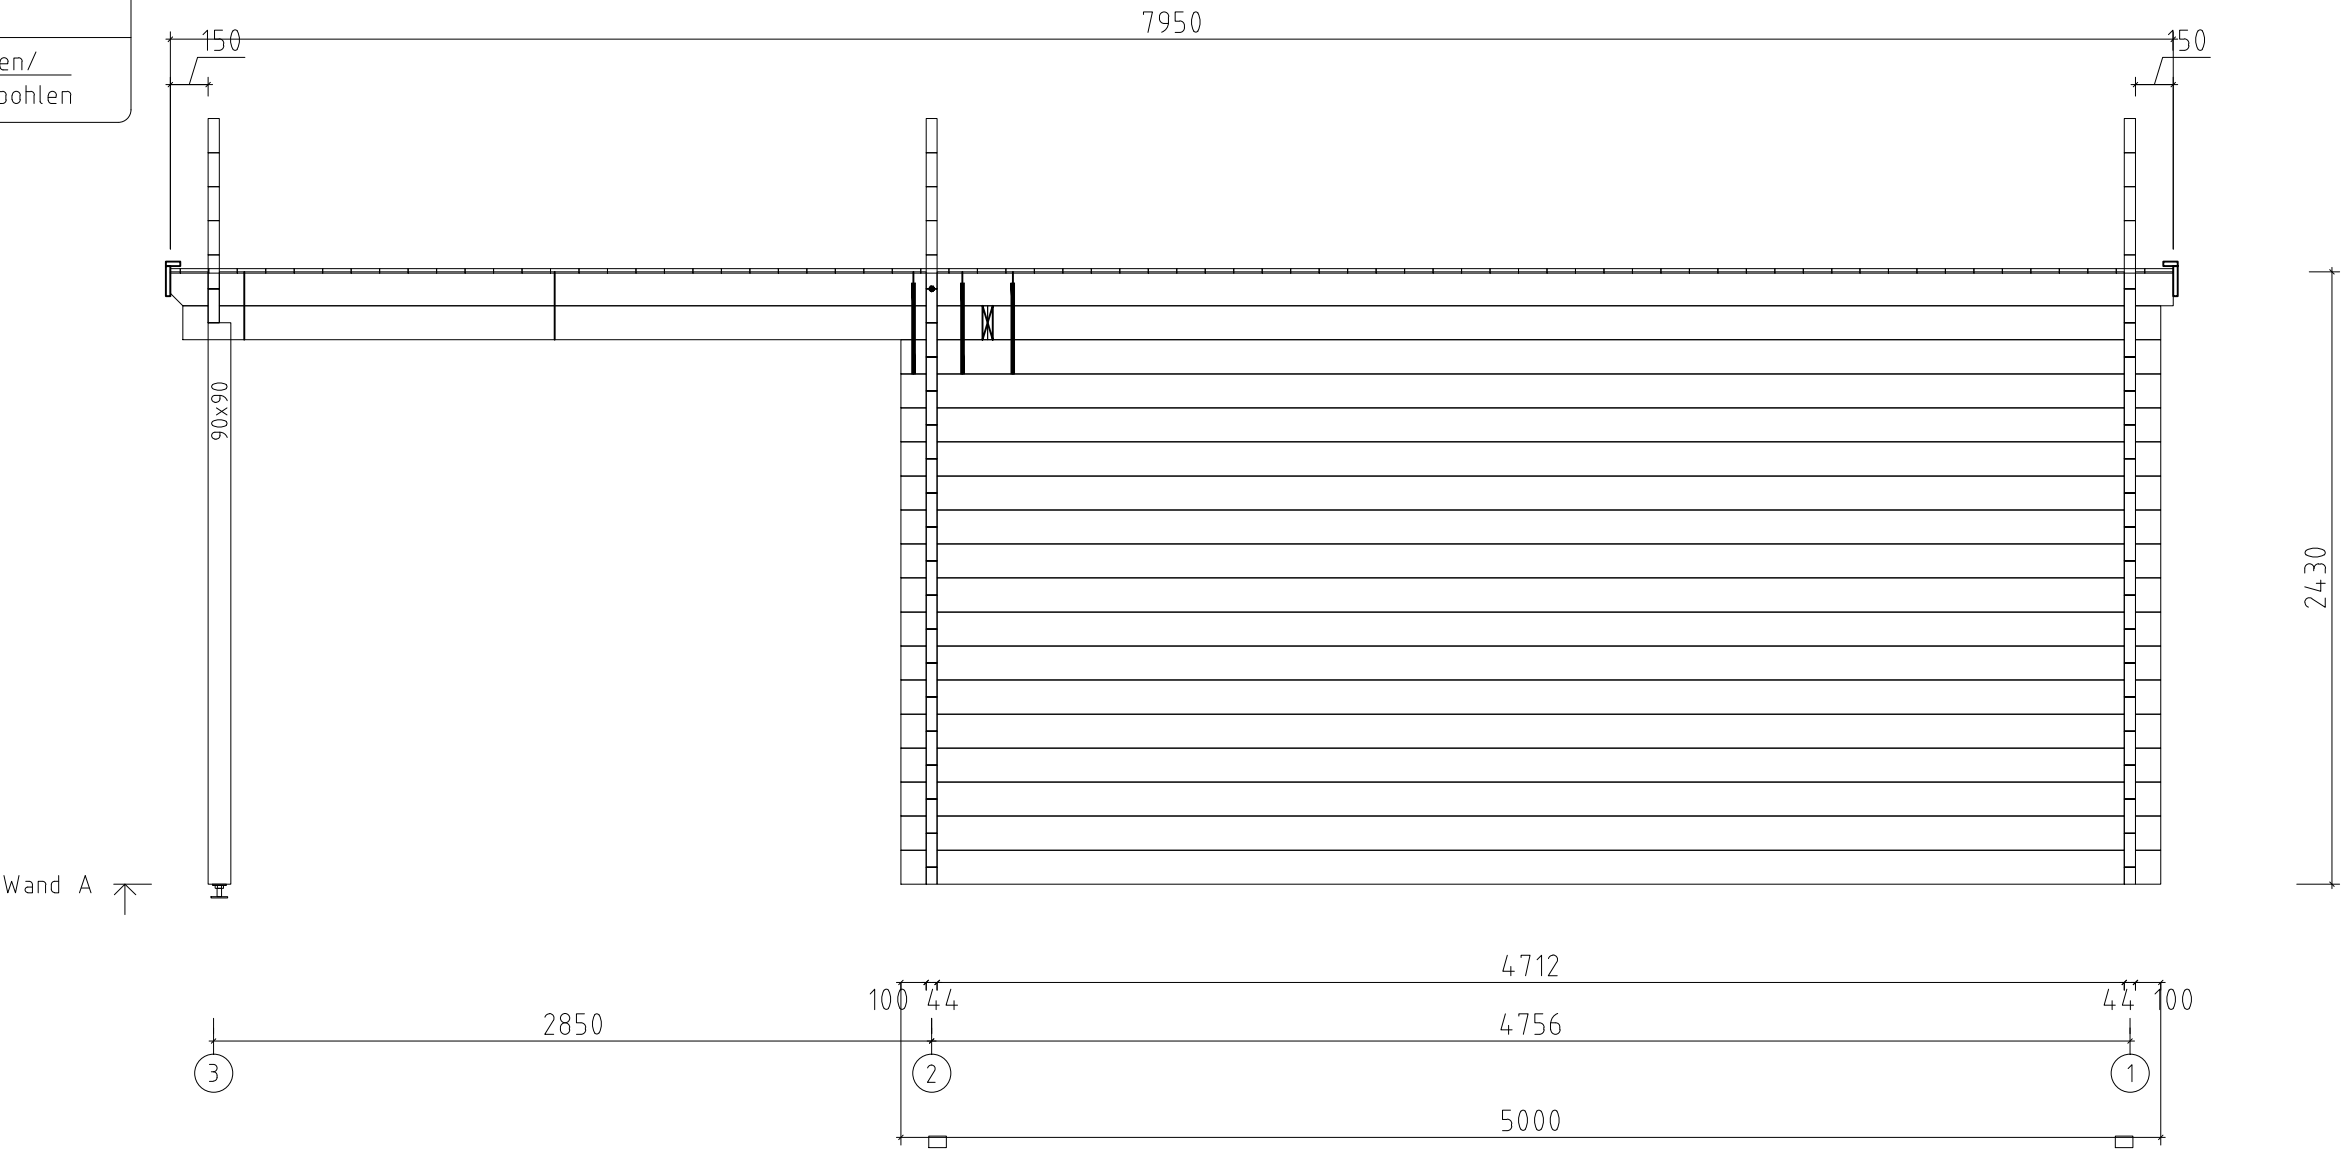


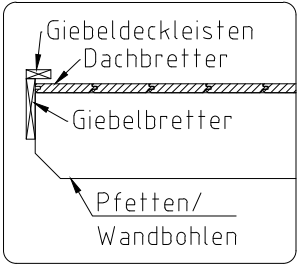



Julia D 500x500+VD_44		
WAND A		
	4.4x13.5	04.06.2020

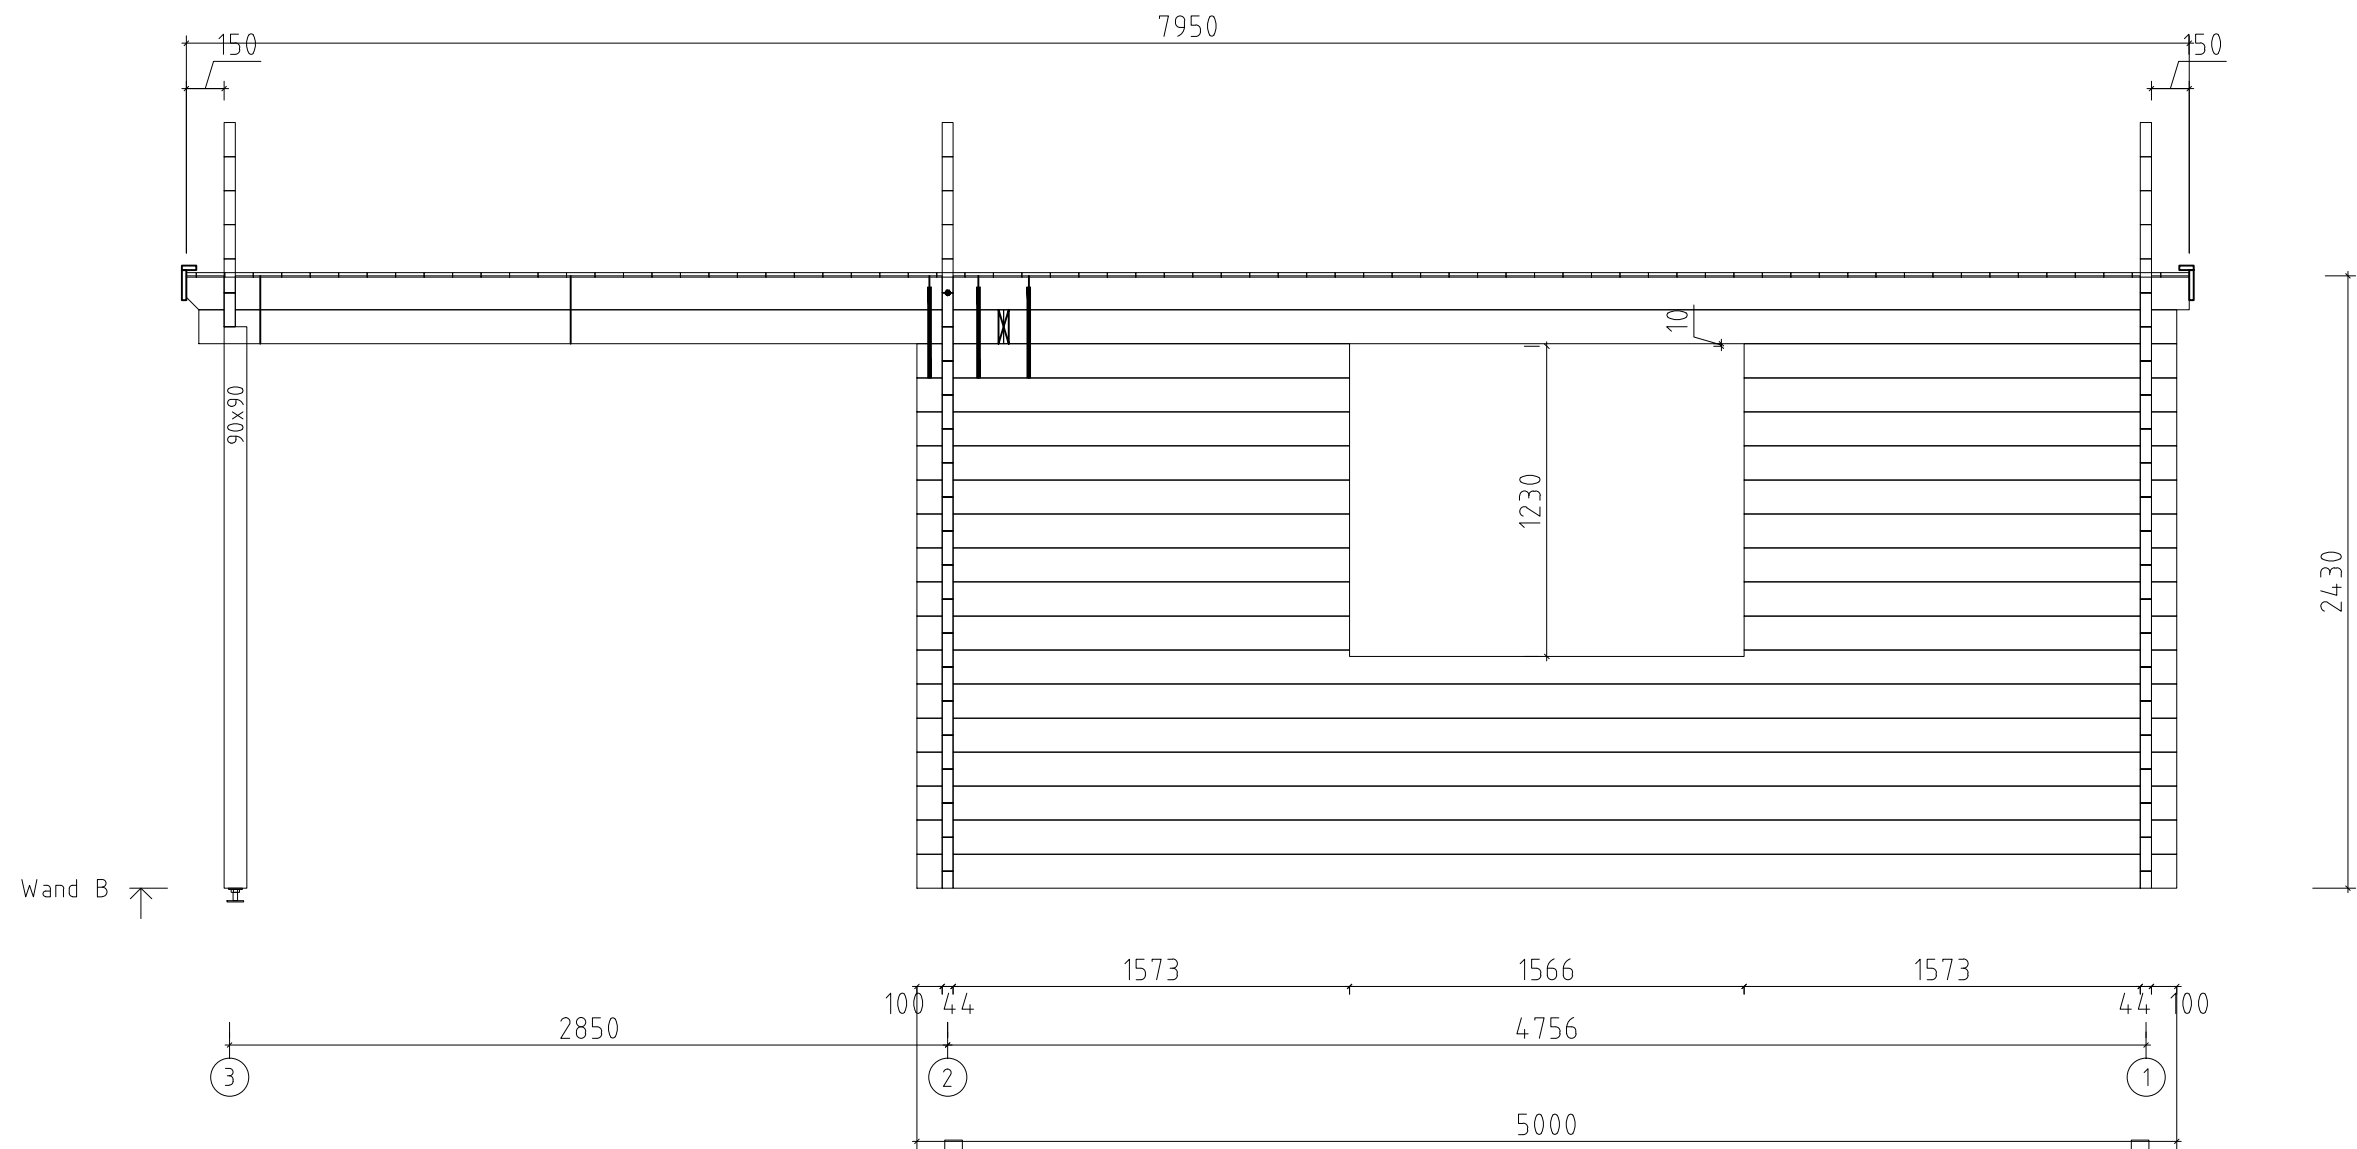

Julia D 500x500+VD_44		
WAND B		
	4.4x13.5	04.06.2020

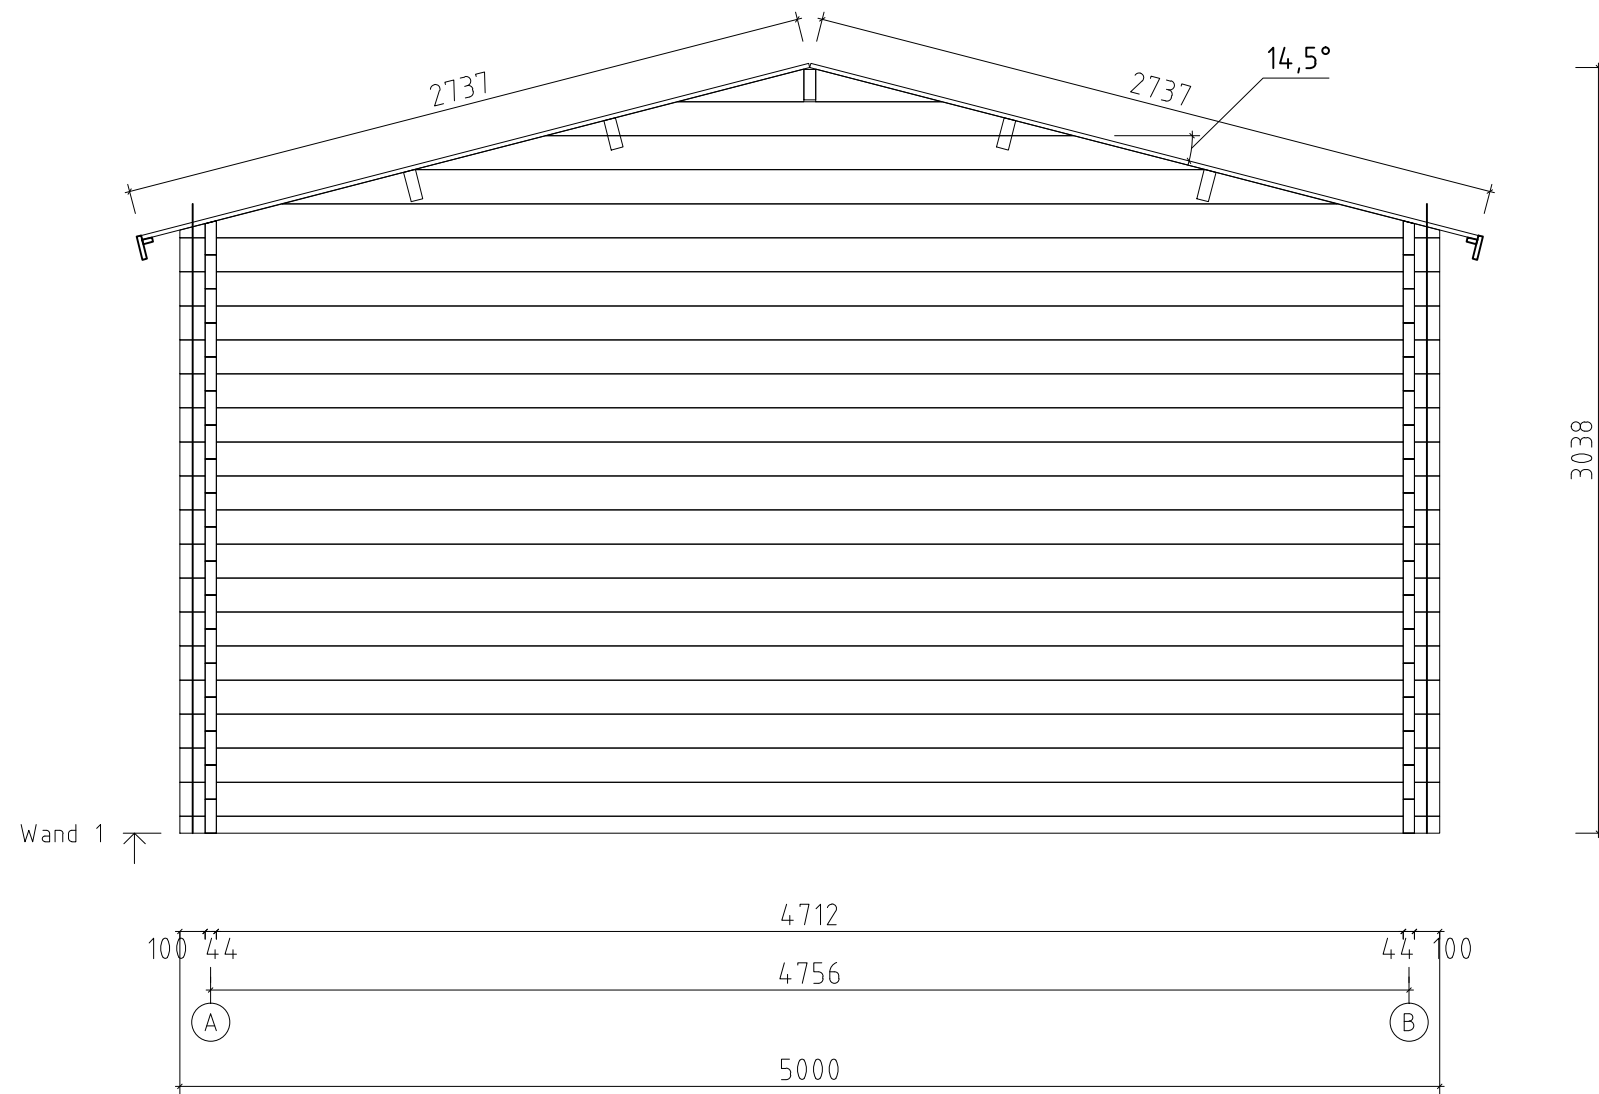

Julia D 500x500+VD_44		
WAND 1		
	4.4x13.5	04.06.2020

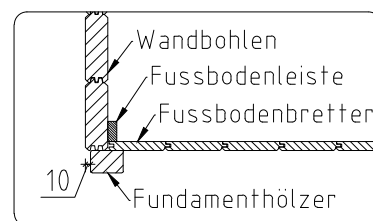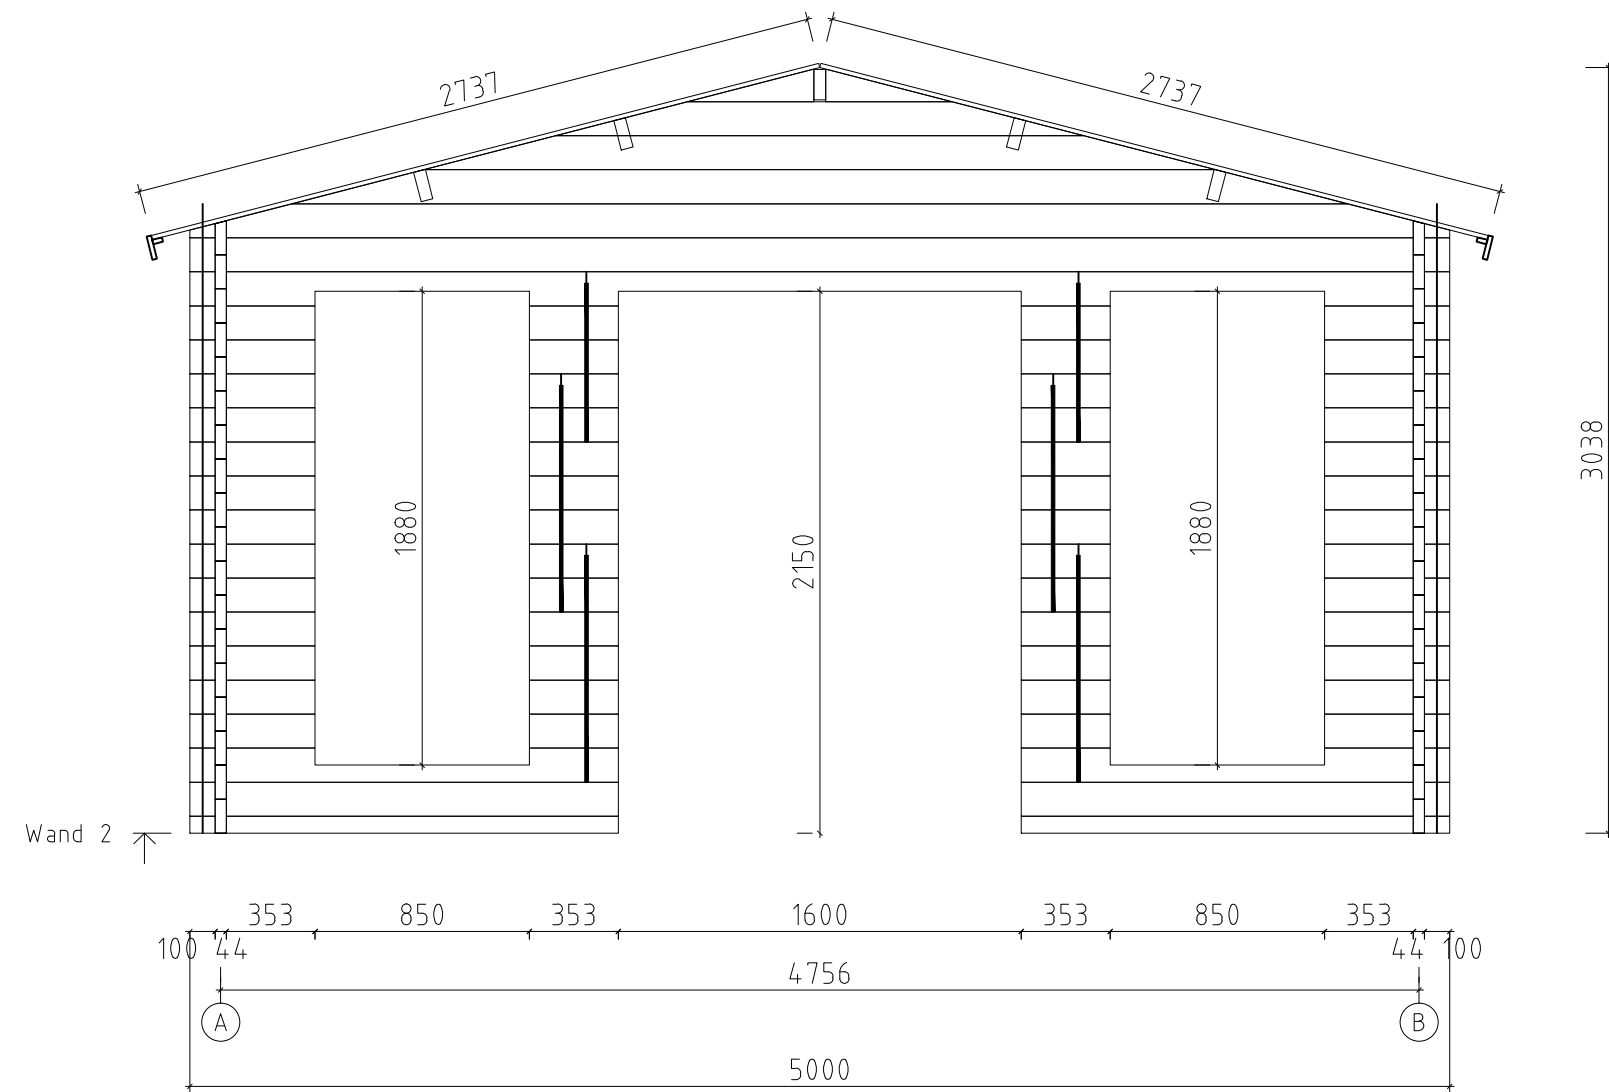


Julia D 500x500+VD_44		
WAND 2		
	4.4x13.5	04.06.2020

Dachbretter

Traufenleisten 40x18

Traufenbretter 95x18

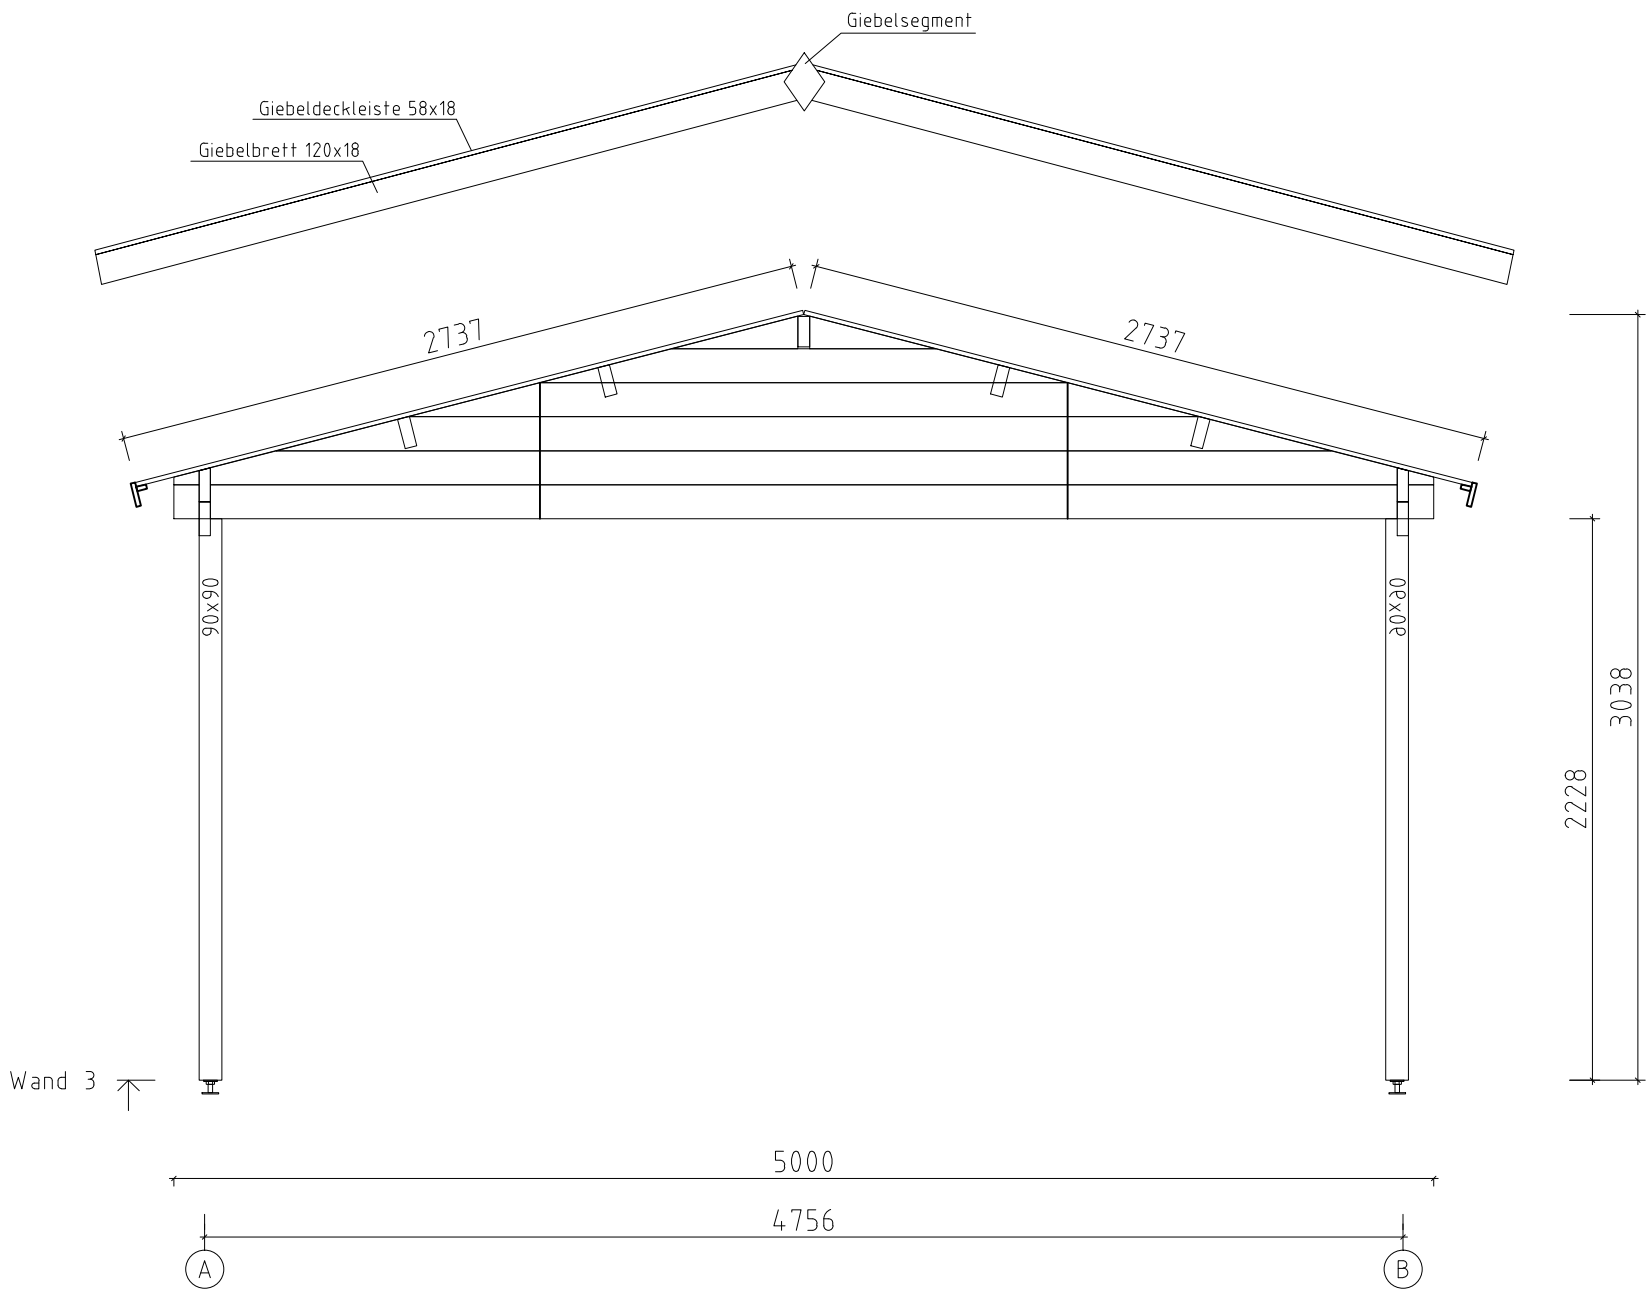

4x60mm

5x70mm

Julia D 500x500+VD_44		
WAND 3		
	4.4x13.5	04.06.2020