



Julia F 595x595+VD_70		
WAND A		
	7.0x13.5	05.06.2020

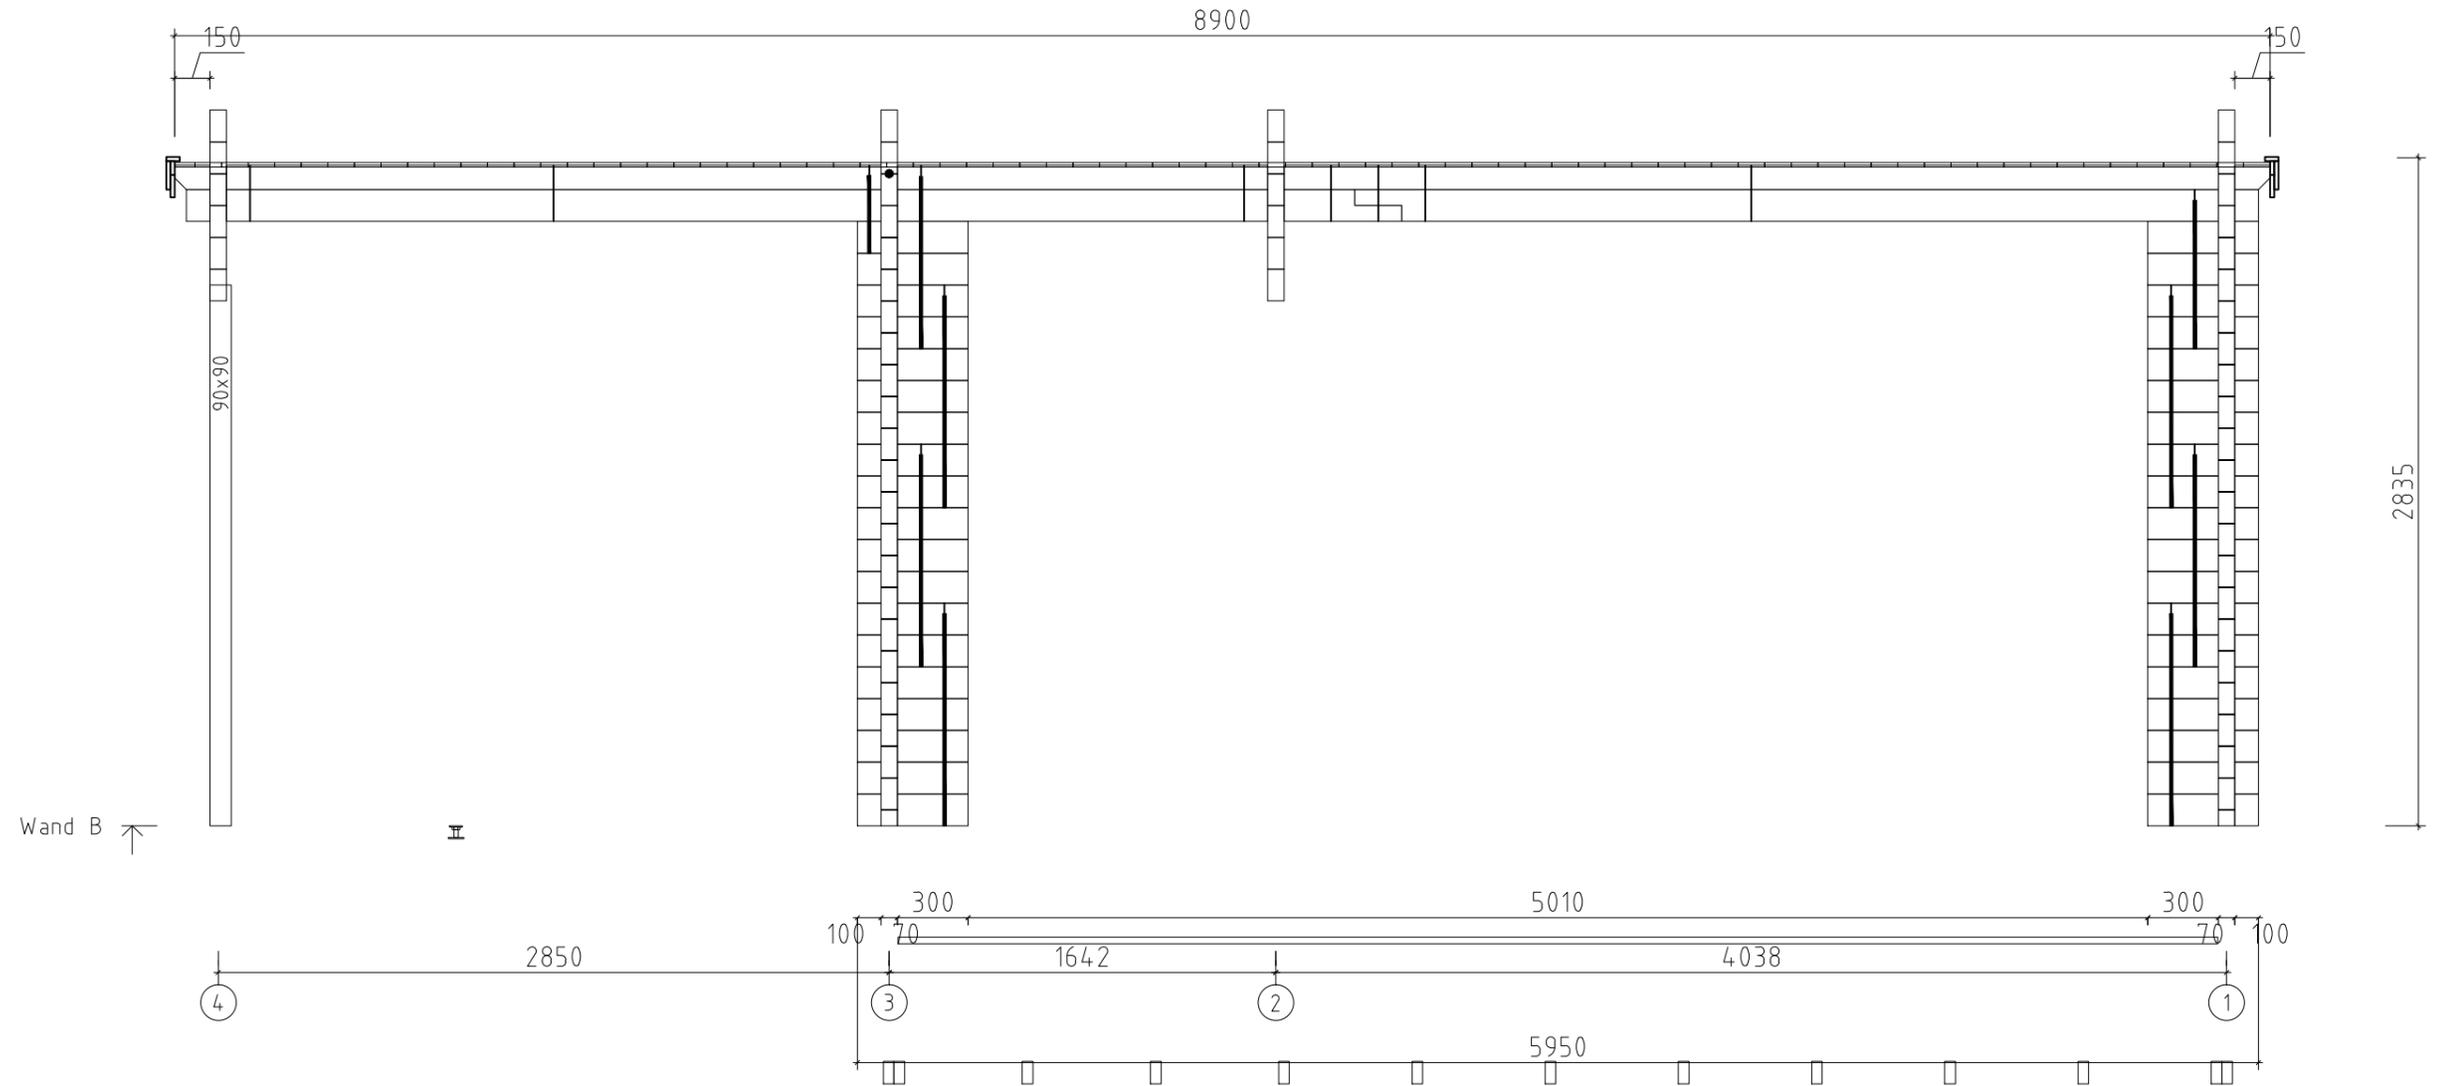


Wand B ↑

II

Julia F 595x595+VD_70		
WAND B		
	7.0x13.5	05.06.2020

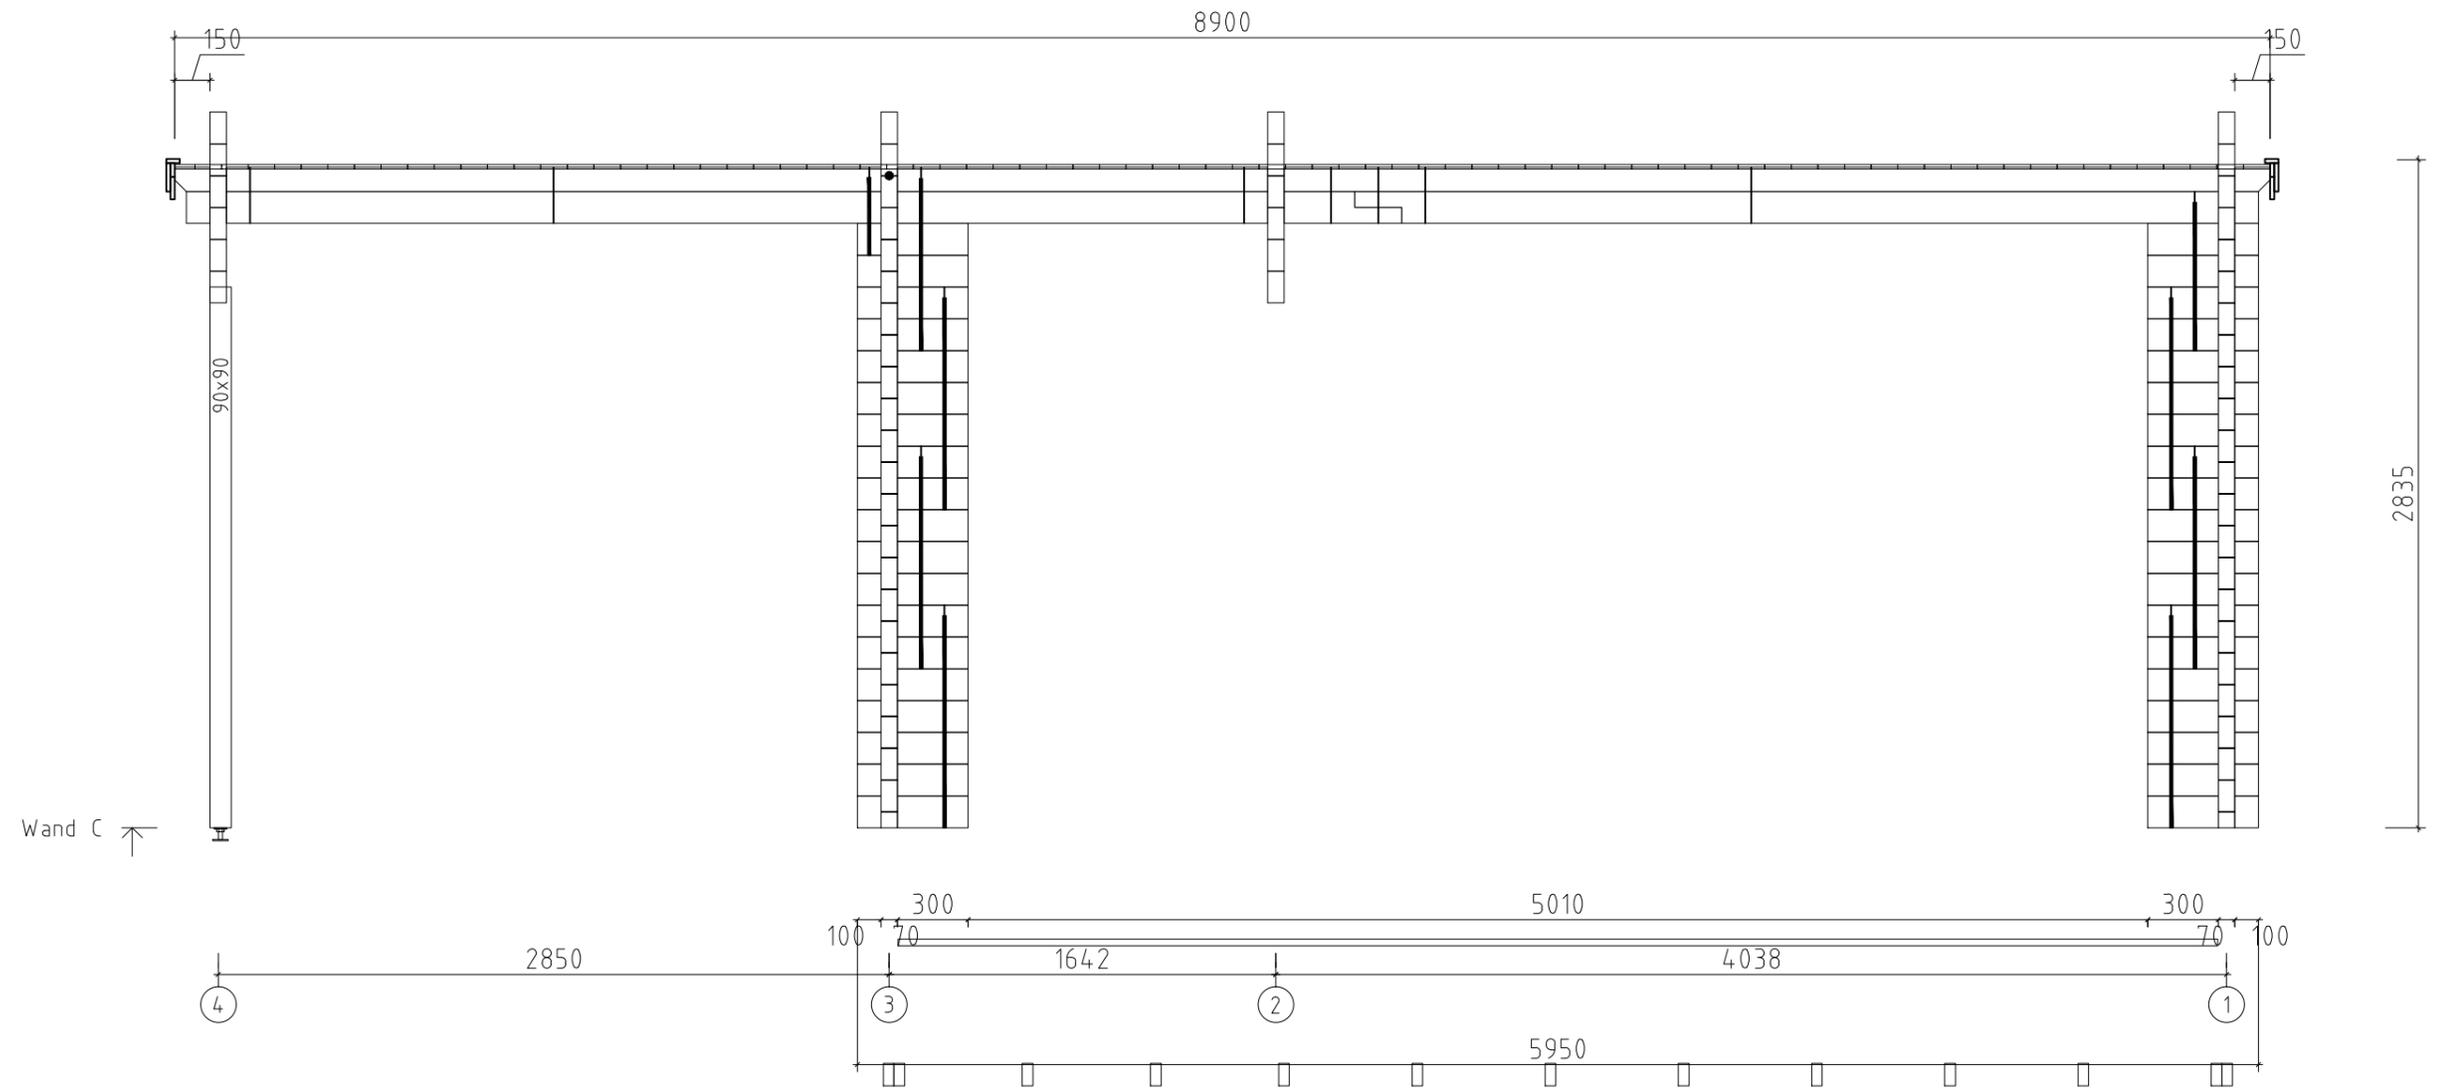


Julia F 595x595+VD_70		
WAND C		
	7.0x13.5	05.06.2020


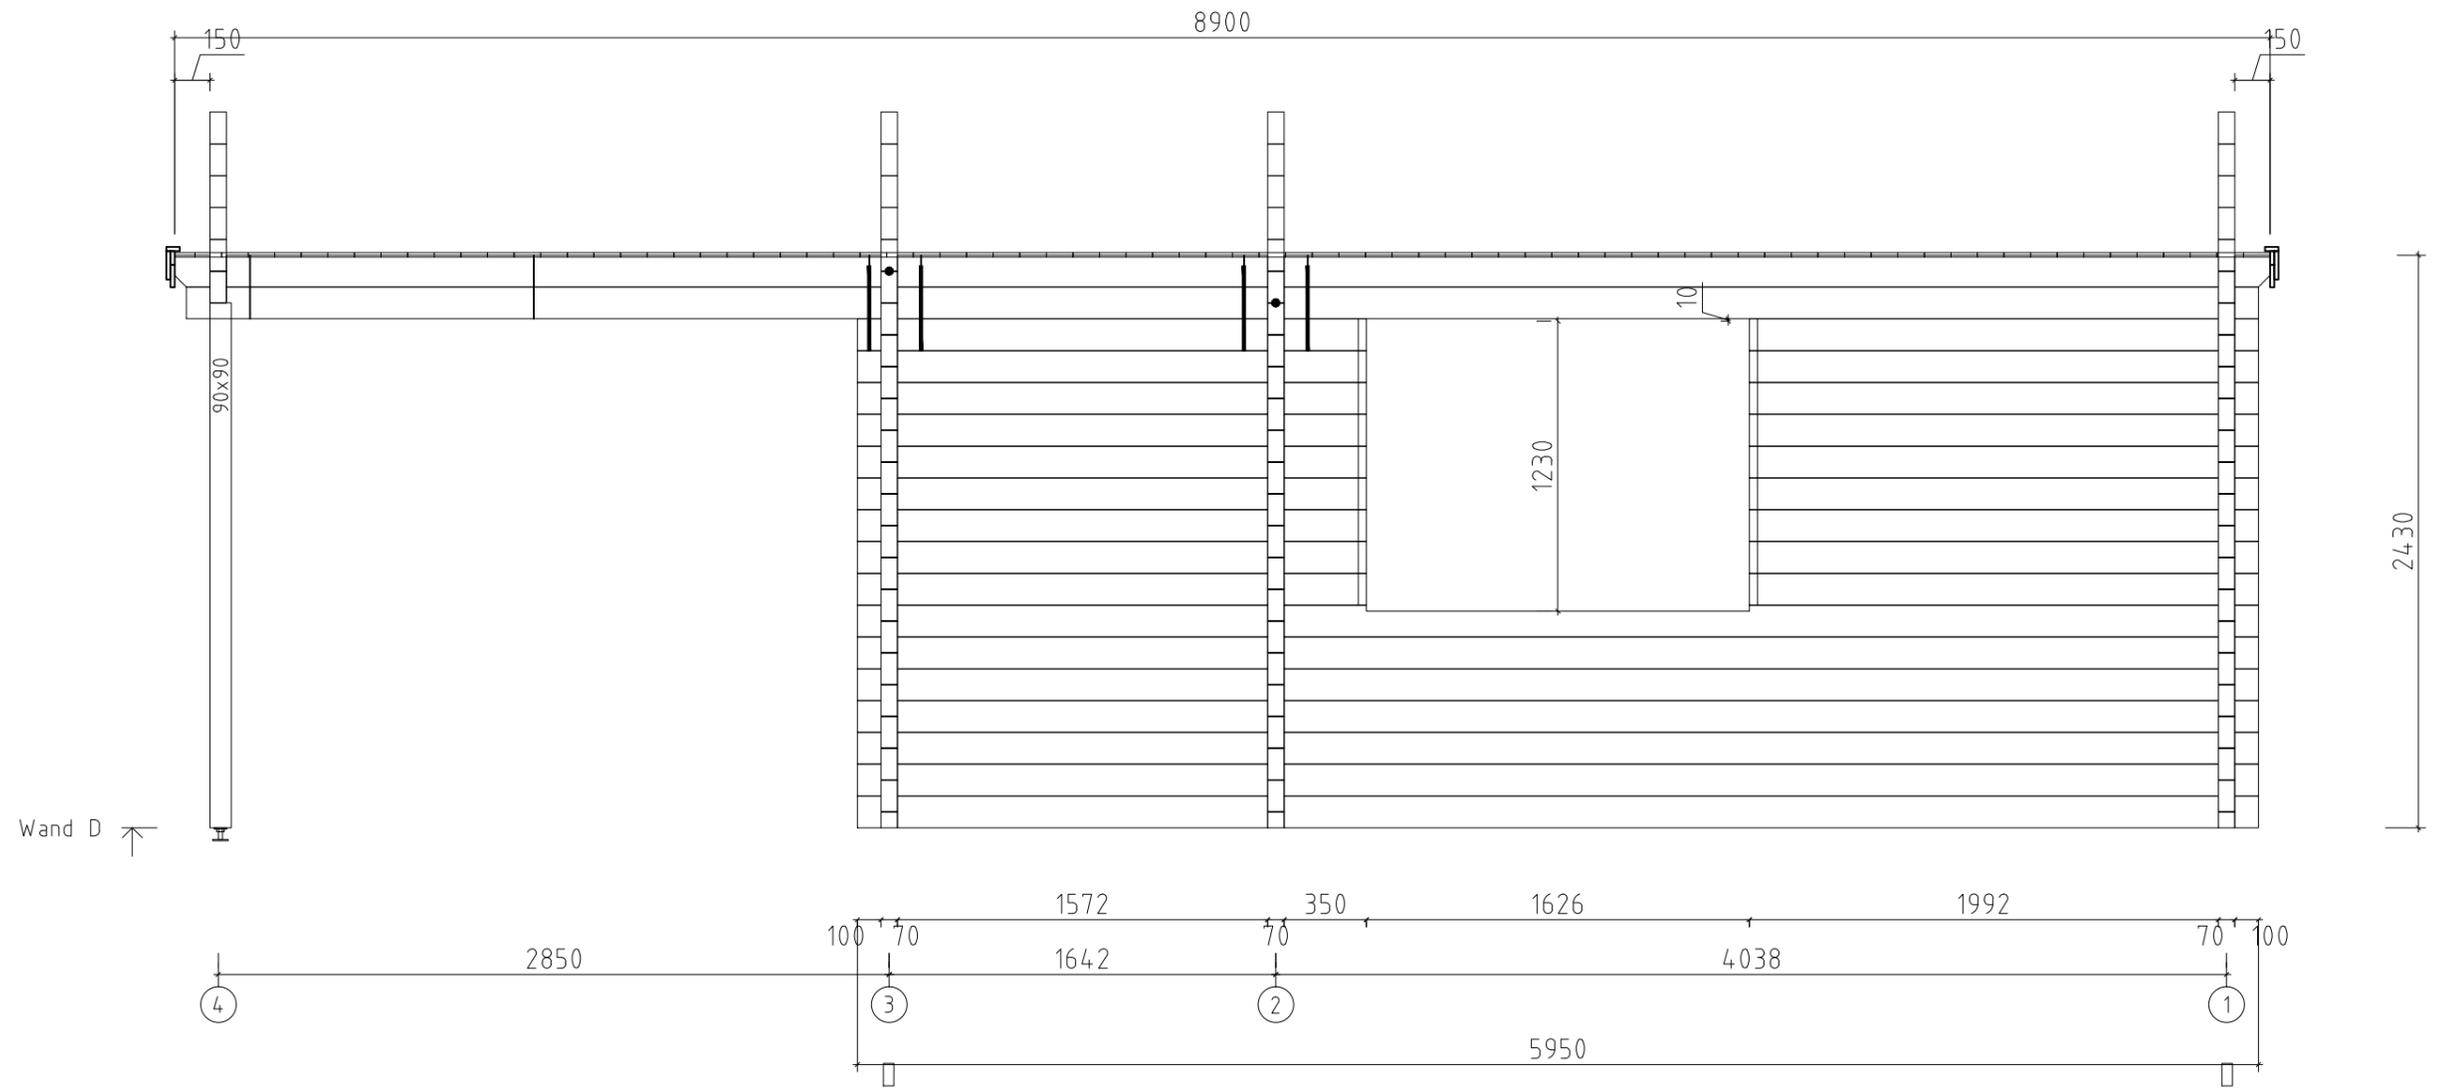


Wand D ↑


Julia F 595x595+VD_70		
WAND D		
	7.0x13.5	05.06.2020

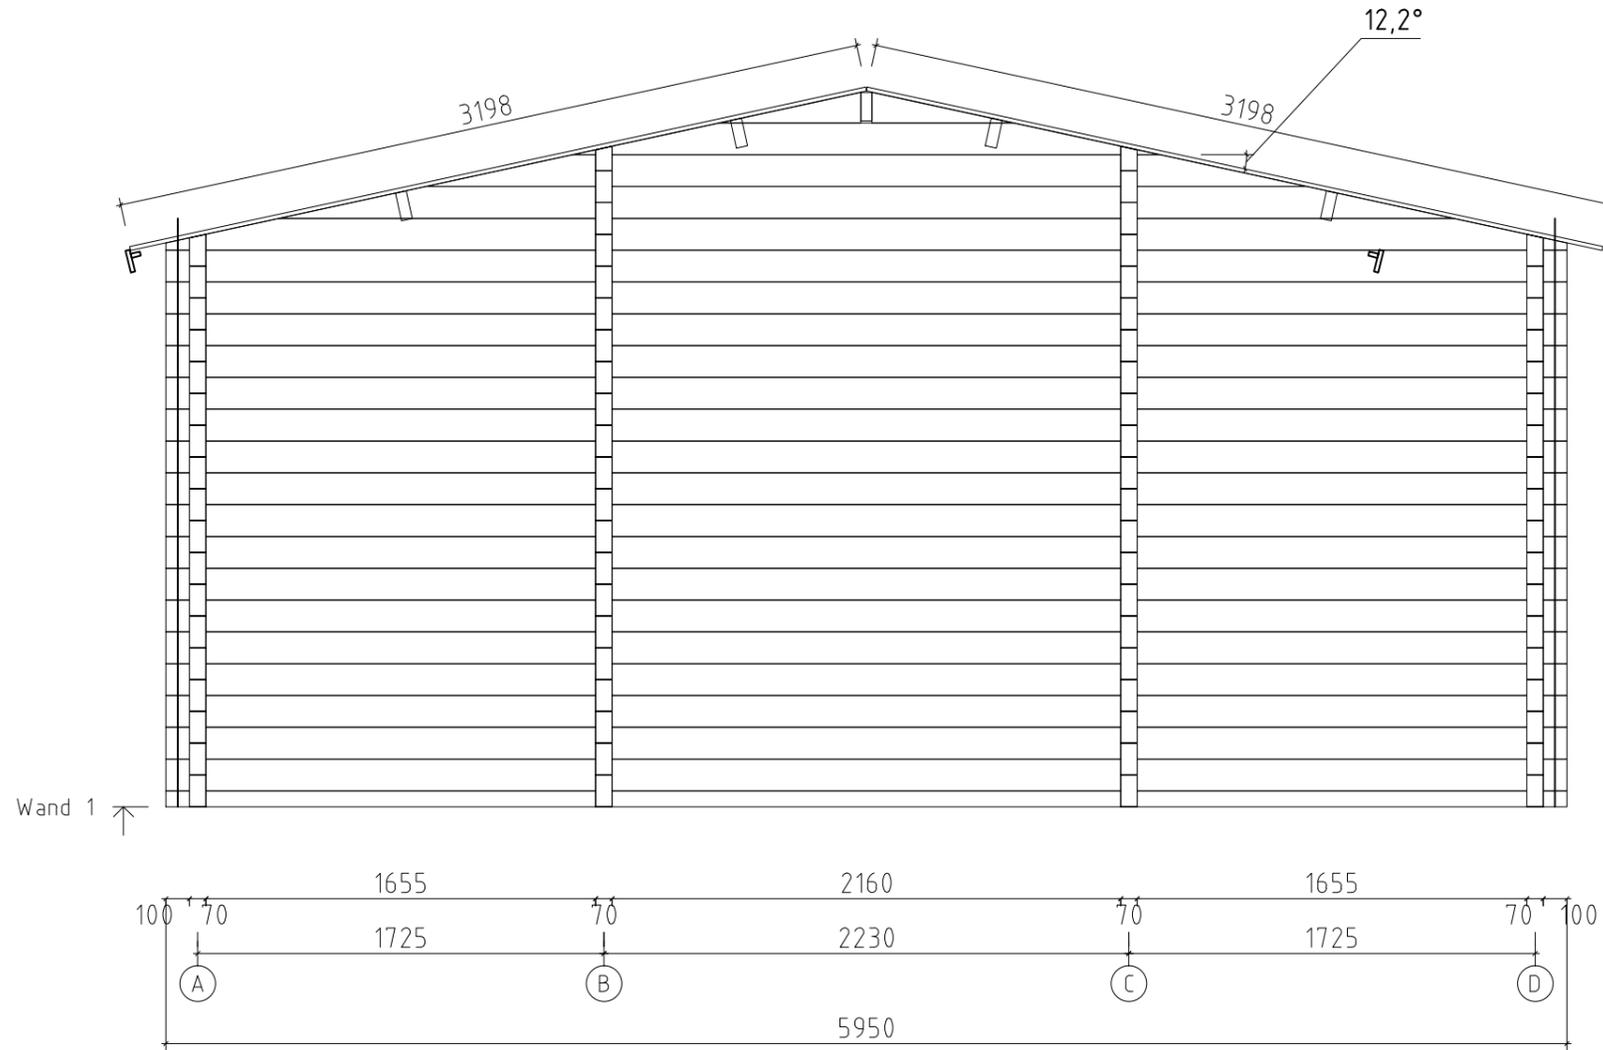



Julia F 595x595+VD_70		
WAND 1		
	7.0x13.5	05.06.2020

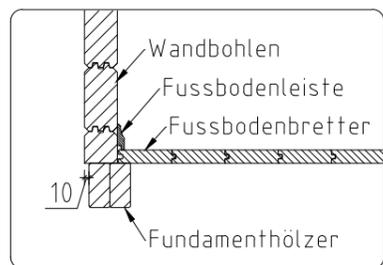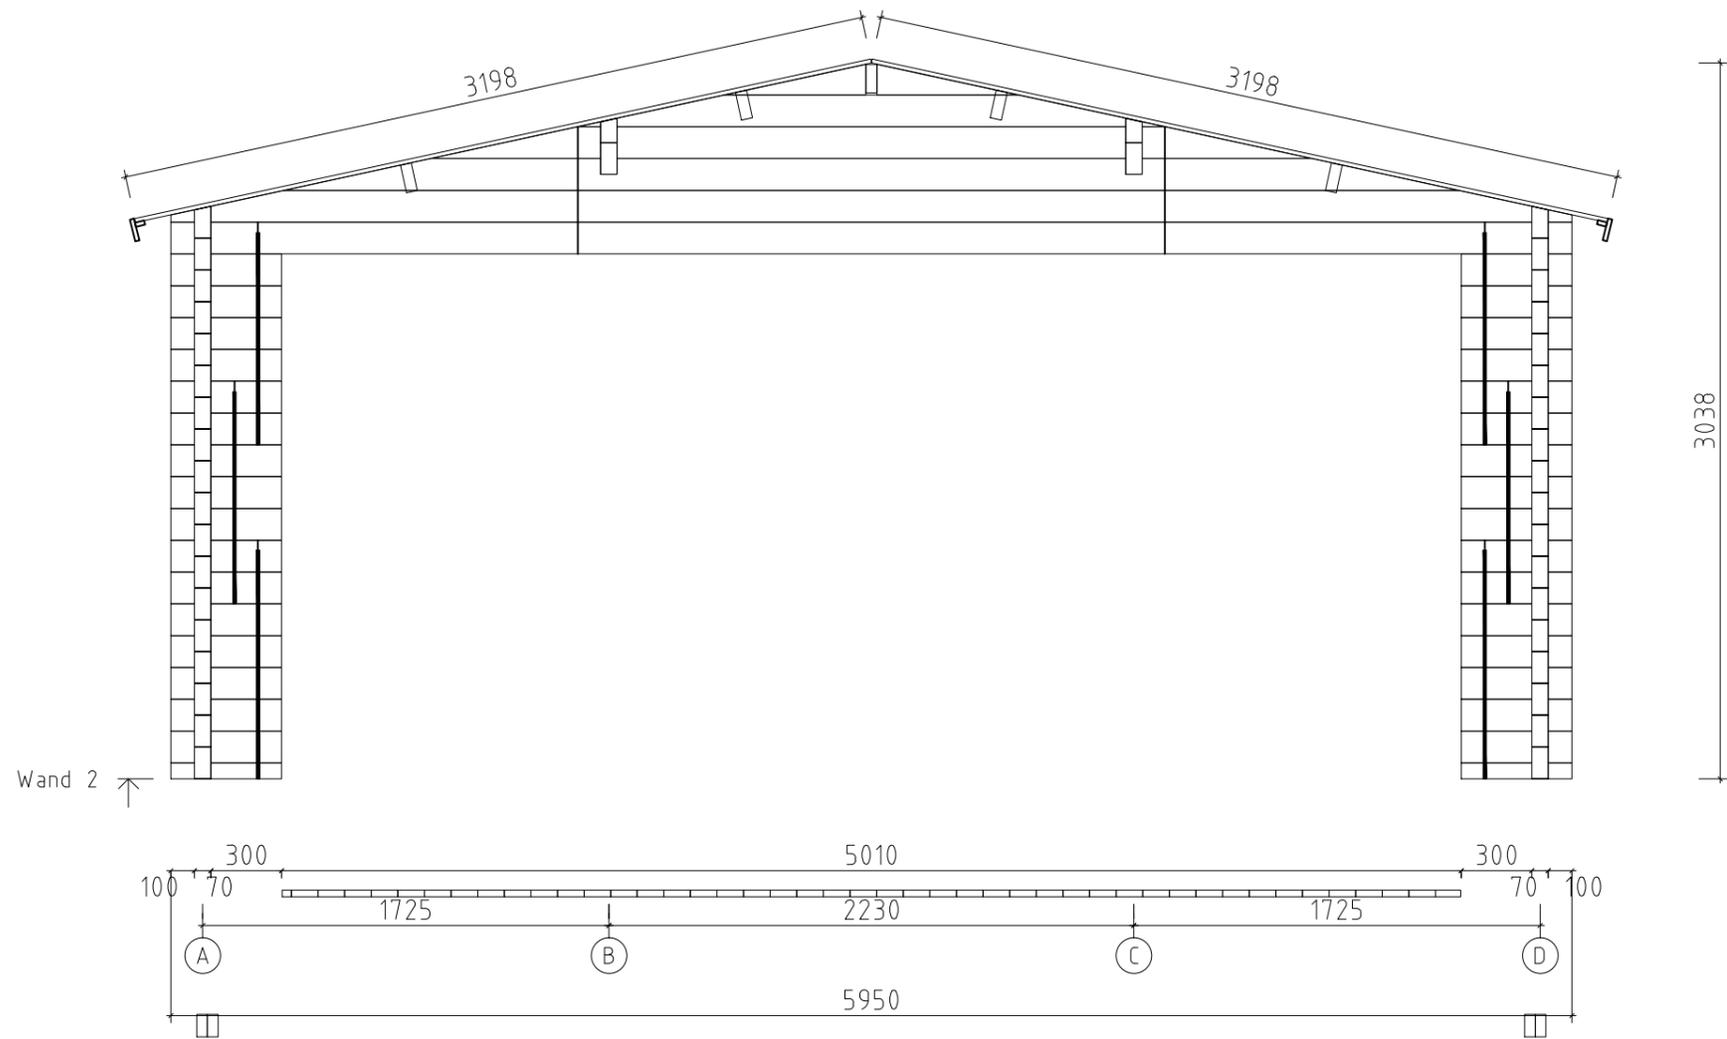

Julia F 595x595+VD_70		
WAND 2		
	7.0x13.5	05.06.2020

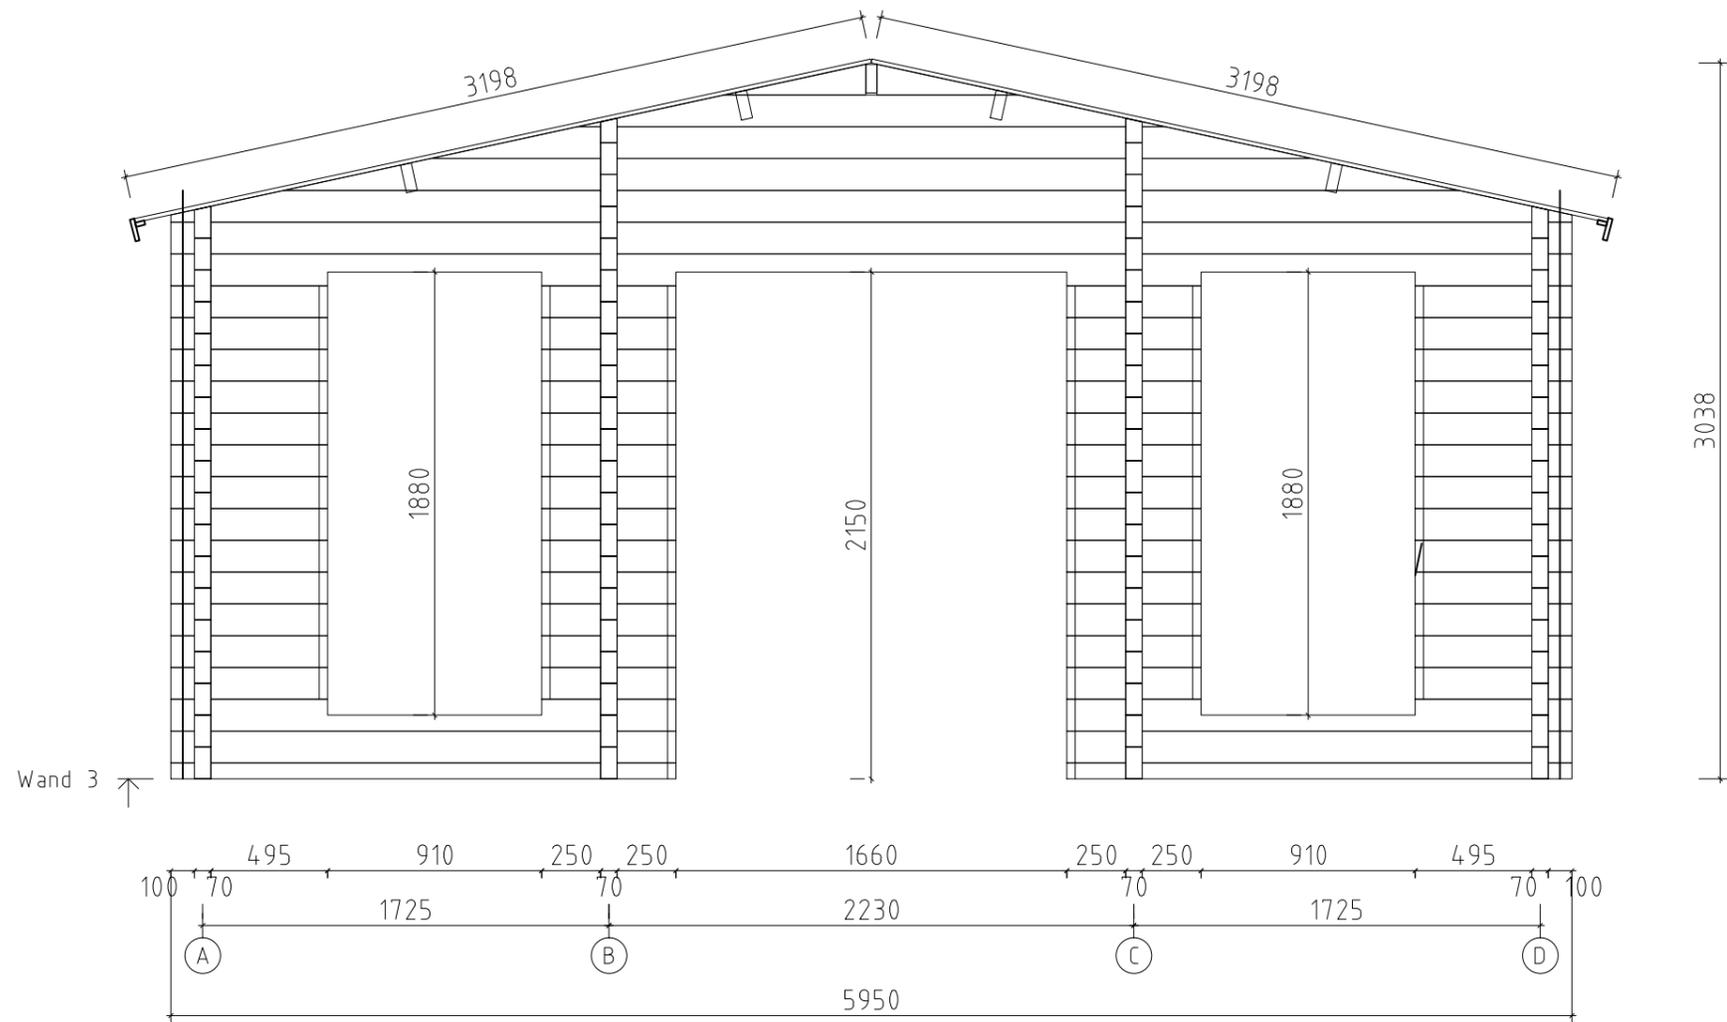

Julia F 595x595+VD_70		
WAND 3		
	7.0x13.5	05.06.2020

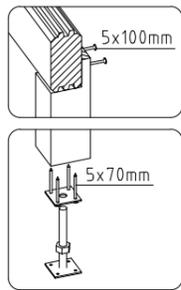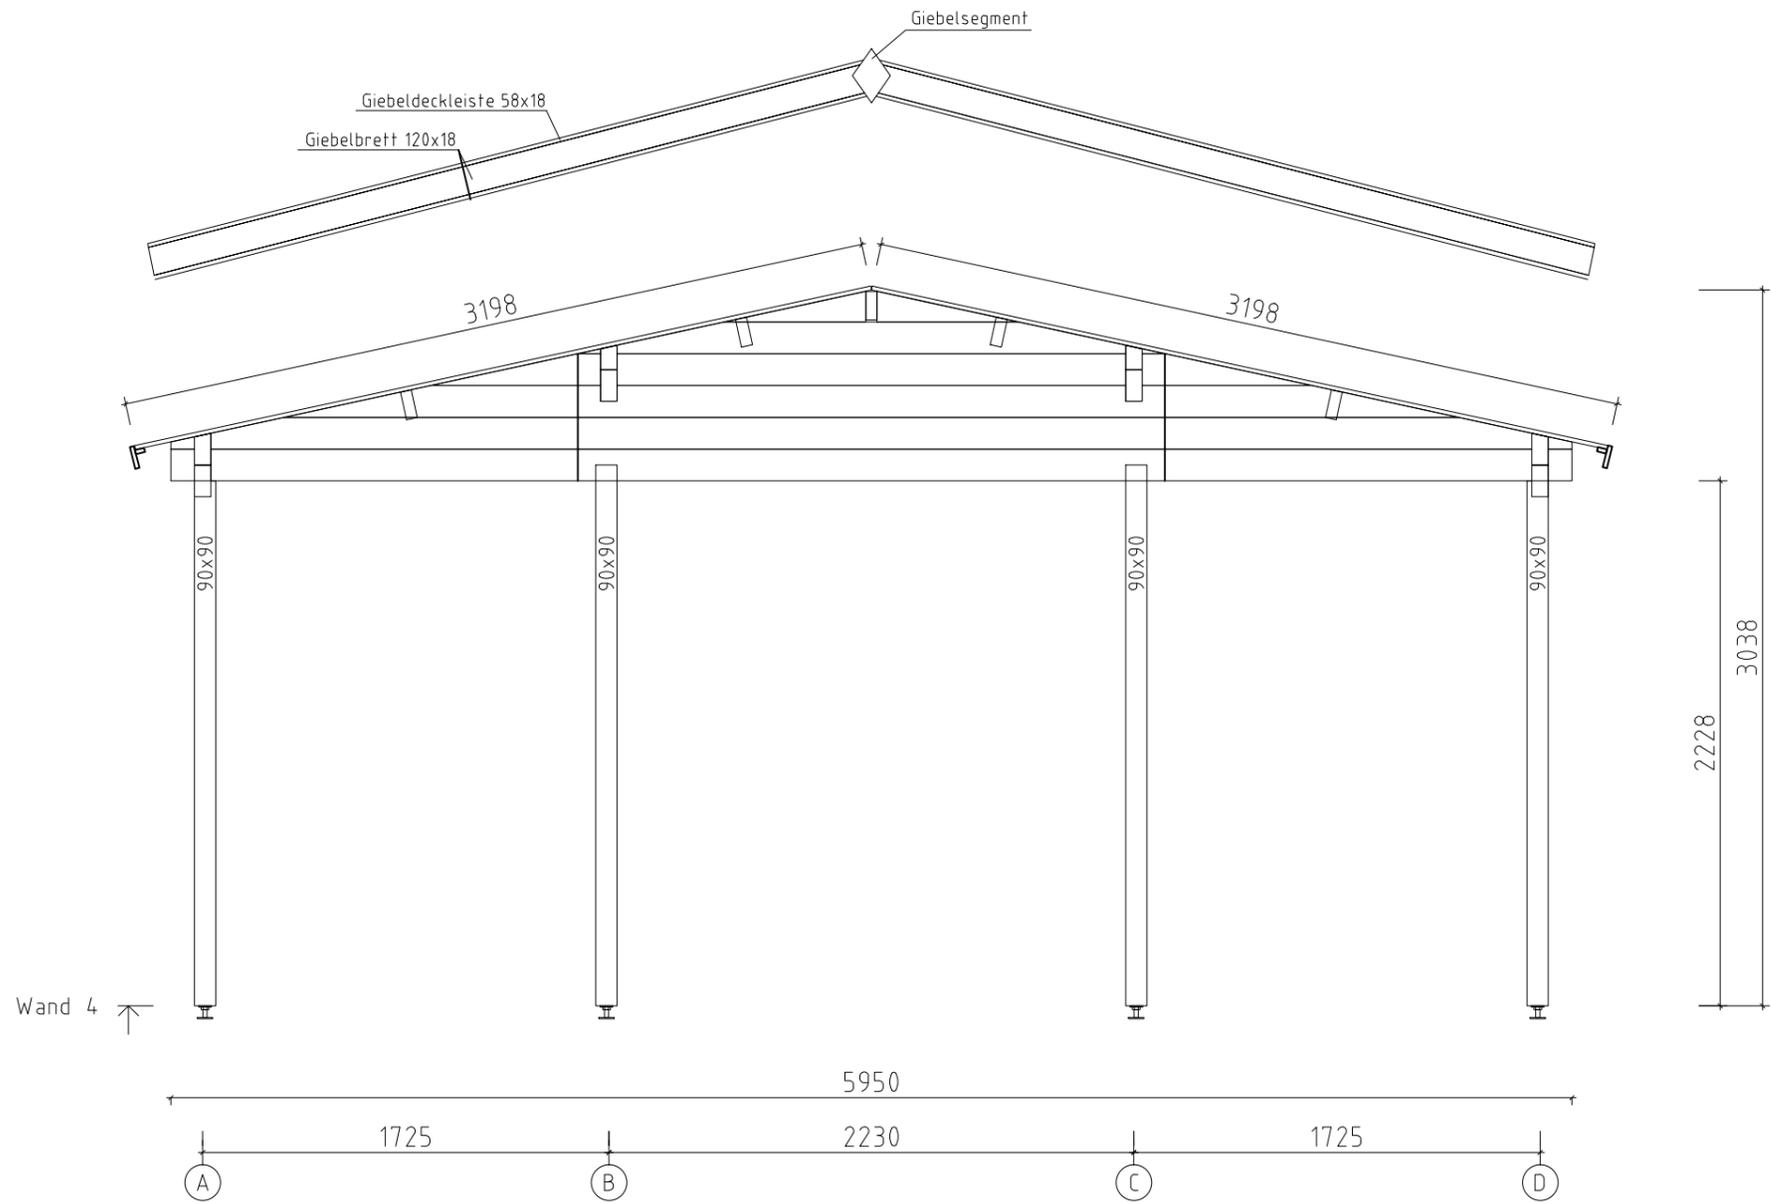

Julia F 595x595+VD_70		
WAND 4		
	7.0x13.5	05.06.2020