

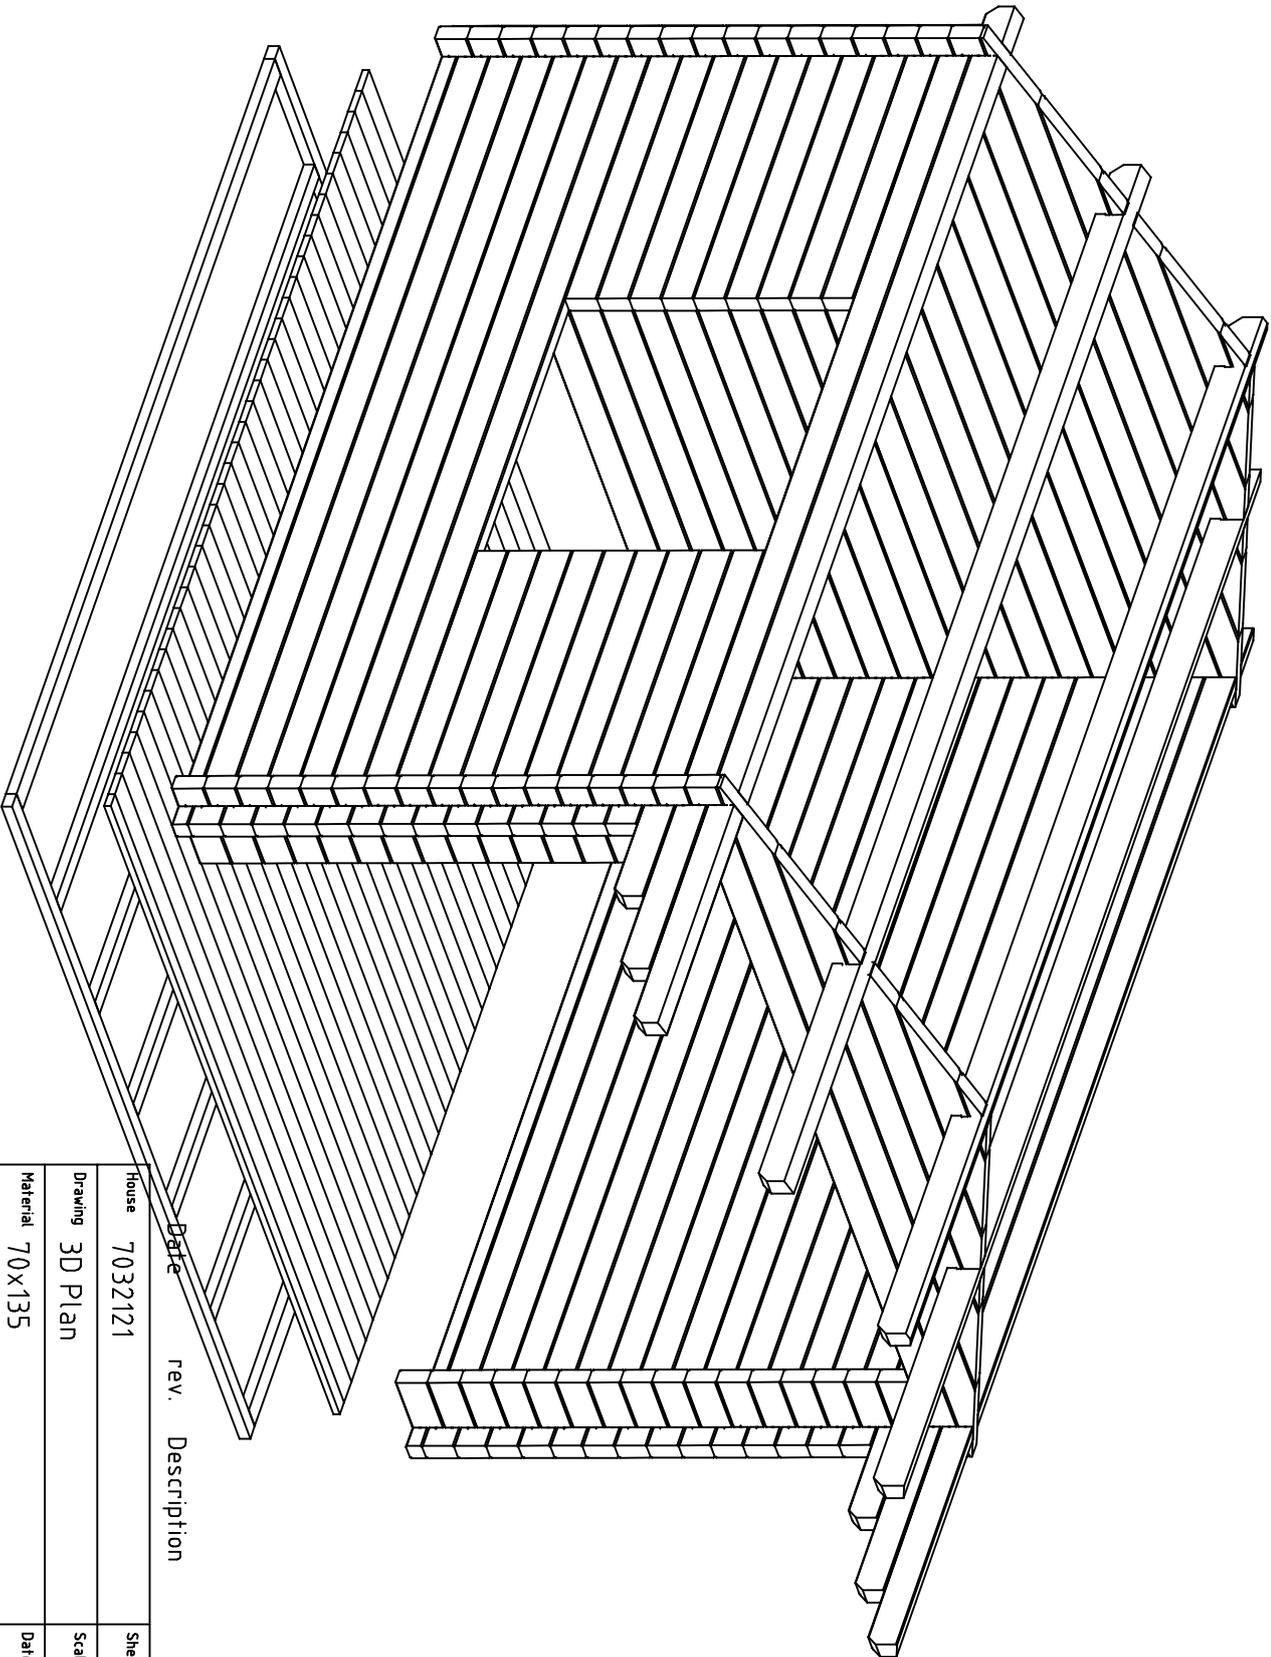
Date rev. Description

House	7032121	Sheet	1
-------	---------	-------	---

Drawing	3D Plan	Scale	
---------	---------	-------	--

Material	70x135	Date	24.01.2022
----------	--------	------	------------

Drawer	RP	File	7032121_3D.dwg
--------	----	------	----------------





Date rev. Description

House	7032121	Sheet	2
-------	---------	-------	---




Drawing	3D Plan	Scale	
---------	---------	-------	--

Material	70x135	Date	24.01.2022
----------	--------	------	------------


Drawer	RP	File	7032121_3D.dwg
--------	----	------	----------------

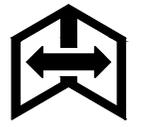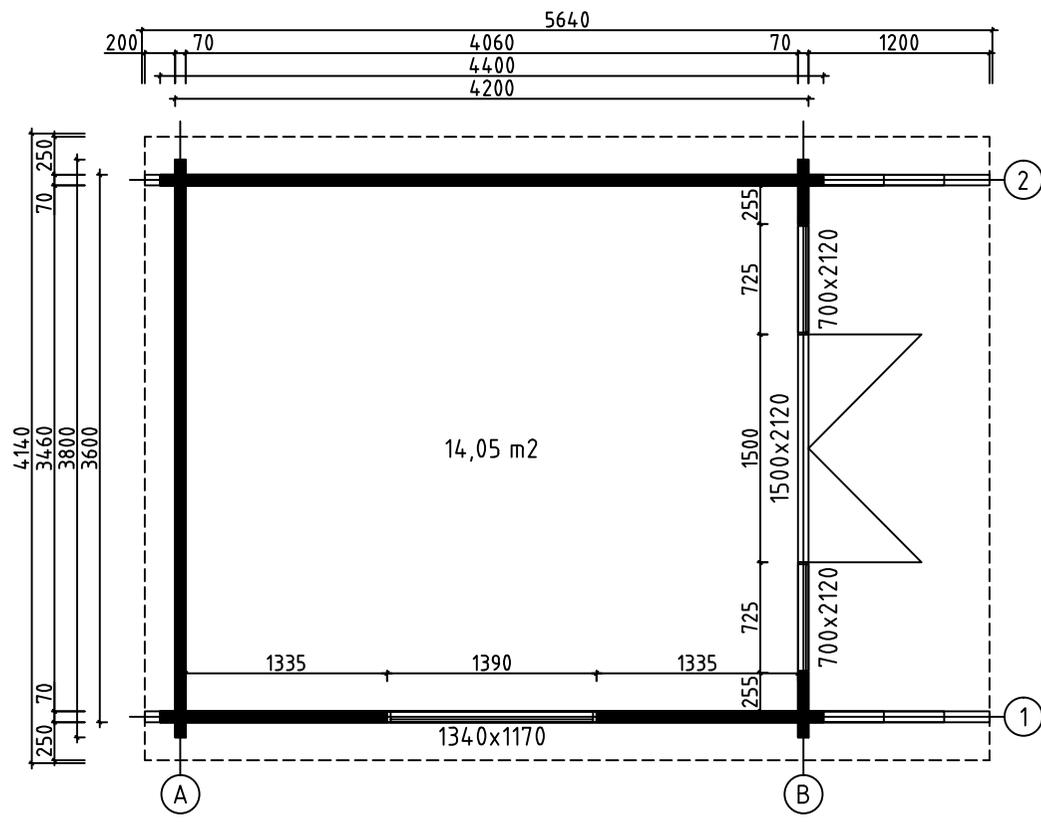



House	7032121	Sheet	3
Drawing	GRUNDPLAN-GRUNDPLAN-PLAN	Scale	1:50
Material	70x135	Date	24.01.2022
Drawer	RP	File	7032121.dwg

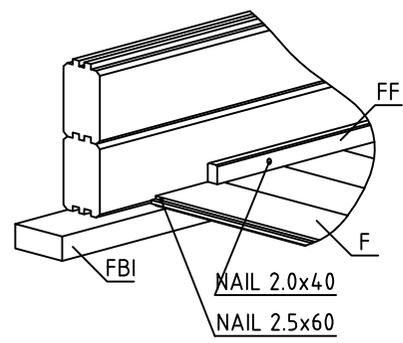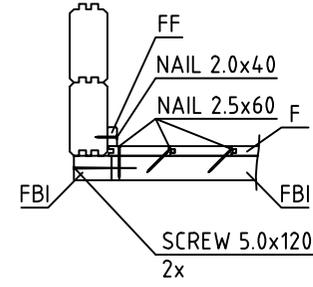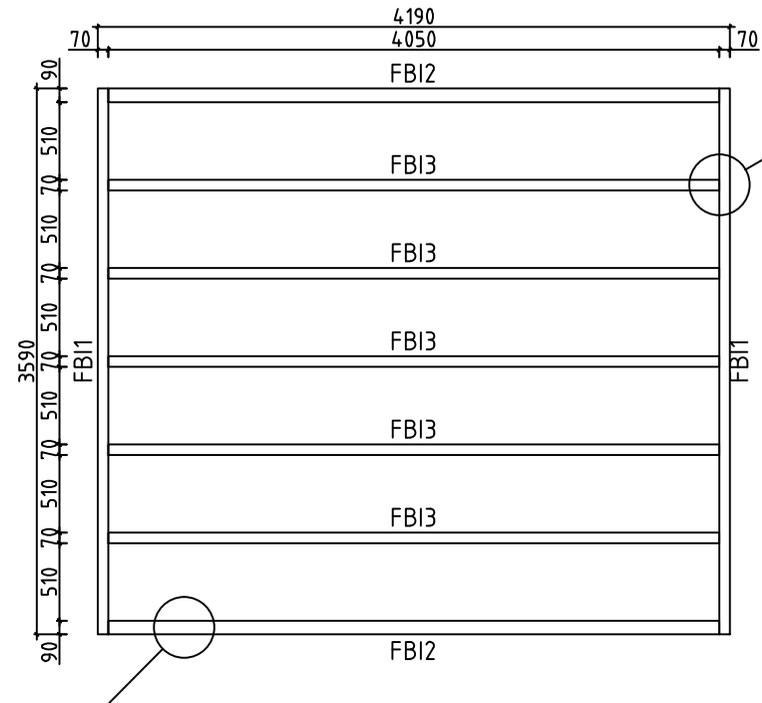


House	7032121	Sheet	4
Drawing	FLOORBEAMS-FUSSBODENBALKEN-VLOERBALKEN	Scale	1:50
Material	70x45, 90x45	Date	24.01.2022
Drawer	RP	File	7032121.dwg

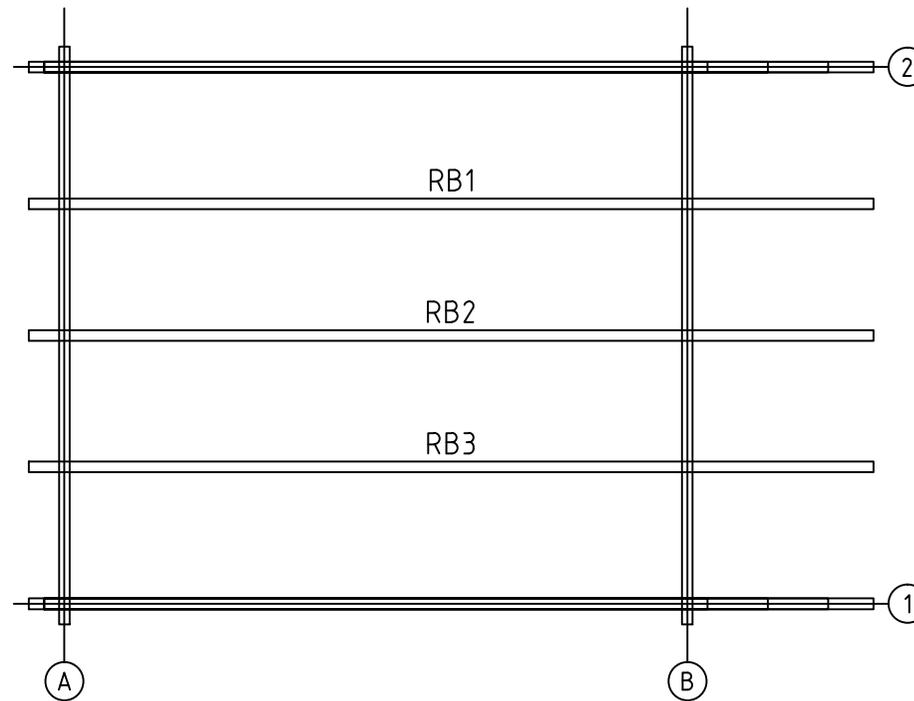


House	7032121	Sheet	5
Drawing	ROOFBEAMS-DACHBALKEN-DAKBALK	Scale	1:50
Material	70x140	Date	24.01.2022
Drawer	RP	File	7032121.dwg

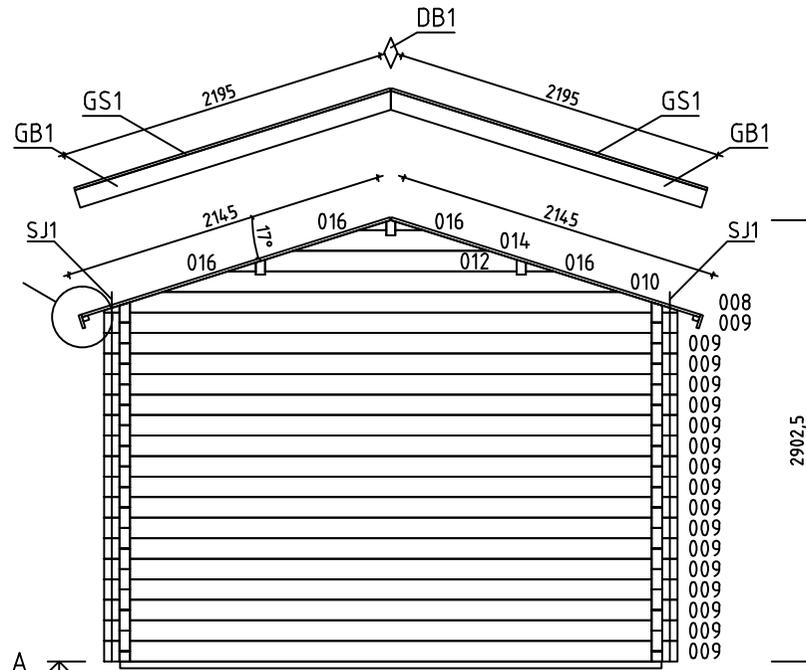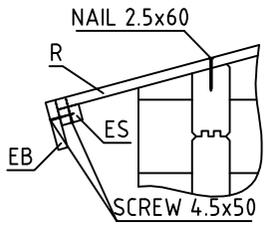


Wall-Wand-Muur A

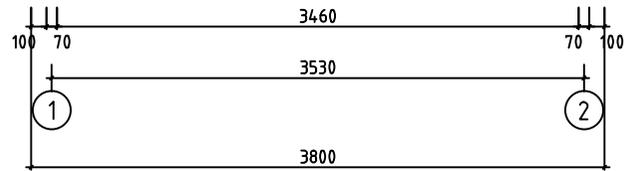


House	7032121	Sheet	6
Drawing	WALL-WAND-MUUR A	Scale	1:50
Material	70x135	Date	24.01.2022
Drawer	RP	File	7032121.dwg

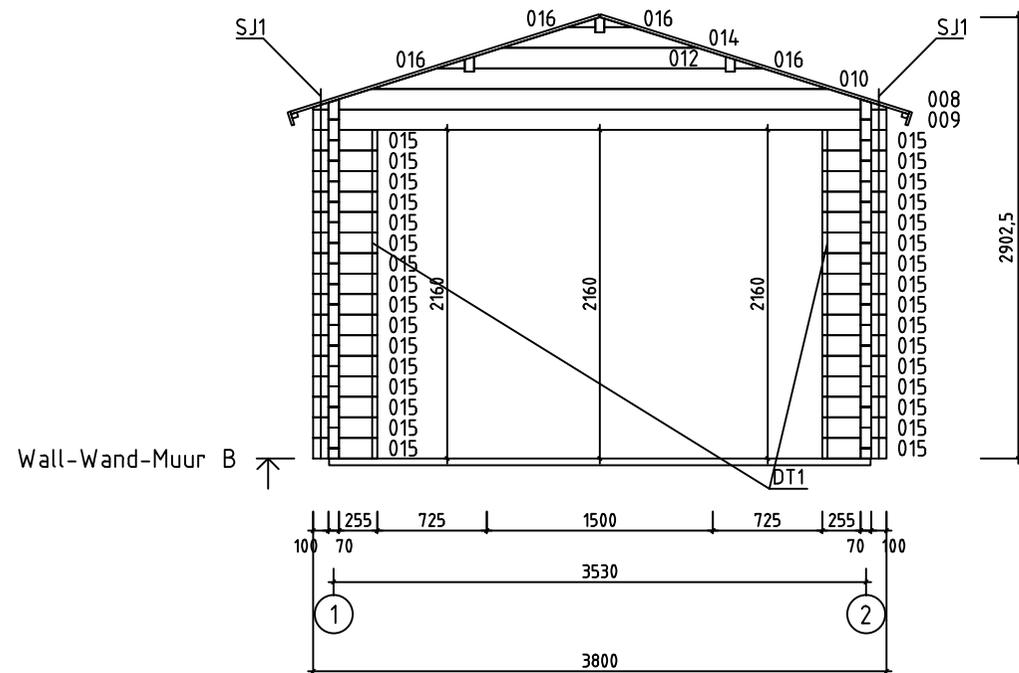

















House	7032121	Sheet	7
Drawing	WALL-WAND-MUUR B	Scale	1:50
Material	70x135	Date	24.01.2022
Drawer	RP	File	7032121.dwg




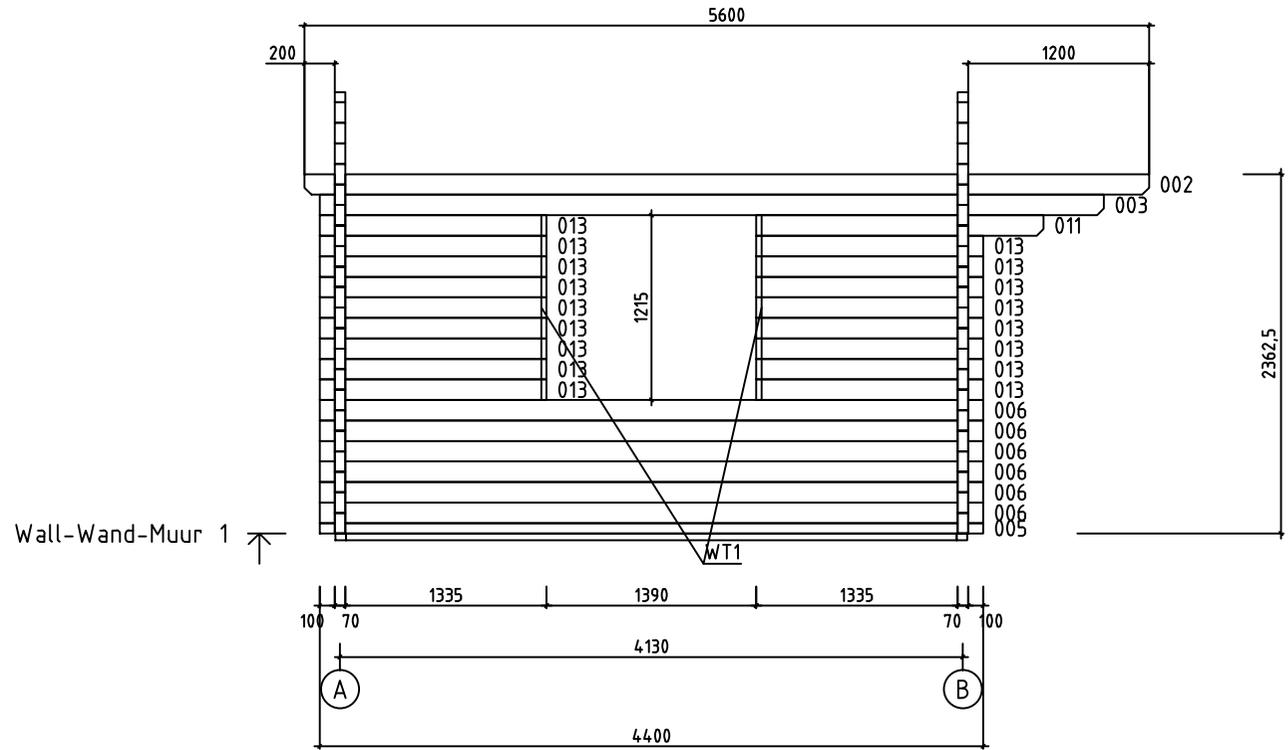


House	7032121	Sheet	8
Drawing	WALL-WAND-MUUR 1	Scale	1:50
Material	70x135	Date	24.01.2022
Drawer	RP	File	7032121.dwg

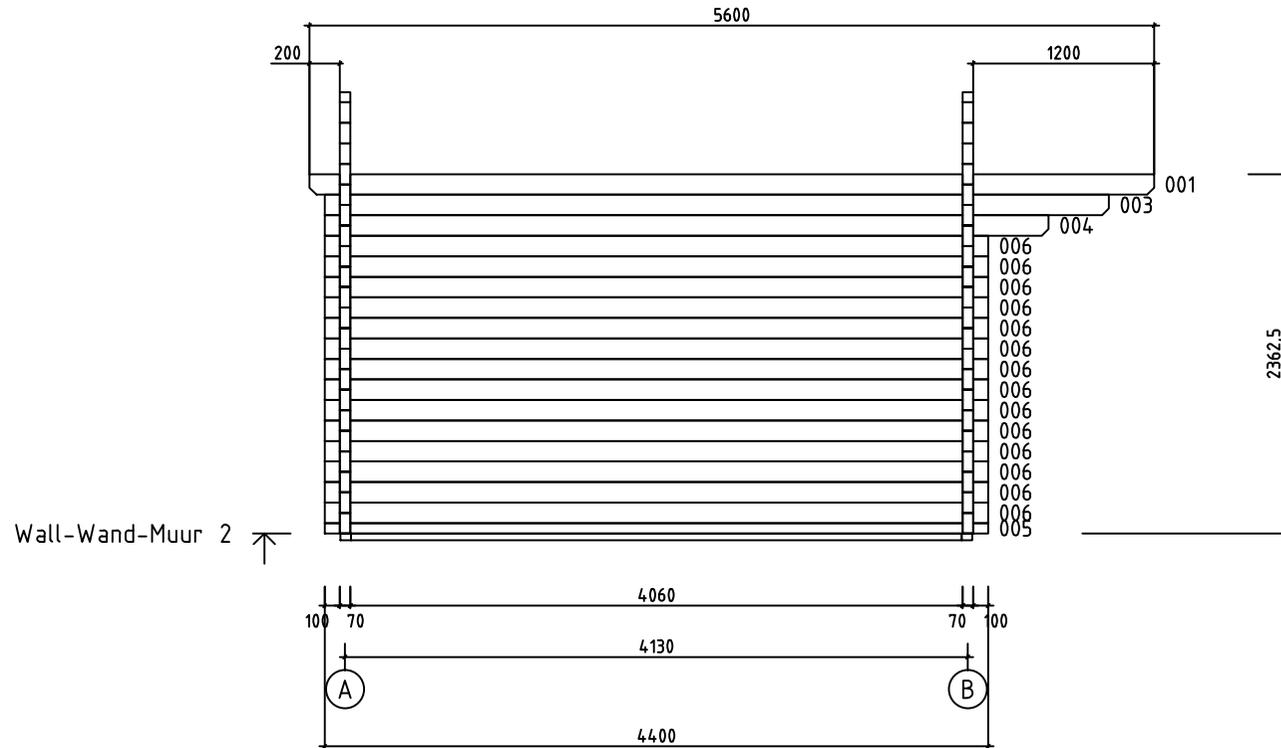

House	7032121	Sheet	9
Drawing	WALL-WAND-MUUR 2	Scale	1:50
Material	70x135	Date	24.01.2022
Drawer	RP	File	7032121.dwg

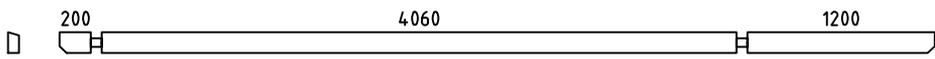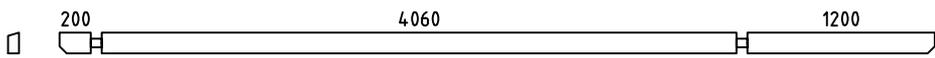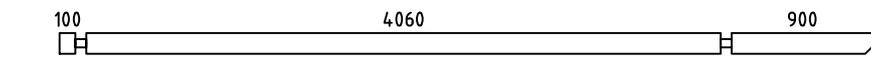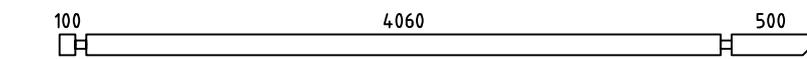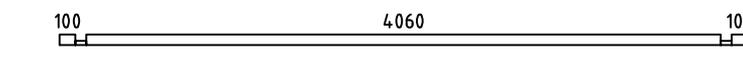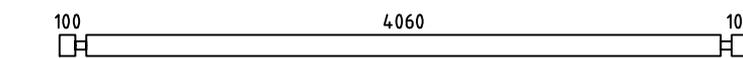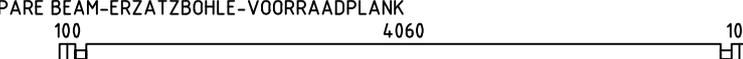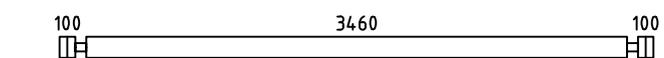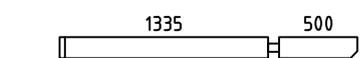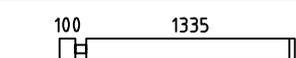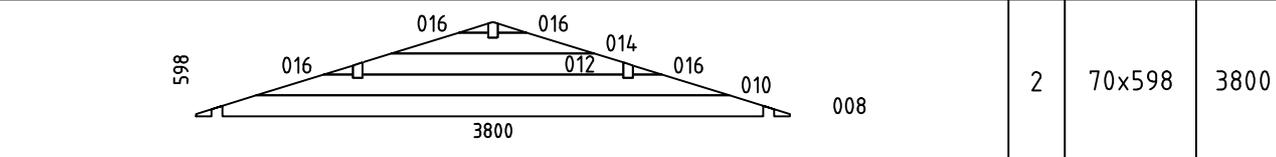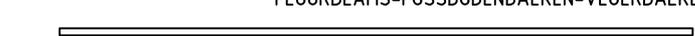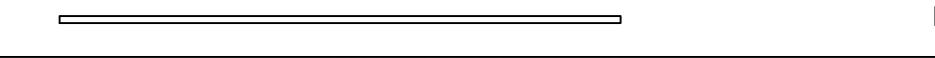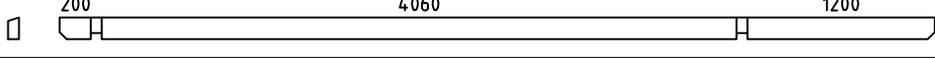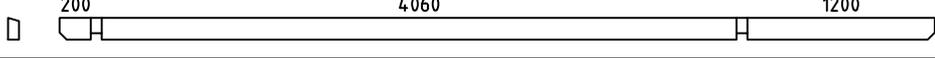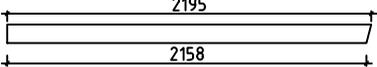Pos	Specification-Bestimmung-Omschrijving	Pcs	Profile (mm)	L (mm)		
001		1	70x135	5600		
002		1	70x135	5600		
003		2	70x135	5200		
004		1	70x135	4800		
005		2	70x68	4400		
006		20	70x135	4400		
007	SPARE BEAM-ERZATZBOHLE-VOORRAADPLANK 	1	70x135	4400		
009		18	70x135	3800		
011		1	70x135	1905		
013		17	70x135	1505		
015		32	70x135	425		
WA-1 WB-1		2	70x598	3800		
HB	HIT BLOCK-SCHLAGHÖLZER-BLAZENPLANK 	2	70x135	300		
FBI2	FLOORBEAMS-FUSSBODENBALKEN-VLOERBALKEN 	IMM	2	90x45	4050	
FBI3	FLOORBEAMS-FUSSBODENBALKEN-VLOERBALKEN 	IMM	5	70x45	4050	
FBI1	FLOORBEAMS-FUSSBODENBALKEN-VLOERBALKEN 	IMM	2	70x45	3590	
RB3	ROOFBEAMS-DACHBALKEN-DAKBALK 	1	70x140	5600		
RB1	ROOFBEAMS-DACHBALKEN-DAKBALK 	1	70x140	5600		
RB2	ROOFBEAMS-DACHBALKEN-DAKBALK 	1	70x140	5600		
F1	FLOORBOARD-FUSSBODENBRETT-VLOERPLANK  or-oder-of	36+1 47+1	28x114 28x88	3455		
R1	ROOFBOARD-DACHBRETT-DAKPLANK  or-oder-of	100+2 130+2	18x114 18x88	2145		
FF1	FLOOR FILLET-FUSSBODENLEISTE-VLOERPLINT 		18x35	16m		
GB1	GABLE BOARD-GIEBELBLENDE-GEVELPLANK 	4	18x120	2195		
GS1	ROOF FELT FILLET-GIEBELLEISTE-GEVELLIJST 	4	18x70	2195		
House	7032121	Material	File	7032121.dwg	Sheet	10

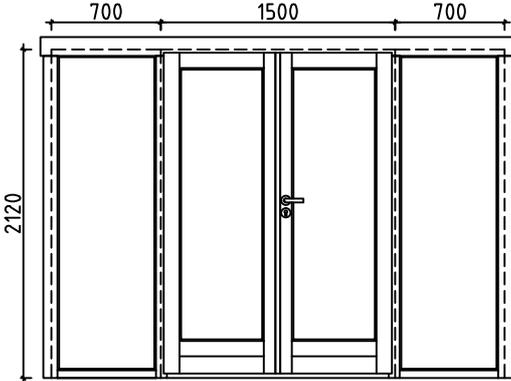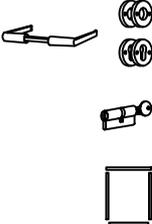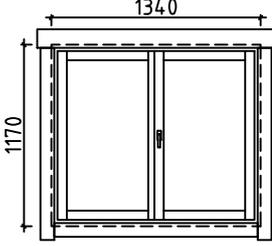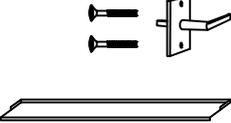Pos	Specification-Bestimmung-Omschrijving	Pcs	Profile (mm)	L (mm)
EB1	EAVE BOARD-TRAUFBRETT-AFDEKPLANK 	4	18x90	2800
ES1	EAVE SLAT-TRAUFENLEISTE-AFDEKLIJST 	4	30x40	2800
DB1	DIAMOND-RAUTE-DIAMANT 	2	18x90	200
DT1	DOOR ASSEMBLING PROFILE-TÜR INSTALLIERUNGSPROFIL -DEUR INSTALLATIE PROFIL 	2	70x43	2120
WT1	WINDOW ASSEMBLING PROFILE-FENSTER INSTALLIERUNGSPROFIL -VENSTER INSTALLATIE PROFIL 	2	70x43	1170
SJ1	SCREW JOINT-GEWINDESTANGE -STELSCHROEF 	4	M10	2360
	NAIL-NAGEL-NAGEL FOR-FÜR-VOOR FF1 	40	∅2.0	40
	NAIL-NAGEL-NAGEL FOR-FÜR-VOOR F1, R1 	730	∅2.5	60
	SCREWS-SCHRAUBEN-SCHROEF FOR-FÜR-VOOR GB1, GS1, EB1, ES1, DB1 	80	∅4.5	50
	SCREWS-SCHRAUBEN-SCHROEF FOR-FÜR-VOOR 005 	10	∅4.5	90
	SCREWS-SCHRAUBEN-SCHROEF FOR-FÜR-VOOR FBI1, FBI2, FBI3 	30	∅5.0	120
	SCREWS-SCHRAUBEN-SCHROEF FOR-FÜR-VOOR RB1, RB2, RB3 	6	∅6.0	160
	DOUBLE DOOR-DOPPEL TÜR-DUBBELE DEUR (right-rechts-rechts) AST_PRE P	1	1500	2120
	WINDOW-FENSTER-VENSTER (closed-feststehend-gesloten) AST_ISO_K	2	700	2120
	 	1		
	DOUBLE WINDOW-DOPPEL FENSTER-DUBBELE VENSTER (right-rechts-rechts) AST_1H P	1	1340	1170
	 	1		

#001	2	5600	1
#002	1	5600	1
#003	1,2	5200	2
#004	2	4800	1
#005	1,2	4400	2
#006	1,2	4400	20
#007		4400	1
#008	A,B	3800	2
#009	A,B	3800	18
#010	A,B	3028	2
#011	1	1905	1
#012	A,B	1670	2
#013	1	1505	17
#014	A,B	1298	2
#015	B	425	32
#016	A,B	186	8