

Date rev. Description

V 1.0

House 4440820

Sheet 1

Drawing 3D


Scale

Material 44x135

Date 21.07.2025

Drawer K.K.

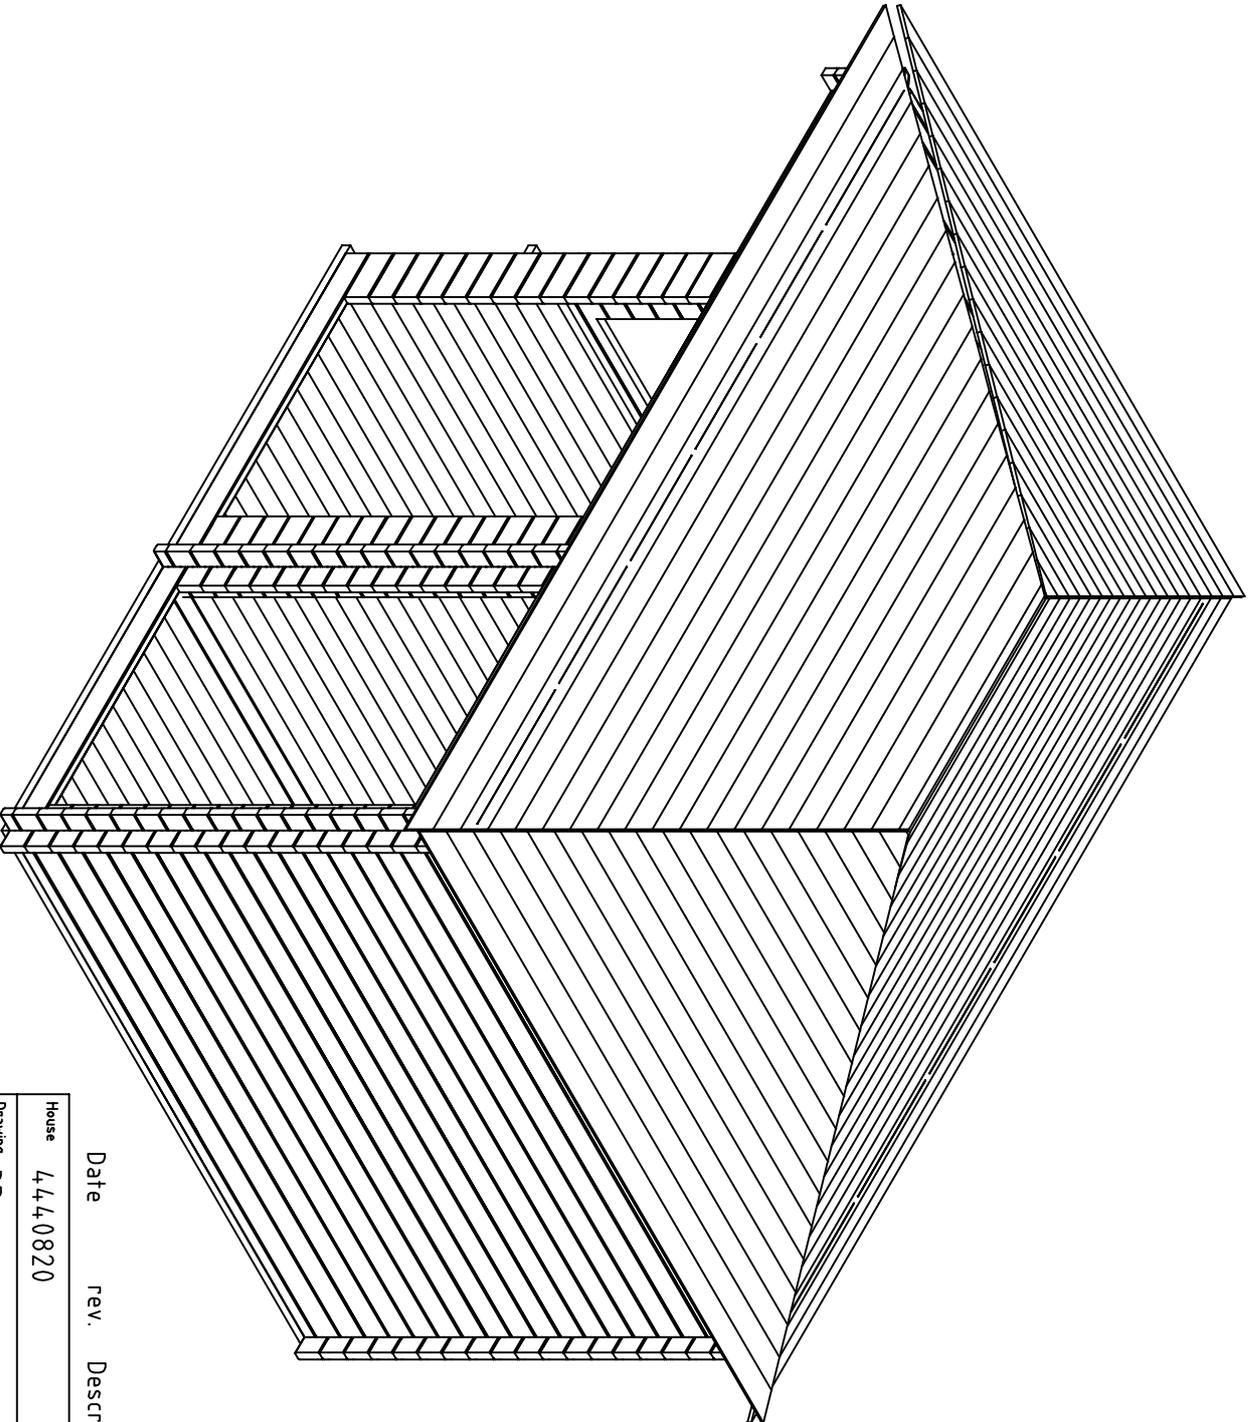File 4440820 3D.dwg






Date rev. Description V 1.0

House 4440820 Sheet 2




Drawing 3D Scale

Material 44x135 Date 21.07.2025

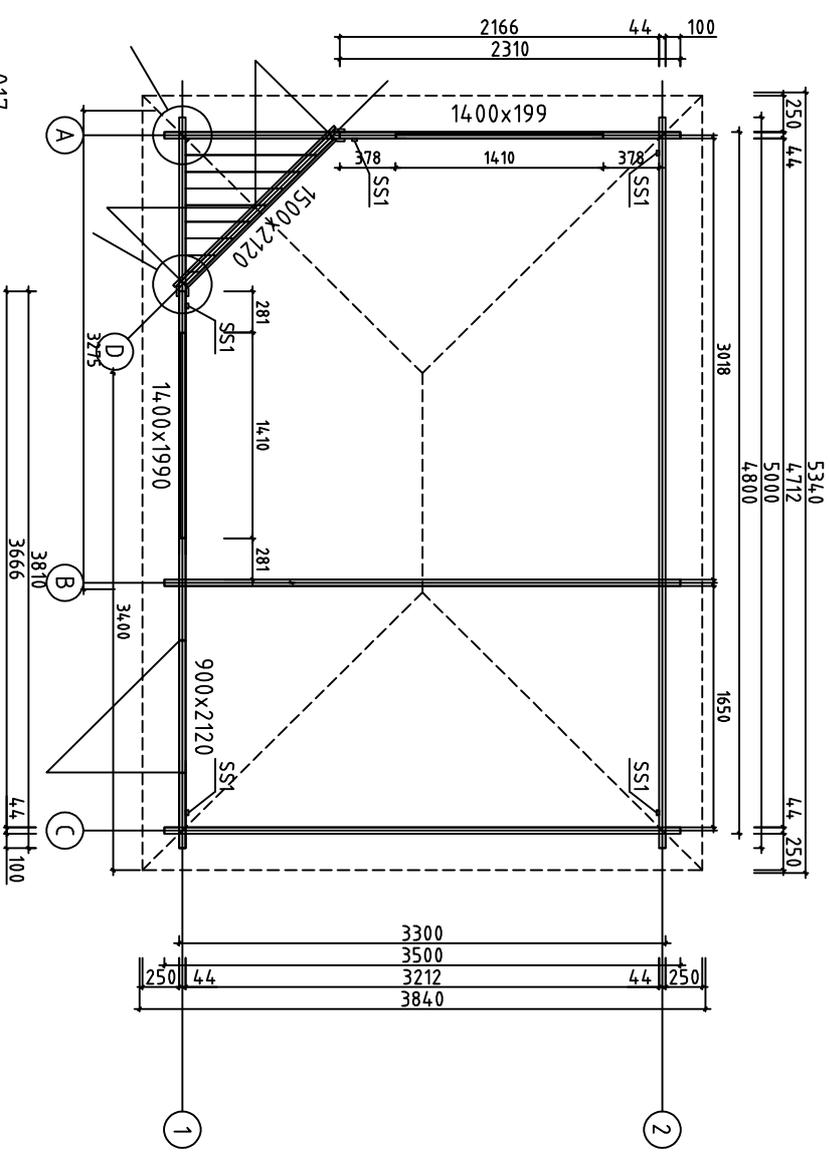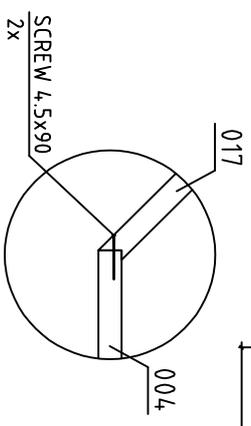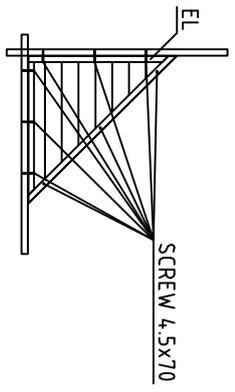
Drawer K.K. File 4440820 3D.dwg








House	4440620	Sheet	3
Drawing	GRUNDPLAN-GRUNDPLAN-PLAN	Scale	1:50
Material	44x135	Date	21.07.2025
Drawer	K.K.	File	4440620.dwg

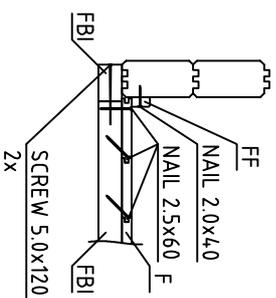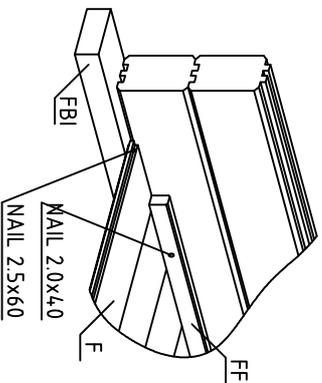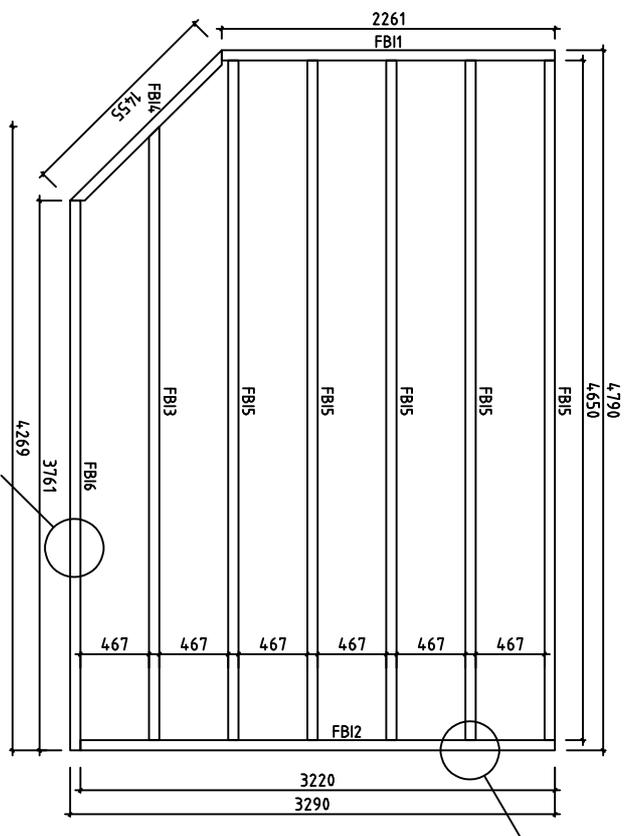





House	4440620	Sheet	4
Drawing	FLOORBEAMS-FUSSBODENBALKEN-VLOERBALKEN	Scale	1:50
Material	70x45	Date	21.07.2025
Drawer	K.K.	File	4440620.dwg

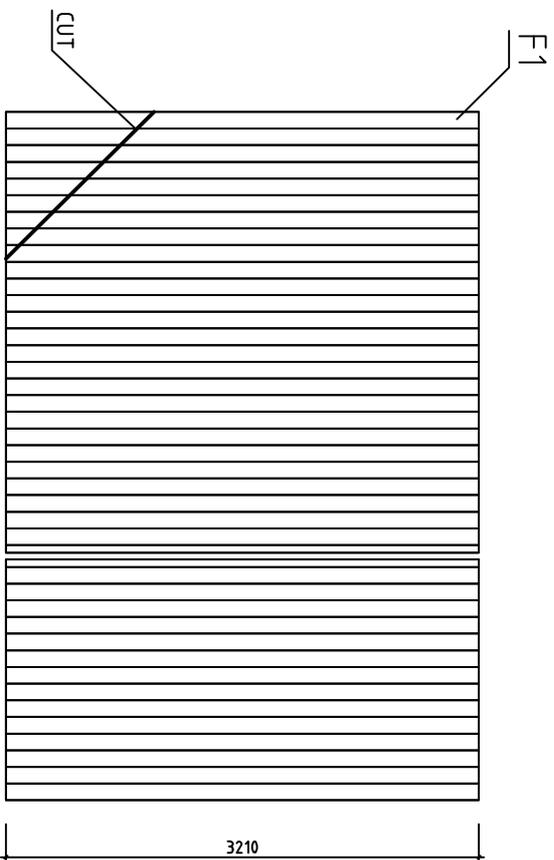



House	4440620	Sheet	5
Drawing	FLOORBOARD-FUSSBODENBRETT-VLOERPLANK	Scale	1:50
Material	18x114	Date	21.07.2025
Drawer	K.K.	File	4440620.dwg

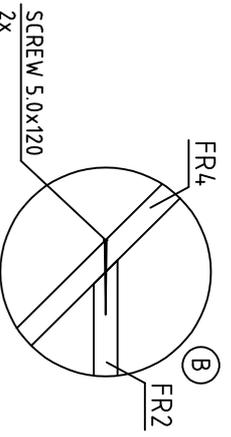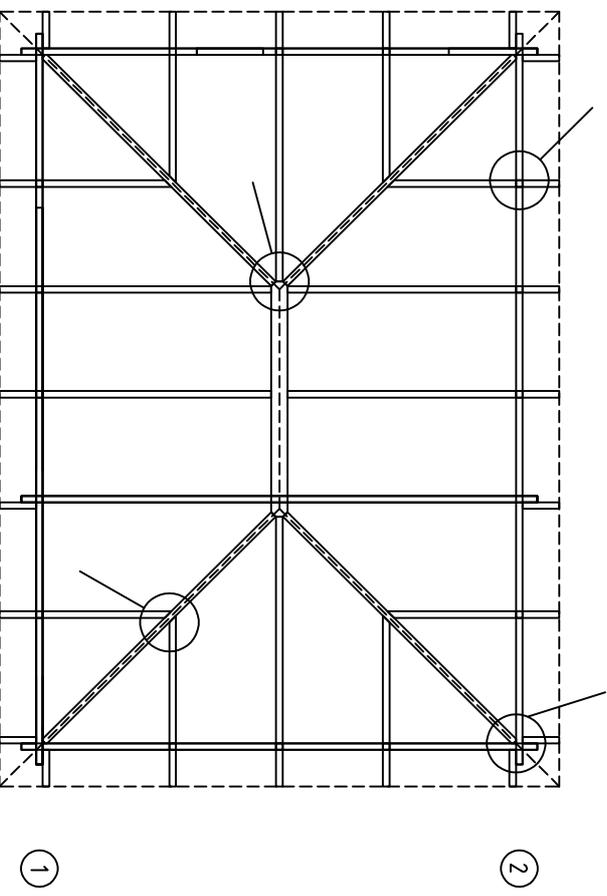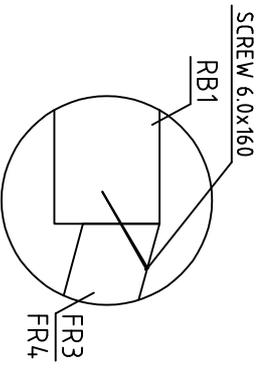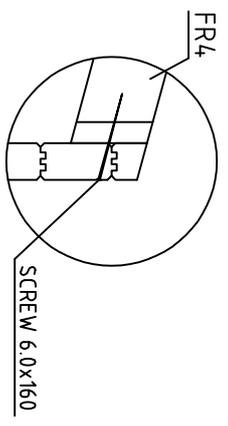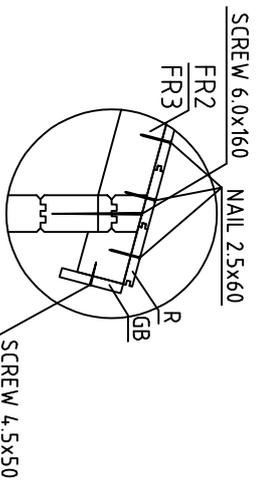


House	4440620	Sheet	6
Drawing	ROOFBEAMS-DACHBALKEN-DAKBALK	Scale	1:50
Material	43x140, 45x90	Date	21.07.2025
Drawer	K.K.	File	4440620.dwg

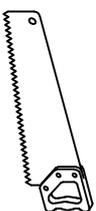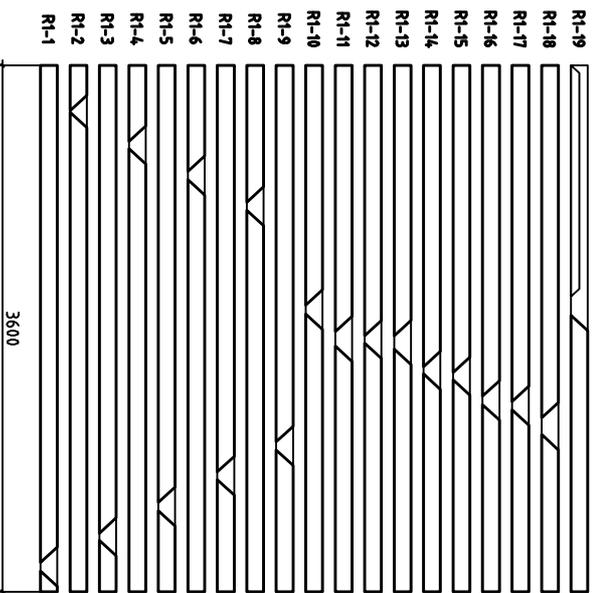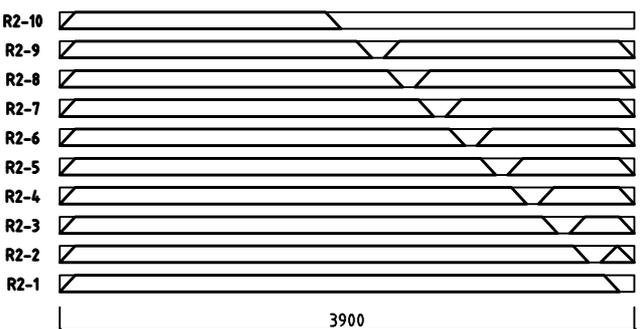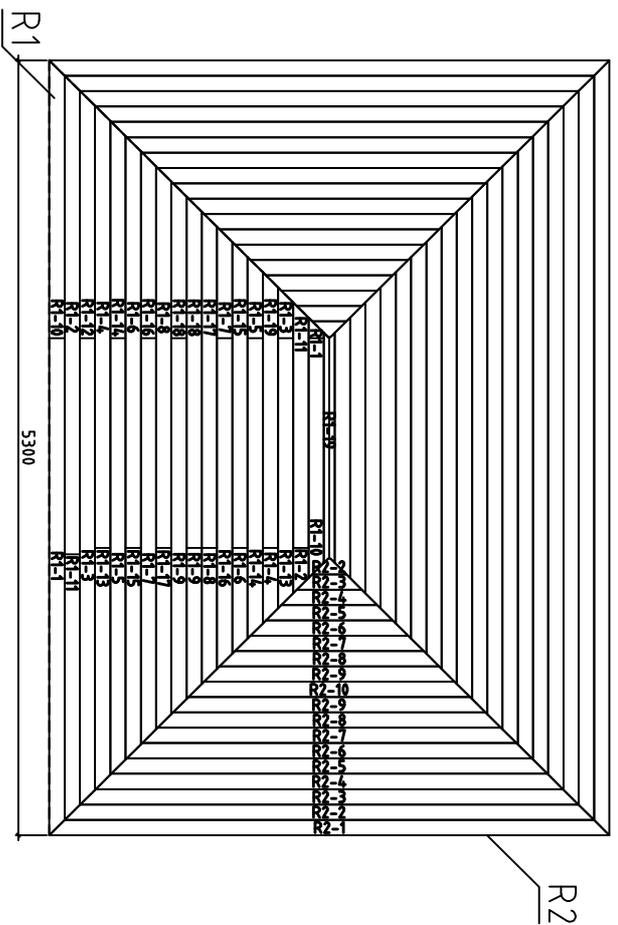


House	4440620	Sheet	7
Drawing	ROOFBOARD-DACHBRETT-DACKPLANK	Scale	1:50
Material	18x114	Date	21.07.2025
Drawer	K.K.	File	4440620.dwg

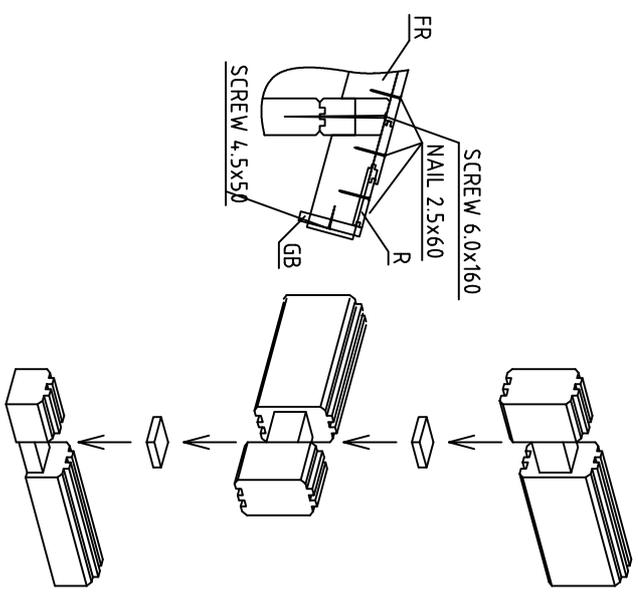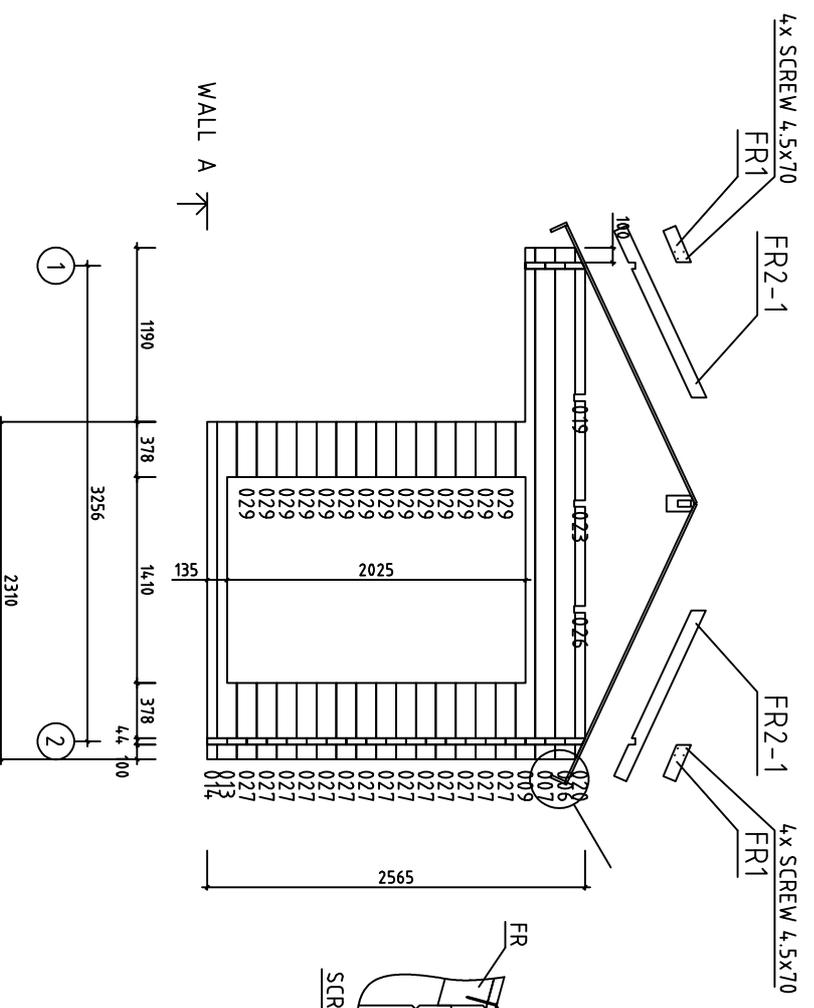


House	4440620	Sheet	8
Drawing	WALL A	Scale	1:50
Material	44x135	Date	21.07.2025
Drawer	K.K.	File	4440620.dwg

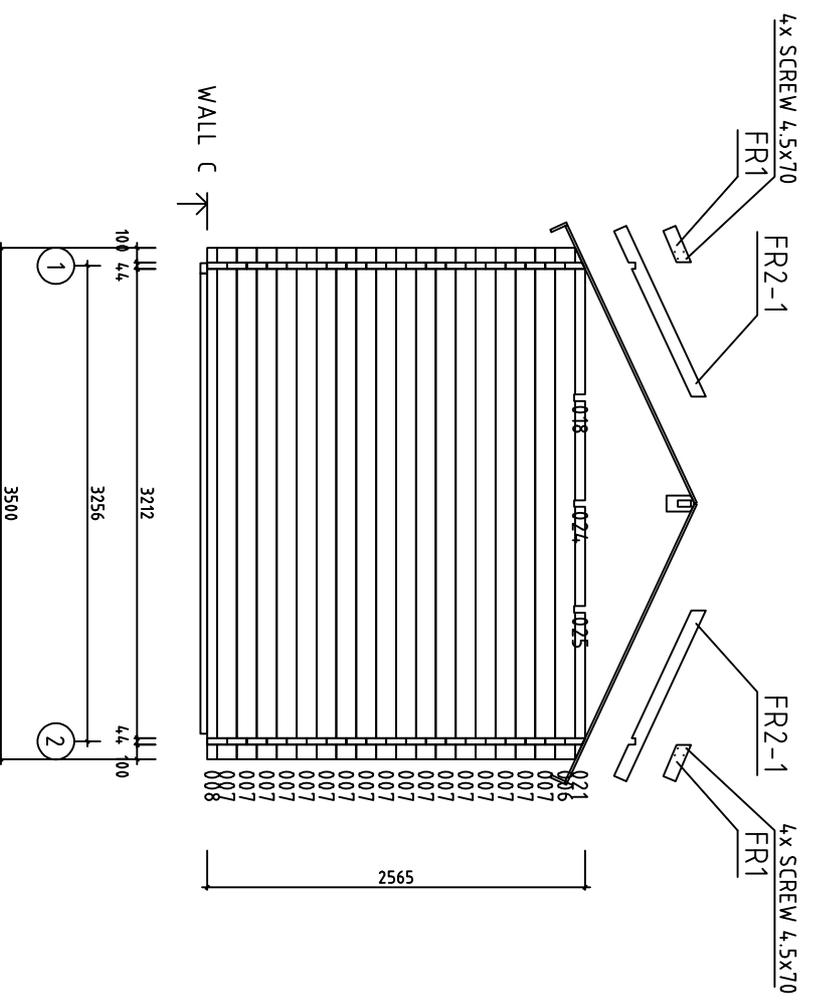




















House	4440620	Sheet	10
Drawing	WALL C	Scale	1:50
Material	44x135	Date	21.07.2025
Drawer	K.K.	File	4440620.dwg

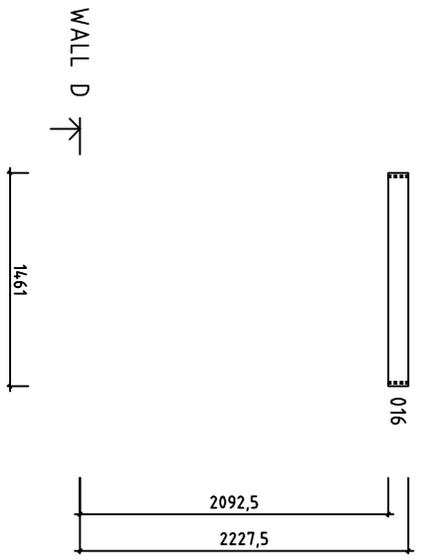







House	4440620	Sheet	11
Drawing	WALL D	Scale	1:50
Material	44x135	Date	21.07.2025
Drawer	K.K.	File	4440620.dwg

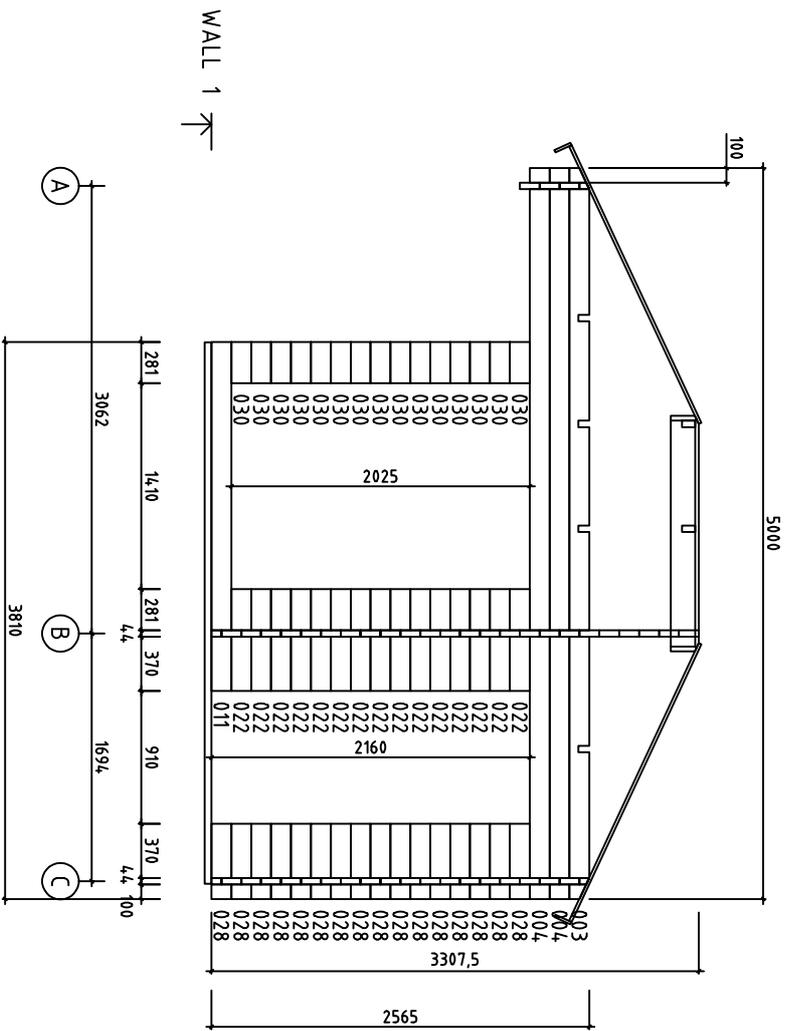

House	4440620	Sheet	12
Drawing	WALL 1	Scale	1:50
Material	44x135	Date	21.07.2025
Drawer	K.K.	File	4440620.dwg

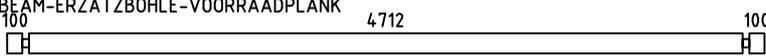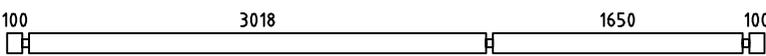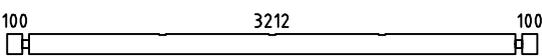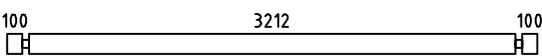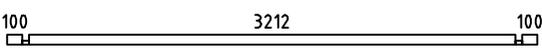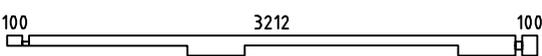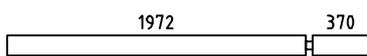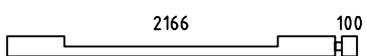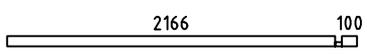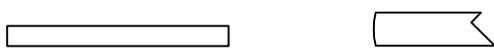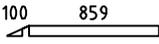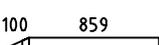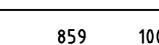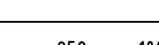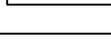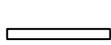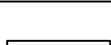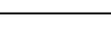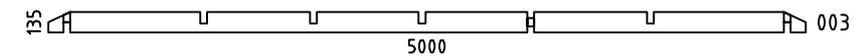Pos	4440620	Pcs	Profil (mm)	L (mm)
001	SPARE BEAM-ERZATZBOHLE-VOORRAADPLANK 	1	44x135	5000
004		20	44x135	5000
006		2	44x135	3500
007		36	44x135	3500
008		2	44x68	3500
009		1	44x135	3500
011		1	44x135	2386
013		1	44x135	2310
014		1	44x68	2310
016		1	44x135	1461
018		1	44x68	1003
019		1	44x68	1003
020		1	44x68	1003
021		1	44x68	1003
022		15	44x135	695
023		1	44x68	680
024		1	44x68	680
025		1	44x68	680
026		1	44x68	679
027		14	44x135	522
028		16	44x135	514
029		14	44x135	378
030		15	44x135	281
HB	HIT BLOCK-SCHLAGHÖLZER-BLAZENPLANK 	2	44x135	300
W1-1		1	44x135	5000

Pos	4440620		Pcs.	Profil (mm)	L (mm)	
W2-1			1	44x135	5000	
WB-1			1	44x787	3500	
FBI5	FLOORBEAMS-FUSSBODENBALKEN-VLOERBALKEN 		IMM	5	70x45	4650
FBI6	FLOORBEAMS-FUSSBODENBALKEN-VLOERBALKEN 		IMM	1	70x45	3761
FBI2	FLOORBEAMS-FUSSBODENBALKEN-VLOERBALKEN 		IMM	1	70x45	3220
FBI1	FLOORBEAMS-FUSSBODENBALKEN-VLOERBALKEN 		IMM	1	70x45	2261
FBI3	FLOORBEAMS-FUSSBODENBALKEN-VLOERBALKEN 		IMM	1	45x70	4200
FBI4	FLOORBEAMS-FUSSBODENBALKEN-VLOERBALKEN 		IMM	1	45x70	1455
FR4	RAFTER-SPARREN-DAKSPAR 		6	45x90	2033	
FR3	RAFTER-SPARREN-DAKSPAR 		8	45x90	1295	
FR1	RAFTER-SPARREN-DAKSPAR 		10	45x90	276	
FR2	RAFTER-SPARREN-DAKSPAR 		4	43x140	2378	
RB1	ROOFBEAMS-DACHBALKEN-DAKBALK 		1	110x190	1610	
F1	FLOORBOARD-FUSSBODENBRETT-VLOERPLANK	or-oder-of	55+1 42+1	18x88 18x114	3210	
R1	ROOFBOARD-DACHBRETT-DAKPLANK	or-oder-of	50+2 38+2	18x88 18x114	3600	
R2	ROOFBOARD-DACHBRETT-DAKPLANK	or-oder-of	26+2 20+2	18x88 18x114	3900	
FF1	FLOOR FILLET-FUSSBODENLEISTE-VLOERPLINT			18x35	22.5	
GB1 GB2	GABLE BOARD-GIEBELBLENDE-GEVELPLANK		4 2	18x120	2800 3900	
SS1	STORM SLAT-STURMLEISTE-STORMLIJST		5	18x35	2430	
EL	ELEMENT-ELEMENTE-ELEMENTEN 		1	48x1008	1008	
AB1	ASSEMBLING BOARD-MONTAGE BOARD-MONTAGE PLANK		2	15x30	30	
House 4440620		Material	File 4440620.dwg		Sheet 15	

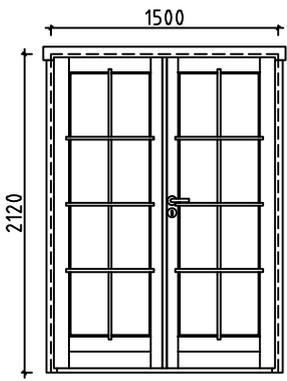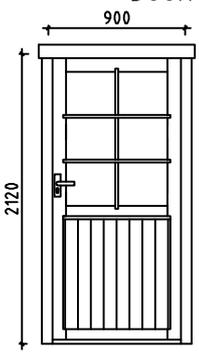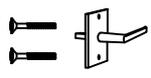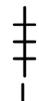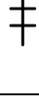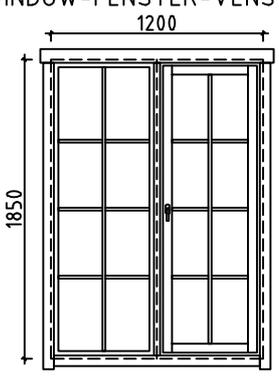Pos	4440620	Pcs.	Profil (mm)	L (mm)	
SCREWS-SCHRAUBEN-SCHROEF FOR-FÜR-VOOR	SS1		15	ø6.0	50
WASHER-SCHEIBE-SCHIJF FOR-FÜR-VOOR	SS1		15	ø6.0	18
NAIL-NAGEL-NAGEL FOR-FÜR-VOOR	FF1		40	ø2.0	40
NAIL-NAGEL-NAGEL FOR-FÜR-VOOR	F1, R1, R2		950	ø2.5	60
SCREWS-SCHRAUBEN-SCHROEF FOR-FÜR-VOOR	GB1, FS2, B1, P1, PR1		70	ø4.5	50
SCREWS-SCHRAUBEN-SCHROEF FOR-FÜR-VOOR	EL, FR1		40	ø4.5	70
SCREWS-SCHRAUBEN-SCHROEF FOR-FÜR-VOOR	007, 017, 023, 025, 026, 027		40	ø4.5	90
SCREWS-SCHRAUBEN-SCHROEF FOR-FÜR-VOOR	FR2-1, FR2-2 FBI1, FBI2, FBI3, FBI4, FBI5, FBI6		60	ø5.0	120
SCREWS-SCHRAUBEN-SCHROEF FOR-FÜR-VOOR	001, 002, 008, 010, 012, 021, 022 FR2-1, FR2-2, FR3, FR4, RB1		50	ø6.0	160
DOUBLEDOR-DOPPELTÜR-DUBBELE DEUR (right-rechts-rechts) AST_PRE	P	   	1	1500	2120
					
DOOR-TÜR-DEUR (right-rechts-rechts) AST_PRE	P	  	1	900	2120
					
WINDOW-FENSTER-VENSTER (1x right-rechts-rechts;1x left-links-links) AST PRE	P+V	   	1+1	1400	1990
					
House 4440620	Material	File 4440620.dwg	Sheet 16		