


Date rev. Description

House 4.4.15.120 Sheet 1


Drawing 3D Plan Scale

Material 4.4.X.135 Date 09.11.2021



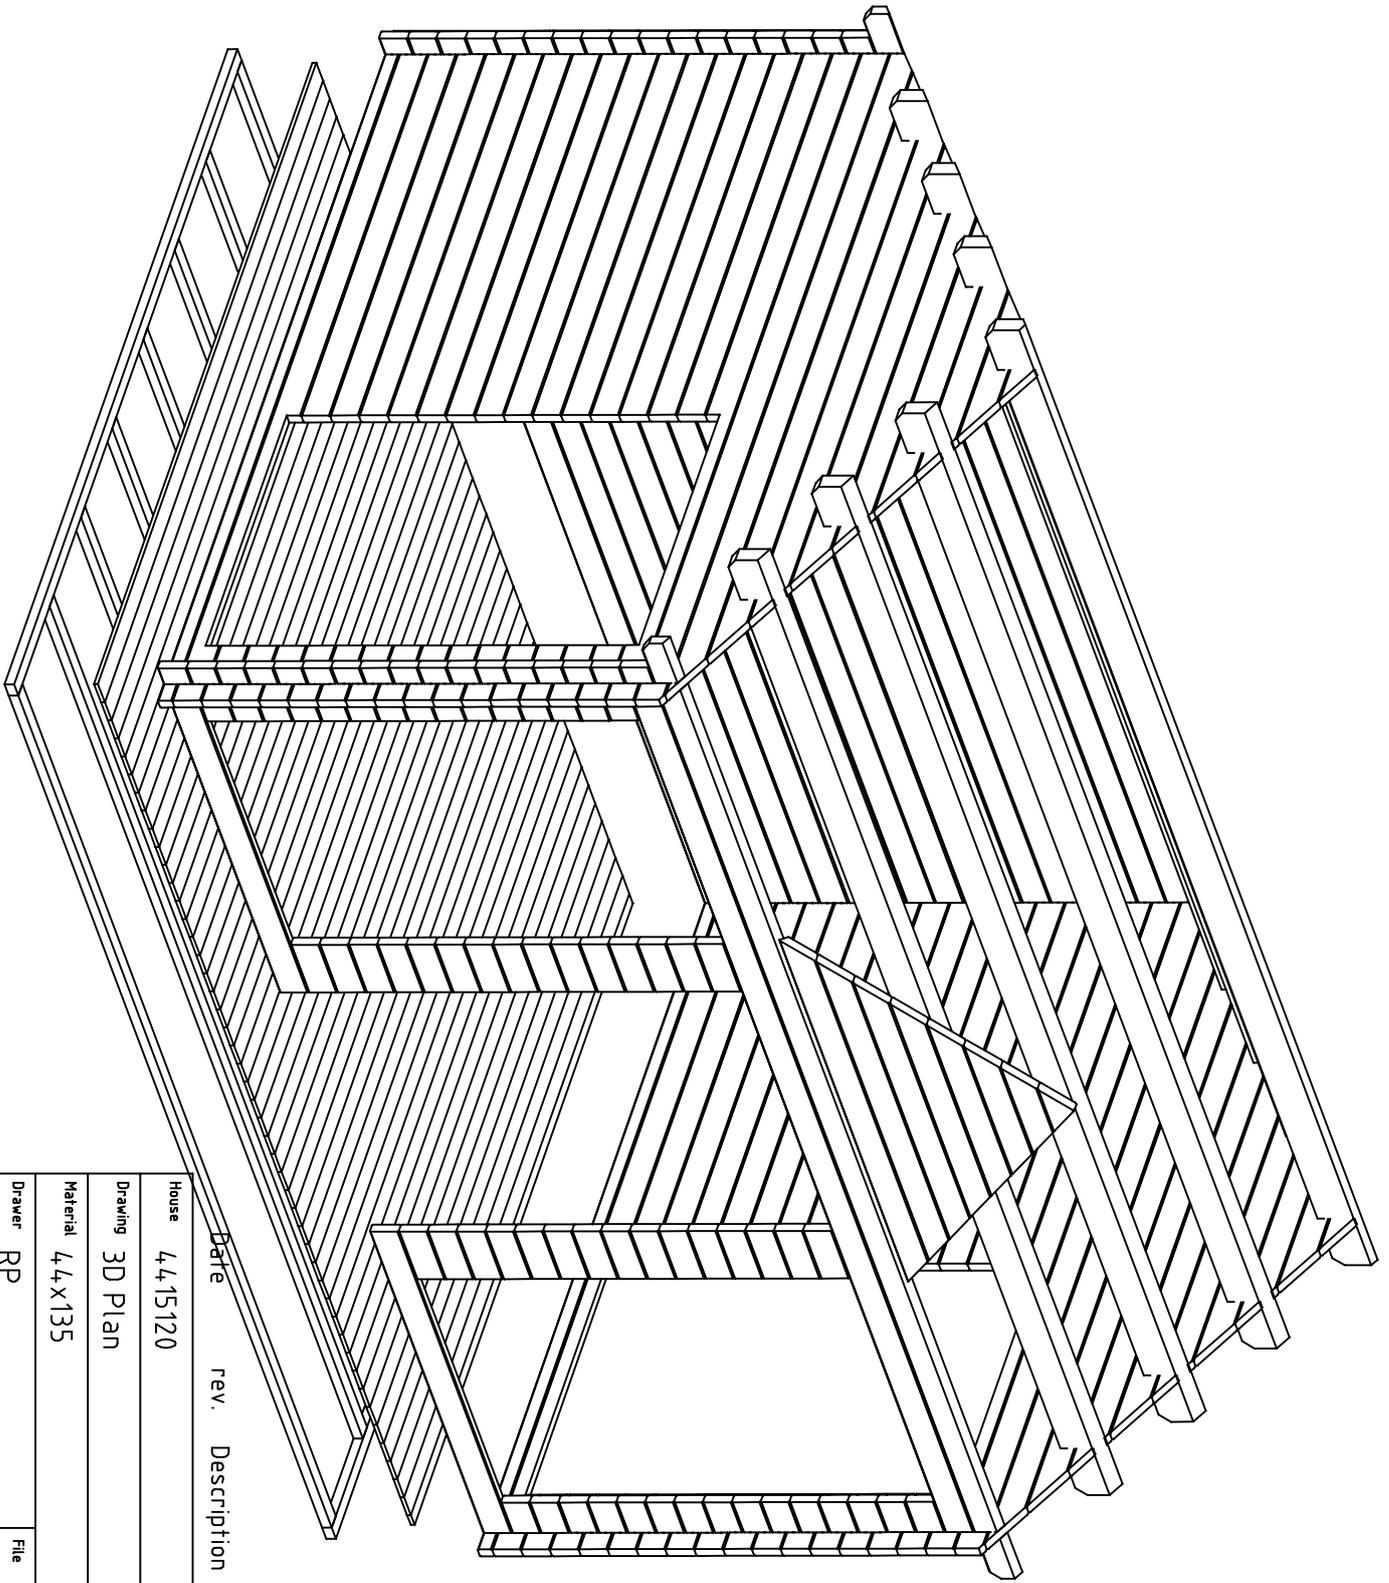
Drawer RP File 4.4.15.120\_3D.dwg




Date	rev.	Description	Sheet
4.4.15.120		House	2
		Drawing	Scale
		Material	Date
4.4.X135			09.11.2021
Drawer	RP	File	4.4.15.120_3D.dwg

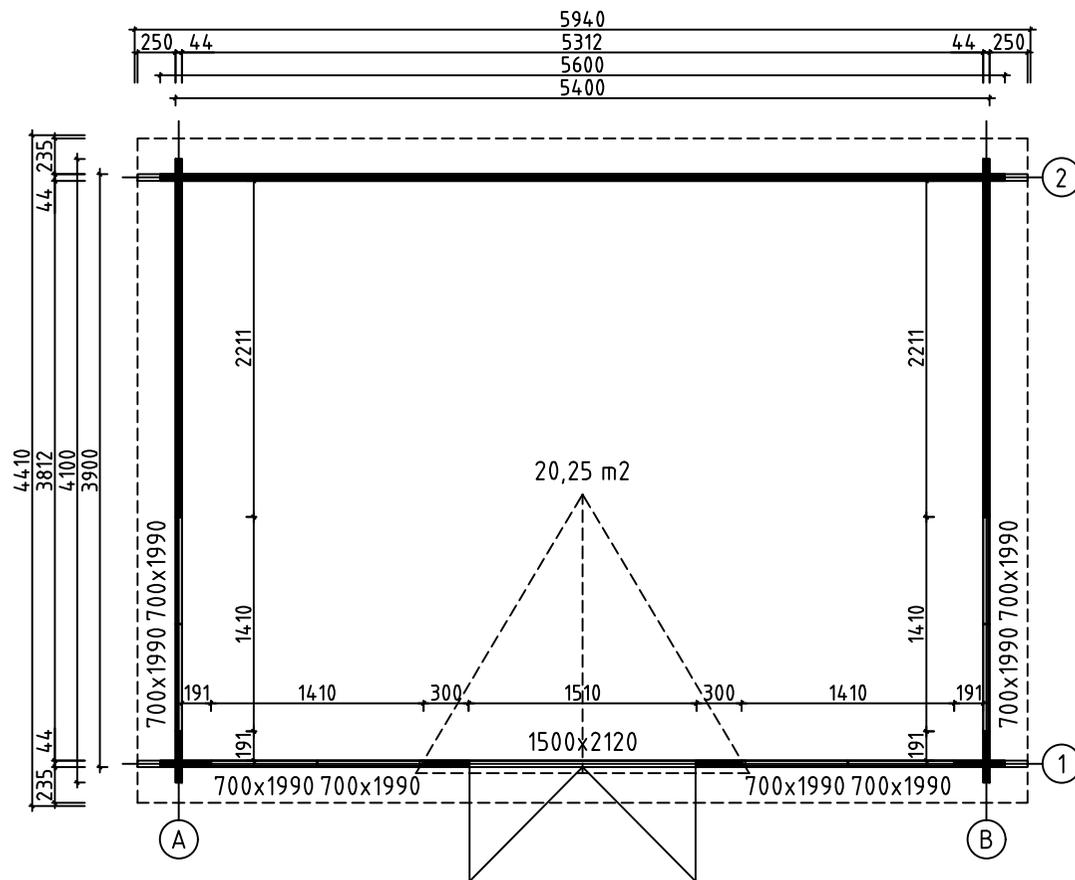

House	4415120	Sheet	3
Drawing	GRUNDPLAN-GRUNDPLAN-PLAN	Scale	1:50
Material	44x135	Date	09.11.2021
Drawer	RP	File	4415120.dwg

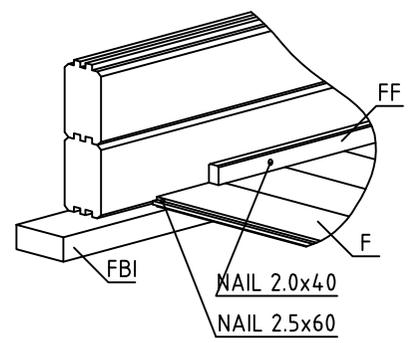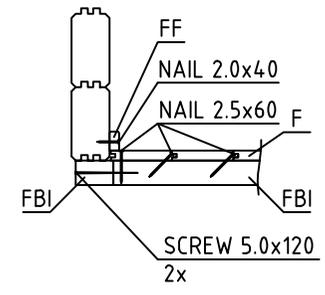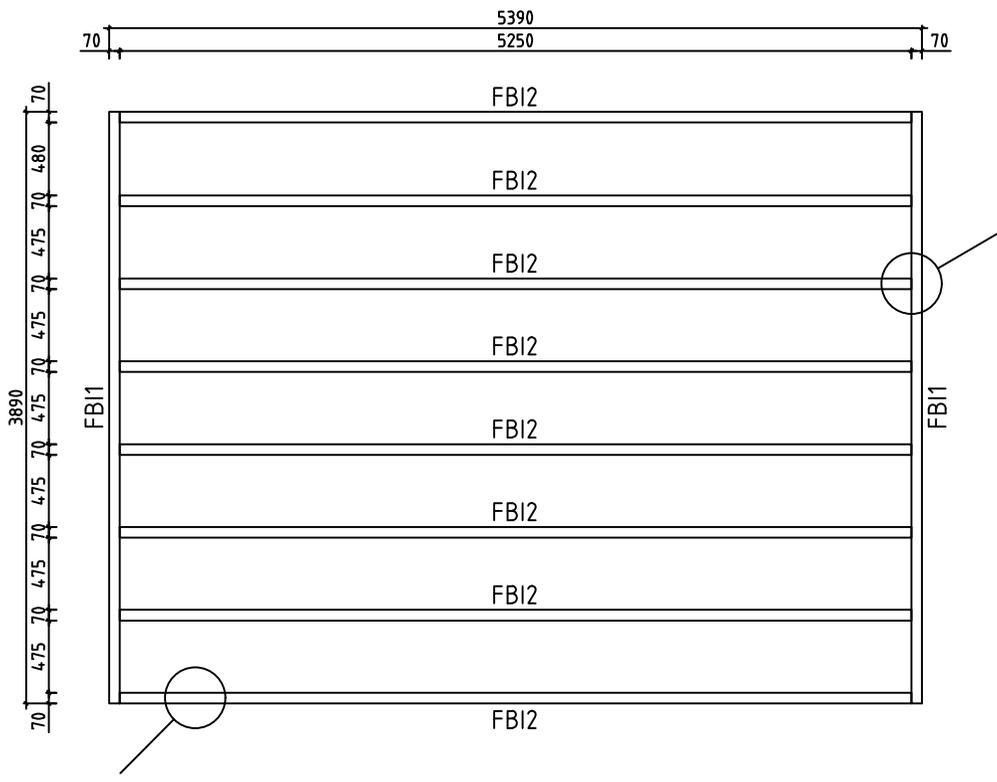


House	4415120	Sheet	4
Drawing	FLOORBEAMS-FUSSBODENBALKEN-VLOERBALKEN	Scale	1:50
Material	70x45	Date	09.11.2021
Drawer	RP	File	4415120.dwg

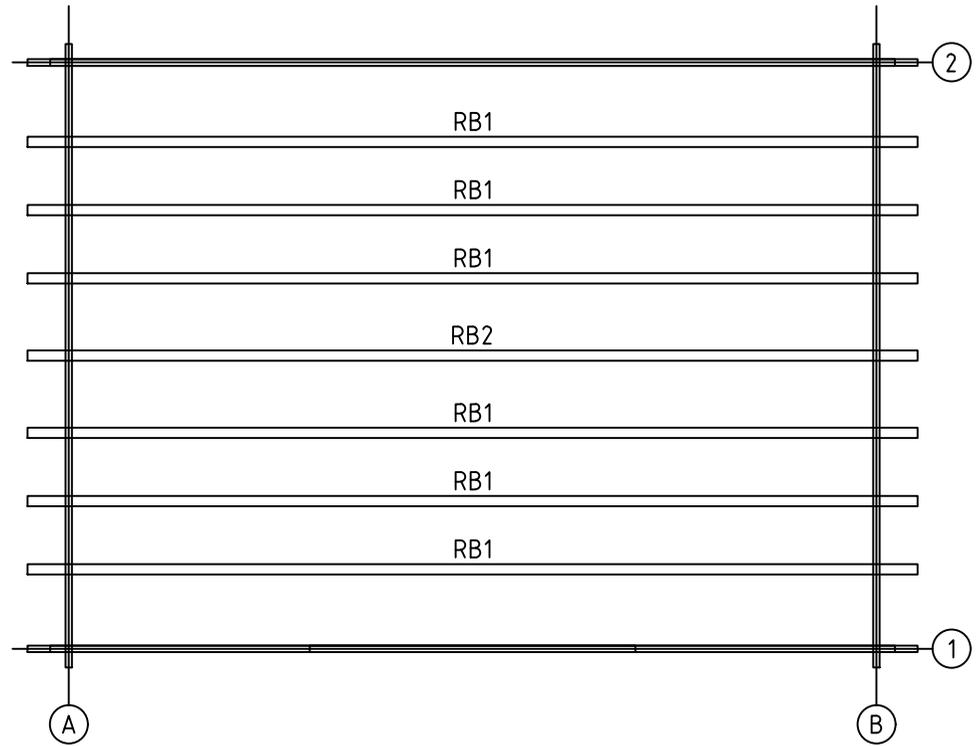


House	4415120	Sheet	5
Drawing	ROOFBEAMS-DACHBALKEN-DAKBALK	Scale	1:50
Material	68x190	Date	09.11.2021
Drawer	RP	File	4415120.dwg



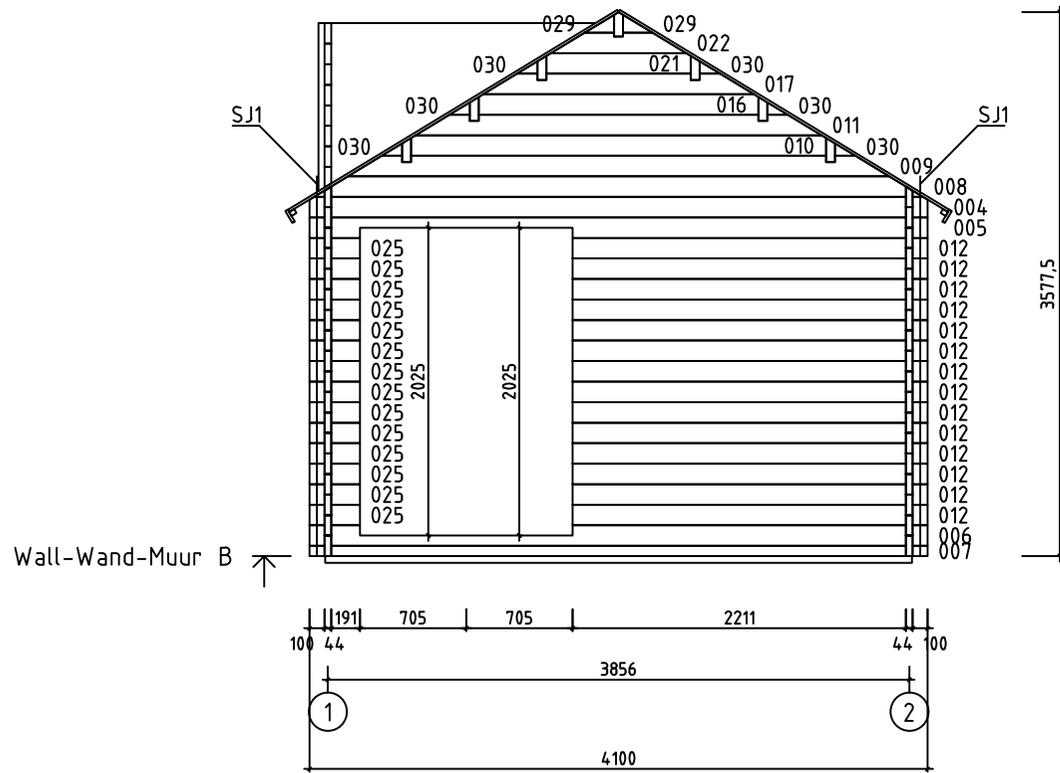


House	4415120	Sheet	7
Drawing	WALL-WAND-MUUR B	Scale	1:50
Material	44x135	Date	09.11.2021
Drawer	RP	File	4415120.dwg

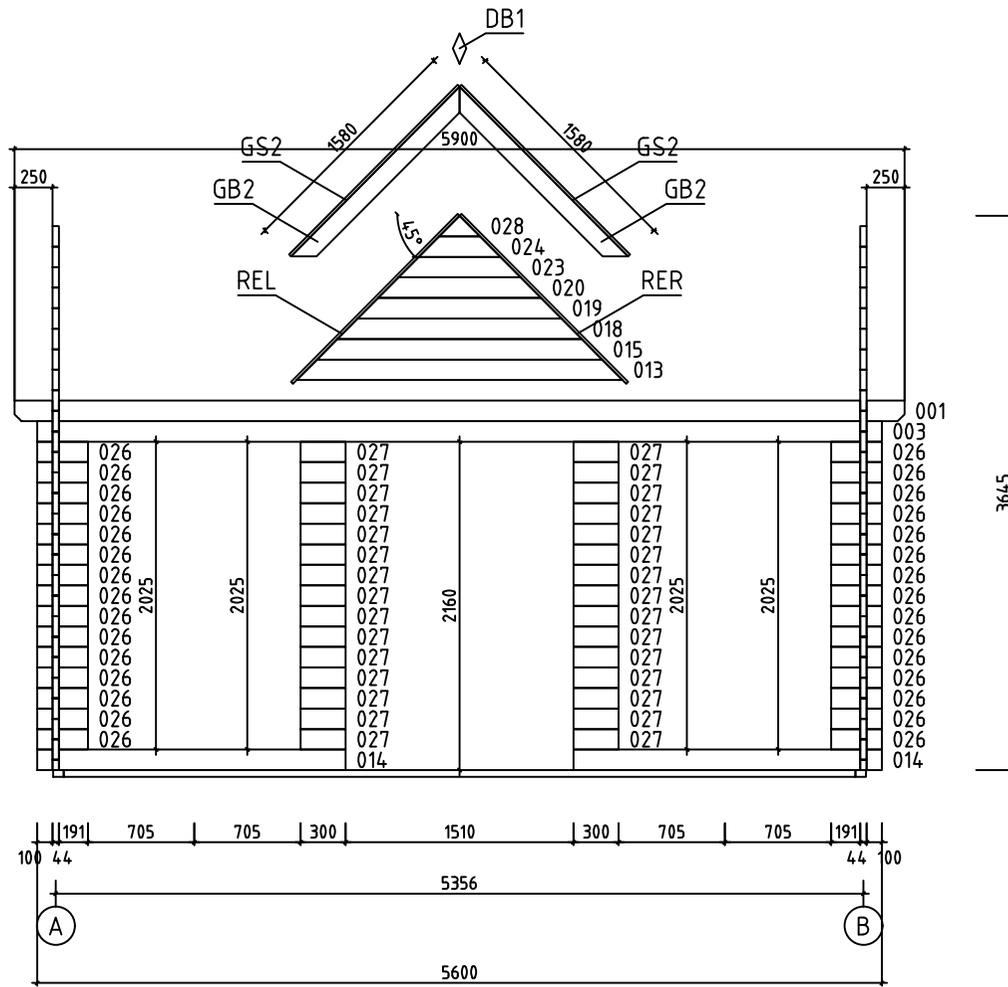Wall-Wand-Muur 1 ↗






















House	4415120	Sheet	8
Drawing	WALL-WAND-MUUR 1	Scale	1:50
Material	44x135	Date	09.11.2021
Drawer	RP	File	4415120.dwg




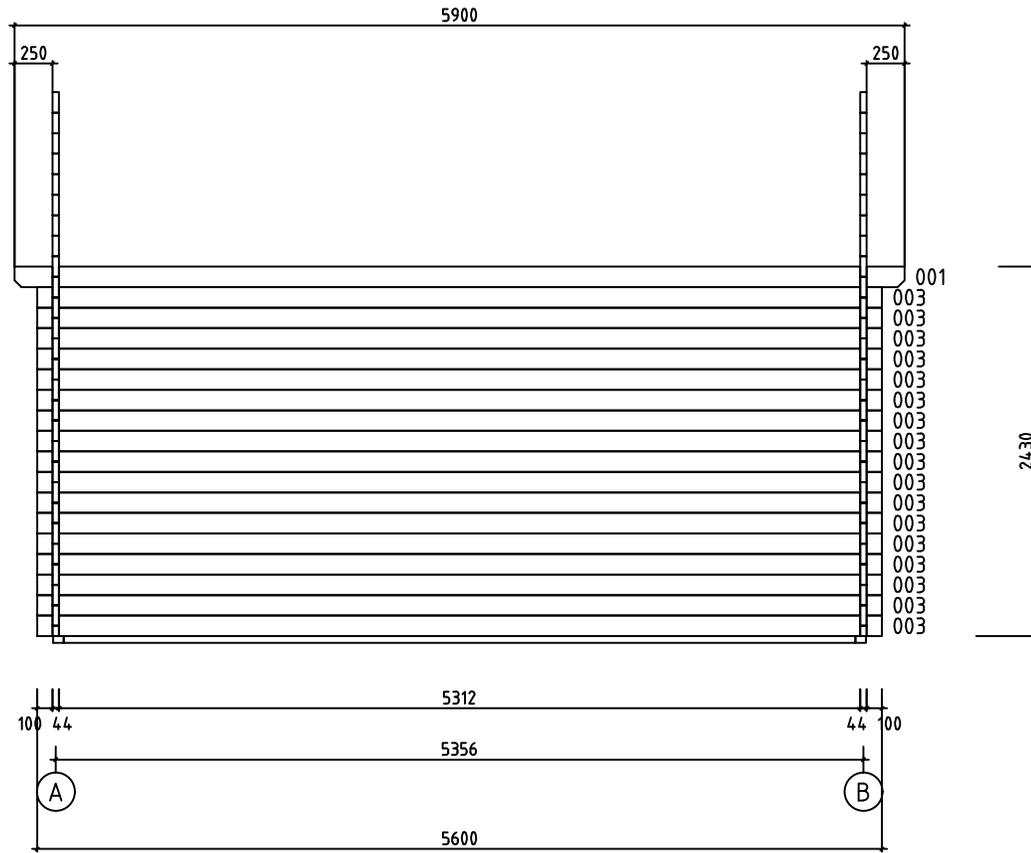
Wall-Wand-Muur 2 ↗



House	4415120	Sheet	9
Drawing	WALL-WAND-MUUR 2	Scale	1:50
Material	44x135	Date	09.11.2021
Drawer	RP	File	4415120.dwg

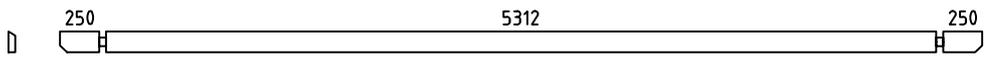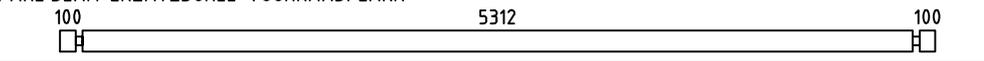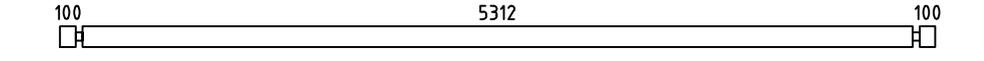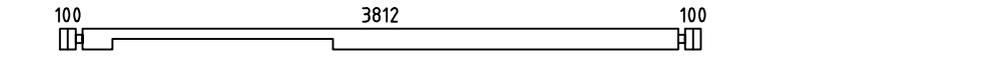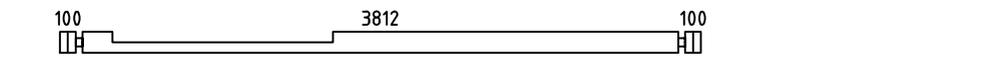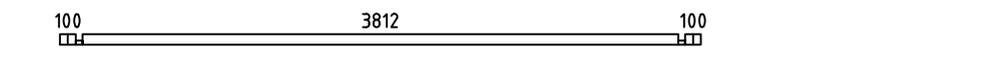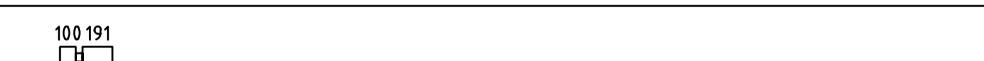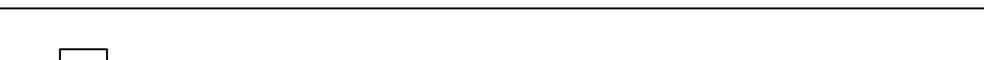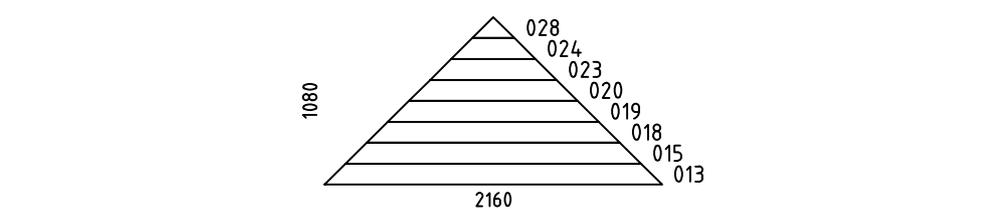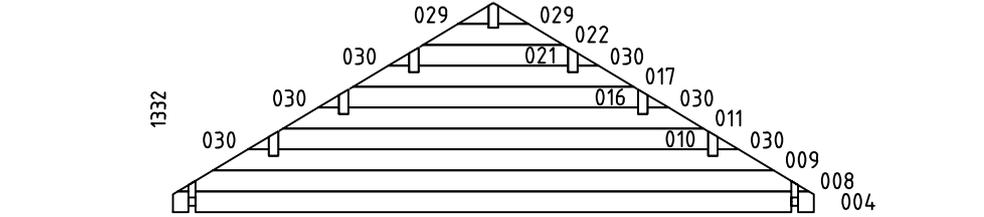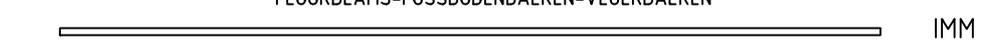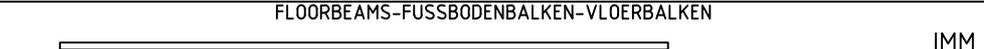Pos	Specification-Bestimmung-Omschrijving	Pcs	Profile (mm)	L (mm)		
001	 250 5312 250	2	44x135	5900		
002	SPARE BEAM-ERZATZBOHLE-VOORRAADPLANK  100 5312 100	1	44x135	5600		
003	 100 5312 100	18	44x135	5600		
005	 100 3812 100	2	44x135	4100		
006	 100 3812 100	2	44x135	4100		
007	 100 3812 100	2	44x68	4100		
012	 2211 100	28	44x135	2355		
014	 100 1901	2	44x135	2045		
025	 100 191	28	44x135	335		
026	 100 191	30	44x135	335		
027	 191	30	44x135	300		
W1-1	 1080 2160 028 024 023 020 019 018 015 013	1	44x1080	2160		
WA-1 WB-1	 1332 4100 029 029 022 030 017 030 011 030 009 008 004 030 030 030 021 016 010 011 017 030	2	44x1332	4100		
HB	HIT BLOCK-SCHLAGHÖLZER-BLAZENPLANK 	2	44x135	300		
FBI2	FLOORBEAMS-FUSSBODENBALKEN-VLOERBALKEN  IMM	8	70x45	5250		
FBI1	FLOORBEAMS-FUSSBODENBALKEN-VLOERBALKEN  IMM	2	70x45	3890		
RB1	ROOFBEAMS-DACHBALKEN-DAKBALK  250 5312 250	6	68x190	5900		
RB2	ROOFBEAMS-DACHBALKEN-DAKBALK  250 5312 250	1	68x190	5900		
F1	FLOORBOARD-FUSSBODENBRETT-VLOERPLANK  or-oder-of	47+1 61+1	18x114 18x88	3805		
R1	ROOFBOARD-DACHBRETT-DAKPLANK  or-oder-of	104+2 136+2	18x114 18x88	2550		
FF1	FLOOR FILLET-FUSSBODENLEISTE-VLOERPLINT 		18x35	19m		
House	4415120	Material	File	4415120.dwg	Sheet	10

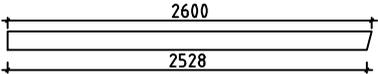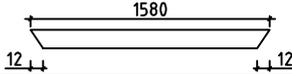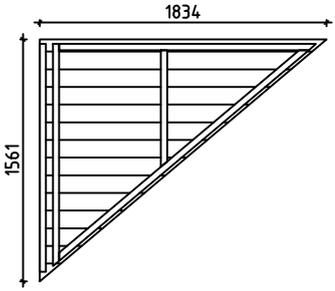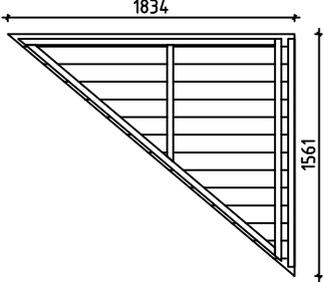   Pos	Specification-Bestimmung-Omschrijving	Pcs	Profile (mm)	L (mm)		
GB1	GABLE BOARD-GIEBELBLENDE-GEVELPLANK 	4	18x120	2600		
GB2	GABLE BOARD-GIEBELBLENDE-GEVELPLANK 	2	18x120	1580		
GS1	ROOF FELT FILLET-GIEBELLEISTE-GEVELLIJST 	4	18x70	2600		
GS2	ROOF FELT FILLET-GIEBELLEISTE-GEVELLIJST 	2	18x70	1580		
EB1	EAVE BOARD-TRAUFBRETT-AFDEKPLANK 	4	18x90	2950		
ES1	EAVE SLAT-TRAUFENLEISTE-AFDEKLIJST 	4	30x40	2950		
DB1	DIAMOND-RAUTE-DIAMANT 	3	18x90	200		
REL	ROOF ELEMENT-DACHELEMENTE-DAKELEMENTEN 	1	48x1561	1834		
RER	ROOF ELEMENT-DACHELEMENTE-DAKELEMENTEN 	1	48x1561	1834		
SJ1	SCREW JOINT-GEWINDESTANGE -STELSCHROEF 	4	M10	2400		
	NAIL-NAGEL-NAGEL FOR-FÜR-VOOR FF1 	40	Ø2.0	40		
	NAIL-NAGEL-NAGEL FOR-FÜR-VOOR F1, R1 	1200	Ø2.5	60		
	SCREWS-SCHRAUBEN-SCHROEF FOR-FÜR-VOOR GB1, GB2, GS1, GS2, EB1, ES1, DB1 	90	Ø4.5	50		
	SCREWS-SCHRAUBEN-SCHROEF FOR-FÜR-VOOR REL, RER 	20	Ø4.5	70		
	SCREWS-SCHRAUBEN-SCHROEF FOR-FÜR-VOOR 007 	10	Ø4.5	90		
	SCREWS-SCHRAUBEN-SCHROEF FOR-FÜR-VOOR FBI1, FBI2 	32	Ø5.0	120		
	SCREWS-SCHRAUBEN-SCHROEF 013, 015, 018, 019, 020 FOR-FÜR-VOOR 023, 024, 028, RB1, RB2 	30	Ø6.0	160		
House	4415120	Material	File	4415120.dwg	Sheet	11

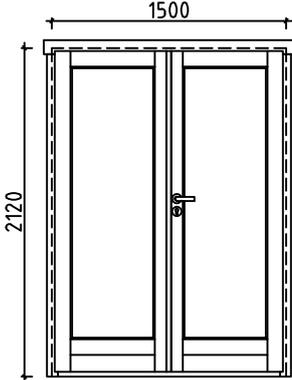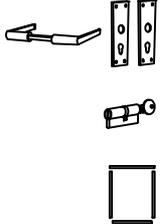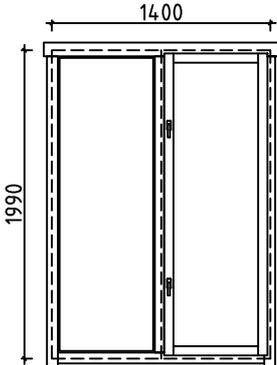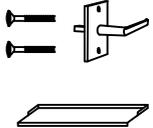Pos	Specification-Bestimmung-Omschrijving	Pcs	Profile (mm)	L (mm)
	<p>DOUBLED OOR-DOPPEL TÜR-DUBBELE DEUR (right-rechts-rechts) AST_PRE P</p>  	1	1500	2120
	<p>DOUBLE WINDOW-DOPPEL FENSTER-DUBBELE VENSTER (2x right-rechts-rechts; 2x left-links-links) AST_PRE P+V</p>  	2+2	1400	1990

#001	1,2	5900	2
#002		5600	1
#003	1,2	5600	18
#004	A,B	4100	2
#005	A,B	4100	2
#006	A,B	4100	2
#007	A,B	4100	2
#008	A,B	4036	2
#009	A,B	3588	2
#010	A,B	2751	2
#011	A,B	2691	2
#012	A,B	2355	28
#013	1	2160	1
#014	1	2045	2
#015	1	1890	1
#016	A,B	1854	2
#017	A,B	1794	2
#018	1	1620	1
#019	1	1350	1
#020	1	1080	1
#021	A,B	957	2
#022	A,B	897	2
#023	1	810	1
#024	1	540	1
#025	A,B	335	28
#026	1	335	30
#027	1	300	30
#028	1	270	1
#029	A,B	194	4
#030	A,B	134	12