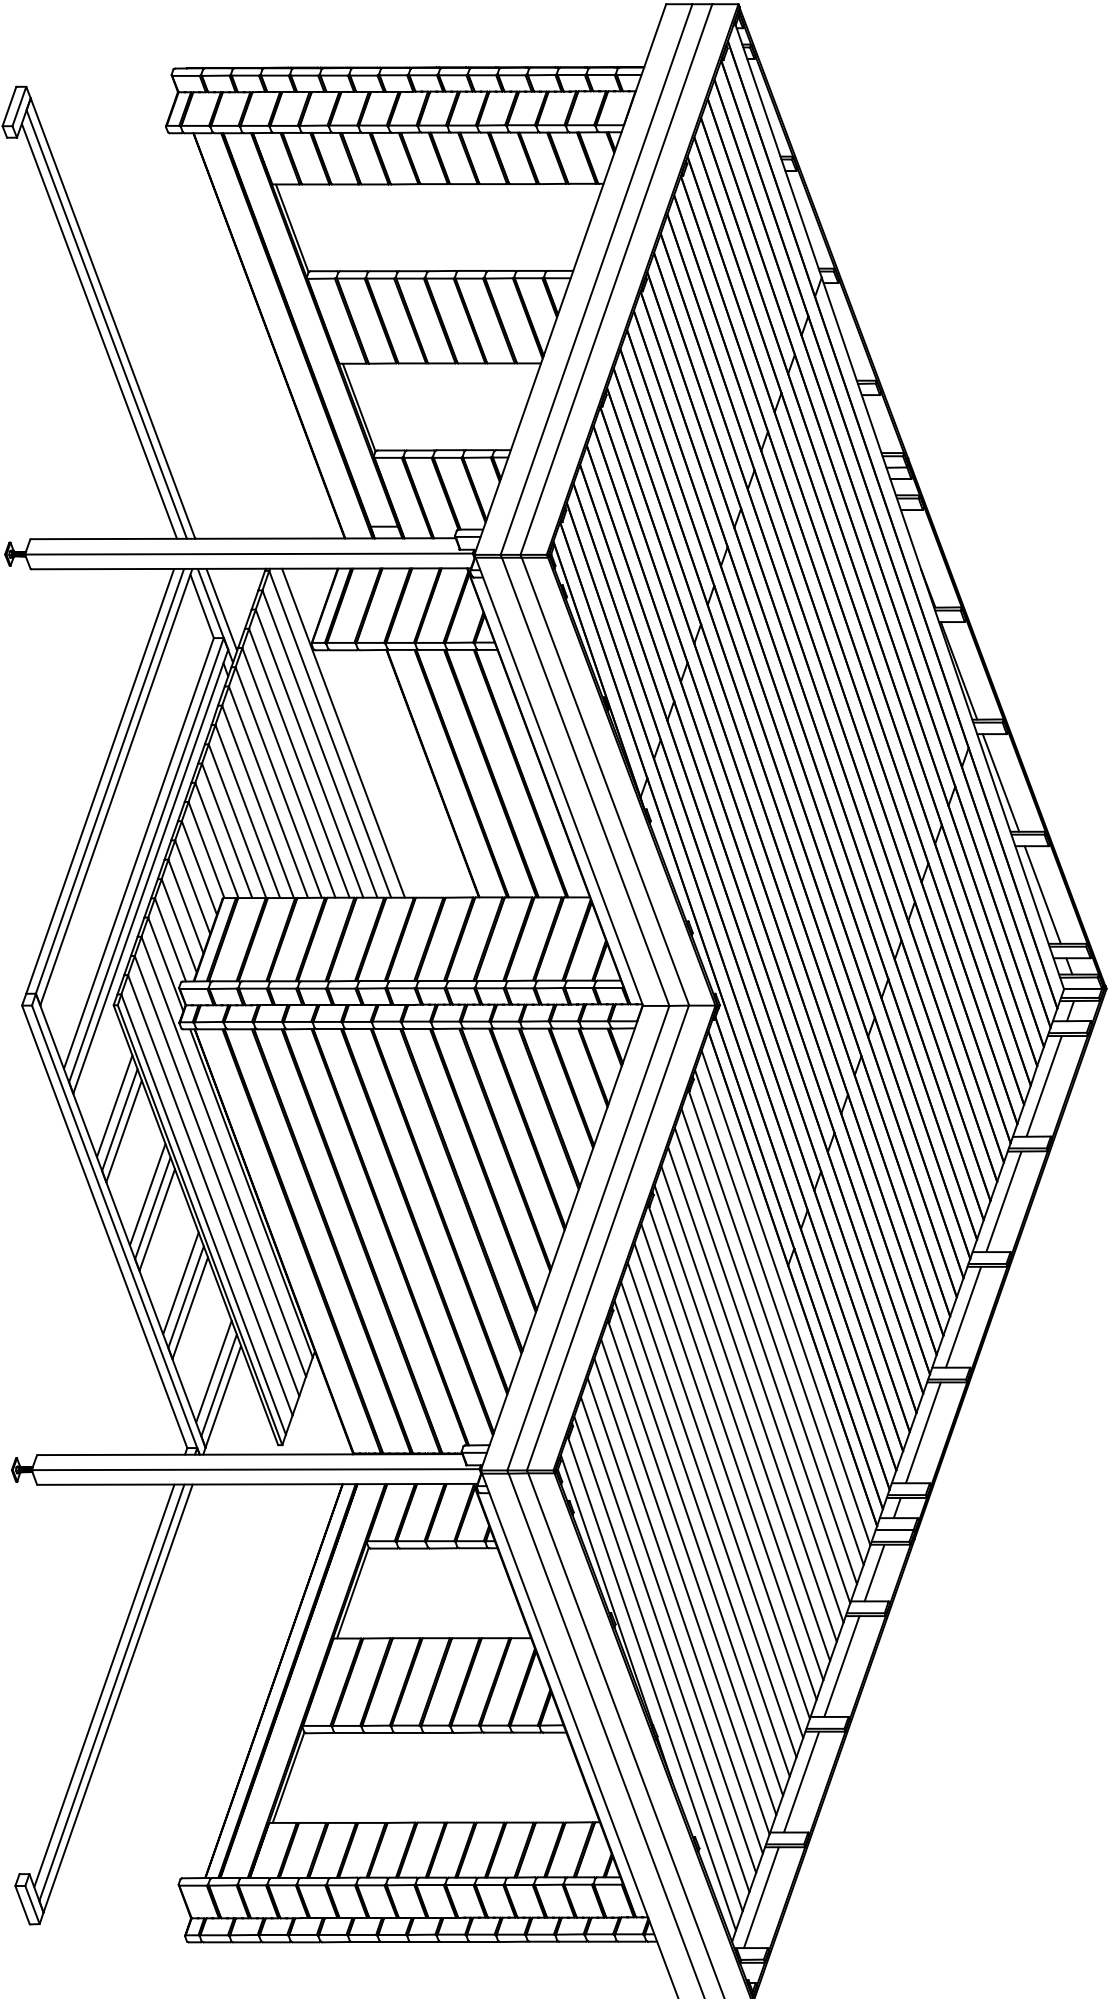
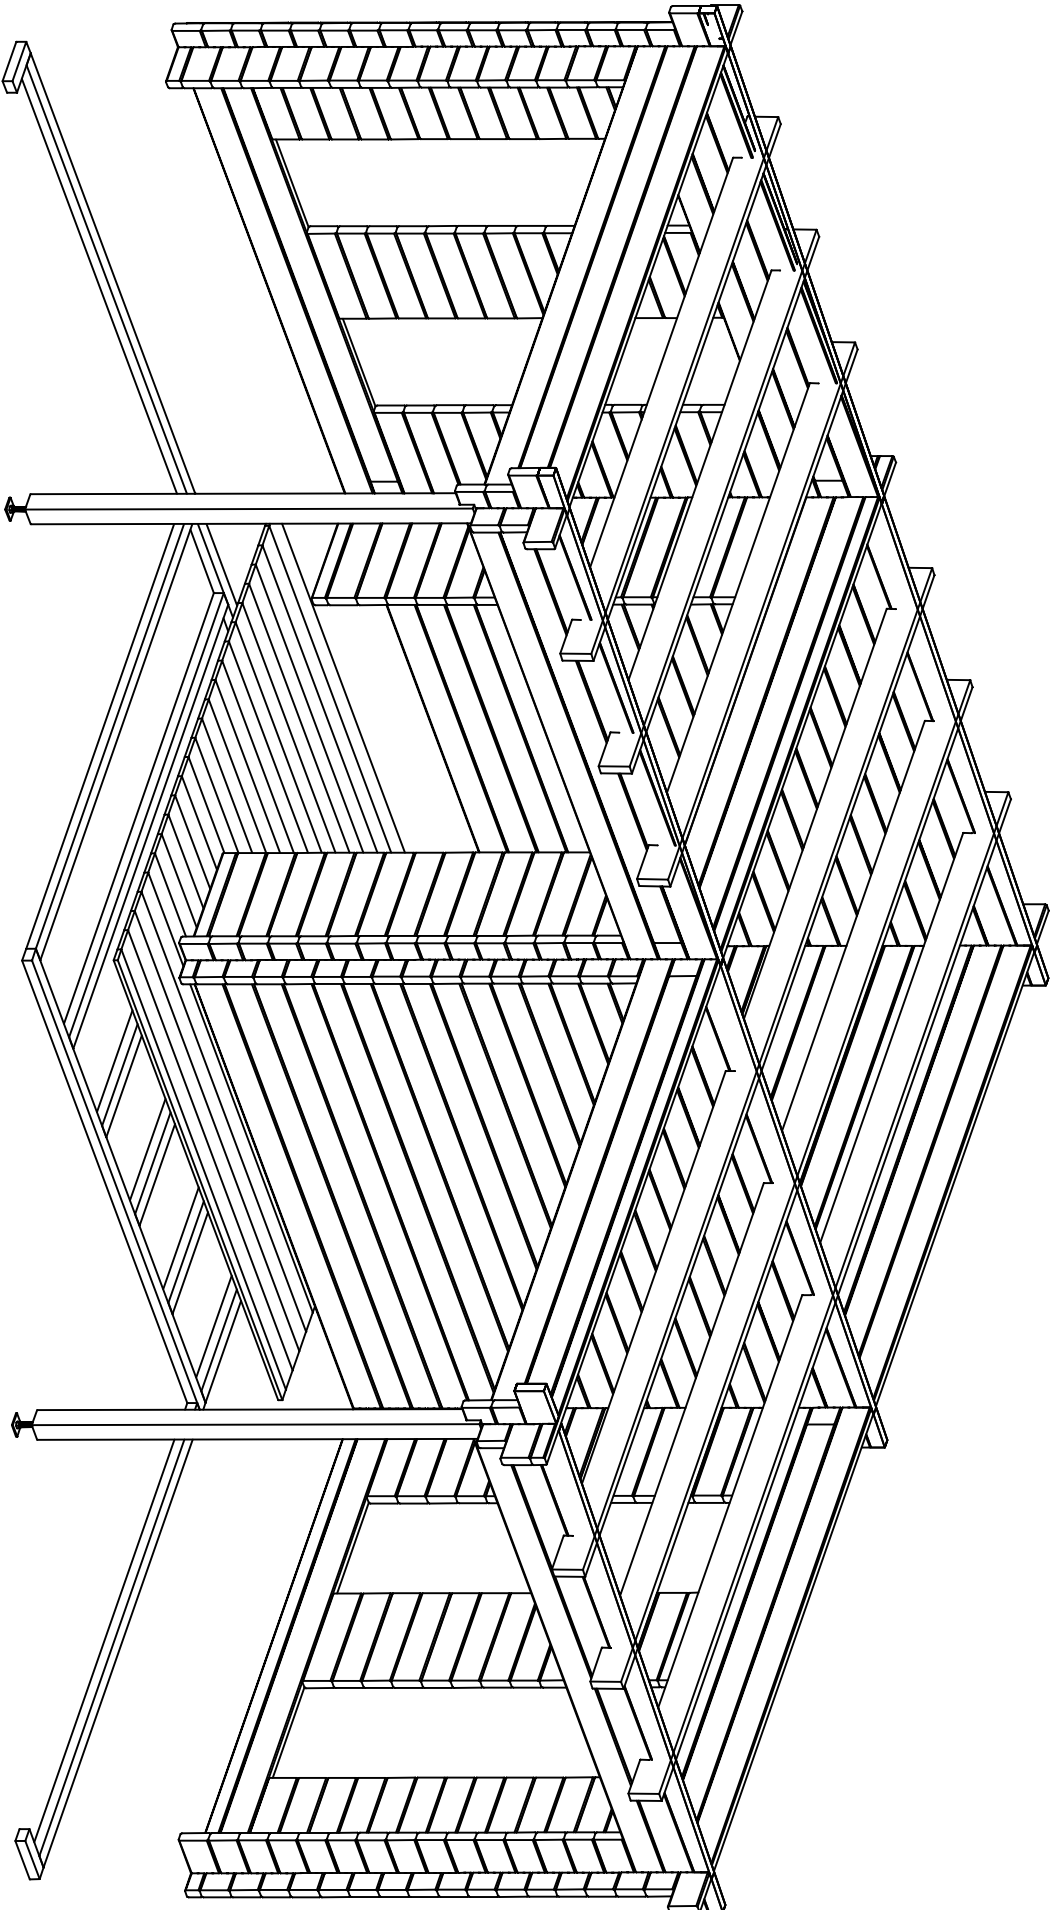





Date rev. Description

House	4.4.08021	Sheet	1
Drawing	3D Plan	Scale	
Material	4.4x135	Date	28.04.2021
Drawer	RP	File	4.4.08021.3D.dwg





Date rev. Description


House	4.4.08021	Sheet	2
Drawing	3D Plan	Scale	
Material	4.4x135	Date	28.04.2021
Drawer	RP	File	4.4.08021 3D.dwg

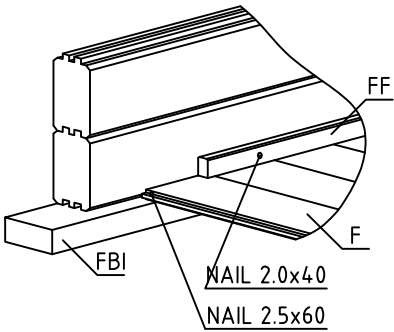





House	4408021	Sheet	4
Drawing	FLOORBEAMS-FUSSBODENBALKEN-VLOERBALKEN	Scale	1:50
Material	70x45	Date	28.04.2021
Drawer	RP	File	4408021.dwg

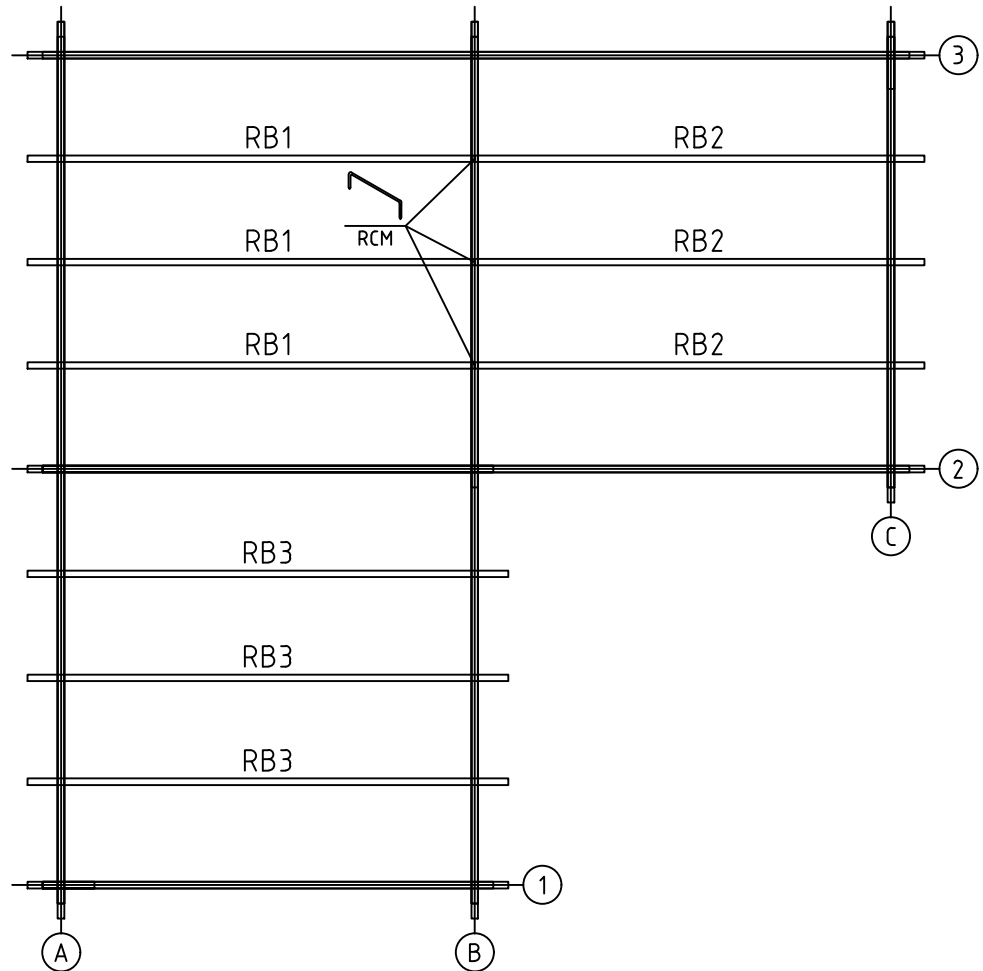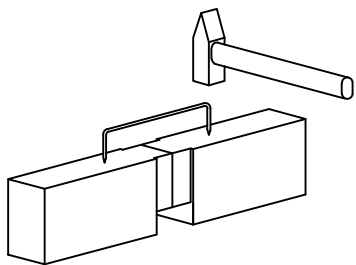


House	4408021	Sheet	5
Drawing	ROOFBEAMS-DACHBALKEN-DAKBALK	Scale	1:50
Material	43x140	Date	28.04.2021
Drawer	RP	File	4408021.dwg

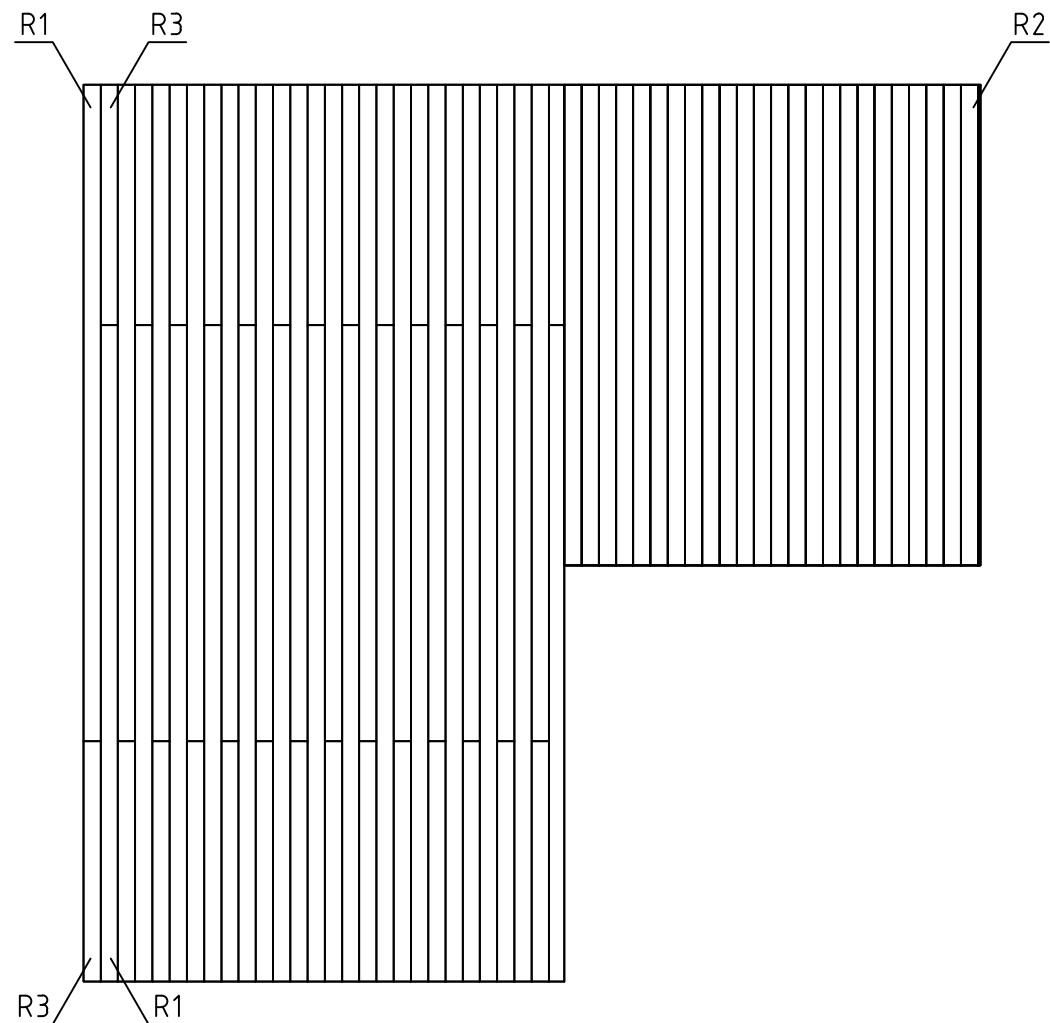





House	4408021	Sheet	6
Drawing	ROOFBOARD-DACHBRETT-DAKPLANK	Scale	1:50
Material	18x114	Date	28.04.2021
Drawer	RP	File	4408021.dwg

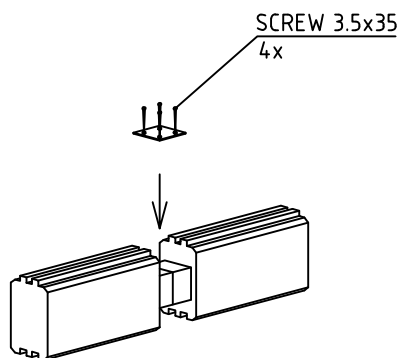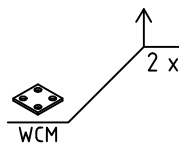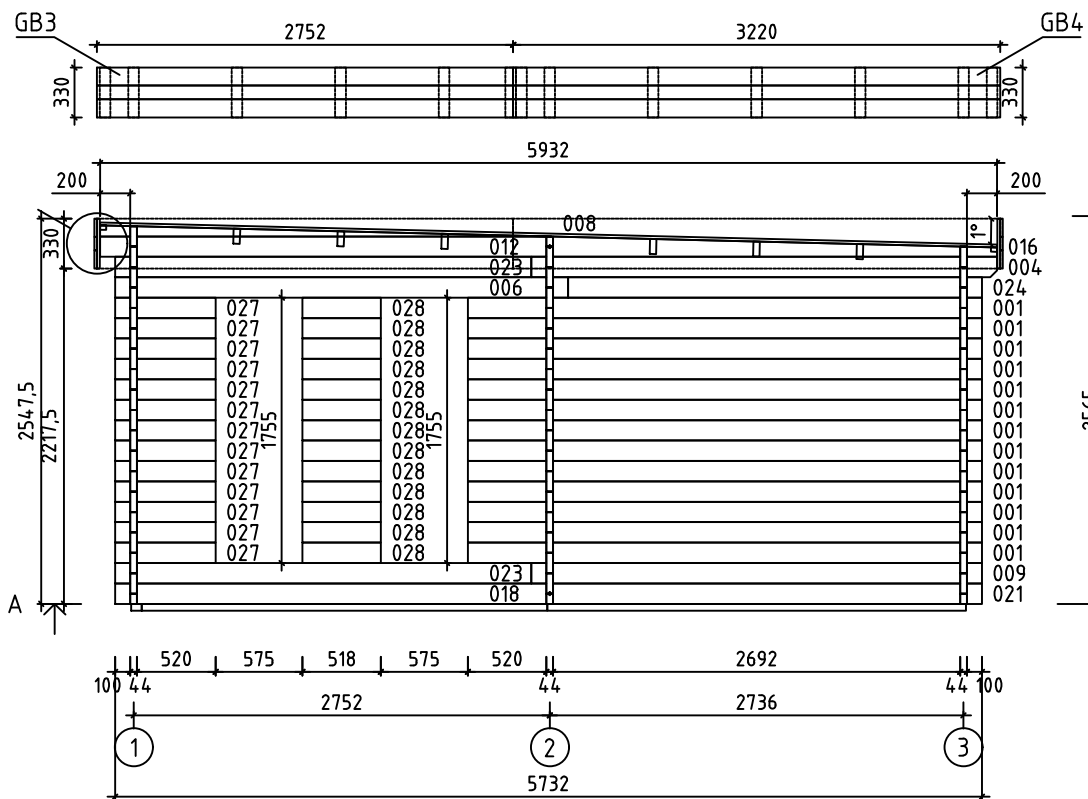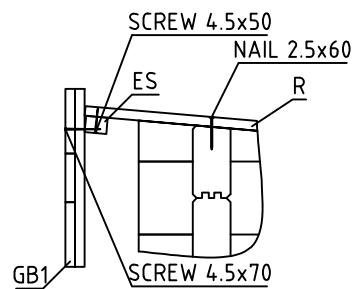



House	4408021	Sheet	7
Drawing	WALL-WAND-MUUR A	Scale	1:50
Material	44x135	Date	28.04.2021
Drawer	RP	File	4408021.dwg

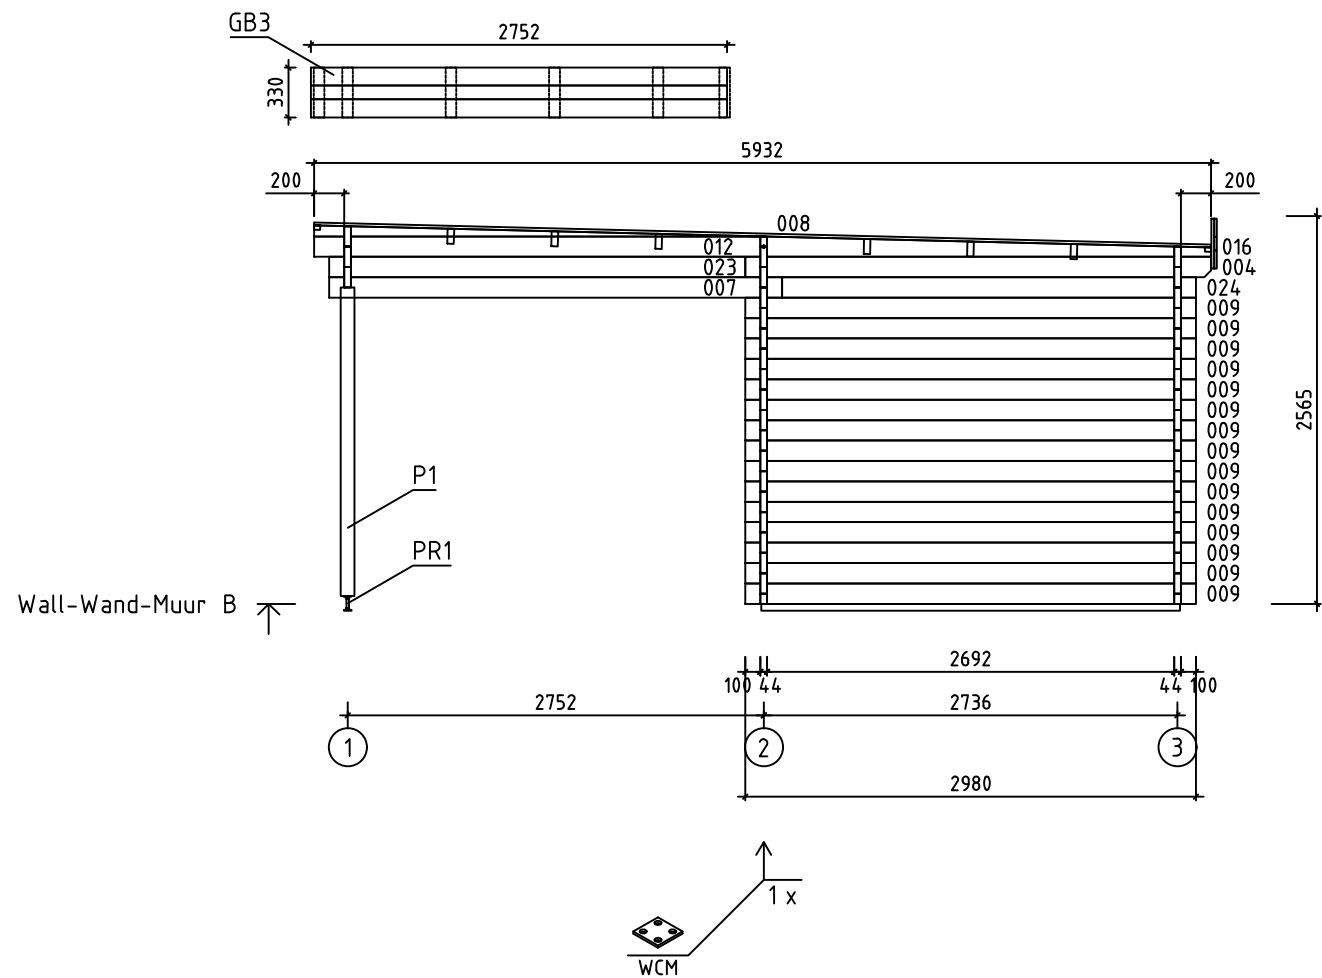



House	4408021	Sheet	8
Drawing	WALL-WAND-MUUR B	Scale	1:50
Material	44x135	Date	28.04.2021
Drawer	RP	File	4408021.dwg

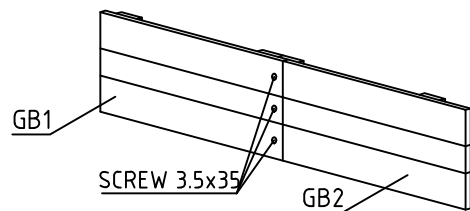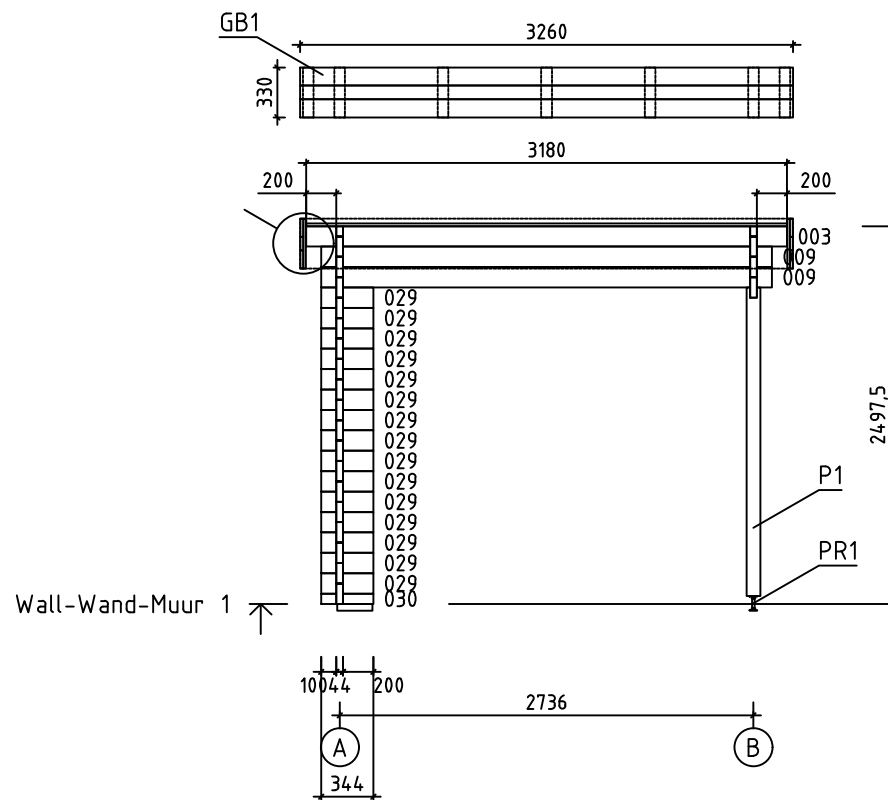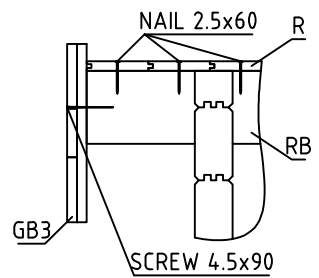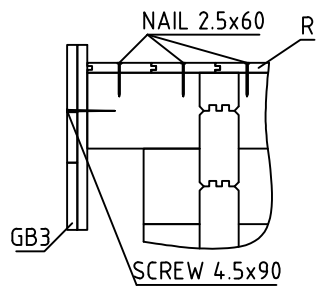























House	4408021	Sheet	10
Drawing	WALL-WAND-MUUR 1	Scale	1:50
Material	44x135	Date	28.04.2021
Drawer	RP	File	4408021.dwg






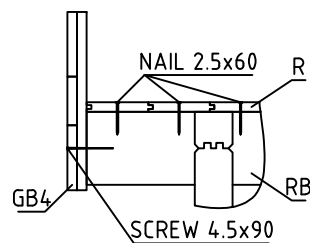
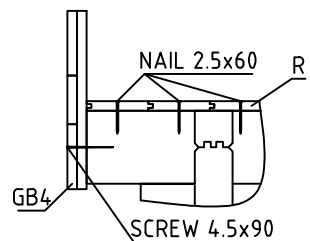




Wall-Wand-Muur 3


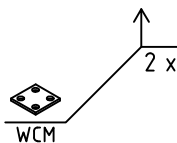
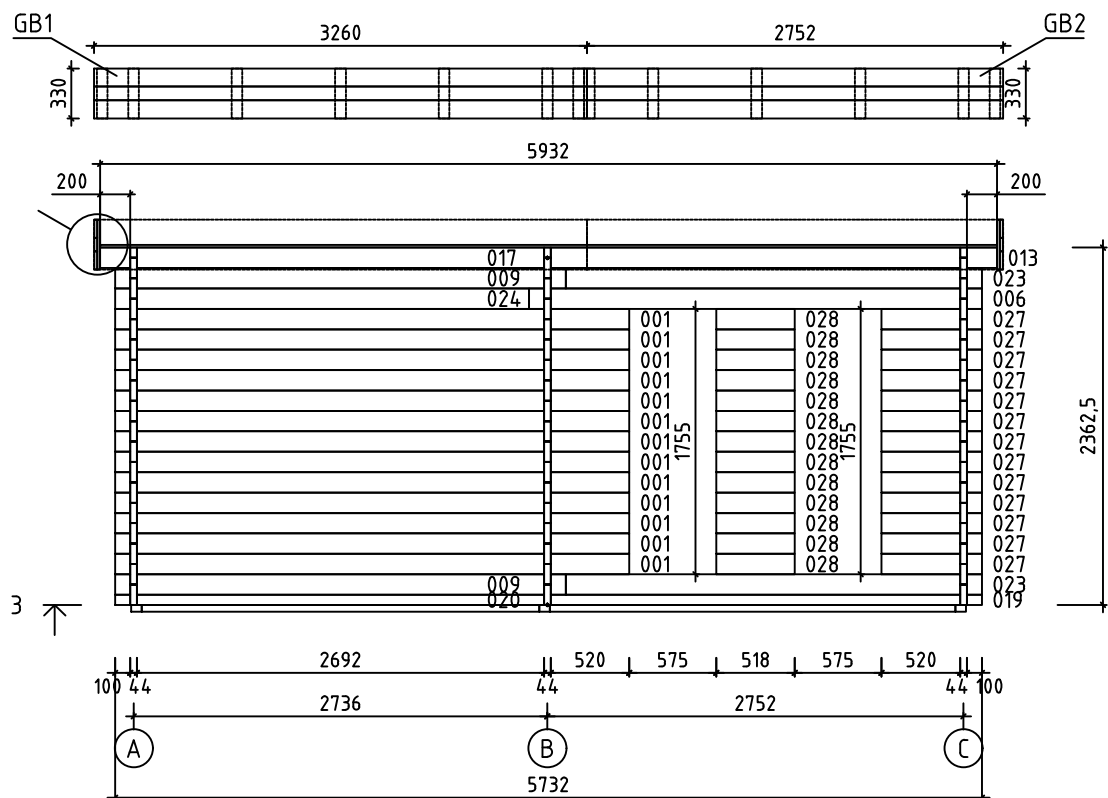


House	4408021	Sheet	12
Drawing	WALL-WAND-MUUR 3	Scale	1:50
Material	44x135	Date	28.04.2021
Drawer	RP	File	4408021.dwg

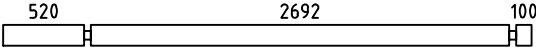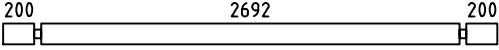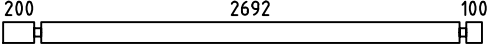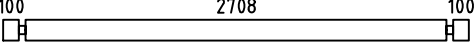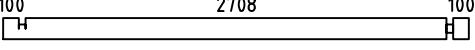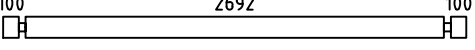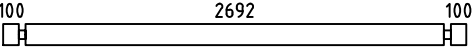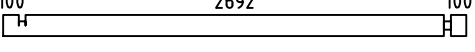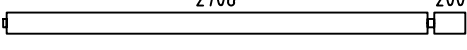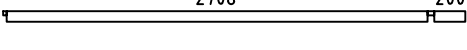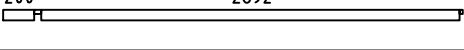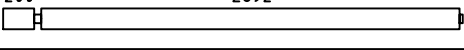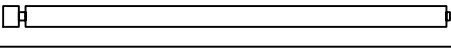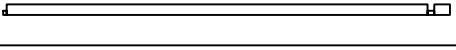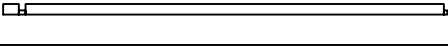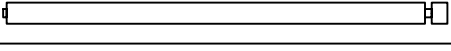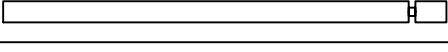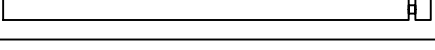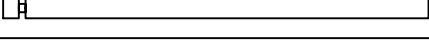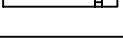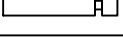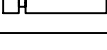Pos	Specification-Bestimmung-Omschrijving	Pcs	Profile (mm)	L (mm)
001		26	44x135	3400
003	 PM	1	44x135	3180
005		1	44x135	3080
006		3	44x135	2996
007		1	44x135	2996
009		21	44x135	2980
010	SPARE BEAM-ERZATZBOHLE-VOORRAADPLANK 	1	44x135	2980
011		1	44x135	2980
013	 PM	1	44x135	2974
014		1	44x68	2974
015		1	44x68	2958
017		1	44x135	2958
018		1	44x135	2874
019		1	44x68	2874
020		1	44x68	2858
021		1	44x135	2858
022		1	44x135	2852
023		5	44x135	2752
024		4	44x135	2736
025		2	44x68	735
026		28	44x135	735
027		26	44x135	664
028		26	44x135	518
029		30	44x135	344
030		1	44x68	344
House 4408021		Material		File 4408021.dwg
				Sheet 13

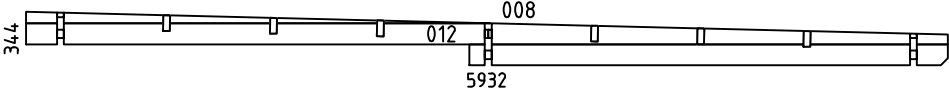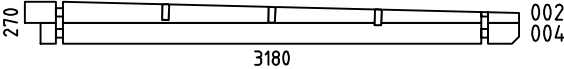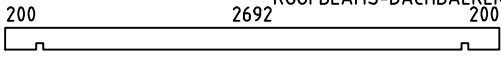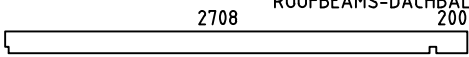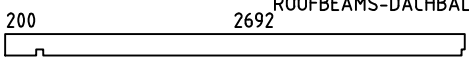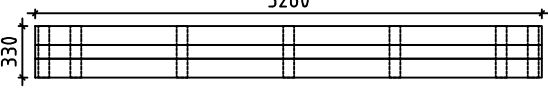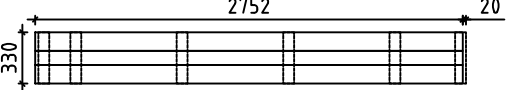Pos	Specification-Bestimmung-Omschrijving	Pcs	Profile (mm)	L (mm)
WA-1 WB-1		2	44x344	5932
WC-1		1	44x270	3180
HB	HIT BLOCK-SCHLAGHÖLZER-BLAZENPLANK 	2	44x135	300
FBI2	FLOORBEAMS-FUSSBODENBALKEN-VLOERBALKEN  IMM	2	70x45	2770
FBI1	FLOORBEAMS-FUSSBODENBALKEN-VLOERBALKEN  IMM	2	70x45	2682
FBI4	FLOORBEAMS-FUSSBODENBALKEN-VLOERBALKEN  IMM	6	70x45	2630
FBI3	FLOORBEAMS-FUSSBODENBALKEN-VLOERBALKEN  IMM	2	70x45	234
P1	POST-PFÖSTEN-STUT  	2	90x90	2040
RB3	ROOFBEAMS-DACHBALKEN-DAKBALK 	3	43x140	3180
RB2	ROOFBEAMS-DACHBALKEN-DAKBALK 	3	43x140	2974
RB1	ROOFBEAMS-DACHBALKEN-DAKBALK 	3	43x140	2958
F1	FLOORBOARD-FUSSBODENBRETT-VLOERPLANK  or-order-of	24+1 31+1	18x114 18x88	2685
R1	ROOFBOARD-DACHBRETT-DAKPLANK  or-order-of	28+1 37+1	18x114 18x88	4343
R2	ROOFBOARD-DACHBRETT-DAKPLANK  or-order-of	25+1 33+1	18x114 18x88	3180
R3	ROOFBOARD-DACHBRETT-DAKPLANK  or-order-of	28+1 37+1	18x114 18x88	1590
FF1	FLOOR FILLET-FUSSBODENLEISTE-VLOERPLINT 		18x35	11m
ES1	EAVE SLAT-TRAUFENLEISTE-AFDEKLIJST 	2	30x40	2705
ES2	EAVE SLAT-TRAUFENLEISTE-AFDEKLIJST 	2	30x40	2690
ES3	EAVE SLAT-TRAUFENLEISTE-AFDEKLIJST 	5	30x40	200
GB1	ASSEMBLY REQUIRED-MONTAGE ERFORDERLICH-MONTAGE VEREIST 	2	36x330	3260
GB2	ASSEMBLY REQUIRED-MONTAGE ERFORDERLICH-MONTAGE VEREIST 	2	36x330	2752 +20
House 4408021		Material		File 4408021.dwg
				Sheet 14

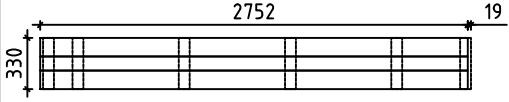
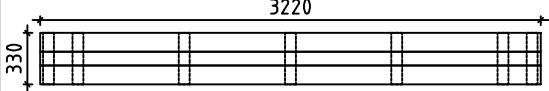
Pos	Specification-Bestimmung-Omschrijving	Pcs	Profile (mm)	L (mm)
GB3	ASSEMBLY REQUIRED-MONTAGE ERFORDERLIJCH-MONTAGE VEREIST 	2	36x330	2752 +19
GB4	ASSEMBLY REQUIRED-MONTAGE ERFORDERLIJCH-MONTAGE VEREIST 	2	36x330	3220
SS1	STORM SLAT-STURMLEISTE-STORMLIJST 	1	18x35	2390
SS2	STORM SLAT-STURMLEISTE-STORMLIJST 	12	18x35	2260
S1	SLAT-LEISTE-LIJST 	6	18x35	300
PR1	POST REGULATOR-PFOSTEN REGLER-STUT REGELAAR 	2		
RCM	ROOFBEAMS CONNECTING METAL-DACHBALKEN BEFESTIGUNGSMETALLE-DAKBALKEN POOLING METALEN 	3	ø6.0	200
WCM	WALLBEAMS CONNECTING METAL-WANDBOEHLEN BEFESTIGUNG METALLE-MUURBALKEN POOLING METALEN 	5	25	25
	SCREWS-SCHRAUBEN-SCHROEF FOR-FÜR-VOOR SS1, SS2 	39	ø6.0	50
	WASHER-SCHEIBE-SCHIJF FOR-FÜR-VOOR SS1, SS2 	39	ø6.0	18
	NAIL-NAGEL-NAGEL FOR-FÜR-VOOR FF1 	30	ø2.0	40
	NAIL-NAGEL-NAGEL FOR-FÜR-VOOR F1, R1, R2, R3 	750	ø2.5	60
	SCREWS-SCHRAUBEN-SCHROEF FOR-FÜR-VOOR GB1, GB2, GB3, GB4, WCM 	344	ø3.5	35
	SCREWS-SCHRAUBEN-SCHROEF FOR-FÜR-VOOR ES1, ES2, ES3, S1, P1, PR1 	70	ø4.5	50
	SCREWS-SCHRAUBEN-SCHROEF FOR-FÜR-VOOR GB1, GB2, GB3, GB4 	20	ø4.5	70
	SCREWS-SCHRAUBEN-SCHROEF 019, 020, 025, 030 FOR-FÜR-VOOR GB1, GB2, GB3, GB4 	40	ø4.5	90
	SCREWS-SCHRAUBEN-SCHROEF FOR-FÜR-VOOR FBI1, FBI2, FBI3, FBI4 	32	ø5.0	120
	SCREWS-SCHRAUBEN-SCHROEF FOR-FÜR-VOOR RB1, RB2, RB3 	15	ø6.0	160
House	4408021	Material	File	4408021.dwg
			Sheet	15

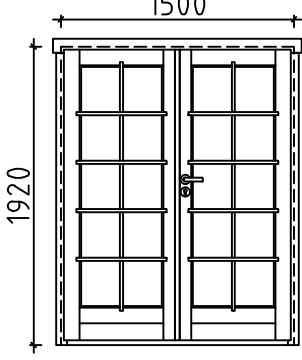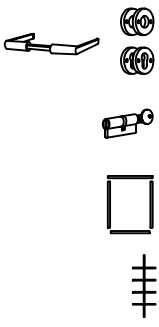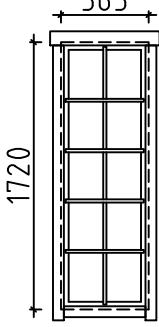Pos	Specification-Bestimmung-Omschrijving	Pcs	Profile (mm)	L (mm)
	DOUBLED00R-DOPPELTÜR-DUBBELE DEUR (right-rechts-rechts) AST_PRE P  	1 1 1 1 2	1500	1920
	WINDOW-FENSTER-VENSTER (closed-feststehend-gesloten) AST_ISO_K P  	4 4	565	1720
House	4408021	Material	File	4408021.dwg
Sheet	16			

Pos	Assembly Instructions-Montageanleitungen-Montage-instructies	Pcs	Profile (mm)	L (mm)
L1	BOARD-BRETT-BORD 	4	18x120	3260
L2	BOARD-BRETT-BORD 	2	18x90	3260
L3	BOARD-BRETT-BORD 	8	18x120	2752
L4	BOARD-BRETT-BORD 	4	18x90	2752
L5	BOARD-BRETT-BORD 	4	18x120	3220
L6	BOARD-BRETT-BORD 	2	18x90	3220
L7	BOARD-BRETT-BORD 	52	18x70	330



GB1

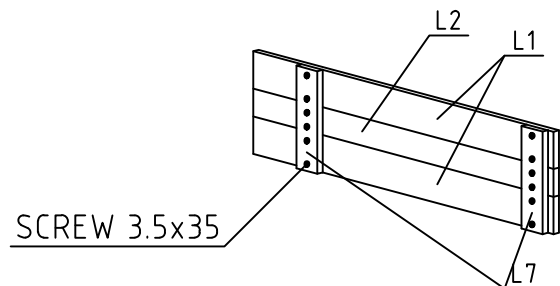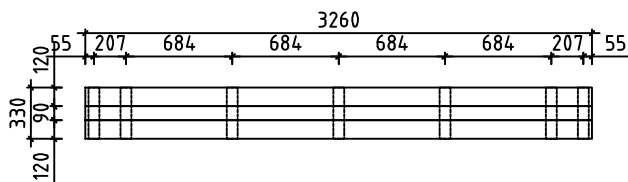2 36x330 3260





GB2

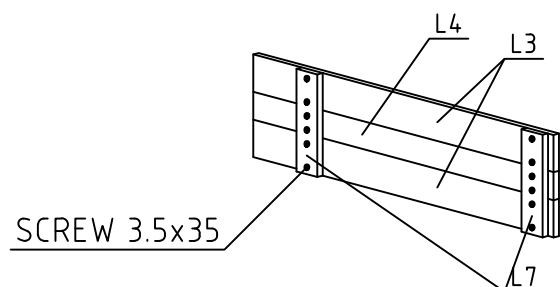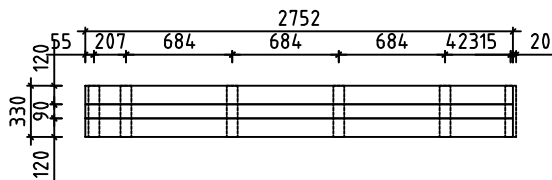2 36x330 2752 +20





GB3

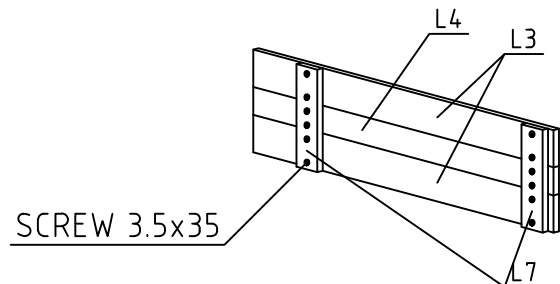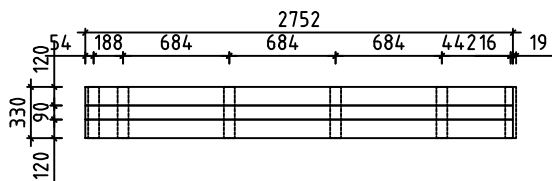2 36x330 2752 +19



GB4

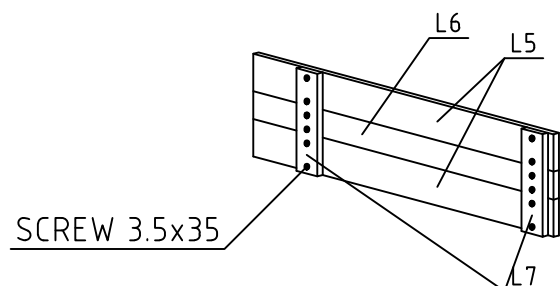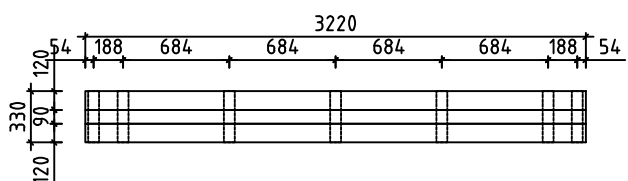2 36x330 3220



#001	3,A	3400	26
#002	C	3180	1
#003	1	3180	1
#004	A,B,C	3080	3
#005	2	3080	1
#006	2,3,A	2996	3
#007	B	2996	1
#008	A,B	2988	2
#009	1,2,3,A,B	2980	21
#010		2980	1
#011	C	2980	1
#012	A,B	2974	2
#013	3	2974	1
#014	2	2974	1
#015	2	2958	1
#016	A,B	2958	2
#017	3	2958	1
#018	A	2874	1
#019	3	2874	1
#020	3	2858	1
#021	A	2858	1
#022	2	2852	1
#023	3,A,B	2752	5
#024	2,3,A,B	2736	4
#025	2	735	2
#026	2	735	28
#027	3,A	664	26
#028	3,A	518	26
#029	1,C	344	30
#030	1	344	1