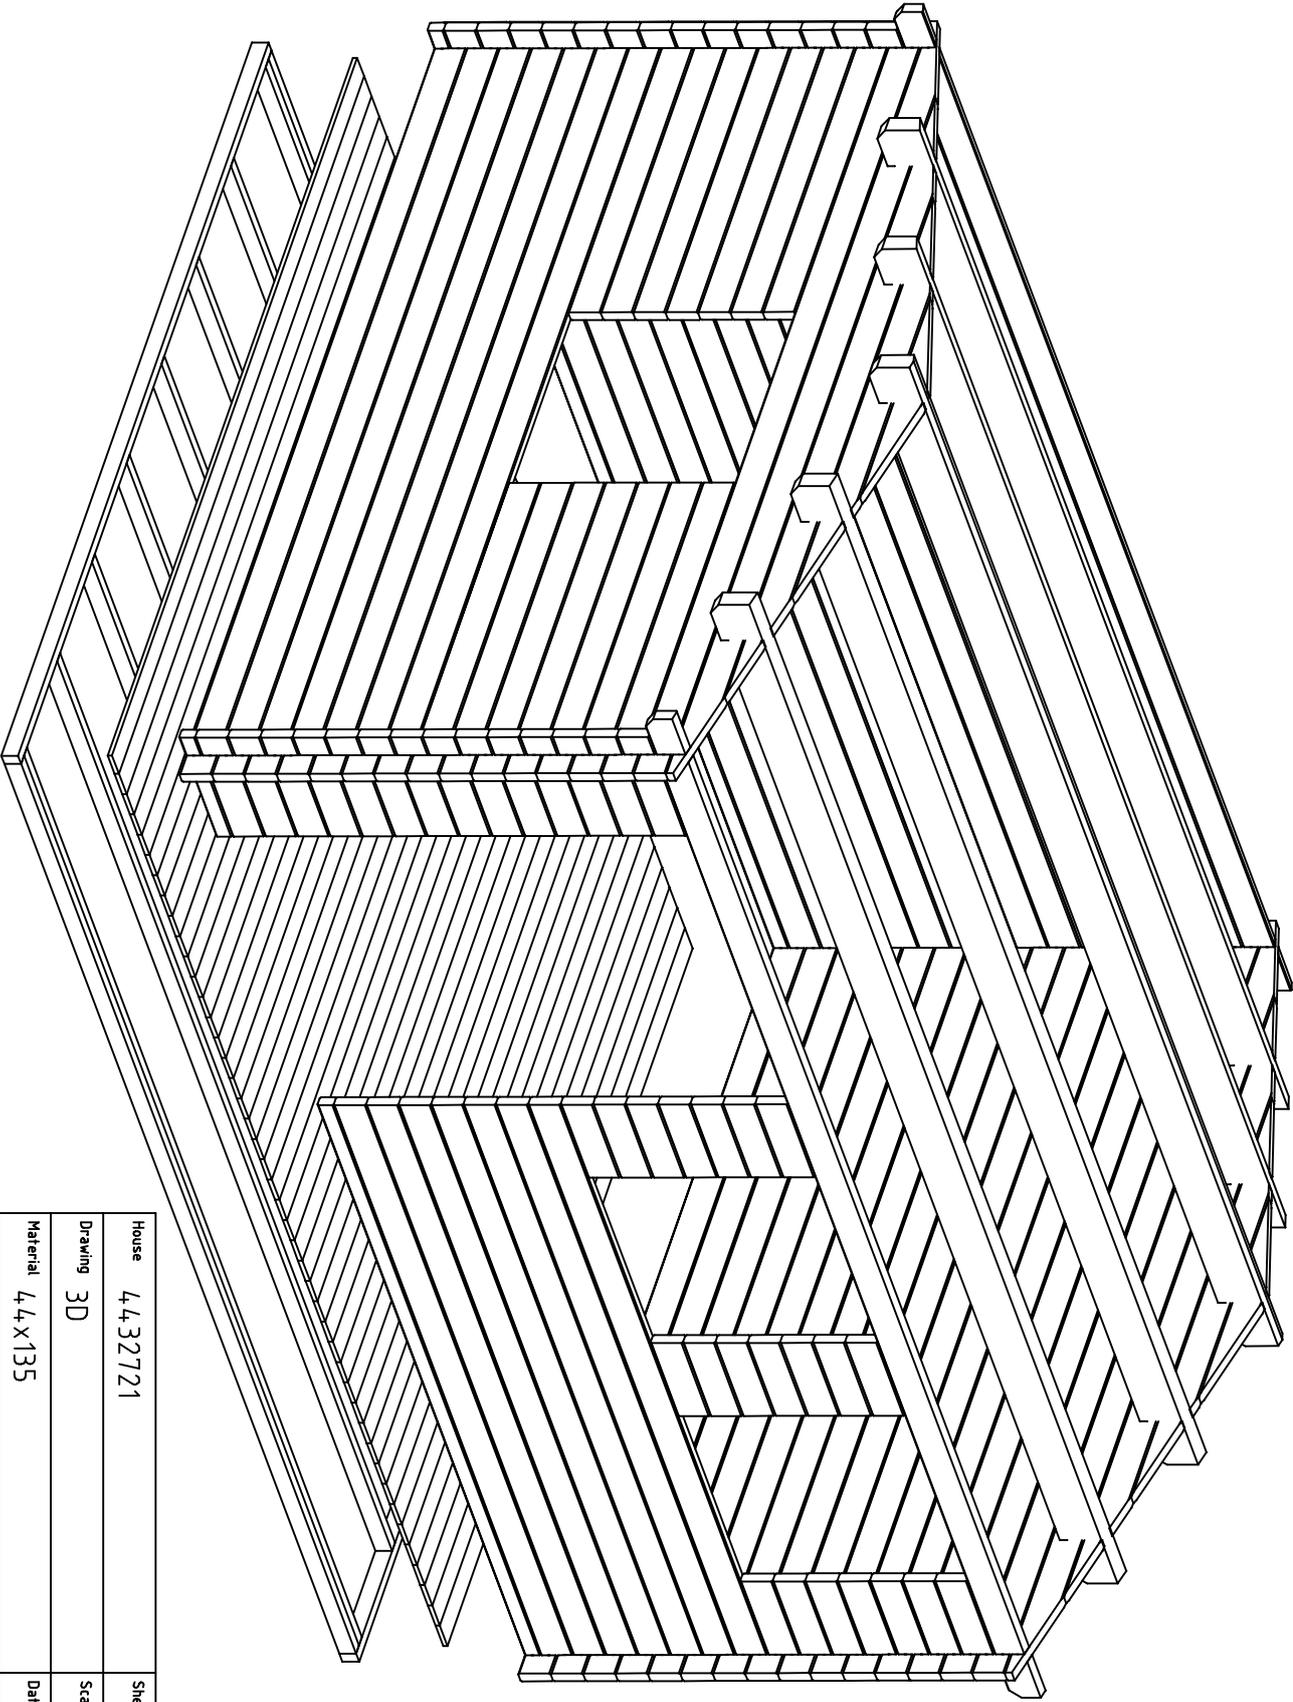
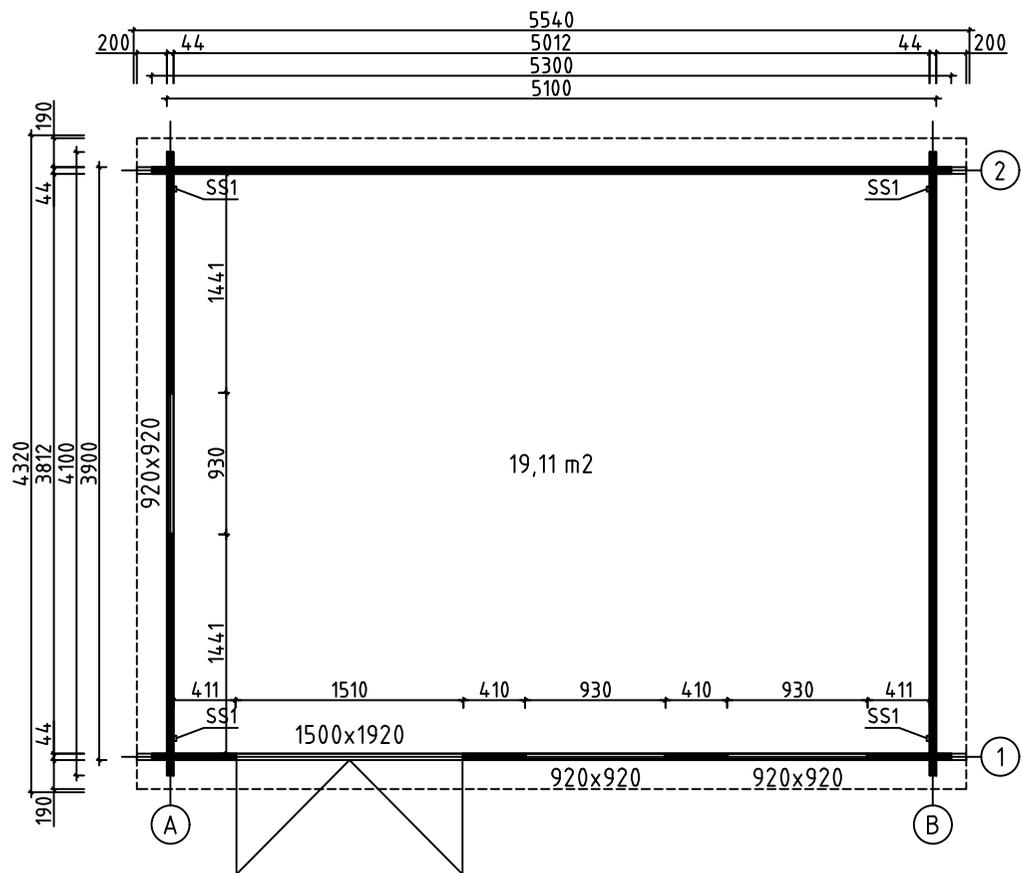



House	4,4,32721	Sheet	1
Drawing	3D	Scale	
Material	4,4x135	Date	29.03.2021
Drawer	RP	File	4,4,32721 3D.dwg






House	44.32721	Sheet	2
Drawing	3D	Scale	
Material	44x135	Date	29.03.2021
Drawer	RP	File	44.32721 3D.dwg




House	4432721	Sheet	3
Drawing	GROUNDPLAN	Scale	1:50
Material	44x135	Date	29.03.2021
Drawer	RP	File	4432721.dwg

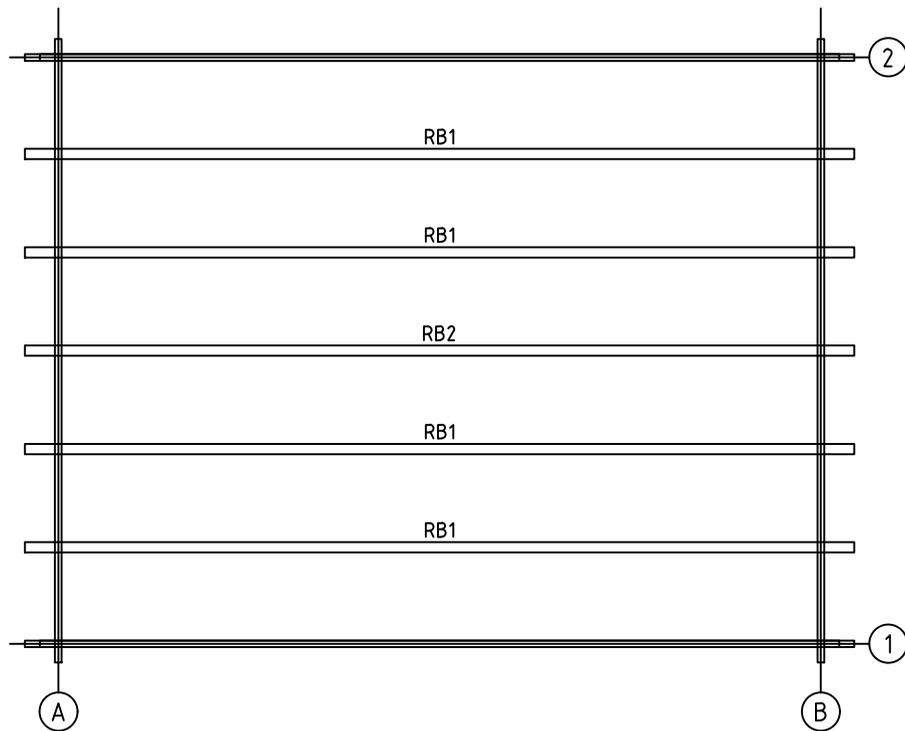


House	4432721	Sheet	5
Drawing	ROOFBEAMS	Scale	1:50
Material	68x190	Date	29.03.2021
Drawer	RP	File	4432721.dwg

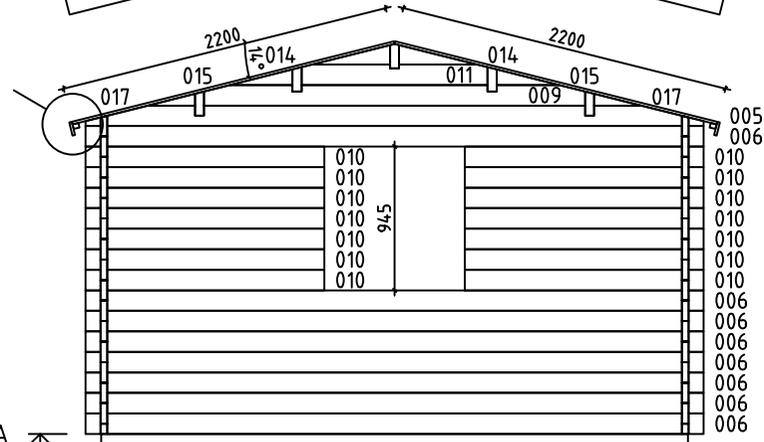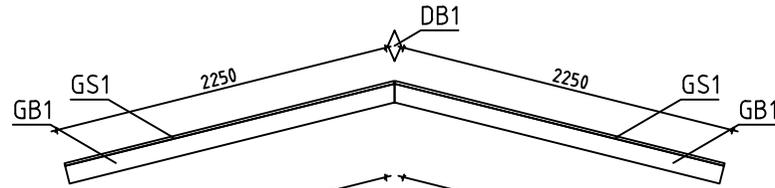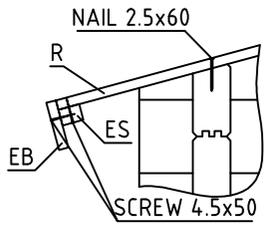


Wall A ↑

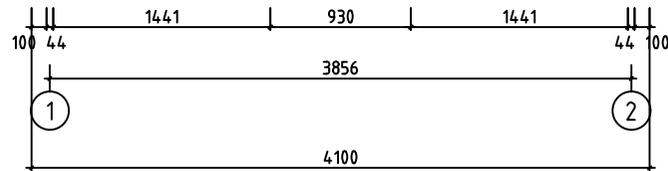


House	4432721	Sheet	6
Drawing	WALL A	Scale	1:50
Material	44x135	Date	29.03.2021
Drawer	RP	File	4432721.dwg

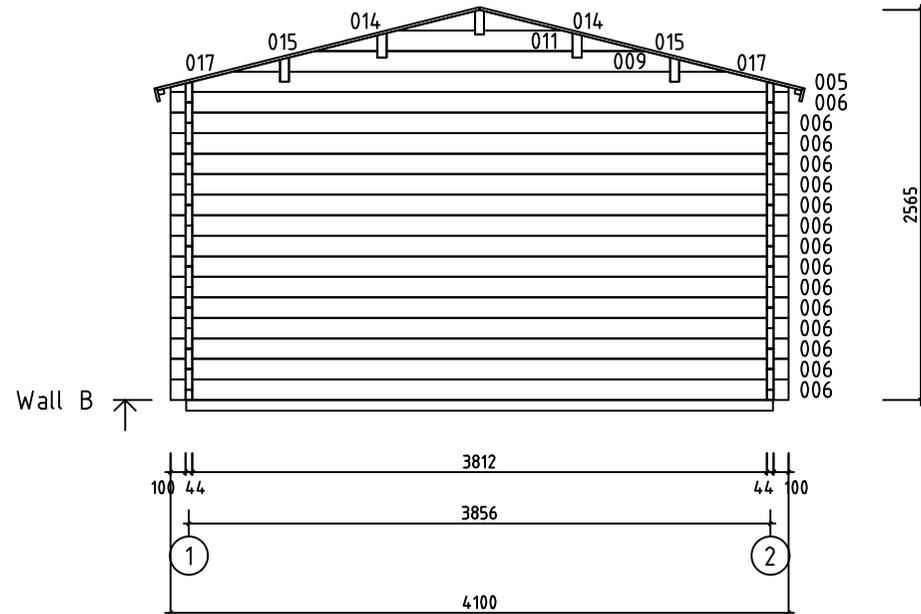














House	4432721	Sheet	7
Drawing	WALL B	Scale	1:50
Material	44x135	Date	29.03.2021
Drawer	RP	File	4432721.dwg




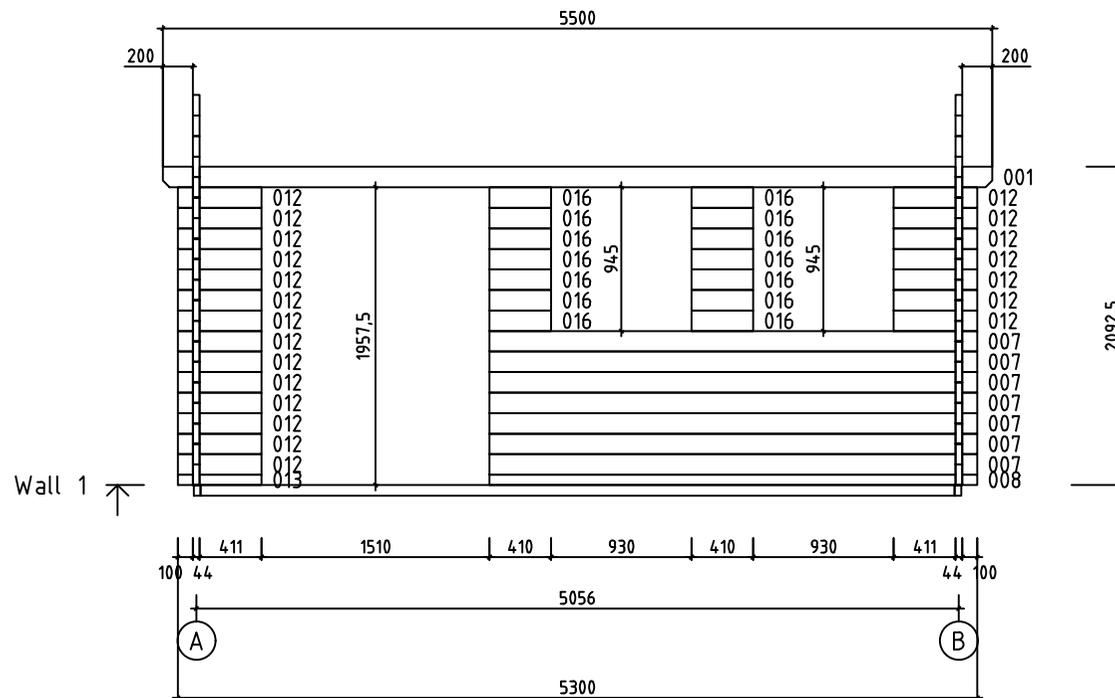


House	4432721	Sheet	8
Drawing	WALL 1	Scale	1:50
Material	44x135	Date	29.03.2021
Drawer	RP	File	4432721.dwg

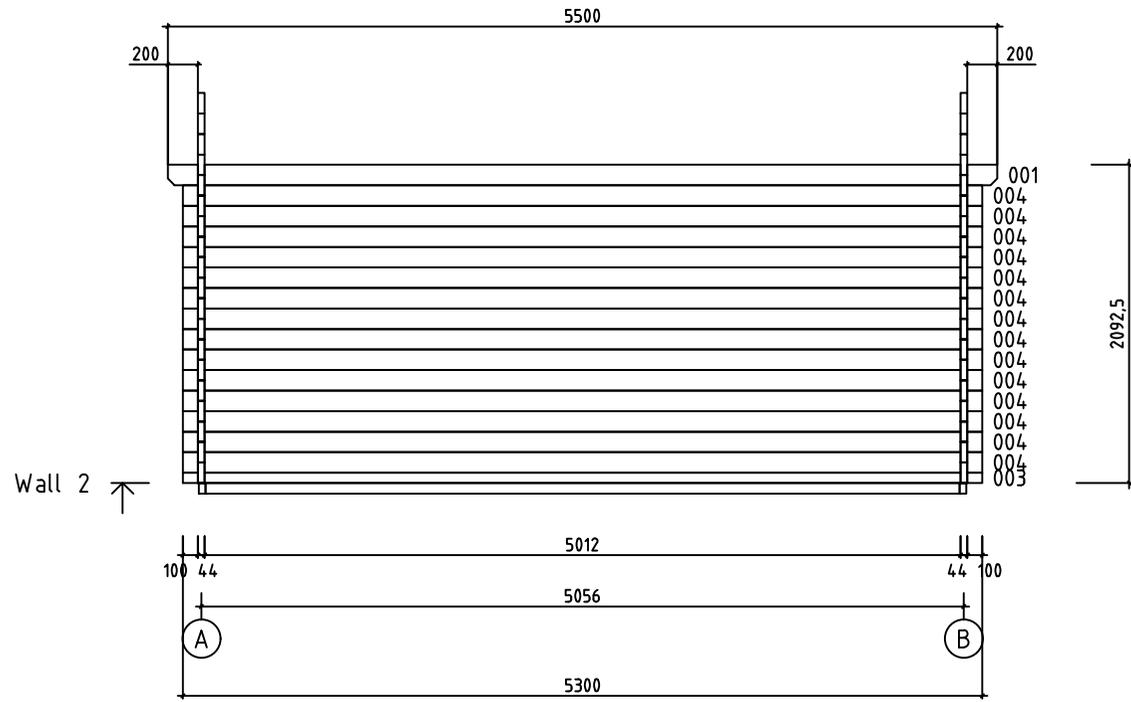

House	4432721	Sheet	9
Drawing	WALL 2	Scale	1:50
Material	44x135	Date	29.03.2021
Drawer	RP	File	4432721.dwg

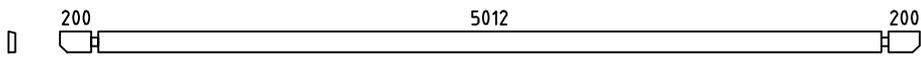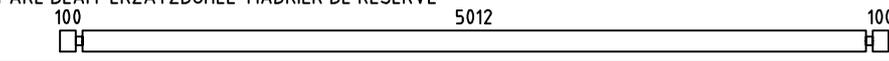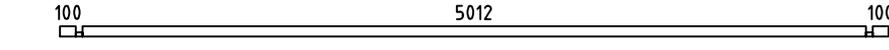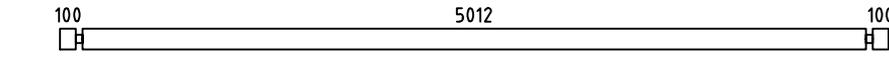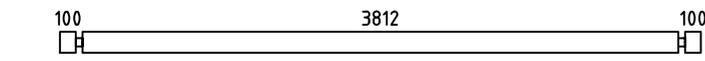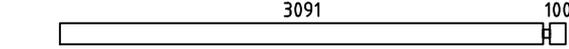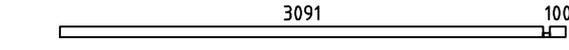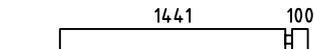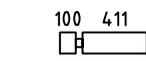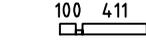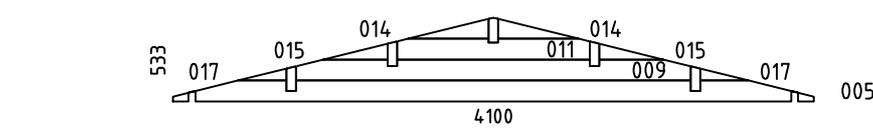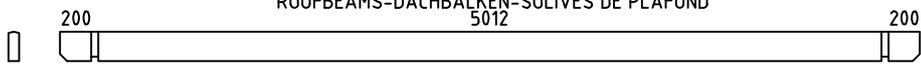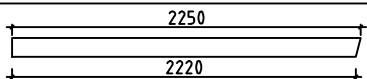Pos	Specification-Bestimmung-Spécification	PCS	Profile (mm)	L (mm)		
001	 200 5012 200	2	44x135	5500		
002	SPARE BEAM-ERZATZBOHLE-MADRIER DE RÉSERVE  100 5012 100	1	44x135	5300		
003	 100 5012 100	1	44x68	5300		
004	 100 5012 100	14	44x135	5300		
006	 100 3812 100	23	44x135	4100		
007	 3091 100	7	44x135	3235		
008	 3091 100	1	44x68	3235		
010	 1441 100	14	44x135	1585		
012	 100 411	21	44x135	555		
013	 100 411	1	44x68	555		
016		14	44x135	410		
WA-1 WB-1		2	44x533	4100		
HB	HIT BLOCK-SCHLAGHÖLZER-MADRIERS D'ASSEMBLAGE 	2	44x135	300		
FBI2	FLOORBEAMS-FUSSBODENBALKEN-POUTRES DE FONDATION IMPRÉGNÉS 	IMM	45x70	5000		
FBI1	FLOORBEAMS-FUSSBODENBALKEN-POUTRES DE FONDATION IMPRÉGNÉS 	IMM	45x70	3890		
RB1	ROOFBEAMS-DACHBALKEN-SOLIVES DE PLAFOND  200 5012 200	4	68x190	5500		
RB2	ROOFBEAMS-DACHBALKEN-SOLIVES DE PLAFOND  200 5012 200	1	68x190	5500		
F1	FLOORBOARD-FUSSBODENBRETT-PLANCHER  or-oder-ou	44+1 57+1	18x114 18x88	3805		
R1	ROOFBOARD-DACHBRETT-VOLIGES  or-oder-ou	98+2 128+2	18x114 18x88	2200		
FF1	FLOOR FILLET-FUSSBODENLEISTE-BAGUETTE DE FINITION DE PLANCHER 		18x35	18m		
GB1	GABLE BOARD-GIEBELBLLENDE-PLANCHE DE RIVE 	4	18x120	2250		
GS1	ROOF FELT FILLET-GIEBELLEISTE-BAGUETTES POUR FIXER LES PLANCHES DE RIVE 	4	18x70	2250		
EB1	EAVE BOARD-TRAUFBRETT-LATTES SOUS VOLIGES 	4	18x90	2750		
ES1	EAVE SLAT-TRAUFNLEISTE-BAGUETTES POUR FIXER LES LATTES SOUS VOLIGES 	4	30x40	2750		
House	4432721	Material	File	4432721.dwg	Sheet	10

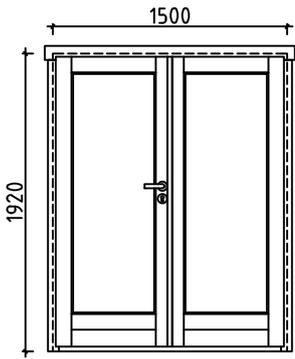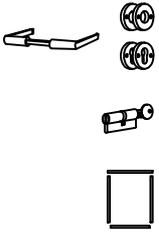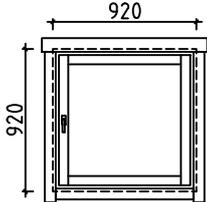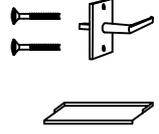Pos	Specification-Bestimmung-Spécification	PCS	Profile (mm)	L (mm)
DB1	DIAMOND-RAUTE-ÉLÉMENTS DE DÉCORATION 	2	18x90	200
SS1	STORM SLAT-STURMLEISTE -BAGUETTE DE TEMPETE  TYPE 2	4	18x35	1990
	SCREWS-SCHRAUBEN-VISSER FOR-FÜR-POUR SS1 	8	M8	90
	WASHER-SCHEIBE-RONDELLE FOR-FÜR-POUR SS1 	8	M8	
	NUT-NUSS-ÉCROU FOR-FÜR-POUR SS1 	8	M8	
	NAIL-NAGEL-CLOUS FOR-FÜR-POUR FF1 	40	∅2.0	40
	NAIL-NAGEL-CLOUS FOR-FÜR-POUR F1, R1 	980	∅2.5	60
	SCREWS-SCHRAUBEN-VIS FOR-FÜR-POUR GB1, GS1, EB1, ES1, DB1 	80	∅4.5	50
	SCREWS-SCHRAUBEN-VIS FOR-FÜR-POUR 003 008, 013 FBI1, FBI2 	50	∅4.5	90
	SCREWS-SCHRAUBEN-VIS FOR-FÜR-POUR WA-1, WB-1, RB1, RB2 	30	∅6.0	160
	DOUBLEDOOR-DOPPELTÜR-DOUBLE PORTE (left-links-gauche) AST_PRE V  	1	1500	1920
	WINDOW-FENSTER-FENÊTRE (2x right-rechts-droit; 1x left-links-gauche) AST_1H  	P+V 2+1 3 3	920	920
House 4432721	Material	File 4432721.dwg	Sheet 11	

#001	1,2	5500	2
#002		5300	1
#003	2	5300	1
#004	2	5300	14
#005	A,B	4100	2
#006	A,B	4100	23
#007	1	3235	7
#008	1	3235	1
#009	A,B	2527	2
#010	A	1585	14
#011	A,B	1233	2
#012	1	555	21
#013	1	555	1
#014	A,B	515	4
#015	A,B	412	4
#016	1	410	14
#017	A,B	310	4