

Date rev. Description


V 1.0

House	4440720	Sheet	1
-------	---------	-------	---

Drawing	3D	Scale	
---------	----	-------	--

Material	44x135	Date	19.08.2021
----------	--------	------	------------

Drawer	K.K.	File	4440720 3D.dwg
--------	------	------	----------------

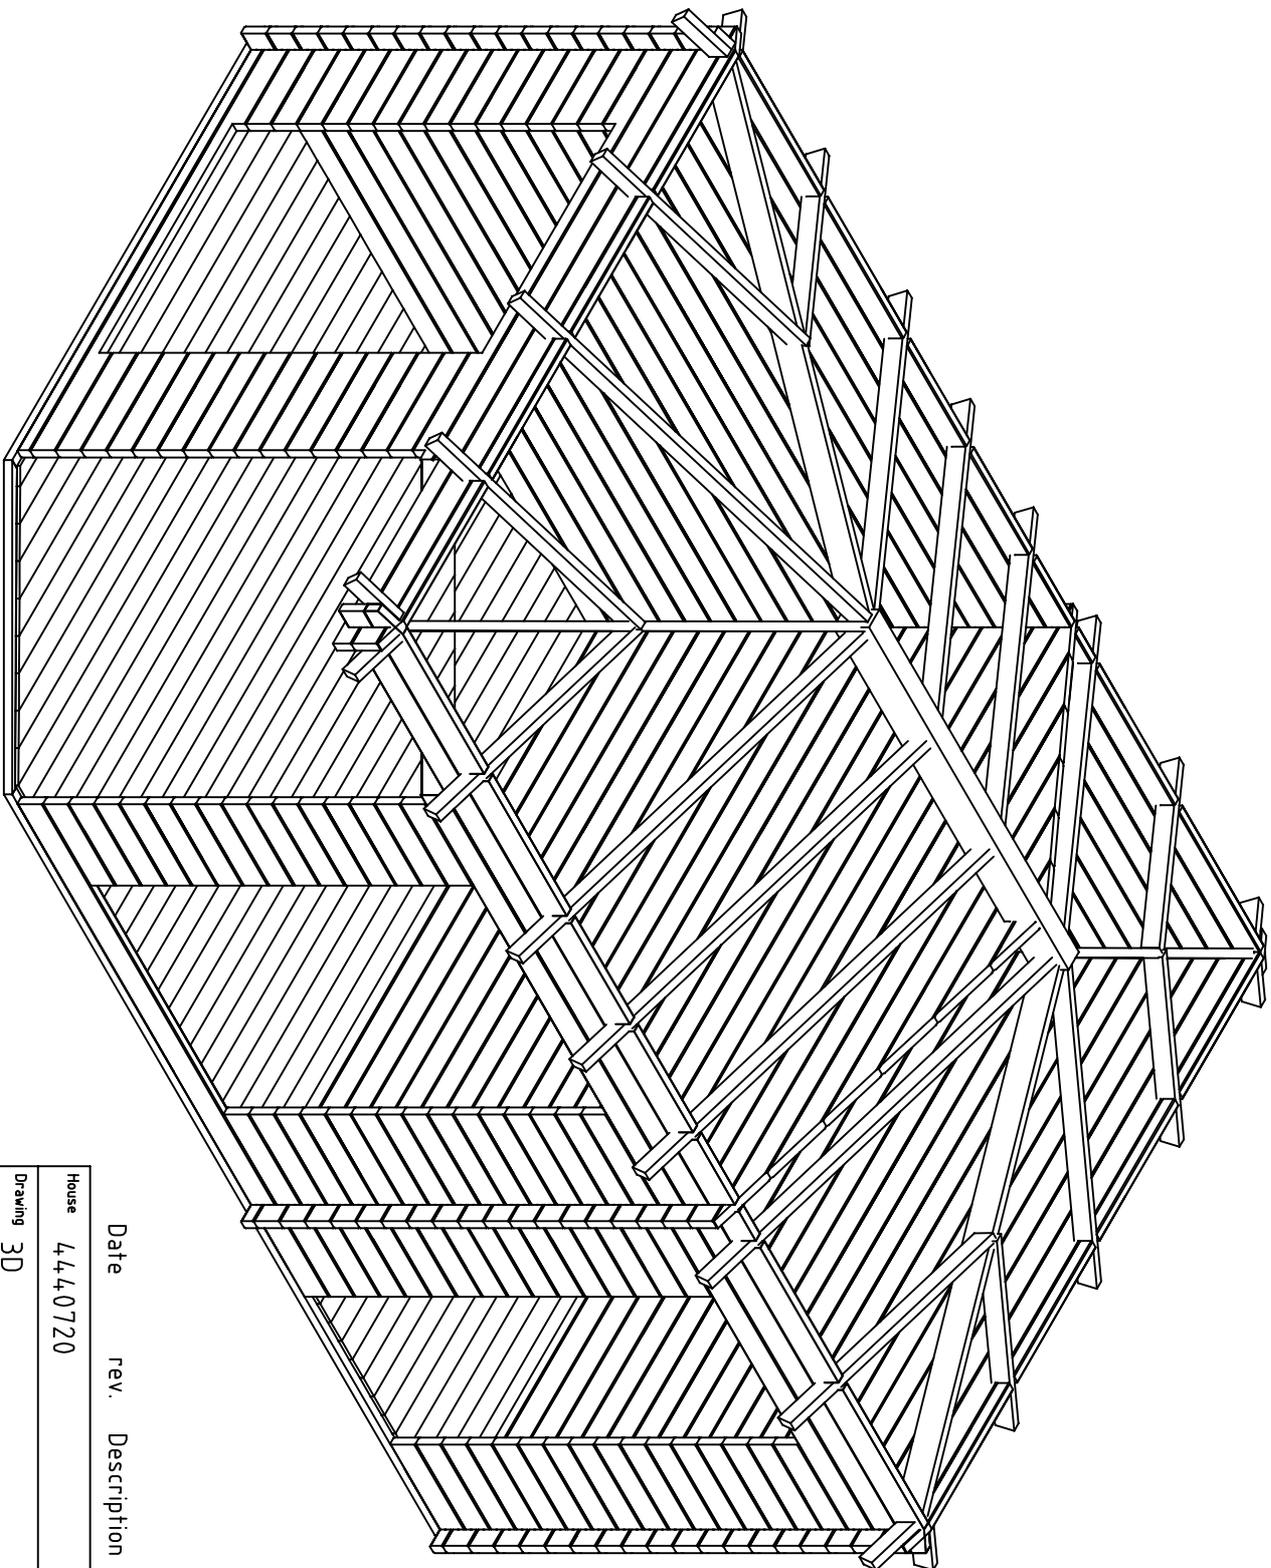

Date rev. Description




V 1.0

House	4440720	Sheet	1a
-------	---------	-------	----

Drawing	3D	Scale	
---------	----	-------	--



Material	44x135	Date	19.08.2021
----------	--------	------	------------

Drawer	K.K.	File	4440720 3D.dwg
--------	------	------	----------------

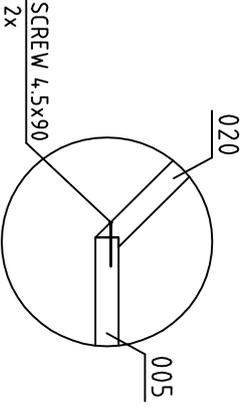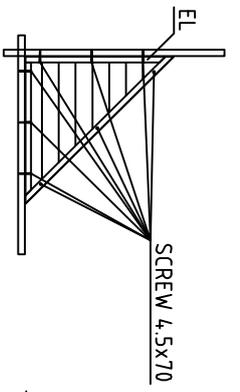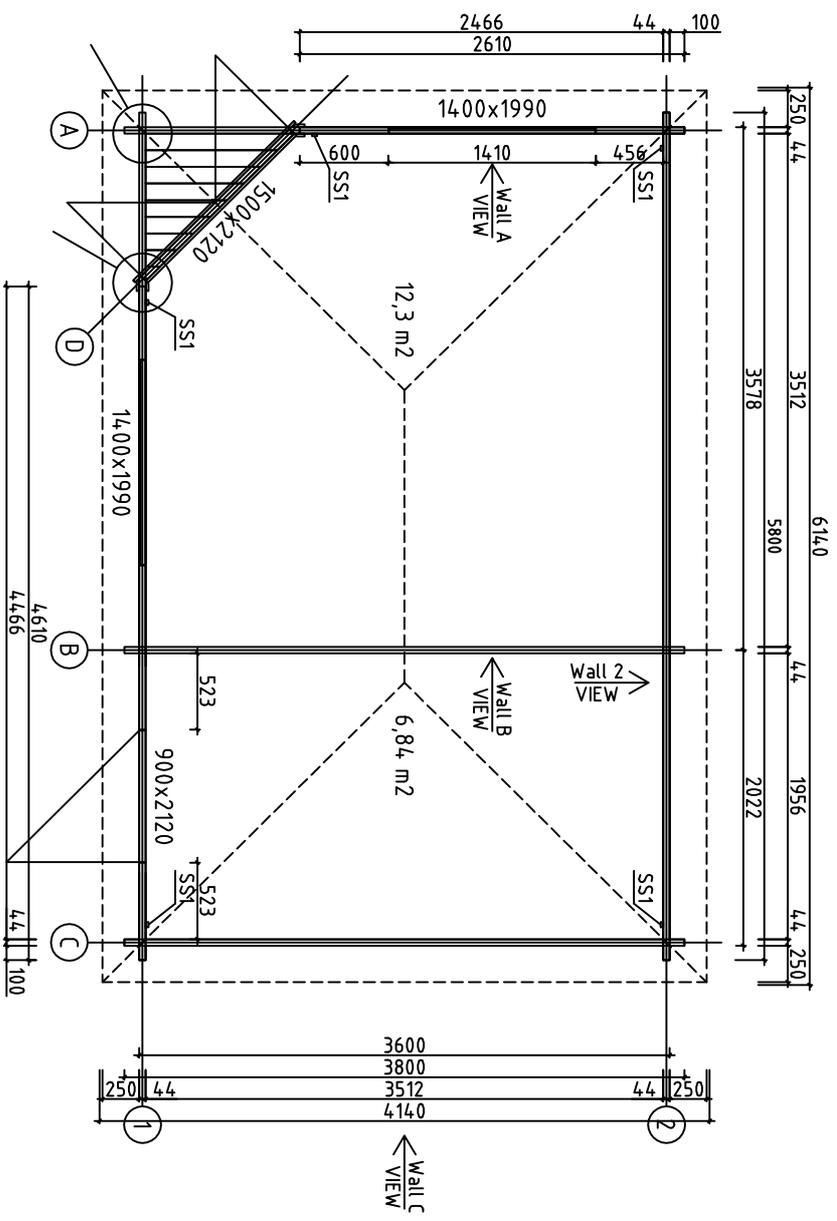





House	4440720	Sheet	3
Drawing	GRUNDPLAN-GRUNDPLAN-PLAN	Scale	1:50
Material	44x135	Date	18.08.2021
Drawer	K.K.	File	4440720.dwg



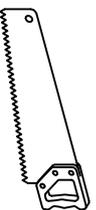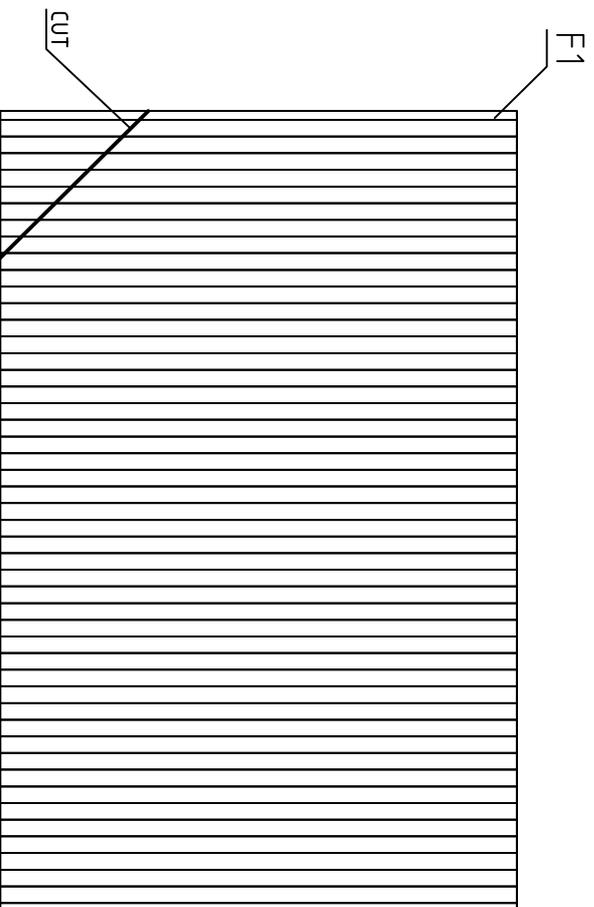


House	4440720	Sheet	5
Drawing	FLOORBOARD-FUSSBODENBRETT-VLOERPLANK	Scale	1:50
Material	18x114	Date	18.08.2021
Drawer	K.K.	File	4440720.dwg



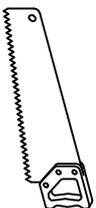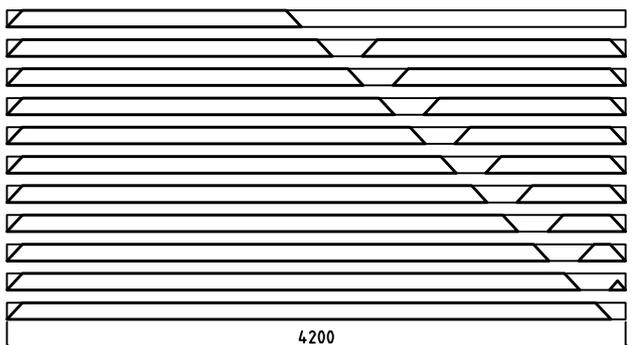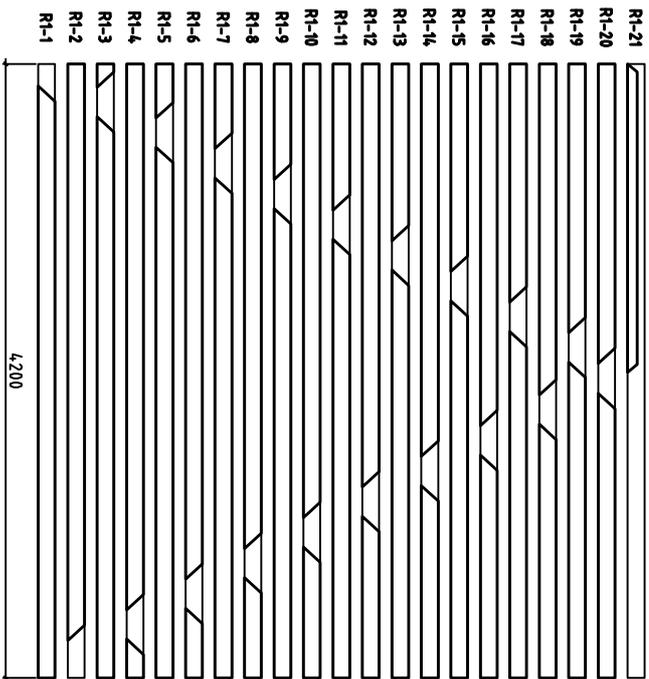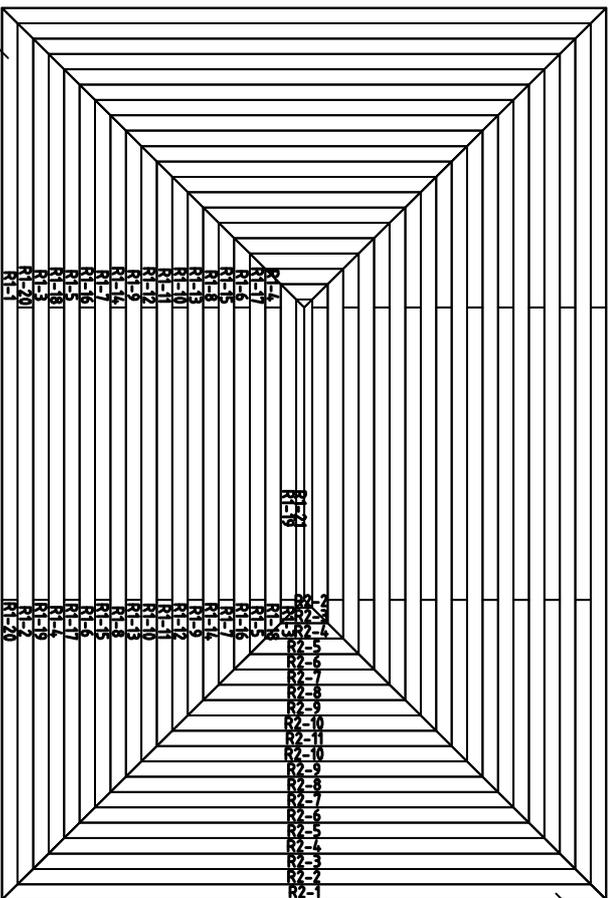


House	4440720	Sheet	7
Drawing	ROOFBOARD-DACHBRETT-DACKPLANK	Scale	1:50
Material	18x114	Date	18.08.2021
Drawer	K.K.	File	4440720.dwg





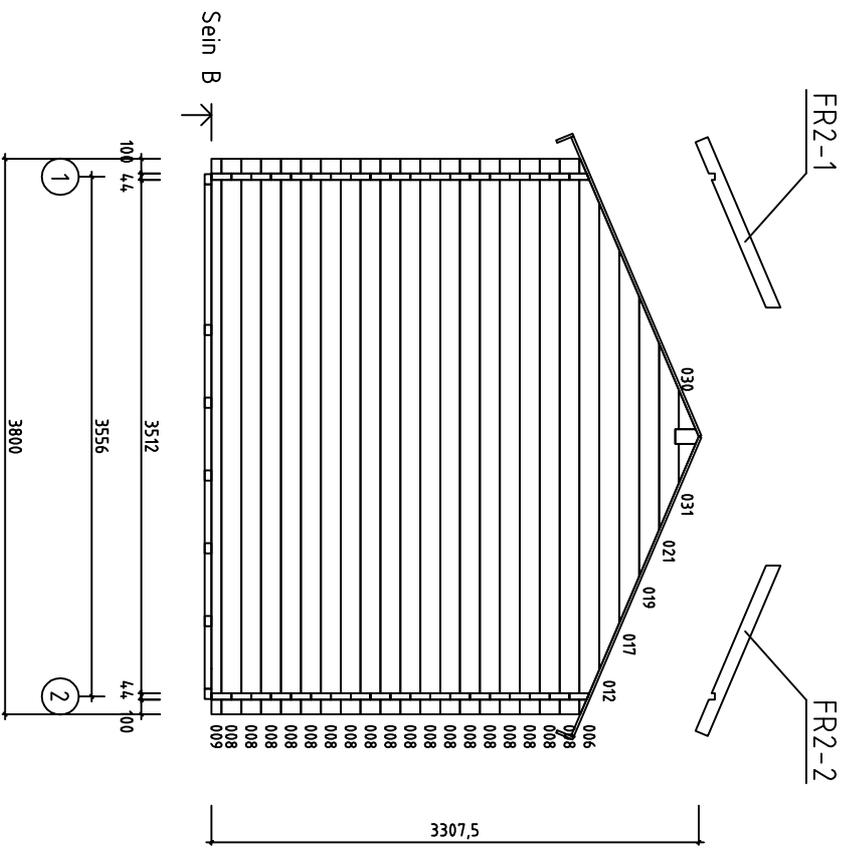


House	4440720	Sheet	9
Drawing	SEIN B	Scale	1:50
Material	44x135	Date	18.08.2021
Drawer	K.K.	File	4440720.dwg




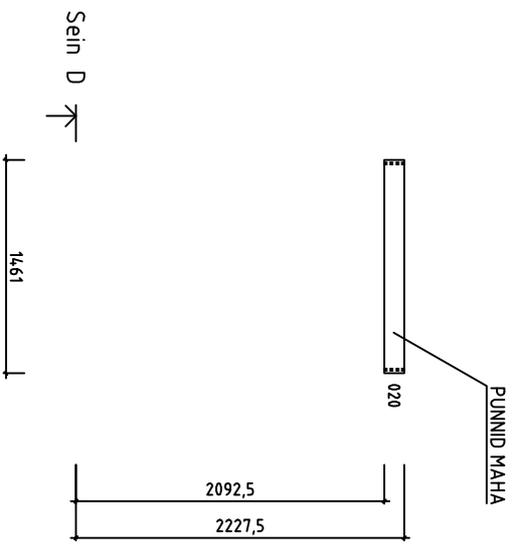



House	4440720	Sheet	11
Drawing	SEIN D	Scale	1:50
Material	44x135	Date	18.08.2021
Drawer	K.K.	File	4440720.dwg

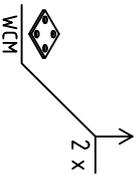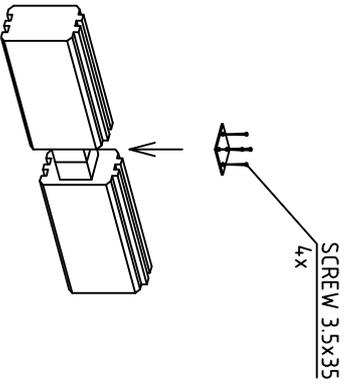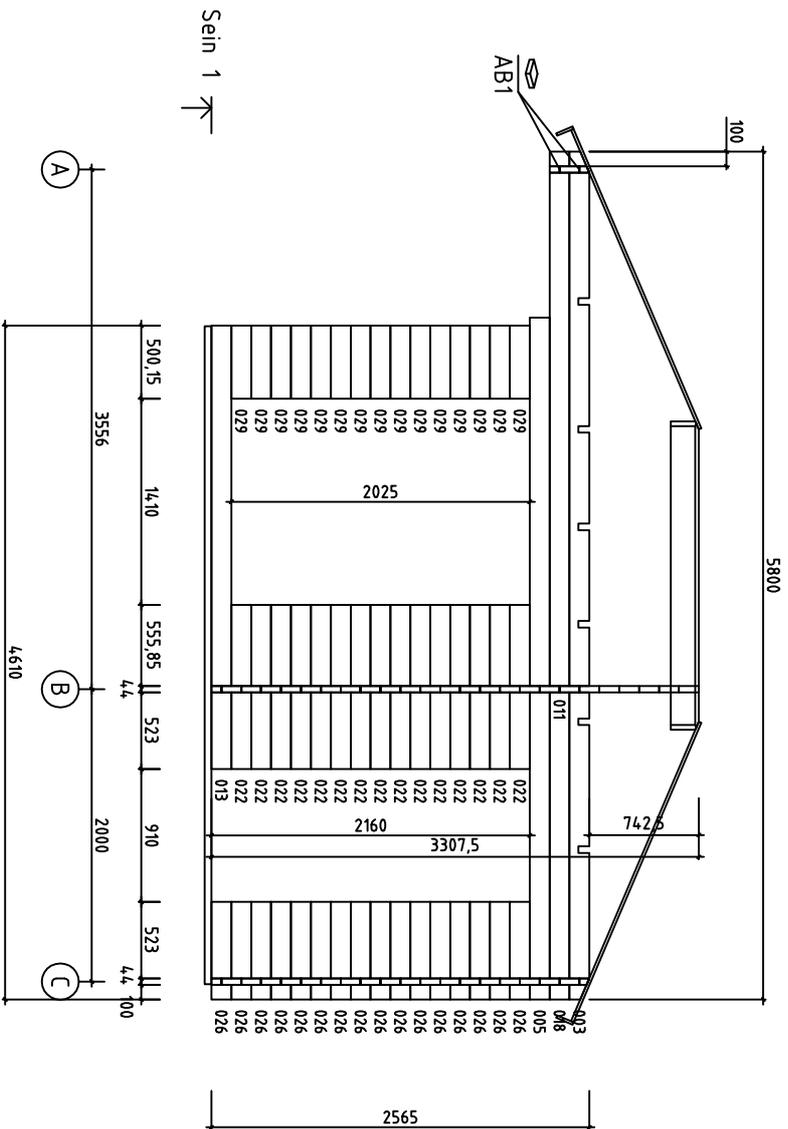

House	4440720	Sheet	12
Drawing	SEIN 1	Scale	1:50
Material	44x135	Date	18.08.2021
Drawer	K.K.	File	4440720.dwg

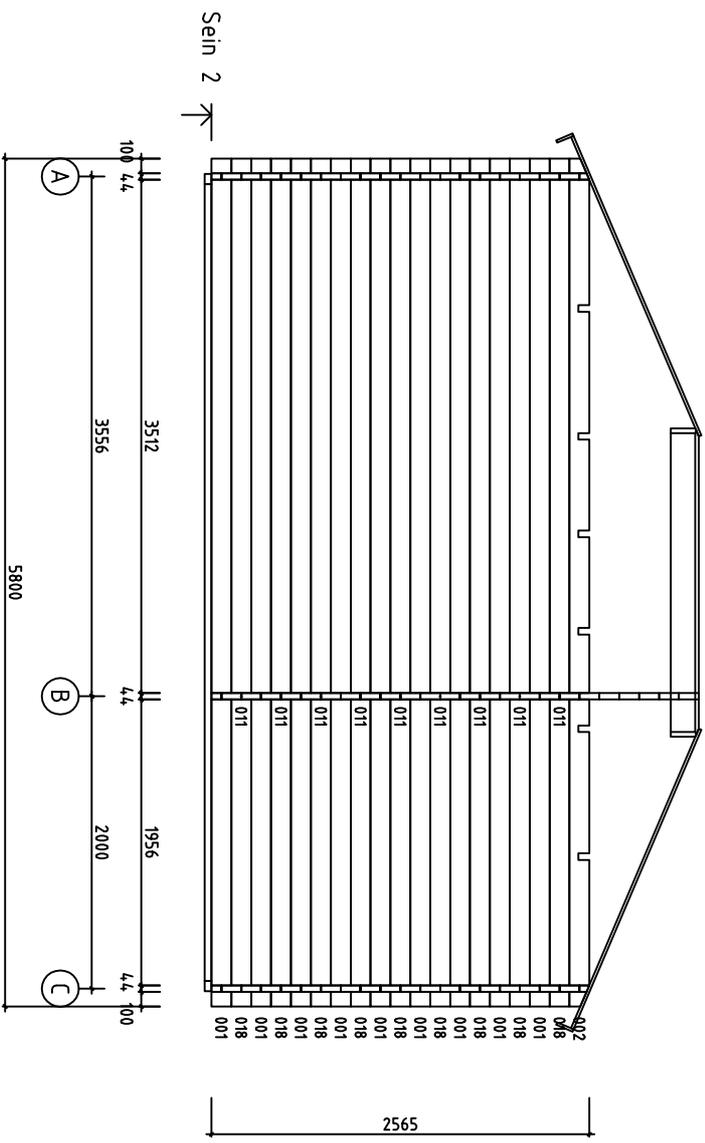








SCREW 3,5X35  
4x

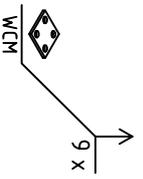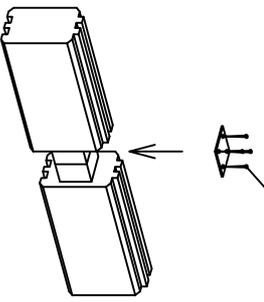

House	4440720	Sheet	13
Drawing	SEIN 2	Scale	1:50
Material	44x135	Date	18.08.2021
Drawer	K.K.	File	4440720.dwg

Pos	4440720	Arv	Profiil (mm)	Pikkus (mm)
001		9	44x135	5800
004	SPARE BEAM-ERZATZBOHLE-VOORRAADPLANK 	1	44x135	5800
005		1	44x135	4666
007		2	44x135	3800
008		35	44x135	3800
009		2	44x68	3800
010		1	44x135	3800
011		10	44x135	3678
013		1	44x135	3033
014		1	44x135	2667
015		1	44x135	2610
016		1	44x68	2610
018		10	44x135	2122
020	PM	1	44x135	1461
022		15	44x135	1123
023		2	44x68	1003
024		2	44x68	1003
025		4	44x68	830
026		16	44x135	667
027		14	44x135	600
028		14	44x135	600
029		15	44x135	500
HB	HIT BLOCK-SCHLAGHÖLZER-BLAZENPLANK	2	44x135	300
W1-1		1	44x135	5800
W2-1		1	44x135	5800
House	4440720	Material	File 4440720.dwg	Sheet 14

Pos		Arv	Profiil (mm)	Pikkus (mm)	
WB-1	<p style="text-align: center;">4440720</p>	1	44x789	3800	
FBI5	<p style="text-align: center;">FLOORBEAMS-FUSSBODENBALKEN-VLOERBALKEN</p>	IMM	6	70x45	5450
FBI6	<p style="text-align: center;">FLOORBEAMS-FUSSBODENBALKEN-VLOERBALKEN</p>	IMM	1	70x45	4561
FBI2	<p style="text-align: center;">FLOORBEAMS-FUSSBODENBALKEN-VLOERBALKEN</p>	IMM	1	70x45	3520
FBI1	<p style="text-align: center;">FLOORBEAMS-FUSSBODENBALKEN-VLOERBALKEN</p>	IMM	1	70x45	2561
FBI3	<p style="text-align: center;">FLOORBEAMS-FUSSBODENBALKEN-VLOERBALKEN</p>	IMM	1	45x70	4977
FBI4	<p style="text-align: center;">FLOORBEAMS-FUSSBODENBALKEN-VLOERBALKEN</p>	IMM	1	45x70	1455
FR4	<p style="text-align: center;">RAFTER-SPARREN-DAKSPAR</p>		10	45x90	2165
FR2-1	<p style="text-align: center;">RAFTER-SPARREN-DAKSPAR</p>		4	45x90	1267
FR2-2	<p style="text-align: center;">RAFTER-SPARREN-DAKSPAR</p>		4	45x90	1267
FR1	<p style="text-align: center;">RAFTER-SPARREN-DAKSPAR</p>		8	45x90	270
FR3	<p style="text-align: center;">RAFTER-SPARREN-DAKSPAR</p>		4	43x140	2577
RB1	<p style="text-align: center;">ROOFBEAMS-DACHBALKEN-DAKBALK</p>		1	110x190	2110
F1	<p>FLOORBOARD-FUSSBODENBRETT-VLOERPLANK</p>	or-oder-of	64+1 49+1	18x88 18x114	3505
R1	<p>ROOFBOARD-DACHBRETT-DAKPLANK</p>	or-oder-of	42+2 59+2	18x114 18x88	4200
R2	<p>ROOFBOARD-DACHBRETT-DAKPLANK</p>	or-oder-of	22+1 29+1	18x114 18x88	4200
FF1	<p>FLOOR FILLET-FUSSBODENLEISTE-VLOERPLINT</p>			18x35	18.5m
GB1	<p>GABLE BOARD-GIEBELBLENDE-GEVELPLANK</p>		5	18x120	4200
AB1	<p>ASSEMBLING BOARD-MONTAGE BOARD-MONTAGE PLANK</p>		2	15x30	30
SS1	<p>STORM SLAT-STURMLEISTE-STORMLIJST</p>		5	18x35	2450
EL	<p>ELEMENT-ELEMENTE-ELEMENTEN</p>		1	48x1008	1008
House 4440720		Material	File 4440720.dwg	Sheet 15	

   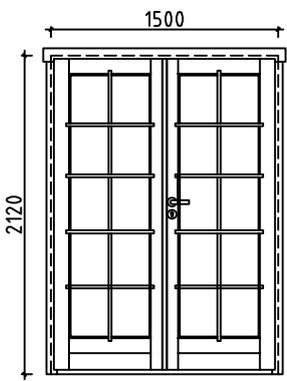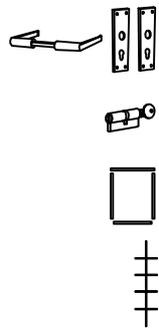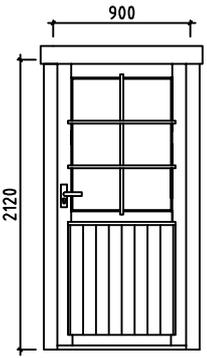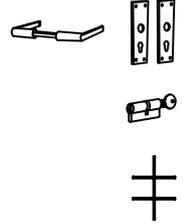Pos	4440720	Arv	Profiil (mm)	Pikkus (mm)
WCM	WALLBEAMS CONNECTING METAL - WANDBOHLEN BEFESTIGUNG METALLE - MUURBALKEN POOLING METALEN 	11	25	25
	SCREWS - SCHRAUBEN - SCHROEF FOR - FÜR - VOOR SS1 	15	∅6.0	50
	WASHER - SCHEIBE - SCHIJF FOR - FÜR - VOOR SS1 	15	∅6.0	18
	NAIL - NAGEL - NAGEL FOR - FÜR - VOOR FF1 	40	∅2.0	62
	NAIL - NAGEL - NAGEL FOR - FÜR - VOOR F1, R1, R2 	1020	∅2.5	60
	SCREWS - SCHRAUBEN - SCHROEF FOR - FÜR - VOOR WCM 	45	∅3.5	35
	SCREWS - SCHRAUBEN - SCHROEF FOR - FÜR - VOOR GB1 	55	∅4.5	50
	SCREWS - SCHRAUBEN - SCHROEF FOR - FÜR - VOOR EL, FR1 	65	∅4.5	70
	SCREWS - SCHRAUBEN - SCHROEF FOR - FÜR - VOOR 009, 016, 020, 023, 024, 025 	40	∅4.5	90
	SCREWS - SCHRAUBEN - SCHROEF FR2-1, FR2-2 FOR - FÜR - VOOR FBI1, FBI2, FBI3, FBI4, FBI5, FBI6 	48	∅5.0	120
	SCREWS - SCHRAUBEN - SCHROEF 010, FOR - FÜR - VOOR FR2-1, FR2-2, FR3, FR4, RB1 	76	∅6.0	160
	DOUBLEDOOR - DOPPELTÜR - DUBBELE DEUR (right-rechts-rechts) AST_PRE P 	1	1500	2120
		1		
		1		
		1		
		2		
	DOOR - TÜR - DEUR (right-rechts-rechts) AST_PRE P 	1	900	2120
		1		
		1		
		1		

Pos	4440720	Arv	Profiil (mm)	Pikkus (mm)
	<p>WINDOW-FENSTER-VENSTER (1x right-rechts-rechts; 1x left-links-links) AST_PRE</p> 	<p>P+V 1+1 4 2 2 2</p>	<p>1400</p>	<p>1990</p>
House 4440720	Material	File 4440720.dwg	Sheet 17	