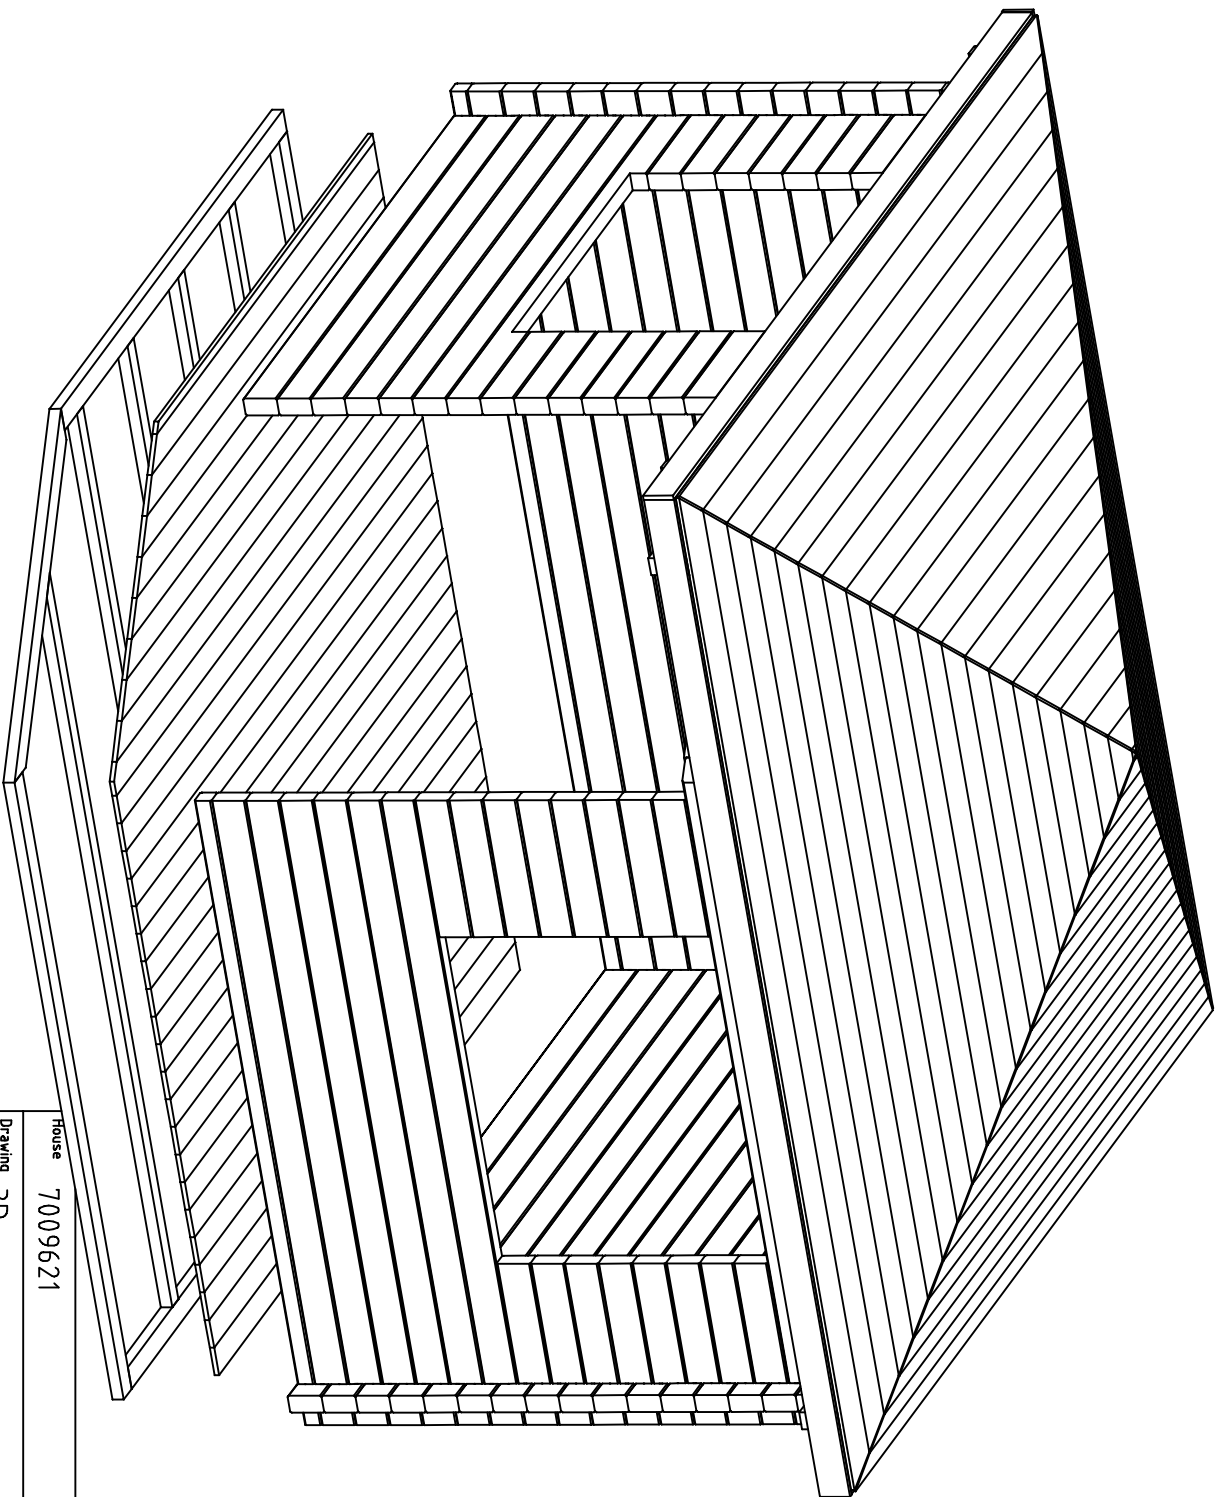
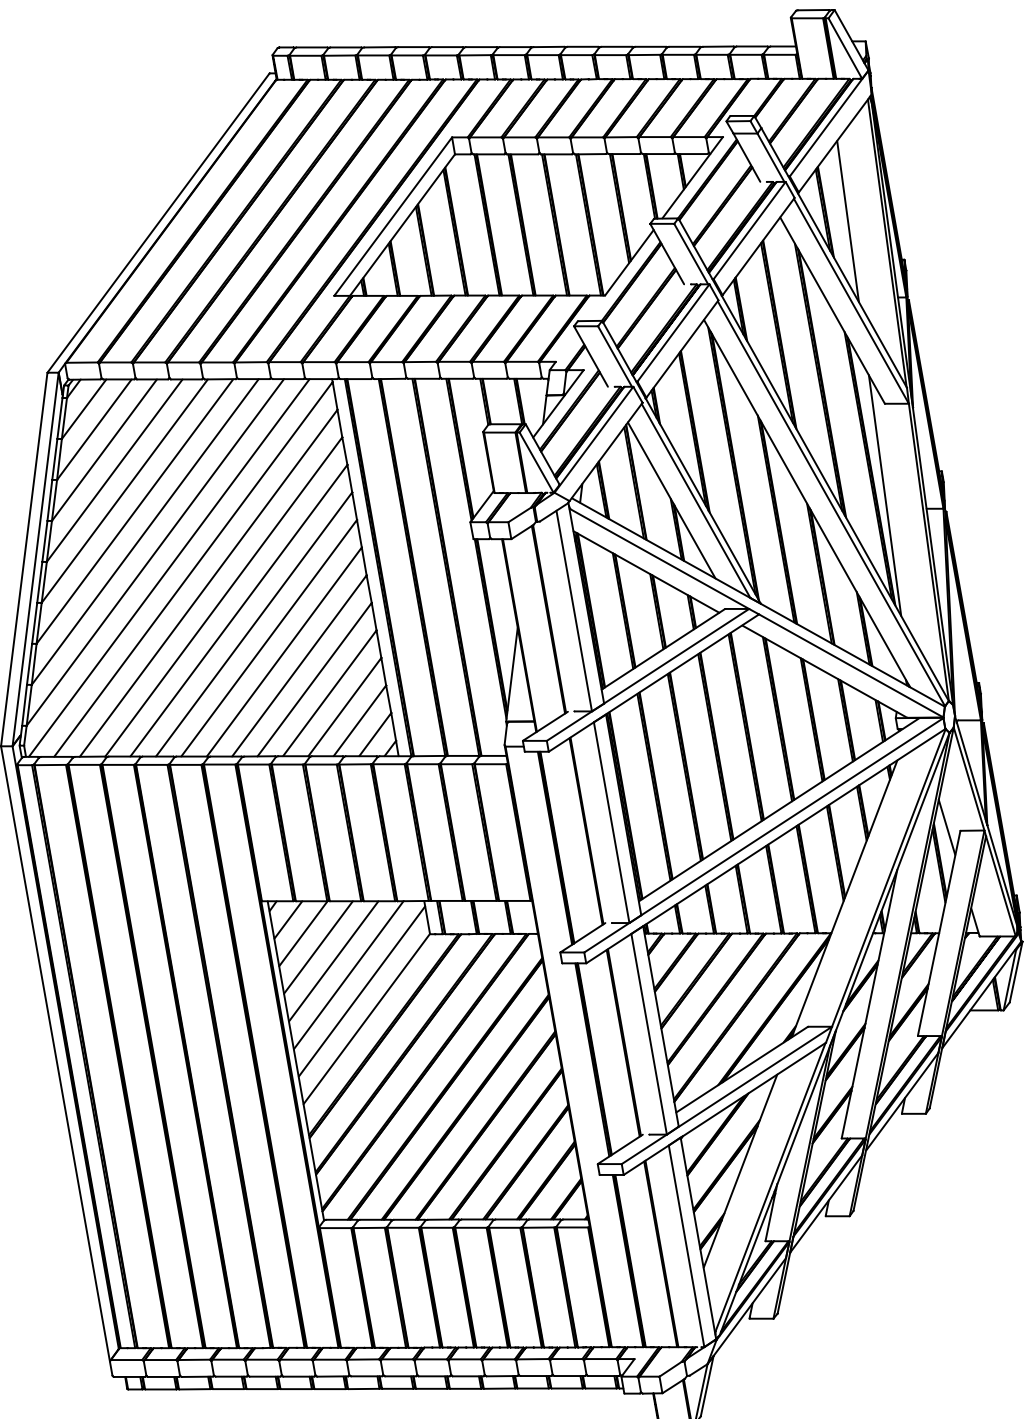
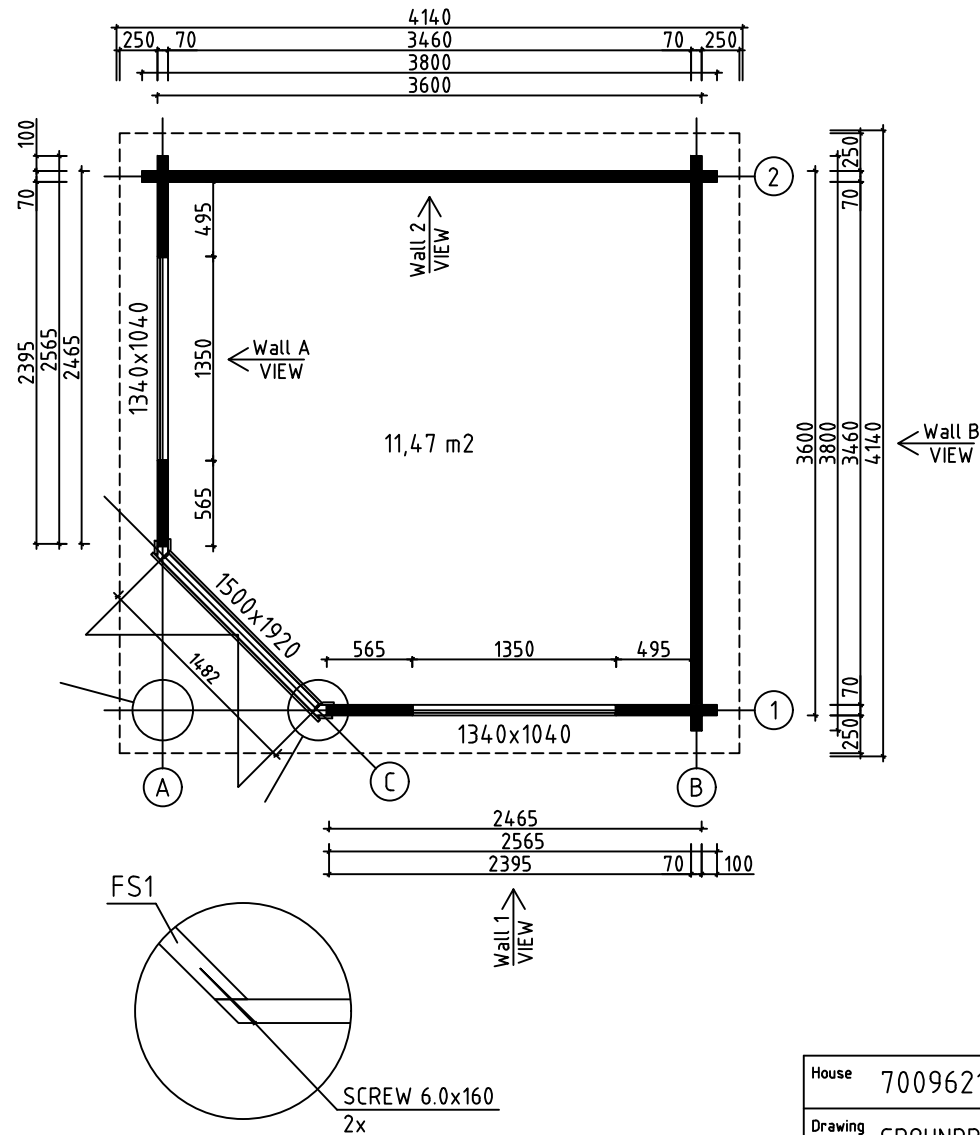
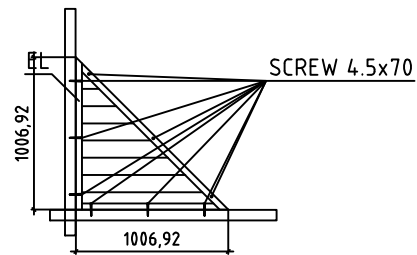




House 7009621		Sheet 1
Drawing 3D		Scale
Material 70x135		Date 18.05.2021
Drawer RP	File 7009621 3D.dwg	

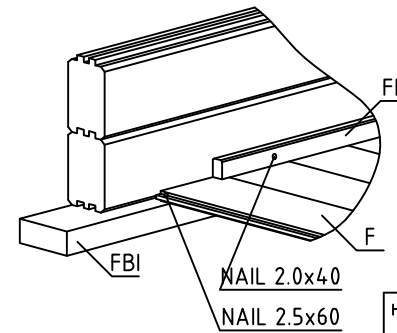
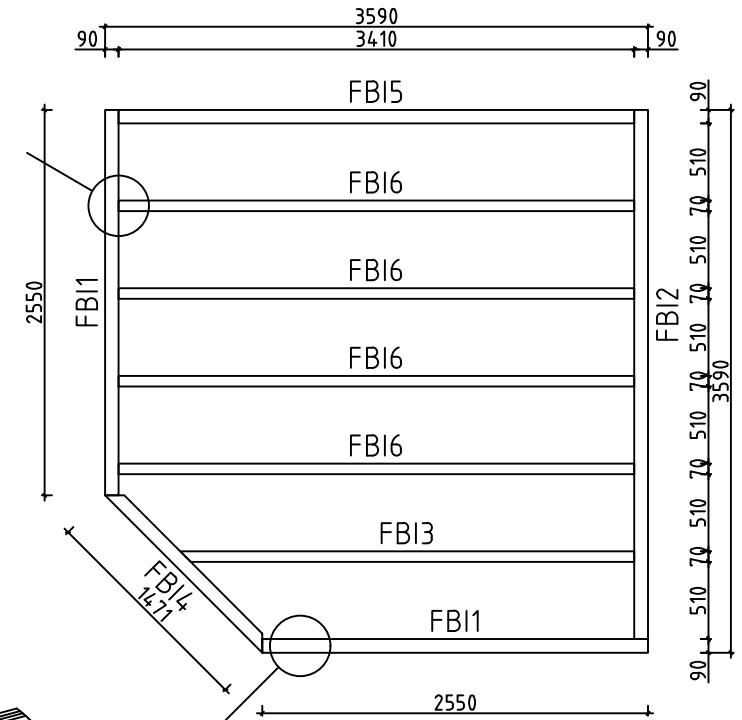


House 7009621		Sheet 2	
Drawing 3D		Scale	
Material 70x135		Date 18.05.2021	
Drawer RP		File 7009621 3D.dwg	

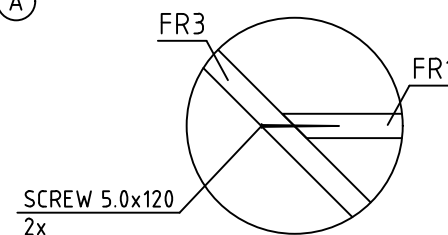
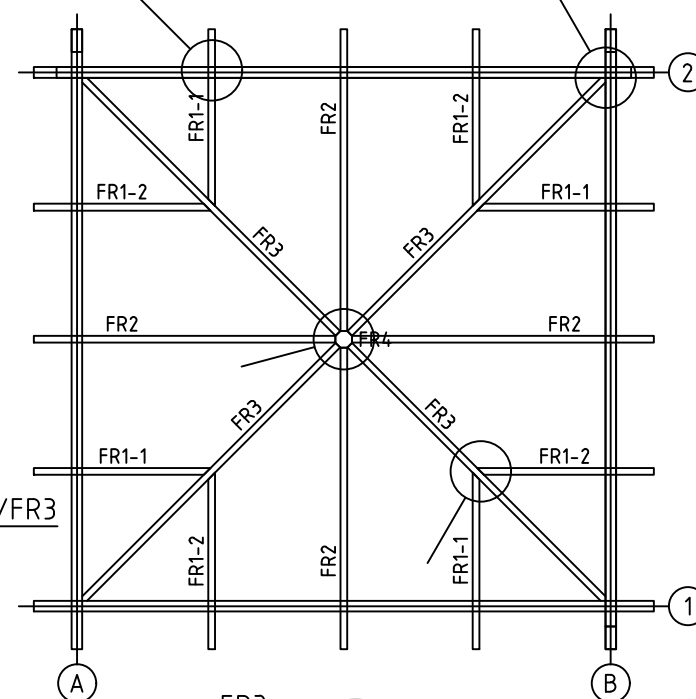
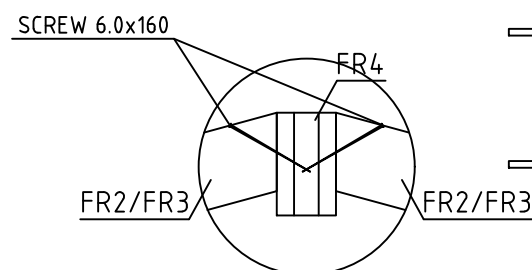
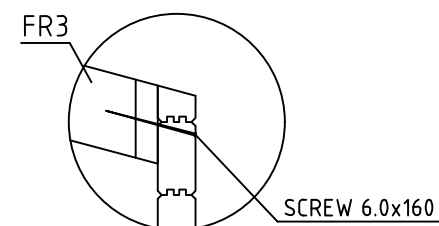
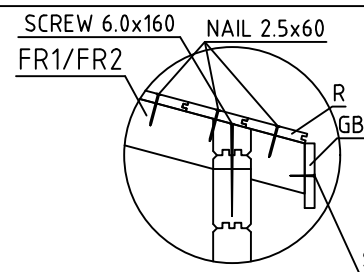
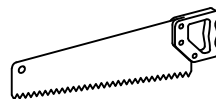
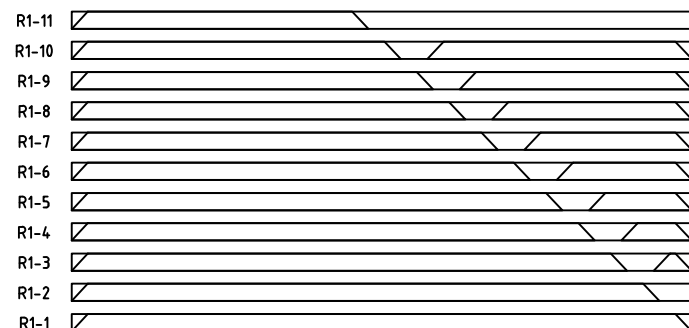


House	7009621	Sheet	3
Drawing	GROUNDPLAN-GRUNDPLAN-PLAN	Scale	1:50
Material	70x135	Date	18.05.2021
Drawer	RP	File	7009621.dwg

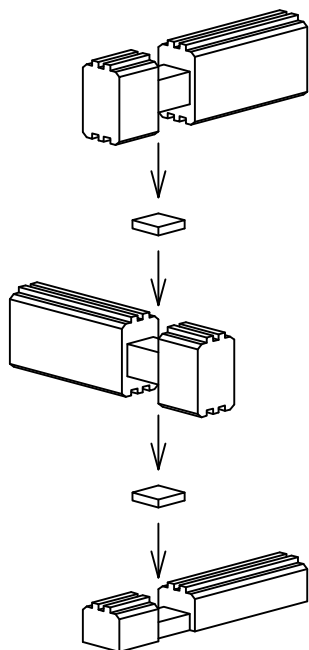
A diagram of a rectangular plate with vertical lines. A diagonal line is drawn from the bottom-left corner to the top-right corner, labeled "CUT". The label "F1" is at the top right corner.



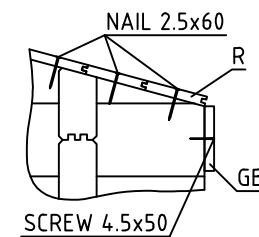
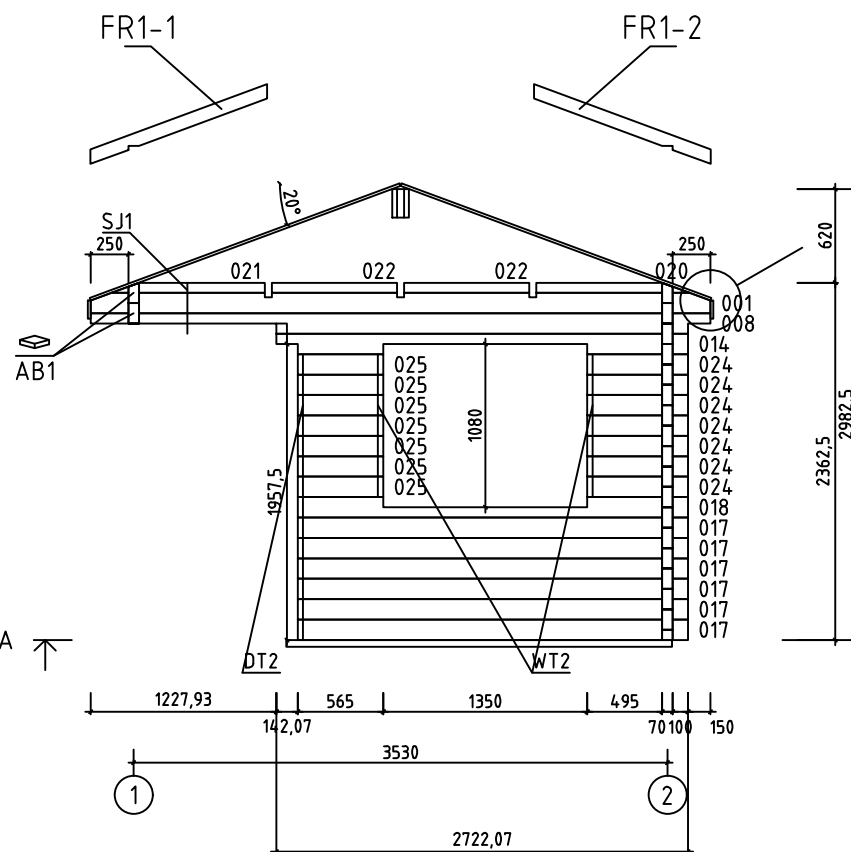
House	7009621	Sheet	4
Drawing	FLOORBEAMS-FUSSBODENBALKEN-VLOERBALKEN	Scale	1:50
Material	28x114 70x45, 90x45	Date	18.05.2021
Drawer	RP	File	7009621.dwg



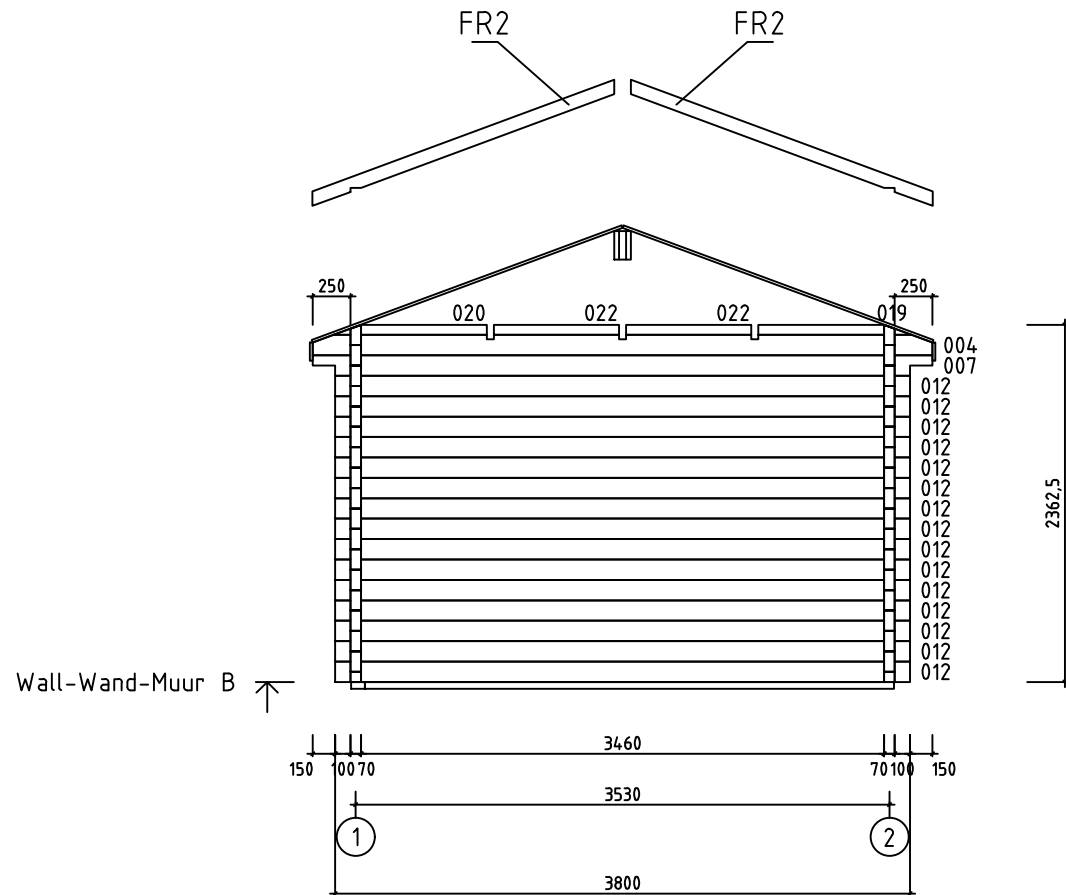
House	7009621	Sheet	5
Drawing	ROOFBEAMS-DACHBALKEN-DAKBALK	Scale	1:50
Material	18x114 43x140, 45x90	Date	18.05.2021
Drawer	RP	File	7009621.dwg



Wall-Wand-Muur A

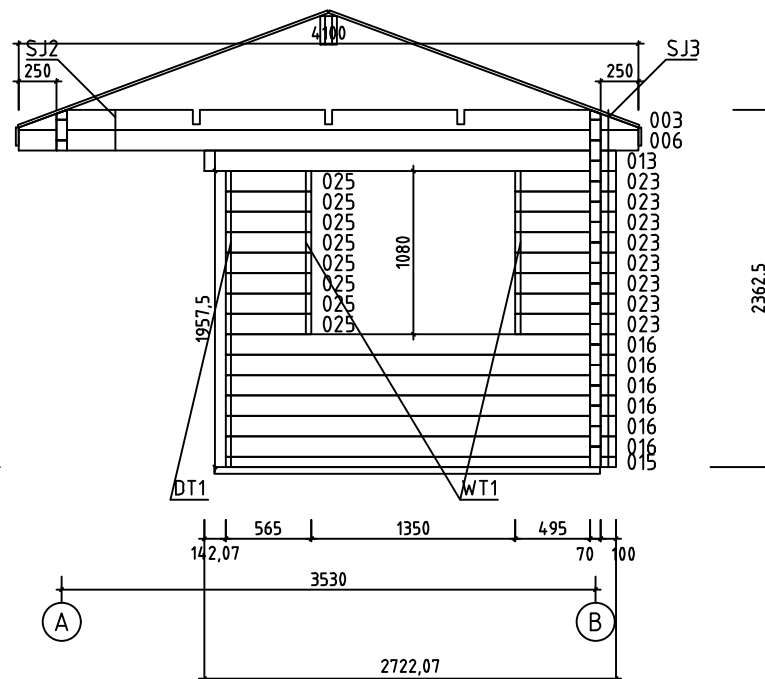


House	7009621	Sheet	6
Drawing	WALL-WAND-MUUR A	Scale	1:50
Material	70x135	Date	18.05.2021
Drawer	RP	File	7009621.dwg

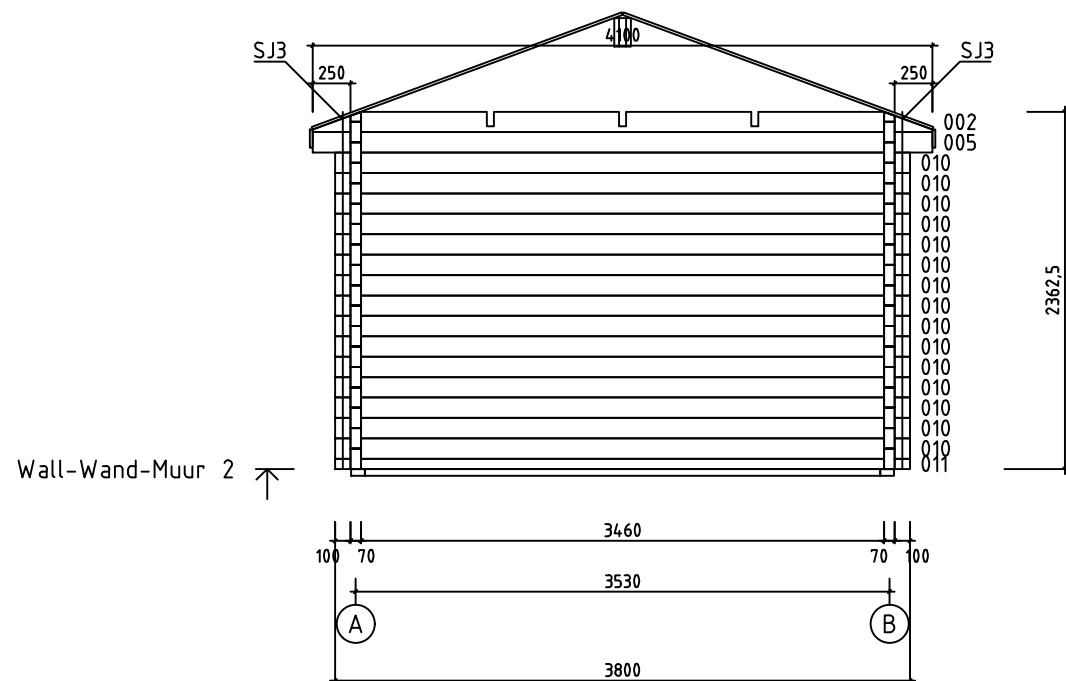


House	7009621	Sheet	7
Drawing	WALL-WAND-MUUR B	Scale	1:50
Material	70x135	Date	18.05.2021
Drawer	RP	File	7009621.dwg

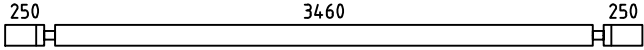
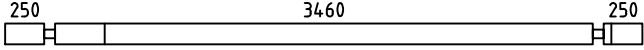
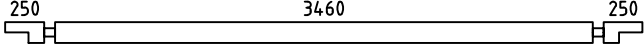
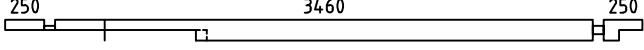
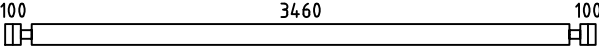
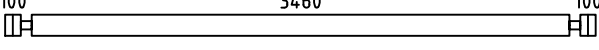
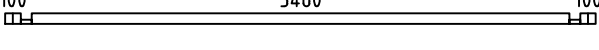
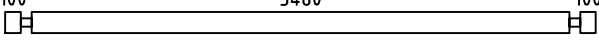
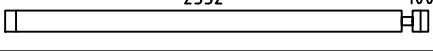
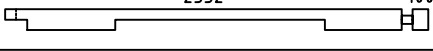
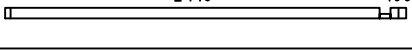
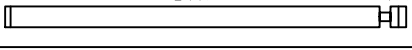
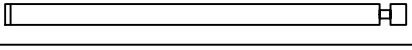
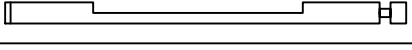
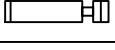
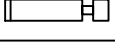
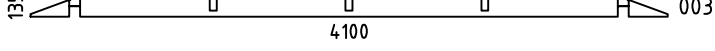
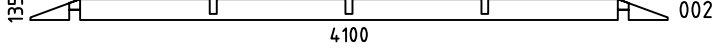
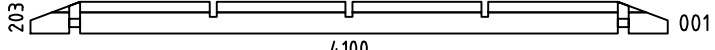
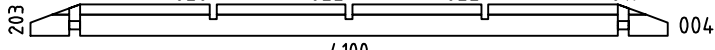
 
Wall-Wand-Muur 1 ↗

 
 
 
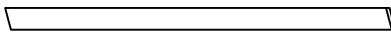
 
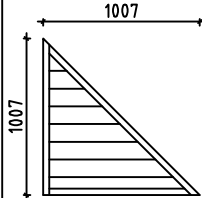


 
 
 
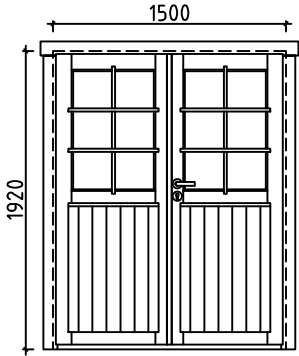
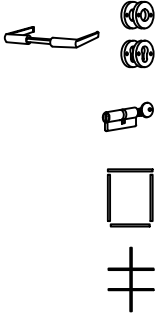
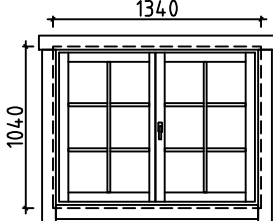
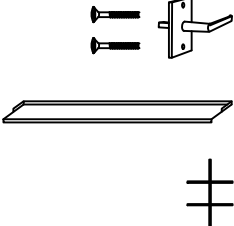
House	7009621	Sheet	8
Drawing	WALL-WAND-MUUR 1	Scale	1:50
Material	70x135	Date	18.05.2021
Drawer	RP	File	7009621.dwg



House	7009621	Sheet	9
Drawing	WALL-WAND-MUUR 2	Scale	1:50
Material	70x135	Date	18.05.2021
Drawer	RP	File	7009621.dwg

Pos	Specification-Bestimmung-Omschrijving	Pcs	Profile (mm)	L (mm)
005		1	70x135	4100
006		1	70x135	4100
007		1	70x135	4100
008		1	70x135	4100
009	SPARE BEAM-ERZATZBOHLE-VOORRAADPLANK 	1	70x135	3800
010		15	70x135	3800
011		1	70x68	3800
012		15	70x135	3800
013		1	70x135	2722
014		1	70x135	2722
015		1	70x68	2580
016		6	70x135	2580
017		6	70x135	2580
018		1	70x135	2580
023		8	70x135	665
024		7	70x135	665
025		15	70x135	565
W1-1		1	70x135	4100
W2-1		1	70x135	4100
WA-1		1	70x203	4100
WB-1		1	70x203	4100
HB	HIT BLOCK-SCHLAGHÖLZER-BLAZENPLANK 	2	70x135	300
FBI2	FLOORBEAMS-FUSSBODENBALKEN-VLOERBALKEN  IMM	1	90x45	3500
House 7009621		Material	File 7009621.dwg	Sheet 10

Pos	Specification-Bestimmung-Omschrijving		Pcs	Profile (mm)	L (mm)
FBI5		IMM	1	90x45	3410
FBI1		IMM	2	90x45	2550
FBI6		IMM	4	70x45	3410
FBI4		IMM	1	45x90	1471
FBI3		IMM	1	45x70	3003
FS1			1	140x70	1425
FR4			1	110x110	190
FR3			4	43x140	2509
FR2			4	45x90	2161
FR1-1			4	45x90	1279
FR1-2			4	45x90	1279
F1	FLOORBOARD-FUSSBODENBRETT-VLOERPLANK  or-oder-of		31+1 41+1	28x114 28x88	3455
R1	ROOFBOARD-DACHBRETT-DAKPLANK  or-oder-of		44+2 58+2	18x114 18x88	4100
FF1	FLOOR FILLET-FUSSBODENLEISTE-VLOERPLINT 			18x35	14m
GB1	GABLE BOARD-GIEBELBLENDE-GEVELPLANK 		4	18x120	4120
AB1	ASSEMBLING BOARD-MONTAGE BOARD-MONTAGE PLANK 		2	15x52	58
EL	ELEMENT-ELEMENTE-ELEMENTEN 		1	48x1007	1007
DT1	DOOR ASSEMBLING PROFILE-TÜR INSTALLIERUNGSPROFIL -DEUR INSTALLATIE PROFIL 		1	18x25	1920
DT2	DOOR ASSEMBLING PROFILE-TÜR INSTALLIERUNGSPROFIL -DEUR INSTALLATIE PROFIL 		1	18x25	1850
WT1	WINDOW ASSEMBLING PROFILE-FENSTER INSTALLIERUNGSPROFIL -VENSTER INSTALLATIE PROFIL 		2	18x25	1040
WT2	WINDOW ASSEMBLING PROFILE-FENSTER INSTALLIERUNGSPROFIL -VENSTER INSTALLATIE PROFIL 		2	18x25	900
SJ1	SCREW JOINT-GEWINDESTANGE -STELSCHROEF 		1	M10	300
House 7009621		Material	File 7009621.dwg		Sheet 11

Pos	Specification-Bestimmung-Omschrijving	Pcs	Profile (mm)	L (mm)
SJ2	SCREW JOINT-GEWINDESTANGE -STELSCHROEF 	1	M10	300
SJ3	SCREW JOINT-GEWINDESTANGE -STELSCHROEF 	3	M10	2350
	NAIL-NAGEL-NAGEL FOR-FÜR-V00R FF1 	30	ø2.0	40
	NAIL-NAGEL-NAGEL FOR-FÜR-V00R F1, R1 	740	ø2.5	60
	SCREWS-SCHRAUBEN-SCHROEF FOR-FÜR-V00R GB1 	20	ø4.5	50
	SCREWS-SCHRAUBEN-SCHROEF FOR-FÜR-V00R EL 	10	ø4.5	70
	SCREWS-SCHRAUBEN-SCHROEF FOR-FÜR-V00R 011, 015, 019, 020, 021, 022 	30	ø4.5	90
	SCREWS-SCHRAUBEN-SCHROEF FR1-1, FR1-2 FOR-FÜR-V00R FBI1, FBI2, FBI3, FBI4, FBI5, FBI6 	60	ø5.0	120
	SCREWS-SCHRAUBEN-SCHROEF FS1 FOR-FÜR-V00R FR1-1, FR1-2, FR2, FR3 	30	ø6.0	160
	DOUBLED00R-DOPPELTÜR-DUBBELE DEUR (right-rechts-rechts) AST_PRE P  	1 1 1 1 2	1500	1920
	DOUBLE WINDOW-DOPPEL FENSTER-DOUBLE FENÊTRE (right-rechts-droit) AST_1H  	2 2 2 4	1340	1040
House 7009621		Material		File 7009621.dwg
		Sheet 12		

#001	A	4100	1
#002	2	4100	1
#003	1	4100	1
#004	B	4100	1
#005	2	4100	1
#006	1	4100	1
#007	B	4100	1
#008	A	4100	1
#009		3800	1
#010	2	3800	15
#011	2	3800	1
#012	B	3800	15
#013	1	2722	1
#014	A	2722	1
#015	1	2580	1
#016	1	2580	6
#017	A	2580	6
#018	A	2580	1
#019	B	1016	1
#020	A,B	1016	2
#021	A	1016	1
#022	A,B	829	4
#023	1	665	8
#024	A	665	7
#025	1,A	565	15