


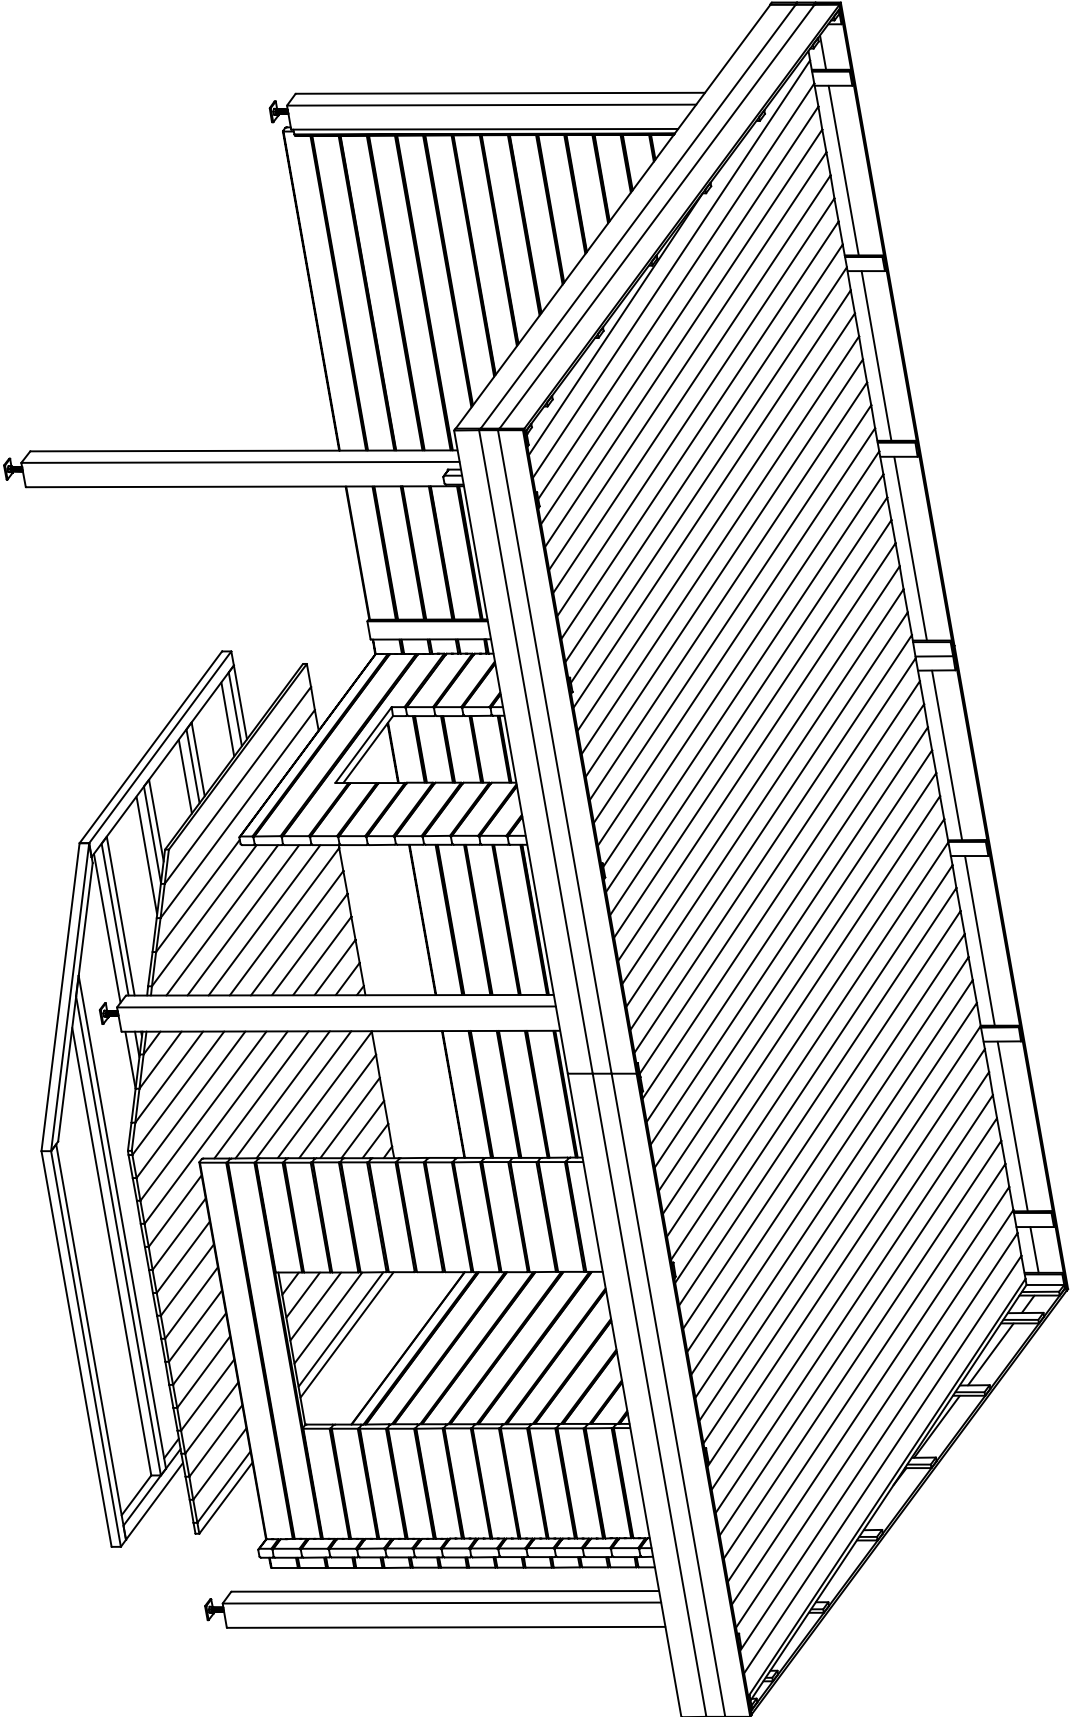
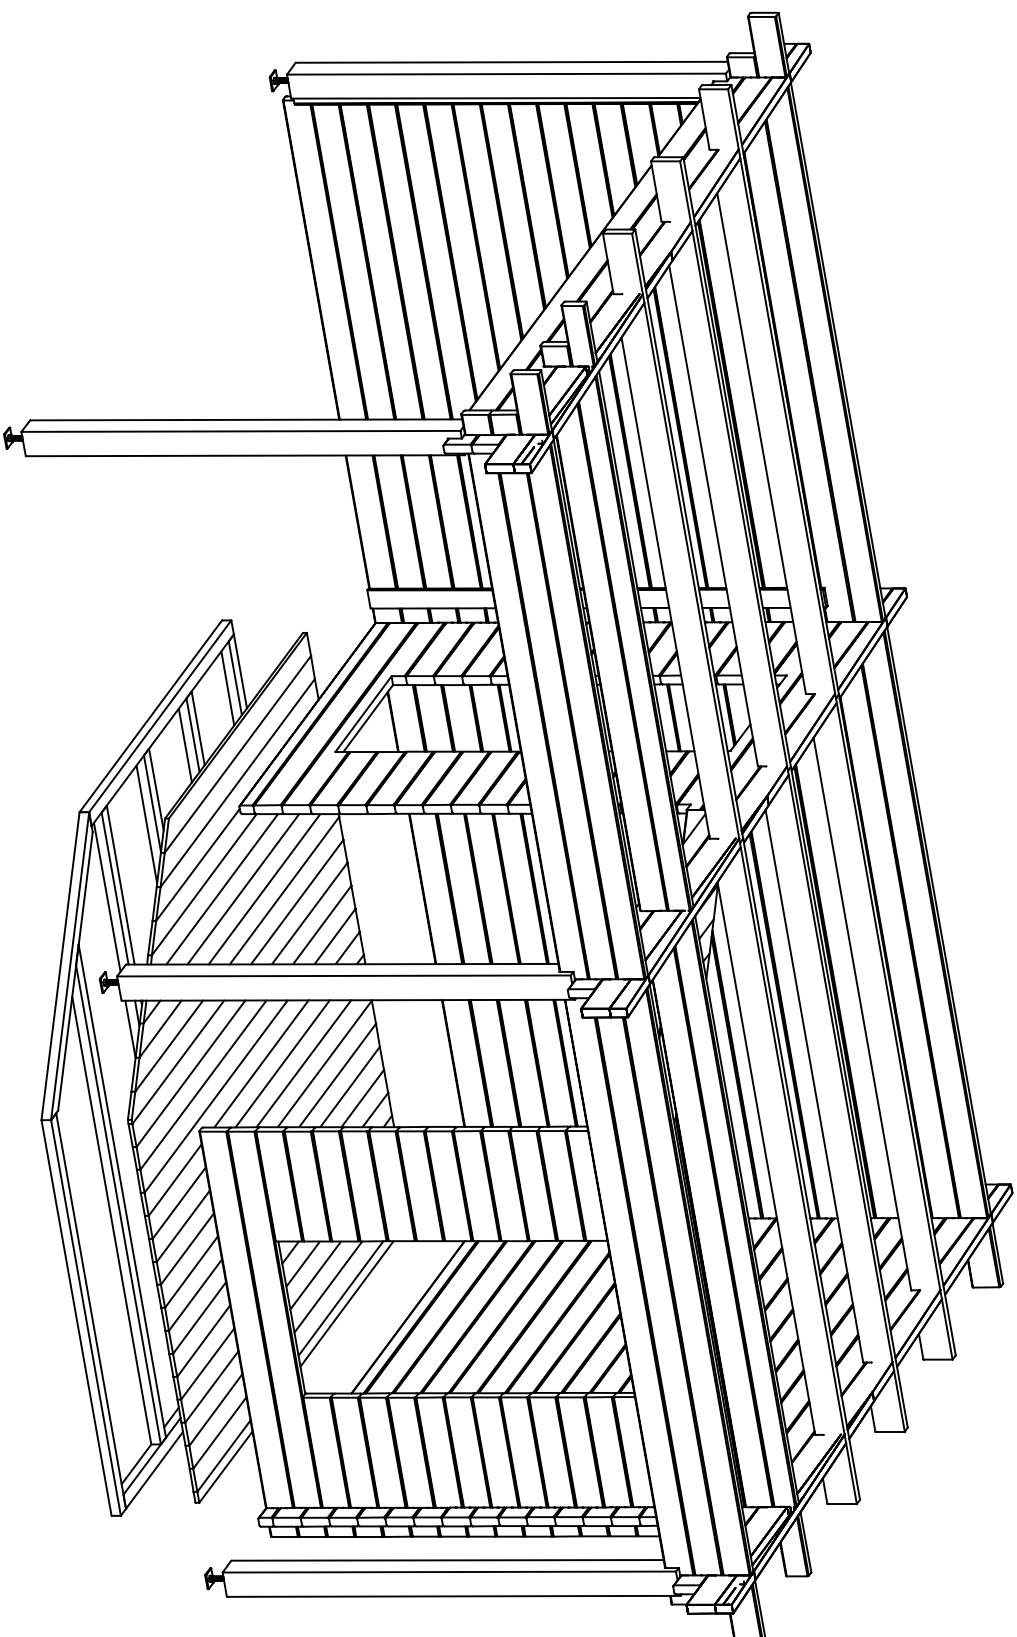


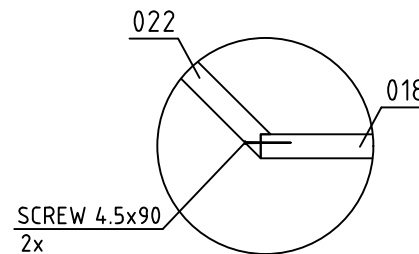



House	4,4,34,220	Sheet	1
Drawing	3D	Scale	
Material	4,4,x135	Date	28.09.2021
Drawer	RP	File	4,4,34,220 3D.dwg

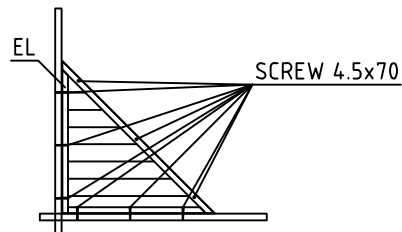



House	4,4,34,220	Sheet	2
Drawing	3D	Scale	
Material	4,4,x135	Date	28.09.2021
Drawer	RP	File	4,4,34,220 3D.dwg

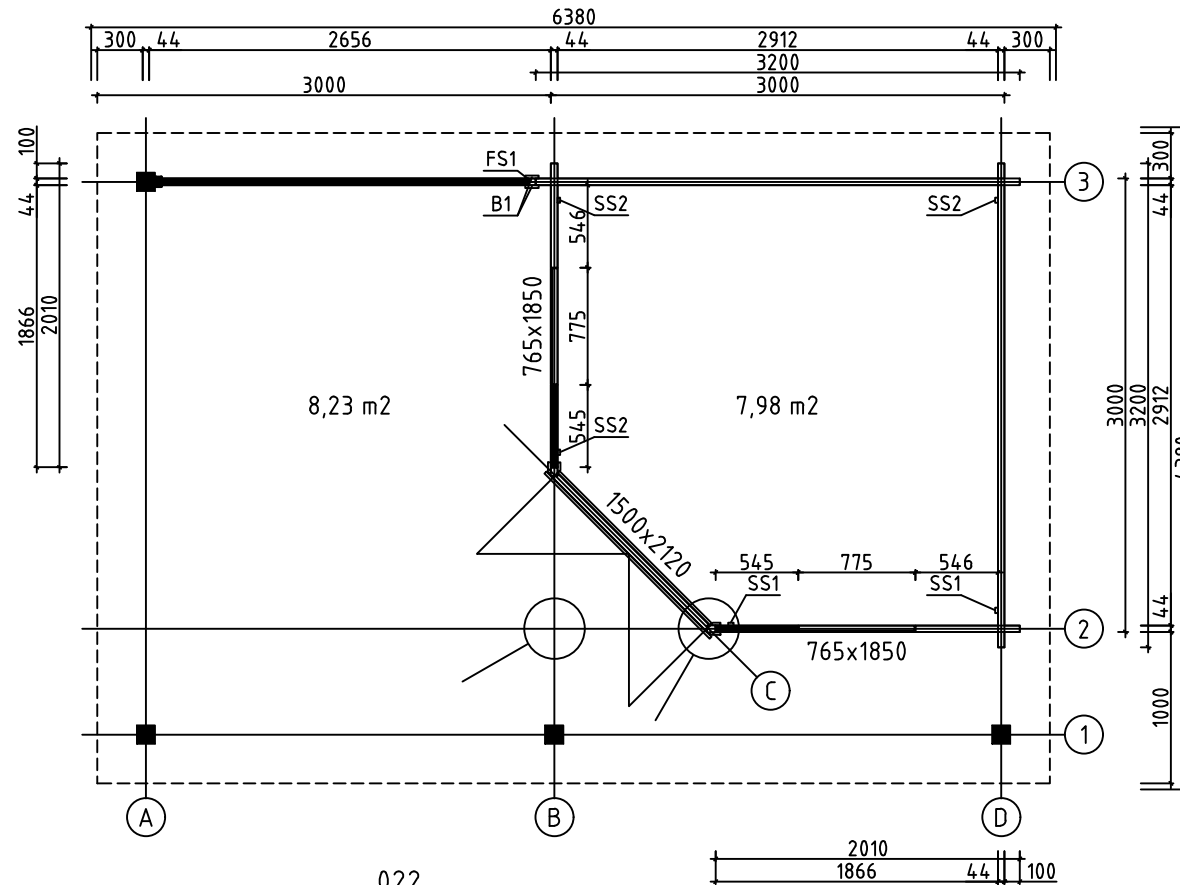





House	4434220	Sheet	3
Drawing	GROUNDPLAN-GRUNDPLAN-PLAN	Scale	1:50
Material	44x135	Date	28.09.2021
Drawer	RP	File	4434220.dwg

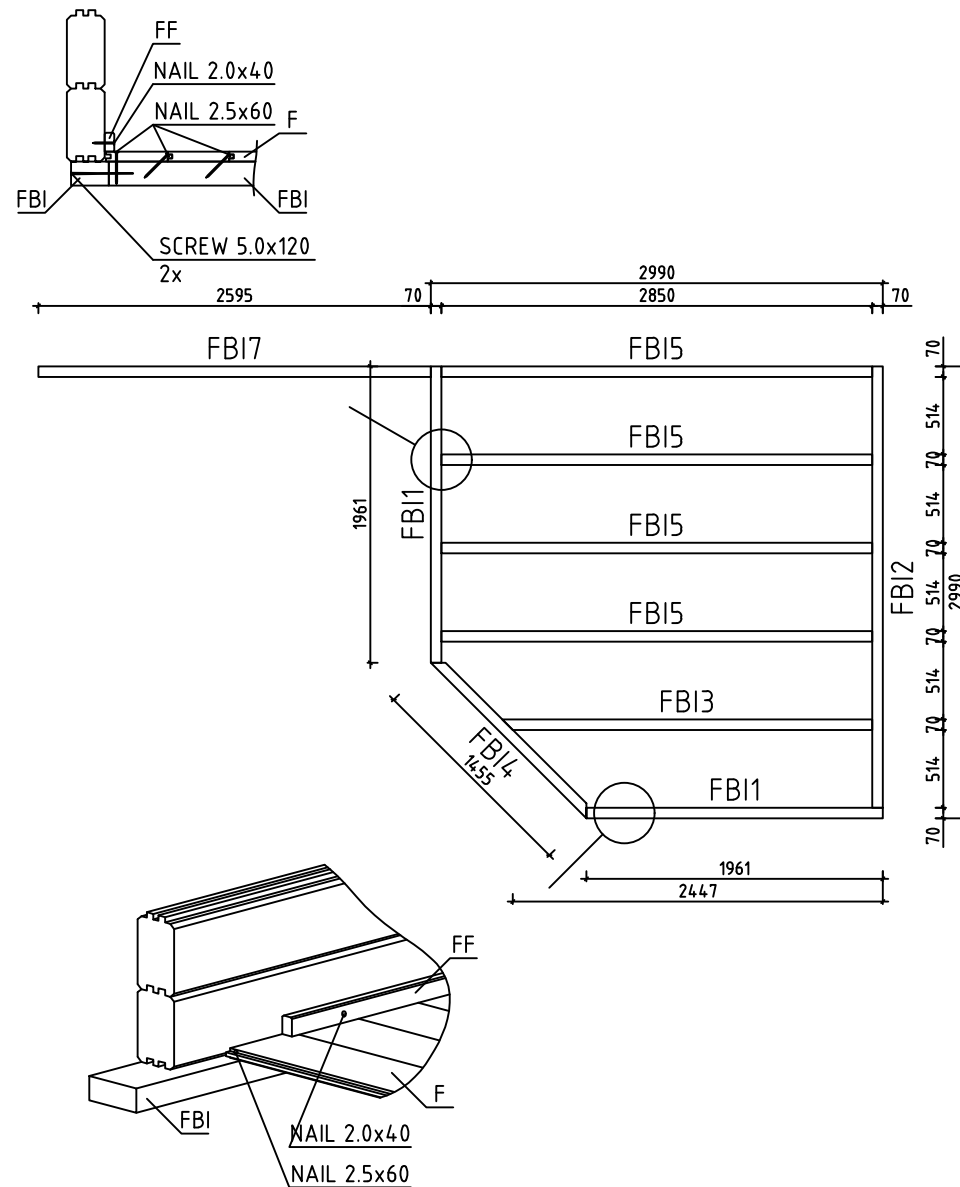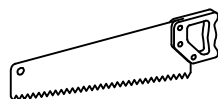



House	4434220	Sheet	4
Drawing	FLOORBEAMS-FUSSBODENBALKEN-VLOERBALKEN	Scale	1:50
Material	18x114 70x45	Date	28.09.2021
Drawer	RP	File	4434220.dwg

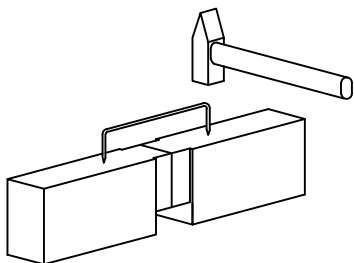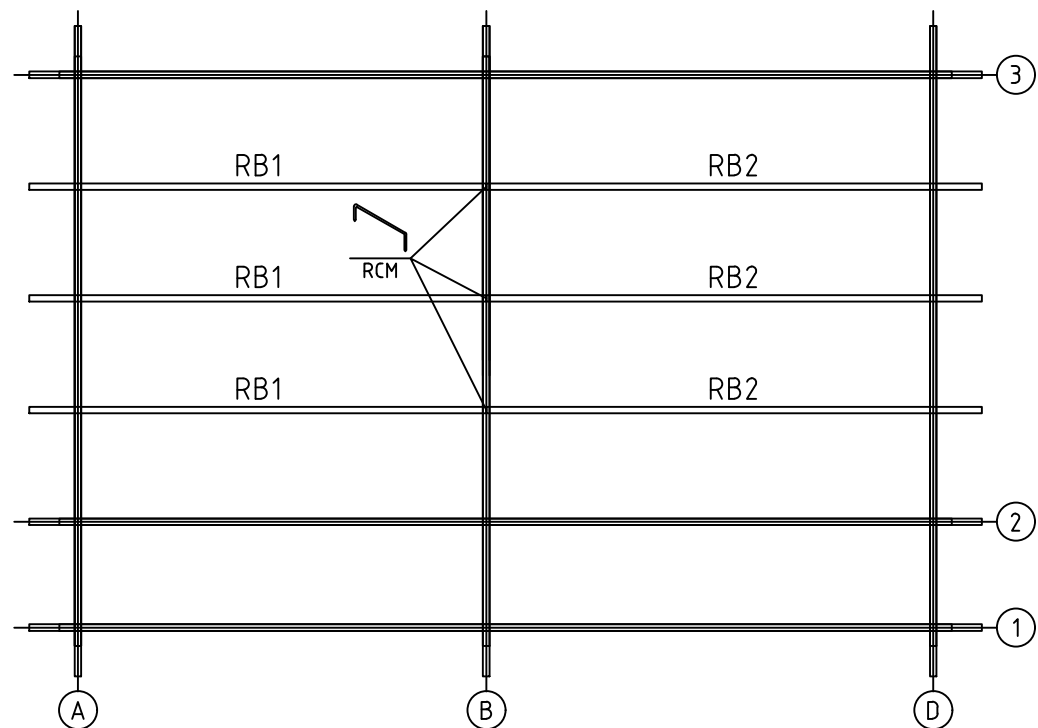

House	4434220	Sheet	5
Drawing	ROOFBEAMS-DACHBALKEN-DAKBALK	Scale	1:50
Material	43x140	Date	28.09.2021
Drawer	RP	File	4434220.dwg

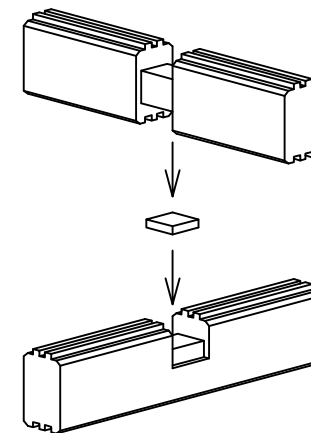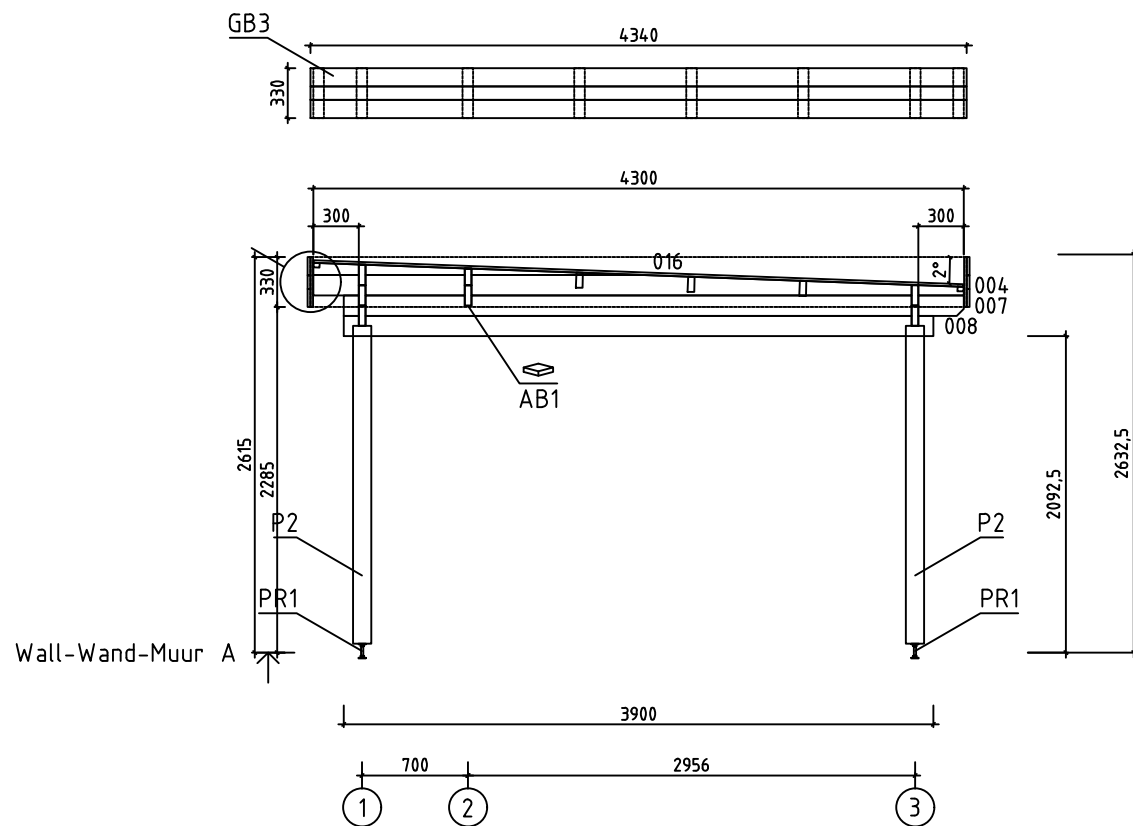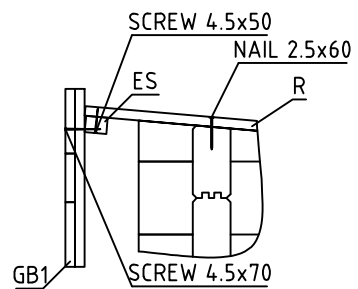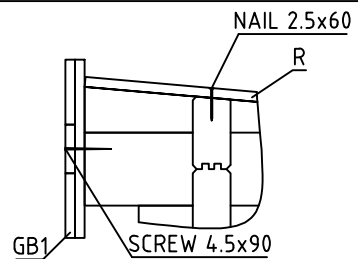


House	4434220	Sheet	6
Drawing	WALL-WAND-MUUR A	Scale	1:50
Material	44x135	Date	28.09.2021
Drawer	RP	File	4434220.dwg



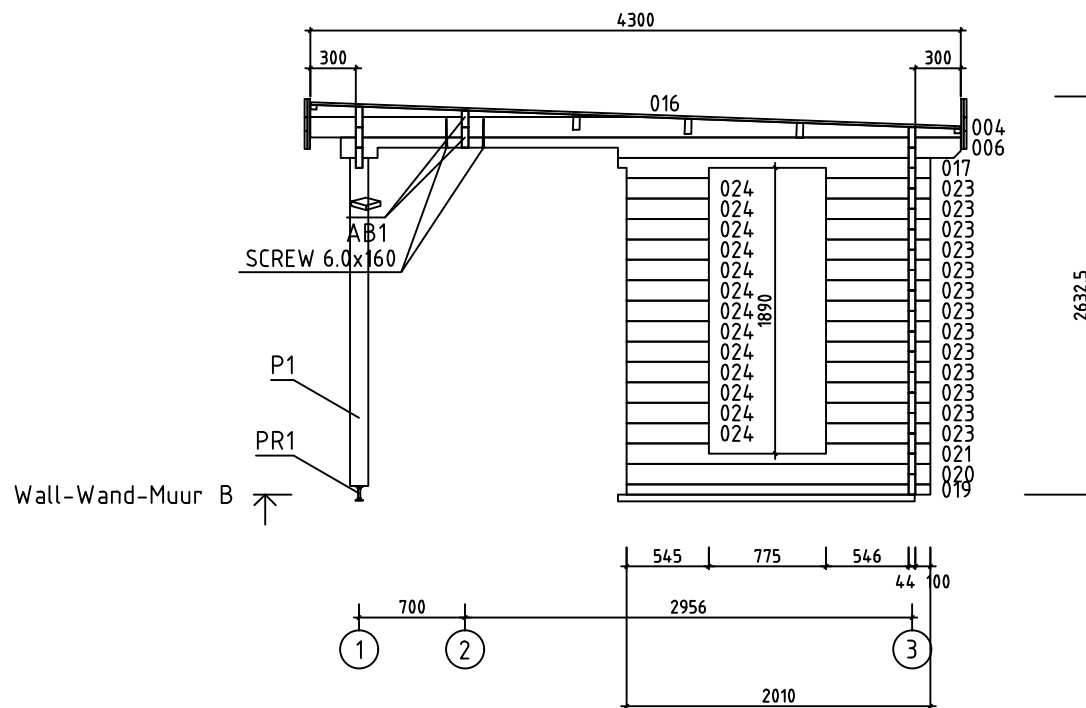
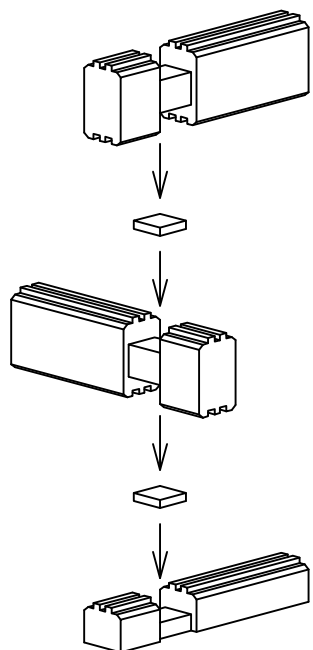


House	4434220	Sheet	7
Drawing	WALL-WAND-MUUR B	Scale	1:50
Material	44x135	Date	28.09.2021
Drawer	RP	File	4434220.dwg



Wall-Wand-Muur C ↗

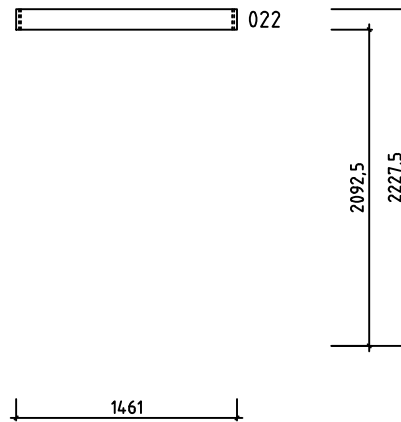



House	4434220	Sheet	8
Drawing	WALL-WAND-MUUR C	Scale	1:50
Material	44x135	Date	28.09.2021
Drawer	RP	File	4434220.dwg

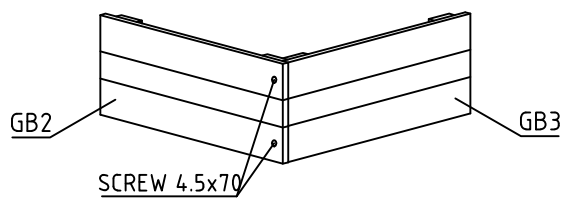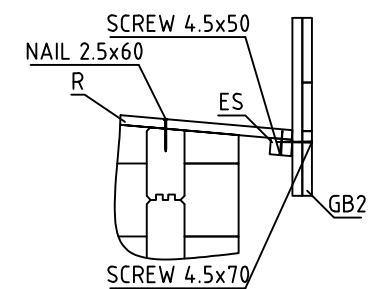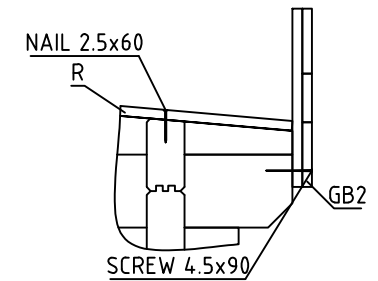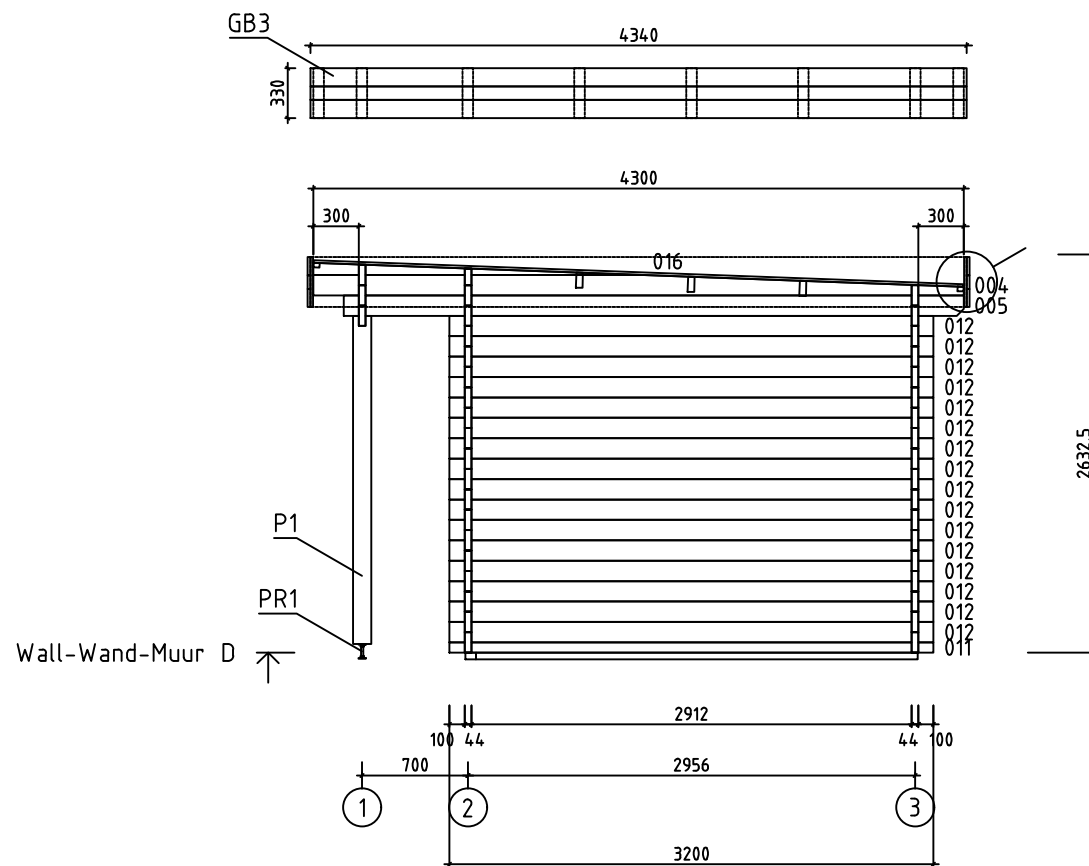


House	4434220	Sheet	9
Drawing	WALL-WAND-MUUR D	Scale	1:50
Material	44x135	Date	28.09.2021
Drawer	RP	File	4434220.dwg

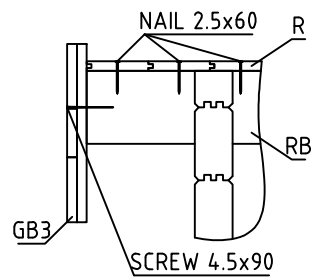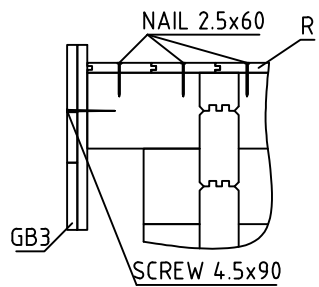








Wall-Wand-Muur 1

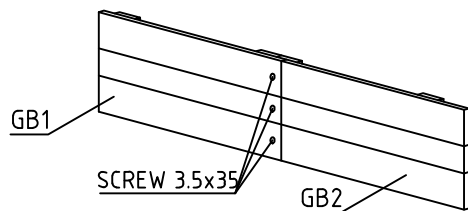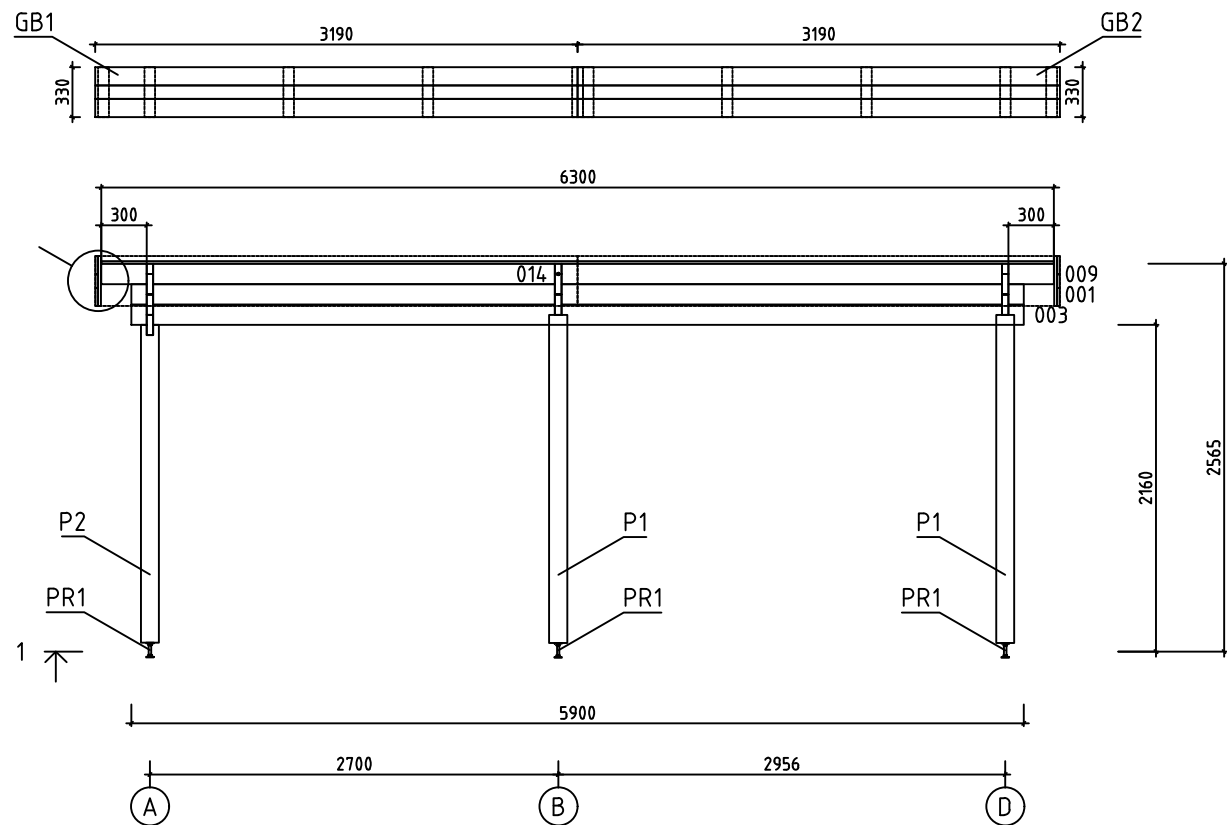




















House	4434220	Sheet	10
Drawing	WALL-WAND-MUUR 1	Scale	1:50
Material	44x135	Date	28.09.2021
Drawer	RP	File	4434220.dwg






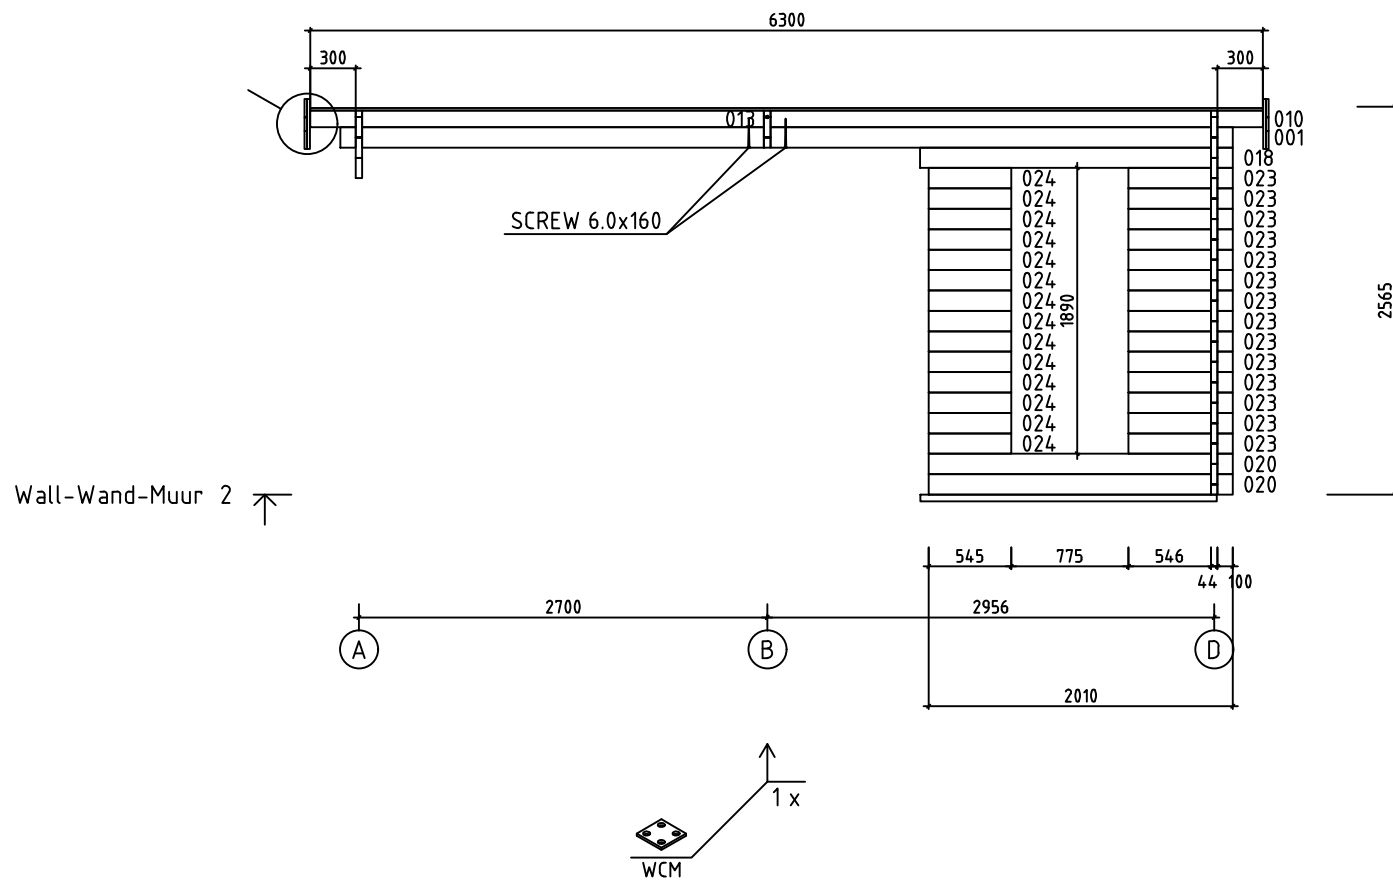







House	4434220	Sheet	11
Drawing	WALL-WAND-MUUR 2	Scale	1:50
Material	44x135	Date	28.09.2021
Drawer	RP	File	4434220.dwg

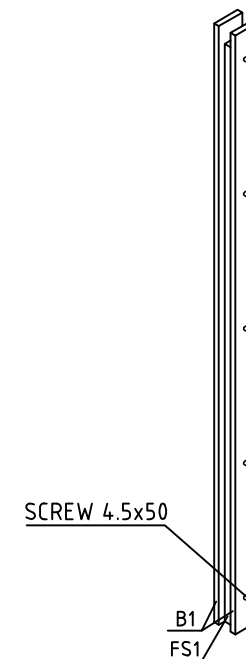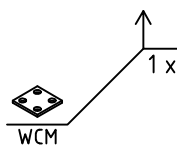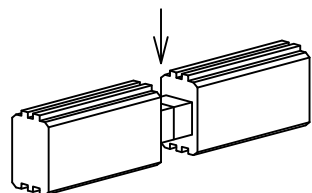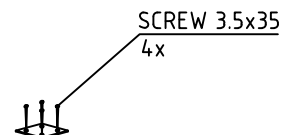
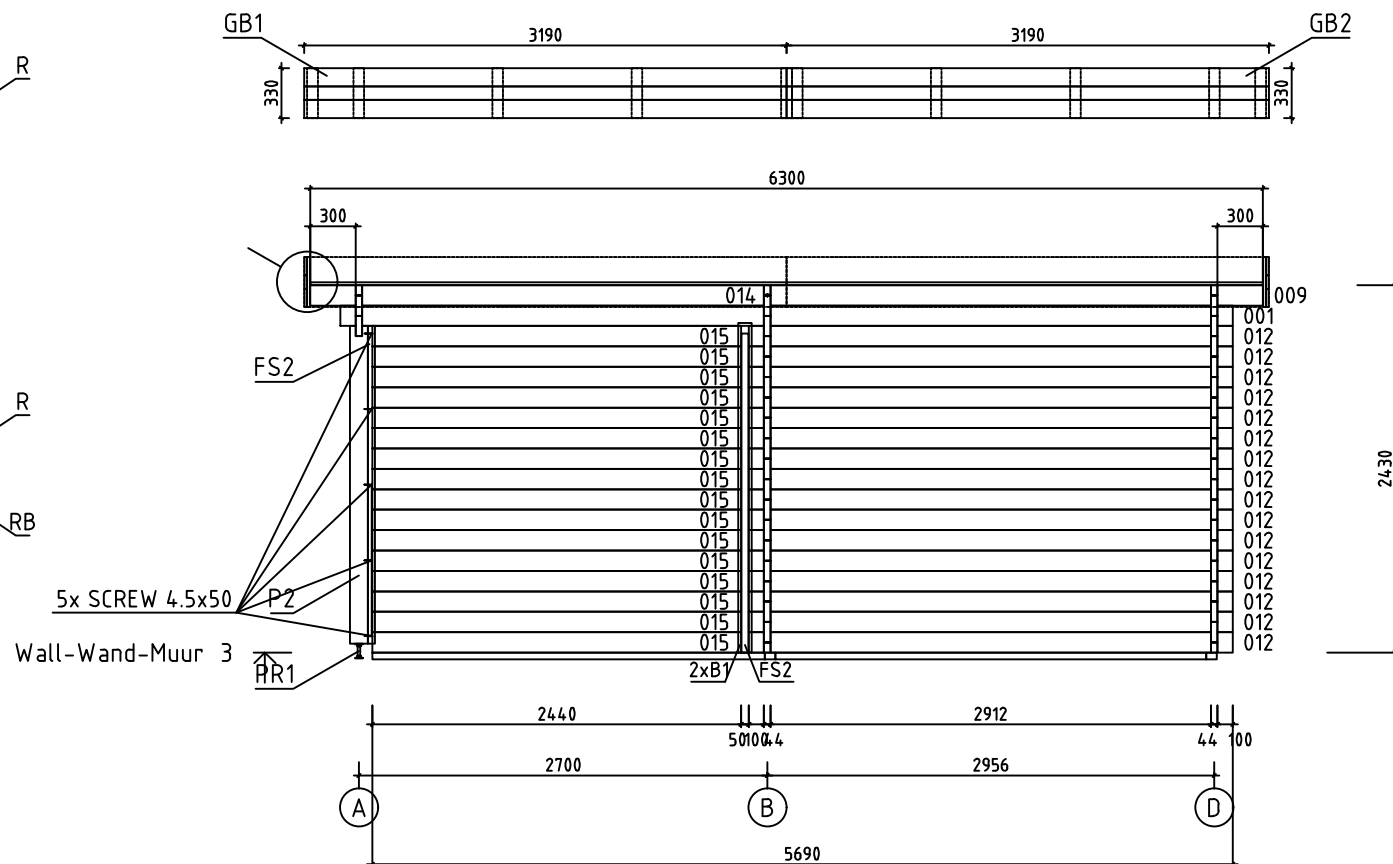
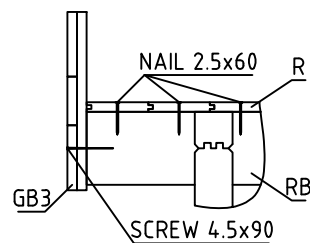
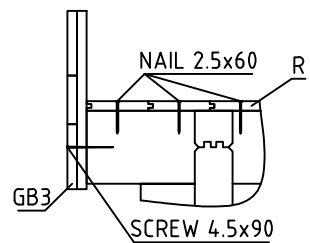


House	4434220	Sheet	12
Drawing	WALL-WAND-MUUR 3	Scale	1:50
Material	44x135	Date	28.09.2021
Drawer	RP	File	4434220.dwg

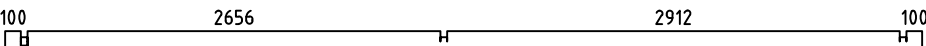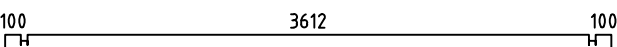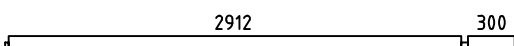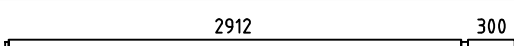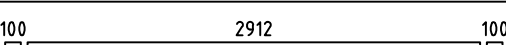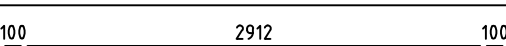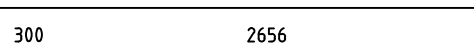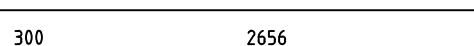 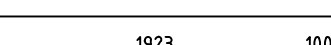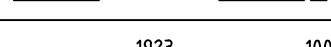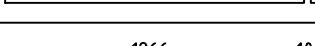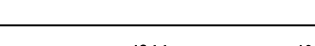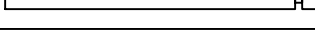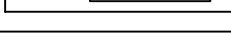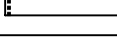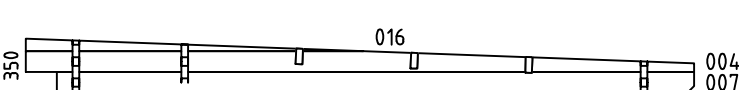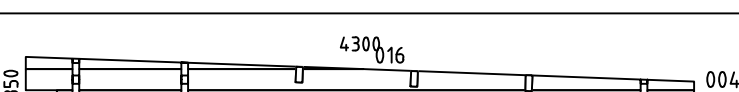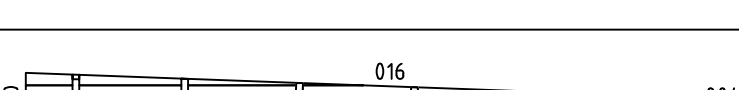Pos	Specification-Bestimmung-Omschrijving	Pcs	Profile (mm)	L (mm)
001		3	44x135	5900
002	SPARE BEAM-ERZATZBOHLE-VOORRAADPLANK 	1	44x135	5900
003		1	44x135	5900
008		1	44x135	3900
009	 PM	2	44x135	3278
010		1	44x109	3278
011		1	44x68	3200
012		32	44x135	3200
013		1	44x109	3022
014	 PM	2	44x135	3022
015		16	44x135	2440
017		1	44x135	2067
018		1	44x135	2067
019		1	44x68	2010
020		3	44x135	2010
021		1	44x135	2010
022	 PM	1	44x135	1461
023		27	44x135	690
024		27	44x135	545
WA-1		1	44x349	4300
WB-1		1	44x349	4300
WD-1		1	44x349	4300
House 4434220		Material		File 4434220.dwg
		Sheet 13		

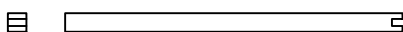 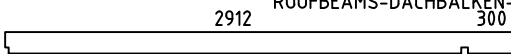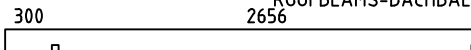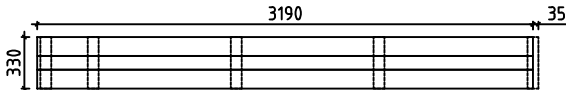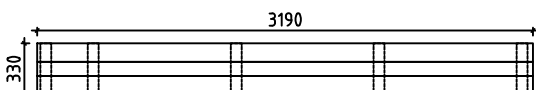Pos	Specification-Bestimmung-Omschrijving		Pcs	Profile (mm)	L (mm)
HB	HIT BLOCK-SCHLAGHÖLZER-BLAZENPLANK 		2	44x135	300
FBI2	FLOORBEAMS-FUSSBODENBALKEN-VLOERBALKEN 		IMM 1	70x45	2920
FBI5	FLOORBEAMS-FUSSBODENBALKEN-VLOERBALKEN 		IMM 4	70x45	2850
FBI6	FLOORBEAMS-FUSSBODENBALKEN-VLOERBALKEN 		IMM 1	70x45	2595
FBI1	FLOORBEAMS-FUSSBODENBALKEN-VLOERBALKEN 		IMM 2	70x45	1961
FBI3	FLOORBEAMS-FUSSBODENBALKEN-VLOERBALKEN 		IMM 1	45x70	2446
FBI4	FLOORBEAMS-FUSSBODENBALKEN-VLOERBALKEN 		IMM 1	45x70	1455
FS2	FIXING SLAT-BEFESTIGUNGSLEISTE-BEVESTIGING PLINT 		1	45x70	2100
FS1	FIXING SLAT-BEFESTIGUNGSLEISTE-BEVESTIGING PLINT 		1	45x45	2110
P1	POST-PFOSTEN-STUT 		2	120x120	2170
P2	POST-PFOSTEN-STUT 		2	120x120	2100
B1	BOARD-BRETT-PLANK 		2	90x18	2180
RB2	ROOFBEAMS-DACHBALKEN-DAKBALK 		3	43x140	3278
RB1	ROOFBEAMS-DACHBALKEN-DAKBALK 		3	43x140	3022
F1	FLOORBOARD-FUSSBODENBRETT-VLOERPLANK  or-order-of		26+1 34+1	18x114 18x88	2905
R1	ROOFBOARD-DACHBRETT-DAKPLANK  or-order-of		56+1 73+1	18x114 18x88	4300
FF1	FLOOR FILLET-FUSSBODENLEISTE-VLOERPLINT 			18x35	12m
ES1	EAVE SLAT-TRAUFENLEISTE-AFDEKLIJST 		2	30x40	2910
ES2	EAVE SLAT-TRAUFENLEISTE-AFDEKLIJST 		2	30x40	2655
ES3	EAVE SLAT-TRAUFENLEISTE-AFDEKLIJST 		4	30x40	300
AB1	ASSEMBLING BOARD-MONTAGE BOARD-MONTAGE PLANK 		3	15x30	30
GB1	ASSEMBLY REQUIRED-MONTAGE ERFORDERLICH-MONTAGE VEREIST 		2	36x330	3190 +35
GB2	ASSEMBLY REQUIRED-MONTAGE ERFORDERLICH-MONTAGE VEREIST 		2	36x330	3190
House 4434220		Material	File 4434220.dwg		Sheet 14

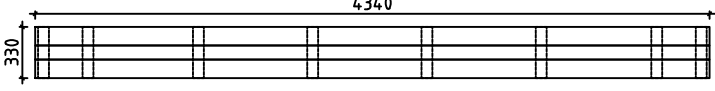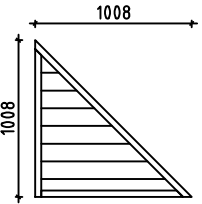   Pos	Specification-Bestimmung-Omschrijving	Pcs	Profile (mm)	L (mm)
GB3	ASSEMBLY REQUIRED-MONTAGE ERFORDERLIJCH-MONTAGE VEREIST 	2	36x330	4340
EL	ELEMENT-ELEMENTE-ELEMENTEN 	1	48x1008	1008
SS1	STORM SLAT-STURMLEISTE-STORMLIJST 	2	18x35	2360
SS2	STORM SLAT-STURMLEISTE-STORMLIJST 	3	18x35	2290
PR1	POST REGULATOR-PFOSTEN REGLER-STUT REGELAAR 	4		
RCM	ROOFBEAMS CONNECTING METAL-DACHBALKEN BEFESTIGUNGSMETALLE-DAKBALKEN POOLING METALEN 	3	ø6.0	200
WCM	WALLBEAMS CONNECTING METAL-WANDBOEHLEN BEFESTIGUNG METALLE-MUURBALKEN POOLING METALEN 	3	25	25
	SCREWS-SCHRAUBEN-SCHROEF FOR-FÜR-VOOR SS1, SS2 	15	ø6.0	50
	WASHER-SCHEIBE-SCHIJF FOR-FÜR-VOOR SS1, SS2 	15	ø6.0	18
	NAIL-NAGEL-NAGEL FOR-FÜR-VOOR FF1 	30	ø2.0	40
	NAIL-NAGEL-NAGEL FOR-FÜR-VOOR F1, R1 	660	ø2.5	60
	SCREWS-SCHRAUBEN-SCHROEF FOR-FÜR-VOOR GB1, GB2, GB3, WCM 	228	ø3.5	35
	SCREWS-SCHRAUBEN-SCHROEF FOR-FÜR-VOOR ES1, ES2, ES3, B1, FS2, P1, P2, PR1 	90	ø4.5	50
	SCREWS-SCHRAUBEN-SCHROEF FOR-FÜR-VOOR EL, GB1, GB2, GB3 	30	ø4.5	70
	SCREWS-SCHRAUBEN-SCHROEF FOR-FÜR-VOOR 011, 019, 022, GB1, GB2, GB3 	30	ø4.5	90
	SCREWS-SCHRAUBEN-SCHROEF FOR-FÜR-VOOR FBI1 - FBI6 	30	ø5.0	120
	SCREWS-SCHRAUBEN-SCHROEF FOR-FÜR-VOOR 001, 006, RB1, RB2 	16	ø6.0	160
House 4434220		Material		File 4434220.dwg
				Sheet 15

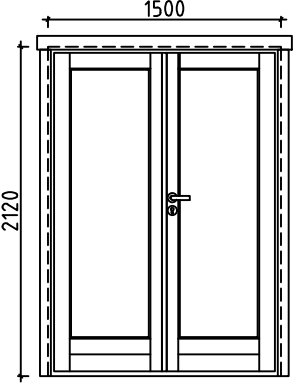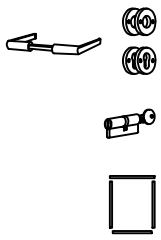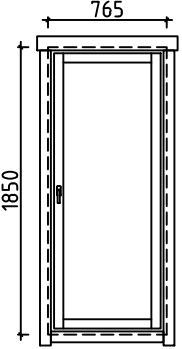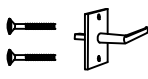Pos	Specification-Bestimmung-Omschrijving	Pcs	Profile (mm)	L (mm)
	DOUBLED00R-DOPPELTÜR-DUBBELE DEUR (right-rechts-rechts) AST_PRE P  	1 1 1 1	1500	2120
	WINDOW-FENSTER-VENSTER (1x right-rechts-rechts; 1x left-links-links) AST_1H  	P+V 1+1 2	765	1850

House 4434220



Material

File 4434220.dwg

Sheet 16



Pos	Assembly Instructions-Montageanleitungen-Montage-instructies	Pcs	Profile (mm)	L (mm)
L1	BOARD-BRETT-BORD 	8	18x120	3190
L2	BOARD-BRETT-BORD 	4	18x90	3190
L3	BOARD-BRETT-BORD 	4	18x120	4340
L4	BOARD-BRETT-BORD 	2	18x90	4340
L5	BOARD-BRETT-BORD 	36	18x70	330

GB1

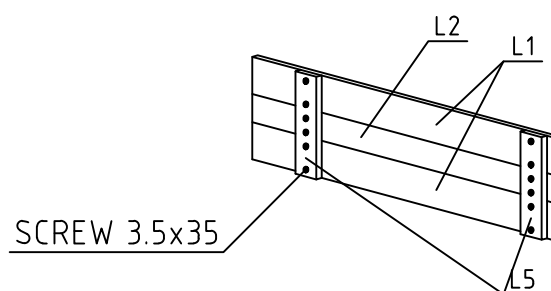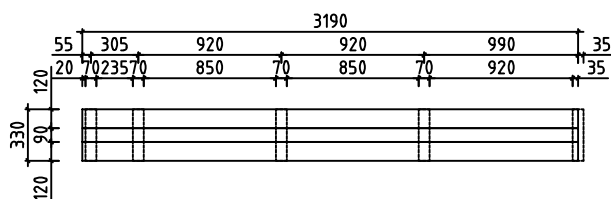2 36x330 3190
+35



GB2

2 36x330 3190

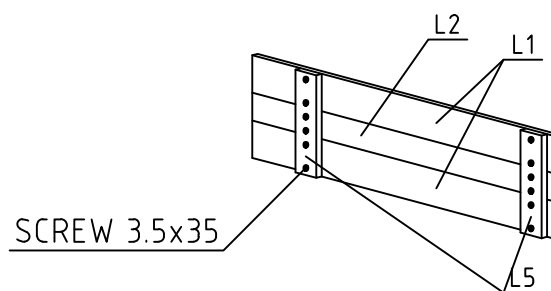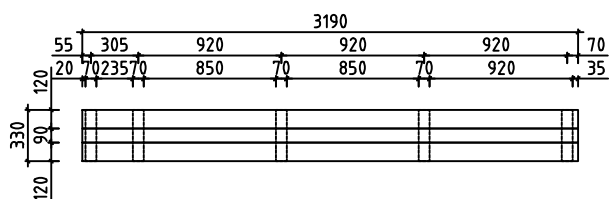

GB3

2 36x330 4340

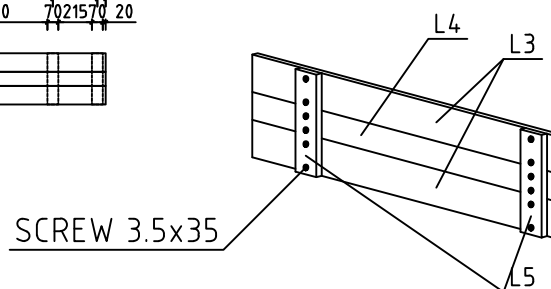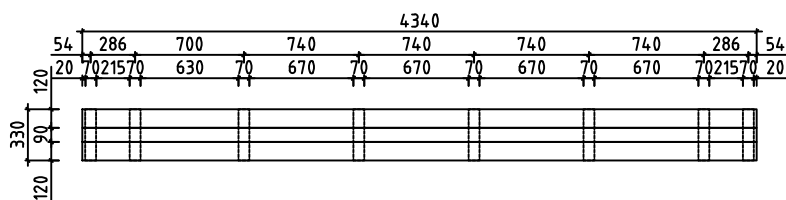

#001	1,2,3	5900	3
#002		5900	1
#003	1	5900	1
#004	A,B,D	4300	3
#005	D	4100	1
#006	B	4100	1
#007	A	4100	1
#008	A	3900	1
#009	1,3	3278	2
#010	2	3278	1
#011	D	3200	1
#012	3,D	3200	32
#013	2	3022	1
#014	1,3	3022	2
#015	3	2440	16
#016	A,B,D	2172	3
#017	B	2067	1
#018	2	2067	1
#019	B	2010	1
#020	2,B	2010	3
#021	B	2010	1
#022	C	1461	1
#023	2,B	690	27
#024	2,B	545	27