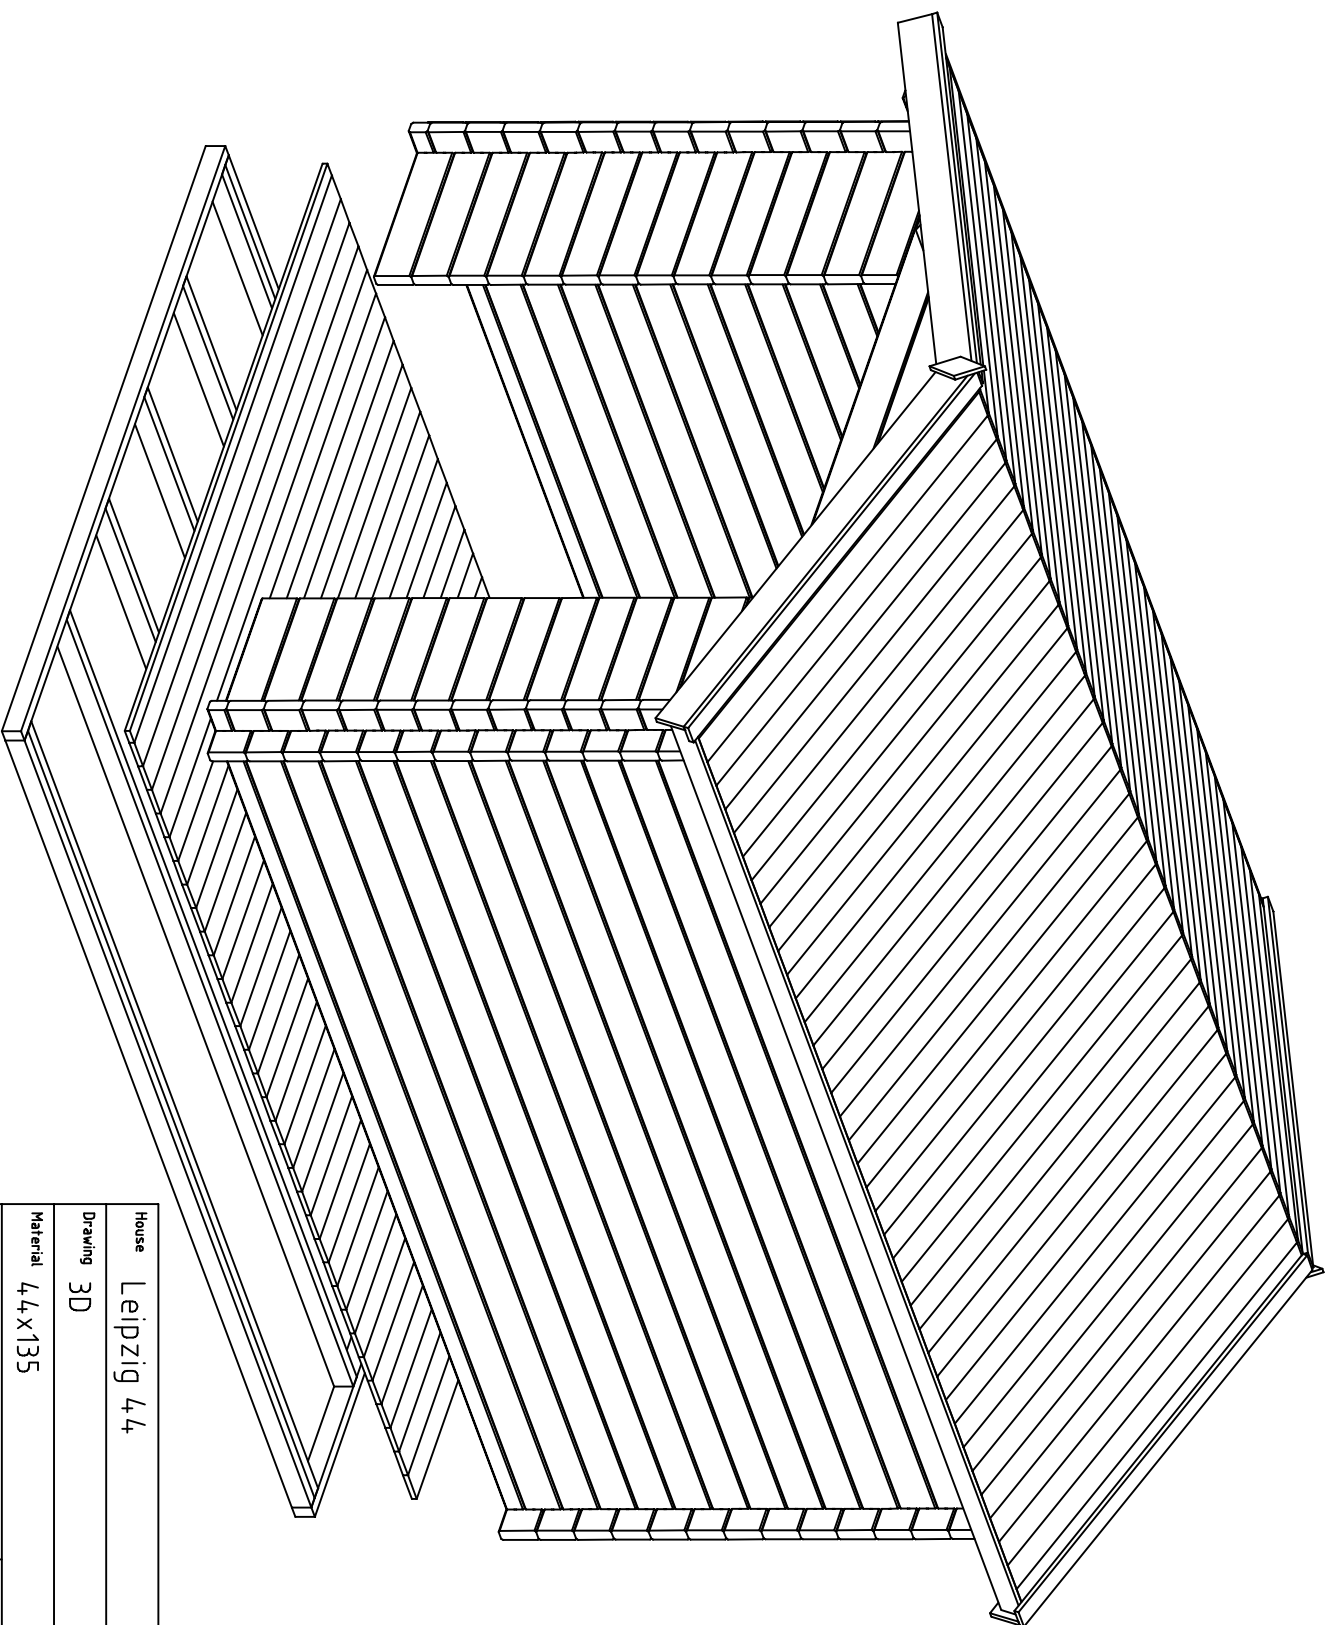
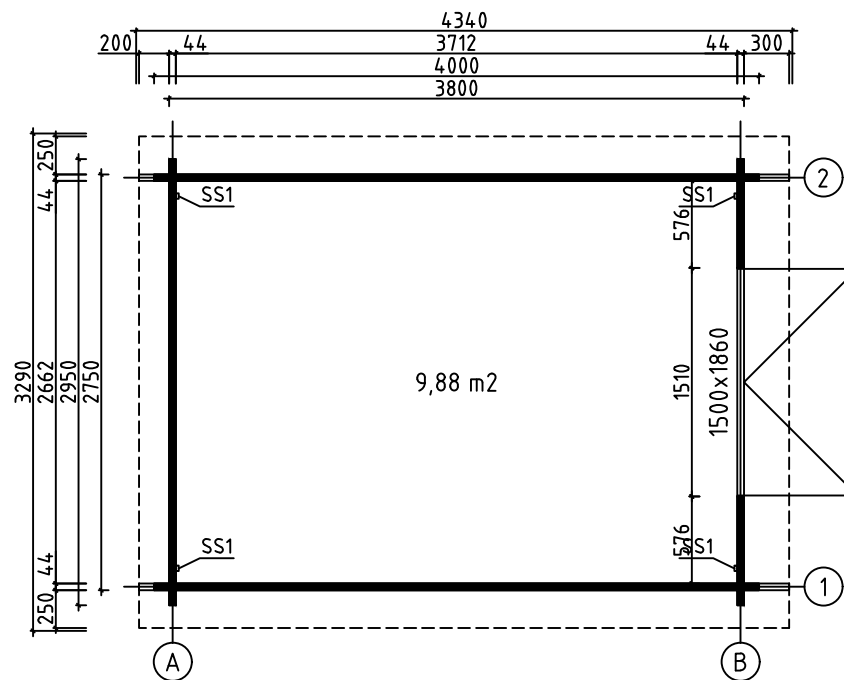
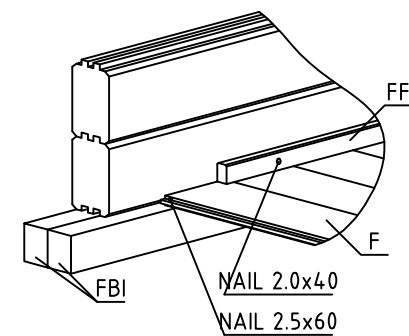
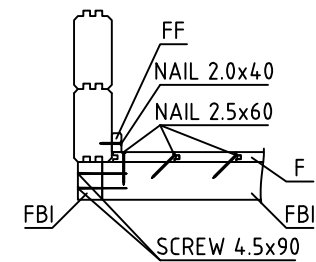
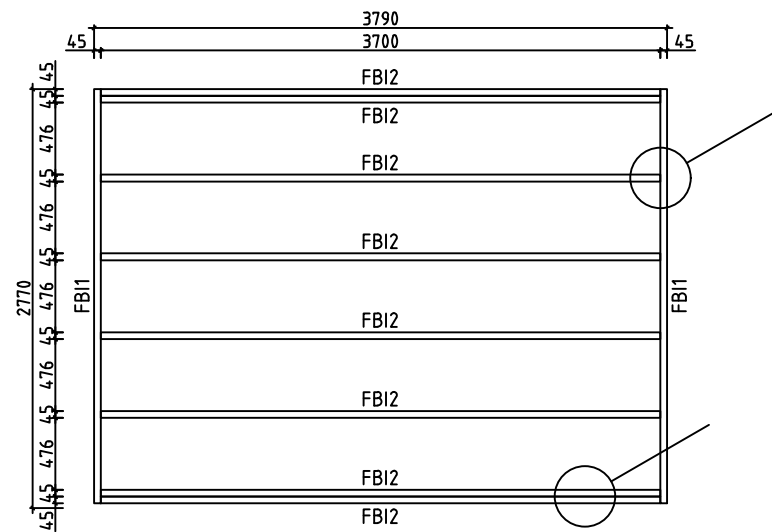




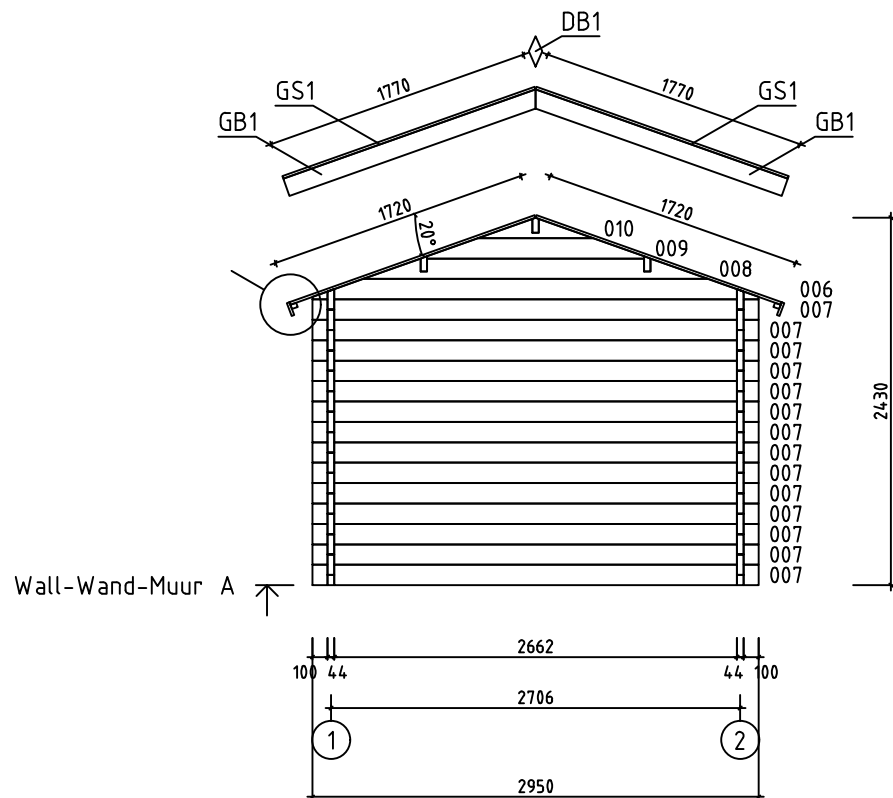
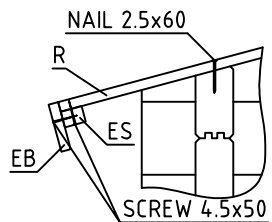
House Leipzig 4.4		Sheet 1
Drawing 3D		Scale
Material 4.4x135		Date 29.10.2020
Drawer RP	File Leipzig 4.4 3D.dwg	



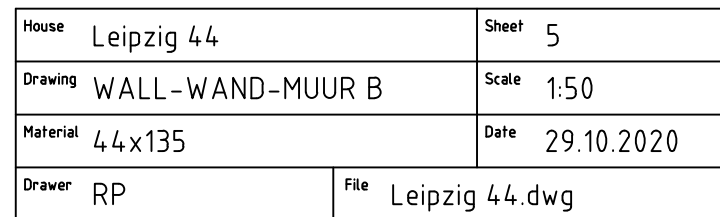
House	Leipzig 44	Sheet	2
Drawing	GROUNDPLAN-GRUNDPLAN-PLAN	Scale	1:50
Material	44x135	Date	29.10.2020
Drawer	RP	File	Leipzig 44.dwg

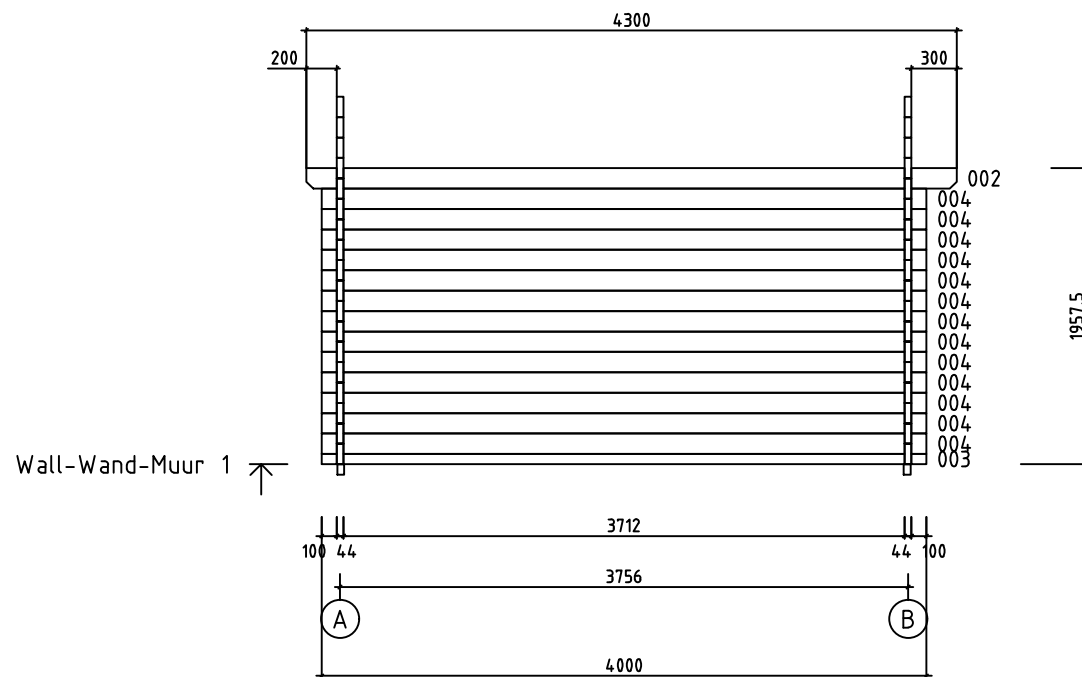


House	Leipzig 44	Sheet	3
Drawing	FLOORBEAMS-FUSSBODENBALKEN-VLOERBALKEN	Scale	1:50
Material	45x70	Date	29.10.2020
Drawer	RP	File	Leipzig 44.dwg

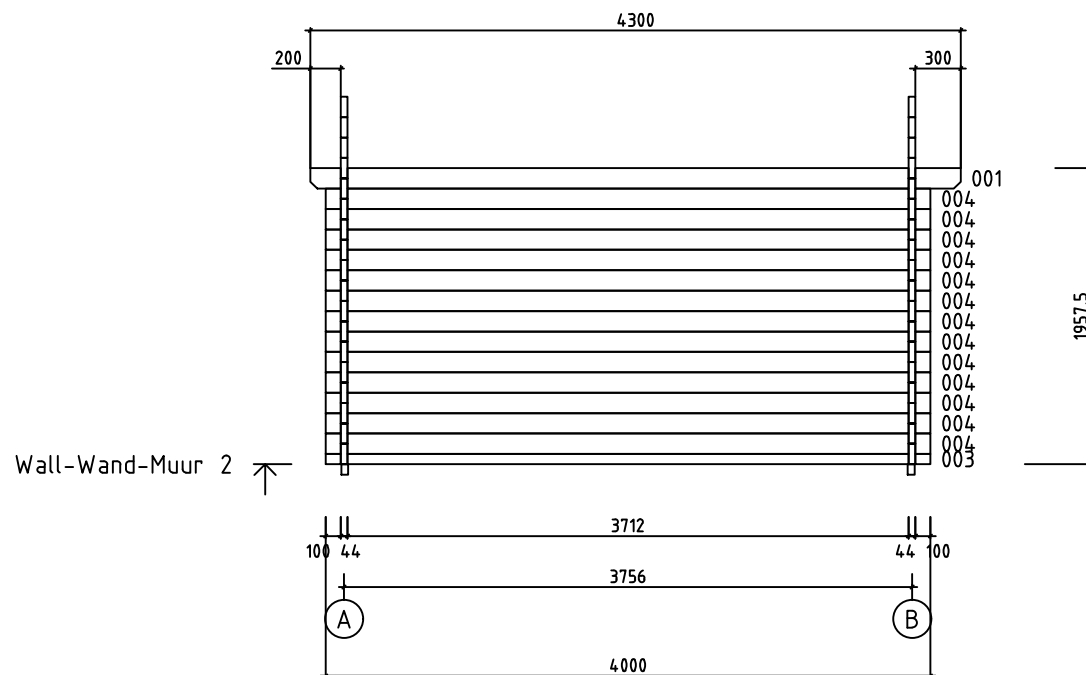


House	Leipzig 44	Sheet	4
Drawing	WALL-WAND-MUUR A	Scale	1:50
Material	44x135	Date	29.10.2020
Drawer	RP	File	Leipzig 44.dwg

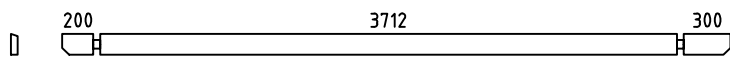
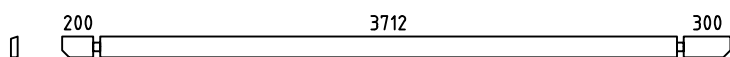
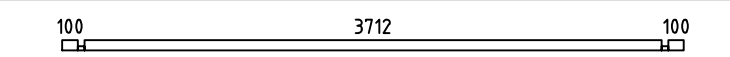
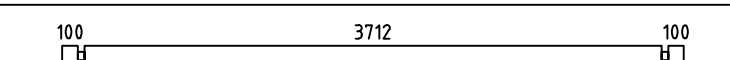
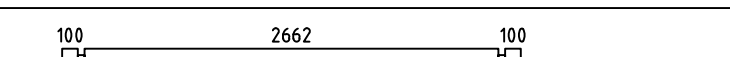
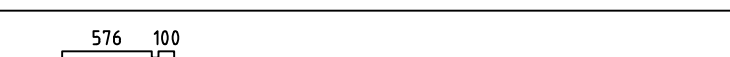
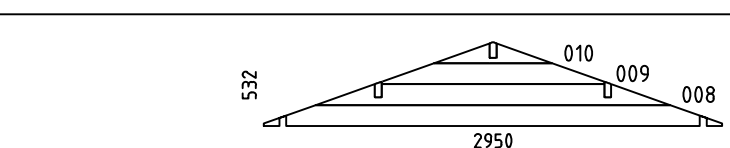
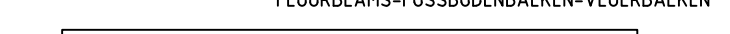
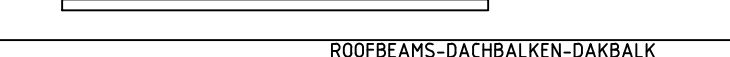
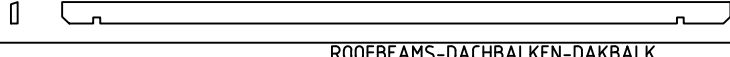
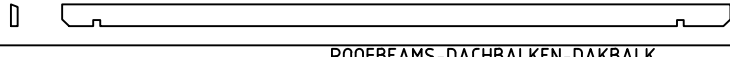
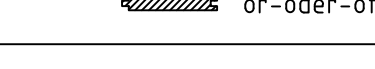


 
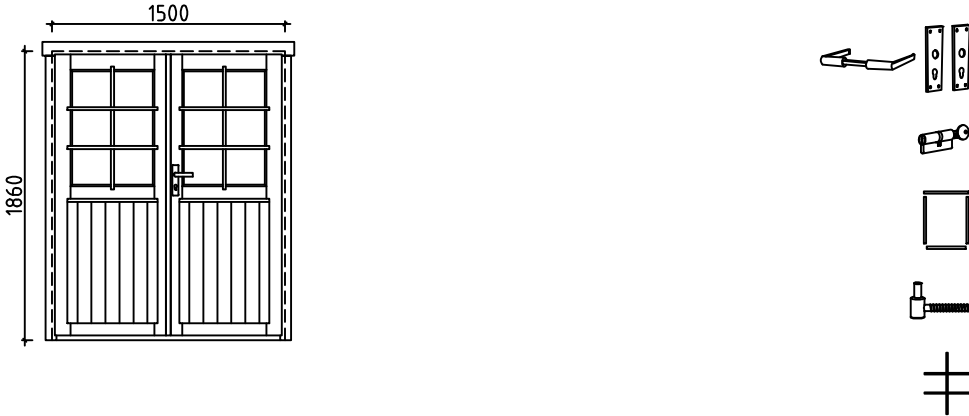


House	Leipzig 44	Sheet	6
Drawing	WALL-WAND-MUUR 1	Scale	1:50
Material	44x135	Date	29.10.2020
Drawer	RP	File	Leipzig 44.dwg



House	Leipzig 44	Sheet	7
Drawing	WALL-WAND-MUUR 2	Scale	1:50
Material	44x135	Date	29.10.2020
Drawer	RP	File	Leipzig 44.dwg

Pos	Specification-Bestimmung-Omschrijving		Pcs	Profile (mm)	L (mm)
001			1	44x135	4300
002			1	44x135	4300
003			2	44x68	4000
004			26	44x135	4000
005	SPARE BEAM-ERZATZBOHLE-VOORRAADPLANK 		1	44x135	4000
007			14	44x135	2950
011			28	44x135	720
WA-1 WB-1			2	44x532	2950
HB	HIT BLOCK-SCHLAGHÖLZER-BLAZENPLANK		2	44x135	300
FBI2	FLOORBEAMS-FUSSBODENBALKEN-VLOERBALKEN 	IMM	8	45x70	3700
FBI1	FLOORBEAMS-FUSSBODENBALKEN-VLOERBALKEN 	IMM	2	45x70	2740
RB3	ROOFBEAMS-DACHBALKEN-DAKBALK 		1	43x140	4300
RB1	ROOFBEAMS-DACHBALKEN-DAKBALK 		1	43x140	4300
RB2	ROOFBEAMS-DACHBALKEN-DAKBALK 		1	43x140	4300
F1	FLOORBOARD-FUSSBODENBRETT-VLOERPLANK	 or-oder-of	33+1 43+1	18x114 18x88	2655
R1	ROOFBOARD-DACHBRETT-DAKPLANK	 or-oder-of	76+2 100+2	18x114 18x88	1720
FF1	FLOOR FILLET-FUSSBODENLEISTE-VLOERPLINT			18x35	13m
GB1	GABLE BOARD-GIEBELBLENDE-GEVELPLANK		4	18x120	1770
GS1	ROOF FELT FILLET-GIEBELLEISTE-GEVELLIJST		4	18x70	1770
EB1	EAVE BOARD-TRAUFBRETT-AFDEKPLANK		4	18x90	2150
ES1	EAVE SLAT-TRAUFENLEISTE-AFDEKLIJST		4	30x40	2150
DB1	DIAMOND-RAUTE-DIAMANT		2	18x90	200
SS1	STORM SLAT-STURMLEISTE-STORMLIJST		4	18x35	1860
	SCREWS-SCHRAUBEN-SCHROEF FOR-FÜR-VOOR SS1		12	ø6.0	50
House	Leipzig 44	Material	File	Leipzig 44.dwg	Sheet 8

Pos	Specification-Bestimmung-Omschrijving	Pcs	Profile (mm)	L (mm)
	WASHER-SCHEIBE-SCHIJF FOR-FÜR-V00R SS1 	12	ø6.0	18
	NAIL-NAGEL-NAGEL FOR-FÜR-V00R FF1 	30	ø2.0	40
	NAIL-NAGEL-NAGEL FOR-FÜR-V00R F1, R1 	570	ø2.5	60
	SCREWS-SCHRAUBEN-SCHROEF FOR-FÜR-V00R GB1, GS1, EB1, ES1, DB1 	70	ø4.5	50
	SCREWS-SCHRAUBEN-SCHROEF 003 FOR-FÜR-V00R FBI1, FBI2 	40	ø4.5	90
	SCREWS-SCHRAUBEN-SCHROEF FOR-FÜR-V00R RB1, RB2, RB3 	6	ø6.0	160
	DOUBLED00R-DOPPELTÜR-DUBBELE DEUR (right-rechts-rechts) AST_ISO_PL P 	1 1 1 6 2	1500	1860
House	Leipzig 44	Material	File	Leipzig 44.dwg
			Sheet	9

#001	2	4300	1
#002	1	4300	1
#003	1,2	4000	2
#004	1,2	4000	26
#005		4000	1
#006	A,B	2950	2
#007	A	2950	14
#008	A,B	2282	2
#009	A,B	1435	2
#010	A,B	761	2
#011	B	720	28