

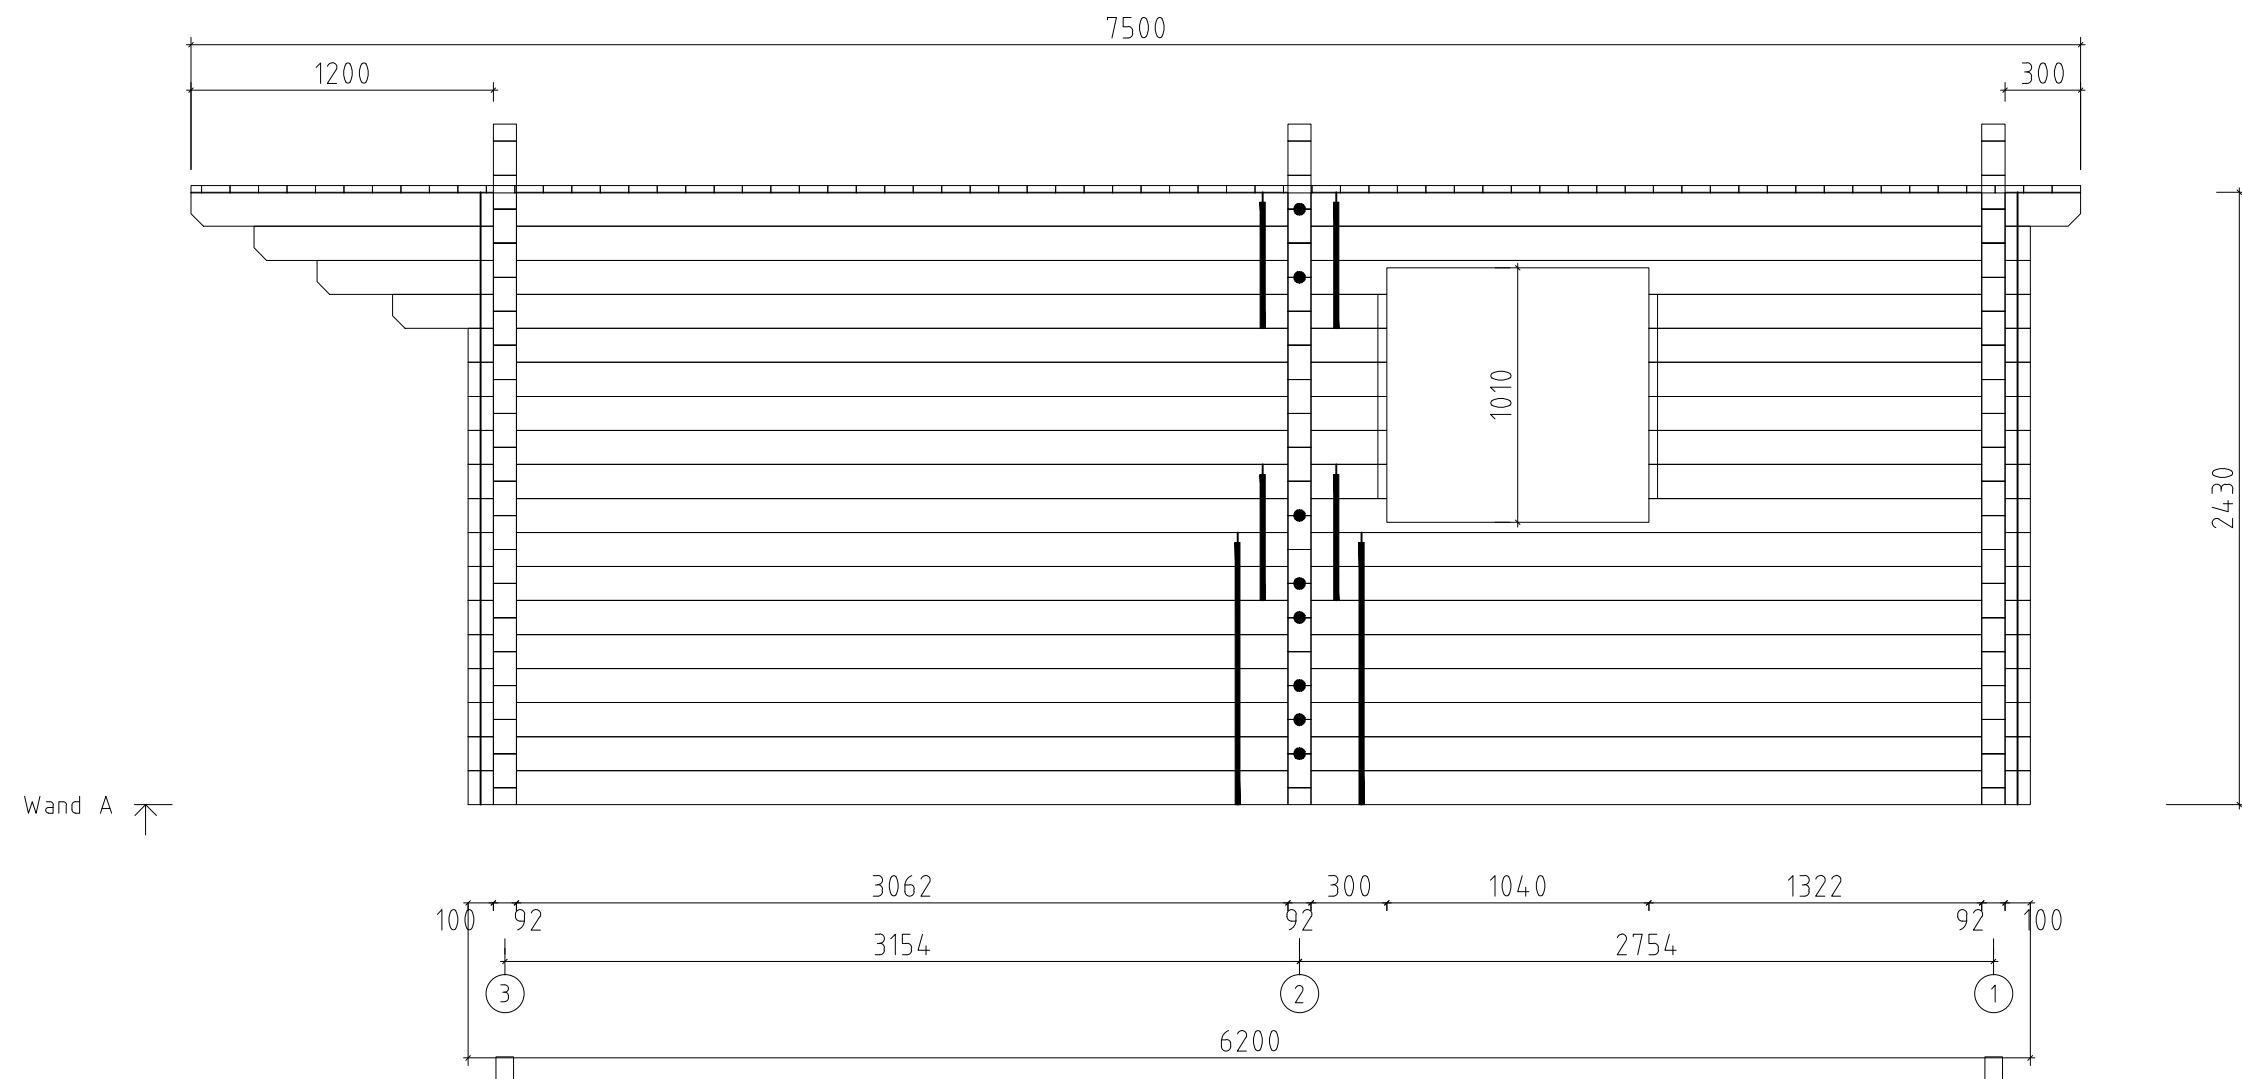


Hörnum B 620x620+VD_92		
WAND A		
	9.2x13.5	08.06.2020

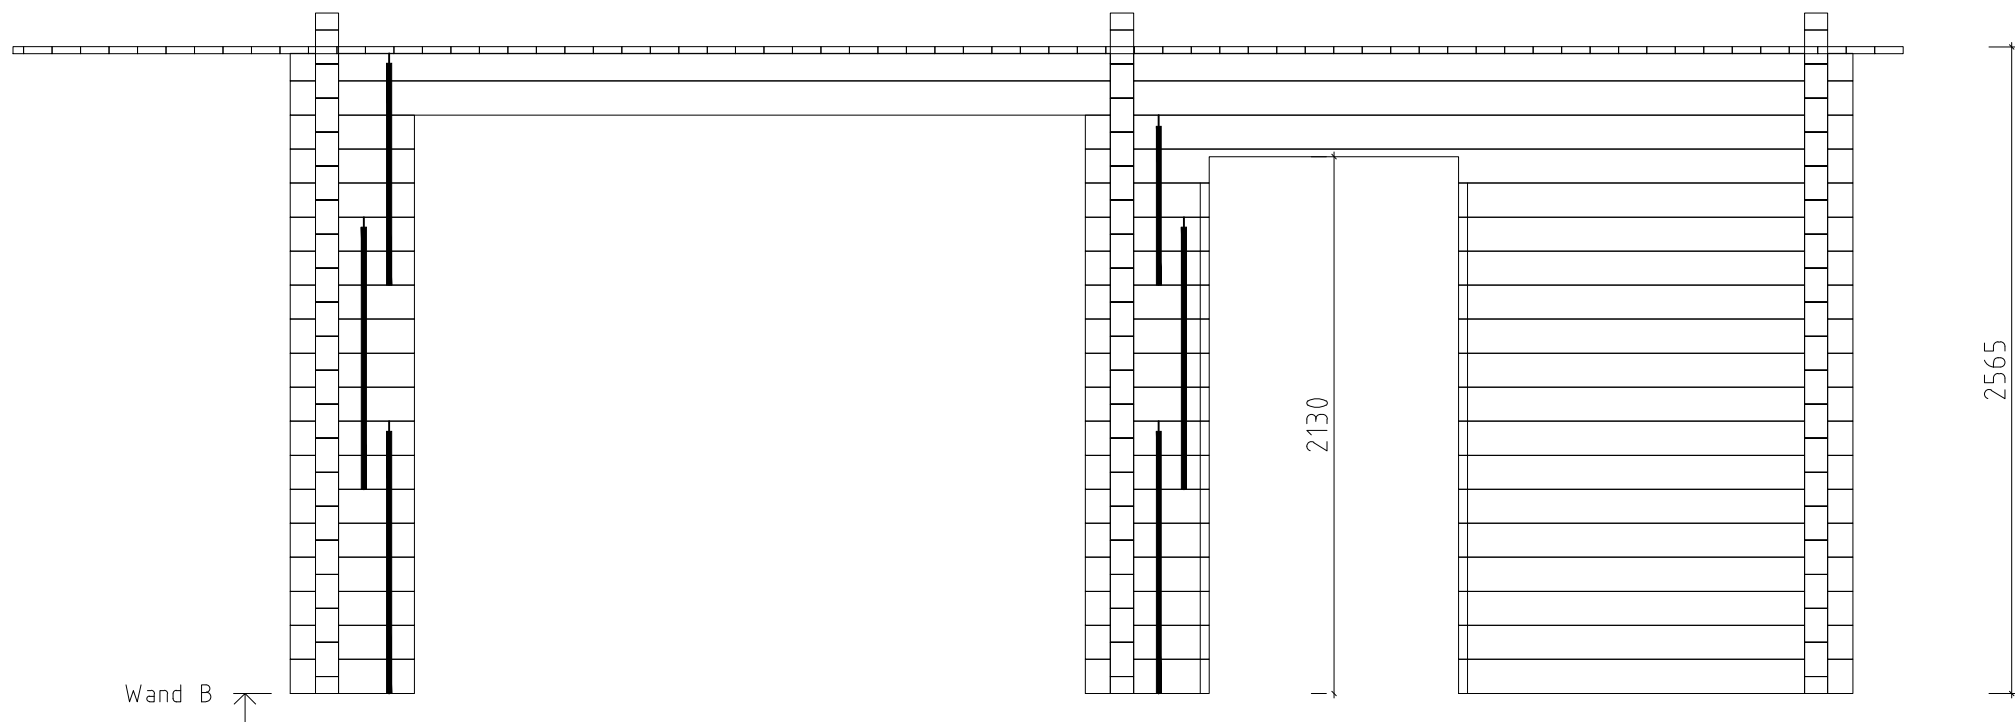

Wand B

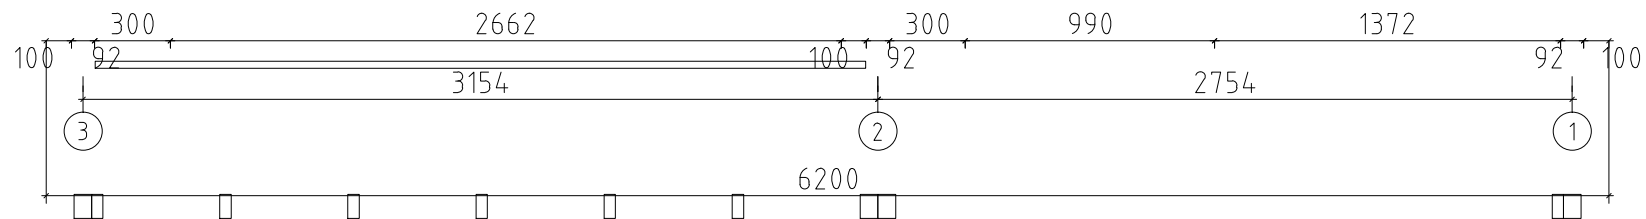


Hörnum B 620x620+VD__92


WAND B

9.2x13.5


08.06.2020

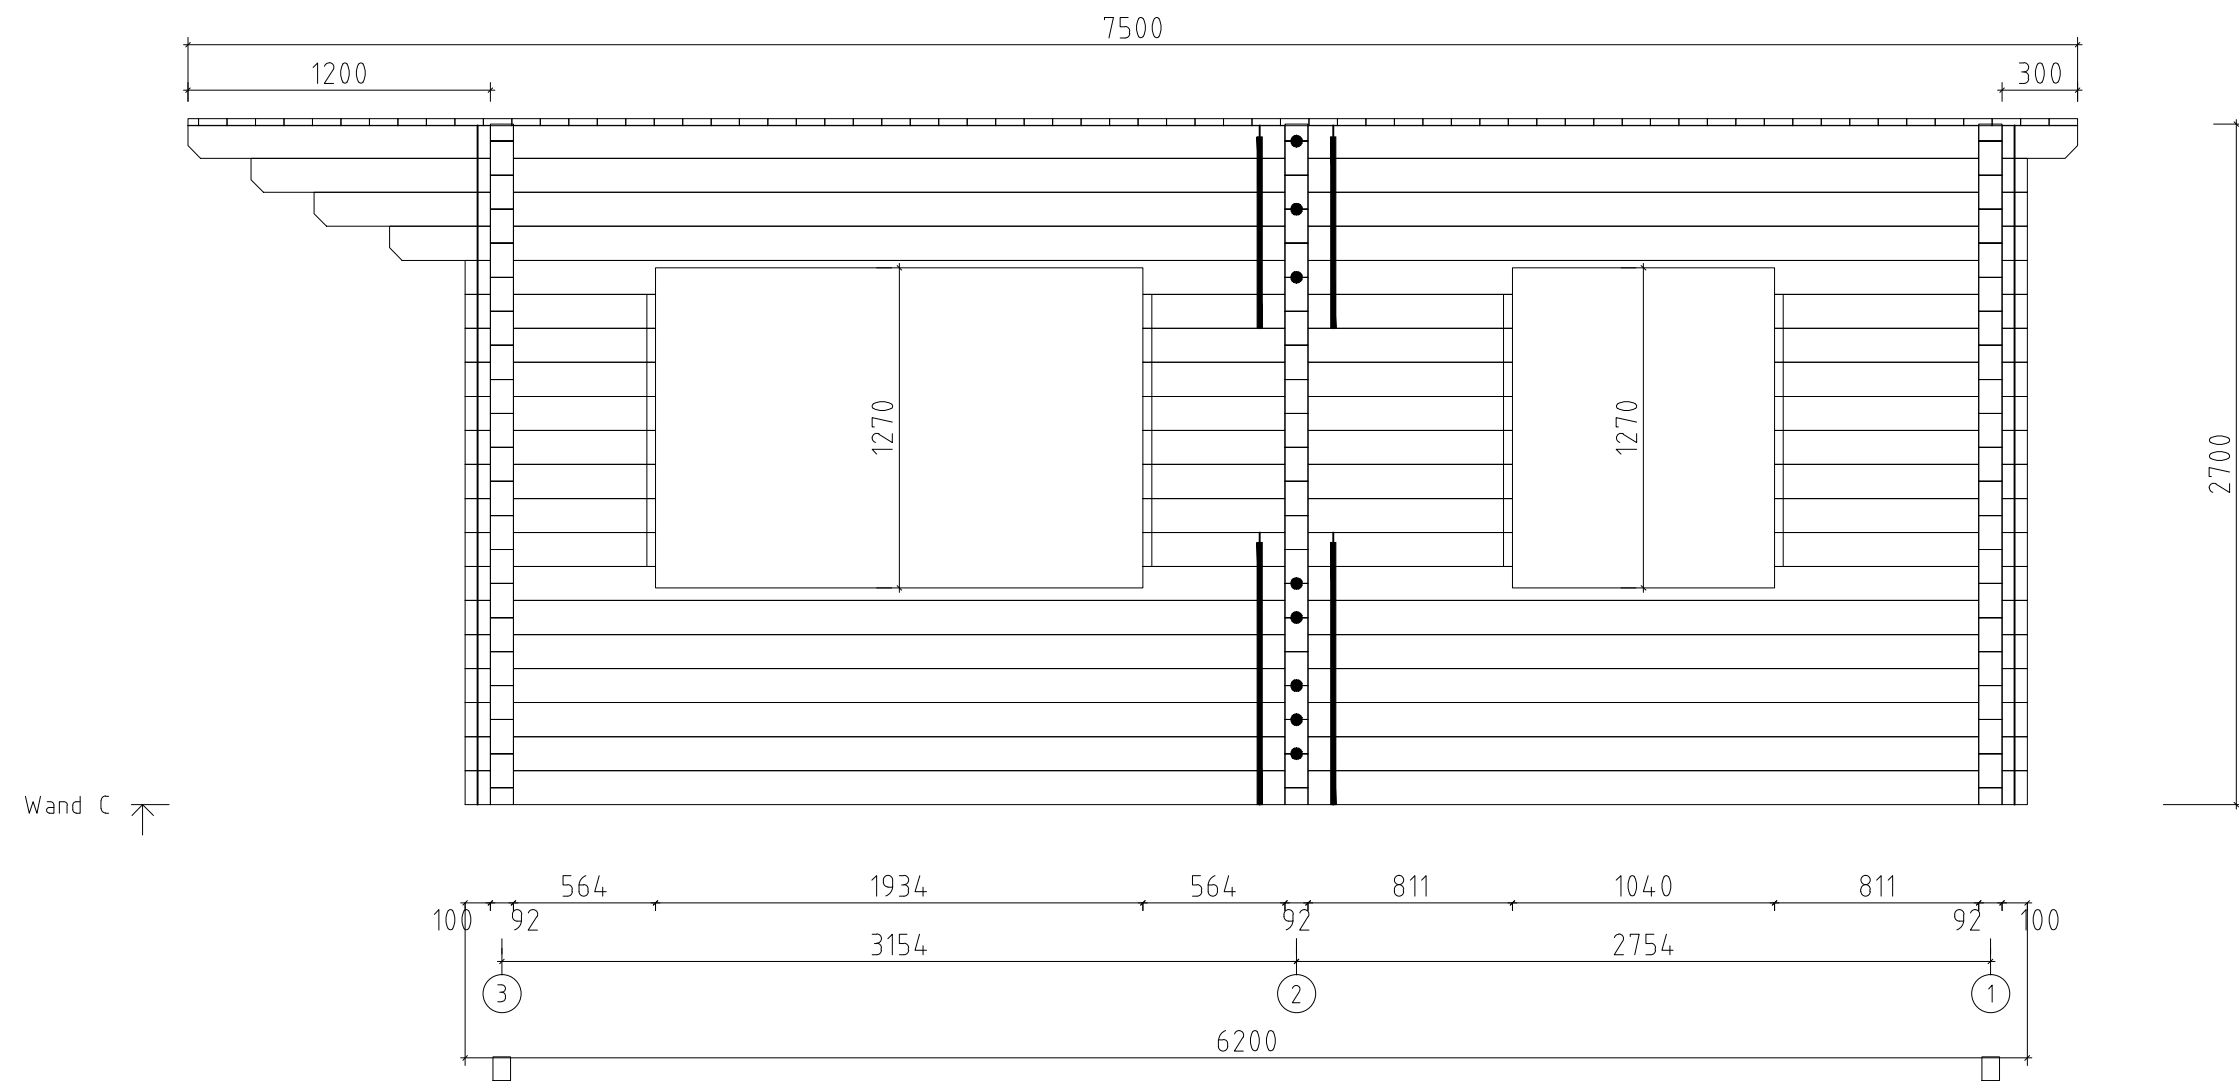

Hörnum B 620x620+VD_92		
WAND C		
	9.2x13.5	08.06.2020

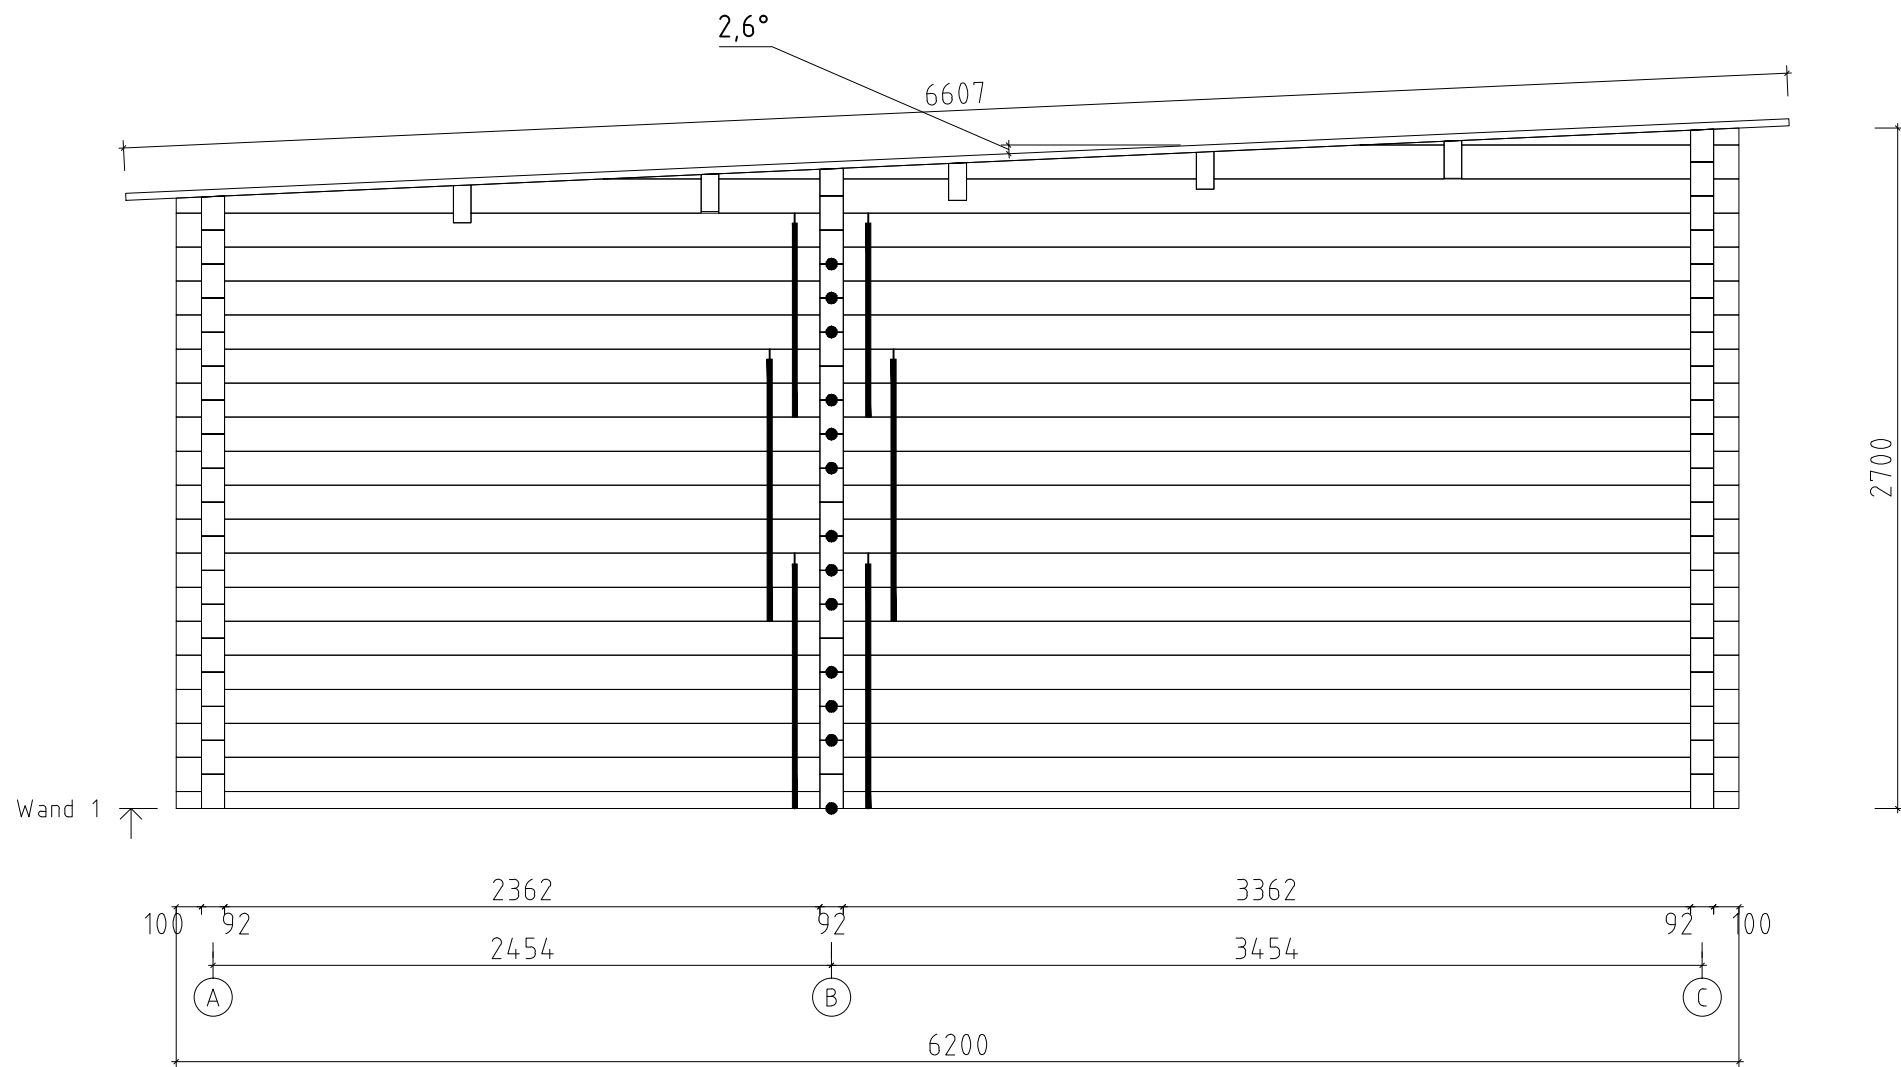

Verbindung innerhalb des Zapfens

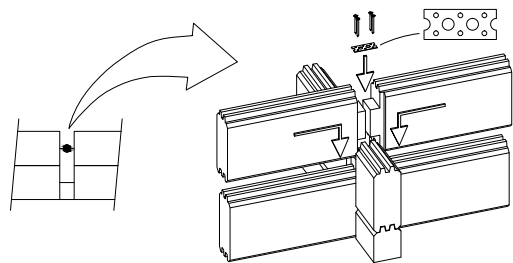


Hörnum B 620x620+VD_92

WAND 1

9.2x13.5

08.06.2020

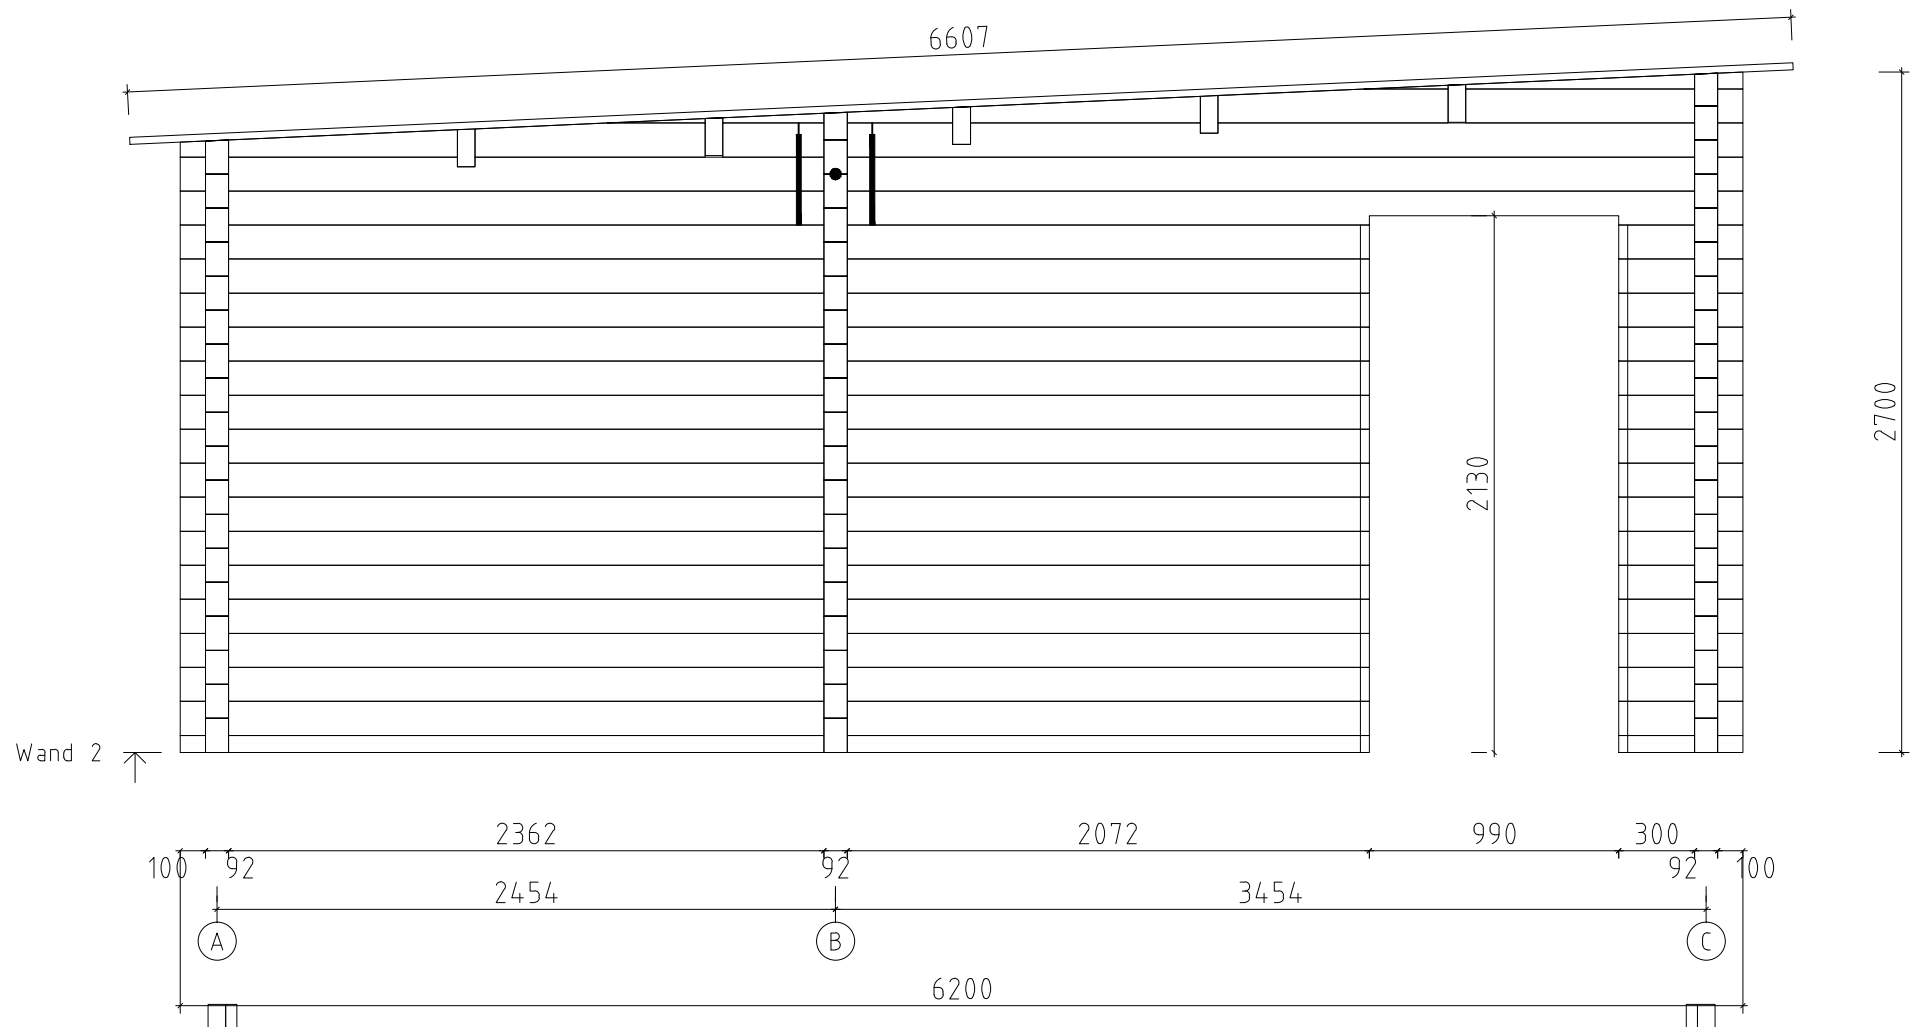


Wand 2



A

B

C

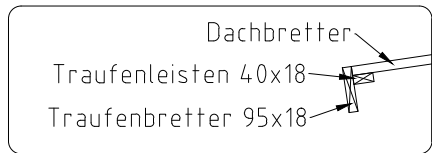

Hörnum B 620x620+VD__92		
WAND 2		
	9.2x13.5	08.06.2020

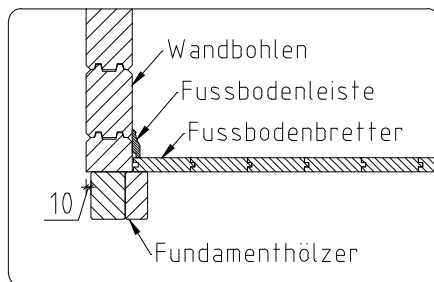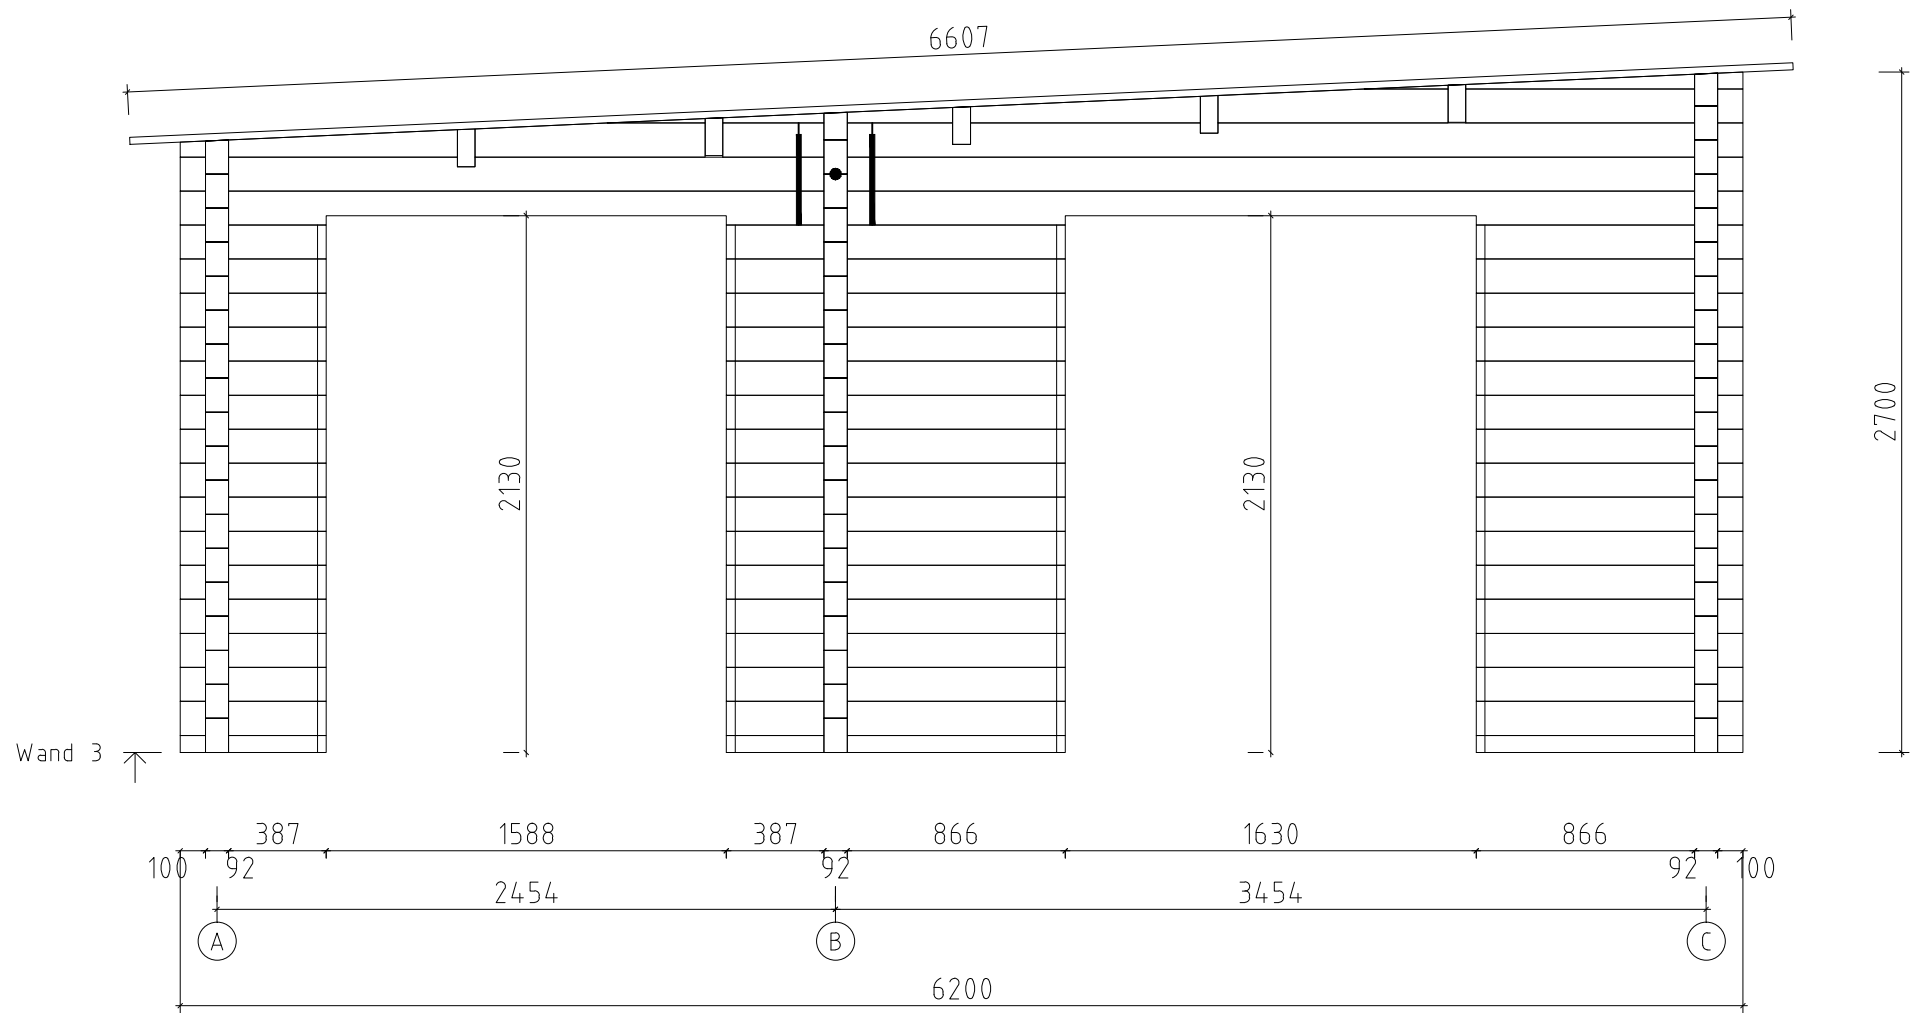

Hörnum B 620x620+VD__92		
WAND 3		
	9.2x13.5	08.06.2020