


Date rev. Description

House	7033421	Sheet	1
-------	---------	-------	---

Drawing	3D Plan	Scale	
---------	---------	-------	--

Material	70x135	Date	12.07.2021
----------	--------	------	------------

Drawer	RP	File	7033421_3D.dwg
--------	----	------	----------------

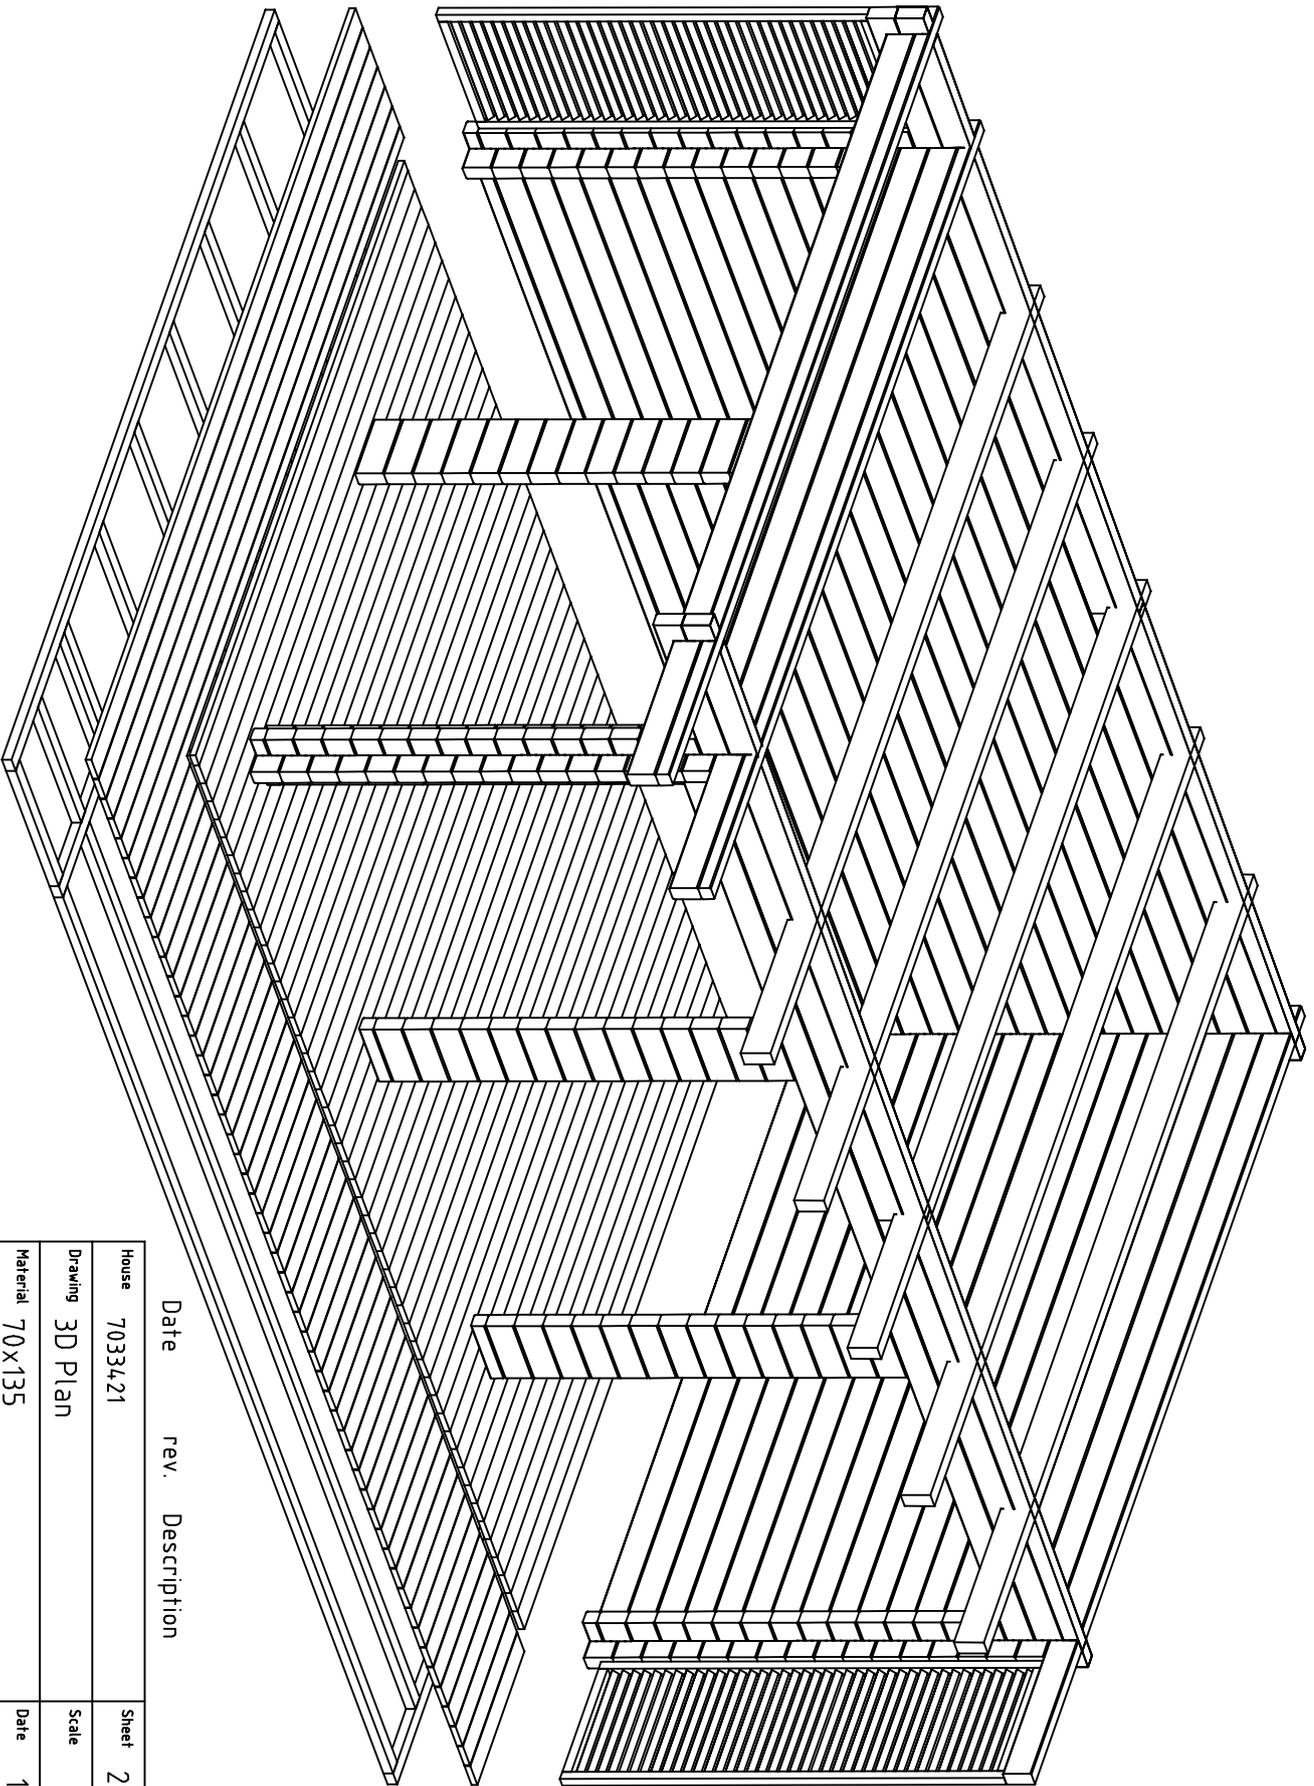



Date rev. Description

House	7033421	Sheet	2
-------	---------	-------	---


Drawing	3D Plan	Scale	
---------	---------	-------	--

Material	70x135	Date	12.07.2021
----------	--------	------	------------


Drawer	RP	File	7033421_3D.dwg
--------	----	------	----------------

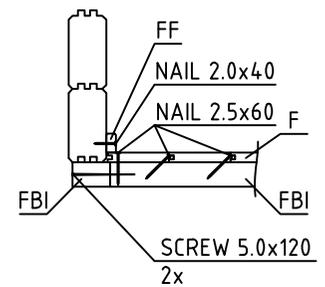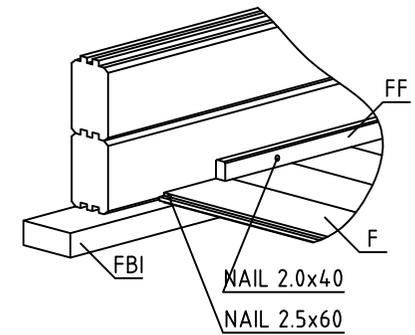





House	7033421	Sheet	4
Drawing	FLOORBEAMS-FUSSBODENBALKEN-VLOERBALKEN	Scale	1:50
Material	70x45	Date	12.07.2021
Drawer	RP	File	7033421.dwg

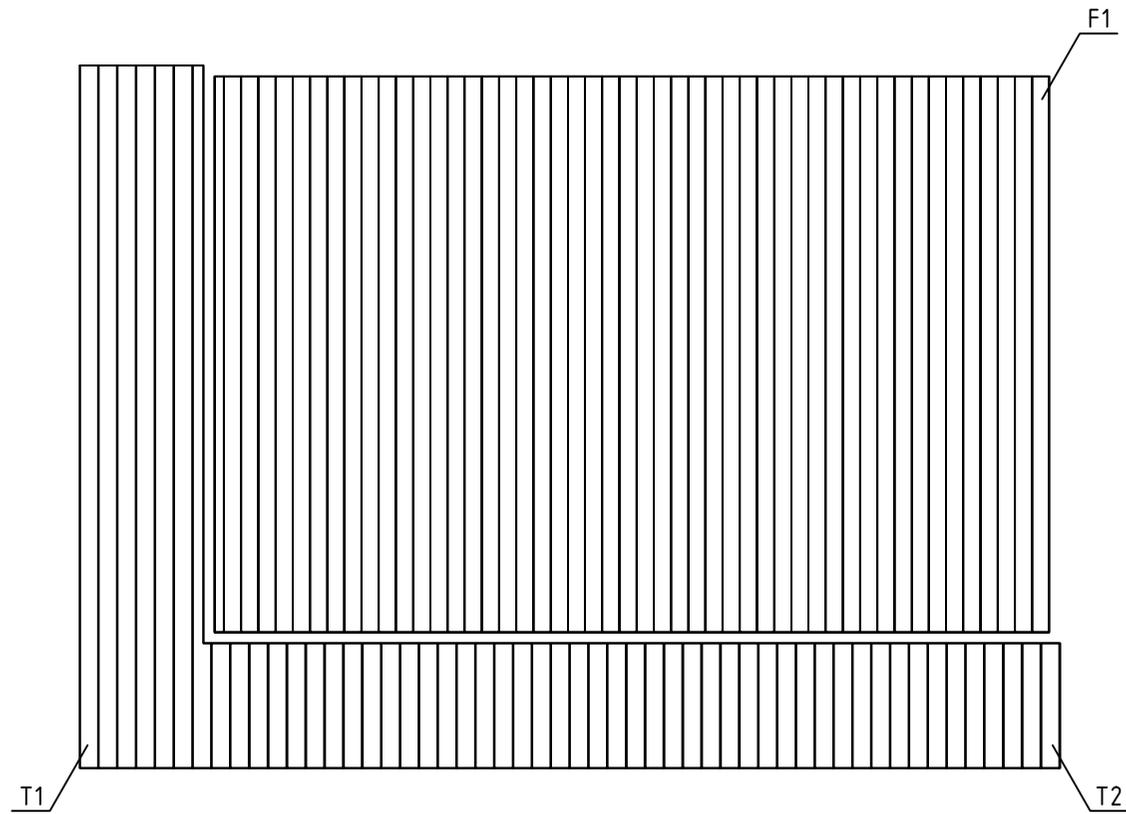


House	7033421	Sheet	5
Drawing	FLOORBOARD-FUSSBODENBRETT-VLOERPLANK	Scale	1:50
Material	28x114, 28x120	Date	12.07.2021
Drawer	RP	File	7033421.dwg

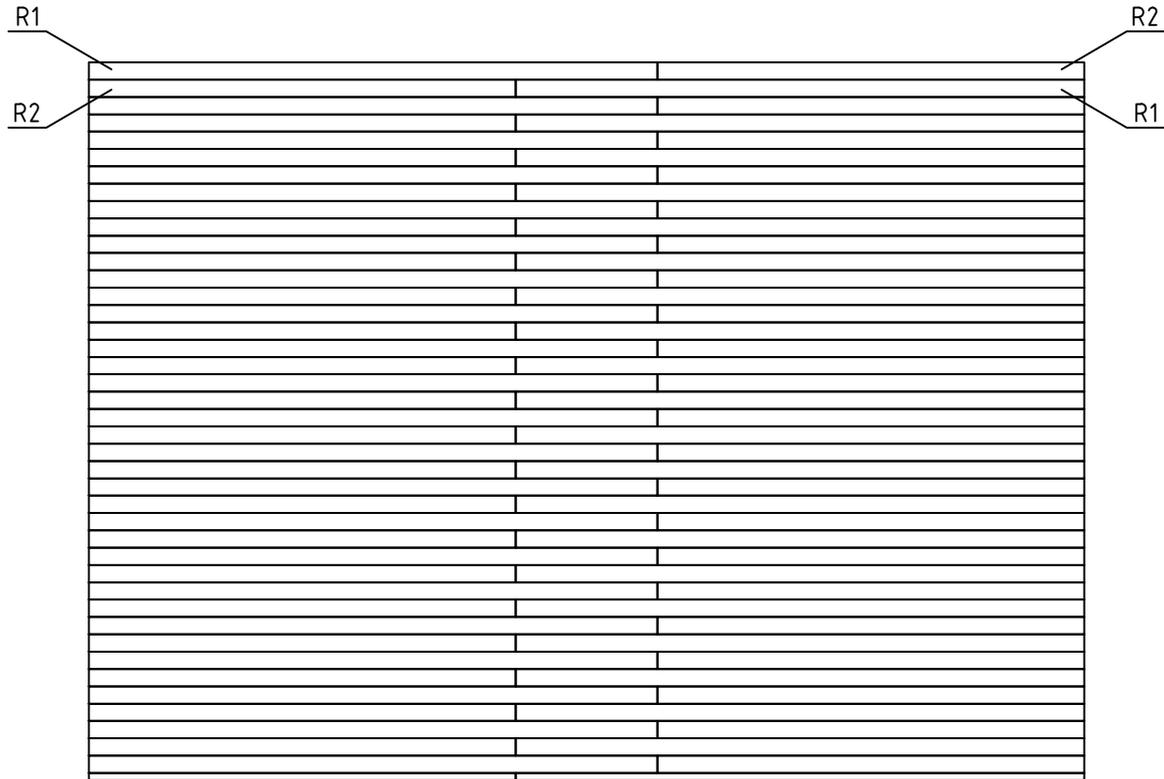






House	7033421	Sheet	6
Drawing	ROOFBOARD-DACHBRETT-DAKPLANK	Scale	1:50
Material	18x114	Date	12.07.2021
Drawer	RP	File	7033421.dwg

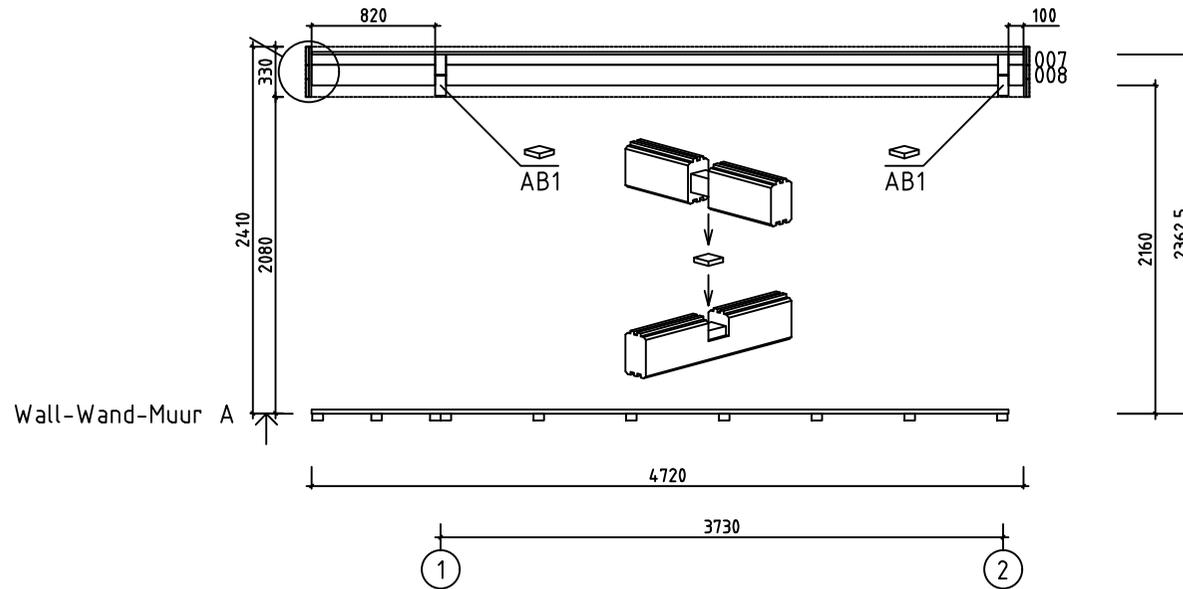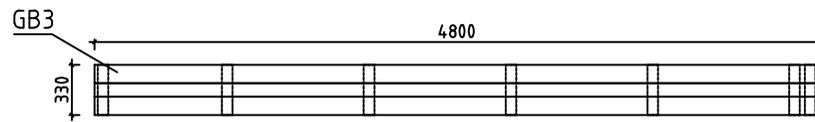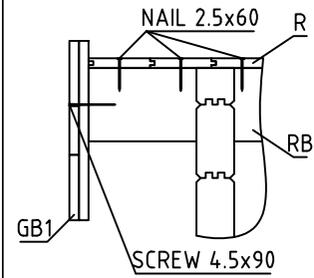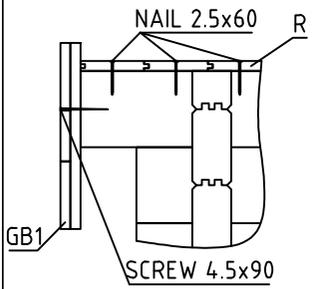





House	7033421	Sheet	7
Drawing	WALL-WAND-MUUR A	Scale	1:50
Material	70x135	Date	12.07.2021
Drawer	RP	File	7033421.dwg

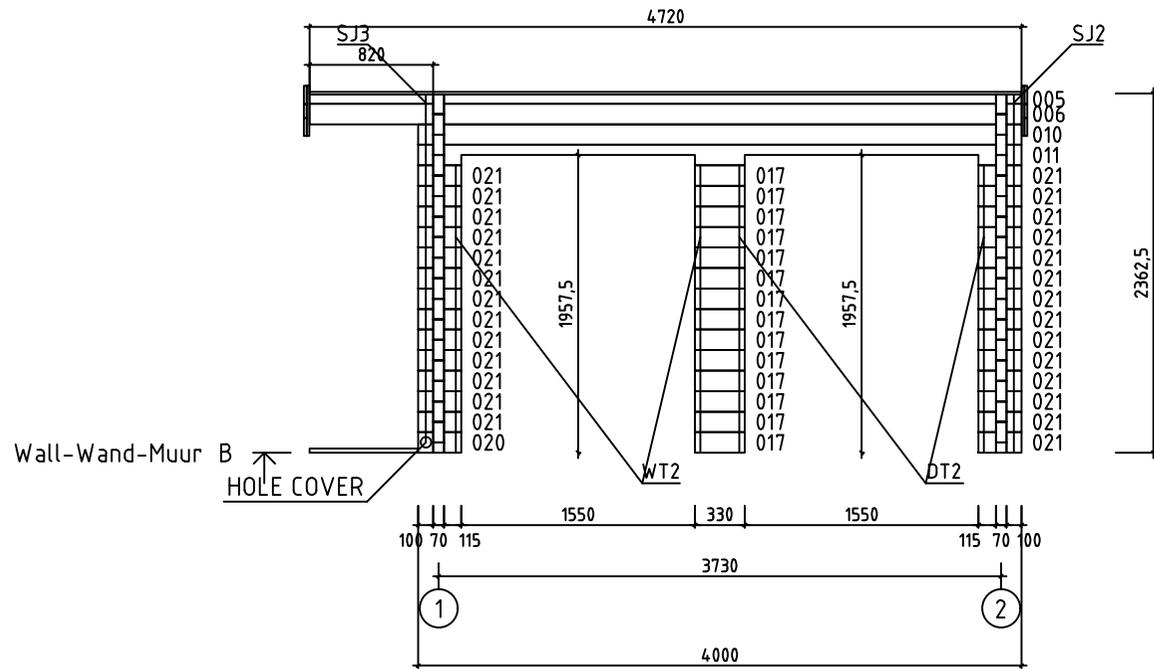


House	7033421	Sheet	8
Drawing	WALL-WAND-MUUR B	Scale	1:50
Material	70x135	Date	12.07.2021
Drawer	RP	File	7033421.dwg

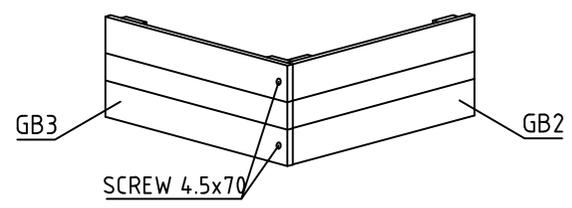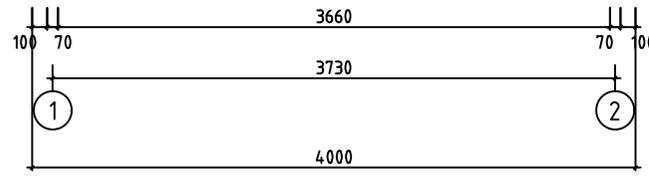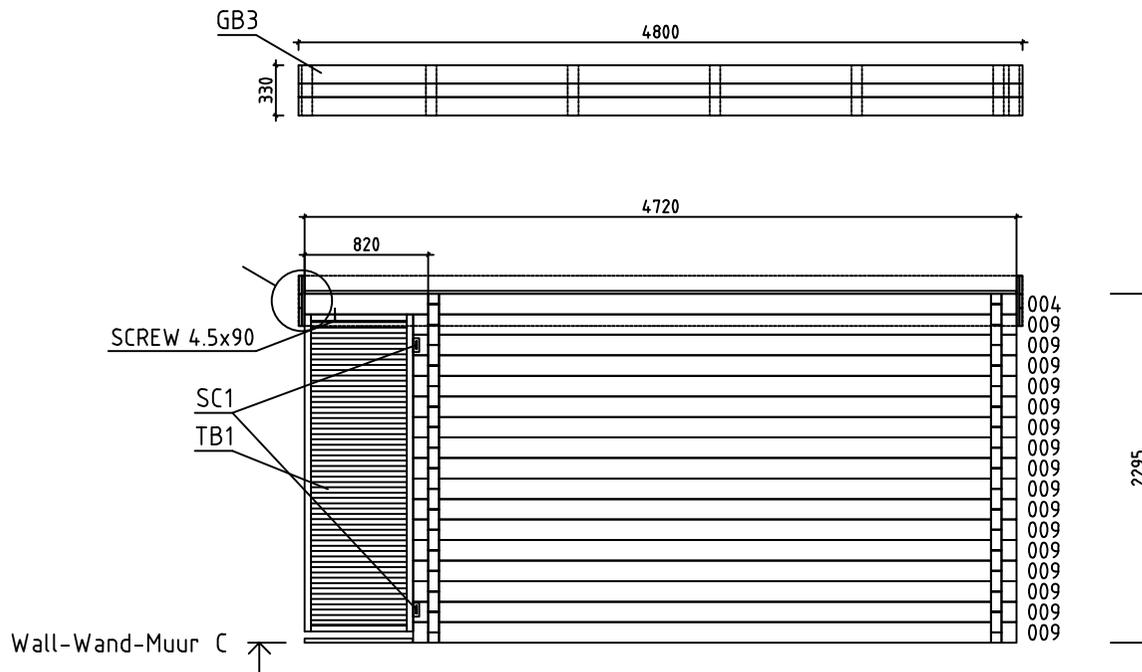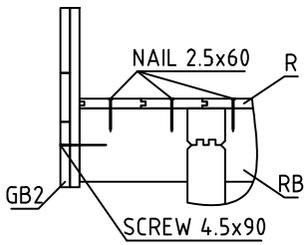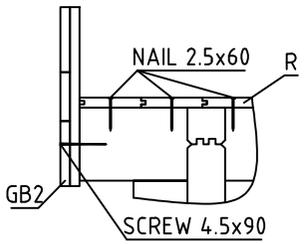


House	7033421	Sheet	9
Drawing	WALL-WAND-MUUR C	Scale	1:50
Material	70x135	Date	12.07.2021
Drawer	RP	File	7033421.dwg

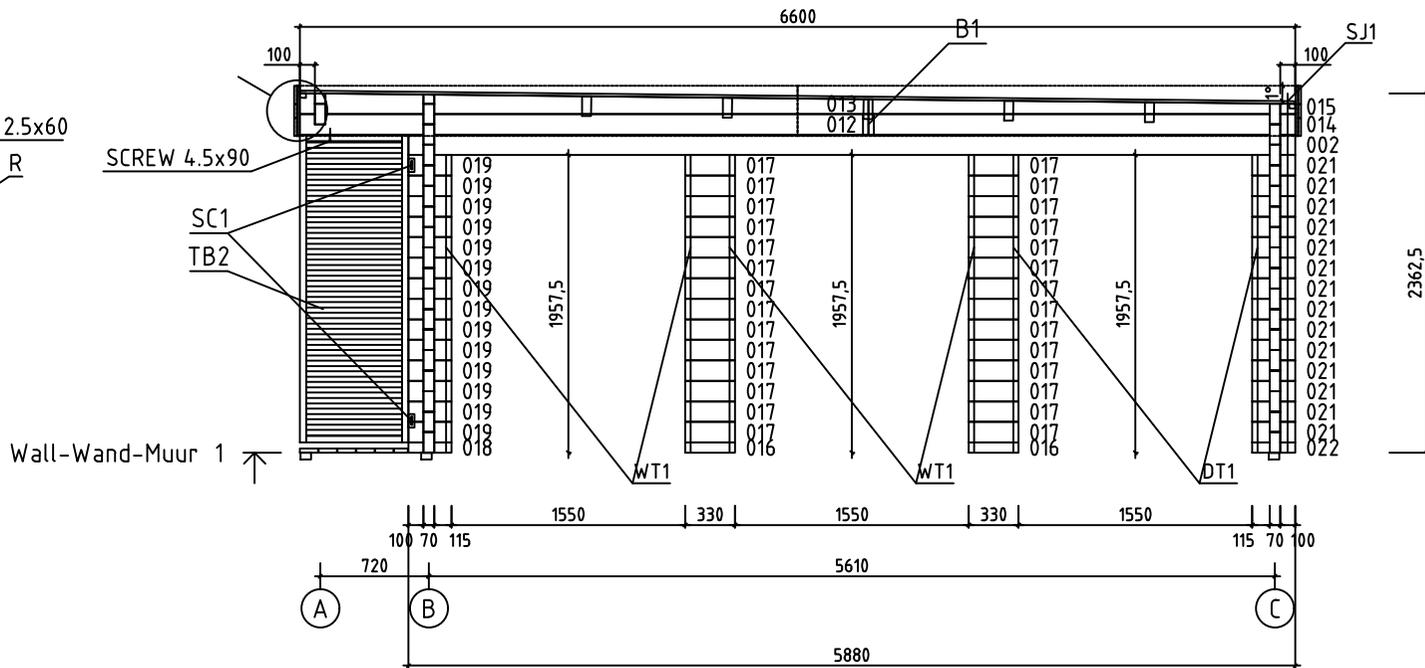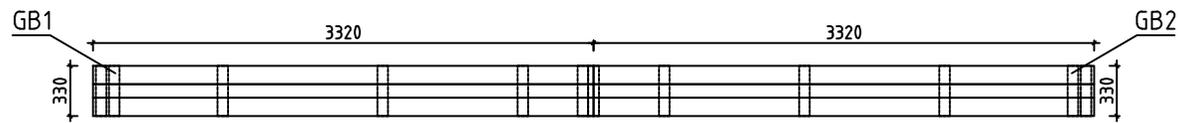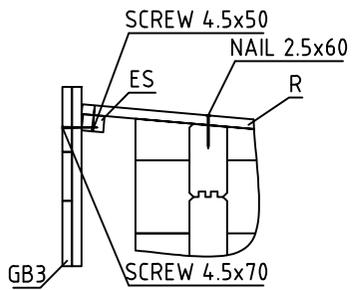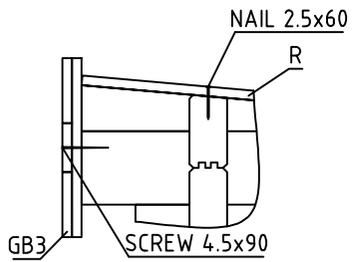




















Wall-Wand-Muur 1



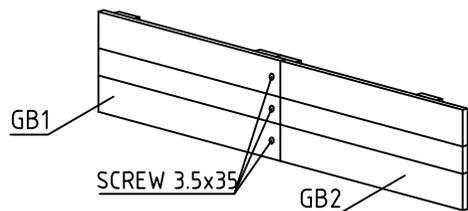





House	7033421	Sheet	10
Drawing	WALL-WAND-MUUR 1	Scale	1:50
Material	70x135	Date	12.07.2021
Drawer	RP	File	7033421.dwg

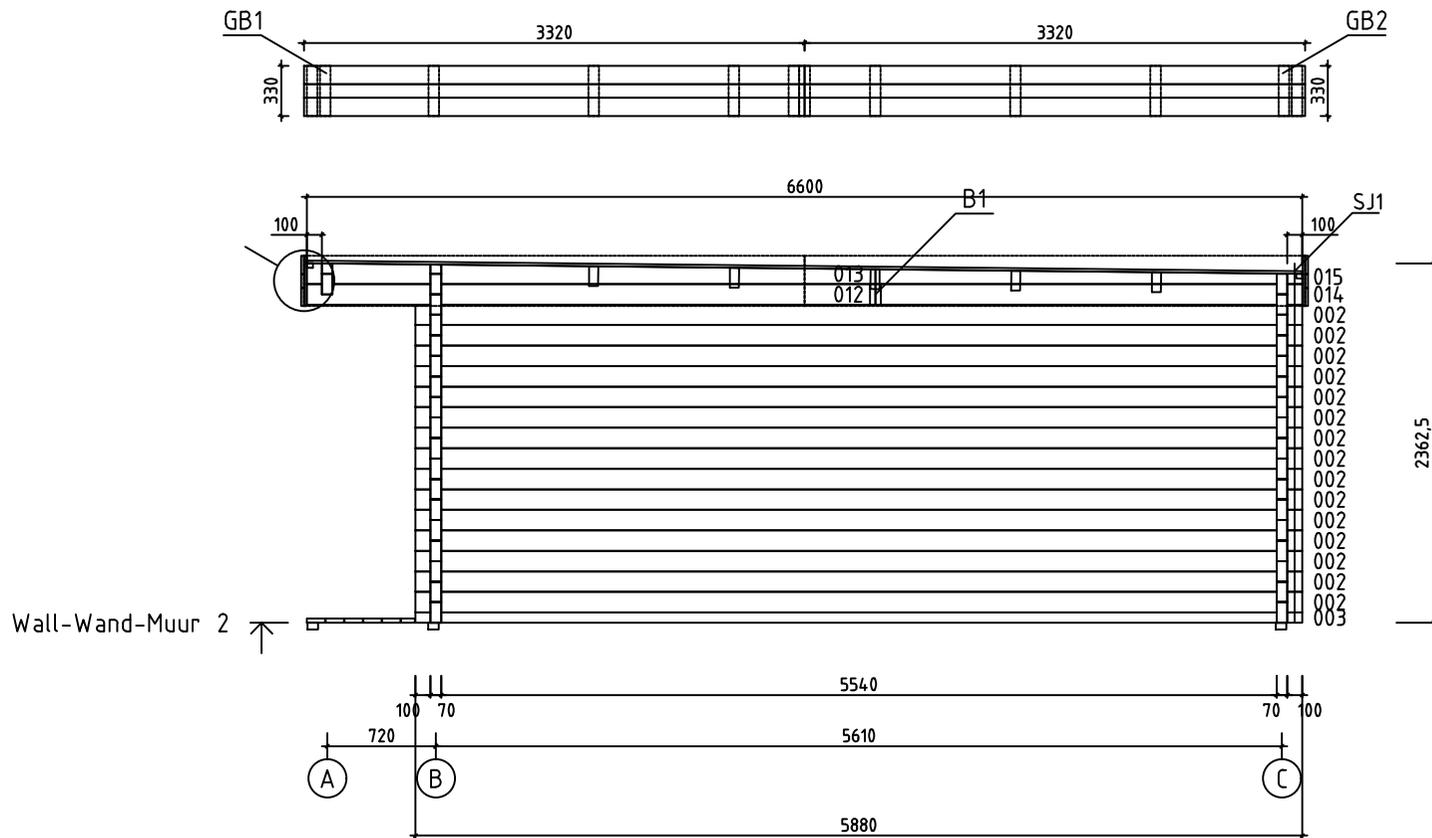


House	7033421	Sheet	11
Drawing	WALL-WAND-MUUR 2	Scale	1:50
Material	70x135	Date	12.07.2021
Drawer	RP	File	7033421.dwg

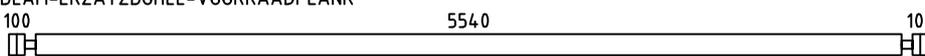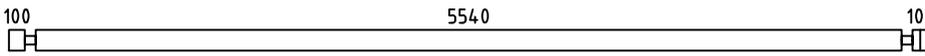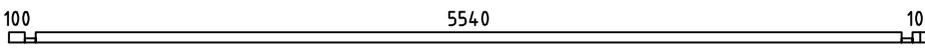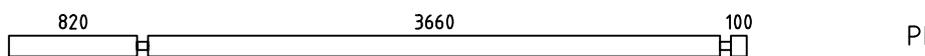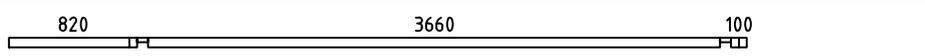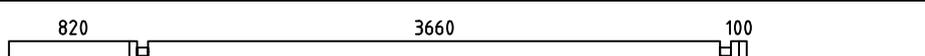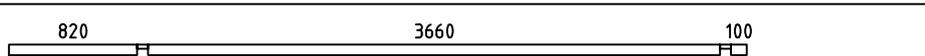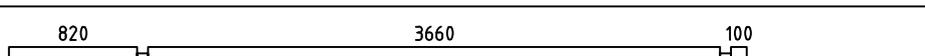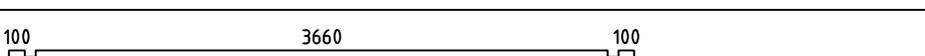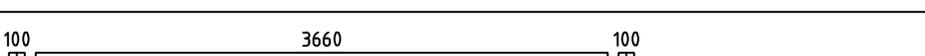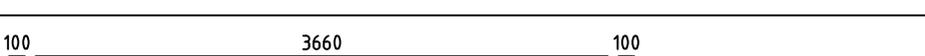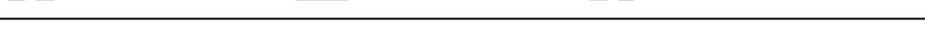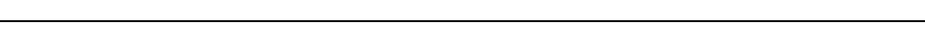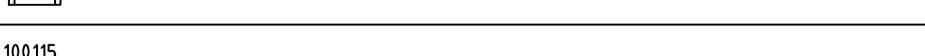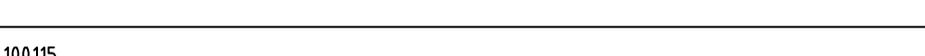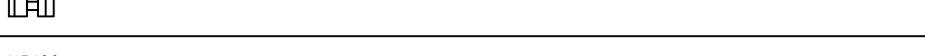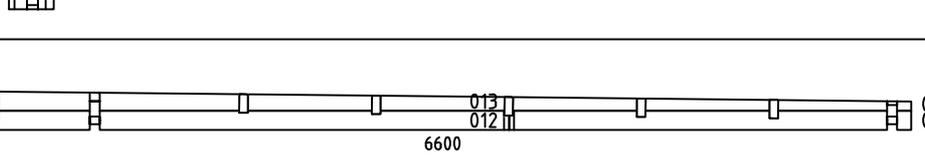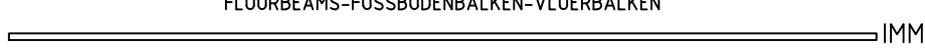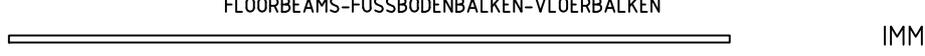Pos	Specification-Bestimmung-Omschrijving	Pcs	Profile (mm)	L (mm)		
001	SPARE BEAM-ERZATZBOHLE-VOORRAADPLANK 	1	70x135	5880		
002		16	70x135	5880		
003		1	70x68	5880		
004		PM	70x135	4720		
005		1	70x61	4720		
006		1	70x135	4720		
007		1	70x68	4720		
008		1	70x135	4720		
009		16	70x135	4000		
010		1	70x135	4000		
011		1	70x135	4000		
016		2	70x68	330		
017		42	70x135	330		
018	100115 	1	70x68	285		
019	100115 	14	70x135	285		
020	100115 	1	70x135	285		
021	115100 	41	70x135	285		
022	115100 	1	70x68	285		
W1-1 W2-1		2	70x270	4720		
HB	HIT BLOCK-SCHLAGHÖLZER-BLAZENPLANK 	2	70x135	300		
FBI3	FLOORBEAMS-FUSSBODENBALKEN-VLOERBALKEN 	IMM	70x45	5550		
FBI1	FLOORBEAMS-FUSSBODENBALKEN-VLOERBALKEN 	IMM	70x45	4610		
FBI2	FLOORBEAMS-FUSSBODENBALKEN-VLOERBALKEN 	IMM	70x45	730		
RB1	ROOFBEAMS-DACHBALKEN-DAKBALK 	5	70x140	4720		
House	7033421	Material	File	7033421.dwg	Sheet	12

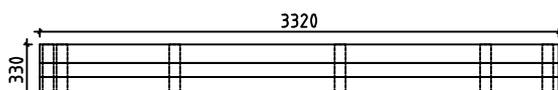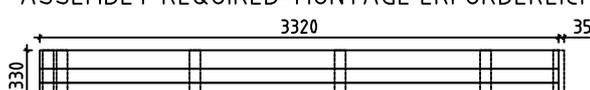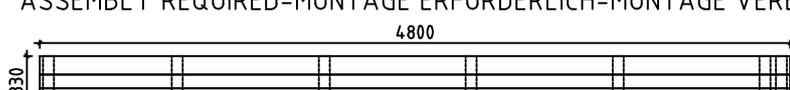Pos	Specification-Bestimmung-Omschrijving	Pcs	Profile (mm)	L (mm)
F1	FLOORBOARD-FUSSBODENBRETT-VLOERPLANK  or-oder-of	49+1 64+1	28x114 28x88	3655
R1	ROOFBOARD-DACHBRETT-DAKPLANK  or-oder-of	42+1 55+1	18x114 18x88	3770
R2	ROOFBOARD-DACHBRETT-DAKPLANK  or-oder-of	42+1 55+1	18x114 18x88	2830
T1	TERRACE BOARD-TERRASSENBRETT-TERRASSPLANK  IMM	7+1	28x120	4620
T2	TERRACE BOARD-TERRASSENBRETT-TERRASSPLANK  IMM	45+1	28x120	820
FF1	FLOOR FILLET-FUSSBODENLEISTE-VLOERPLINT 		18x35	19m
GB1	ASSEMBLY REQUIRED-MONTAGE ERFORDERLICH-MONTAGE VEREIST 	2	36x330	3320
GB2	ASSEMBLY REQUIRED-MONTAGE ERFORDERLICH-MONTAGE VEREIST 	2	36x330	3320 +35
GB3	ASSEMBLY REQUIRED-MONTAGE ERFORDERLICH-MONTAGE VEREIST 	2	36x330	4800
ES1	EAVE SLAT-TRAUFELEISTE-AFDEKLIJST 	2	30x40	3655
ES2	EAVE SLAT-TRAUFELEISTE-AFDEKLIJST 	2	30x40	820
ES3	EAVE SLAT-TRAUFELEISTE-AFDEKLIJST 	2	30x40	100
DT1	DOOR ASSEMBLING PROFILE-TÜR INSTALLIERUNGSPROFIL -DEUR INSTALLATIE PROFIL 	2	70x43	1920
DT2	DOOR ASSEMBLING PROFILE-TÜR INSTALLIERUNGSPROFIL -DEUR INSTALLATIE PROFIL 	2	70x43	1850
WT1	WINDOW ASSEMBLING PROFILE-FENSTER INSTALLIERUNGSPROFIL -VENSTER INSTALLATIE PROFIL 	4	70x43	1920
WT2	WINDOW ASSEMBLING PROFILE-FENSTER INSTALLIERUNGSPROFIL -VENSTER INSTALLATIE PROFIL 	2	70x43	1850
AB1	ASSEMBLING BOARD-MONTAGE BOARD-MONTAGE PLANK 	2	15x52	58
B1	ASSEMBLING BOARD-MONTAGE BOARD-MONTAGE PLANK 	2	18x50	90
SJ1	SCREW JOINT-GEWINDESTANGE -STELSCHROEF 	2	M10	2320
SJ2	SCREW JOINT-GEWINDESTANGE -STELSCHROEF 	1	M10	2380
SJ3	SCREW JOINT-GEWINDESTANGE -STELSCHROEF 	1	M10	2280
SC1	STEEL CORNER-STAHLECKE-STALEN HOEK 	4	35x130	35
House 7033421		Material	File 7033421.dwg	Sheet 13

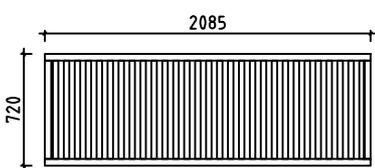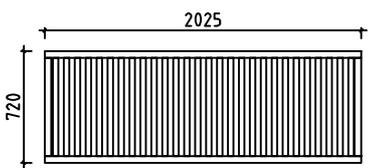
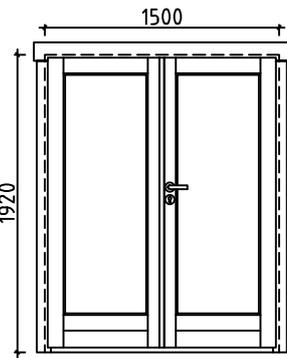
Pos	Specification-Bestimmung-Omschrijving	Pcs	Profile (mm)	L (mm)
	SCREWS-SCHRAUBEN-SCHROEF FOR-FÜR-VOOR SC1 	4	ø6.0	40
	WASHER-SCHEIBE-SCHIJF FOR-FÜR-VOOR SC1 	4	ø6.0	18
	NAIL-NAGEL-NAGEL FOR-FÜR-VOOR FF1 	40	ø2.0	40
	NAIL-NAGEL-NAGEL FOR-FÜR-VOOR F1, R1, R2, T1, T2 	1380	ø2.5	60
	SCREWS-SCHRAUBEN-SCHROEF FOR-FÜR-VOOR SC1, GB1, GB2 	242	ø3.5	35
	SCREWS-SCHRAUBEN-SCHROEF FOR-FÜR-VOOR ES1, ES2, ES3 	20	ø4.5	50
	SCREWS-SCHRAUBEN-SCHROEF FOR-FÜR-VOOR GB1, GB2, GB3 	20	ø4.5	70
	SCREWS-SCHRAUBEN-SCHROEF FOR-FÜR-VOOR TB1, TB2, GB1, GB2, GB3 003, 005, 007, 016, 018, 022 	50	ø4.5	90
	SCREWS-SCHRAUBEN-SCHROEF FOR-FÜR-VOOR FBI1, FBI2, FBI3, FBI4, FBI5 	80	ø5.0	120
	SCREWS-SCHRAUBEN-SCHROEF FOR-FÜR-VOOR RB1 	10	ø6.0	160
	VENTILATIONGRILLE-VENTILATIONSGITTER-VENTILATIEROOSTER 	4		
	HOLE COVER-LOCH DECKEN-GAT DEKKEN 	1		
TB1		1	70x720	2085
TB2		1	70x720	2025
	DOUBLEDOR-DOPPELTÜR-DUBBELE DEUR (right-rechts-rechts) AST_PRE P     	2 2 2 2	1500	1920
				
House 7033421	Material	File 7033421.dwg	Sheet 14	

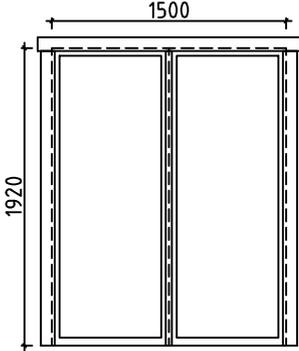Pos	Specification-Bestimmung-Omschrijving	Pcs	Profile (mm)	L (mm)
	<p data-bbox="264 143 1155 181">WINDOW-FENSTER-VENSTER (closed-feststehend-gesloten) AST_1H_K</p>  <p>The drawing shows a rectangular window with a central vertical mullion. Dimension lines indicate a width of 1500 mm and a height of 1920 mm. The window is shown within a frame, with dashed lines indicating the internal structure or glass panes.</p>	3	1500	1920

Pos	Assembly Instructions-Montageanleitungen-Montage-instructies	Pcs	Profile (mm)	L (mm)
L1	BOARD-BRETT-BORD 	8	18x120	3320
L2	BOARD-BRETT-BORD 	4	18x90	3320
L3	BOARD-BRETT-BORD 	4	18x120	4800
L4	BOARD-BRETT-BORD 	2	18x90	4800
L5	BOARD-BRETT-BORD 	38	18x70	330



GB1

2 36x330 3320

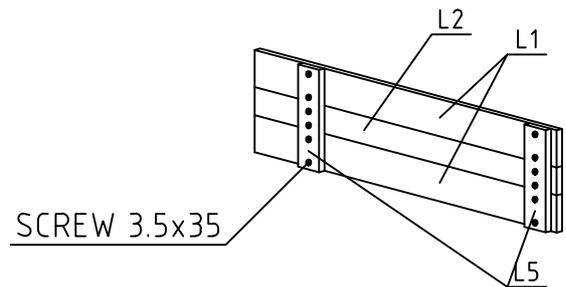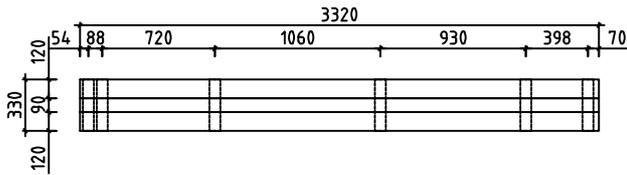



GB2

2 36x330 3320 +35

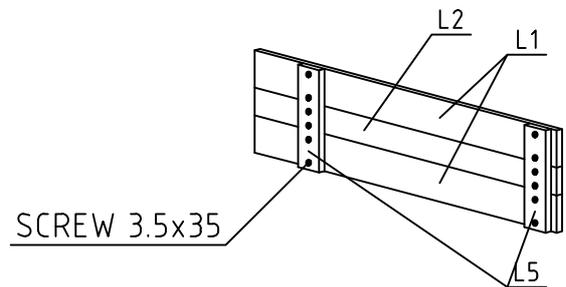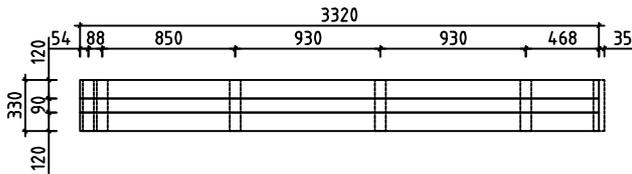

GB3

2 36x330 4800

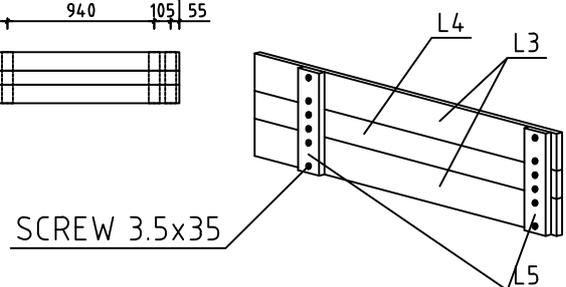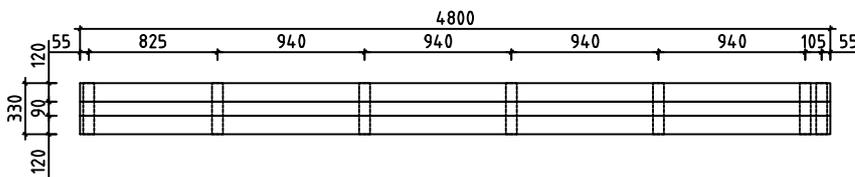

#001		5880	1
#002	1,2	5880	16
#003	2	5880	1
#004	C	4720	1
#005	B	4720	1
#006	B	4720	1
#007	A	4720	1
#008	A	4720	1
#009	C	4000	16
#010	B	4000	1
#011	B	4000	1
#012	1,2	3770	2
#013	1,2	3770	2
#014	1,2	2830	2
#015	1,2	2830	2
#016	1	330	2
#017	1,B	330	42
#018	1	285	1
#019	1	285	14
#020	B	285	1
#021	1,B	285	41
#022	1	285	1