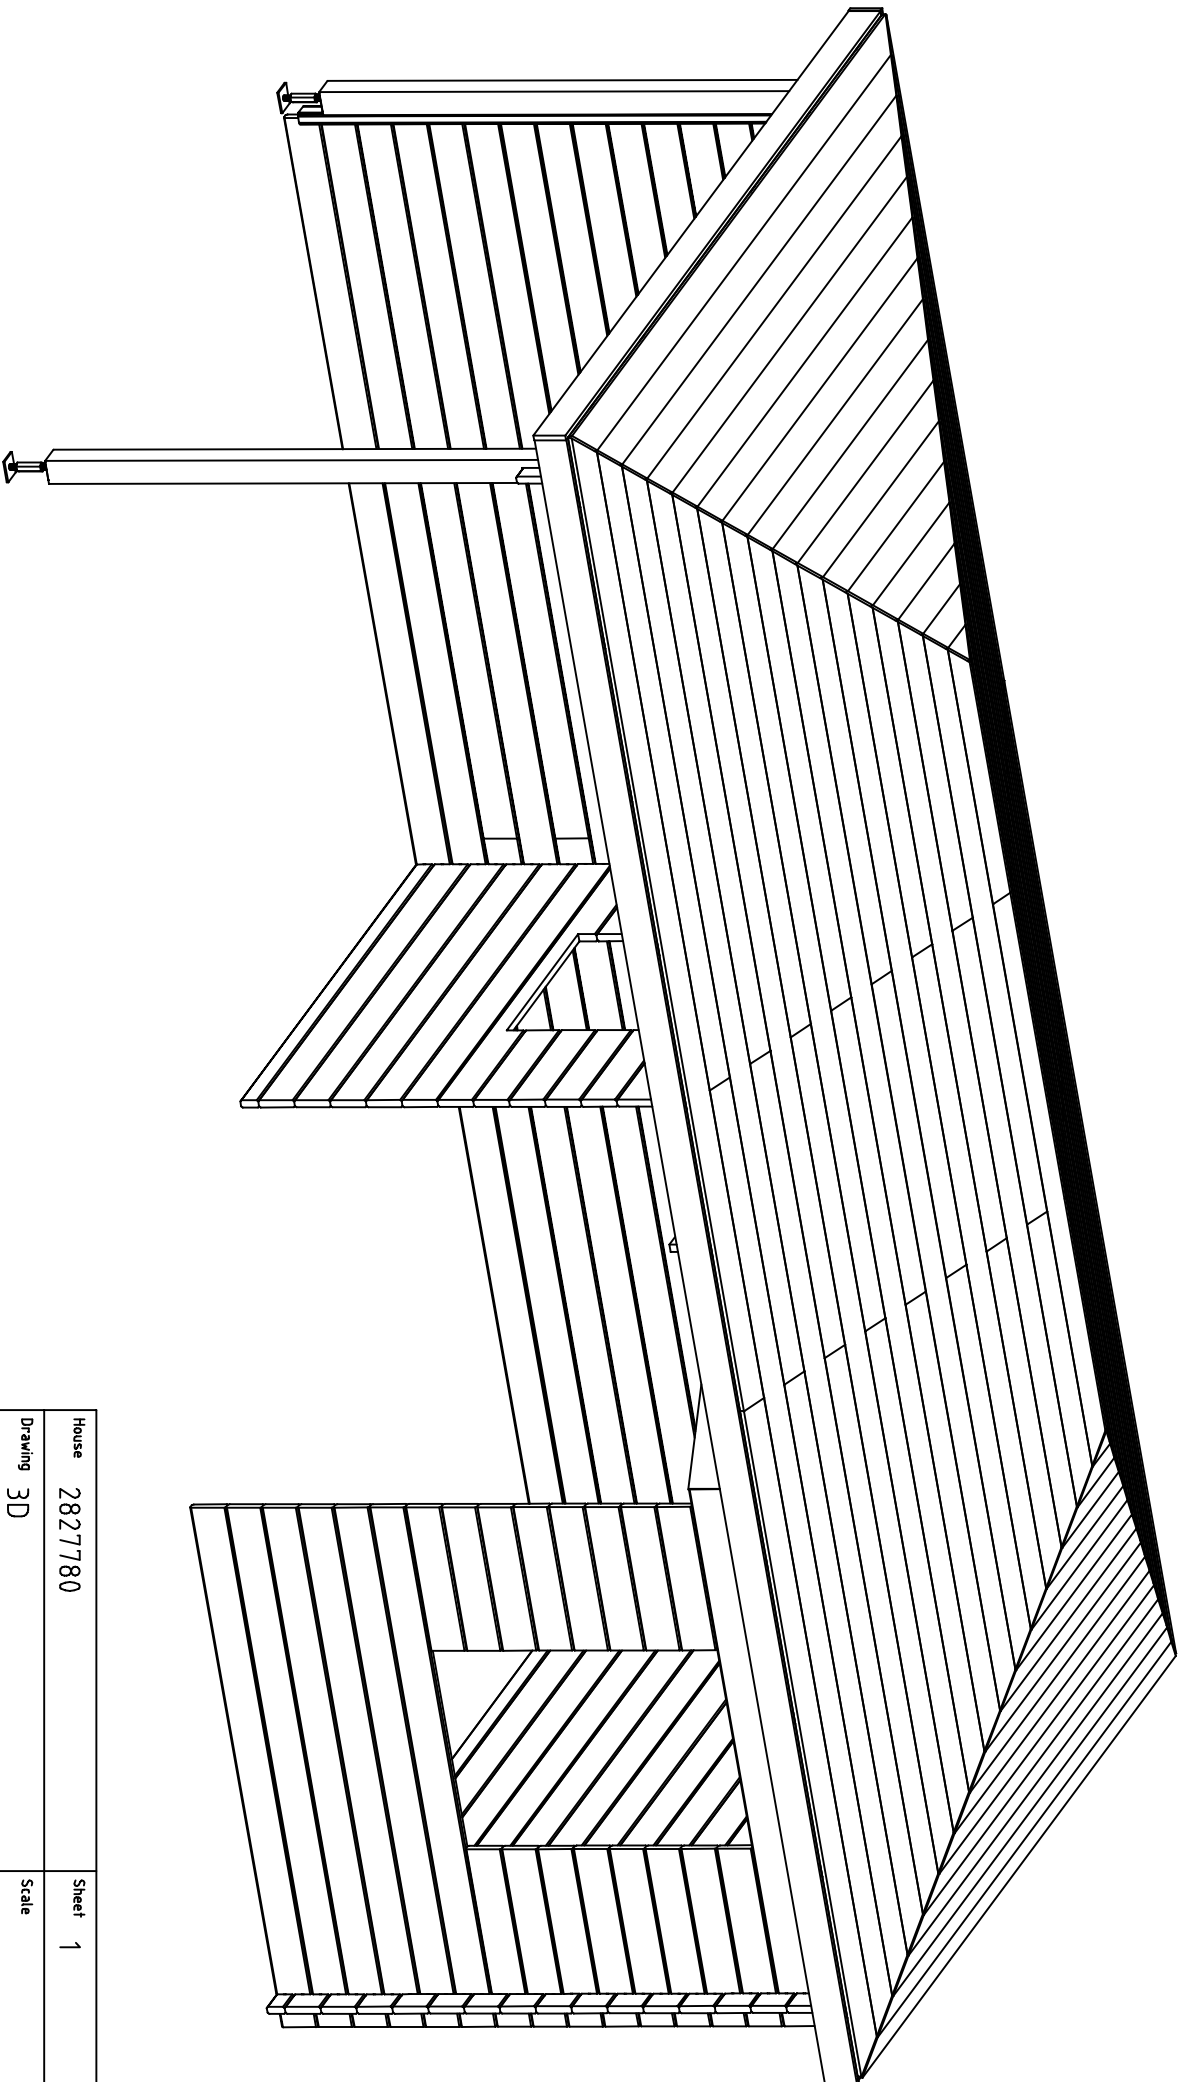
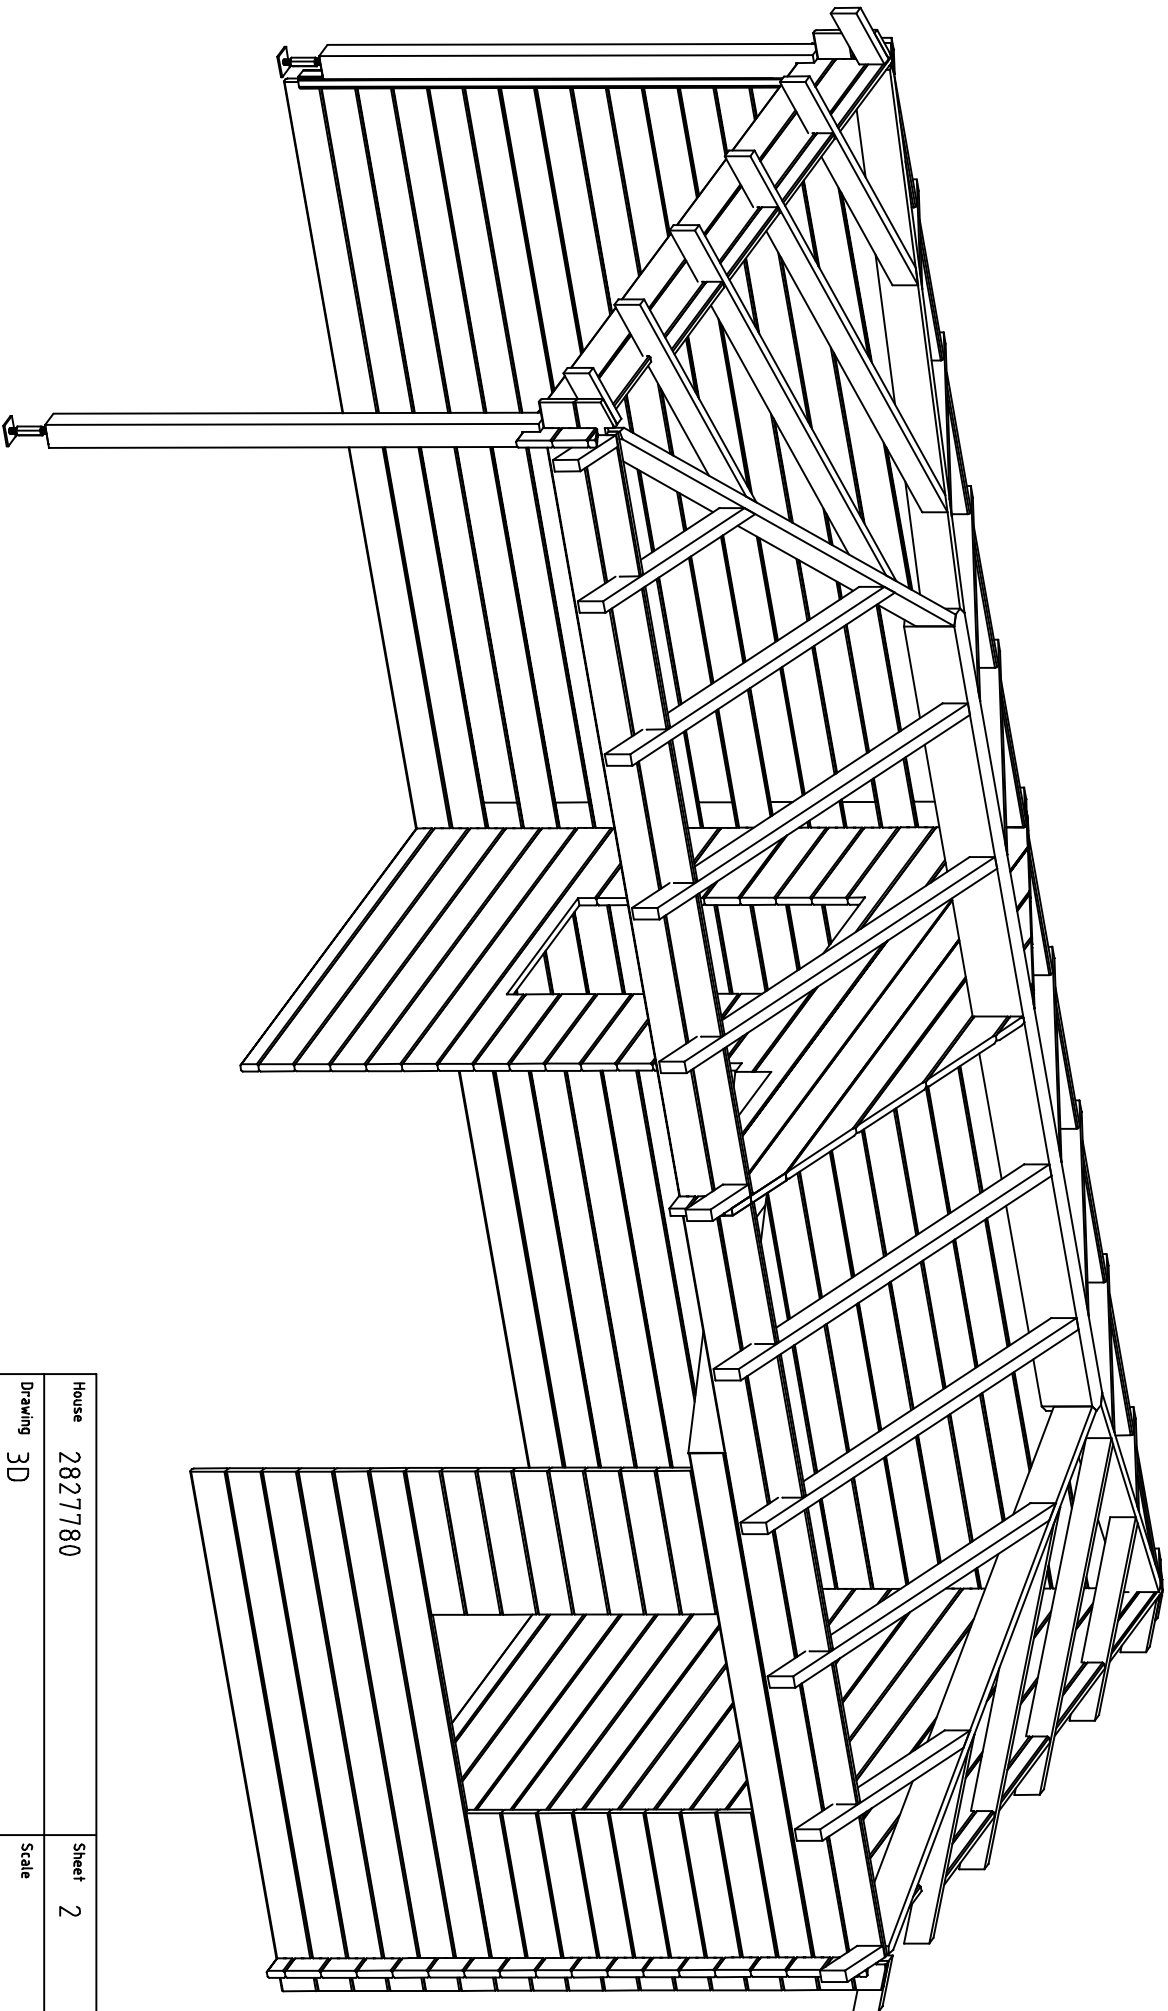
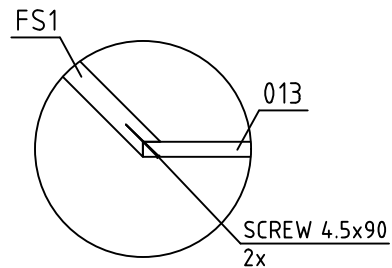
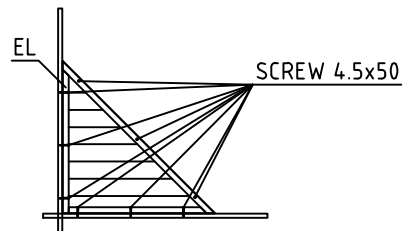
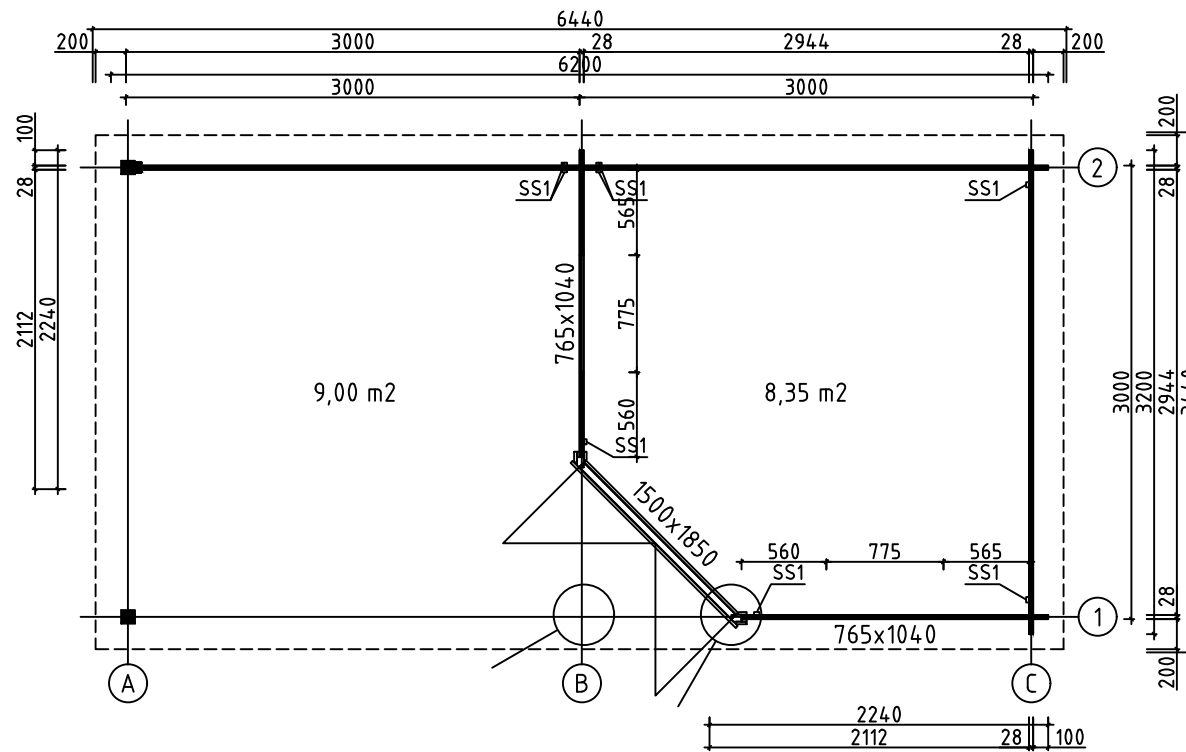










House	2827780	Sheet	1
Drawing	3D	Scale	
Material	28x135	Date	06.03.2024
Drawer	RP	File	2827780 3D.dwg



House	2827780	Sheet	2
Drawing	3D	Scale	
Material	28x135	Date	06.03.2024
Drawer	RP	File	2827780 3D.dwg



House	2827780	Sheet	3
Drawing	GRUNDPLAN-GRUNDPLAN-PLAN	Scale	1:50
Material	28x135	Date	06.03.2024
Drawer	RP	File	2827780.dwg

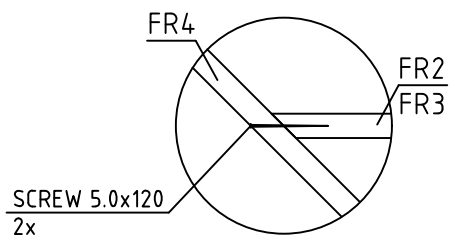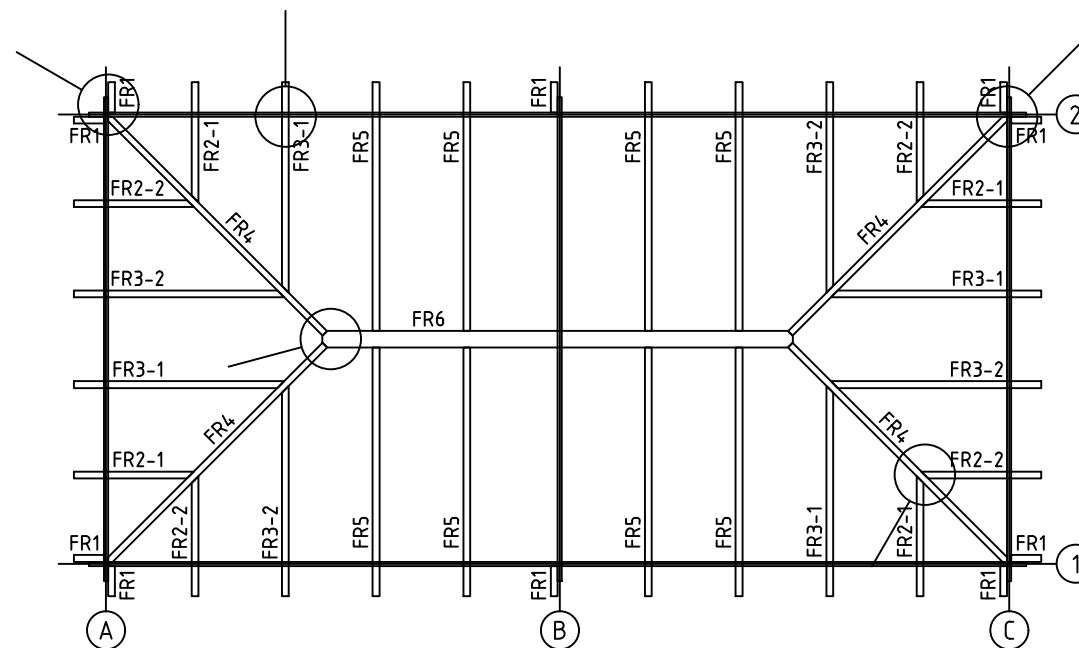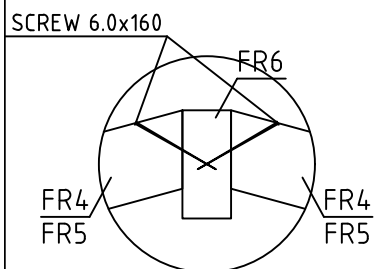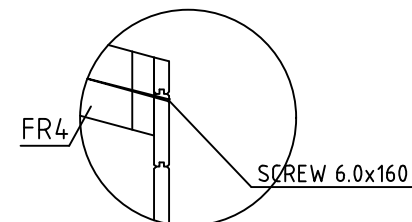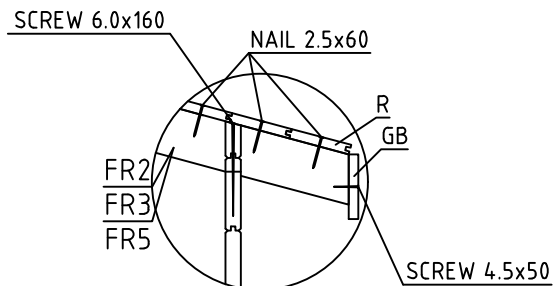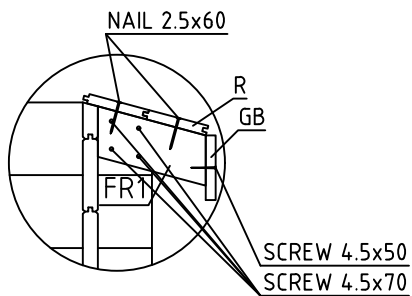


House	2827780	Sheet	4
Drawing	ROOFBEAMS-DACHBALKEN-DAKBALK	Scale	1:50
Material	43x140, 45x90	Date	06.03.2024
Drawer	RP	File	2827780.dwg




R1-16	
R1-15	
R1-14	
R1-13	
R1-12	
R1-11	
R1-10	
R1-9	
R1-8	
R1-7	
R1-6	
R1-5	
R1-4	
R1-3	
R1-2	
R1-1	


R2-16	
R2-15	
R2-14	
R2-13	
R2-12	
R2-11	
R2-10	
R2-9	
R2-8	
R2-7	
R2-6	
R2-5	
R2-4	
R2-3	
R2-2	
R2-1	

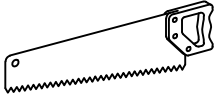




House	2827780	Sheet	5
Drawing	ROOFBOARD-DACHBRETT-DAKPLANK	Scale	1:50
Material	18x114	Date	06.03.2024
Drawer	RP	File	2827780.dwg

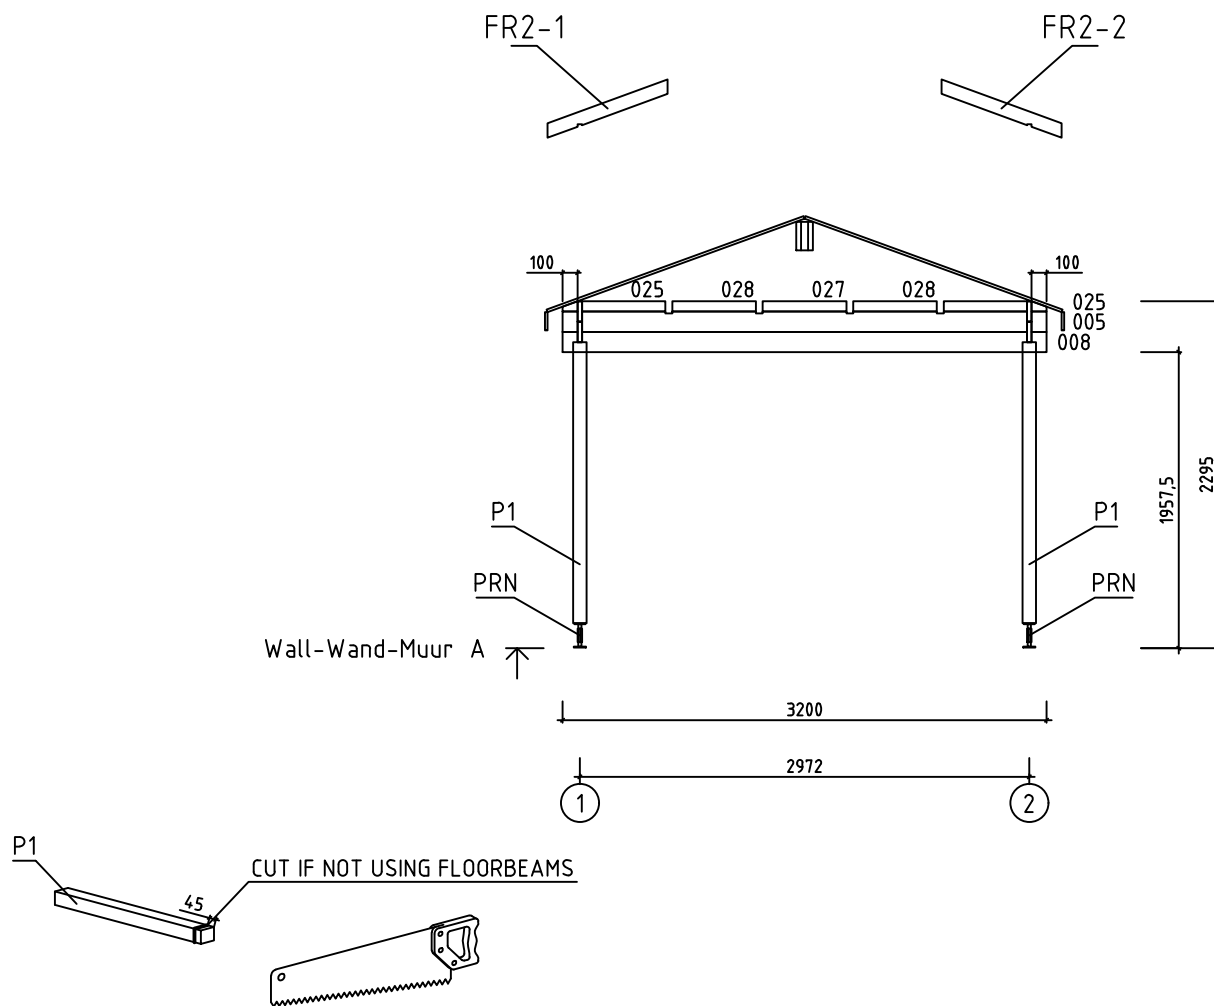


House	2827780	Sheet	6
Drawing	WALL-WAND-MUUR A	Scale	1:50
Material	28x135	Date	06.03.2024
Drawer	RP	File	2827780.dwg

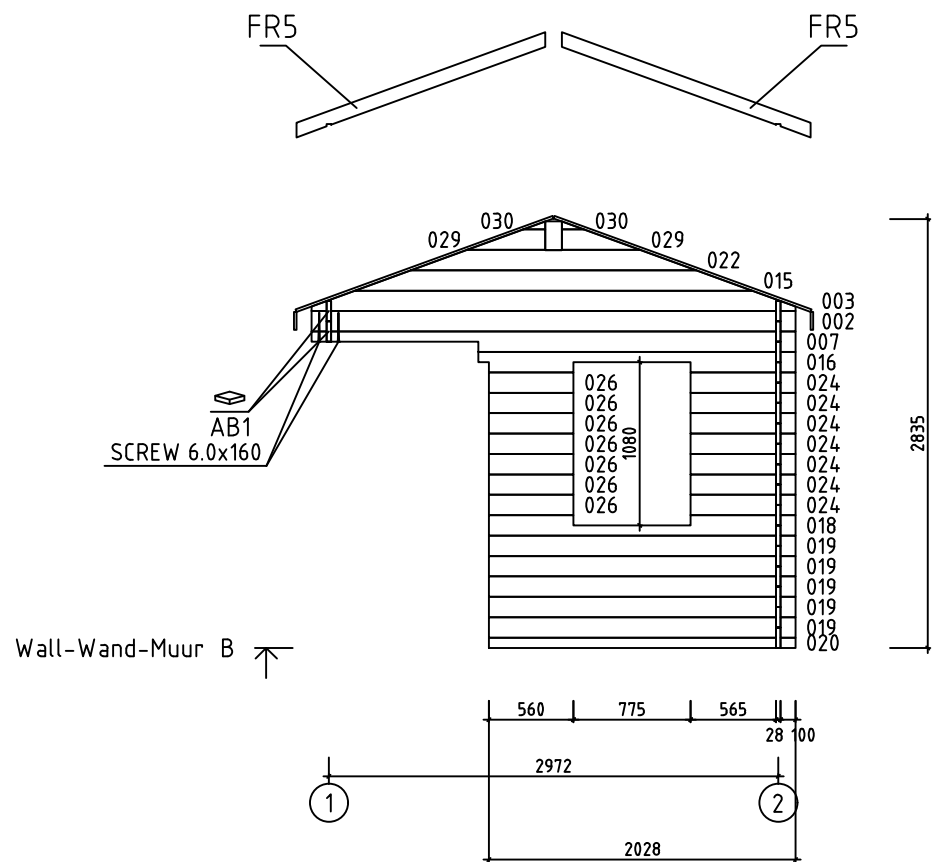























House	2827780	Sheet	7
Drawing	WALL-WAND-MUUR B	Scale	1:50
Material	28x135	Date	06.03.2024
Drawer	RP	File	2827780.dwg





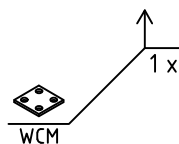
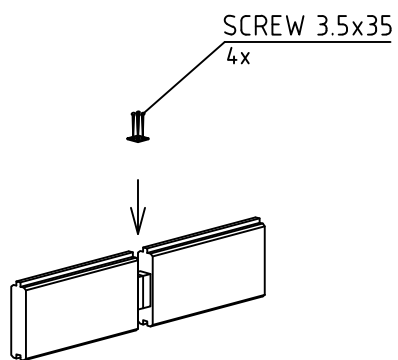
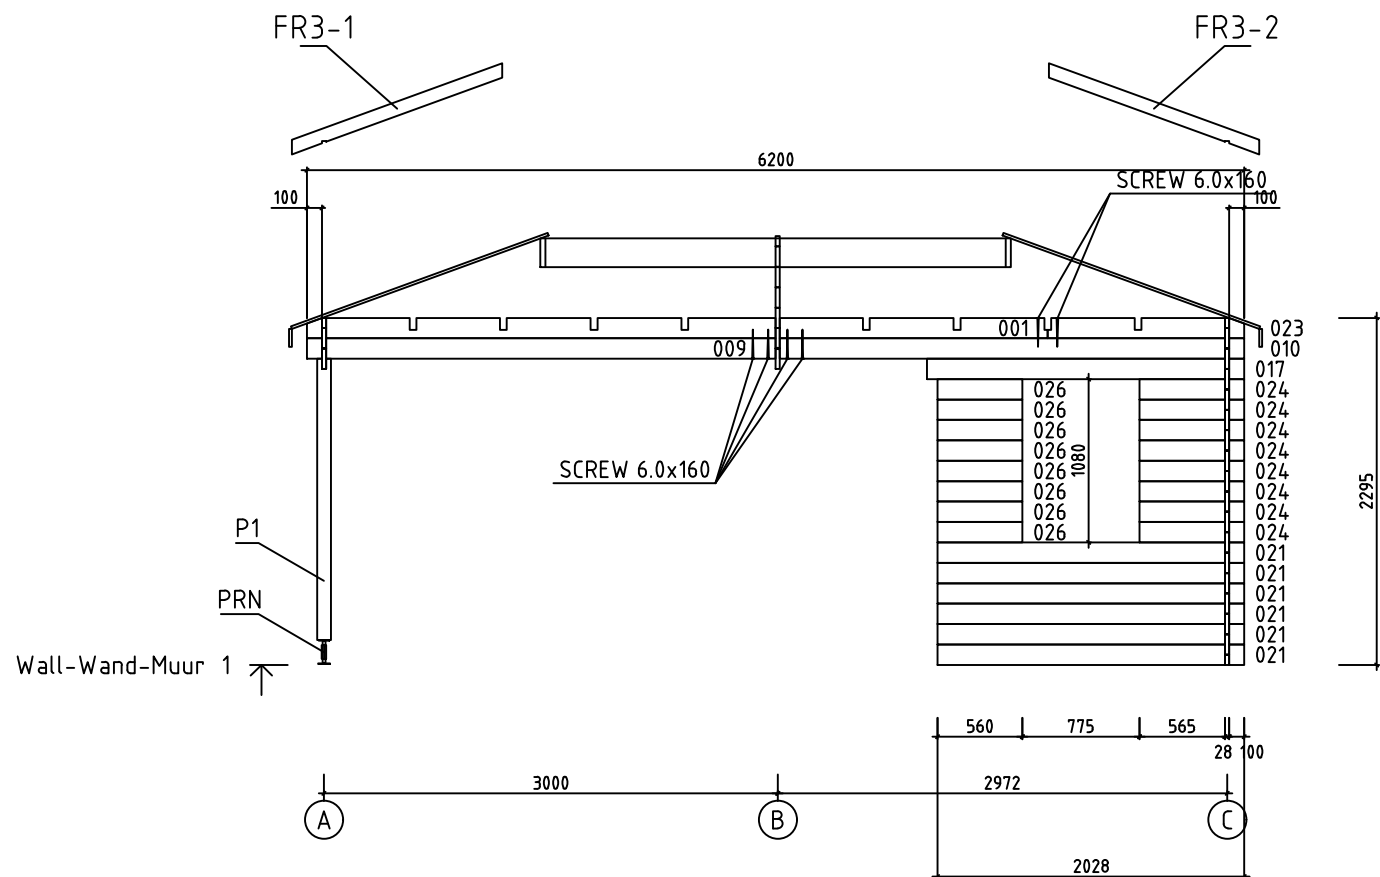









House	2827780	Sheet	9
Drawing	WALL-WAND-MUUR 1	Scale	1:50
Material	28x135	Date	06.03.2024
Drawer	RP	File	2827780.dwg

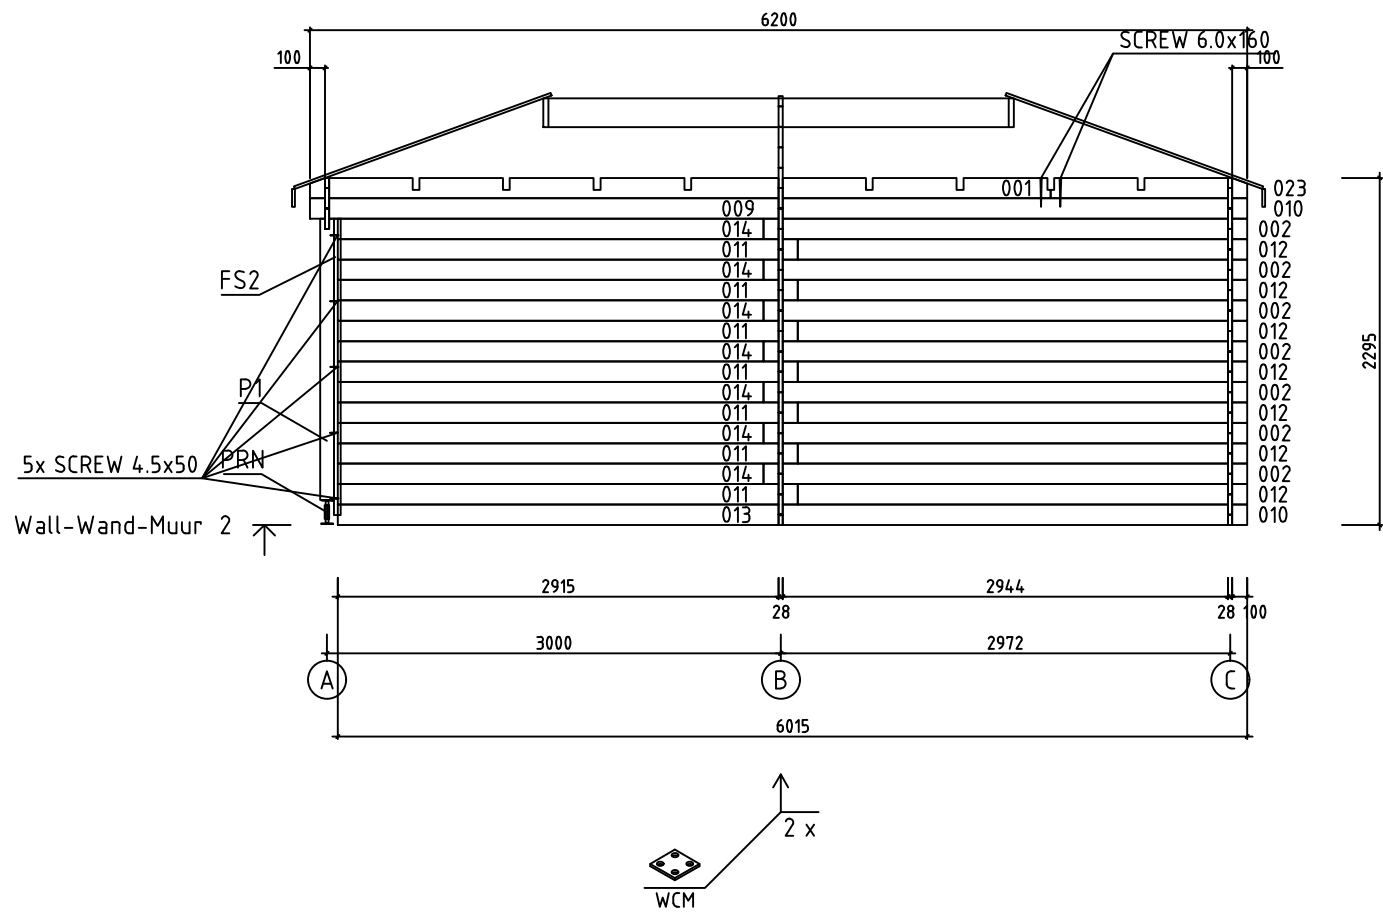

House	2827780	Sheet	10
Drawing	WALL-WAND-MUUR 2	Scale	1:50
Material	28x135	Date	06.03.2024
Drawer	RP	File	2827780.dwg

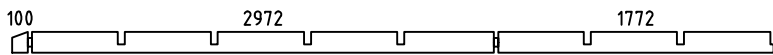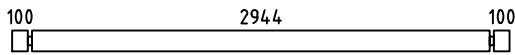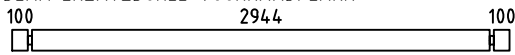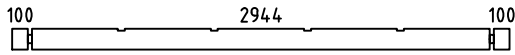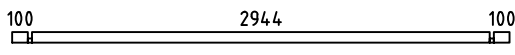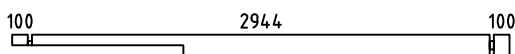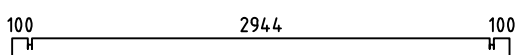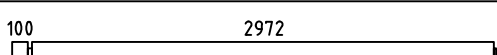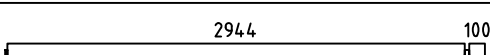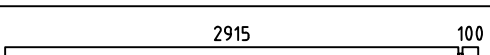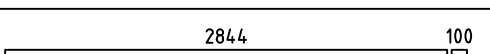  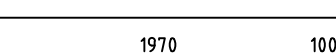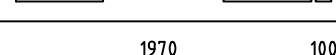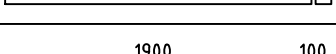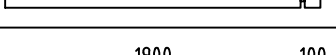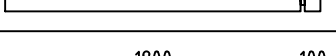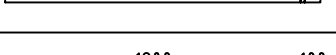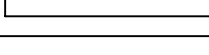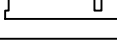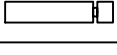Pos	Specification-Bestimmung-Omschrijving	Pcs	Profile (mm)	L (mm)
001		PM 2	28x135	4900
002		23	28x135	3200
004	SPARE BEAM-ERZATZBOHLE-VOORRAADPLANK 	1	28x135	3200
005		2	28x135	3200
006		1	28x68	3200
007		1	28x135	3200
008		1	28x135	3200
009		2	28x135	3114
010		3	28x135	3086
011		7	28x135	3043
012		7	28x135	2972
013		1	28x135	2929
014		7	28x135	2815
016		1	28x135	2098
017		1	28x135	2098
018		1	28x135	2028
019		5	28x135	2028
020		1	28x68	2028
021		6	28x135	2028
023		PM 2	28x135	1300
024		15	28x135	693
025		4	28x68	680
026		15	28x135	560
027		2	28x68	555
028		4	28x68	553
House 2827780		Material	File 2827780.dwg	Sheet 11

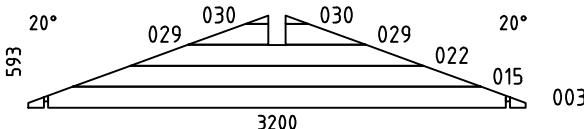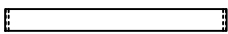 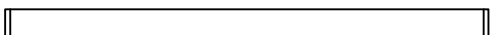  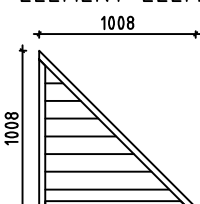Pos	Specification-Bestimmung-Omschrijving	Pcs	Profile (mm)	L (mm)
WB-1		1	28x593	3200
HB	HIT BLOCK-SCHLAGHÖLZER-BLAZENPLANK 	2	28x135	300
FS2	FIXING SLAT-BEFESTIGUNGSLEISTE-BEVESTIGING PLINT 	1	45x70	1960
FS1	FIXING SLAT-BEFESTIGUNGSLEISTE-BEVESTIGING PLINT 	1	43x140	1425
P1	POST-PFOSTEN-STUT 	2	90x90	1905
FR6	ROOFBEAMS-DACHBALKEN-DAKBALK 	1	110x190	3110
FR5	RAFTER-SPARREN-DAKSPAR 	8	45x90	1783
FR3-1	RAFTER-SPARREN-DAKSPAR 	4	45x90	1514
FR3-2	RAFTER-SPARREN-DAKSPAR 	4	45x90	1514
FR2-1	RAFTER-SPARREN-DAKSPAR 	4	45x90	878
FR2-2	RAFTER-SPARREN-DAKSPAR 	4	45x90	878
FR1	RAFTER-SPARREN-DAKSPAR 	10	45x90	245
FR4	RAFTER-SPARREN-DAKSPAR 	4	43x140	2129
R1	ROOFBOARD-DACHBRETT-DAKPLANK  or-oder-of	32+2 42+2	18x114 18x88	4800
R2	ROOFBOARD-DACHBRETT-DAKPLANK  or-oder-of	16+2 21+2	18x114 18x88	3600
GB1	GABLE BOARD-GIEBELBLENDE-GEVELPLANK 	2	18x120	3420
GB2	GABLE BOARD-GIEBELBLENDE-GEVELPLANK 	4	18x120	3210
AB1	ASSEMBLING BOARD-MONTAGE BOARD-MONTAGE PLANK 	2	15x20	20
EL	ELEMENT-ELEMENTE-ELEMENTEN 	1	48x1008	1008
SS1	STORM SLAT-STURMLEISTE-STORMLIJST 	8	18x35	2160
WCM	WALLBEAMS CONNECTING METAL-WANDBOHLN BEFESTIGUNG METALLE-MUURBALKEN POOLING METALEN 	3	20	20
House 2827780		Material		File 2827780.dwg
				Sheet 12

   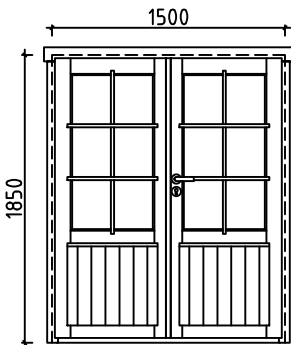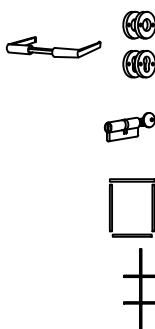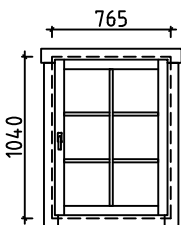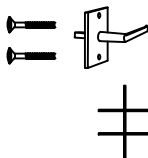Pos	Specification-Bestimmung-Omschrijving		Pcs	Profile (mm)	L (mm)
PRN	POST REGULATOR-PFOSTEN REGLER-STUT REGELAAR		2		
	SCREWS-SCHRAUBEN-SCHROEF FOR-FÜR-VOOR SS1		24	ø6.0	50
	WASHER-SCHEIBE-SCHIJF FOR-FÜR-VOOR SS1		24	ø6.0	18
	NAIL-NAGEL-NAGEL FOR-FÜR-VOOR R1, R2		500	ø2.5	60
	SCREWS-SCHRAUBEN-SCHROEF FOR-FÜR-VOOR WCM		12	ø3.5	35
	SCREWS-SCHRAUBEN-SCHROEF FOR-FÜR-VOOR PRN		16	ø6.0	45
	SCREWS-SCHRAUBEN-SCHROEF FOR-FÜR-VOOR GB1, GB2, EL		50	ø4.5	50
	SCREWS-SCHRAUBEN-SCHROEF FOR-FÜR-VOOR FR1		40	ø4.5	70
	SCREWS-SCHRAUBEN-SCHROEF FOR-FÜR-VOOR FS1, 025, 027, 028		30	ø4.5	90
	SCREWS-SCHRAUBEN-SCHROEF FOR-FÜR-VOOR FR2-1, FR2-2, FR3-1, FR3-2		40	ø5.0	120
	SCREWS-SCHRAUBEN-SCHROEF 001, 007, 009, 010, 023 FOR-FÜR-VOOR FR2-1, FR2-2, FR3-1, FR3-2, FR4, FR5, FR6		70	ø6.0	160
	DOUBLEDOR-DOPELTÜR-DUBBELE DEUR (right-rechts-rechts) AST_PL P  		1	1500	1850
	WINDOW-FENSTER-VENSTER (1x right-rechts-rechts; 1x left-links-links) AST  	P+V	1+1	765	1040
House 2827780		Material	File 2827780.dwg	Sheet 13	

#001	1,2	4900	2
#002	2,B,C	3200	23
#003	B	3200	1
#004		3200	1
#005	A,C	3200	2
#006	C	3200	1
#007	B	3200	1
#008	A	3200	1
#009	1,2	3114	2
#010	1,2	3086	3
#011	2	3043	7
#012	2	2972	7
#013	2	2929	1
#014	2	2815	7
#015	B	2629	1
#016	B	2098	1
#017	1	2098	1
#018	B	2028	1
#019	B	2028	5
#020	B	2028	1
#021	1	2028	6
#022	B	1887	1
#023	1,2	1300	2
#024	1,B	693	15
#025	A,C	680	4
#026	1,B	560	15
#027	A,C	555	2
#028	A,C	553	4
#029	B	518	2
#030	B	147	2