


Date	rev.	Description
------	------	-------------

House	44,20481	Sheet 1
-------	----------	---------

Drawing	3D	Scale
---------	----	-------

Material	44X135	Date	04.07.2023
----------	--------	------	------------

Drawer	RP	File	44,20481 3D.dwg
--------	----	------	-----------------

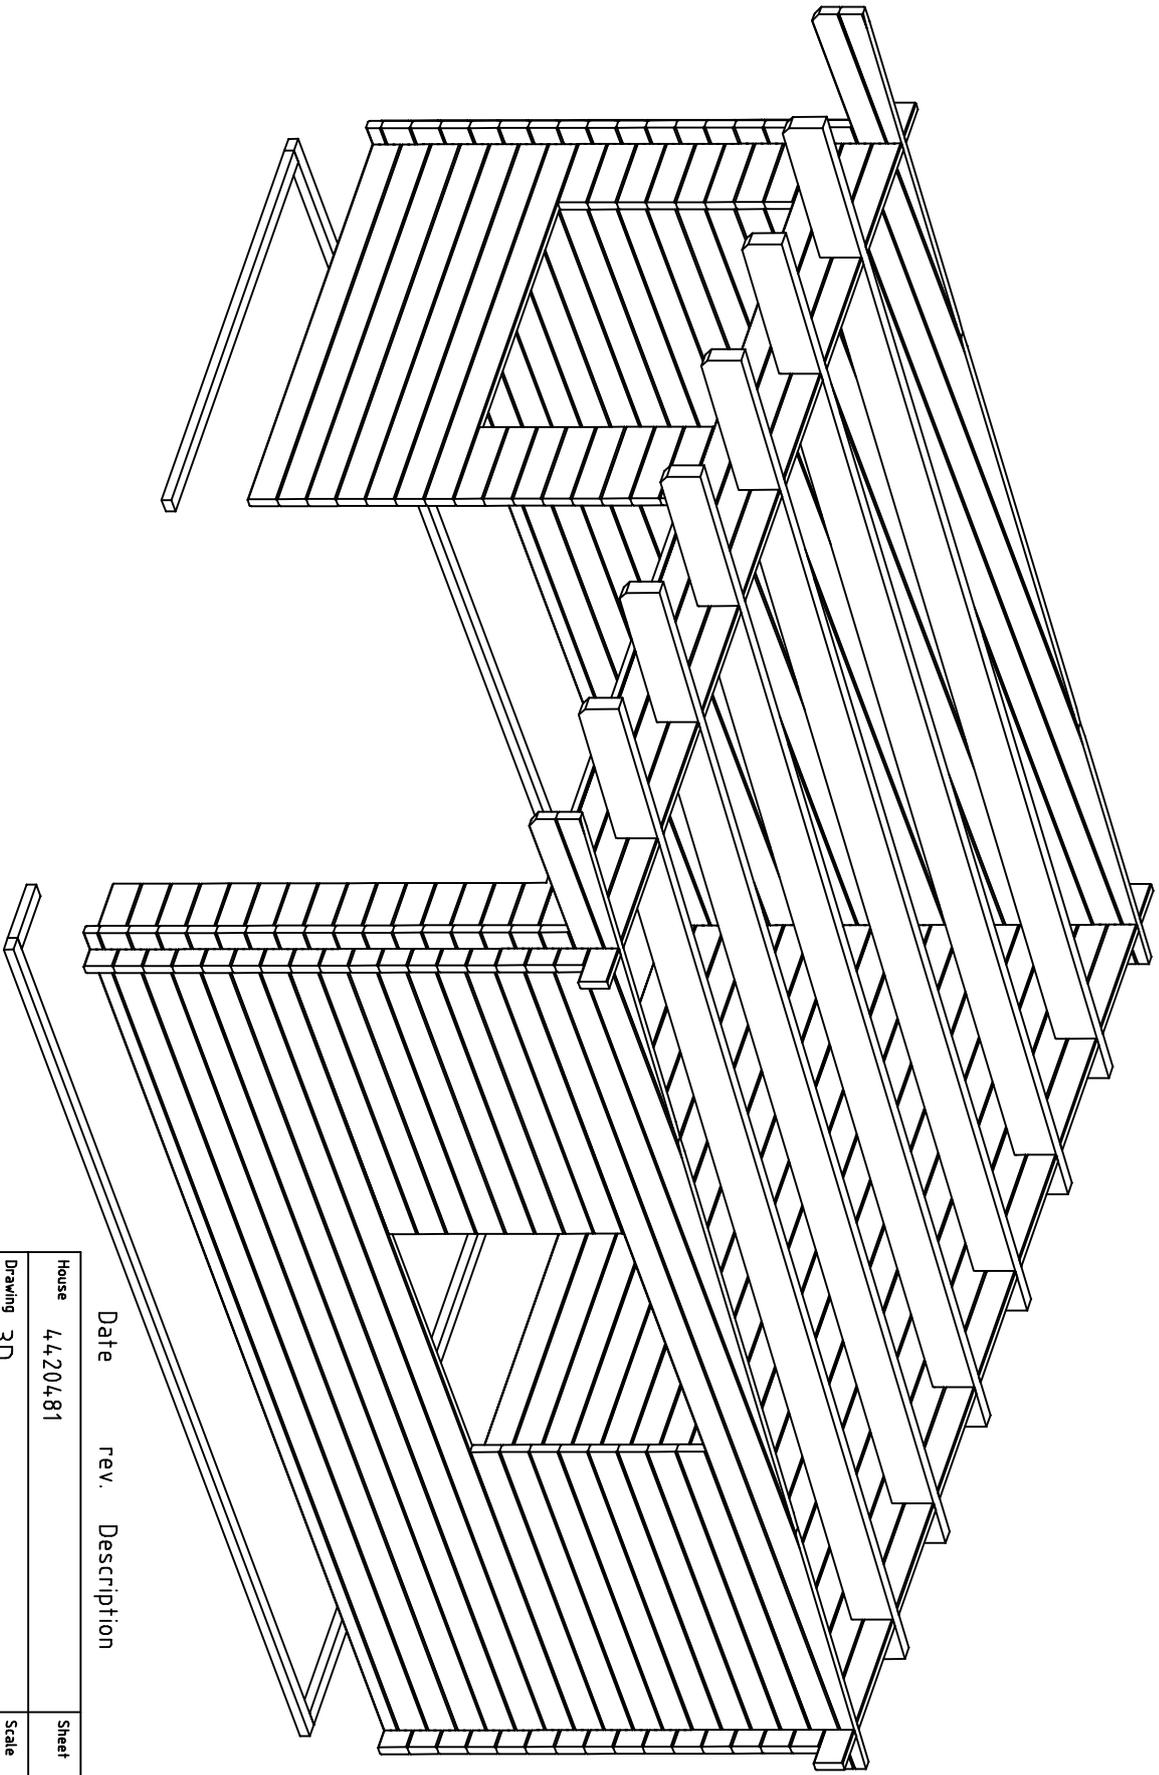


Date	rev.	Description
------	------	-------------

House	44,20481	Sheet	2
-------	----------	-------	---



Drawing	3D	Scale	
---------	----	-------	--

Material	44X135	Date	04.07.2023
----------	--------	------	------------


Drawer	RP	File	44,20481 3D.dwg
--------	----	------	-----------------

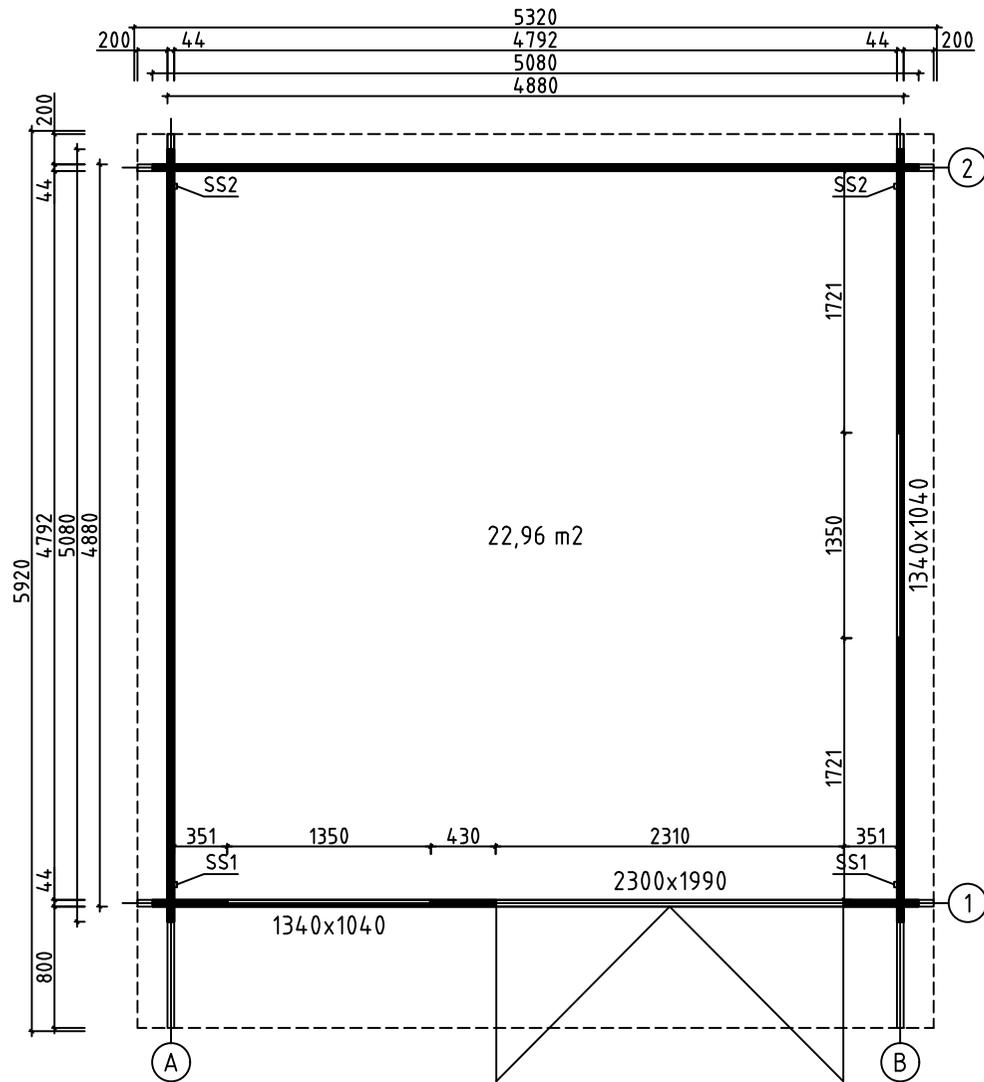





House	4420481	Sheet	3
Drawing	GROUNDPLAN	Scale	1:50
Material	44x135	Date	04.07.2023
Drawer	RP	File	4420481.dwg

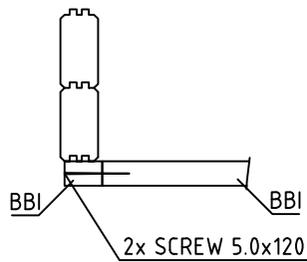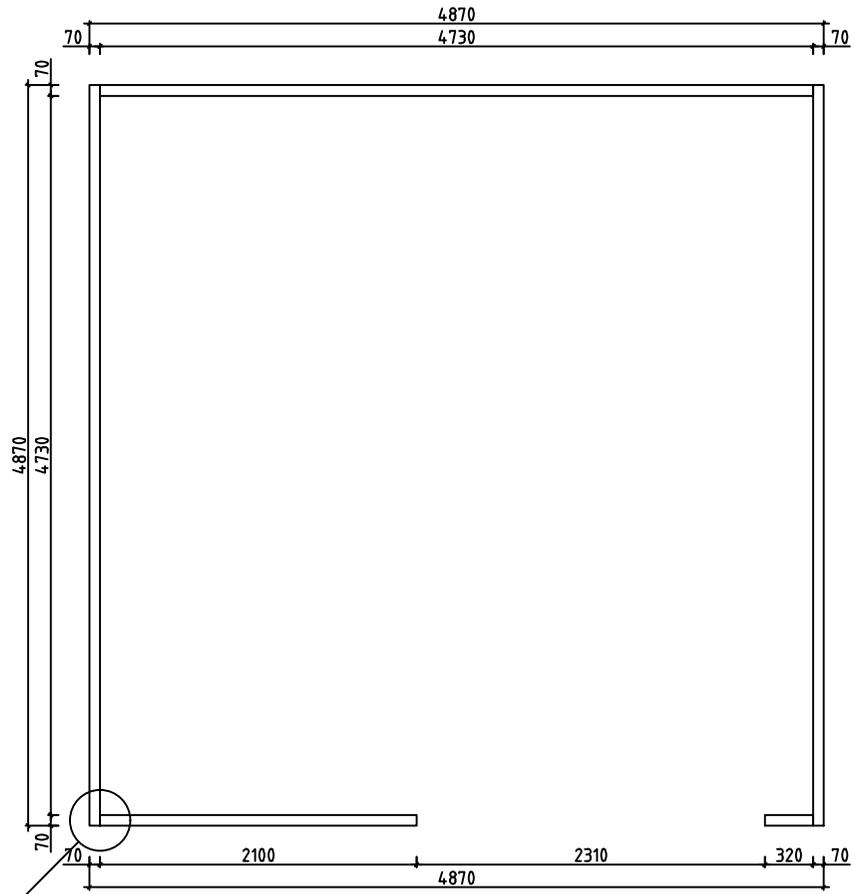


House	4420481	Sheet	4
Drawing	BASE BEAMS	Scale	1:50
Material	70x45	Date	04.07.2023
Drawer	RP	File	4420481.dwg

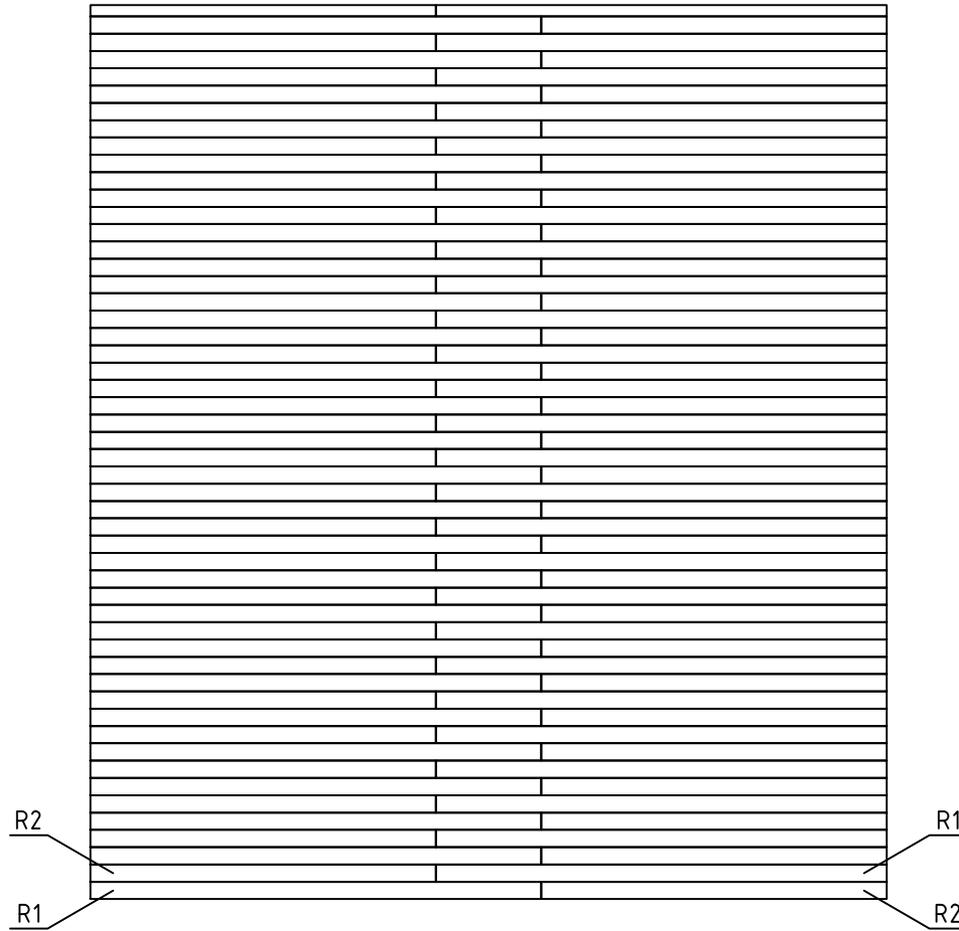



House	4420481	Sheet	5
Drawing	ROOFBOARD	Scale	1:50
Material	18x114	Date	04.07.2023
Drawer	RP	File	4420481.dwg

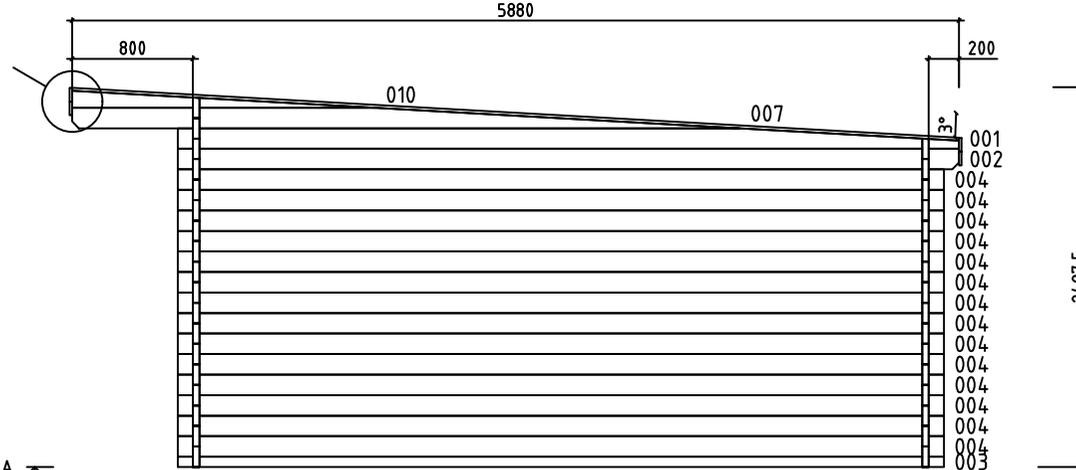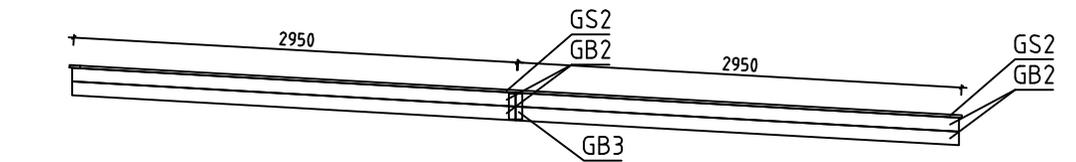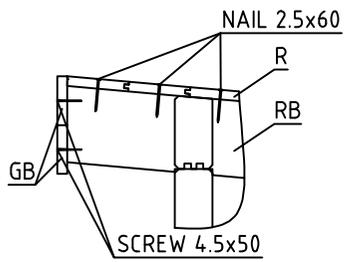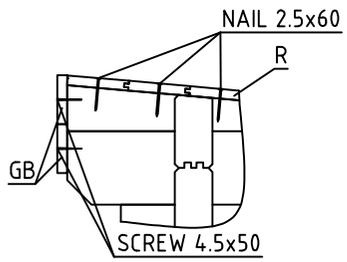




Wall A ↗

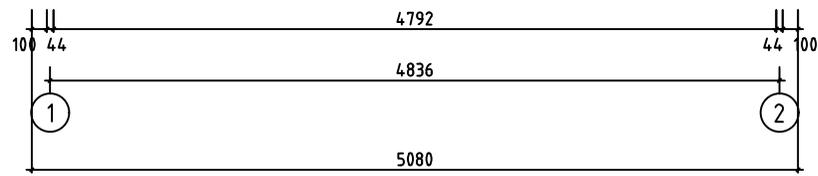






House	4420481	Sheet	6
Drawing	WALL A	Scale	1:50
Material	44x135	Date	04.07.2023
Drawer	RP	File	4420481.dwg

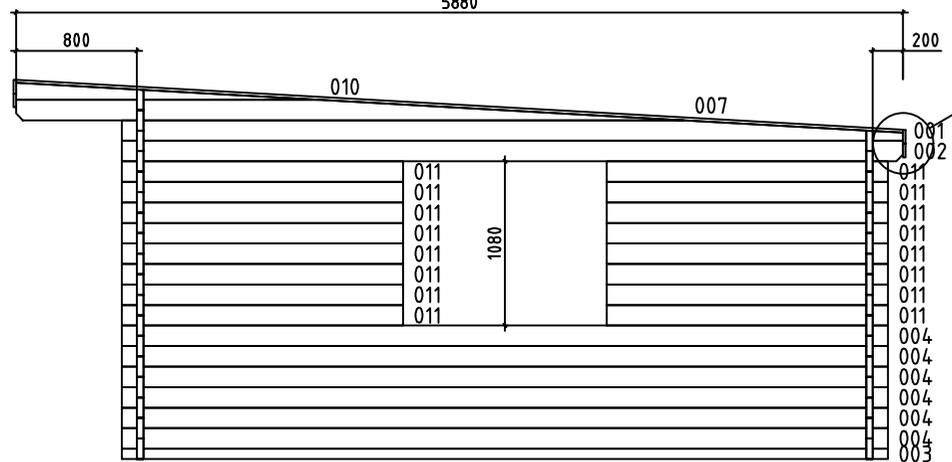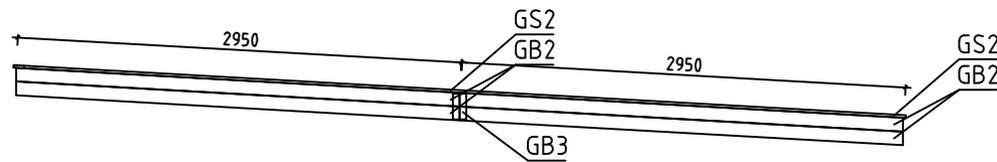
















Wall B ↗


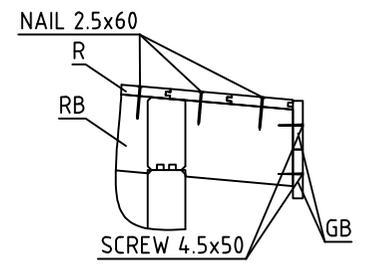
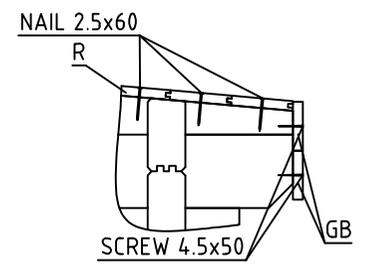
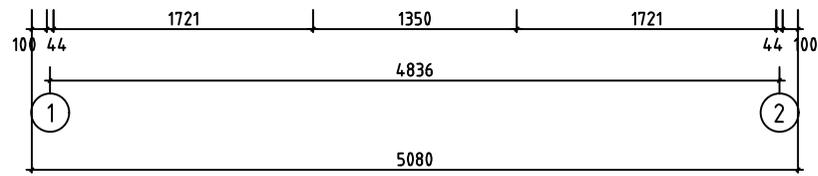


House	4420481	Sheet	7
Drawing	WALL B	Scale	1:50
Material	44x135	Date	04.07.2023
Drawer	RP	File	4420481.dwg

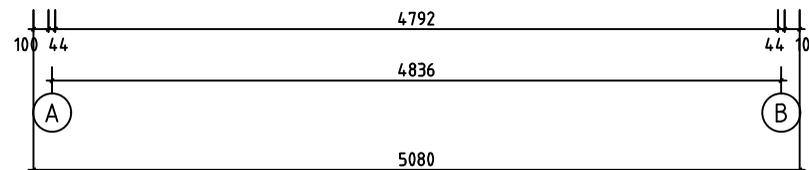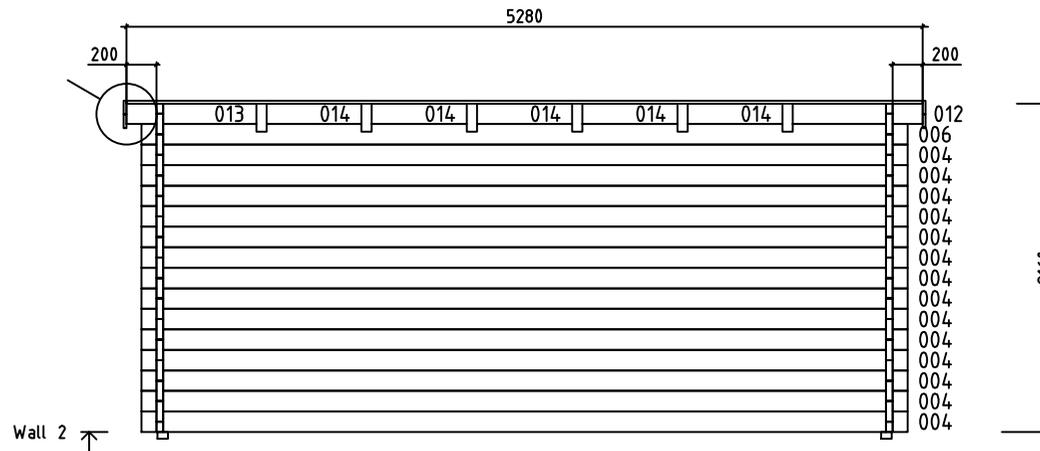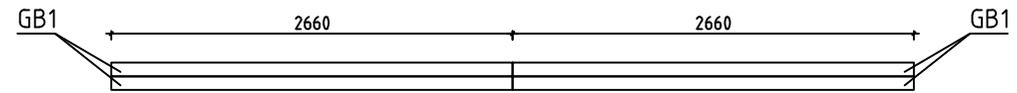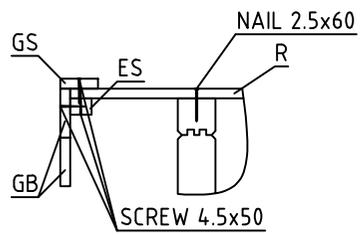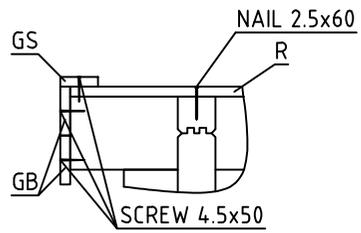

House	4420481	Sheet	9
Drawing	WALL 2	Scale	1:50
Material	44x135	Date	04.07.2023
Drawer	RP	File	4420481.dwg

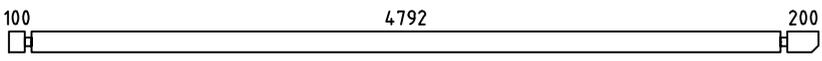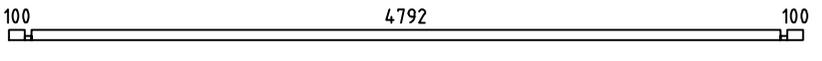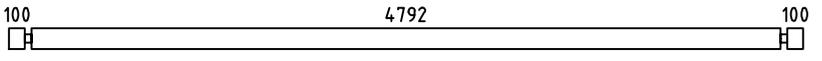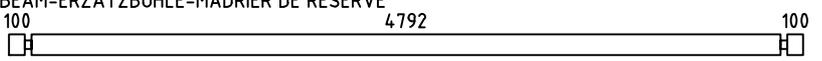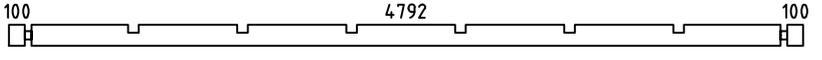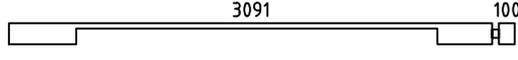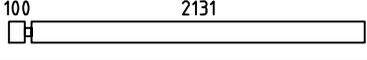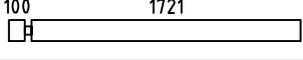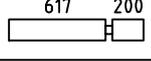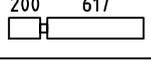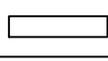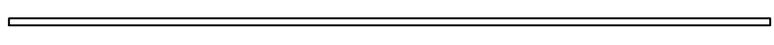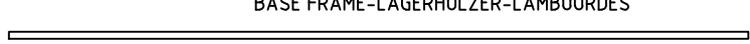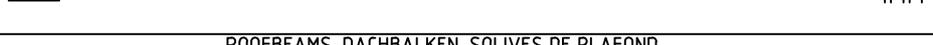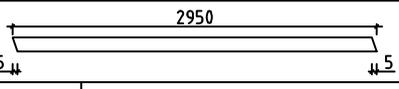Pos	Specification-Bestimmung-Spécification	PCS	Profile (mm)	L (mm)		
002		2	44x135	5180		
003		2	44x68	5080		
004		35	44x135	5080		
005	SPARE BEAM-ERZATZBOHLE-MADRIER DE RÉSERVE 	1	44x135	5080		
006		2	44x135	5080		
008		1	44x135	3235		
009		7	44x135	2275		
011		16	44x135	1865		
012		2	44x135	861		
013		2	44x135	861		
014		10	44x135	630		
015		22	44x135	495		
016		7	44x135	430		
WA-1 WB-1		2	44x382	5880		
HB	HIT BLOCK-SCHLAGHÖLZER-MADRIERS D'ASSEMBLAGE 	2	44x135	300		
BB11	BASE FRAME-LAGERHÖLZER-LAMBOURDES 	IMM	70x45	4870		
BB12	BASE FRAME-LAGERHÖLZER-LAMBOURDES 	IMM	70x45	4730		
BB13	BASE FRAME-LAGERHÖLZER-LAMBOURDES 	IMM	70x45	2100		
BB14	BASE FRAME-LAGERHÖLZER-LAMBOURDES 	IMM	70x45	320		
RB1	ROOFBEAMS-DACHBALKEN-SOLIVES DE PLAFOND 	6	68x190	5900		
R1	ROOFBOARD-DACHBRETT-VOLIGES  or-oder-ou	52+1 68+1	18x114 18x88	2990		
R2	ROOFBOARD-DACHBRETT-VOLIGES  or-oder-ou	52+1 68+1	18x114 18x88	2290		
GB1	GABLE BOARD-GIEBELBLENDE-PLANCHE DE RIVE 	8	18x90	2660		
GB2	GABLE BOARD-GIEBELBLENDE-PLANCHE DE RIVE 	8	18x90	2950		
House	4420481	Material	File	4420481.dwg	Sheet	10

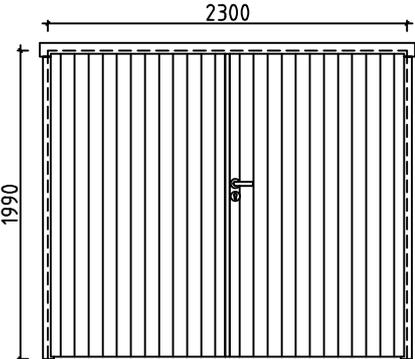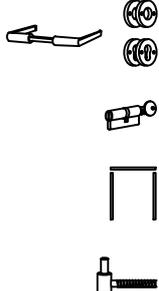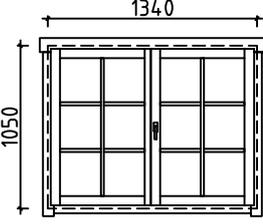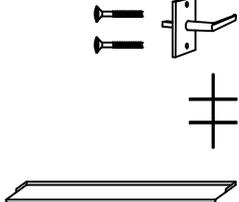Pos	Specification-Bestimmung-Spécification	PCS	Profile (mm)	L (mm)
GB3	GABLE BOARD-GIEBELBLENDE-PLANCHE DE RIVE 	2	18x90	170
GS1	ROOF FELT FILLET-GIEBELLEISTE-BAGUETTES POUR FIXER LES PLANCHES DE RIVE 	2	18x70	2660
GS2	ROOF FELT FILLET-GIEBELLEISTE-BAGUETTES POUR FIXER LES PLANCHES DE RIVE 	4	18x70	2928
ES1	EAVE SLAT-TRAUFENLEISTE-BAGUETTES POUR FIXER LES LATTES SOUS VOLIGES 	4	30x40	2400
ES2	EAVE SLAT-TRAUFENLEISTE-BAGUETTES POUR FIXER LES LATTES SOUS VOLIGES 	2	30x40	800
ES3	EAVE SLAT-TRAUFENLEISTE-BAGUETTES POUR FIXER LES LATTES SOUS VOLIGES 	2	30x40	200
SS1	STORM SLAT-STURMLEISTE -BAGUETTE DE TEMPETE 	2	18x35	2260
SS2	STORM SLAT-STURMLEISTE -BAGUETTE DE TEMPETE 	2	18x35	2060
	SCREWS-SCHRAUBEN-VISSER FOR-FÜR-POUR SS1, SS2 	12	Ø6.0	50
	WASHER-SCHEIBE-RONDELLE FOR-FÜR-POUR SS1, SS2 	12	Ø6.0	18
	NAIL-NAGEL-CLOUS FOR-FÜR-POUR R1 	620	Ø2.5	60
	SCREWS-SCHRAUBEN-VIS FOR-FÜR-POUR GB1, GB2, GB3, GS1, GS2, ES1, ES2, ES3 	110	Ø4.5	50
	SCREWS-SCHRAUBEN-VIS FOR-FÜR-POUR 003 	10	Ø4.5	90
	SCREWS-SCHRAUBEN-VIS FOR-FÜR-POUR BBI1, BBI2, BBI3, BBI4 	10	Ø5.0	120
	SCREWS-SCHRAUBEN-VIS FOR-FÜR-POUR 012, 013, 014 WA-1, WB-1, RB1 	50	Ø6.0	160
	GARAGE DOOR-GARAGENTOR-PORTE DE GARAGE (right-rechts-droit) GV_PRE P  	1	2300	1990
	DOUBLE WINDOW-DOPPEL FENSTER-DOUBLE FENÊTRE (right-rechts-droit) AST_PRE P  	2	1340	1050

#001	A,B	5180	2
#002	A,B	5180	2
#003	A,B	5080	2
#004	1,2,A,B	5080	35
#005		5080	1
#006	1,2	5080	2
#007	A,B	4427	2
#008	1	3235	1
#009	1	2275	7
#010	A,B	2009	2
#011	B	1865	16
#012	1,2	861	2
#013	1,2	861	2
#014	1,2	630	10
#015	1	495	22
#016	1	430	7