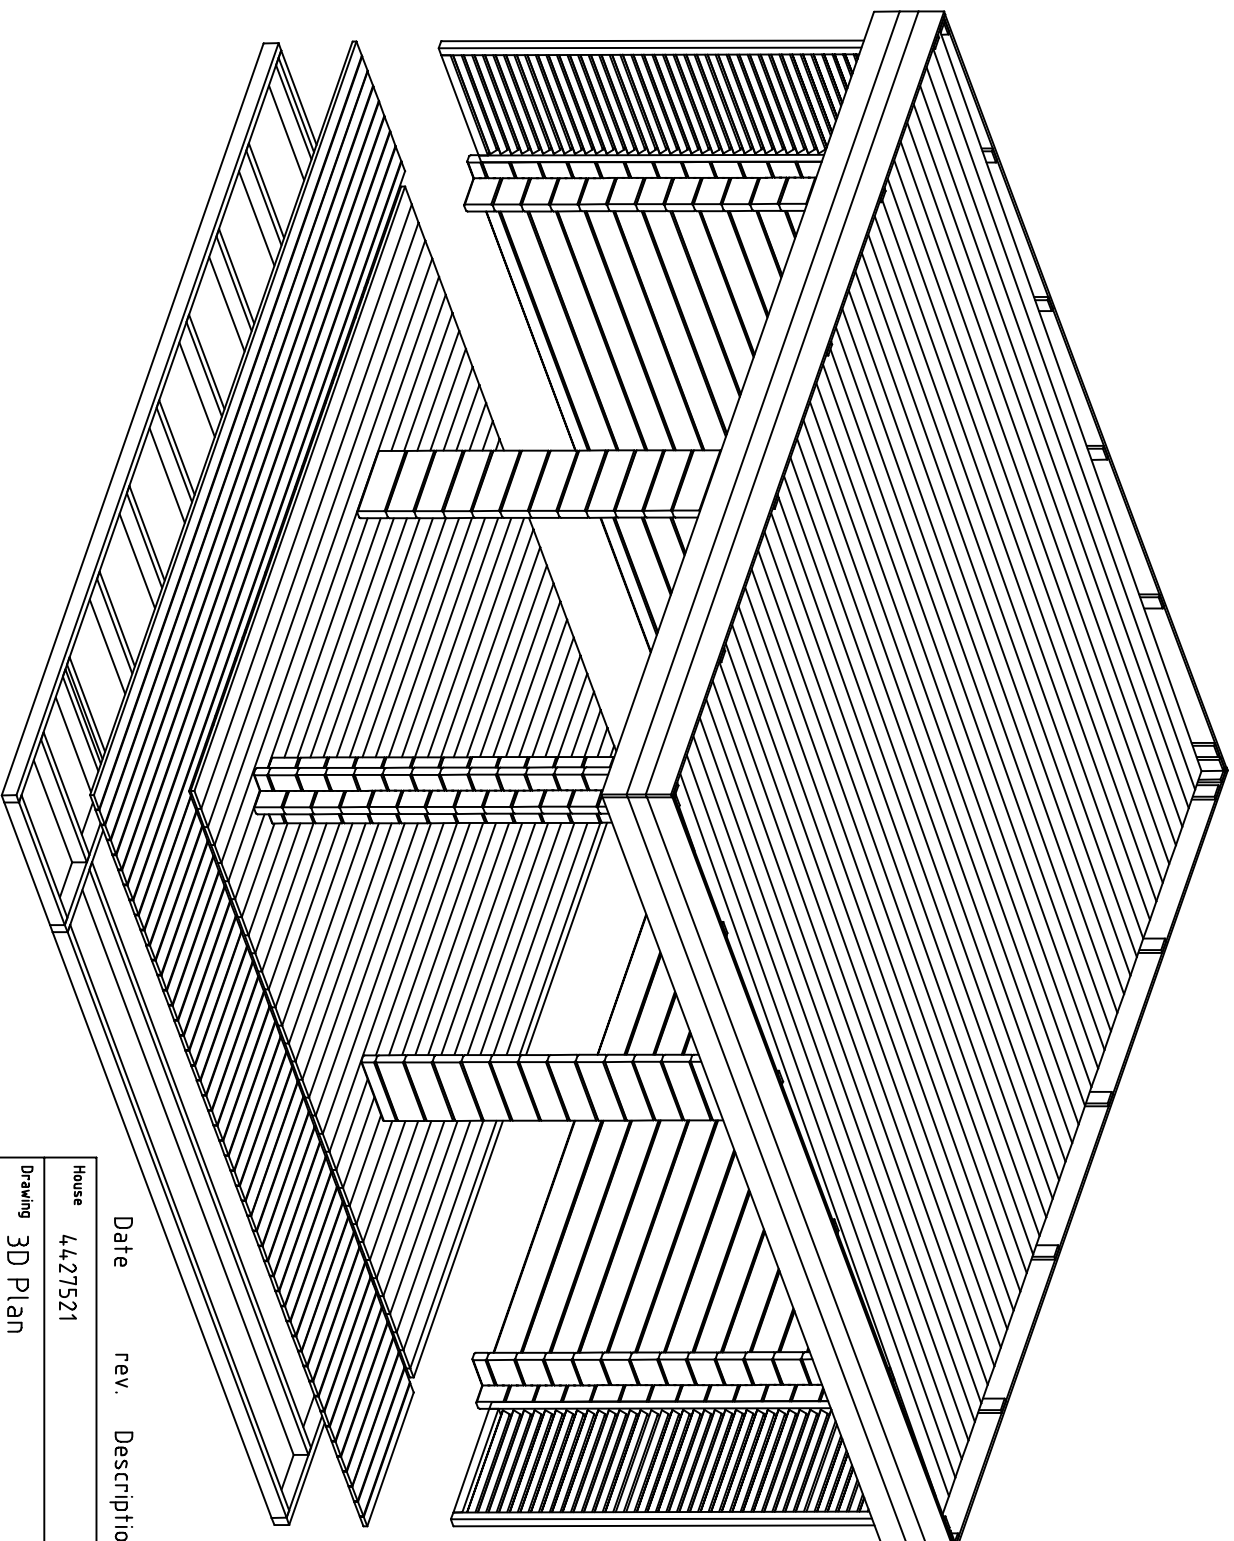
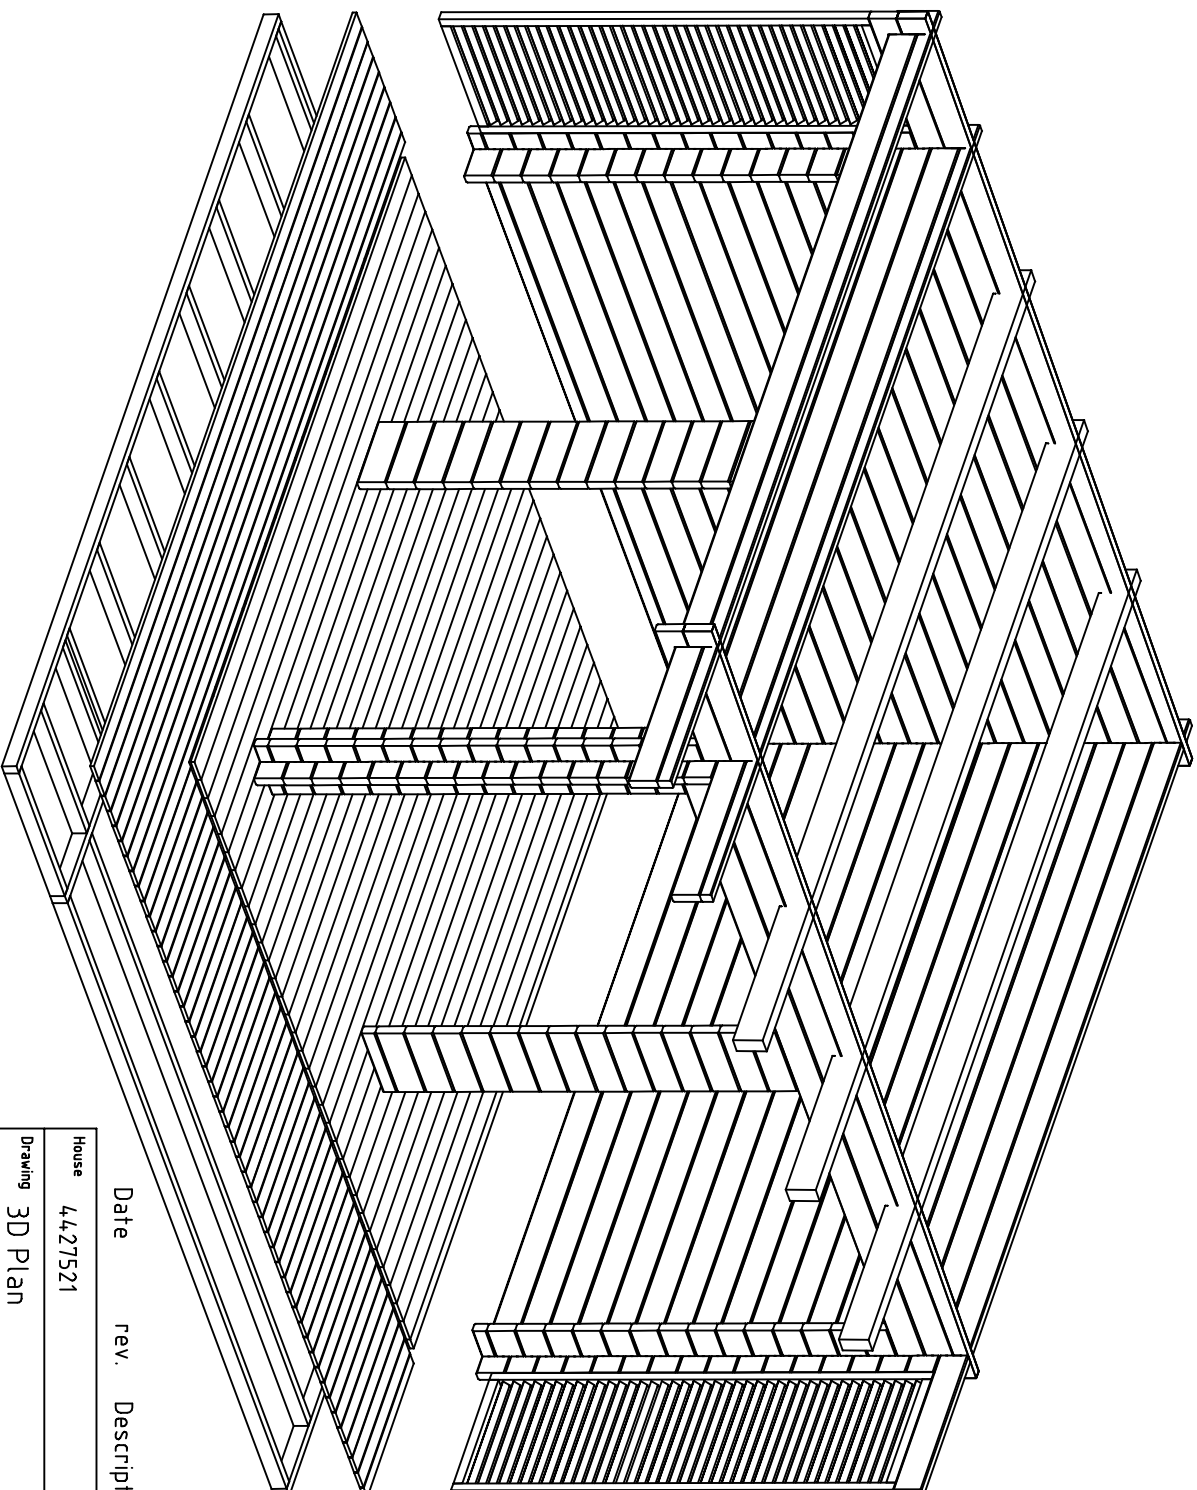





Date rev. Description

House	4,4,27521	Sheet	1
Drawing	3D Plan	Scale	
Material	4,4x135	Date	24.05.2021
Drawer	RP	File	4,4,27521 3D.dwg




Date rev. Description




House	4,4,27521	Sheet	2
Drawing	3D Plan	Scale	
Material	4,4x135	Date	24.05.2021
Drawer	RP	File	4,4,27521 3D.dwg

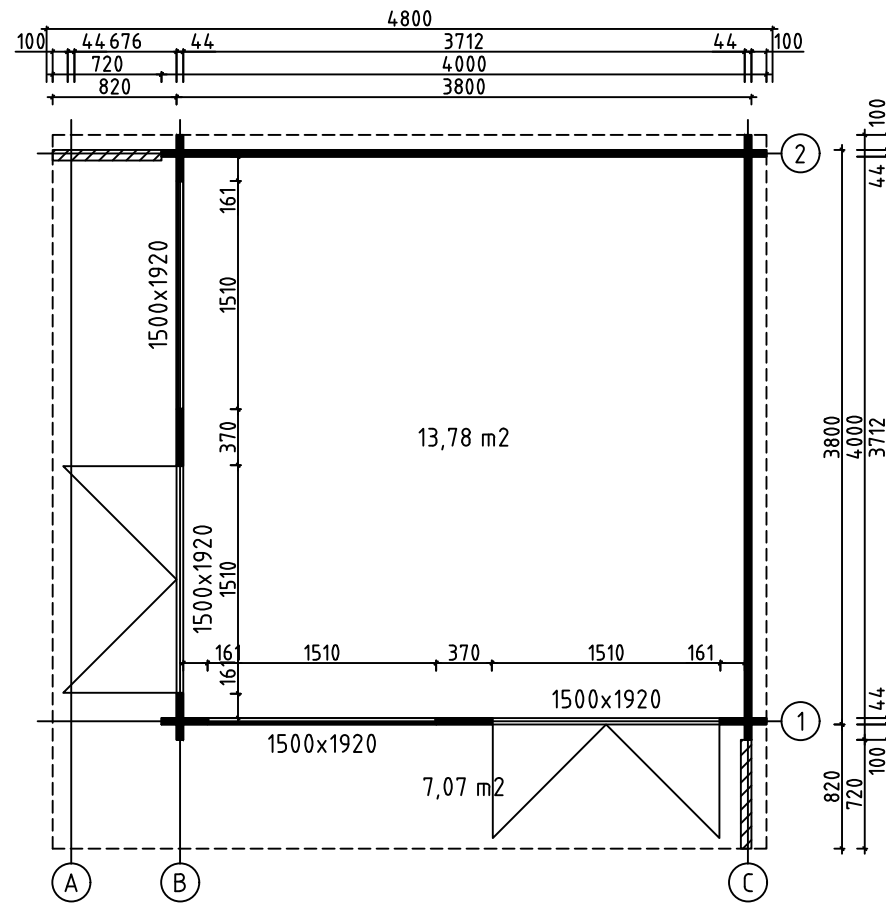

House	4427521	Sheet	3
Drawing	GROUNDPLAN-GRUNDPLAN-PLAN	Scale	1:50
Material	44x135	Date	24.05.2021
Drawer	RP	File	4427521.dwg

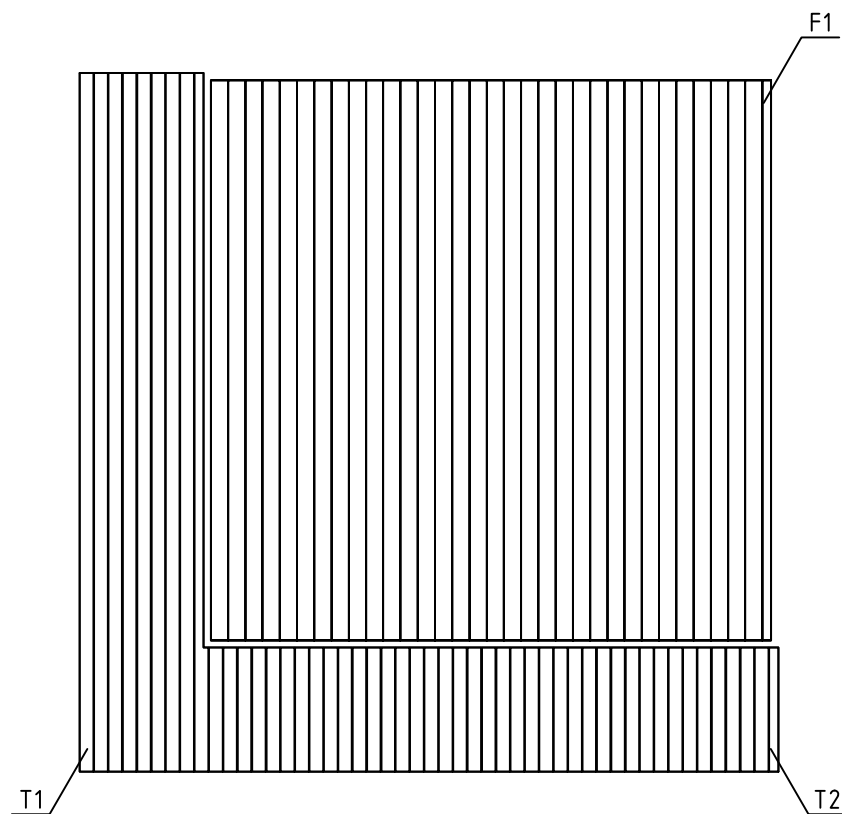





House	4427521	Sheet	5
Drawing	FLOORBOARD-FUSSBODENBRETT-VLOERPLANK	Scale	1:50
Material	18x114, 18x90	Date	24.05.2021
Drawer	RP	File	4427521.dwg

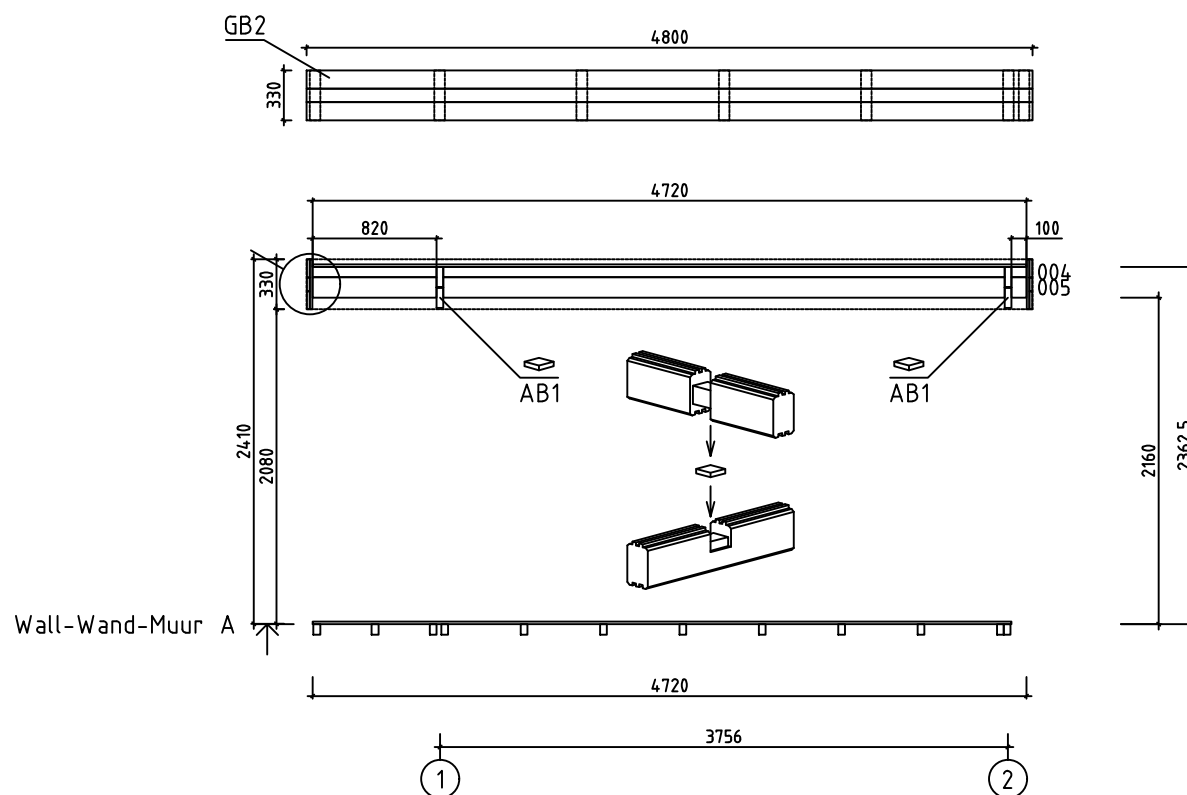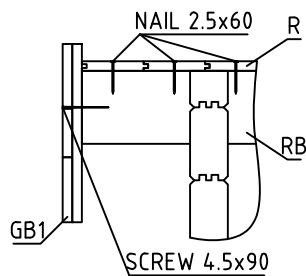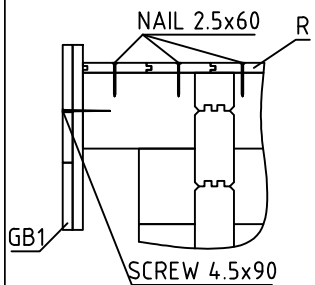


House	4427521	Sheet	6
Drawing	WALL-WAND-MUUR A	Scale	1:50
Material	44x135	Date	24.05.2021
Drawer	RP	File	4427521.dwg













House	4427521	Sheet	7
Drawing	WALL-WAND-MUUR B	Scale	1:50
Material	44x135	Date	24.05.2021
Drawer	RP	File	4427521.dwg

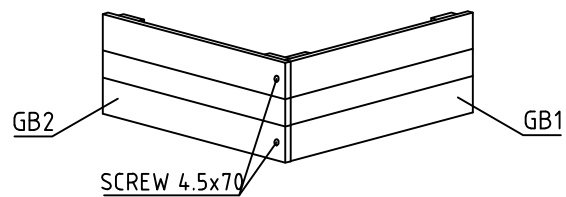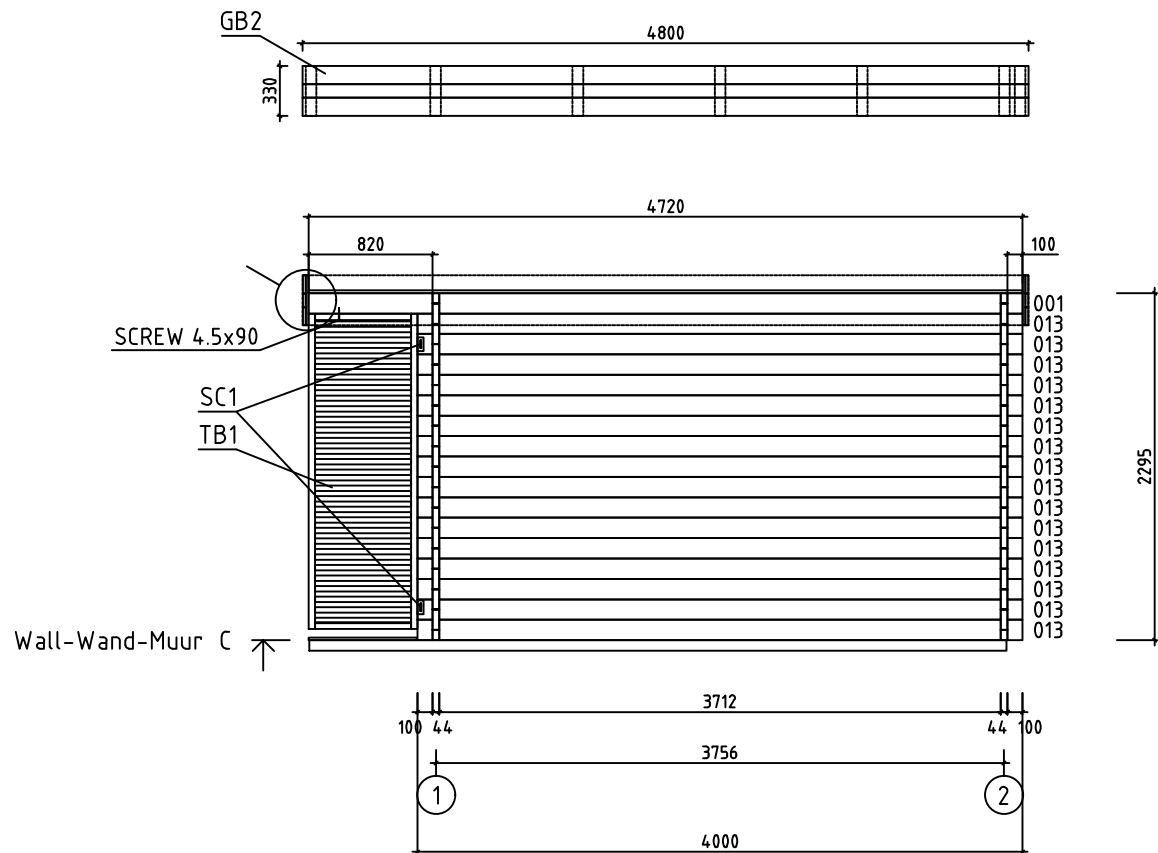
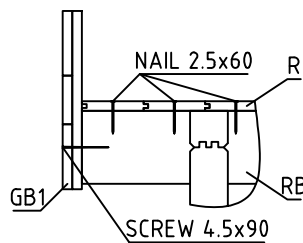
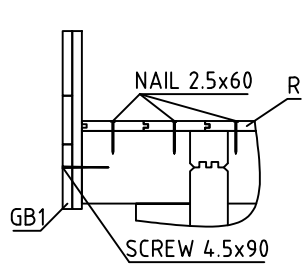







House	4427521	Sheet	8
Drawing	WALL-WAND-MUUR C	Scale	1:50
Material	44x135	Date	24.05.2021
Drawer	RP	File	4427521.dwg

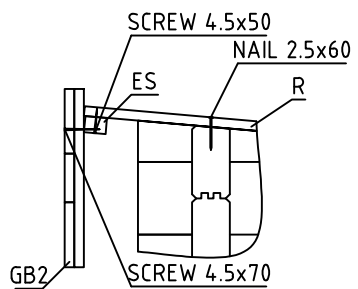

House	4427521	Sheet	9
Drawing	WALL-WAND-MUUR 1	Scale	1:50
Material	44x135	Date	24.05.2021
Drawer	RP	File	4427521.dwg

   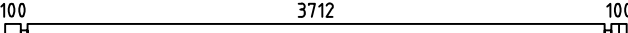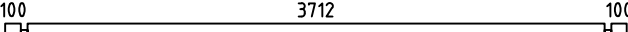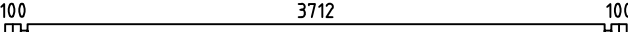  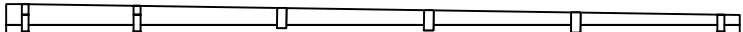 Pos	Specification-Bestimmung-Omschrijving	Pcs	Profile (mm)	L (mm)		
001	820 3712 100  PM	1	44x135	4720		
002	820 3712 100 	1	44x57	4720		
003	820 3712 100 	1	44x135	4720		
004	820 3712 100 	1	44x68	4720		
005	820 3712 100 	1	44x135	4720		
010	SPARE BEAM-ERZATZBOHLE-VOORRAADPLANK 100 3712 100 	1	44x135	4000		
011	100 3712 100 	15	44x135	4000		
012	100 3712 100 	1	44x68	4000		
013	100 3712 100 	16	44x135	4000		
014	100 3712 100 	1	44x135	4000		
015	100 3712 100 	1	44x135	4000		
016	100 3712 100 	1	44x135	4000		
017		1	44x68	370		
018		20	44x135	370		
019		8	44x135	370		
020	100161 	54	44x135	305		
021	100161 	1	44x68	305		
022	100161 	2	44x135	305		
023	161100 	1	44x68	305		
W1-1	270 4720 008009 	1	44x270	4720		
W2-1	270 4720 006007 	1	44x270	4720		
HB	HIT BLOCK-SCHLAGHÖLZER-BLAZENPLANK 	2	44x135	300		
FBI1	FLOORBEAMS-FUSSBODENBALKEN-VLOERBALKEN 	IMM	3	45x70	4610	
FBI3	FLOORBEAMS-FUSSBODENBALKEN-VLOERBALKEN 	IMM	12	45x70	3700	
FBI2	FLOORBEAMS-FUSSBODENBALKEN-VLOERBALKEN 	IMM	12	45x70	775	
House	4427521	Material	File	4427521.dwg	Sheet	11

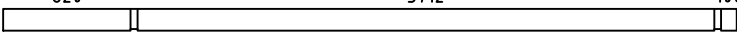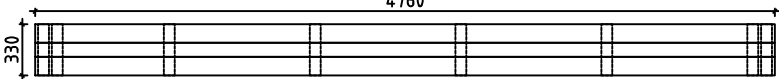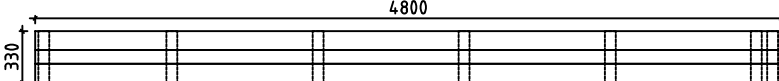Pos	Specification-Bestimmung-Omschrijving	Pcs	Profile (mm)	L (mm)
RB1	820 ROOFBEAMS-DACHBALKEN-DAKBALK 3712 100 	3	70x140	4720
F1	FLOORBOARD-FUSSBODENBRETT-VLOERPLANK  or-oder-of	33+1 43+1	18x114 18x88	3705
R1	ROOFBOARD-DACHBRETT-DAKPLANK  or-oder-of	42+1 55+1	18x114 18x88	4720
T1	TERRACE BOARD-TERRASSENBRETT-TERRASSPLANK  IMM	9+1	18x90	4620
T2	TERRACE BOARD-TERRASSENBRETT-TERRASSPLANK  IMM	40+1	18x90	820
FF1	FLOOR FILLET-FUSSBODENLEISTE-VLOERPLINT 		18x35	15m
ES1	EAVE SLAT-TRAUFENLEISTE-AFDEKLIJST 	2	30x40	3710
ES2	EAVE SLAT-TRAUFENLEISTE-AFDEKLIJST 	2	30x40	820
ES3	EAVE SLAT-TRAUFENLEISTE-AFDEKLIJST 	2	30x40	100
GB1	ASSEMBLY REQUIRED-MONTAGE ERFORDERLICH-MONTAGE VEREIST 4760 330 	2	36x330	4760
GB2	ASSEMBLY REQUIRED-MONTAGE ERFORDERLICH-MONTAGE VEREIST 4800 330 	2	36x330	4800
AB1	ASSEMBLING BOARD-MONTAGE BOARD-MONTAGE PLANK 	2	15x30	30
M14-1	WALLBEAMS MOUNTIG PEG-WANDBOHLN BEFESTIGUNGSSTIFT -MUURBALKEN BEVESTIGINGSPINNETJES	2	M14	890
M14-2	WALLBEAMS MOUNTIG PEG-WANDBOHLN BEFESTIGUNGSSTIFT -MUURBALKEN BEVESTIGINGSPINNETJES	1	M14	820
M14-3	WALLBEAMS MOUNTIG PEG-WANDBOHLN BEFESTIGUNGSSTIFT -MUURBALKEN BEVESTIGINGSPINNETJES	3	M14	760
SJ1	SCREW JOINT-GEWINDESTANGE -TIGES FILETÉS 	2	M10	2320
SJ2	SCREW JOINT-GEWINDESTANGE -TIGES FILETÉS 	1	M10	2380
SJ3	SCREW JOINT-GEWINDESTANGE -TIGES FILETÉS 	1	M10	2290
SJ4	SCREW JOINT-GEWINDESTANGE -TIGES FILETÉS 	1	M10	2220
SJ5	SCREW JOINT-GEWINDESTANGE -TIGES FILETÉS 	2	M10	300
SC1	STEEL CORNER-STAHl ECKE-STALEN HOEK 	4	35x130	35
	SCREWS-SCHRAUBEN-SCHROEF FOR-FÜR-VOR SC1 	4	Ø6.0	40
	WASHER-SCHEIBE-SCHIJF FOR-FÜR-VOR SC1 	4	Ø6.0	18
House 4427521		Material		File 4427521.dwg
			Sheet	12

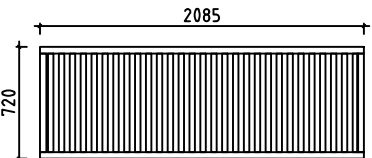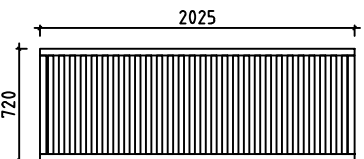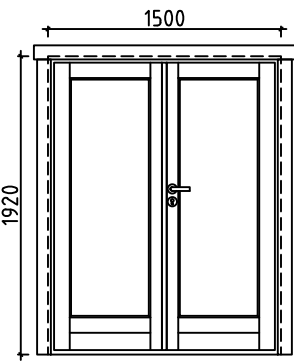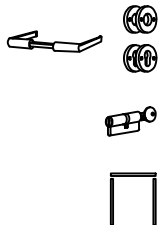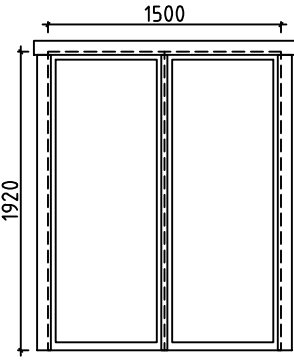Pos	Specification-Bestimmung-Omschrijving	Pcs	Profile (mm)	L (mm)
	NAIL-NAGEL-NAGEL FOR-FÜR-VÓOR FF1 	30	Ø2.0	40
	NAIL-NAGEL-NAGEL FOR-FÜR-VÓOR F1, R1, T1, T2 	920	Ø2.5	60
	SCREWS-SCHRAUBEN-SCHROEF FOR-FÜR-VÓOR SC1, GB1, GB2, GB3 	188	Ø3.5	35
	SCREWS-SCHRAUBEN-SCHROEF FOR-FÜR-VÓOR ES1, ES2, ES3 	20	Ø4.5	50
	SCREWS-SCHRAUBEN-SCHROEF FOR-FÜR-VÓOR GB1, GB2 	20	Ø4.5	70
	SCREWS-SCHRAUBEN-SCHROEF TB1, TB2, GB1, GB2, FBI1, FBI2, FBI3 FOR-FÜR-VÓOR 002, 004, 012, 017, 021 	150	Ø4.5	90
	SCREWS-SCHRAUBEN-SCHROEF FOR-FÜR-VÓOR RB1 	6	Ø6.0	160
	HOLE COVER-LOCH DECKEN-GAT DEKKEN 	2		
TB1		1	70x720	2085
TB2		1	70x720	2025
	DOUBLED OOR-DOPPEL TÜR-DUBBELE DEUR (right-rechts-rechts) AST_PRE P  	2 2 2 2	1500	1920
	WINDOW-FENSTER-VENSTER (closed-feststehend-gesloten) AST_1H_K 	2	1500	1920
House 4427521		Material		File 4427521.dwg
		Sheet		13


Pos	Assembly Instructions-Montageanleitungen-Montage-instructies	Pcs	Profile (mm)	L (mm)
L1	BOARD-BRETT-BORD 	4	18x120	4760
L2	BOARD-BRETT-BORD 	2	18x90	4760
L3	BOARD-BRETT-BORD 	4	18x120	4800
L4	BOARD-BRETT-BORD 	2	18x90	4800
L5	BOARD-BRETT-BORD 	30	18x70	330

GB1

2

36x330

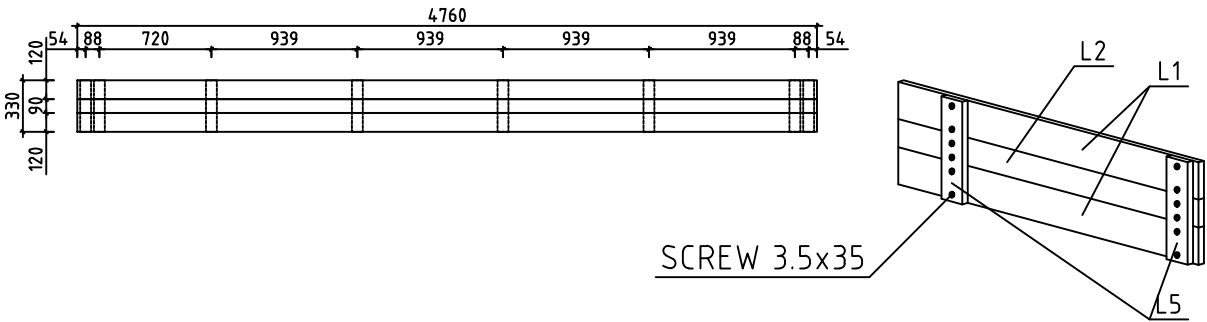4760




GB2

2

36x330

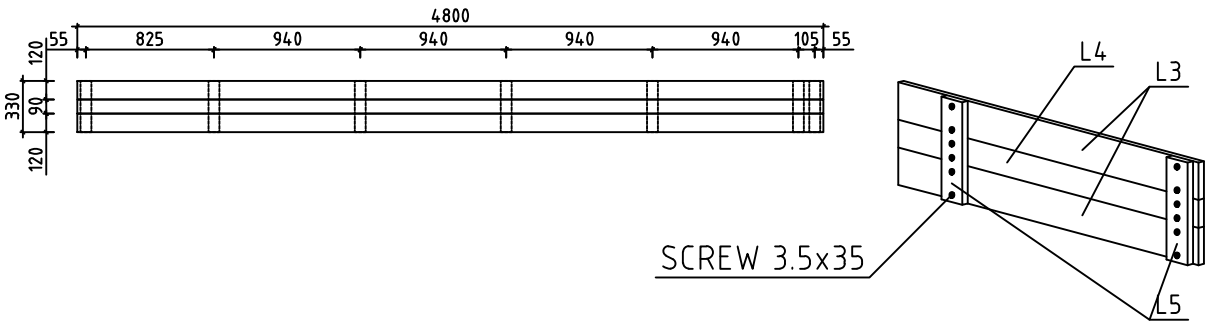4800



#001	C	4720	1
#002	B	4720	1
#003	B	4720	1
#004	A	4720	1
#005	A	4720	1
#006	2	4720	1
#007	2	4720	1
#008	1	4720	1
#009	1	4720	1
#010		4000	1
#011	2	4000	15
#012	2	4000	1
#013	C	4000	16
#014	B	4000	1
#015	B	4000	1
#016	1	4000	1
#017	1	370	1
#018	1,B	370	20
#019	1,B	370	8
#020	1,B	305	54
#021	1	305	1
#022	1,B	305	2
#023	1	305	1