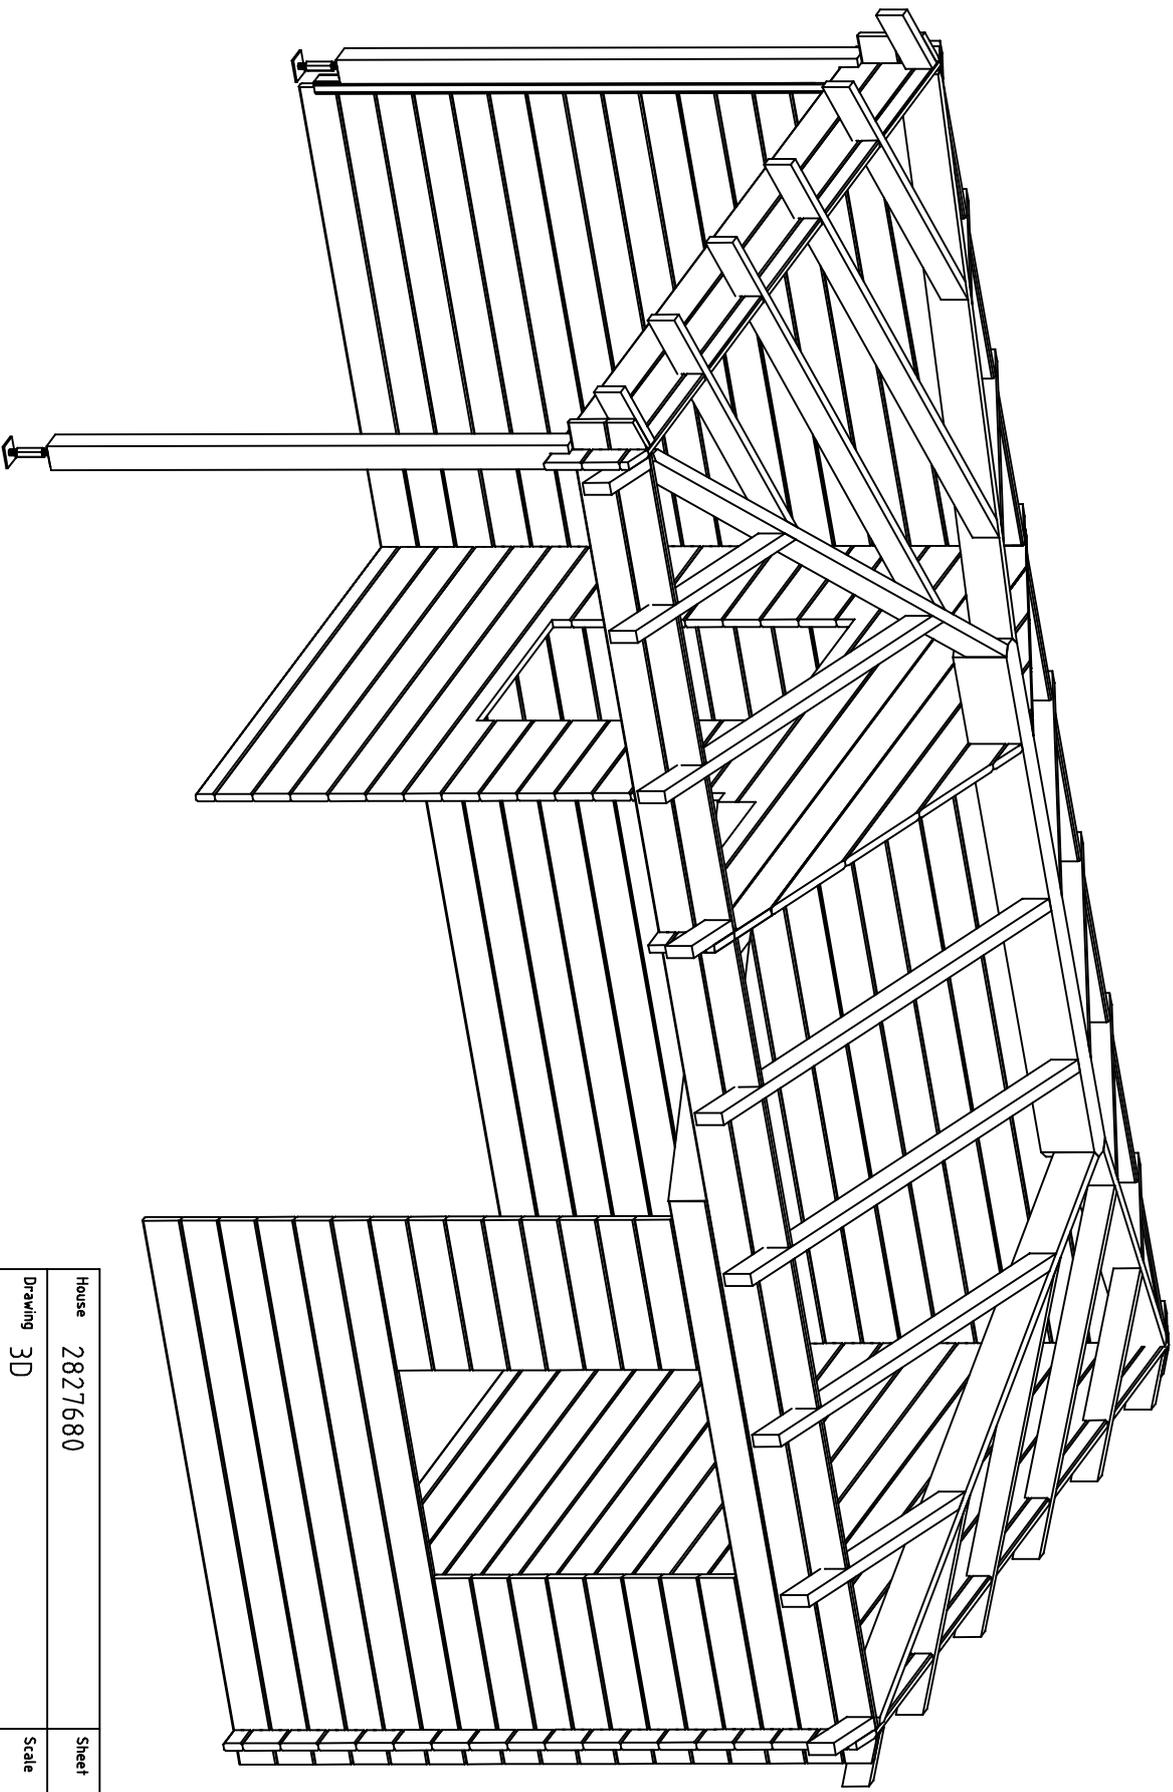
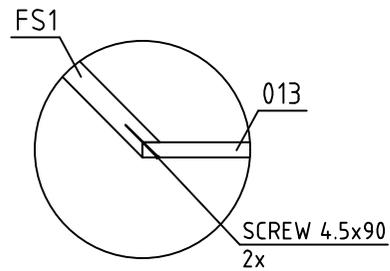
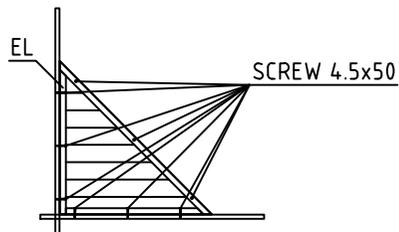
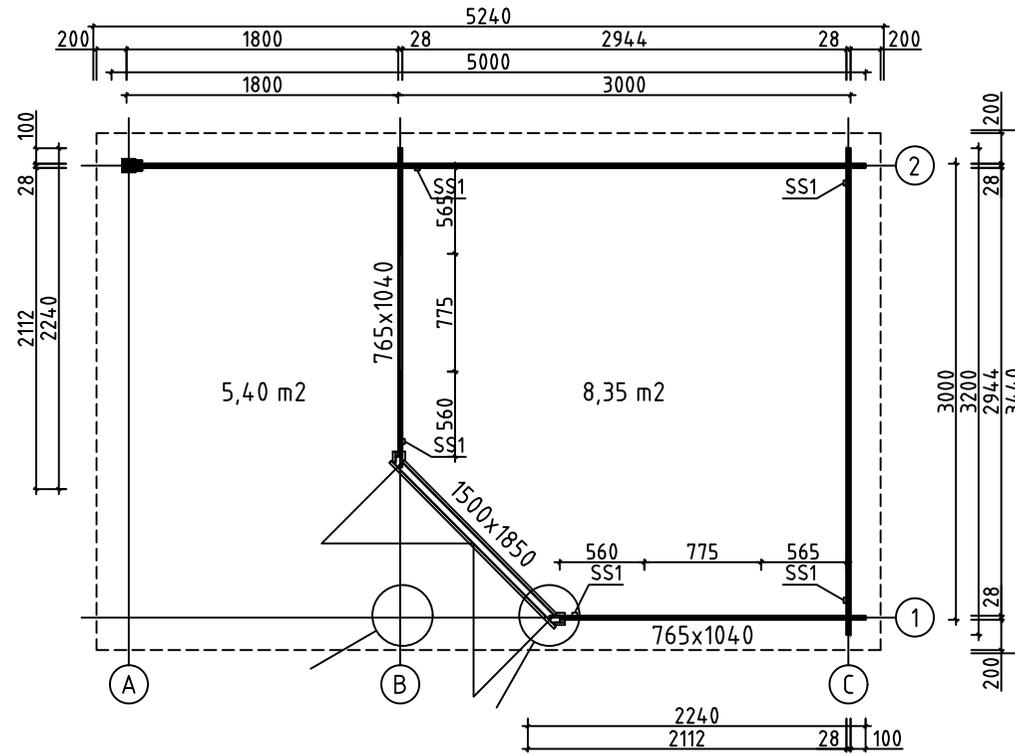





House	2827680	Sheet	1
Drawing	3D	Scale	
Material	28x135	Date	20.03.2024
Drawer	RP	File	2827680_3D.dwg





House	2827680	Sheet	2
Drawing	3D	Scale	
Material	28x135	Date	20.03.2024
Drawer	RP	File	2827680_3D.dwg




House	2827680	Sheet	3
Drawing	GRUNDPLAN-GRUNDPLAN-PLAN	Scale	1:50
Material	28x135	Date	20.03.2024
Drawer	RP	File	2827680.dwg

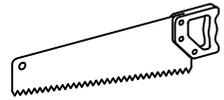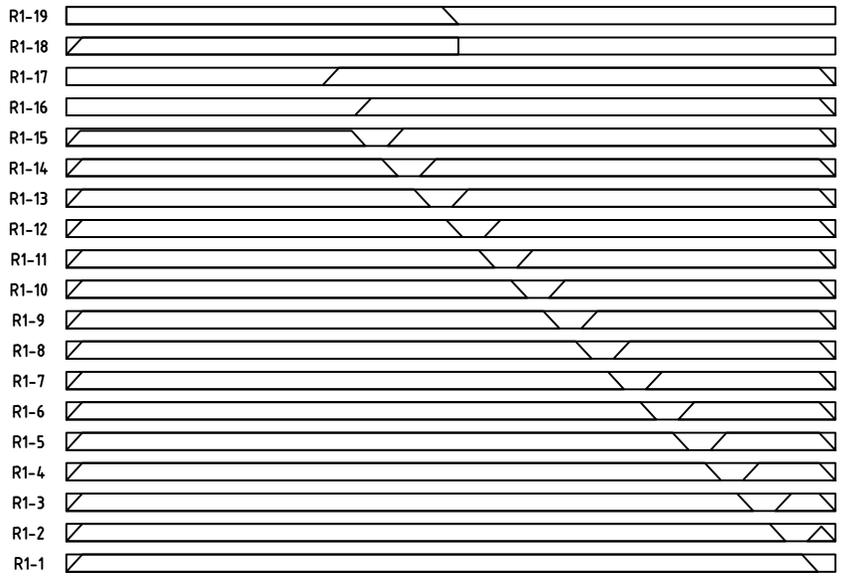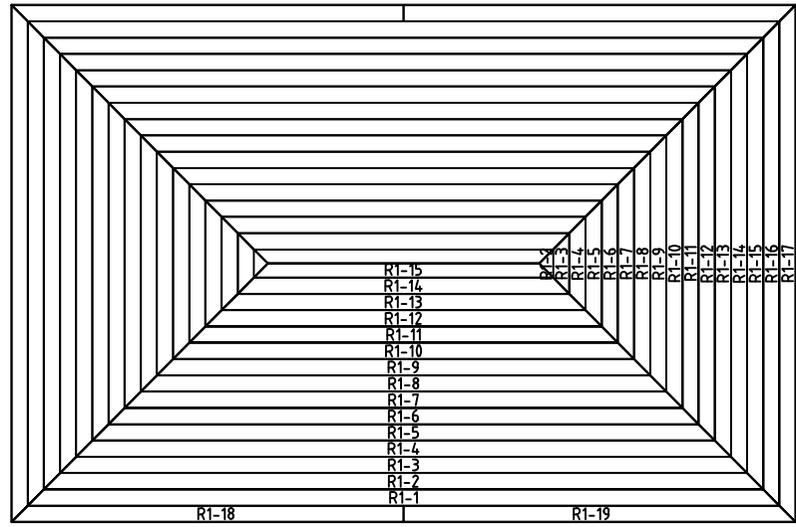

House	2827680	Sheet	5
Drawing	ROOFBOARD-DACHBRETT-DAKPLANK	Scale	1:50
Material	18x114	Date	20.03.2024
Drawer	RP	File	2827680.dwg

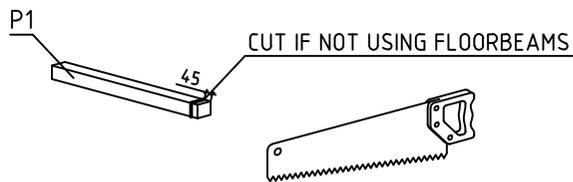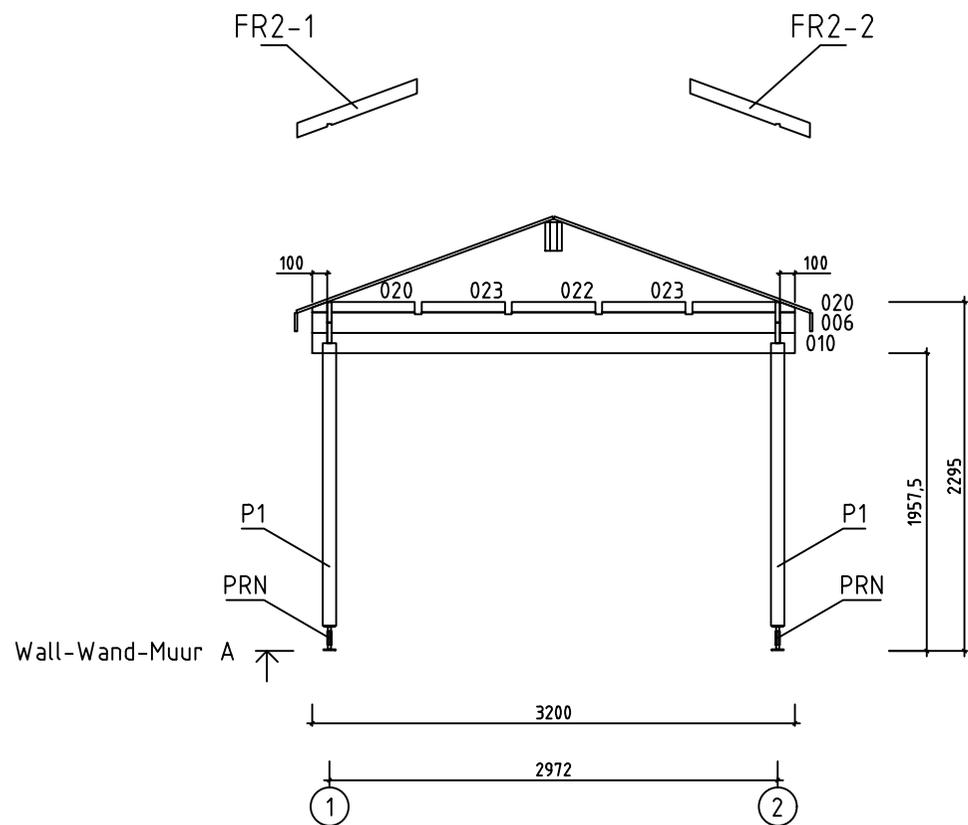


House	2827680	Sheet	6
Drawing	WALL-WAND-MUUR A	Scale	1:50
Material	28x135	Date	20.03.2024
Drawer	RP	File	2827680.dwg

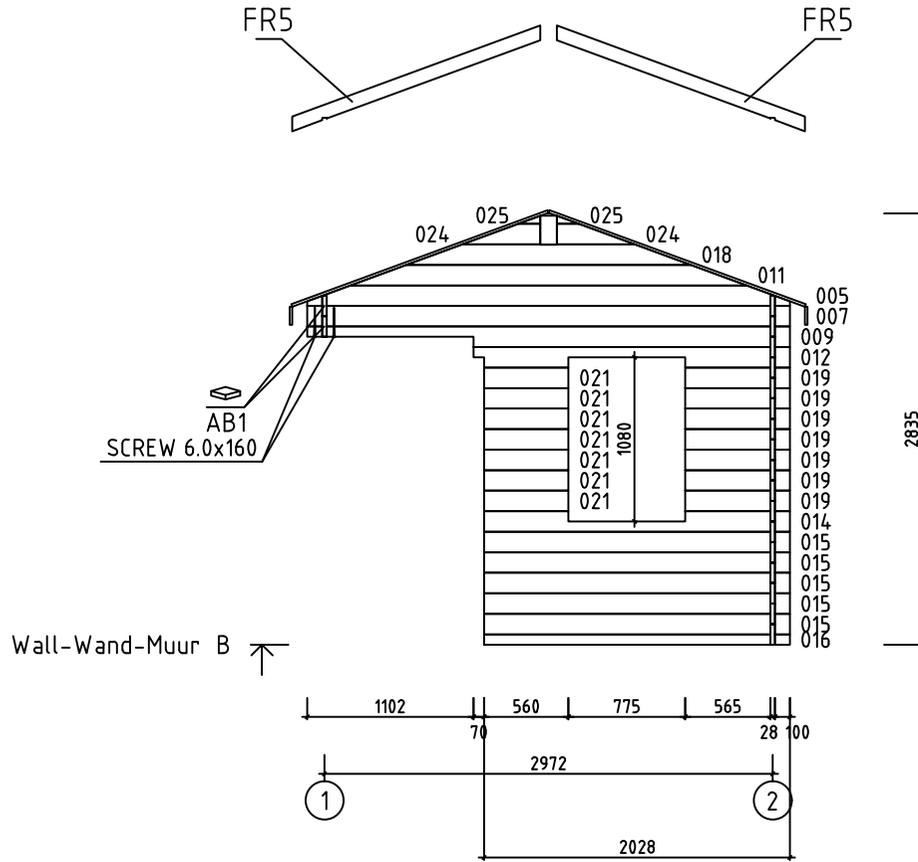


Wall-Wand-Muur B ↗

House	2827680	Sheet	7
Drawing	WALL-WAND-MUUR B	Scale	1:50
Material	28x135	Date	20.03.2024
Drawer	RP	File	2827680.dwg

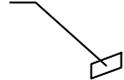
FR1



FR1

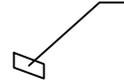


Wall-Wand-Muur C ↗

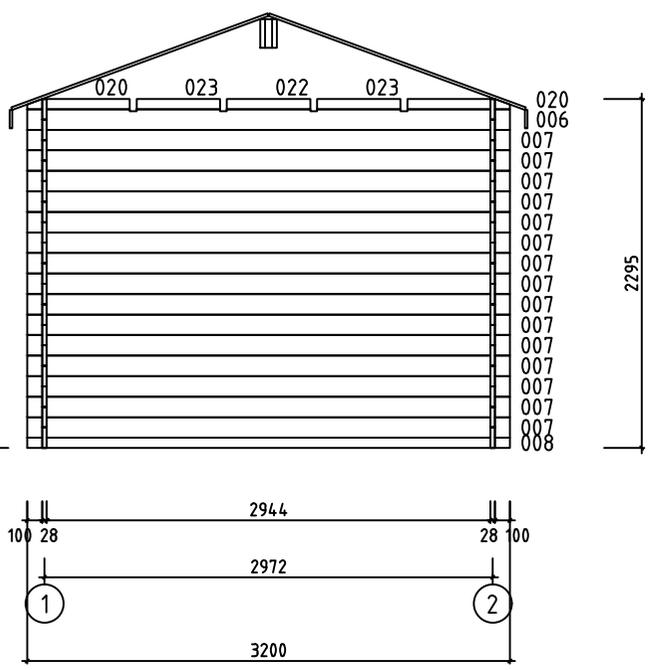


2295

2295



















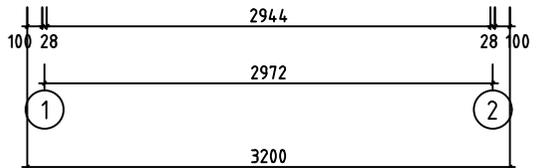
020
006
007
007
007
007
007
007
007
007
007
007
007
007
007
007
007
007
008











House	2827680	Sheet	8
Drawing	WALL-WAND-MUUR C	Scale	1:50
Material	28x135	Date	20.03.2024
Drawer	RP	File	2827680.dwg

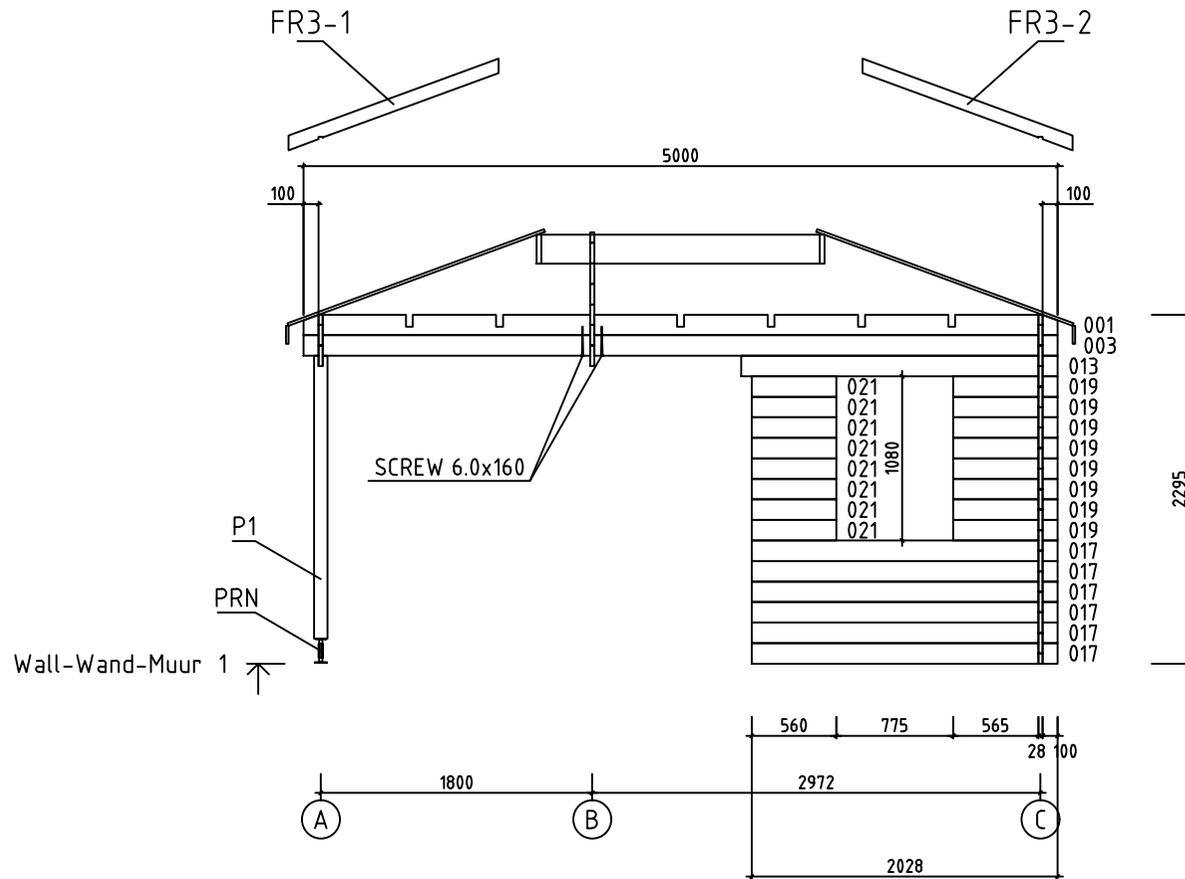

House	2827680	Sheet	9
Drawing	WALL-WAND-MUUR 1	Scale	1:50
Material	28x135	Date	20.03.2024
Drawer	RP	File	2827680.dwg

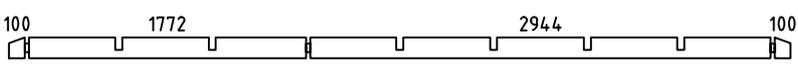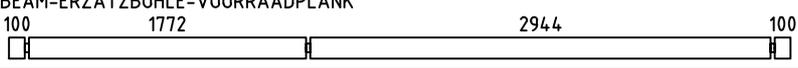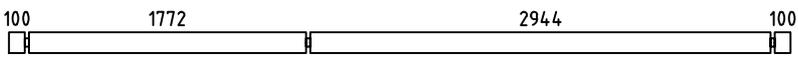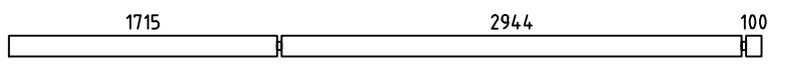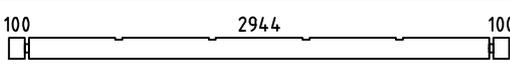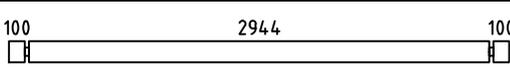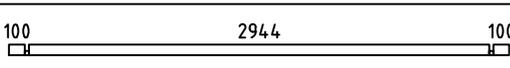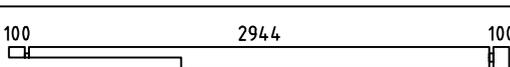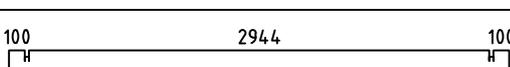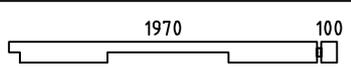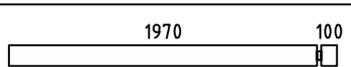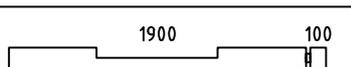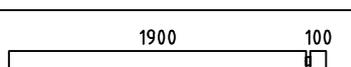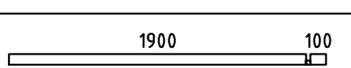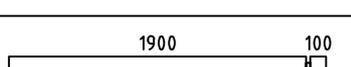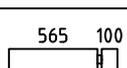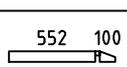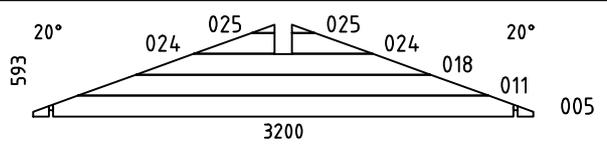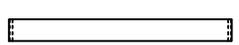Pos	Specification-Bestimmung-Omschrijving	Pcs	Profile (mm)	L (mm)	
001		PM	2	28x135	5000
002	SPARE BEAM-ERZATZBOHLE-VOORRAADPLANK 	1	28x135	5000	
003		2	28x135	5000	
004		15	28x135	4815	
006		2	28x135	3200	
007		16	28x135	3200	
008		1	28x68	3200	
009		1	28x135	3200	
010		1	28x135	3200	
012		1	28x135	2098	
013		1	28x135	2098	
014		1	28x135	2028	
015		5	28x135	2028	
016		1	28x68	2028	
017		6	28x135	2028	
019		15	28x135	693	
020		4	28x68	680	
021		15	28x135	560	
022		2	28x68	555	
023		4	28x68	553	
WB-1		1	28x593	3200	
HB	HIT BLOCK-SCHLAGHÖLZER-BLAZENPLANK 	2	28x135	300	
FS2	FIXING SLAT-BEFESTIGUNGSLEISTE-BEVESTIGING PLINT 	1	45x70	1960	
FS1	FIXING SLAT-BEFESTIGUNGSLEISTE-BEVESTIGING PLINT 	1	43x140	1425	
House	2827680	Material	File	2827680.dwg	Sheet 11

   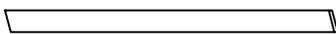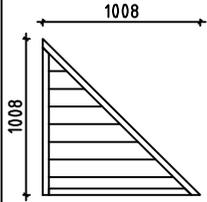Pos	Specification-Bestimmung-Omschrijving	Pcs	Profile (mm)	L (mm)		
P1	POST-PFOSTEN-STUT  	2	90x90	1905		
FR6	ROOFBEAMS-DACHBALKEN-DAKBALK 	1	110x190	1910		
FR5	RAFTER-SPARREN-DAKSPAR 	4	45x90	1783		
FR3-1	RAFTER-SPARREN-DAKSPAR 	4	45x90	1514		
FR3-2	RAFTER-SPARREN-DAKSPAR 	4	45x90	1514		
FR2-1	RAFTER-SPARREN-DAKSPAR 	4	45x90	878		
FR2-2	RAFTER-SPARREN-DAKSPAR 	4	45x90	878		
FR1	RAFTER-SPARREN-DAKSPAR 	10	45x90	245		
FR4	RAFTER-SPARREN-DAKSPAR 	4	43x140	2129		
R1	ROOFBOARD-DACHBRETT-DAKPLANK  or-oder-of	38+2 50+2	18x114 18x88	5100		
GB1	GABLE BOARD-GIEBELBLENDE-GEVELPLANK 	2	18x120	3420		
GB2	GABLE BOARD-GIEBELBLENDE-GEVELPLANK 	4	18x120	2610		
AB1	ASSEMBLING BOARD-MONTAGE BOARD-MONTAGE PLANK 	2	15x20	20		
EL	ELEMENT-ELEMENTE-ELEMENTEN 	1	48x1008	1008		
SS1	STORM SLAT-STURMLEISTE-STORMLIJST 	5	18x35	2160		
PRN	POST REGULATOR-PFOSTEN REGLER-STUT REGELAAR 	2				
	SCREWS-SCHRAUBEN-SCHROEF FOR-FÜR-VOOR SS1 	15	Ø6.0	50		
	WASHER-SCHEIBE-SCHIJF FOR-FÜR-VOOR SS1 	15	Ø6.0	18		
	NAIL-NAGEL-NAGEL FOR-FÜR-VOOR R1 	450	Ø2.5	60		
	SCREWS-SCHRAUBEN-SCHROEF FOR-FÜR-VOOR PRN 	16	Ø6.0	45		
	SCREWS-SCHRAUBEN-SCHROEF FOR-FÜR-VOOR GB1, GB2, EL 	50	Ø4.5	50		
	SCREWS-SCHRAUBEN-SCHROEF FOR-FÜR-VOOR FR1 	40	Ø4.5	70		
House	2827680	Material	File	2827680.dwg	Sheet	12

 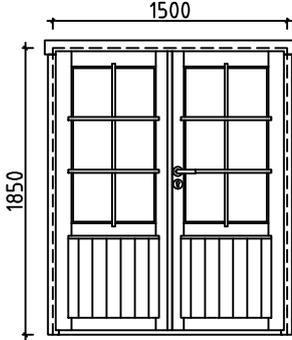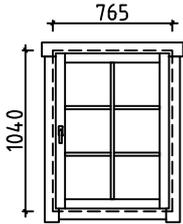Pos	Specification-Bestimmung-Omschrijving	Pcs	Profile (mm)	L (mm)
	SCREWS-SCHRAUBEN-SCHROEF FOR-FÜR-VOOR FS1, 025, 027, 028 	30	Ø4.5	90
	SCREWS-SCHRAUBEN-SCHROEF FOR-FÜR-VOOR FR2-1, FR2-2, FR3-1, FR3-2 	40	Ø5.0	120
	SCREWS-SCHRAUBEN-SCHROEF 001, 003, 009 FOR-FÜR-VOOR FR2-1, FR2-2, FR3-1, FR3-2, FR4, FR5, FR6 	60	Ø6.0	160
	DOUBLEDOR-DOPPELTÜR-DUBBELE DEUR (right-rechts-rechts) AST_PL 	P	1500	1850
		1		
		1	 	
		1		
		1		
		2		
	WINDOW-FENSTER-VENSTER (1x right-rechts-rechts; 1x left-links-links) AST 	P+V	765	1040
		1+1		
		2	  	
		2		
House 2827680	Material	File 2827680.dwg	Sheet 13	

#001	1,2	5000	2
#002		5000	1
#003	1,2	5000	2
#004	2	4815	15
#005	B	3200	1
#006	A,C	3200	2
#007	B,C	3200	16
#008	C	3200	1
#009	B	3200	1
#010	A	3200	1
#011	B	2629	1
#012	B	2098	1
#013	1	2098	1
#014	B	2028	1
#015	B	2028	5
#016	B	2028	1
#017	1	2028	6
#018	B	1887	1
#019	1,B	693	15
#020	A,C	680	4
#021	1,B	560	15
#022	A,C	555	2
#023	A,C	553	4
#024	B	518	2
#025	B	147	2