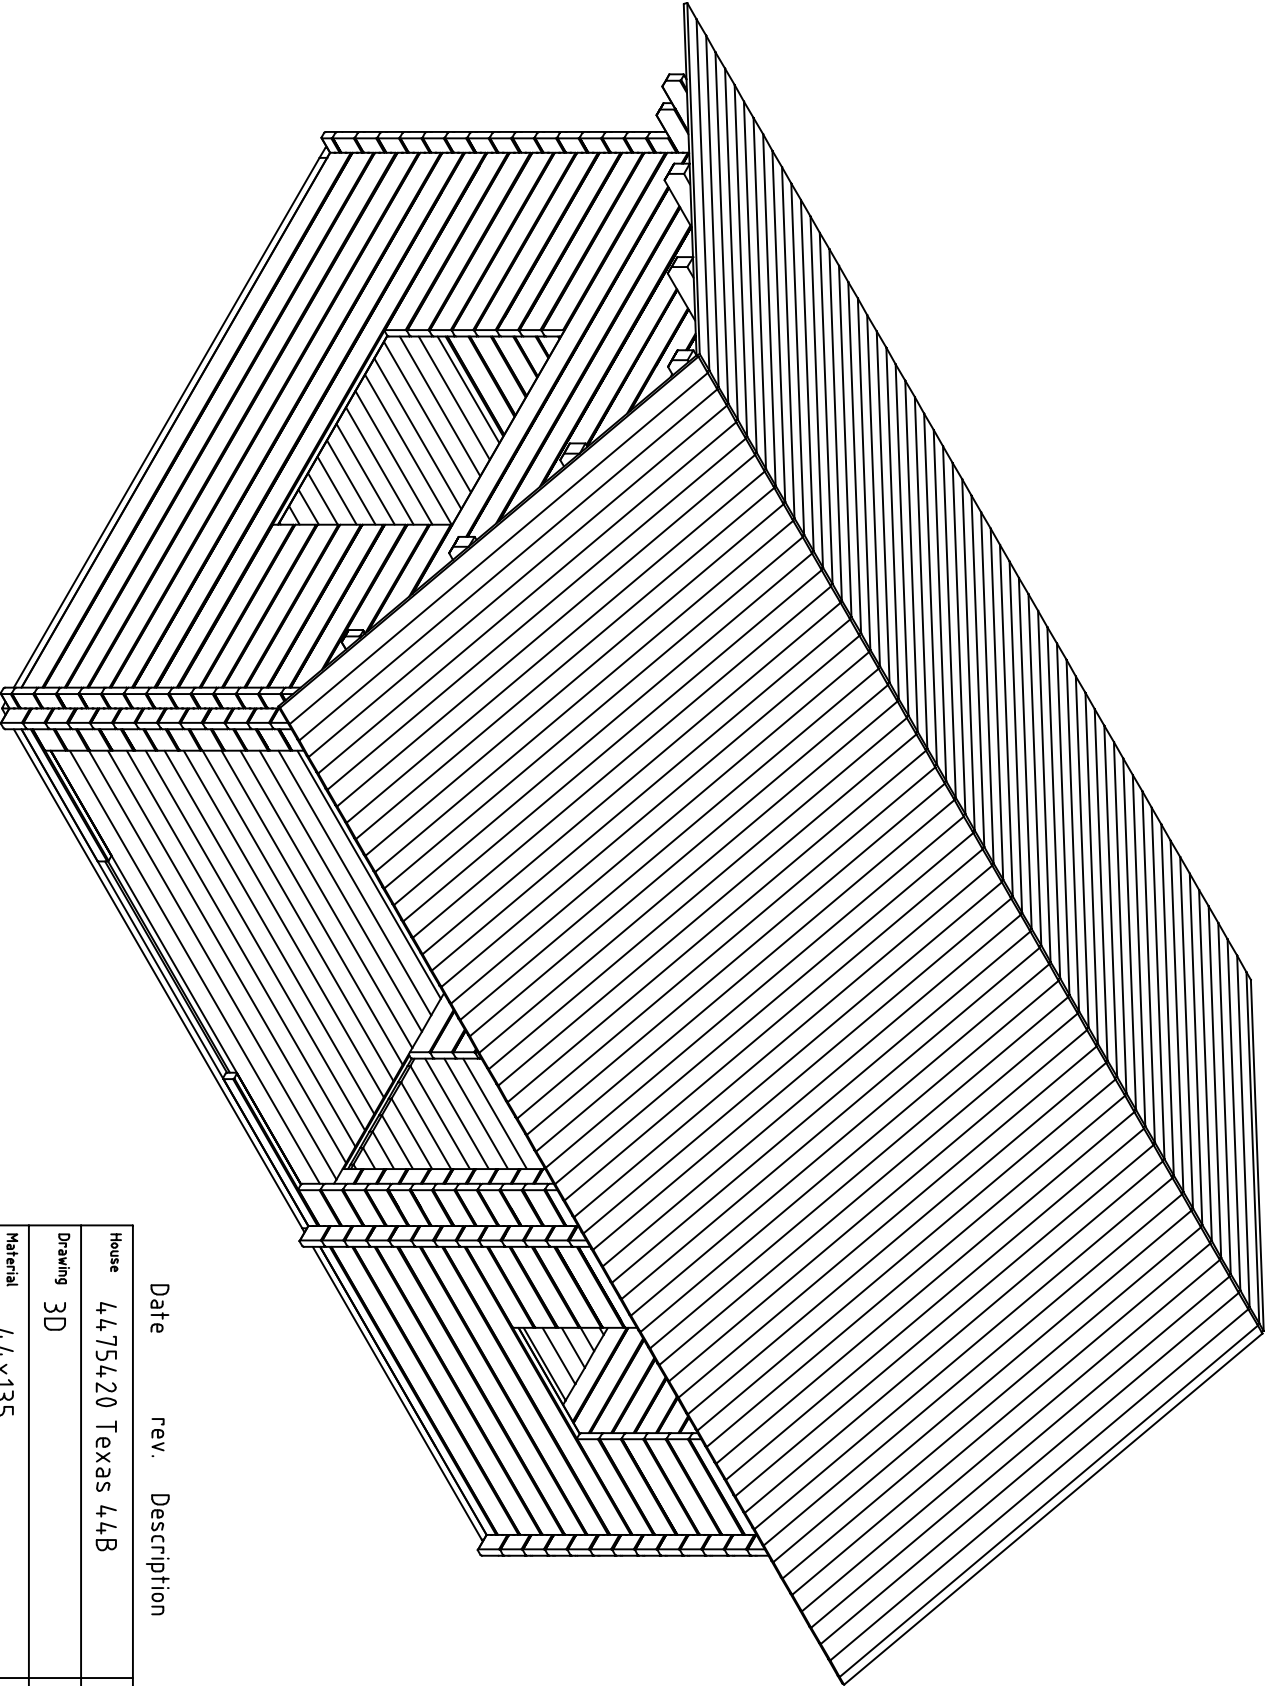
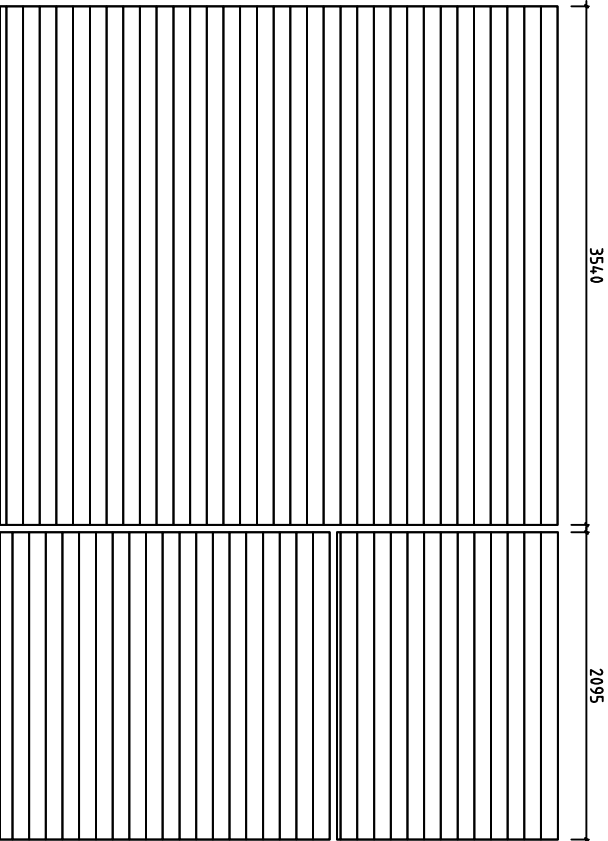
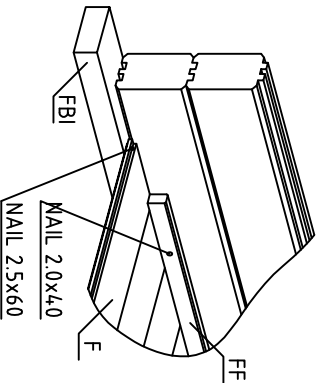
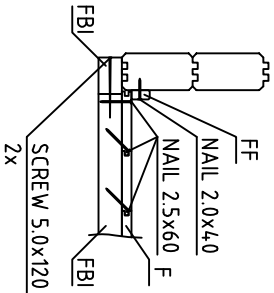
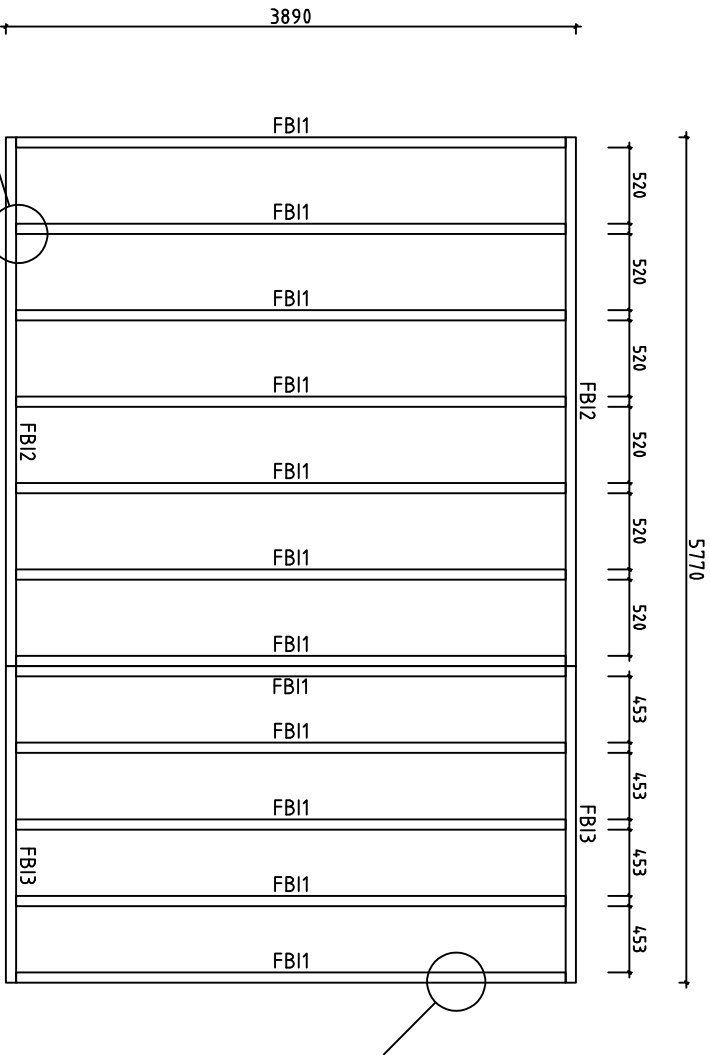





Date rev. Description V 1.0


House	44.754.20 Texas 44B	Sheet	1
Drawing	3D	Scale	
Material	44x135	Date	10.02.2025
Drawer	K.K.	File 44.754.20 Texas 44B 3D.dwg	




House	4475420 Texas 44B	Sheet	2
Drawing	FLOORBEAMS-FUSSBODENBALKEN	Scale	1:50
Material	70x45	Date	10.02.2025
Drawer	K.K.	File 4475420 Texas 44B.dwg	

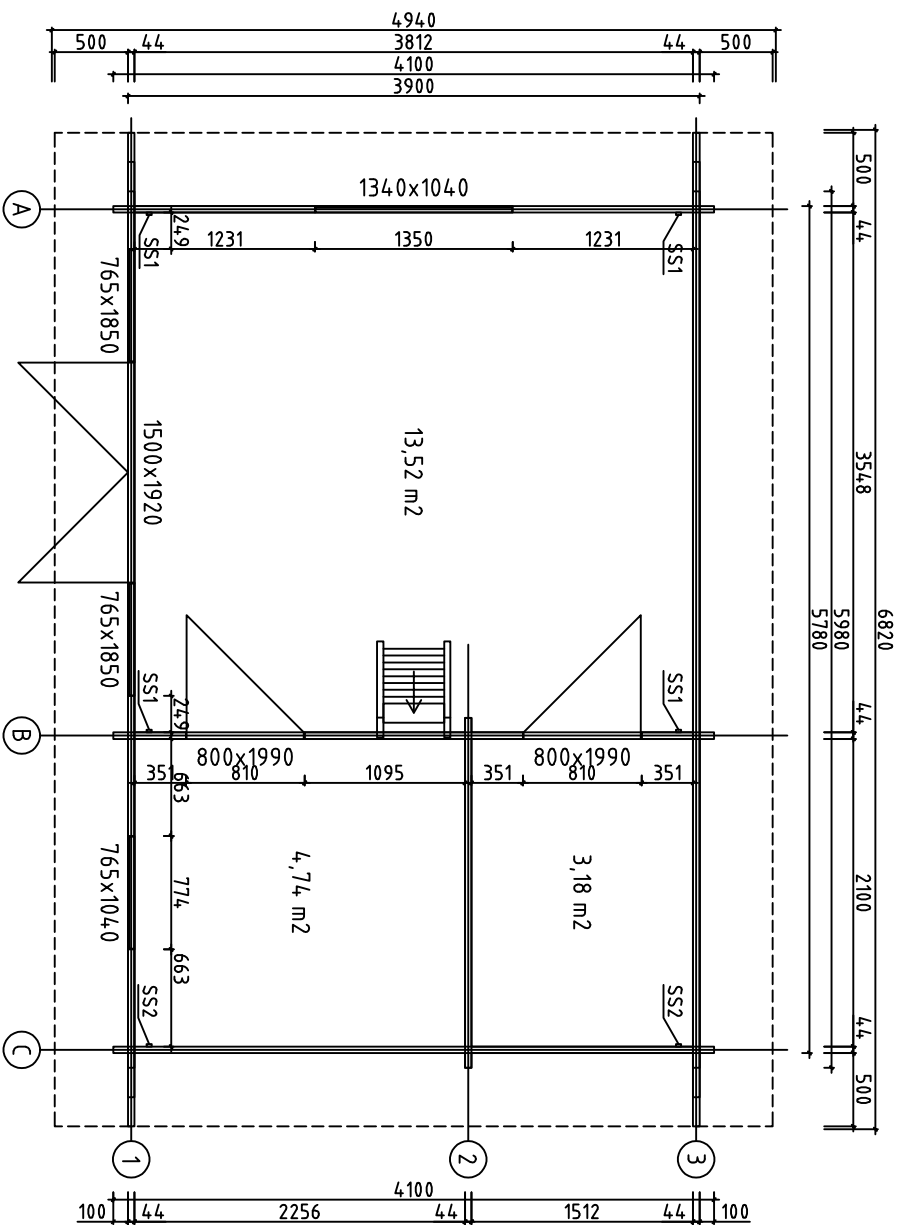


House	4475420 Texas 44B	Sheet	3
Drawing	GRUNDPLAN-GRUNDPLAN-PLAN	Scale	1:50
Material	44x135	Date	10.02.2025
Drawer	K.K.	File	4475420 Texas 44B.dwg

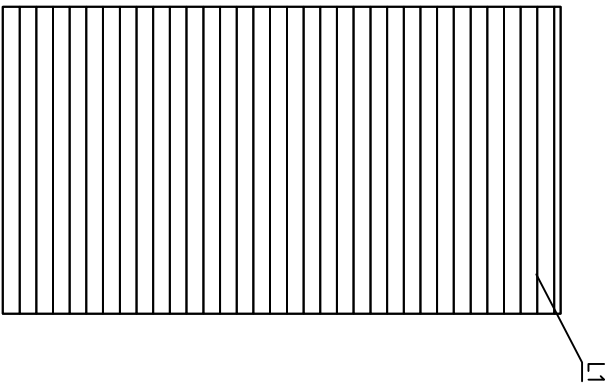


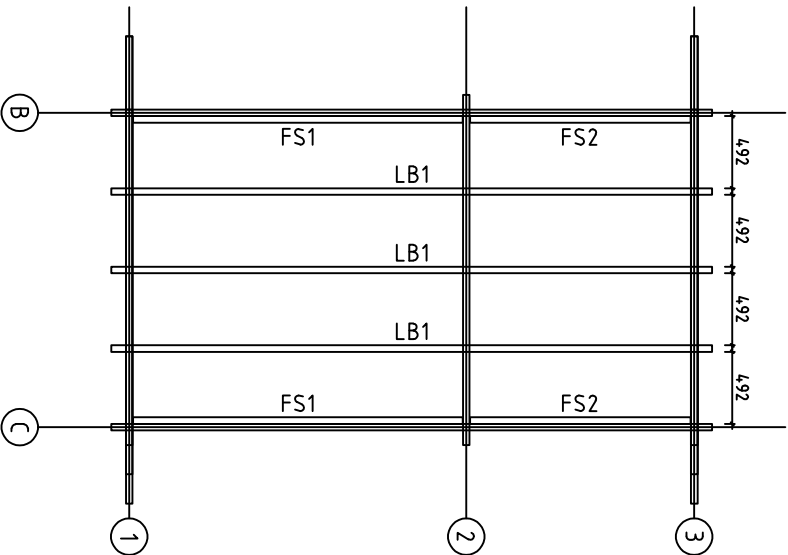
LOFT FLOOR BOARD-
SCHLAFBODENBRETT-
SLAAPVLOERPLANK



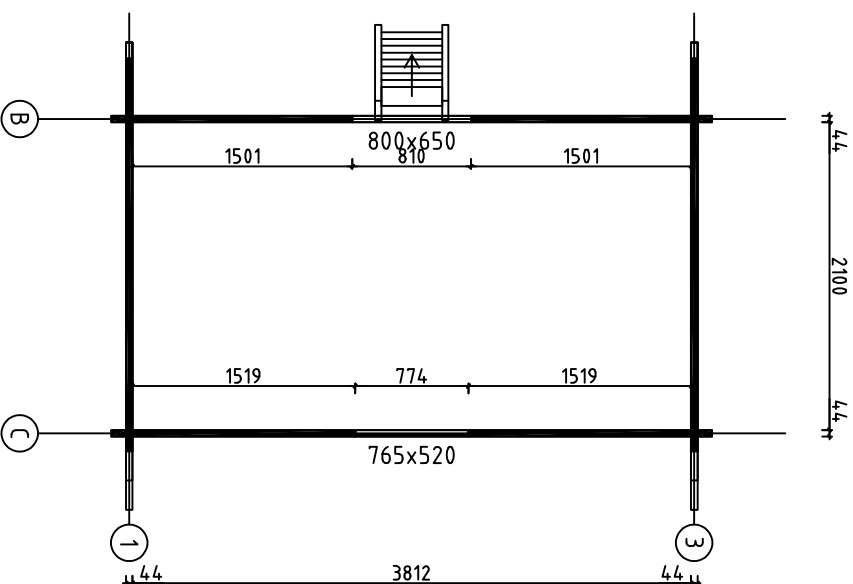
LOFT FLOOR BEAM-
SCHLAFBODENBALKEN-
SLAAPVLOERBALKEN



House	4475420 Texas 44B	Sheet	4
Drawing	LOFT FLOOR-SCHLAFBODEN-SLAAPVLOER	Scale	1:50
Material	44x135	Date	10.02.2025
Drawer	K.K.	File	4475420 Texas 44B.dwg

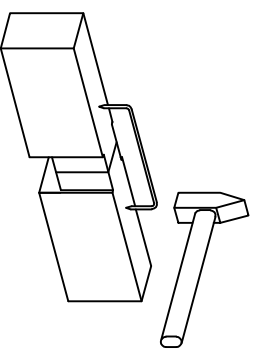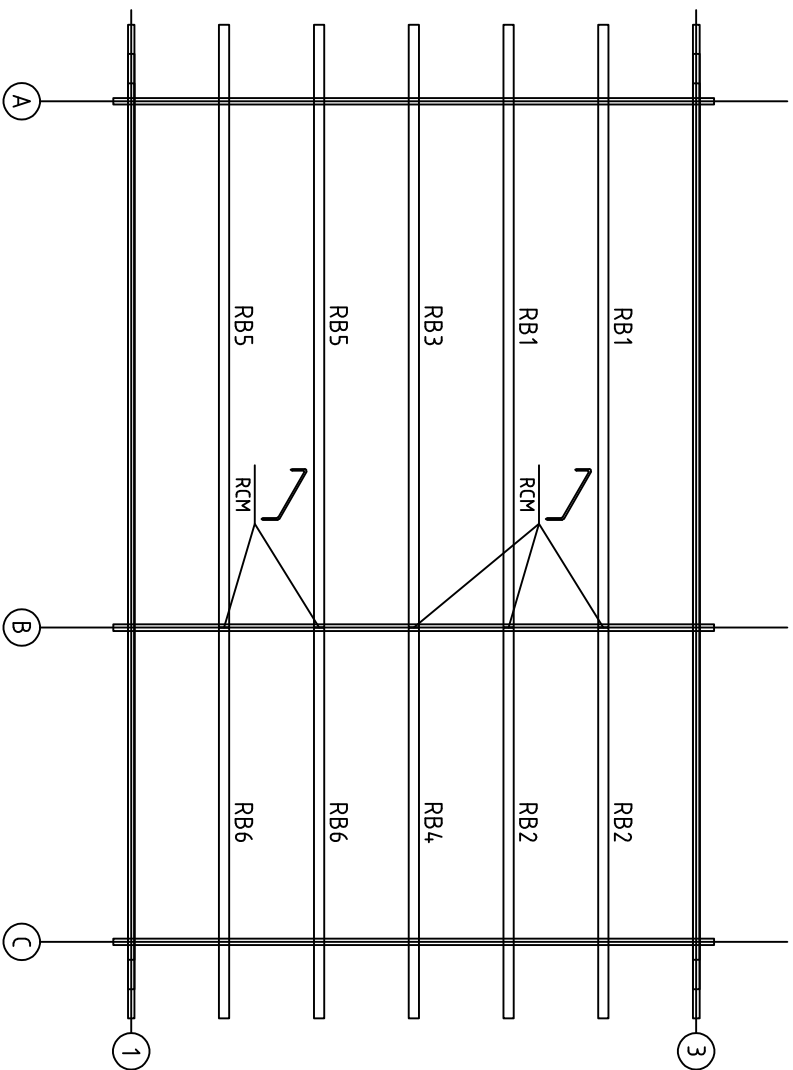


House	44.754.20 Texas 44B	Sheet	5
Drawing	ROOFBEAMS-DACHBALKEN-DAKBALK	Scale	1:50
Material	70x140	Date	10.02.2025
Drawer	K.K.	File	44.754.20 Texas 44B.dwg

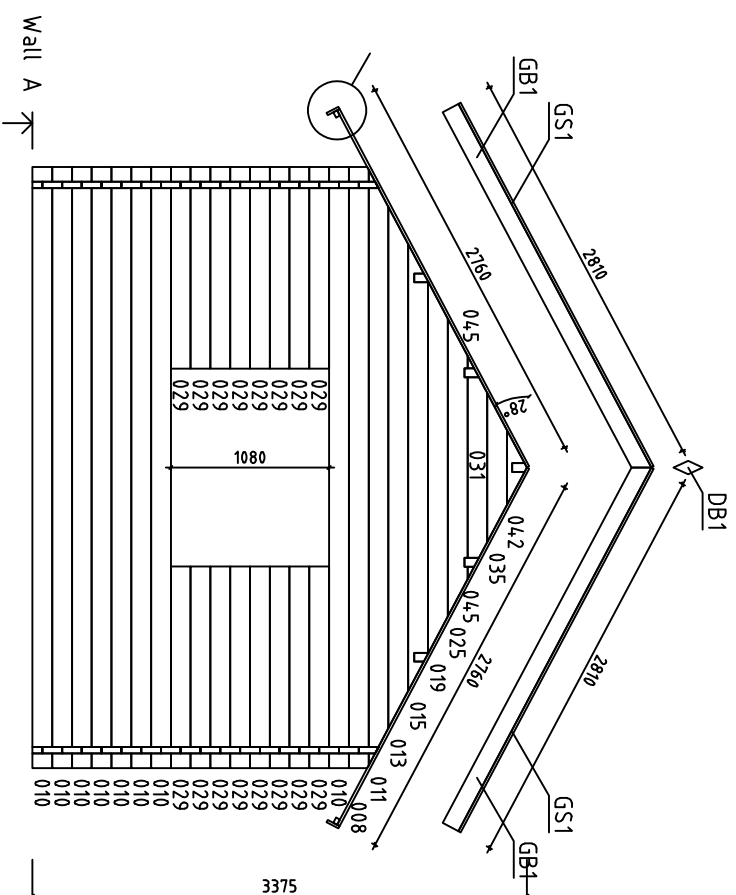


House	4475420 Texas 44B	Sheet	6
Drawing	WALL A	Scale	1:50
Material	44x135	Date	10.02.2025
Drawer	K.K.	File	4475420 Texas 44B.dwg

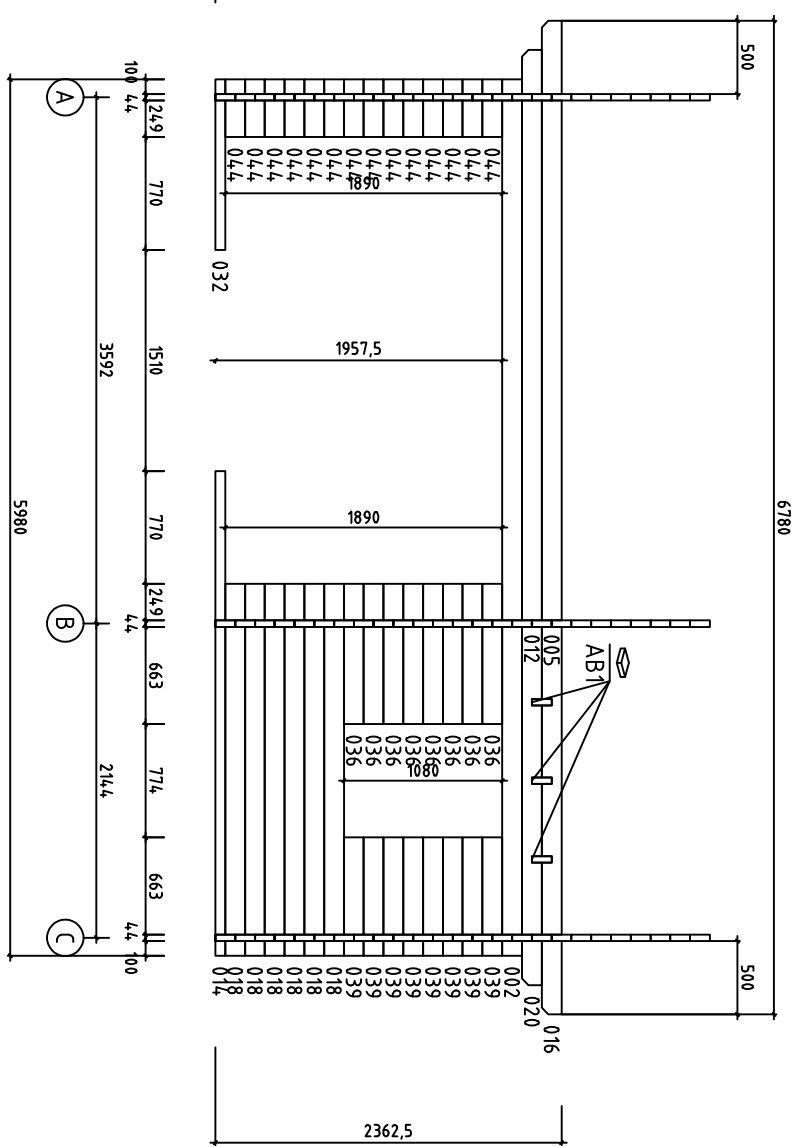Wall 1





SCREW 3.5x35
4 x



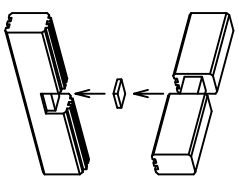
WCM
2 x

























House	4.4.75.420 Texas 4.4B	Sheet	9
Drawing	WALL 1	Scale	1:50
Material	4.4x135	Date	10.02.2025
Drawer	K.K.	File	4.4.75.420 Texas 4.4B.dwg










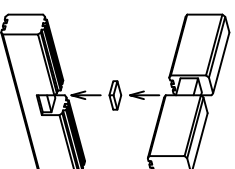
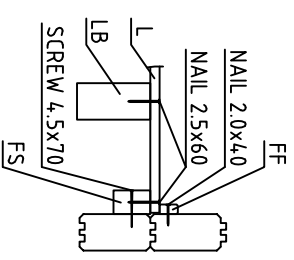







House	4475420 Texas 44B	Sheet	10
Drawing	WALL 2	Scale	1:50
Material	44x135	Date	10.02.2025
Drawer	K.K.	File	4475420 Texas 44B.dwg






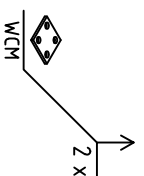
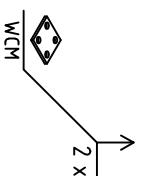
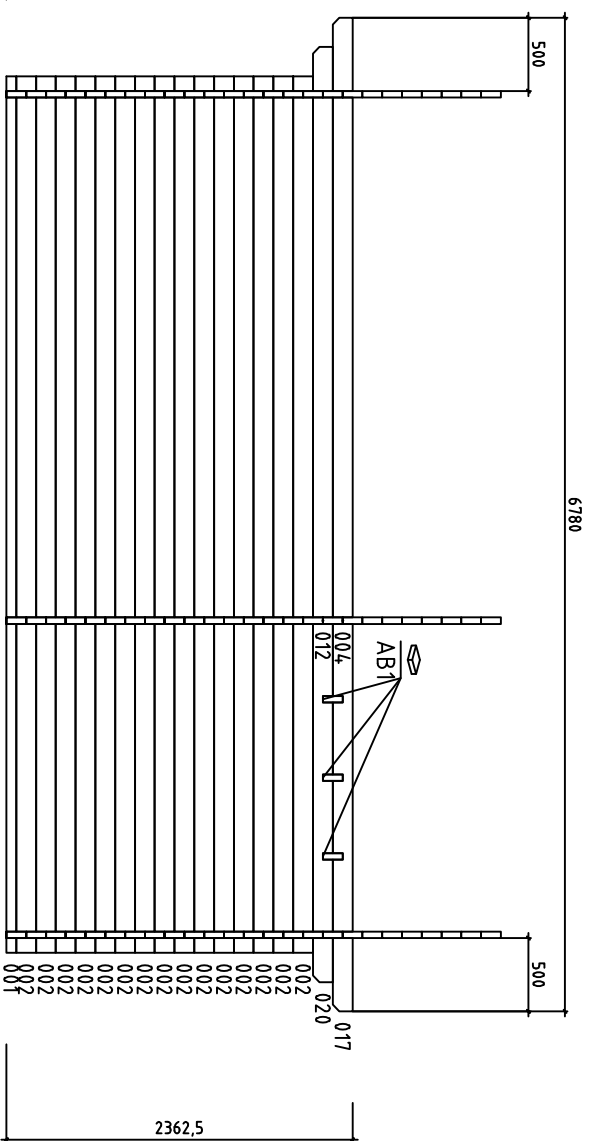


House	4475420 Texas 44B	Sheet	11
Drawing	WALL 3	Scale	1:50
Material	44X135	Date	10.02.2025
Drawer	K.K.	File	4475420 Texas 44B.dwg

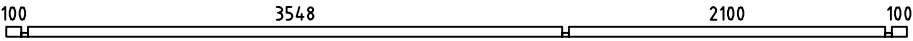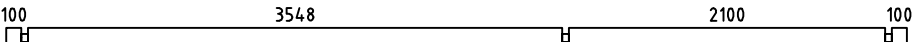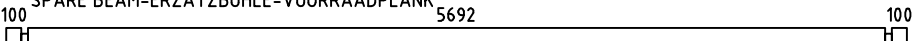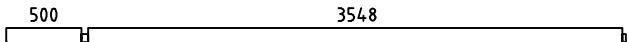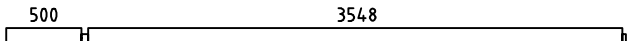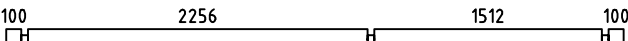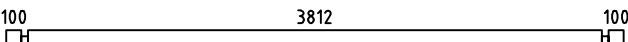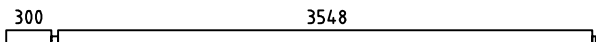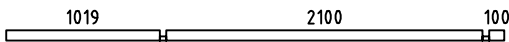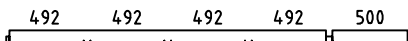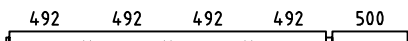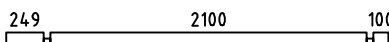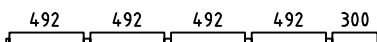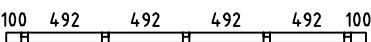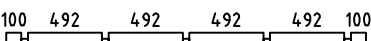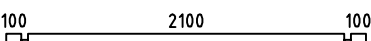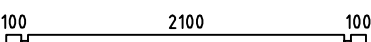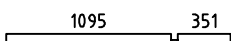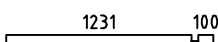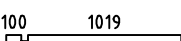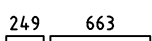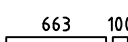Pos	4475420 Texas 44B	Pcs.	Profil (mm)	L (mm)
001		1	44x68	5980
002		16	44x135	5980
003	SPARE BEAM-ERZATZBOHLE-VOORRAADPLANK 	1	44x135	5980
004		1	44x135	4114
005		1	44x135	4114
009		17	44x135	4100
010		8	44x135	4100
012		2	44x135	3914
014		1	44x68	3307
016		1	44x135	2666
017		1	44x135	2666
018		6	44x135	2537
020		2	44x135	2466
021		1	44x68	2388
022		1	44x135	2388
023		15	44x135	2388
024		1	44x68	2388
027		15	44x135	1490
029		16	44x135	1375
032		1	44x68	1163
036		8	44x135	956
039		8	44x135	807
043		30	44x135	495
044		14	44x135	393
HB	HIT BLOCK-SCHLAGHÖLZER-BLAZENPLANK 	2	44x135	300
House 4475420 Texas 44B		Material	File 4475420 Texas 44B.dwg	Sheet 12

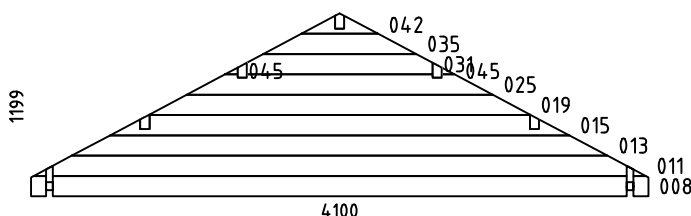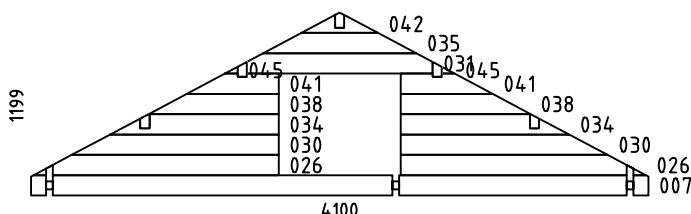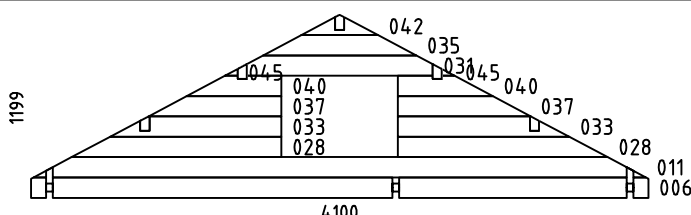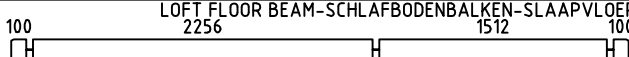 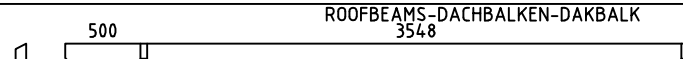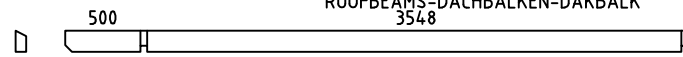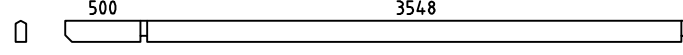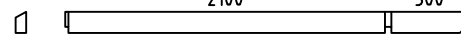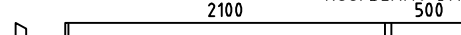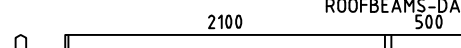Pos	4475420 Texas 44B			Pcs.	Profil (mm)	L (mm)	
WA-1				1	44x1199	4100	
WB-1				1	44x1199	4100	
WC-1				1	44x1199	4100	
LB1				PM	3	44x135	4100
FBI1				IMM	12	70x45	3750
FBI2				IMM	2	70x45	3609
FBI3				IMM	2	70x45	2161
RB5					2	70x140	4114
RB1					2	70x140	4114
RB3					1	70x140	4114
RB6					2	70x140	2666
RB2					2	70x140	2666
RB4					1	70x140	2666
FS1	LOFT FLOOR FIXING SLAT-SCHLAFBODEN BEFESTIGUNGSLEISTE-SLAAPVLOER BEVESTIGING PLINT 			2	45x70	2250	
FS2	LOFT FLOOR FIXING SLAT-SCHLAFBODEN BEFESTIGUNGSLEISTE-SLAAPVLOER BEVESTIGING PLINT 			2	45x70	1505	
F1	FLOORBOARD-FUSSBODENBRETT-PLANCHER  or-oder-ou			34+1 45+1	18x114 18x88	3540	
F2	FLOORBOARD-FUSSBODENBRETT-PLANCHER  or-oder-ou			34+1 45+1	18x114 18x88	2095	
L1	LOFT FLOOR BOARD-SCHLAFBODENBRETT- -SLAAPVLOERPLANK  or-oder-of			34+1 45+1	18x114 18x88	2095	
R1	ROOFBOARD-DACHBRETT-DAKPLANK  or-oder-of			120+2 156+2	18x114 18x88	2760	
House	4475420 Texas 44B	Material	File 4475420 Texas 44B.dwg	Sheet 13			

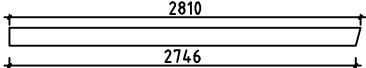  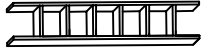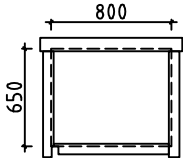Pos	4475420 Texas 44B	Pcs.	Profil (mm)	L (mm)
FF1	FLOOR FILLET-FUSSBODENLEISTE-BAGUETTE DE FINITION DE PLANCHER 		18x35	43.5m
GB1	GABLE BOARD-GIEBELBLENDE-GEVELPLANK 	4	18x120	2810
GS1	ROOF FELT FILLET-GIEBELLEISTE-GEVELLIJST 	4	18x70	2810
EB1	EAVE BOARD-TRAUFBRETT-AFDEKPLANK 	4	18x90	3390
ES1	EAVE SLAT-TRAUFENLEISTE-AFDEKLIJST 	4	30x40	3390
DB1	DIAMOND-RAUTE-DIAMANT 	2	18x90	200
AB1	ASSEMBLING BOARD-MONTAGE BOARD-MONTAGE PLANK 	9	15x30	30
SS1	STORM SLAT-STURMLEISTE-STORMLIJST 	4	18x35	2700
SS2	STORM SLAT-STURMLEISTE-STORMLIJST 	2	18x35	2200
RCM	ROOFBEAMS CONNECTING METAL-DACHBALKEN BEFESTIGUNGSMETALLE-DAKBALKEN POOLING METALEN 	5	ø6.0	200
WCM	WALLBEAMS CONNECTING METAL-WANDBOEHLEN BEFESTIGUNG METALLE-MUURBALKEN POOLING METALEN 	4	25	25
	SCREWS-SCHRAUBEN-SCHROEF FOR-FÜR-VOOR SS1, SS2 	18	ø6.0	50
	WASHER-SCHEIBE-SCHIJF FOR-FÜR-VOOR SS1, SS2 	18	ø6.0	18
	NAIL-NAGEL-NAGEL FOR-FÜR-VOOR FF1 	110	ø2.0	40
	NAIL-NAGEL-NAGEL FOR-FÜR-VOOR F1, F2, L1, R1 	1420	ø2.5	60
	SCREWS-SCHRAUBEN-SCHROEF FOR-FÜR-VOOR WCM 	16	ø3.5	35
	SCREWS-SCHRAUBEN-SCHROEF FOR-FÜR-VOOR GB1, GS1, EB1, ES1, DB1 	90	ø4.5	50
	SCREWS-SCHRAUBEN-SCHROEF FOR-FÜR-VOOR FS1, FS2 	20	ø4.5	70
	SCREWS-SCHRAUBEN-SCHROEF FOR-FÜR-VOOR RB1 - RB6, LB1 	30	ø6.0	160
	STAIRS-TREPPE-TRAP 	1	500	2540
	FRAME AROUND LOFT ENTRANCE-ZARGEN UM SCHLAFBODEN EINGANG -FRAME ROND SLAAPVLOOR ENTREE 	1	800	650
House 4475420 Texas 44B		Material	File 4475420 Texas 44B.dwg	Sheet 14

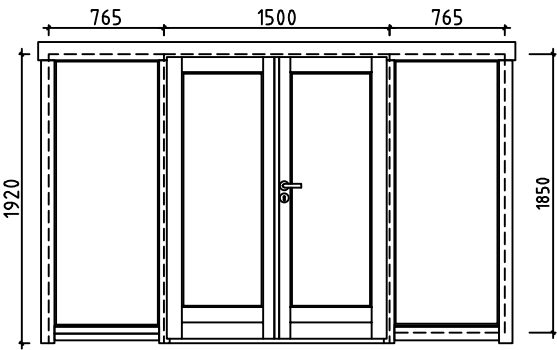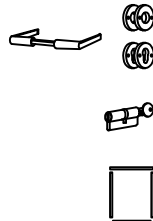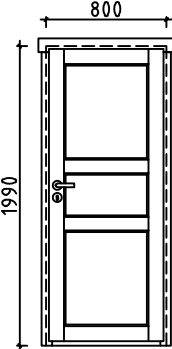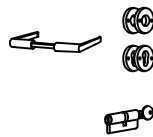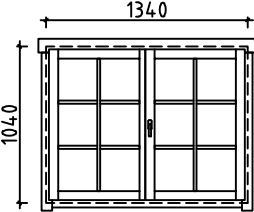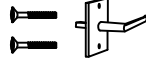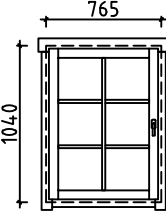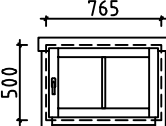Pos	Specification-Bestimmung-Omschrijving	Pcs	Profile (mm)	L (mm)		
	DOUBLEDOR-DOPELTÜR-DUBBELE DEUR (right-rechts-rechts) AST_PRE P WINDOW-FENSTER-VENSTER (closed-feststehend-gesloten) AST_ISO_K  	1	1500	1920		
		2	765	1850		
		1				
		1				
		1				
	INNER DOOR-INNENTÜR-BINNEN DEUR (1x right-rechts-droit; 1x left-links-links) AST  	P+V	1+1	800	1990	
		2				
		2				
	DOUBLE WINDOW-DOPPEL FENSTER-DUBBELE VENSTER (right-rechts-rechts) AST_PRE    	P	1	1340	1040	
		1				
		2				
		1				
	WINDOW-FENSTER-VENSTER (left-links-links) AST_PRE    	V	1	765	1040	
		1				
		1				
		1				
	WINDOW-FENSTER-VENSTER (right-rechts-rechts) AST_PRE    	P	1	765	500	
		1				
		1				
		1				
House	4475420 Texas 44B	Material	File	4475420 Texas 44B.dwg	Sheet	15