



Name	Mölln 44	Sheet	1
Drawing	3D	Scale	
Profile	44X135	Date	04.06.2020
Drawer	2	File	Mölln 44 3D 1.dwg




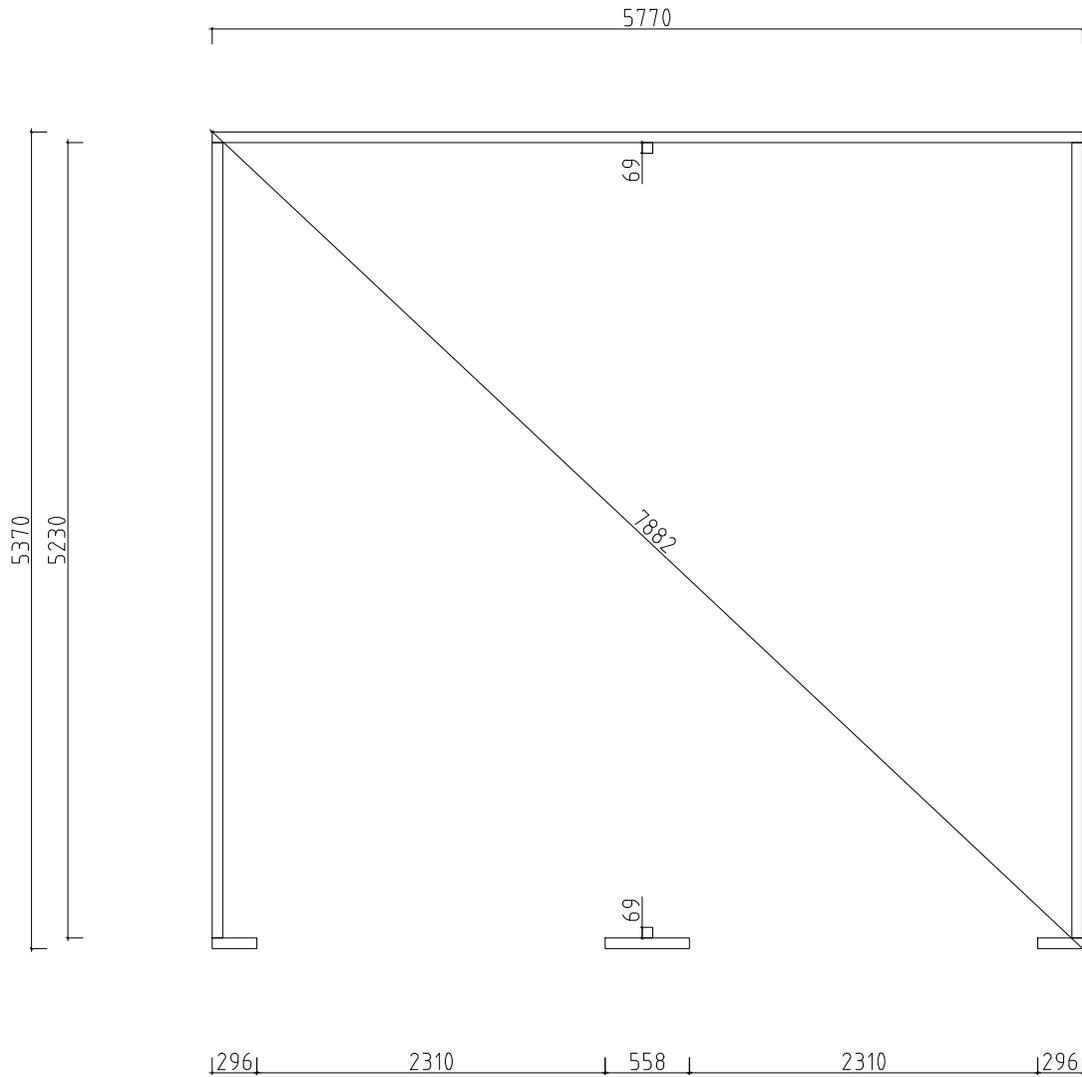


Model	Mölln 44	Page	3
Drawing	FLOORBEAMS-FUSSBODENBALKEN-VLOERBALKEN	Scale	1:50
Material	70x45	Date	04.06.2020
Drawn by	2	File	Mölln 44.dwg

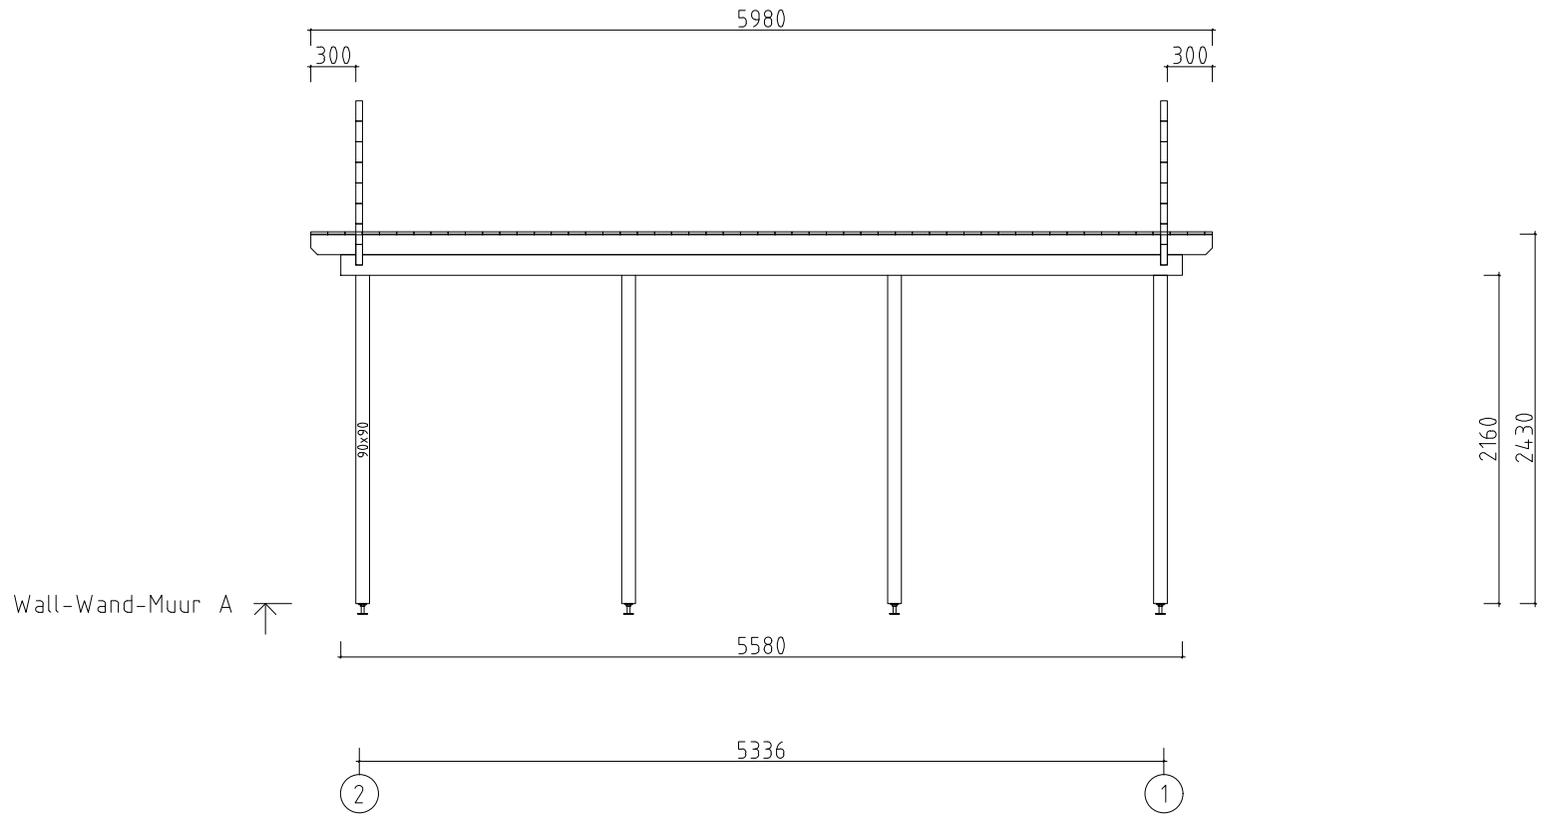


Model	Mölln 44	Page	4
Drawing	WALL-WAND-MUUR A	Scale	1:50
Material	44x135	Date	04.06.2020
Drawn by	2	File	Mölln 44.dwg

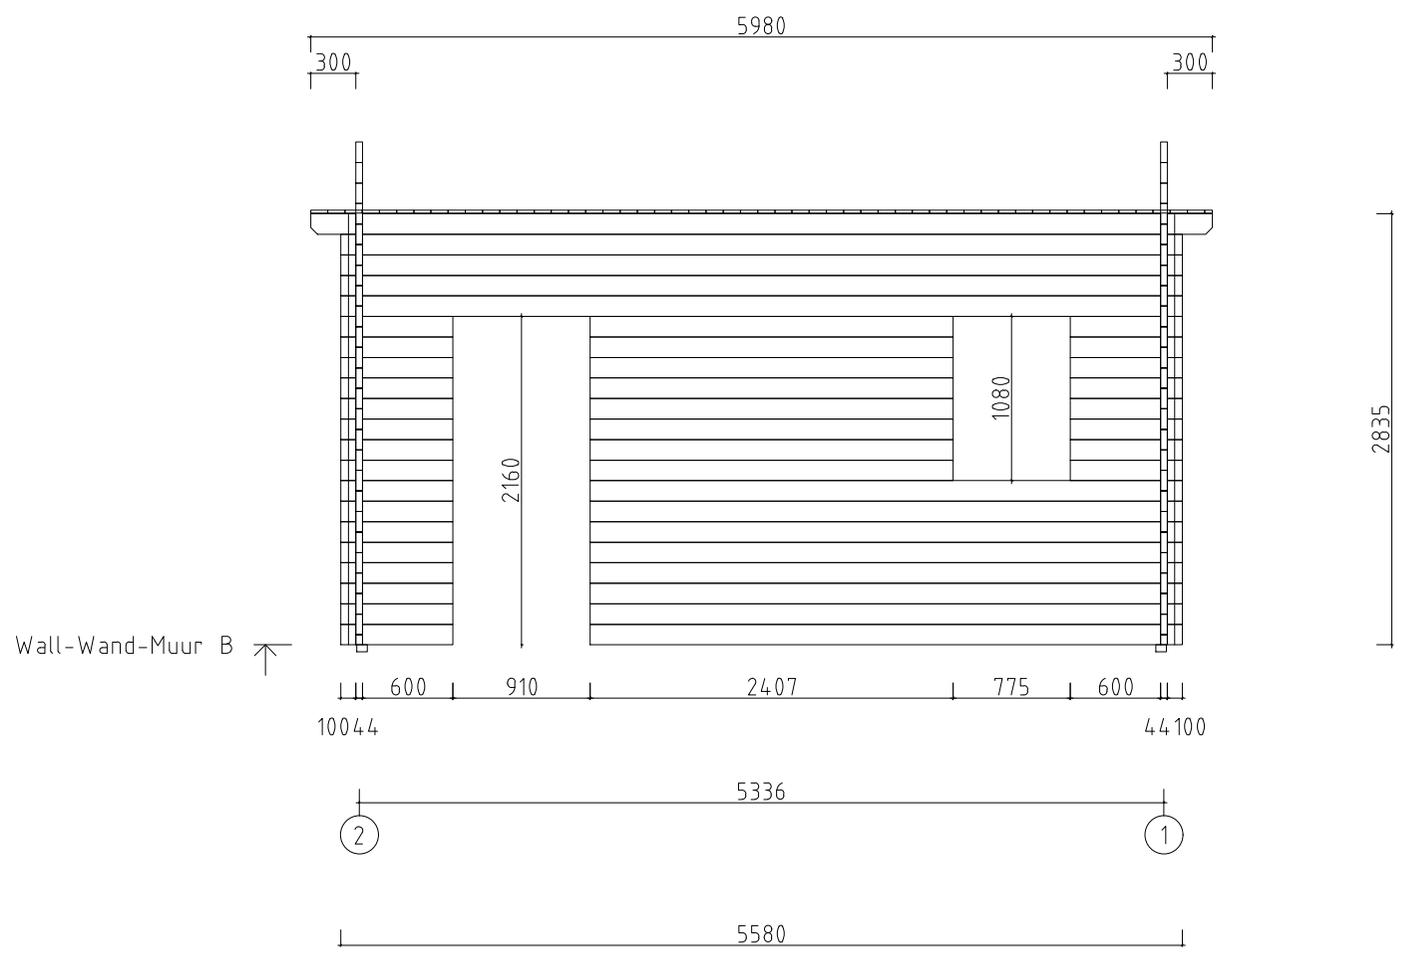


Model	Mölln 44	Page	5
Drawing	WALL-WAND-MUUR B	Scale	1:50
Material	44x135	Date	04.06.2020
Drawn by	2	File	Mölln 44.dwg

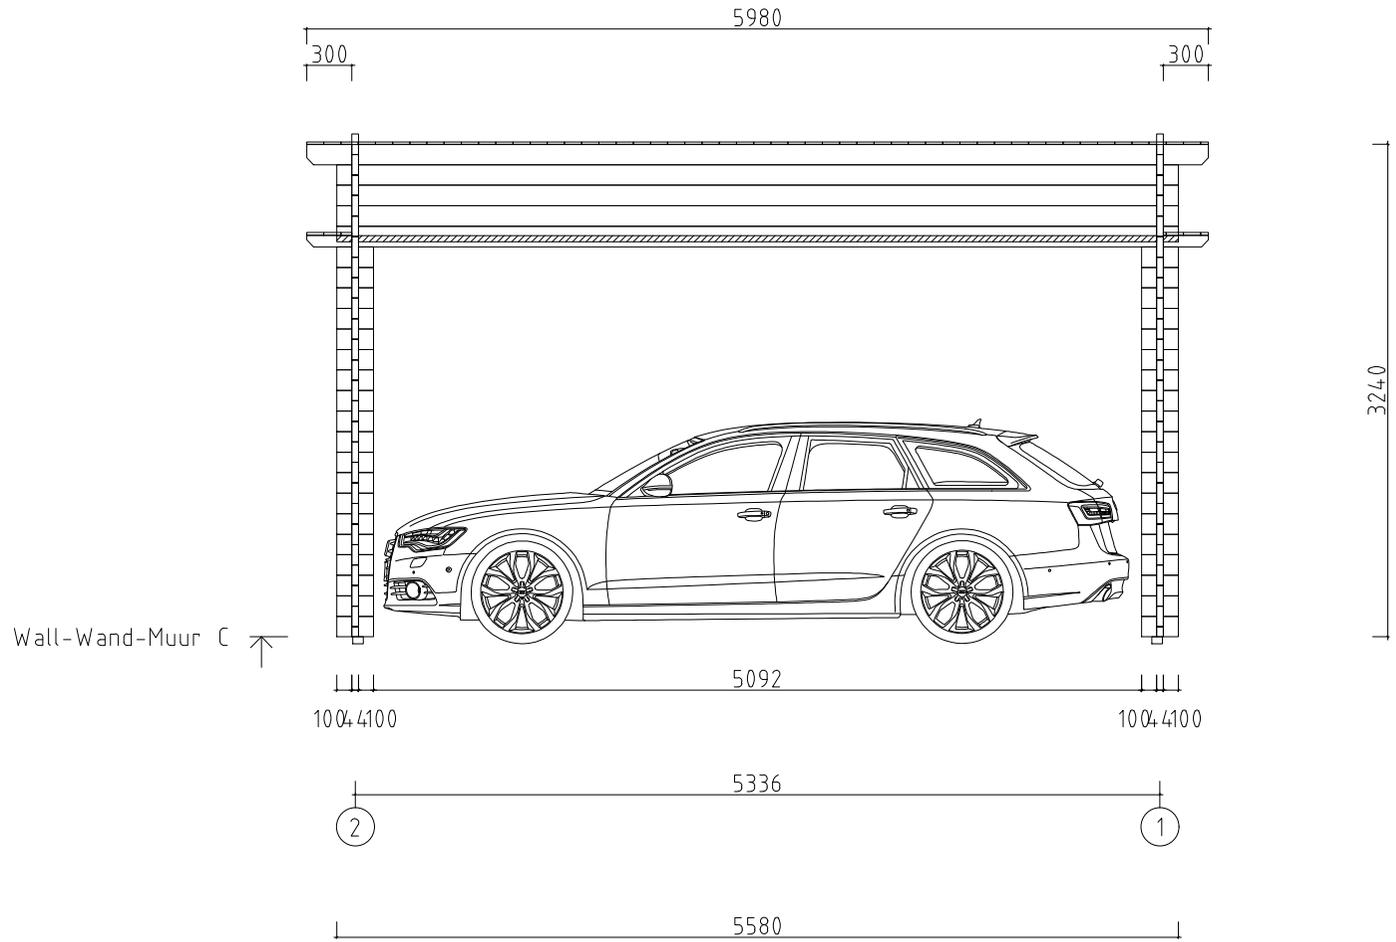


Model	Mölln 44	Page	6
Drawing	WALL-WAND-MUUR C	Scale	1:50
Material	44x135	Date	04.06.2020
Drawn by	2	File	Mölln 44.dwg

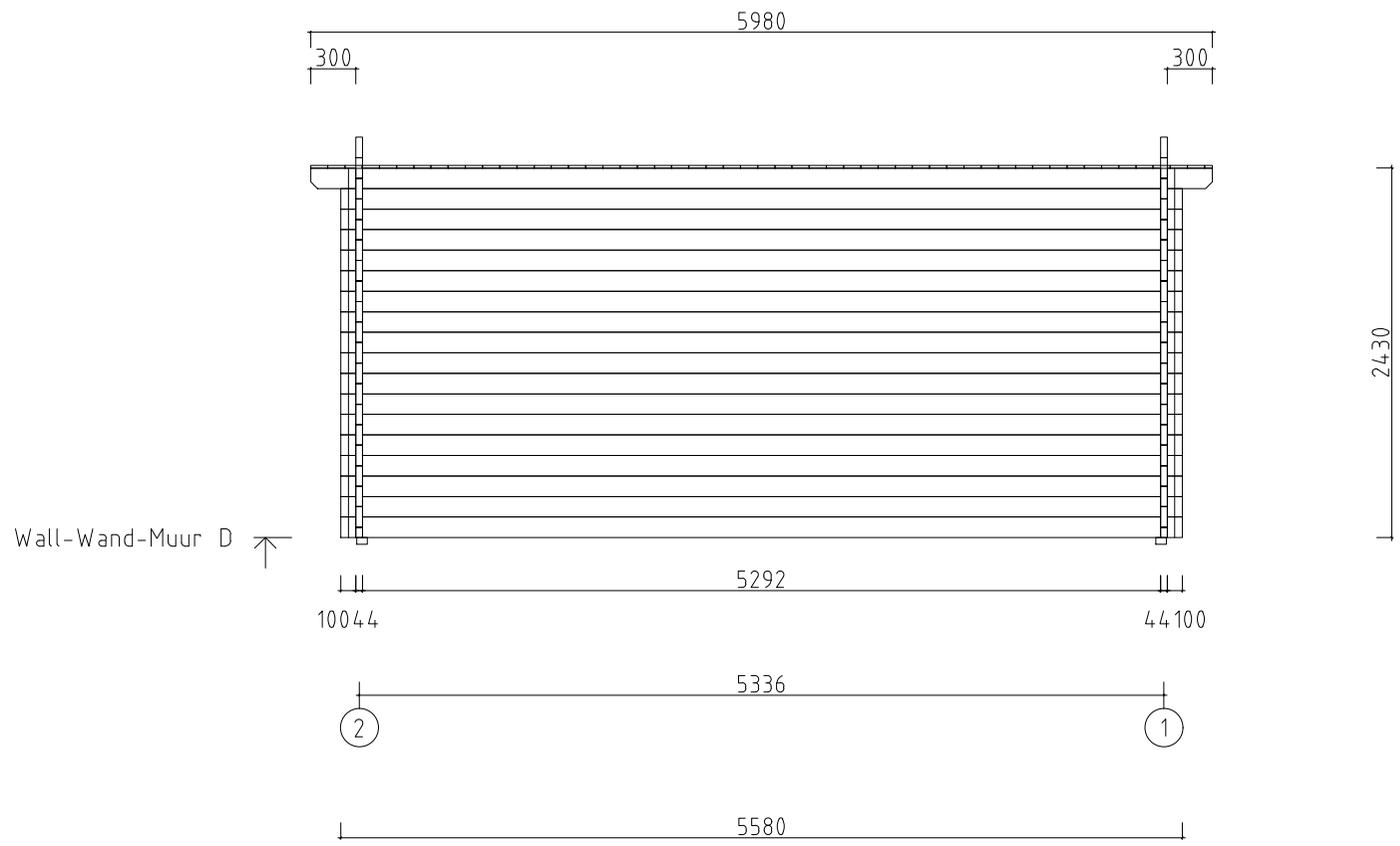

Model	Mölln 44	Page	7
Drawing	WALL-WAND-MUUR D	Scale	1:50
Material	44x135	Date	04.06.2020
Drawn by	2	File	Mölln 44.dwg



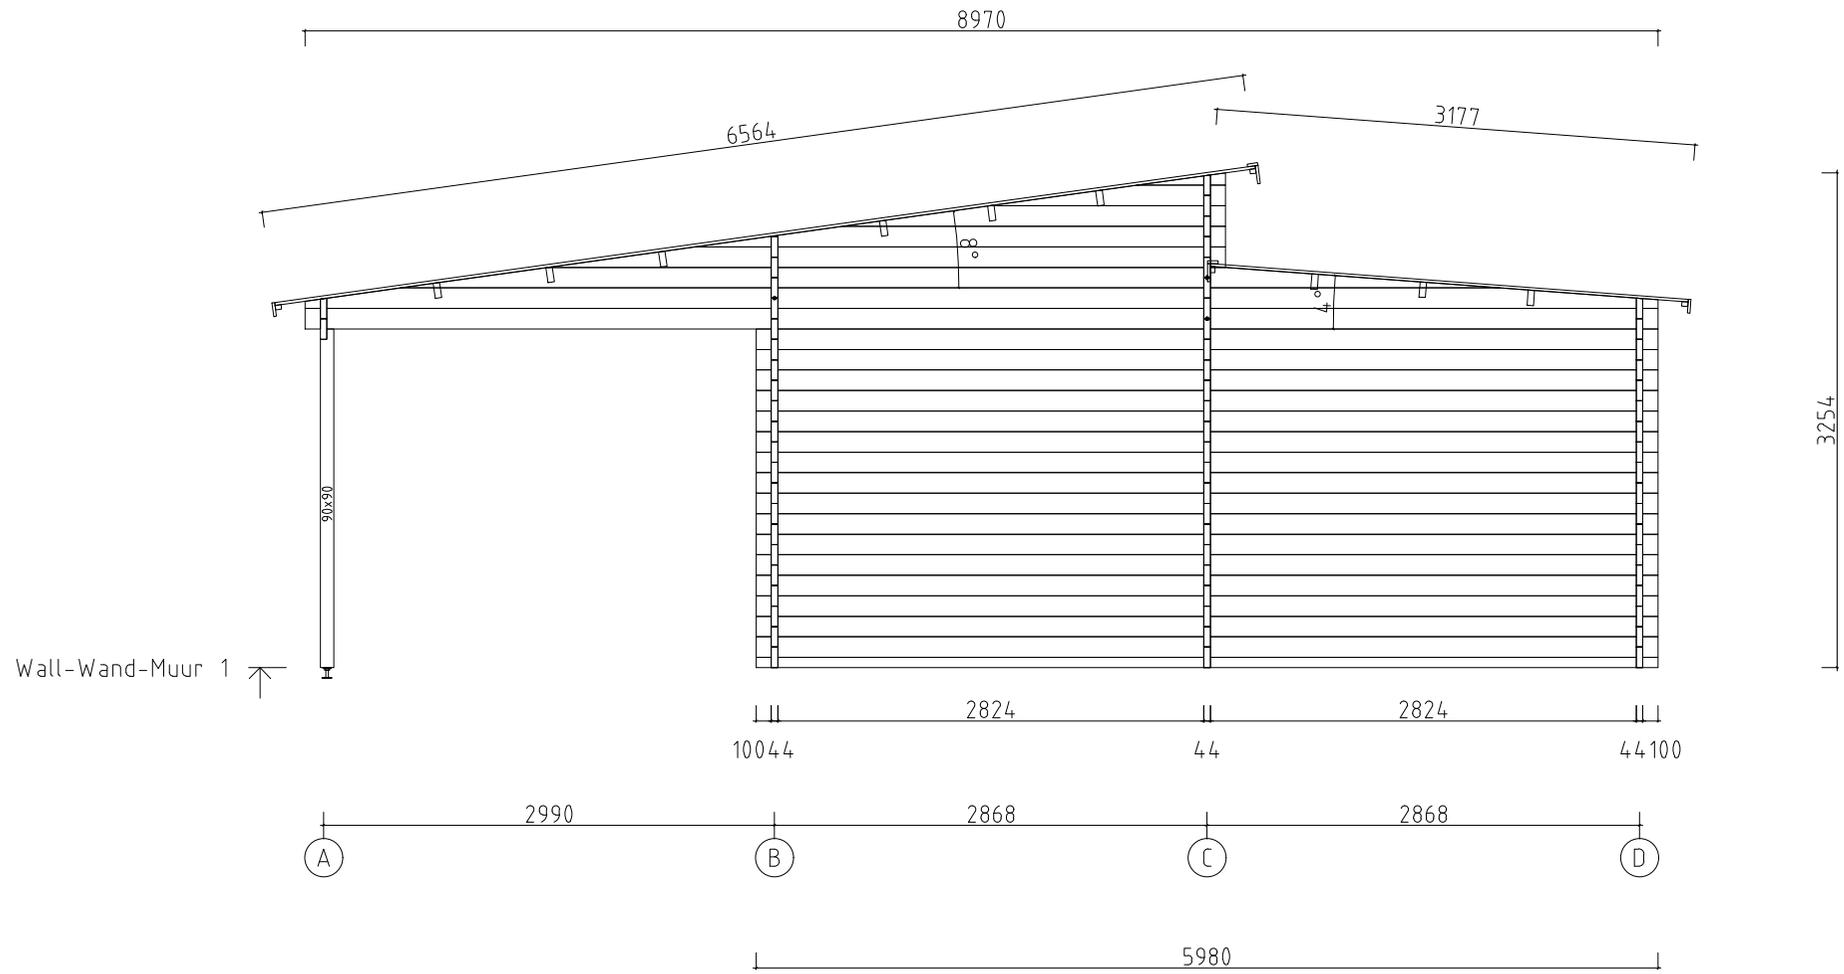


Model	Mölln 44	Page	8
Drawing	WALL-WAND-MUUR 1	Scale	1:50
Material	44x135	Date	04.06.2020
Drawn by	2	File	Mölln 44.dwg

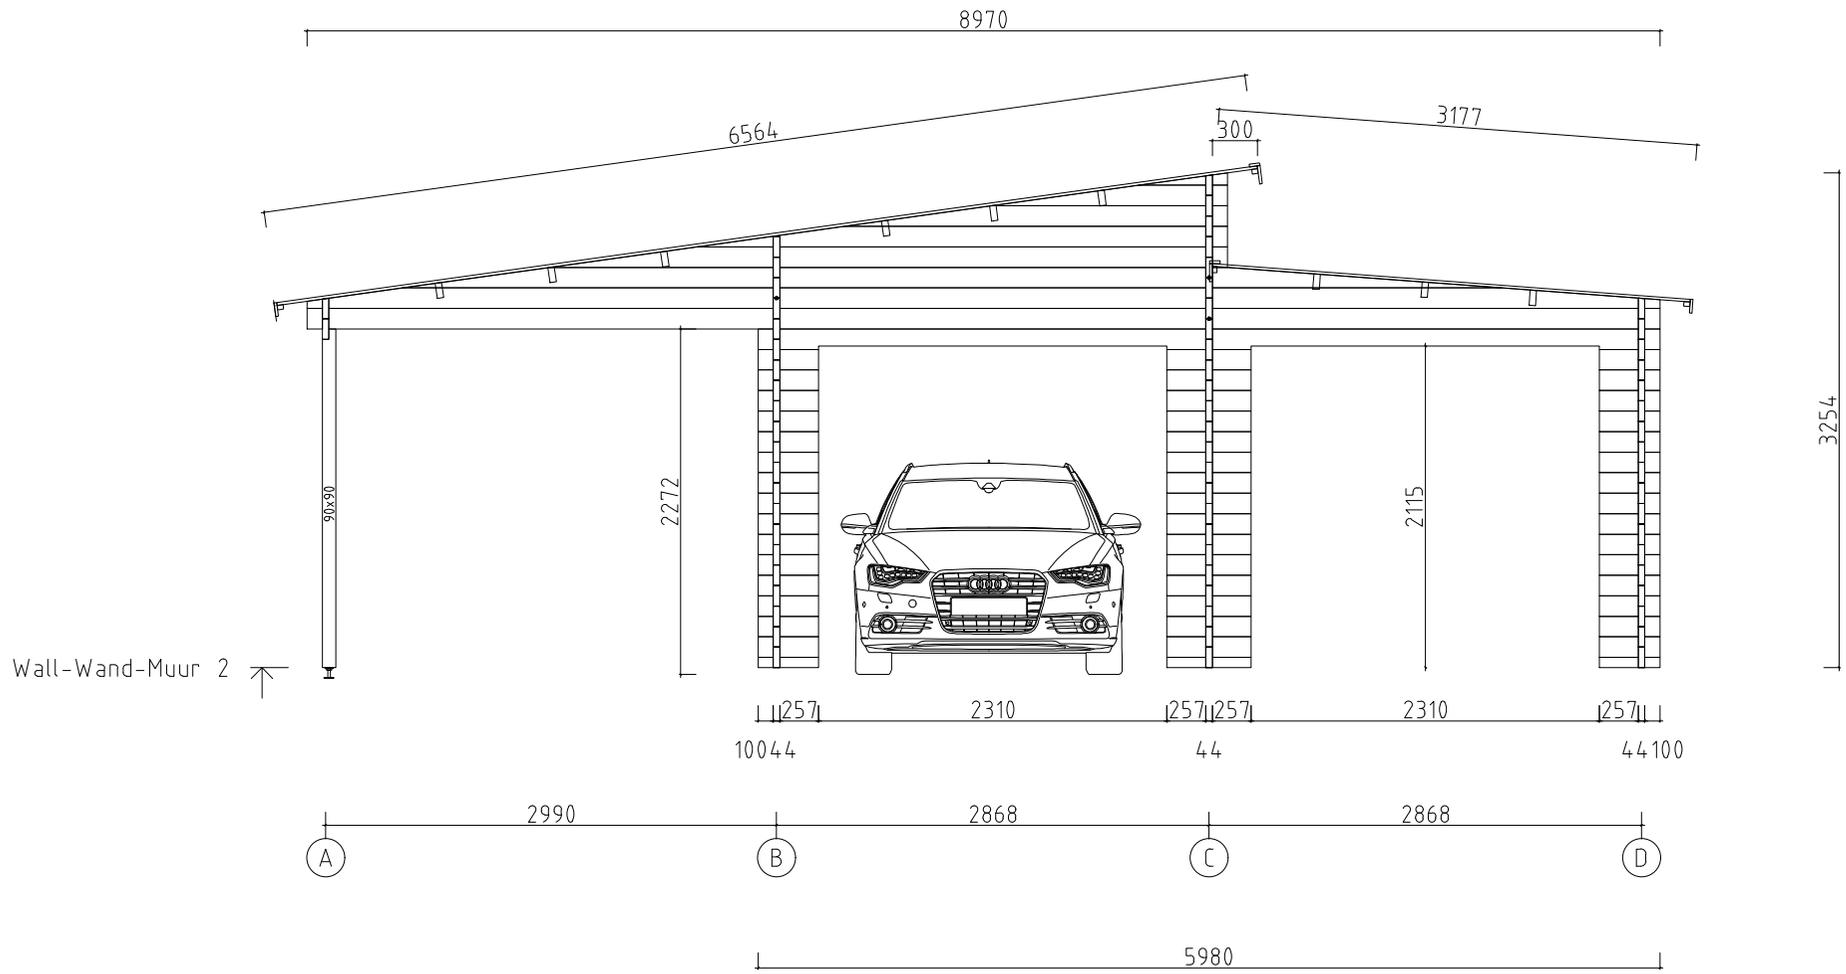

Wall-Wand-Muur 2

Model	Mölln 44	Page	9
Drawing	WALL-WAND-MUUR 2	Scale	1:50
Material	44x135	Date	04.06.2020
Drawn by	2	File	Mölln 44.dwg

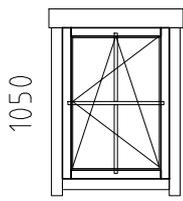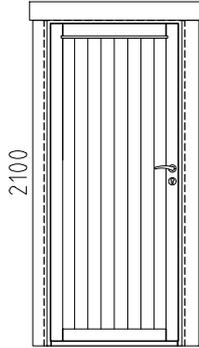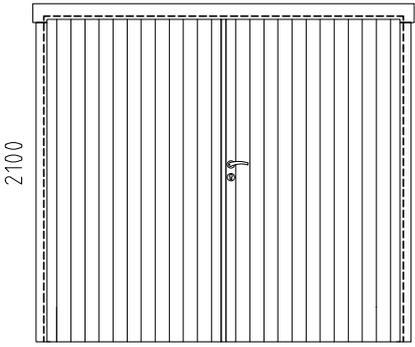Pos	Mölln 44 Piece list - Stückliste - Stuklijst	Q.	P (mm)	L (mm)
	WINDOW - FENSTER - VENSTER, ORT 1H  765 	R	1	765x1050
	DOOR-TÜR-DEUR, AST PRE  900 	L	1	900x2100
	DOOR-TÜR-DEUR, GVP PRE  2300 	R	2	2300x2100
Nimi/kood	Mölln 44	Kuup.	04.06.2020	Leht A/U

PRODUCED BY AN AUTODESK STUDENT VERSION

PRODUCED BY AN AUTODESK STUDENT VERSION