




Name	Westerland 44	Sheet	1
Drawing	3D	Scale	
Profile	44X135	Date	01.06.2020
Drawer	2	File	Westerland 44 3D.dwg

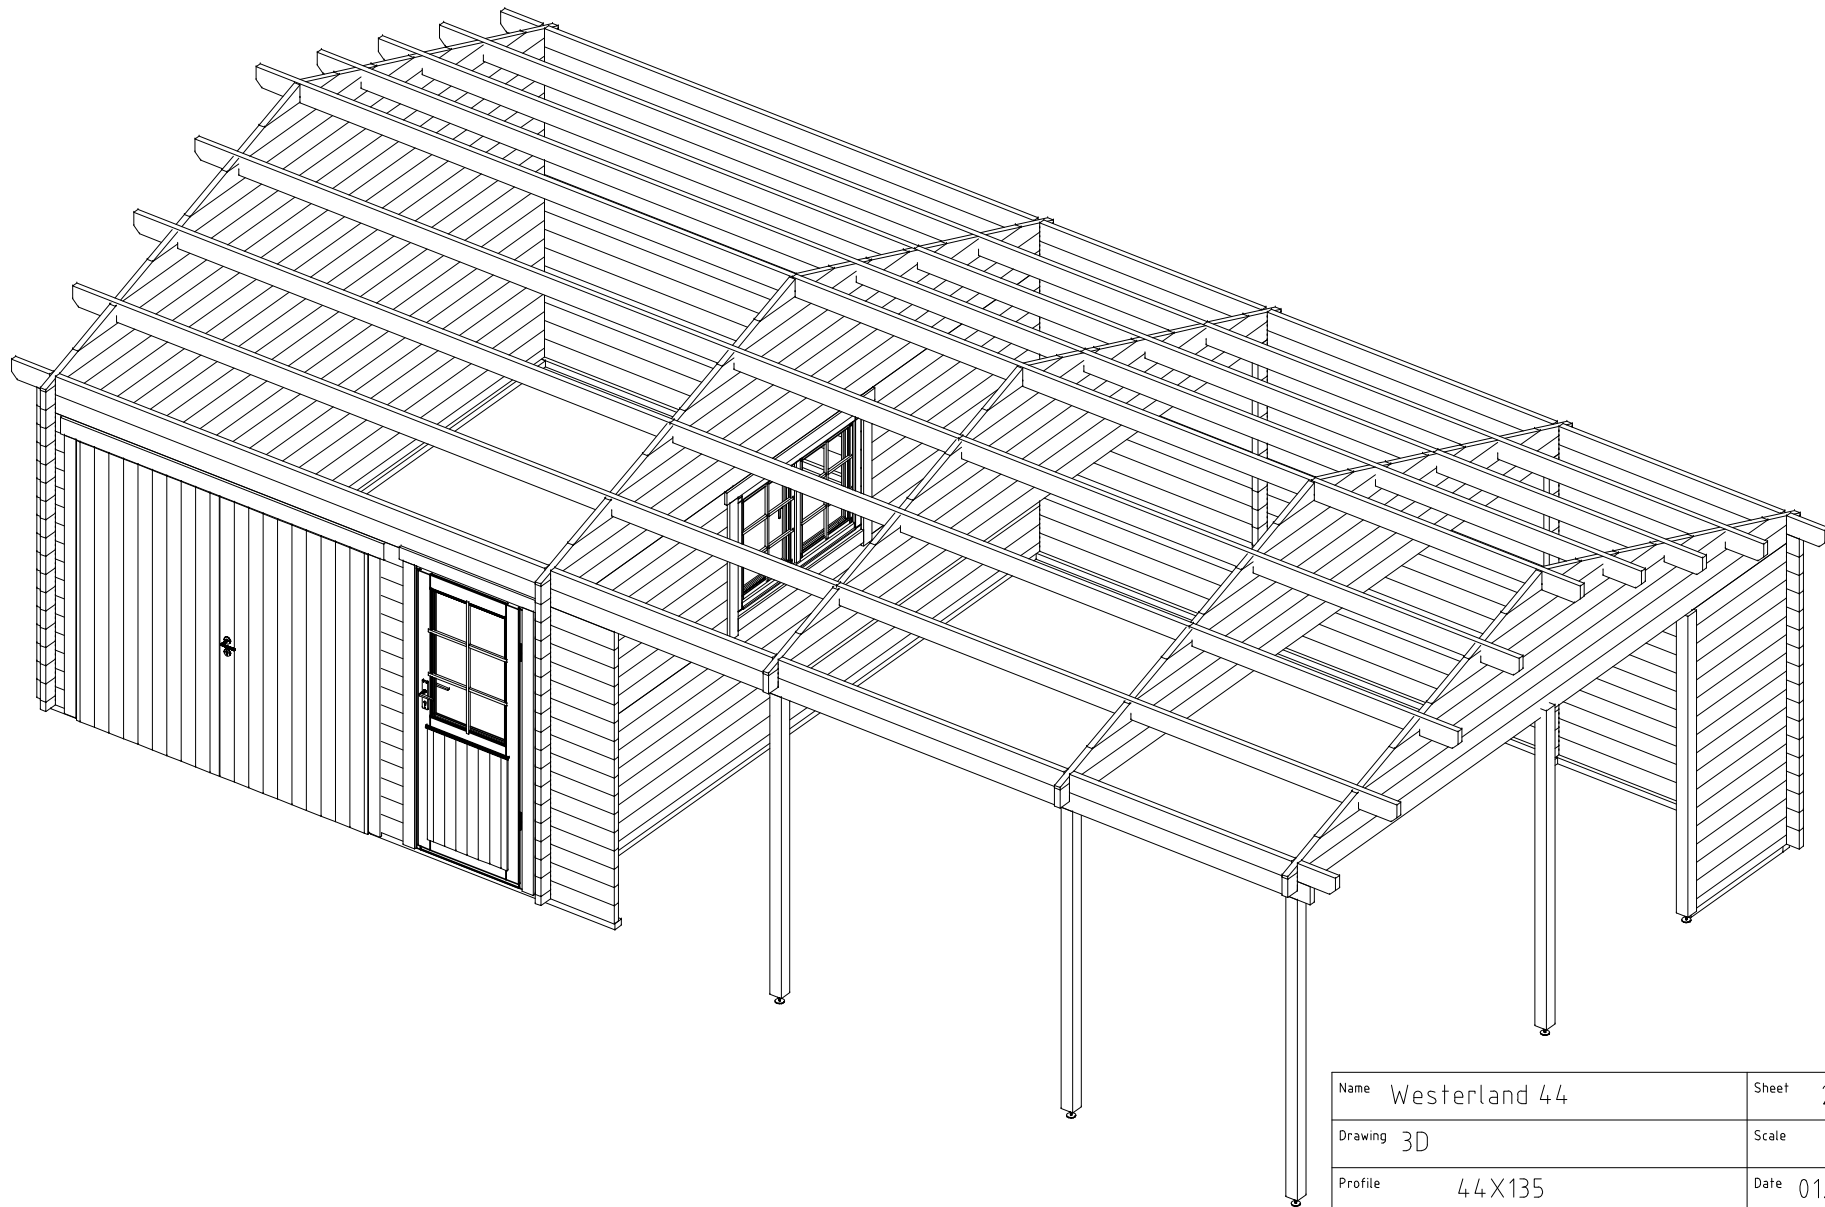


Name	Westerland 44	Sheet	2
Drawing	3D	Scale	
Profile	44X135	Date	01.06.2020
Drawer	2	File	Westerland 44 3D.dwg

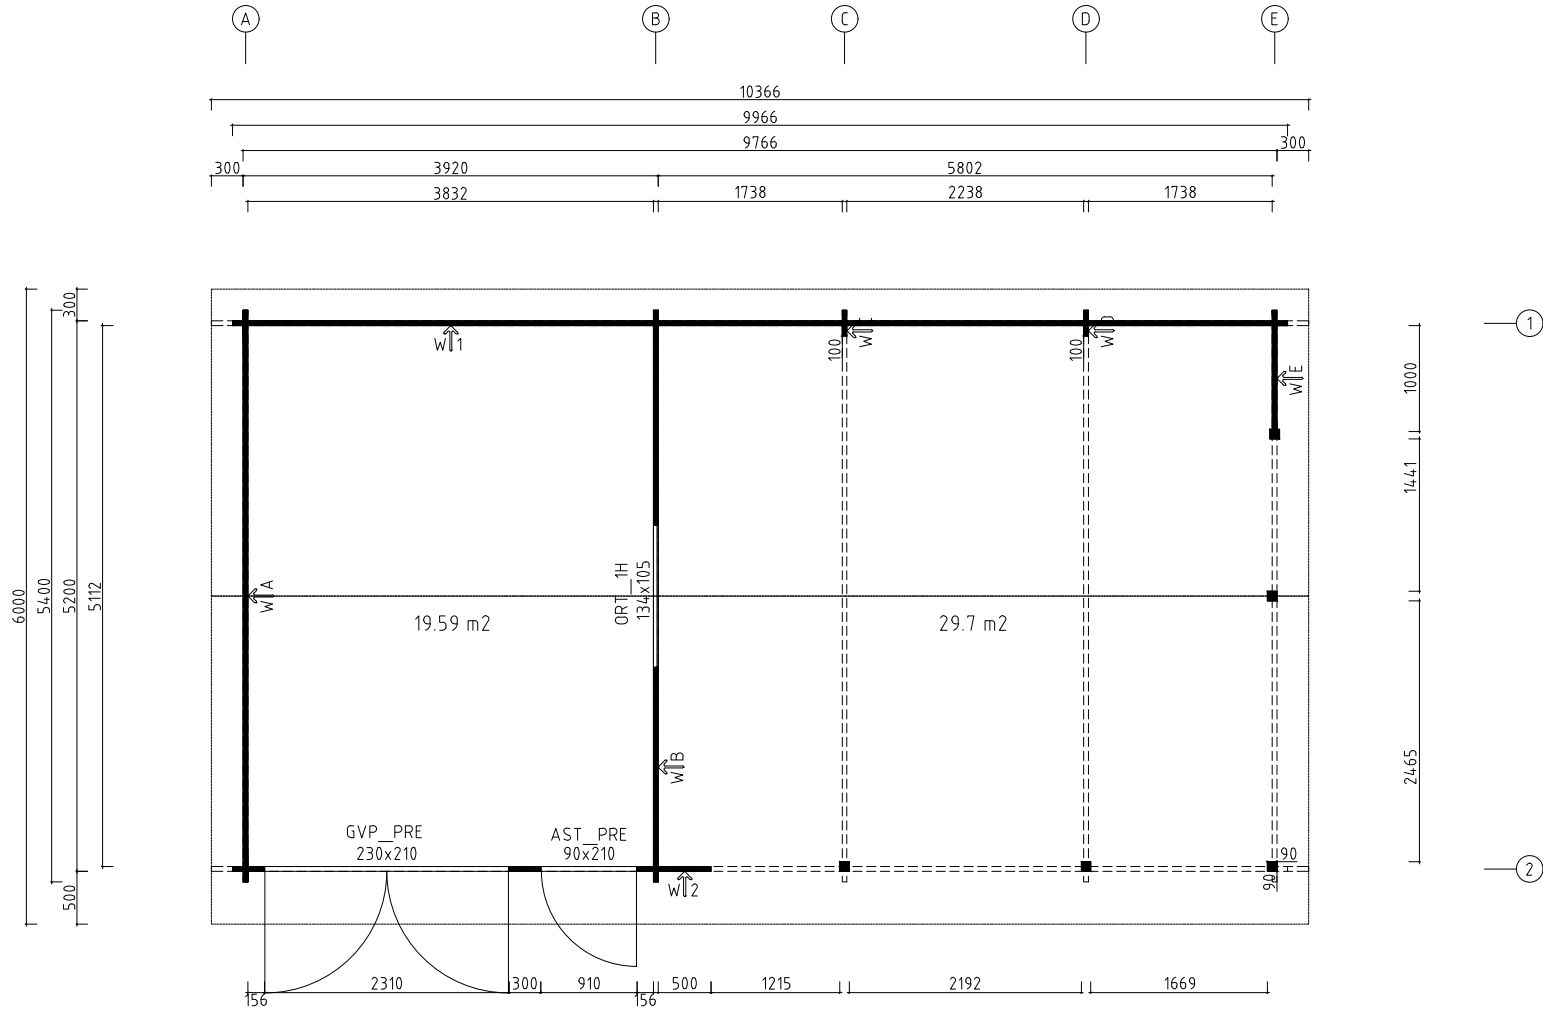

Model	Westerland 44	Page	3
Drawing	Grundplan-Grundplan-Plan	Scale	1:50
Material	44x135	Date	01.06.2020
Drawn by	2	File	Westerland 44.dwg

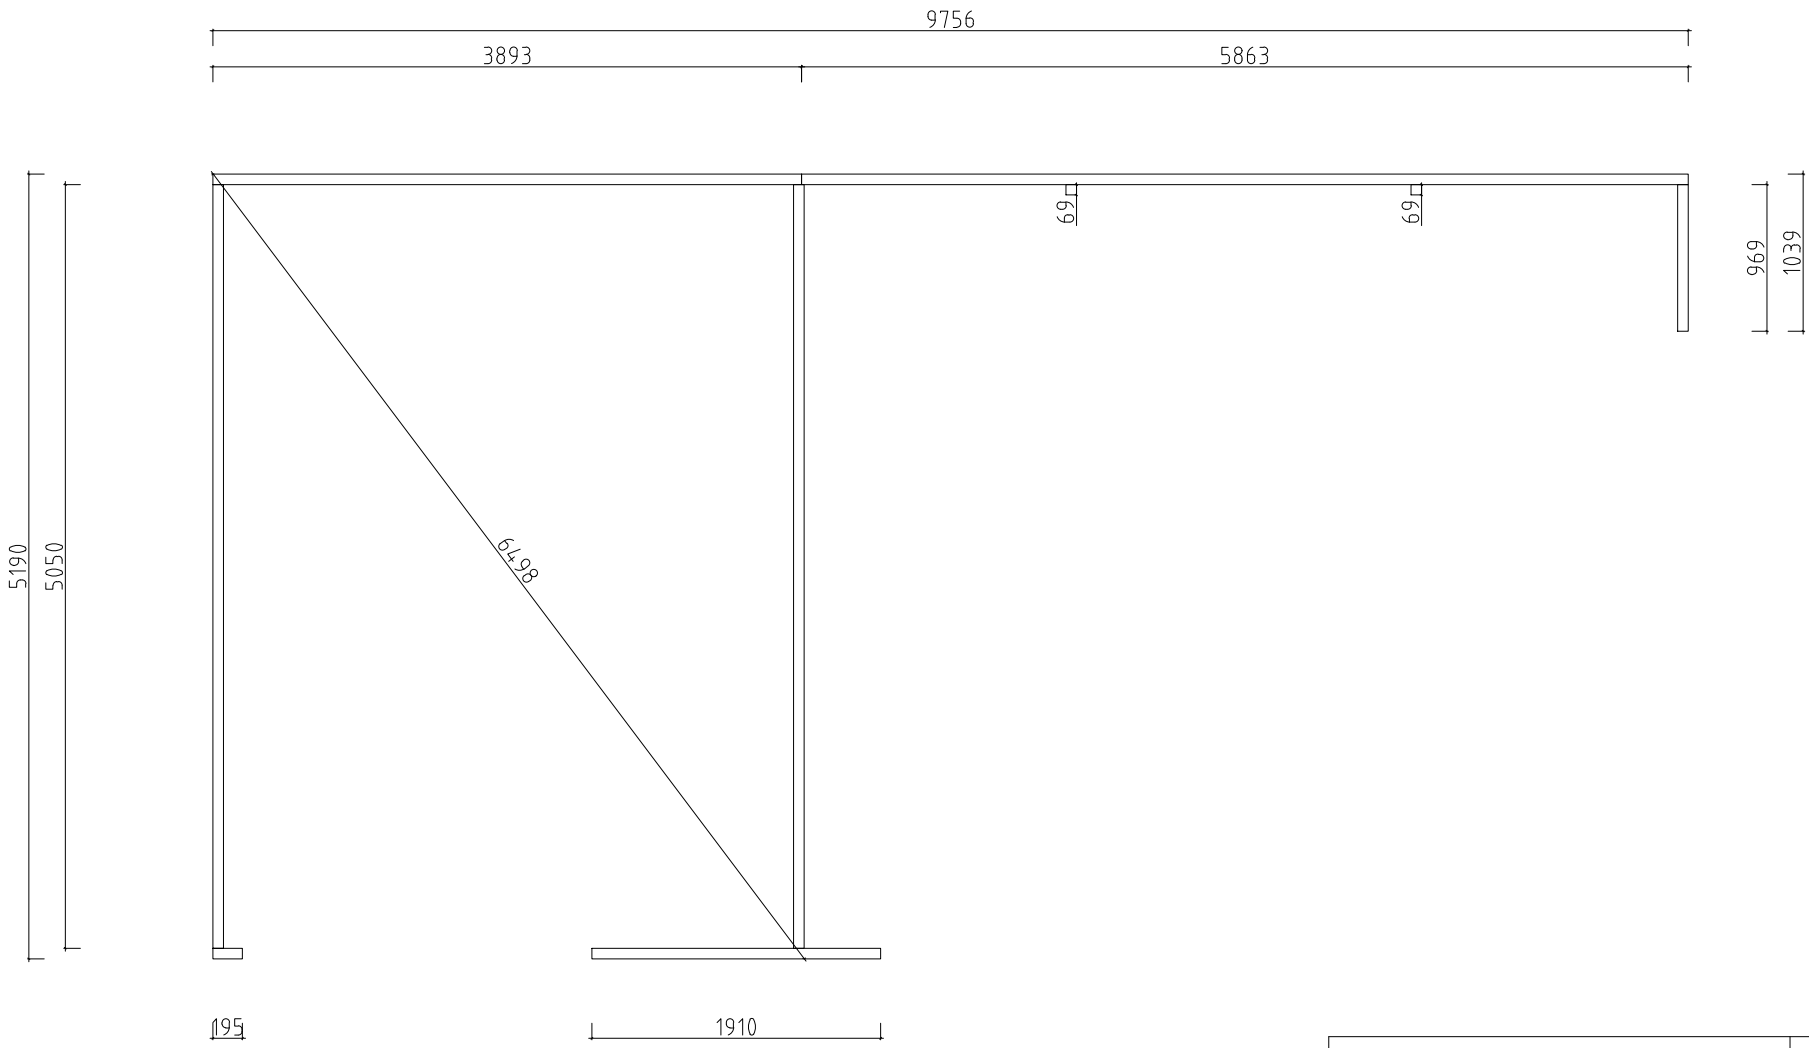


Model	Westerland 44	Page	4
Drawing	FLOORBEAMS-FUSSBODENBALKEN-VLOERBALKEN	Scale	1:50
Material	70x45	Date	01.06.2020
Drawn by	2	File	Westerland 44.dwg

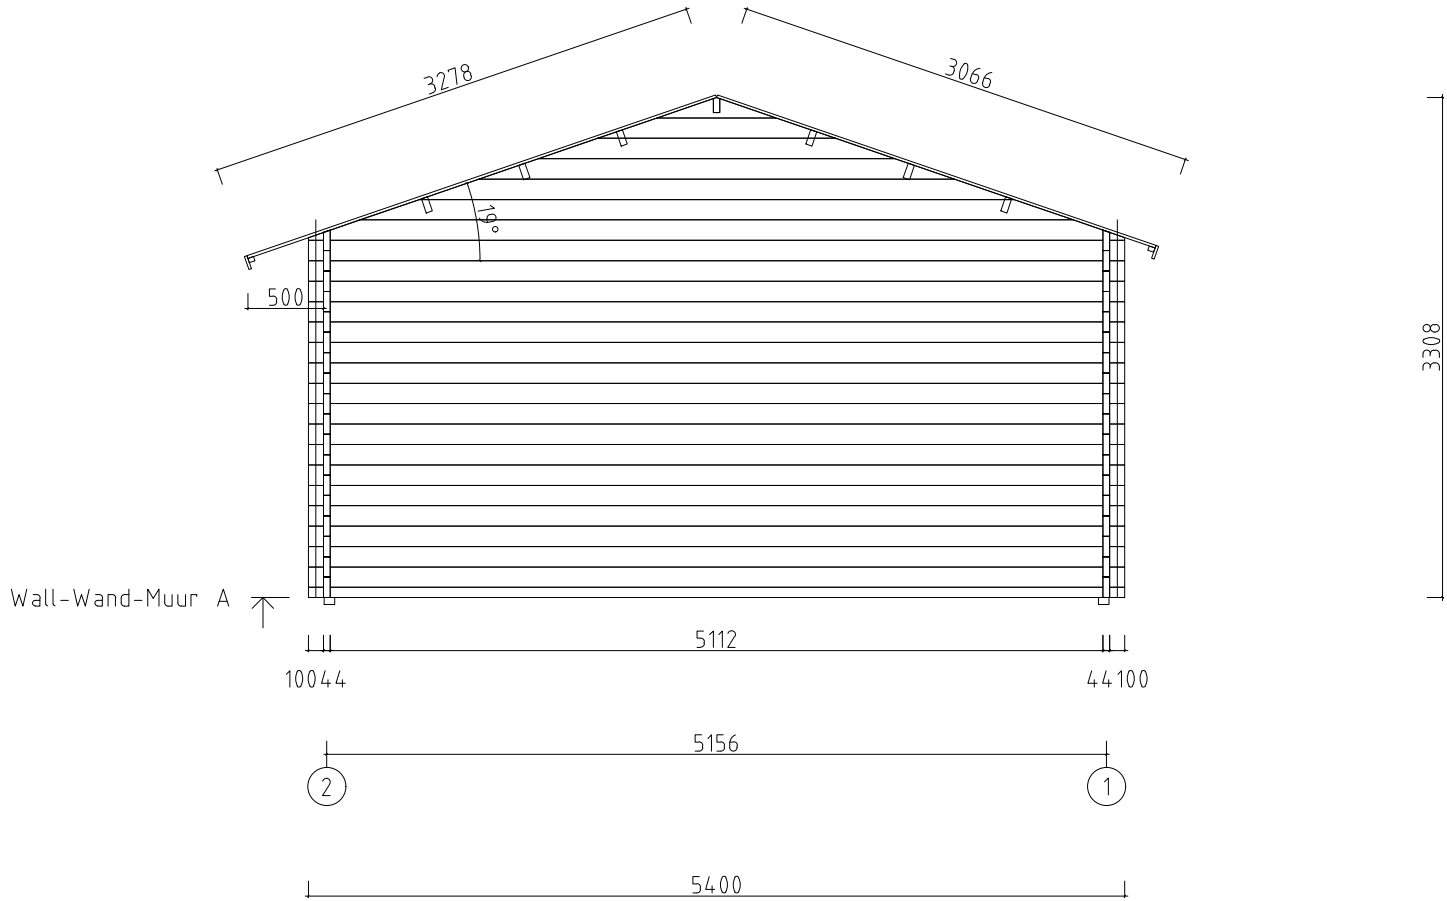


Wall-Wand-Muur A

Model	Westerland 44	Page	5
Drawing	WALL-WAND-MUUR A	Scale	1:50
Material	44x135	Date	01.06.2020
Drawn by	2	File	Westerland 44.dwg

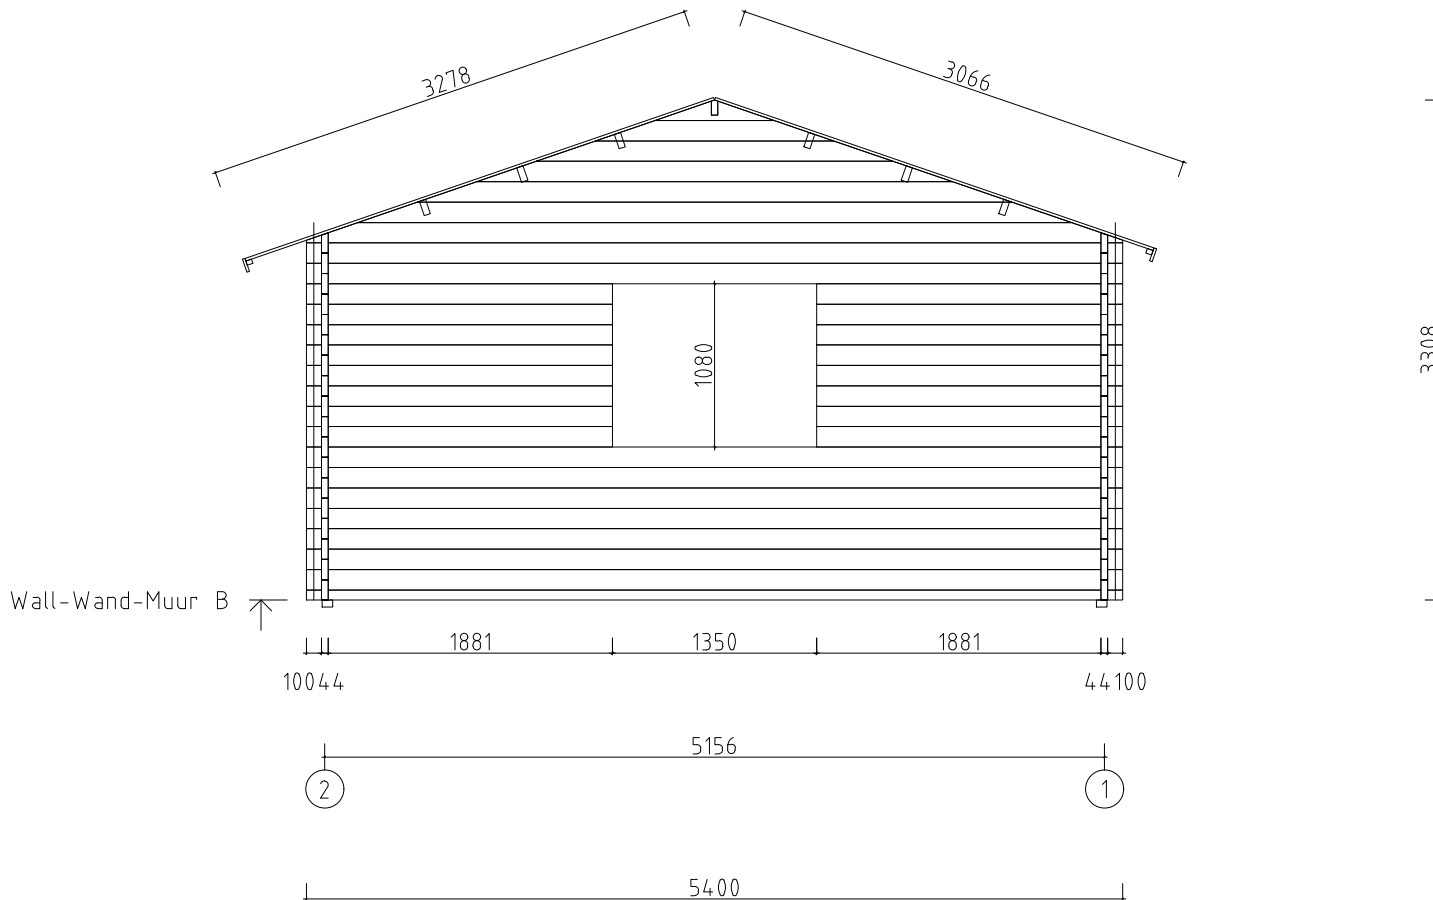


Model	Westerland 44	Page	6
Drawing	WALL-WAND-MUUR B	Scale	1:50
Material	44x135	Date	01.06.2020
Drawn by	2	File	Westerland 44.dwg

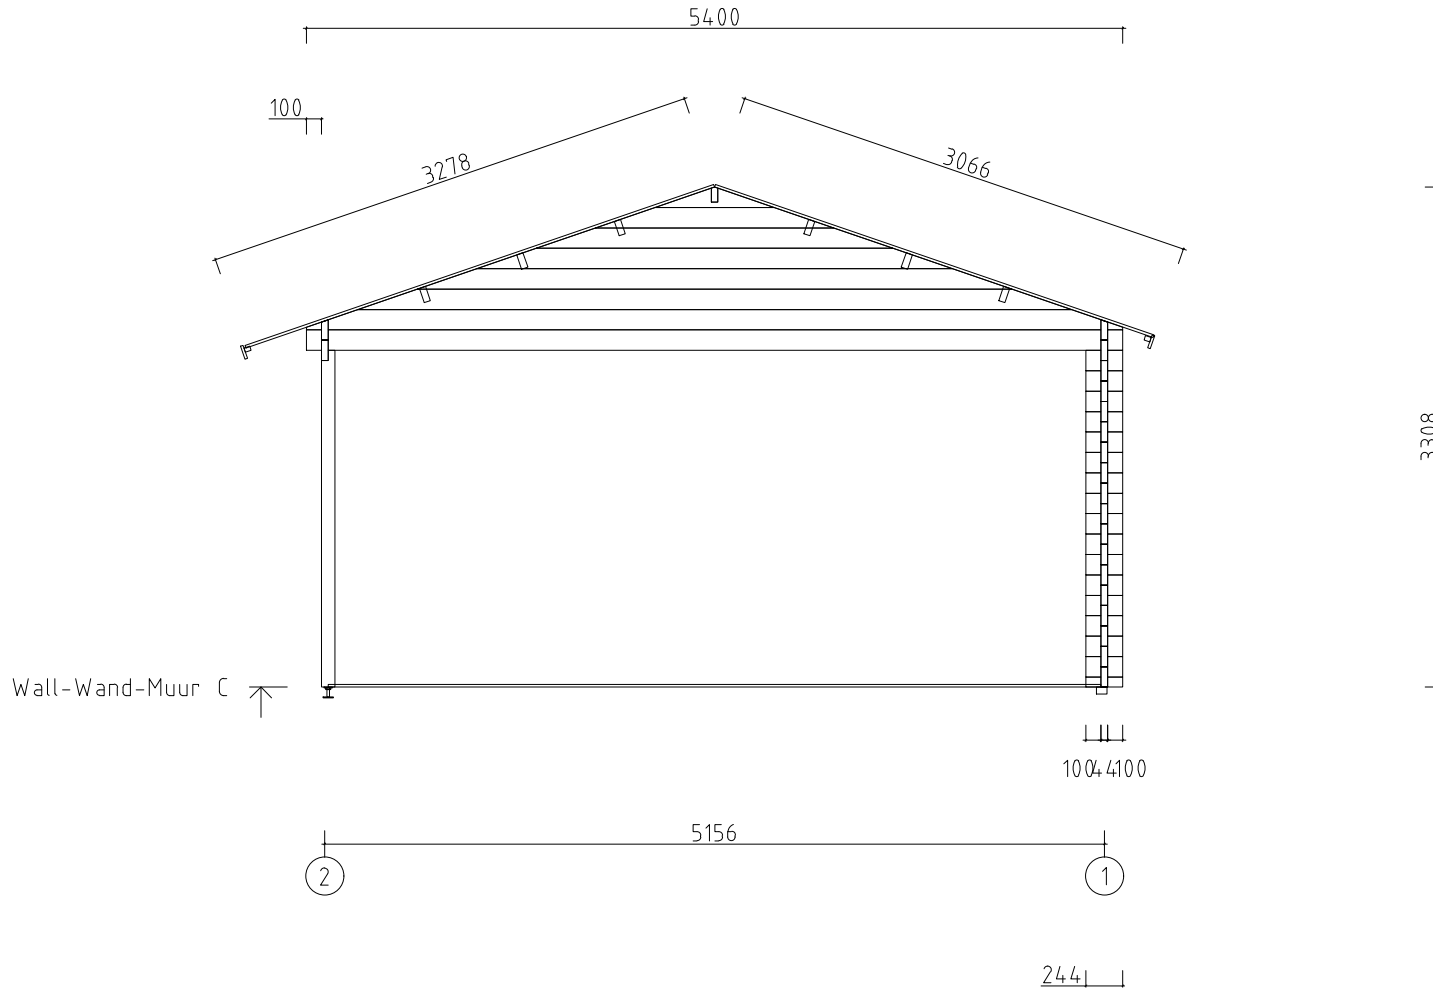

PRODUCED BY AN AUTODESK STUDENT VERSION

PRODUCED BY AN AUTODESK STUDENT VERSION


Model	Westerland 44	Page	7
Drawing	WALL-WAND-MUUR C	Scale	1:50
Material	44x135	Date	01.06.2020
Drawn by	2	File	Westerland 44.dwg

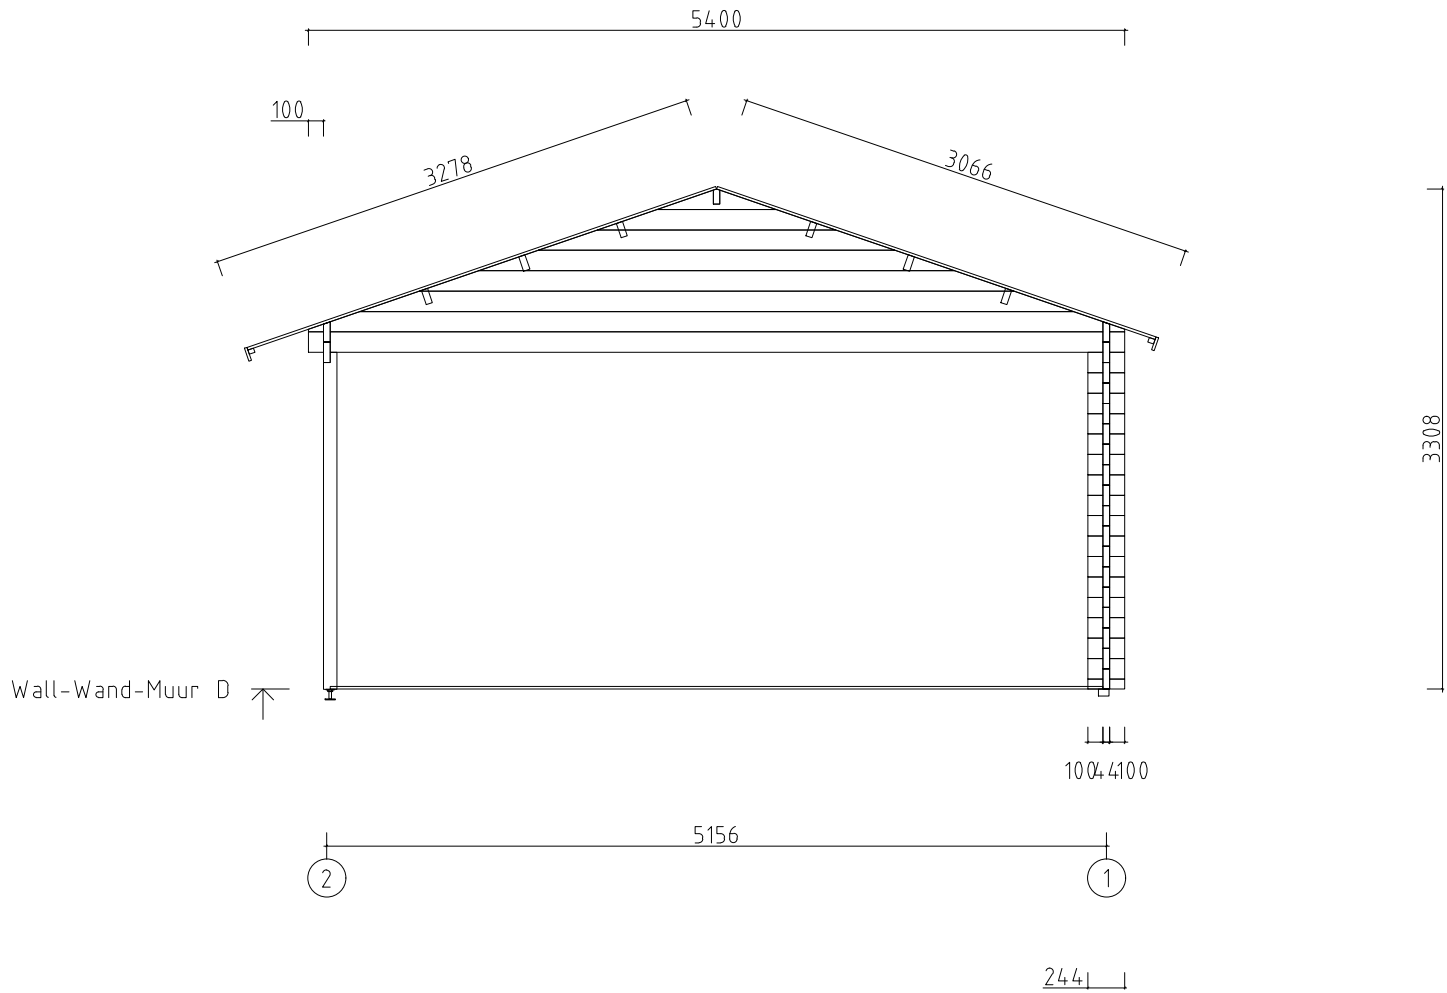


PRODUCED BY AN AUTODESK STUDENT VERSION

PRODUCED BY AN AUTODESK STUDENT VERSION

Model	Westerland 44	Page	8
Drawing	WALL-WAND-MUUR D	Scale	1:50
Material	44x135	Date	01.06.2020
Drawn by	2	File	Westerland 44.dwg

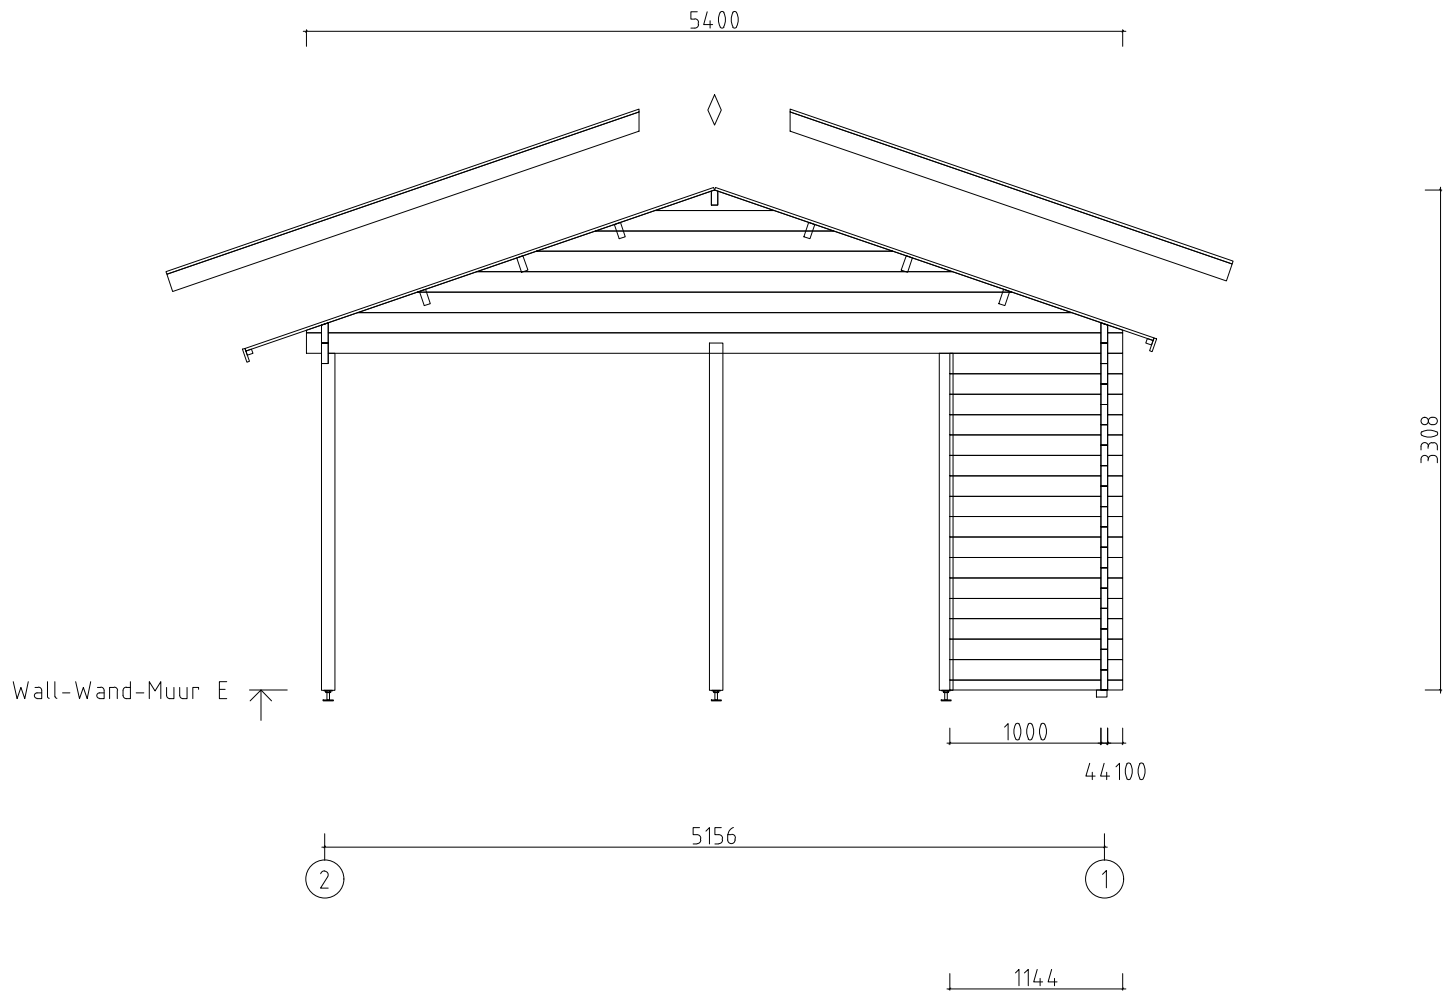


Model	Westerland 44	Page	9
Drawing	WALL-WAND-MUUR E	Scale	1:50
Material	44x135	Date	01.06.2020
Drawn by	2	File	Westerland 44.dwg

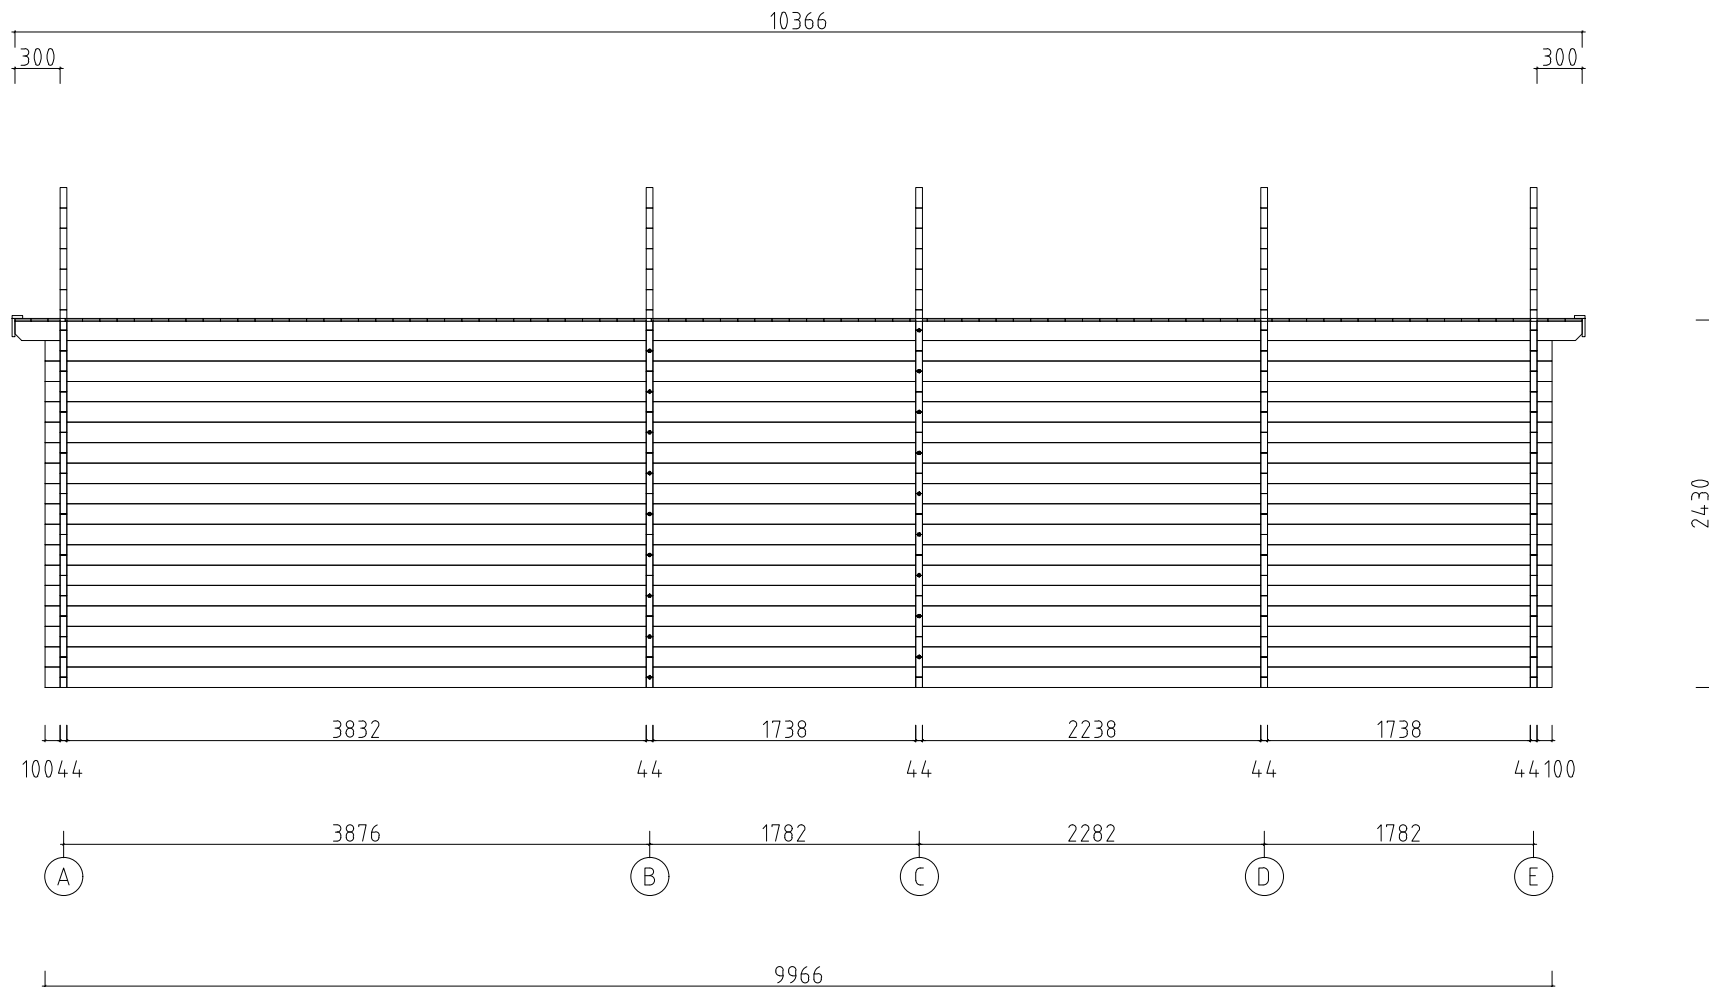




Wall-Wand-Muur 1 ↗

Model	Westerland 44	Page	10
Drawing	WALL-WAND-MUUR 1	Scale	1:50
Material	44x135	Date	01.06.2020
Drawn by	2	File	Westerland 44.dwg

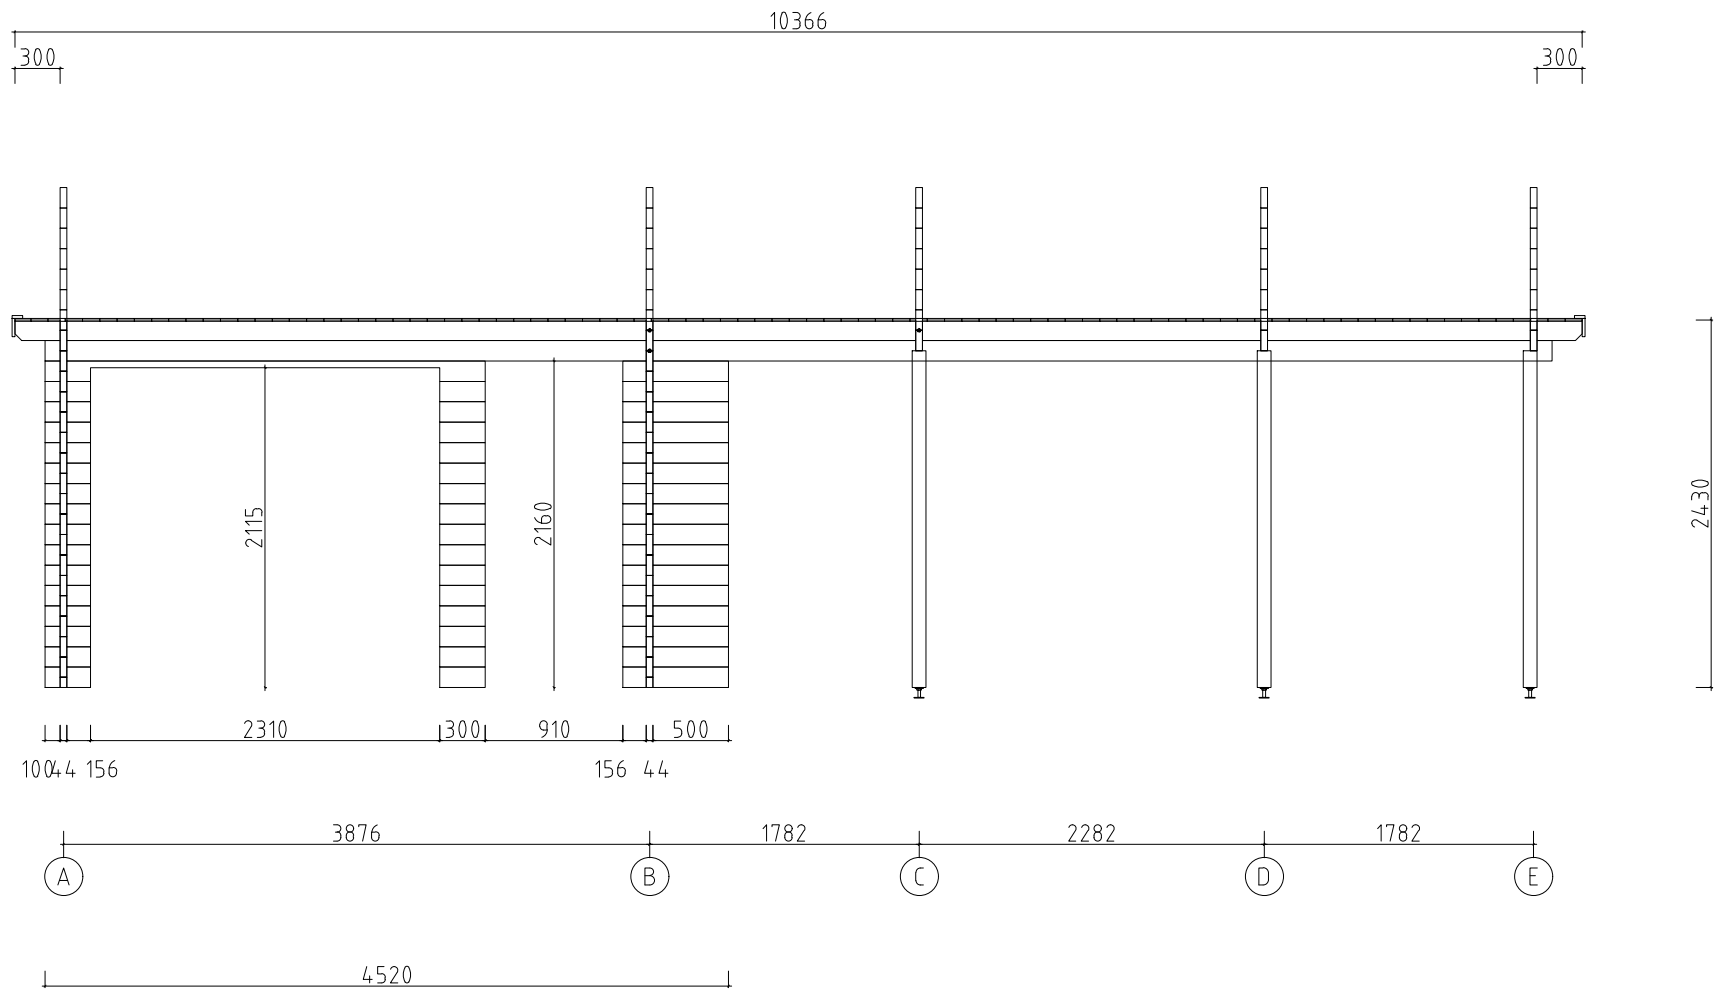

Wall-Wand-Muur 2

Model	Westerland 44	Page	11
Drawing	WALL-WAND-MUUR 2	Scale	1:50
Material	44x135	Date	01.06.2020
Drawn by	2	File	Westerland 44.dwg

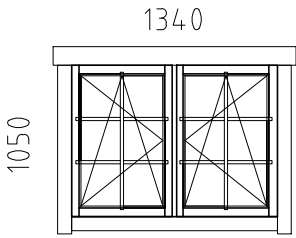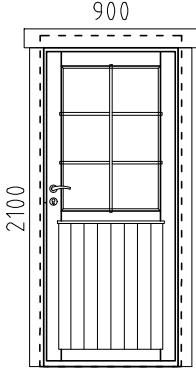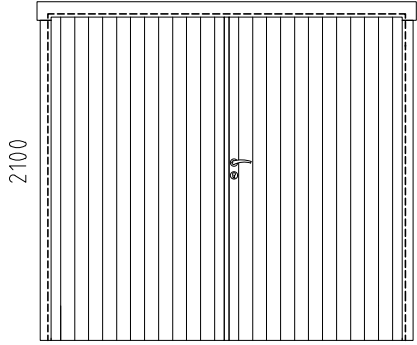Pos	Specification-Bestimmung-Omschrijving Westerland 44	Pcs	Profil,Profile (mm)	L (mm)
ORT 1H	WINDOW - FENSTER - VENSTER, ORT 1F 	R	1	1340x1050
	DOOR-TÜR-DEUR, AST PRE 	R	1	900x2100
	DOOR-TÜR-DEUR, AST PRE 	R	1	2300x2100
	Model Westerland 44	Material 44x135	File Westerland 44.dwg	Page A/U

PRODUCED BY AN AUTODESK STUDENT VERSION

PRODUCED BY AN AUTODESK STUDENT VERSION