

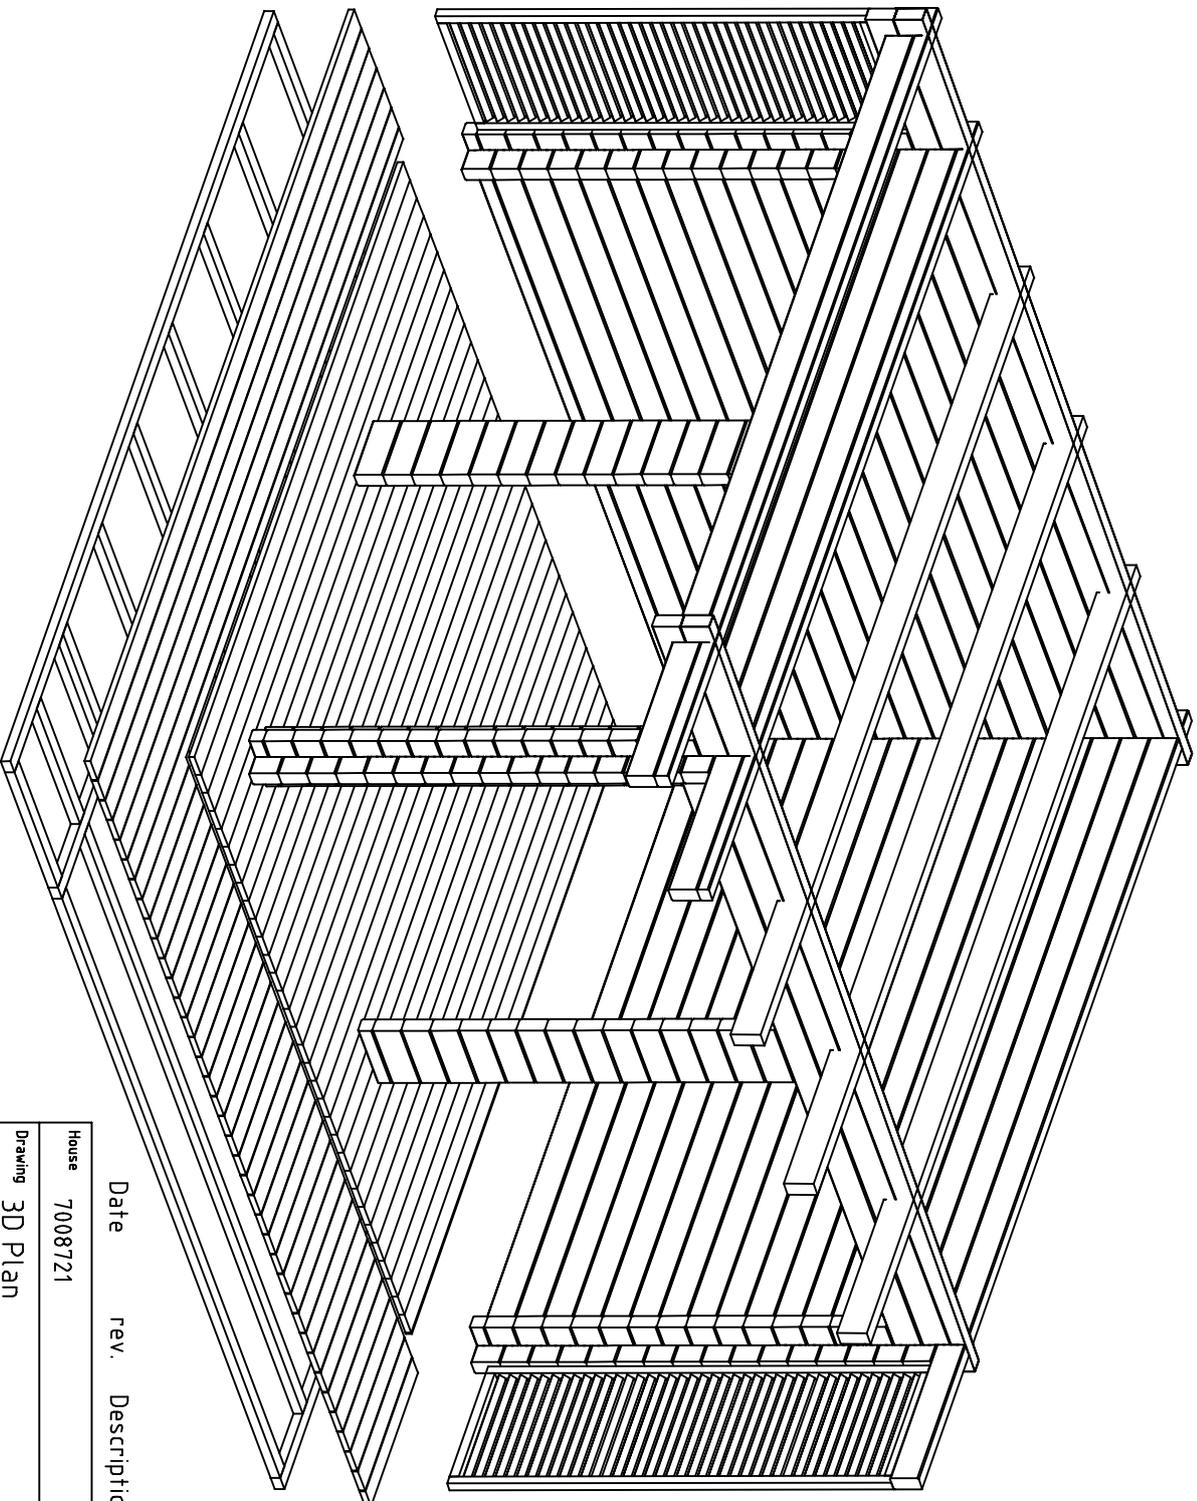
Date rev. Description

House	7008721	Sheet	1
-------	---------	-------	---

Drawing	3D Plan	Scale	
---------	---------	-------	--

Material	70x135	Date	15.06.2021
----------	--------	------	------------

Drawer	RP	File	7008721_3D.dwg
--------	----	------	----------------




Date rev. Description

House	7008721	Sheet	2
-------	---------	-------	---




Drawing	3D Plan	Scale	
---------	---------	-------	--

Material	70x135	Date	15.06.2021
----------	--------	------	------------


Drawer	RP	File	7008721_3D.dwg
--------	----	------	----------------

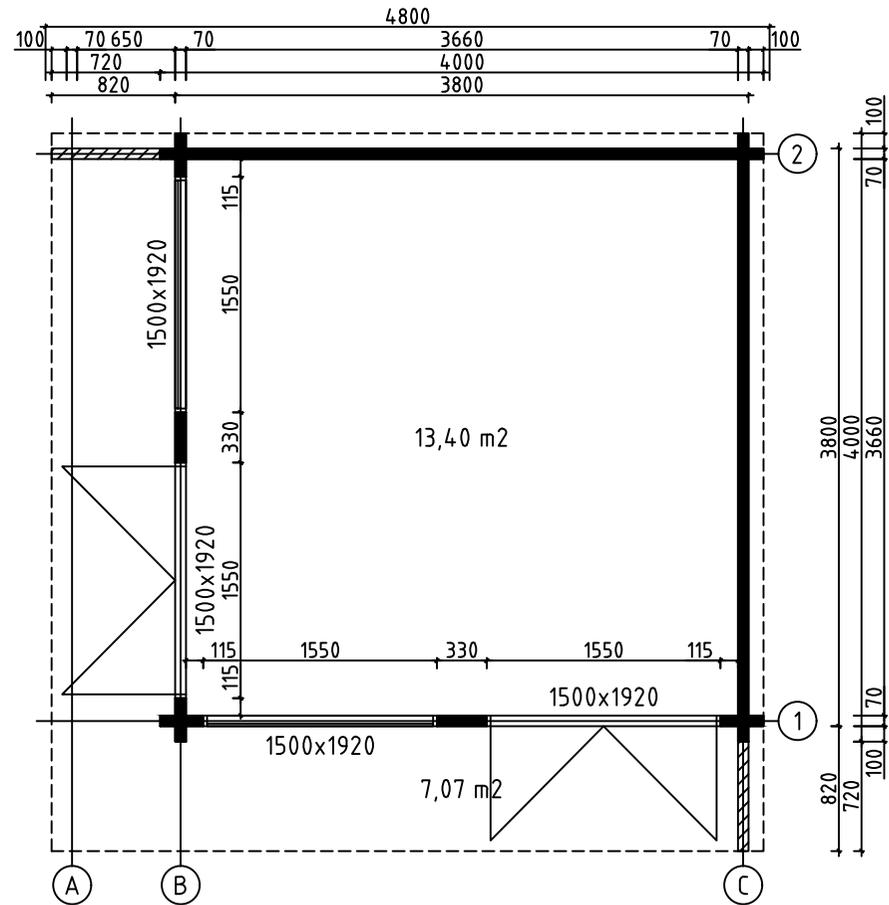




House	7008721	Sheet	3
Drawing	GRUNDPLAN-GRUNDPLAN-PLAN	Scale	1:50
Material	70x135	Date	15.06.2021
Drawer	RP	File	7008721.dwg

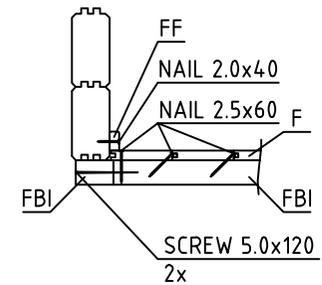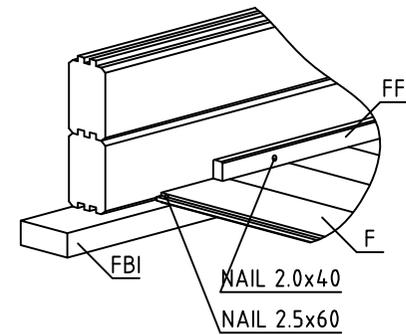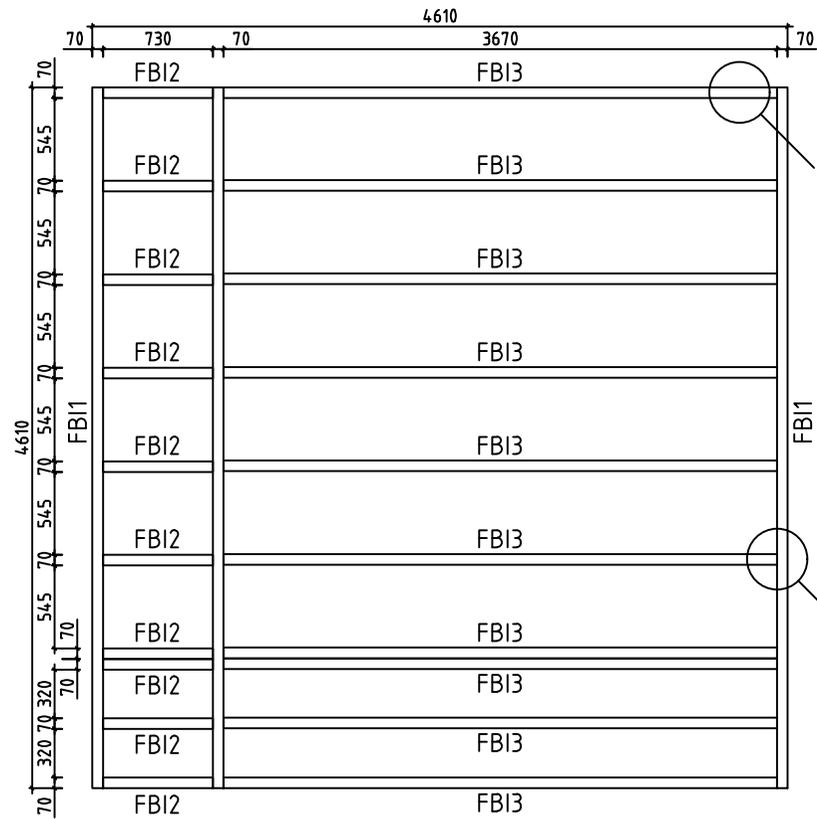

House	7008721	Sheet	4
Drawing	FLOORBEAMS-FUSSBODENBALKEN-VLOERBALKEN	Scale	1:50
Material	70x45	Date	15.06.2021
Drawer	RP	File	7008721.dwg

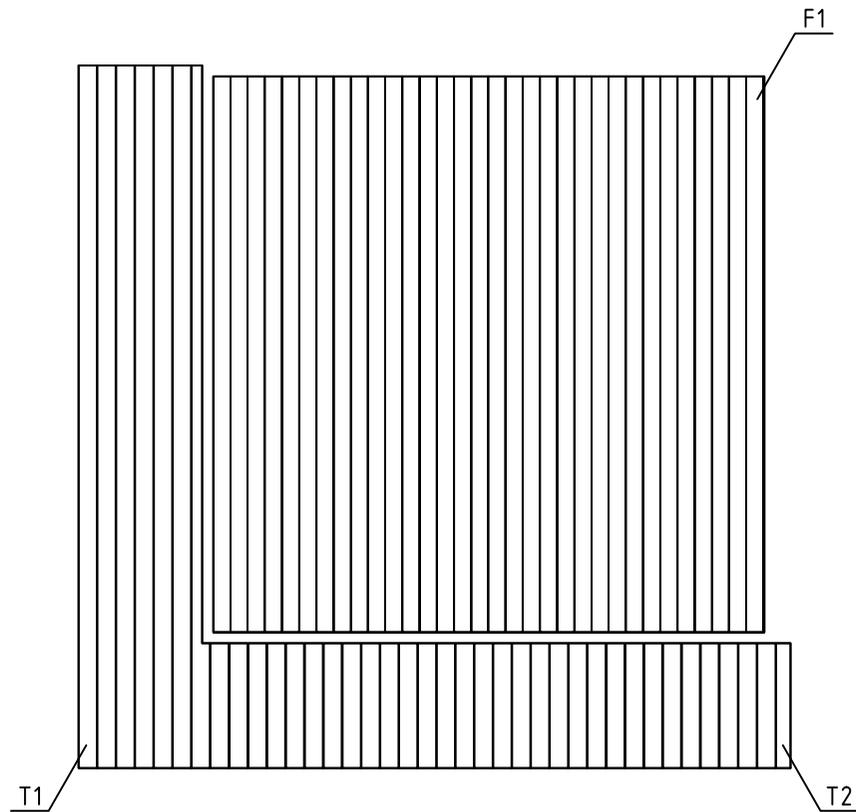


House	7008721	Sheet	5
Drawing	FLOORBOARD-FUSSBODENBRETT-VLOERPLANK	Scale	1:50
Material	28x114, 28x120	Date	15.06.2021
Drawer	RP	File	7008721.dwg

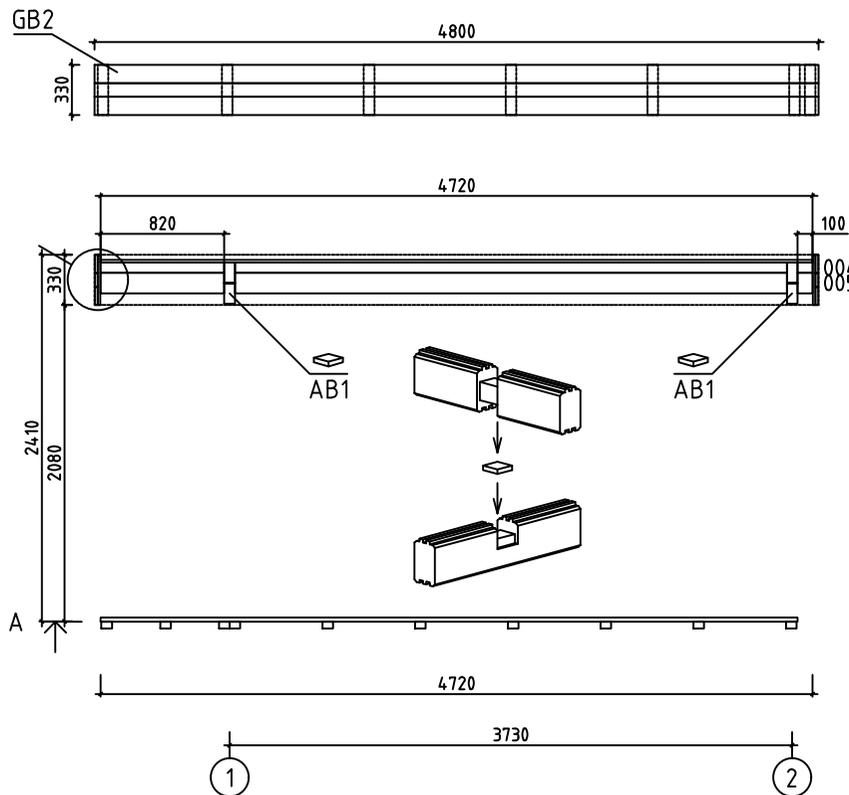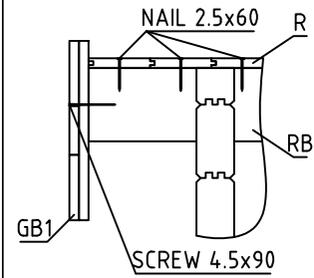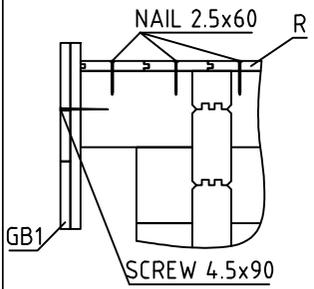




Wall-Wand-Muur A

House	7008721	Sheet	6
Drawing	WALL-WAND-MUUR A	Scale	1:50
Material	70x135	Date	15.06.2021
Drawer	RP	File	7008721.dwg

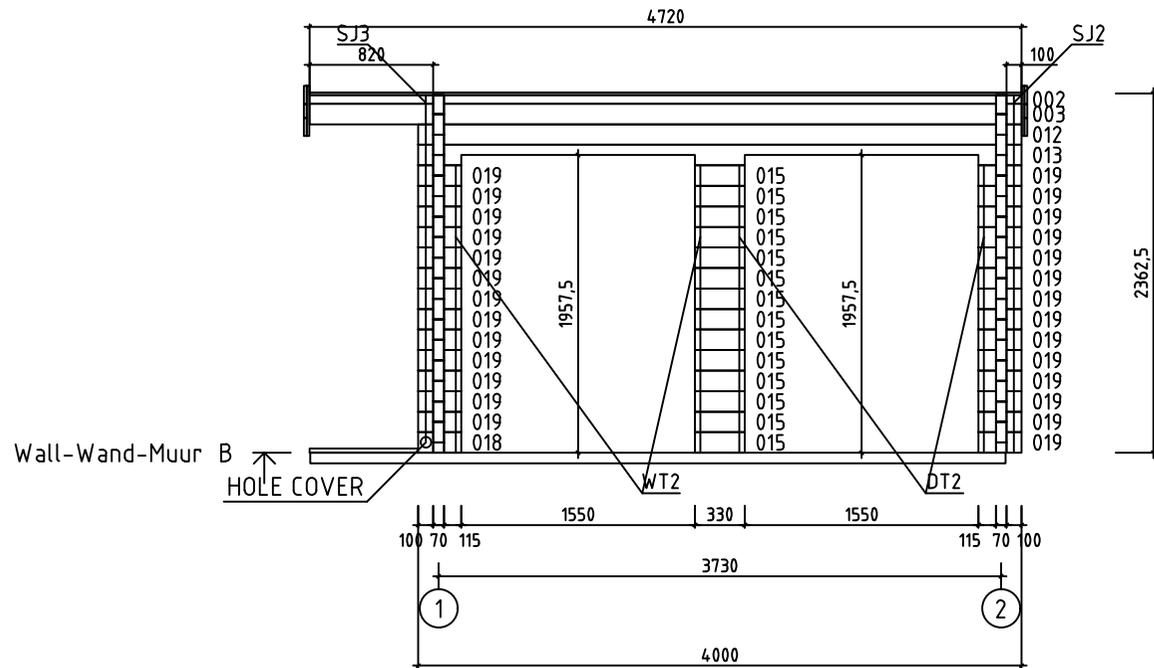




House	7008721	Sheet	7
Drawing	WALL-WAND-MUUR B	Scale	1:50
Material	70x135	Date	15.06.2021
Drawer	RP	File	7008721.dwg













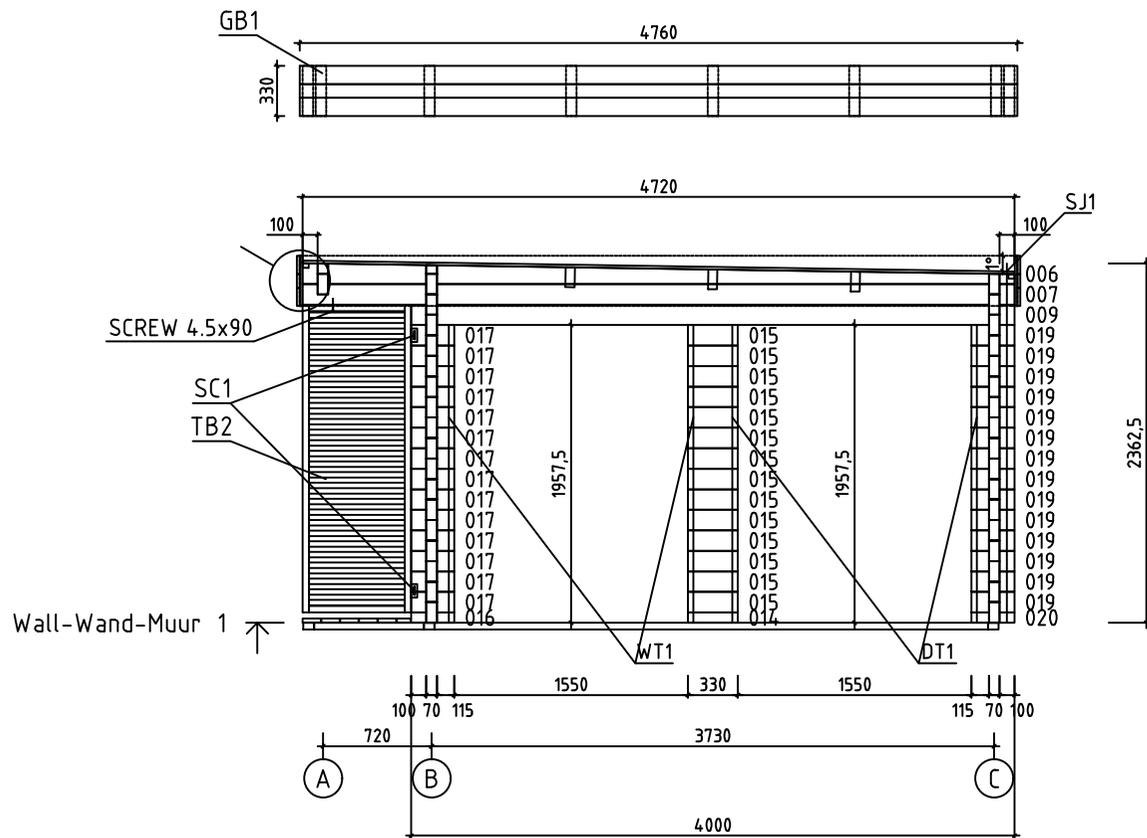
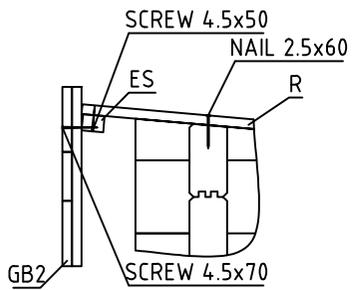
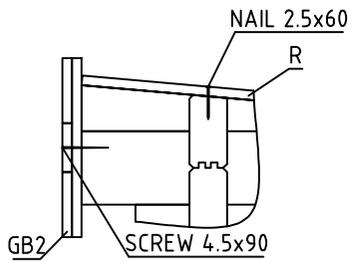




Wall-Wand-Muur 1






House	7008721	Sheet	9
Drawing	WALL-WAND-MUUR 1	Scale	1:50
Material	70x135	Date	15.06.2021
Drawer	RP	File	7008721.dwg

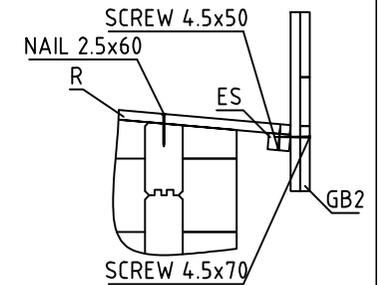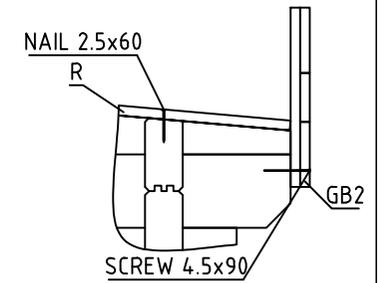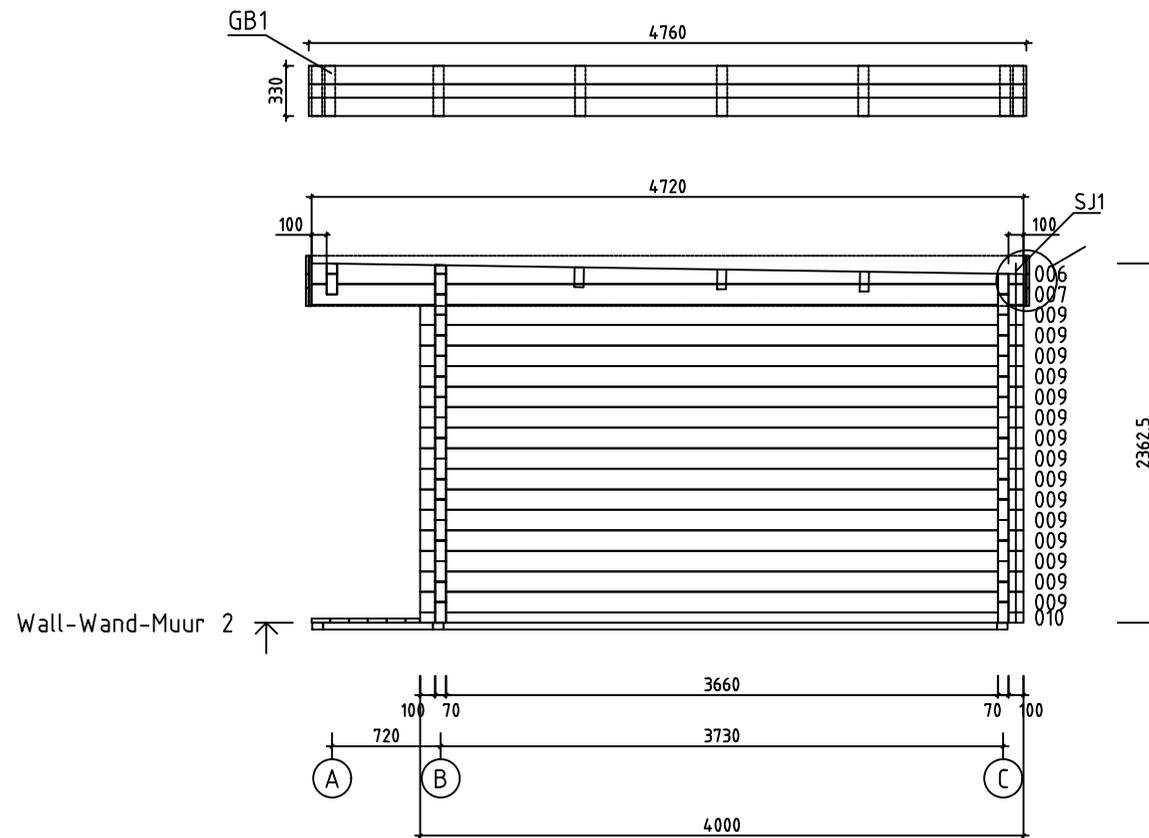

House	7008721	Sheet	10
Drawing	WALL-WAND-MUUR 2	Scale	1:50
Material	70x135	Date	15.06.2021
Drawer	RP	File	7008721.dwg

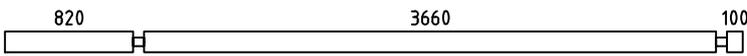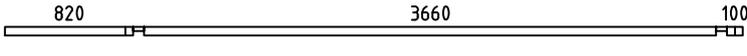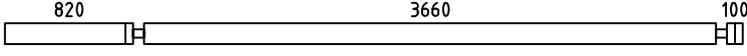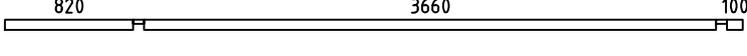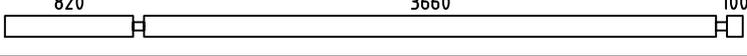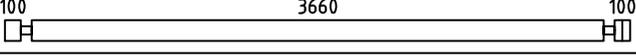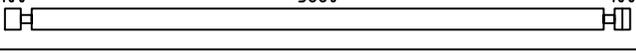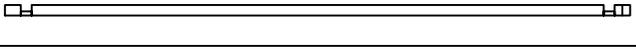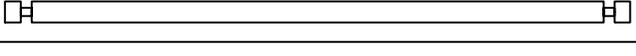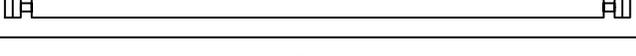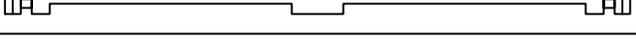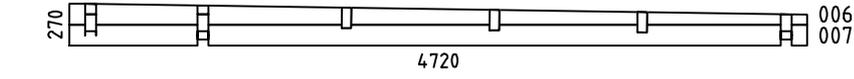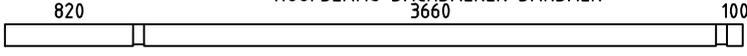Pos	Specification-Bestimmung-Omschrijving	Pcs	Profile (mm)	L (mm)	
001	 820 3660 100	PM	1	70x135	4720
002	 820 3660 100	1	70x57	4720	
003	 820 3660 100	1	70x135	4720	
004	 820 3660 100	1	70x68	4720	
005	 820 3660 100	1	70x135	4720	
008	SPARE BEAM-ERZATZBOHLE-VOORRAADPLANK  100 3660 100	1	70x135	4000	
009	 100 3660 100	16	70x135	4000	
010	 100 3660 100	1	70x68	4000	
011	 100 3660 100	16	70x135	4000	
012	 100 3660 100	1	70x135	4000	
013	 100 3660 100	1	70x135	4000	
014	 330	1	70x68	330	
015	 330	28	70x135	330	
016	 100115 285	1	70x68	285	
017	 100115 285	14	70x135	285	
018	 100115 285	1	70x135	285	
019	 115100 285	41	70x135	285	
020	 115100 285	1	70x68	285	
W1-1 W2-1	 270 4720 006 007	2	70x270	4720	
HB	HIT BLOCK-SCHLAGHÖLZER-BLAZENPLANK 	2	70x135	300	
FBI1	FLOORBEAMS-FUSSBODENBALKEN-VLOERBALKEN 	IMM	3	70x45	4610
FBI3	FLOORBEAMS-FUSSBODENBALKEN-VLOERBALKEN 	IMM	10	70x45	3670
FBI2	FLOORBEAMS-FUSSBODENBALKEN-VLOERBALKEN 	IMM	10	70x45	730
RB1	ROOFBEAMS-DACHBALKEN-DAKBALK  820 3660 100	3	70x140	4720	
House	7008721	Material	File	7008721.dwg	Sheet 11

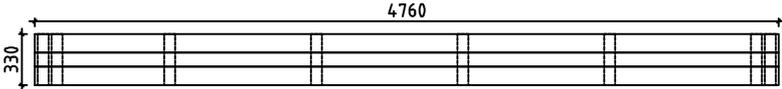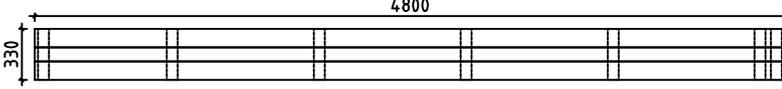
Pos	Specification-Bestimmung-Omschrijving	Pcs	Profile (mm)	L (mm)		
F1	FLOORBOARD-FUSSBODENBRETT-VLOERPLANK  or-oder-of	33+1 43+1	28x114 28x88	3655		
R1	ROOFBOARD-DACHBRETT-DAKPLANK  or-oder-of	42+1 55+1	18x114 18x88	4720		
T1	TERRACE BOARD-TERRASSENBRETT-TERRASSPLANK  IMM	7+1	28x120	4620		
T2	TERRACE BOARD-TERRASSENBRETT-TERRASSPLANK  IMM	31+1	28x120	820		
FF1	FLOOR FILLET-FUSSBODENLEISTE-VLOERPLINT 		18x35	15m		
GB1	ASSEMBLY REQUIRED-MONTAGE ERFORDERLICH-MONTAGE VEREIST 	2	36x330	4760		
GB2	ASSEMBLY REQUIRED-MONTAGE ERFORDERLICH-MONTAGE VEREIST 	2	36x330	4800		
ES1	EAVE SLAT-TRAUFFENLEISTE-AFDEKLIJST 	2	30x40	3655		
ES2	EAVE SLAT-TRAUFFENLEISTE-AFDEKLIJST 	2	30x40	820		
ES3	EAVE SLAT-TRAUFFENLEISTE-AFDEKLIJST 	2	30x40	100		
DT1	DOOR ASSEMBLING PROFILE-TÜR INSTALLIERUNGSPROFIL -DEUR INSTALLATIE PROFIL 	2	70x43	1920		
DT2	DOOR ASSEMBLING PROFILE-TÜR INSTALLIERUNGSPROFIL -DEUR INSTALLATIE PROFIL 	2	70x43	1850		
WT1	WINDOW ASSEMBLING PROFILE-FENSTER INSTALLIERUNGSPROFIL -VENSTER INSTALLATIE PROFIL 	2	70x43	1920		
WT2	WINDOW ASSEMBLING PROFILE-FENSTER INSTALLIERUNGSPROFIL -VENSTER INSTALLATIE PROFIL 	2	70x43	1850		
AB1	ASSEMBLING BOARD-MONTAGE BOARD-MONTAGE PLANK 	2	15x52	58		
SJ1	SCREW JOINT-GEWINDESTANGE -STELSCHROEF 	2	M10	2320		
SJ2	SCREW JOINT-GEWINDESTANGE -STELSCHROEF 	1	M10	2380		
SJ3	SCREW JOINT-GEWINDESTANGE -STELSCHROEF 	1	M10	2280		
SC1	STEEL CORNER-STAHLECKE-STALEN HOEK 	4	35x130	35		
	SCREWS-SCHRAUBEN-SCHROEF FOR-FÜR-VOOR SC1 	4	Ø6.0	40		
	WASHER-SCHEIBE-SCHIJF FOR-FÜR-VOOR SC1 	4	Ø6.0	18		
	NAIL-NAGEL-NAGEL FOR-FÜR-VOOR FF1 	30	Ø2.0	40		
	NAIL-NAGEL-NAGEL FOR-FÜR-VOOR F1, R1, T1, T2 	860	Ø2.5	60		
House	7008721	Material	File	7008721.dwg	Sheet	12

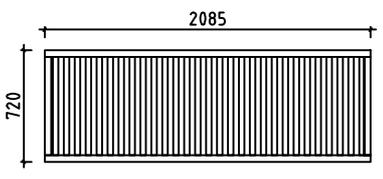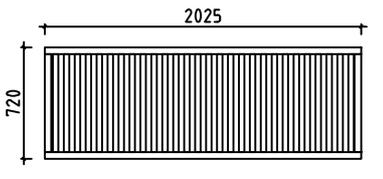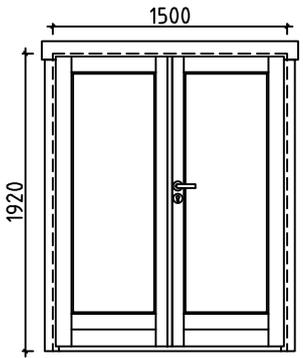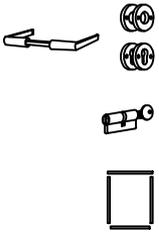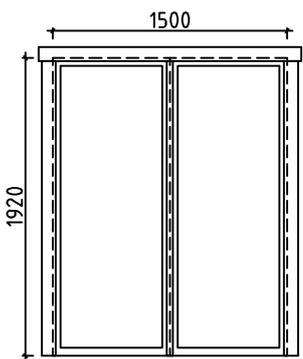Pos	Specification-Bestimmung-Omschrijving	Pcs	Profile (mm)	L (mm)
	SCREWS-SCHRAUBEN-SCHROEF FOR-FÜR-VOOR GB1, GB2 	180	Ø3.5	35
	SCREWS-SCHRAUBEN-SCHROEF FOR-FÜR-VOOR ES1, ES2, ES3, SC1 	30	Ø4.5	50
	SCREWS-SCHRAUBEN-SCHROEF FOR-FÜR-VOOR GB1, GB2 	20	Ø4.5	70
	SCREWS-SCHRAUBEN-SCHROEF TB1, TB2, GB1, GB2 FOR-FÜR-VOOR 002, 004, 010, 016, 020 	50	Ø4.5	90
	SCREWS-SCHRAUBEN-SCHROEF FOR-FÜR-VOOR FBI1, FBI2, FBI3, FBI4, FBI5 	80	Ø5.0	120
	SCREWS-SCHRAUBEN-SCHROEF FOR-FÜR-VOOR RB1 	6	Ø6.0	160
	HOLE COVER-LOCH DECKEN-GAT DEKKEN 	1		
TB1		1	70x720	2085
TB2		1	70x720	2025
	DOUBLEDOOR-DOPPELTÜR-DUBBELE DEUR (right-rechts-rechts) AST_PRE 	P 2	1500	1920
		2		
		2		
		2		
		2		
	WINDOW-FENSTER-VENSTER (closed-feststehend-gesloten) AST_1H_K 	2	1500	1920

Pos	Assembly Instructions-Montageanleitungen-Montage-instructies	Pcs	Profile (mm)	L (mm)
L1	BOARD-BRETT-BORD 	4	18x120	4760
L2	BOARD-BRETT-BORD 	2	18x90	4760
L3	BOARD-BRETT-BORD 	4	18x120	4800
L4	BOARD-BRETT-BORD 	2	18x90	4800
L5	BOARD-BRETT-BORD 	30	18x70	330


GB1

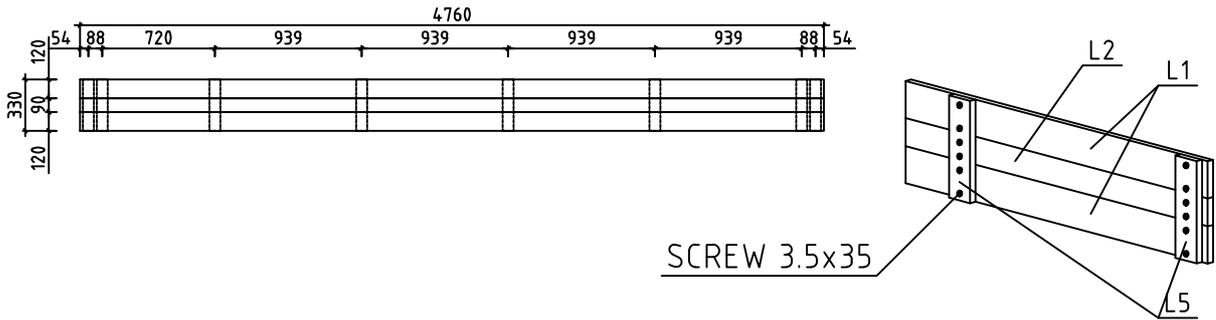2 36x330 4760



GB2

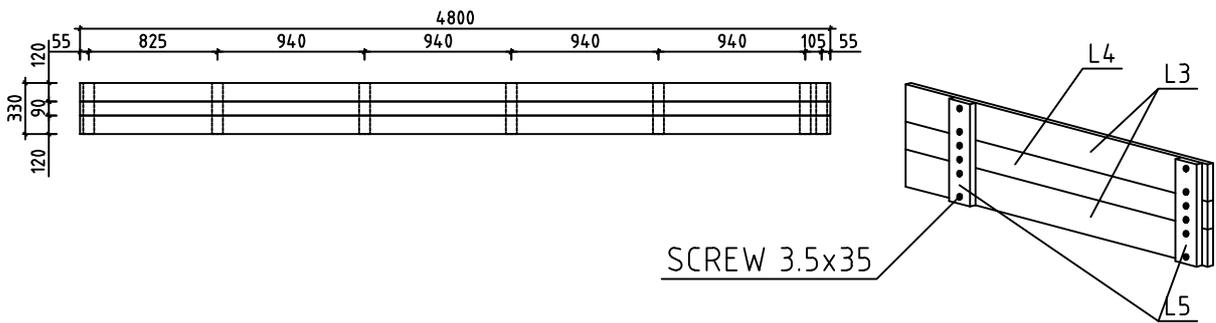2 36x330 4800



#001	C	4720	1
#002	B	4720	1
#003	B	4720	1
#004	A	4720	1
#005	A	4720	1
#006	1,2	4720	2
#007	1,2	4720	2
#008		4000	1
#009	1,2	4000	16
#010	2	4000	1
#011	C	4000	16
#012	B	4000	1
#013	B	4000	1
#014	1	330	1
#015	1,B	330	28
#016	1	285	1
#017	1	285	14
#018	B	285	1
#019	1,B	285	41
#020	1	285	1