

Case rev. Description

Jakob 44 ISO

Sheet 1

Drawing 3D Plan


Scale

Material 4,4x135

Date 25.11.2019

Drawer RP

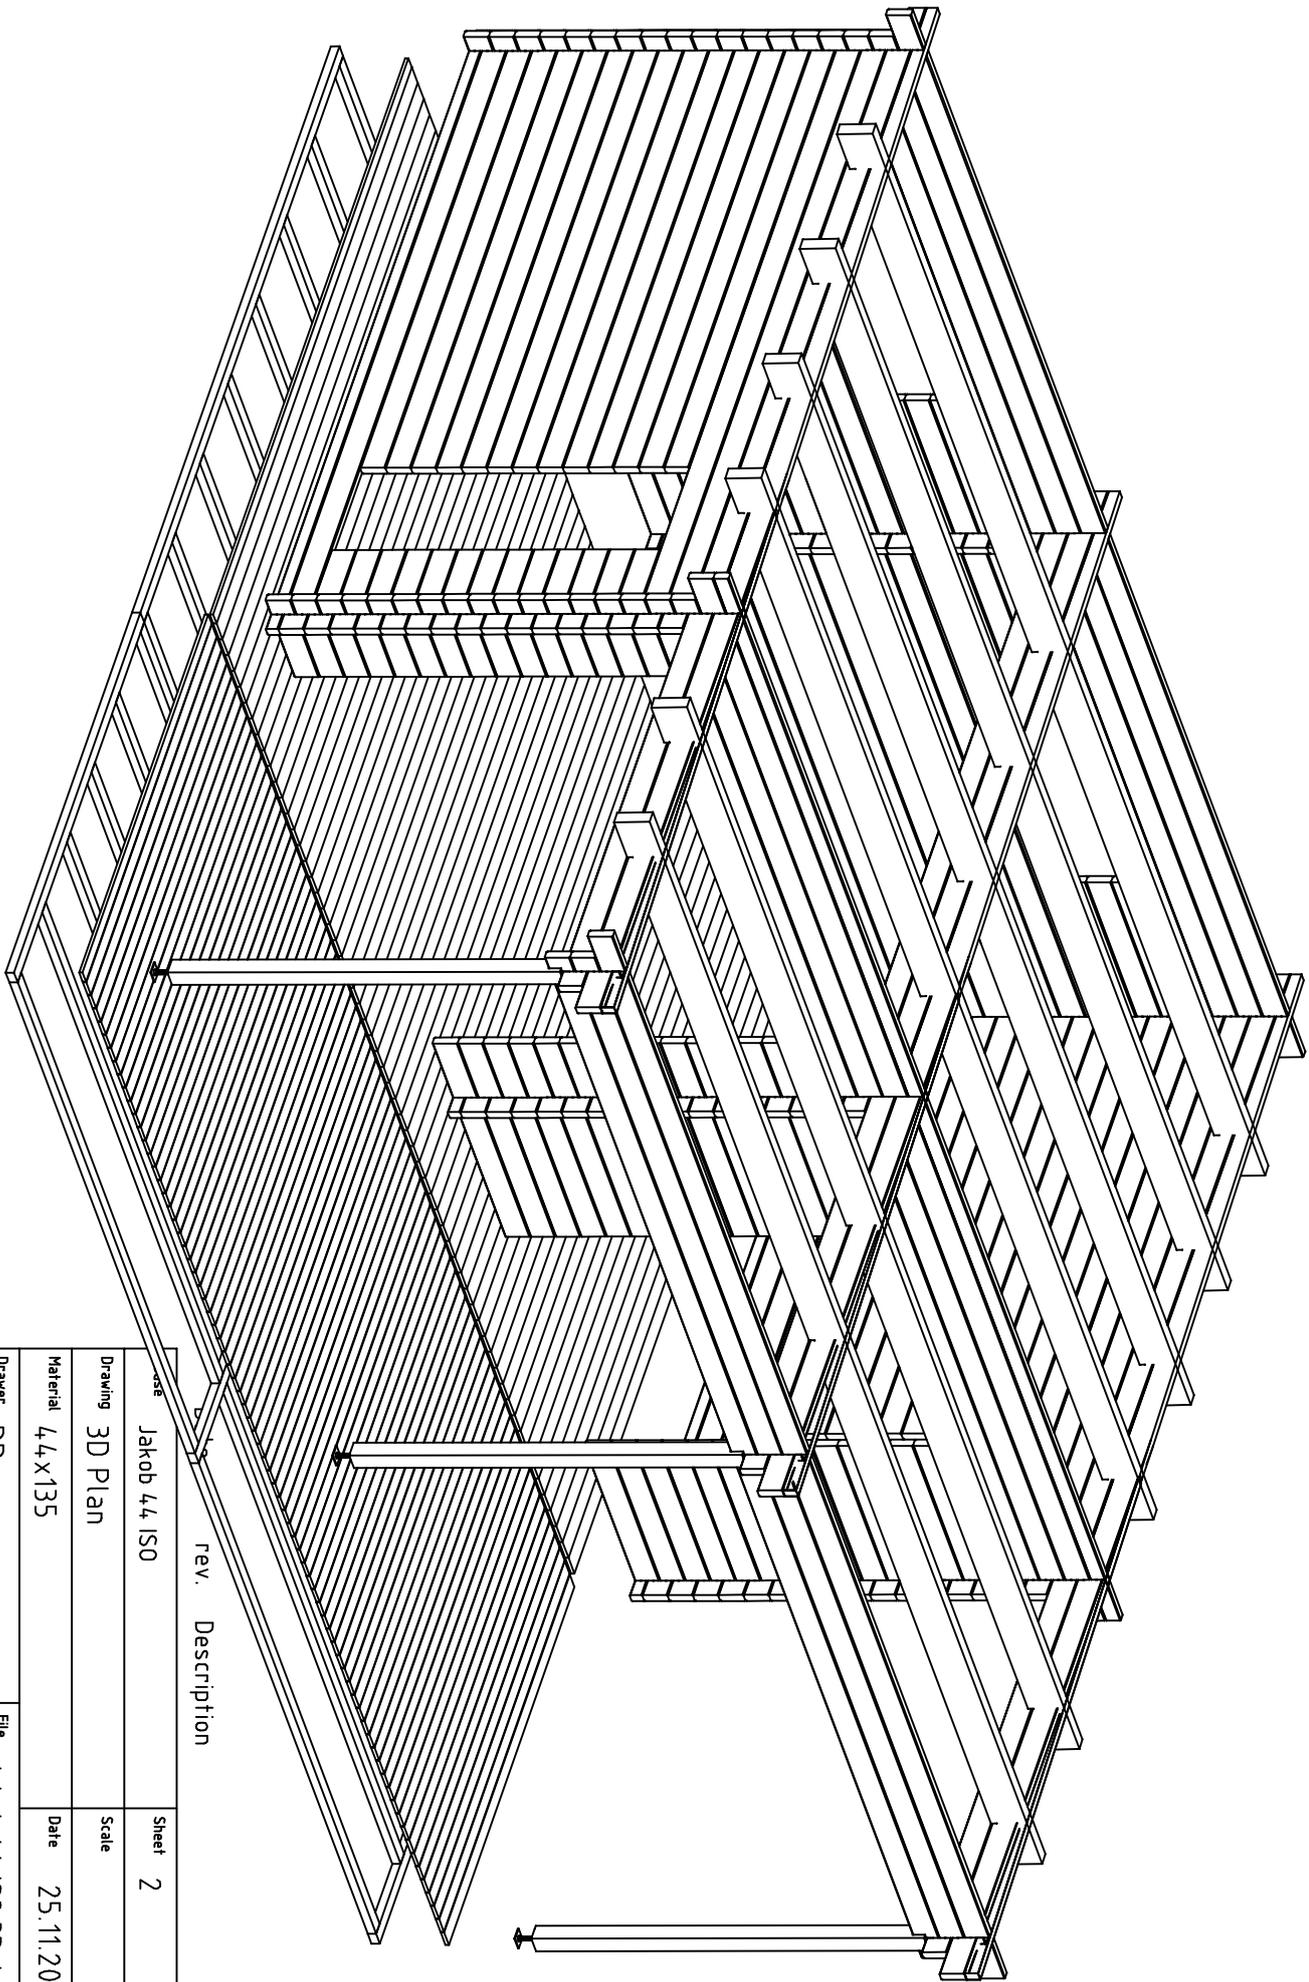File Jakob 44 ISO 3D.dwg




rev. Description

Case Jakob 44 ISO Sheet 2




Drawing 3D Plan Scale

Material 4.4x135 Date 25.11.2019

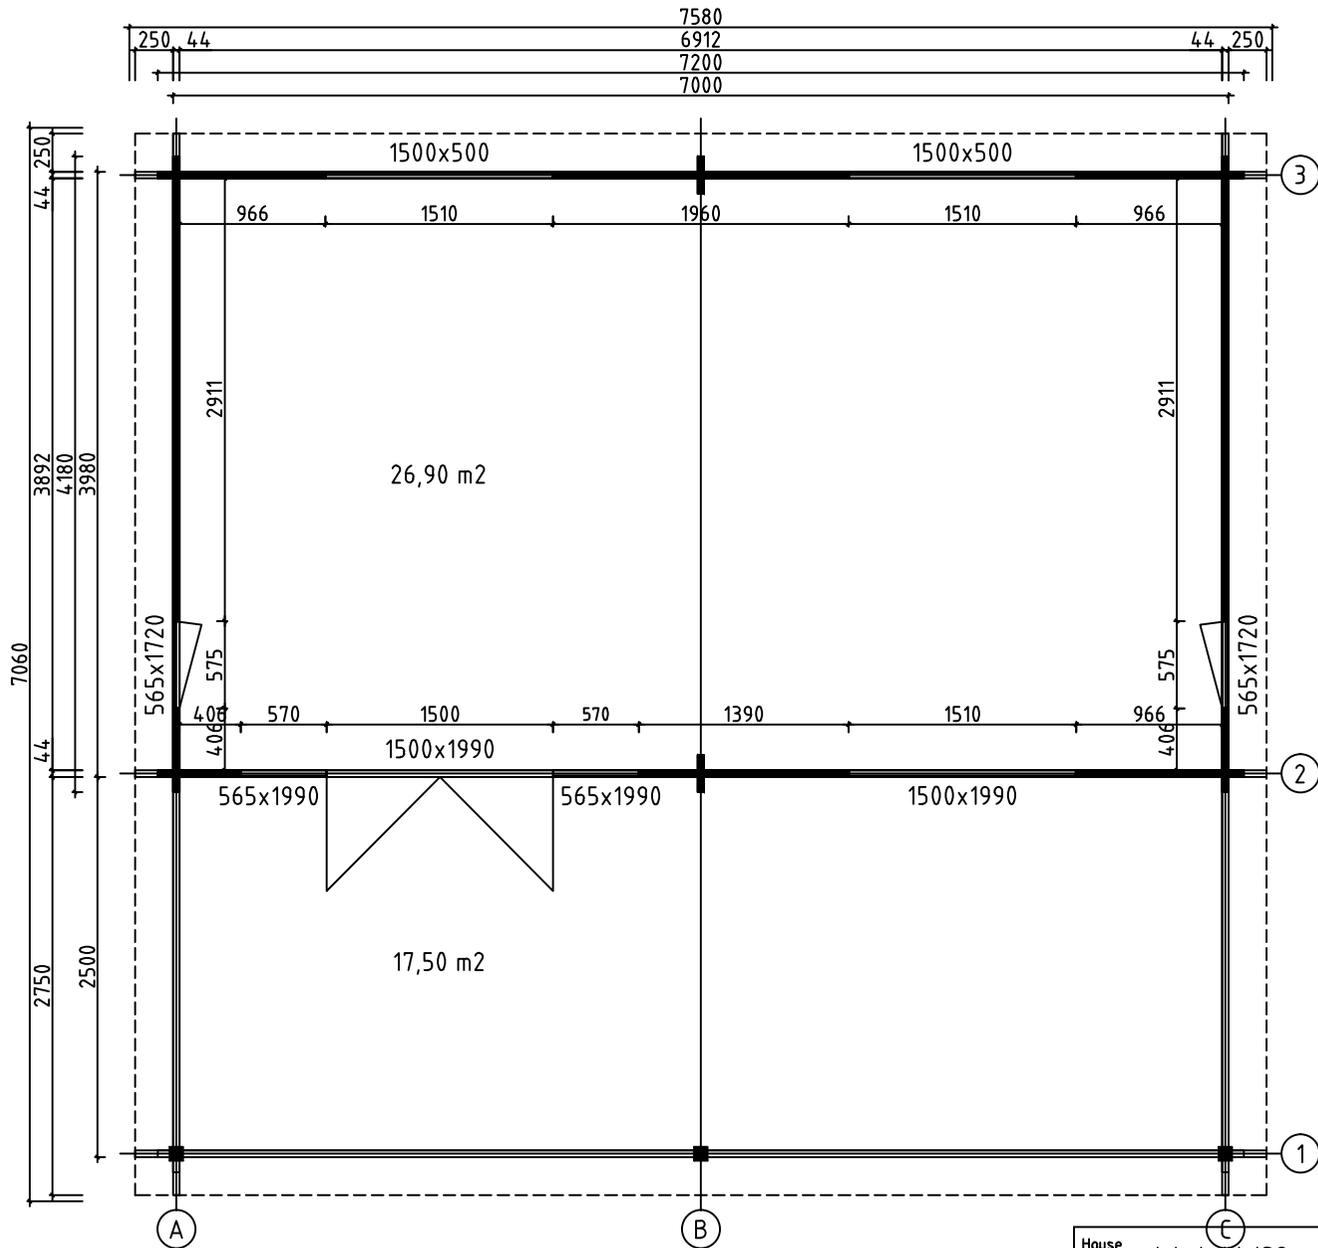Drawer RP File Jakob 44 ISO 3D.dwg




House	Jakob 44 ISO	Sheet	3
Drawing	GRUNDPLAN-GRUNDPLAN-PLAN	Scale	1:50
Material	44x135	Date	25.11.2019
Drawer	RP	File	Jakob 44 ISO.dwg

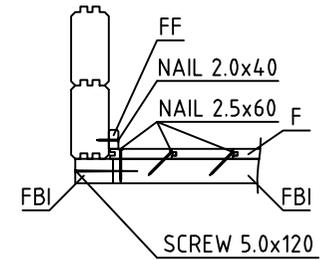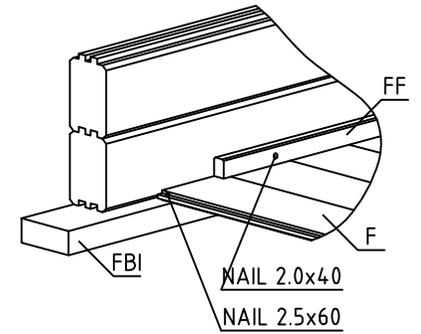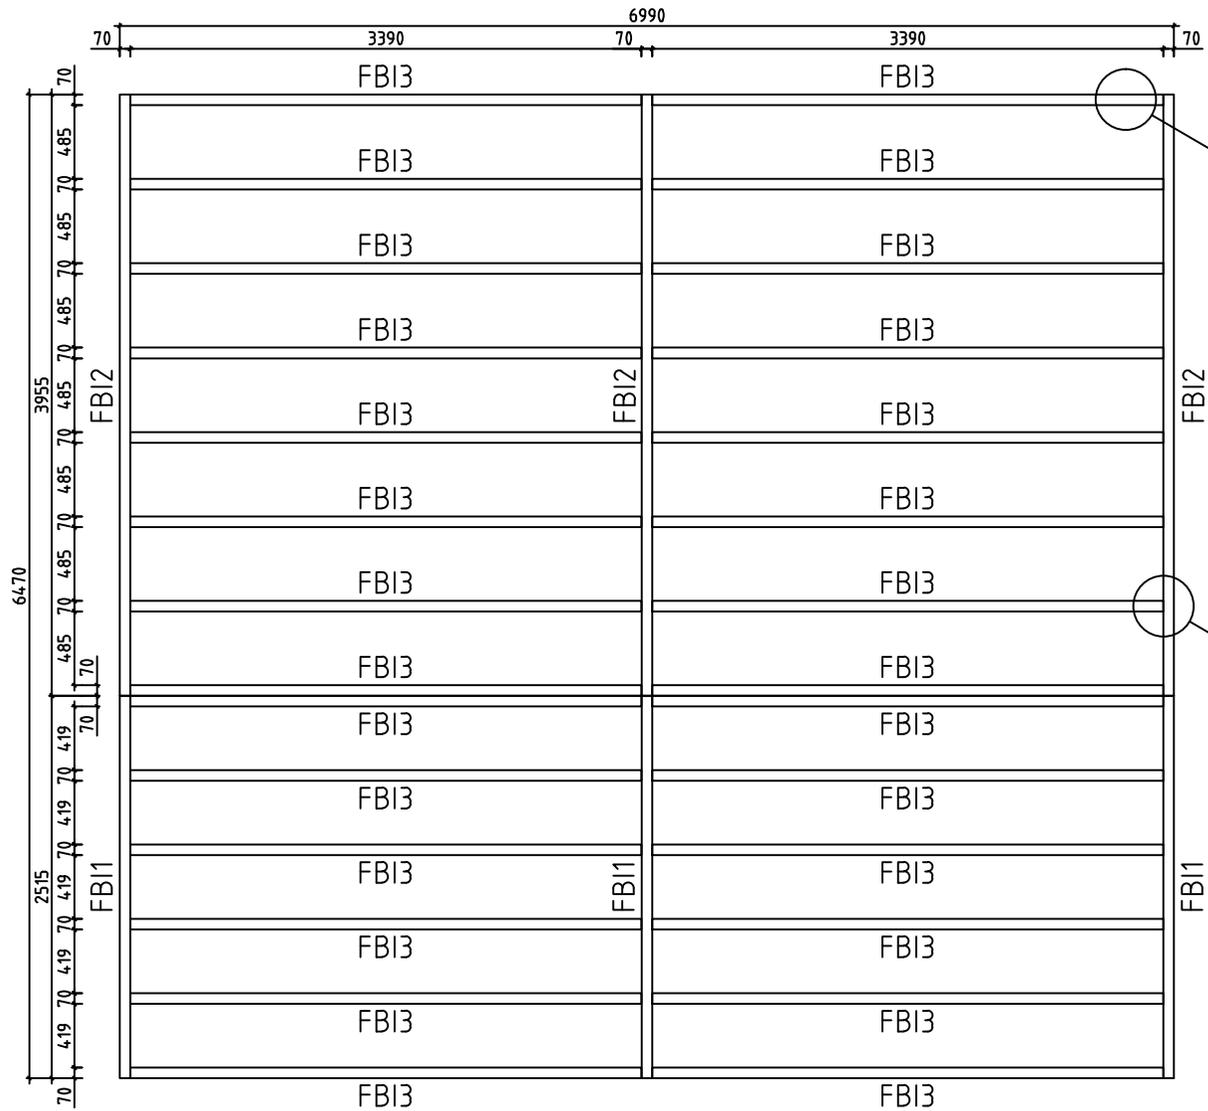


House	Jakob 44 ISO	Sheet	4
Drawing	FLOORBEAMS-FUSSBODENBALKEN-VLOERBALKEN	Scale	1:50
Material	70x45	Date	25.11.2019
Drawer	RP	File	Jakob 44 ISO.dwg


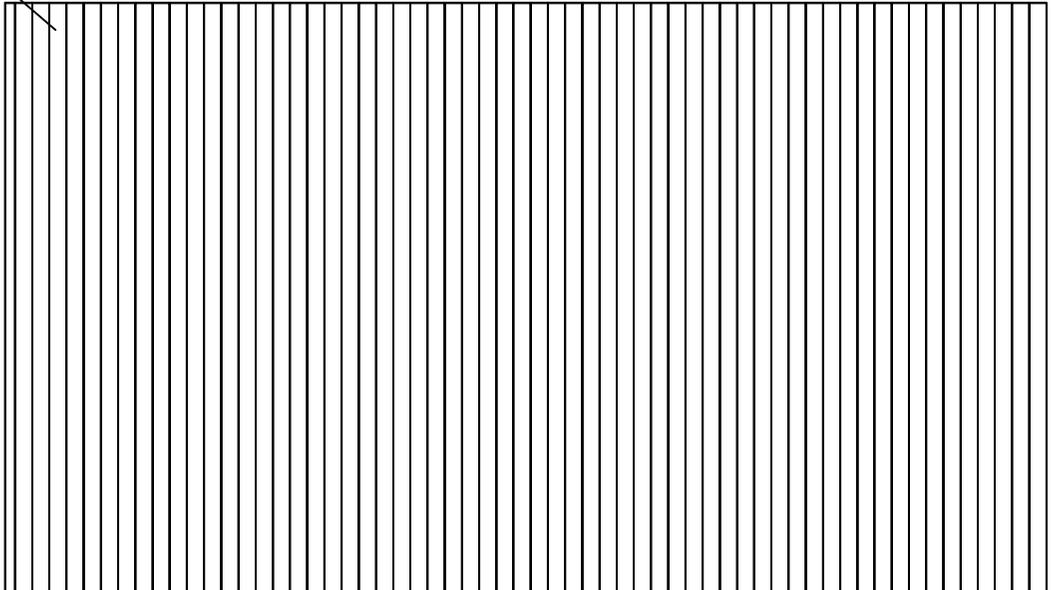
F1




T1

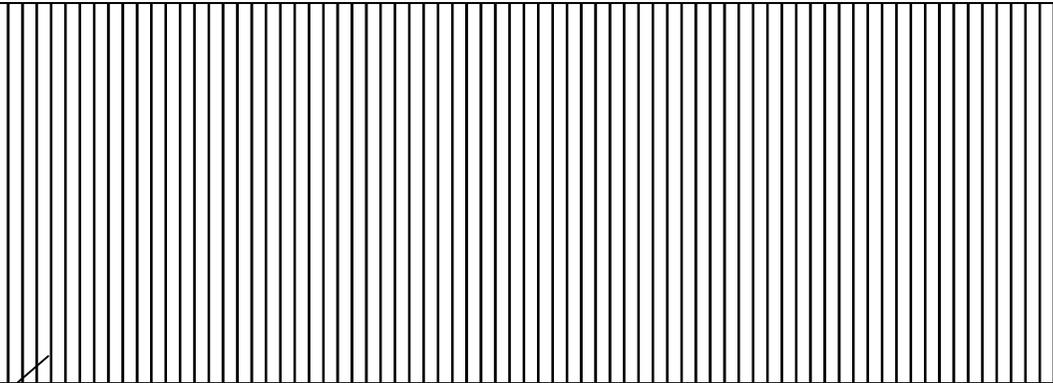





House	Jakob 44 ISO	Sheet	5
Drawing	FLOORBOARD-FUSSBODENBRETT-VLOERPLANK	Scale	1:50
Material	18x114, 18x90	Date	25.11.2019
Drawer	RP	File	Jakob 44 ISO.dwg

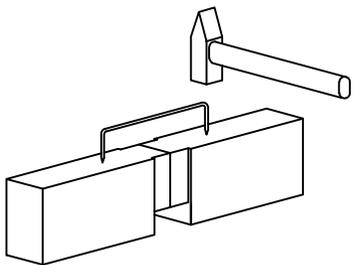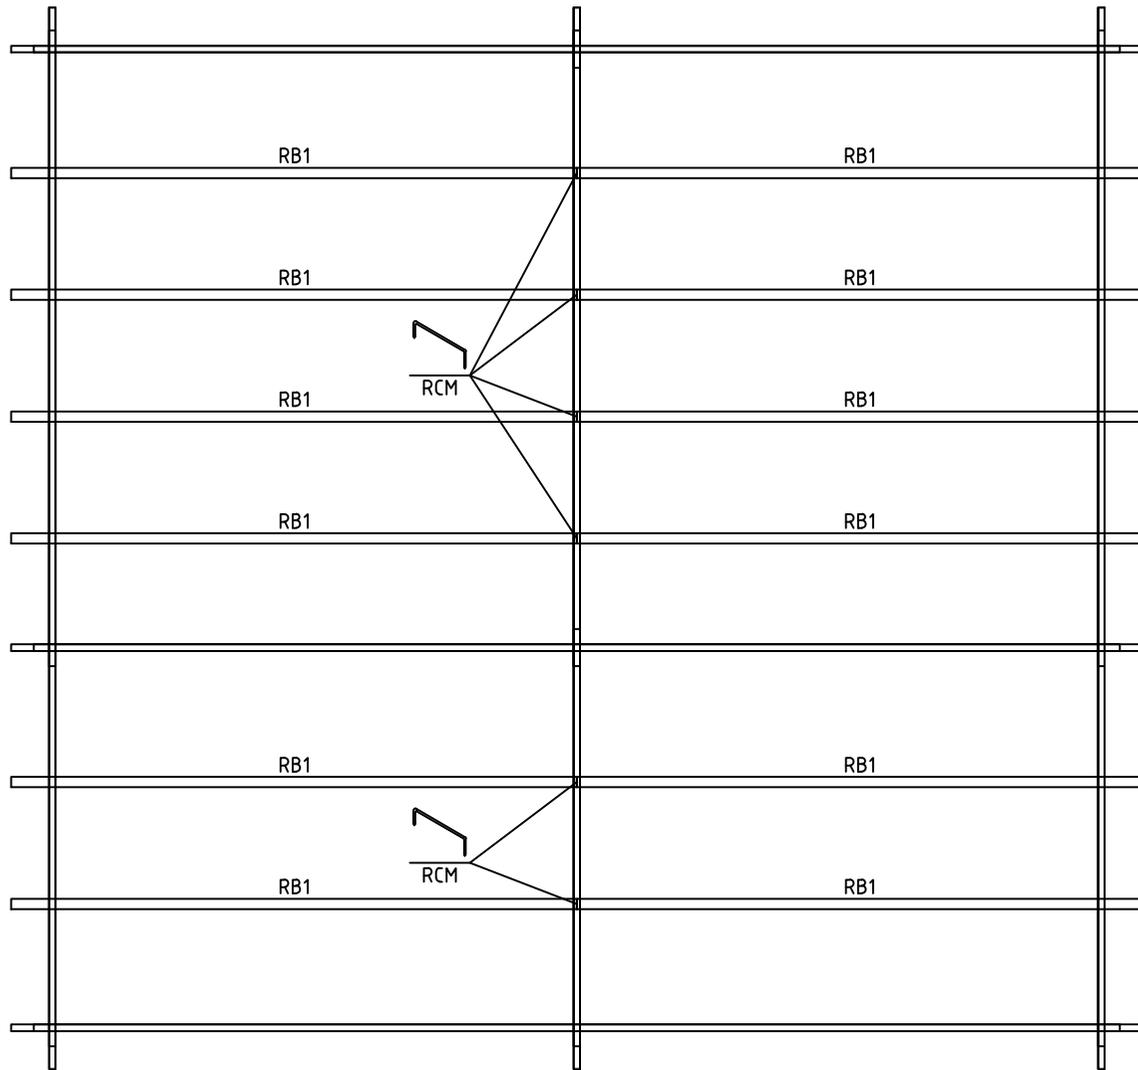




House	Jakob 44 ISO	Sheet	6
Drawing	ROOFBEAMS-DACHBALKEN-DAKBALK	Scale	1:50
Material	68x190	Date	25.11.2019
Drawer	RP	File	Jakob 44 ISO.dwg

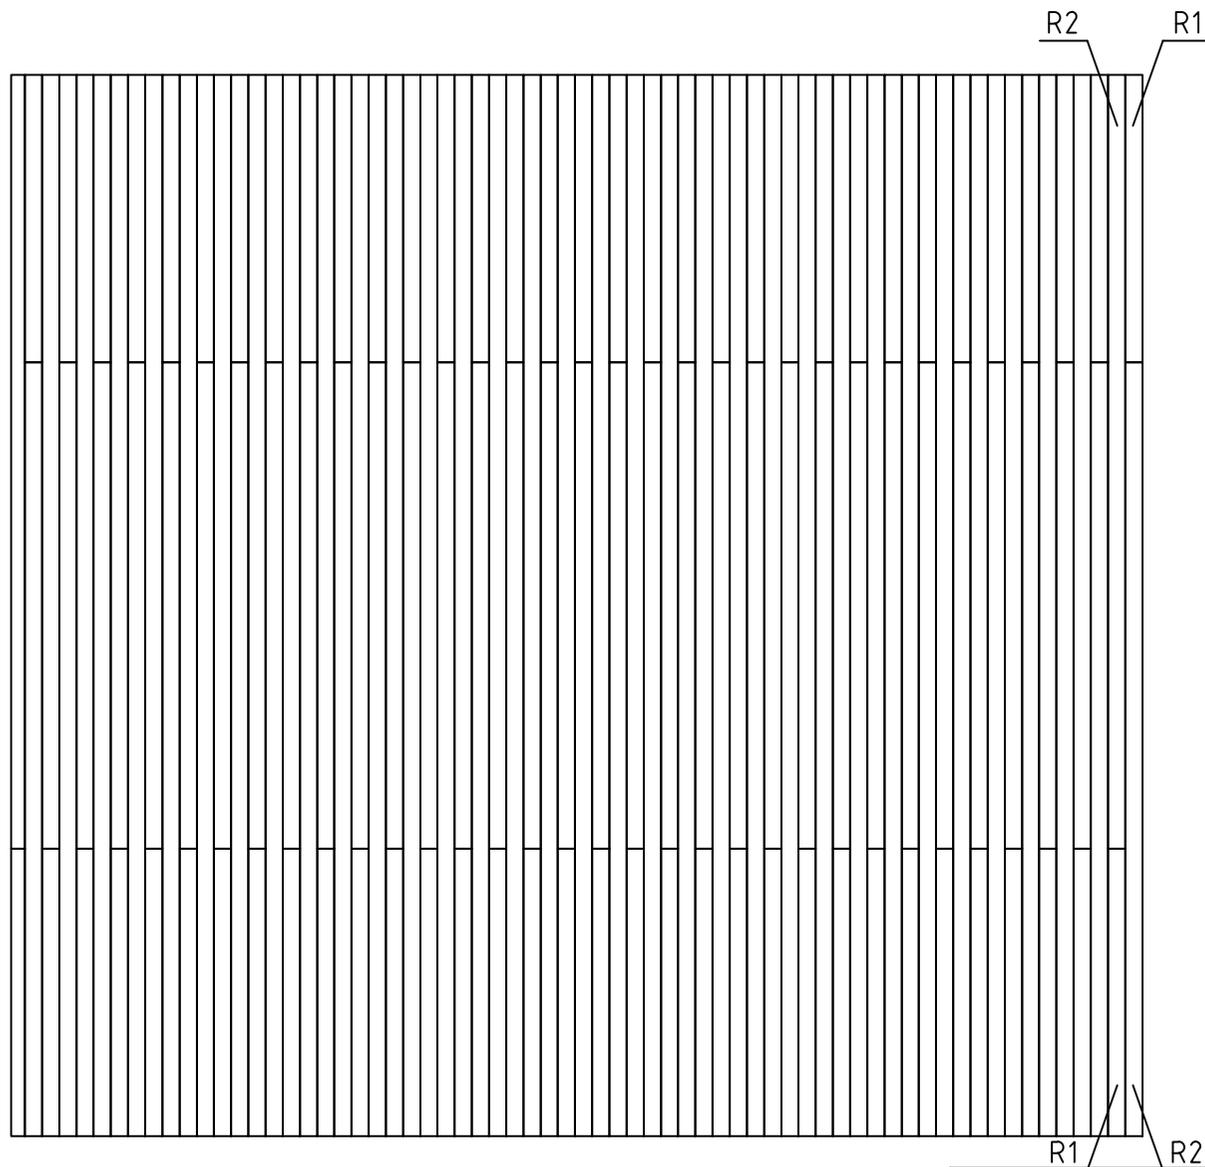




House	Jakob 44 ISO	Sheet	7
Drawing	ROOFBOARD-DACHBRETT-DAKPLANK	Scale	1:50
Material	18x114	Date	25.11.2019
Drawer	RP	File	Jakob 44 ISO.dwg

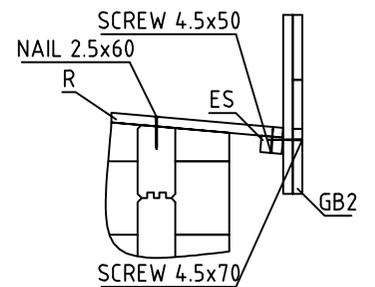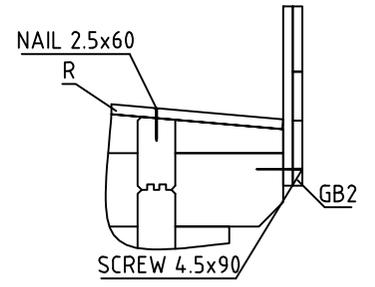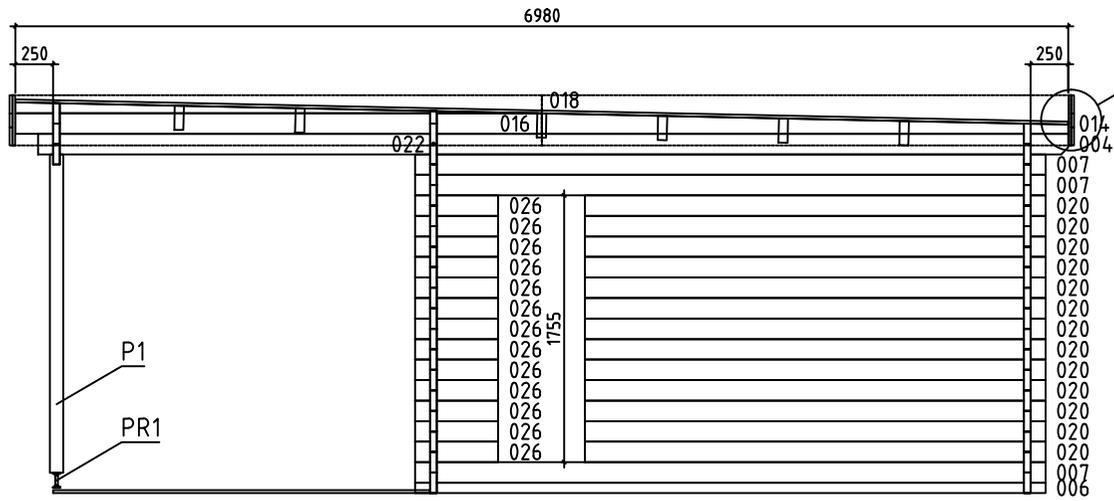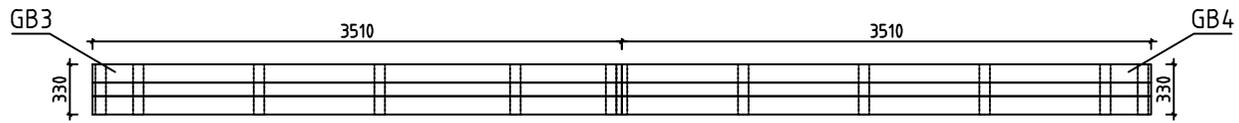



Wall-Wand-Muur C ↗

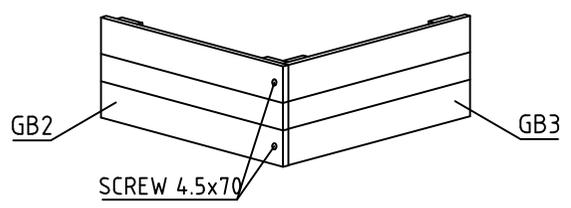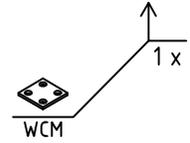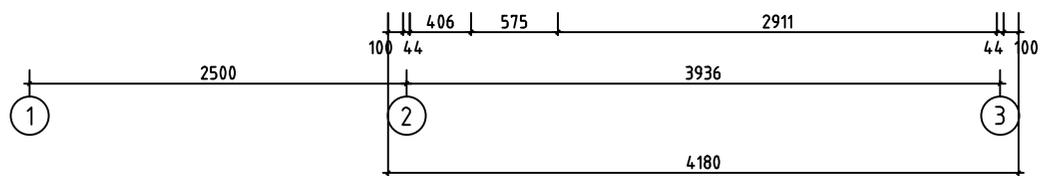


House	Jakob 44 ISO	Sheet	10
Drawing	WALL-WAND-MUUR C	Scale	1:50
Material	44x135	Date	25.11.2019
Drawer	RP	File	Jakob 44 ISO.dwg

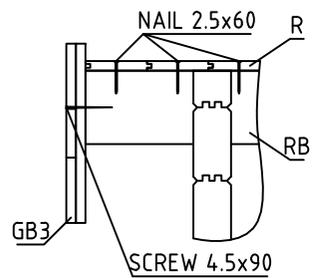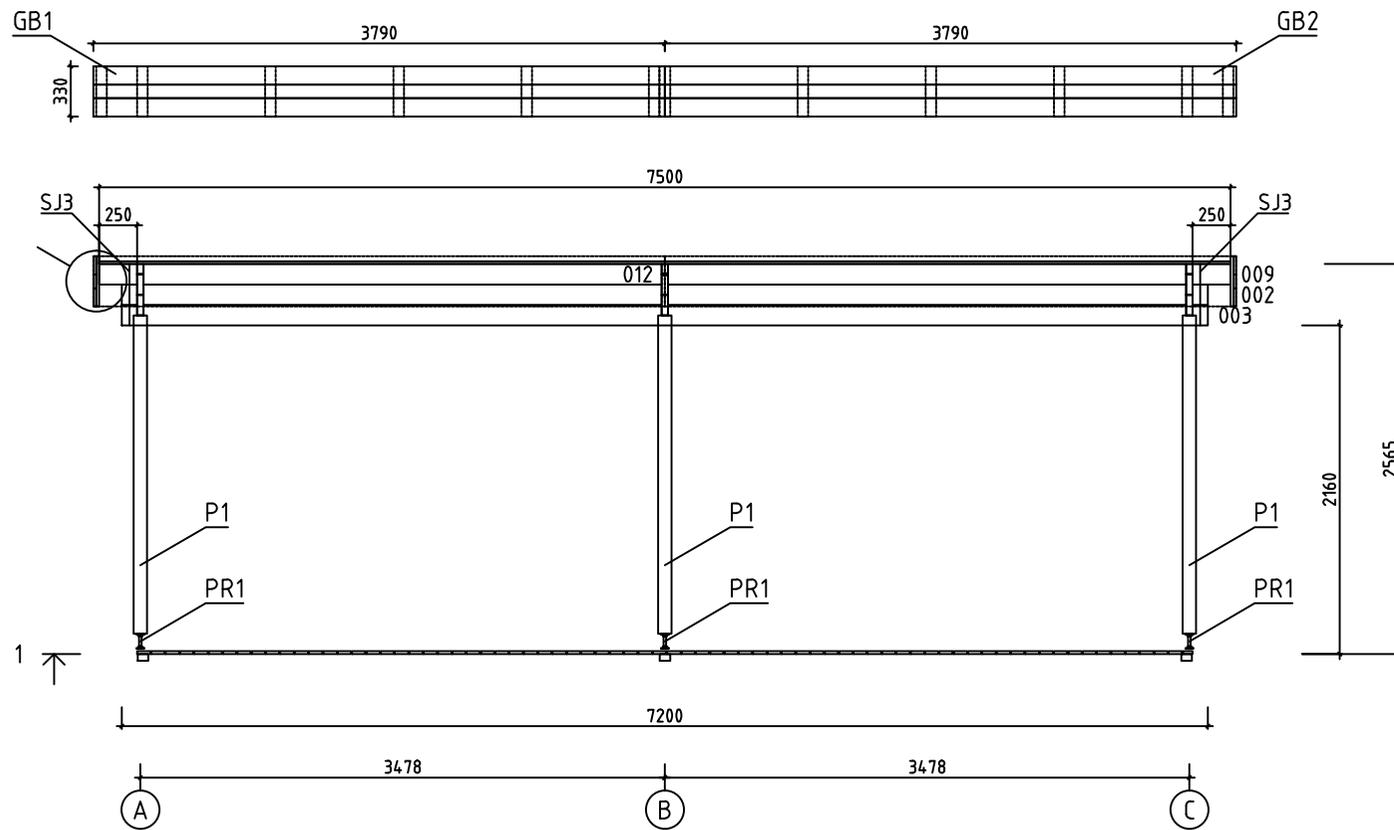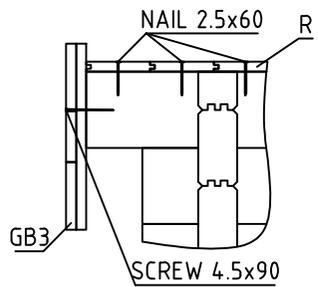


Wall-Wand-Muur 1 ↗

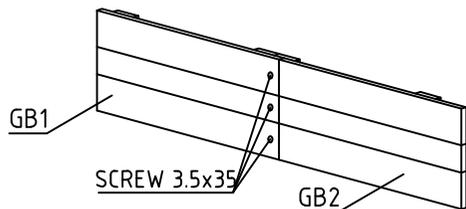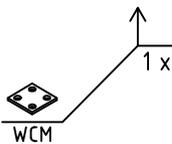

















House	Jakob 44 ISO	Sheet	11
Drawing	WALL-WAND-MUUR 1	Scale	1:50
Material	44x135	Date	25.11.2019
Drawer	RP	File	Jakob 44 ISO.dwg





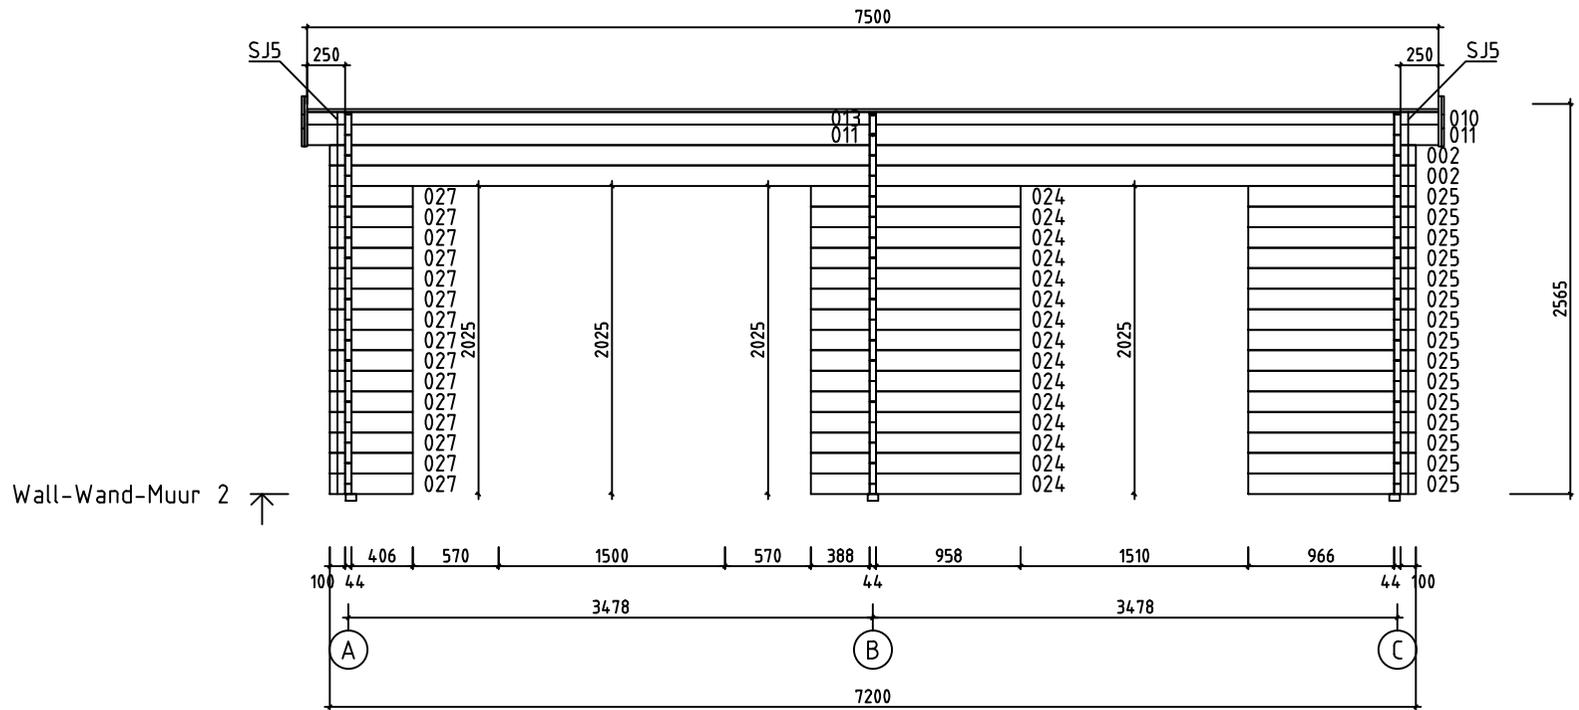







Wall-Wand-Muur 2 ↑


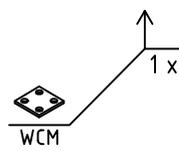


House	Jakob 44 ISO	Sheet	12
Drawing	WALL-WAND-MUUR 2	Scale	1:50
Material	44x135	Date	25.11.2019
Drawer	RP	File	Jakob 44 ISO.dwg

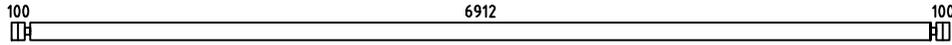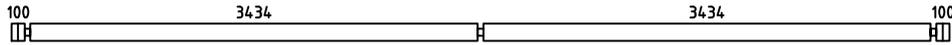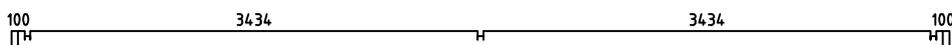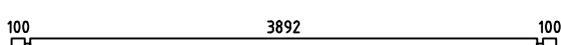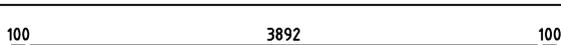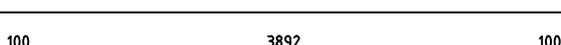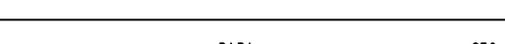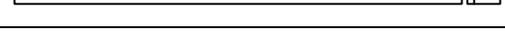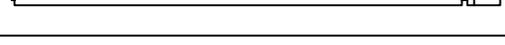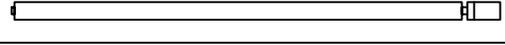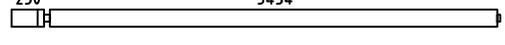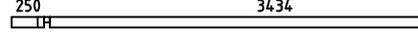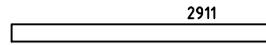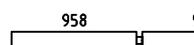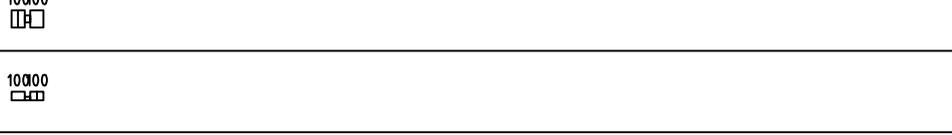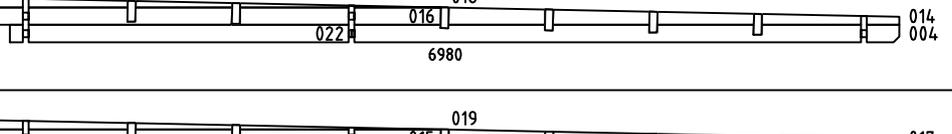Pos	Specification-Bestimmung-Omschrijving	Pcs	Profile (mm)	L (mm)
001	SPARE BEAM-ERZATZBOHLE-VOORRAADPLANK 	1	44x135	7200
002		16	44x135	7200
003		1	44x135	7200
006		2	44x68	4180
007		6	44x135	4180
008		1	44x135	4180
009		2	44x135	3750
010		1	44x83	3750
011		2	44x135	3750
012		2	44x135	3750
013		1	44x83	3750
020		26	44x135	3055
023		4	44x135	1960
024		15	44x135	1390
025		23	44x135	1110
026		26	44x135	550
027		15	44x135	550
028		1	44x68	244
029		1	44x135	244
030		29	44x135	244
031		1	44x68	244
WA-1 WC-1		2	44x343	6980
WB-1		1	44x343	6980
HB	HIT BLOCK-SCHLAGHÖLZER-BLAZENPLANK 	3	44x135	300

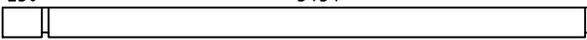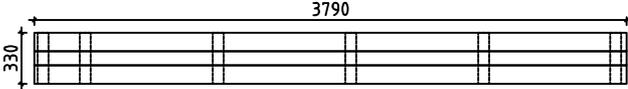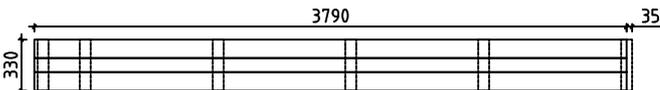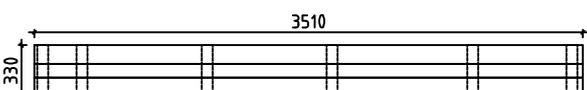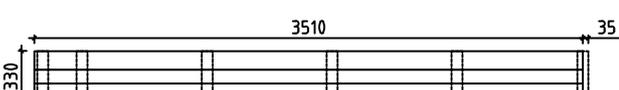Pos	Specification-Bestimmung-Omschrijving Jakob 44 ISO	Pcs	Profile (mm)	L (mm)	
FBI2	FLOORBEAMS-FUSSBODENBALKEN-VLOERBALKEN 	IMM	3	70x45	3955
FBI3	FLOORBEAMS-FUSSBODENBALKEN-VLOERBALKEN 	IMM	28	70x45	3390
FBI1	FLOORBEAMS-FUSSBODENBALKEN-VLOERBALKEN 	IMM	3	70x45	2515
P1	POST-PFOSTEN-STUT 		3	90x90	2095
RB1	ROOFBEAMS-DACHBALKEN-DAKBALK 3434 		12	68x190	3750
F1	FLOORBOARD-FUSSBODENBRETT-VLOERPLANK  or-oder-of	61+1 79+1	18x114 18x88	3885	
R1	ROOFBOARD-DACHBRETT-DAKPLANK  or-oder-of	66+1 86+1	18x114 18x88	5090	
R2	ROOFBOARD-DACHBRETT-DAKPLANK  or-oder-of	66+1 86+1	18x114 18x88	1890	
T1	TERRACE BOARD-TERRASSENBRETT-TERRASSPLANK  IMM	74+1	18x90	2500	
FF1	FLOOR FILLET-FUSSBODENLEISTE-VLOERPLINT 		18x35	22m	
ES1	EAVE SLAT-TRAUFENLEISTE-AFDEKLIJST 	4	30x40	3430	
ES2	EAVE SLAT-TRAUFENLEISTE-AFDEKLIJST 	4	30x40	250	
GB1		2	36x330	3790	
GB2		2	36x330	3790 +35	
GB3		2	36x330	3510	
GB4		2	36x330	3510 +35	
SJ1	SCREW JOINT-GEWINDESTANGE -STELSCHROEF 	1	M10	2410	
SJ2	SCREW JOINT-GEWINDESTANGE -STELSCHROEF 	1	M10	2460	
SJ3	SCREW JOINT-GEWINDESTANGE -STELSCHROEF 	2	M10	430	
SJ4	SCREW JOINT-GEWINDESTANGE -STELSCHROEF 	2	M10	2460	
SJ5	SCREW JOINT-GEWINDESTANGE -STELSCHROEF 	2	M10	2540	
House	Jakob 44 ISO	Material	File	Jakob 44 ISO.dwg	Sheet 15

  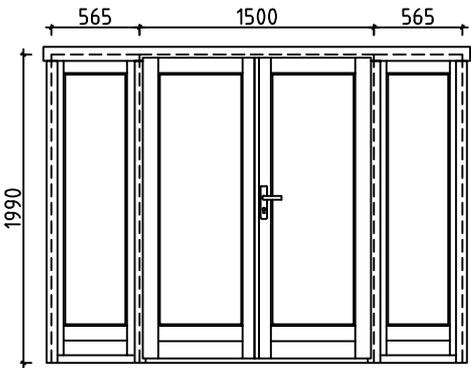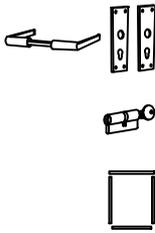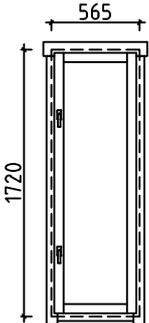Pos	Specification-Bestimmung-Omschrijving Jakob 44 ISO		Pcs	Profile (mm)	L (mm)
PR1	POST REGULATOR-PFOSTEN REGLER-STUT REGELAAR		3		
RCM	ROOFBEAMS CONNECTING METAL-DACHBALKEN BEFESTIGUNGSMETALLE-DAKBALKEN POOLING METALEN		6	ø6.0	200
WCM	WALLBEAMS CONNECTING METAL-WANDBOEHLEN BEFESTIGUNG METALLE-MUURBALKEN POOLING METALEN		6	25	25
	NAIL-NAGEL-NAGEL FOR-FÜR-VOOR FF1		50	ø2.0	40
	NAIL-NAGEL-NAGEL FOR-FÜR-VOOR F1, R1, R2, T1		2400	ø2.5	60
	SCREWS-SCHRAUBEN-SCHROEF FOR-FÜR-VOOR GB1, GB2, GB3, GB4, WCM		40	ø3.5	35
	SCREWS-SCHRAUBEN-SCHROEF FOR-FÜR-VOOR ES1, ES2, PR1		70	ø4.5	50
	SCREWS-SCHRAUBEN-SCHROEF FOR-FÜR-VOOR GB1, GB2, GB3, GB4		20	ø4.5	70
	SCREWS-SCHRAUBEN-SCHROEF FOR-FÜR-VOOR 006, 028, 031, GB1, GB2, GB3, GB4		40	ø4.5	90
	SCREWS-SCHRAUBEN-SCHROEF FOR-FÜR-VOOR 010, 013, FBI1, FBI2, FBI3		120	ø5.0	120
	SCREWS-SCHRAUBEN-SCHROEF FOR-FÜR-VOOR RB1, RB2		24	ø6.0	160
	HOLE COVER-LOCH DECKEN-GAT DEKKEN		1		
	DOUBLEDOOR-DOPPELTÜR-DUBBELE DEUR (right-rechts-rechts) AST_PRE WINDOW-FENSTER-VENSTER (closed-feststehend-gesloten) AST_ISO_K		P	1500	1990
			1	565	1990
			1		
			1		
	WINDOW-FENSTER-VENSTER (1x right-rechts-rechts 1x left-links-links) AST_ISO_KP		P+V	565	1720
			1+1		
			4		

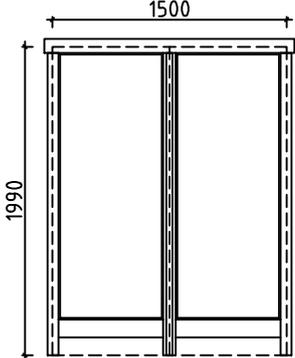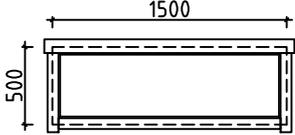Pos	Specification-Bestimmung-Omschrijving	Pcs	Profile (mm)	L (mm)
	<p data-bbox="263 145 1165 179">WINDOW-FENSTER-VENSTER (closed-feststehend-gesloten) AST_ISO_K</p> 	1	1500	1990
	<p data-bbox="263 633 1165 667">WINDOW-FENSTER-VENSTER (closed-feststehend-gesloten) AST_ISO_K</p> 	2	1500	500

#001		7200	1
#002	1,2,3	7200	16
#003	1	7200	1
#004	A,C	4208	2
#005	B	4208	1
#006	A,C	4180	2
#007	A,C	4180	6
#008	B	4180	1
#009	1,3	3750	2
#010	2	3750	1
#011	2	3750	2
#012	1,3	3750	2
#013	2	3750	1
#014	A,C	3490	2
#015	B	3490	1
#016	A,C	3490	2
#017	B	3490	1
#018	A,C	3468	2
#019	B	3468	1
#020	A,C	3055	26
#021	B	2622	1
#022	A,C	2622	2
#023	3	1960	4
#024	2	1390	15
#025	2,3	1110	23
#026	A,C	550	26
#027	2	550	15
#028	B	244	1
#029	B	244	1
#030	B	244	29
#031	B	244	1