

Date rev. Description

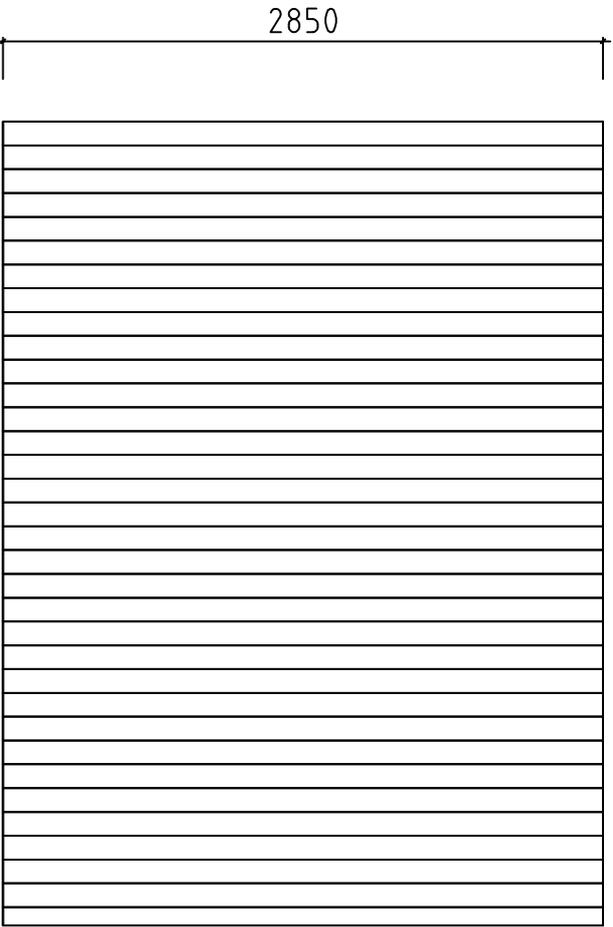
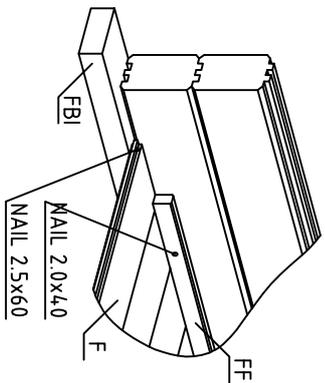
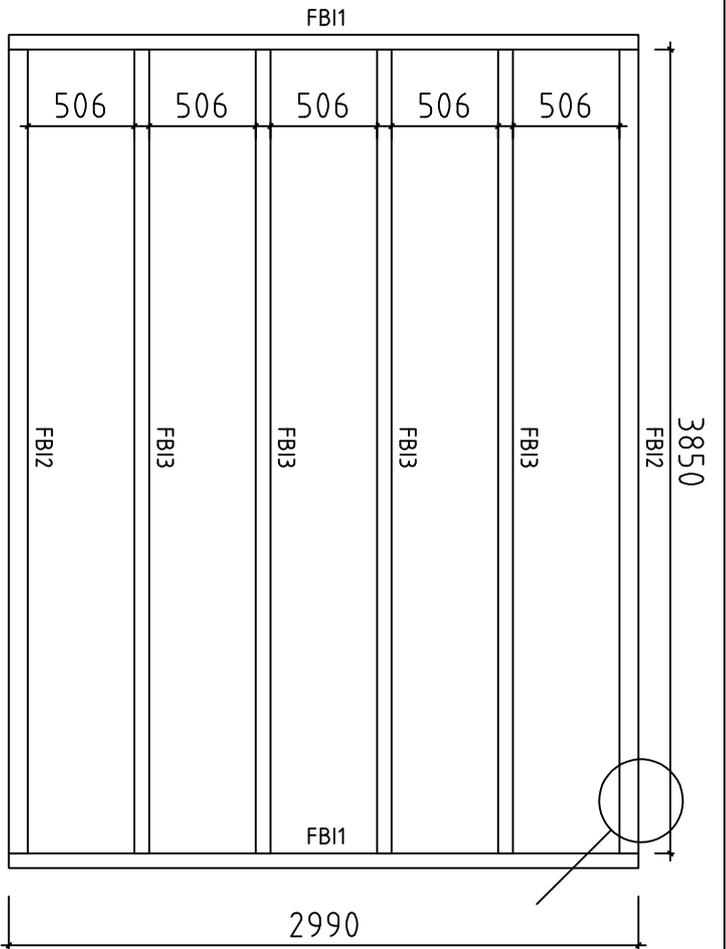
V 1.0

House	7008321	Sheet	1
-------	---------	-------	---


Drawing	3D	Scale	
---------	----	-------	--

Material	70x135	Date	15.08.2023
----------	--------	------	------------

Drawer	K.K.	File	7008321 3D.dwg
--------	------	------	----------------




Date	rev.	Description	Sheet
			2
House	7008321		
Drawing	Groundplan-Grundplan-plan	Scale	1:35
Material	70x45, 90x45	Date	15.08.2023
Drawer	K.K.	File	7008321.dwg

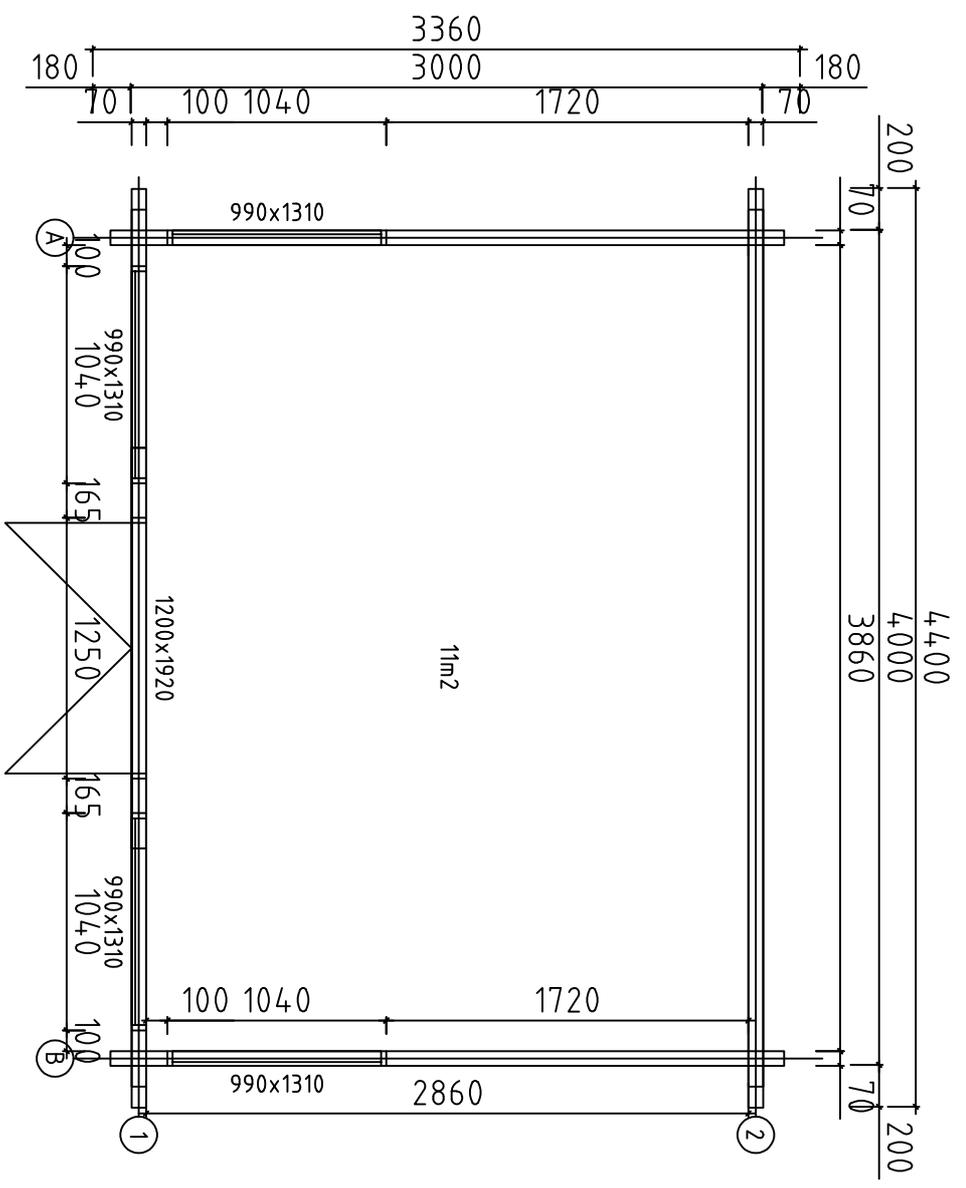


Date rev. Description

House	7008321	Sheet	3
Drawing	Grundplan-Grundplan-plan	Scale	1:35
Material	70x135	Date	15.08.2023
Drawer	K.K.	File	7008321.dwg

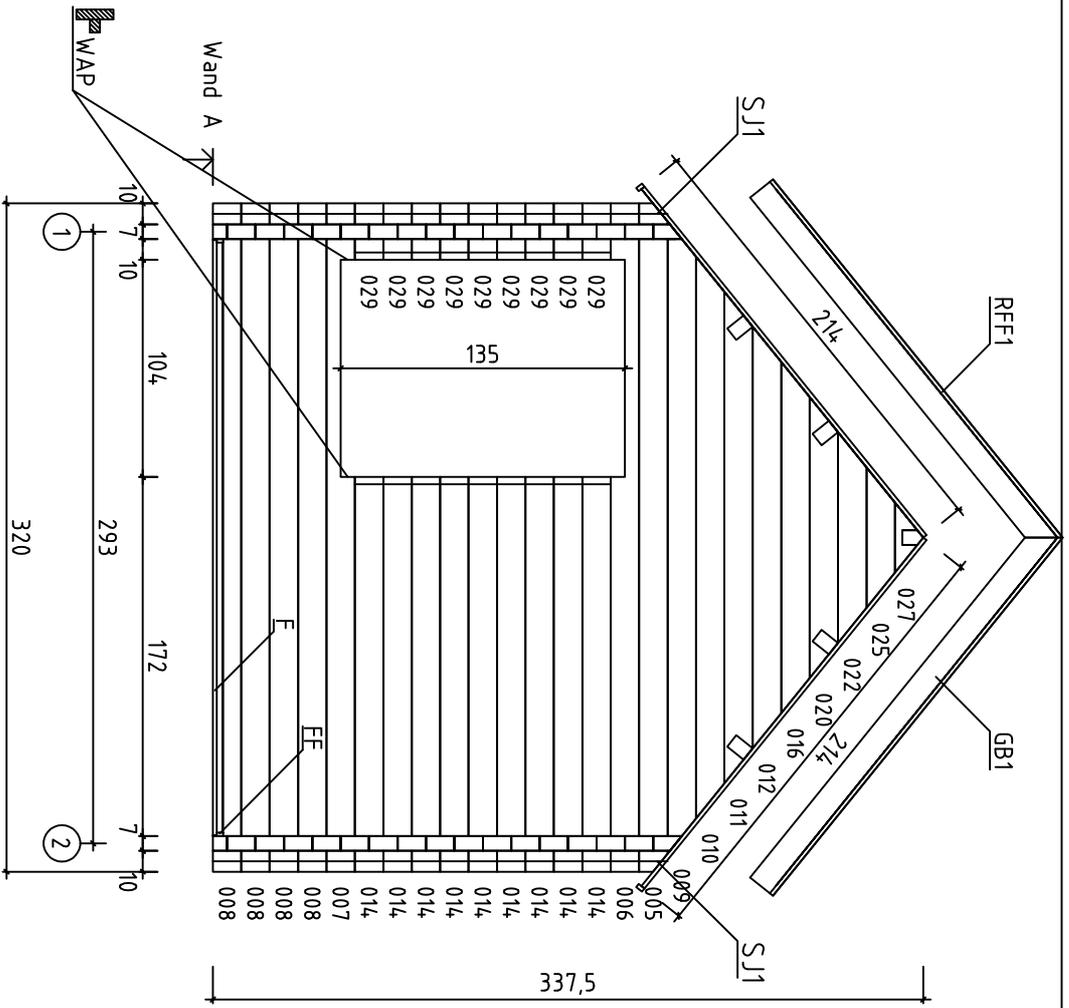

Date rev. Description

House	7008321	Sheet	4
Drawing	Grundplan-Grundplan-plan	Scale	1:35
Material	70x135	Date	15.08.2023
Drawer	K.K.	File	7008321.dwg

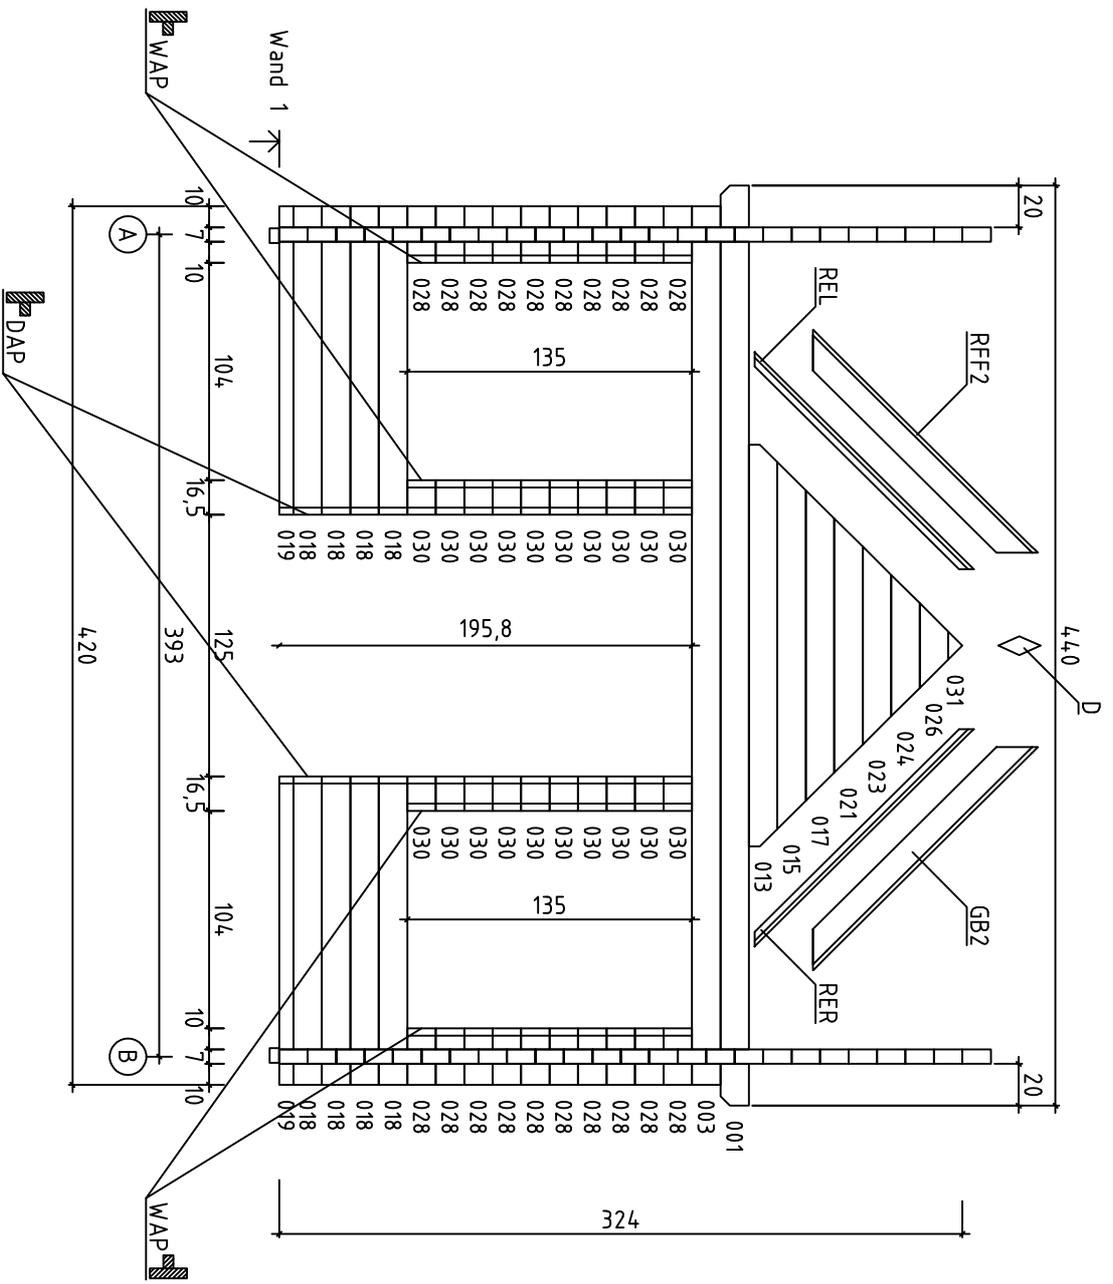

Date rev. Description

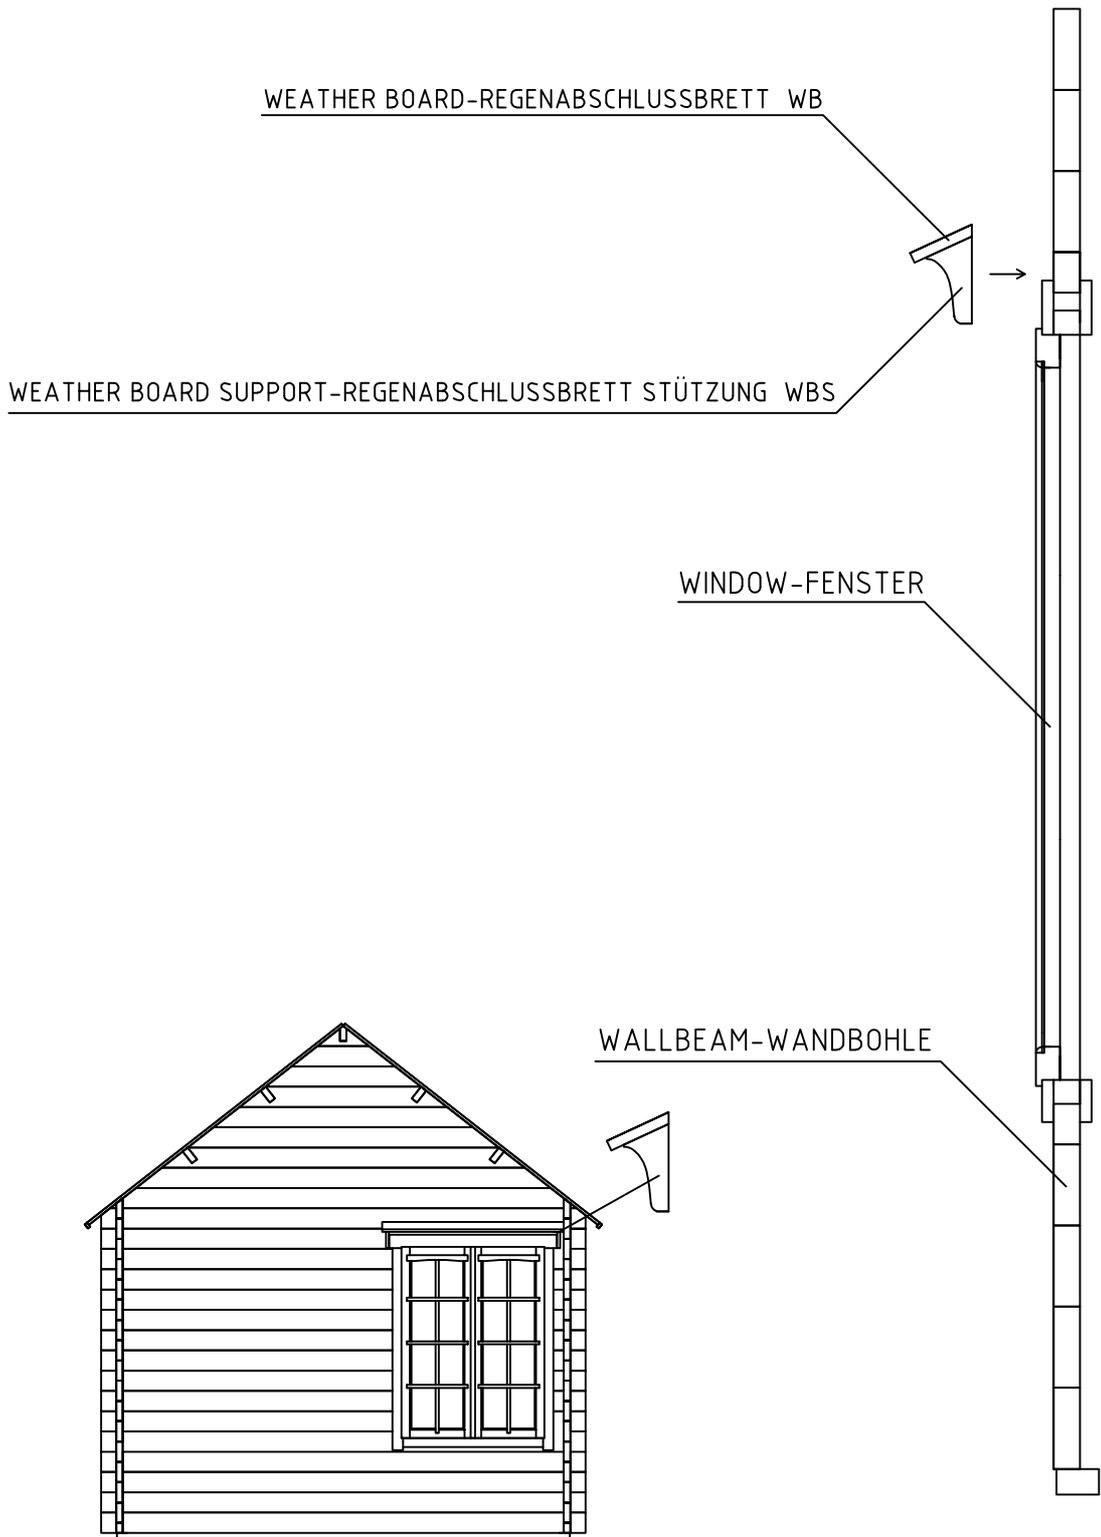
House 7008321 Sheet 6

Drawing Groundplan-Grundplan-plan Scale 1:35














Material 70x135 Date 15.08.2023

Drawer K.K. File 7008321.dwg





WEATHER BOARD INSTALLATION REGENABSLUSSBRETT INSTALLATION



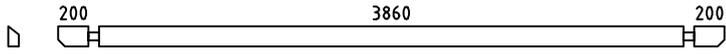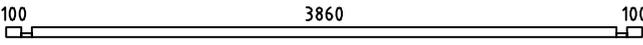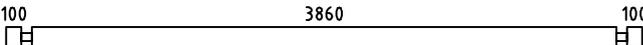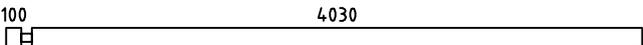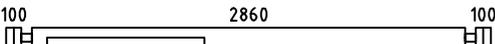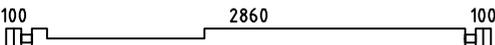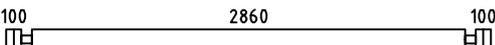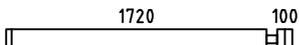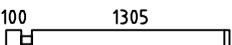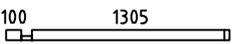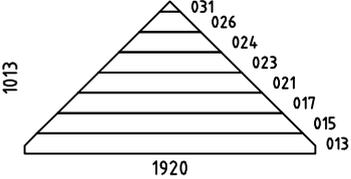
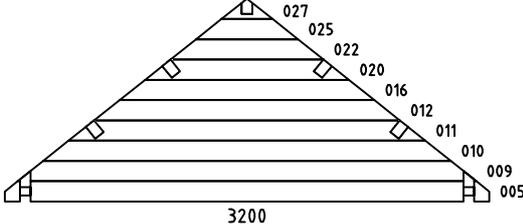
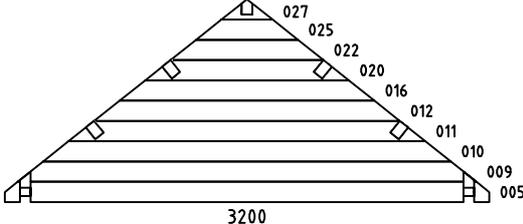
1.PAKK 450x120x110cm

Pos	Specification-Bestimmung-Omschrijving	Pcs. St.	Profil(e) (mm)	L (mm)		
001	 200 3860 200	2	70x135	4400		
002	 100 3860 100	1	70x68	4200		
003	 100 3860 100	16	70x135	4200		
004	 100 4030	1	EXTRA PROFILE 70x135	4200		
006	 100 2860 100	2	70x135	3200		
007	 100 2860 100	2	70x135	3200		
008	 100 2860 100	8	70x135	3200		
014	 1720 100	18	70x135	1890		
018	 100 1305	8	70x135	1475		
019	 100 1305	2	70x68	1475		
028	 100100	20	70x135	270		
029	 100100	18	70x135	270		
030	 165	20	70x135	165		
W1-1	 031 026 024 023 021 017 015 013 1013 1920	1	70x1013	1920		
WA-1	 027 025 022 020 016 012 011 010 009 005 1322 3200	1	70x1322	3200		
WB-1	 027 025 022 020 016 012 011 010 009 005 1322 3200	1	70x1322	3200		
HB	HIT BLOCK-SCHLAGHÖLZER-BLAZENPLANK 	2	70x135	300		
FBI2	FLOORBEAMS-FUSSBODENBALKEN-VLOERBALKEN  IMM	2	90x45	3850		
FBI1	FLOORBEAMS-FUSSBODENBALKEN-VLOERBALKEN  IMM	2	70x45	2990		
Kood	7008321	Materjal	File	7008321.dwg	Leht	9

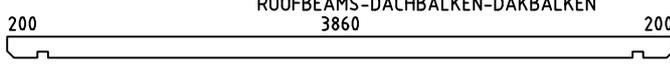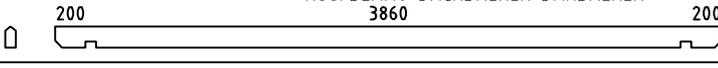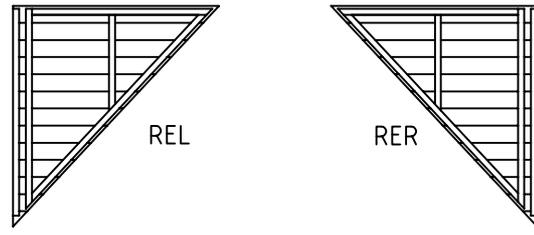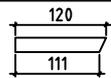1.PAKK 450x120x110cm

Pos	Specification-Bestimmung-Omschrijving	Pcs. St.	Profil(e) (mm)	L (mm)
FBI3	FLOORBEAMS-FUSSBODENBALKEN-VLOERBALKEN  IMM	4	70x45	3850
RB1	ROOFBEAMS-DACHBALKEN-DAKBALKEN 	4	70x140	4400
RB2	ROOFBEAMS-DACHBALKEN-DAKBALKEN 	1	70x140	4400
F	FLOORBOARD-FUSSBODENBRETT-VLOERPLANK  or-oder-of	34+1 44+1	114x28 88x28	2850 2850
R	ROOFBOARD-DACHBRETT-DAKPLANK  or-oder-of	78 100	114x18 88x18	2140 2140
FF	FLOOR FILLET-FUSSBODENLEISTE-VLOERPLINT 		18x35	13.5m
GB1 GB2	GABLE BOARD-GIEBELBLENDE-GEVELPLANK 	4 2	18x120 18x120	2200 1500
ES	EAVE SLAT-TRAUFENLEISTE-AFDEKLIJST 	4	18x35	2200
RFF1 RFF2	ROOF FELT FILLET-GIEBELLEISTE-GEVELLIJST 	4 2	18x35 18x35	2200 1500
D	DIAMOND-RAUTE-DIAMANT 	3	18x90	200
	ROOF ELEMENTS-DACHELEMENTE-DAKELEMENTEN 	1+1	49x1370	1480
DAP WAP	DOOR-WINDOW ASSEMBLING PROFILE-TÜR-FENSTER INSTALLIERUNGSPROFIL -DEUR-VENSTER INSTALLATIE PROFIL 	2 8	43x70 43x70	1930 1320
WBS	WEATHER BOARD SUPPORT-REGENABSCHLUSSBRETT STÜTZUNG 	8		
WB	WEATHER BOARD-REGENABSCHLUSSBRETT 	1 2	18x120 18x120	3860 1240
SJ1	SCREW JOINT-KIERRETANKO-GÄNGSTAPP 	4	ØM10	2500
	NAILS-NAGEL-NAGEL 	670	Ø2.5	60
	SCREWS - RUUVIT - SKRUVAR  FLOORBEAMS-LATTIAPALKIT-GOLVBJÄLKAR HALFBEAMS-PUOLEKSIPALKIT-FÖR ATT HALVA VÄGGPROFILER	42	4.5	90
	SCREWS - RUUVIT - SKRUVAR  GABLE BOARDS-KAAPILILAUTA-VINDBRÄDE EAVE BOARD-RÄYSTÄSLAUTA-TAKFOTBRÄDE EAVE SLAT-RÄYSTÄSLISTA-TAKFOTLIST	60	4.5	50
	SCREWS - RUUVIT - SKRUVAR  ROOF FELT FILLET-KAAPILILAUDAN PEITELAUTA TAKBRÄDE FÖR GAVELBRÄDE	20	3.5	35
Kood	7008321	Material	File	7008321.dwg
			Leht	10

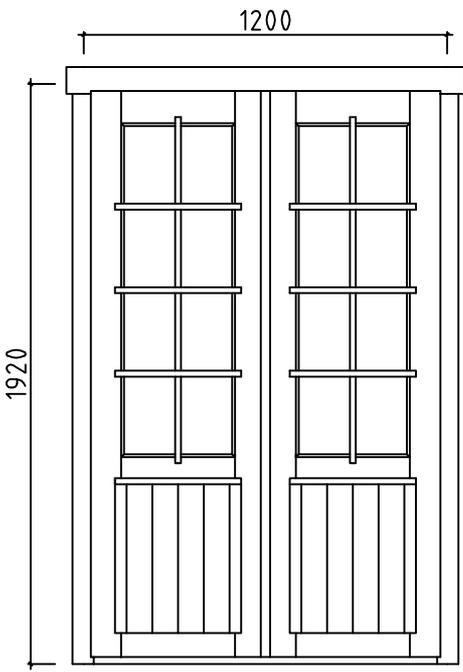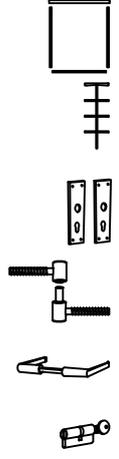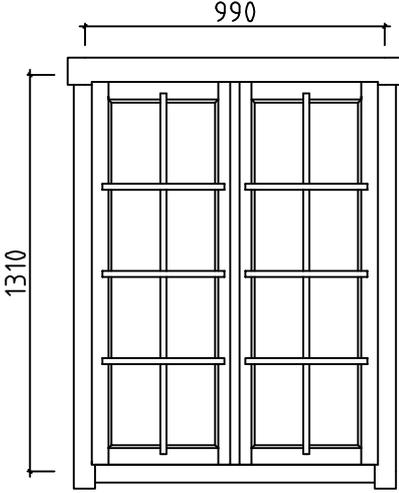1.PAKK 450x120x110cm

Specification-Bestimmung-Omschrijving		Pcs. St.	Profil(e) (mm)	L (mm)
<p>DOUBLEDORR-DOPPELTÜR-DUBBELE DEUR 1pc-st-st (right-rechts-rechts)</p>  <p>1200</p> <p>1920</p> <p>AST_PRE</p> 		P	1200	1920
<p>DOUBLE WINDOW-DOPPELFENSTER-DUBBELE VENSTER 4pcs-st-st</p>  <p>990</p> <p>1310</p> <p>AST_1H</p> 		2V 2P	990	1310
Kood	7008321	Materjal	File	7008321.dwg
			Leht	11