

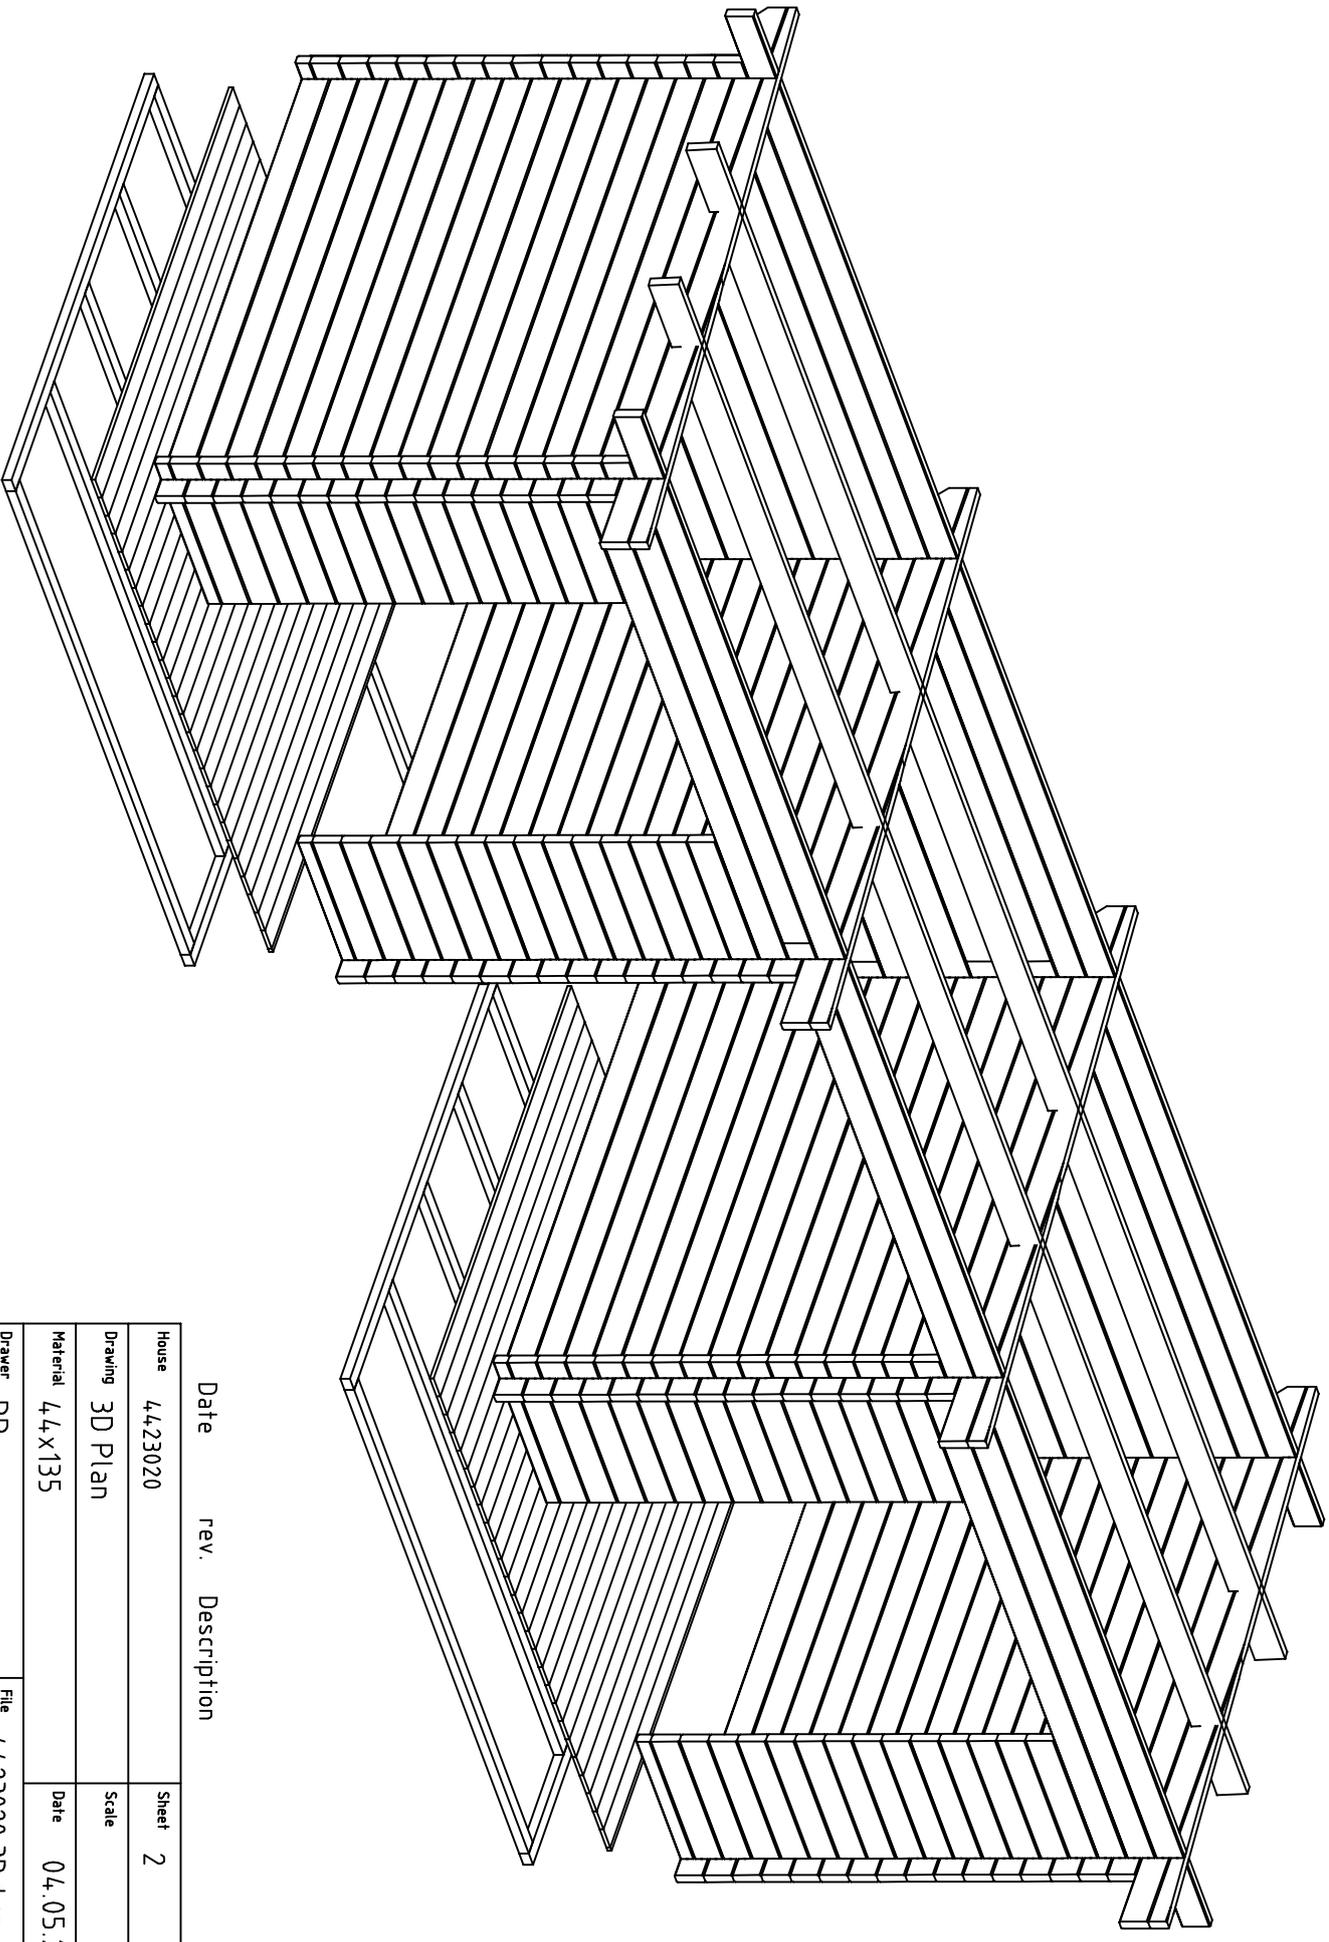
Date rev. Description

House	4423020	Sheet	1
-------	---------	-------	---

Drawing	3D Plan	Scale	
---------	---------	-------	--

Material	44x135	Date	04.05.2021
----------	--------	------	------------

Drawer	RP	File	4423020 3D.dwg
--------	----	------	----------------




Date rev. Description

House	4423020	Sheet	2
-------	---------	-------	---




Drawing	3D Plan	Scale	
---------	---------	-------	--

Material	4.4x135	Date	04.05.2021
----------	---------	------	------------



Drawer	RP	File	4423020 3D.dwg
--------	----	------	----------------

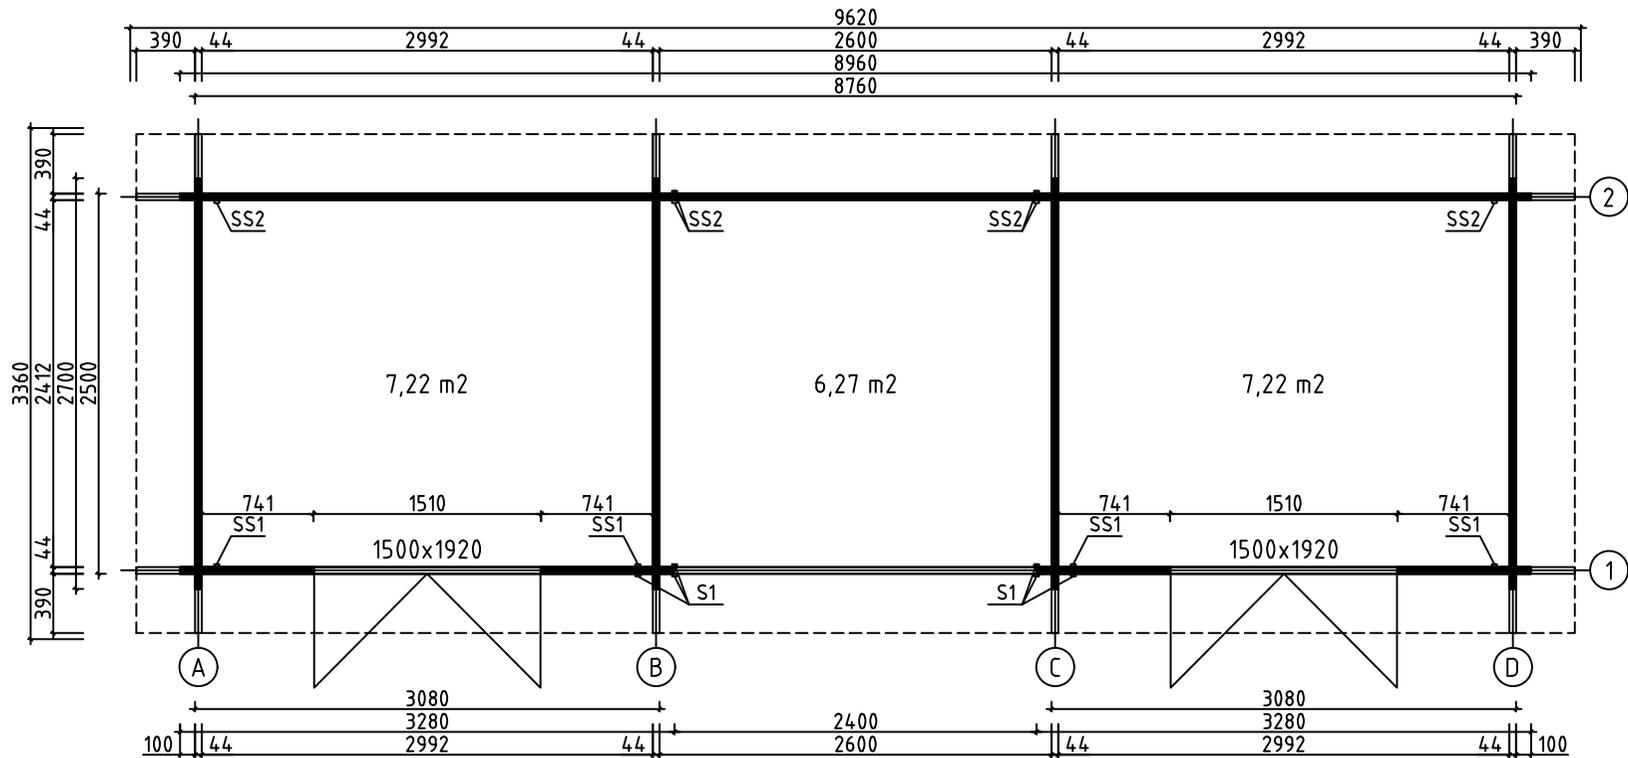

House	4423020	Sheet	3
Drawing	GROUNDPLAN-GRUNDPLAN-PLAN	Scale	1:50
Material	44x135	Date	04.05.2021
Drawer	RP	File	4423020.dwg

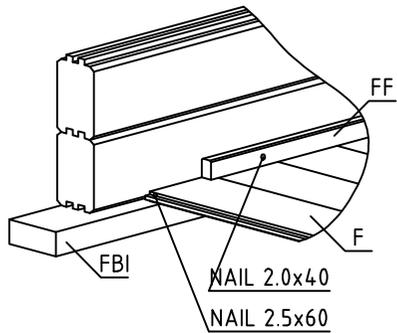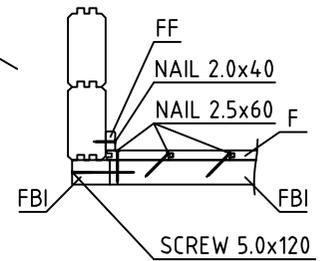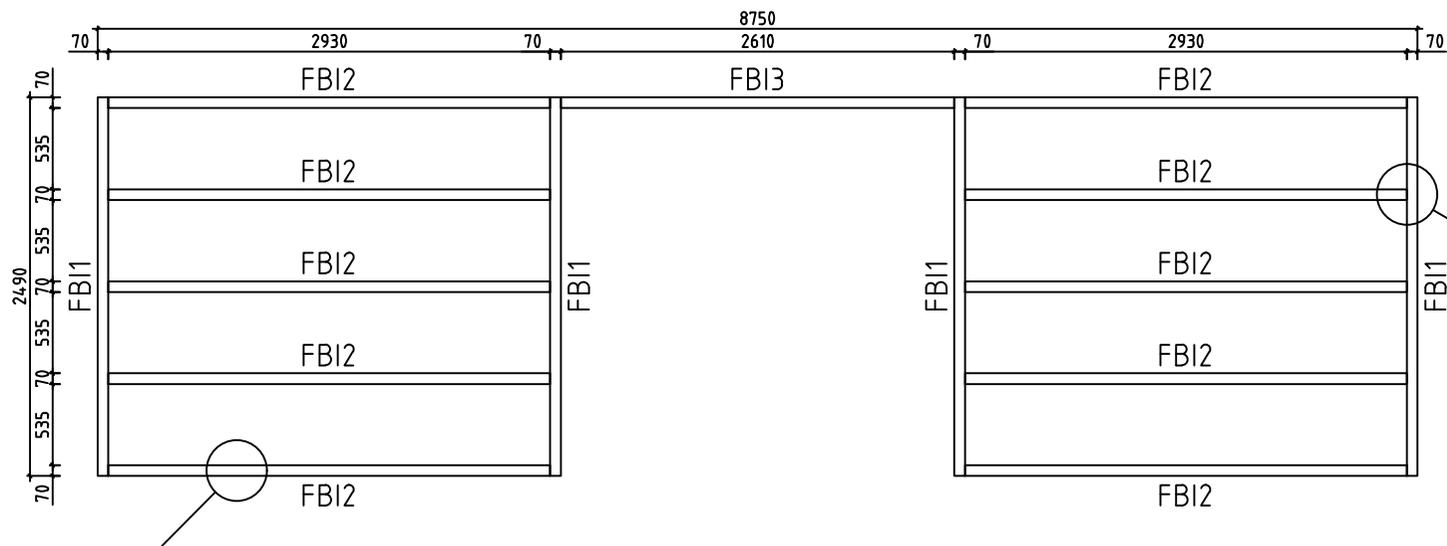


House	4423020	Sheet	4
Drawing	FLOORBEAMS-FUSSBODENBALKEN-VLOERBALKEN	Scale	1:50
Material	70x45	Date	04.05.2021
Drawer	RP	File	4423020.dwg

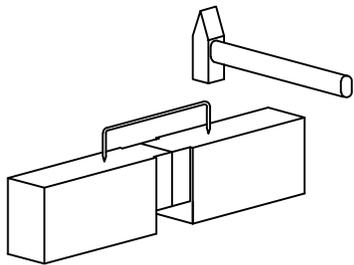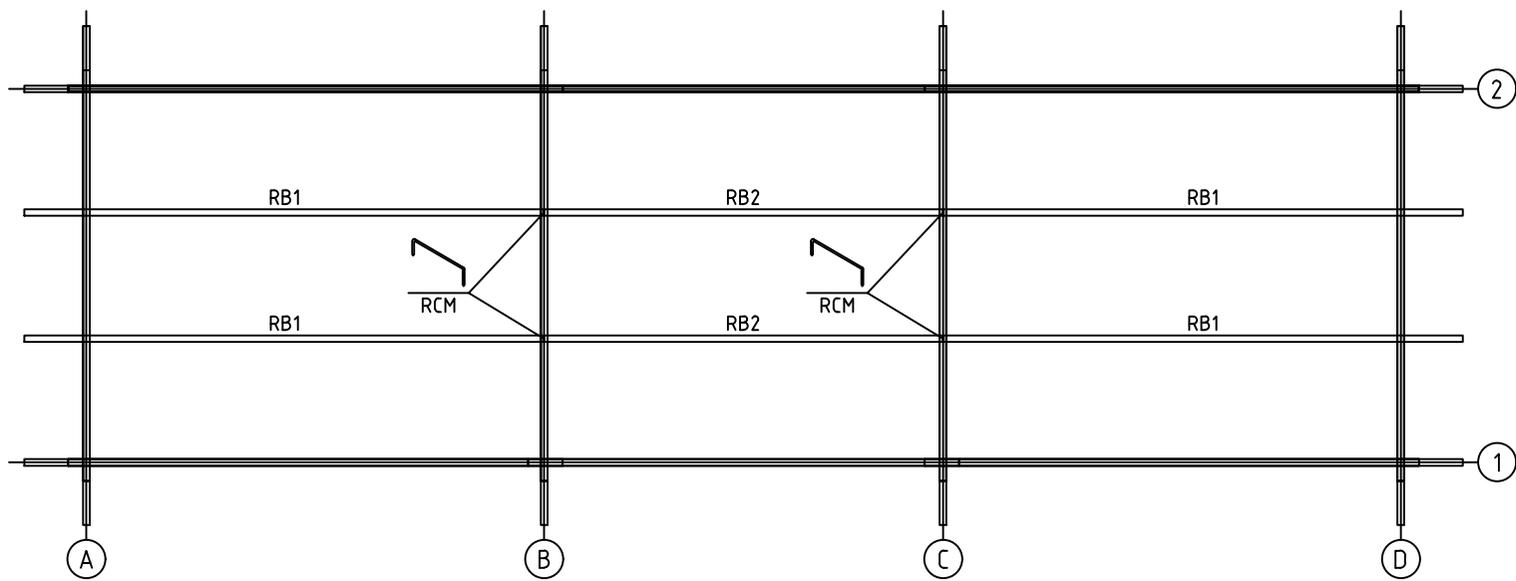



House	4423020	Sheet	5
Drawing	ROOFBEAMS-DACHBALKEN-DAKBALK	Scale	1:50
Material	43x140	Date	04.05.2021
Drawer	RP	File	4423020.dwg

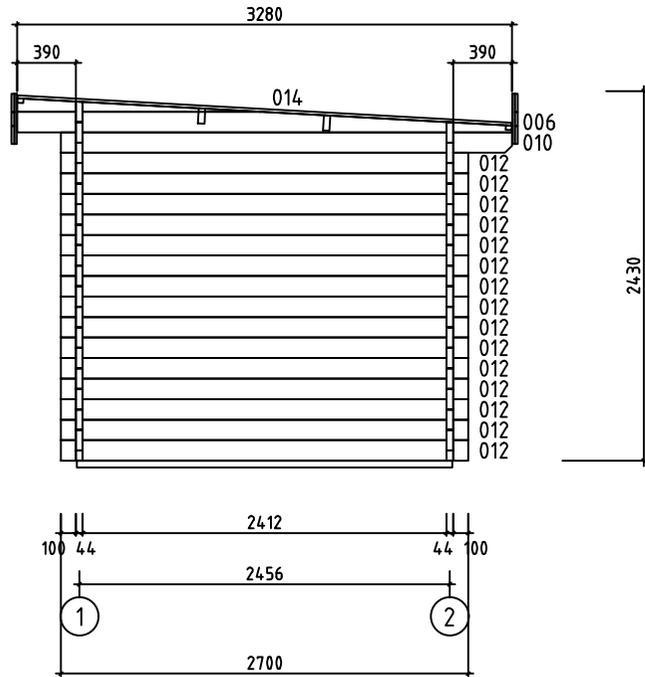Wall-Wand-Muur B ↗




House	4423020	Sheet	7
Drawing	WALL-WAND-MUUR B	Scale	1:50
Material	44x135	Date	04.05.2021
Drawer	RP	File	4423020.dwg

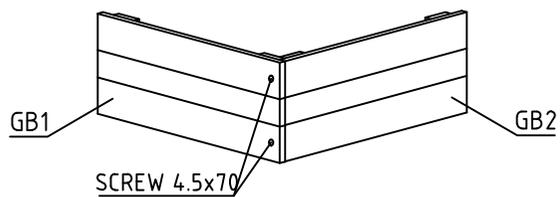
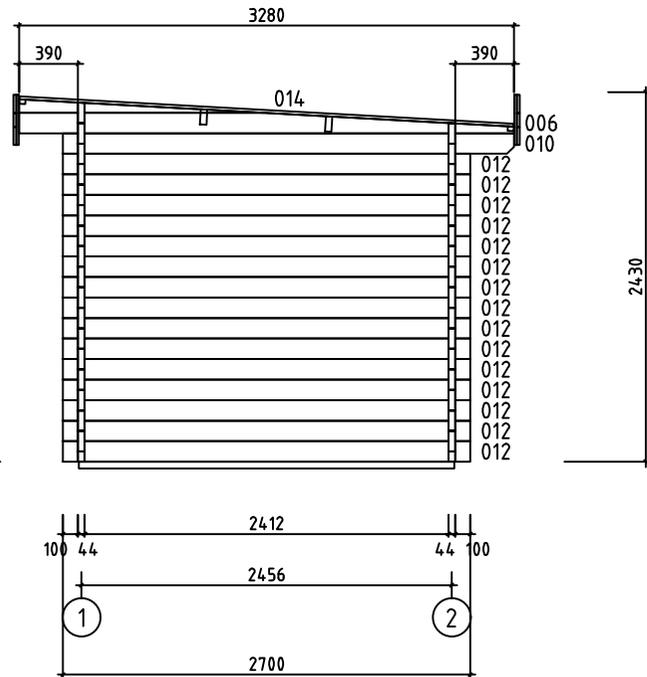
Wall-Wand-Muur C ↗




House	4423020	Sheet	8
Drawing	WALL-WAND-MUUR C	Scale	1:50
Material	44x135	Date	04.05.2021
Drawer	RP	File	4423020.dwg

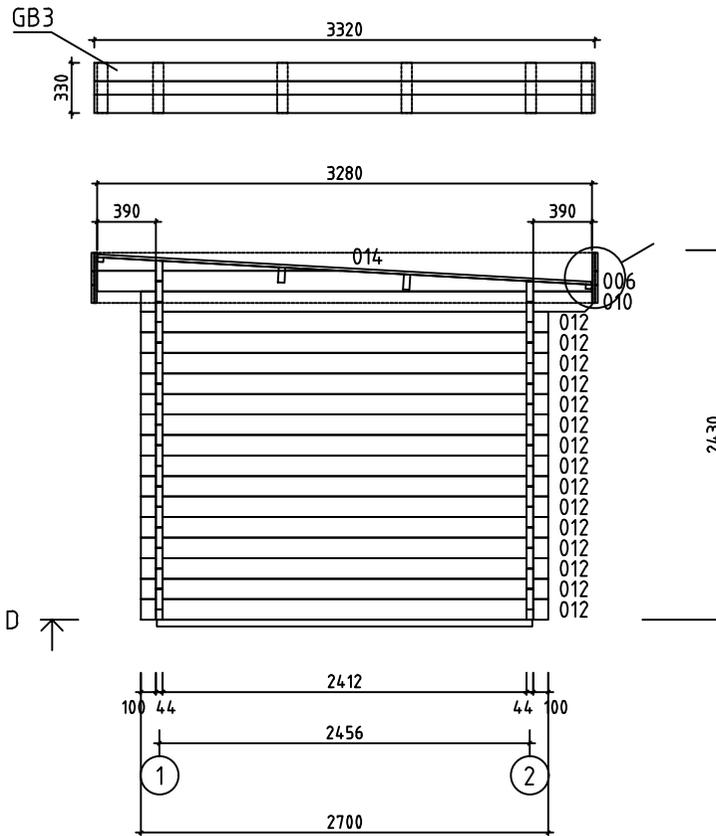



Wall-Wand-Muur D ↗

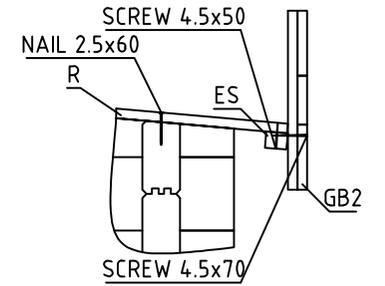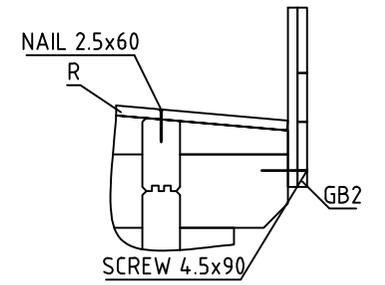


House	4423020	Sheet	9
Drawing	WALL-WAND-MUUR D	Scale	1:50
Material	44x135	Date	04.05.2021
Drawer	RP	File	4423020.dwg

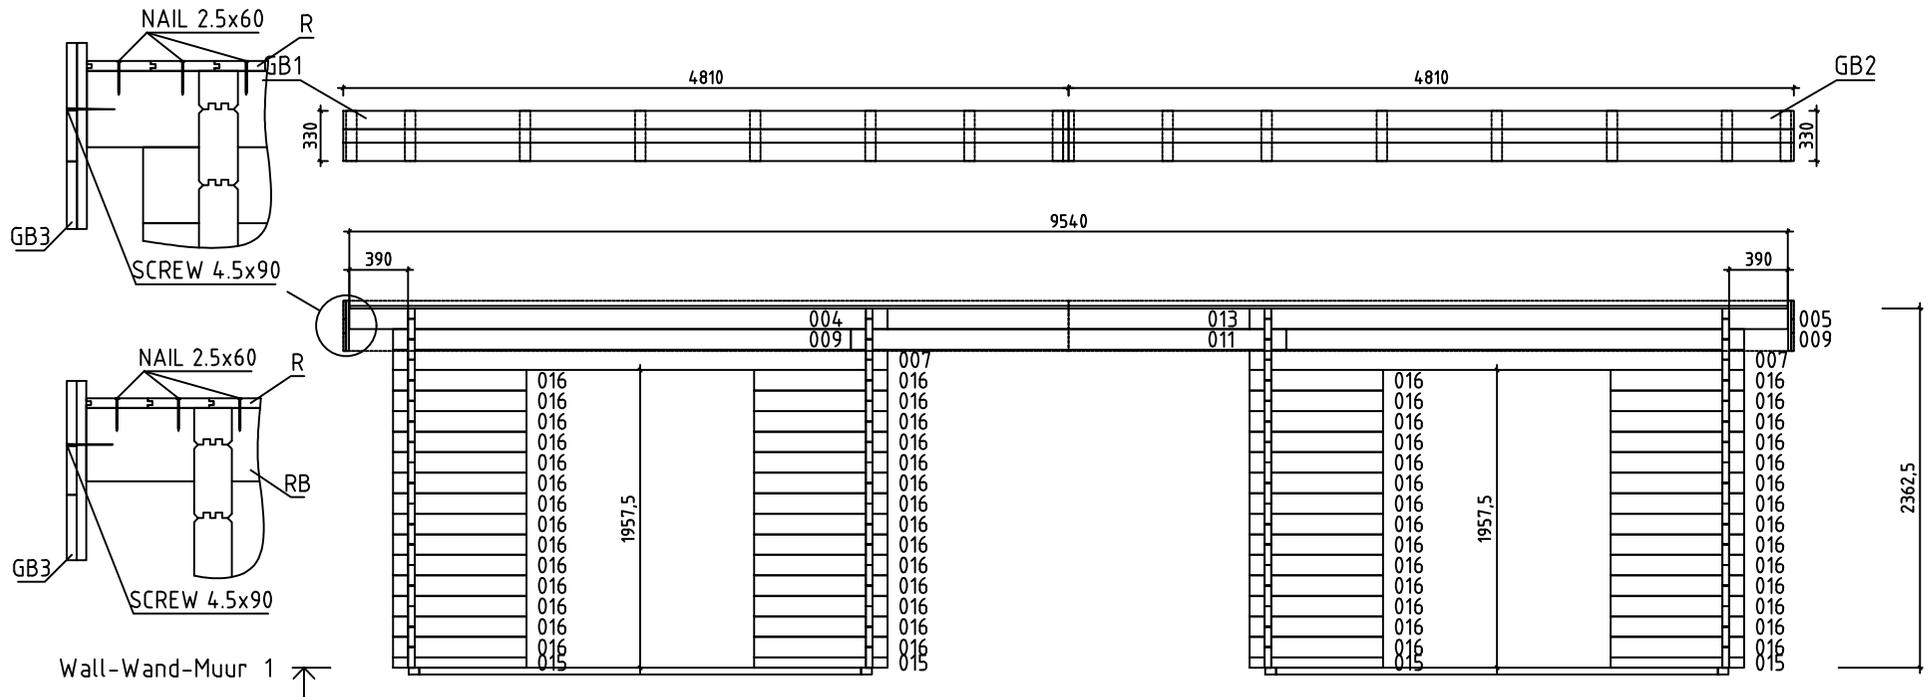

Wall-Wand-Muur 1 ↗
















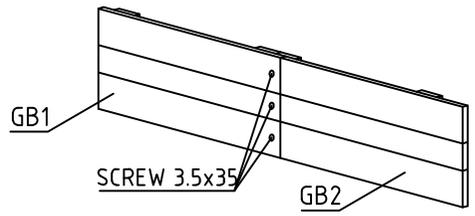
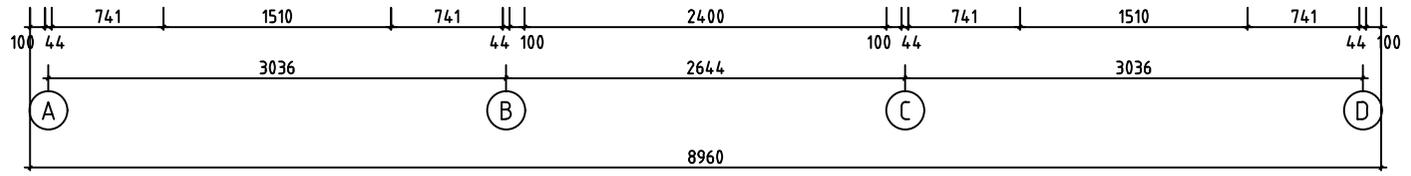







House	4423020	Sheet	10
Drawing	WALL-WAND-MUUR 1	Scale	1:50
Material	44x135	Date	04.05.2021
Drawer	RP	File	4423020.dwg

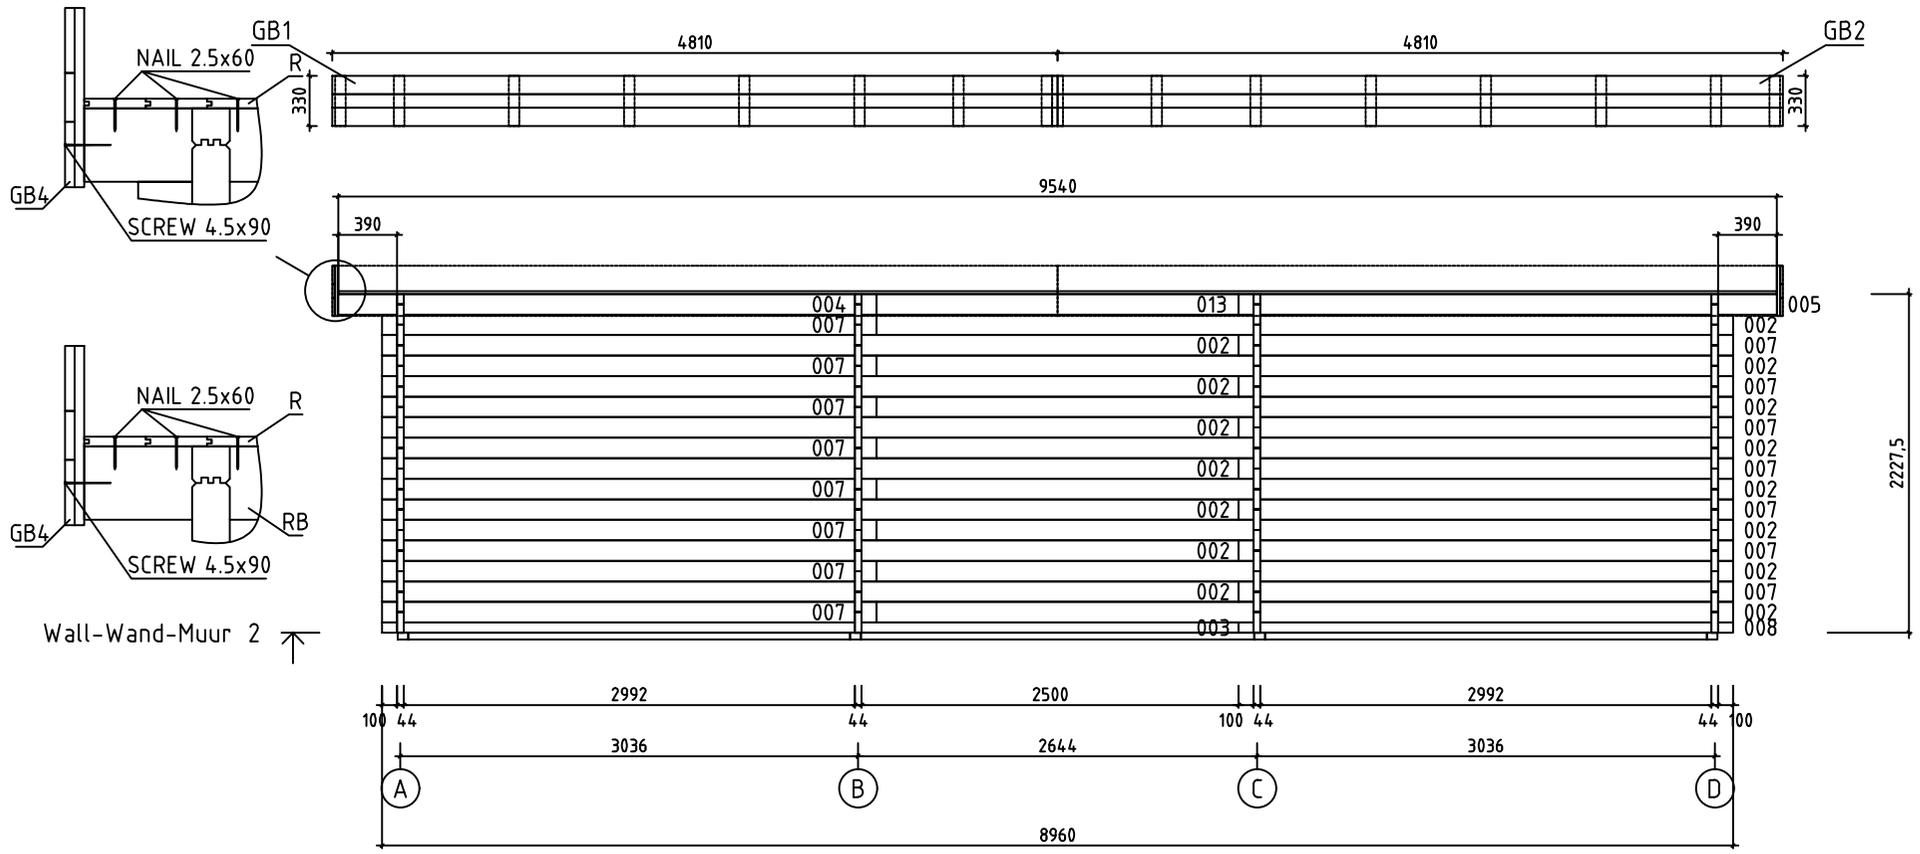

Wall-Wand-Muur 2 ↗

House	4423020	Sheet	11
Drawing	WALL-WAND-MUUR 2	Scale	1:50
Material	44x135	Date	04.05.2021
Drawer	RP	File	4423020.dwg

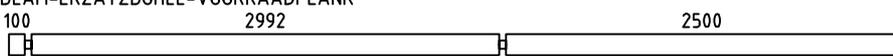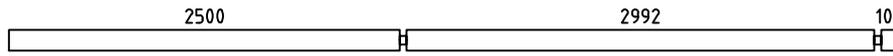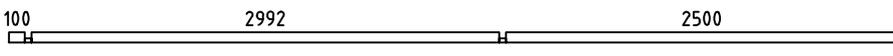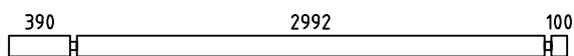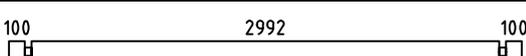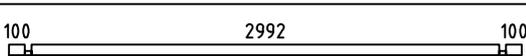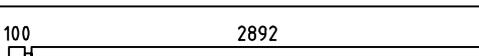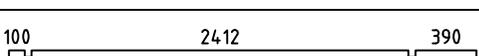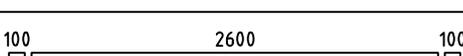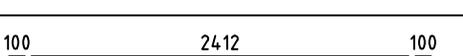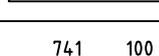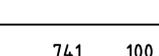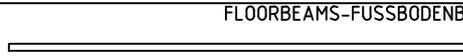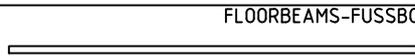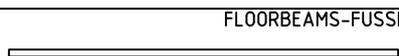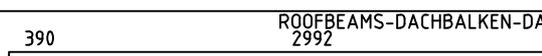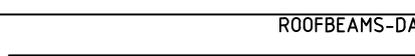Pos	Specification-Bestimmung-Omschrijving	Pcs	Profile (mm)	L (mm)	
001	SPARE BEAM-ERZATZBOHLE-VOORRAADPLANK 	1	44x135	5680	
002		15	44x135	5680	
003		1	44x68	5680	
004		2	44x135	3570	
005		2	44x135	3570	
007		17	44x135	3280	
008		1	44x68	3280	
009		2	44x135	3036	
010		4	44x135	2990	
011		1	44x135	2888	
012		60	44x135	2700	
013		2	44x135	2400	
015		4	44x68	885	
016		56	44x135	885	
WA-1 WB-1 WC-1 WD-1		4	44x224	3280	
HB	HIT BLOCK-SCHLAGHÖLZER-BLAZENPLANK 	2	44x135	300	
FBI2	FLOORBEAMS-FUSSBODENBALKEN-VLOERBALKEN 	IMM	10	70x45	2930
FBI3	FLOORBEAMS-FUSSBODENBALKEN-VLOERBALKEN 	IMM	1	70x45	2610
FBI1	FLOORBEAMS-FUSSBODENBALKEN-VLOERBALKEN 	IMM	4	70x45	2490
RB1	ROOFBEAMS-DACHBALKEN-DAKBALK 	4	43x140	3448	
RB2	ROOFBEAMS-DACHBALKEN-DAKBALK 	2	43x140	2644	
F1	FLOORBOARD-FUSSBODENBRETT-VLOERPLANK  or-order-of	54+1 70+1	18x114 18x88	2405	
R1	ROOFBOARD-DACHBRETT-DAKPLANK  or-order-of	84+1 109+1	18x114 18x88	3280	
FF1	FLOOR FILLET-FUSSBODENLEISTE-VLOERPLINT 		18x35	22m	
House 4423020		Material	File 4423020.dwg	Sheet 12	

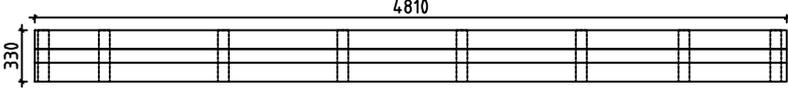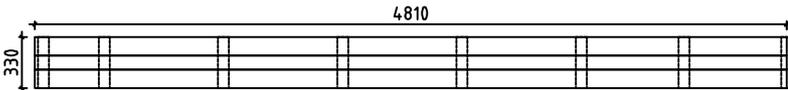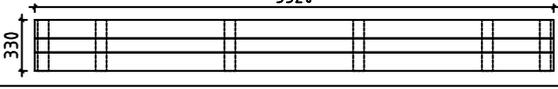  
Pos	Specification-Bestimmung-Omschrijving	Pcs	Profile (mm)	L (mm)
ES1	EAVE SLAT-TRAUFENLEISTE-AFDEKLIJST 	4	30x40	3020
ES2	EAVE SLAT-TRAUFENLEISTE-AFDEKLIJST 	2	30x40	2600
ES3	EAVE SLAT-TRAUFENLEISTE-AFDEKLIJST 	4	30x40	390
GB1	ASSEMBLY REQUIRED-MONTAGE ERFORDERLIJCH-MONTAGE VEREIST 	2	36x330	4810
GB2	ASSEMBLY REQUIRED-MONTAGE ERFORDERLIJCH-MONTAGE VEREIST 	2	36x330	4810 +35
GB3	ASSEMBLY REQUIRED-MONTAGE ERFORDERLIJCH-MONTAGE VEREIST 	2	36x330	3320
SS1	STORM SLAT-STURMLEISTE-STORMLIJST 	4	18x35	2230
SS2	STORM SLAT-STURMLEISTE-STORMLIJST 	6	18x35	2130
S1	SLAT-LEISTE-LIJST 	6	18x35	300
RCM	ROOFBEAMS CONNECTING METAL-DACHBALKEN BEFESTIGUNGSMETALLE-DAKBALKEN POOLING METALEN 	4	∅6.0	200
	SCREWS-SCHRAUBEN-SCHROEF FOR-FÜR-VOOR SS1, SS2 	30	∅6.0	50
	WASHER-SCHEIBE-SCHIJF FOR-FÜR-VOOR SS1, SS2 	30	∅6.0	18
	NAIL-NAGEL-NAGEL FOR-FÜR-VOOR FF1 	50	∅2.0	40
	NAIL-NAGEL-NAGEL FOR-FÜR-VOOR F1, R1 	800	∅2.5	60
	SCREWS-SCHRAUBEN-SCHROEF FOR-FÜR-VOOR GB1, GB2, GB3 	270	∅3.5	35
	SCREWS-SCHRAUBEN-SCHROEF FOR-FÜR-VOOR ES1, ES2, ES3, S1 	50	∅4.5	50
	SCREWS-SCHRAUBEN-SCHROEF FOR-FÜR-VOOR GB1, GB2, GB3 	30	∅4.5	70
	SCREWS-SCHRAUBEN-SCHROEF FOR-FÜR-VOOR 003, 008, 015, GB1, GB2, GB3 	30	∅4.5	90
	SCREWS-SCHRAUBEN-SCHROEF FOR-FÜR-VOOR FBI1, FBI2 	24	∅5.0	120
	SCREWS-SCHRAUBEN-SCHROEF FOR-FÜR-VOOR RB1, RB2 	12	∅6.0	160
House 4423020	Material	File 4423020.dwg	Sheet 13	

Pos	Specification-Bestimmung-Omschrijving	Pcs	Profile (mm)	L (mm)
	<p data-bbox="263 145 1257 179">DOUBLEDOR-DOPPELTÜR-DUBBELE DEUR (right-rechts-rechts) AST_PRE_PK P</p> 	2	1500	1920

Pos	Assembly Instructions-Montageanleitungen-Montage-instructies	Pcs	Profile (mm)	L (mm)
L1	BOARD-BRETT-BORD 	8	18x120	4810
L2	BOARD-BRETT-BORD 	4	18x90	4810
L3	BOARD-BRETT-BORD 	4	18x120	3320
L4	BOARD-BRETT-BORD 	2	18x90	3320
L5	BOARD-BRETT-BORD 	44	18x70	330


GB1

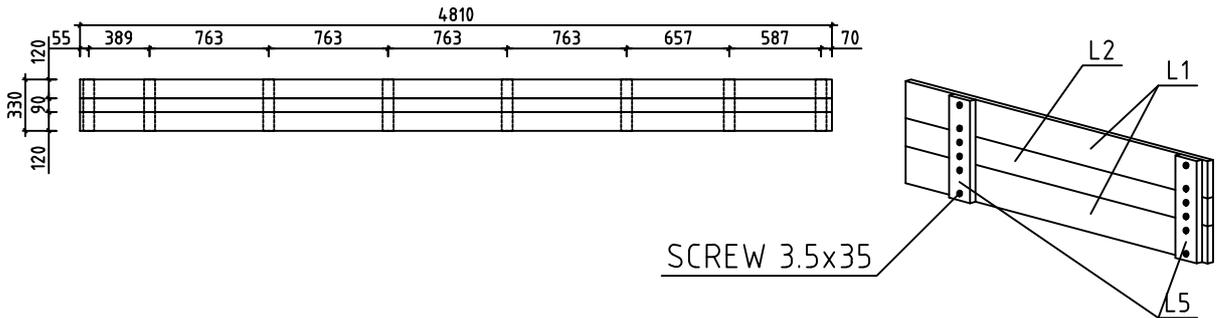2 36x330 4810




GB2

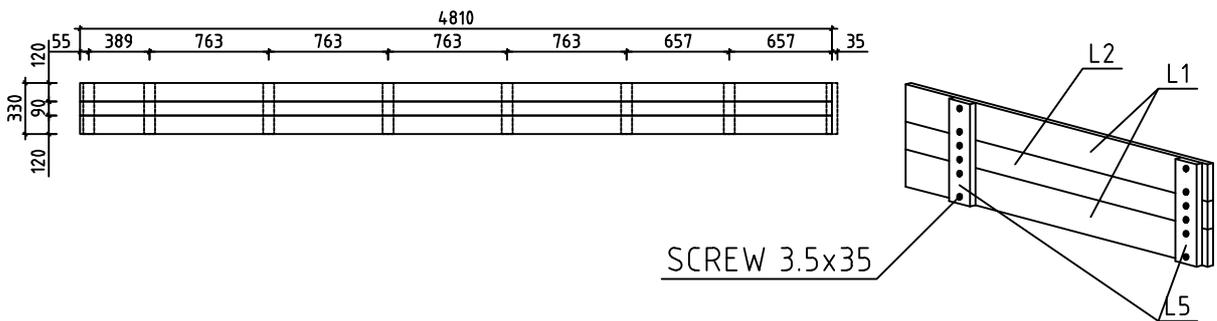2 36x330 4810 +35



GB3

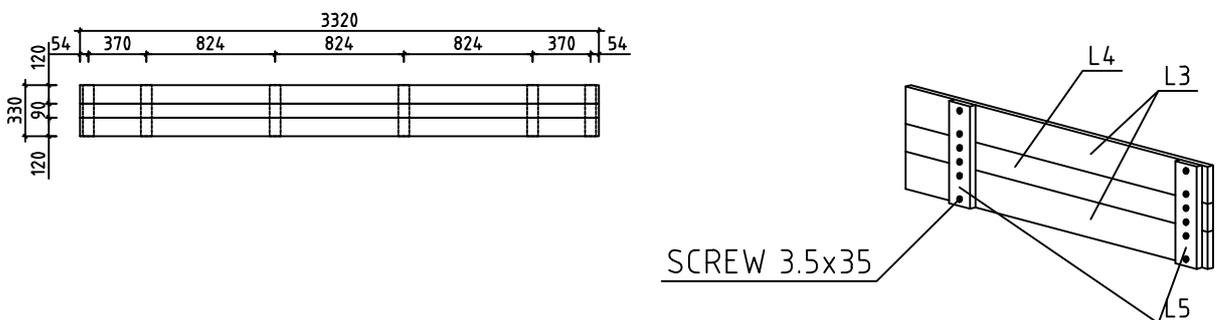2 36x330 3320



#001		5680	1
#002	2	5680	15
#003	2	5680	1
#004	1,2	3570	2
#005	1,2	3570	2
#006	A,B,C,D	3280	4
#007	1,2	3280	17
#008	2	3280	1
#009	1	3036	2
#010	A,B,C,D	2990	4
#011	1	2888	1
#012	A,B,C,D	2700	60
#013	1,2	2400	2
#014	A,B,C,D	1618	4
#015	1	885	4
#016	1	885	56