



Name	Föhr 44	Sheet	1
Drawing	3D	Scale	
Profile	44X135	Date	11.06.2020
Drawer	2	File	Föhr 44 3D1.dwg

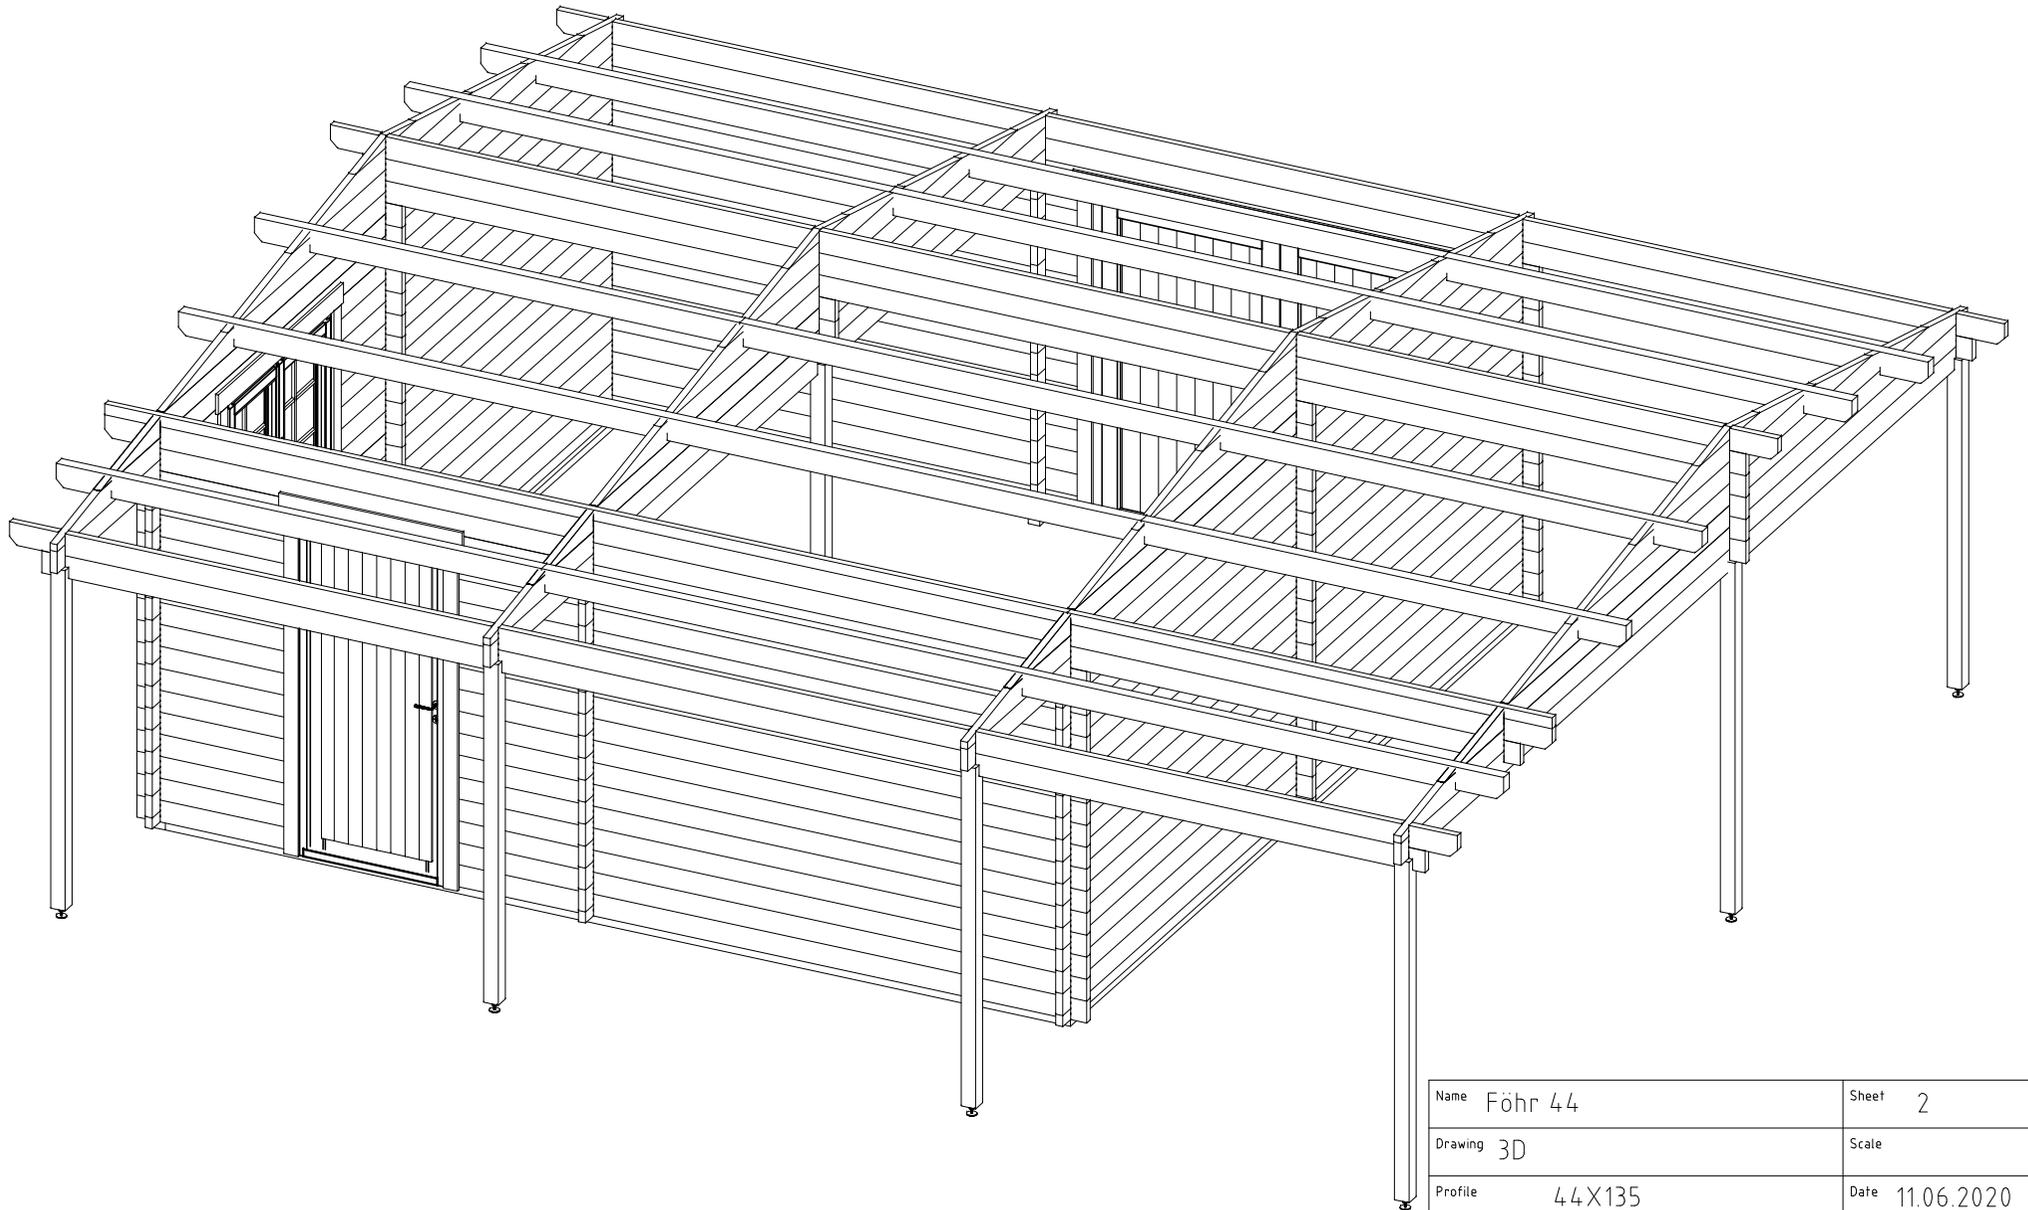


Name	Föhr 44	Sheet	2
Drawing	3D	Scale	
Profile	44X135	Date	11.06.2020
Drawer	2	File	Föhr 44 3D1.dwg




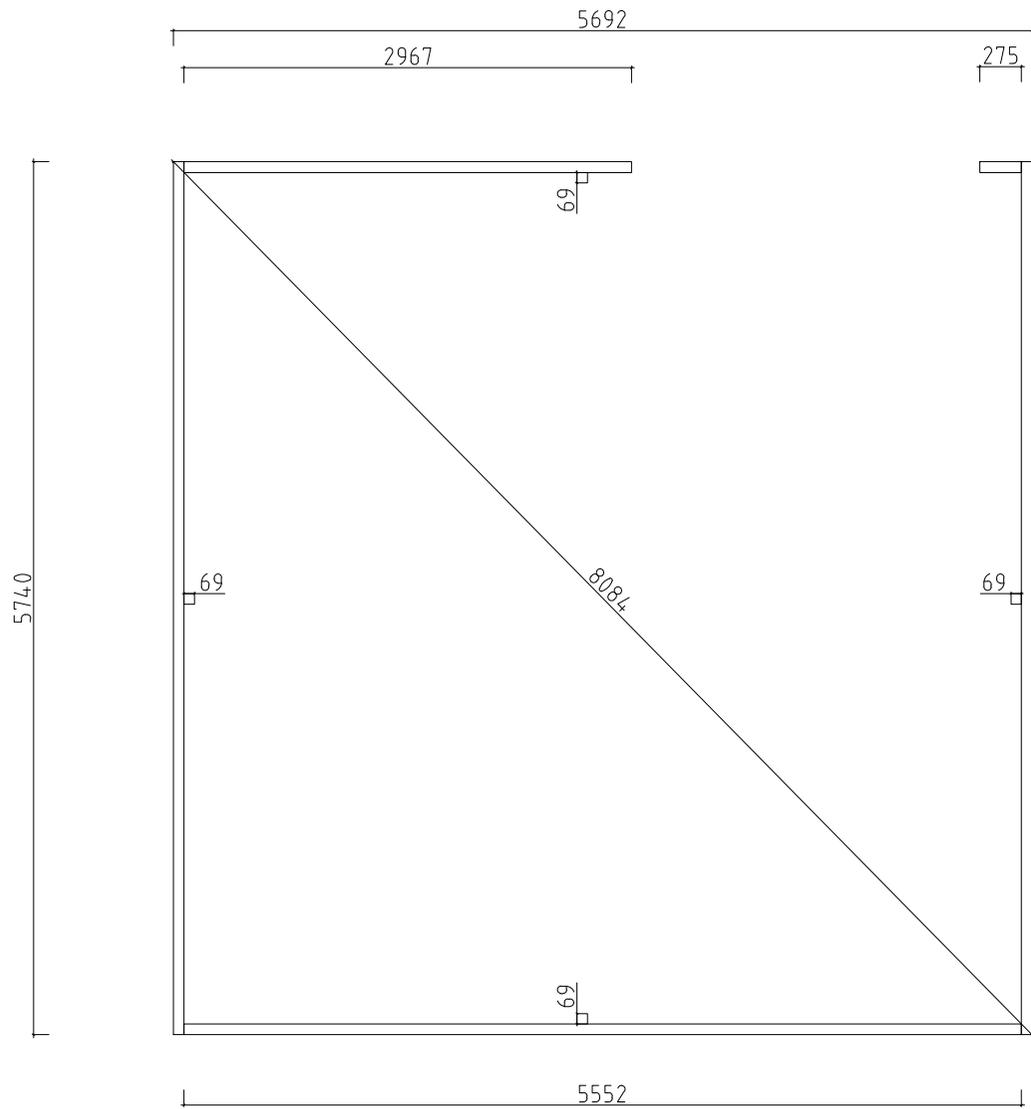


Model	Föhr 44	Page	4
Drawing	FLOORBEAMS-FUSSBODENBALKEN-VLOERBALKEN	Scale	1:50
Material	70x45	Date	11.06.2020
Drawn by	2	File	Föhr 44.dwg

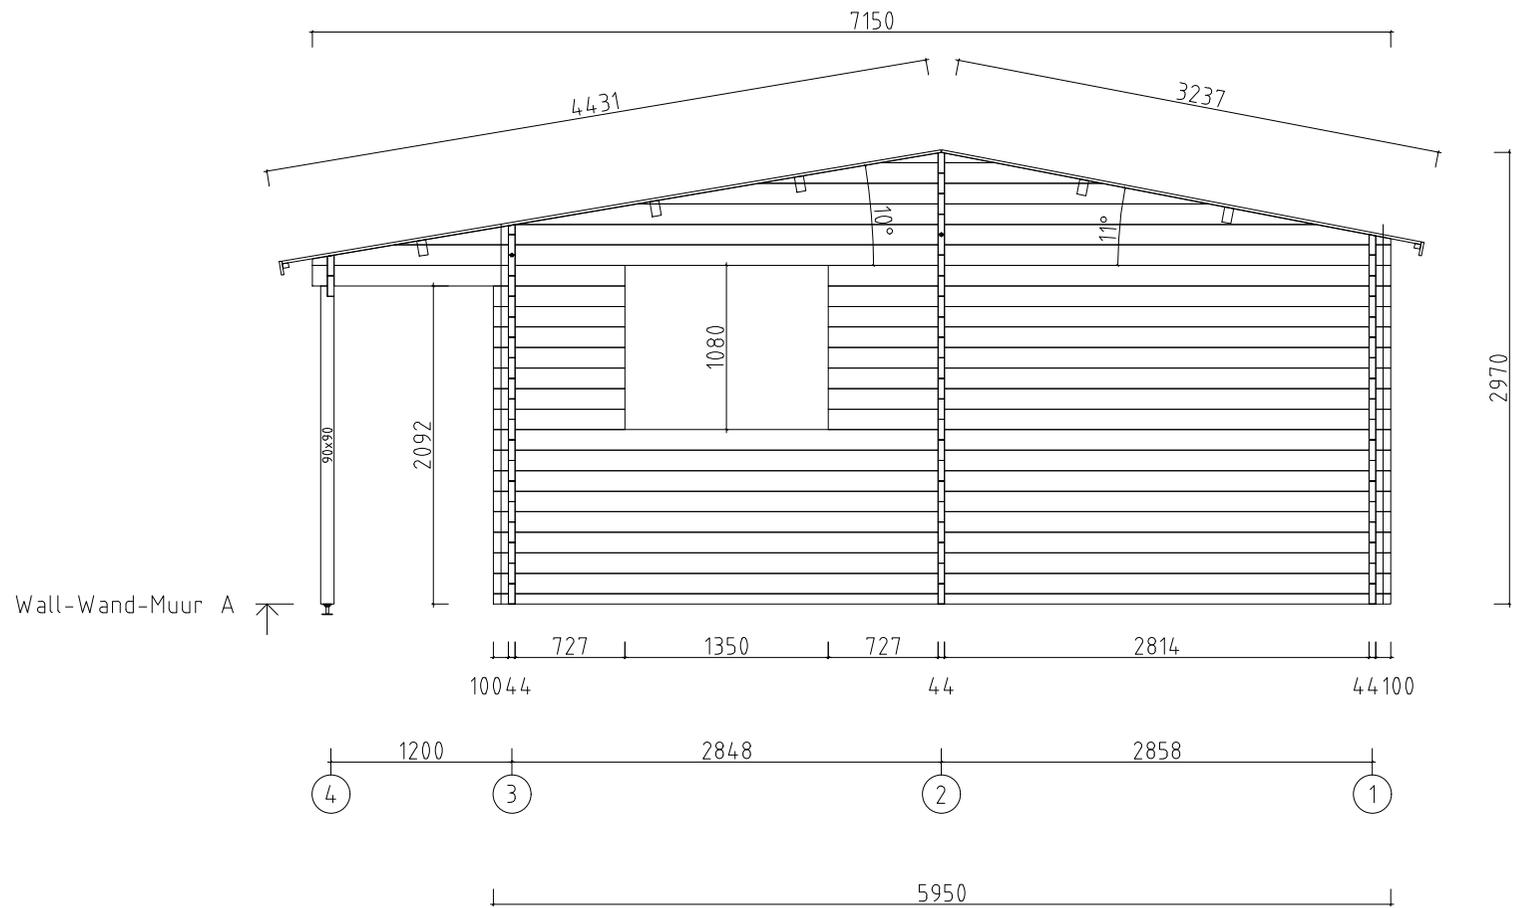

Model	Föhr 44	Page	5
Drawing	WALL-WAND-MUUR A	Scale	1:50
Material	44x135	Date	11.06.2020
Drawn by	2	File	Föhr 44.dwg

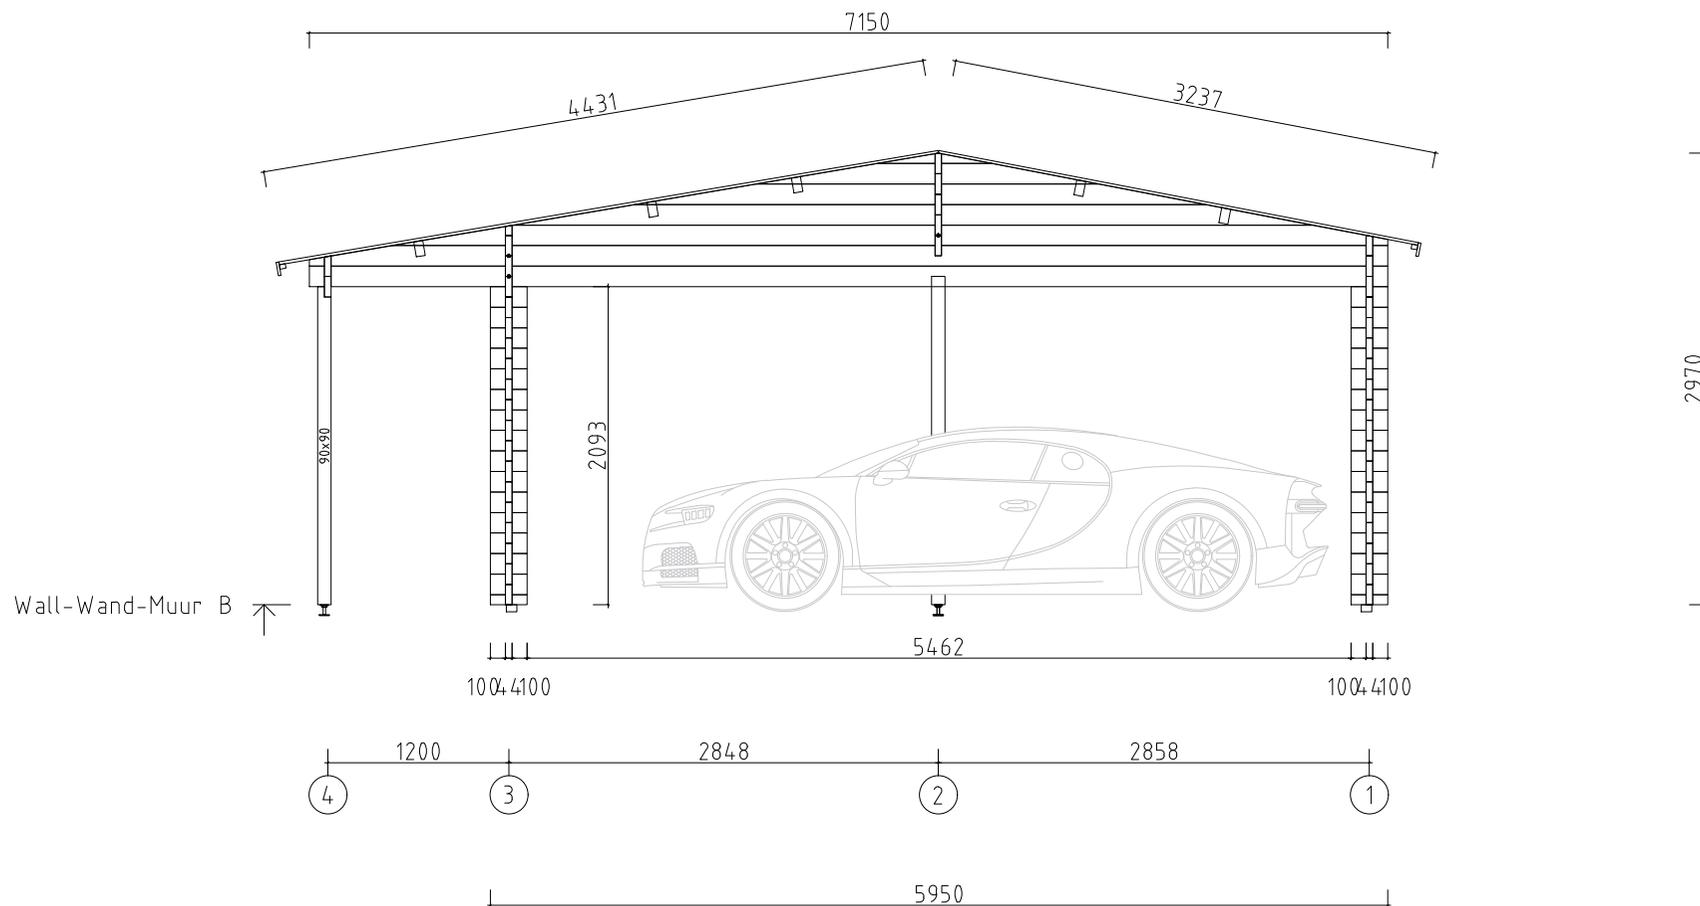


Model	Föhr 44	Page	6
Drawing	WALL-WAND-MUUR B	Scale	1:50
Material	44x135	Date	11.06.2020
Drawn by	2	File	Föhr 44.dwg

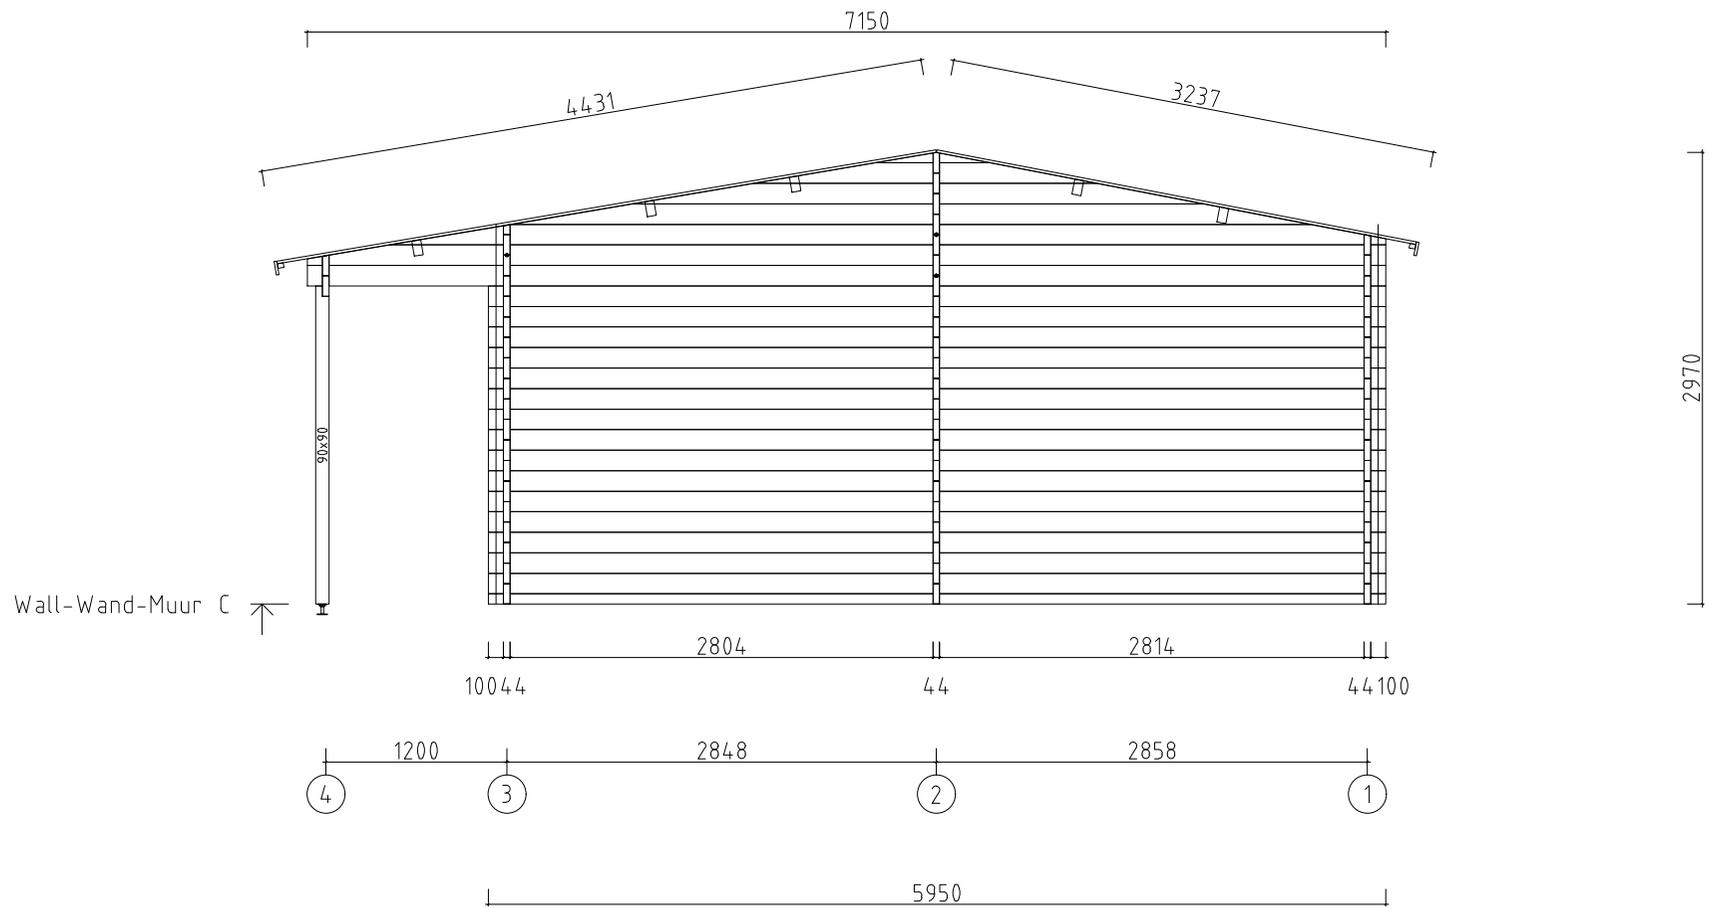


Wall-Wand-Muur C


Model	Föhr 44	Page	7
Drawing	WALL-WAND-MUUR C	Scale	1:50
Material	44x135	Date	11.06.2020
Drawn by	2	File	Föhr 44.dwg

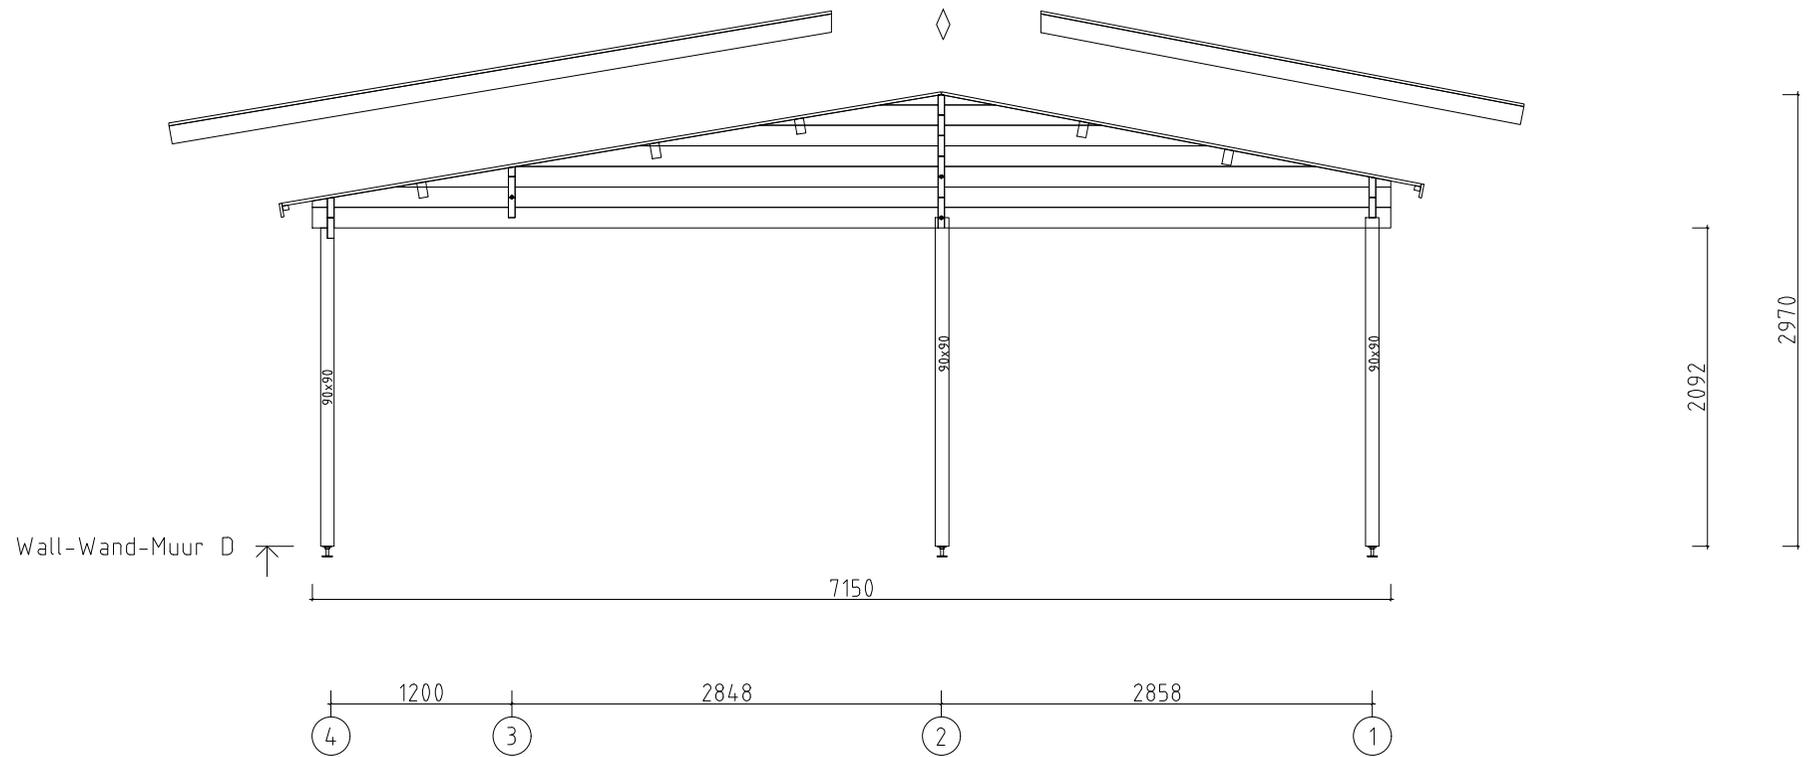


Model	Föhr 44	Page	8
Drawing	WALL-WAND-MUUR D	Scale	1:50
Material	44x135	Date	11.06.2020
Drawn by	2	File	Föhr 44.dwg

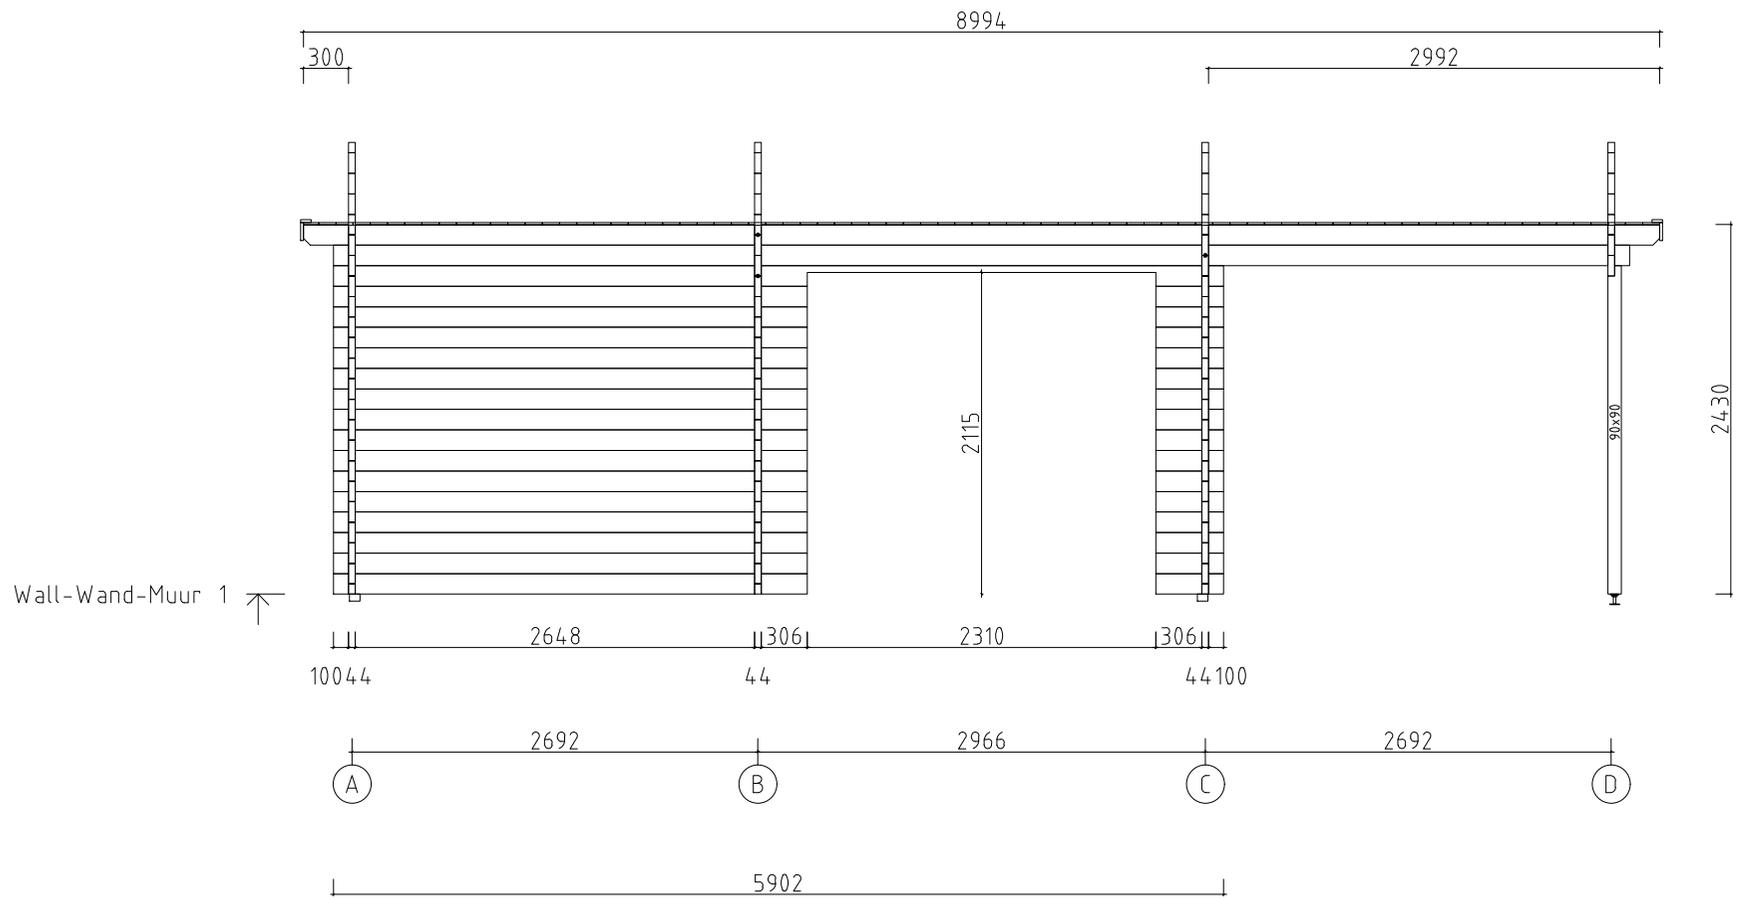

Model	Föhr 44	Page	9
Drawing	WALL-WAND-MUUR 1	Scale	1:50
Material	44x135	Date	11.06.2020
Drawn by	2	File	Föhr 44.dwg

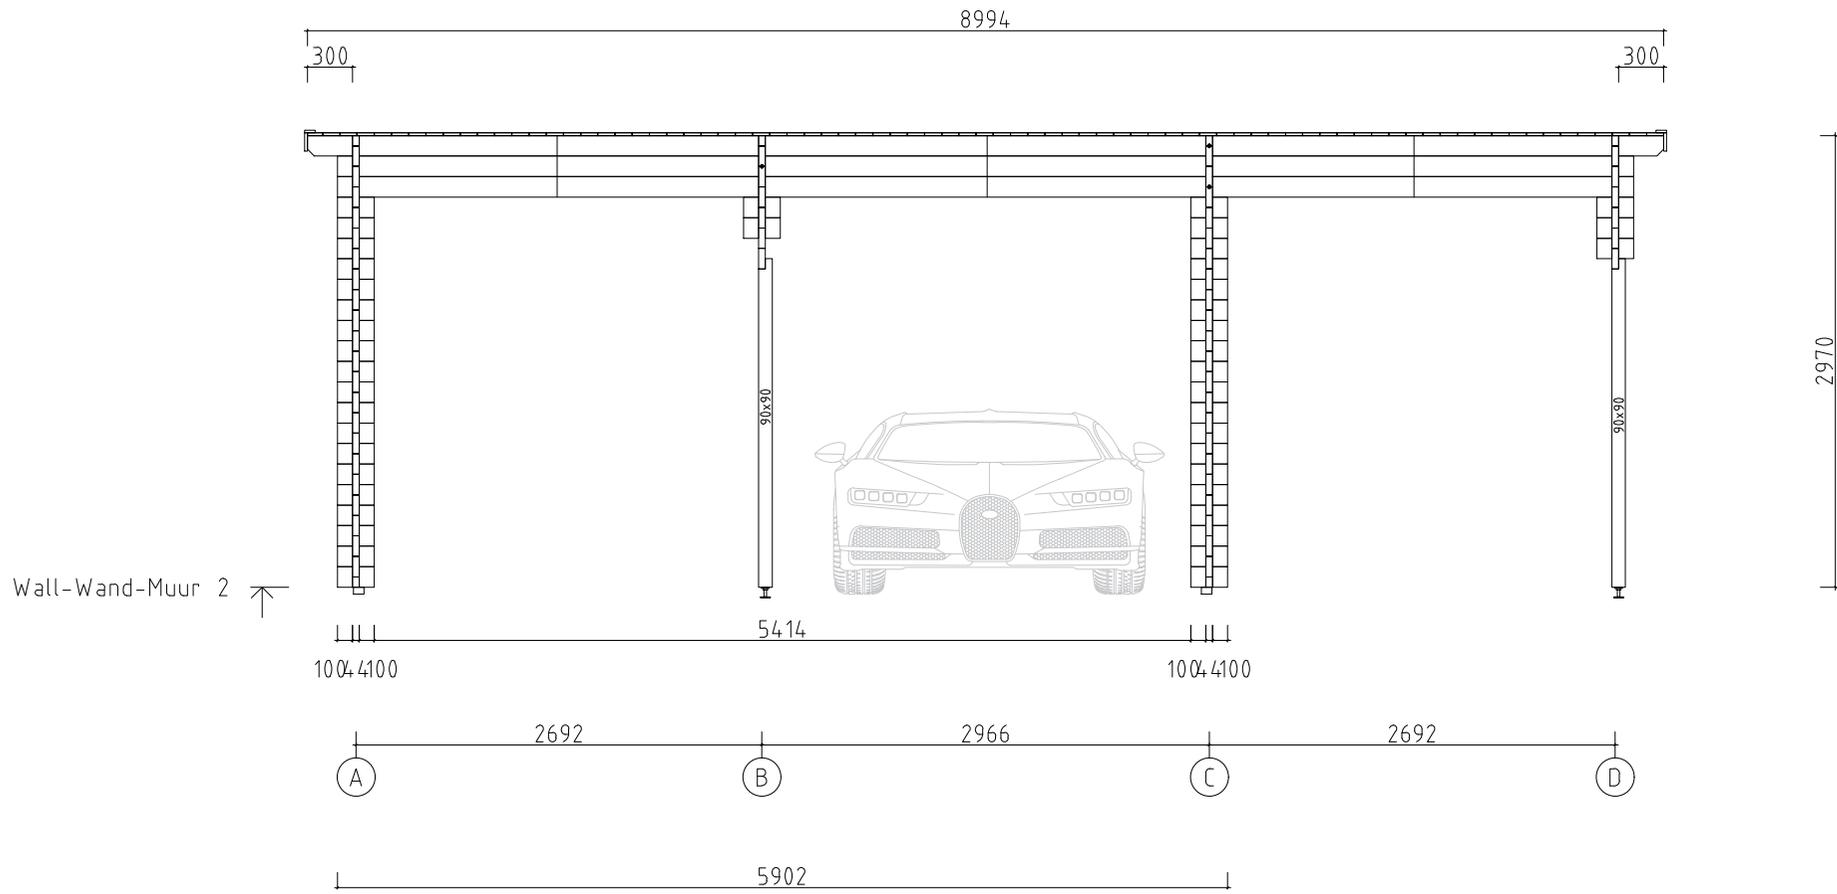


Model	Föhr 44	Page	10
Drawing	WALL-WAND-MUUR 2	Scale	1:50
Material	44x135	Date	11.06.2020
Drawn by	2	File	Föhr 44.dwg



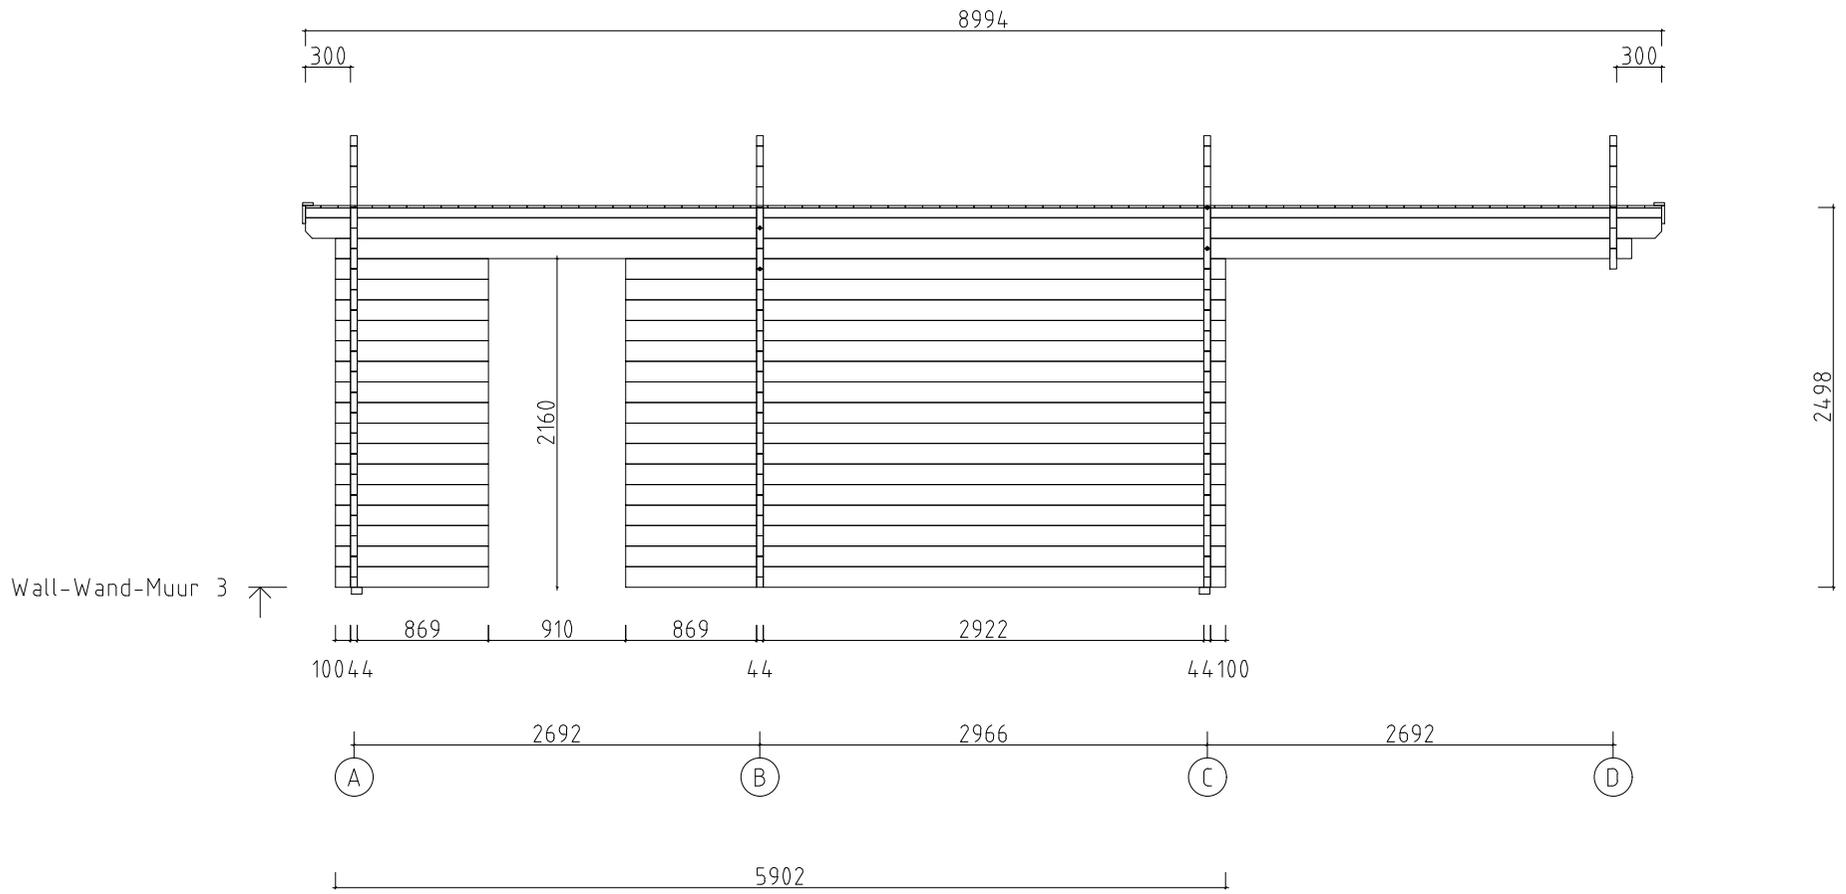


Model	Föhr 44	Page	11
Drawing	WALL-WAND-MUUR 3	Scale	1:50
Material	44x135	Date	11.06.2020
Drawn by	2	File	Föhr 44.dwg

Wall-Wand-Muur 4 ↗

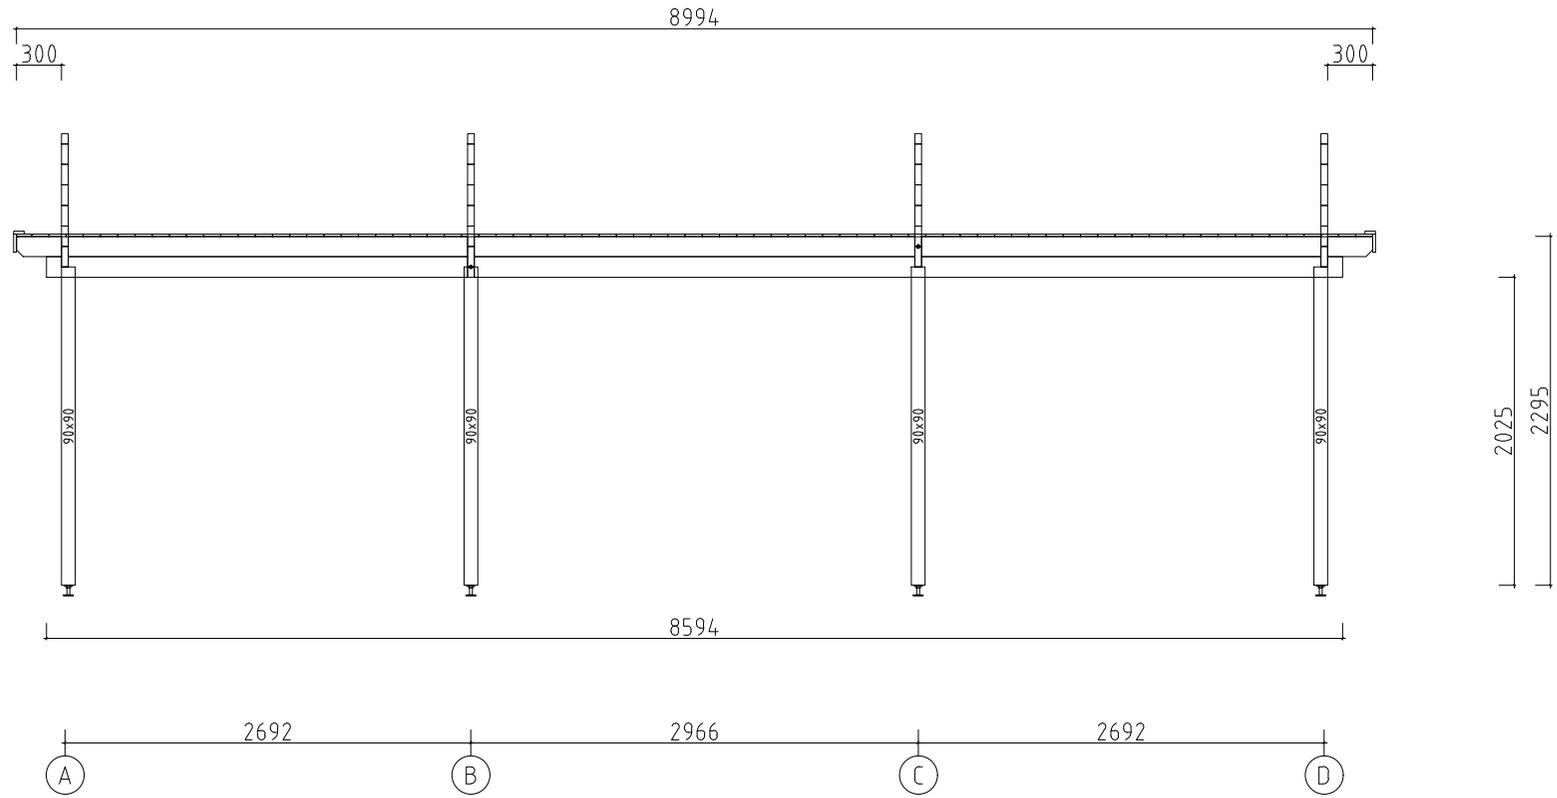

Model	Föhr 44	Page	12
Drawing	WALL-WAND-MUUR 4	Scale	1:50
Material	44x135	Date	11.06.2020
Drawn by	2	File	Föhr 44.dwg

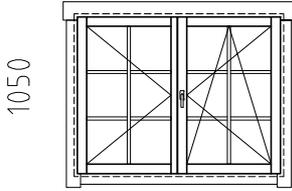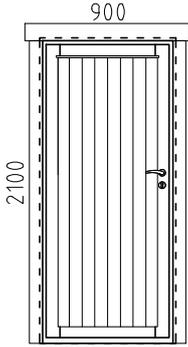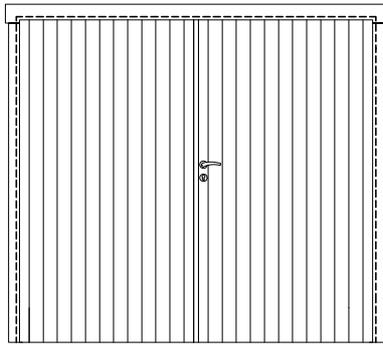Pos	Specification-Bestimmung-Omschrijving Föhr 44	Pcs	Profil,Profile (mm)	L (mm)
	WINDOW - FENSTER - VENSTER, ORT 1H  1340   1050	R	1	1340x1050
	DOOR-TÜR-DEUR, AST PRE     900  2100	L	1	900x2100
	DOOR-TÜR-DEUR, AST PRE     2300  2100	R	1	2300x2100
Nimi/kood	Kuup.	11.06.2020	Leht	A/U